


CITY OF

ALBUQUERQUE — NEW MEXICO


PAVING DISTRICT Nº 81

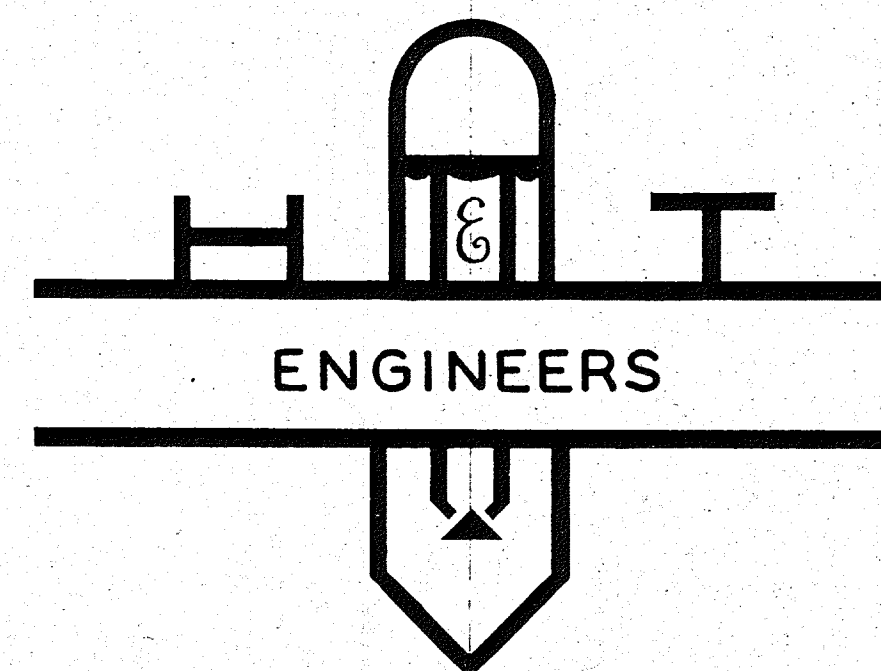

1	2	3	4	5	6	7	8	9	10	11	12	13	14	15	16	17	18	19	20	21	22	23	24	25	26	27	28	29
10	8	1	0	1	5	3													20									

HERKENHOFF AND TURNEY
CONSULTING ENGINEERS
ALBUQUERQUE SANTA FE
DATE SHEET 1 OF 8

PLAN	DATE
GENERAL LAYOUT	
ALBUQUERQUE, NEW MEXICO	
PAVING DISTRICT NO. 81	

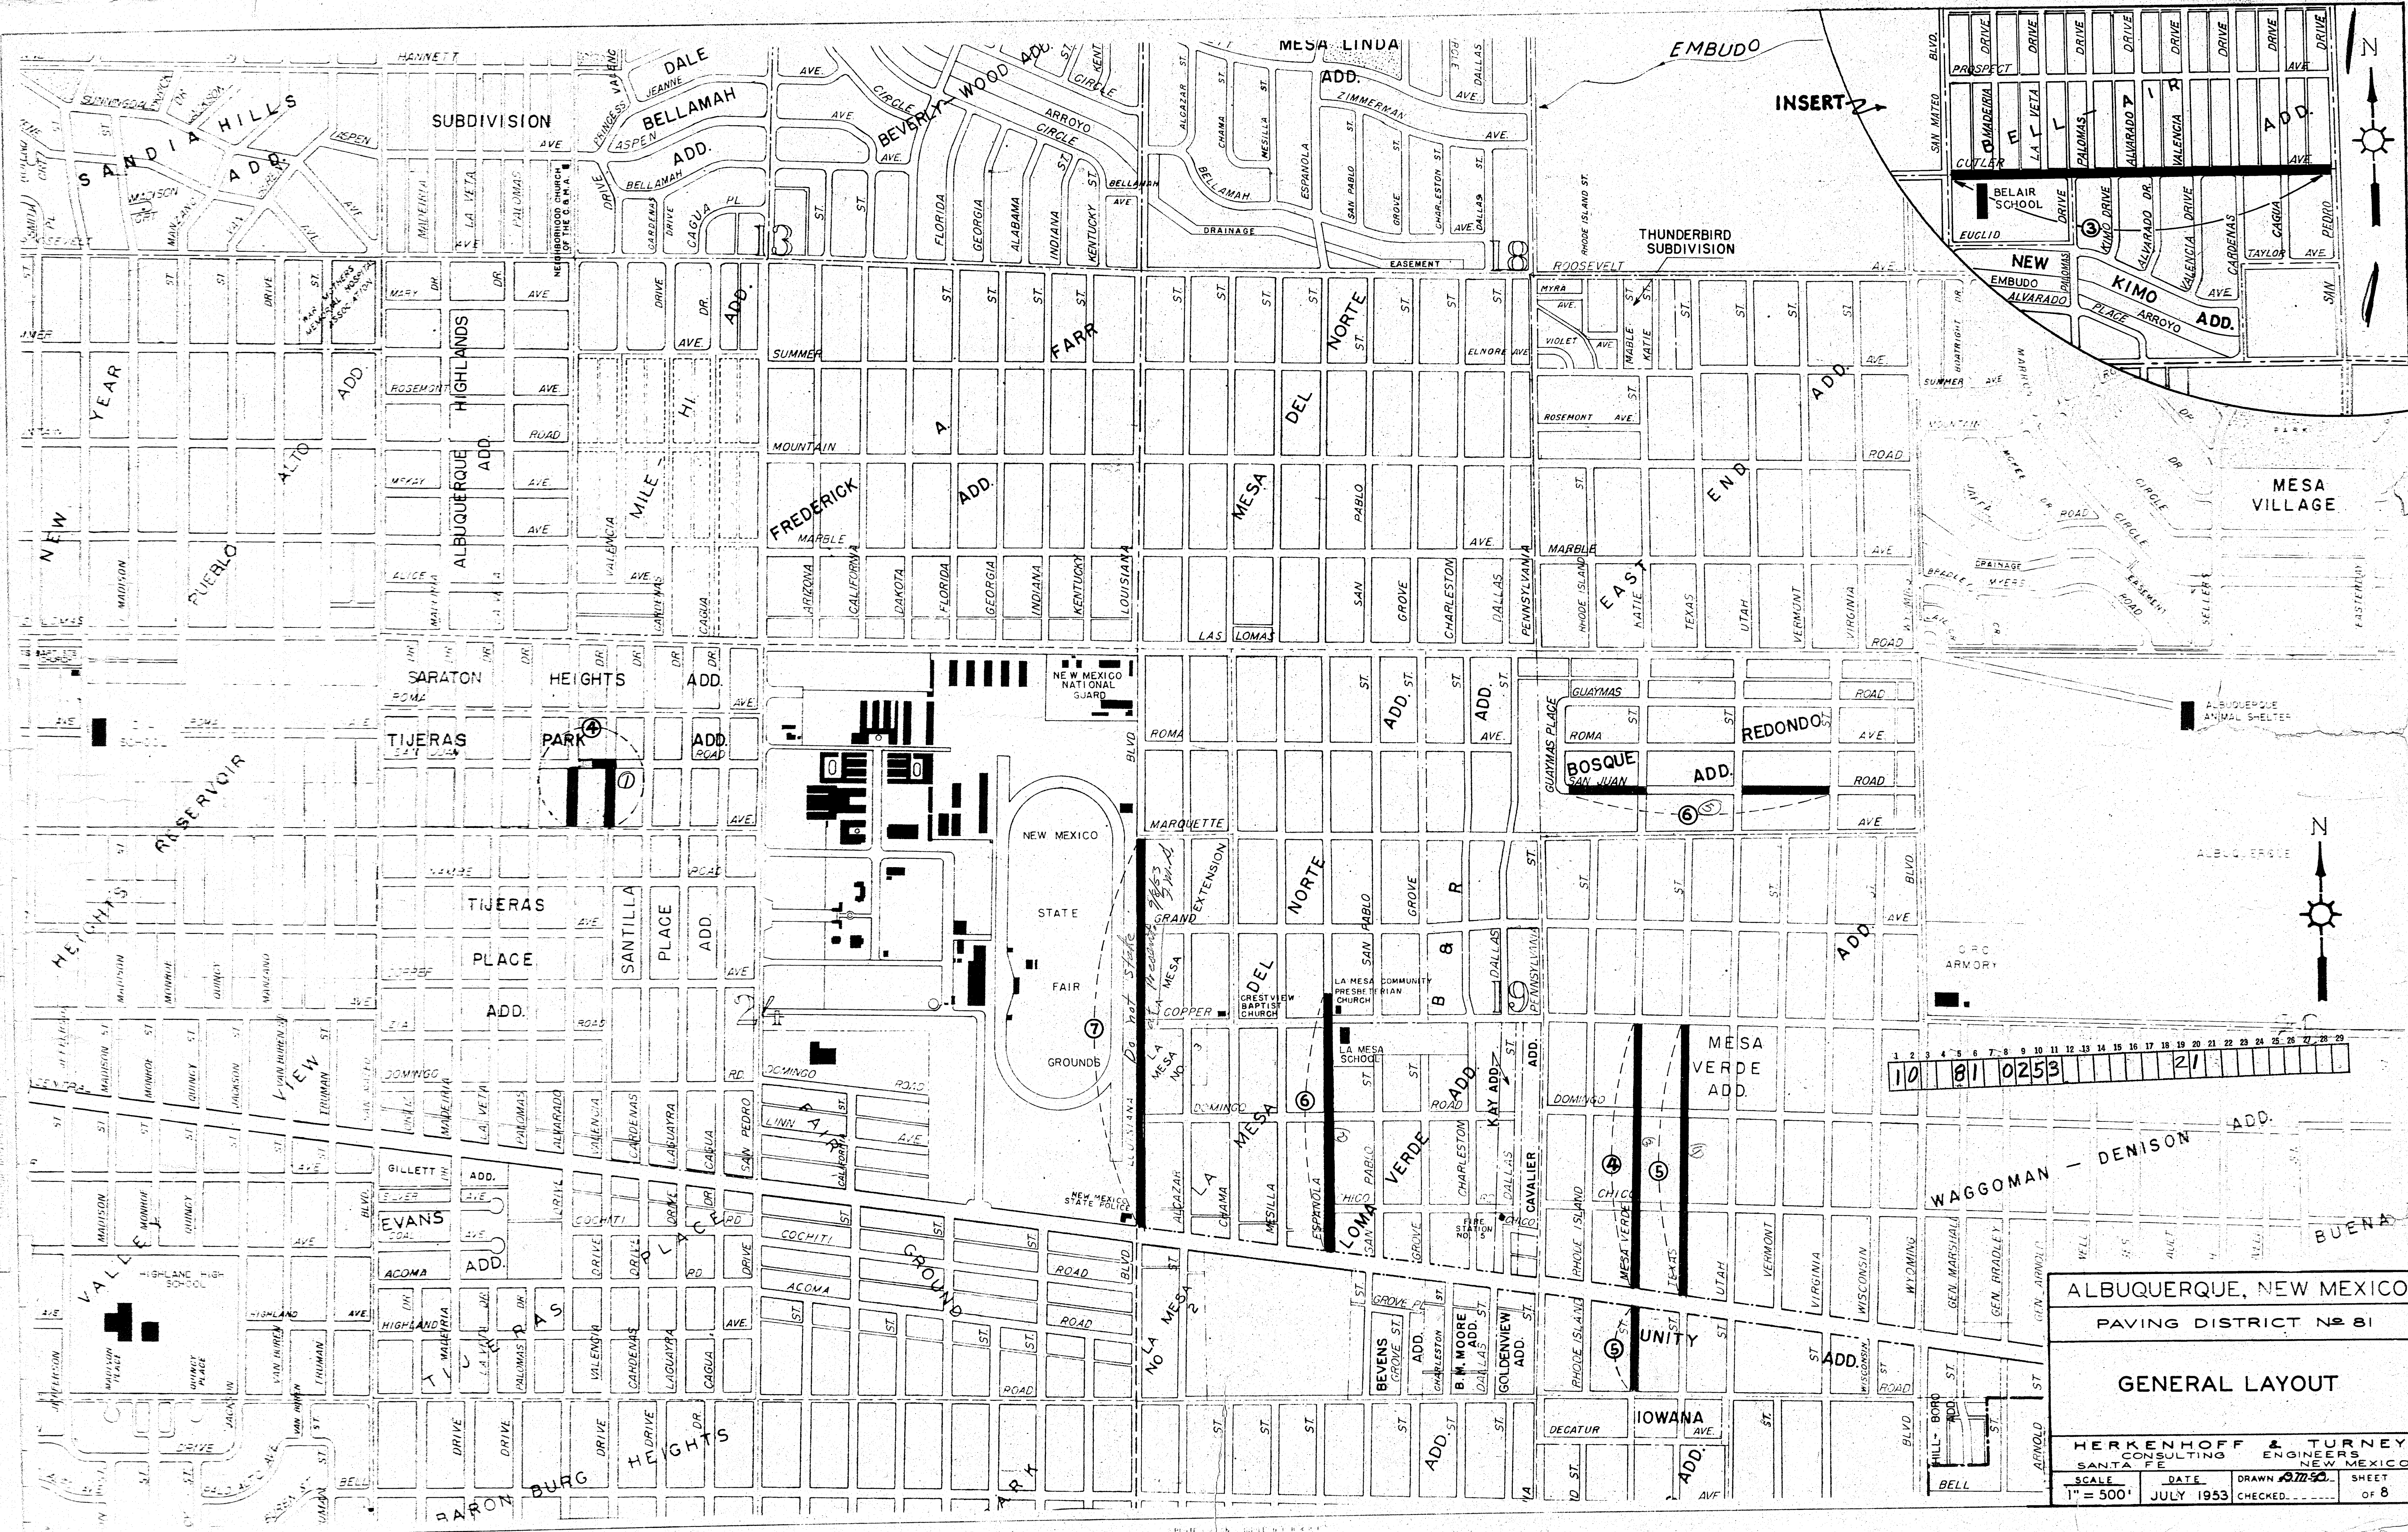

ALBUQUERQUE, NEW MEXICO

PAVING DISTRICT NO. 81

GENERAL LAYOUT

HERKENHOFF & TURNEY
CONSULTING ENGINEERS
SANTA FE, NEW MEXICO

SCALE 1" = 500'

DATE JULY 1953



DRAWN BY JMS

CHECKED BY

SHEET 2 OF 8


PLAN
SHEET NO. 5/49
DATE 5/19/53

PROF. III
DATE 7/23/53
SHEET NO. 27

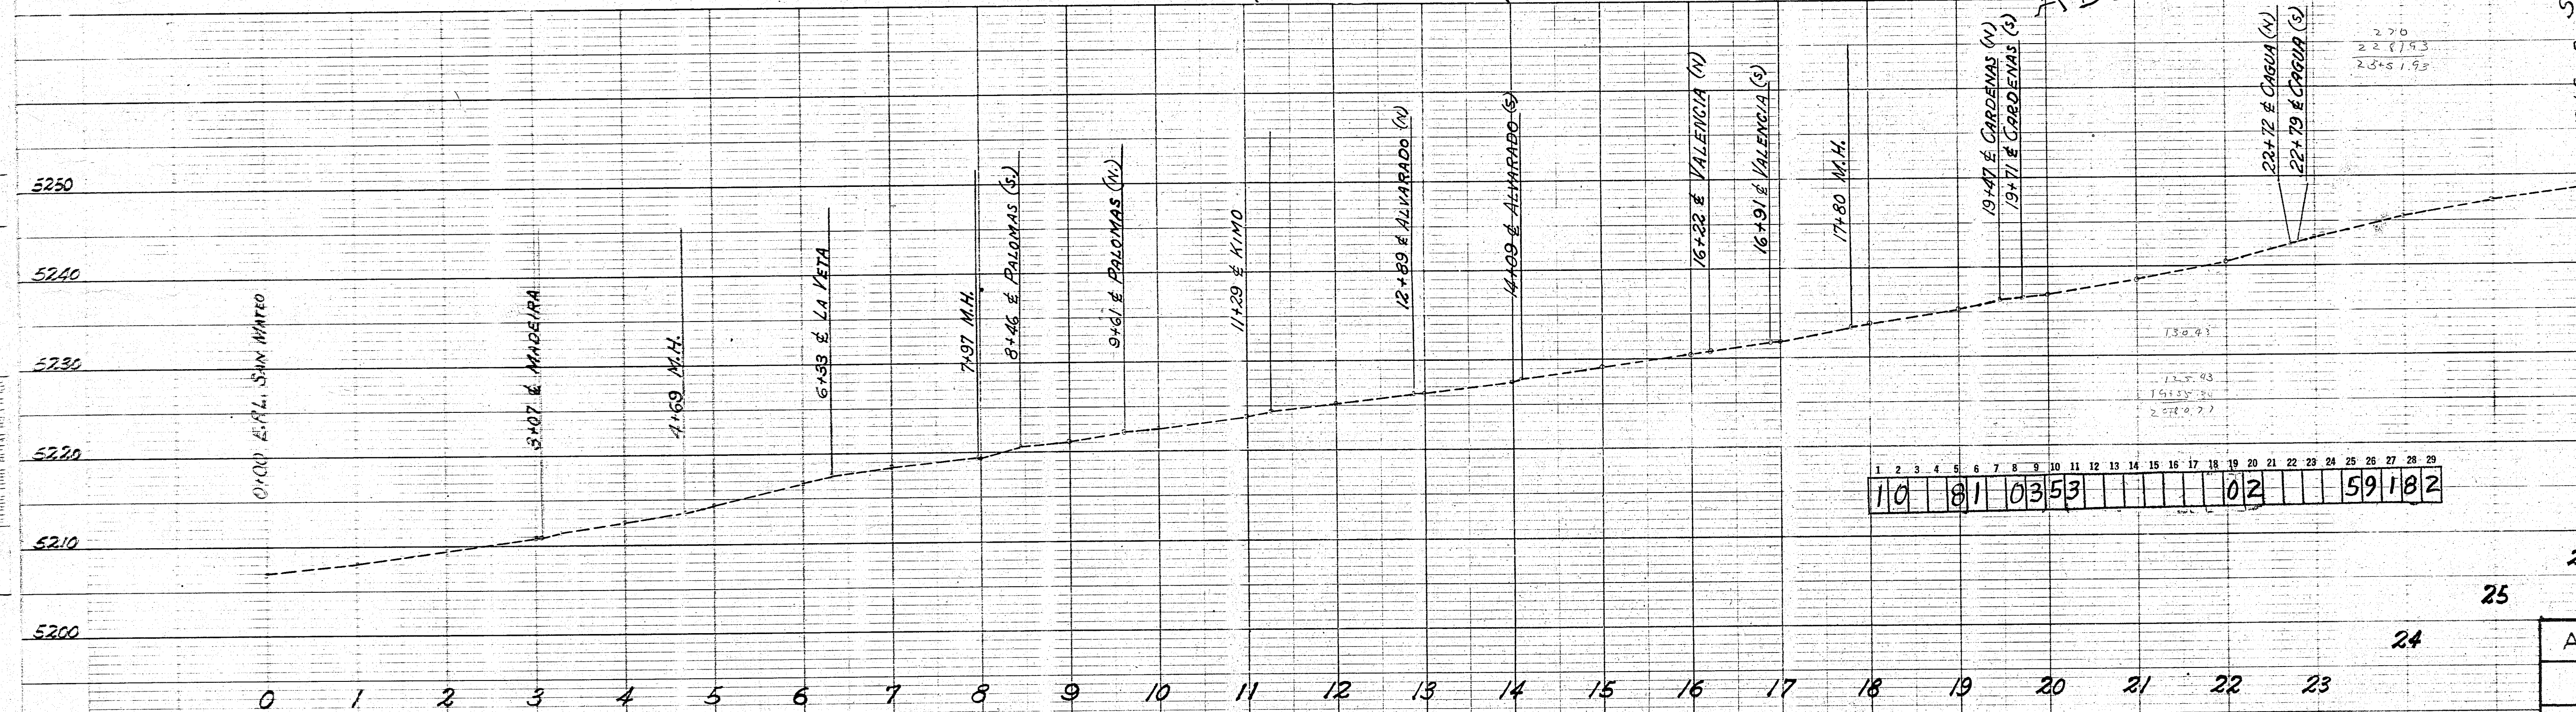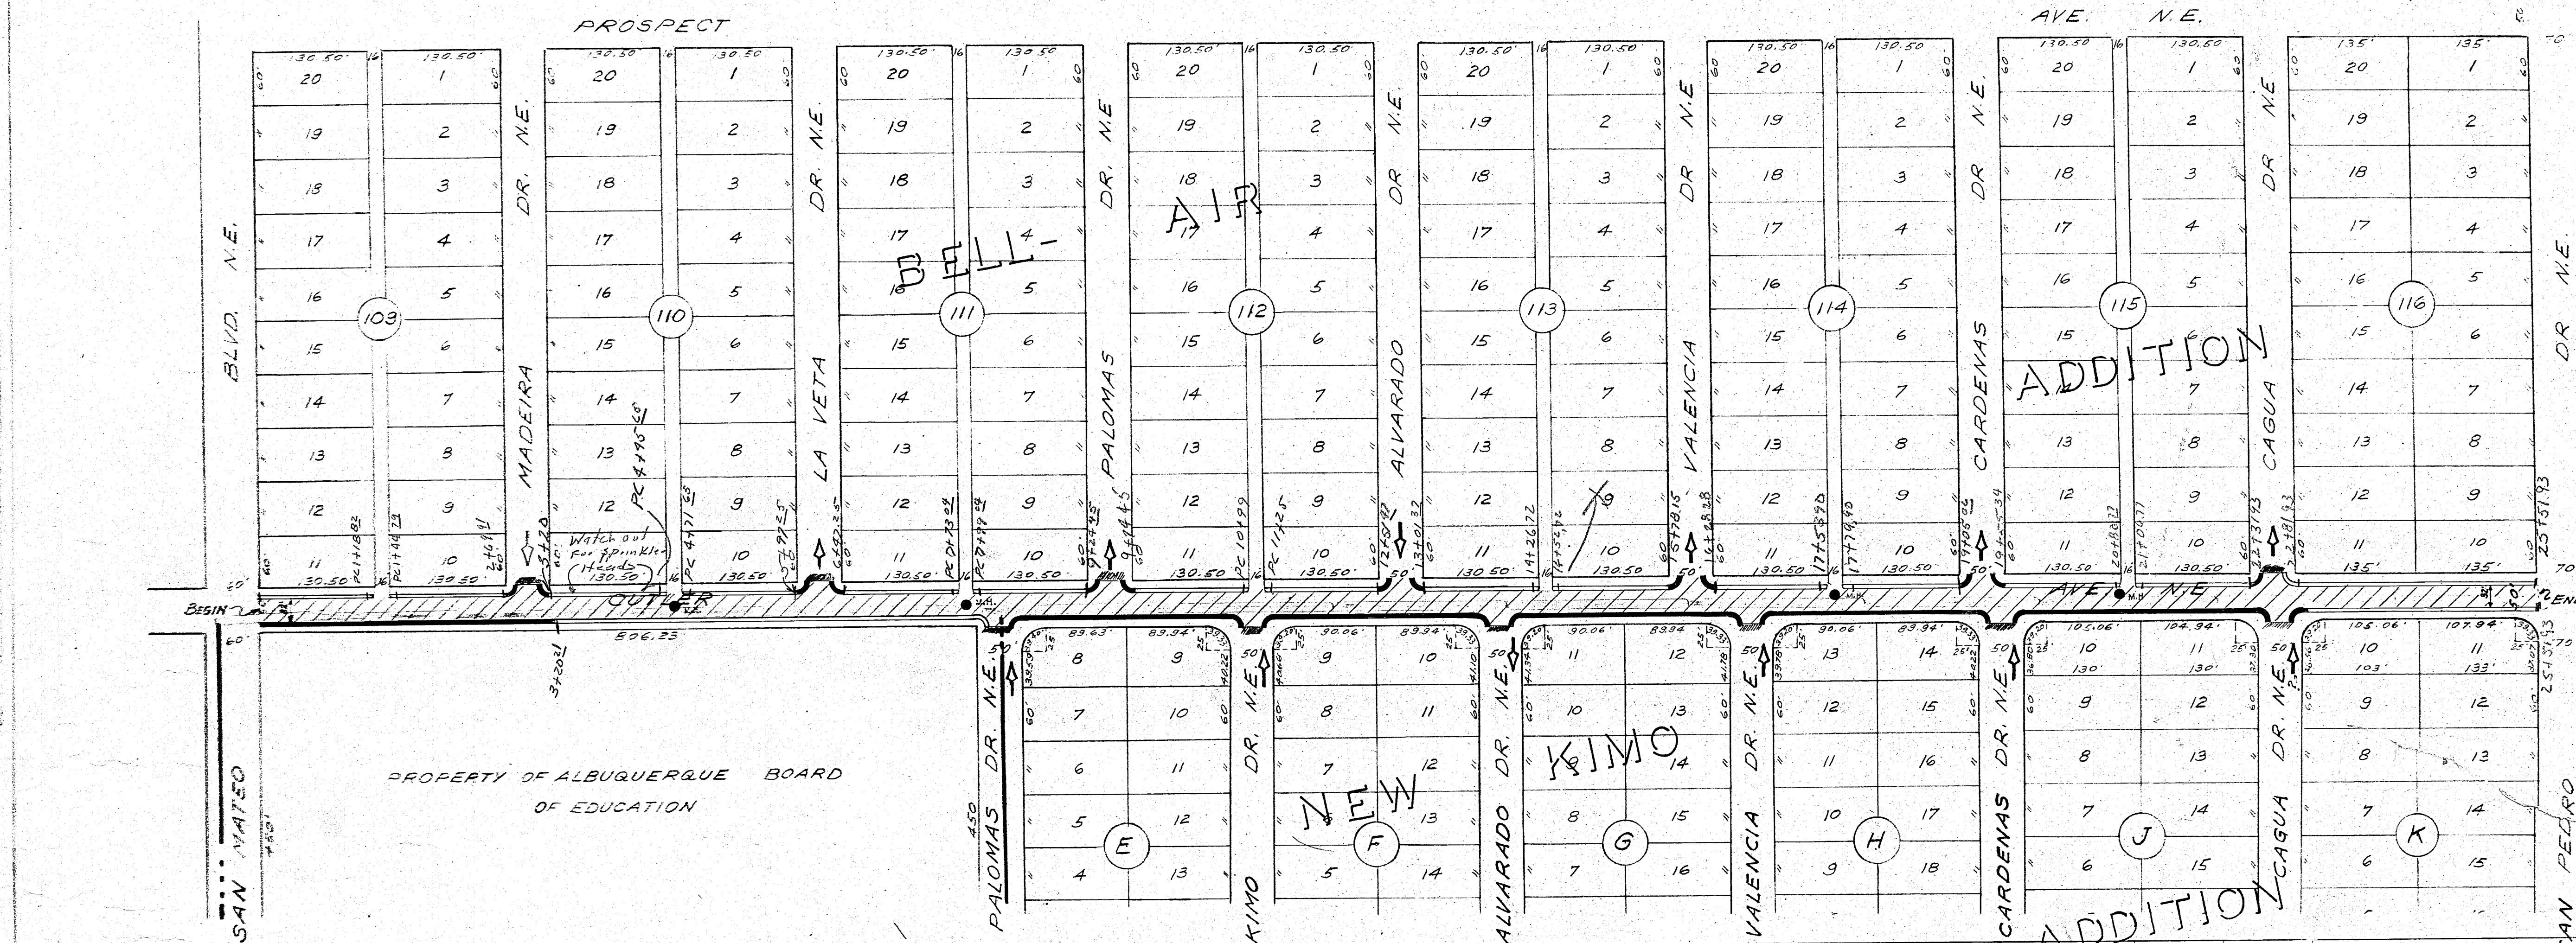


ALBUQUERQUE, NEW MEXICO			
PAVING DISTRICT NO 81			
PLAN AND PROFILE OF			
CUTLER AVE. N.E.			
HERKENHOFF & TURNEY			
SANTA FE ENGINEERS			
NEW MEXICO			
SCALE	DATE	DRAWN	SHEET
1" = 100'	JULY 1953	3/27/53	3
CHECKED		OF 8	

PROFILE		DATE
SURVEYED	IV	7/58
PLOTTED	DM-50	
GRADES CHECKED		
IL, M'S NOTED		





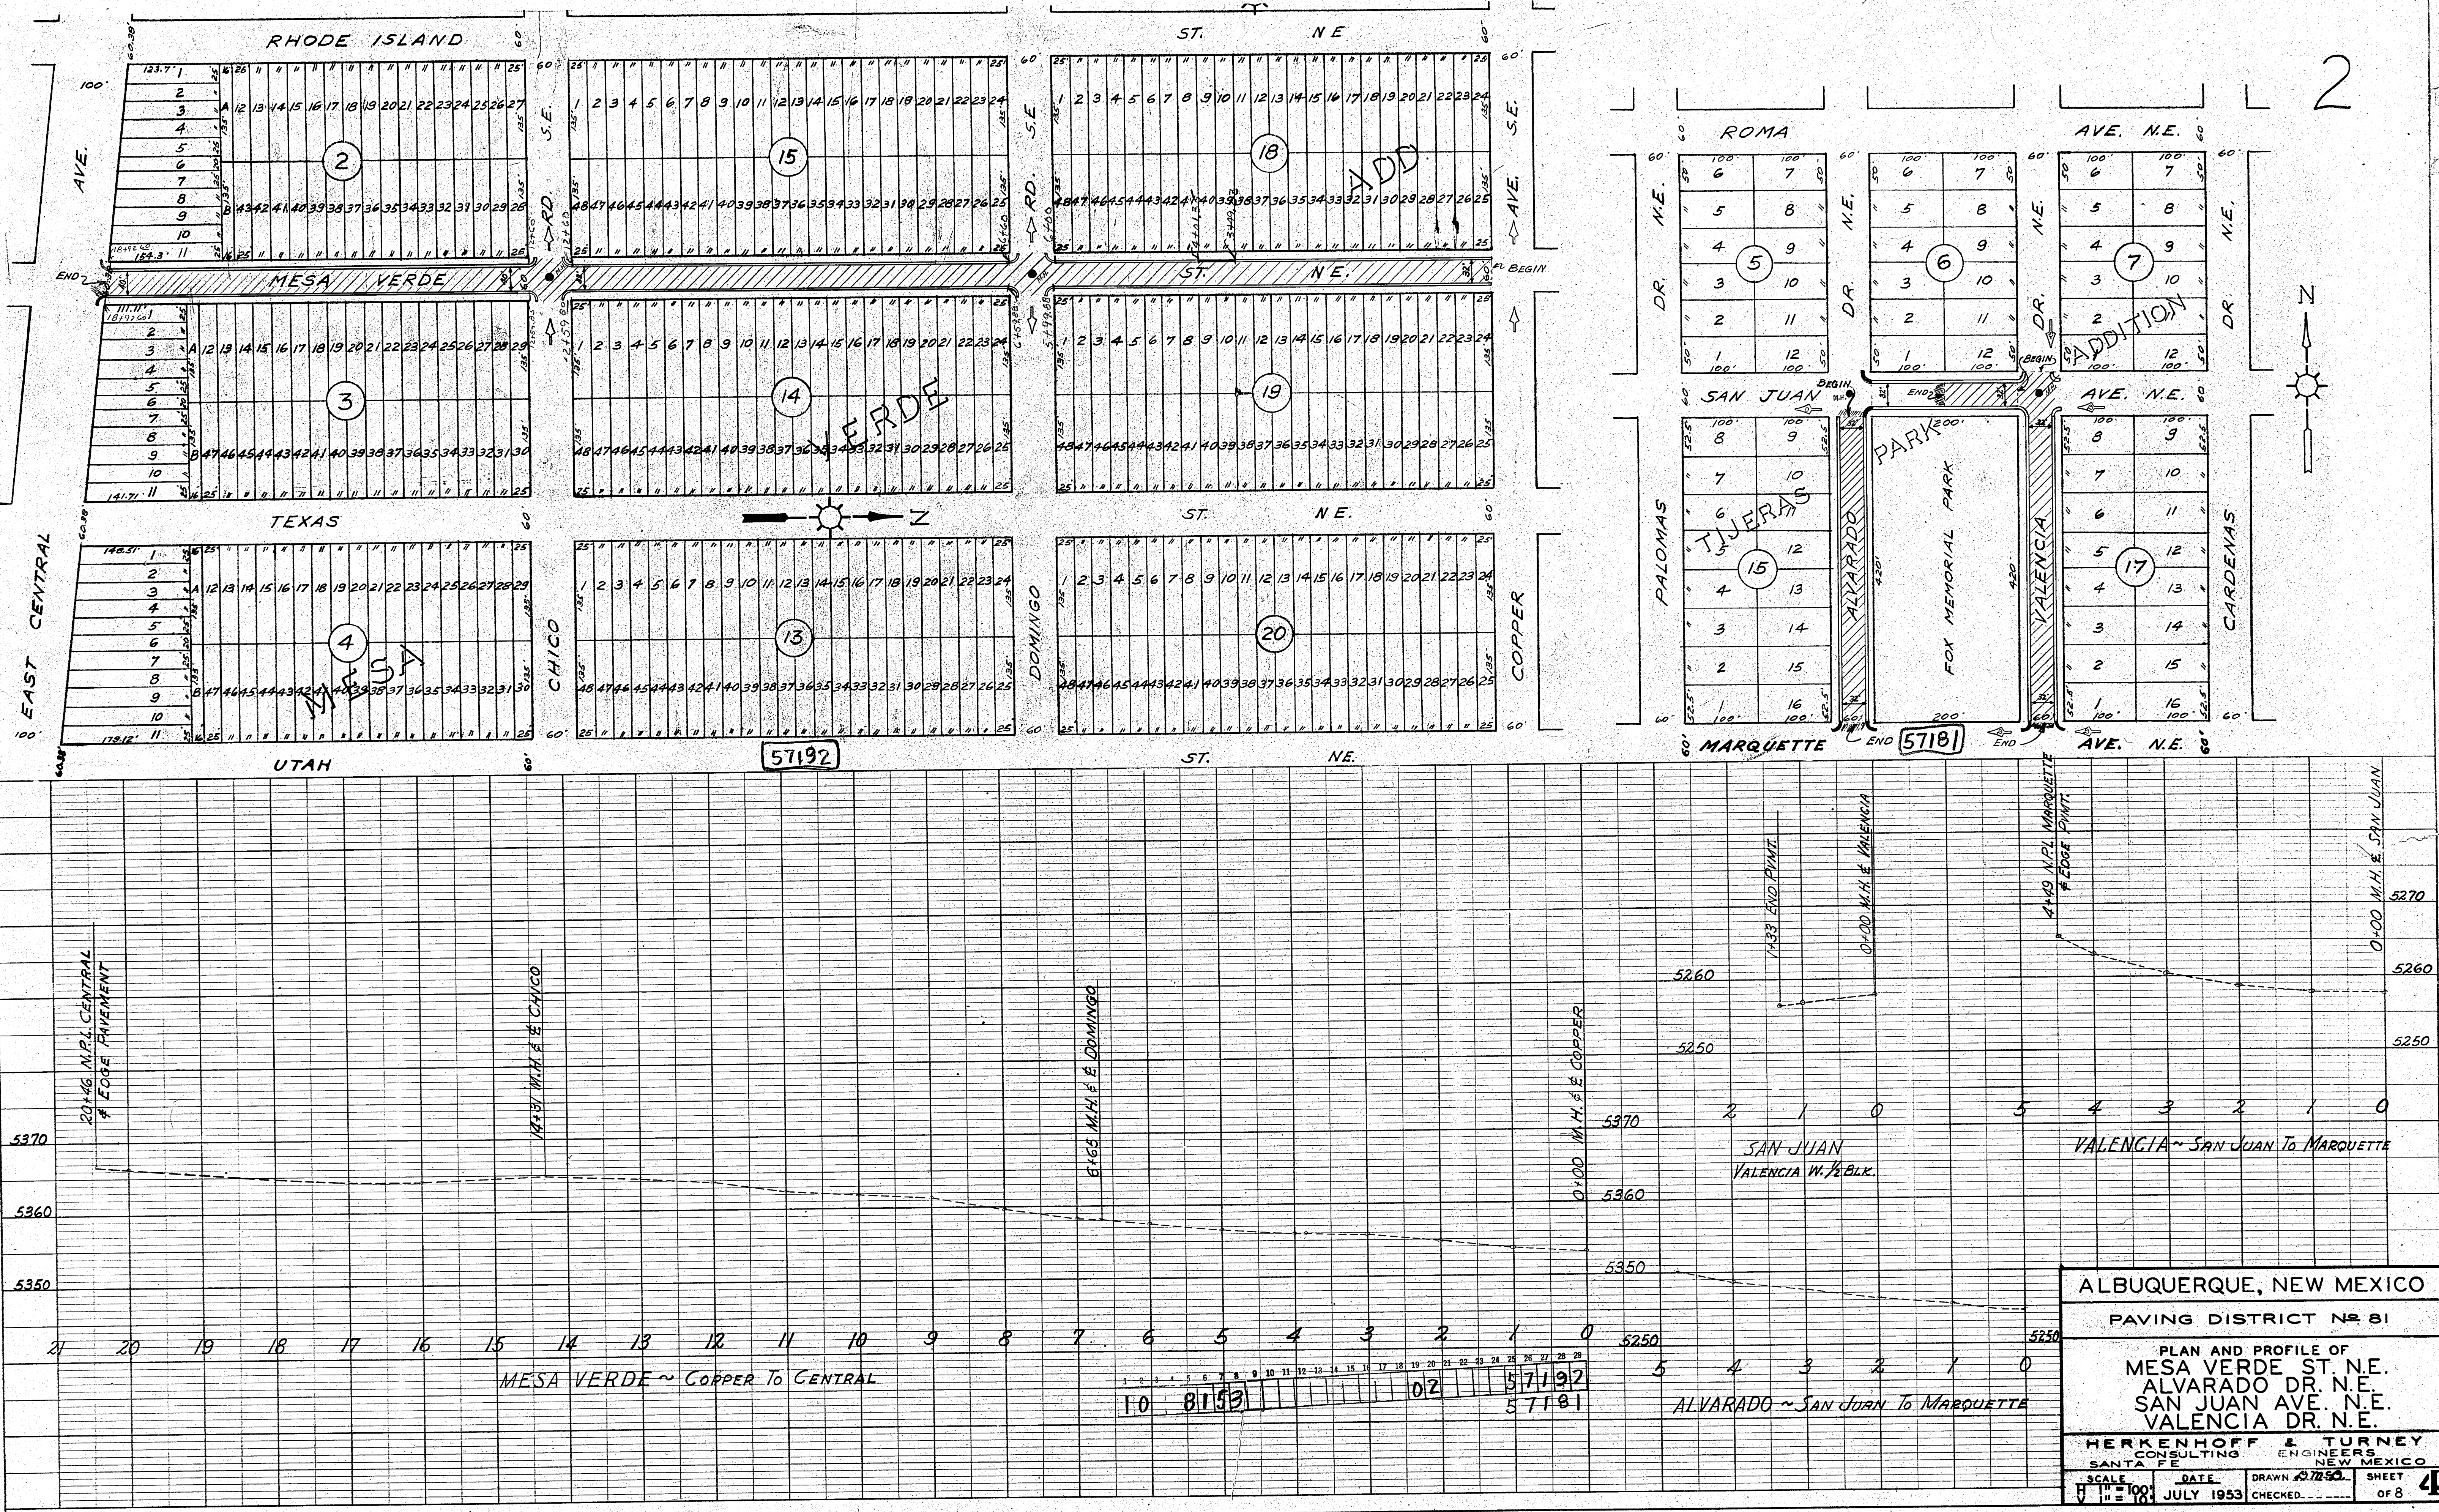


PROFILE		BY	DATE
SURVEYED			
PLOTTED		DMSO	7/63
GRADES CHECKED			
BLK. HAS NOTED			

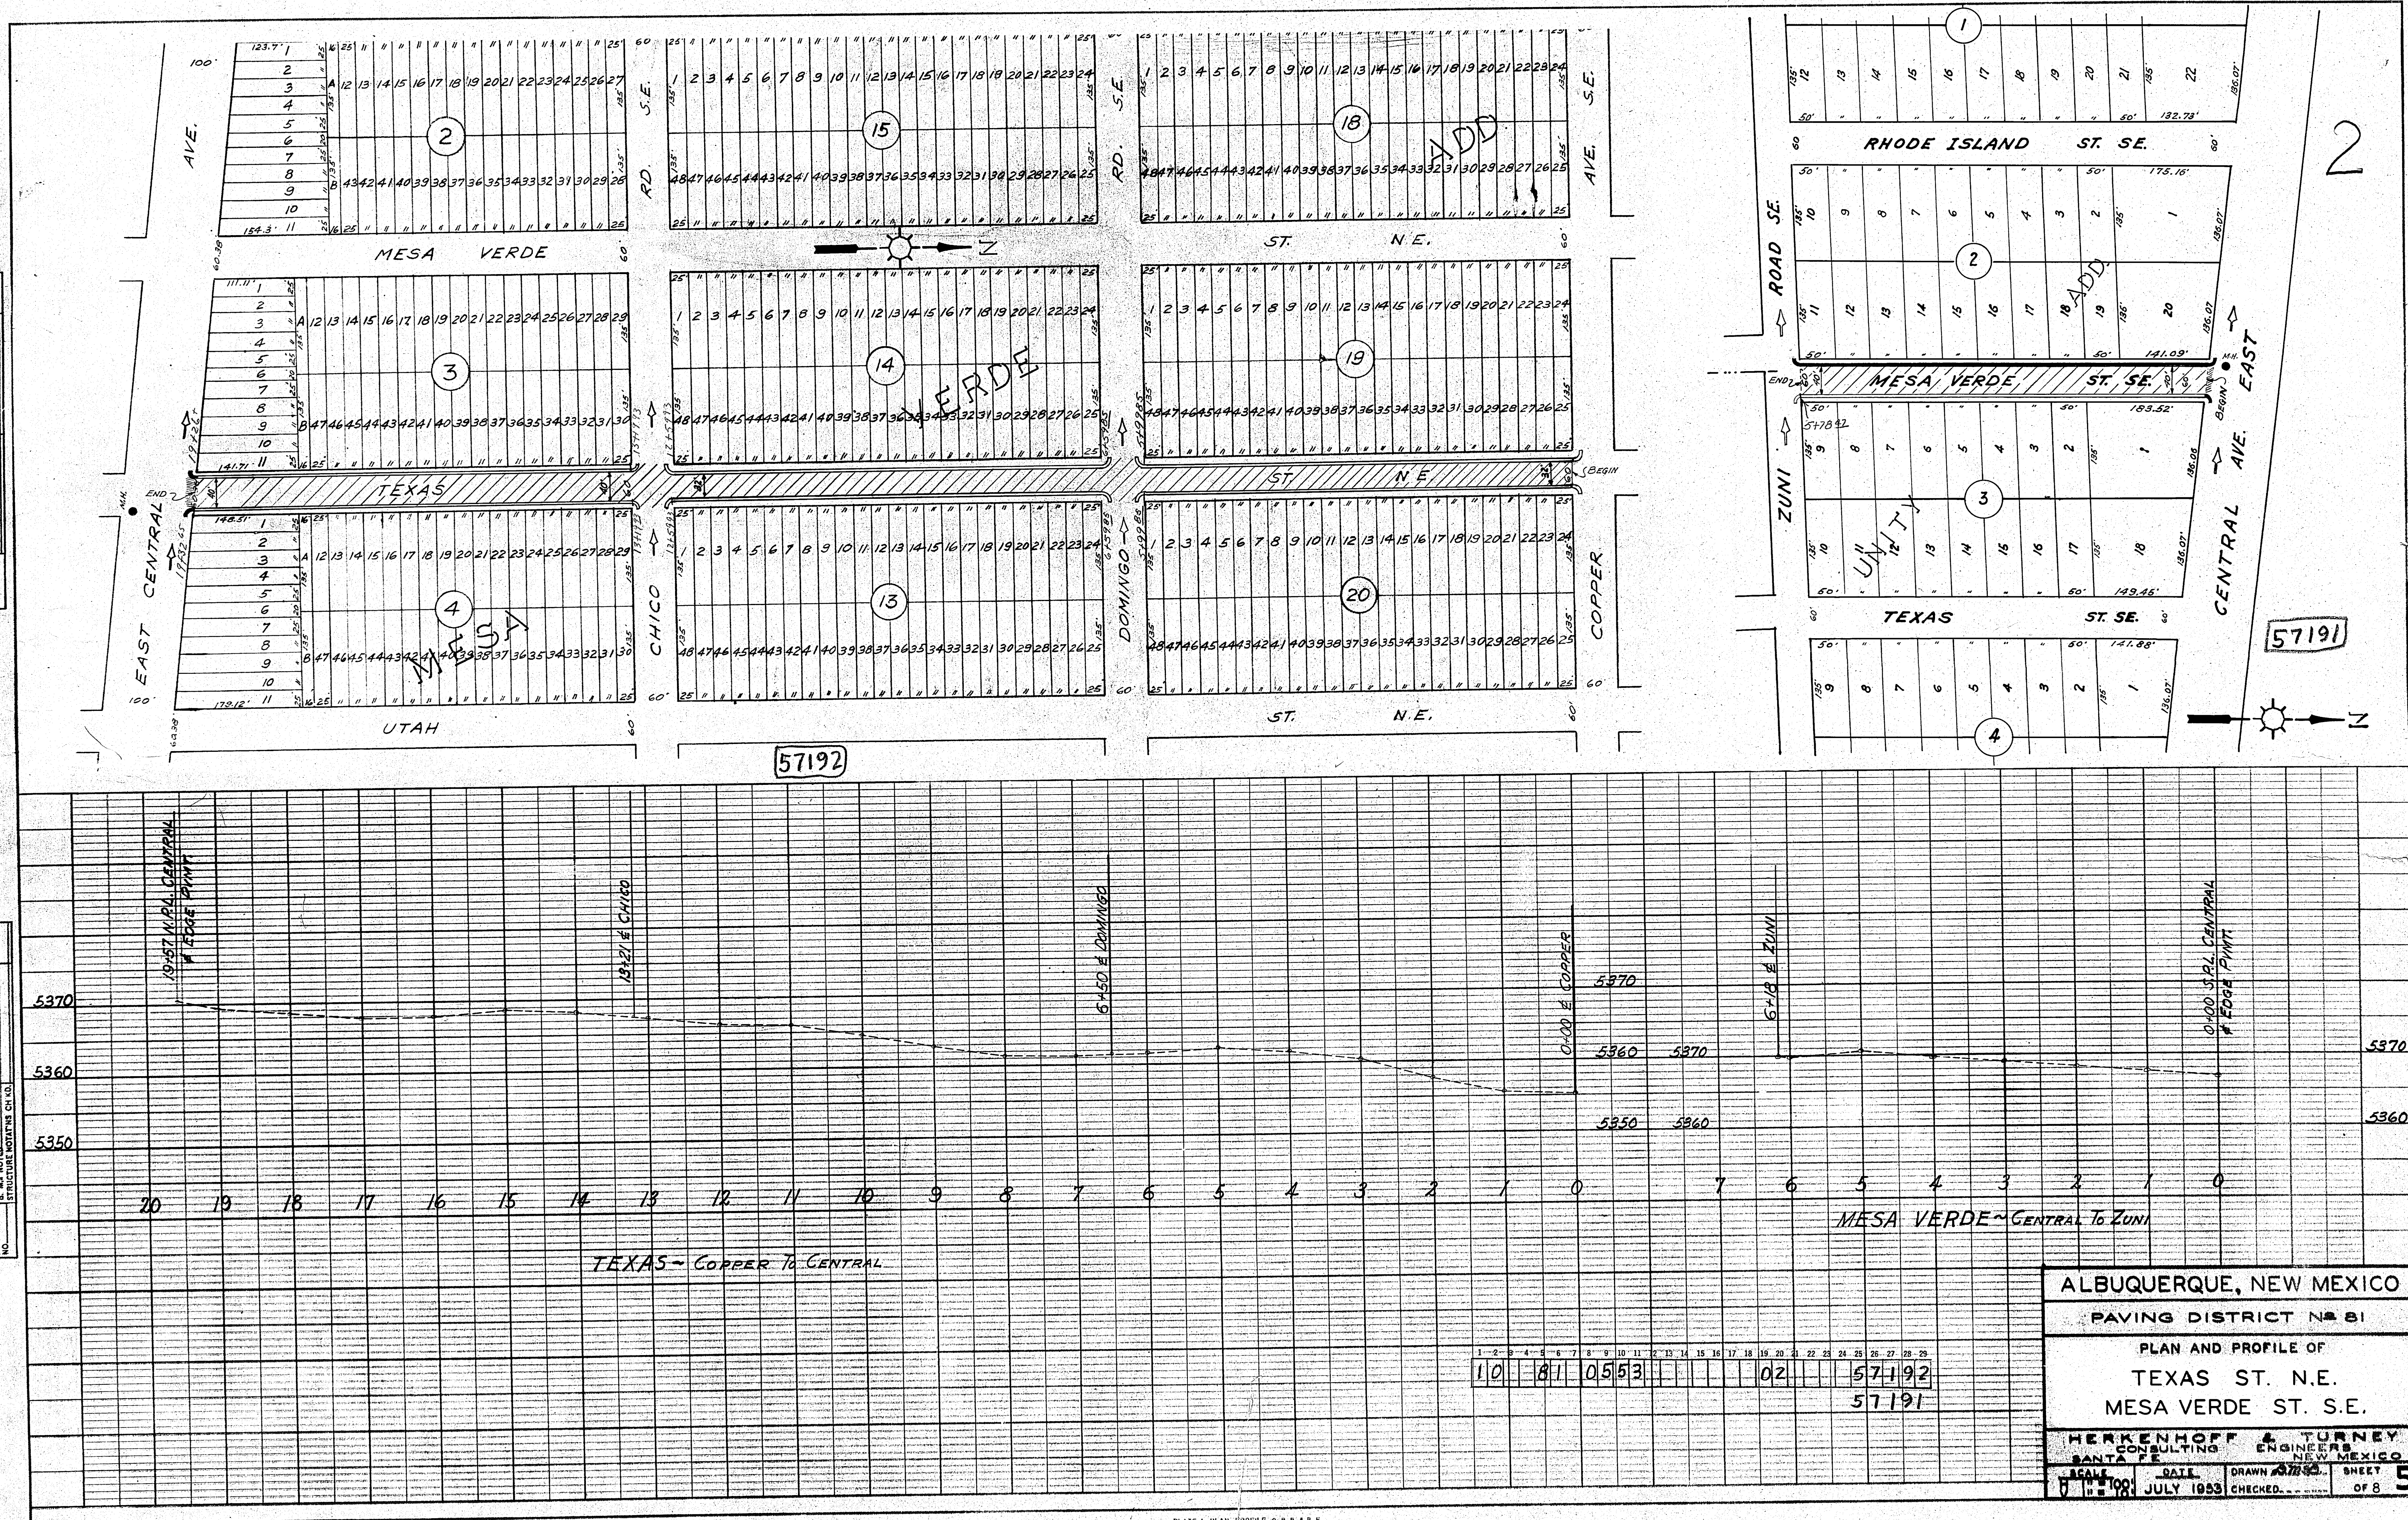




PLAN	DATE	BY
REVIEWED	7/53	DRW
NOTED		
NO.		

PROFILE	DATE	BY
REVIEWED	7/53	DRW
NOTED		
NO.		

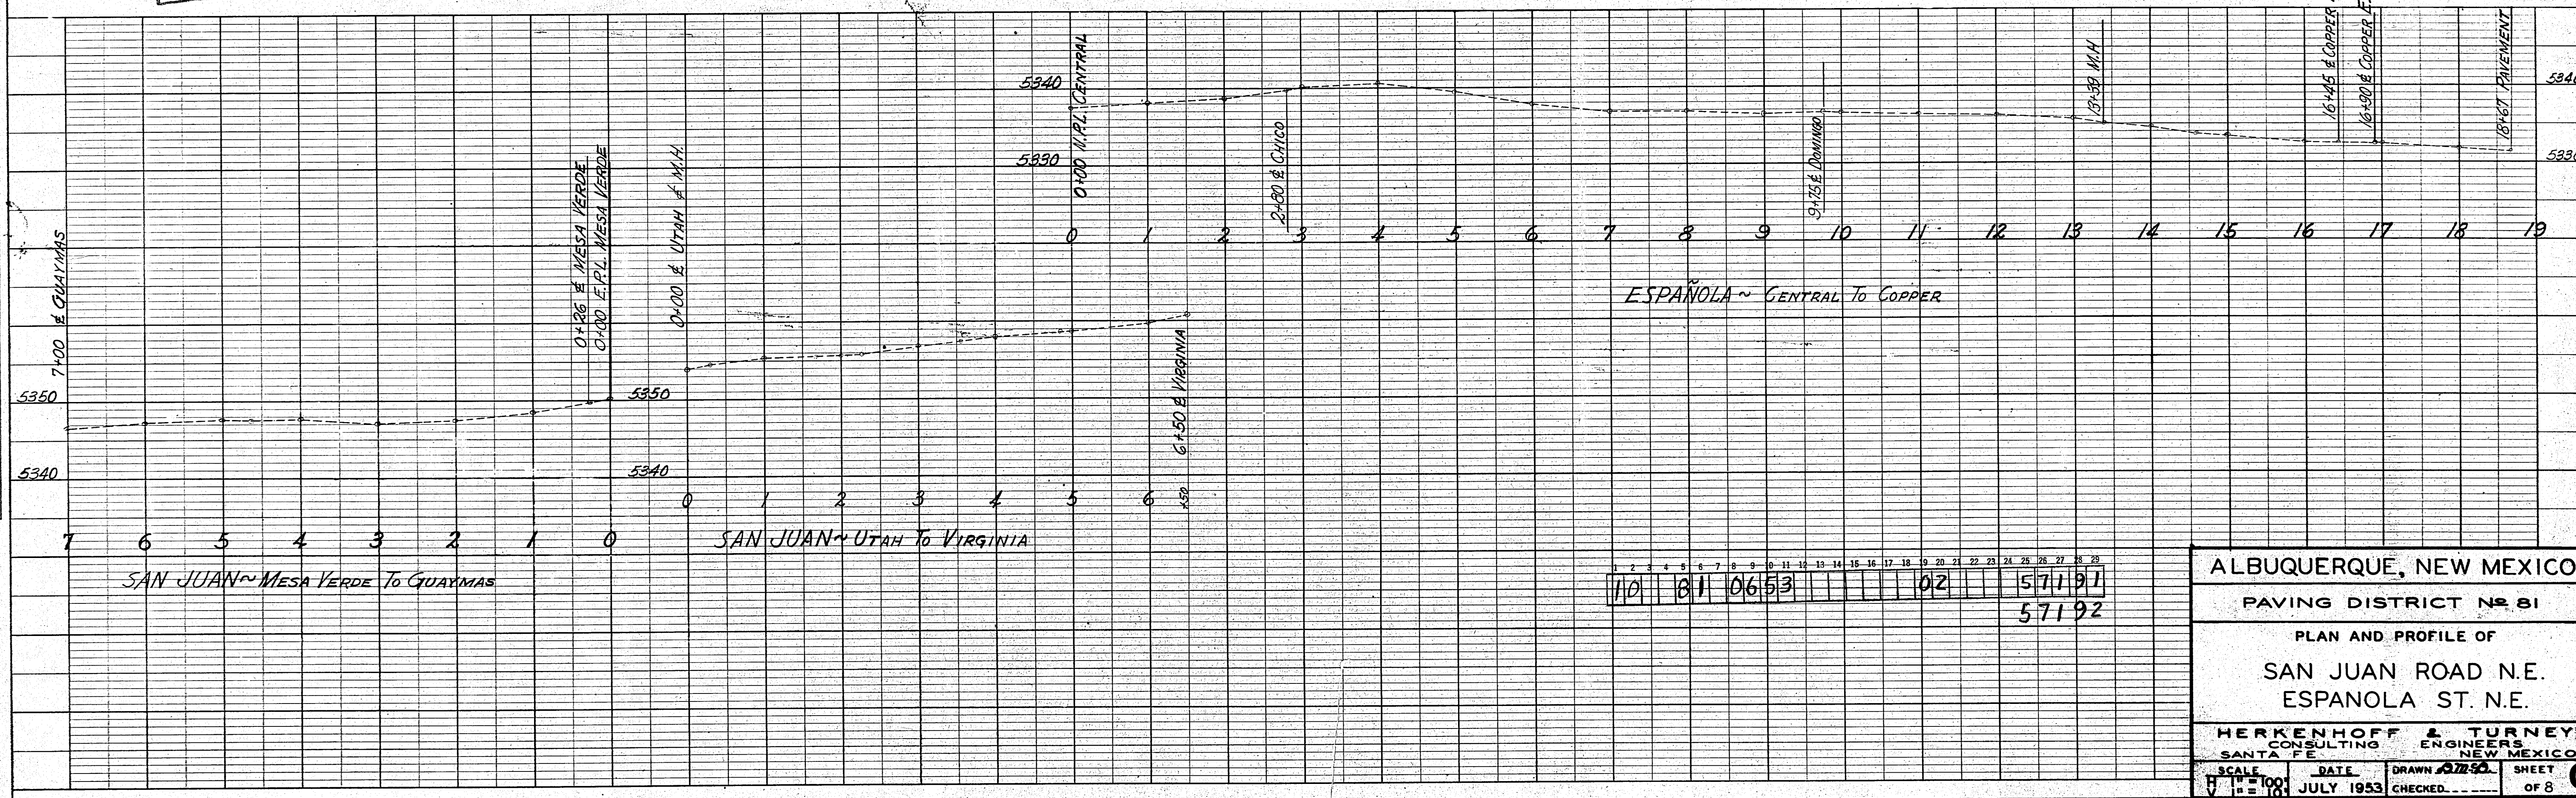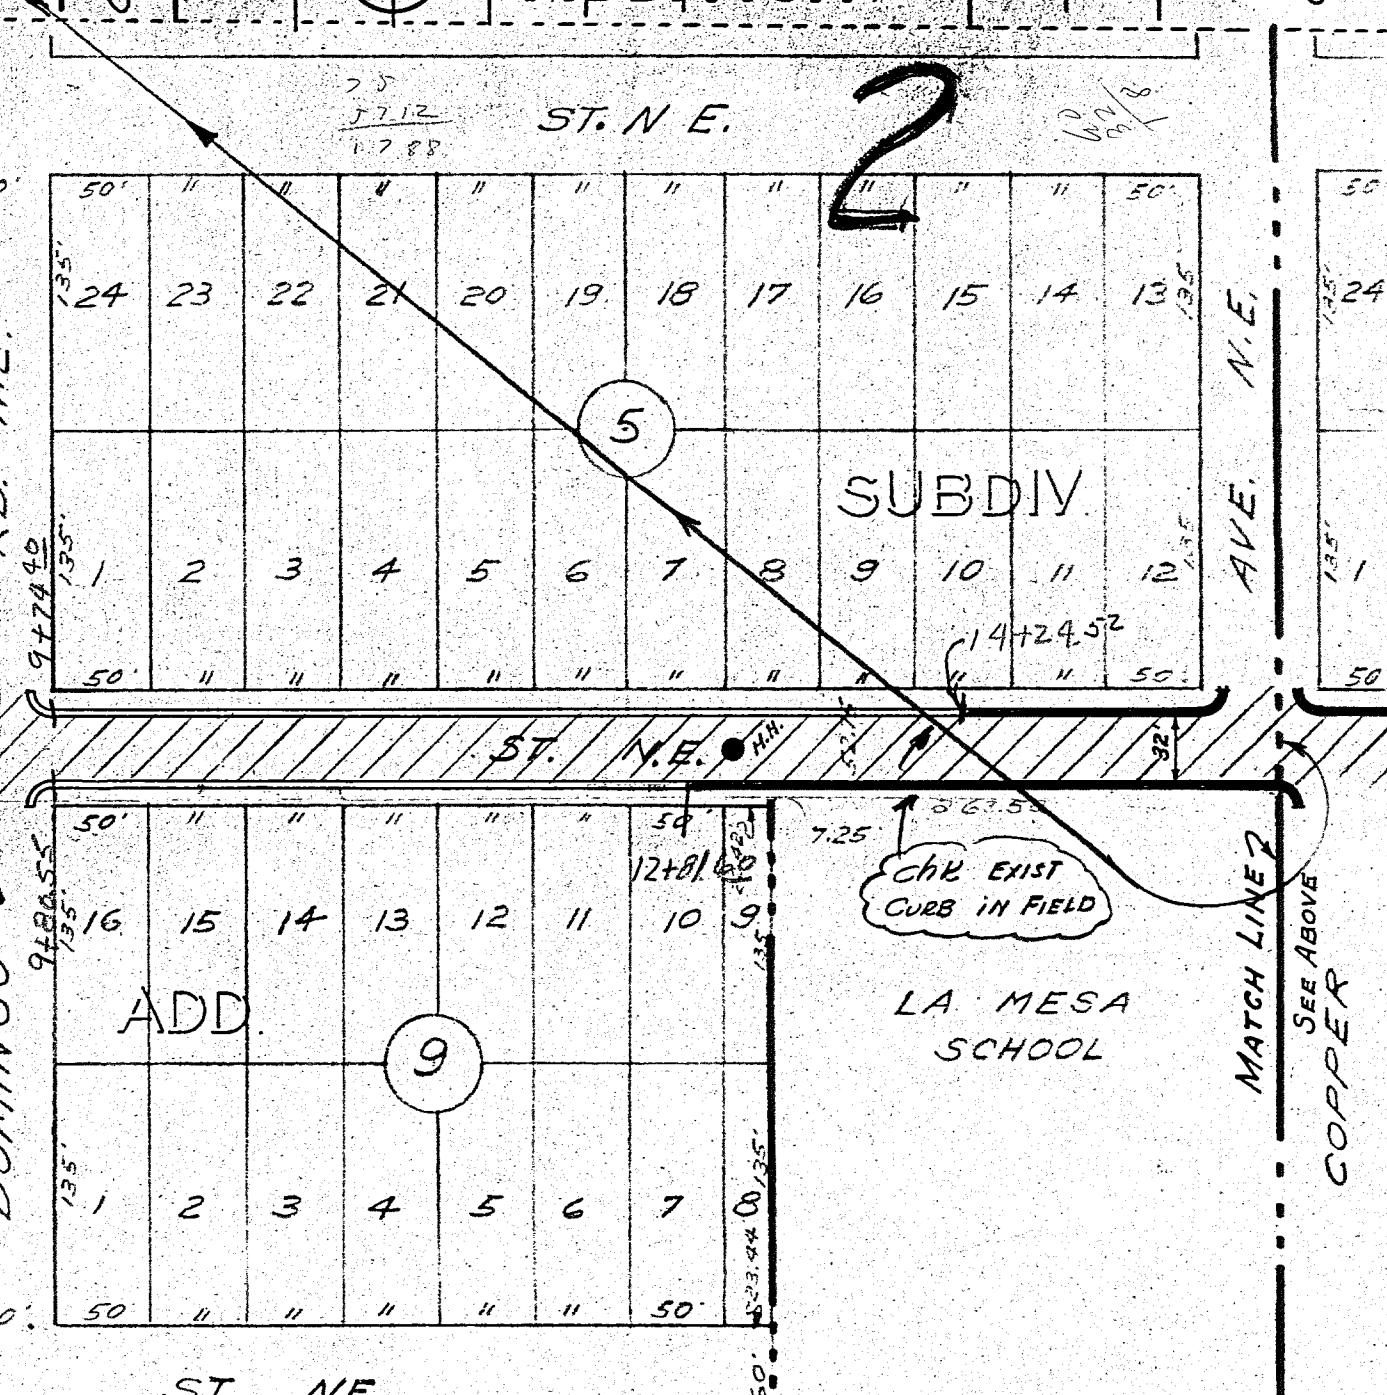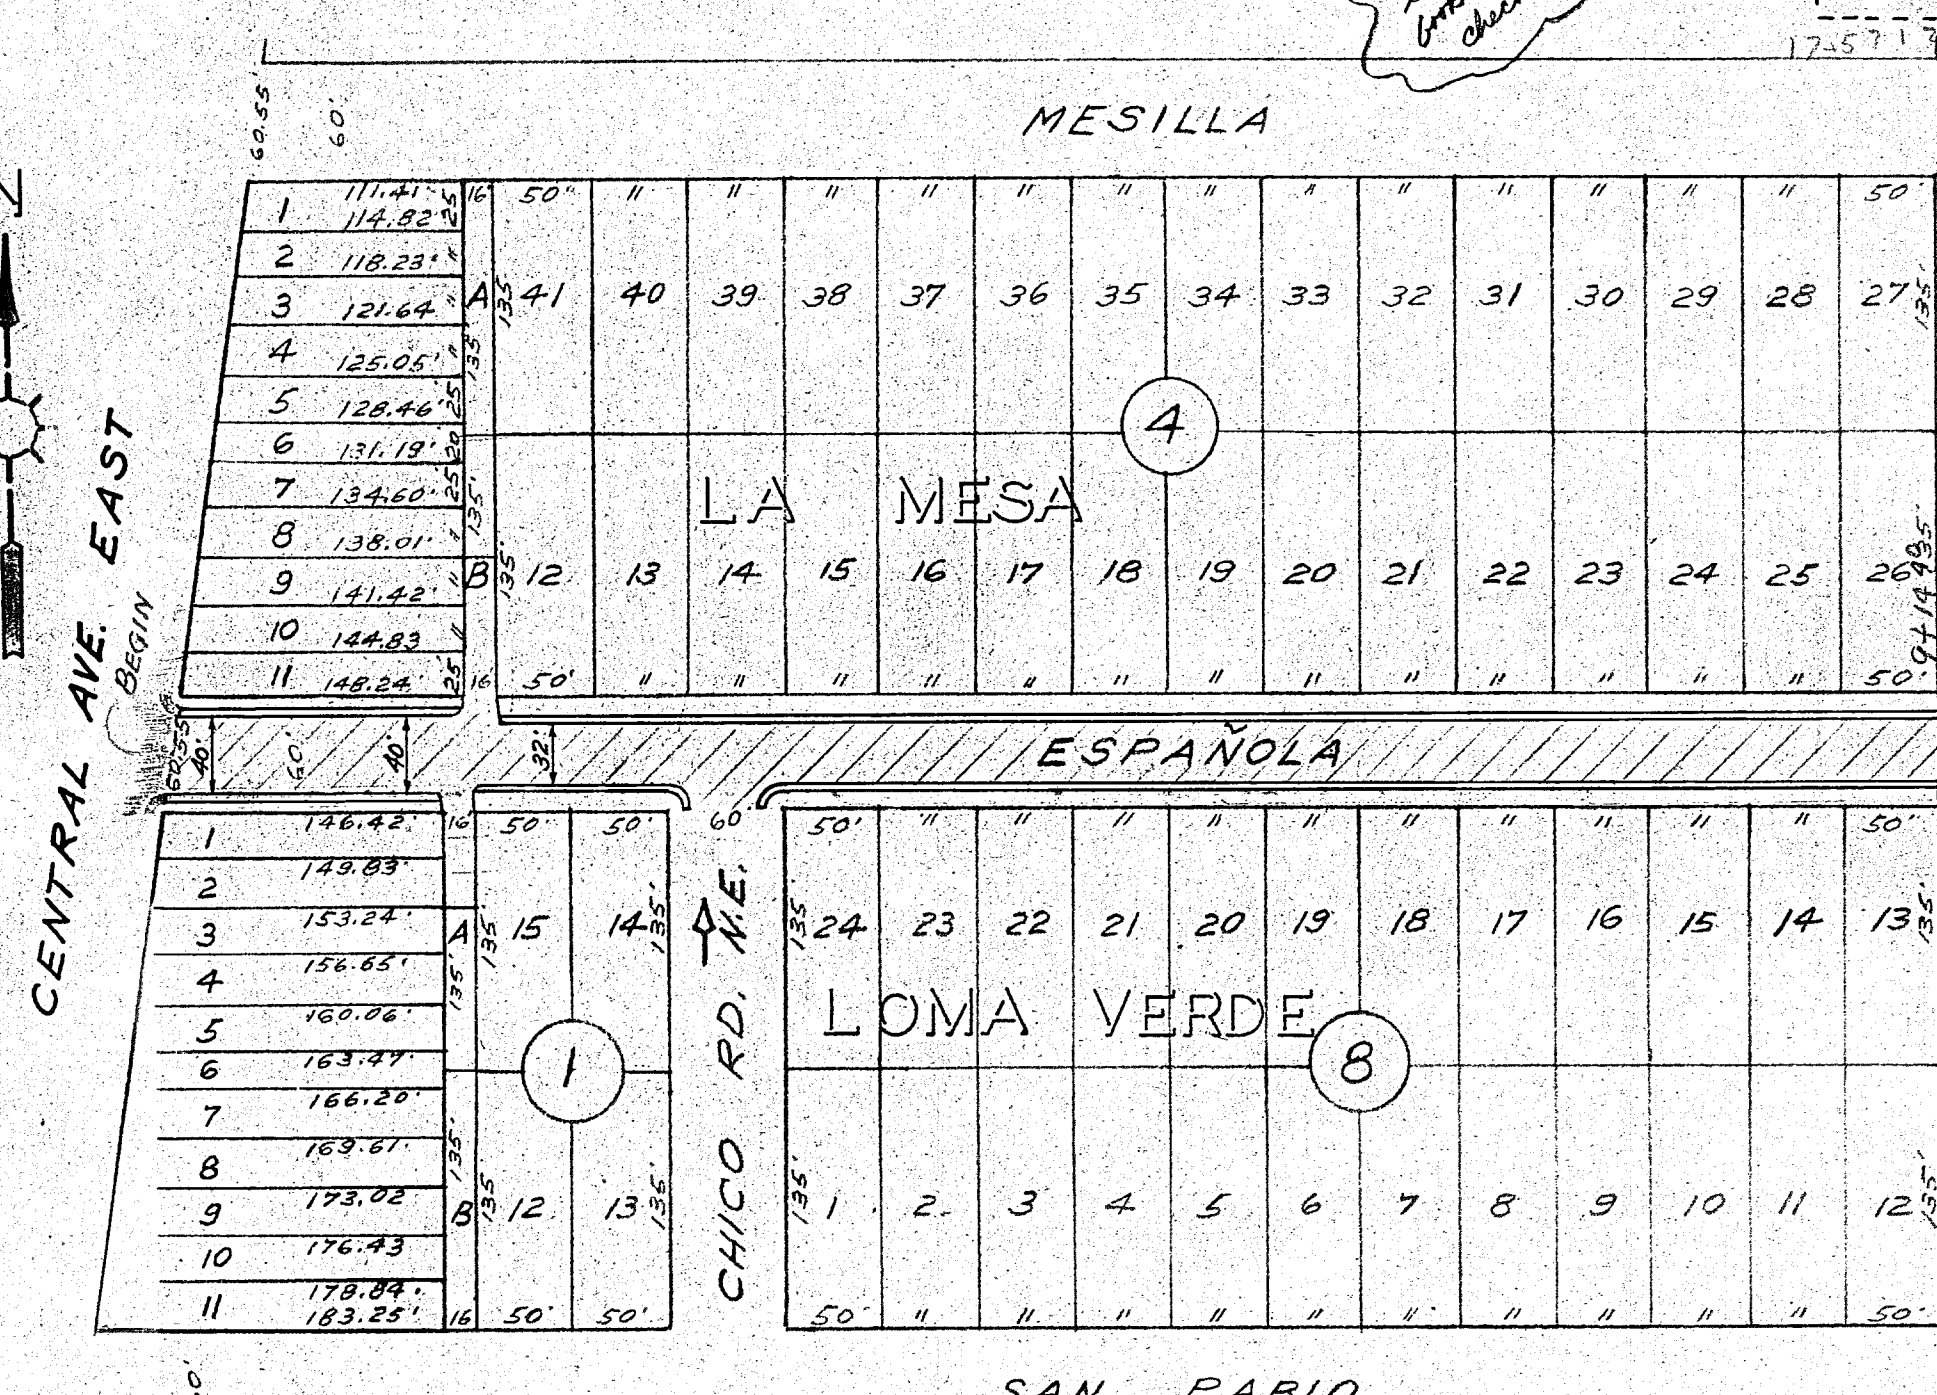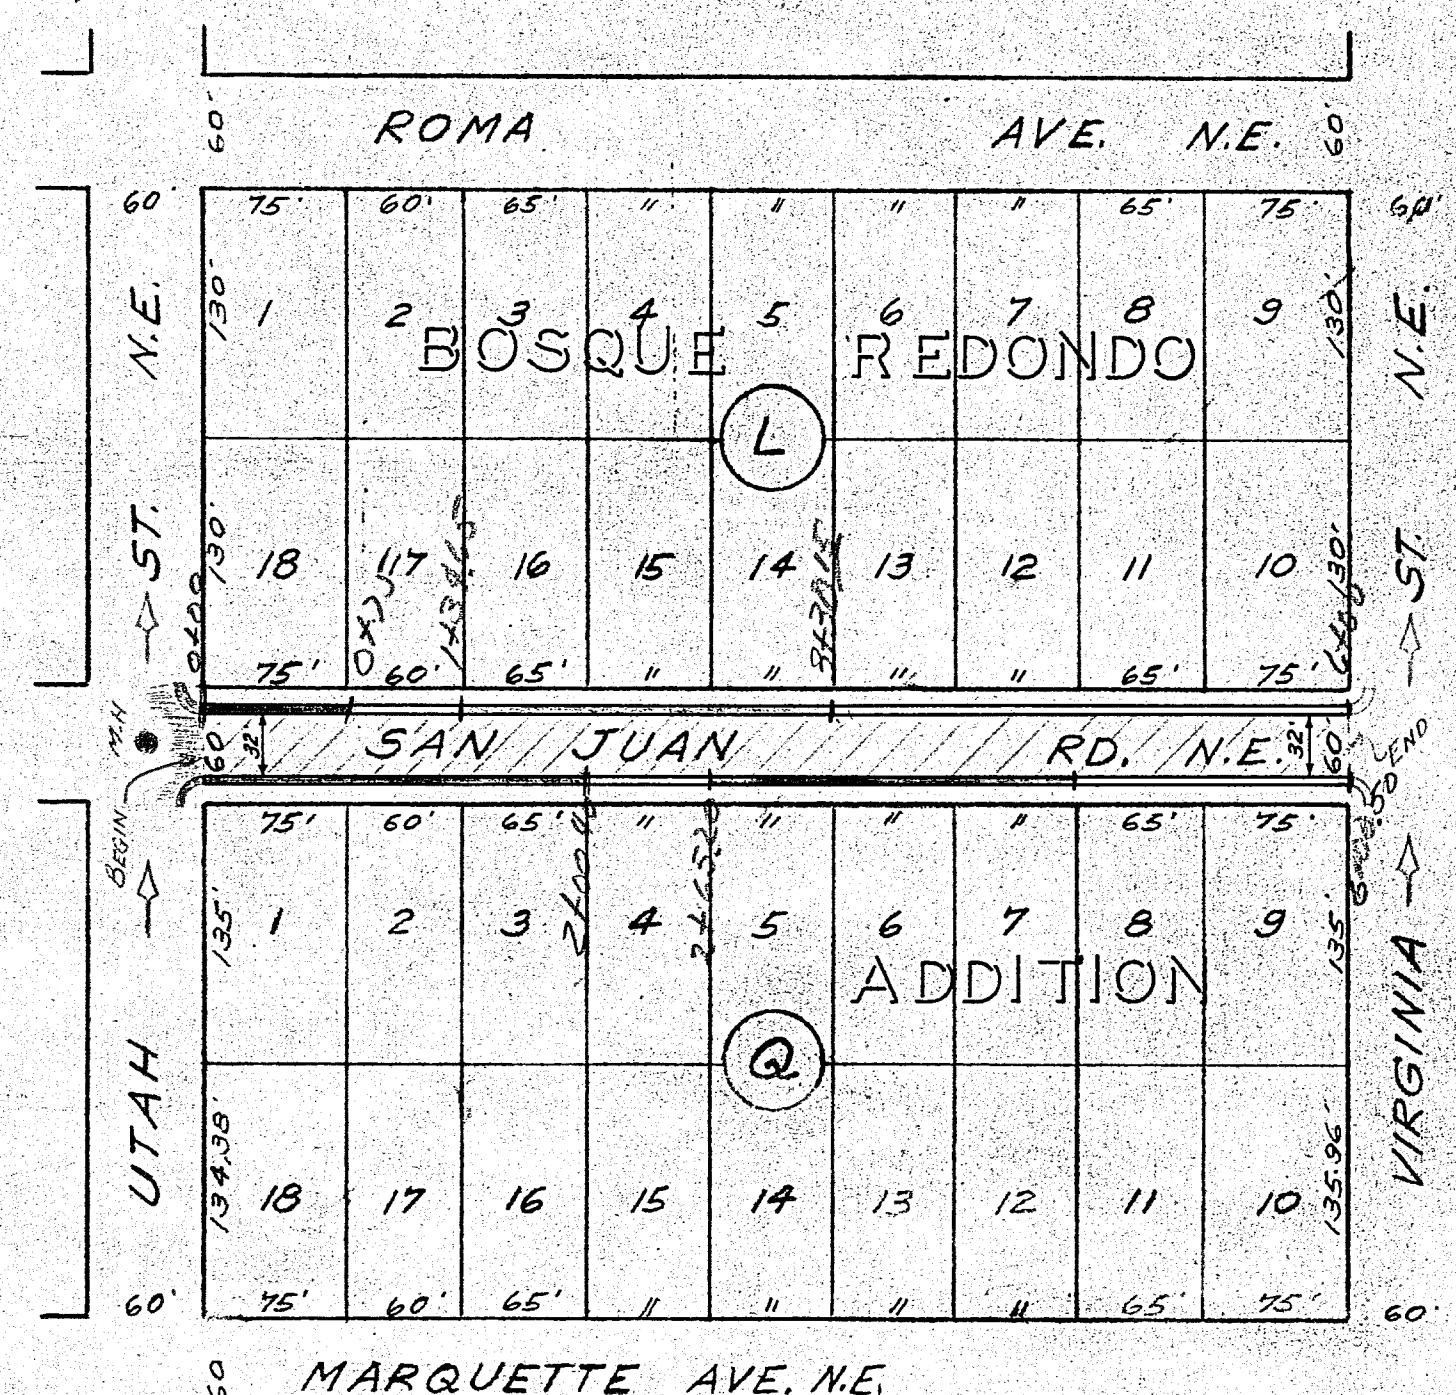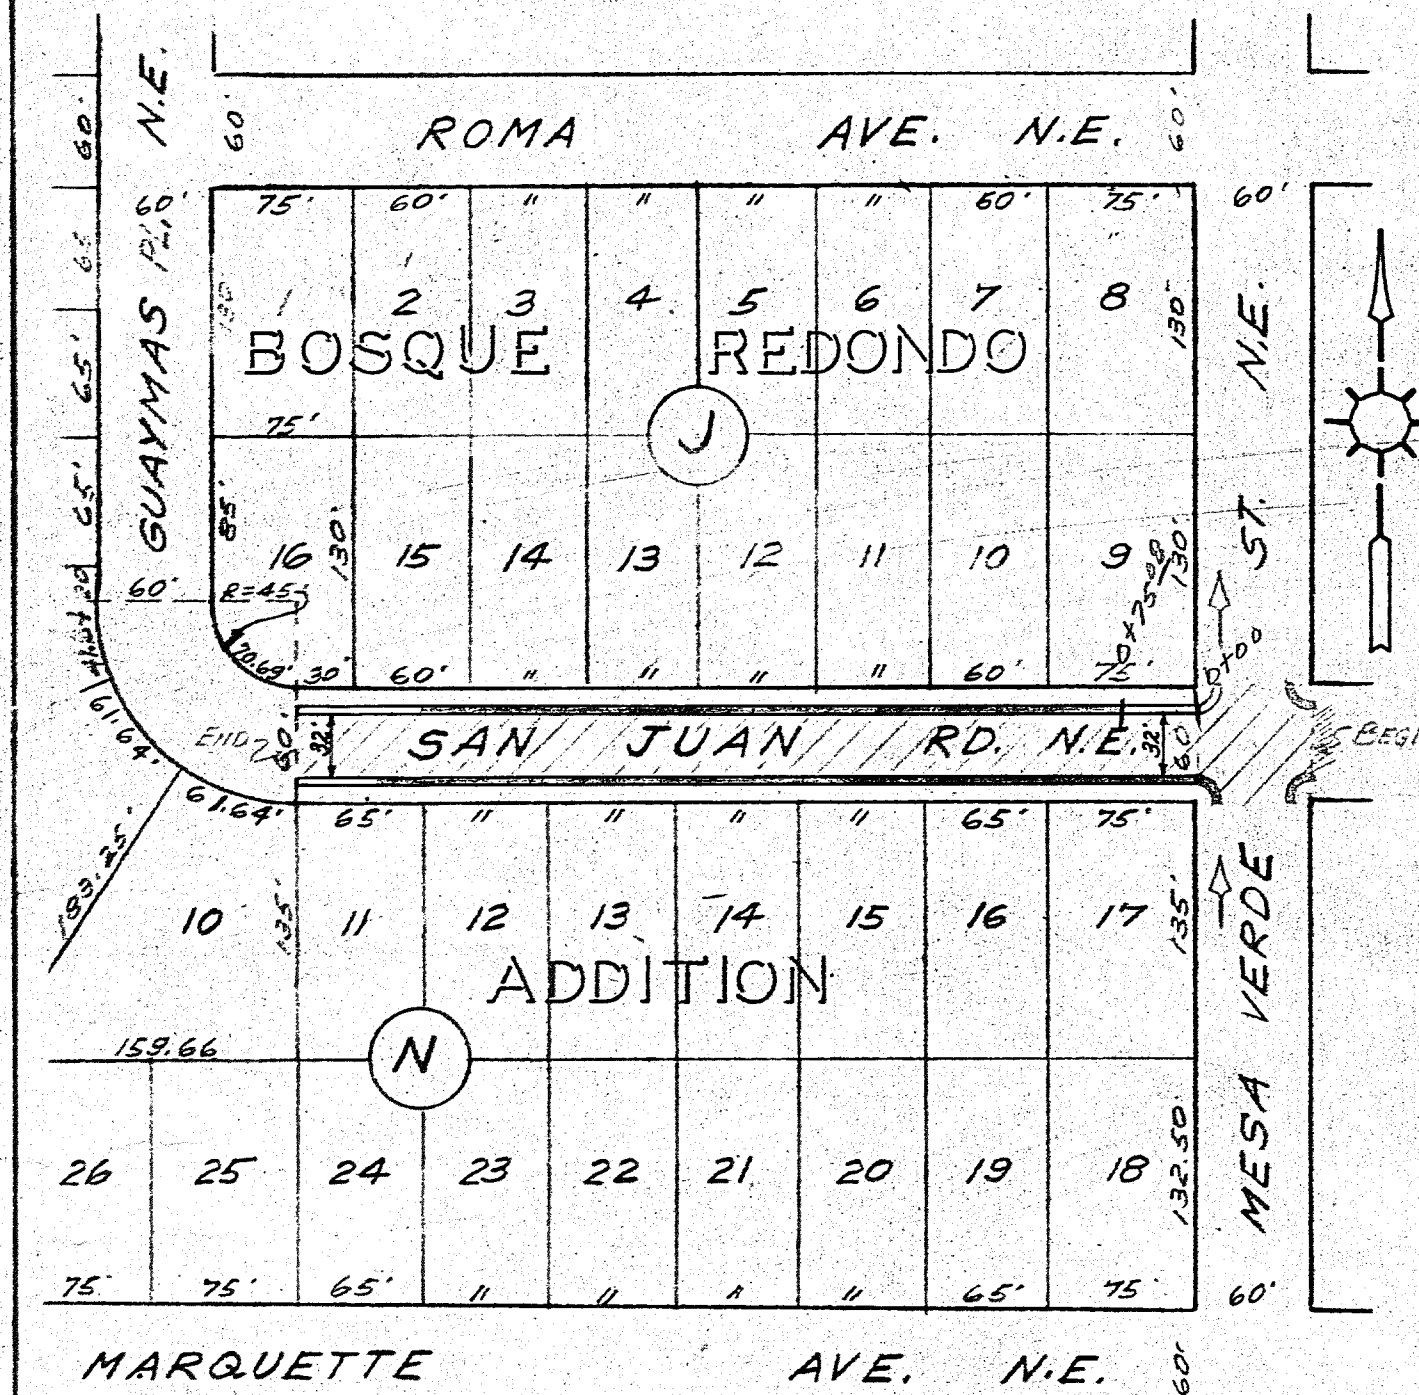

ALBUQUERQUE, NEW MEXICO	
PAVING DISTRICT No 81	
PLAN AND PROFILE OF	
SAN JUAN ROAD N.E.	
ESPAÑOLA ST. N.E.	
HERKENHOFF & TURNEY	
CONSULTING ENGINEERS	
SANTA FE, NEW MEXICO	
SCALE	DATE
1" = 100'	JULY 1933
CHECKED	SHEET
OF 8	6

NEW MEXICO STATE FAIR GROUNDS

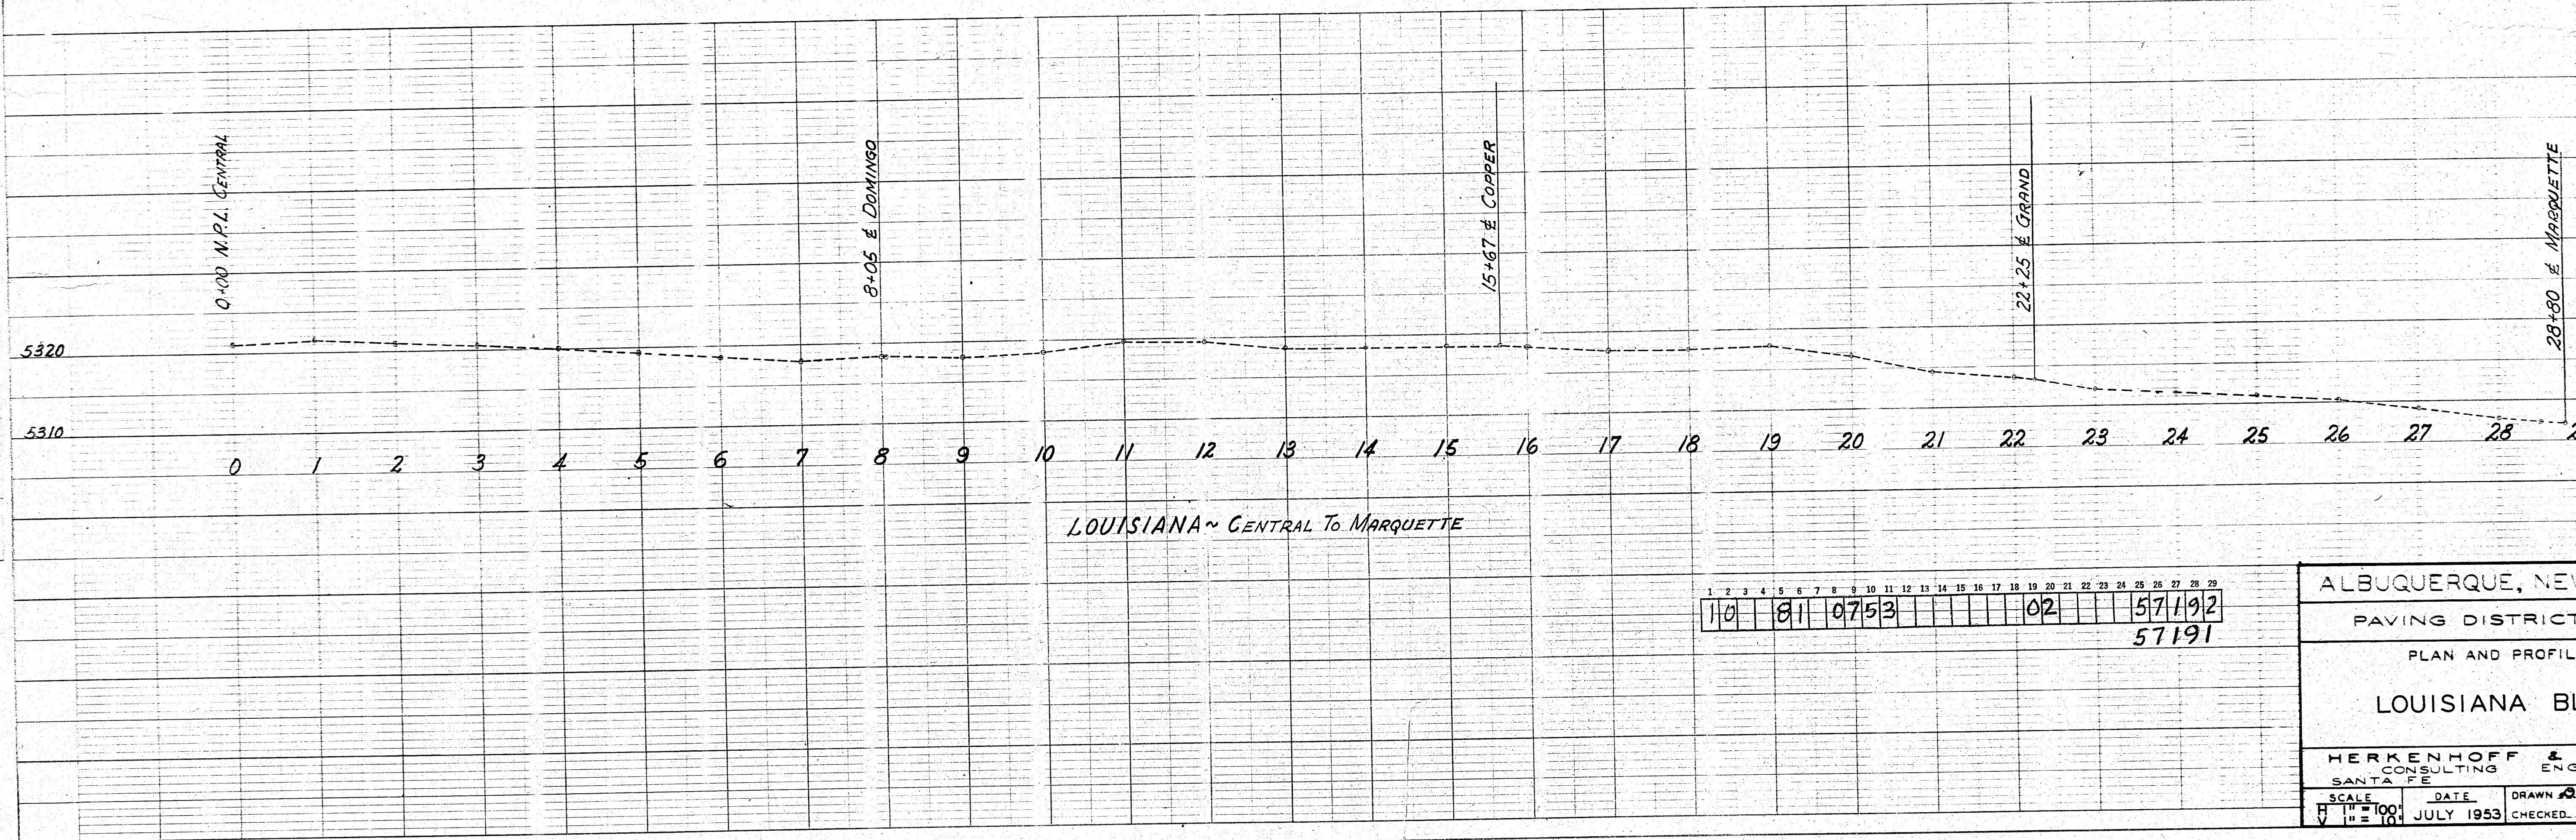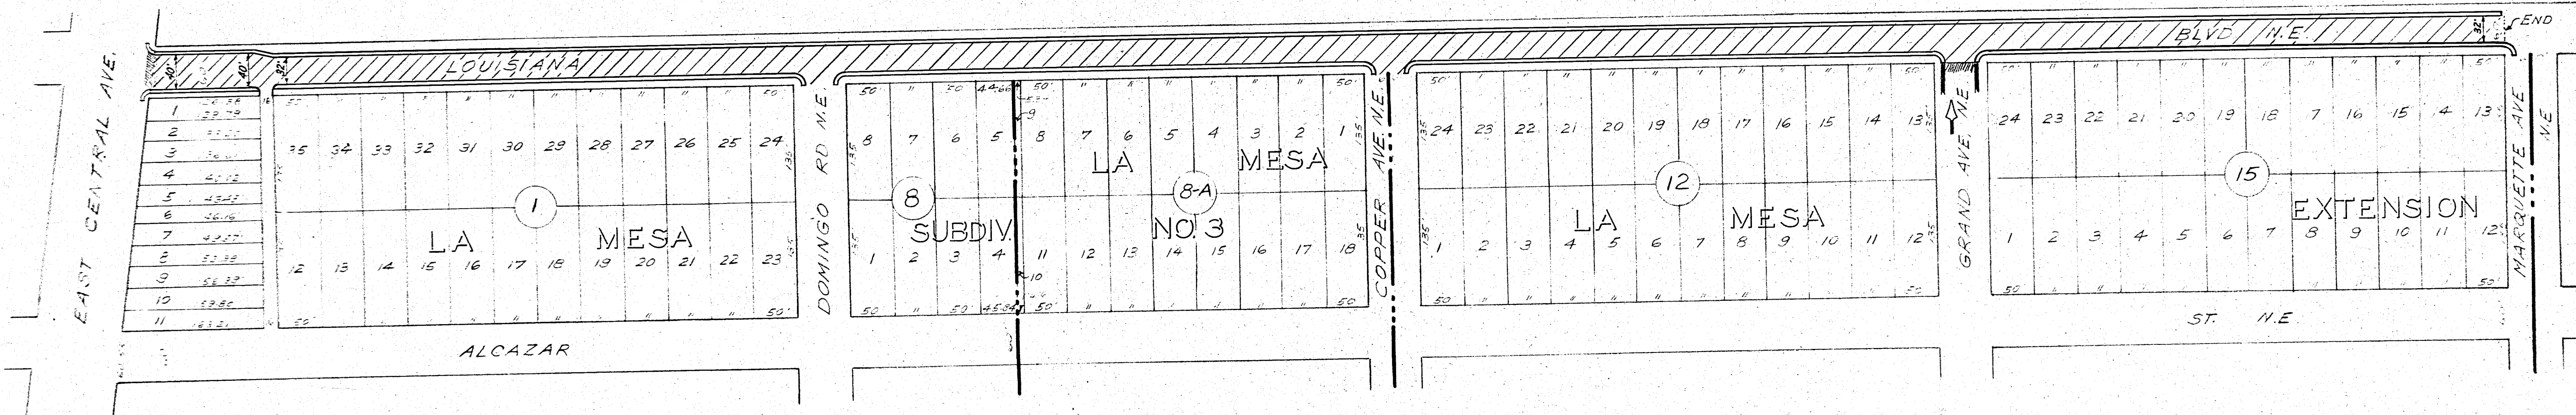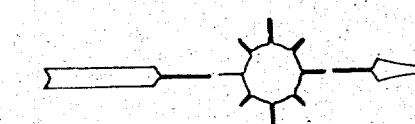


1	2	3	4	5	6	7	8	9	10	11	12	13	14	15	16	17	18	19	20	21	22	23	24	25	26	27	28
10				81					07	53									02								5719
5719																											








ALBUQUERQUE, NEW MEXICO			
PAVING DISTRICT NO. 81			
PLAN AND PROFILE OF			
LOUISIANA BLVD. N.E.			
HERKENHOFF & TURNEY			
CONSULTING ENGINEERS			
SANTA FE, NEW MEXICO			
SCALE	DATE	DRAWN	SHEET
1" = 100'	JULY 1953	37750	OF 8

PLAN	DATE
7/53	7/53

PROFILE	DATE
7/53	7/53

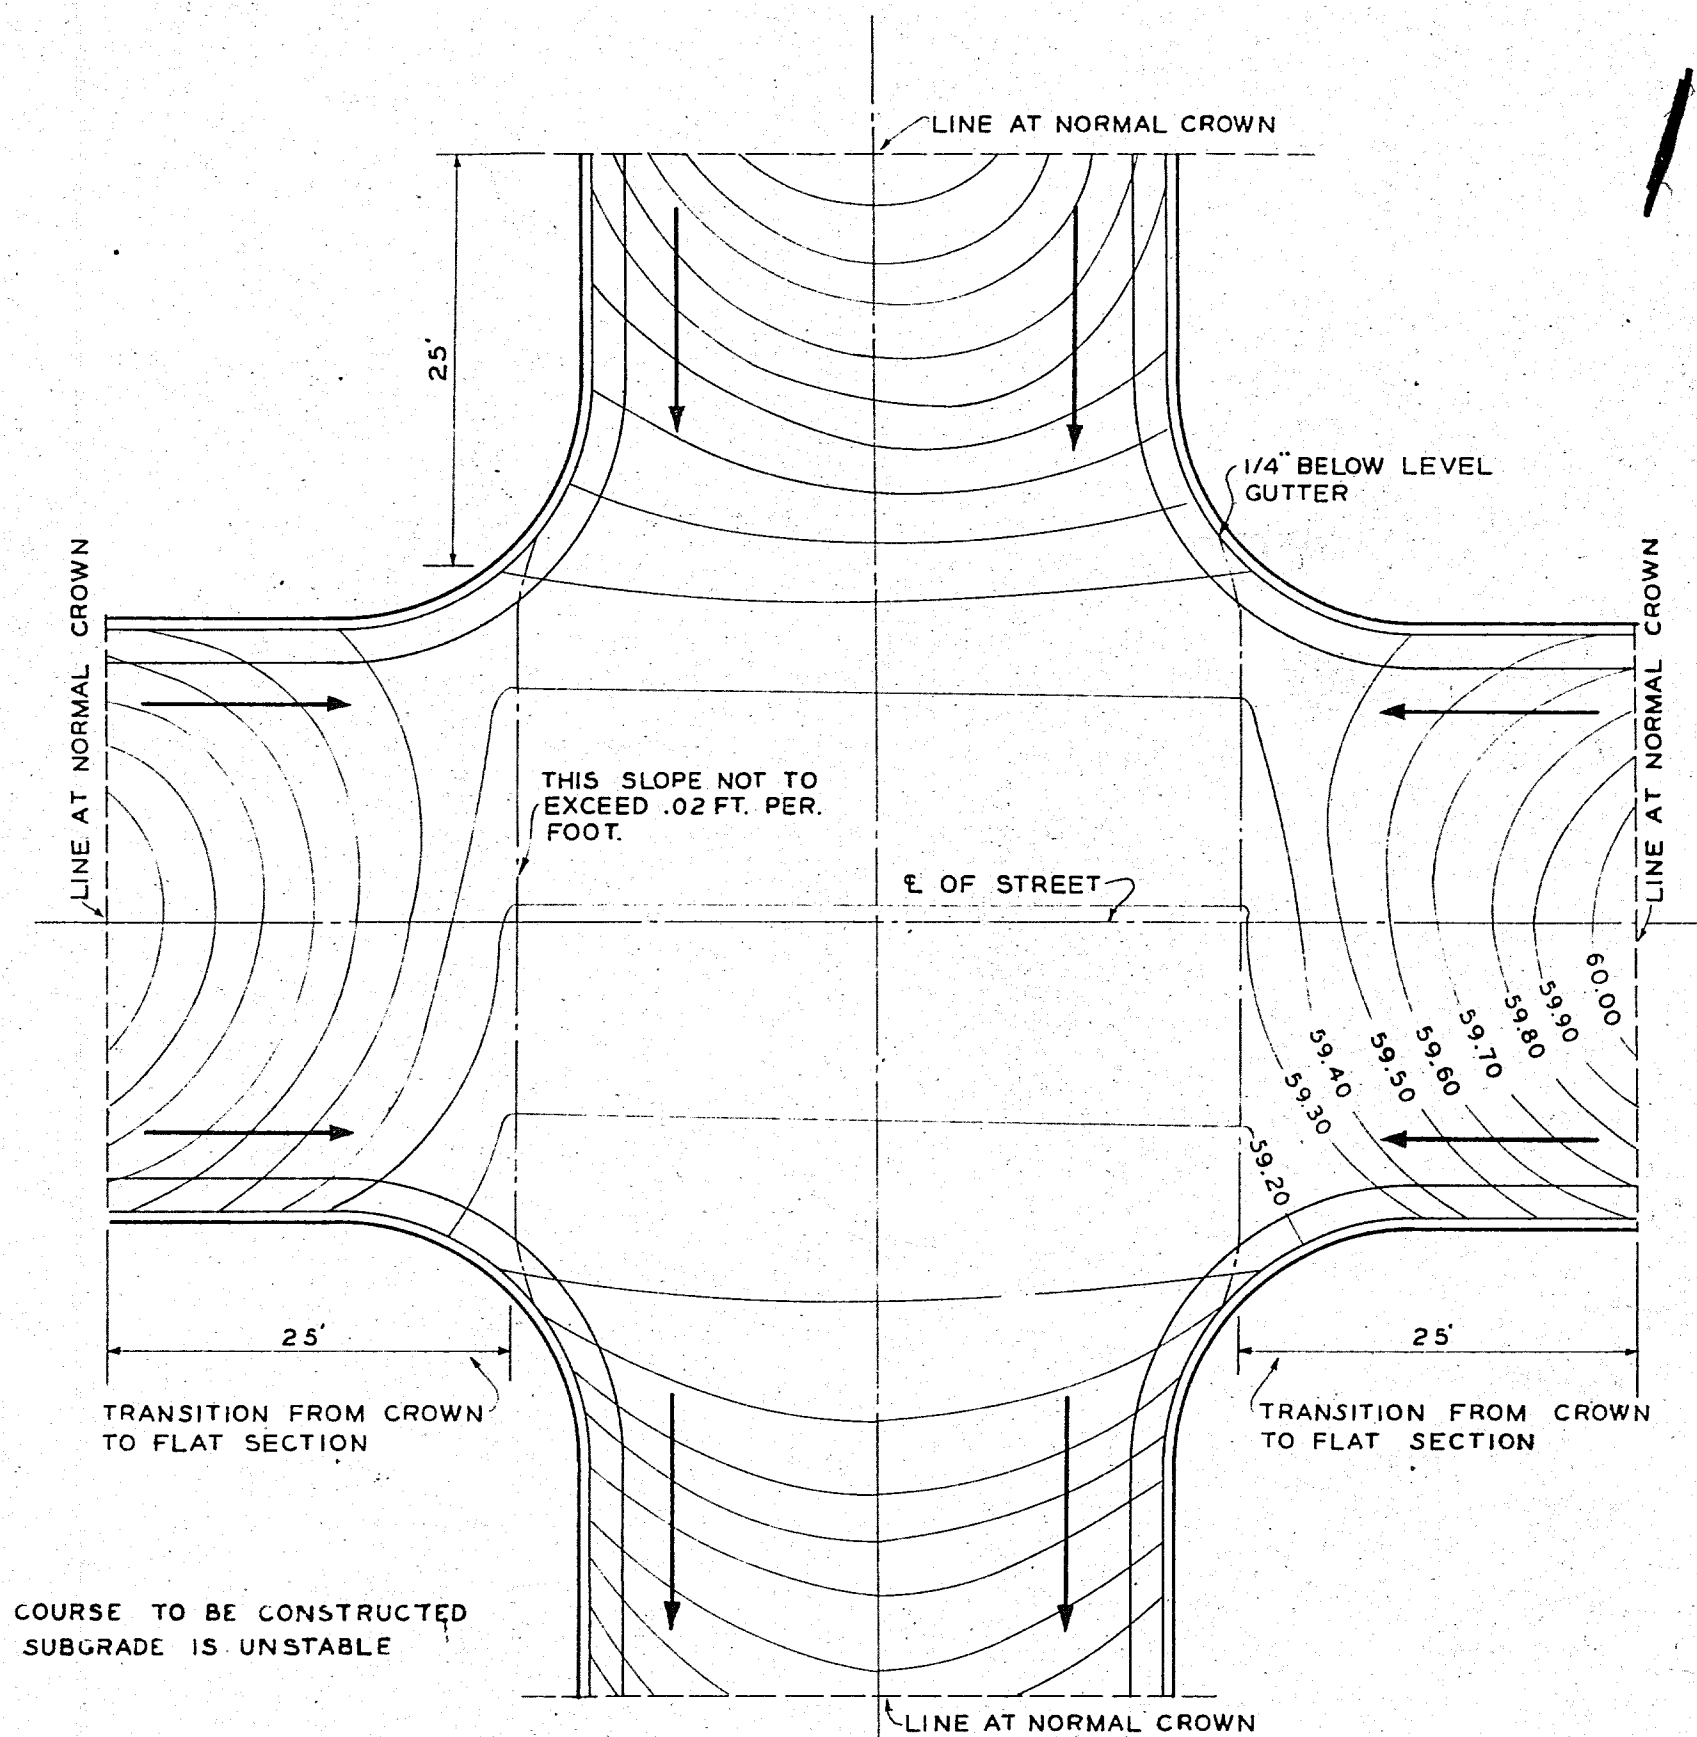


TYPICAL STREET INTERSECTION
SCALE: 3/32" = 1'-0"

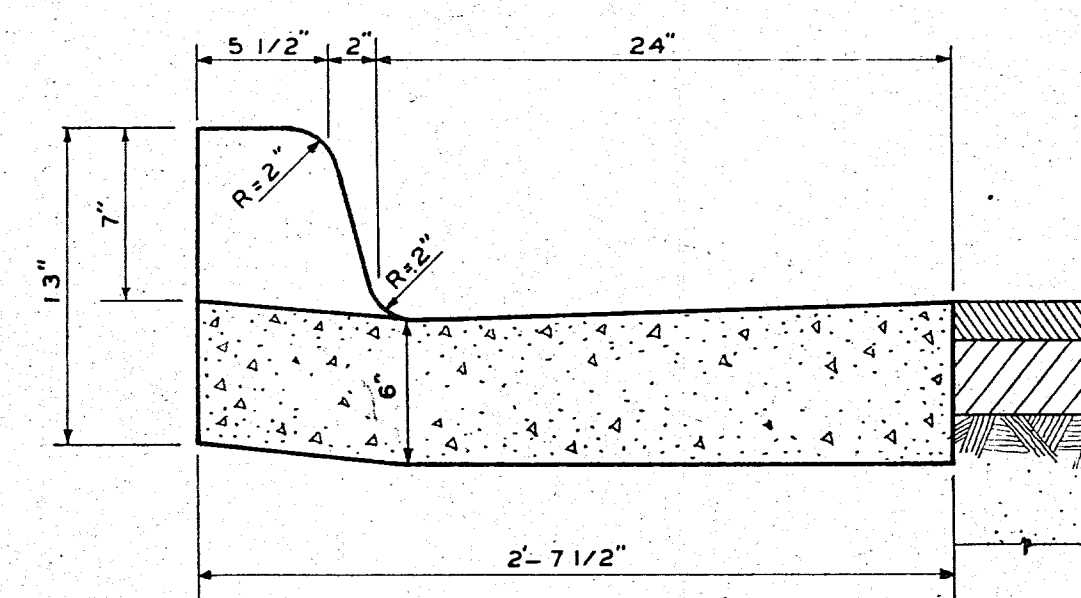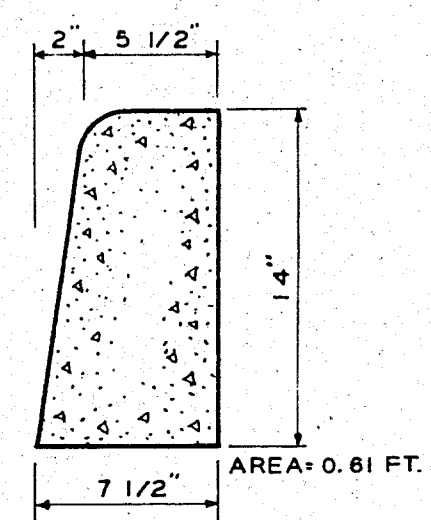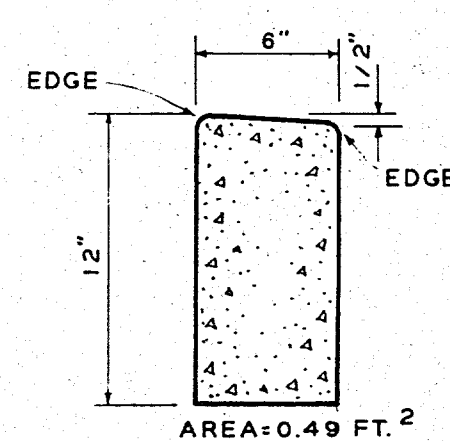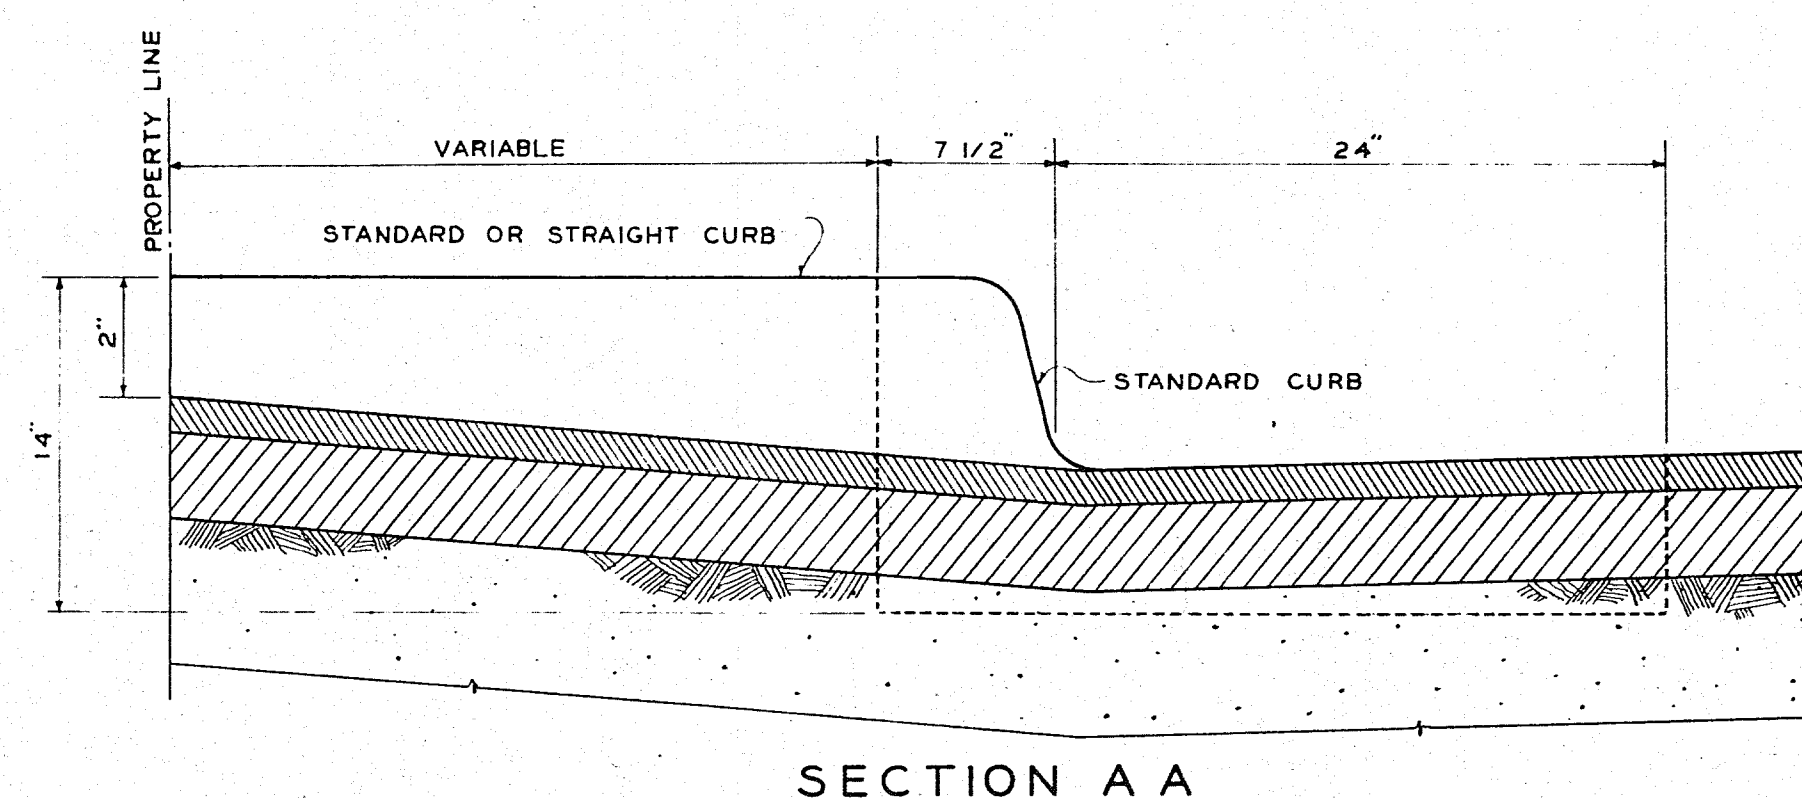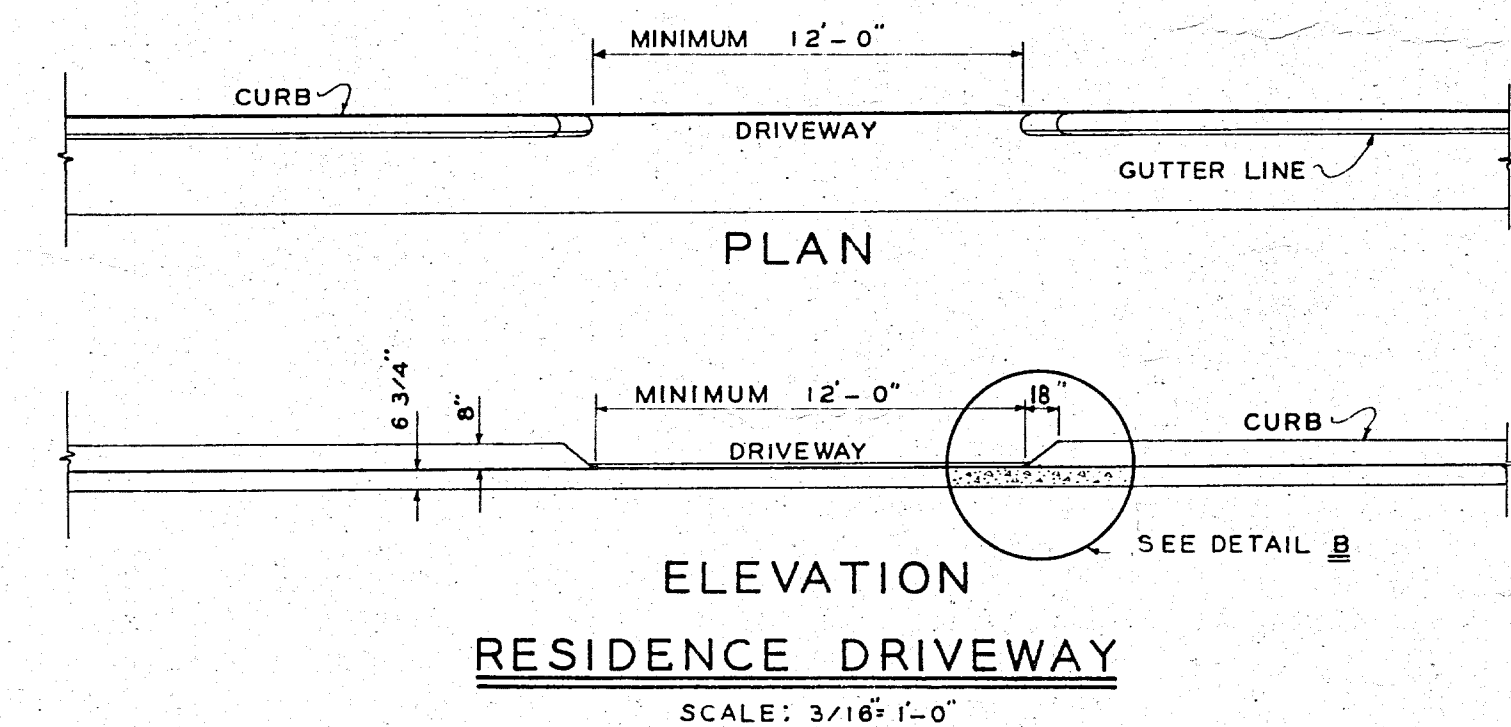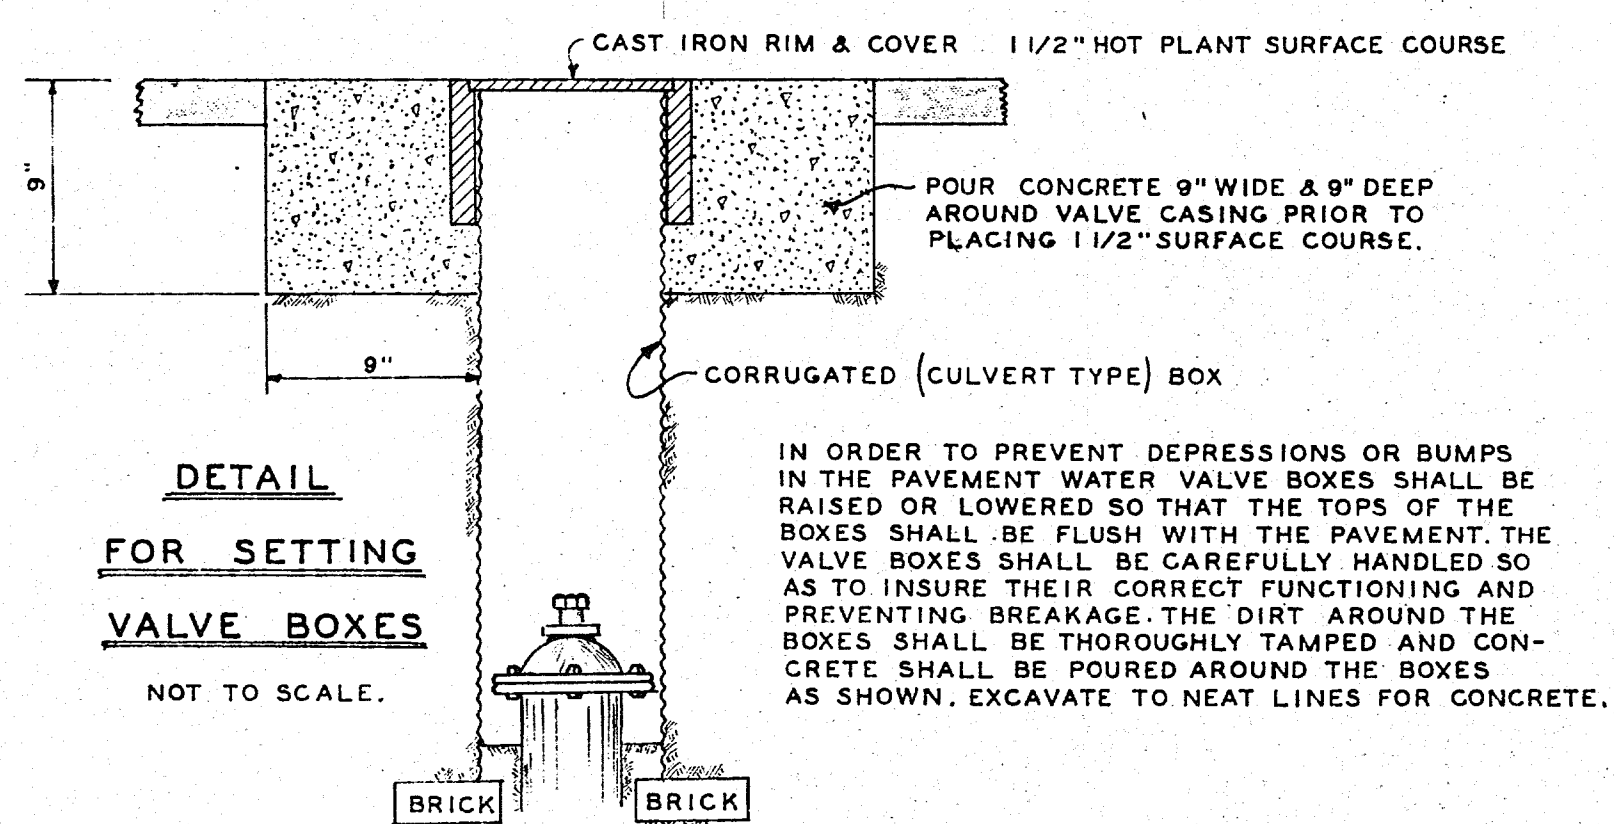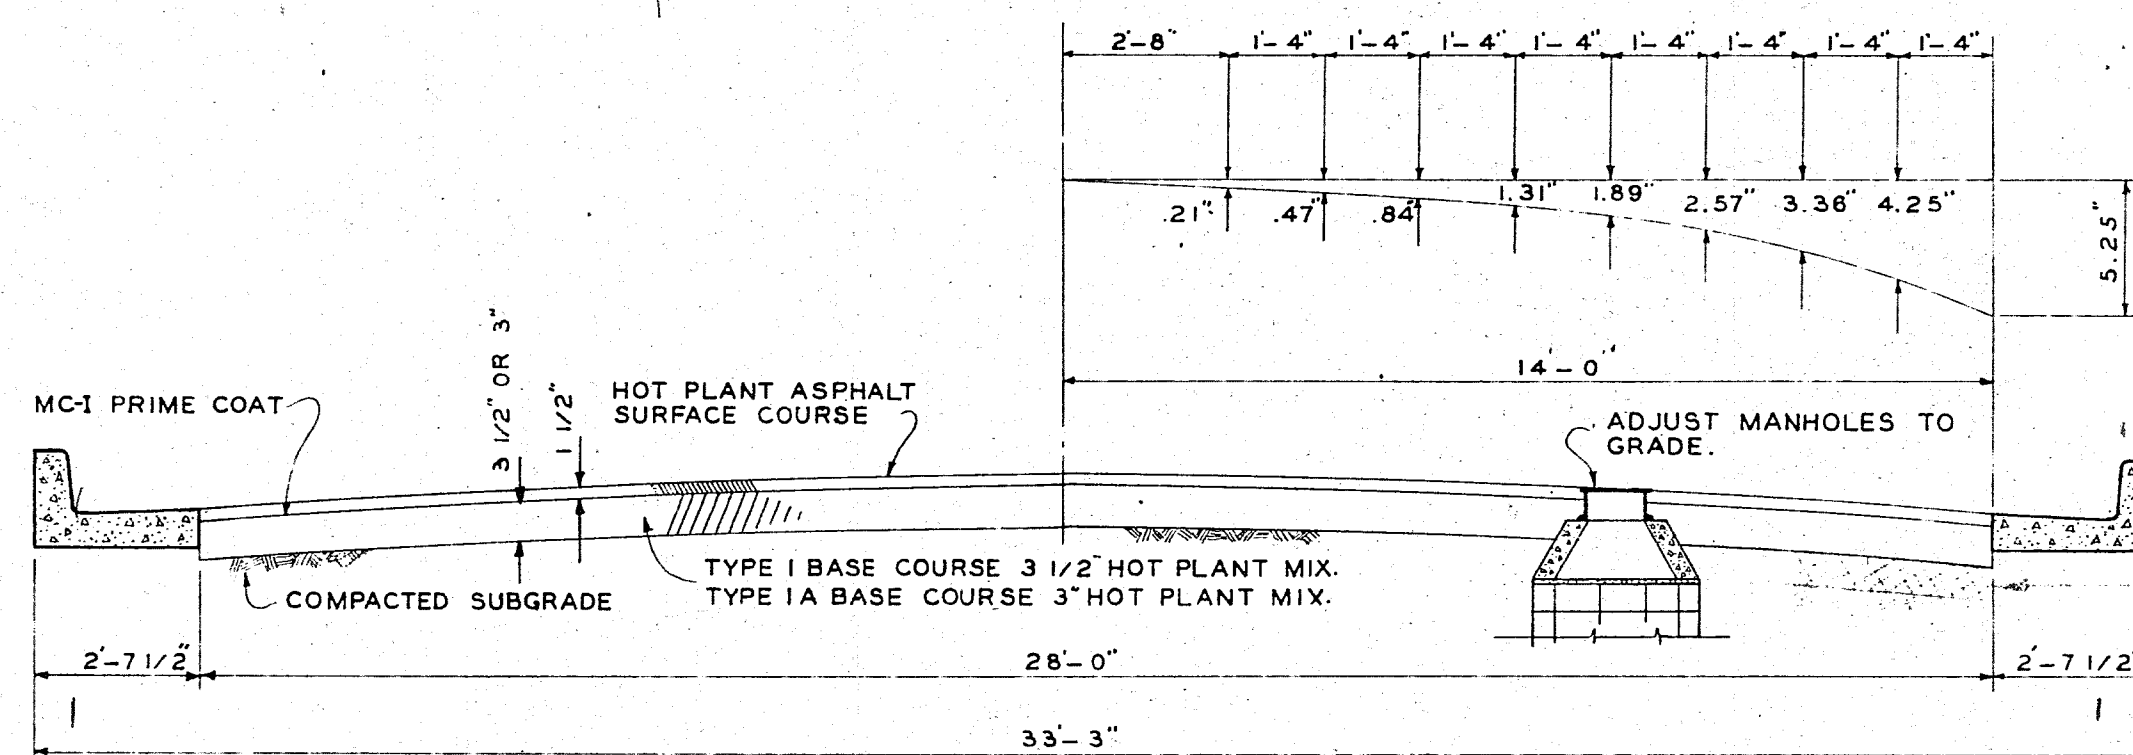

DRIVEWAY DETAIL

SCALE: 1 1/2" = 1'-0"

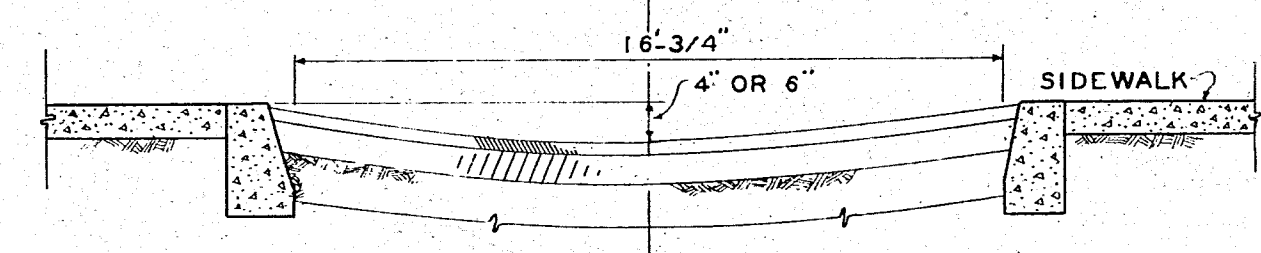

ALBUQUERQUE, NEW MEXICO

PAVING DISTRICT No 81

DETAILS

HERKENHOFF & TURNEY
CONSULTING ENGINEERS
SANTA FE ALBUQUERQUE

SCALE	DATE	DRAWN <i>RS</i>	SHEET
AS SHOWN	APRIL, 1953	CHECKED <i>GH</i>	OF 8

8