

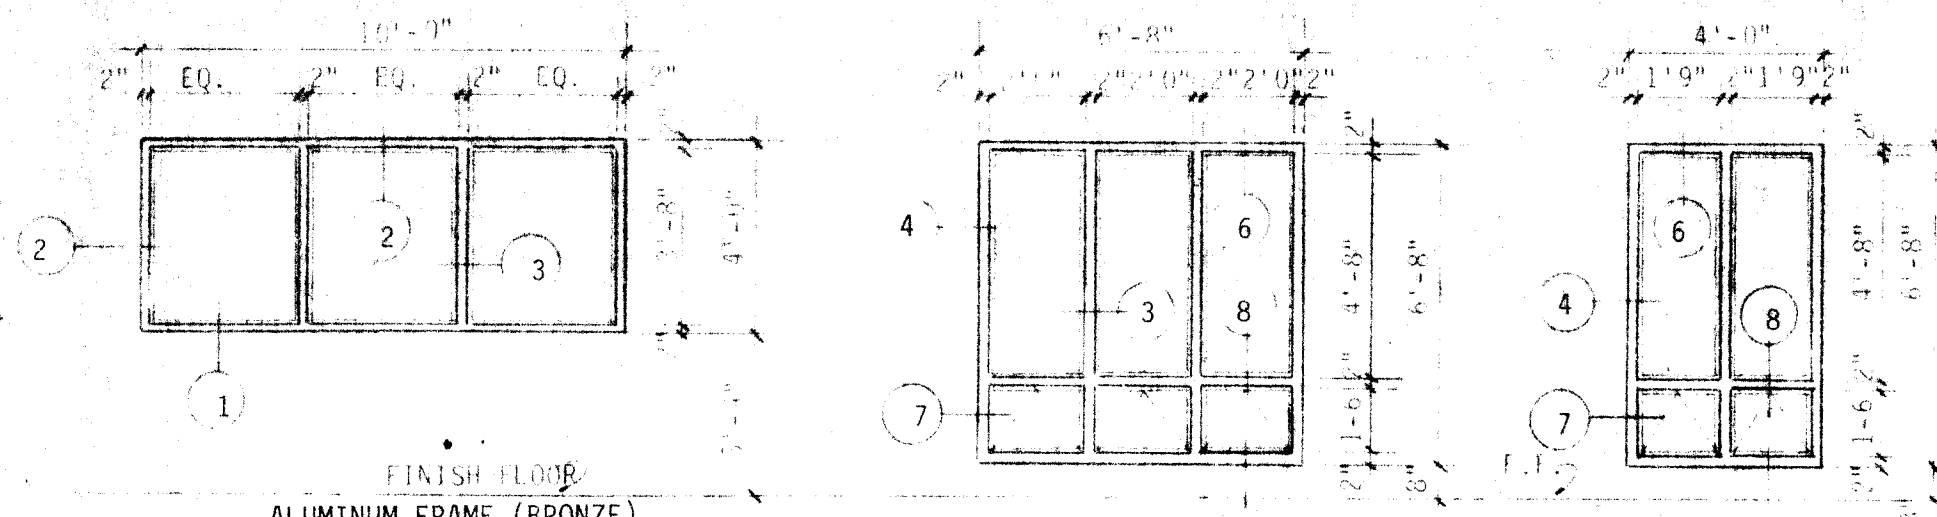


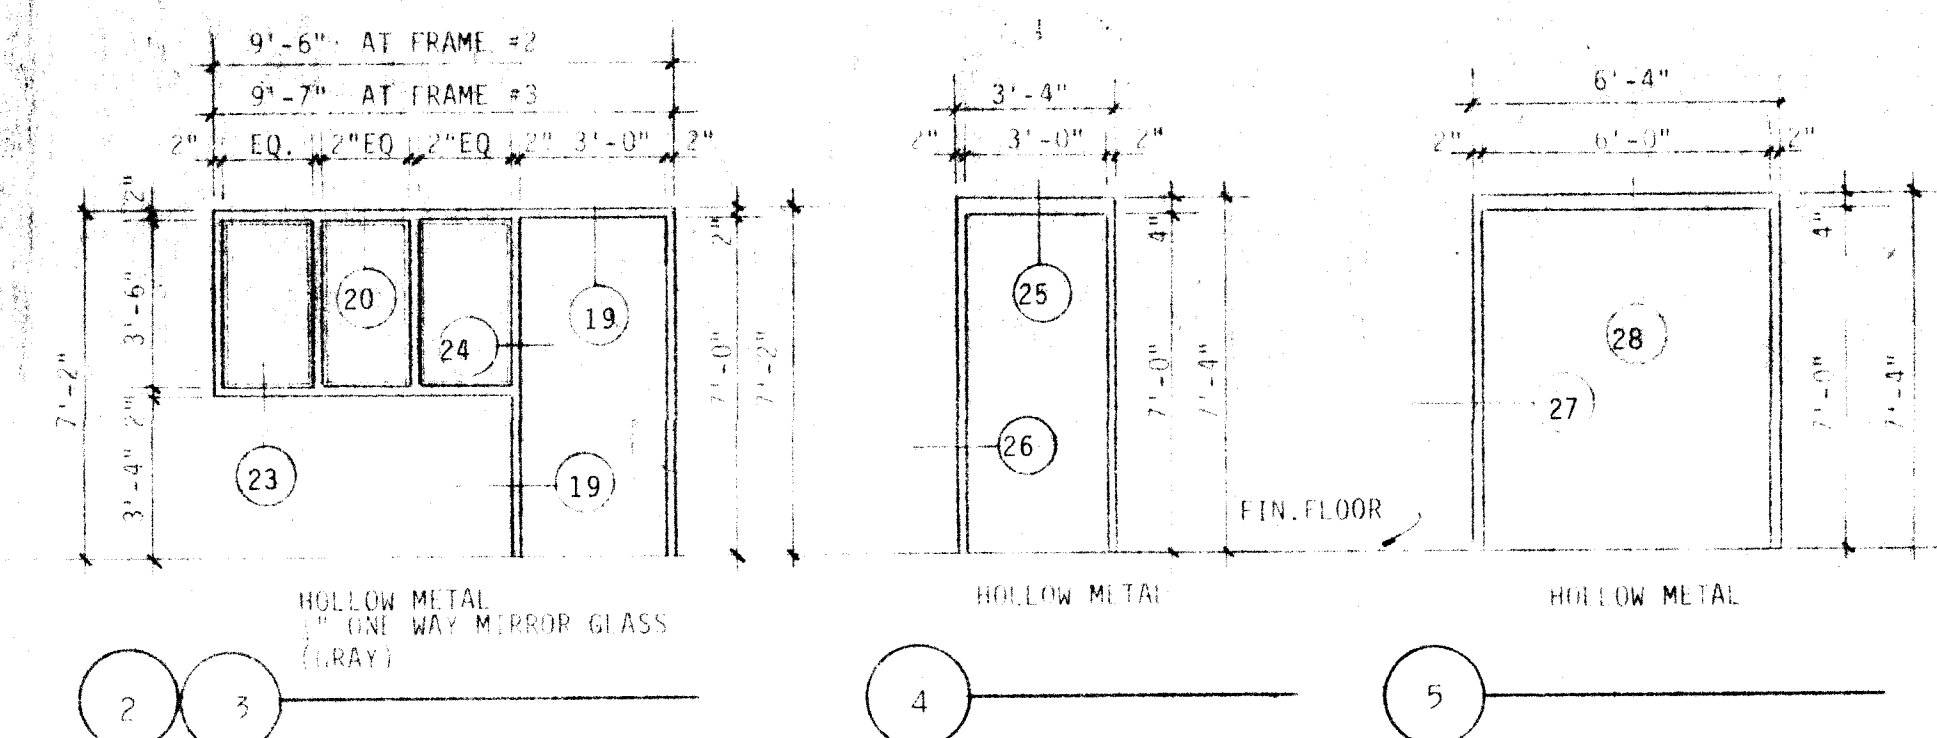

GENERAL NOTES


1. WINDOW "B" TO BE ALUMINUM FRAME (BRONZE)
1" SOLAR GRAY EXTERIOR (SINGLE GLAZING)
SEE SHEET A-15 FOR ENLARGED PLAN AND DETAILS
2. WINDOW "F" - ALUMINUM FRAME - (BRONZE)
(SLOPED GLAZING)
DOUBLE GLAZING: 1" SOLAR GRAY TEMPERED EXTERIOR, 3/8" LAMINATED GLAZING - CLEAR FLOAT INTERIOR.

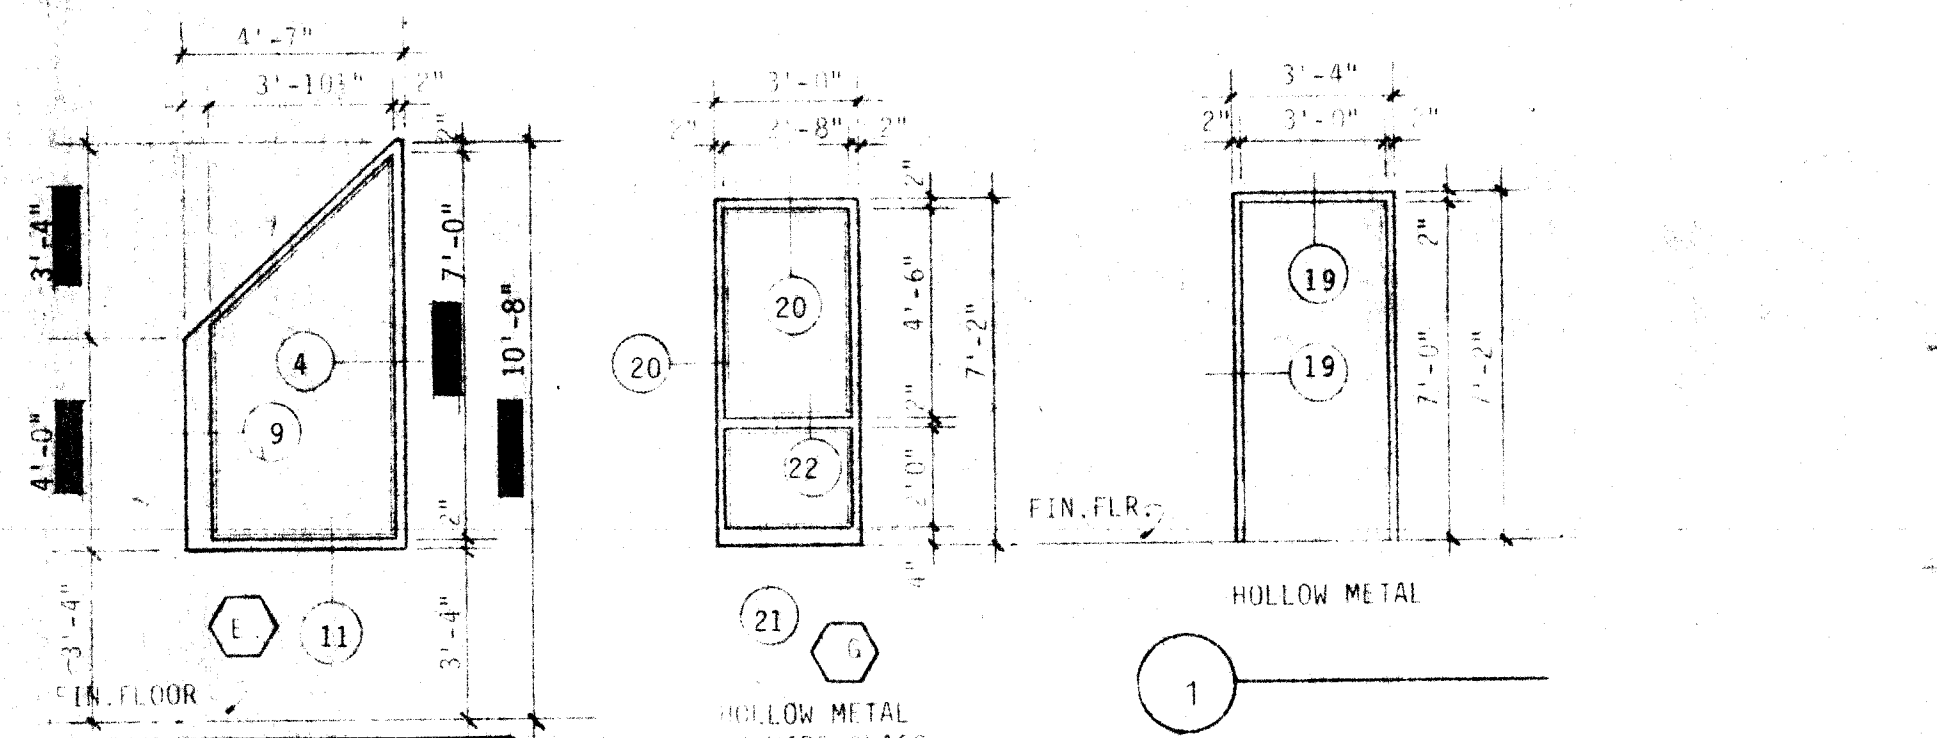

DOOR & WINDOW FRAME ELEVATIONS

NOTE: ALL DETAILS REFERENCED ABOVE ARE SHOWN ON SHEET NO. A-15

1/4" = 1'-0"

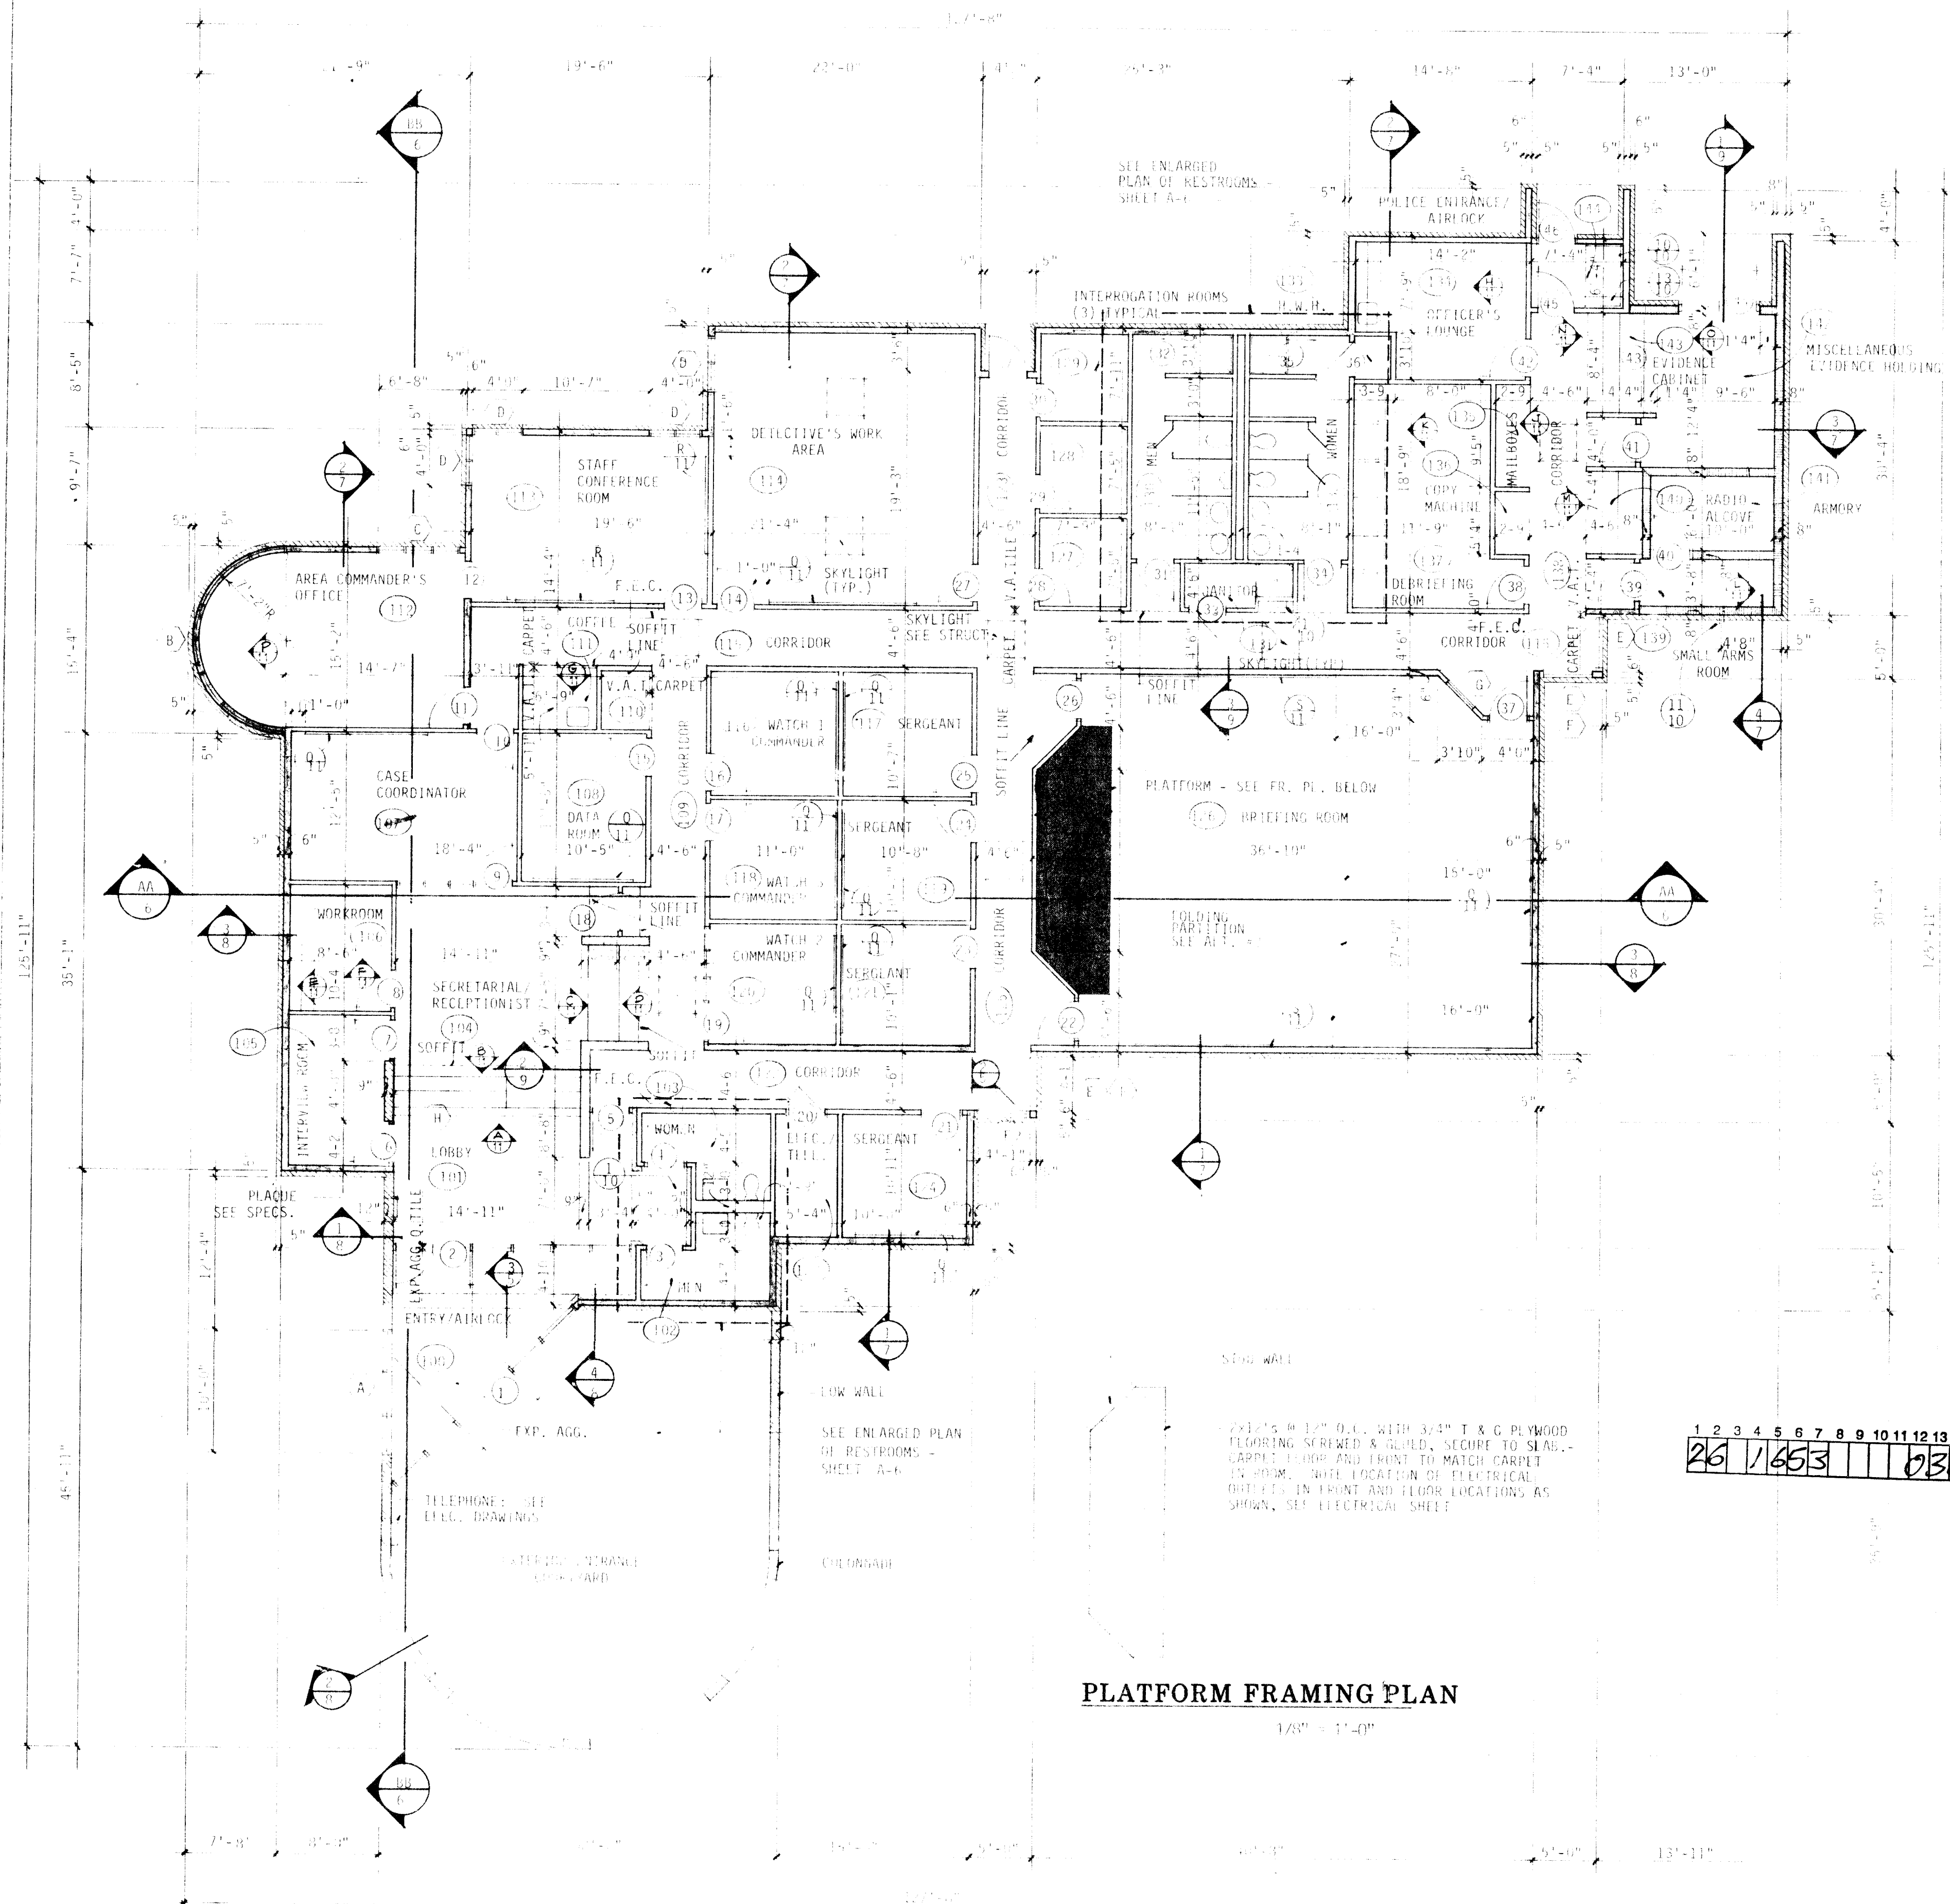

PLATFORM FRAMING PLAN


1/8" = 1'-0"

FLOOR PLAN

SCALE: 1/8" = 1'-0"



LEC
=

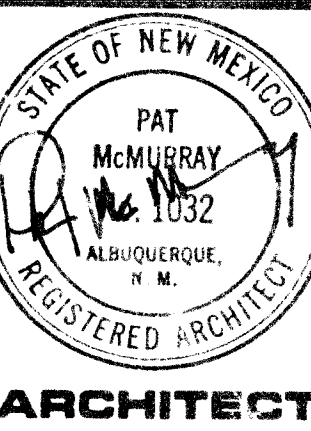


ENGINEER

ALBUQUERQUE POLICE DEPARTMENT
NORTHEAST HEIGHTS SUBSTATION
ALBUQUERQUE, NEW MEXICO

PAT McMURRAY, ARCHITECT P.A.
TELEPHONE (505) 883-3908
3801 GEORGIA AVE. SUITE 87110
ALBUQUERQUE, N.M.


PROJECT NO. 8208
CITY PROJECT NO. 1653
DATE

1 2 3 4 5 6 7 8 9 10 11 12 13 14 15
26 1463 0383

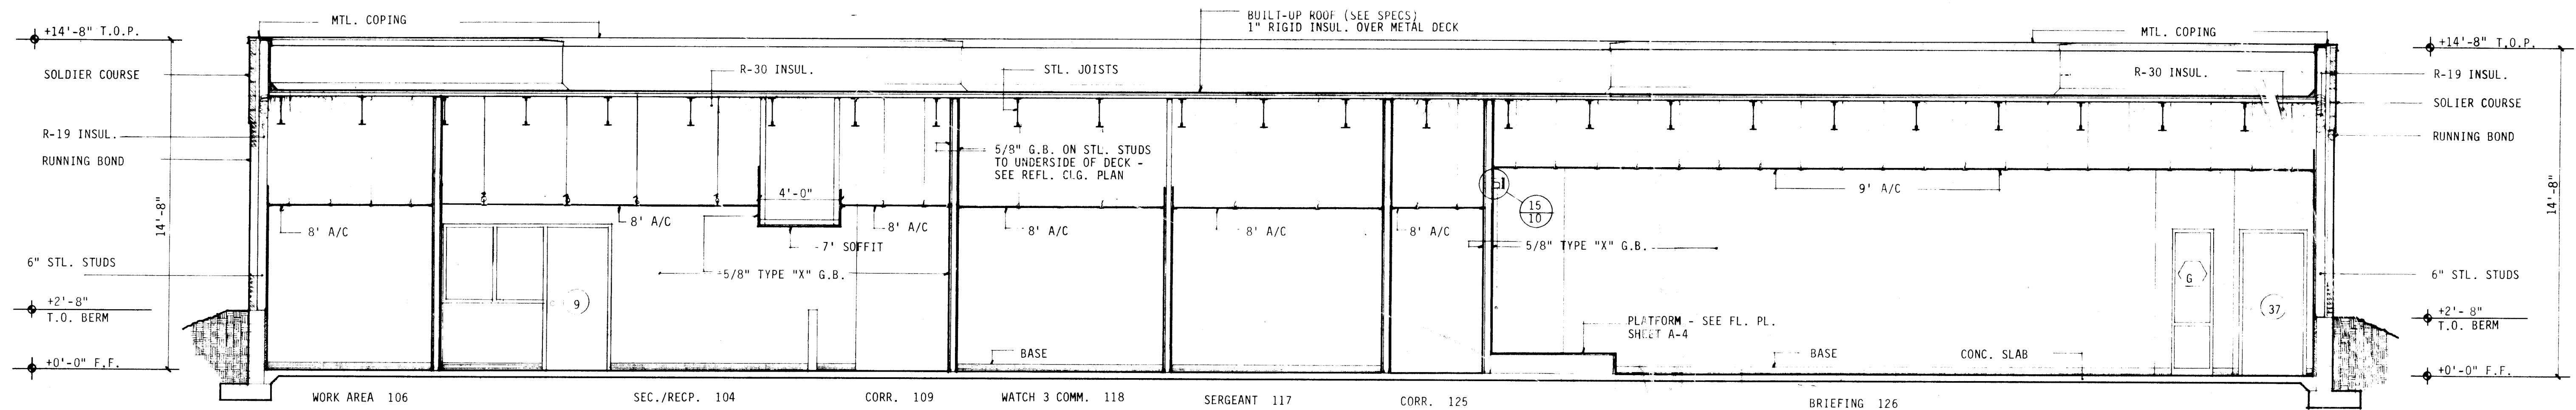


BUILDING SECTION AA

1/4" = 1'-0"

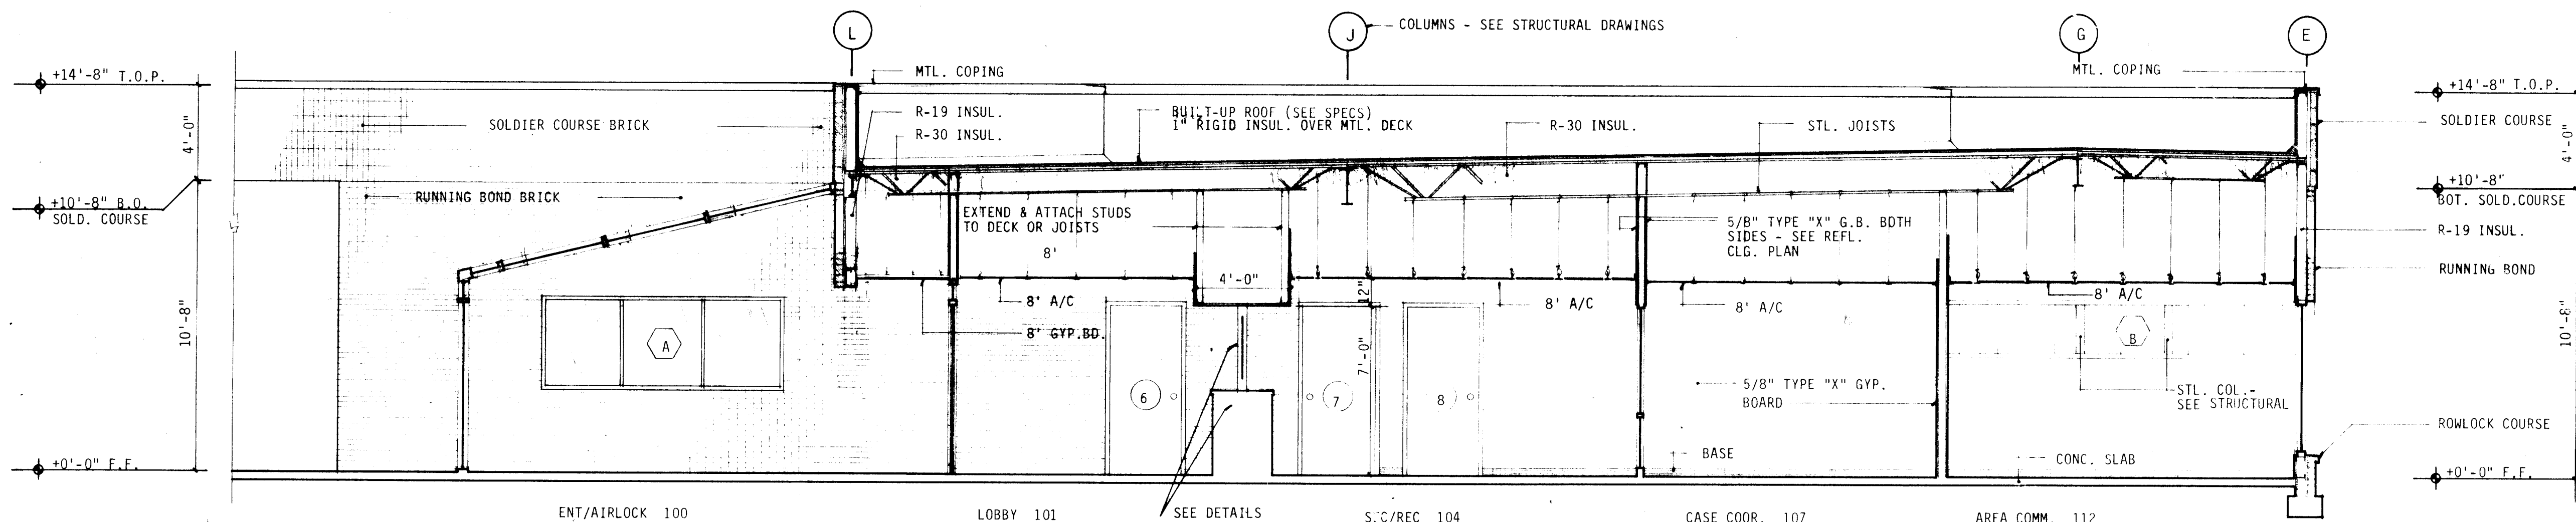


BUILDING SECTION BB

1/4" = 1'-0"

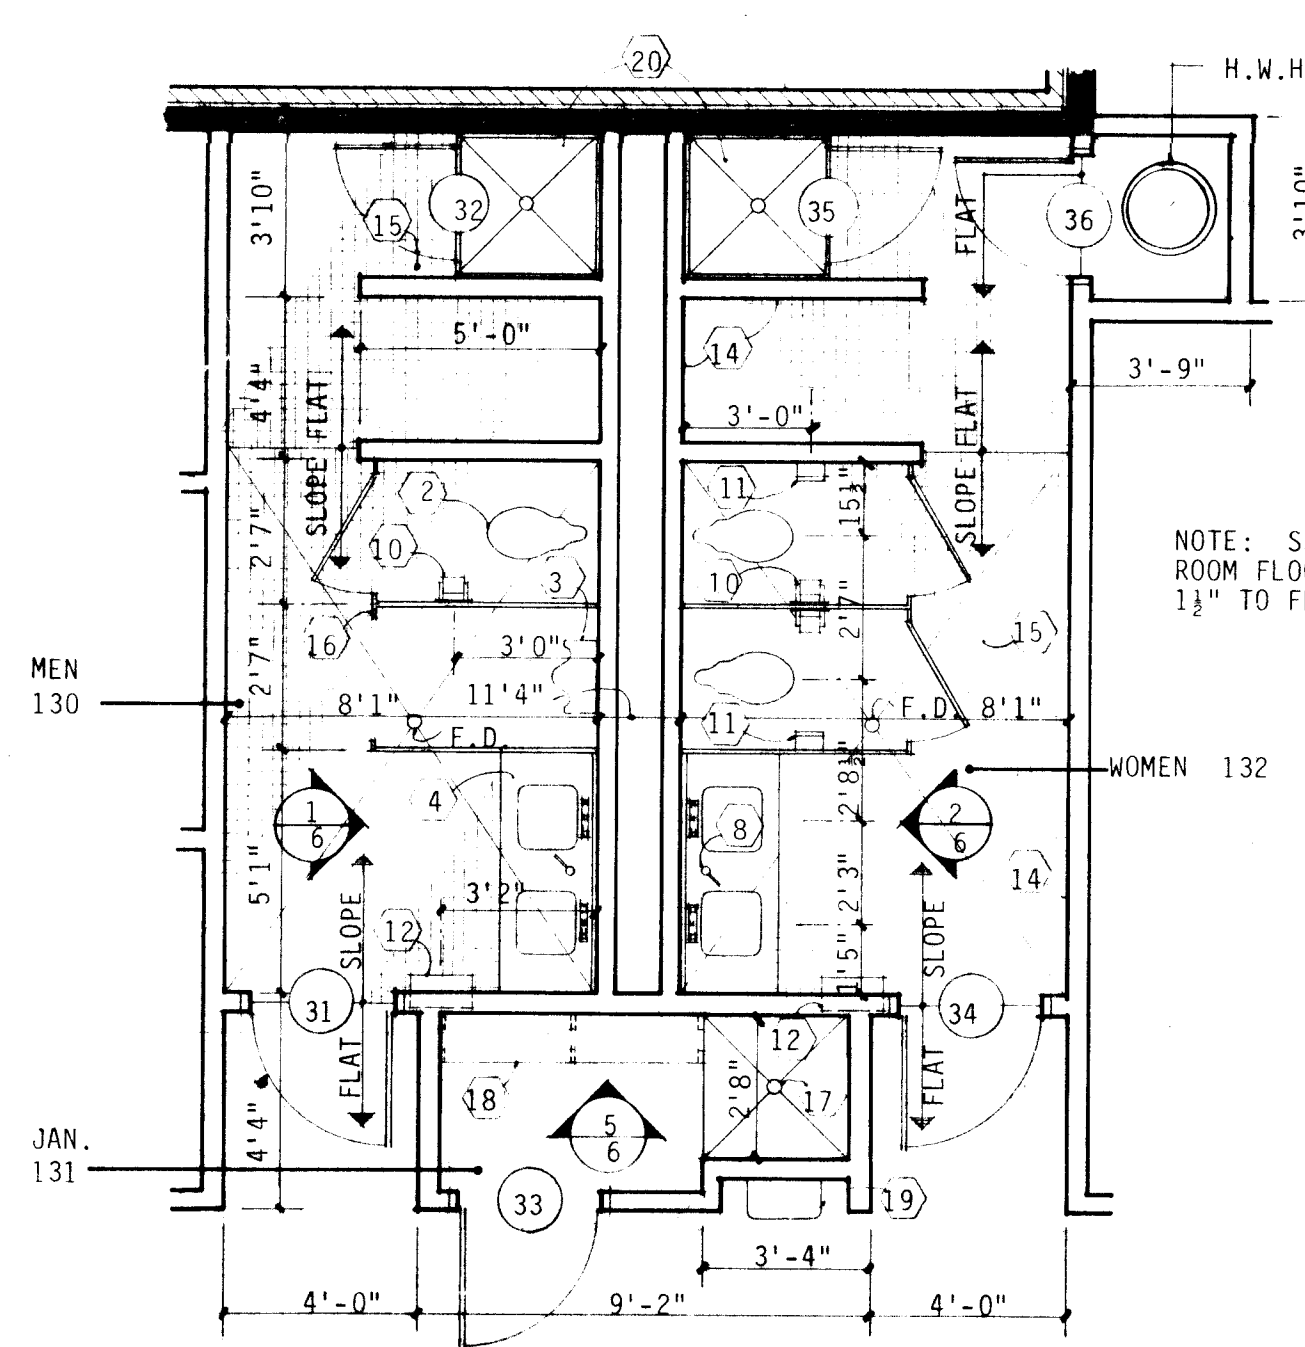

ENLARGED PLAN OF RMS 130, 131, 132

1/4" = 1'-0"

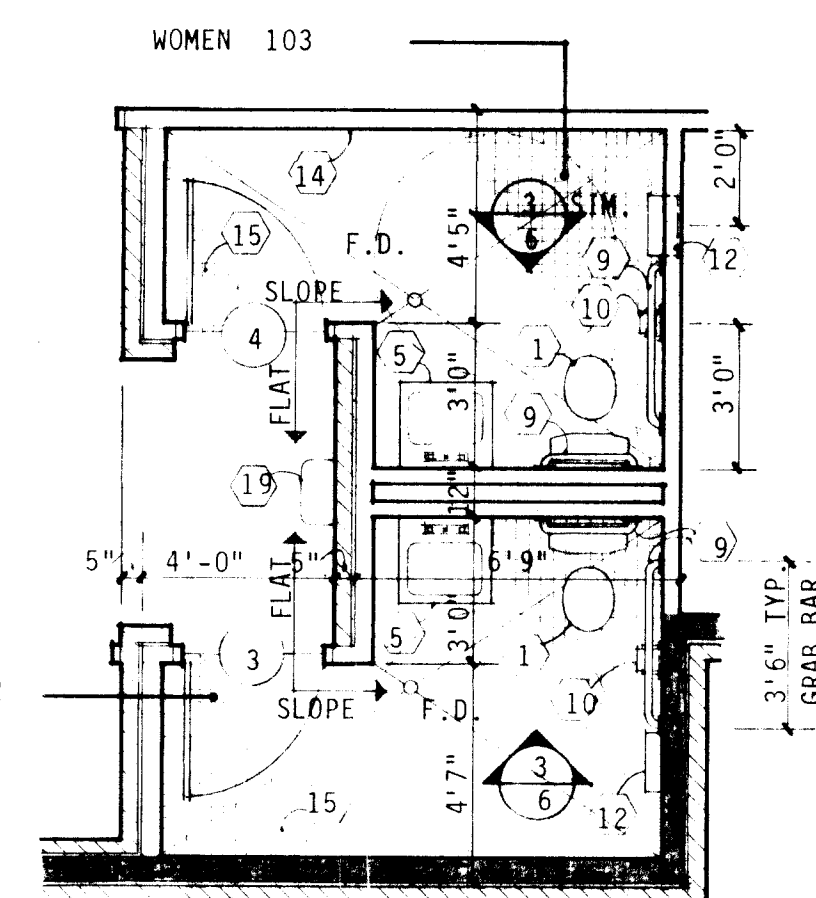

ENLARGED PL-RMS 102 & 103

1/4" = 1'-0"

LEGEND

- 3-5/8" STL. STUDS @ 24" O.C.
- 6" STL. STUDS @ 24" O.C.
- 4" BRICK VENEER

1. HANDICAPPED TOILET
2. STANDARD TOILET
3. URINAL
4. VANITY - SEE DETAIL
5. LAVATORY
6. FIXED MIRROR WITH METAL EDGE
7. TILT MIRROR WITH METAL EDGE
8. SOAP DISPENSER
9. HANDICAPPED GRAB BARS
10. TISSUE DISPENSER
11. SANITARY NAPKIN DISPOSAL
12. PAPER TOWEL/WASTE RECEPTICAL UNIT
13. 5/8" WATERPROOF GYPSUM BOARD CEILING
14. GLAZED TILE OVER 5/8" WATERPROOF GYP. BD.
15. UNGLAZED TILE @ FLOOR
16. METAL TOILET PARTITIONS
17. NOB BASIN - SEE DETAIL
18. SHELVING - SEE DETAIL
19. DRINKING FOUNTAIN - SEE DETAIL

NOTE: CERAMIC TILE FULL HEIGHT AT SHOWER AREAS AND LOCKER AREAS

M.R. GYP. BOARD WITH ENAMEL PAINT

M.R. GYP. BD. WITH ENAMEL PAINT FINISH ABOVE C.T. WAINSCOT.

NOTE: CERAMIC TILE FULL HEIGHT AT SHOWER AND LOCKER AREAS

M.F. GYP. ENAMEL ABOVE C.T.

1 ELEVATION OF RESTROOM 130-MEN

NOTE: PROVIDE 4'-6" HIGH CERAMIC TILE WAINSCOT TYPICAL UNLESS NOTED OTHERWISE.

3/8" = 1'-0"

2 ELEVATION OF RESTROOM 132-WOMEN

3/8" = 1'-0"

RETURN SPLASH @ WALL BEYOND-


4" SPLASH @ LAMINATE FACED- PLASTIC LAMINATE OVER 3/4" PARTICLE BD.

2x4 CLEAT (CONTINUOUS)-

2x4 CLEAT @ WALL BEYOND-


DAL 2x4 @ 3/8" x 3/12" GYPSUM BOARD

4 SECTION THROUGH COWL

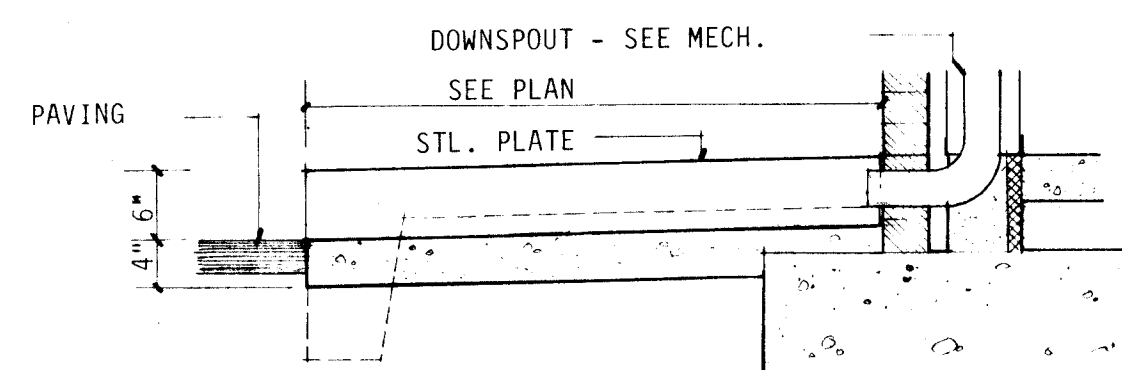

SECTION


3/4" = 1'-0"

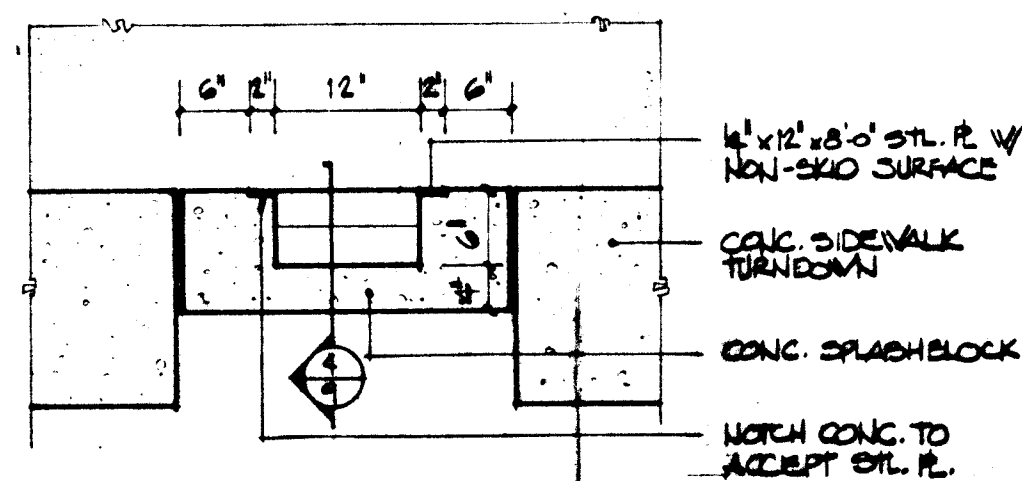

DETAIL


3/4" = 1'-0"

1 SPLASHBLOCK DETAILS

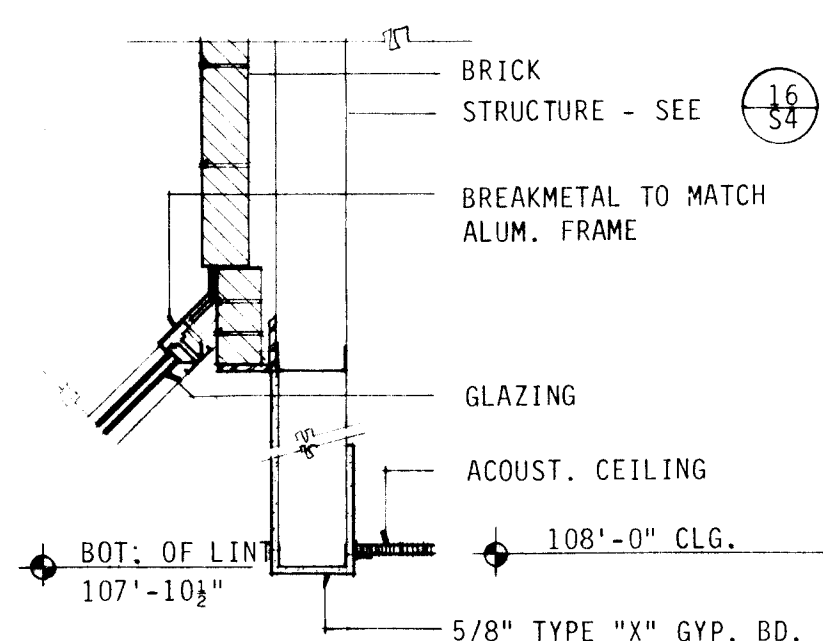


2 DETAIL

3/4" = 1'-0"


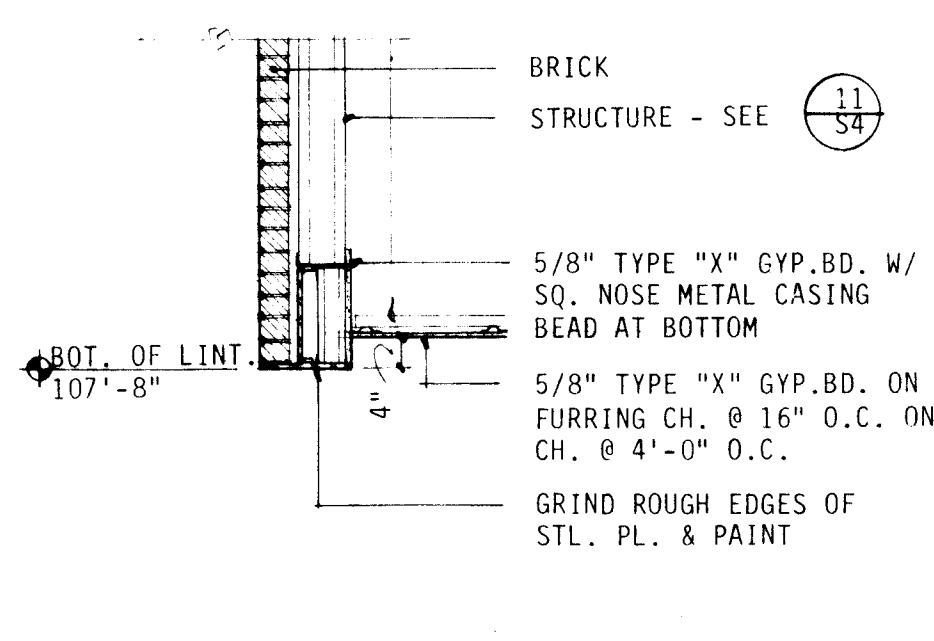


3 DETAIL

1/2" = 1'-0"

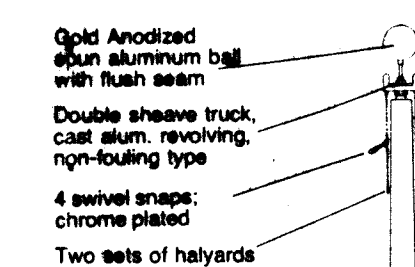


NOTE: Mounting Height Per Manufacturer's Recommendations

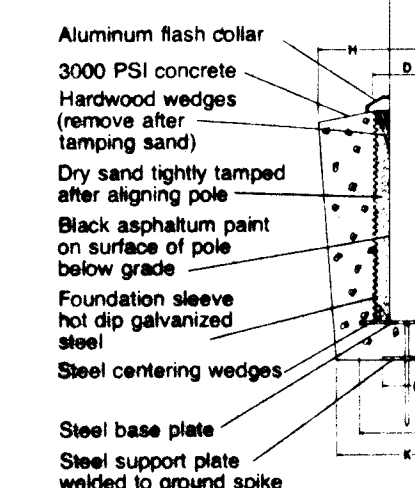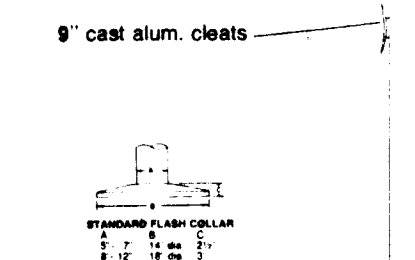


4 FLAGPOLE DETAIL

NO SCALE

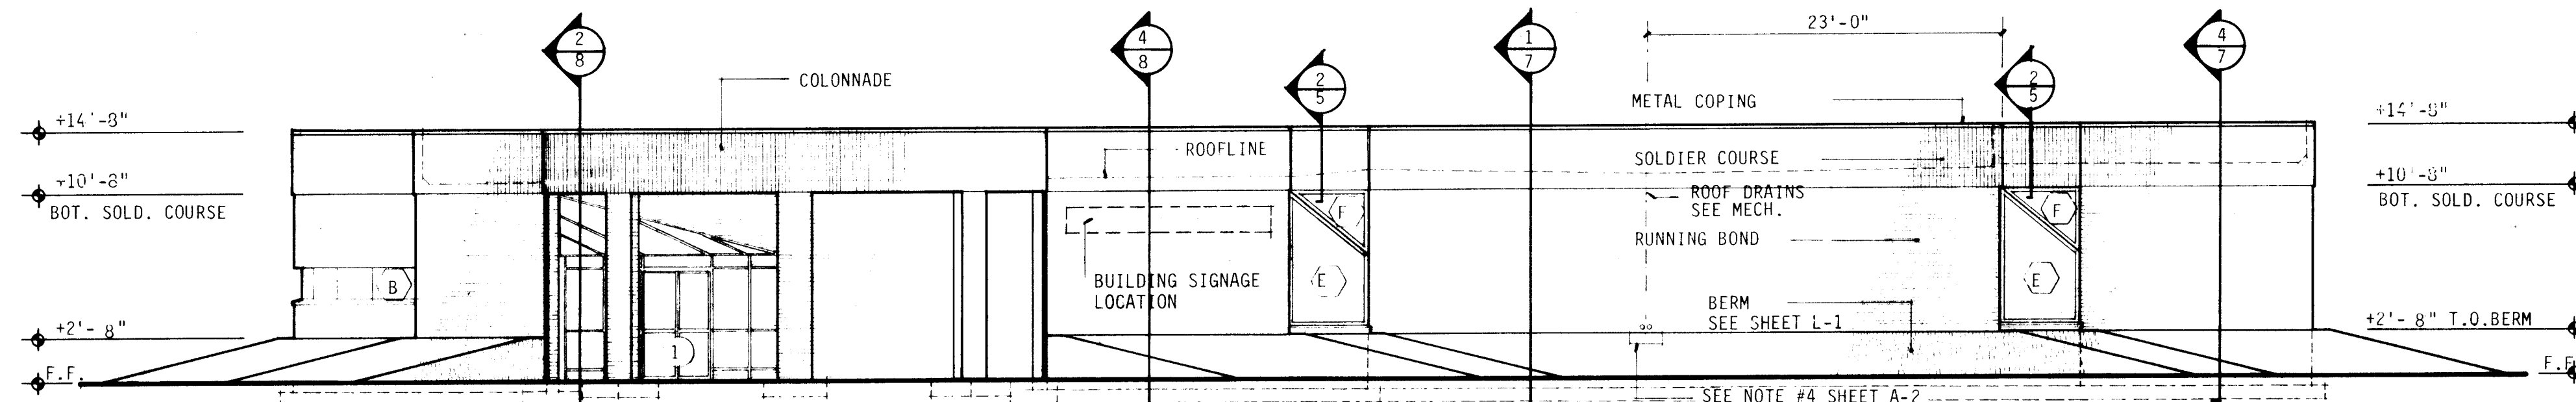


SOUTH ELEVATION


EXTERIOR SIGNAGE TO BE HELVETICA MEDIUM STYLE LETTERS TO BE GATOR FOAM MASTIC APPLIED TO BUILDING 8" HIGH TYPICAL, BRONZE COLOR SIGN TO READ: "NORTHEAST AREA POLICE COMMUNITY SUBSTATION".

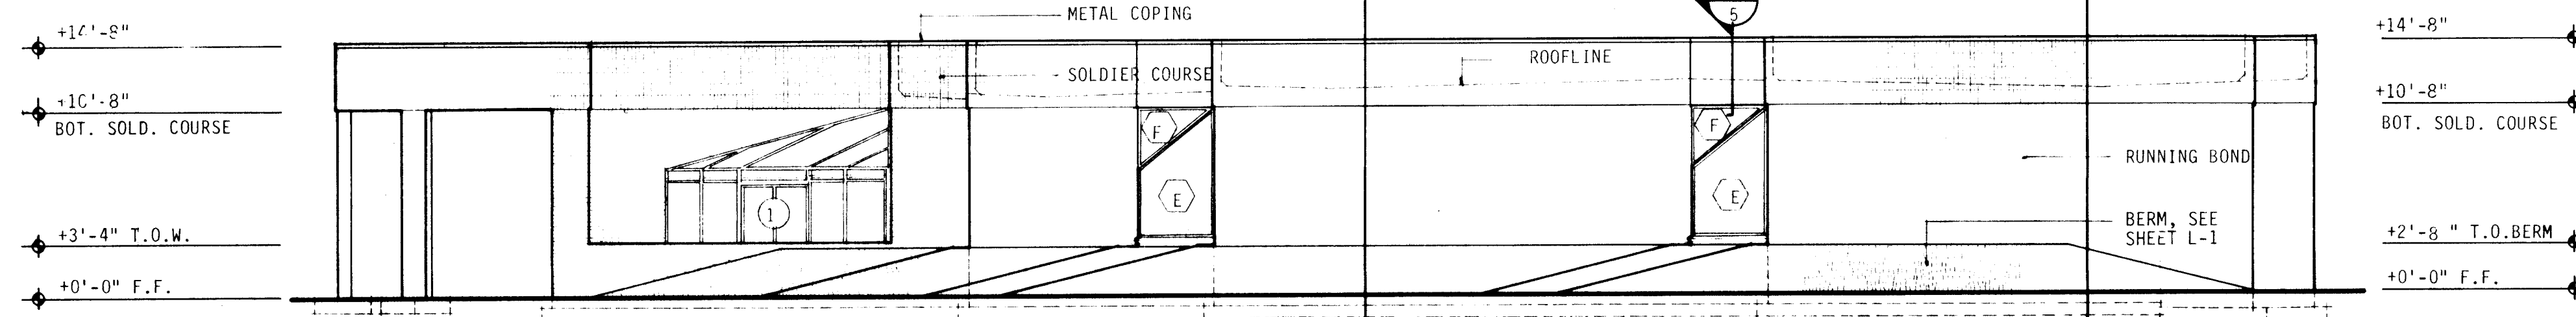


EAST ELEVATION

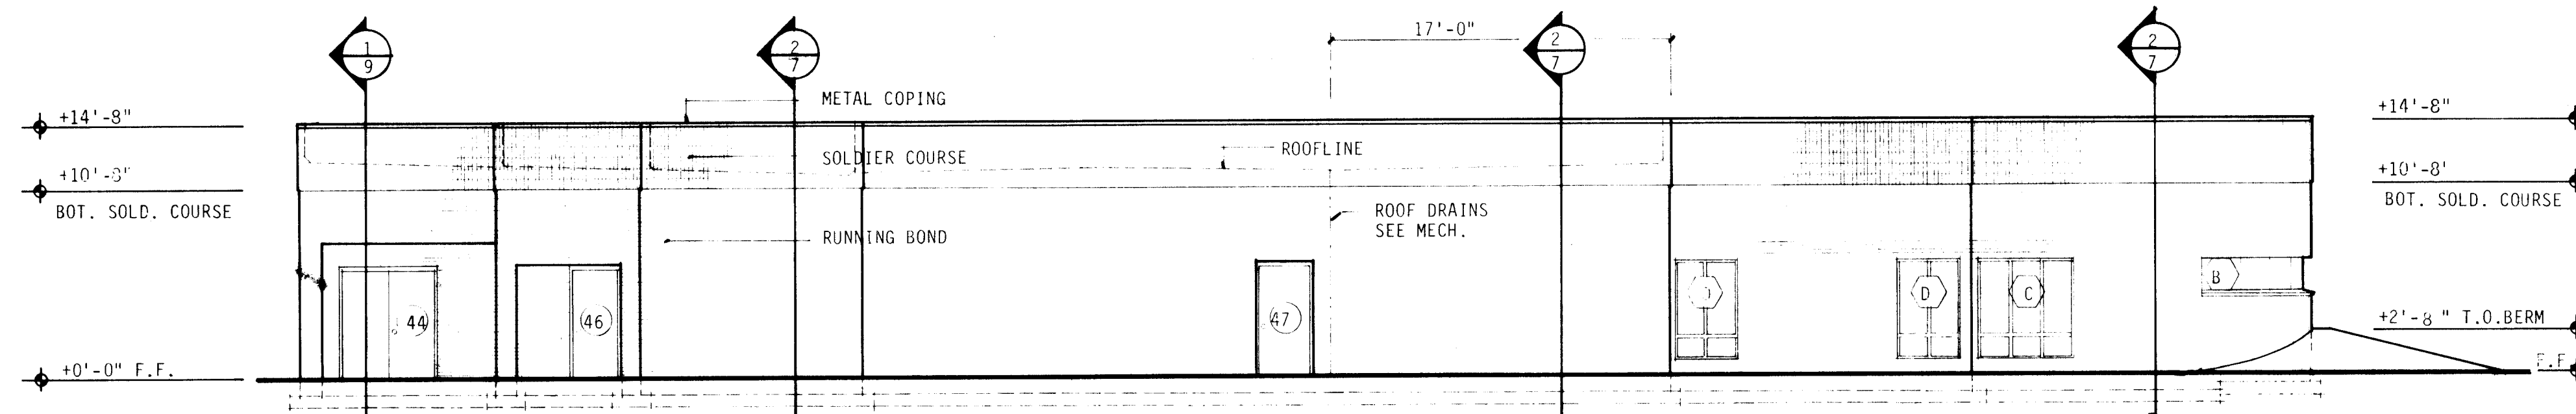


NORTH ELEVATION

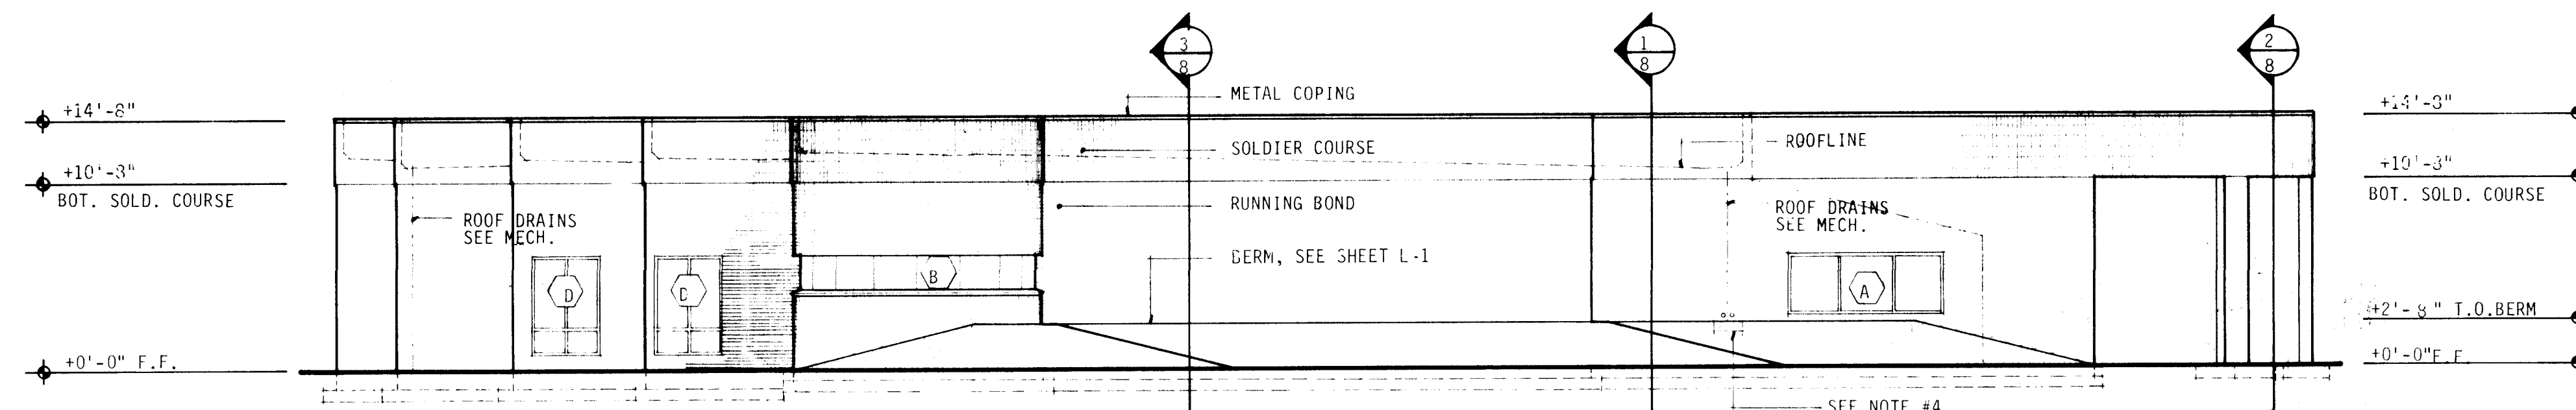

WEST ELEVATION

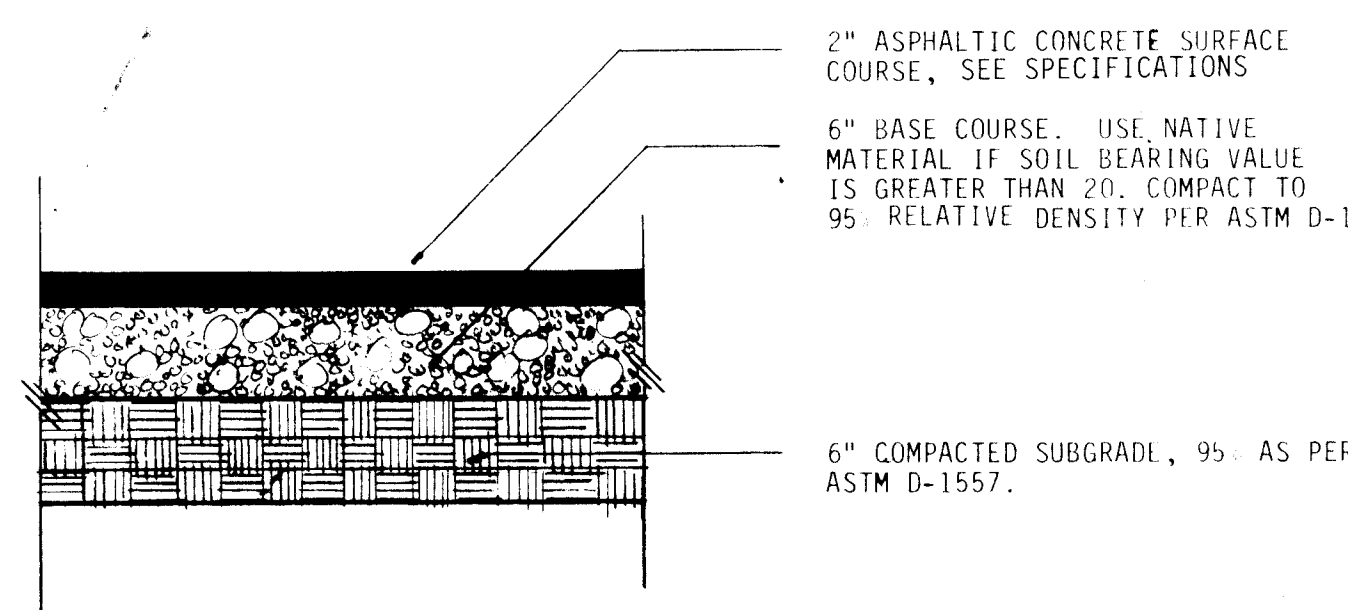

6 TYPICAL PAVING SECTION

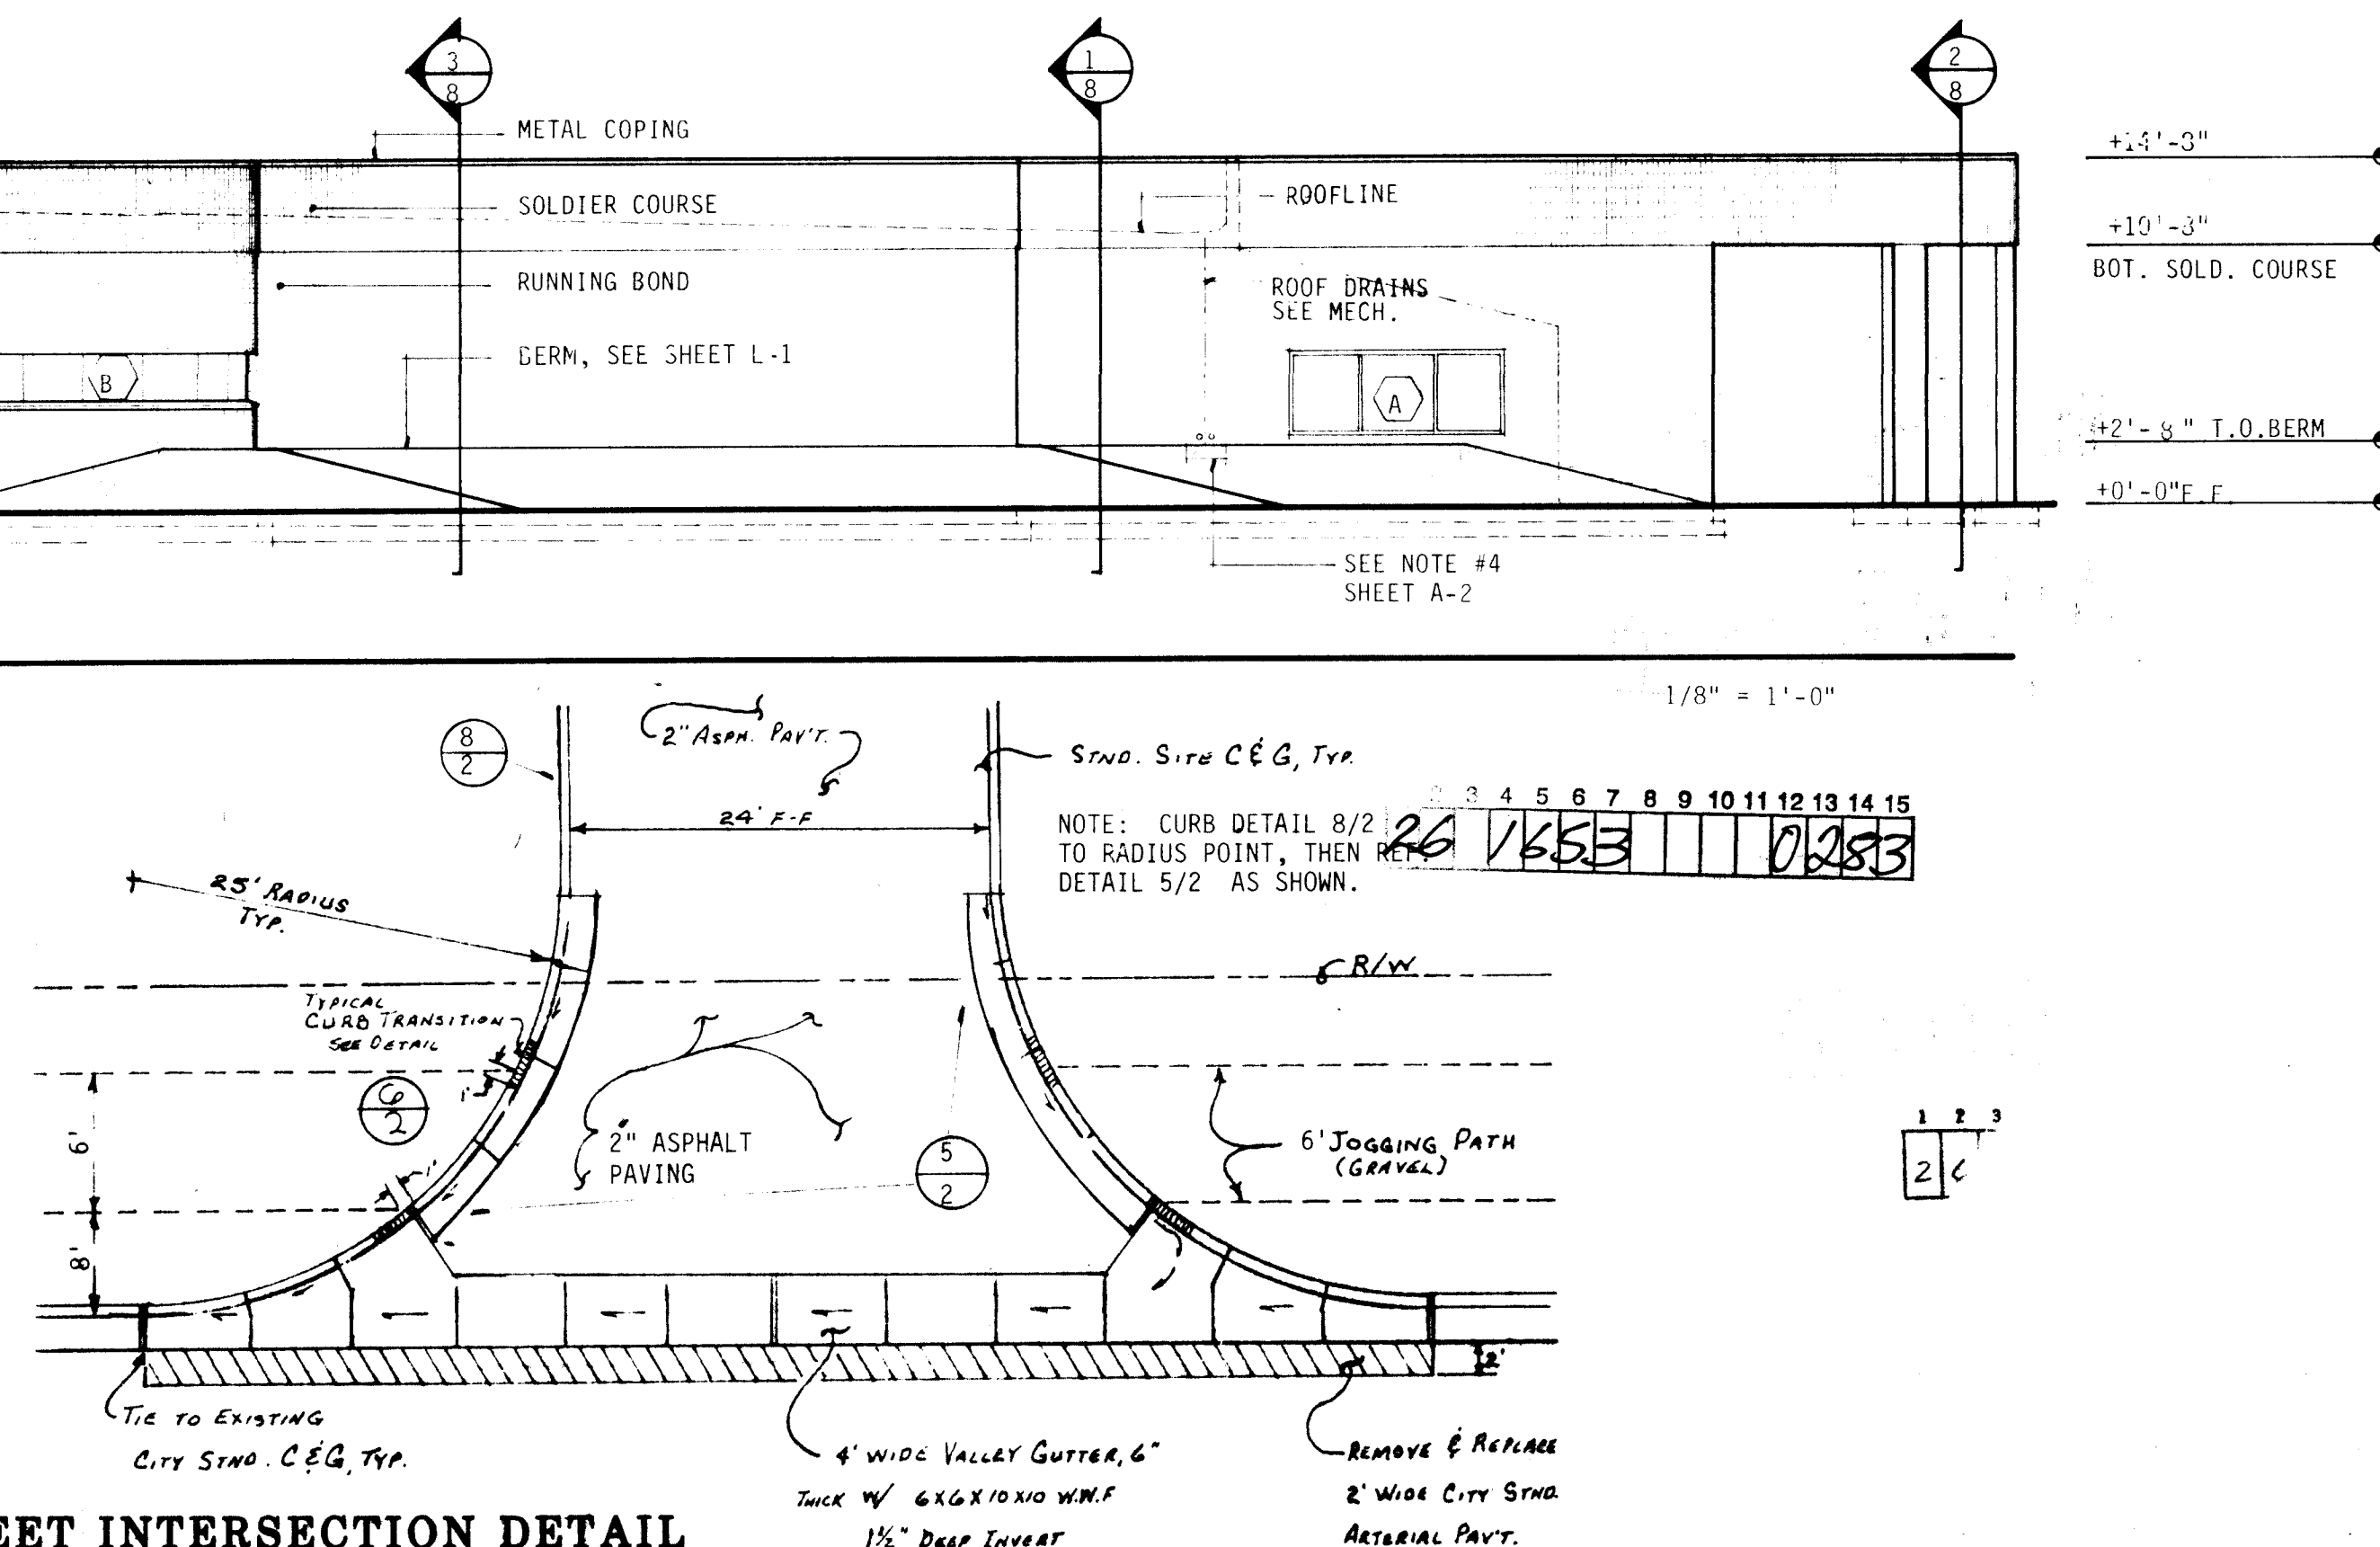

5 STREET INTERSECTION DETAIL