


SOUTH SECOND SOFTBALL FIELDS PARKING LOT IMPROVEMENTS

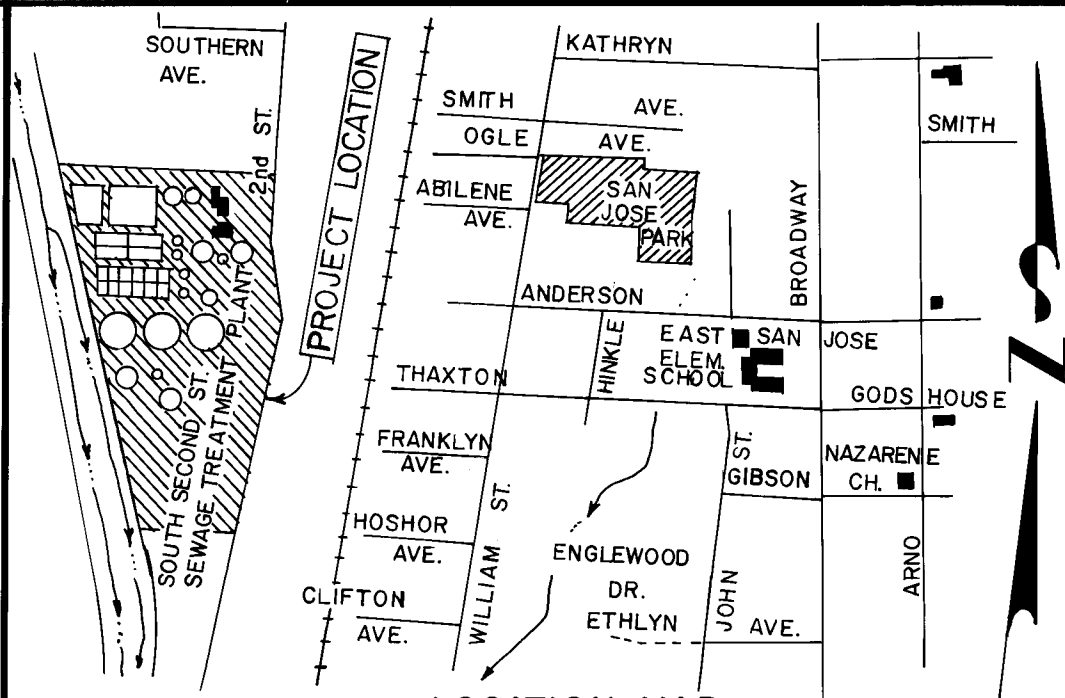

LOCATION MAP
ZONE ATLAS L-14

NOTICE TO CONTRACTORS

1. All work detailed on these plans to be performed under contract shall, except as otherwise stated or provided for hereon, be constructed in accordance with the New Mexico Standard Specifications for Public Works Construction 1979 Edition (referred to herein as the Standard Specifications) and the Contract Documents for Public Works Contract 85-1.
2. Two(2) working days prior to any excavation, the contractor must contact Line Locating Service, 765-1234 for location of existing utilities.
3. Prior to construction, the contractor shall excavate and verify the horizontal and vertical locations of all obstructions. Should a conflict exist, the contractor shall notify the engineer or surveyor so that the conflict can be resolved with minimum amount of delay.

THE FOLLOWING NOTES ALSO APPLY WHEN CHECKED

- ☒ All utilities and utility service lines shall be installed prior to paving.
- ☒ Backfill compaction shall be according to specified street use. (*Parking Lot*)
- ☐ Tack coat requirements shall be determined by the City Engineer.
- ☐ Sidewalks and wheelchair ramps within the curb returns shall be constructed wherever a new curb return is constructed.
- ☒ If curb is depressed for a drivepad or a handicap ramp, the drivepad or ramp shall be constructed prior to acceptance of the curb and gutter.
- ☒ All storm drainage facilities shall be completed prior to final acceptance.



INDEX

<u>SHEET NO.</u>	<u>TITLE</u>
1	COVER SHEET
2	PARKING LOT DETAILS
3	ENTRANCE PLAN & PROFILE
4	STORM DRAINAGE PLAN & PROFILES

26 22360185

APPROVED FOR CONSTRUCTION
CITY ENGINEER
W. F. McManis
7-5-85

	CITY OF ALBUQUERQUE	APPROVED FOR CONSTRUCTION <i>C. D. [Signature]</i> CITY ENGINEER DATE
	DRAWING NO. 2236	SHEET 1 OF 4

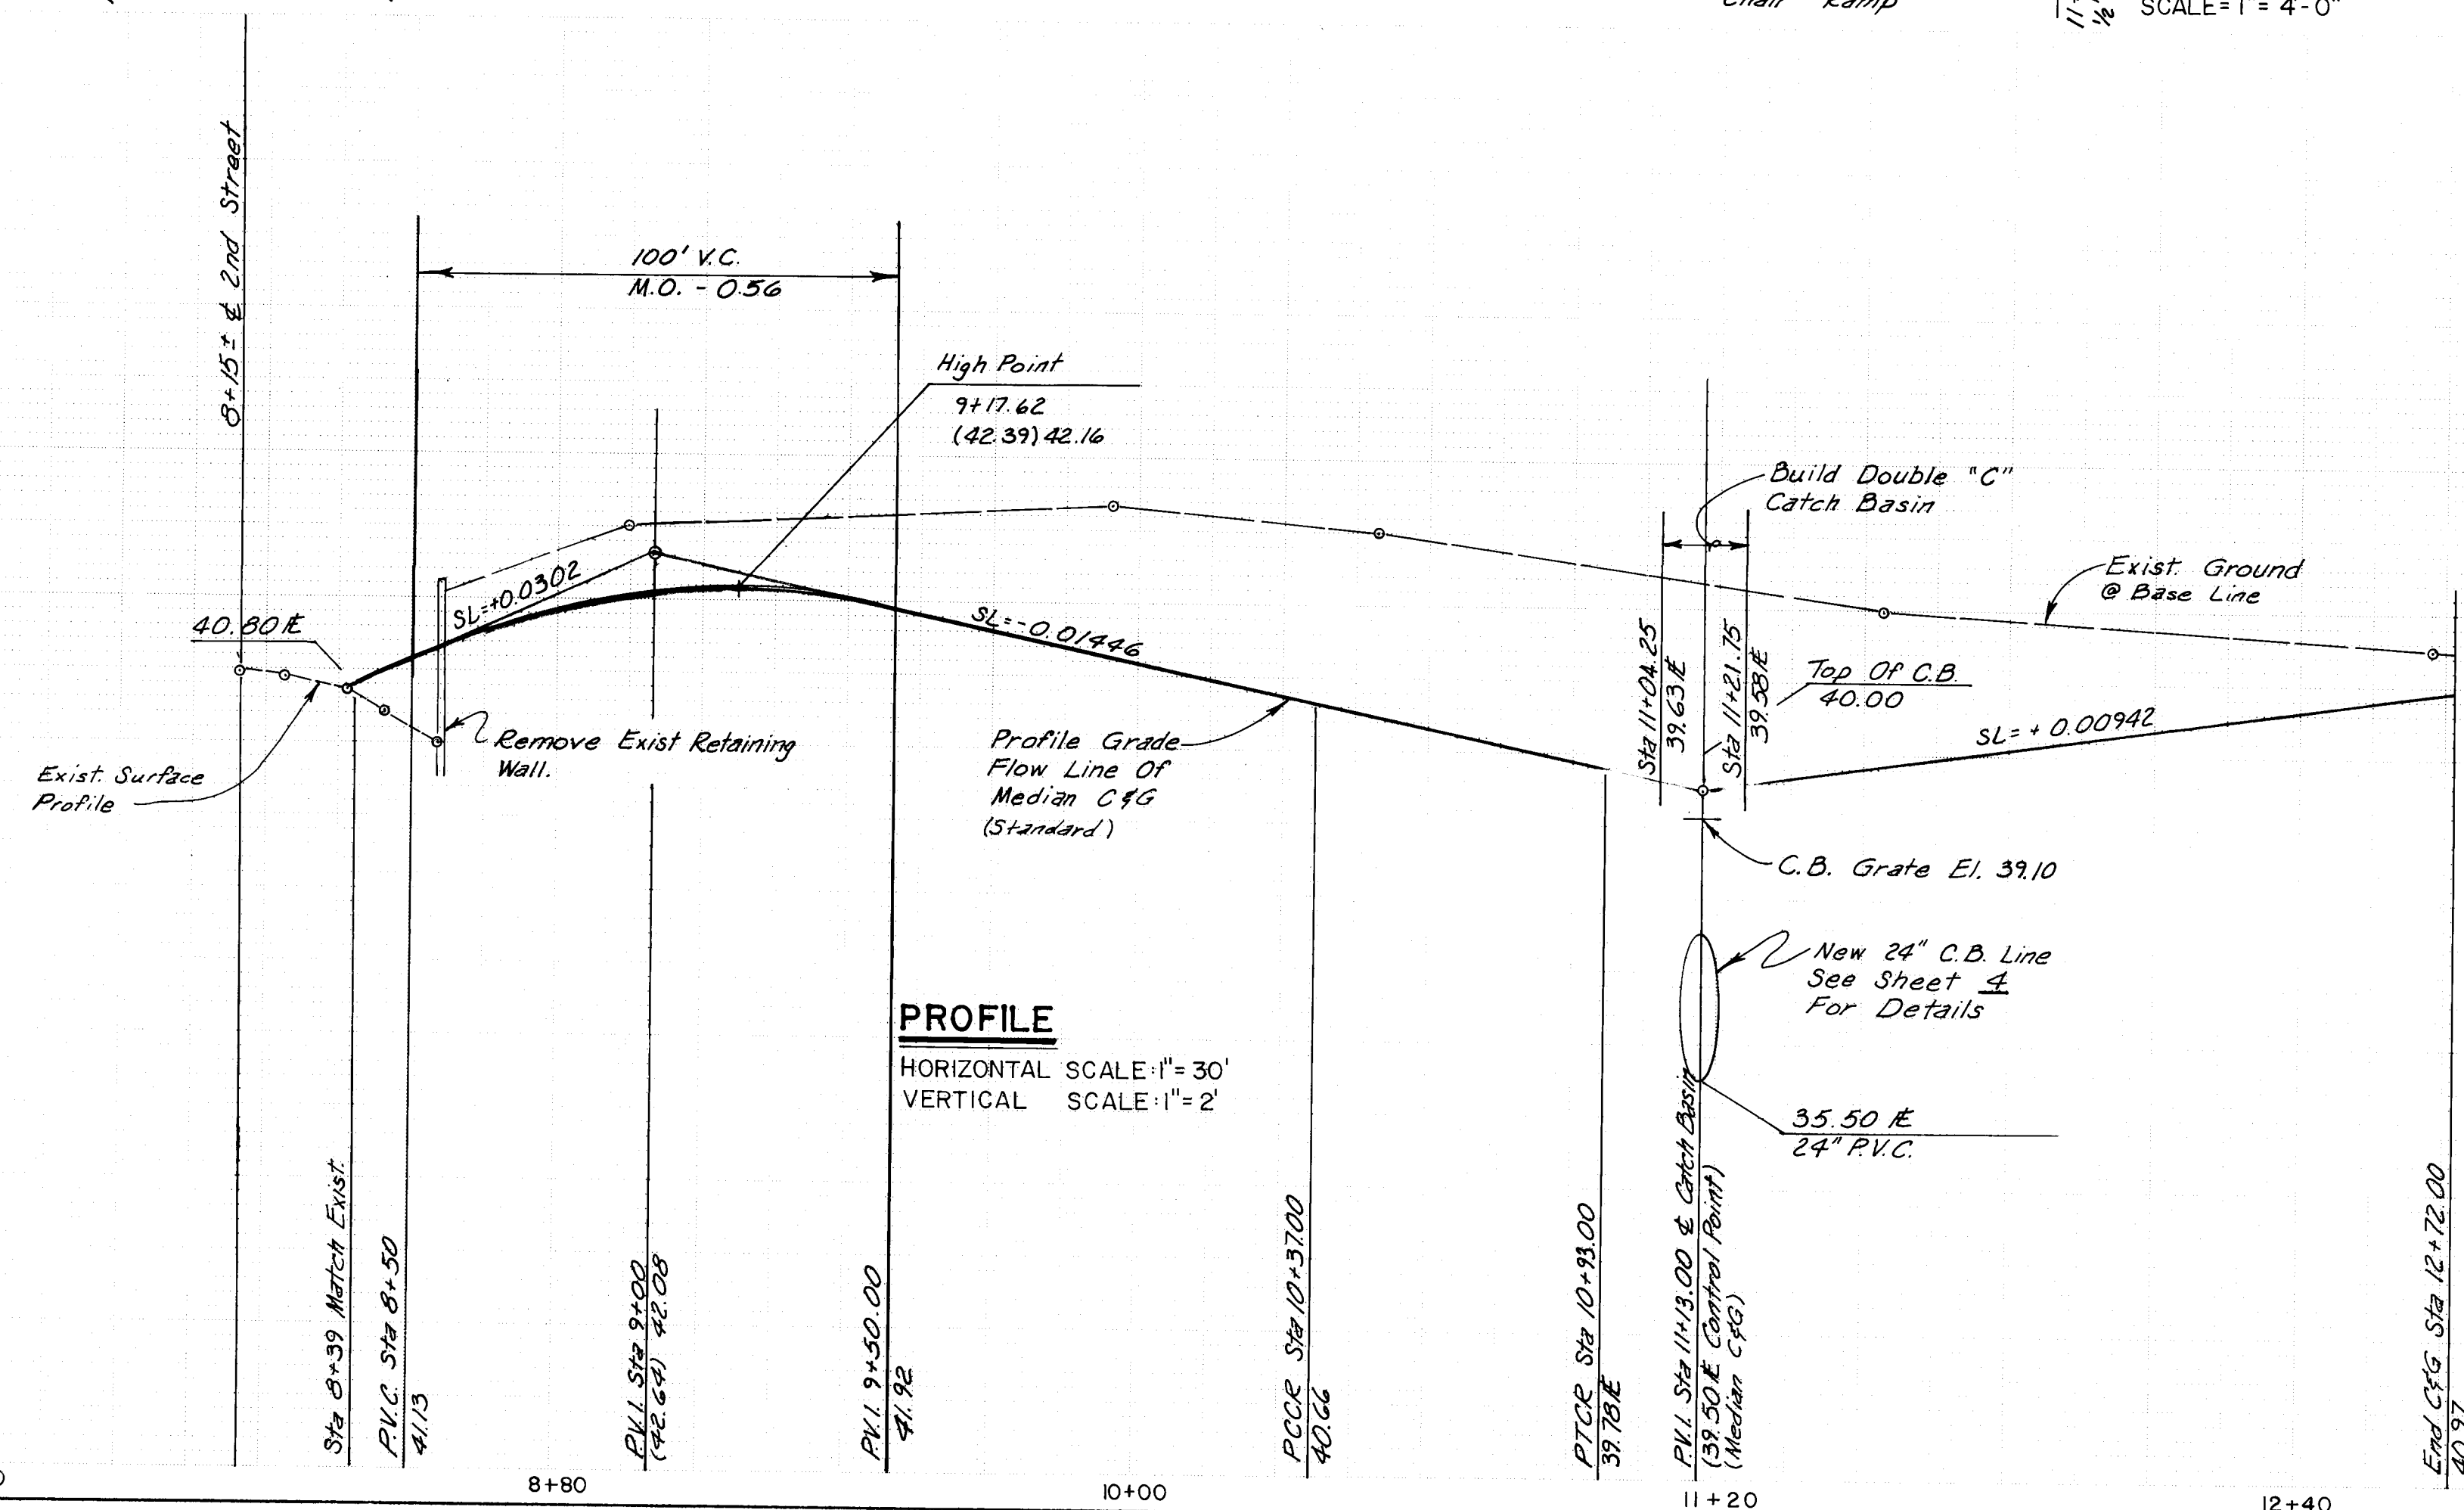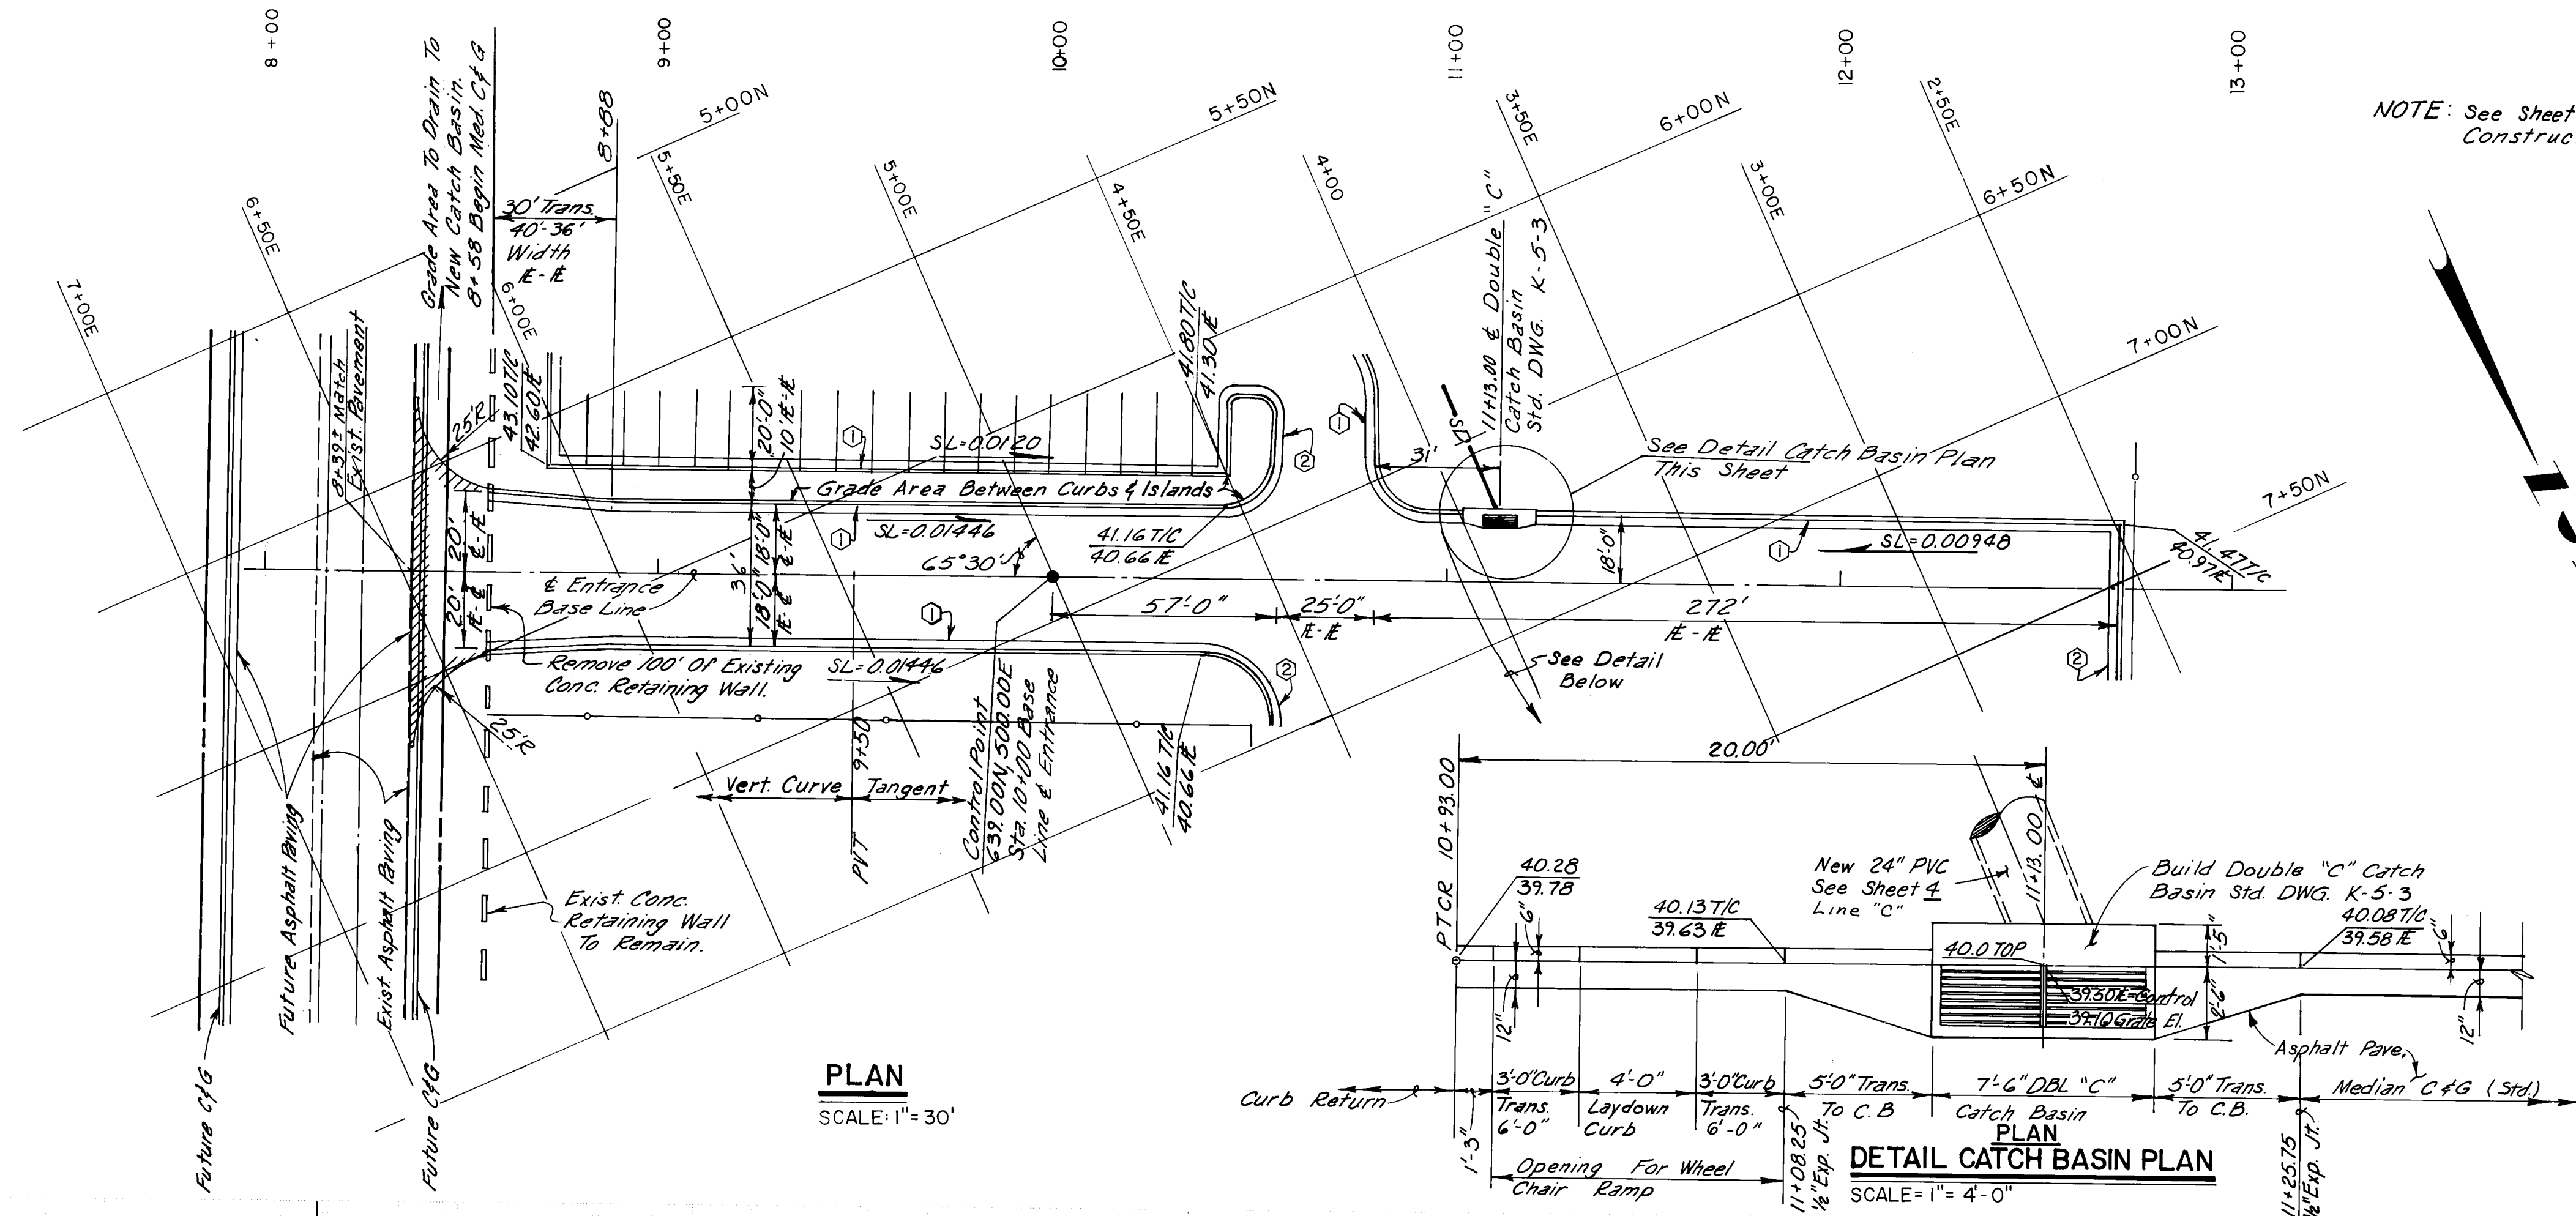


NOTE: See Sheet 2 For Legend And Keyed Construction Notes.

[illegible]


26 22360385

CITY OF ALBUQUERQUE MUNICIPAL DEVELOPMENT DEPARTMENT ENGINEERING DIVISION					
TITLE: SOUTH SECOND ST. SW. SOFTBALL FIELDS ENTRANCE PLAN & PROFILE					
APPROVALS	ENGINEER	DATE	APPROVALS	ENGINEER	DATE
City Engineer	<i>E. M. Simpson</i>	11/18/85	Liquid Waste	<i>P. B. [unclear]</i>	11/18/85
A.C.E. Design	<i>R. C. [unclear]</i>	11/18/85	Wastewater	<i>[unclear]</i>	11/18/85
A.C.E. Hydrology	<i>[unclear]</i>	11/18/85	Water	<i>[unclear]</i>	11/18/85
PARKS & REC.	<i>G. [unclear]</i>	1-17-85			
DRAWING NO.	2236		MAP NO.	L-14	
			SHEET	3	
			OF	4	


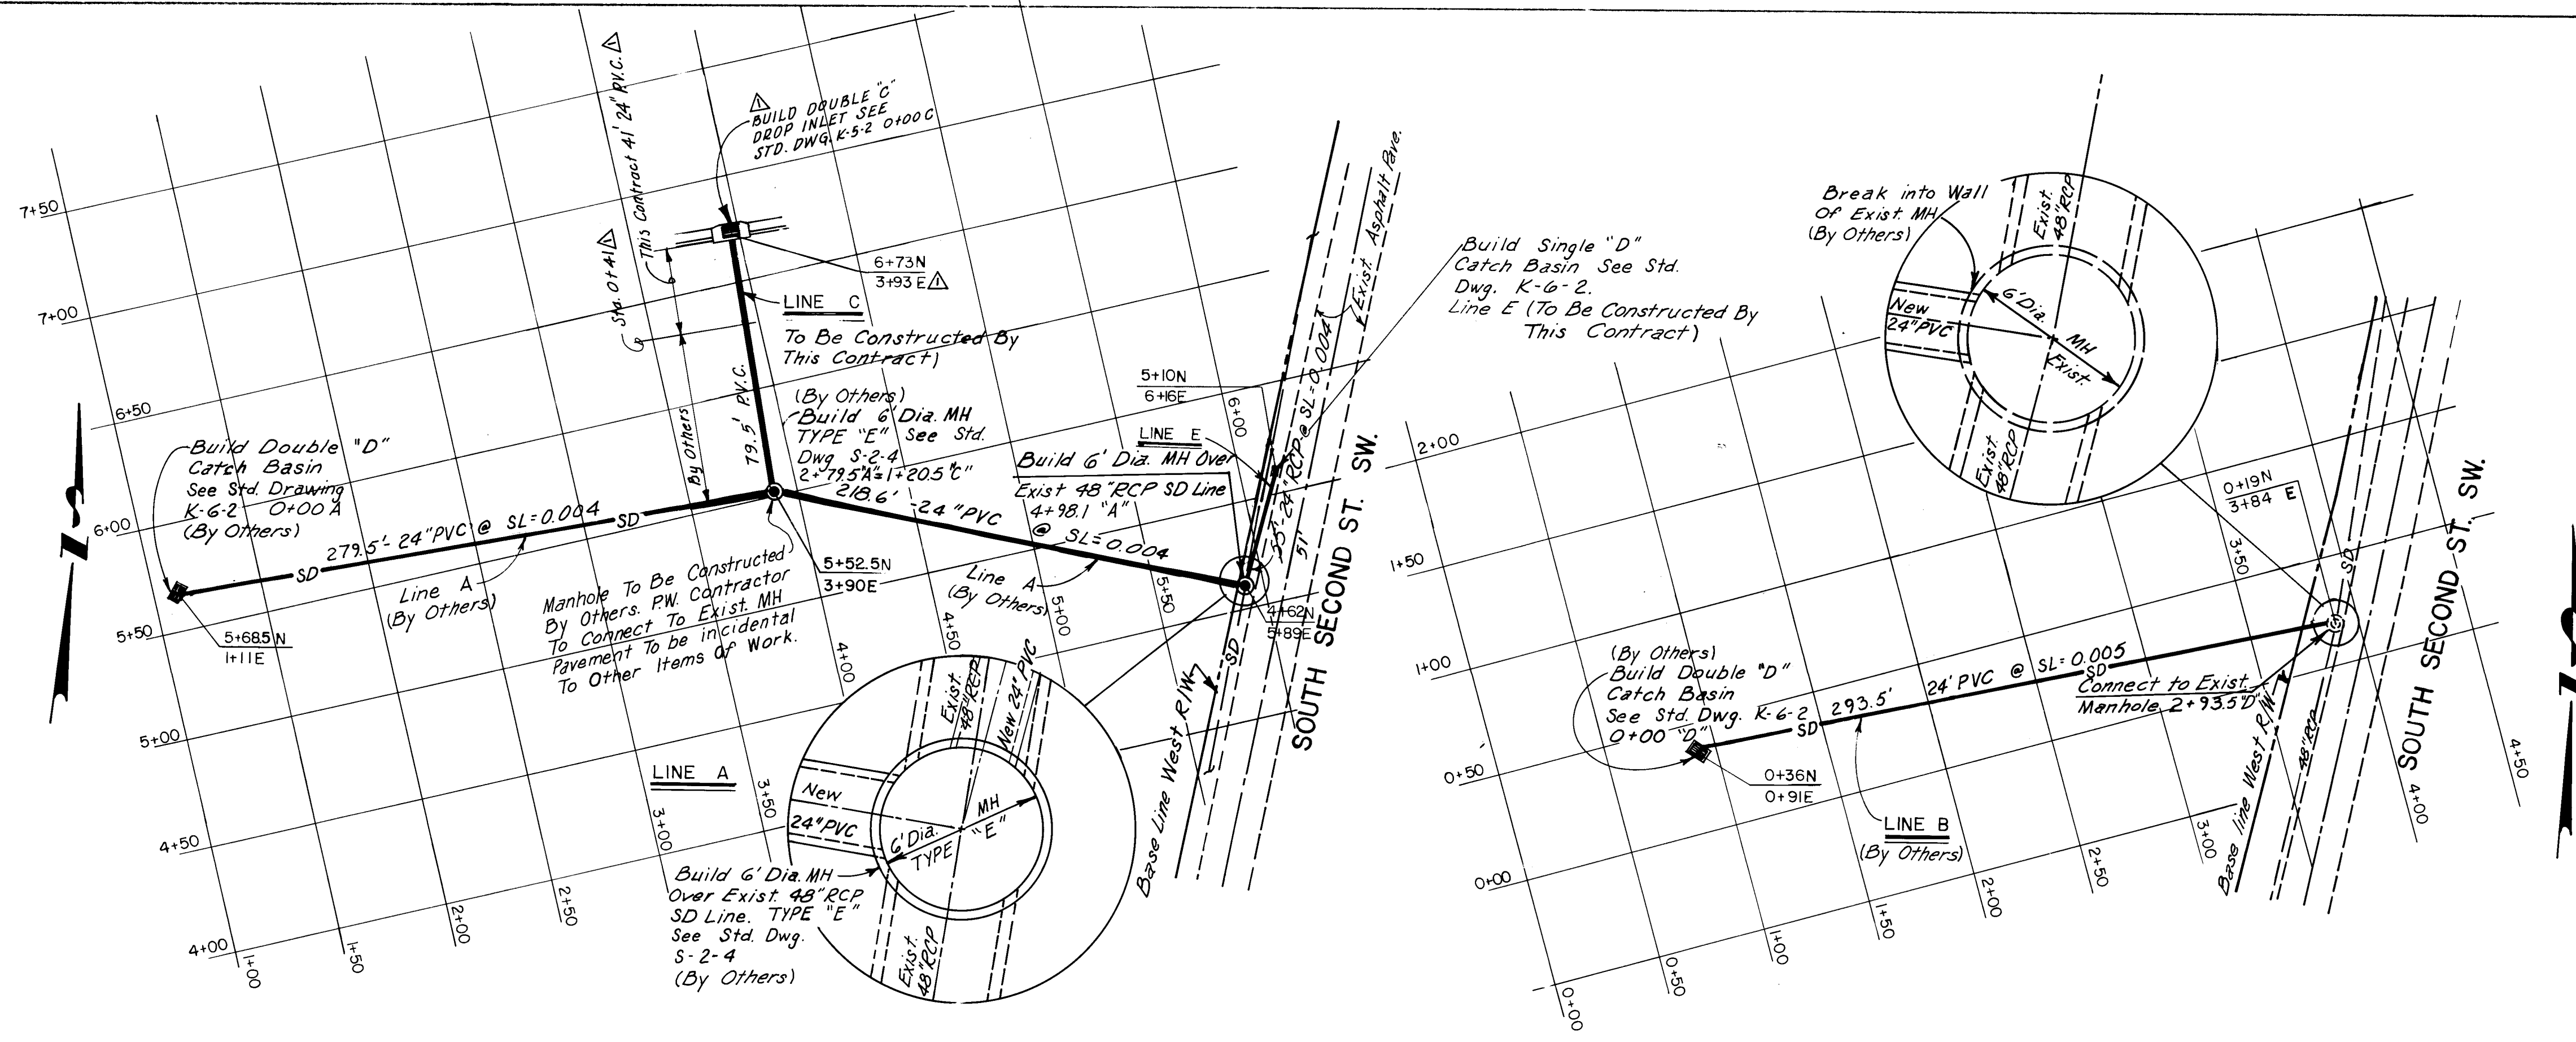


PLAN
SCALE: 1"=50'

- NOTES:
1. Line "C" and "E" To Be Constructed By Public Works Contractor.
 2. City Of Albuquerque Parks Department Will Furnish 24" PVC Storm Drain Line Required.
 3. Price Bid For 24" SD Line To Include Trenching, Back Filling And Installation Cost Only.

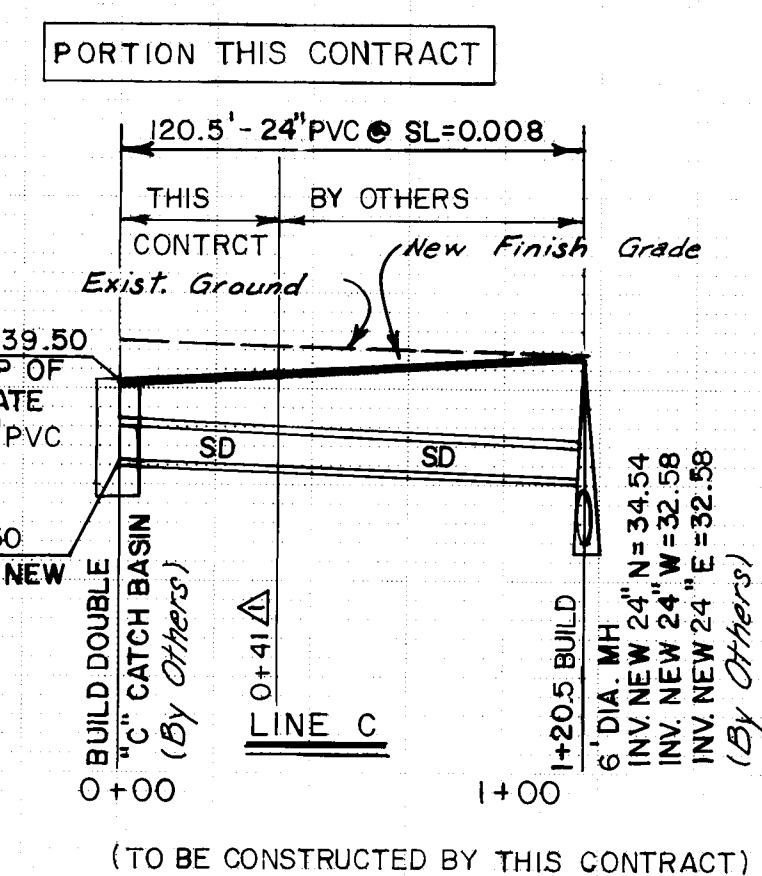

PROFILE
HORIZONTAL SCALE: 1"=50'
VERTICAL SCALE: 1"=10'

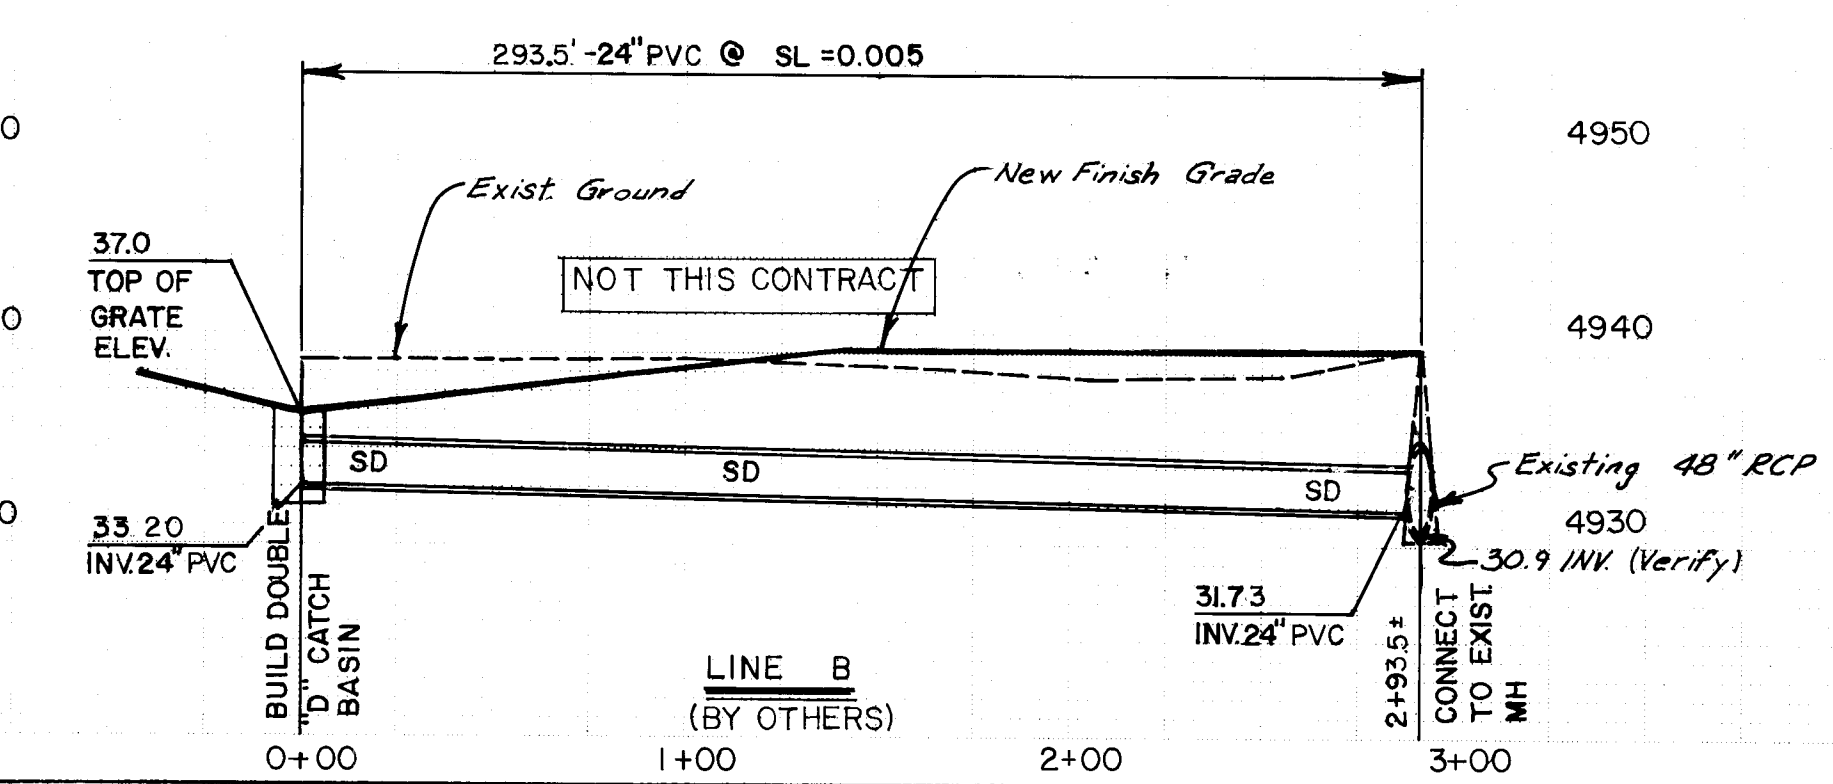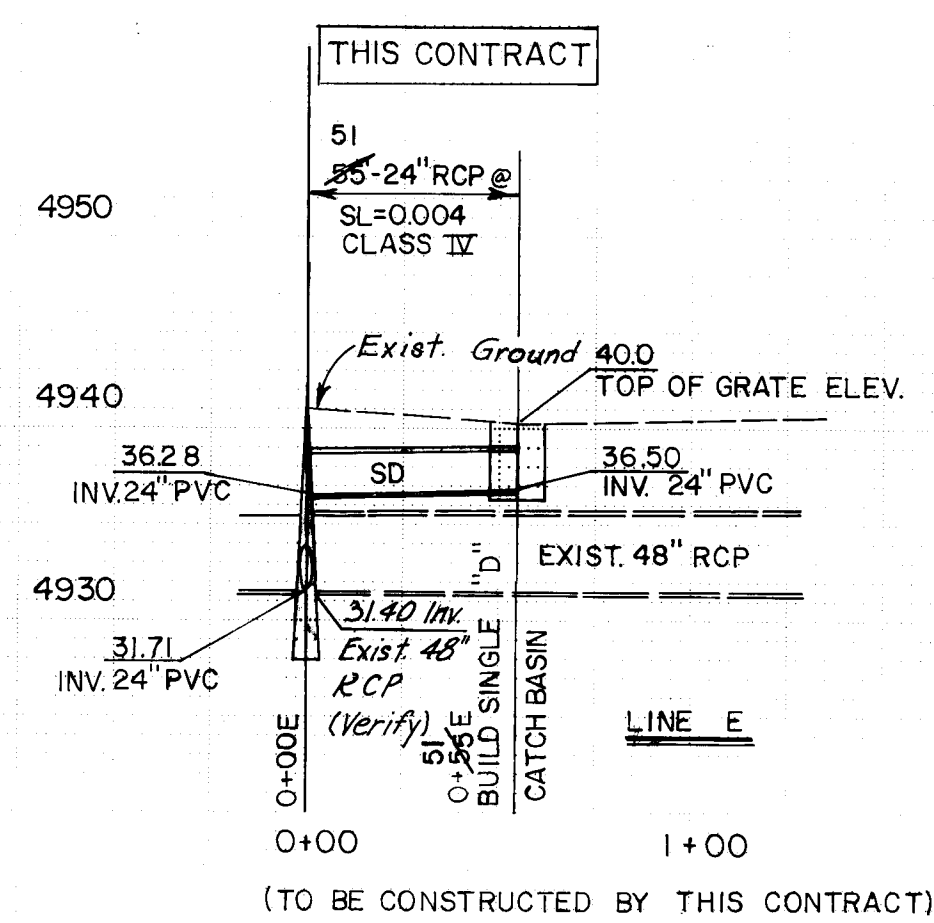

26 22360485

CITY OF ALBUQUERQUE MUNICIPAL DEVELOPMENT DEPARTMENT ENGINEERING DIVISION					
TITLE: SOUTH SECOND ST. SW. SOFTBALL FIELDS STORM DRAINAGE PLAN & PROFILES					
APPROVALS	ENGINEER	DATE	APPROVALS	ENGINEER	DATE
City Engineer	<i>[Signature]</i>	1/18/85	Liquid Waste	<i>[Signature]</i>	1/18/85
AS-E-Design	<i>[Signature]</i>	1/18/85	Traffic	<i>[Signature]</i>	1/18/85
AS-E-Hydrology	<i>[Signature]</i>	1/18/85	Water	<i>[Signature]</i>	1/18/85
PARKS & REC. <i>[Signature]</i> 1-17-85					
DRAWING NO.	2236	MAP NO.	L-14	SHEET	4
			OF	4	