


TEMPORARY PAVING ON CAMINO DE LA SIERRA
SOUTH OF CANDELARIA

INDEX	
SHEET 1	TITLE SHEET
SHEET 2	PLAN AND PROFILE
SHEET 3	CROSS SECTIONS



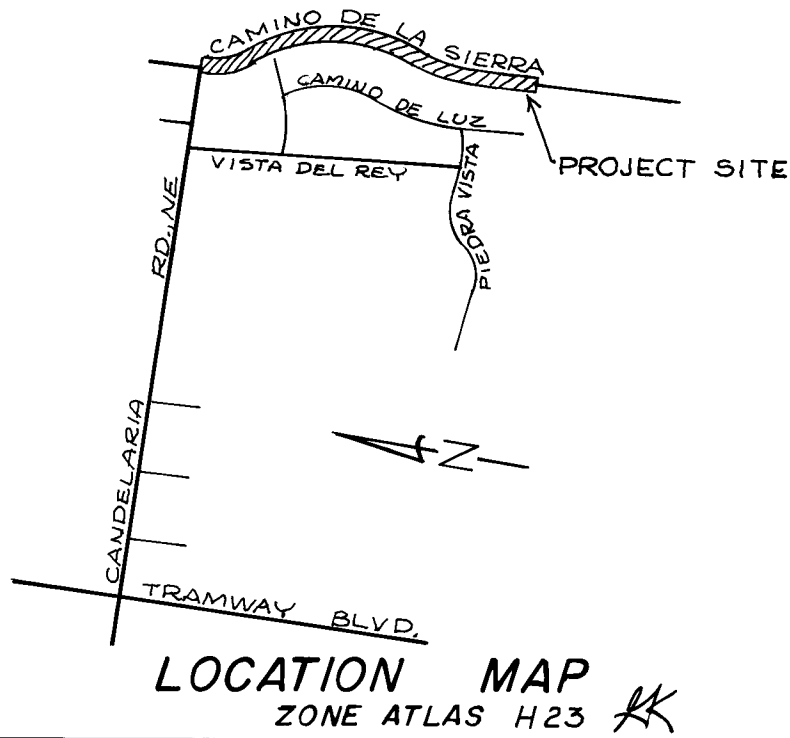


- NOTICE TO CONTRACTORS
1. All work detailed on these plans to be performed under contract shall, except as otherwise stated or provided for hereon, be constructed in accordance with the New Mexico Standard Specifications for Public Works Construction 1979-Edition (referred to herein as the Standard Specifications) and the Contract Documents for Public Works Contract 85-1.
2. Two(2) working days prior to any excavation, the contractor must contact Line Locating Service, 765-1234 for location of existing utilities.
3. Prior to construction, the contractor shall excavate and verify the horizontal and vertical locations of all obstructions. Should a conflict exist, the contractor shall notify the engineer or surveyor so that the conflict can be resolved with minimum amount of delay.

- THE FOLLOWING NOTES ALSO APPLY WHEN CHECKED
- ☐ All utilities and utility service lines shall be installed prior to paving.
- ☒ Backfill compaction shall be according to specified street use. (Residential)
- ☐ Tack coat requirements shall be determined by the City Engineer.
- ☐ Sidewalks and wheelchair ramps within the curb returns shall be constructed wherever a new curb return is constructed.
- ☐ If curb is depressed for a drivepad or a handicap ramp, the drivepad or ramp shall be constructed prior to acceptance of the curb and gutter.
- ☐ All storm drainage facilities shall be completed prior to final acceptance.


DRAWING NO. 2411	CITY OF ALBUQUERQUE	APPROVED FOR CONSTRUCTION <i>[Signature]</i> CITY ENGINEER DATE
		SHEET 1 OF 3

1145

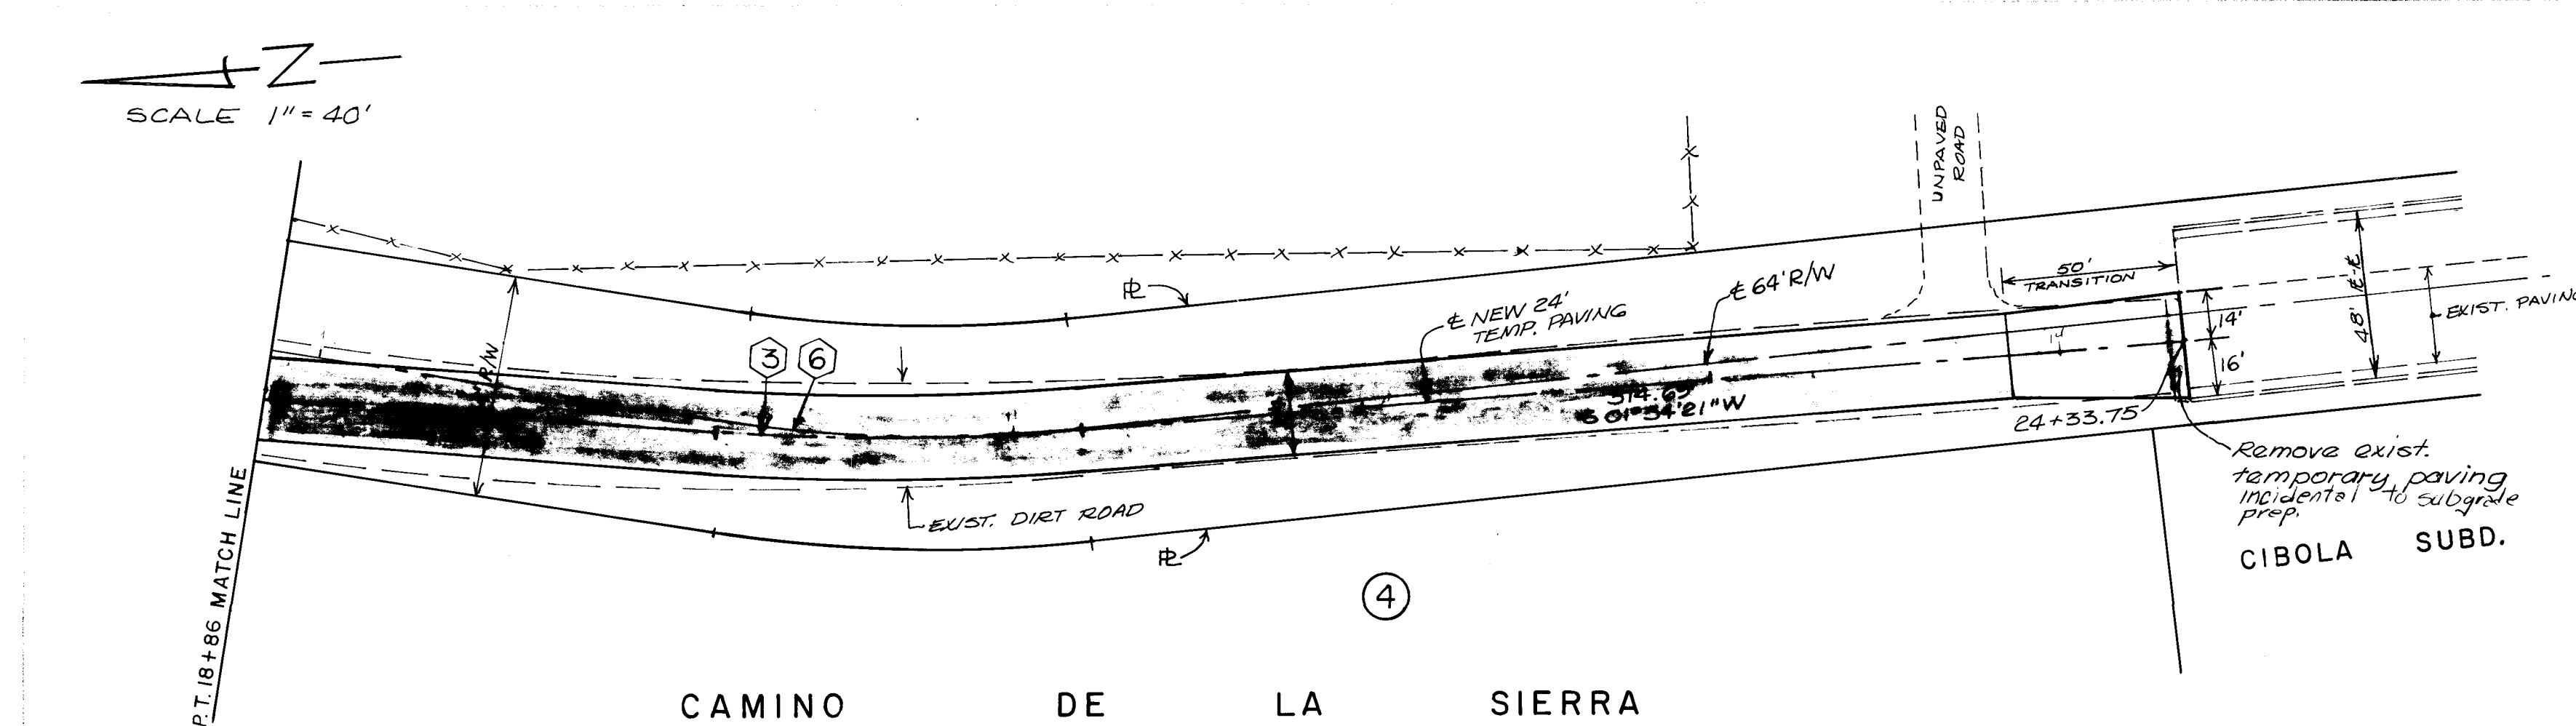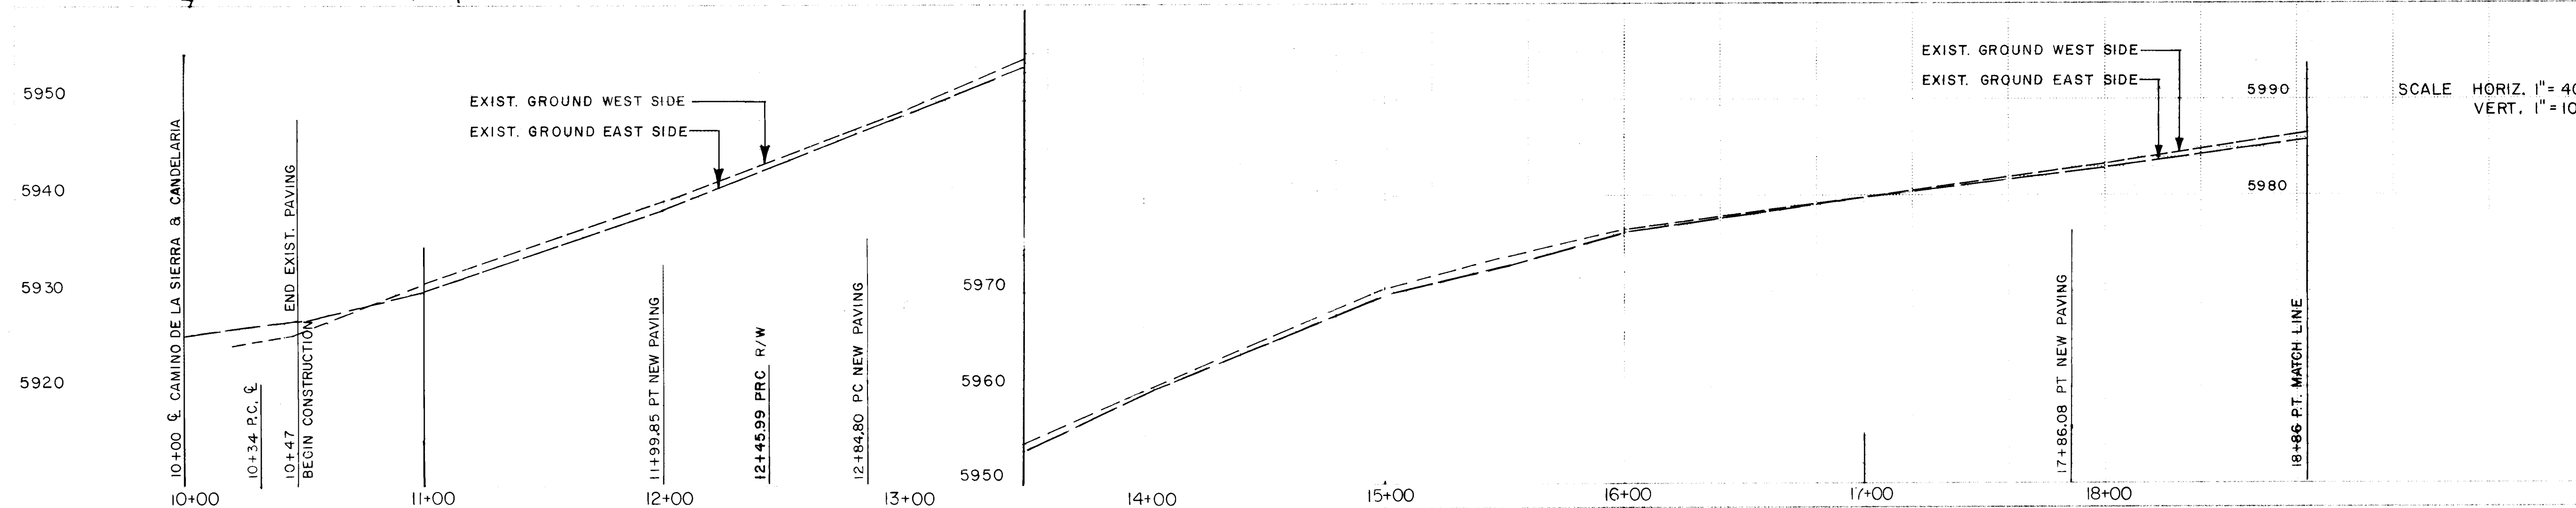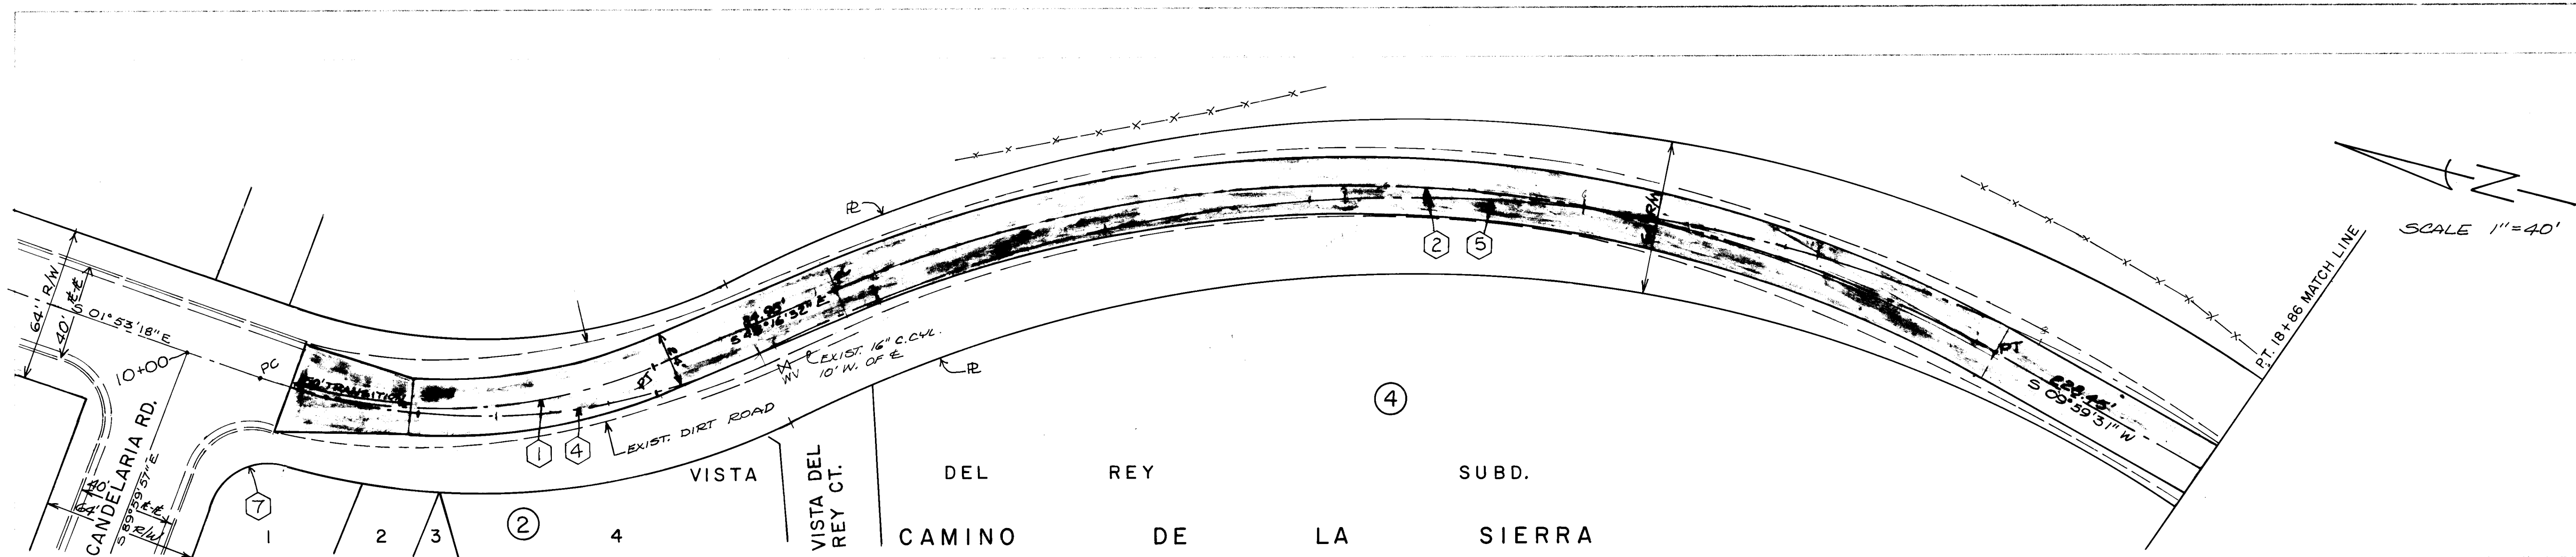

CURVE DATA

	R	Δ	T	L
①	229.60	41°23'14"	86.73	165.85
②	539.20	53°16'03"	270.41	501.28
③	705.20	08°25'10"	51.91	103.63
④	258.43	47°00'00"	112.87	211.99
⑤	592.00	62°00'00"	355.71	640.61
⑥	383.20	14°52'04"	50.00	99.44
⑦	25.00	85°16'12"	23.02	37.21

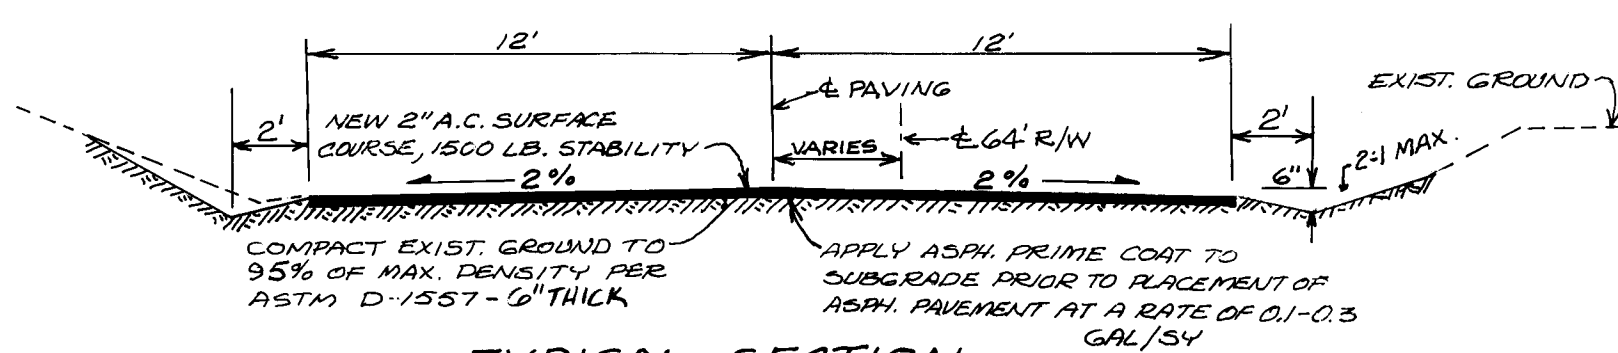


TYPICAL SECTION

SCALE 1" = 5'

NOTE: STATIONING IS ALONG E OF 64' R/W



NOTE: ALL WATER VALVES WITHIN CONSTRUCTION AREA MUST BE ADJUSTED TO FINISH GRADE.

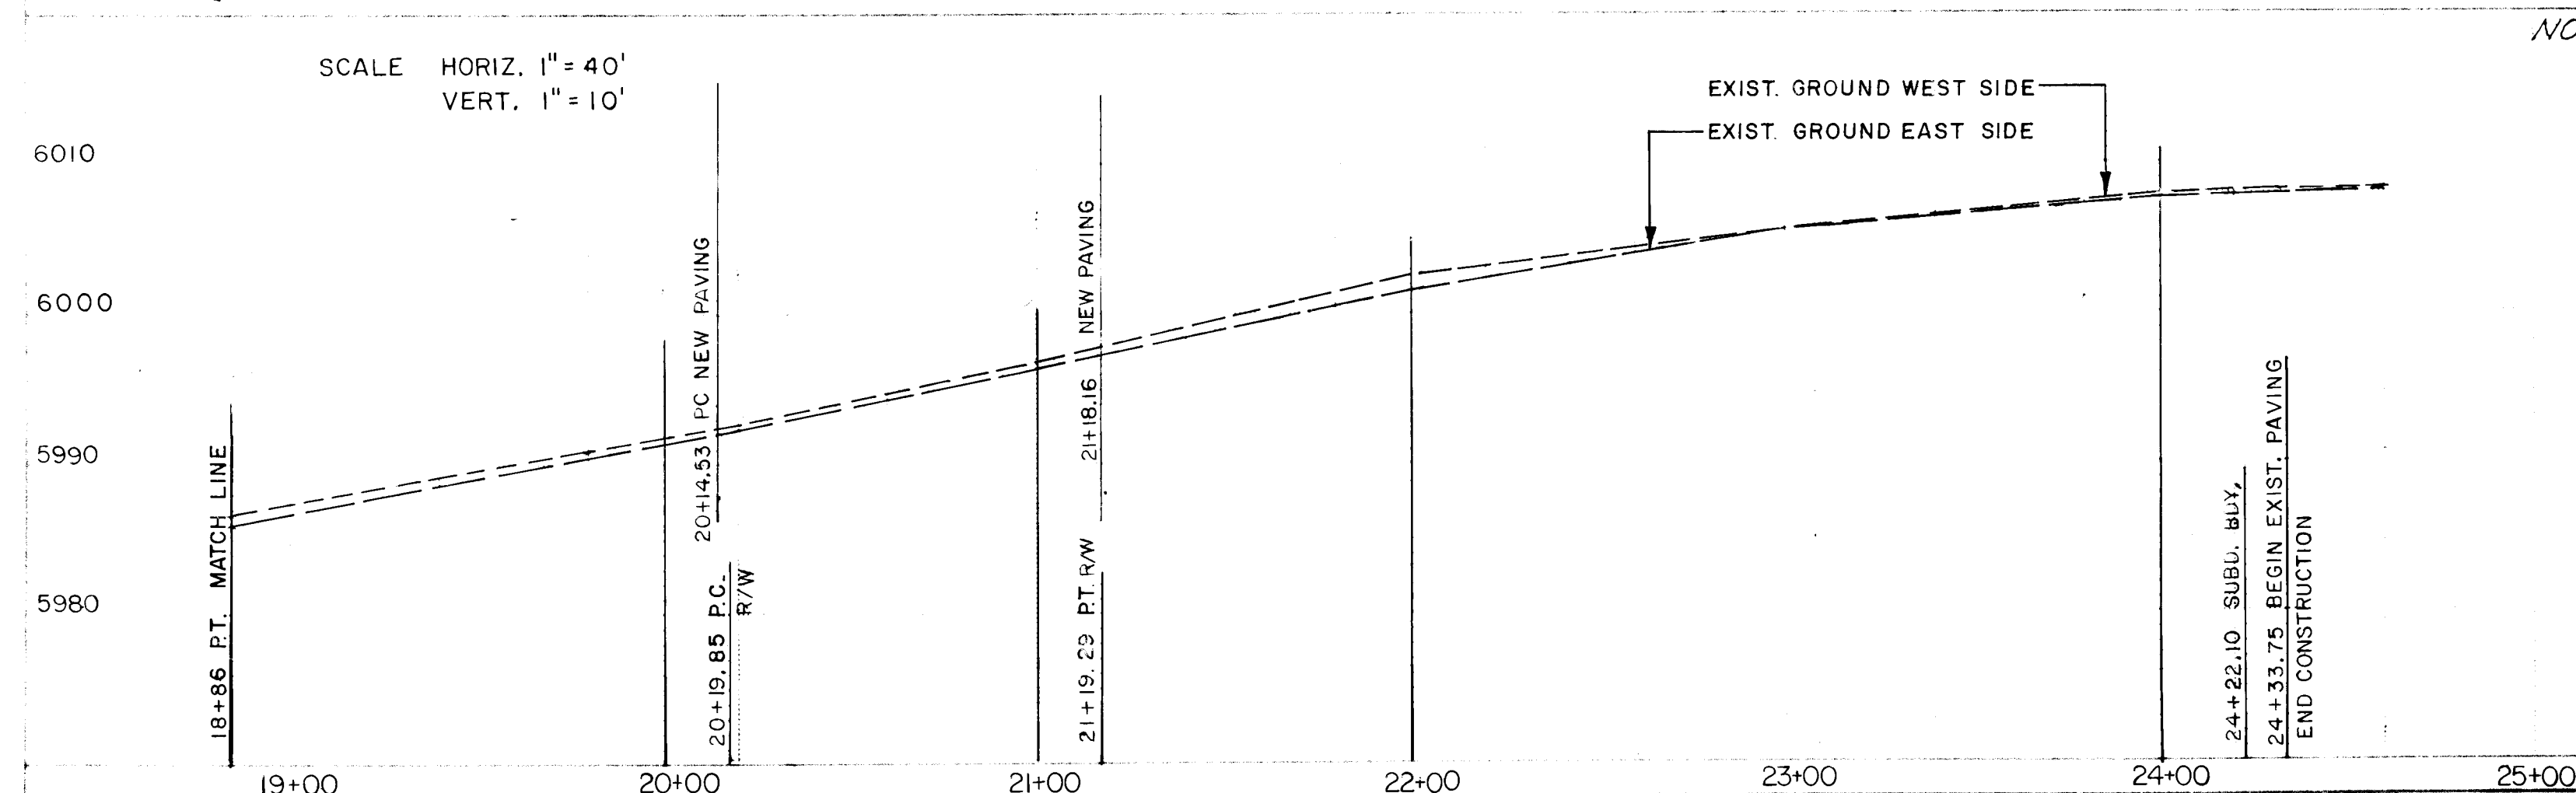

LOCATION MAP - ZONE H23	
NOTICE TO CONTRACTORS	
1. All work detailed on these plans to be performed under contract shall, except as otherwise stated or provided for herein, be constructed in accordance with the New Mexico Standard Specifications for Public Works Construction-1979 Edition (referred to herein as the Standard Specifications) and the Contract Documents for Public Works Contract 85-1	
2. Two (2) working days prior to any excavation, the contractor must contact Line Locating Service, 765-1234, for location of existing utilities.	
3. Prior to construction, the contractor shall excavate and verify the horizontal and vertical locations of all obstructions. Should a conflict exist, the contractor shall notify the engineer or surveyor so that the conflict can be resolved with minimum amount of delay.	
THE FOLLOWING NOTES ALSO APPLY WHEN CHECKED	
☐ All utilities and utility service lines shall be installed prior to paving.	
☒ Backfill compaction shall be according to specified street use. (Residential)	
☐ Tack coat requirements shall be determined by the City Engineer.	
☐ Sidewalks and wheelchair ramps within the curb returns shall be constructed wherever a new curb return is constructed.	
☐ If curb is depressed for a driveway or a handicap ramp, the driveway or ramp shall be constructed prior to acceptance of the curb and gutter.	
☐ All storm drainage facilities shall be completed prior to final acceptance.	
AS BUILT INFORMATION	
BENCH MARKS	
SURVEY INFORMATION	
FIELD NOTES	
ENGINEER'S SEAL	
REVISIONS	
DESIGN	
CHECKED BY	
DATE	
DESIGNED BY	
DATE	
DRAWN BY	
DATE	
MICRO-FILM INFORMATION	
RECORDED BY	
DATE	

26 24110285

CITY OF ALBUQUERQUE MUNICIPAL DEVELOPMENT DEPARTMENT ENGINEERING DIVISION					
TITLE TEMPORARY PAVING ON CAMINO DE LA SIERRA FROM CANDELARIA RD. 1350 FT. SOUTH					
APPROVALS	ENGINEER	DATE	APPROVALS	ENGINEER	DATE
City Engineer	<i>[Signature]</i>	4/5/05	City Engineer	<i>[Signature]</i>	4/5/05
A.C.E. Design	<i>[Signature]</i>	5/3/05	A.C.E. Design	<i>[Signature]</i>	5/3/05
A.C.E. Hydrology	<i>[Signature]</i>	6/5/05	A.C.E. Hydrology	<i>[Signature]</i>	6/5/05
Street Maintenance	<i>[Signature]</i>	5-31-05	Street Maintenance	<i>[Signature]</i>	5-31-05
DRAWING NO.	2411	MAP NO.	H-23	SHEET	2 OF 3

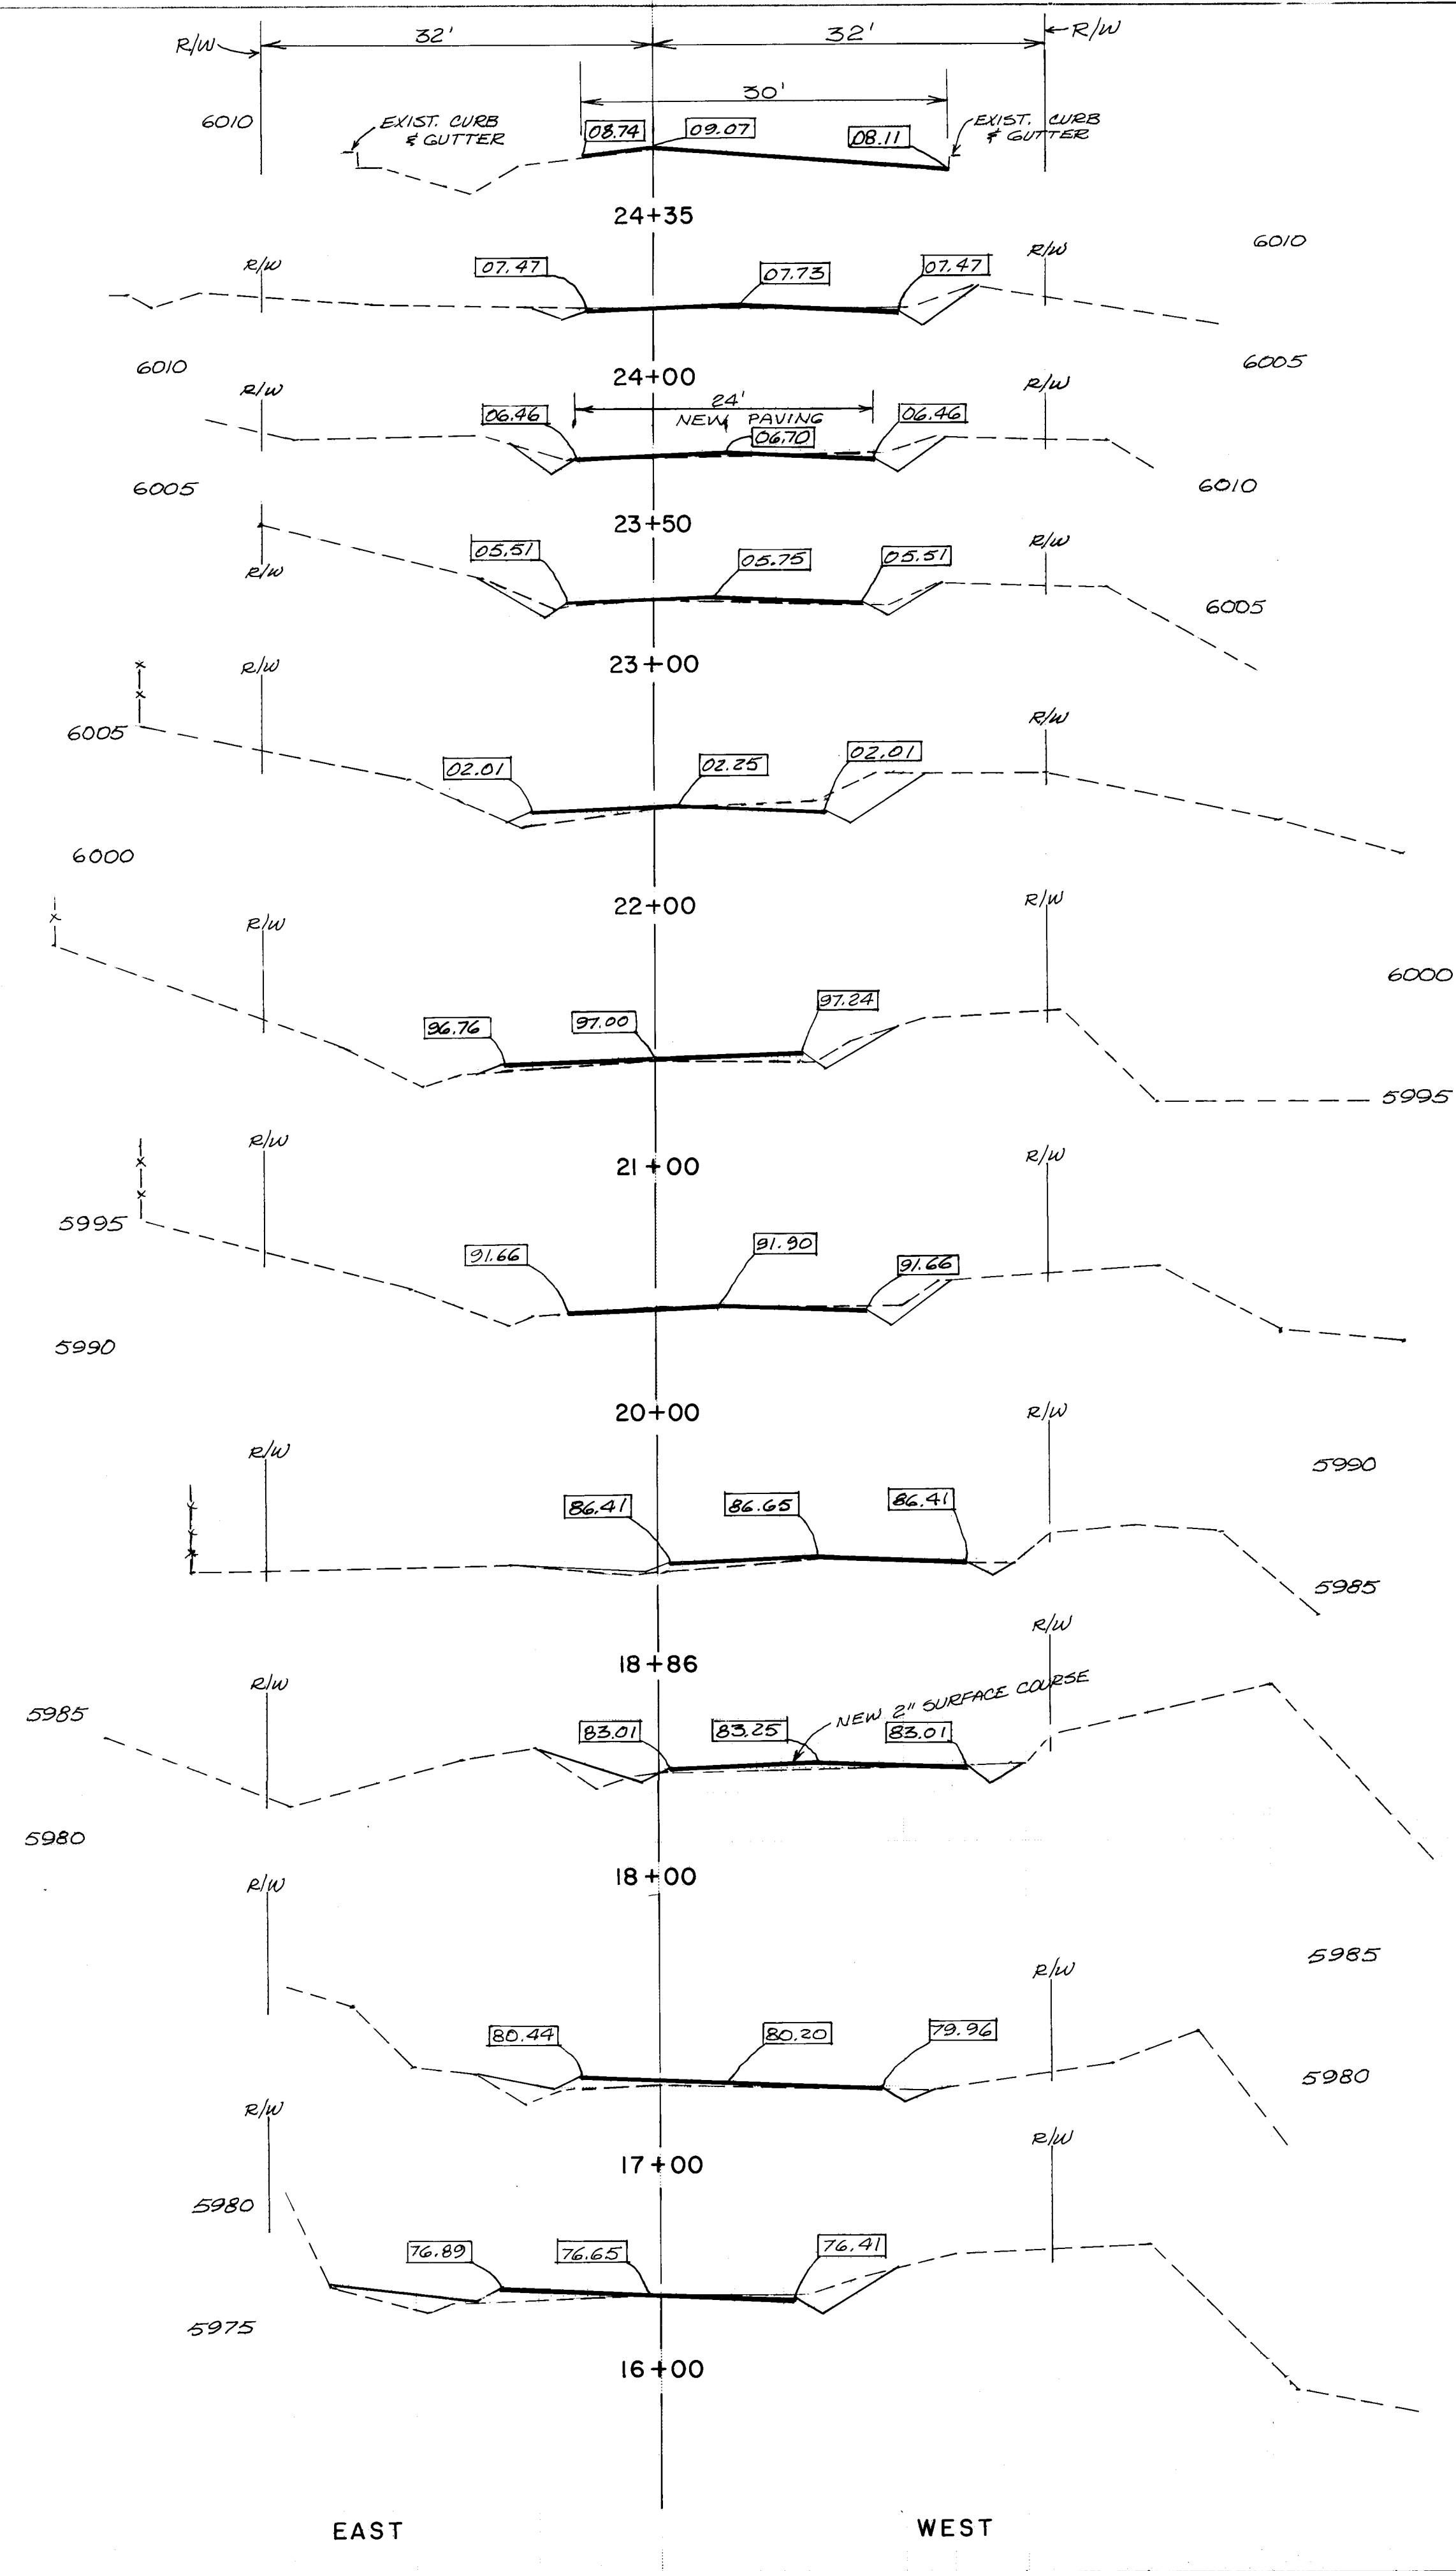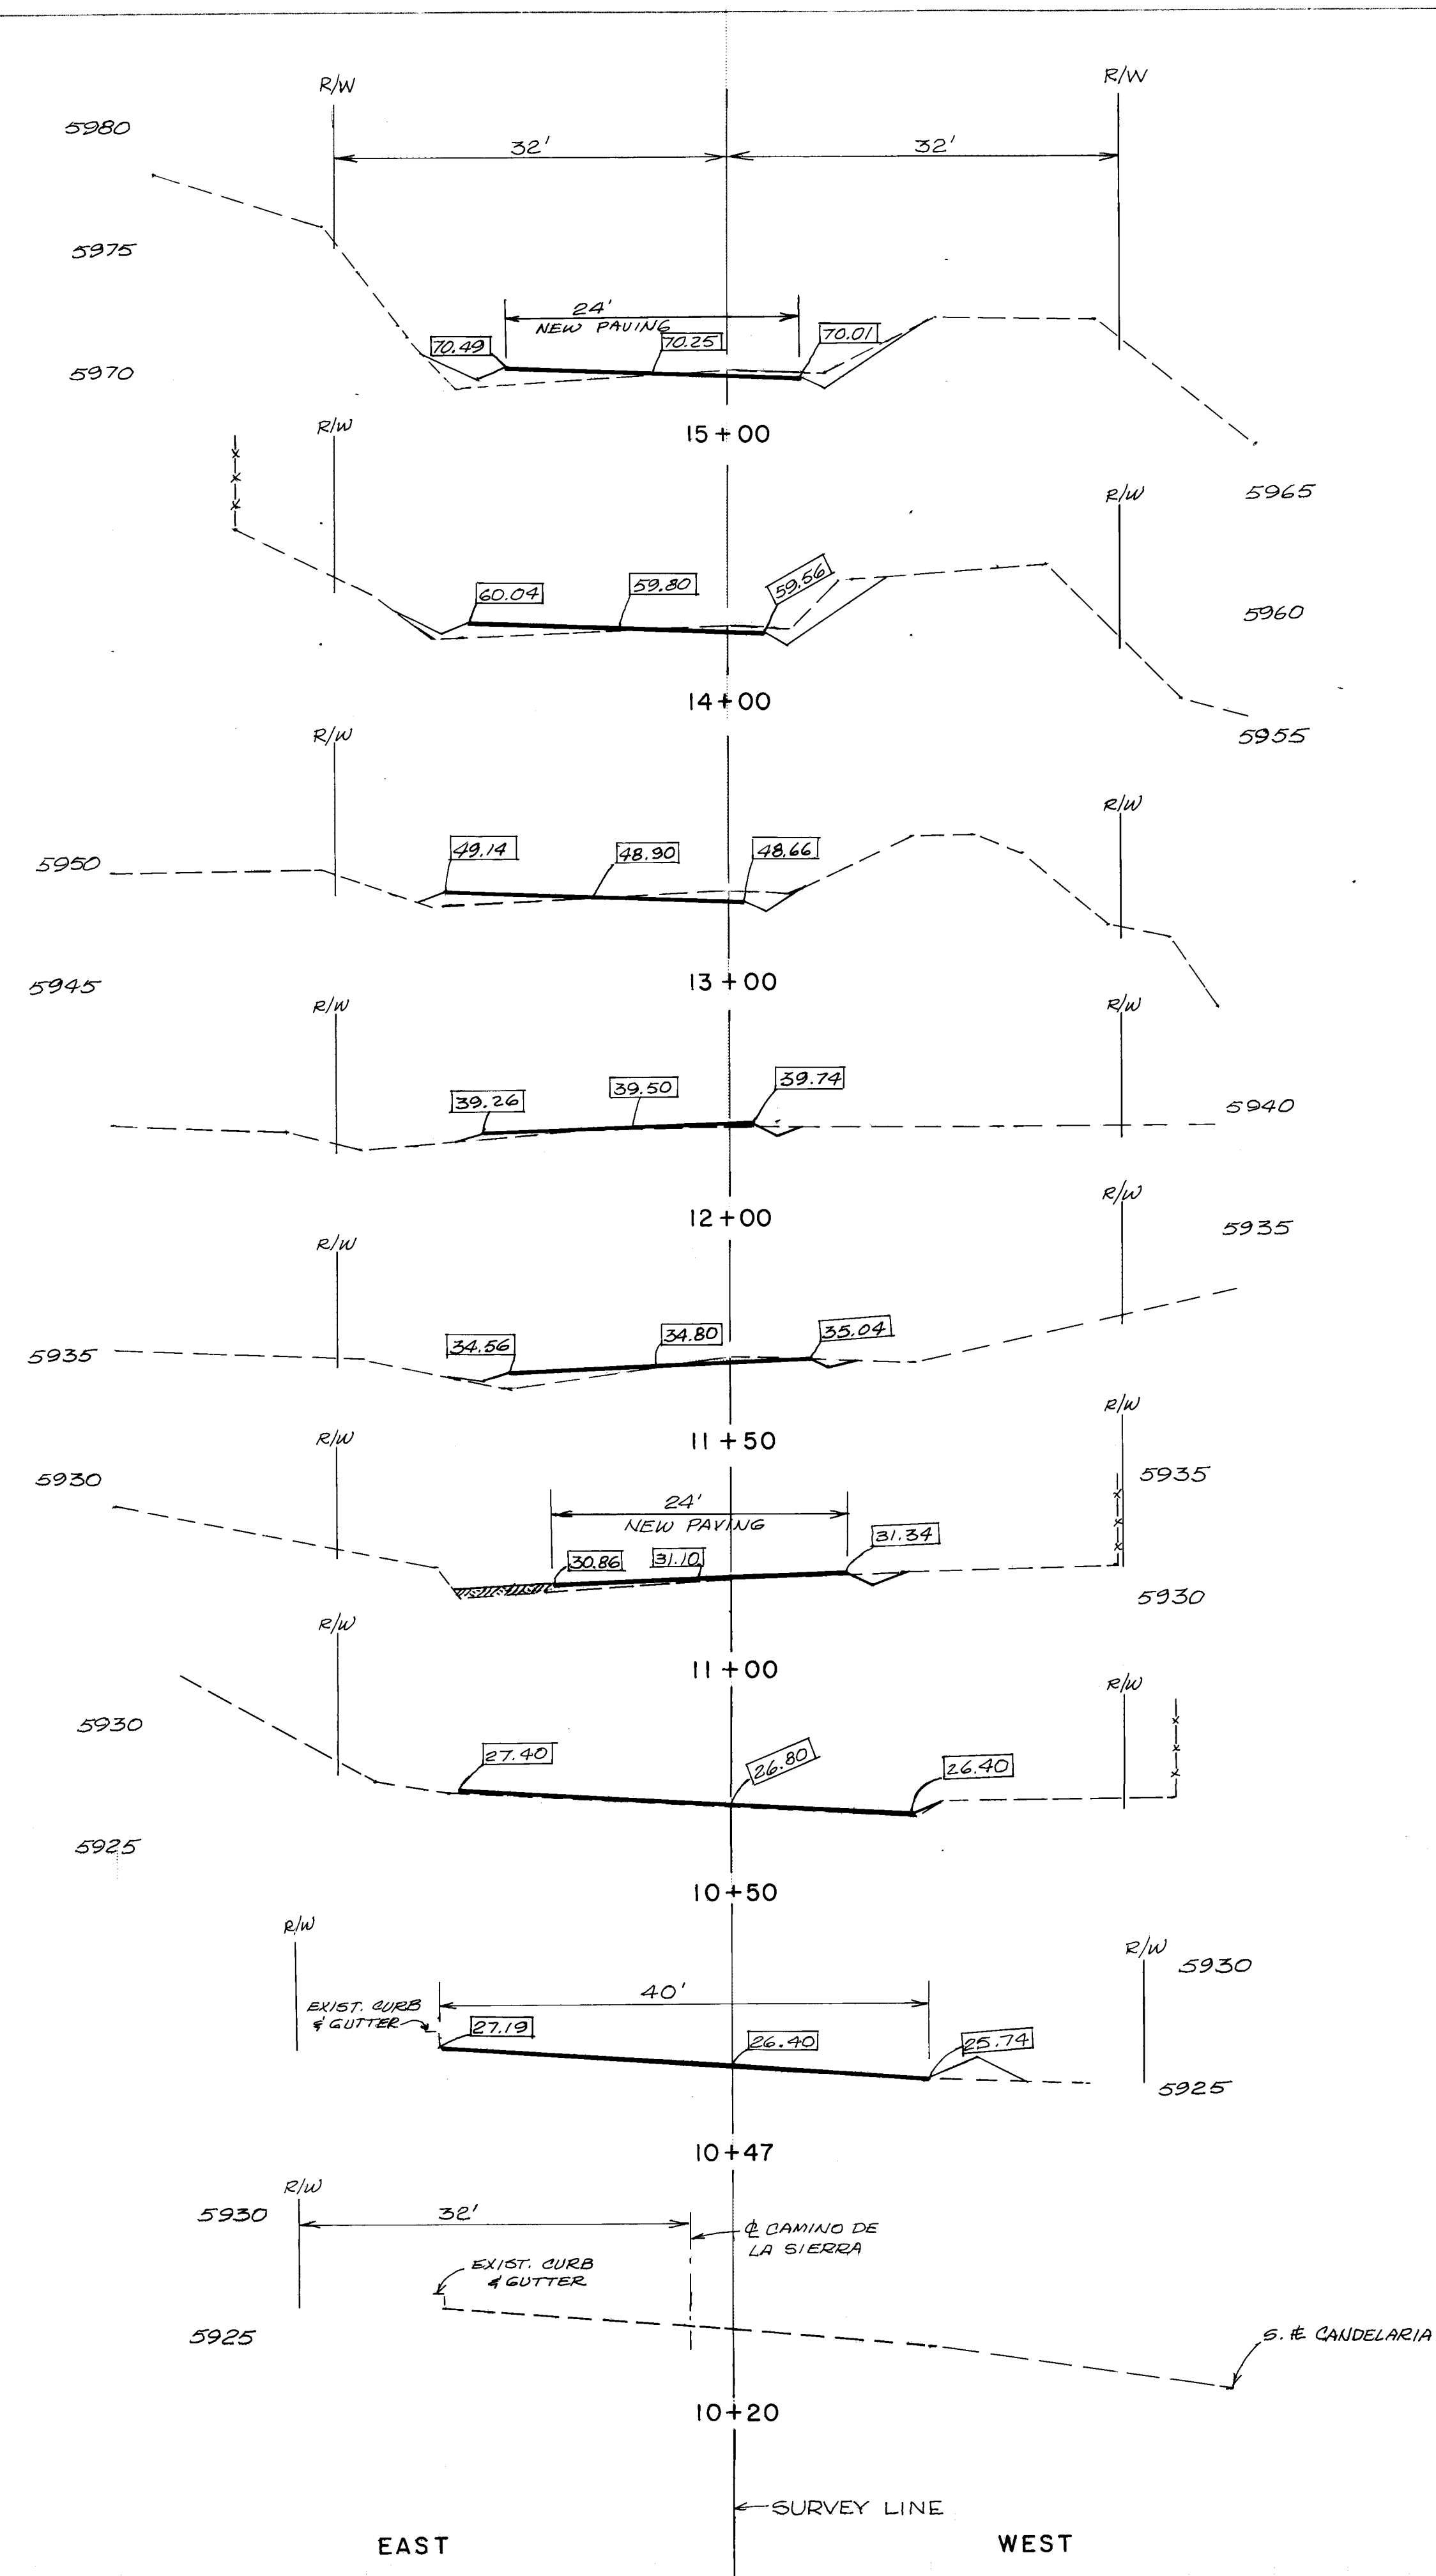

SCALE HORIZ 1" = 10'
VERT 1" = 5'

CITY OF ALBUQUERQUE MUNICIPAL DEVELOPMENT DEPARTMENT ENGINEERING DIVISION							
TITLE: TEMPORARY PAVING ON CAMINO DE LA SIERRA CROSS SECTIONS							
APPROVALS	ENGINEER	DATE	APPROVALS	ENGINEER	DATE		
City Engineer	<i>C. J. [Signature]</i>	6/6/85	Liquid Waste	<i>[Signature]</i>	6/5/85		
A.C.E. Design	<i>[Signature]</i>	6/6/85	Traffic	<i>[Signature]</i>	5/8/85		
A.C.E. - Hydrology	<i>[Signature]</i>	6/5/85	Water	<i>[Signature]</i>	6/5/85		
Street Maintenance	<i>[Signature]</i>	5-31-85					
DRAWING NO. 2411						SHEET 3 OF 3	

ENGINEER'S SEAL		SURVEY INFORMATION		BENCH MARKS		AS BUILT INFORMATION			
NO.	DATE	BY	FIELD NOTES	NO.	DATE	CONTRACTOR	DATE		
								REMARKS	IN 150' UTILITY EASEMENT IN CIBOLA ADD. 210' S. OF N. SUBD. BOD. AND 25' W. OF E. EASEMENT BOD. ELEV. 5971.84
DESIGNED BY PHIL FISCHER		REVISIONS		MICRO-FILM INFORMATION		RECORDED BY			
DRAWN BY BEN EMMETT		DESIGN		DATE 6/2/85		DATE			
CHECKED BY				DATE		DATE			