

|                   |      |
|-------------------|------|
| PLAN              | DATE |
| BY                |      |
| SURVEYED          |      |
| NOTE BOOK         |      |
| RT OF WAY CHECKED |      |
| NO                |      |

SCANNED BY LASON

|                          |      |
|--------------------------|------|
| PROFILE                  | DATE |
| BY                       |      |
| SURVEYED                 |      |
| NOTE BOOK                |      |
| B.M. NOTED               |      |
| STRUCTURE NOTATIONS CHKD |      |
| NO                       |      |

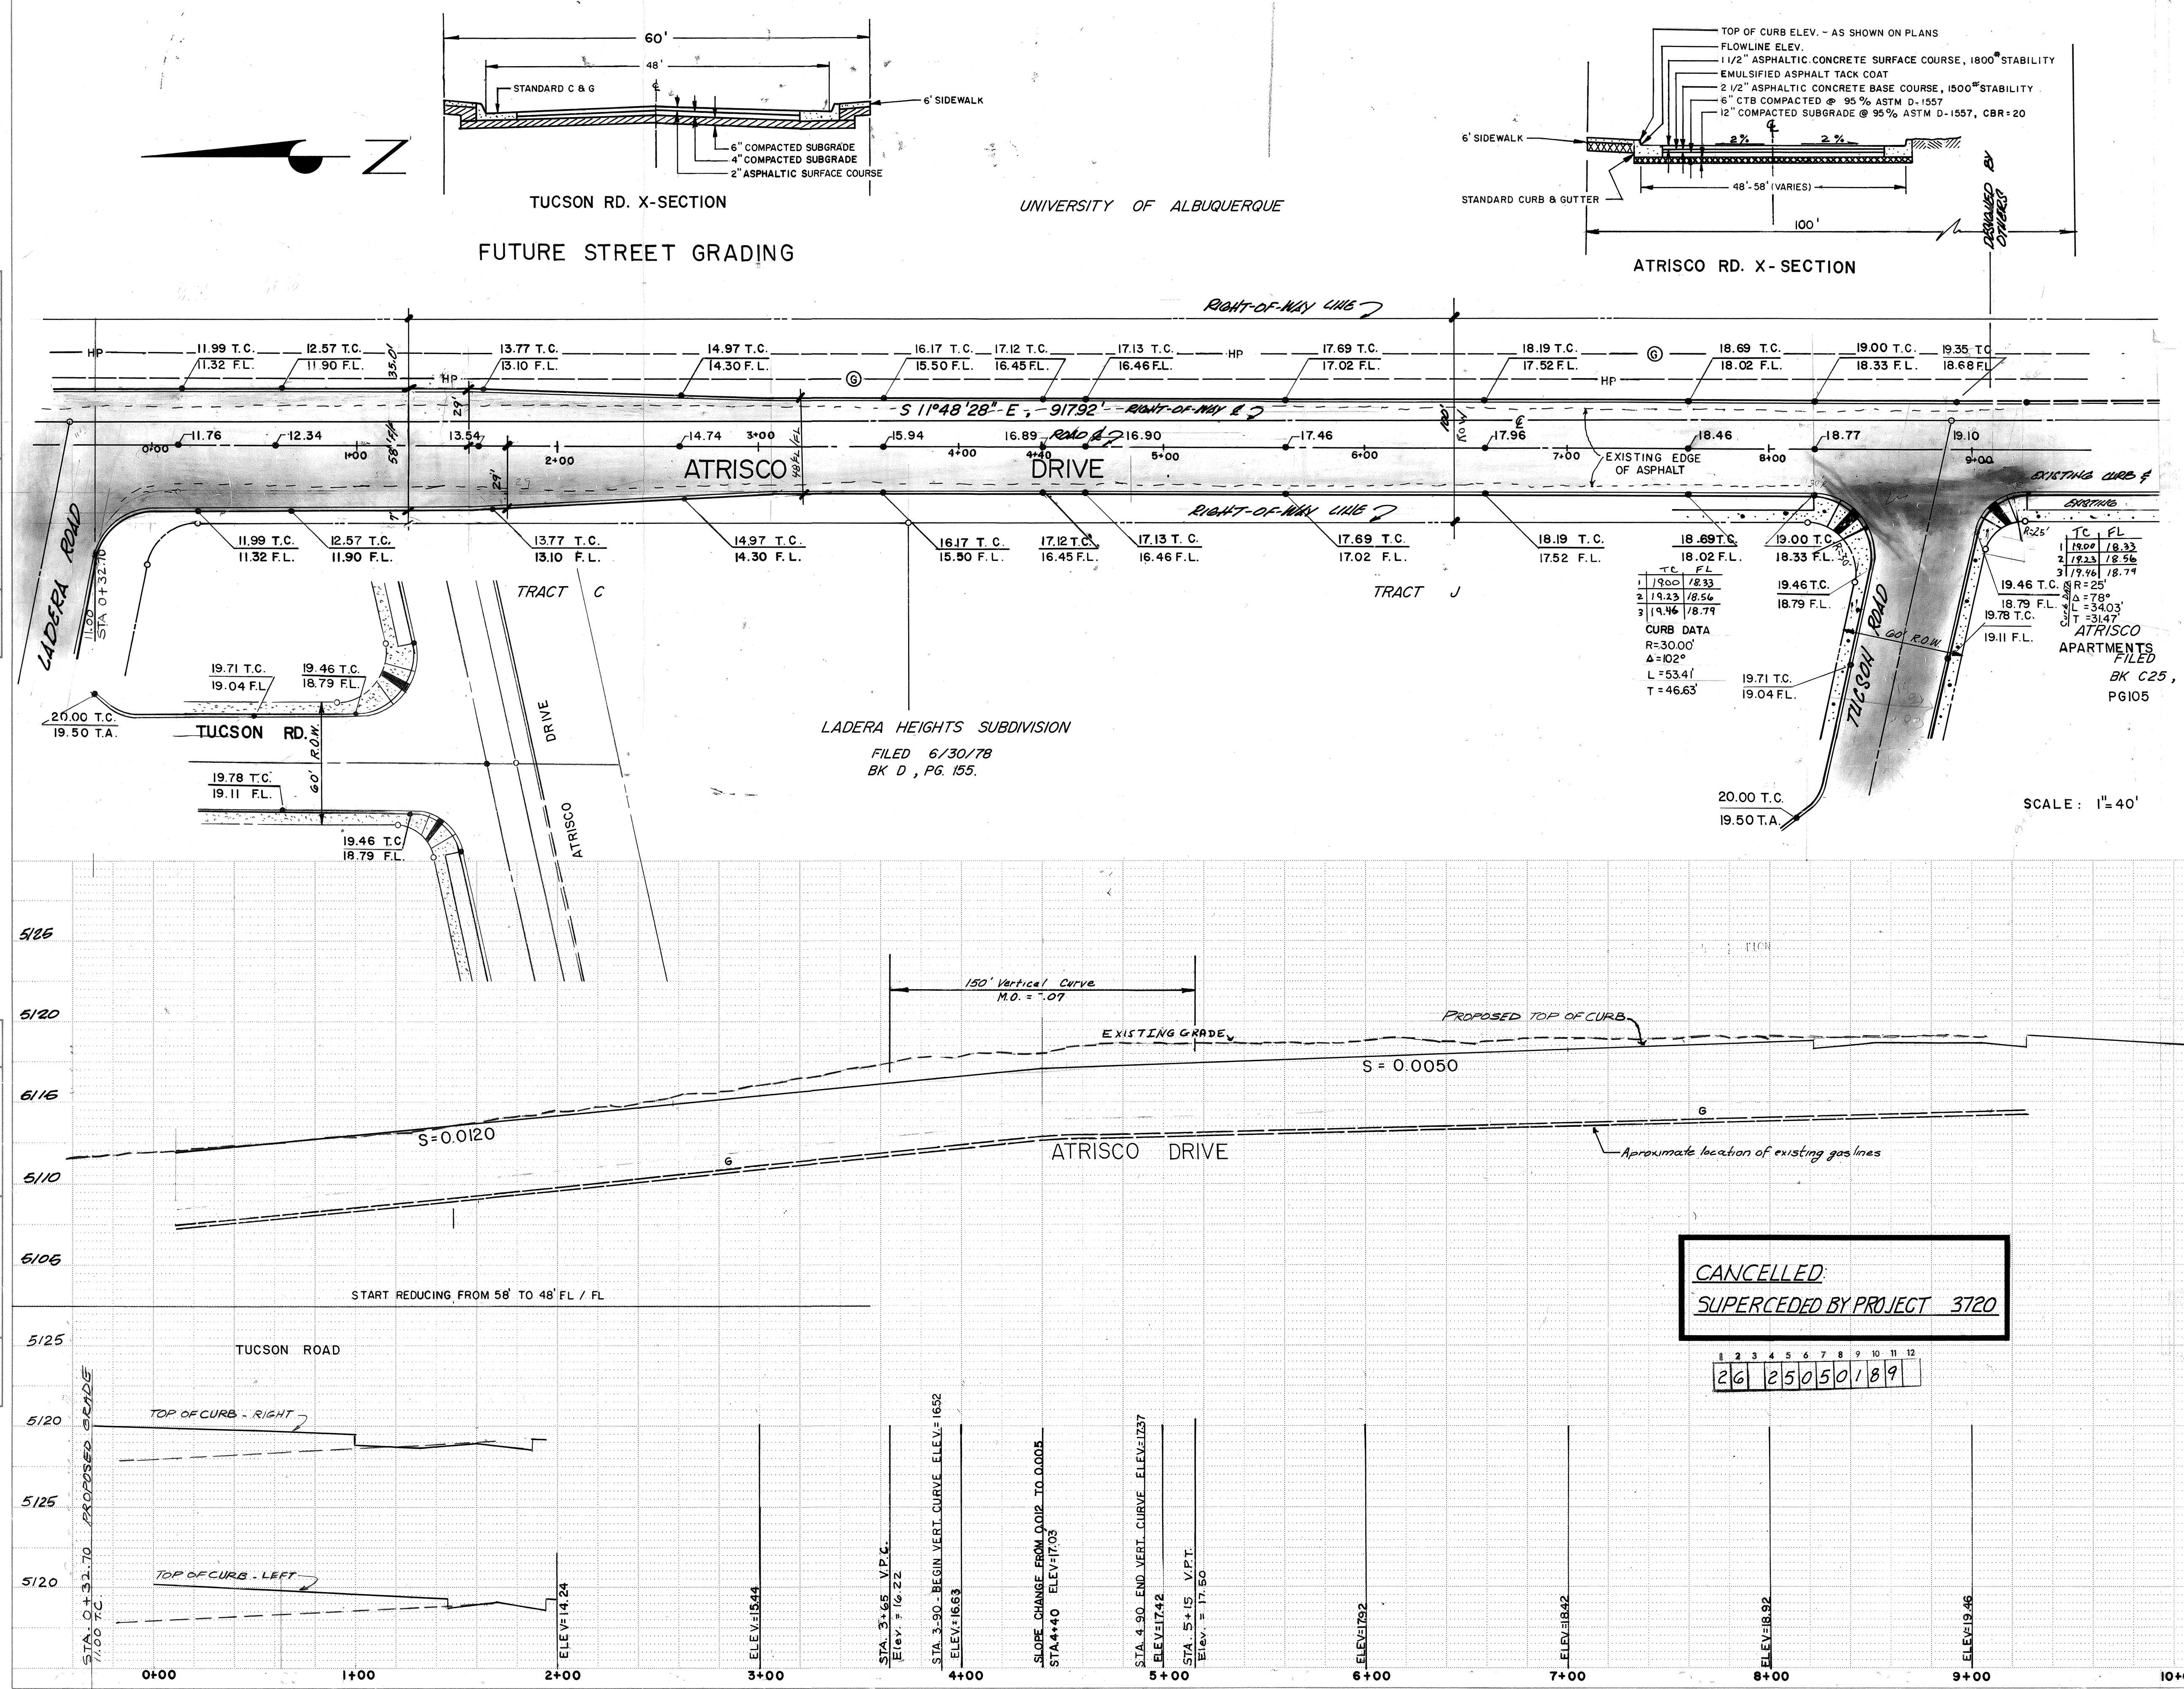


PLATE 1 SINGLE PLAN - PROFILE - DOTTED  
 CHARLES BRUNING COMPANY  
 MADE IN U.S.A.

INFORMATION SHEET ONLY

| ENGINEER'S SEAL                                                        |  |  | SURVEY INFORMATION                                        |      |         | BENCH MARKS                             |    |      | AS-BUILT INFORMATION |    |      |
|------------------------------------------------------------------------|--|--|-----------------------------------------------------------|------|---------|-----------------------------------------|----|------|----------------------|----|------|
|                                                                        |  |  | FIELD NOTES                                               |      |         | BENCH MARKS                             |    |      | AS-BUILT INFORMATION |    |      |
|                                                                        |  |  | NO                                                        | BY   | DATE    | NO                                      | BY | DATE | NO                   | BY | DATE |
| DESIGN BY: PARVIZ ETEKHART<br>DRAWN BY: PARVIZ ETEKHART<br>CHECKED BY: |  |  | REVISIONS                                                 |      |         | BENCH MARKS                             |    |      | AS-BUILT INFORMATION |    |      |
|                                                                        |  |  | NO                                                        | DATE | REMARKS | NO                                      | BY | DATE | NO                   | BY | DATE |
| TITLE: ATRISCO DRIVE (LADERA TO TUCSON) STREET GRADING PLAN            |  |  | APPROVALS: City Engineer, A.C.E. Design, A.C.E. Hydrology |      |         | APPROVALS: Liquid Waste, Traffic, Water |    |      | DATE: 8/15/85        |    |      |
| DRAWING NO: 22505                                                      |  |  | MAP NO: G-11                                              |      |         | SHEET 1 OF 1                            |    |      | DATE: 8/15/85        |    |      |