


ALLEY GRADES FOR ALLEY NORTH OF LEAD AVE., SE, BETWEEN MAPLE & ASH

INDEX

SHEET 1.	TITLE SHEET
SHEET 2.	PLAN AND PROFILE
SHEET 3.	CROSS SECTIONS

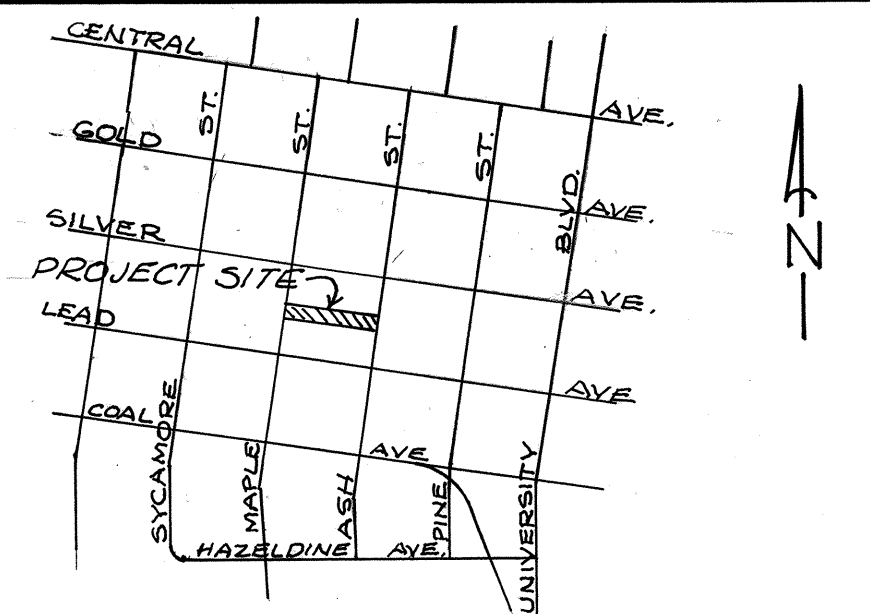

LOCATION MAP
ZONE ATLAS K15 SCALE 1" = 800'

NOTICE TO CONTRACTORS

- All work detailed on these plans to be performed under contract shall, except as otherwise stated or provided for herein, be constructed in accordance with the City of Albuquerque Interim Standard Specifications for Public Works Construction 1985.
- Two(2) working days prior to any excavation, the contractor must contact Line Locating Service, 765-1234 for location of existing utilities.
- Prior to construction, the contractor shall excavate and verify the horizontal and vertical locations of all obstructions. Should a conflict exist, the contractor shall notify the engineer or surveyor so that the conflict can be resolved with minimum amount of delay.

THE FOLLOWING NOTES ALSO APPLY WHEN CHECKED


- ☐ All utilities and utility service lines shall be installed prior to paving.
- ☒ Backfill compaction shall be according to specified street use. (Residential)
- ☒ Tack coat requirements shall be determined by the City Engineer.
- ☐ Sidewalks and wheelchair ramps within the curb returns shall be constructed wherever a new curb return is constructed.
- ☒ If curb is depressed for a driveway or a handicap ramp, the driveway or ramp shall be constructed prior to acceptance of the curb and gutter.
- ☐ All storm drainage facilities shall be completed prior to final acceptance.

Alley Grades Alley N. of
Lead Ave. SE, Blw Maple
& Ash 2668


SCANNED
BY

26 26680186


	CITY OF ALBUQUERQUE	APPROVED FOR CONSTRUCTION
	DRAWING NO. 2668	CITY ENGINEER DATE SHEET 1 OF 3

 

- ① 5' SLOPE EASEMENT ON NORTH SIDE OF ALLEY MUST BE ACQUIRED PRIOR TO CONSTRUCTION, STA. 10+30 TO STA. 13+06.
- ② BUILD CONC. RETAINING WALL ON NORTH SIDE FROM STA. 13+05 TO 13+30, PER DETAIL THIS SHEET.

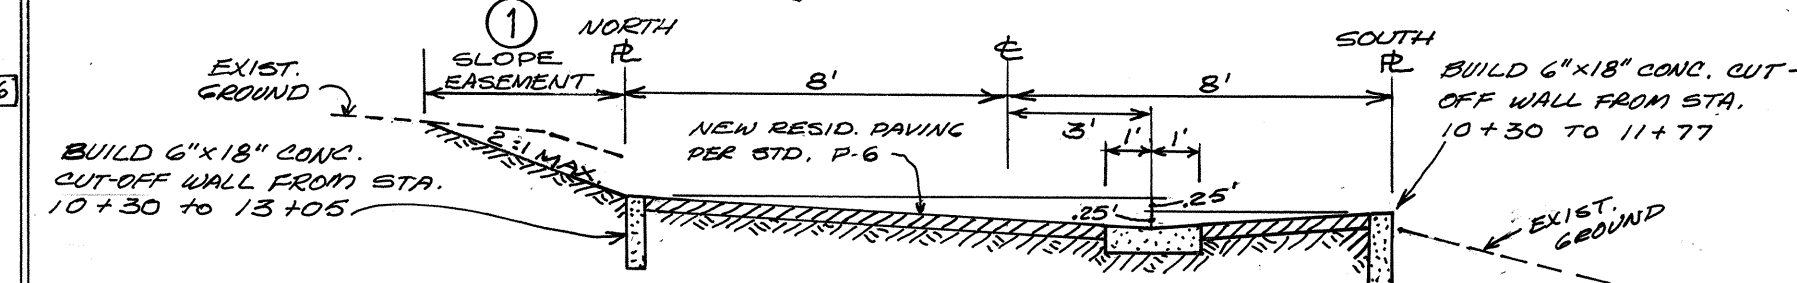

TYPICAL PAVING SECTION
SCALE 1" = 40'

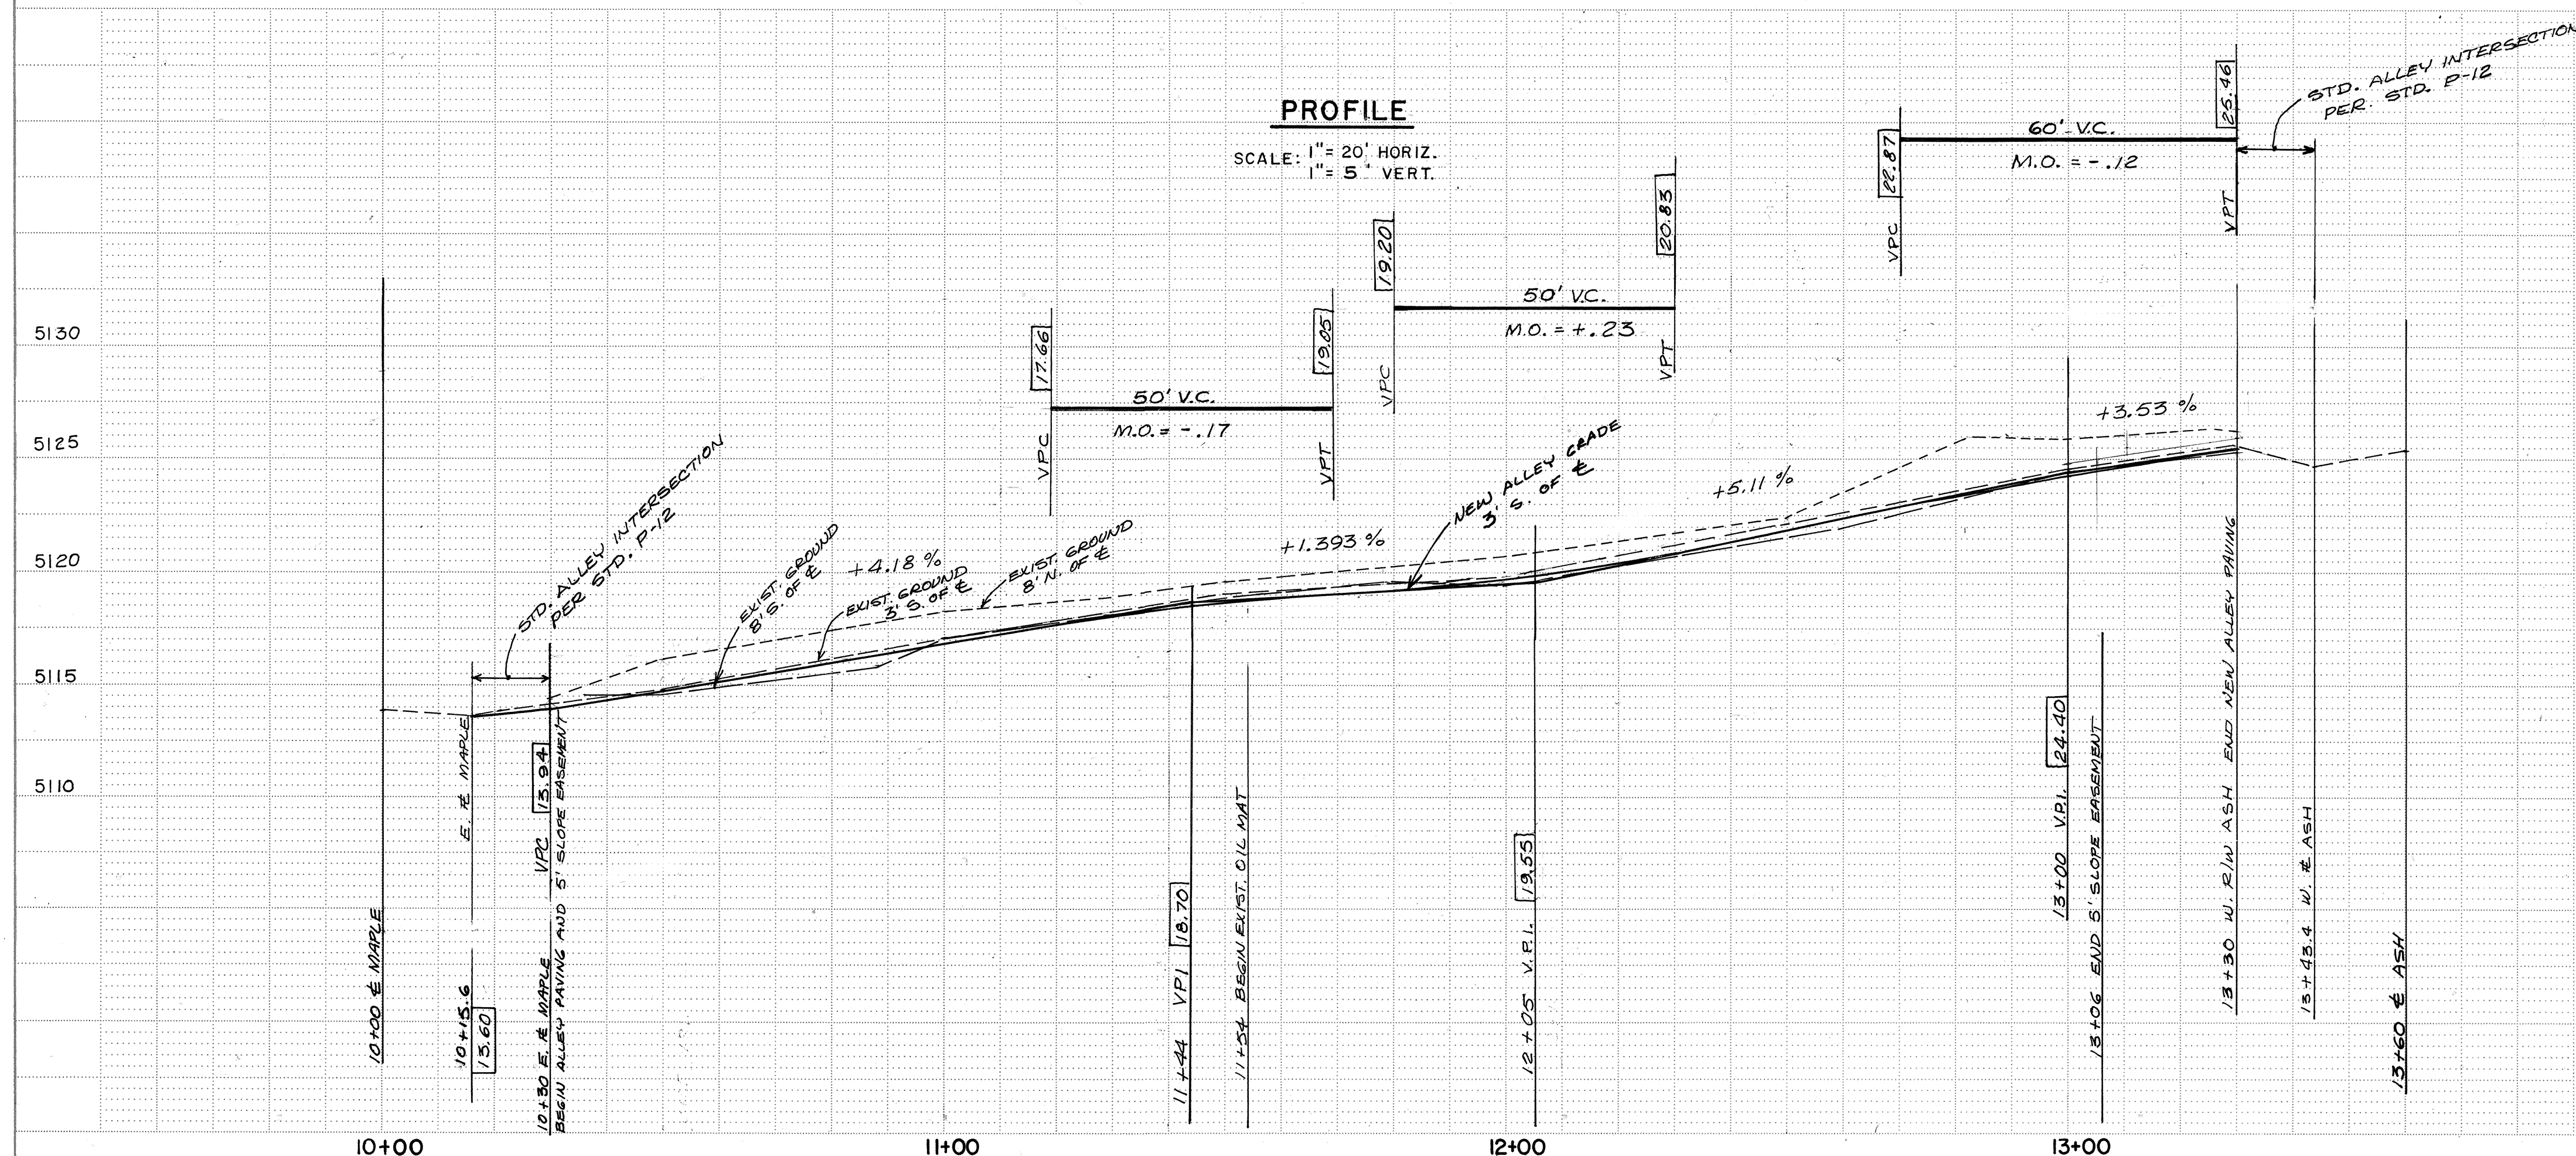

	EXIST. CURB & GUTTER
	NEW CURB & GUTTER
	NEW ALLEY GUTTER
	PER STD. P-8.
	NEW CONC. CUT-OFF WALL
	NEW ELEVATION
	EXISTING ELEVATION

John H. Q. 7/1/86

CITY OF ALBUQUERQUE
PUBLIC WORKS DEPT.
ENGINEERING GROUP

TITLE: ALLEY GRADES FOR ALLEY NORTH OF
LEAD AVE., SE, BETWEEN MAPLE AND ASH

APPROVALS	ENGINEER	DATE	APPROVALS	ENGINEER	DATE
City Engineer	<i>[Signature]</i>	7/1/84	Liquid Waste	N/A <i>[Signature]</i>	6/27/86
A.C.E. - Design	" "	"	Traffic	<i>[Signature]</i>	6/27/86
A.C.E. - Hydrology	" "	"	Water	N/A <i>[Signature]</i>	6/27/86

DRAWING NO.	2668	MAP NO.	K15	SHEET 2 OF 3
-------------	------	---------	-----	--------------

SCANNED BY _____

100

See

