


ALLEY GRADES

CLIFFORD – MULLINS BUSINESS ADDITION

ALBUQUERQUE, NEW MEXICO

INDEX	
SHEET	DESCRIPTION
1	TITLE AND INDEX SHEET
2	STA. 1+00.00 to STA. 5+78.67
3	STA. 5+78.67 to STA. 9+55.02

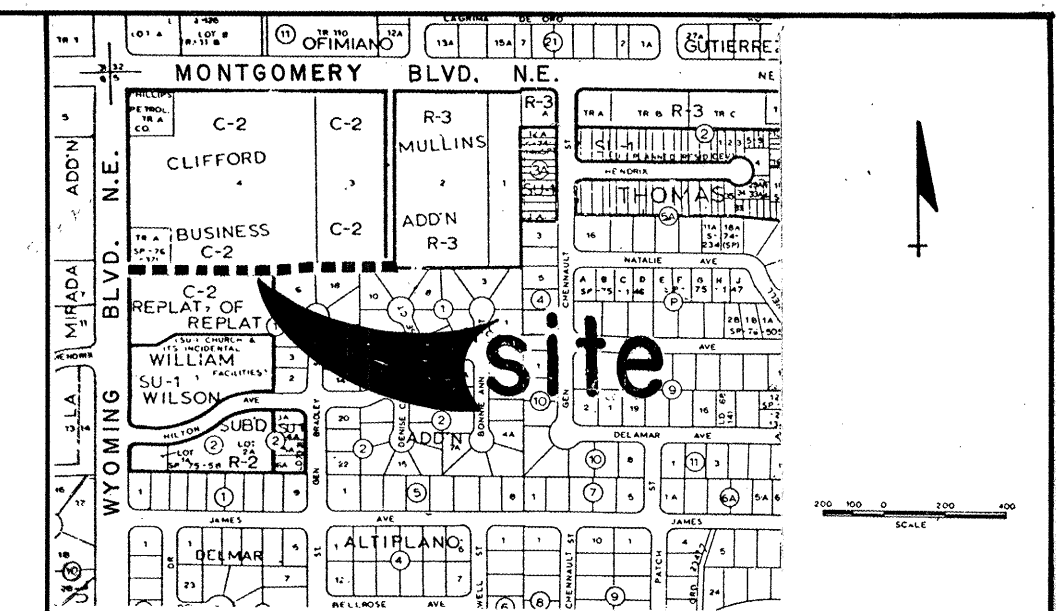

VICINITY MAP G-20-Z

LEGAL:

ALLEY IS LOCATED ON THE SOUTH SIDE OF TRACTS "A", "4" & "3", CLIFFORD-MULLINS BUSINESS ADDITION AND ON THE NORTH SIDE OF LOT 7, BLOCK 1, WILLIAM WILSON SUB-DIVISION AND LOTS "6", "7", "18" & "10", ST. JOHN'S ADDITION.

NOTE:

FLOOD HAZARD BOUNDARY MAP/PANEL NO. 24.

NOTICE TO CONTRACTOR:

- ALL WORK DETAILED ON THESE PLANS TO BE PERFORMED UNDER CONTRACT SHALL, EXCEPT AS OTHERWISE STATED OR PROVIDED FOR HEREON, BE CONSTRUCTED IN ACCORDANCE WITH THE CITY OF ALBUQUERQUE, INTERIM STANDARD SPECIFICATIONS, PUBLIC WORKS CONSTRUCTION, 1985.
- TWO (2) WORKING DAYS PRIOR TO ANY EXCAVATION, CONTRACTOR MUST CONTACT LINE LOCATING SERVICE, 765-1234, FOR LOCATION OF EXISTING UTILITIES.
- PRIOR TO CONSTRUCTION, THE CONTRACTOR SHALL EXCAVATE AND VERIFY THE HORIZONTAL AND VERTICAL LOCATIONS OF ALL OBSTRUCTIONS. SHOULD A CONFLICT EXIST, THE CONTRACTOR SHALL NOTIFY THE ENGINEER OR SURVEYOR SO THAT THE CONFLICT CAN BE RESOLVED WITH MINIMUM AMOUNT OF DELAY.
- ALL UTILITIES AND UTILITY SERVICE LINES SHALL BE INSTALLED PRIOR TO PAVING.
- BACKFILL COMPACTION SHALL BE ACCORDING TO ARTERIAL STREET USE.
- TACK COAT REQUIREMENTS SHALL BE DETERMINED BY THE CITY ENGINEER.
- CONSTRUCT ALLEY AS PER CITY STD. DWG. P-6. USE COMMERCIAL, ASPHALT CONC. ALLEY SECTION.

REV.	2 of 3	DATE	8/12/87	USER	DEPARTMENT	DATE	USER	DEPARTMENT	DATE
1	283 OF 3								
2	2 OF 3								
3									
APPROVAL OF REVISIONS									






APPROVED FOR ALLEY GRADES ONLY.

11/14/86
C.E.

PROJECT NO.

2674


SHEET 1 OF 3

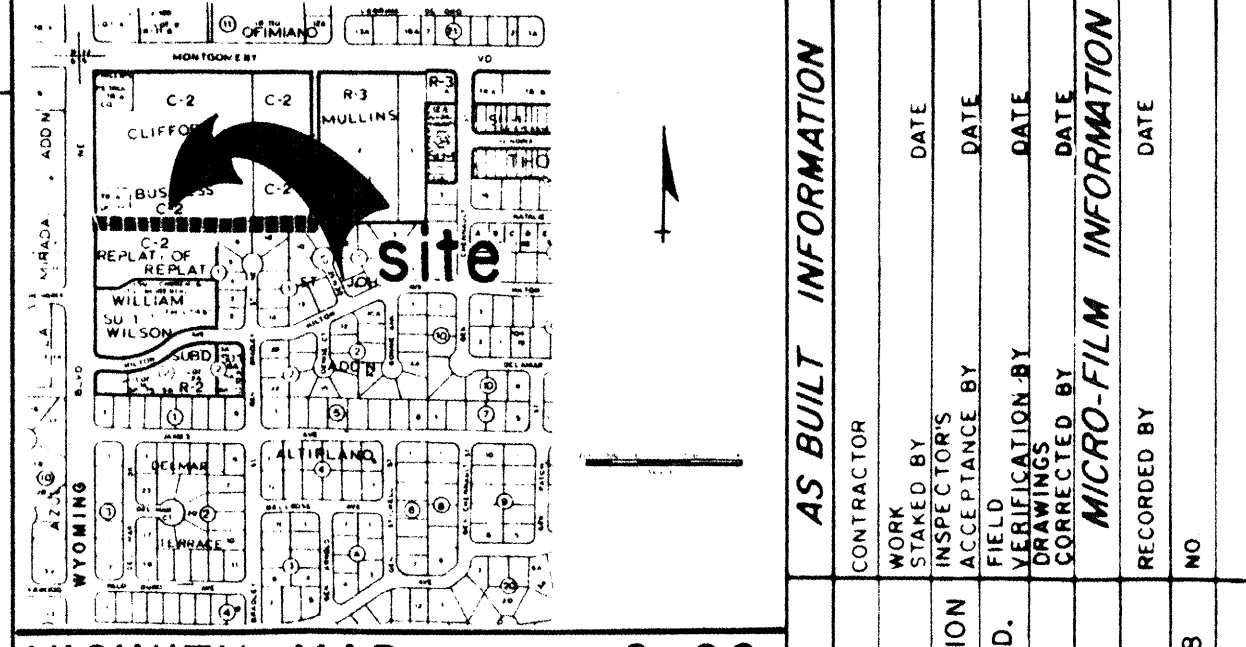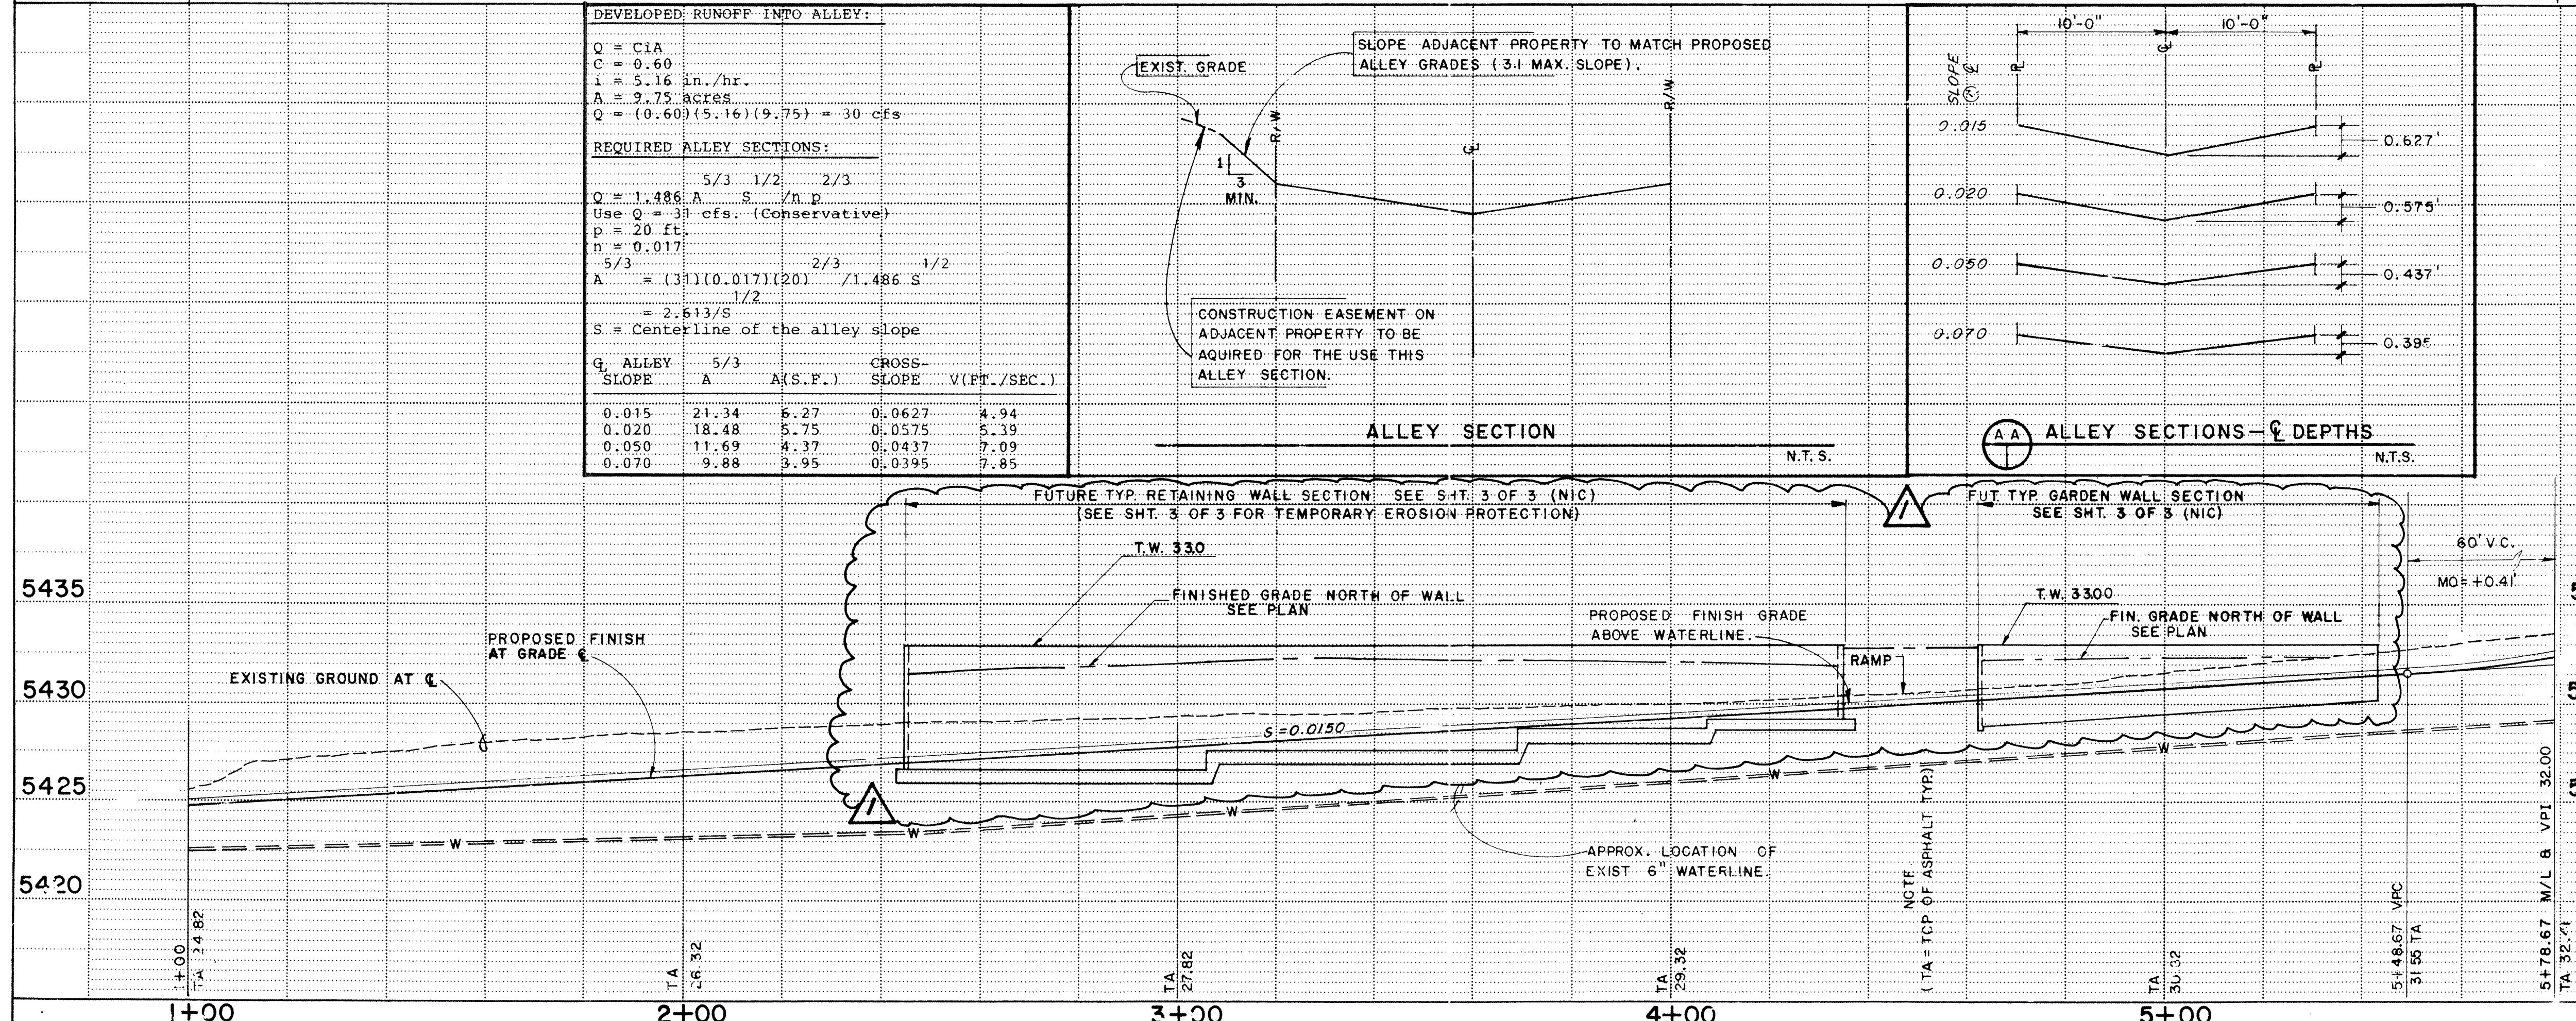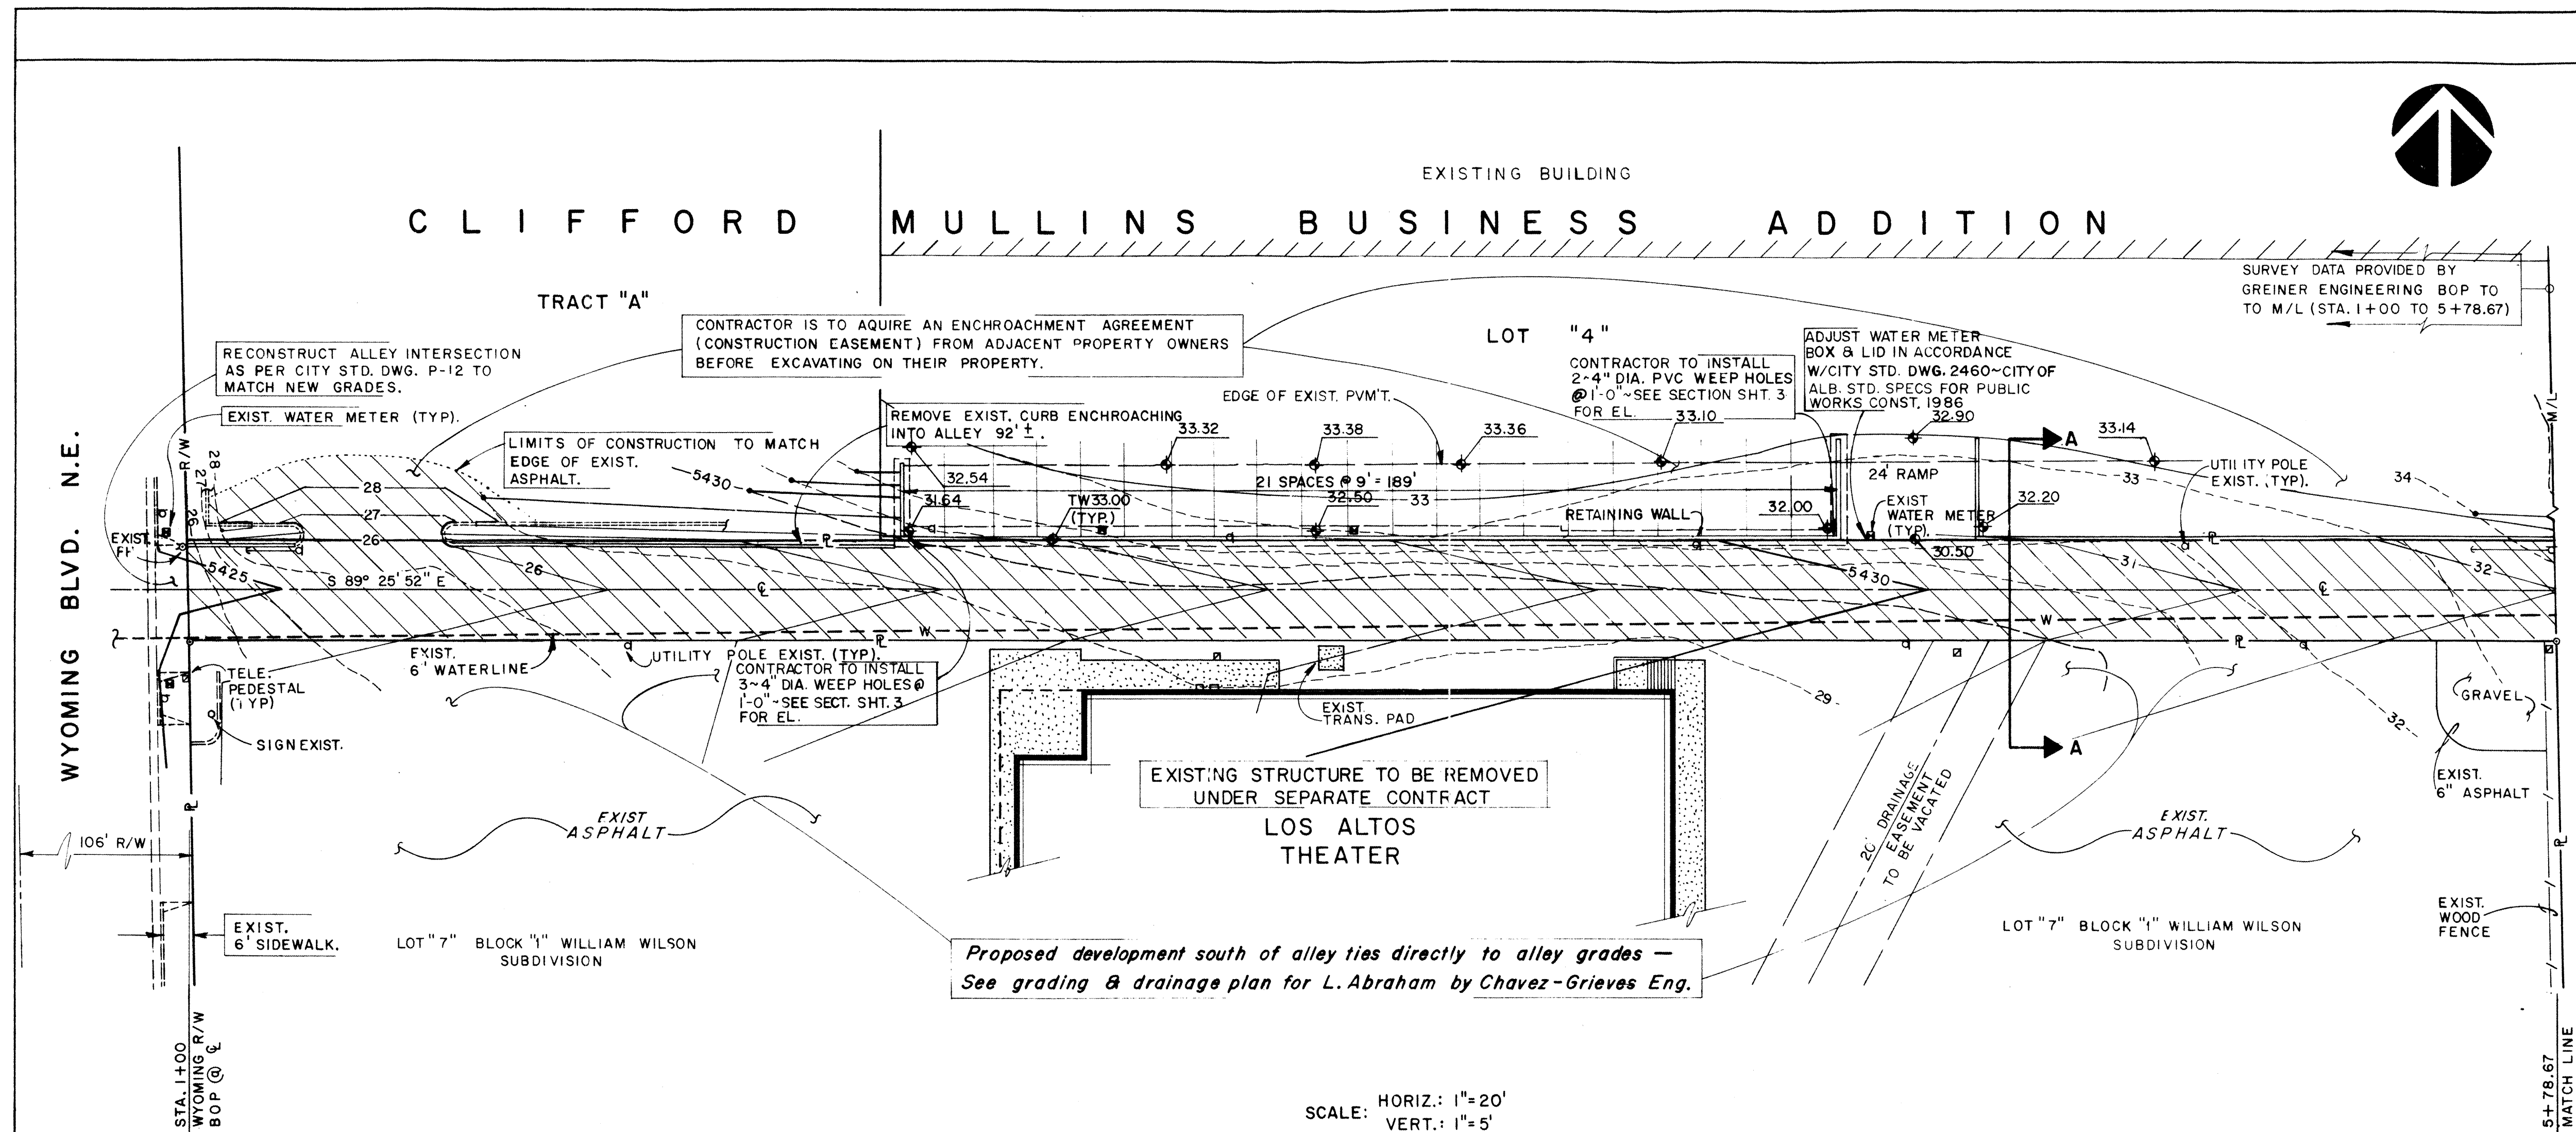


AS BUILT INFORMATION			BENCH MARKS			SURVEY INFORMATION			ENGINEER'S SEAL		
CONTRACTOR	DATE	NO.	THE STATION IS A STANDARD ACS BRASS TABLE	DATE	NO.	FIELD NOTES	DATE	NO.	ENGINEER'S SEAL	DATE	NO.
WORK BY	DATE	NO.	STAMPED "9-FIS" SET IN TOP OF A CONCRETE	DATE	NO.	BY	DATE	NO.	ENGINEER'S SEAL	DATE	NO.
INSPECTION BY	DATE	NO.	POST FLUSH WITH CURB AT THE N.W. INTERSECTION	DATE	NO.	DATE	DATE	DATE	ENGINEER'S SEAL	DATE	NO.
DATE	DATE	DATE	OF MONTGOMERY BLVD. N.E. AND WYOMING BLVD.	DATE	DATE	DATE	DATE	DATE	ENGINEER'S SEAL	DATE	NO.
DATE	DATE	DATE	N.E. EL. = 5431.544.	DATE	DATE	DATE	DATE	DATE	ENGINEER'S SEAL	DATE	NO.
DATE	DATE	DATE	T.B.M. NORTH: CONNET BOLT OF FIRE HYDRANT AS	DATE	DATE	DATE	DATE	DATE	ENGINEER'S SEAL	DATE	NO.
DATE	DATE	DATE	SHOWN NEAR N.W. PROPERTY CORNER EL. = 5427.28	DATE	DATE	DATE	DATE	DATE	ENGINEER'S SEAL	DATE	NO.

CITY OF ALBUQUERQUE MUNICIPAL DEVELOPMENT DEPARTMENT ENGINEERING DIVISION		
TITLE: ALLEY GRADES CLIFFORD-MULLINS BUSINESS ADDITION		
APPROVALS	ENGINEER	DATE
City Engineer	1/14/85	1-8-85
ACE-Design	1/15/85	1-8-85
ACE-Hydrology	1/15/85	1-8-85


DRAWING NO. 2674		MAP NO. G-20		SHEET 2 OF 3	
------------------	--	--------------	--	--------------	--

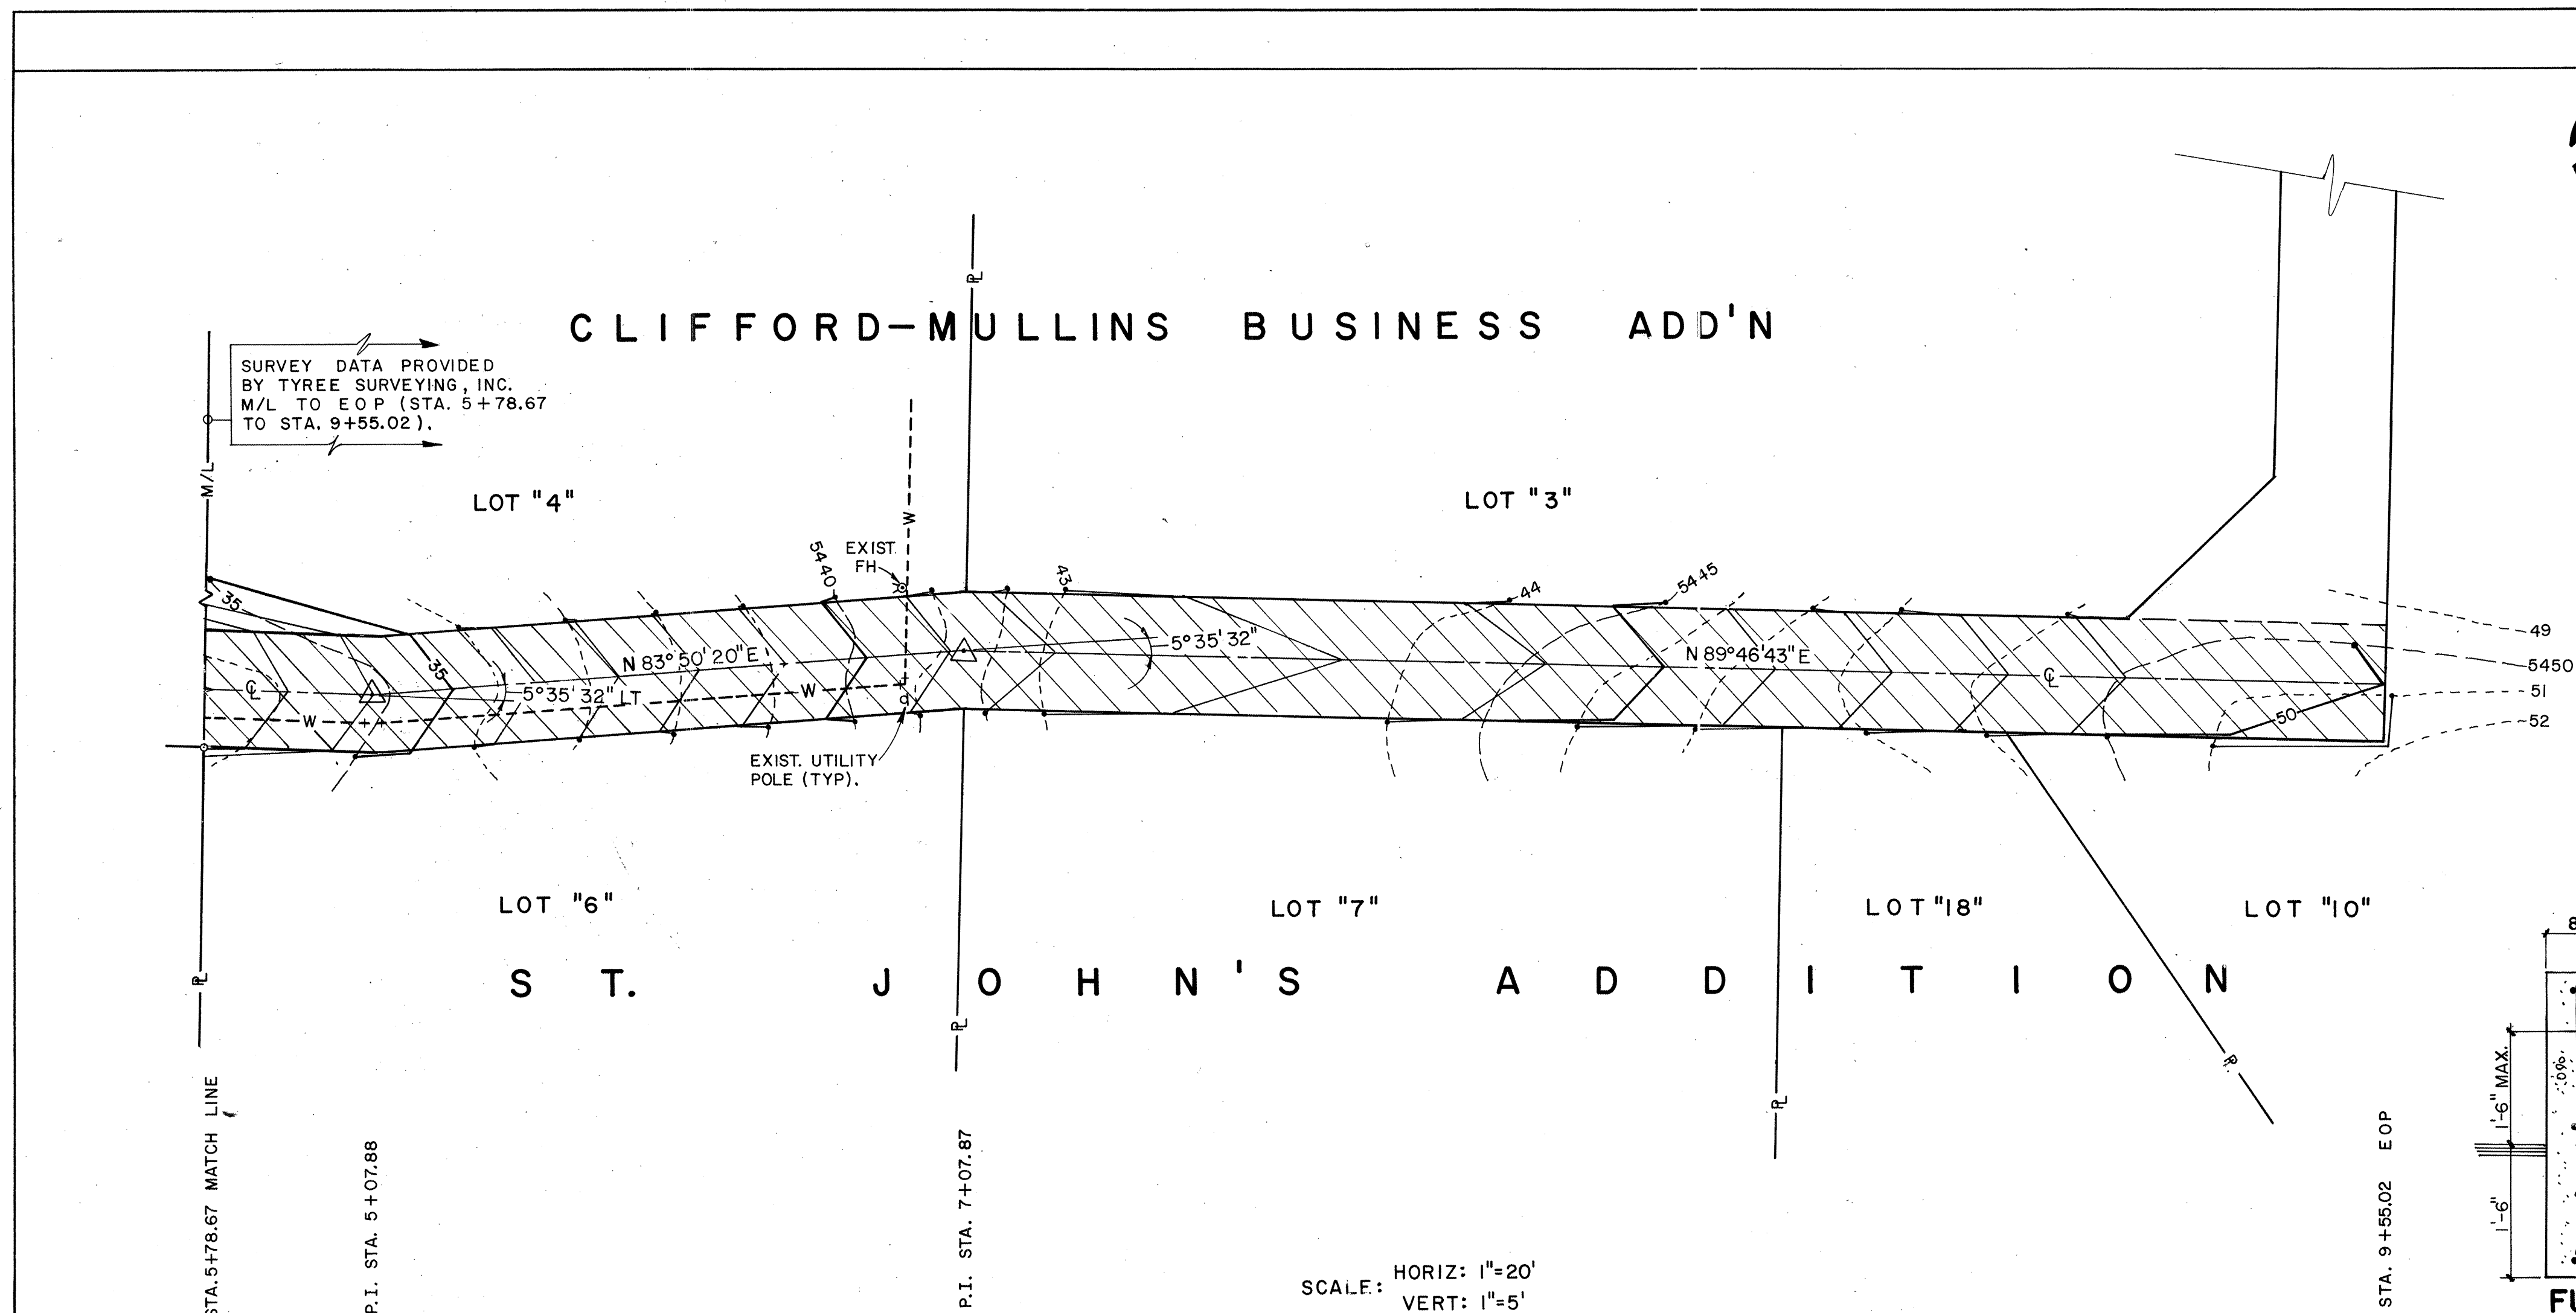

FUTURE GARDEN WALL SECTION

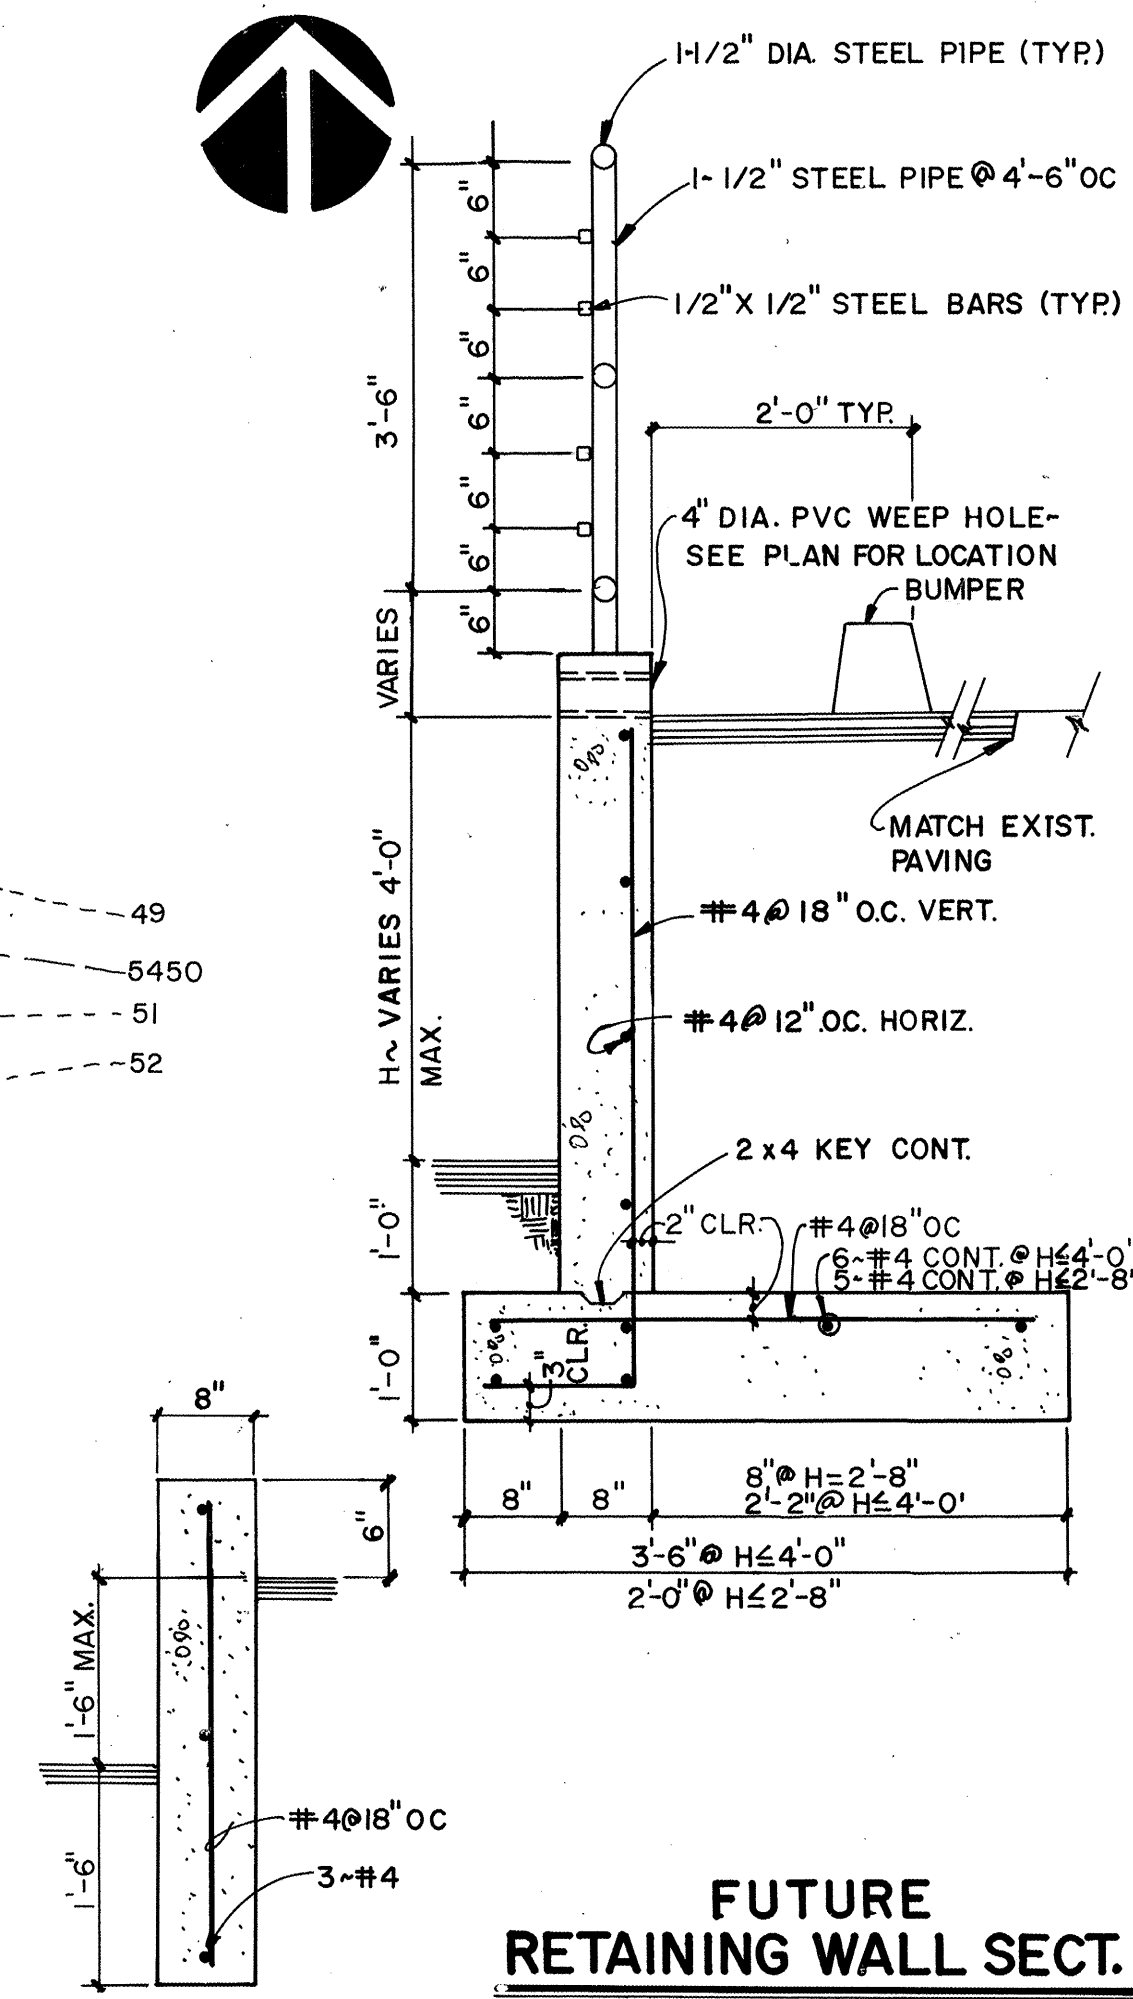

TEMPORARY EROSION PROTECTION

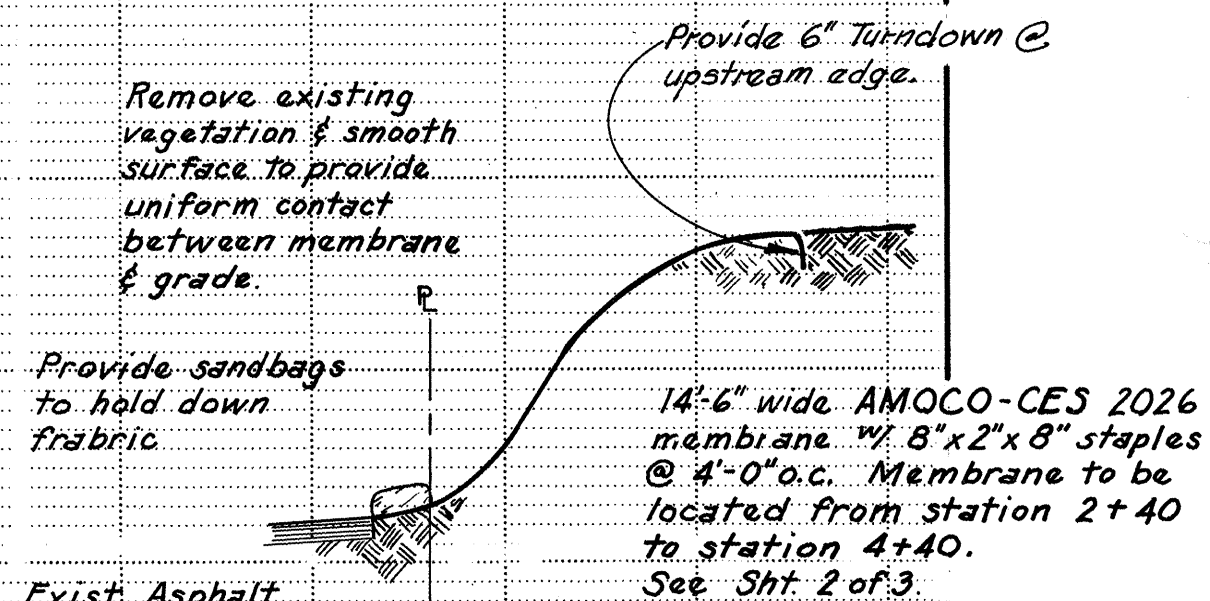

VICINITY MAP G-20

LEGAL:

ALLEY IS LOCATED ON THE SOUTH SIDE OF TRACTS "A", "4" & "3", CLIFFORD-MULLINS BUSINESS ADDITION AND ON THE NORTH SIDE OF LOT 7, BLOCK 1, WILLIAM WILSON SUBDIVISION AND LOTS "6", "7", "18" & "10", ST. JOHN'S ADDITION.

NOTE:

FLOOD HAZARD BOUNDARY MAP/PANEL NO. 24.

NOTICE TO CONTRACTOR:

- ALL WORK DETAILED ON THESE PLANS TO BE PERFORMED UNDER CONTRACT SHALL, EXCEPT AS OTHERWISE STATED OR PROVIDED FOR HEREON, BE CONSTRUCTED IN ACCORDANCE WITH THE CITY OF ALBUQUERQUE, INTERIM STANDARD SPECIFICATIONS, PUBLIC WORKS CONSTRUCTION, 1985.
- TWO (2) WORKING DAYS PRIOR TO ANY EXCAVATION, CONTRACTOR MUST CONTACT LINE LOCATING SERVICE, 765-1234, FOR LOCATION OF EXISTING UTILITIES.
- PRIOR TO CONSTRUCTION, THE CONTRACTOR SHALL EXCAVATE AND VERIFY THE HORIZONTAL AND VERTICAL LOCATIONS OF ALL OBSTRUCTIONS. SHOULD A CONFLICT EXIST, THE CONTRACTOR SHALL NOTIFY THE ENGINEER OR SURVEYOR SO THAT THE CONFLICT CAN BE RESOLVED WITH MINIMUM AMOUNT OF DELAY.
- ALL UTILITIES AND UTILITY SERVICE LINES SHALL BE INSTALLED PRIOR TO PAVING.
- BACKFILL COMPACTION SHALL BE ACCORDING TO ARTERIAL STREET USE.
- TACK COAT REQUIREMENTS SHALL BE DETERMINED BY THE CITY ENGINEER.
- CONSTRUCT ALLEY AS PER CITY STD. DWG. P-6. USE COMMERCIAL, ASPHALT CONC. ALLEY SECTION.

AS BUILT INFORMATION			BENCH MARKS			SURVEY INFORMATION			ENGINEER'S SEAL		
CONTRACTOR	DATE	BY	STATION	SET IN TOP OF A CONCRETE	DATE	NO.	BY	DATE	STATE OF NEW MEXICO	REGISTERED PROFESSIONAL ENGINEER	11/7/87
INSPECTOR'S	DATE	BY	POST FLUSH WITH CURB AT THE N.W. INTERSECTION	DATE	BY	NO.	BY	DATE	DESIGNED BY J.S.M.	NOV. 85	
FIELD	DATE	BY	OF MONTGOMERY BLVD. NE. AND WYOMING BLVD.	DATE	BY	NO.	BY	DATE	DRAWN BY		
VERIFICATION BY	DATE	BY	N.E. EL. = 5431.844	DATE	BY	NO.	BY	DATE	CHECKED BY V.J.C.		
CORRECTED BY	DATE	BY		DATE	BY	NO.	BY	DATE			
MICRO-FILM	DATE	BY		DATE	BY	NO.	BY	DATE			
RECORDED BY	DATE	BY		DATE	BY	NO.	BY	DATE			
NO.											

CITY OF ALBUQUERQUE MUNICIPAL DEVELOPMENT DEPARTMENT ENGINEERING DIVISION					
TITLE: ALLEY GRADES CLIFFORD-MULLINS BUSINESS ADDITION					
APPROVALS	ENGINEER	DATE	APPROVALS	ENGINEER	DATE
City Engineer	11/14/86	11/15/86	Liquid Waste	11/15/86	11/15/86
A.C.E.-Design	11/15/86	11/15/86	Traffic	11/15/86	11/15/86
A.C.E.-Hydrology	11/15/86	11/15/86	Water	11/15/86	11/15/86
REVISIONS					
NO.	DATE	REVISIONS	NO.	DATE	REVISIONS
1	11/15/86	Added Temp. Erosion Protection	2	11/15/86	Added Retaining Wall Sec.
3	11/15/86	Added Retaining Wall Sec.	4	11/15/86	Added Retaining Wall Sec.
5	11/15/86	Added Retaining Wall Sec.	6	11/15/86	Added Retaining Wall Sec.
7	11/15/86	Added Retaining Wall Sec.	8	11/15/86	Added Retaining Wall Sec.
99	11/15/86	Added Retaining Wall Sec.	100	11/15/86	Added Retaining Wall Sec.