

DRAWING NUMBER

DRAWING NUMBER

DRAWING NUMBER

DRAWING NUMBER



SAVED PRODUCTS • NEW HOPE, MINNESOTA
REORDER BY PART NUMBER 8553

SAVED PRODUCTS • NEW HOPE, MINNESOTA
REORDER BY PART NUMBER 8553

SAVED PRODUCTS • NEW HOPE, MINNESOTA
REORDER BY PART NUMBER 8553

SAVED PRODUCTS • NEW HOPE, MINNESOTA
REORDER BY PART NUMBER 8553

SCANNED
BY
BAYSON

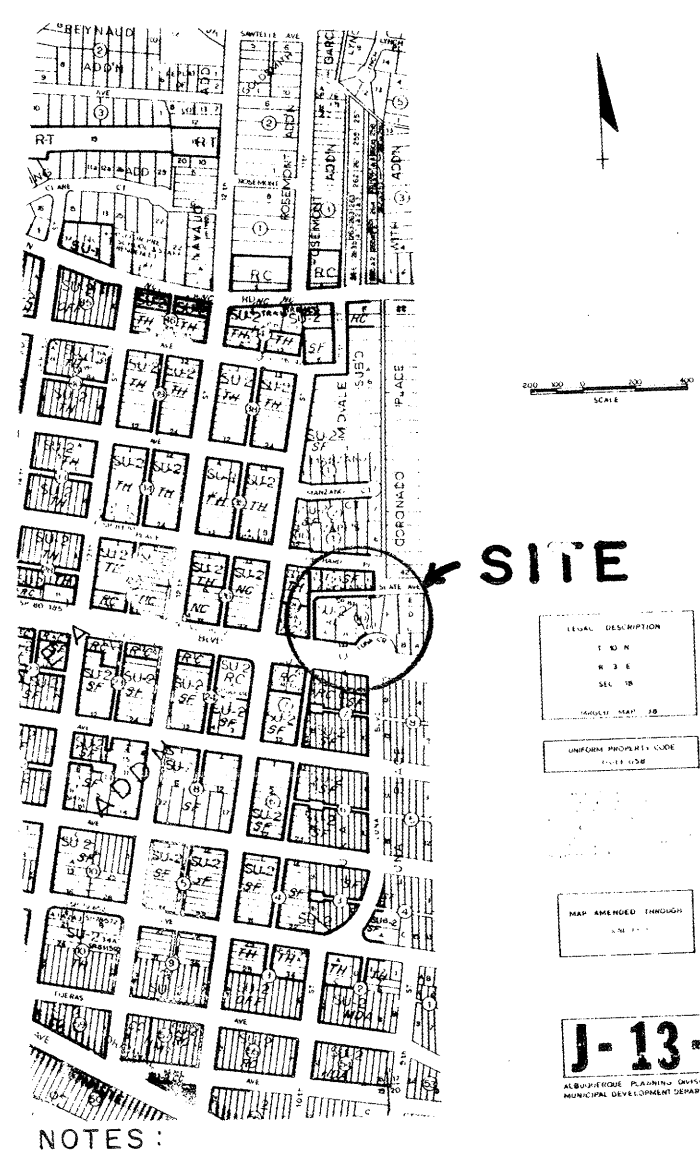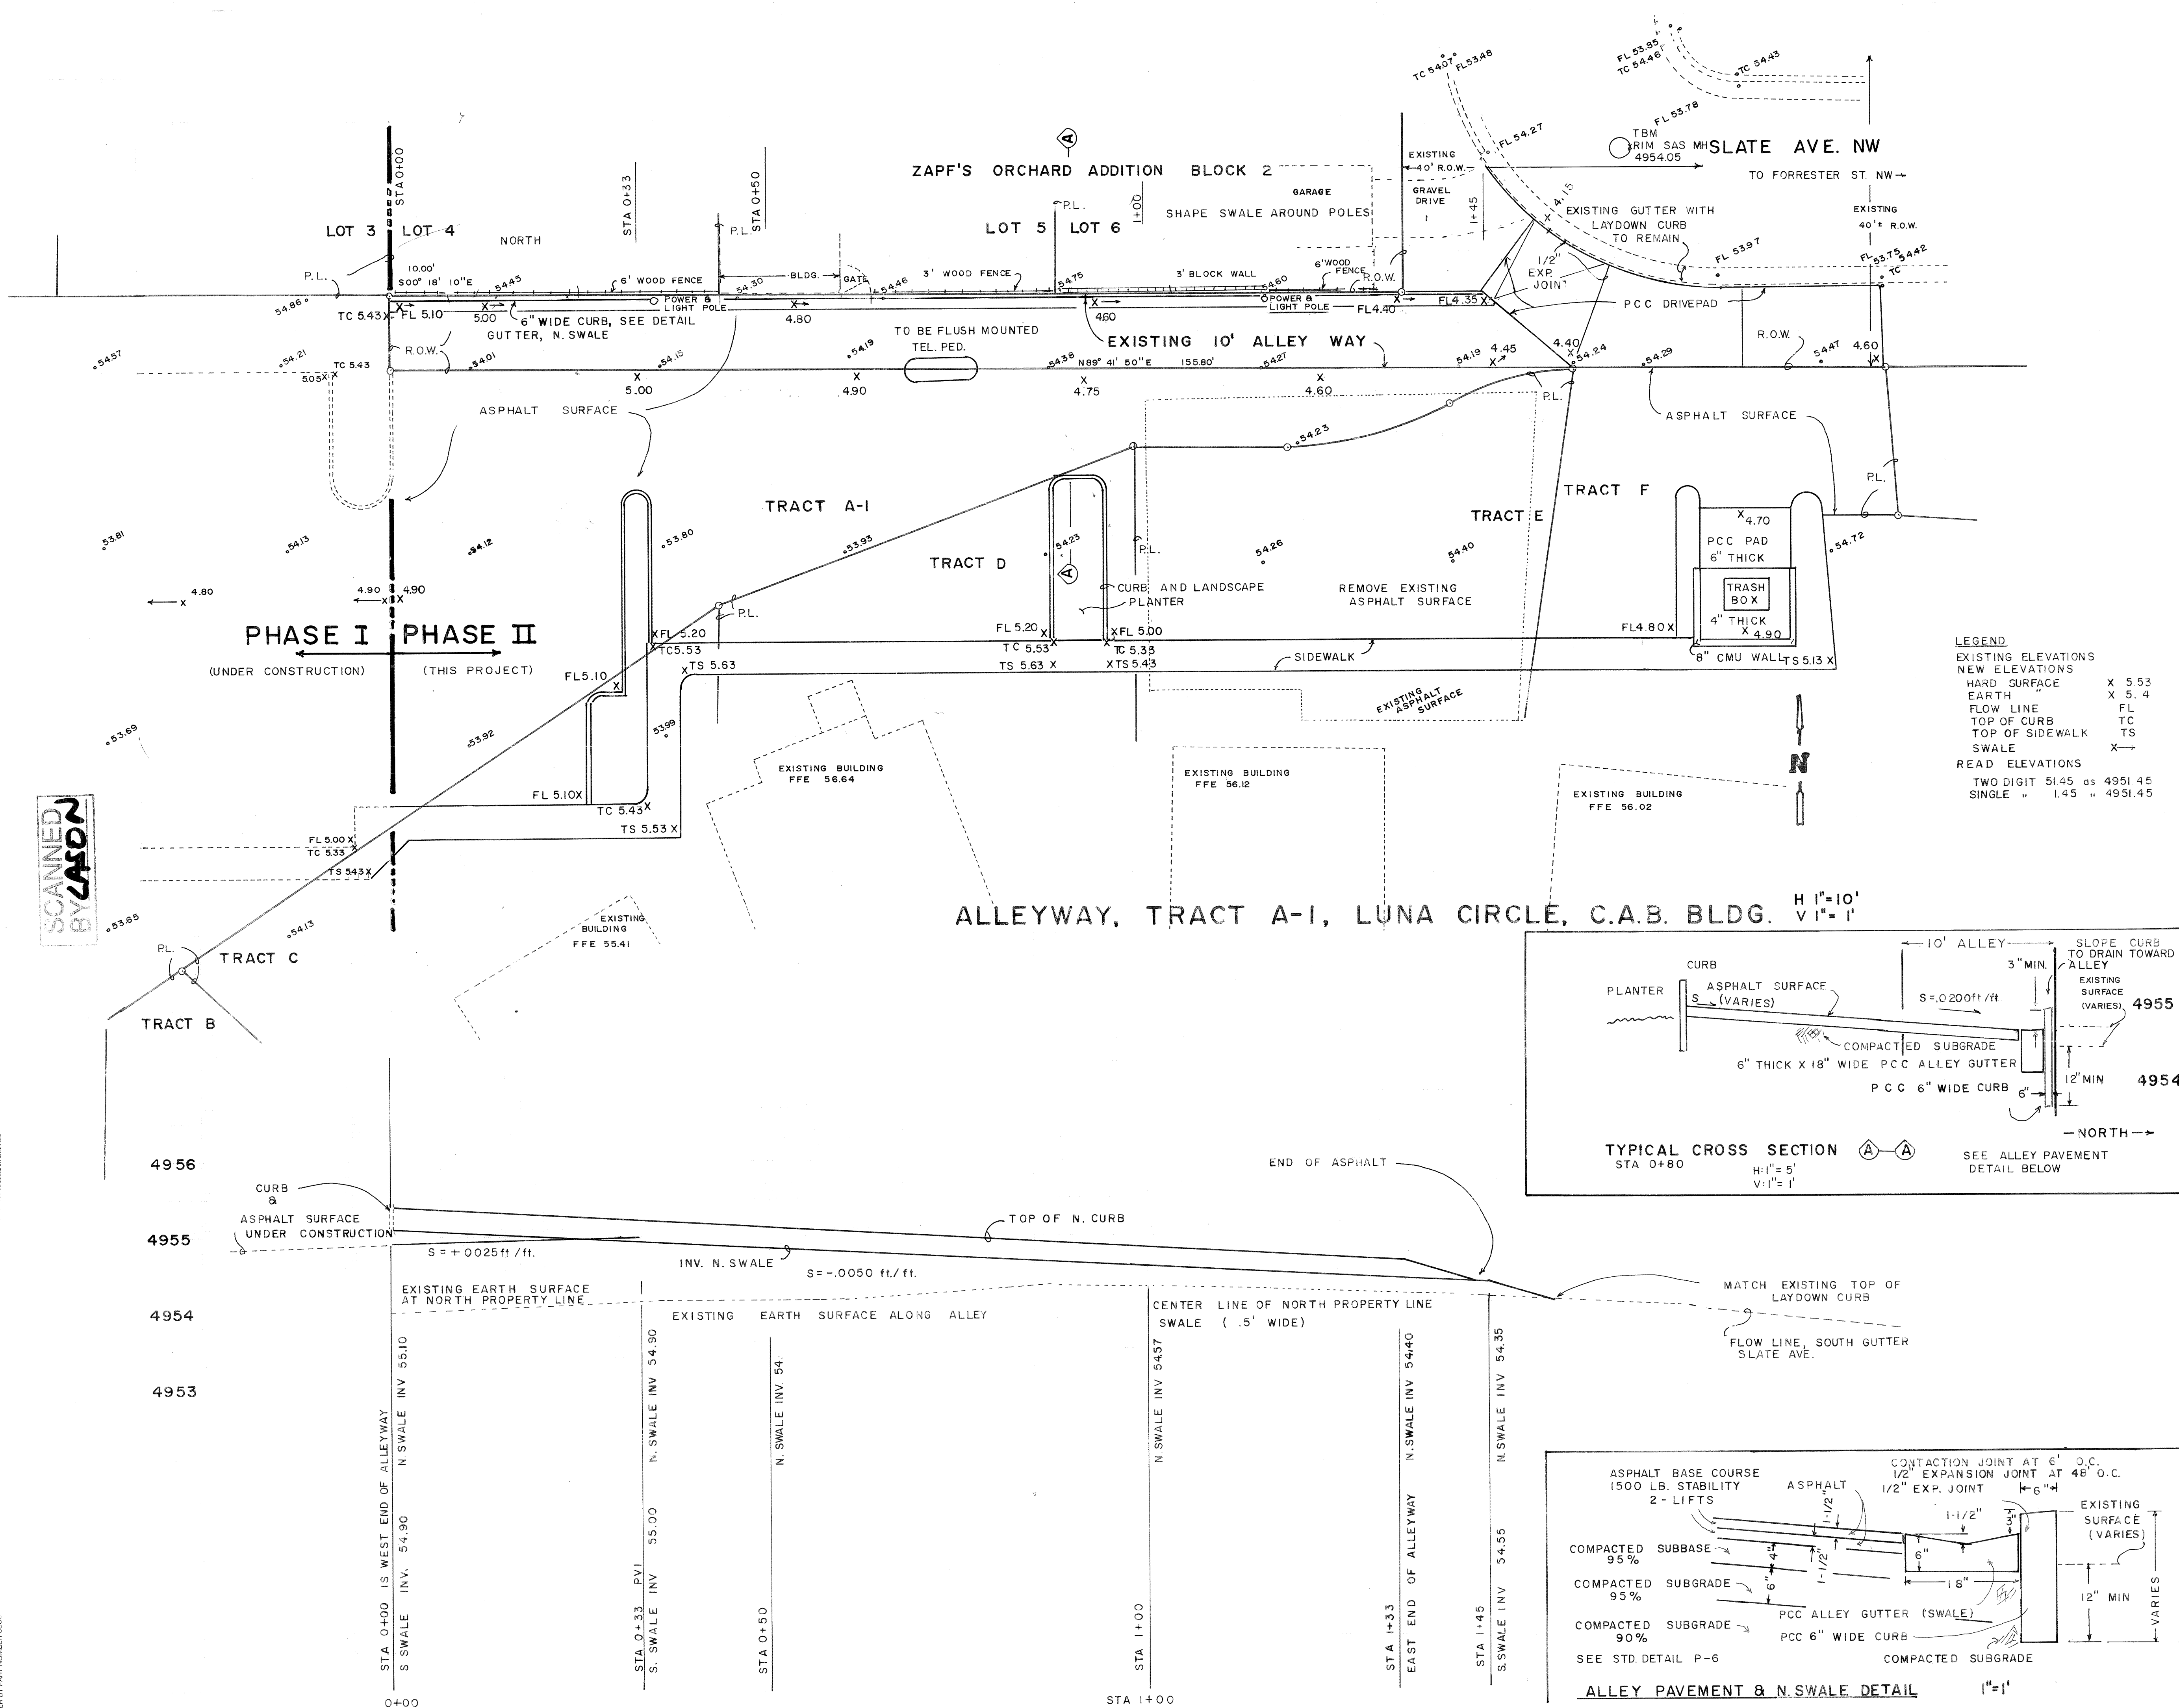

NOTES:

A SEE PHASE I PLAN FOR ADDITIONAL NOTES

B SEE ARCHITECTURAL SITE PLANS FOR DIMENSIONS AND DETAILED MEASUREMENTS.

NOTICE TO CONTRACTORS

- All work detailed on these plans to be performed under contract shall, except as otherwise stated or provided for herein, be constructed in accordance with the CITY OF ALBUQUERQUE Interim Standard Specification Public Works Construction 1985.
- Two (2) working days prior to any excavation, the contractor must contact Line Locating Service, 765-1234, for location of existing utilities.
- Prior to construction, the contractor shall excavate and verify the horizontal and vertical locations of all obstructions. Should a conflict exist, the contractor shall notify the Engineer or Surveyor so that the conflict can be resolved with minimum amount of delay.

THE FOLLOWING NOTES ALSO APPLY WHEN CHECKED

- ☐ All utilities and utility service lines shall be installed prior to paving.
- ☒ Backfill compaction shall be according to specified street use. RESIDENTIAL.
- ☐ Tack coat requirements shall be determined by the City Engineer.
- ☐ Sidewalks and wheelchair ramps within the curb returns shall be constructed. Whenever a new curb return is constructed.
- ☐ If curb is depressed for a driveway or a handicap ramp, the driveway or ramp shall be constructed prior to acceptance of the curb and gutter.
- ☐ All storm drainage facilities shall be completed prior to final acceptance.

APPROVED FOR ALLEY GRADES ONLY

ALLEYWAY, ACCESS, & PARKING GRADES AND DRAINAGE - TRACT A-I, LUNA CIRCLE - PHASE II C.A.B. BUILDING

MA BR... 2-26-86
MA BR... 2-26-86
MA BR... 2-26-86

2718 J-13

1-J-13 A SQUARE " " CHISELED ON TOP OF CONCRETE CURB AT THE WSW CURB RETURN AT THE INTERSECTION OF MOUNTAIN RD. AND ELEVENTH ST NW ELEV. 4956.54

ALBUQUERQUE SURVEYING CO JUN 85

MARVIN R. KORTUM
NOV 18, 1985
NOV 18, 1985
(505) 299-0744

MARVIN R. KORTUM
NOV 18, 1985
NOV 18, 1985
(505) 299-0744