


SOUTH UNIVERSITY BOULEVARD
REALIGNMENT
PHASE I-EARTHWORK

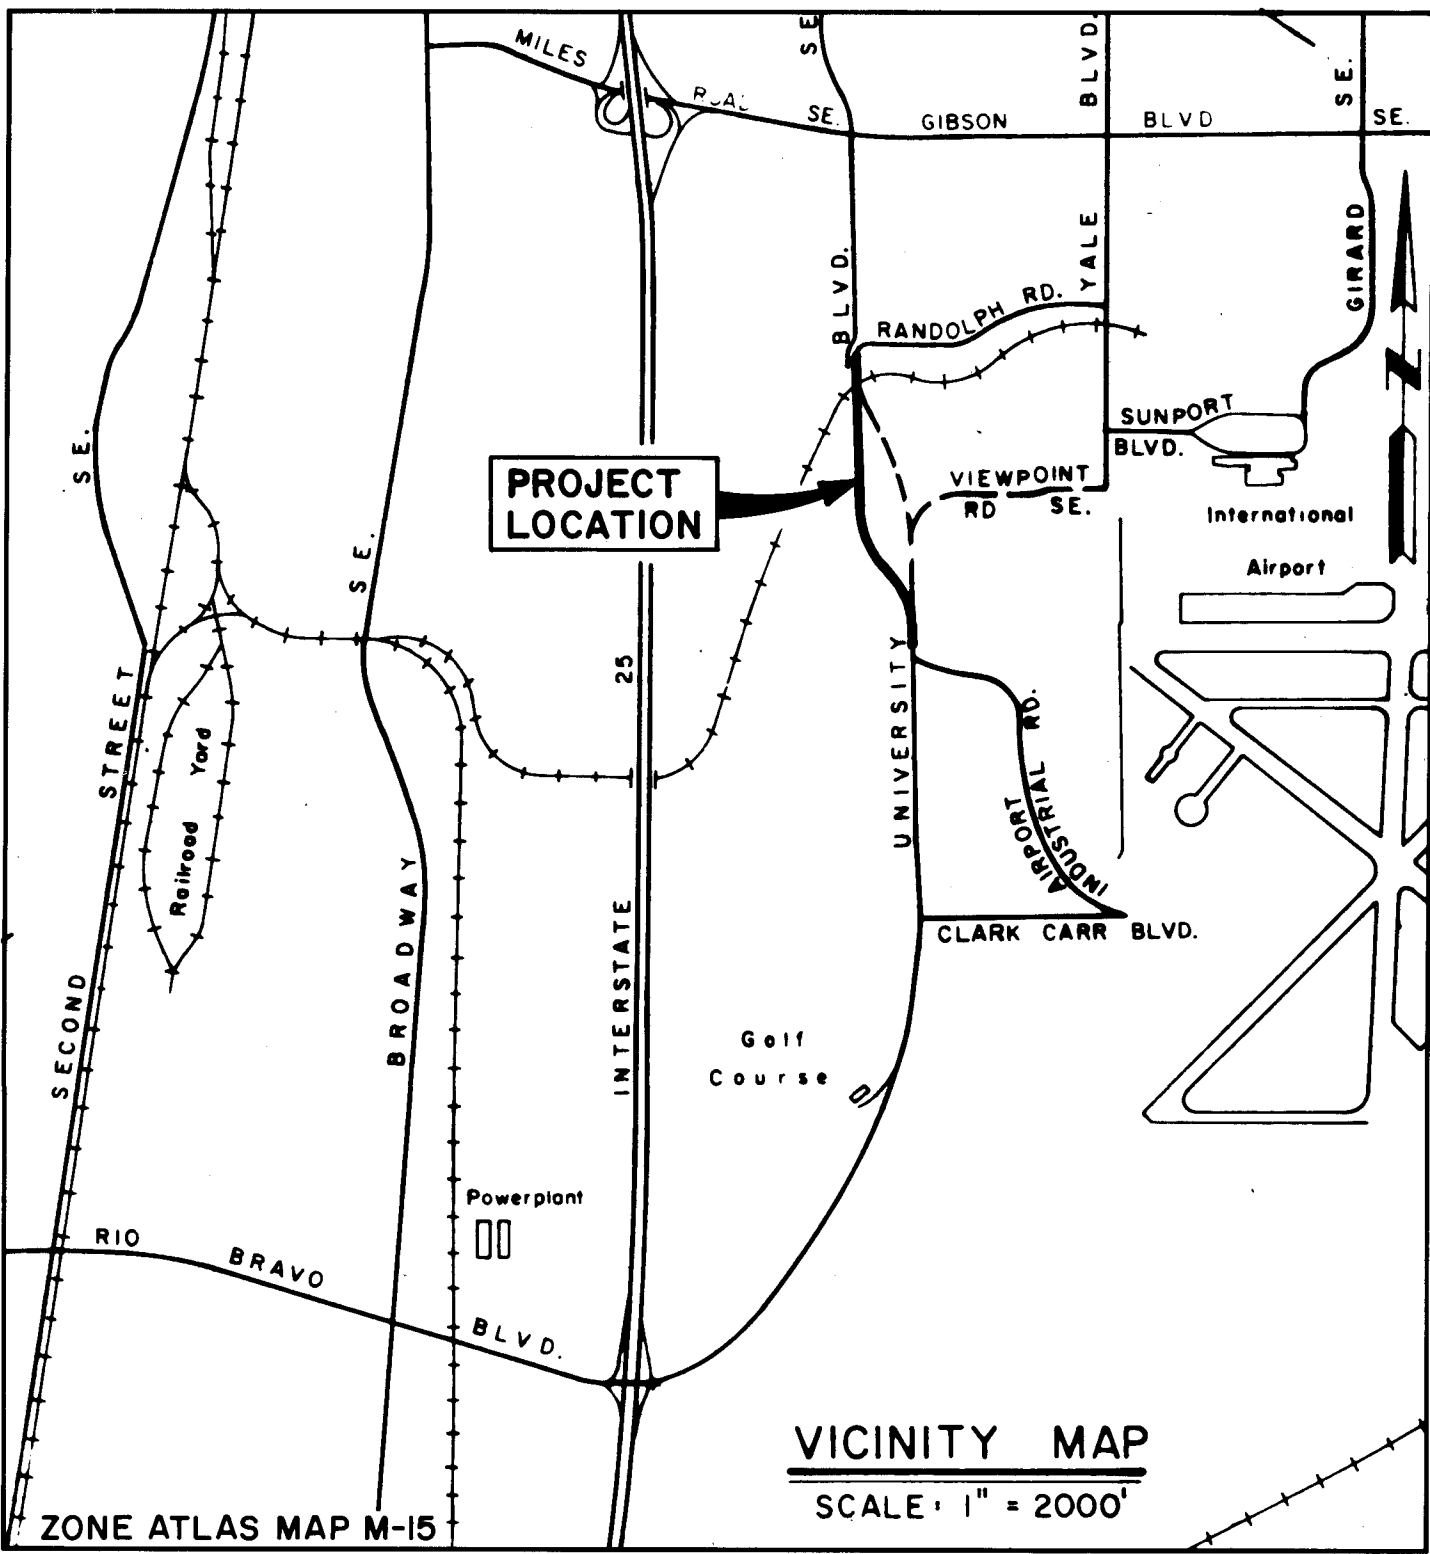

DESCRIPTION	SHEET No.
TITLE SHEET	1
SUBDIVISION PLAT.	2
SUBDIVISION PLAT.	3
SUBDIVISION PLAT.	4
SUBDIVISION PLAT.	5
TYPICAL PAVEMENT & ROADWAY SECTIONS	6
PAVING PLAN & PROFILE	7
PAVING PLAN & PROFILE	8
PAVING PLAN & PROFILE	9
DRAINAGE STRUCTURE DETAILS.	10
TYPICAL EARTHWORK SECTIONS.	11


GENERAL NOTES:

- 1. ALL WORK DETAILED ON THESE PLANS TO BE PERFORMED UNDER THIS CONTRACT SHALL, EXCEPT AS OTHERWISE STATED OR PROVIDED FOR HEREON, BE CONSTRUCTED IN ACCORDANCE WITH CITY OF ALBUQUERQUE, INTERIM STANDARD SPECIFICATIONS, PUBLIC WORKS CONSTRUCTION, 1985 EDITION.
- 2. REFERENCES MADE TO STANDARD DRAWINGS REFER TO CITY OF ALBUQUERQUE STANDARD DRAWINGS.
- 3. TWO WORKING DAYS PRIOR TO ANY EXCAVATION, CONTRACTOR MUST CONTACT LINE LOCATING SERVICE, 765-1234, FOR LOCATION OF EXISTING UTILITIES.
- 4. PRIOR TO CONSTRUCTION, THE CONTRACTOR SHALL EXCAVATE AND VERIFY THE HORIZONTAL AND VERTICAL LOCATIONS OF ALL OBSTRUCTIONS. SHOULD A CONFLICT EXIST, THE CONTRACTOR WILL NOTIFY THE ENGINEER OR SURVEYOR SO THAT THE CONFLICT CAN BE RESOLVED WITH A MINIMUM AMOUNT OF DELAY.
- 5. BACKFILL COMPACTION SHALL BE ACCORDING TO SPECIFIED STREET USE.
- 6. CONTRACTOR MUST SUBMIT A CONSTRUCTION SIGNING AND BARRACADING PLAN TO TRAFFIC ENGINEERING TO RECEIVE A BARRACADING PERMIT 48 HOURS PRIOR TO PERFORMING CONSTRUCTION WORK THAT WILL INTERRUPT TRAFFIC.
- 7. ROADWAY WIDTH DIMENSION SHOWN ON PLANS ARE FROM FACE OF CURB TO FACE OF CURB UNLESS OTHERWISE INDICATED.
- 8. ELEVATIONS SHOWN ON PROFILE ARE TO TOP OF CURB UNLESS OTHERWISE INDICATED.
- 9. ALL WATER VALVE BOXES AND SEWER MANHOLES IN THE CONSTRUCTION AREA ARE TO BE ADJUSTED TO FINISH GRADE UNDER THE CONTRACT. SEE STD. DWG. P-24.
- 10. CONTRACTOR SHALL REMOVE AND DISPOSE OF ALL OBJECTIONABLE MATERIAL FROM THE CONSTRUCTION SITE. A DISPOSAL SITE FOR ALL REMOVAL ITEMS SHALL BE OBTAINED BY THE CONTRACTOR. THE SITE SHALL BE IN COMPLIANCE WITH APPLICABLE ENVIRONMENTAL REGULATIONS AND APPROVED BY THE CITY ENGINEERING DEPARTMENT. ALL COSTS INCURRED IN OBTAINING AN ACCEPTABLE SITE AND HAUL THERE TO SHALL BE CONSIDERED INCIDENTAL TO CONSTRUCTION OF THE PROJECT.

(CONTINUED ON SHEET 6)


26 30250190

CITY OF ALBUQUERQUE
NEW MEXICO

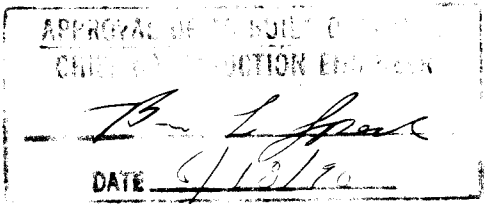

REV SHEETS	CITY ENGR.	DATE	USER DEPT.	DATE	USER DEPT.	DATE
APPROVAL OF REVISIONS						
			ANDREWS, ASBURY & ROBERT, INC. CONSULTING ENGINEERS ALBUQUERQUE NEW MEXICO		APPROVED FOR CONSTRUCTION	
			3025		CITY ENGINEER DATE	
					SHEET 1 OF 11	

CURVE DATA			
NO.	DELTA	RADIUS	LENGTH
1	90°00'00"	30.00'	47.12'
2	90°00'00"	60.00'	94.25'
3	88°19'54"	30.00'	46.25'
4	91°30'45"	30.00'	47.92'
5	53°00'00"	400.00'	370.01'
6	144°15'11"	300.00'	755.31'
7	31°18'54"	400.00'	218.62'
8	30°53'59"	1,400.00'	755.02'
9	32°14'31"	1,400.00'	787.82'
10	30°53'59"	900.00'	485.37'
11	13°30'00"	1,143.31'	269.39'
12	161°58'22"	330.00'	932.90'
13	18°22'44"	843.00'	270.41'

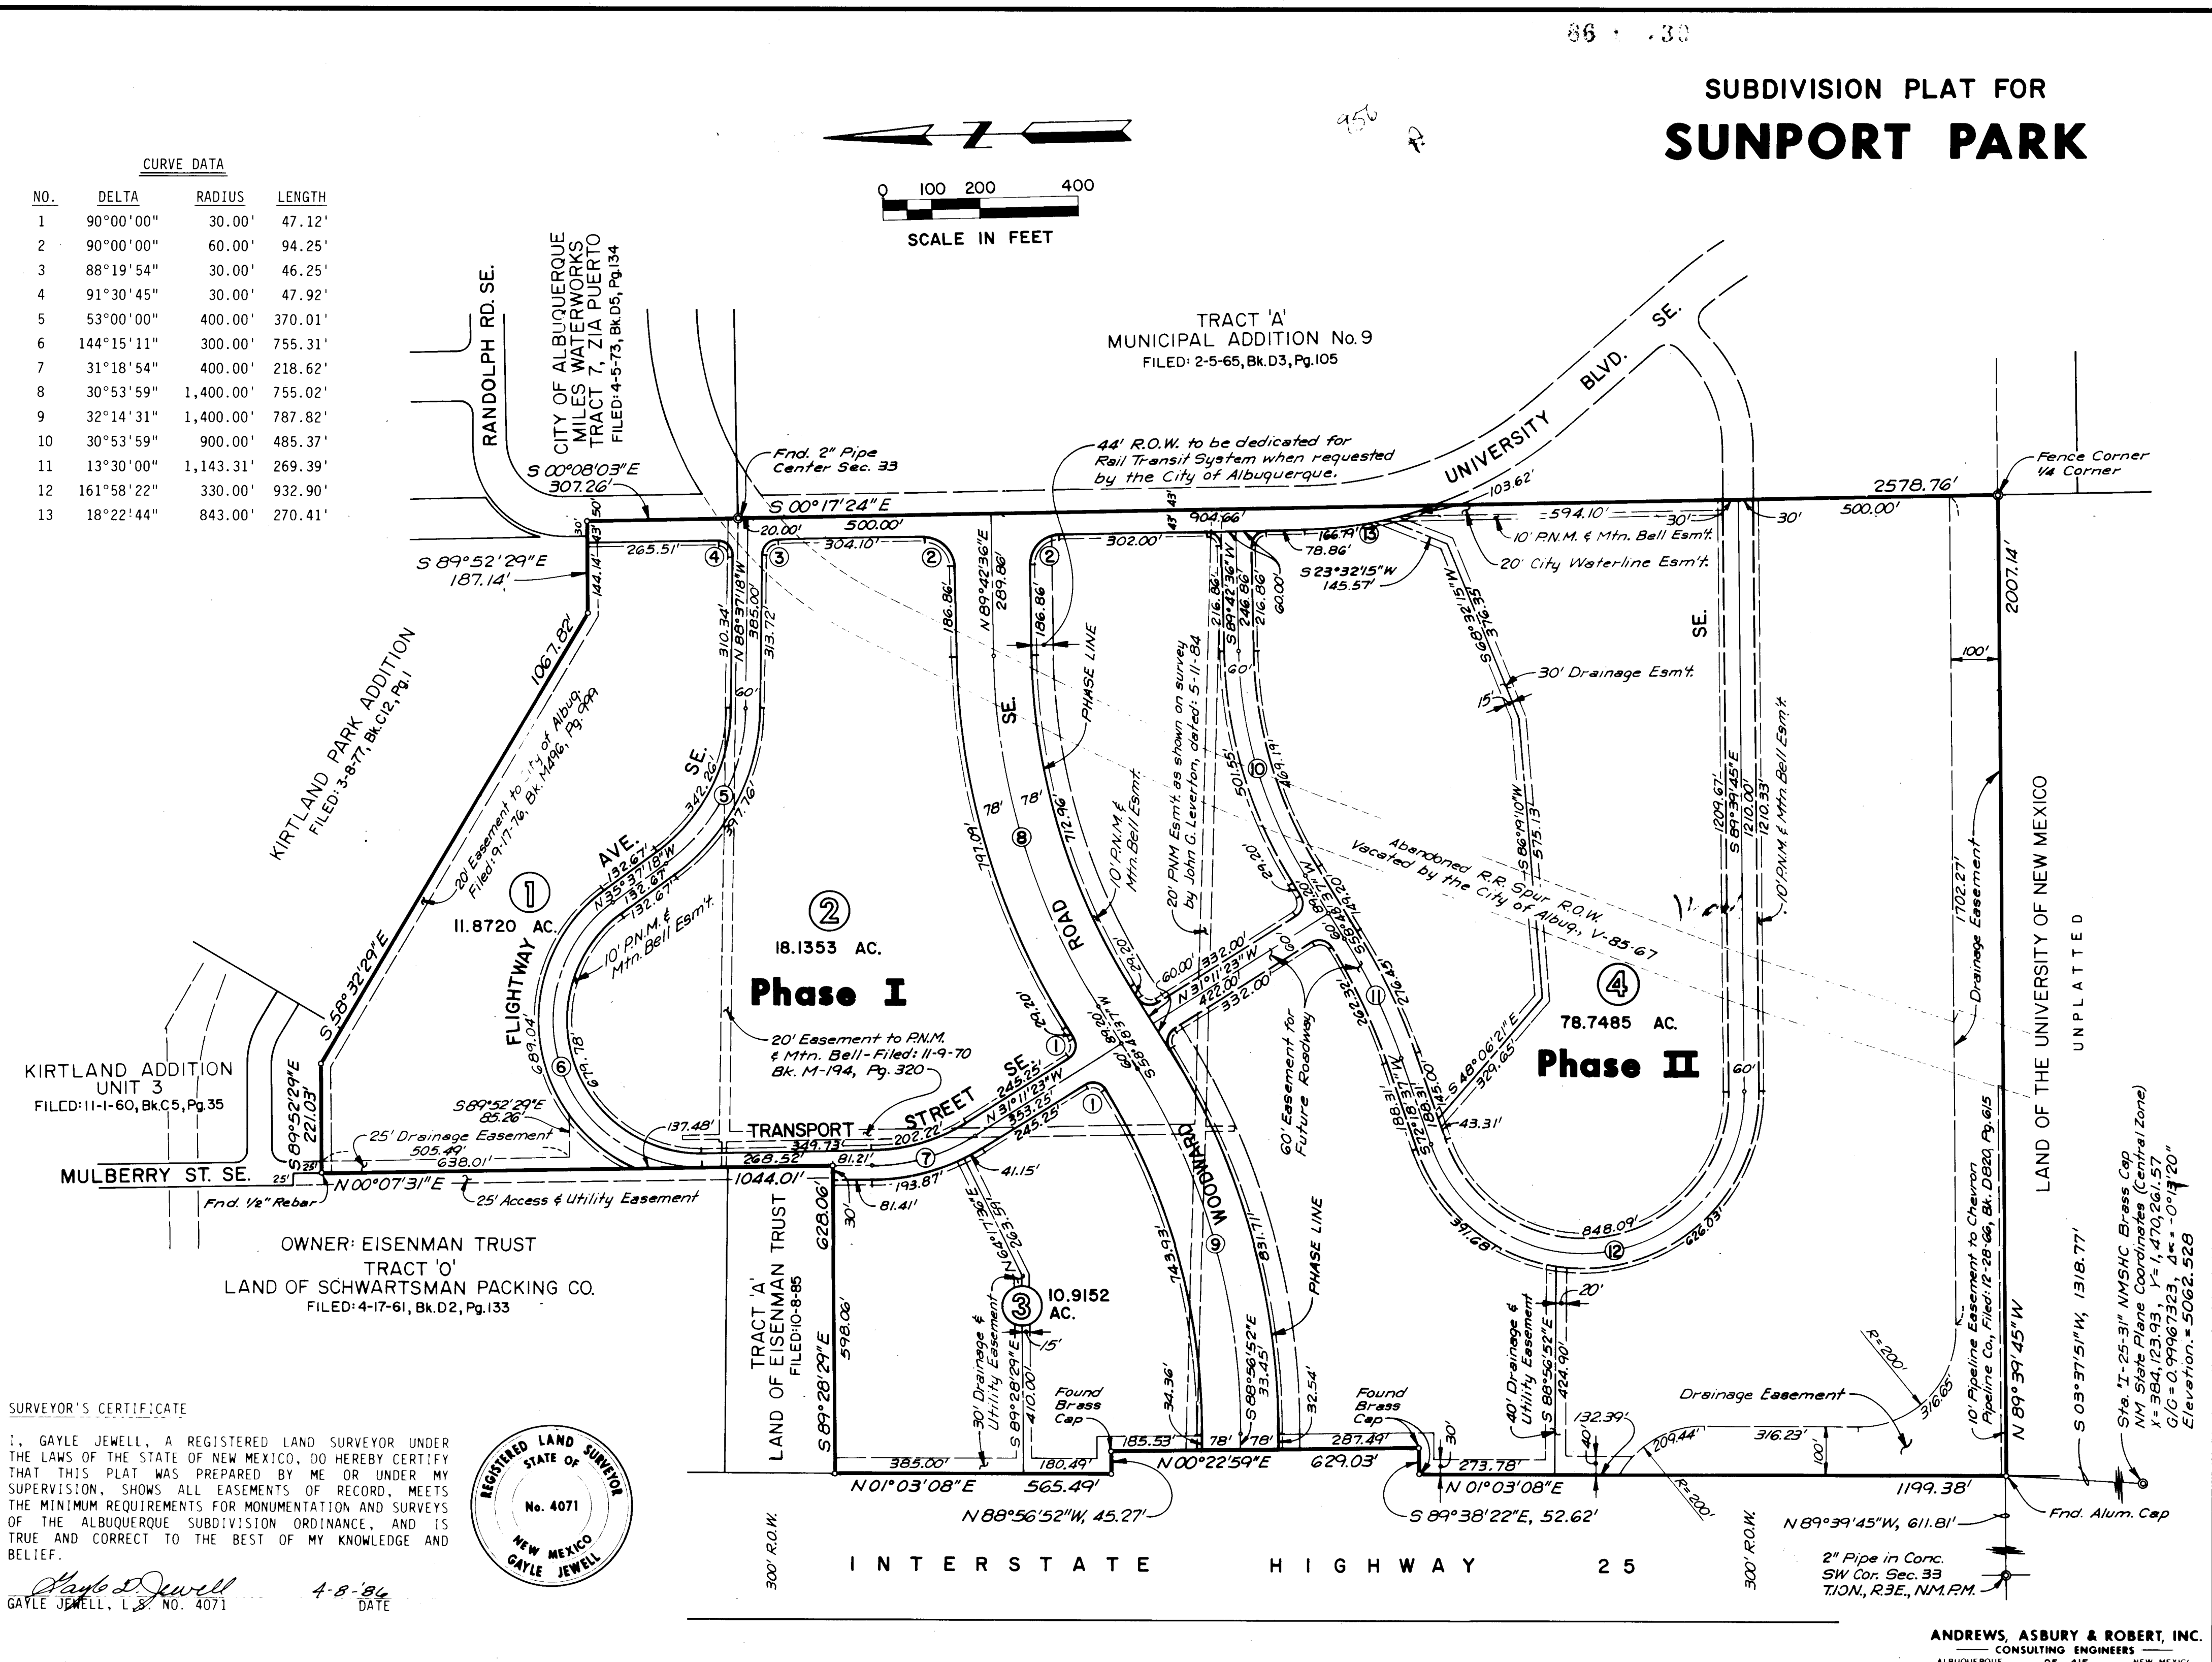

SURVEYOR'S CERTIFICATE

I, GAYLE JEWELL, A REGISTERED LAND SURVEYOR UNDER THE LAWS OF THE STATE OF NEW MEXICO, DO HEREBY CERTIFY THAT THIS PLAT WAS PREPARED BY ME OR UNDER MY SUPERVISION, SHOWS ALL EASEMENTS OF RECORD, MEETS THE MINIMUM REQUIREMENTS FOR MONUMENTATION AND SURVEYS OF THE ALBUQUERQUE SUBDIVISION ORDINANCE, AND IS TRUE AND CORRECT TO THE BEST OF MY KNOWLEDGE AND BELIEF.

Gayle Jewell
GAYLE JEWELL, L.S., NO. 4071

4-8-84
DATE



SUBDIVISION PLAT FOR SUNPORT PARK

ANDREWS, ASBURY & ROBERT, INC.
CONSULTING ENGINEERS
ALBUQUERQUE 85-415 NEW MEXICO

SHEET 2 OF 2

ENGINEER'S SEAL		SURVEY INFORMATION		BENCH MARKS		AS BUILT INFORMATION	
	REVISIONS DESIGN	NO.	BY	QSC 28/33	ELEVATION 5092.358	CONTRACTOR'S NEW CONCEPTS	DATE
		DATE	DATE	BRASS TABLET IN THE PAVEMENT OF THE EASTBOUND LANE OF GIBSON BOULEVARD AT THE CENTERLINE OF UNIVERSITY BOULEVARD.		WORK DONE BY	DATE
DESIGNED BY	DATE	10/8/86	10/8/86			FIELD CHECKED BY	DATE
DRAWN BY	DATE	10/8/86	10/8/86			CORRECTED BY	DATE
CHECKED BY	DATE	10/8/86	10/8/86			RECORDED BY	DATE
						NO.	


C of A PWD Maps & Records											
1	2	3	4	5	6	7	8	9	10	11	12
10	11	12	13	14	15	16	17	18	19	20	21

CITY OF ALBUQUERQUE PUBLIC WORKS DEPARTMENT

SOUTH UNIVERSITY BOULEVARD REALIGNMENT-PHASE I-EARTHWORK SUBDIVISION PLAT

APPROVALS	ENGINEER	DATE	APPROVALS	ENGINEER	DATE
City Engineer	<i>Andrews</i>	10/8/86	Liquid Waste	<i>WJW</i>	10/8/86
ACE-Design	<i>N.A.</i>	10/8/86	Traffic	<i>N.A. Du H</i>	10/8/86
ACE-Hydrology	<i>N.A.</i>	10/8/86	Water	<i>WJW</i>	10/8/86

DRAWING NO.	MAP NO.	SHEET	OF
3025	M-15	3	11

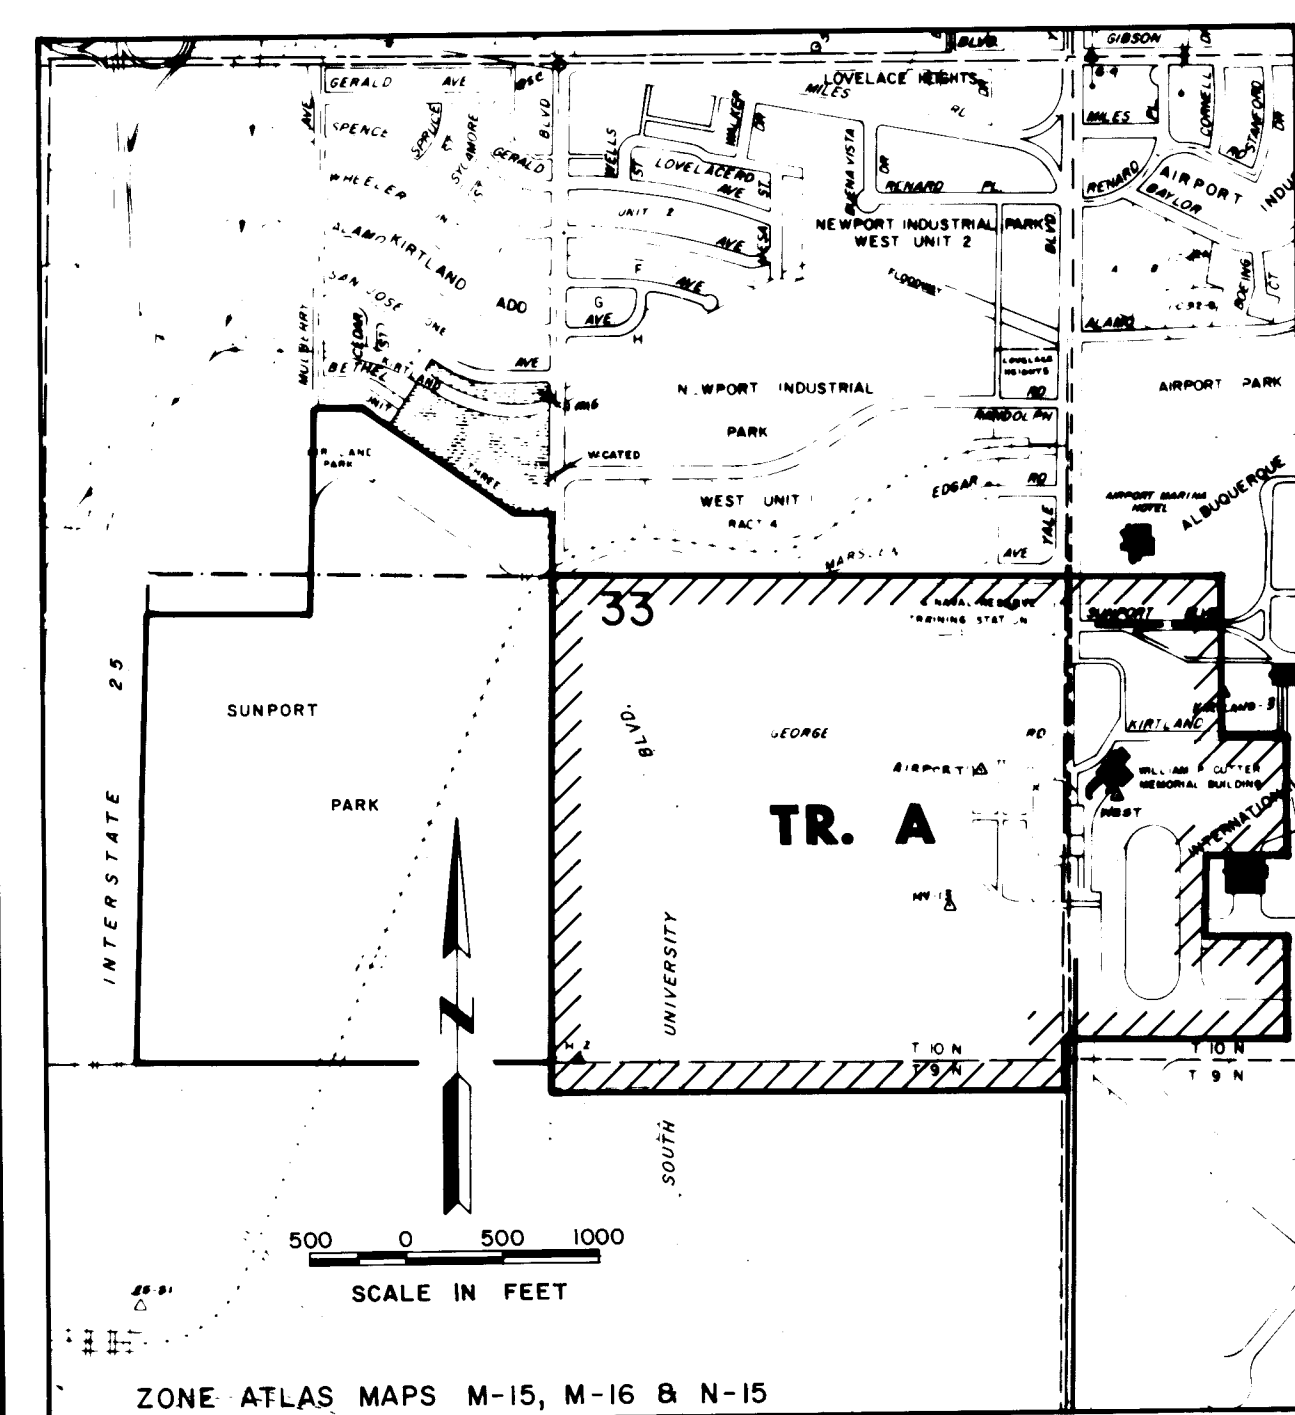

LOCATION MAP

NOTES:

1. THIS REPLAT WAS PREPARED FROM INFORMATION SHOWN ON PREVIOUSLY RECORDED PLATS, AND NO FIELD SURVEYS WERE PERFORMED TO PREPARE THIS PLAT, AND NO CORNERS WERE SET.
2. THE PURPOSE OF THIS REPLAT IS TO DEDICATE THE RIGHT-OF-WAY FOR THE RE-ALIGNMENT OF UNIVERSITY BOULEVARD SE AS SHOWN HEREON.
3. EASEMENTS ARE AS SHOWN ON THE PLAT OF RECORD, UNLESS OTHERWISE INDICATED.

NOTICE OF SUBDIVISION PLAT CONDITIONS

PURSUANT TO SECTION 7 OF THE CITY OF ALBUQUERQUE SUBDIVISION ORDINANCE, A VARIANCE OR WAIVER FROM CERTAIN SUBDIVISION REQUIREMENTS HAS BEEN GRANTED BY THE CITY AND THE ALBUQUERQUE METROPOLITAN ARROYO FLOOD CONTROL AUTHORITY IN CONNECTION WITH THIS PLAT.

FUTURE SUBDIVISION OF LANDS WITHIN THIS PLAT, ZONING SITE DEVELOPMENT PLAN APPROVALS, AND DEVELOPMENT PERMITS MAY BE CONDITIONED UPON DEDICATION OF RIGHTS-OF-WAY AND EASEMENTS, AND/OR UPON INFRASTRUCTURE IMPROVEMENTS BY THE OWNER FOR WATER, SANITARY SEWER, STREETS, DRAINAGE, GRADING AND PARKS IN ACCORDANCE WITH CURRENT RESOLUTIONS, ORDINANCES AND POLICIES IN EFFECT AT THE TIME FOR ANY SPECIFIC PROPOSAL.

THE CITY (AND AMFCA WITH REFERENCE TO DRAINAGE) MAY REQUIRE AND/OR PERMIT EASEMENTS TO BE ADDED, MODIFIED OR REMOVED WHEN FUTURE PLATS AND/OR SITE DEVELOPMENT PLANS ARE APPROVED.

BY ITS APPROVAL OF THIS SUBDIVISION THE CITY MAKES NO REPRESENTATION OR WARRANTIES AS TO AVAILABILITY OF UTILITIES, OR FINAL APPROVAL OF ALL REQUIREMENTS INCLUDING (BUT NOT LIMITED TO) THE FOLLOWING ITEMS: WATER AND SANITARY SEWER AVAILABILITY; FUTURE STREET DEDICATIONS AND/OR IMPROVEMENTS; PARK AND OPEN SPACE REQUIREMENTS; DRAINAGE REQUIREMENTS AND/OR IMPROVEMENTS; AND EXCAVATION, FILLING OR GRADING REQUIREMENTS. ANY PERSON INTENDING DEVELOPMENT OF LANDS WITHIN THIS SUBDIVISION IS OBLIGATED TO INVESTIGATE THE STATUS OF THESE ITEMS.

A SEPARATE NOTICE OF THESE CONDITIONS IS RECORDED WITH THE COUNTY CLERK ON June 12, 1986 IN BOOK M-361A, PAGE 565-566

TALOS LOG NO. SP-05-12-1007

DESCRIPTION

A CERTAIN TRACT OR PARCEL OF LAND SITUATE IN SECTION 4, TOWNSHIP 9 NORTH, RANGE 3 EAST, AND SECTIONS 33 AND 34, TOWNSHIP 10 NORTH, RANGE 4 EAST, N.M.P.M., BERNALILLO COUNTY, NEW MEXICO, BEING AND COMPRISING ALL OF "TRACT A", MUNICIPAL ADDITION NO. 9, AS THE SAME IS SHOWN AND DESIGNATED ON THE PLAT THEREOF FILED IN THE OFFICE OF THE COUNTY CLERK OF BERNALILLO COUNTY, NEW MEXICO ON FEBRUARY 5, 1965 IN VOLUME D3, FOLIO 105 OF SAID COUNTY RECORDS; AND BEING MORE PARTICULARLY DESCRIBED AS FOLLOWS:

BEGINNING AT THE NORTHWEST CORNER OF THE TRACT HEREIN DESCRIBED, BEING COMMON TO THE NORTHWEST CORNER OF SAID "TRACT A", A 2 INCH PIPE MARKING THE CENTER OF SAID SECTION 33; THENCE,

S 88°40'24" E, 2,647.00 FEET TO A POINT MARKING THE EAST QUARTER CORNER OF SAID SECTION 33; THENCE,
S 89°15'39" E, 806.72 FEET TO THE NORTHEASTERLY CORNER OF THE TRACT HEREIN DESCRIBED; THENCE,

S 03°48'54" E, 209.75 FEET TO A POINT; THENCE,
S 00°38'06" W, 832.82 FEET TO A POINT; THENCE,
S 89°22'24" E, 338.00 FEET TO A POINT; THENCE,
N 00°51'36" E, 29.89 FEET TO A POINT; THENCE,
N 89°52'36" E, 124.80 FEET TO A POINT; THENCE,
S 38°18'36" W, 174.28 FEET TO A POINT; THENCE,
S 01°13'36" W, 321.01 FEET TO A POINT; THENCE,
N 89°24'24" W, 425.00 FEET TO A POINT; THENCE,
S 01°13'36" W, 401.82 FEET TO A POINT; THENCE,
S 89°19'24" E, 425.00 FEET TO A POINT; THENCE,
S 01°13'36" W, 556.00 FEET TO A POINT; THENCE,
N 89°21'24" W, 1,152.40 FEET TO A POINT; THENCE,
S 00°02'09" E, 269.52 FEET TO THE SOUTHEASTERLY CORNER OF THE TRACT HEREIN DESCRIBED; THENCE,
N 89°39'54" W, 2,624.40 FEET TO THE SOUTHWESTERLY CORNER OF THE TRACT HEREIN DESCRIBED; THENCE,
N 00°21'06" E, 165.00 FEET TO A POINT MARKING THE SOUTH QUARTER CORNER OF SAID SECTION 33; THENCE,
N 00°17'24" W, 2,579.30 FEET TO THE POINT OF BEGINNING OF THE TRACT HEREIN DESCRIBED, CONTAINING 217.4985 ACRES, MORE OR LESS.

NOTE: THE TRACT DESCRIBED HEREON IS AS SHOWN ON THE PLAT OF RECORD AND HAS A MATHEMATICAL ERROR OF CLOSURE OF 3.09 FEET, WHICH WAS NOT ADJUSTED OUT OF THE AREA CALCULATED. THE RECORD PLAT BEARINGS WERE ROTATED CLOCKWISE 00°12'36" TO AN OBSERVED N.M.S.P. GRID BEARING ON THE WEST BOUNDARY OF THE TRACT SHOWN HEREON.

FREE CONSENT & DEDICATION STATEMENT

THE REPLAT SHOWN HEREON IS WITH THE FREE CONSENT OF AND IN ACCORDANCE WITH THE WISHES AND DESIRES OF THE UNDERSIGNED OWNERS AND PROPRIETORS TO HEREBY DEDICATE THE PUBLIC RIGHTS-OF-WAY SHOWN HEREON. THE UNDERSIGNED DO HEREBY FREELY CONSENT TO ALL THE FOREGOING AND DO HEREBY REPRESENT THAT THEY ARE AUTHORIZED TO SO ACT.

CITY OF ALBUQUERQUE, NEW MEXICO
A MUNICIPAL CORPORATION

BY: Gene Romo
GENE ROMO, CHIEF ADMINISTRATIVE OFFICER

ACKNOWLEDGEMENT

STATE OF NEW MEXICO)
COUNTY OF BERNALILLO)

SUBSCRIBED AND SWORN TO BEFORE ME THIS 11 DAY OF June, 1986, BY GENE ROMO, THE CHIEF ADMINISTRATIVE OFFICER OF THE CITY OF ALBUQUERQUE, NEW MEXICO, A MUNICIPAL CORPORATION.

NOTARY PUBLIC

MY COMMISSION EXPIRES: 7/12/88

LORENTZEN TRACT

BY: John Lorentzen
JOHN LORENTZEN

ACKNOWLEDGEMENT

STATE OF NEW MEXICO)
COUNTY OF BERNALILLO)

SUBSCRIBED AND SWORN TO BEFORE ME THIS 15 DAY OF May, 1986, BY JOHN LORENTZEN.

NOTARY PUBLIC

MY COMMISSION EXPIRES: 9/30/89

88 52954

REPLAT OF
TRACT A
MUNICIPAL ADDITION No.9
ALBUQUERQUE, NEW MEXICO
MAY, 1986

APPROVALS
CHIEF CITY SURVEYOR D. Valdez 052766 DATE
PROPERTY MANAGEMENT Adolfo P. Ponce 6-10-86 DATE
TRAFFIC ENGINEER Robert S. Sailer 6-10-86 DATE
PARKS AND RECREATION DIRECTOR Jon E. Edgeward 6-11-86 DATE
WATER UTILITIES DEPARTMENT John J. Aguirre 6-11-86 DATE
ALBUQUERQUE METROPOLITAN ARROYO FLOOD CONTROL AUTHORITY John J. Aguirre 6-11-86 DATE
CITY ENGINEER/ENGINEERING DIVISION Richard Meier 6-11-86 DATE
PLANNING DIRECTOR, CITY/COUNTY PLANNING DIVISION R. L. Roth 6-11-86 DATE
AVIATION DIRECTOR, CITY OF ALBUQUERQUE

SURVEYOR'S CERTIFICATE

I, GAYLE JEWELL, A REGISTERED LAND SURVEYOR UNDER THE LAWS OF THE STATE OF NEW MEXICO, DO HEREBY CERTIFY THAT THIS PLAT WAS PREPARED BY ME OR UNDER MY SUPERVISION, SHOWS ALL EASEMENTS OF RECORD, MEETS THE MINIMUM REQUIREMENTS FOR MONUMENTATION AND SURVEYS OF THE ALBUQUERQUE SUBDIVISION ORDINANCE, AND IS TRUE AND CORRECT TO THE BEST OF MY KNOWLEDGE AND BELIEF.

Gayle Jewell 5-14-86 DATE
GAYLE JEWELL, L.S. NO. 4071



ACKNOWLEDGEMENT

STATE OF NEW MEXICO)
COUNTY OF BERNALILLO)

SUBSCRIBED AND SWORN TO BEFORE ME THIS 14 DAY OF May, 1986, BY GAYLE JEWELL, L.S. NO. 4071, A REGISTERED LAND SURVEYOR UNDER THE LAWS OF THE STATE OF NEW MEXICO.

NOTARY PUBLIC

MY COMMISSION EXPIRES: 7/26/89

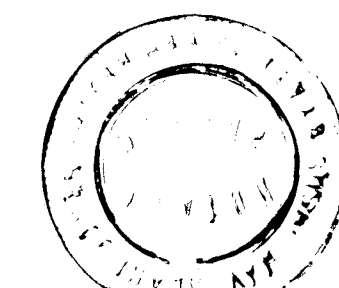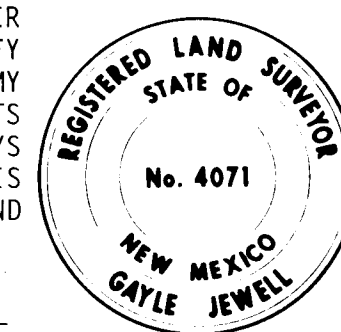


ANDREWS, ASBURY & ROBERT, INC.
ALBUQUERQUE CONSULTING ENGINEERS NEW MEXICO
85-415

SHEET 1 OF 2


CITY OF ALBUQUERQUE
PUBLIC WORKS DEPARTMENT
SOUTH UNIVERSITY BOULEVARD
REALIGNMENT - PHASE I-EARTHWORK
SUBDIVISION PLAT

APPROVALS	ENGINEER	DATE	APPROVALS	ENGINEER	DATE
City Engineer	<u>W. W.</u>	<u>10/9/86</u>	Liquid Waste	<u>W. W.</u>	<u>10/9/86</u>
ACE-Design	<u>N.A. - 10/1</u>	<u>10/9/86</u>	Traffic	<u>N.A. - 10/1</u>	<u>10/9/86</u>
ACE-Hydrology	<u>N.A. - 10/1</u>	<u>10/9/86</u>	Water	<u>W. W.</u>	<u>10/9/86</u>

DRAWING NO. **3025** MAP NO. **M-15** SHEET **4** OF **11**

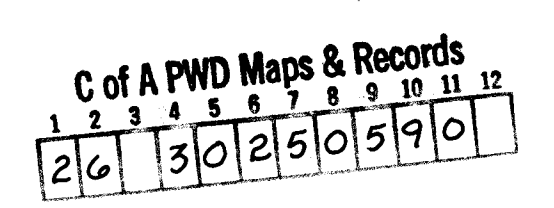

CITY OF ALBUQUERQUE PUBLIC WORKS DEPARTMENT					
SOUTH UNIVERSITY BOULEVARD REALIGNMENT - PHASE I EARTHWORK SUBDIVISION PLAT					
APPROVALS	ENGINEER	DATE	APPROVALS	ENGINEER	DATE
CITY Engineer	<i>[Signature]</i>	10/9/86	Liquid Waste	<i>[Signature]</i>	10/8/86
A-E - Design	<i>N.A. - J.D.R.</i>	10/8/86	Traffic	<i>N.A. - P.W.H.</i>	10/8/86
A-E - Hydrology	<i>N.A. - J.D.R.</i>	10/8/86	Water	<i>W/W</i>	10/8/86
DRAWING NO.		MAP NO.		SHEET OF	
3025		M-15		5 11	

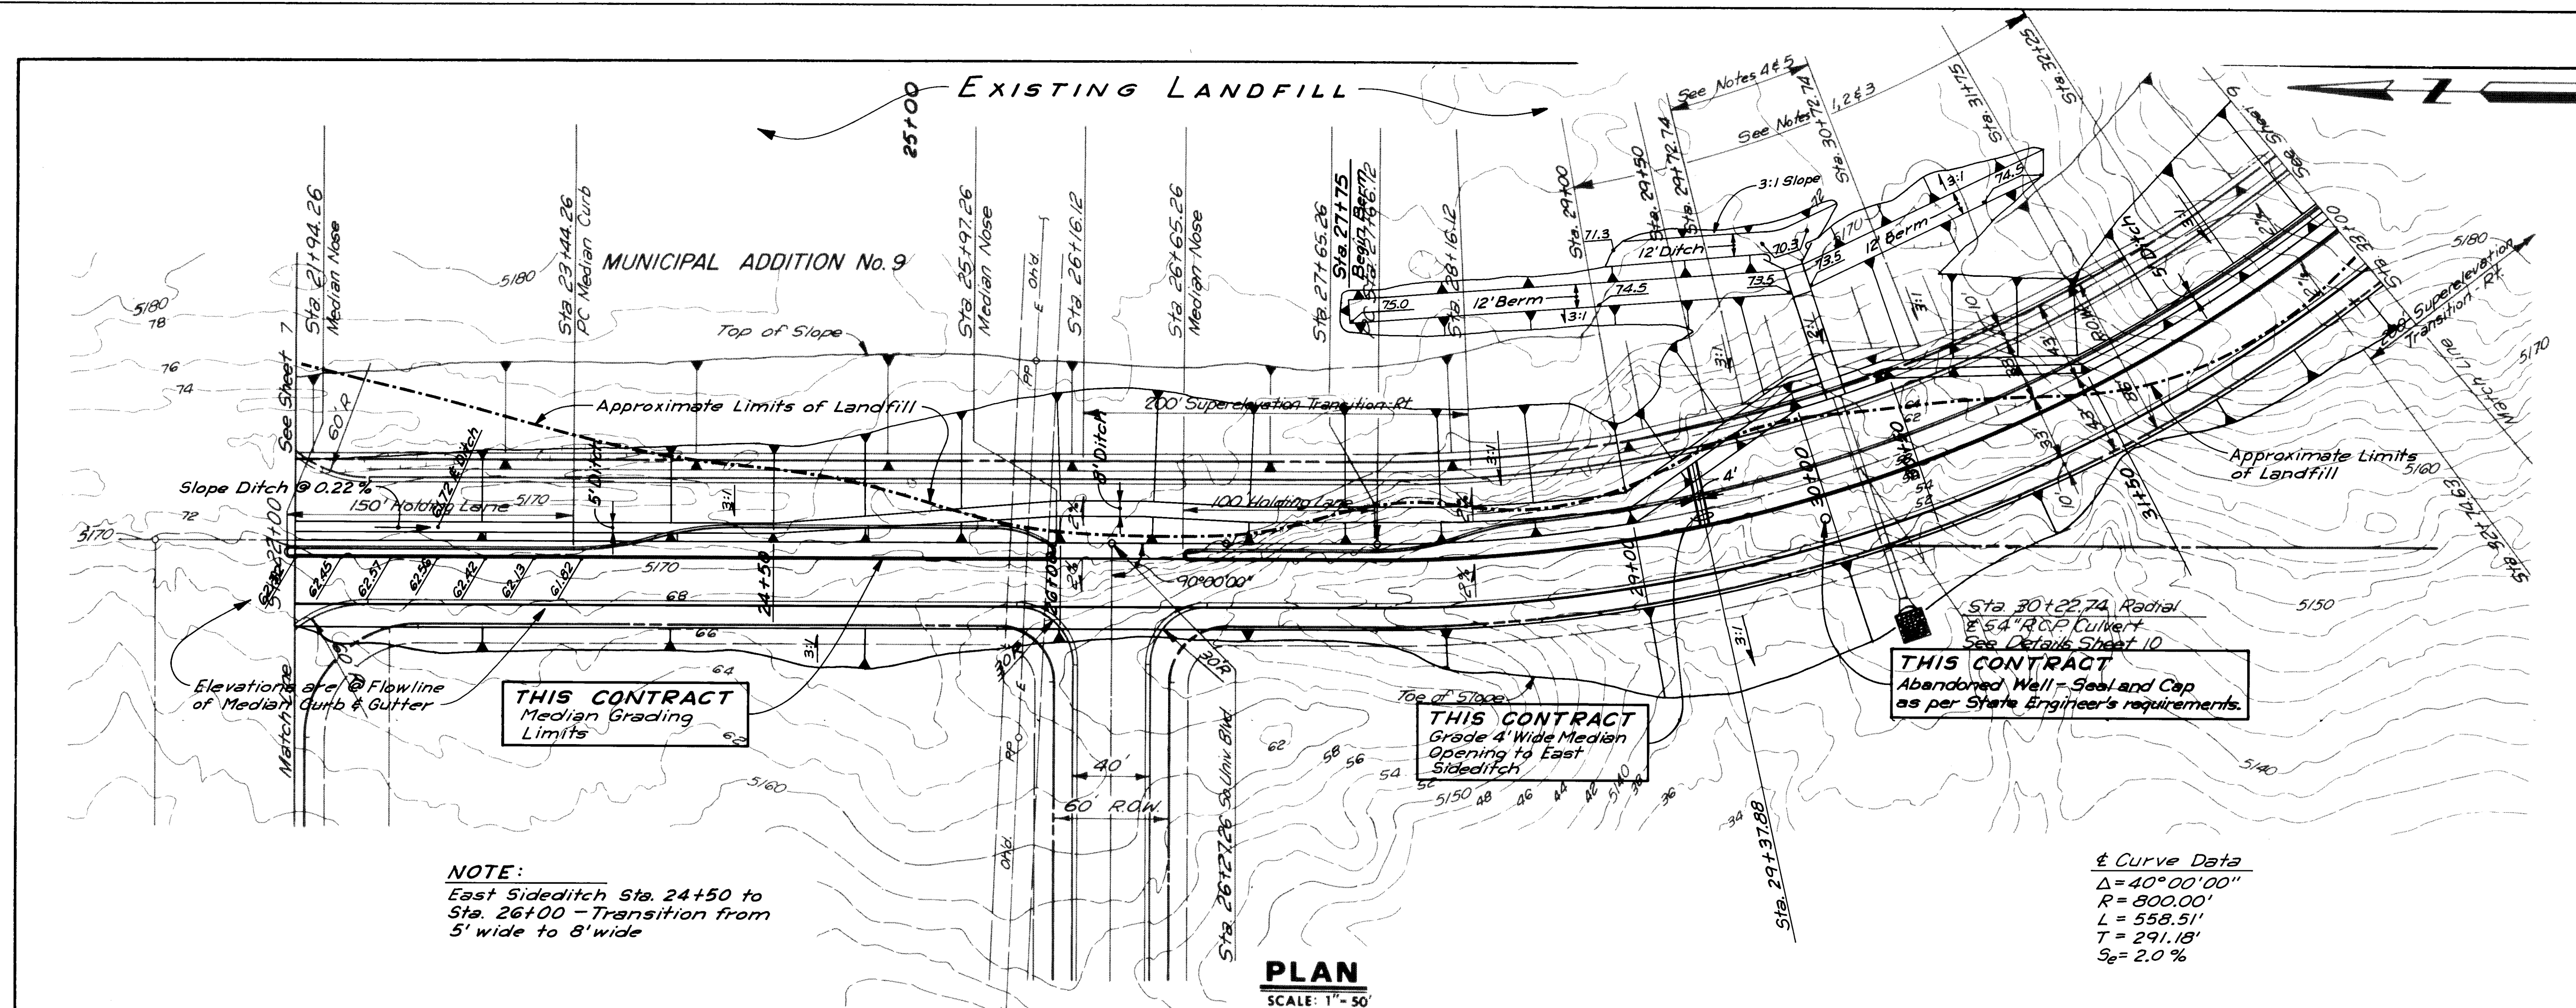


- NOTES
- STA. 29+00 TO 29+50 LT. TRANSITION FROM 4' SHOULDER TO 6' SHOULDER. (FUTURE)
 - STA. 29+50 TO 31+75 LT. BUILD 6' SHOULDER. (FUTURE)
 - STA. 31+75 TO 32+25 LT. TRANSITION FROM 6' SHOULDER TO 4' SHOULDER. (FUTURE)
 - STA. 29+72.74 LT. TO STA. 30+22.74 LT. TRANSITION FROM 3:1 SLOPE TO 2:1 SLOPE. (FUTURE)
 - STA. 30+22.74 LT. TO STA. 31+50.00 LT. TRANSITION FROM 2:1 SLOPE TO 3:1 SLOPE. (FUTURE)

NOTE:
Contractor to Perform Earthwork Only - This Contract

Curve Data
 $\Delta = 40^\circ 00' 00''$
 $R = 800.00'$
 $L = 558.51'$
 $T = 291.18'$
 $S_e = 2.0\%$

SOUTH UNIVERSITY BOULEVARD

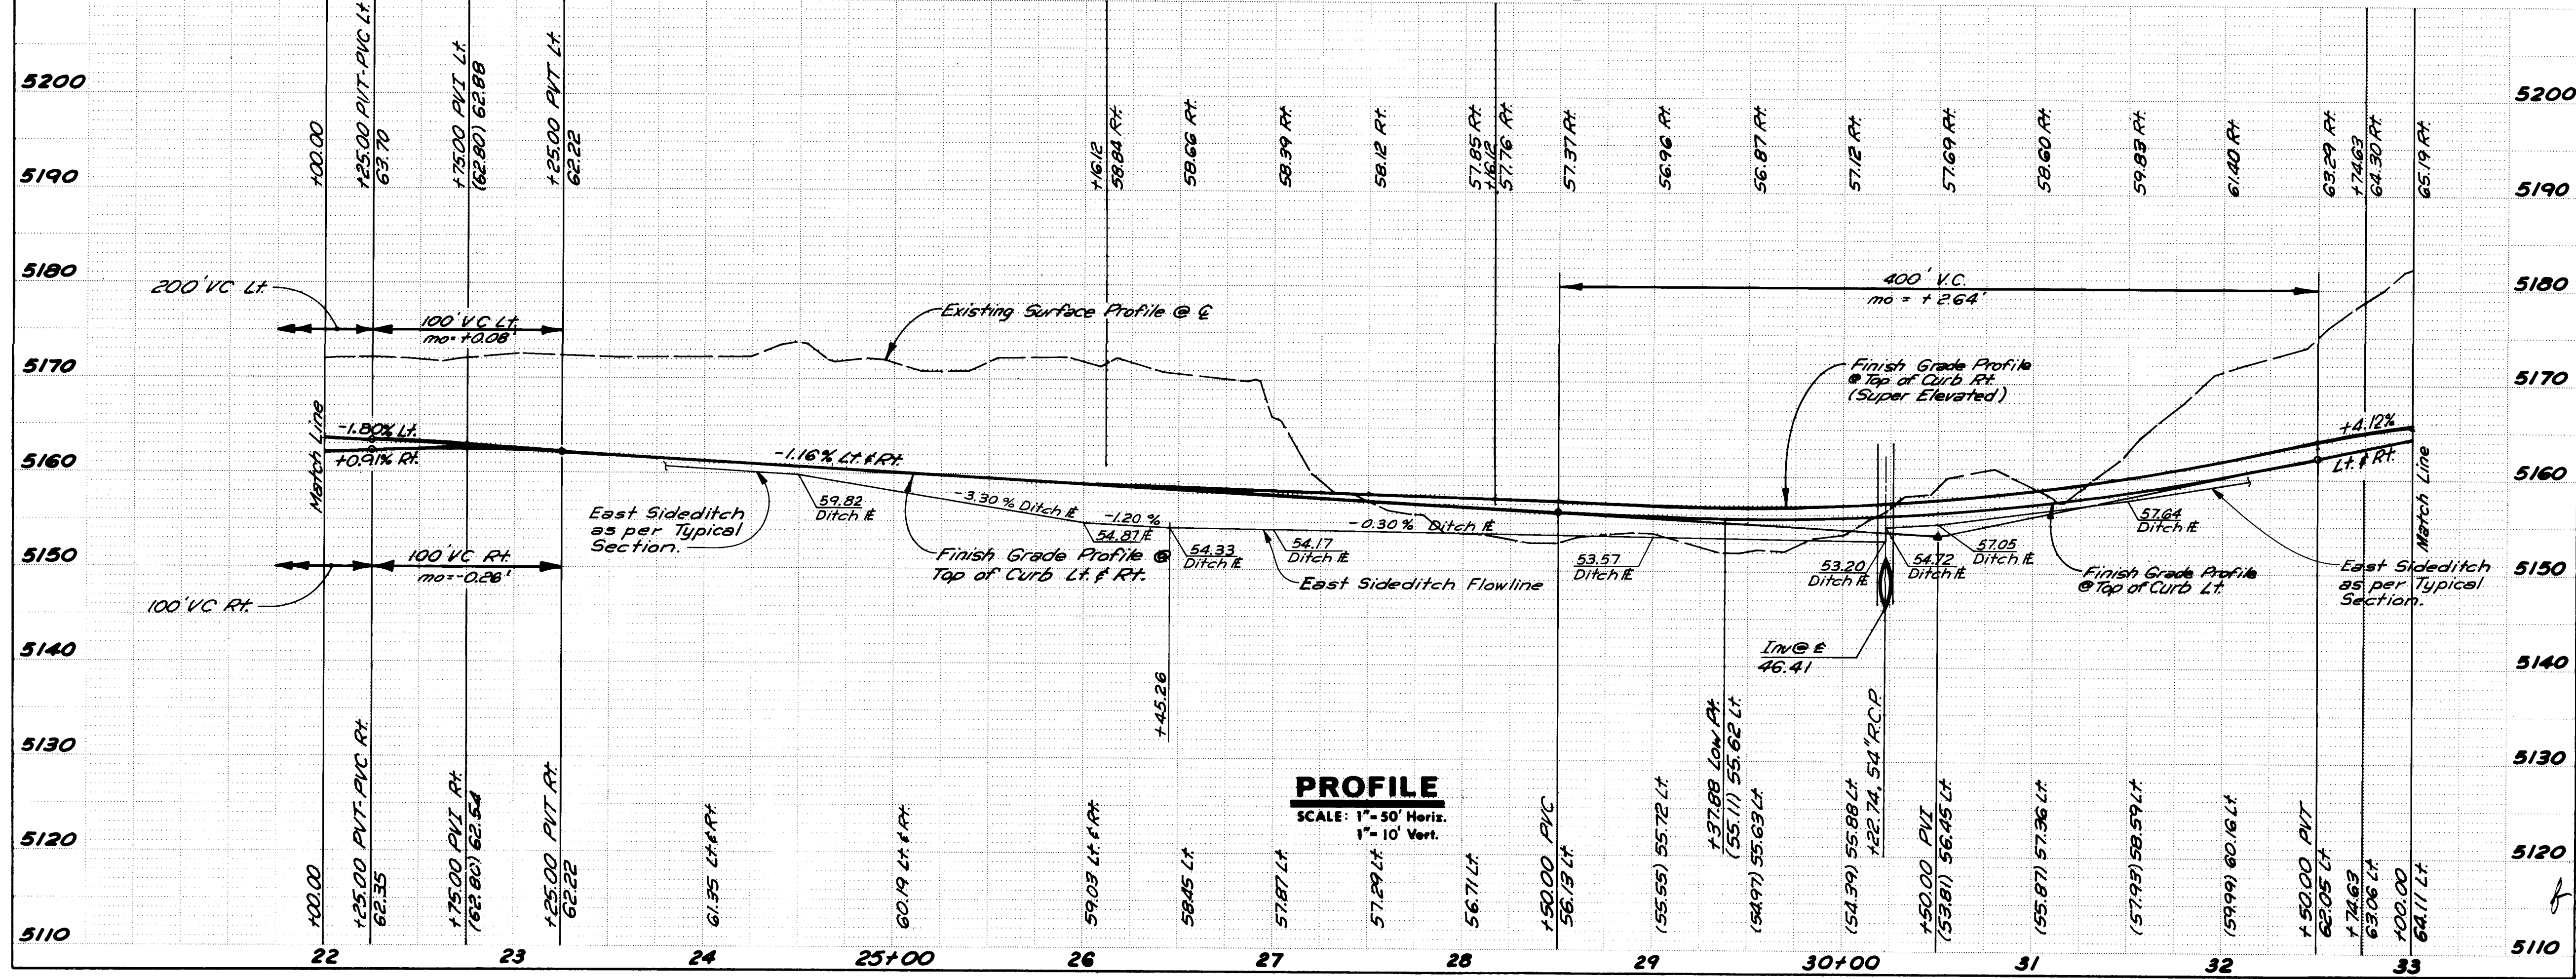


CITY OF ALBUQUERQUE
PUBLIC WORKS DEPARTMENT


**SOUTH UNIVERSITY BOULEVARD
REALIGNMENT - PHASE I - EARTHWORK
PAVING PLAN & PROFILE**

APPROVALS	ENGINEER	DATE	APPROVALS	ENGINEER	DATE
City Engineer	[Signature]	3/2/97	Liquid Waste	[Signature]	3-24-97
A.C.E. - Design	..	..	Traffic	[Signature]	3-24-97
A.C.E. - Hydrology	..	..	Water	[Signature]	3-24-97

DRAWING NO. 3025 MAP NO. M-15 SHEET 8 OF 11

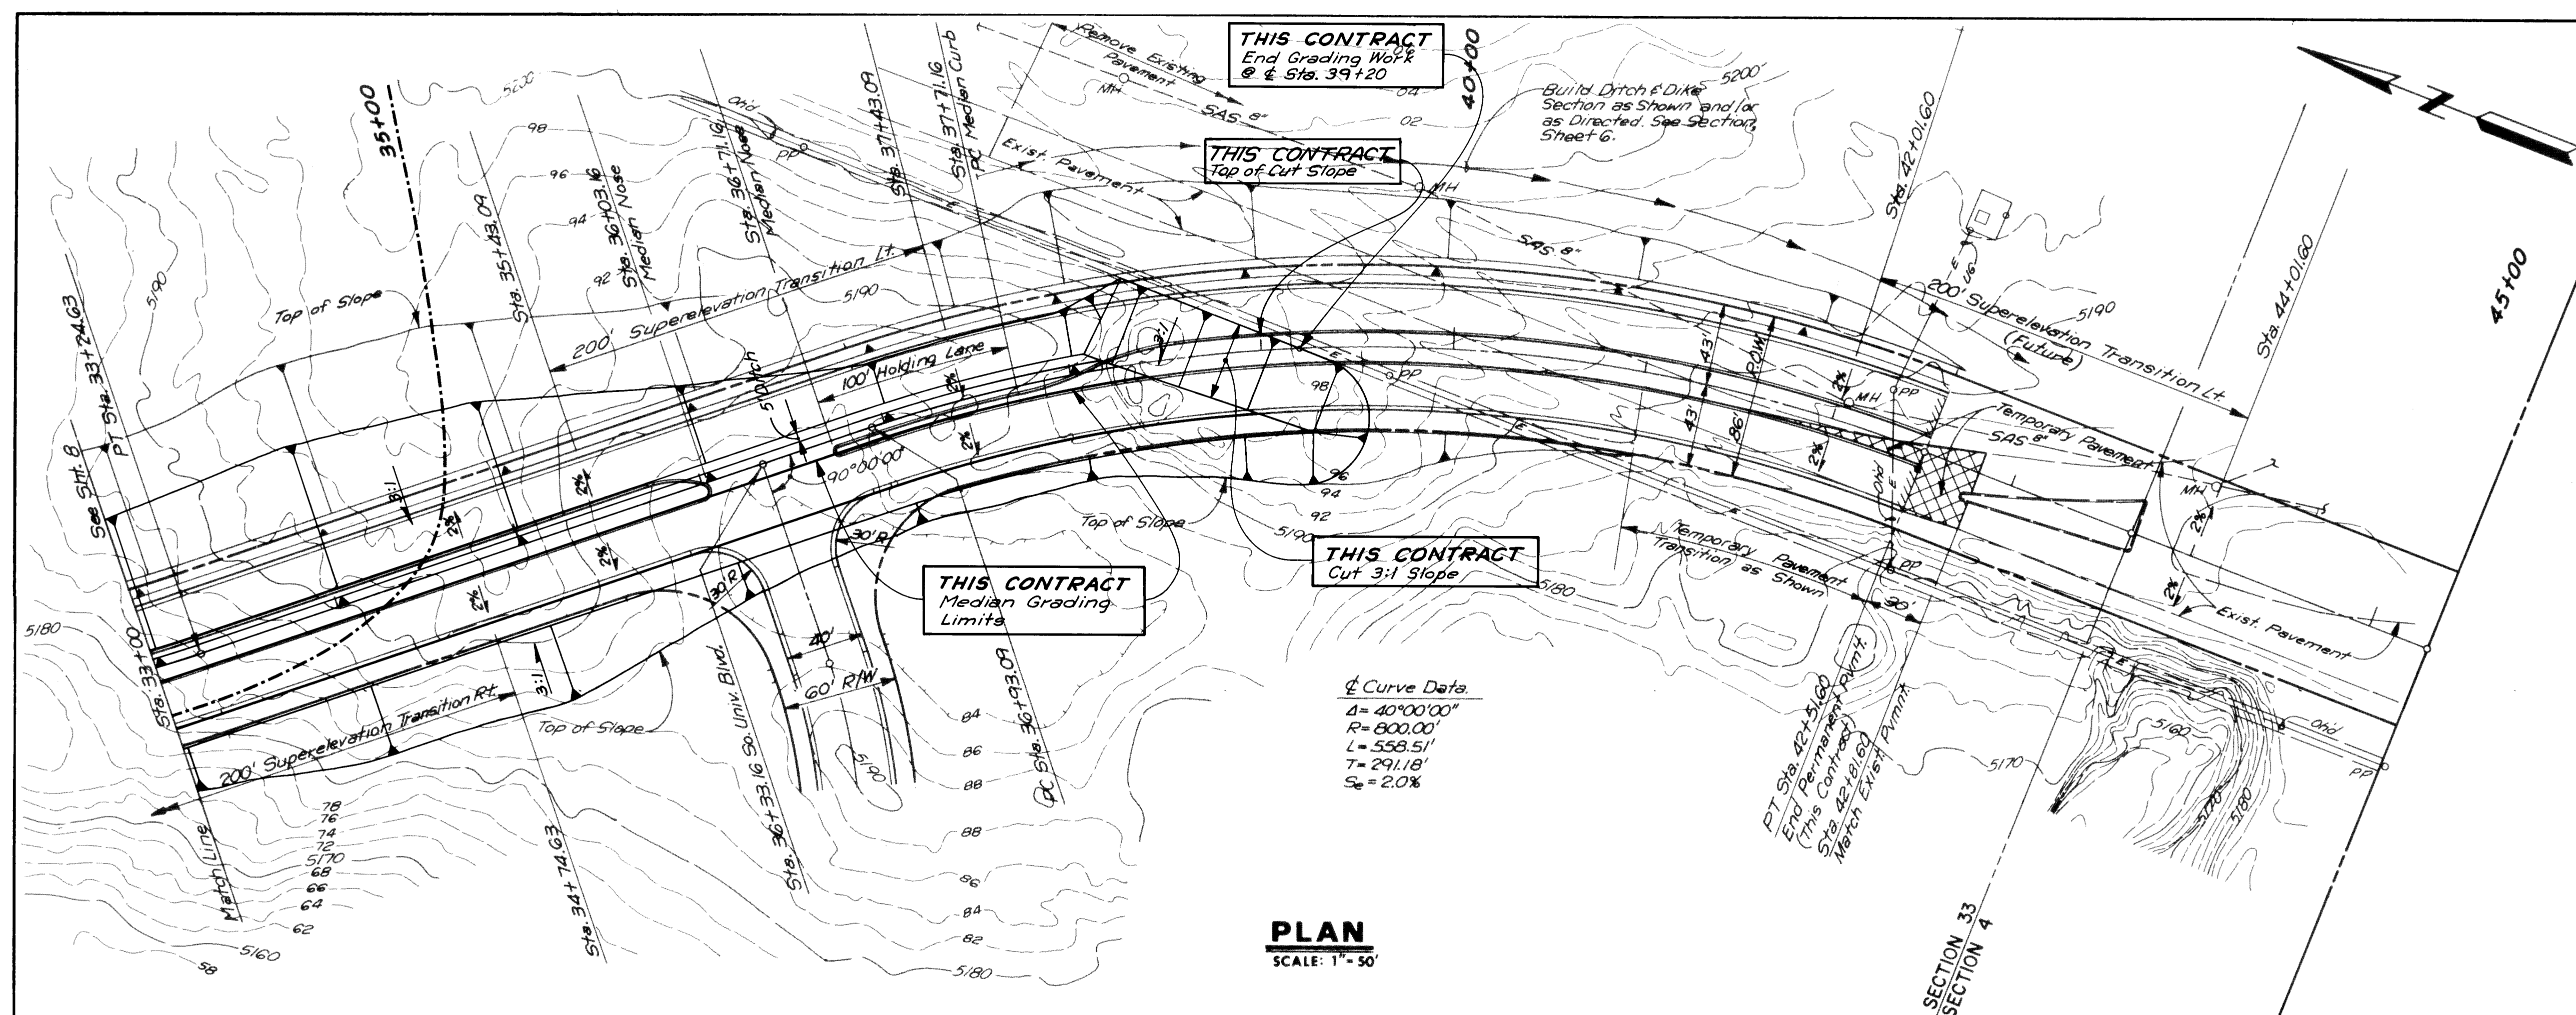

SOUTH UNIVERSITY BOULEVARD

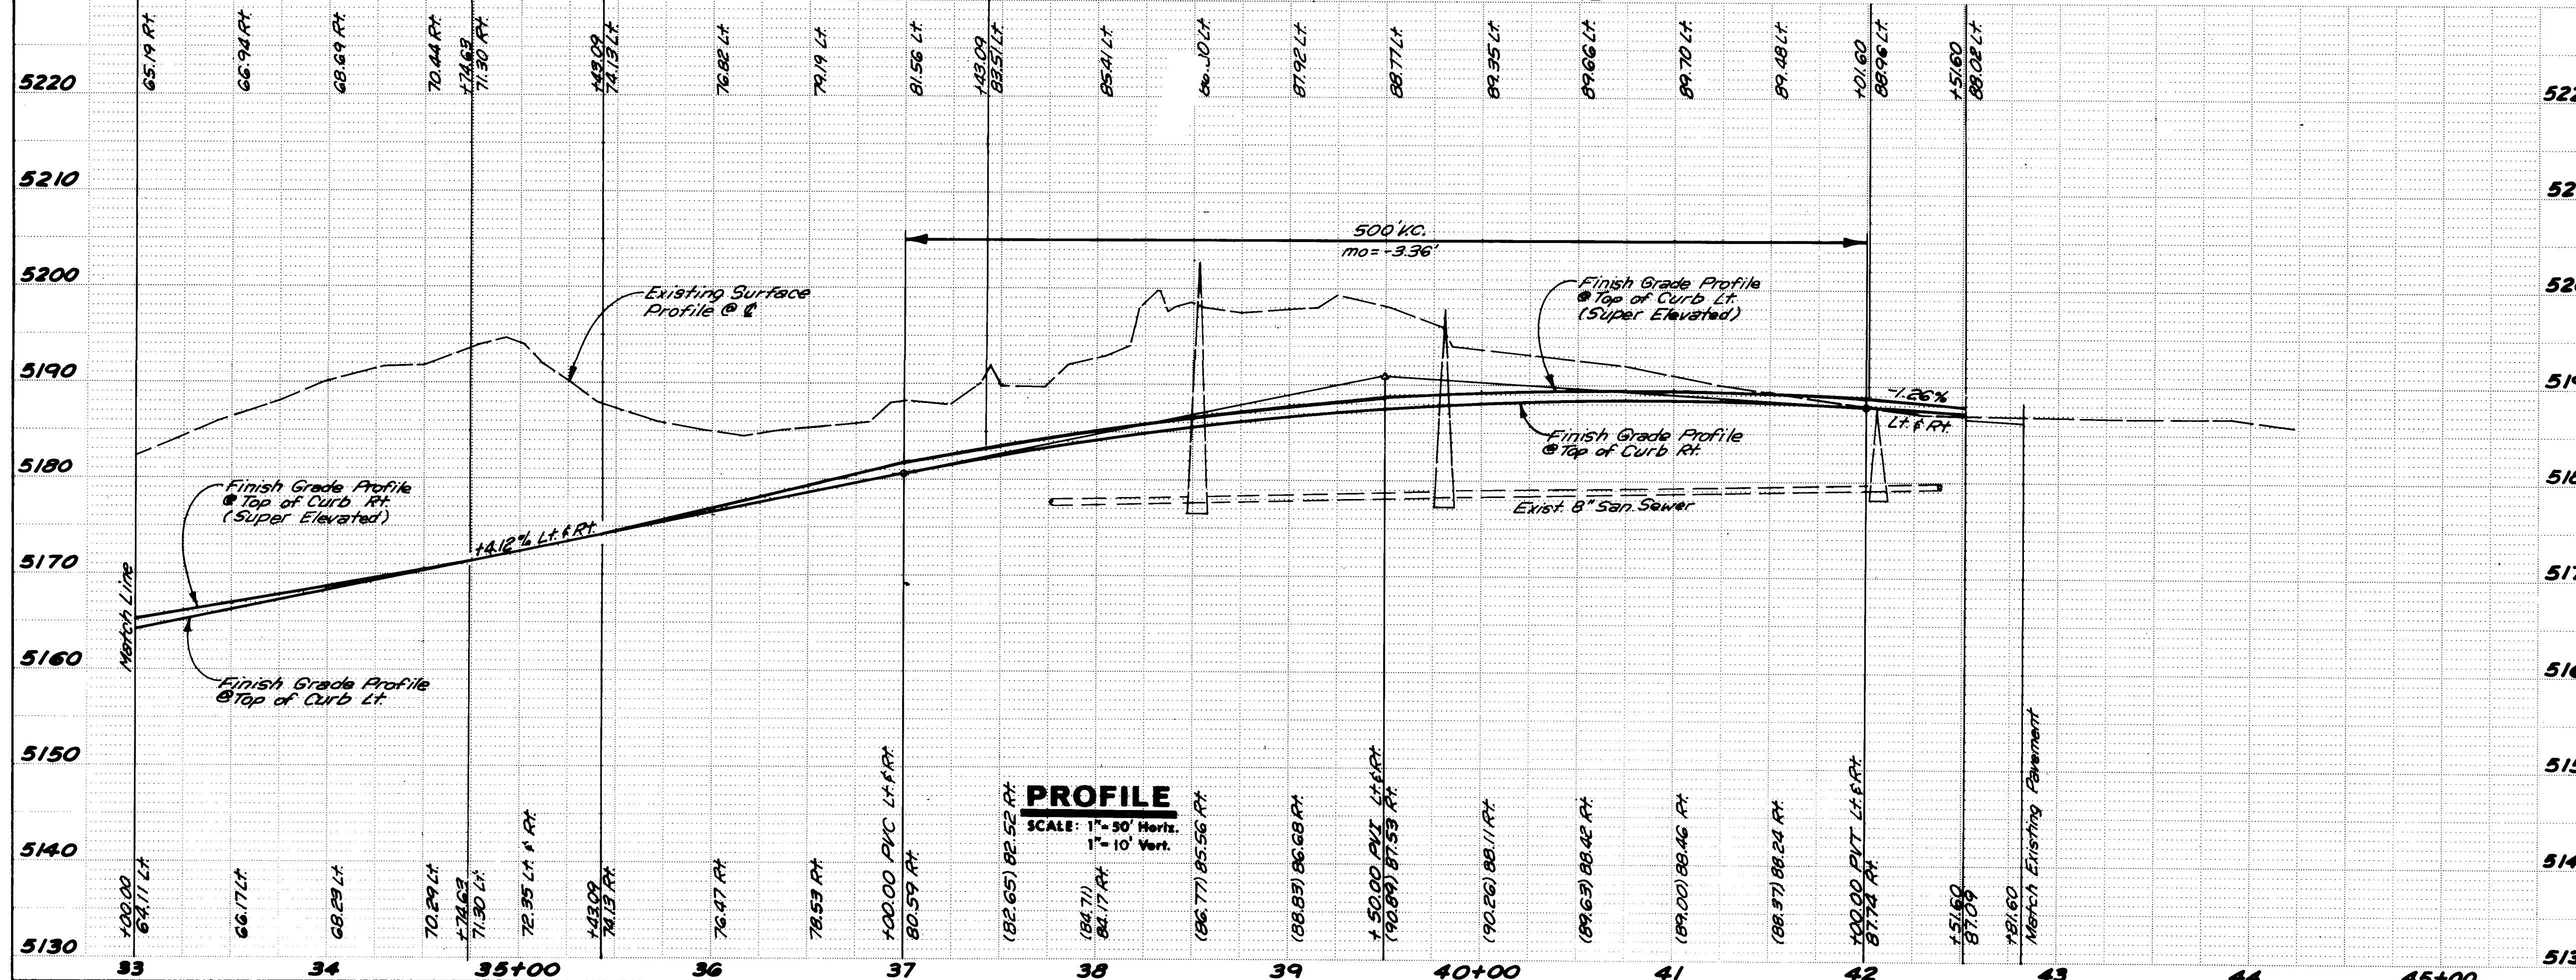

NOTE:
Contractor to Perform
Earthwork Only -
This Contract



- NOTES - THIS CONTRACT:
1. End Grading Work West of existing elec. power line as shown (Sta. 39+20). Remainder of Roadway Excavation to be performed by others under Future Contract.
 2. Existing Paved Roadway (So. Univ. Blvd.) shall remain in full service during construction of this Earthwork Project.

AS BUILT INFORMATION		BENCH MARKS		SURVEY INFORMATION		ENGINEER'S SEAL	
CONTRACTOR	INTER. SHEET	ELEVATION	NO.	BY	DATE	NO.	DATE
WORK	INSPECTED	DATE	DATE	REMARKS	BY	NO. <td>DATE</td>	DATE
ACCEPTANCE	BY	DATE	DATE	DESIGN	BY	NO. <td>DATE</td>	DATE
VERIFICATION	BY	DATE	DATE	CHECKED	BY	NO. <td>DATE</td>	DATE
MICRO-FILM INFORMATION		RECORDED BY		DATE		DATE	

CITY OF ALBUQUERQUE
PUBLIC WORKS DEPARTMENT
**SOUTH UNIVERSITY BOULEVARD
REALIGNMENT - PHASE I - EARTHWORK
PAVING PLAN & PROFILE**

APPROVALS	ENGINEER	DATE	APPROVALS	ENGINEER	DATE
City Engineer	Andrew	3/24/87	Liquid Waste	W	3/24/87
A.C.E. - Design	"	"	Traffic	W	3/24/87
A.C.E. - Hydrology	"	"	Water	W	3/24/87

DRAWING NO. 3025 MAP NO. M-15 SHEET 9 OF 11

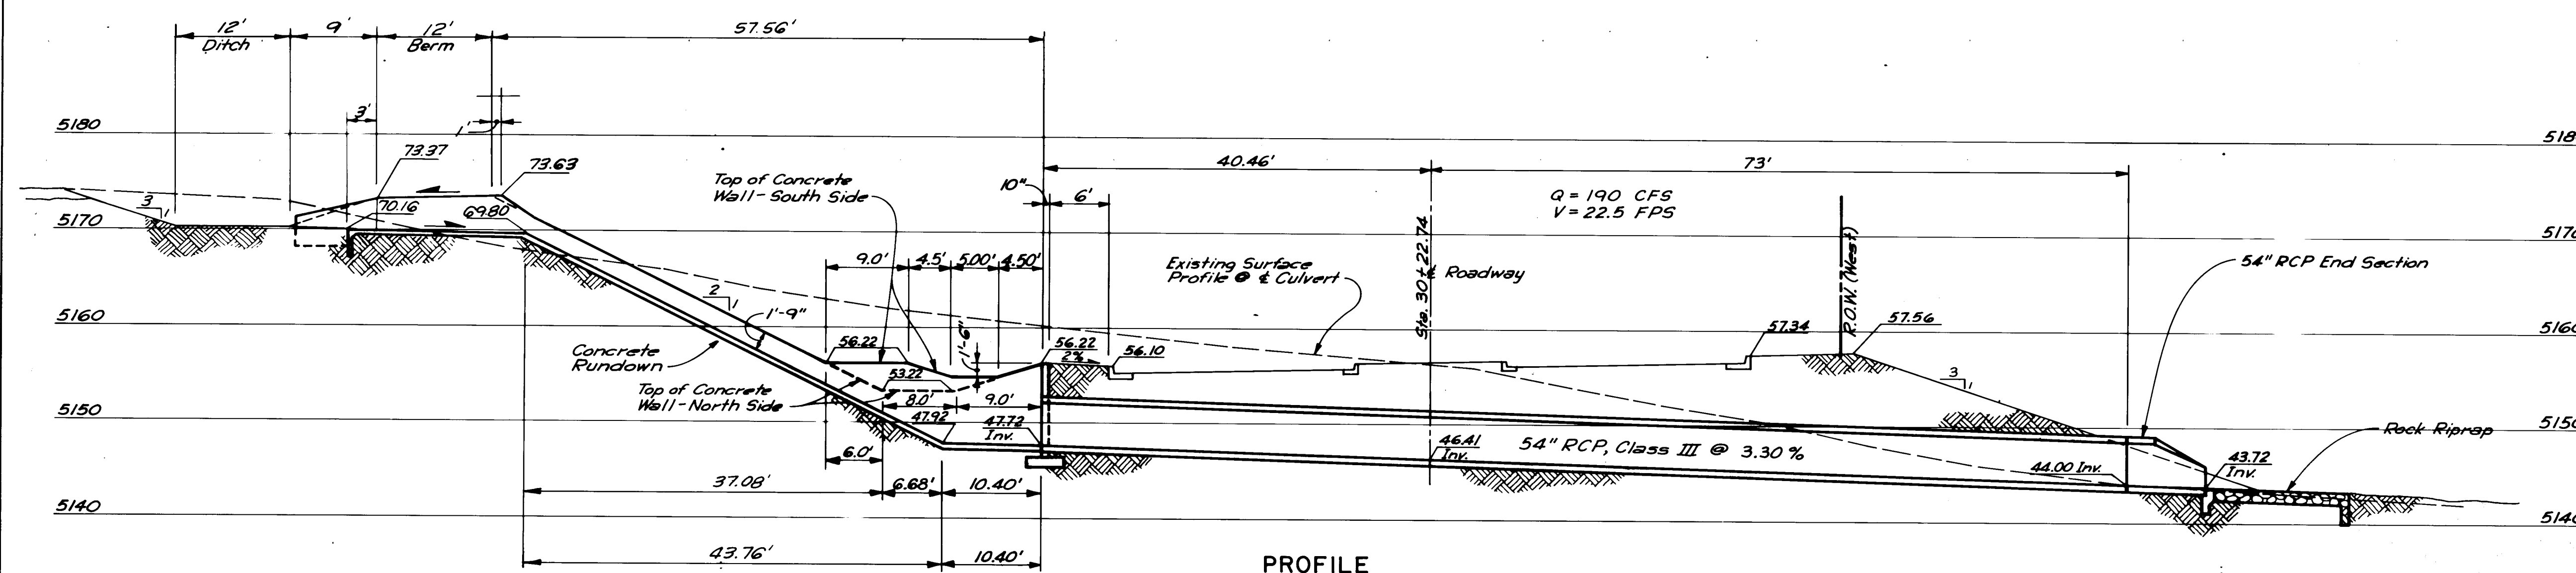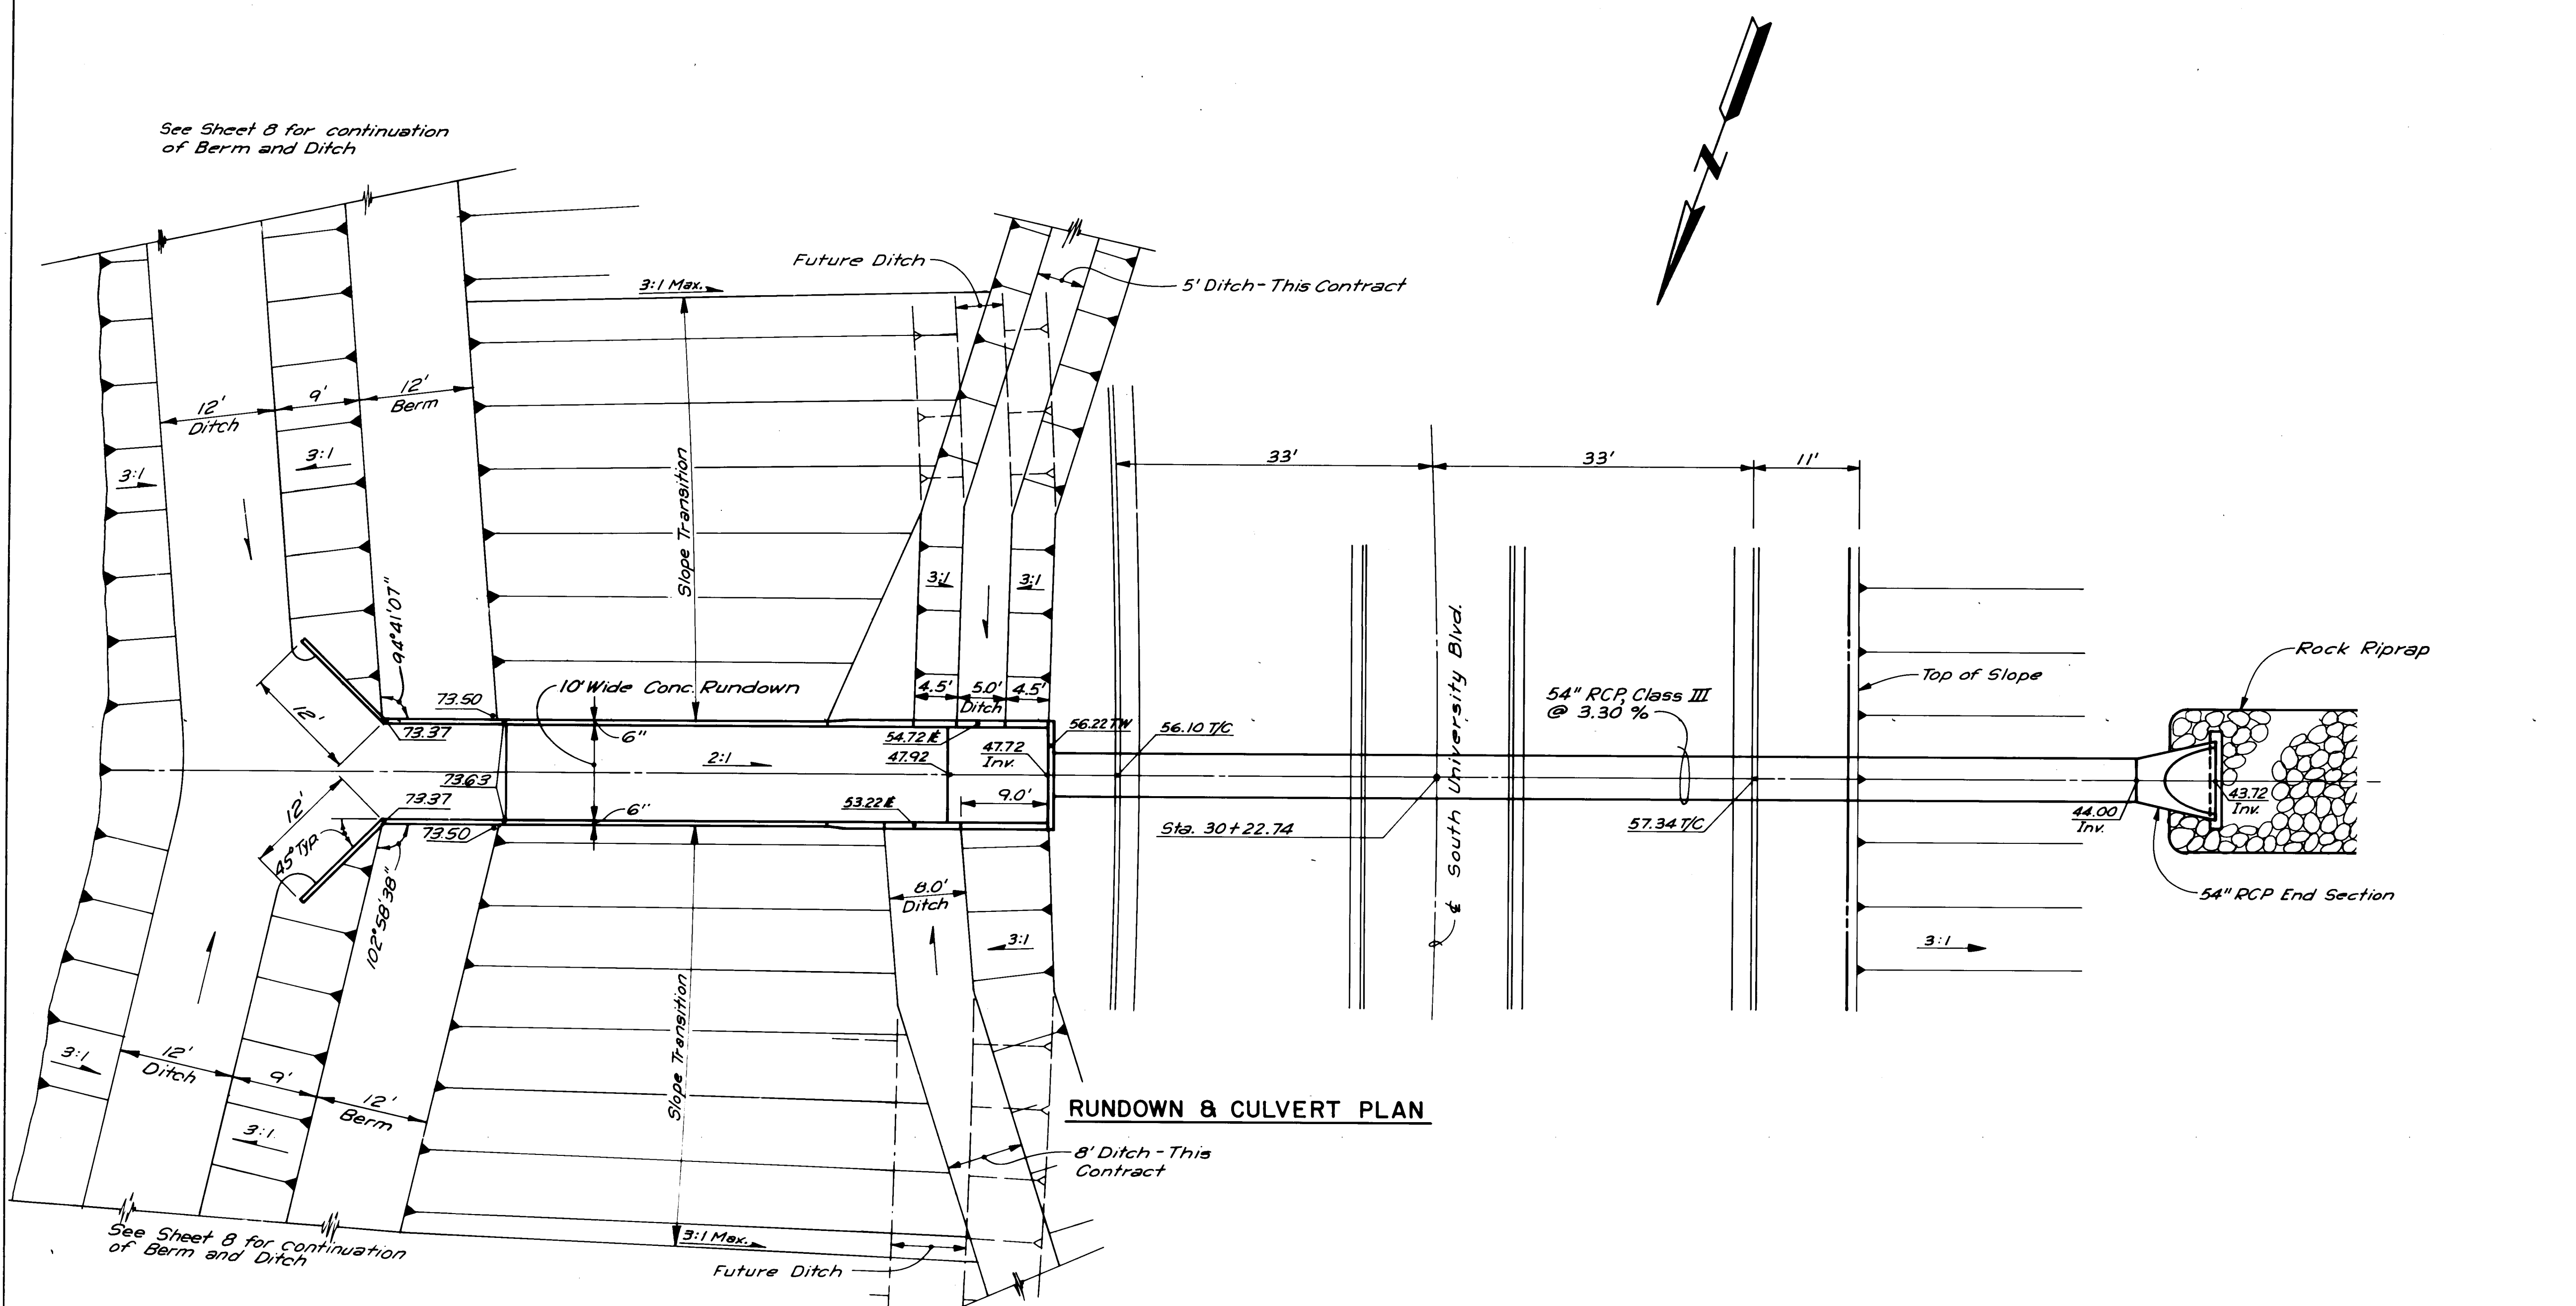

RUNDOWN & CULVERT DETAILS
STA. 30 + 22.74
 SCALE: 1"=10' (Horiz. & Vert.)

- NOTES:**
- Contractor to Perform Earthwork Only - This Contract.
 - Concrete Run-down, Headwall, Culvert Pipe & Riprap to be installed by others under Future Contract.

ENGINEER'S SEAL			SURVEY INFORMATION		BENCH MARKS		AS BUILT INFORMATION	
				FIELD NOTES			CONTRACTOR	DATE
				BY			INSPECTOR	DATE
				NO.	DATE		ACCEPTANCE BY	DATE
							FIELD	DATE
							DRAWINGS	DATE
							CORRECTED BY	DATE
							MICRO-FILM INFORMATION	
							RECORDED BY	DATE
							NO	DATE


CITY OF ALBUQUERQUE
 DEPARTMENT OF PUBLIC WORKS
**SOUTH UNIVERSITY BOULEVARD
 REALIGNMENT - PHASE I - EARTHWORK**
 DRAINAGE STRUCTURE DETAILS

APPROVALS	ENGINEER	DATE	APPROVALS	ENGINEER	DATE
City Engineer	<i>[Signature]</i>	3/30/87	Liquid Waste	<i>[Signature]</i>	3/24/87
A.C.E. - Design	<i>[Signature]</i>	"	Traffic	<i>[Signature]</i>	3/25/87
A.C.E. - Hydrology	<i>[Signature]</i>	"	Water	<i>[Signature]</i>	3-24-87

DRAWING NO. **3025** MAP NO. **M-15** SHEET **10** OF **11**

FINAL SURVEY	SURVEYED	BY	DATE
NO.	PLOTTED		
	AREAS		
	CHECKED		

ORIGINAL SURVEY	SURVEYED	BY	DATE
NO.	PLOTTED		
	AREAS		
	CHECKED		

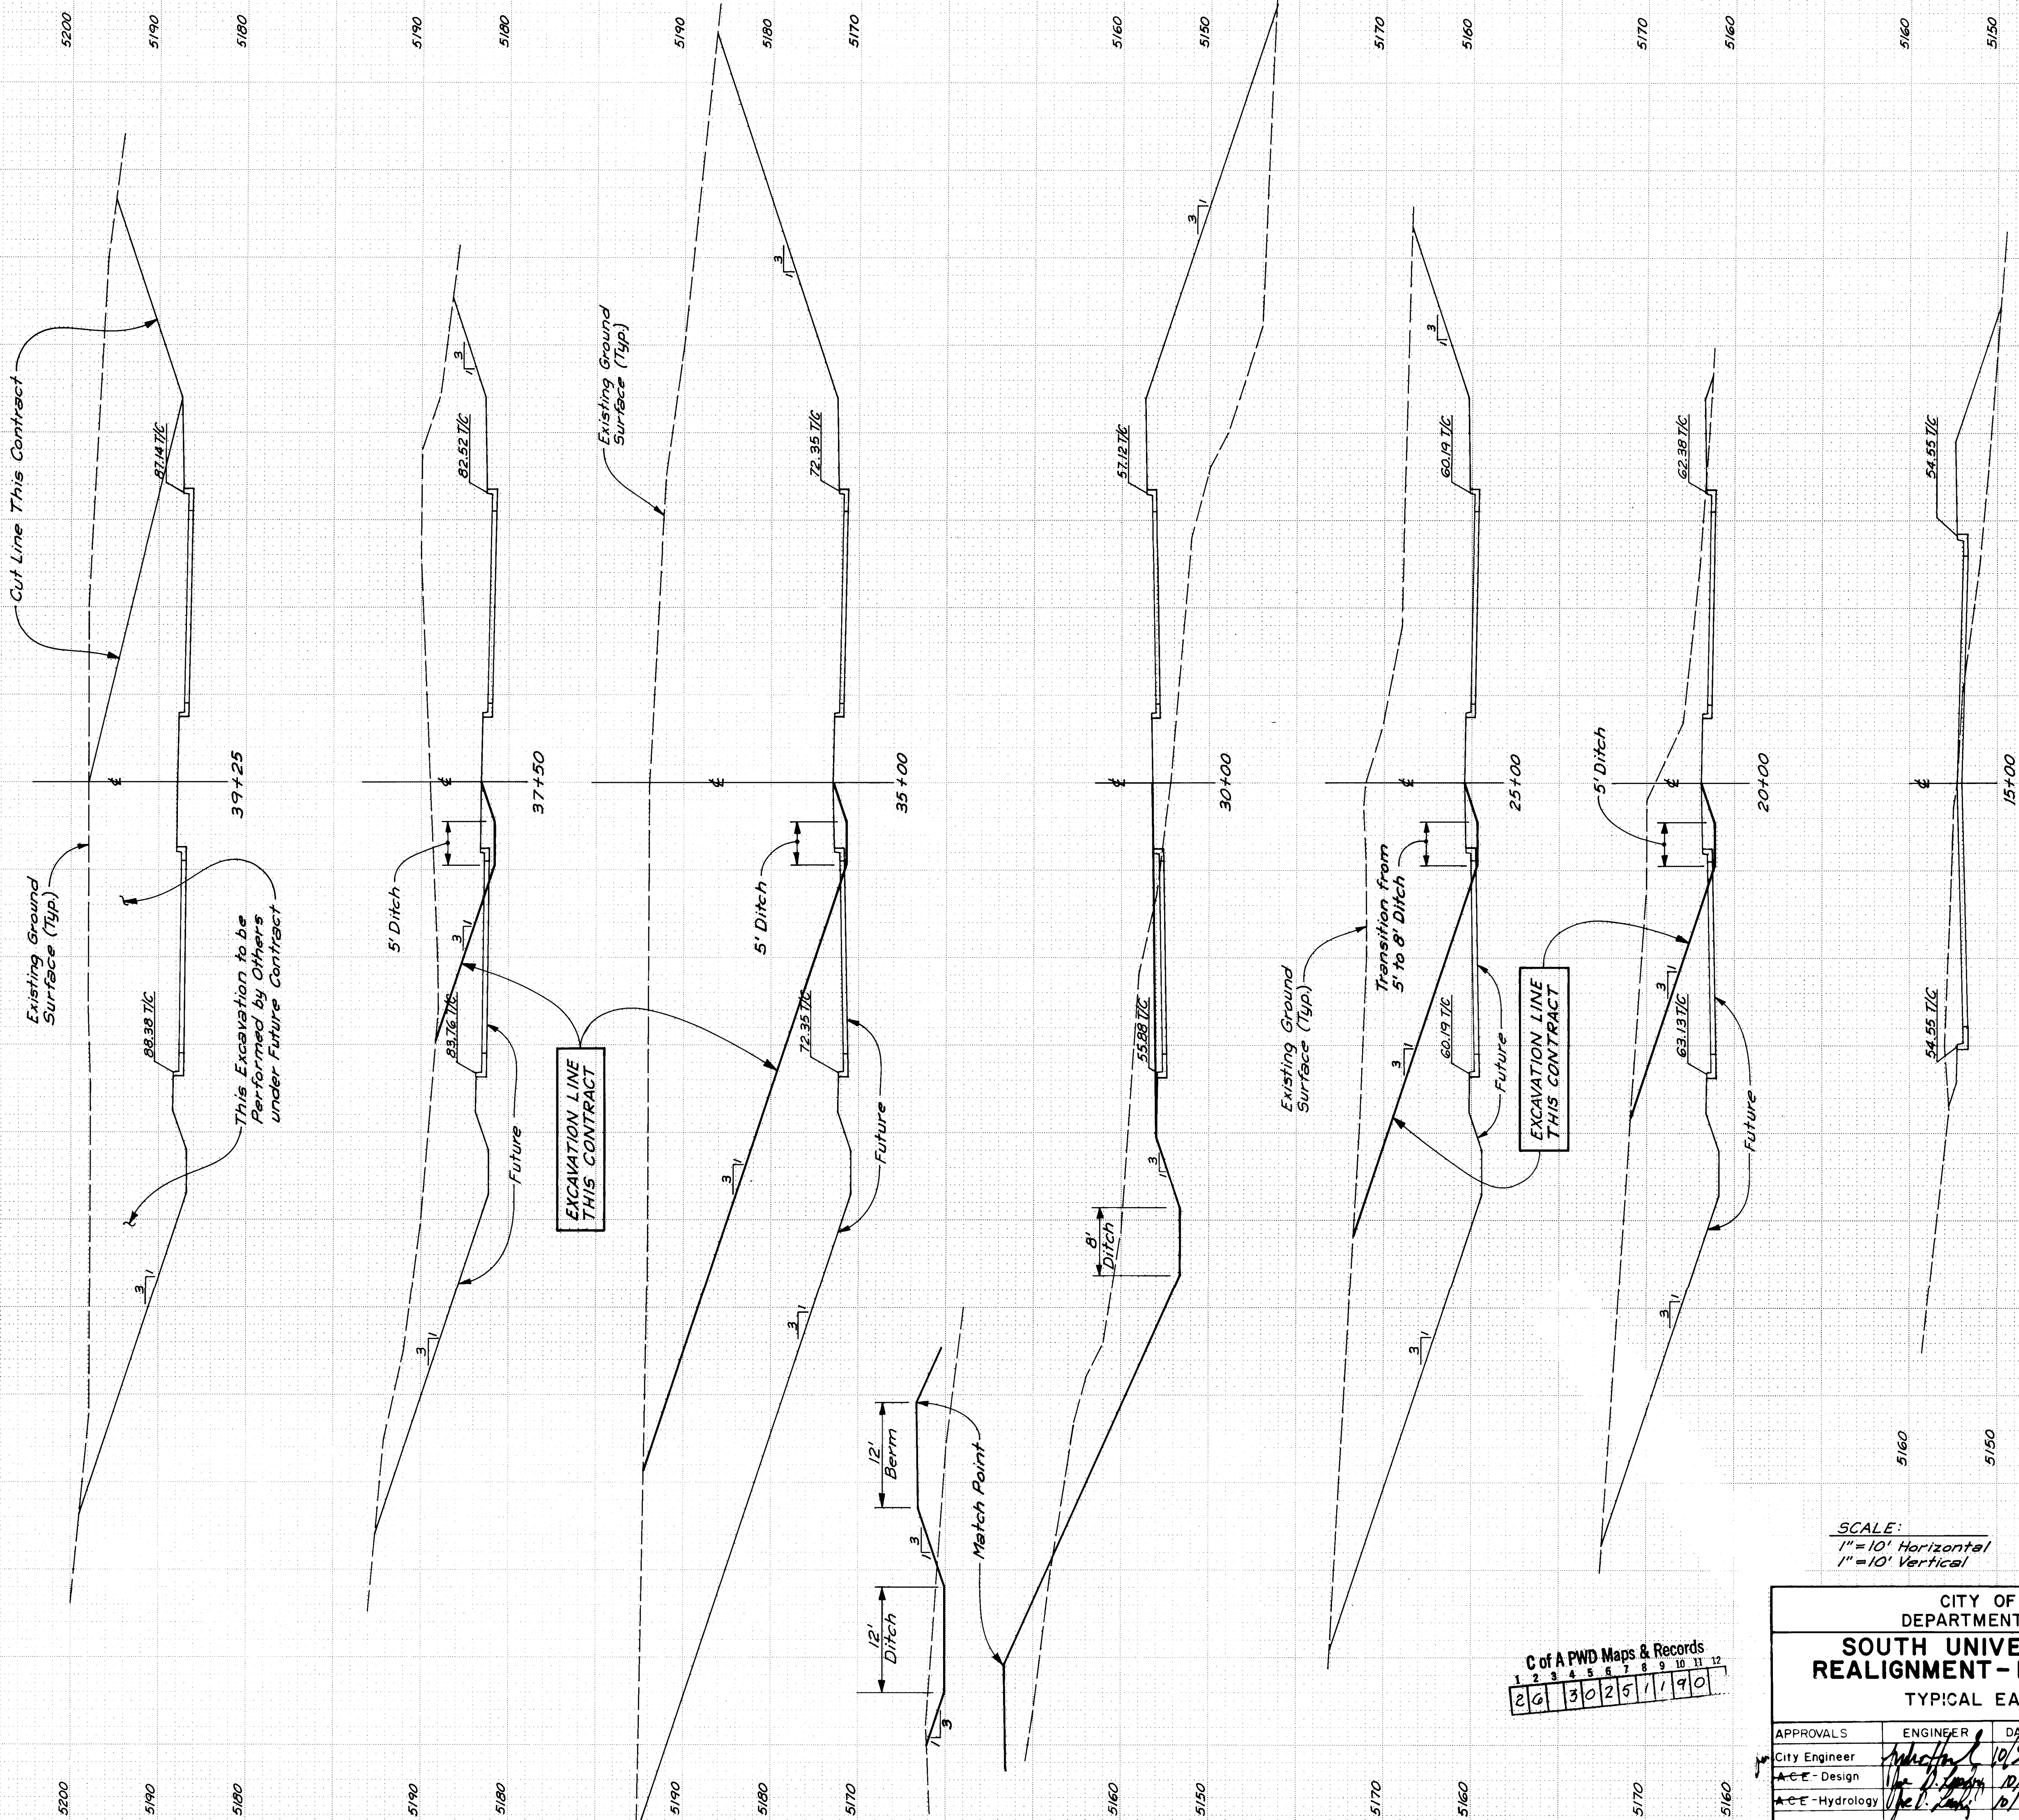

C of A PWD Maps & Records
1 2 3 4 5 6 7 8 9 10 11 12
26 30 25 11 9 0

CITY OF ALBUQUERQUE DEPARTMENT OF PUBLIC WORKS SOUTH UNIVERSITY BOULEVARD REALIGNMENT - PHASE I - EARTHWORK TYPICAL EARTHWORK SECTIONS					
APPROVALS	ENGINEER	DATE	APPROVALS	ENGINEER	DATE
City Engineer	<i>[Signature]</i>	10/9/86	Liquid Waste	<i>[Signature]</i>	10/8/86
A-C-E - Design	<i>[Signature]</i>	10/9/86	Traffic	<i>[Signature]</i>	10/8/86
A-C-E - Hydrology	<i>[Signature]</i>	10/8/86	Water	<i>[Signature]</i>	10/8/86
DESIGNED BY J/A		DATE Sept. 1986	DRAWN BY JCS		DATE Sept. 1986
CHECKED BY J/A		DATE Sept. 1986	DESIGNED BY J/A		DATE Sept. 1986

SCALE:
1" = 10' Horizontal
1" = 10' Vertical

PLATE 3 CROSS SECTION - DOTTED
CHARLES BRUNING COMPANY
MADE IN U.S.A.

ENGINEER'S SEAL		SURVEY INFORMATION		BENCH MARKS		AS BUILT INFORMATION	
		NO.	BY	DATE	QSC 28.33	ELEVATION 5092.388	CONTRACTOR
		FIELD NOTES		DATE		BY DATE	
		NO.		BY		DATE	
		NO.		BY		DATE	
REVISIONS		DESIGN		THE CENTERLINE OF UNIVERSITY BOULEVARD.		MICRO-FILM INFORMATION	
DESIGNED BY J/A		DATE Sept. 1986		RECORDED BY		DATE	
DRAWN BY JCS		DATE Sept. 1986		NO.		NO.	
CHECKED BY J/A		DATE Sept. 1986		NO.		NO.	