


EAGLE RANCH ROAD, N.W.
INTERIM
PAVING IMPROVEMENTS


INDEX TO SHEETS

SHEET NO.	DESCRIPTION
1	TITLE, INDEX, AND VICINITY MAP
2 & 3	PAVING PLANS AND PROFILES
4	INTERSECTION DETAIL- PASEO DEL NORTE AND EAGLE RANCH ROAD
5	CONDUIT AND PULLBOX PLAN- PASEO DEL NORTE AND EAGLE RANCH ROAD

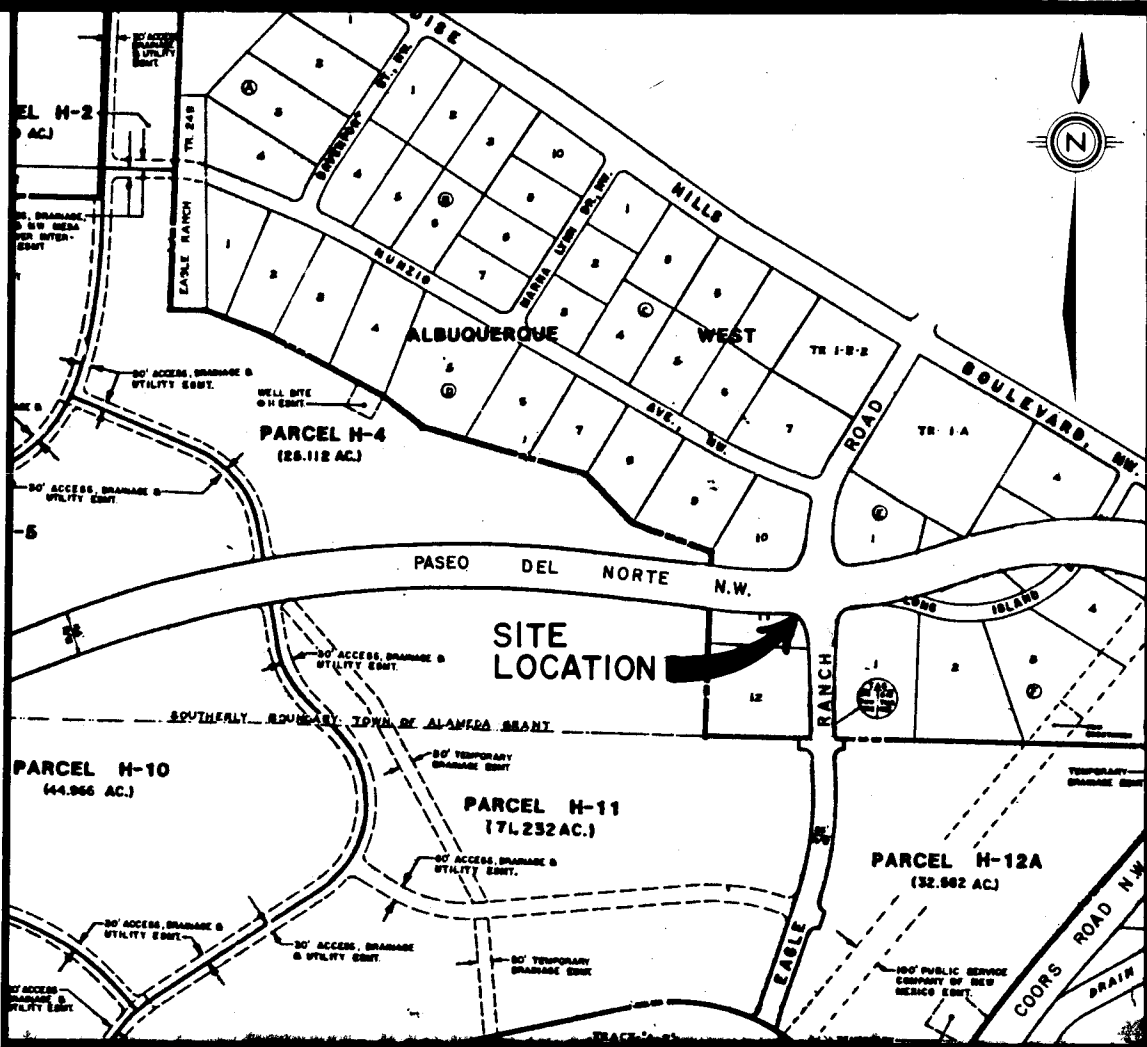

VICINITY MAP

- GENERAL NOTES:
- ALL WORK DETAILED ON THESE PLANS TO BE PERFORMED UNDER CONTRACT SHALL, EXCEPT AS OTHERWISE STATED OR PROVIDED FOR HEREON, BE CONSTRUCTED IN ACCORDANCE WITH THE CITY OF ALBUQUERQUE STANDARD SPECIFICATIONS PUBLIC WORKS CONSTRUCTION, 1986.
 - TWO (2) WORKING DAYS PRIOR TO ANY EXCAVATION, CONTRACTOR MUST CONTACT LINE LOCATING SERVICE, 765-1234, FOR LOCATION OF EXISTING UTILITIES.
 - PRIOR TO CONSTRUCTION, THE CONTRACTOR SHALL EXCAVATE AND VERIFY THE HORIZONTAL AND VERTICAL LOCATIONS OF ALL OBSTRUCTIONS AND EXISTING PAVEMENT. SHOULD A CONFLICT EXIST, THE CONTRACTOR SHALL NOTIFY THE ENGINEER OR SURVEYOR SO THAT THE CONFLICT CAN BE RESOLVED WITH MINIMUM AMOUNT OF DELAY.
 - ALL UTILITIES AND UTILITY SERVICE LINES SHALL BE INSTALLED PRIOR TO PAVING.
 - BACKFILL COMPACTION SHALL BE ACCORDING TO SPECIFIED STREET USE.

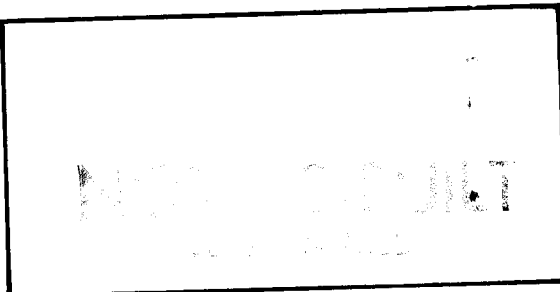


26 37460189

REV	SHEETS	CITY ENGINEER	DATE	USER	DEPARTMENT	DATE	USER	DEPARTMENT	DATE
APPROVAL OF REVISIONS									

ENGINEER'S SEAL 11/2/87	DATE	NOV. 1987	APPROVED FOR CONSTRUCTION CITY ENGINEER 11-2-87 DATE
	SCALE	AS NOTED	
	DESIGNED	C.S.C.	
	DRAWN	C.S.C.	
	JOB NO.	73-38-041	
PROJECT NO.		3746	SHEET 1 OF 5




Q CURVE DATA
R = 1100.00'
L = 396.02'
Δ = 20°37'41"

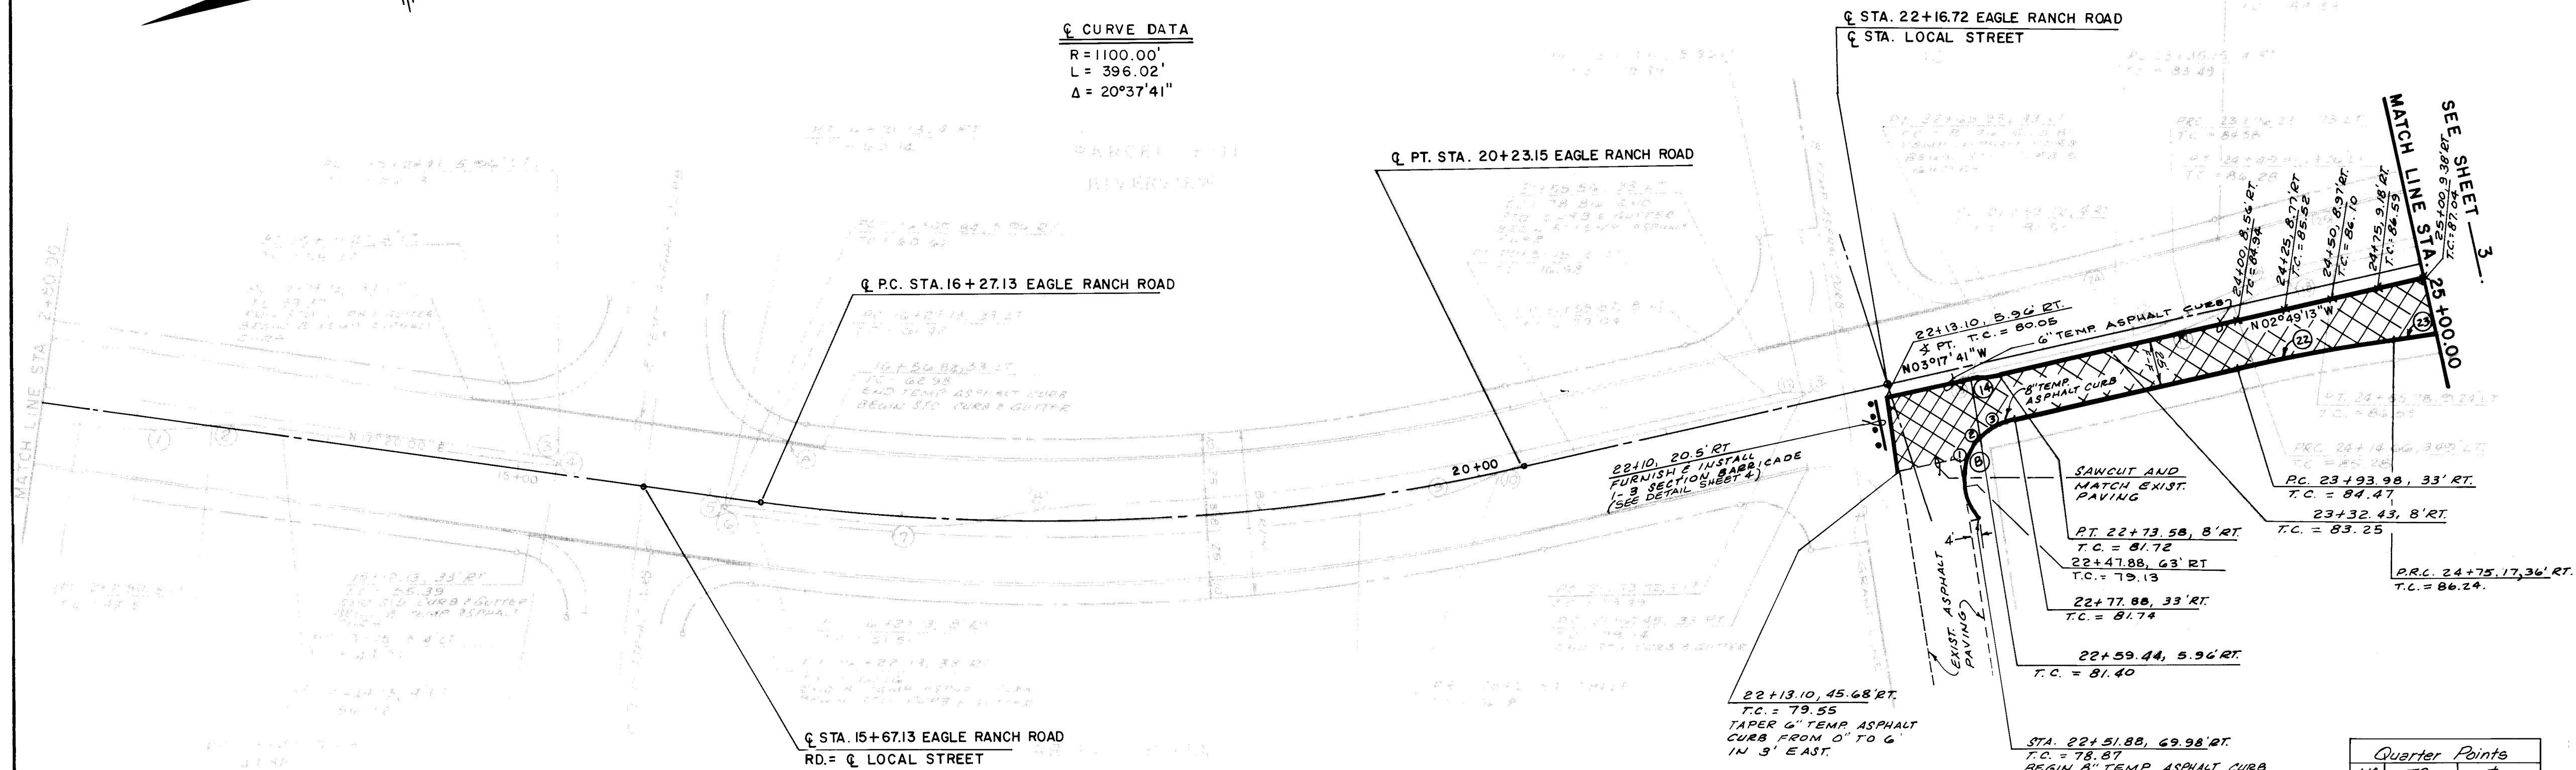

CURB CURVE DATA			
CURVE NO.	RADIUS	ARC	DELTA
1	300.00'	60.44'	13°15'41"
2	150.00'	34.72'	13°15'41"
3	50.00'	14.35'	16°25'35"
4	1.00'	2.85'	163°34'25"
5	1.00'	2.85'	163°34'25"
6	50.00'	14.35'	16°25'35"
7	150.00'	42.07'	16°04'13"
8	300.00'	57.24'	10°56'10"
9	300.00'	85.40'	16°18'35"
10	150.00'	30.85'	11°46'38"
11	1.00'	2.85'	163°34'25"
12	50.00'	14.33'	16°25'35"
13	1.00'	2.85'	163°34'25"
14	50.00'	14.33'	16°25'35"
15	150.00'	41.60'	15°53'19"
16	300.00'	74.25'	14°10'52"
17	300.00'	83.30'	15°54'35"
18	150.00'	41.65'	15°54'35"
19	2144.86'	113.46'	03°01'51"
20	2144.86'	113.46'	03°01'51"
21	1100.00'	81.27'	04°13'59"
22	1067.00'	28.80'	01°32'47"
23	1100.00'	81.26'	04°13'57"
24	2144.86'	113.46'	03°01'51"
25	2144.86'	113.46'	03°01'51"
26	30.00'	62.79'	119°55'35"

Quarter Points		
NO.	TC	IE
1	79.80	—
2	80.44	—
3	81.09	—

EAGLE RANCH ROAD, NW.

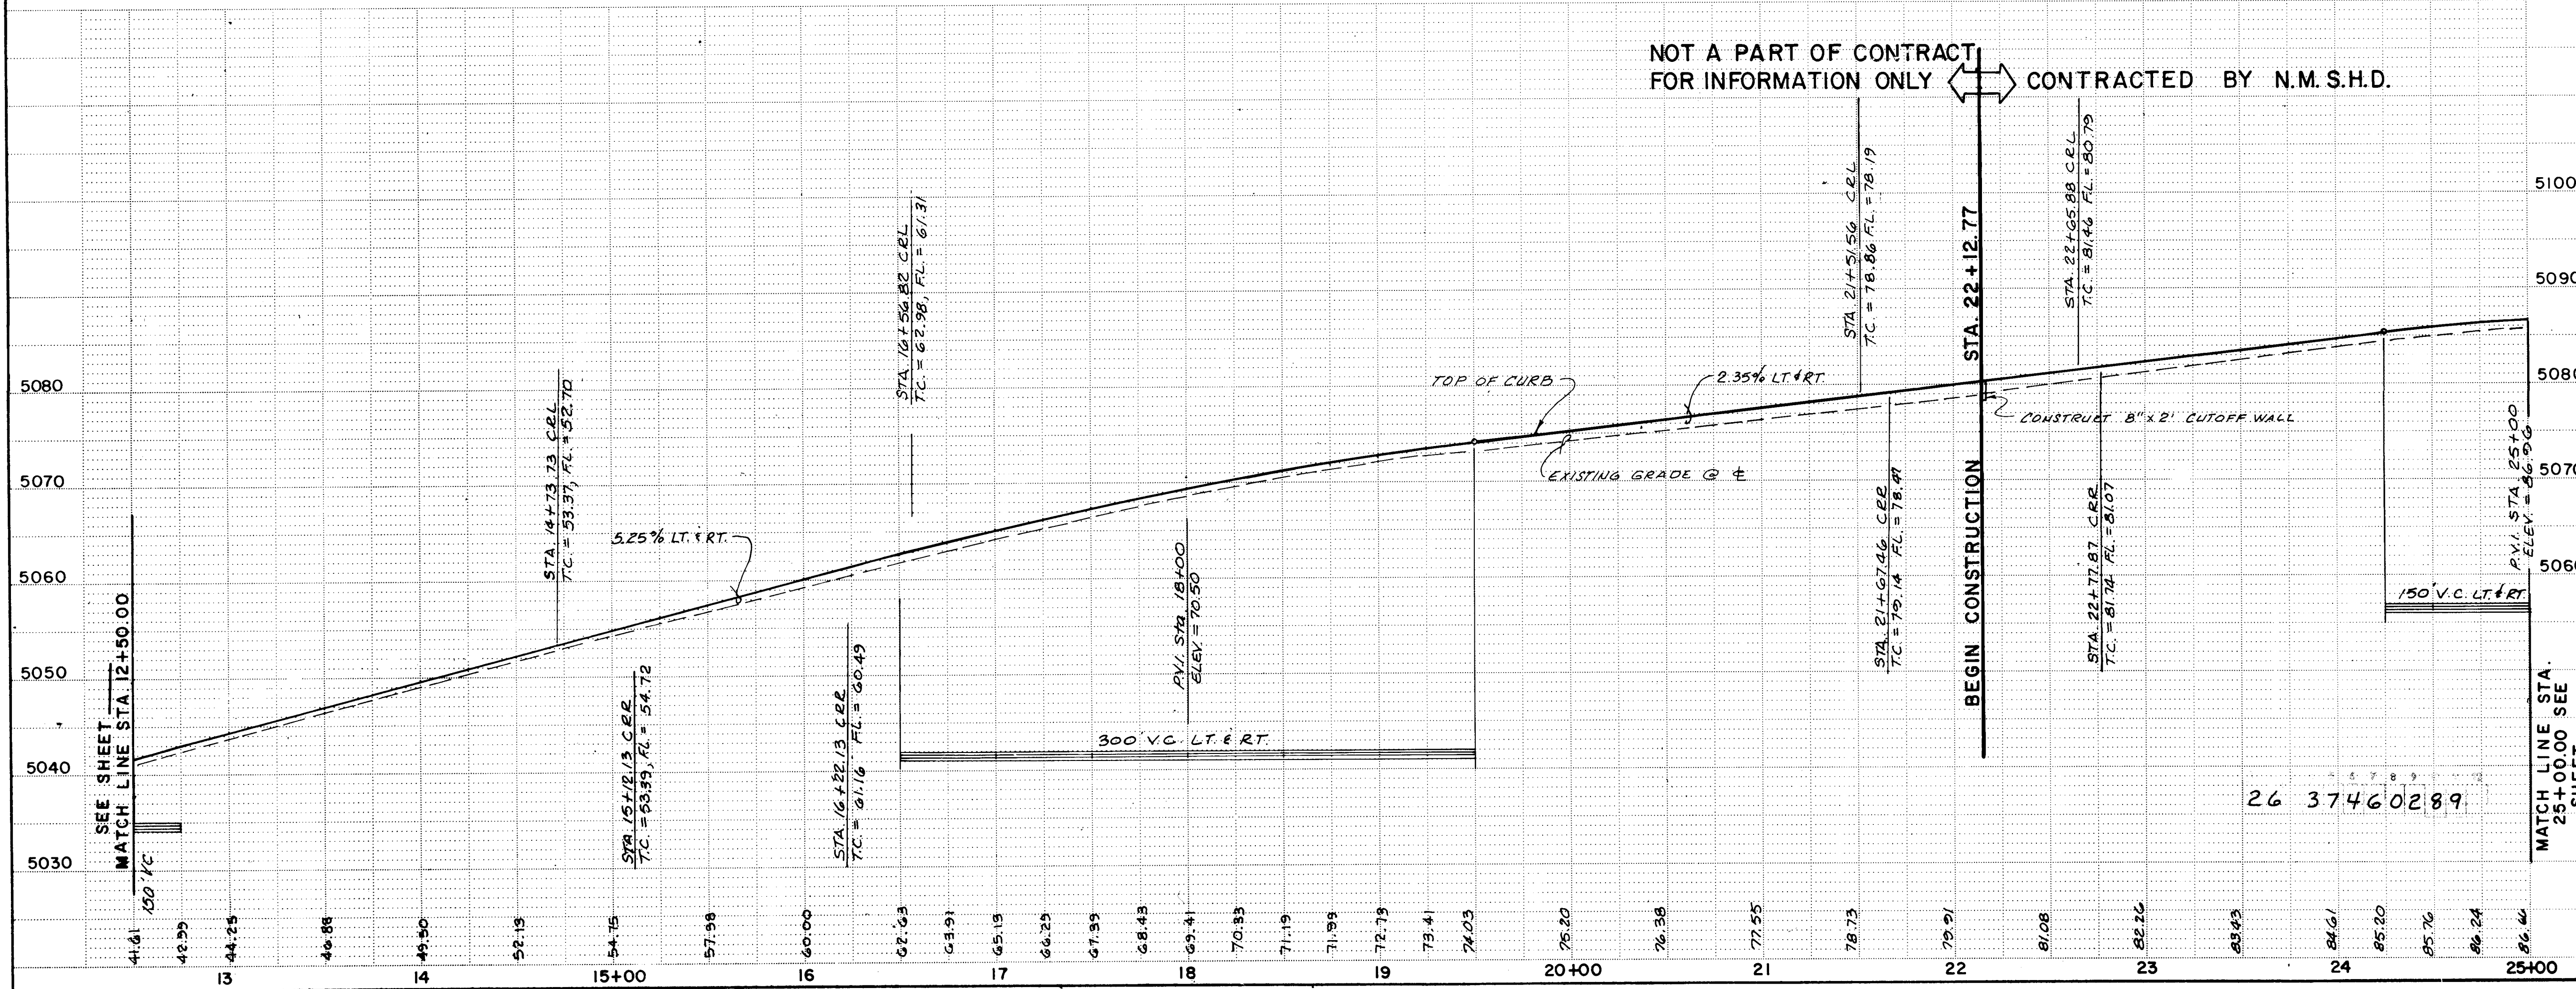

LEGEND	
—	TEMP. ASPHALT CURB (6" or 8" AS INDICATED)
—	STD. 8" CURB & GUTTER
—	STD. 6" MEDIAN CURB & GUTTER
▨	TEMP. PAVEMENT
□	PERMANENT PAVEMENT


SCALE:
1" = 50'
HORIZ.
1" = 10'
VERT.


CITY OF ALBUQUERQUE
MUNICIPAL DEVELOPMENT DEPARTMENT
ENGINEERING DIVISION
TITLE: EAGLE RANCH ROAD, NW - PAVING IMPROVEMENTS
PLAN & PROFILE
EAGLE RANCH ROAD, NW.


APPROVALS	ENGINEER	DATE	APPROVALS	ENGINEER	DATE
City Engineer			Traffic		
A.C.E. - Design			Water Utilities		
A.C.E. - Hydrology					

DRAWING NO. 3746 MAP NO. C-11,12 SHEET 2 OF 5

ENGINEER'S SEAL		SURVEY INFORMATION		BENCH MARKS		AS BUILT INFORMATION	
FIELD NOTES		BY		DATE		DATE	
NO.		NO.		NO.		NO.	
REMARKS		REMARKS		REMARKS		REMARKS	
DESIGN		DESIGN		DESIGN		DESIGN	
DATE 11-11-87		DATE 11-11-87		DATE 11-11-87		DATE 11-11-87	
DRAWN BY T.W. S. ROQ.		DRAWN BY T.W. S. ROQ.		DRAWN BY T.W. S. ROQ.		DRAWN BY T.W. S. ROQ.	
CHECKED BY K.M.W.		CHECKED BY K.M.W.		CHECKED BY K.M.W.		CHECKED BY K.M.W.	

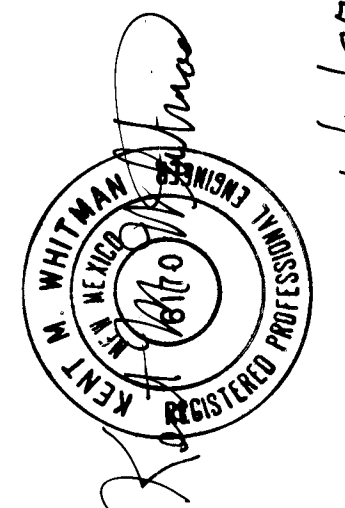

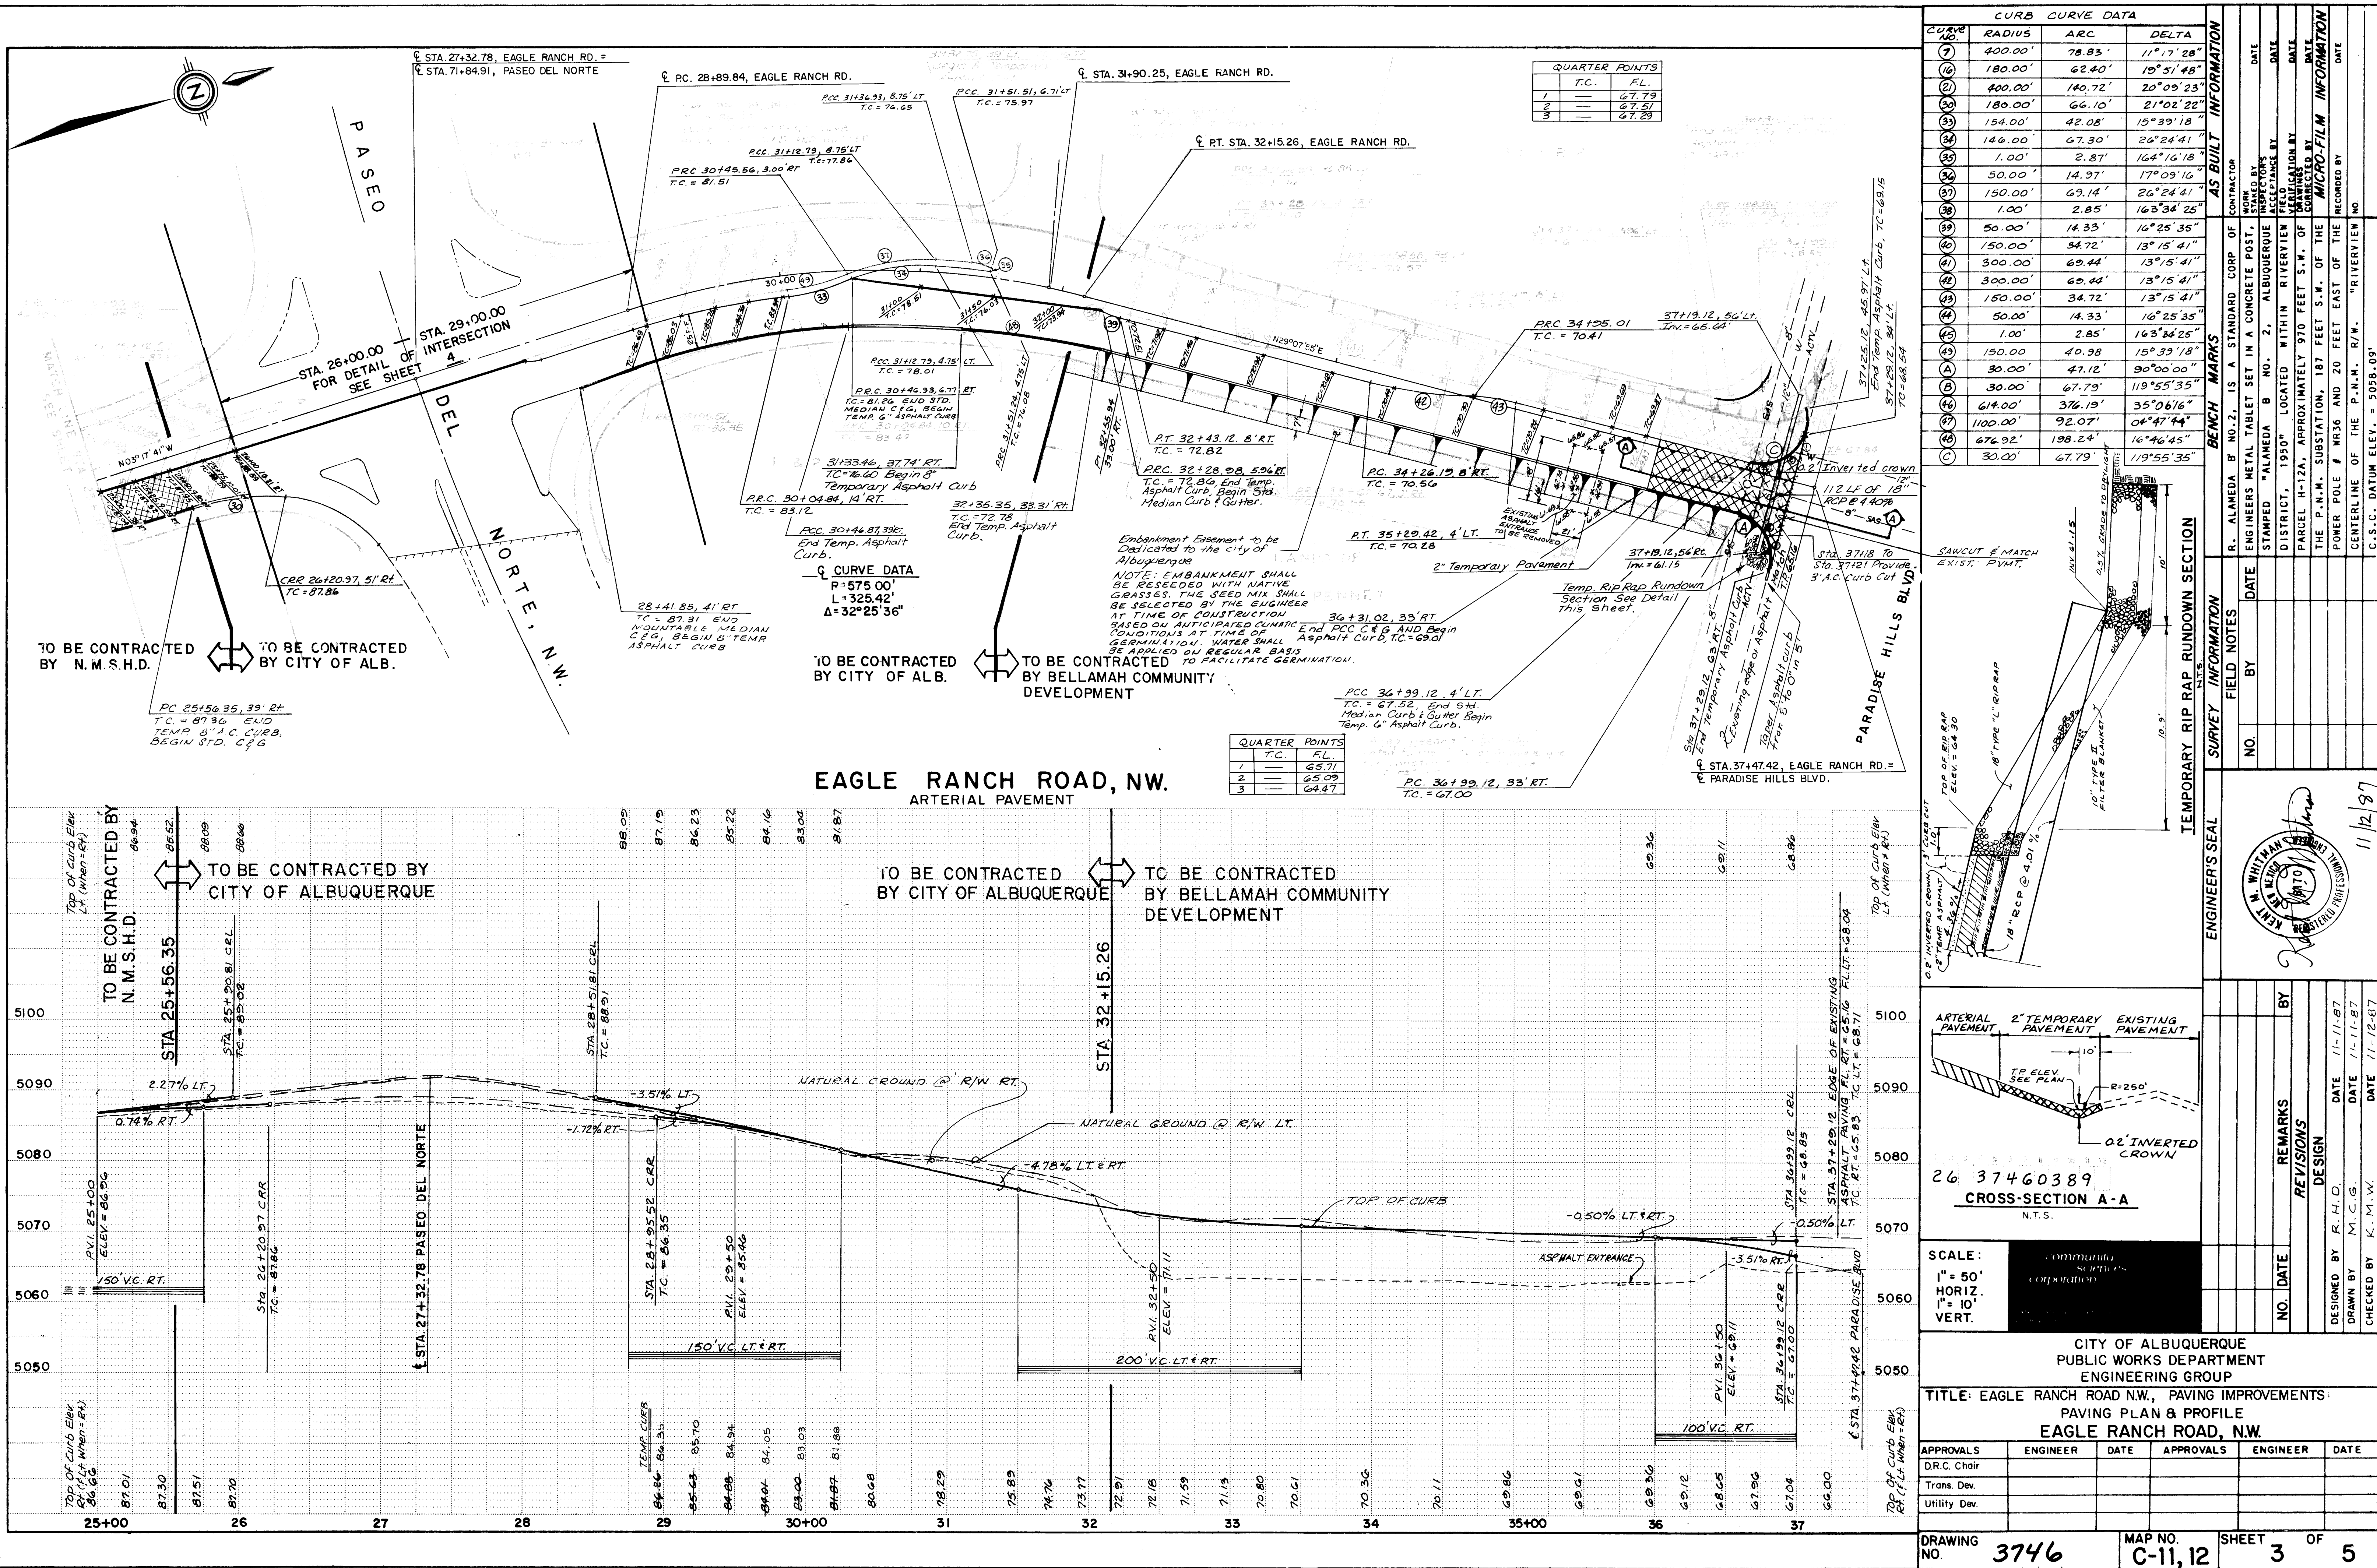

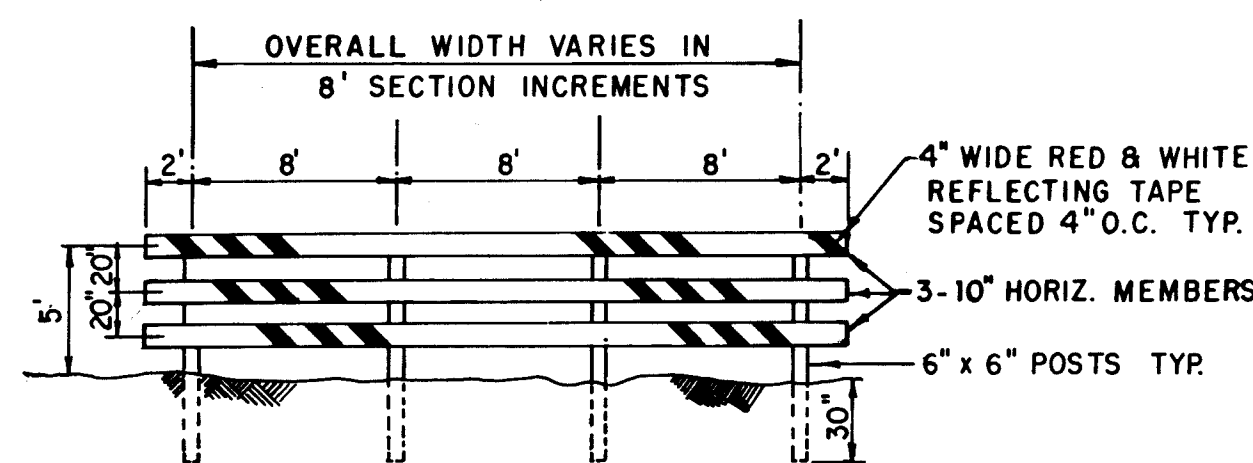


NOTE: STRUCTURAL MATERIAL SHALL BE WEATHER PROTECTED #2 PINE.

BARRICADE DETAIL
N.T.S.

PASEO DEL NORTE, N.W.

EAGLE RANCH ROAD

**ISLAND HANDICAP RAMP
GEOMETRY**

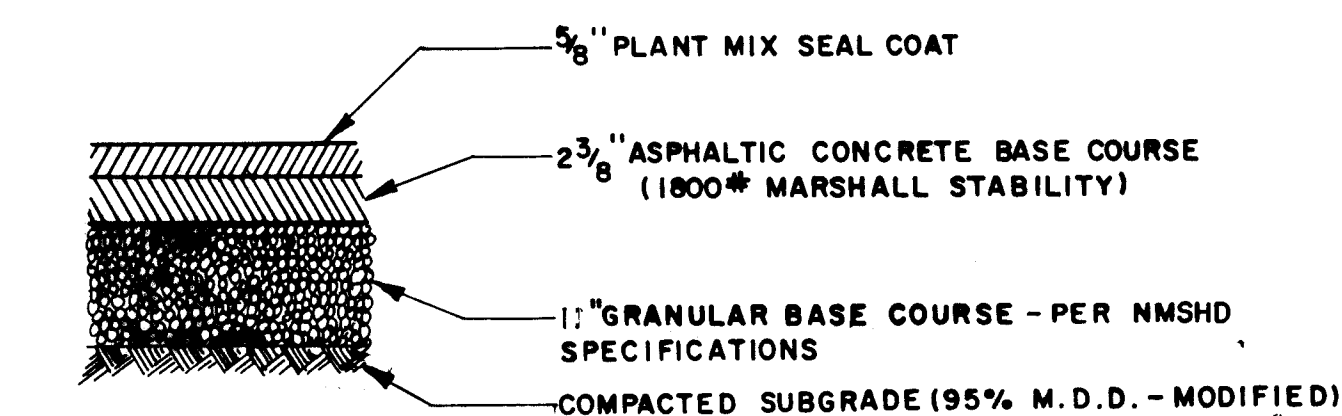

PAVEMENT SECTION EAGLE RANCH ROAD, N.W.

STA. 25+56.35 to STA. 36+31.02 Use above shown section

STA. 22+13.10 to STA. 25+56.35 Use 2" Temp. asphalt material as recommended by NEW MEXICO STATE HIGHWAY DEPT.

NOTE: ALL TOP OF PAVEMENT ELEVATIONS (T.P.) SHALL BE BLUE TOPPED FOR BASE COURSE.
NOTE: Δ INDICATES QUARTER POINTS

26 37460489

SCALE:
1" = 20'

CITY OF ALBUQUERQUE
PUBLIC WORKS DEPARTMENT
ENGINEERING GROUP


TITLE: EAGLE RANCH ROAD, N.W. PAVING IMPROVEMENTS:
INTERSECTION PAVING PLAN
PASEO DEL NORTE, N.W.-EAGLE RANCH ROAD, N.W.

APPROVALS	ENGINEER	DATE	APPROVALS	ENGINEER	DATE
D.R.C. Chair					
Trans. Dev.					
Utility Dev.					

DRAWING NO. **3746** MAP NO. **C-11,12** SHEET **4** OF **5**

CURVE DATA				AS BUILT INFORMATION			
CURVE	RADIUS	ARC	DELTA	CONTRACTOR	DATE	INSPECTOR'S	DATE
1	50.00'	16.87'	19°19'50"				
2	1.00'	2.80'	160°40'10"				
3	2.00'	5.12'	146°45'29"				
4	108.00'	62.97'	33°24'32"				
5	3.00'	8.25'	157°32'42"				
6	10.00'	15.75'	90°12'58"				
7	400.00'	78.83'	11°17'28"				
8	90.00'	86.74'	55°13'22"				
9	180.00'	64.79'	20°37'23"				
10	10.00'	15.67'	89°46'11"				
11	2.00'	5.29'	151°34'43"				
12	108.00'	51.62'	27°23'08"				
13	3.00'	7.60'	145°04'00"				
14	400.00'	111.52'	15°58'27"				
15	90.00'	89.62'	57°03'17"				
16	180.00'	62.40'	19°51'48"				
17	3.00'	8.31'	158°43'57"				
18	10.00'	16.28'	93°15'03"				
19	2.00'	5.12'	146°45'29"				
20	108.00'	75.93'	40°16'56"				
21	90.00'	111.54'	71°00'22"				
22	180.00'	67.73'	21°33'38"				
23	2.00'	5.24'	150°02'18"				
24	108.00'	40.34'	21°24'02"				
25	3.00'	7.60'	145°04'00"				
26	10.00'	15.20'	87°04'58"				
27	400.00'	95.30'	13°39'01"				
28	90.00'	75.71'	48°11'45"				
29	180.00'	66.10'	21°02'22"				
30	1.00'	2.84'	163°34'25"				
31	50.00'	14.33'	16°25'35"				

SURVEY INFORMATION		FIELD NOTES	
NO.	DATE	BY	DATE

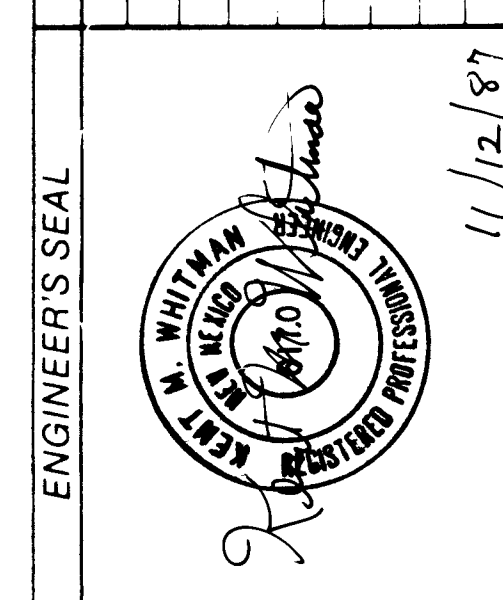

REVISIONS		REMARKS	
NO.	DATE	BY	DATE

DESIGNED BY	R. H.D.	DATE	11-11-97
DRAWN BY	W. J. W.	DATE	11-11-97
CHECKED BY	K. M. W.	DATE	11-11-97

