

LEGEND

MATERIALS

CONCRETE
RIP-RAP

LINES

RIGHT-OF-WAY
PROPERTY LINE (PLAN)
RIGHT-OF-WAY (SECTION)
CENTERLINE
EASEMENT LINE
MATCHLINE
SECTION CUT LINE

EARTHWORK

EXISTING NEW
CONTOUR LINE
SPOT ELEVATION
PROJECT/PHASE
BOUNDARY
SWALE/DIRECT. OF FLOW

MISCELLANEOUS UTILITIES

GAS LINE
UNDERGROUND TELEPHONE
UNDERGROUND ELECTRICAL
STORM DRAIN
STORM DRAIN MANHOLE
STORM DRAIN INLET

SANITARY SEWER (SAS)

SANITARY LINE
SANITARY MANHOLE
SERVICE CONNECTIONS
CAP OR PLUG
ENCASEMENT

WATER

CAPS AND PLUGS
SERVICE CONNECTIONS
GATE VALVE
FIRE HYDRANT
BUTTERFLY VALVE
REDUCER
PRESSURE ZONE BOUNDARY
ELBOW
CROSS
TEE

MISCELLANEOUS

EDGE OF ASPHALT
FIELD FENCE
CHAINLINK FENCE
YARD/BLOCK WALL
RETAINING WALL
POWER OR TELE. POLE
TREE
TRAFFIC SIGN

TEMPORARY PAVEMENT ON SIMONDS ST. NW AND SOTO AVE. NW


INDEX OF DRAWINGS

SHEET NO.

1
2-5

SHEET DESCRIPTION

TITLE SHEET
PAVING PLAN & PROFILE SHEETS

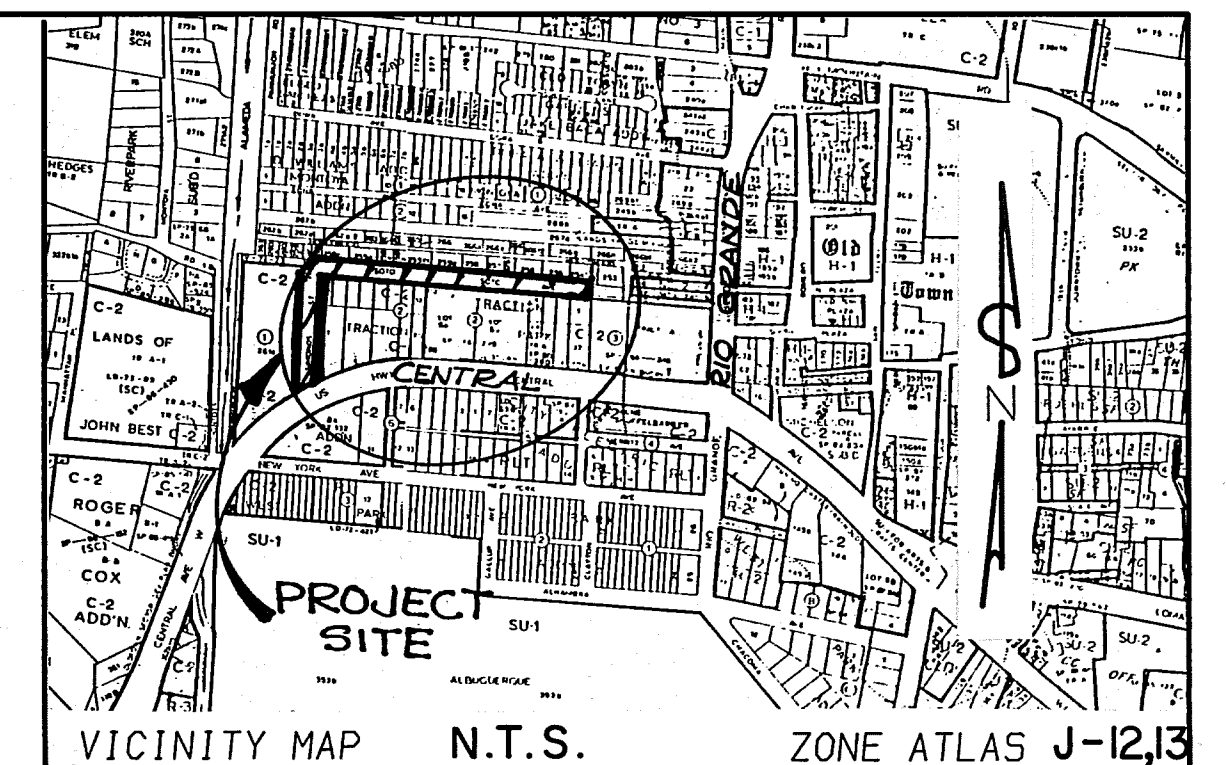

GENERAL NOTES:

- ALL WORK DETAILED ON THESE PLANS TO BE PERFORMED UNDER CONTRACT SHALL, EXCEPT AS OTHERWISE STATED OR PROVIDED FOR HEREON, BE CONSTRUCTED IN ACCORDANCE WITH THE CITY OF ALBUQUERQUE STANDARD SPECIFICATIONS - PUBLIC WORKS CONSTRUCTION - 1986.
- TWO (2) WORKING DAYS PRIOR TO ANY EXCAVATION, CONTRACTOR MUST CONTACT LINE LOCATING SERVICE, 765-1234, FOR LOCATION OF EXISTING UTILITIES.
- CONTRACTOR SHALL NOTIFY THE ENGINEER NOT LESS THAN SEVEN (7) DAYS PRIOR TO STARTING WORK IN ORDER THAT THE ENGINEER MAY TAKE NECESSARY MEASURES TO INSURE THE PRESERVATION OF SURVEY MONUMENTS. CONTRACTOR SHALL NOT DISTURB PERMANENT SURVEY MONUMENTS WITHOUT THE CONSENT OF THE ENGINEER AND SHALL NOTIFY THE ENGINEER AND BEAR THE EXPENSE OF REPLACING ANY THAT MAY BE DISTURBED WITHOUT PERMISSION. REPLACEMENT SHALL BE DONE ONLY BY THE ENGINEER. WHEN A CHANGE IS MADE IN THE FINISHED ELEVATION OF THE PAVEMENT OF ANY ROADWAY IN WHICH A PERMANENT SURVEY MONUMENT IS LOCATED, CONTRACTOR SHALL, AT HIS OWN EXPENSE, ADJUST THE MONUMENT COVER TO THE NEW GRADE UNLESS OTHERWISE SPECIFIED.
- SHOULD A CONFLICT EXIST BETWEEN THESE PLANS AND ACTUAL FIELD CONDITIONS, THE CONTRACTOR SHALL PROMPTLY NOTIFY THE ENGINEER IN WRITING SO THAT THE CONFLICT CAN BE RESOLVED WITH A MINIMUM AMOUNT OF DELAY FOR ALL PARTIES.
- THE CONTRACTOR SHALL MAINTAIN ACCESS TO ADJACENT PROPERTIES DURING CONSTRUCTION.
- ALL WORK ON THIS PROJECT SHALL BE PERFORMED IN ACCORDANCE WITH APPLICABLE FEDERAL, STATE AND LOCAL LAWS, RULES AND REGULATIONS CONCERNING CONSTRUCTION SAFETY AND HEALTH.
- THE CONTRACTOR MUST SUBMIT A CONSTRUCTION SIGNING AND BARRICADING PLAN TO CONST. COORDINATION TO RECEIVE A BARRICADING PERMIT 48 HOURS PRIOR TO CONSTRUCTION.
- ALL UTILITIES AND UTILITY SERVICE LINES SHALL BE INSTALLED PRIOR TO PAVING.
- USING THE CITY'S GEODETIC CONTROL MAP AND SURVEY MONUMENT BOOKS, LOCATE ALL SURVEY MONUMENTS WITHIN THE PROJECT AREA ON THE CONSTRUCTION DRAWINGS AND LABEL WITH A BOLD NOTE "DO NOT DISTURB".

CITY OF ALBUQUERQUE



APPROVED FOR
CONSTRUCTION
Ramona Silva
CITY ENGINEER
4-18-90

DRAWING NO.
3905

MAP
NO. J-12,13

SHEET
1 OF
5

115557

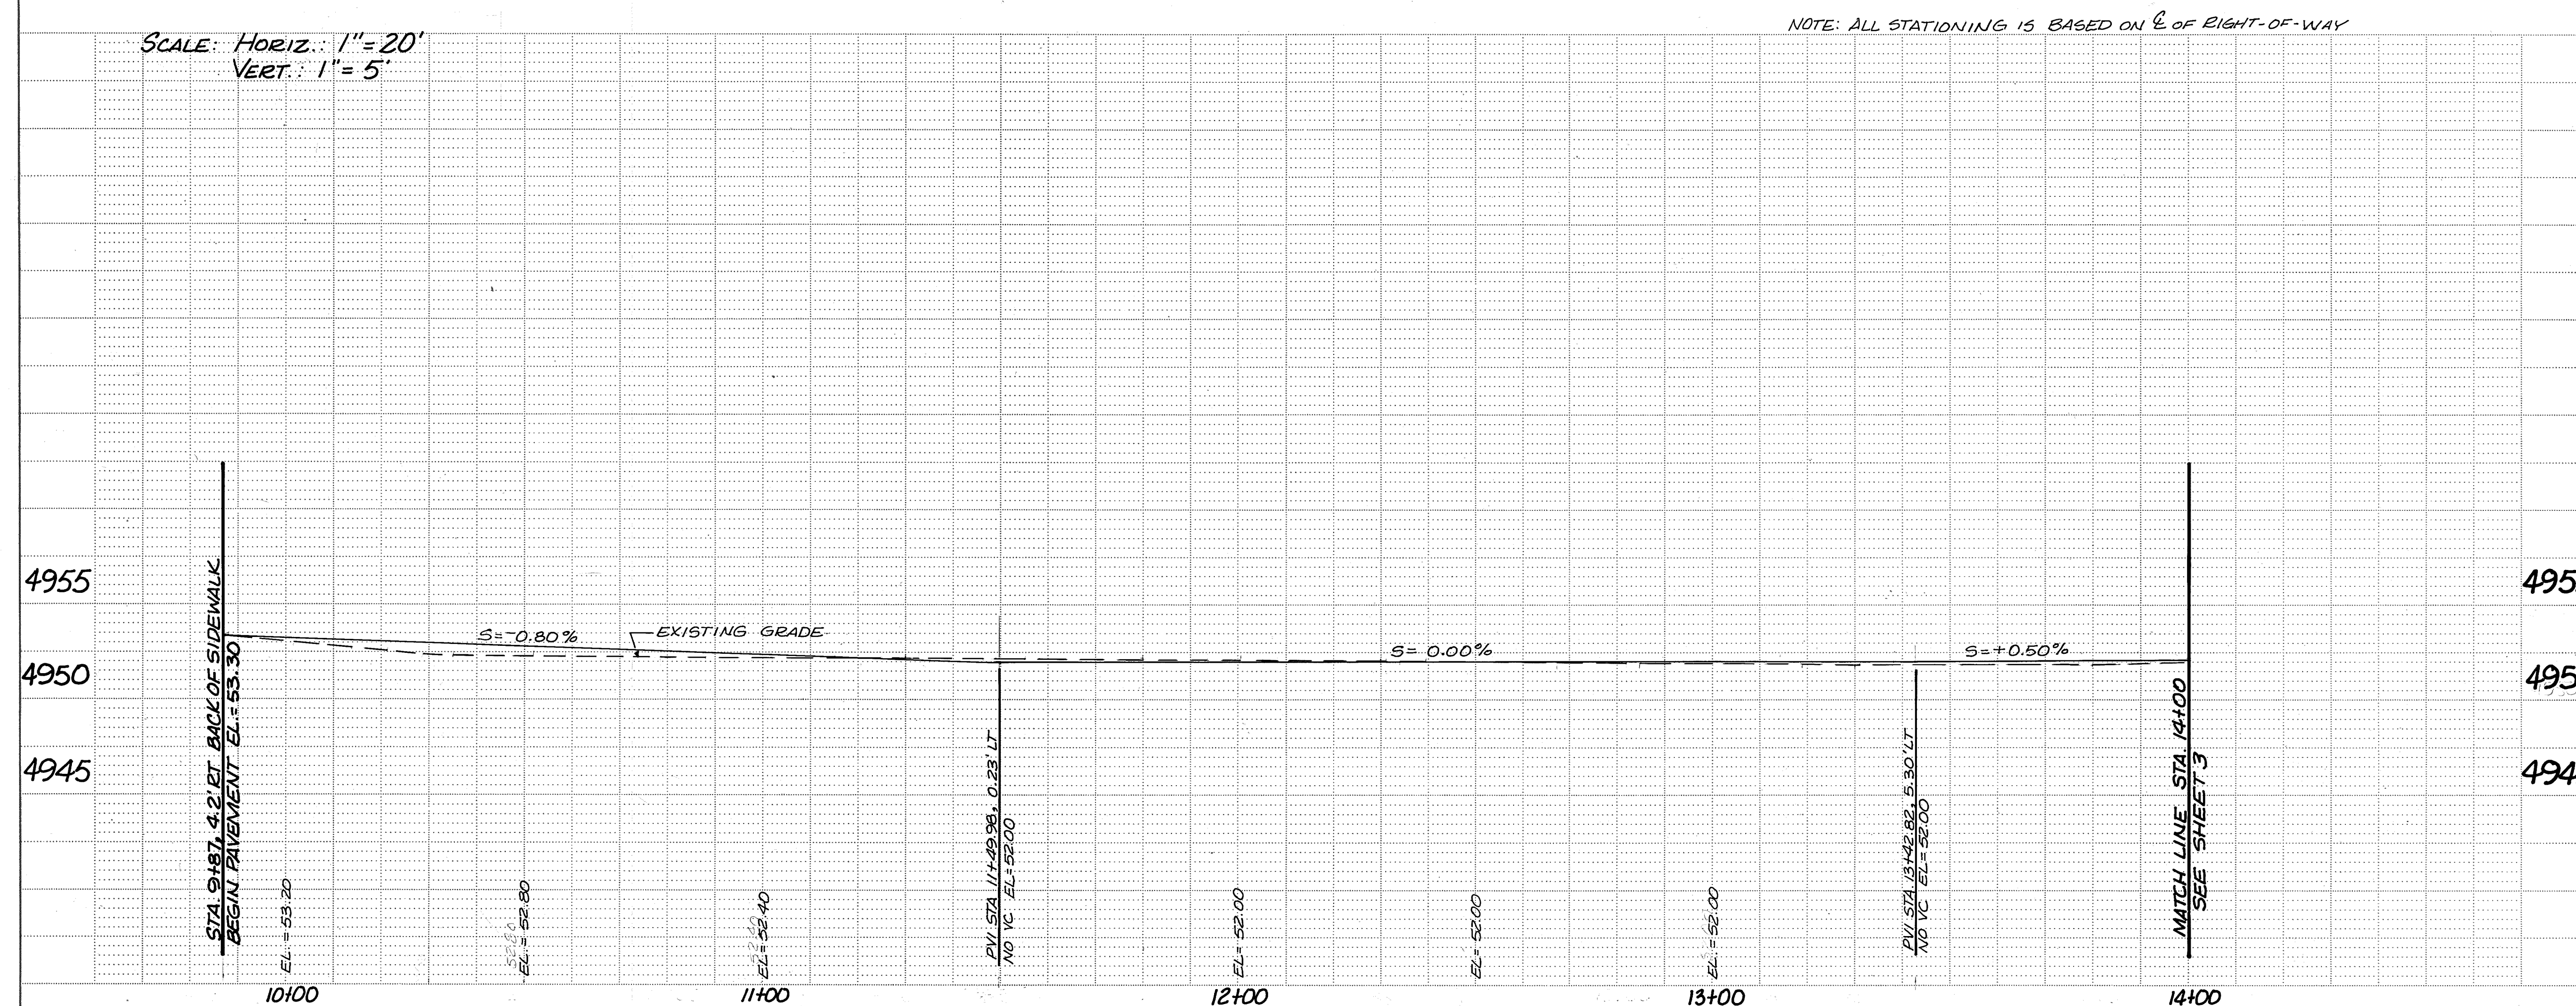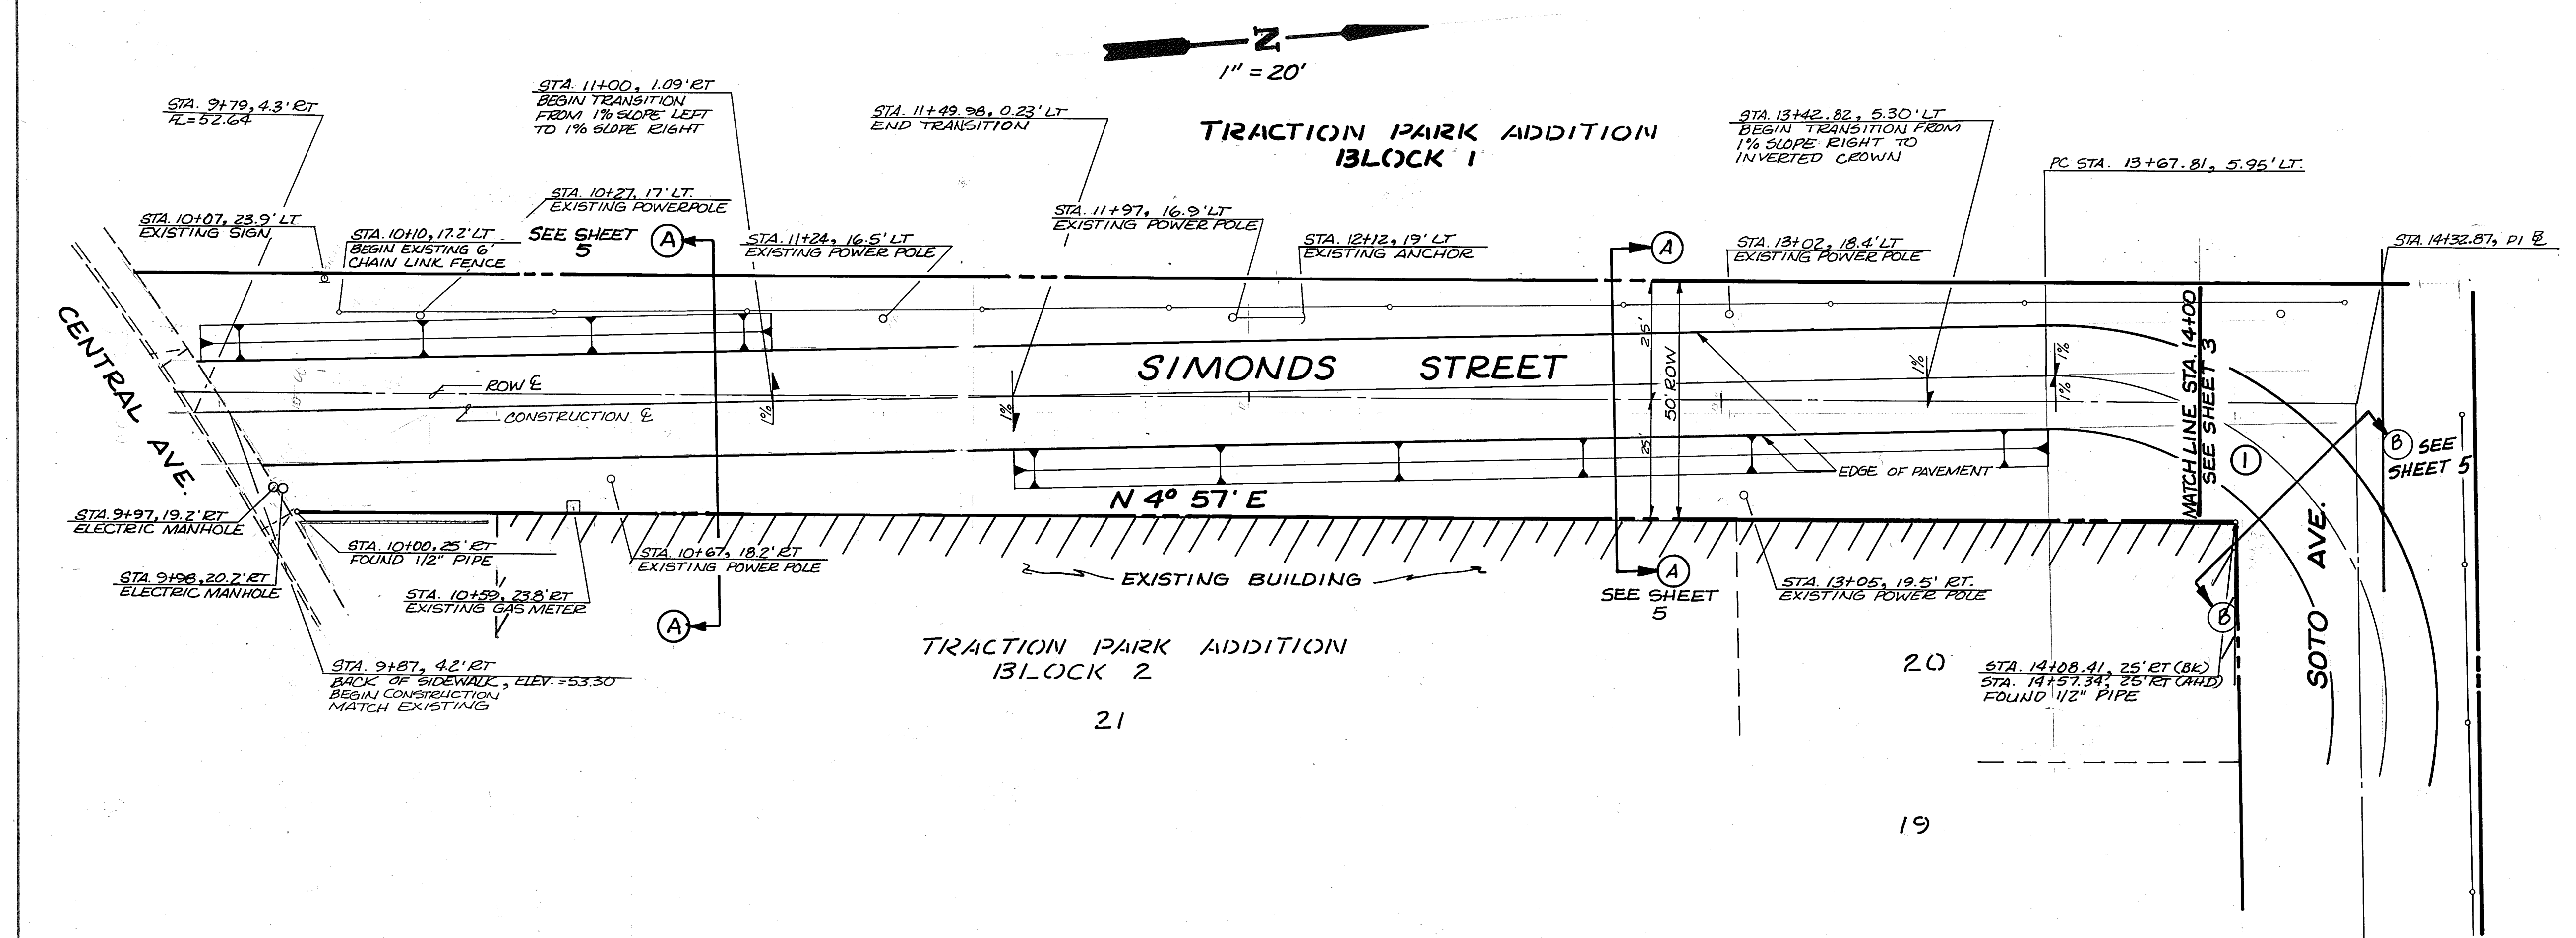


CENTERLINE CURVE DATA			
No.	RADIUS	ARC	DELTA
1	70.00	125.85	103-00-23


AS BUILT INFORMATION		BENCH MARKS		SURVEY INFORMATION		ENGINEER'S SEAL	
CONTRACTOR	DATE	9-J/2	ELEVATION	NO.	BY	NO.	DATE
INSPECTOR'S	DATE	4	60 PENNY NAIL IN AN ELECTRIC				
FIELD OFFICE	DATE		POWERLINE POLE LOCATED AT THE				
VERIFICATION BY	DATE		INTERSECTION OF CENTRAL AVE. NW				
CORRECTION BY	DATE		AND SIMONDS ST. NW, IN THE NORTH-				
MICRO-FILM INFORMATION			WEST QUADRANT.				
RECORDED BY	DATE						
NO.							

CITY OF ALBUQUERQUE PUBLIC WORKS DEPARTMENT ENGINEERING GROUP			
TITLE: TEMPORARY PAVEMENT ON SIMONDS ST. NW and SOTO AVE. NW			
APPROVALS	ENGINEER	DATE	APPROVALS
DRC CHAIRMAN	R. W. Kane	4-18-90	WATER
TRANSPORTATION	R. W. Kane	4-18-90	WASTE WATER
HYDROLOGY	R. W. Kane	4-18-90	
DESIGNED BY		DATE	
DRAWN BY		DATE	
CHECKED BY		DATE	

DRAWING NO.	MAP NO.	SHEET	OF
3905	J-12, 13	2	5

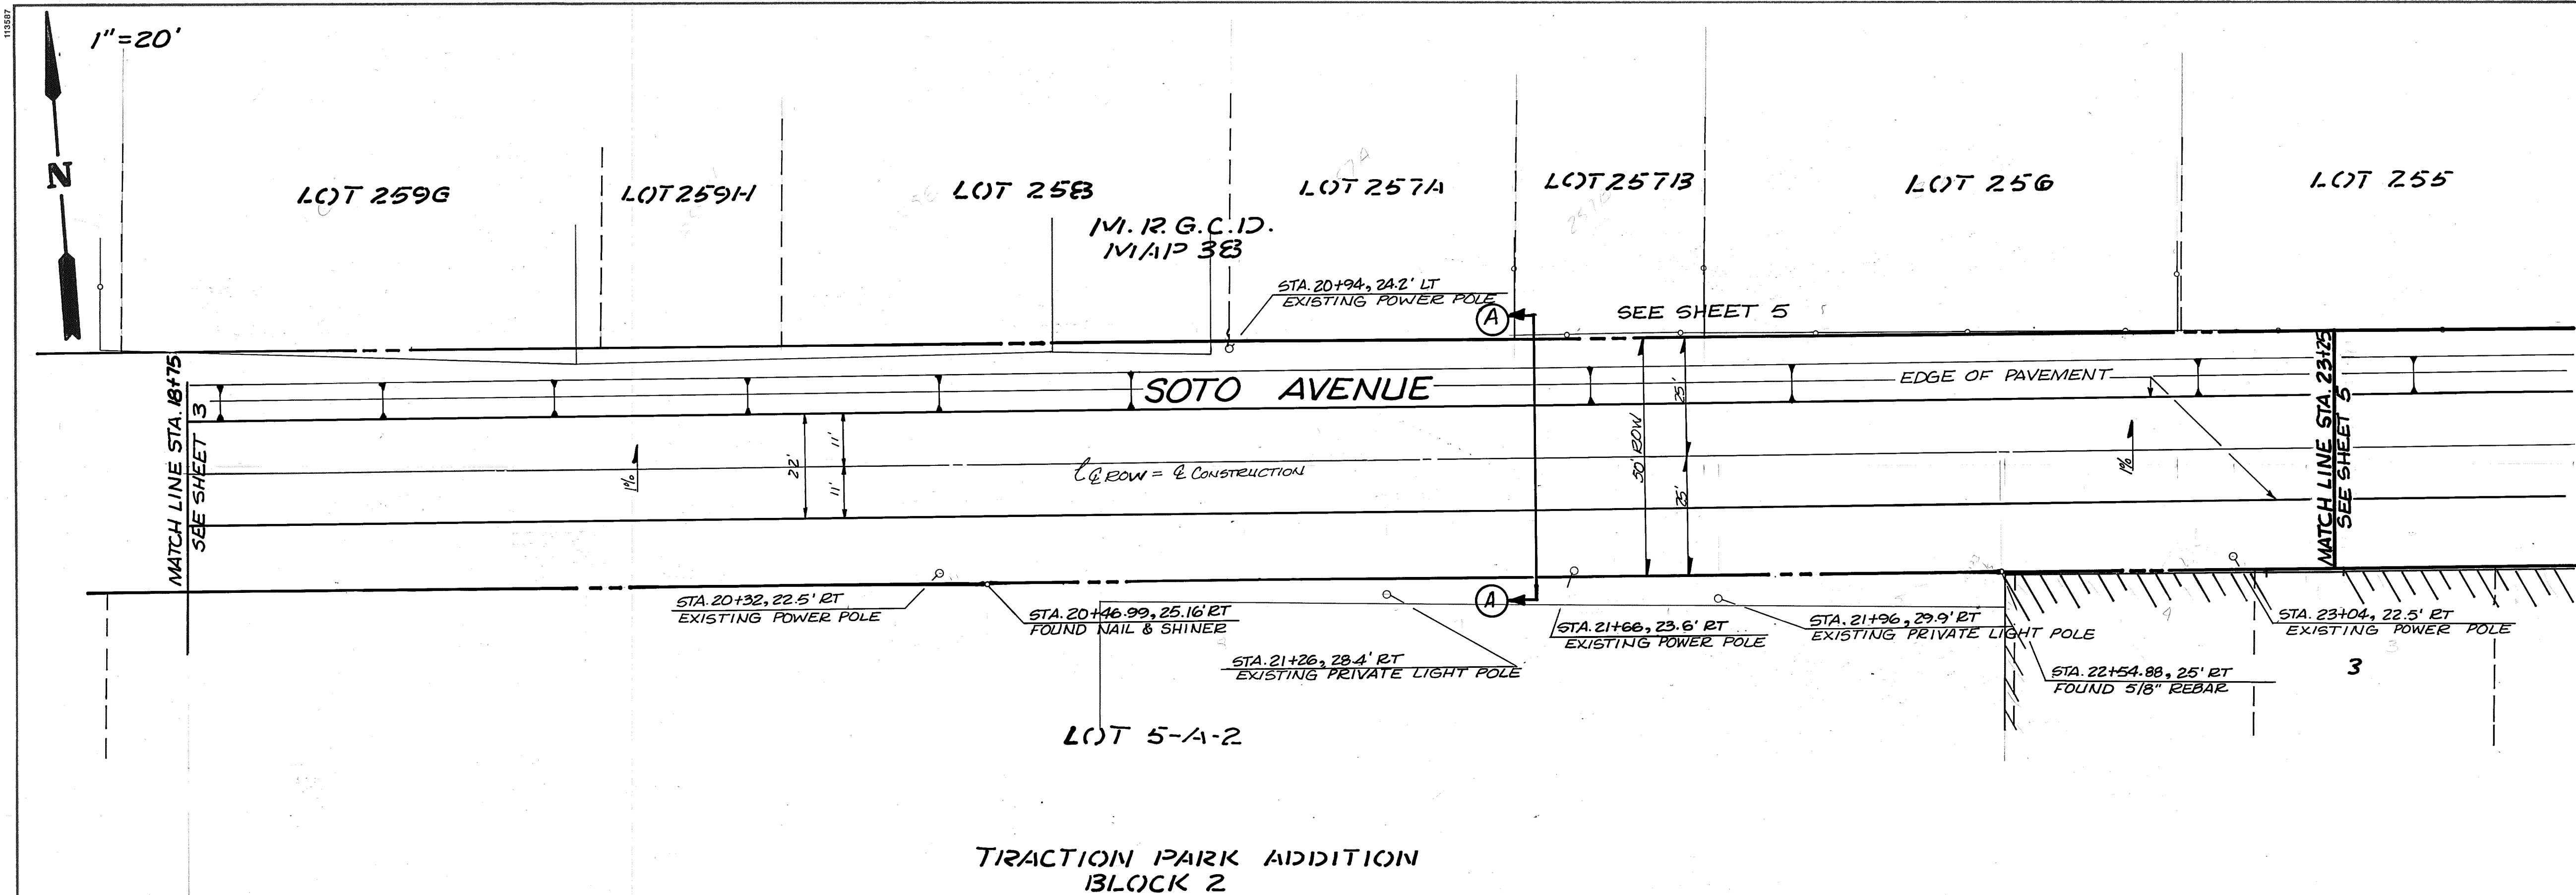

SCALE: HORIZ.: 1"=20'
VERT.: 1"=5'

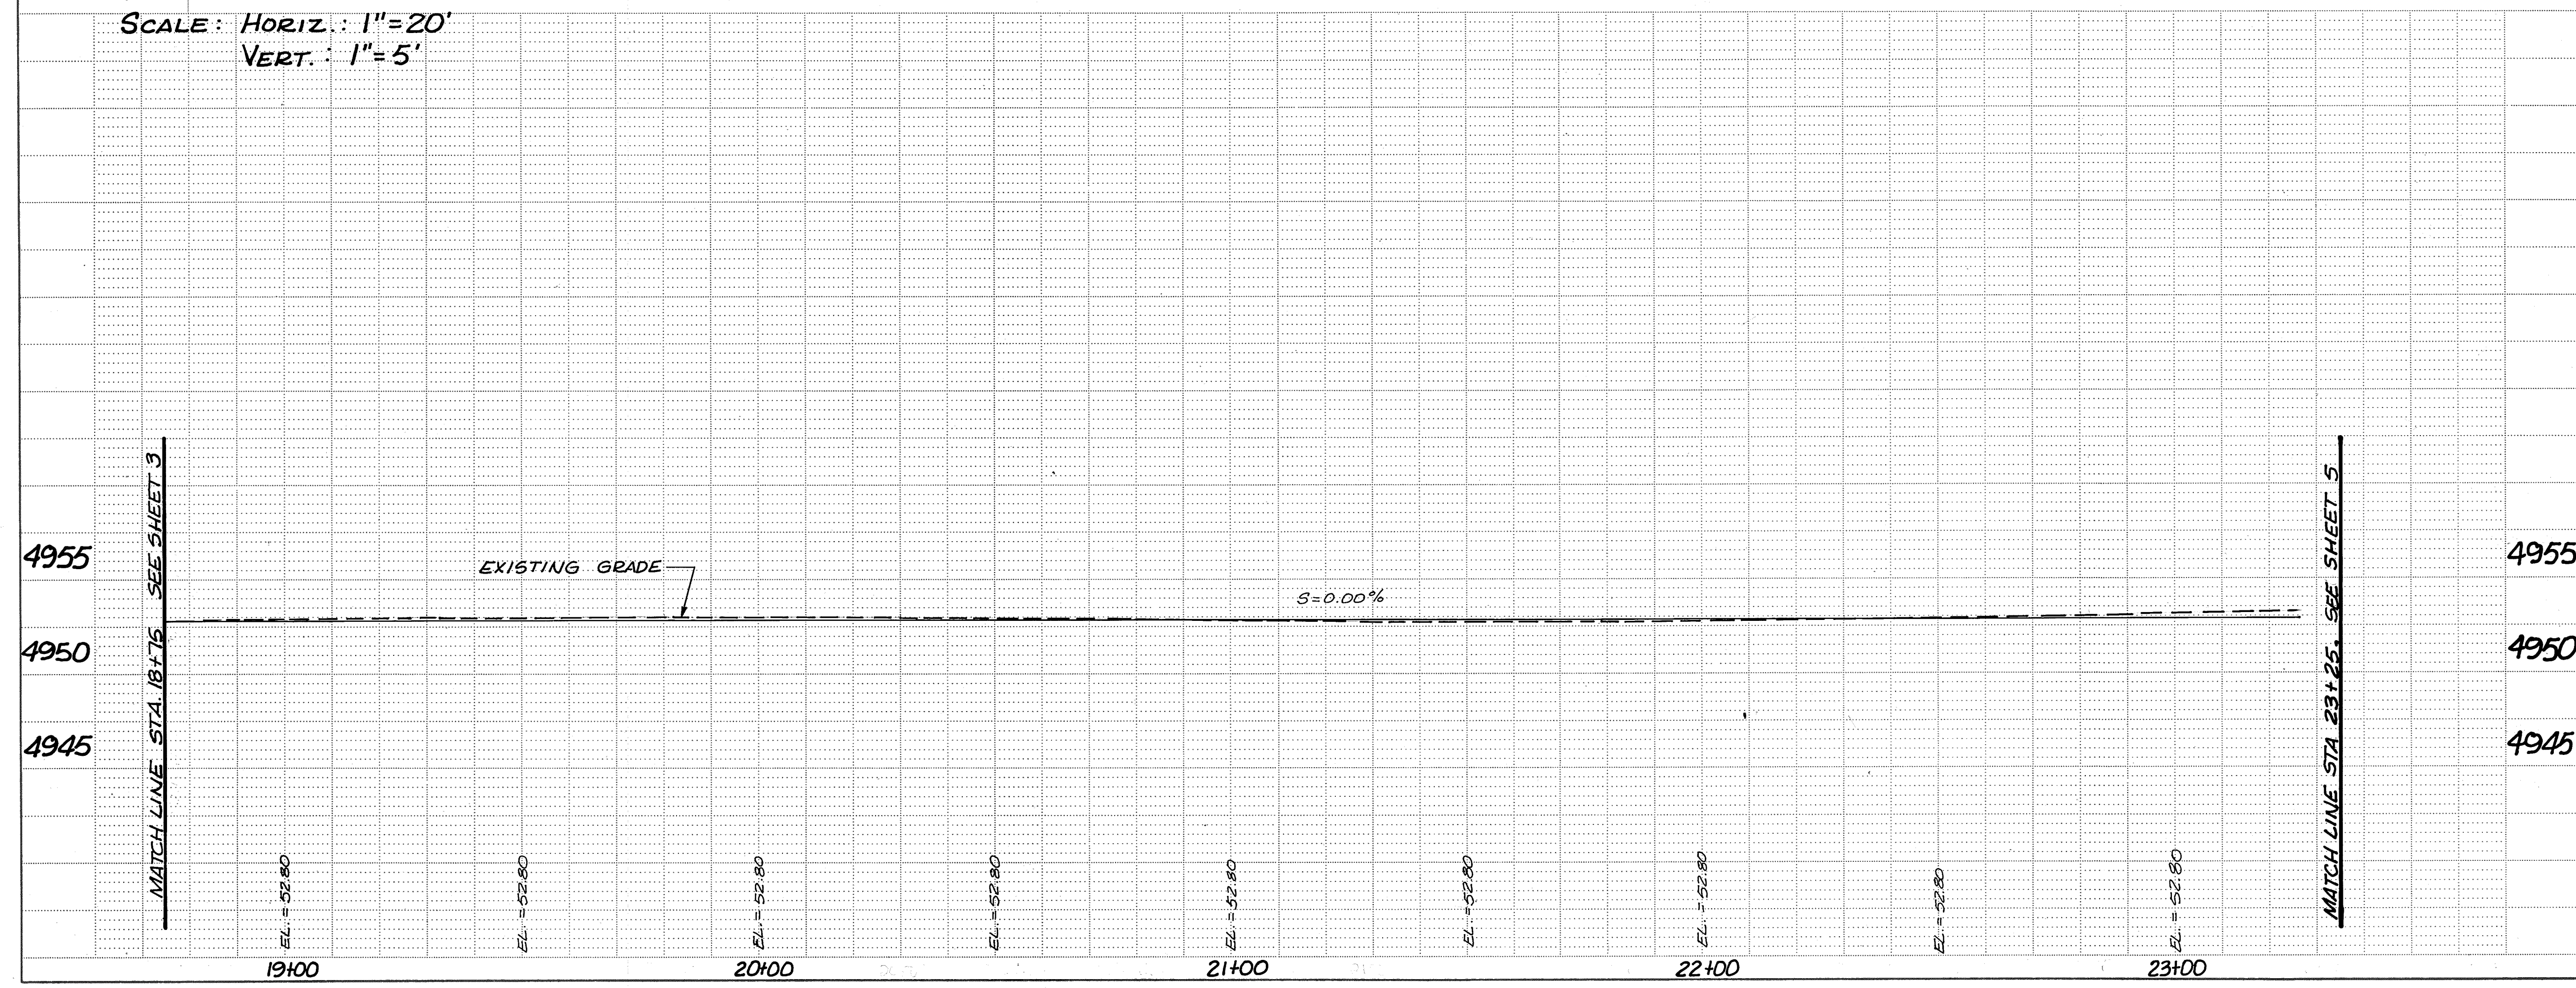

AS BUILT INFORMATION			
CONTRACTOR	DATE	NO.	DATE
WORK	DATE	NO.	DATE
INSPECTOR'S	DATE	NO.	DATE
FIELD	DATE	NO.	DATE
VERIFICATION BY	DATE	NO.	DATE
CORRECTED BY	DATE	NO.	DATE
MICRO-FILM INFORMATION			
RECORDED BY	DATE	NO.	DATE

SURVEY INFORMATION		BENCH MARKS	
NO.	BY	9-J12	ELEVATION = 4953.89
DATE	DATE		
A GO PENNY NAIL IN AN ELECTRIC POWERLINE POLE LOCATED AT THE INTERSECTION OF CENTRAL AVE. NW. AND SIMONDS ST. NW, IN THE NORTH-WEST QUADRANT			

ENGINEER'S SEAL		REVISIONS	
NO.	DATE	REMARKS	BY
		DESIGN	
		DESIGNED BY	
		DRAWN BY	
		CHECKED BY	

CITY OF ALBUQUERQUE
PUBLIC WORKS DEPARTMENT
ENGINEERING GROUP


TITLE: TEMPORARY PAVEMENT ON SIMONDS ST. NW and SOTO AVE. NW

APPROVALS	ENGINEER	DATE	APPROVALS	ENGINEER	DATE
DRC CHAIRMAN	Randy Kline	4/10/90	WATER	R.W. Kane	4-3-90
TRANSPORTATION	Andy Hanks	4-10-90	WASTE WATER	R.W. Kane	4-3-90
HYDROLOGY	Johnny	4/11/90			


DRAWING NO. 3905 MAP NO. J-12,13 SHEET 4 OF 5

113507


292

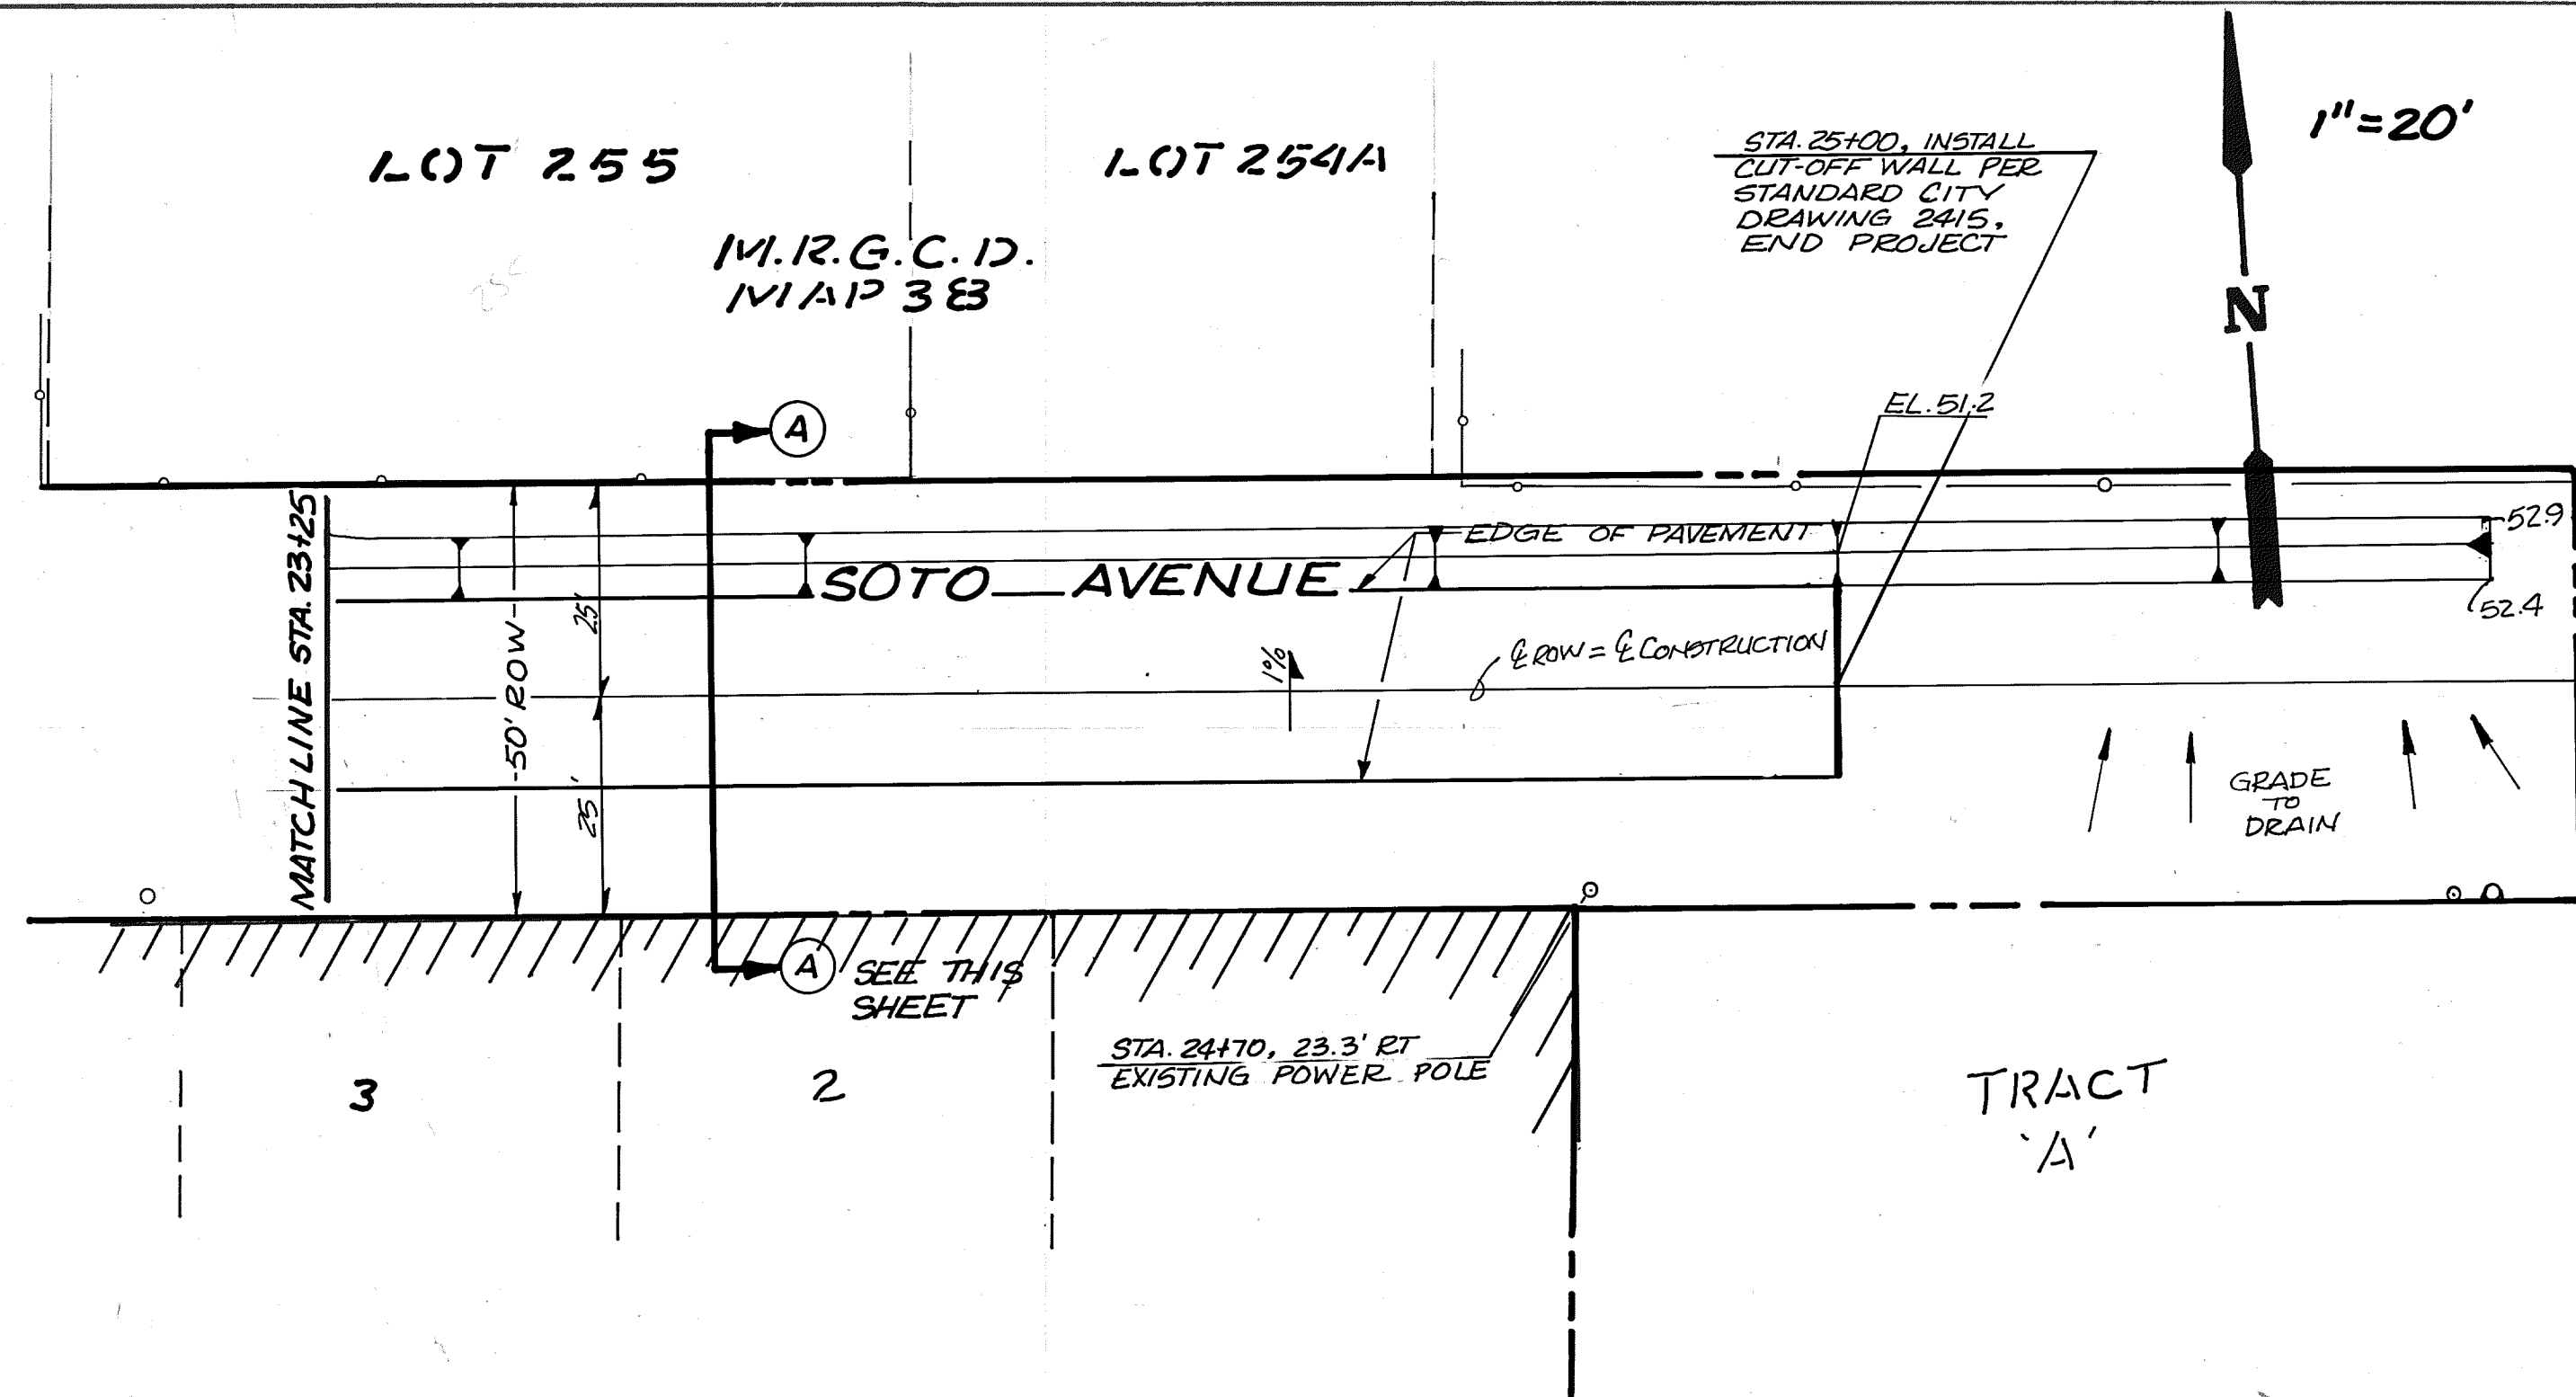

TRACTION PARK ADDITION
BLOCK 2

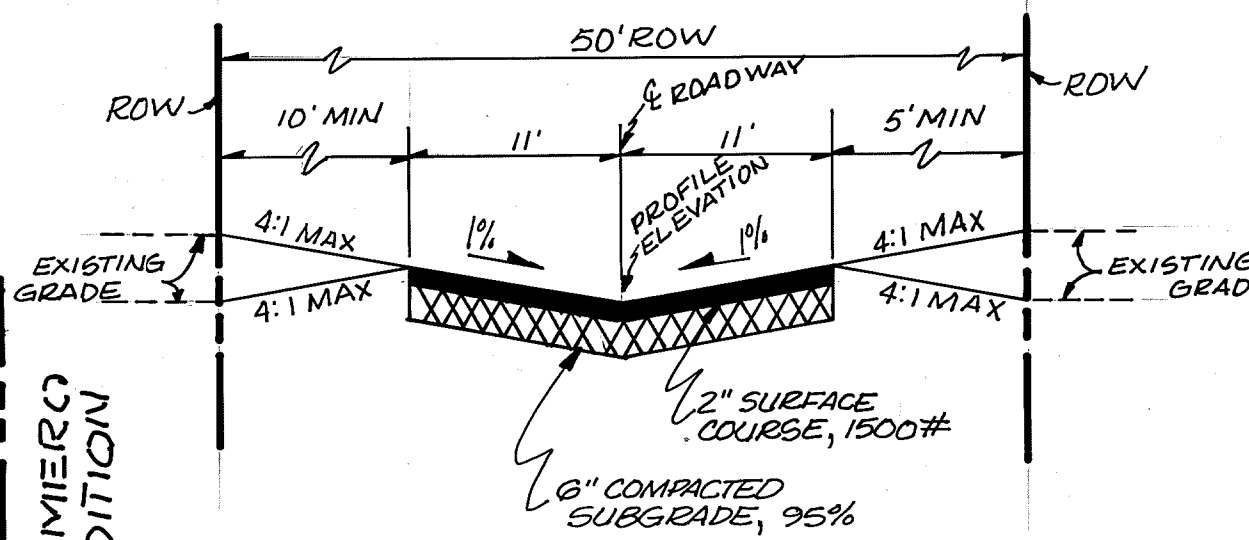

X-SECTION B-B
STA. 13+67.81 to STA. 15+44.02

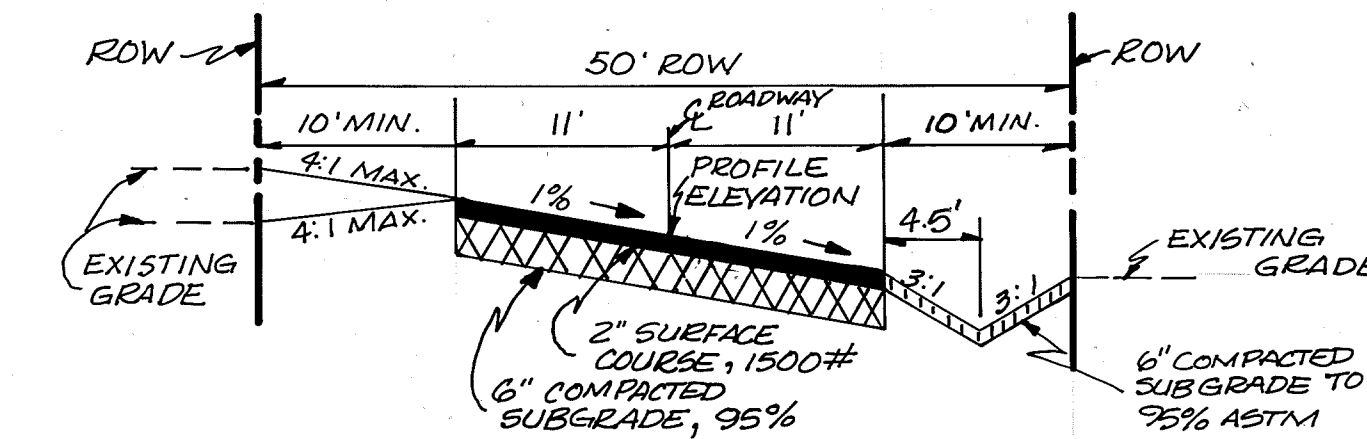


X-SECTION A-A
1% SLOPE RIGHT
STA. 11+49.98 to STA. 13+42.82

1% SLOPE LEFT
STA. 9+29.00 to 11+00.00
STA. 15+62.02 to END OF PROJECT

* NOTE:
E ROW = E ROADWAY ONLY FROM STA. 15+44.02 to END OF PROJECT

SCALE: HORIZ.: 1"=20'
VERT.: 1"=5'

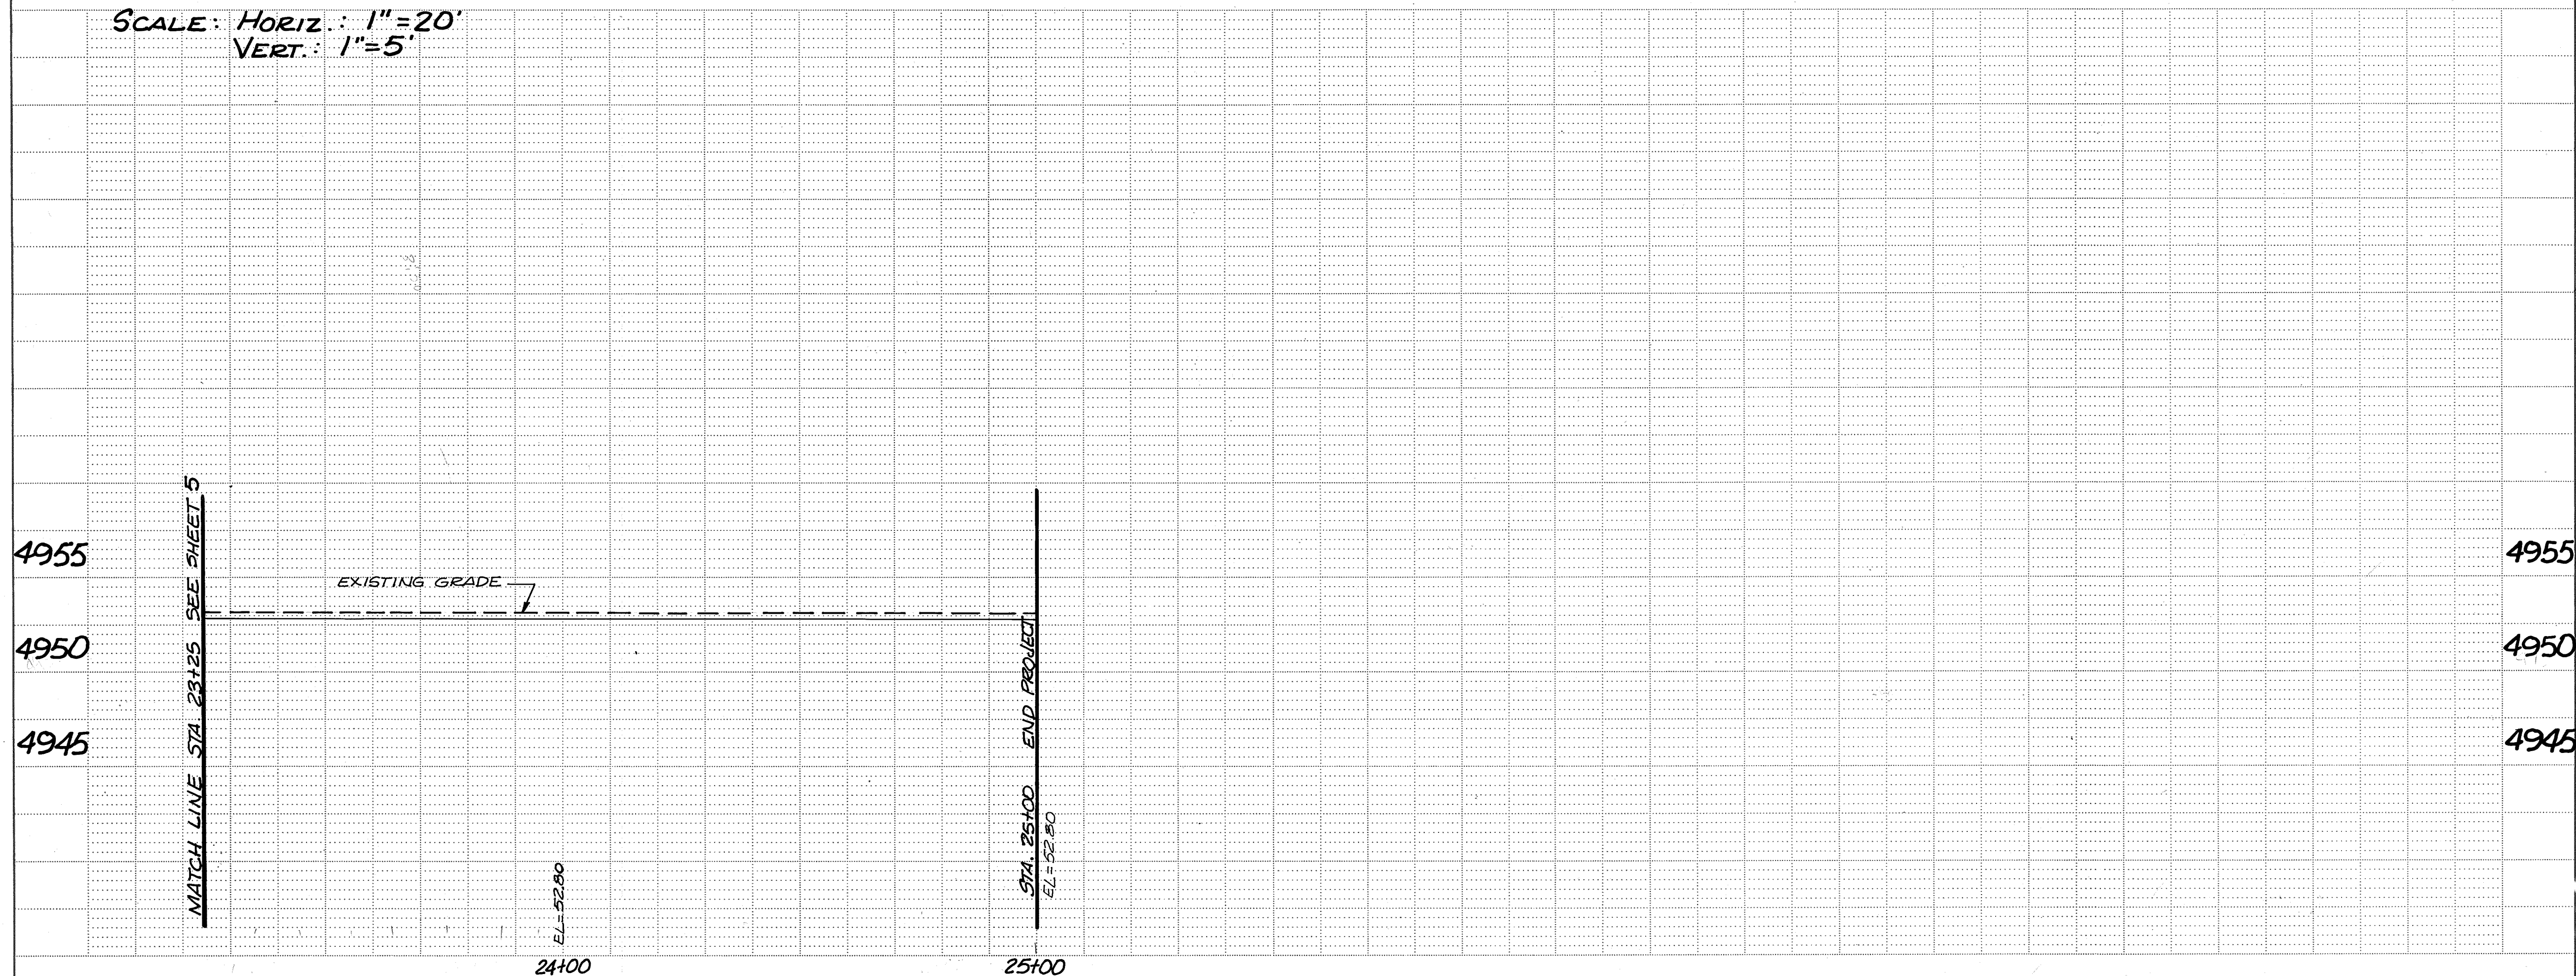

AS BUILT INFORMATION		BENCH MARKS		SURVEY INFORMATION		ENGINEER'S SEAL	
CONTRACTOR	NO.	9-J12	ELEVATION = 4953.89	FIELD NOTES	NO.	REVISIONS	
WORK STARTED BY	DATE	A 60 PENNY NAIL IN AN ELECTRIC POWERLINE POLE LOCATED AT THE INTERSECTION OF CENTRAL AVE. NW AND SIMONDS ST. NW, IN THE NORTH-WEST QUADRANT.		BY	DATE		
INSPECTOR'S FIELD VERIFICATION BY	DATE			DESIGNED BY	DATE		
FIELD CORRECTION BY	DATE			DRAWN BY	DATE		
MICRO-FILM INFORMATION		RECORDED BY		NO.		DATE	

CITY OF ALBUQUERQUE PUBLIC WORKS DEPARTMENT ENGINEERING GROUP							
TITLE: TEMPORARY PAVEMENT ON SIMONDS ST. NW and SOTO AVE. NW							
APPROVALS	ENGINEER	DATE	APPROVALS	ENGINEER	DATE		
DRG CHAIRMAN	R.W. Kane	4/18/90	WATER	R.W. Kane	4-3-90		
TRANSPORTATION	Michael D. Kane	4-18-90	WASTE WATER	R.W. Kane	4-3-90		
HYDROLOGY	John D. Kane	4/11/90					
DRAWING NO. 3905		MAP NO. J-12, 13		SHEET 5 OF 5			