


CONSTRUCTION DOCUMENTS
CLASS II CONSTRUCTION

SAN PASQUALE AVENUE
STREETSCAPE IMPROVEMENTS

LAGUNA BLVD. TO CENTRAL AVENUE
WATER METER ADDRESS: 102 1/2 SAN PASQUALE AVE. S.W.

INDEX OF DRAWINGS

TITLE	SHEET NO.
COVER SHEET	CS-1 OF 13
EXISTING CONDITIONS	2-3 OF 13
LAYOUT PLANS	4-6 OF 13
IRRIGATION PLANS	7-8 OF 13
PLANTING PLANS	9-10 OF 13
IRRIGATION DETAILS	11 OF 13
DETAILS	12 OF 13
MEDIAN PLANTING IMPROVEMENTS: LAGUNA BLVD. TO CHACOMA PLACE	13 OF 13

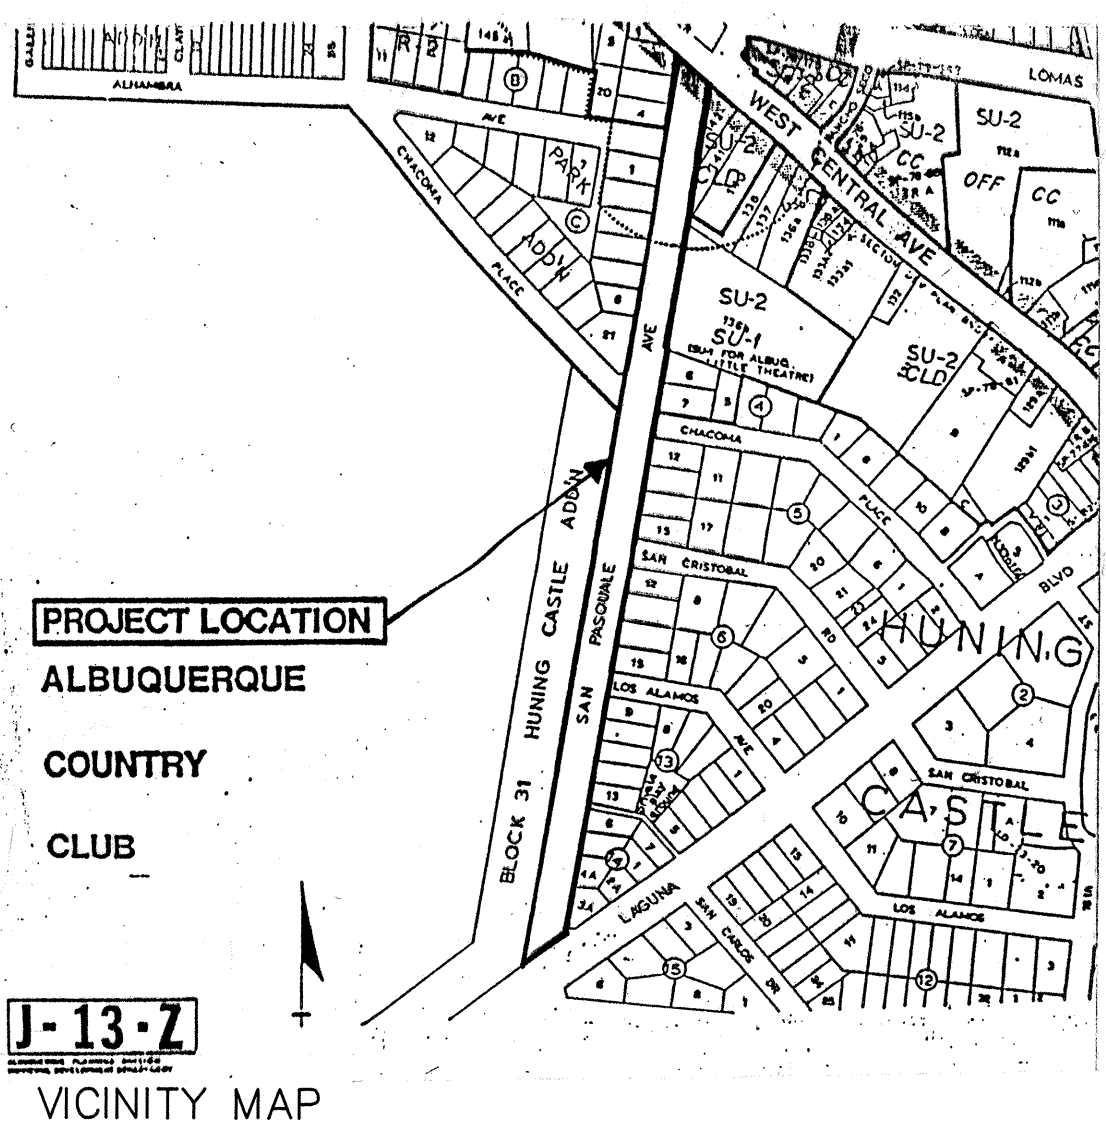

- CLASS II CONSTRUCTION BY PARKS AND RECREATION DEPARTMENT DESIGN AND DEVELOPMENT DIVISION.
- ALL WORK TO BE IN ACCORDANCE WITH CITY OF ALBUQUERQUE STANDARD SPECIFICATIONS, 1986, OR PER ATTACHED SPECIFICATIONS.
- THREE WORKING DAYS PRIOR TO BEGINNING CONSTRUCTION CONTRACTOR SHALL SUBMIT TO THE CONSTRUCTION COORDINATION DIVISION A DETAILED CONSTRUCTION SCHEDULE. REFER TO SECTION 19 OF THE CITY OF ALBUQUERQUE STANDARD SPECIFICATIONS.
- TWO WORKING DAYS PRIOR TO CONSTRUCTION THE CONTRACTOR SHALL OBTAIN A BARRICADING PERMIT FROM THE CONSTRUCTION COORDINATION DIVISION. CONTRACTOR SHALL NOTIFY BARRICADE ENGINEER (768-2551) PRIOR TO OCCUPYING AN INTERSECTION. REFER TO SECTION 19 OF THE CITY OF ALBUQUERQUE STANDARD SPECIFICATIONS.
- THE CONTRACTOR SHALL CONTACT NEW MEXICO ONE CALL SYSTEM PHONE: 260-1990, TO LOCATE UNDERGROUND UTILITIES 2 WORK DAYS PRIOR TO BEGINNING EXCAVATION.
- THE CONTRACTOR SHALL RETAIN AND PROTECT ALL EXISTING UTILITIES, UNLESS NOTED OTHERWISE. ANY DAMAGE TO EXISTING UTILITIES SHALL BE REPAIRED AT THE CONTRACTOR'S EXPENSE.
- ALL EXISTING IMPROVEMENTS ARE TO REMAIN, UNLESS SPECIFICALLY NOTED TO BE REMOVED. CONTRACTOR SHALL REPAIR ANY CONTRACTOR-CAUSED DAMAGE, AS DETERMINED BY THE ENGINEER TO EXISTING IMPROVEMENTS TO THE SATISFACTION OF THE OWNER AT THE CONTRACTOR'S EXPENSE.
- THE CONTRACTOR SHALL CONTACT SERGIO MIRANDA OF WATER SYSTEMS 857-8200 PRIOR TO THE REMOVAL OF WATER FAUCETS, VALVES, AND METER BOXES AS CALLED OUT ON REMOVAL PLANS. ALL CORPORATION STOPS MUST BE TURNED OFF PRIOR TO REMOVAL OF WATER FAUCETS, VALVES, AND METER BOXES.
- PRIOR TO CONSTRUCTION, THE CONTRACTOR SHALL CHECK ALL DIMENSIONS, HORIZONTAL AND VERTICAL, AND SHALL EXCAVATE AND VERIFY THE HORIZONTAL AND VERTICAL LOCATIONS OF ALL OBSTRUCTIONS. SHOULD A CONFLICT EXIST, THE CONTRACTOR SHALL NOTIFY THE ENGINEER PRIOR TO CONSTRUCTION SO THAT CONFLICT CAN BE RESOLVED WITH THE MINIMUM AMOUNT OF DELAY.
- FOR PURPOSES OF THIS PROJECT, THE TERM ENGINEER SHALL REFER TO EITHER THE OWNER'S EMPLOYEE OR THE LANDSCAPE ARCHITECT RESPONSIBLE FOR CONSTRUCTION INSPECTION OF THE PROJECT.
- ALL REFERENCES TO COMPACTED BACKFILL OR COMPACTED SUBGRADE SHALL MEAN SOIL COMPACTED TO 95% OF MAXIMUM DENSITY AS DETERMINED BY ASTM D-1557 UNLESS OTHERWISE NOTED.
- CONTRACTOR SHALL NOTIFY THE ENGINEER NOT LESS THAN SEVEN (7) DAYS PRIOR TO STARTING WORK, IN ORDER THAT THE ENGINEER MAY TAKE NECESSARY MEASURES TO INSURE THE PRESERVATION OF SURVEY MONUMENTS. CONTRACTOR SHALL NOT DISTURB PERMANENT SURVEY MONUMENTS WITHOUT THE CONSENT OF THE ENGINEER AND SHALL NOTIFY THE ENGINEER AND BEAR THE EXPENSE OF REPLACING ANY THAT MAY BE DISTURBED WITHOUT PERMISSION. REPLACEMENT SHALL BE DONE ONLY BY THE ENGINEER. WHEN A CHANGE IS MADE IN THE FINISH ELEVATION OF THE PAVEMENT OF ANY ROADWAY IN WHICH A PERMANENT SURVEY MONUMENT IS LOCATED, CONTRACTOR SHALL, AT HIS OWN EXPENSE, ADJUST THE MONUMENT COVER TO NEW GRADE, UNLESS OTHERWISE SPECIFIED. REFER TO SECTION 4.4 OF THE CITY OF ALBUQUERQUE STANDARD SPECIFICATIONS.


SCANNED BY

1 2 3 4 5 6 7 8 9 10 11 12 13 14 15
26-3962.90 0197

REV.	SHEETS	CITY ENGINEER	DATE	USER DEPARTMENT	DATE	USER DEPARTMENT	DATE
APPROVAL FOR REVISIONS							
LANDSCAPE ARCHITECT'S SEAL		Campbell Okuma Perkins Associates, Inc. Landscape Architecture and Site Planning		APPROVED FOR CONSTRUCTION			
		418 Central S.E. Albuquerque, NM 87102 (505) 242-9228		1326 Postoffice Bldg. S Santa Fe, NM 87505 (505) 962-6289		4-5-91 C.E.	
PROJECT NO. 3962.90		1 of 13					

APPROVAL OF AS BUILT DRAWINGS
CHIEF CONSTRUCTION ENGINEER
DATE 6-6-97

SET NUMBER:



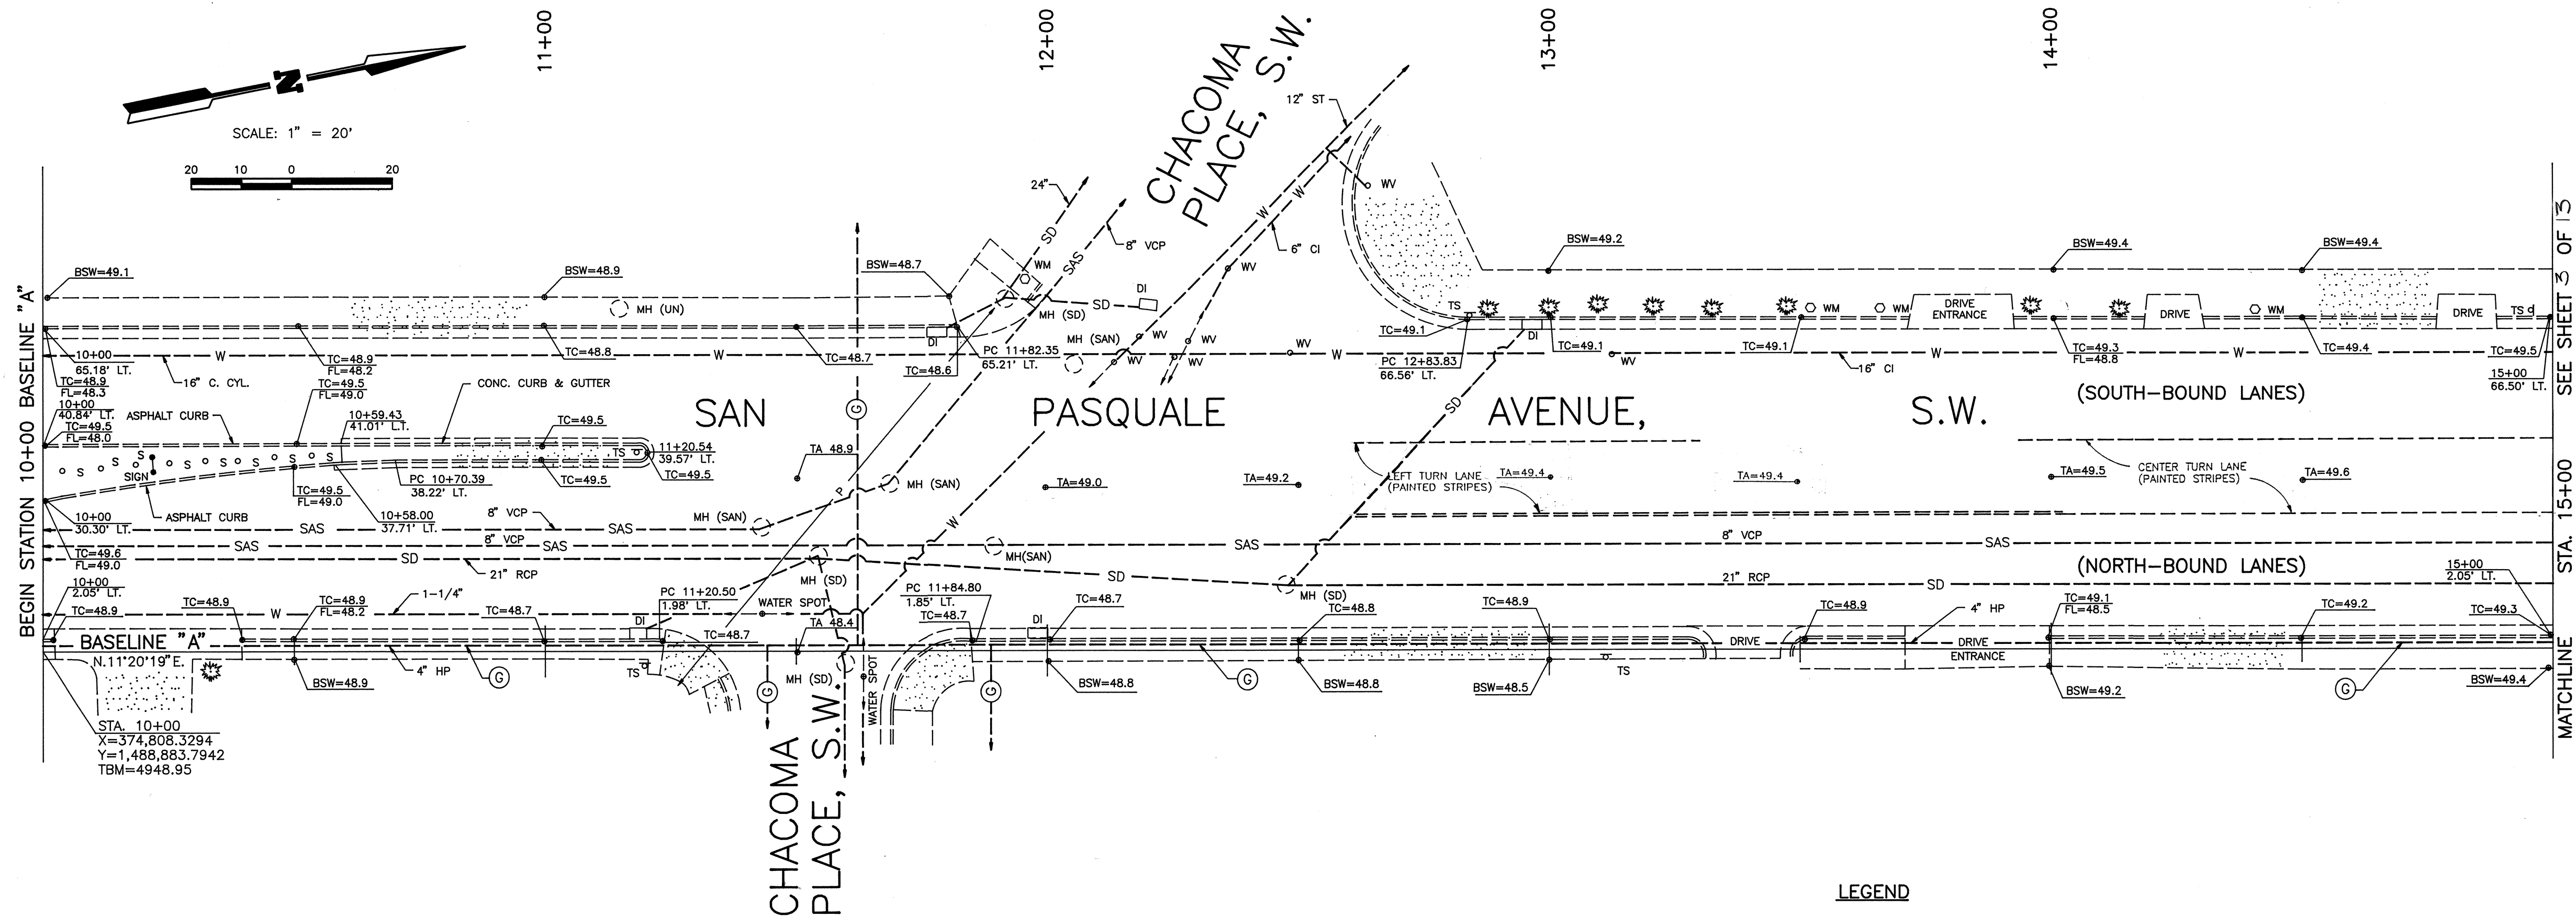


GENERAL NOTES

- COORDINATES SHOWN ARE GROUND COORDINATES BASED ON THE NEW MEXICO STATE PLANE COORDINATE SYSTEM (CENTRAL ZONE). GROUND-TO-GRID FACTOR = 0.99966810
- BEARINGS SHOWN ARE NEW MEXICO STATE GRID BEARINGS (CENTRAL ZONE).
- BENCH MARK IS ACS "13-J13" - AN ALUMINUM CAP LOCATED IN THE ISLAND AT THE INTERSECTION OF WEST CENTRAL AVENUE, LOMAS BOULEVARD, N.W. AND SAN PASQUALE AVENUE, S.W. ELEVATION = 4953.44
- TBM'S ARE SHOWN ON SHEET 2 AND 3 OF 4.
- UTILITY LINE LOCATIONS SHOWN ARE AS SPOTTED IN THE FIELD BY THE UTILITY COMPANIES OR AS SHOWN ON UTILITY MAPS PROVIDED BY THE UTILITY COMPANIES. ALL UNDERGROUND UTILITY LINES MUST BE FIELD VERIFIED PRIOR TO CONSTRUCTION.


- LEGEND**
- GP GUARD POST
 - ◻ TS TRAFFIC SIGN
 - ◻ A ANCHOR
 - ◻ PM PARKING METER
 - ◻ LT LIGHT POLE
 - ◻ EB ELECTRIC BOX
 - ◻ TSB TRAFFIC SIGNAL BOX
 - ◻ TCB TRAFFIC CONTROL BOX
 - ◻ TSL TRAFFIC SIGNAL LIGHT
 - ◻ WV WATER VALVE
 - ◻ WM WATER METER
 - ◻ WF WATER FAUCET
 - ◻ SCV SPRINKLER CONTROL VALVE
 - ◻ GV GAS VALVE
 - ◻ FH FIRE HYDRANT
 - ◻ C/O CLEAN OUT
 - ◻ DI DROP INLET
 - ◻ T TREE
 - ◻ Y YUCCA
 - ◻ MH (T) MANHOLE (TELEPHONE)
 - ◻ MH (E) MANHOLE (ELECTRIC)
 - ◻ MH (UN) MANHOLE (UNDETERMINED)
 - ◻ MH (SAS) MANHOLE (SANITARY SEWER)
 - ◻ MH (SD) MANHOLE (STORM DRAIN)
 - ◻ G GAS LINES
 - ◻ CT CABLE TELEVISION
 - ◻ P/T OVERHEAD UTILITY LINES
 - TA=50.0 ELEVATION ON TOP OF ASPHALT
 - TC=50.0 ELEVATION AT TOP OF CURB/FLOW LINE
 - BSW=50.0 ELEVATION AT BACK OF SIDEWALK

LOCATION MAP

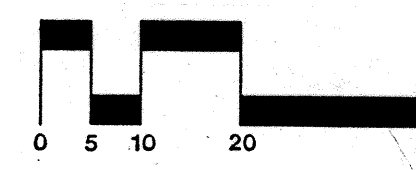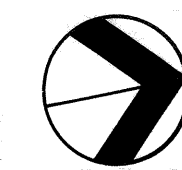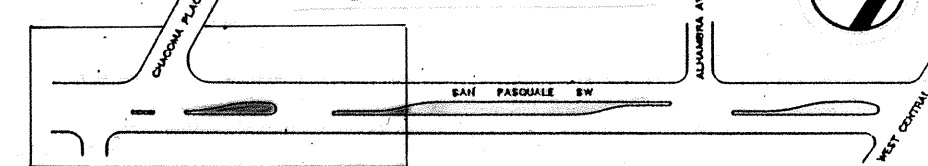

Campbell Okuma Perkins Associates, Inc.
Landscape Architecture and Site Planning
418 Central S.E.
Albuquerque, NM 87102
(505) 242-9929

SCANNED
BY

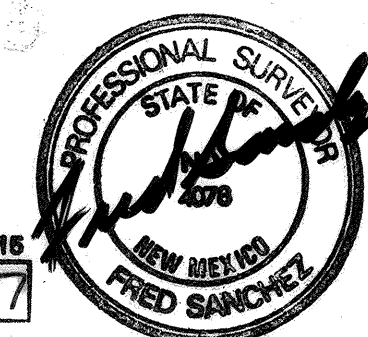

1 2 3 4 5 6 7 8 9 10 11 12 13 14 15
26-3962.90 0297

CITY OF ALBUQUERQUE
PARKS & RECREATION
DESIGN & DEVELOPMENT

TITLE: SAN PASQUALE STREETSCAPE IMPROVEMENTS




STA 10+00 TO 15+00
EXISTING CONDITIONS

APPROVALS	ENGINEER	DATE	APPROVALS	ENGINEER	DATE
DRC CHAIRMAN	R. J. [Signature]	4-5-91	WATER	[Signature]	3-20-91
TRANSPORTATION	[Signature]	4-22-91	WASTE WATER	NO	"
HYDROLOGY	CAM [Signature]	4-4-91			
PARKS & REC	[Signature]	4-2-91			

PROJECT NO. 3962.90 MAP NO. J-13 SHEET 2 OF 13

NO.		DATE	REVISIONS / REMARKS	BY	SURVEY INFORMATION		BENCH MARK		AS BUILT INFORMATION		
					FIELD NOTES				CONTRACTOR		
					NO.	BY	DATE			WORK STAKED BY	DATE:
										INSPECTORS APPROVAL	DATE:
										FIELD VERIFICATION BY	DATE:
										DRAWING CORRECTED BY	DATE:
										MICRO-FILM INFORMATION	
										RECORDED BY	DATE
										NO.	

DESIGNED BY: DATE:
DRAWN BY: DATE:
CHECKED BY: DATE:

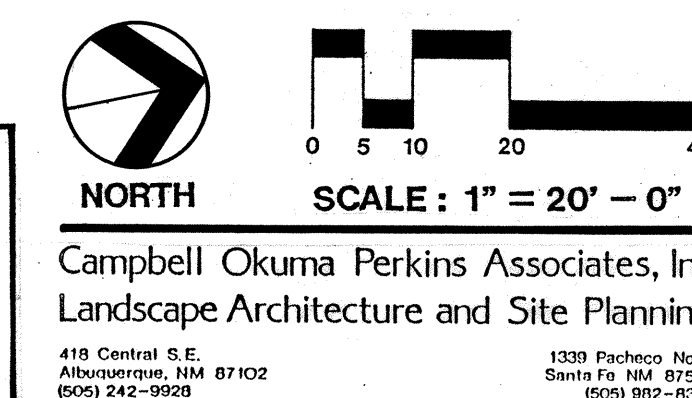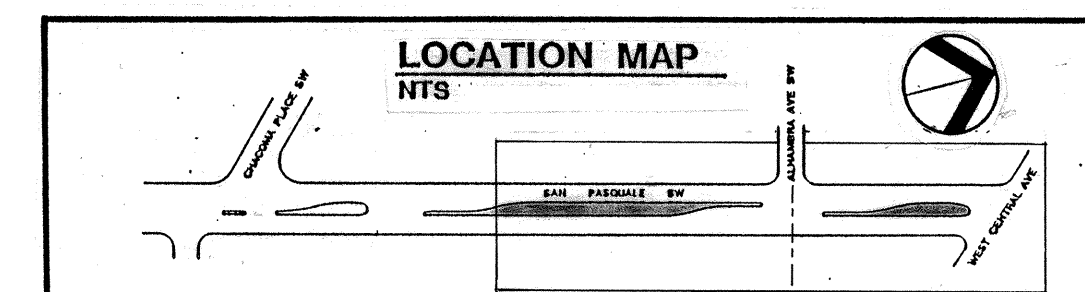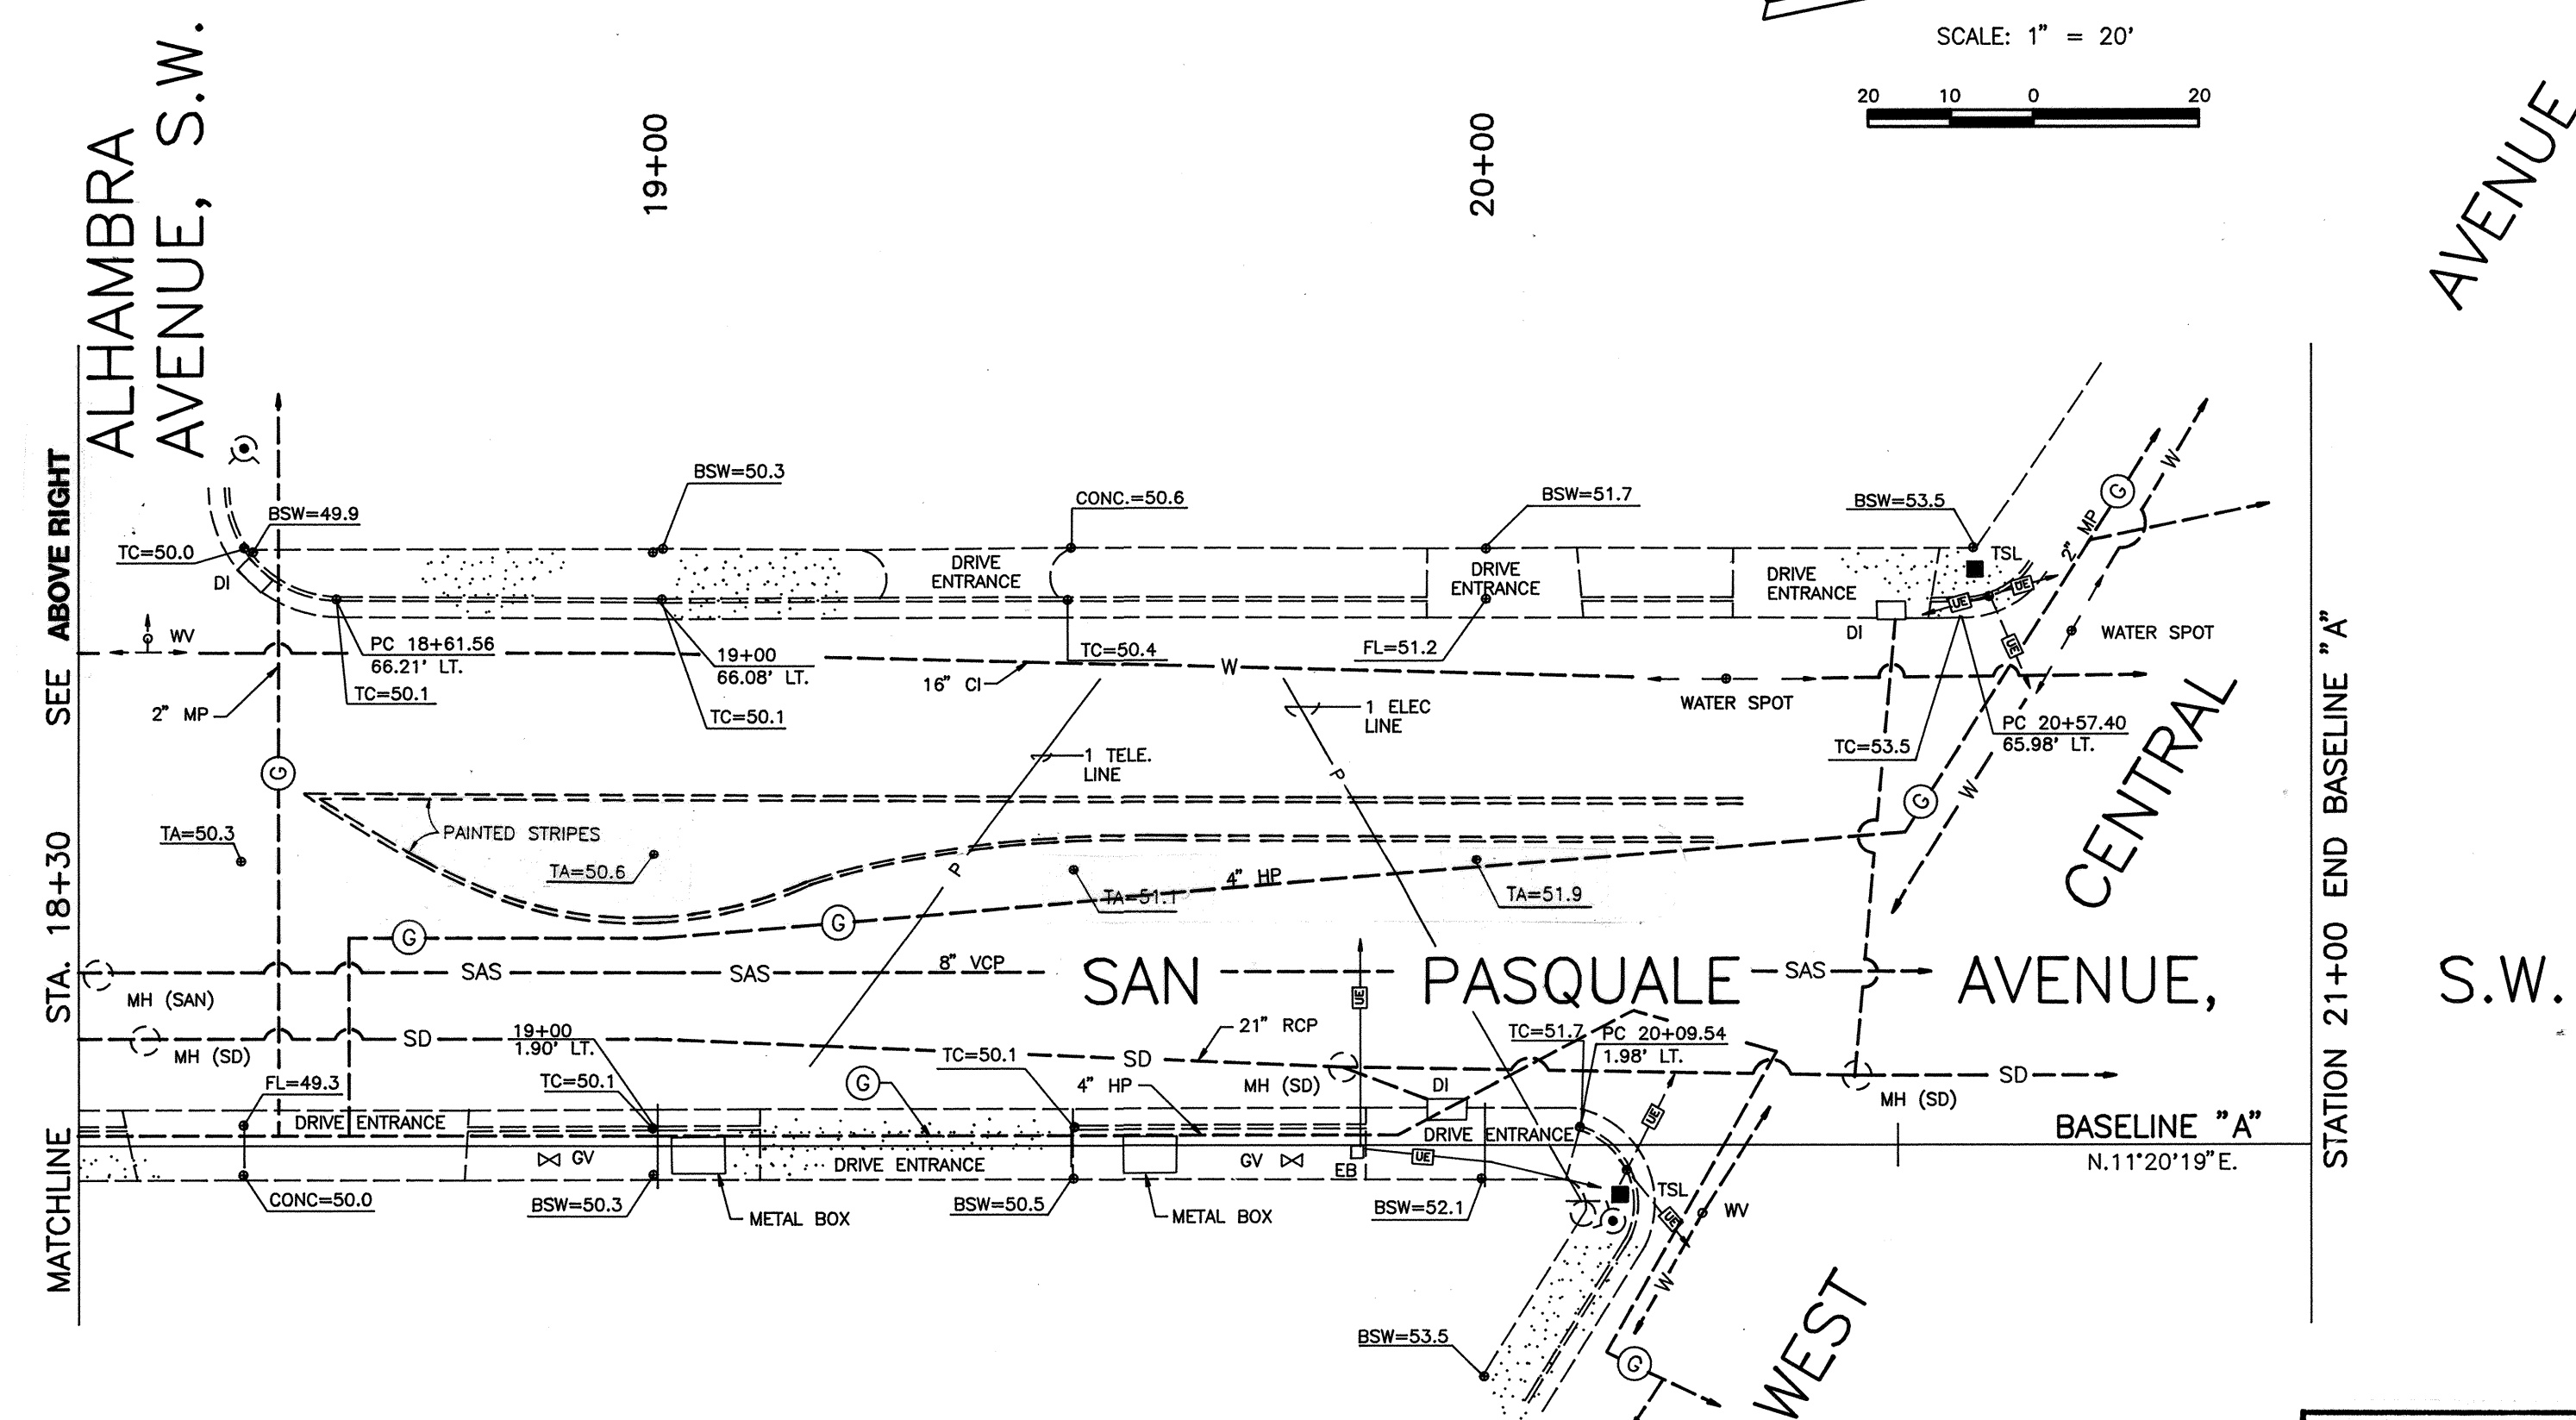

**CITY OF ALBUQUERQUE
PARKS & RECREATION
DESIGN & DEVELOPMENT**

TITLE: SAN PASQUALE STREETScape IMPROVEMENTS					
STA 15+00 TO 21+00					
EXISTING CONDITIONS					
APPROVALS	ENGINEER	DATE	APPROVALS	ENGINEER	DATE
DRC CHAIRMAN	<i>Ronald</i>	4-5-91	WATER	<i>W. Allen</i>	2-20-91
TRANSPORTATION	<i>Edmund</i>	4-23-91	WASTE WATER	<i>AO</i>	"
HYDROLOGY	<i>G.A.N. W.</i>	4-4-91			
PARKS & REC	<i>D. Allen</i>	4-2-91			
PROJECT NO. 3962.90		MAP NO. J-13		SHEET 3 OF 13	

NO.	DATE	REVISIONS / REMARKS	BY	SURVEY INFORMATION		BENCH MARK	AS BUILT INFORMATION	
				FIELD NOTES			CONTRACTOR	
				NO.	BY	DATE	WORK STAKED BY	DATE:
							INSPECTORS APPROVAL	DATE:
							FIELD VERIFICATION BY	DATE:
							DRAWING CORRECTED BY	DATE:
				MICRO-FILM INFORMATION				
							RECORDED BY	DATE
							NO.	

DESIGNED BY: _____ DATE: _____


DRAWN BY: _____ DATE: _____

CHECKED BY: _____ DATE: _____

DATE: _____

DATE: _____

DATE: _____

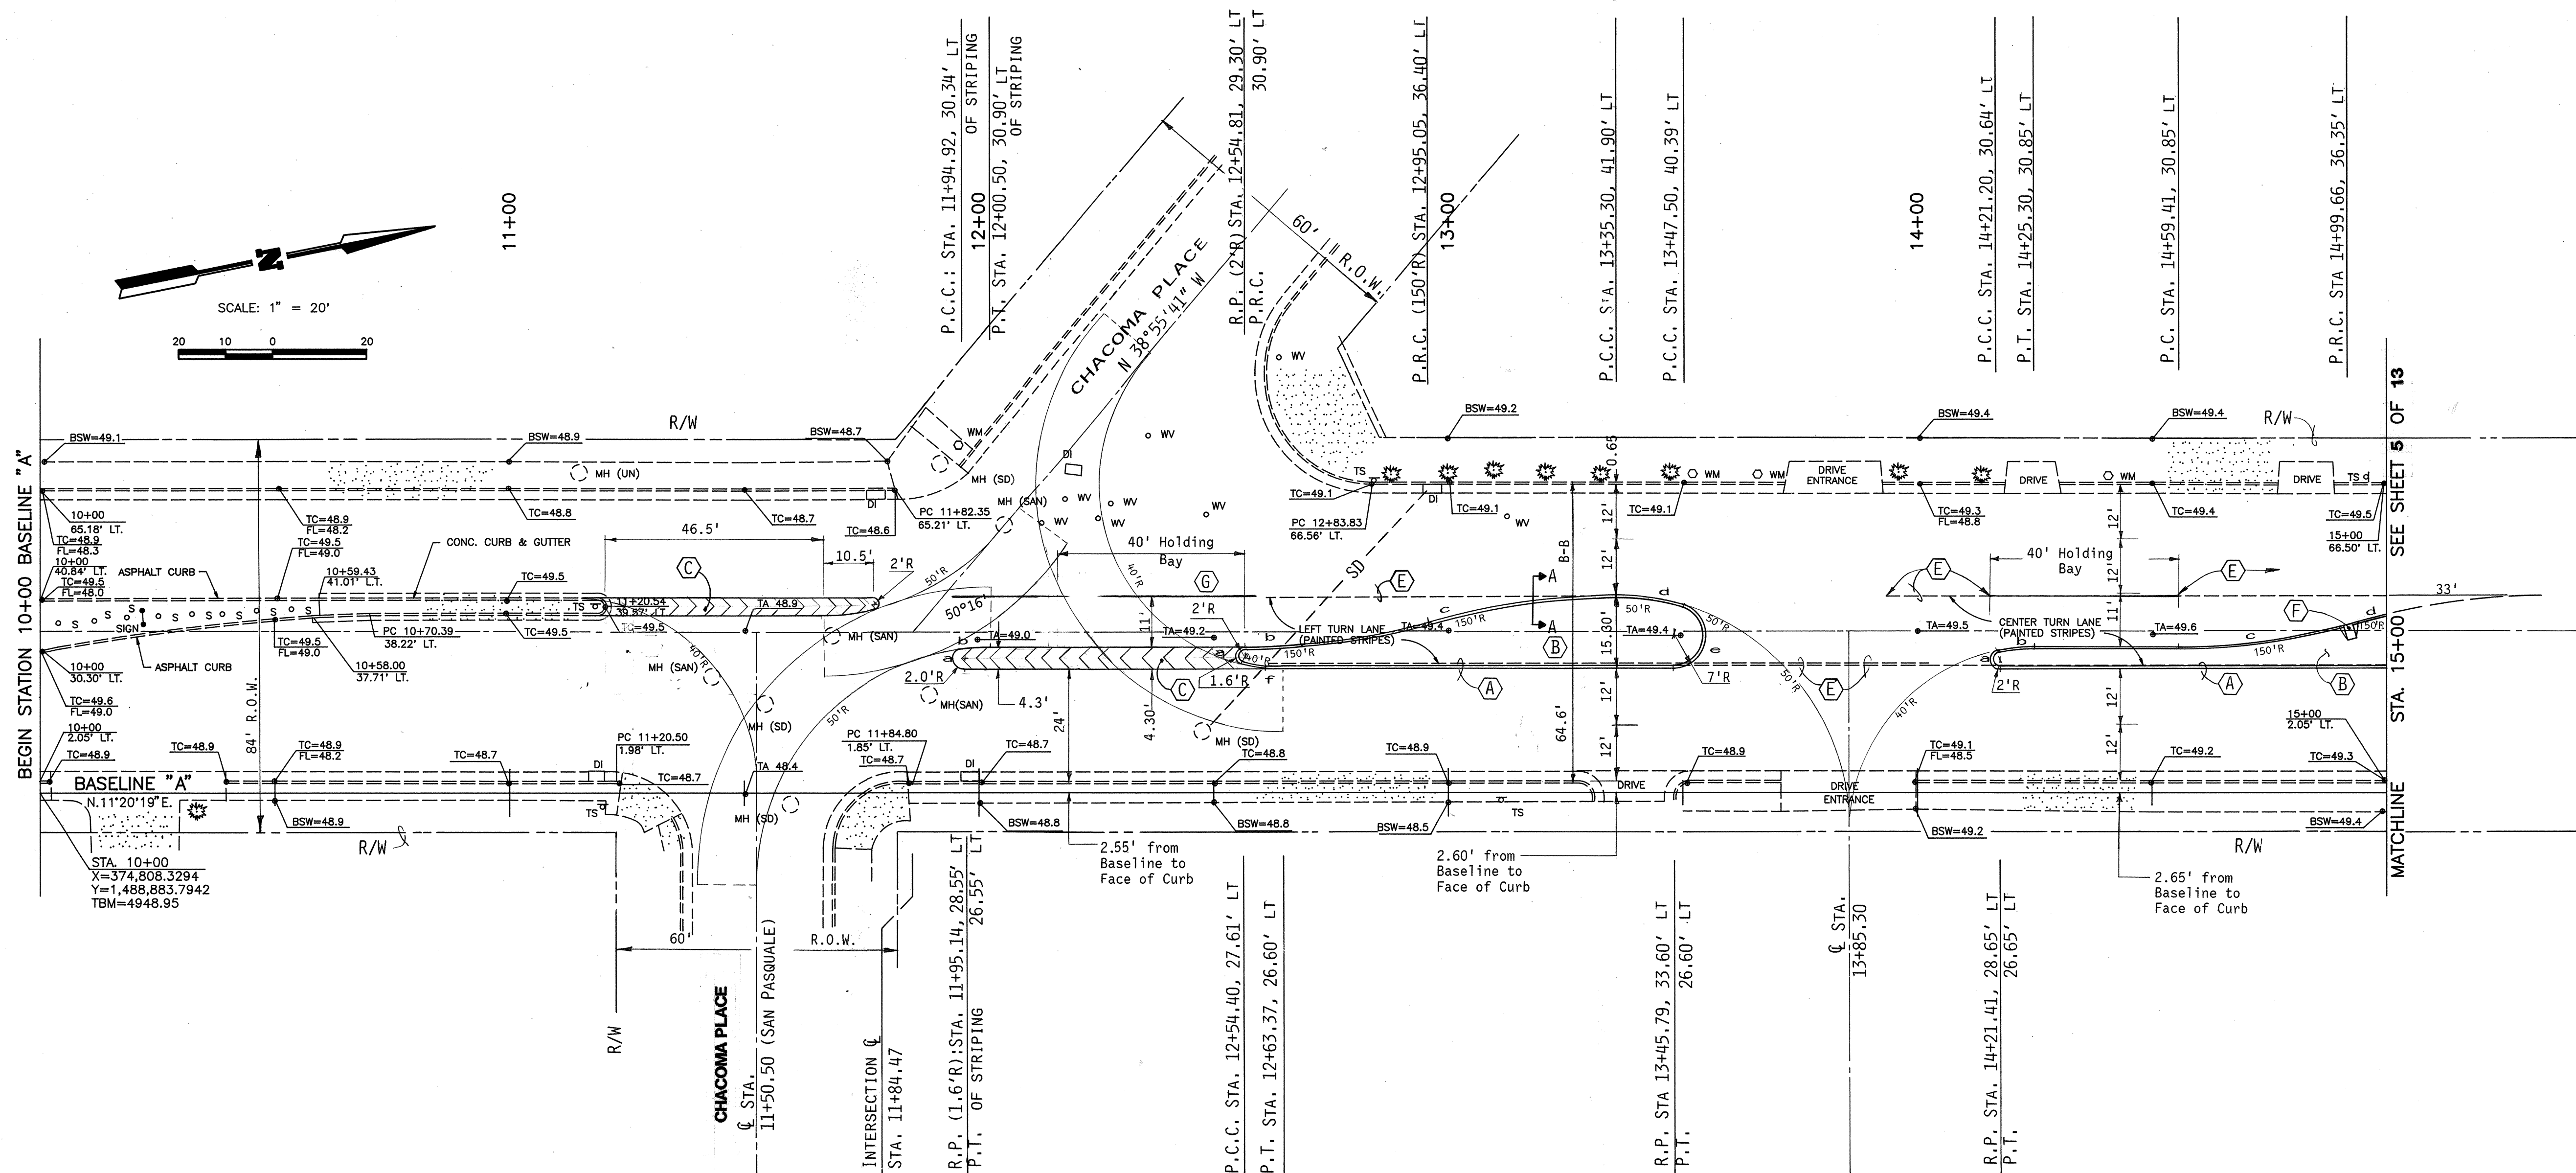

GENERAL NOTES:

- ALL STATIONING IS REFERENCED TO BASELINE "A" LOCATED BETWEEN THE EASTERLY RIGHT-OF-WAY LINE AND THE EASTERLY BACK OF CURB.
- ALL DIMENSIONING IS TO THE FACE OF CURB EXCEPT WHERE OTHERWISE INDICATED.
- ALL EXTRUDED CONCRETE CURBING SHALL BE PLACED ON TOP OF THE ASPHALT PAVEMENT AS PER THE DETAIL 1, SHT. 6, SHOWN IN THESE PLANS.
- TBM IS SHOWN AT STATION 15+00.
- COORDINATES SHOWN ARE GROUND COORDINATES BASED ON THE NEW MEXICO STATE PLANE COORDINATE SYSTEM (CENTRAL ZONE). GROUND TO GRID FACTOR=0.9996810.
- BEARINGS SHOWN ARE NEW MEXICO STATE PLANE GRID BEARINGS (CENTRAL ZONE).
- SEE NOTICE TO CONTRACTOR NOTES ON SHEET 5.

STRIPING

CURVE DATA TABLE			
CURVE	DELTA	RADIUS	LENGTH
a	173°35'27"	2.00	6.06
b	06°24'33"	50.00	5.59

MEDIAN 1

CURVE DATA TABLE			
CURVE	DELTA	RADIUS	LENGTH
a	167°05'38"	1.66	4.86
b	-15°33'49"	150.00	40.62
c	15°33'49"	150.00	40.62
d	14°07'28"	50.00	12.33
e	165°52'32"	7.00	20.27
f	12°54'22"	40.00	9.01

MEDIAN 2

CURVE DATA TABLE			
CURVE	DELTA	RADIUS	LENGTH
a	174°07'08"	2.00	6.08
b	05°52'52"	40.00	4.11
c	-15°33'49"	150.00	40.75
d	15°33'49"	150.00	40.74

MEDIAN QUANTITIES

AREA OF ASPH. PAINTING: 461 S.F.

MEDIAN QUANTITIES



LENGTH OF CURBING: 210 L.F.
AREA OF ASPH. REMOVAL: 814 S.F. (90.4 SY)
LENGTH OF PAINTED STRIPES REMOVAL: 195 L.F.

KEYED CONSTRUCTION NOTES


- EXTRUDED CONCRETE CURB, SEE DETAIL 1, SHEET 6.
- ASPHALT REMOVAL WITHIN 4" OF BACK OF EXTRUDED CURB.
- 4" WIDE CHEVRON STRIPING AT 12" O.C. WITH 4" WIDE PERIMETER STRIPE PER M.U.T.C.D.
- REMOVE EXISTING STRIPES.
- MEDIAN ACCESS RAMP @ STA. 14+99.60, DETAIL 2, SHT 6. (OPTIONAL, LOCATION MAY BE FIELD RELOCATED).
- STRIPING.

SCANNED BY

1 2 3 4 5 6 7 8 9 10 11 12 13 14 15
26-1962.90 0497

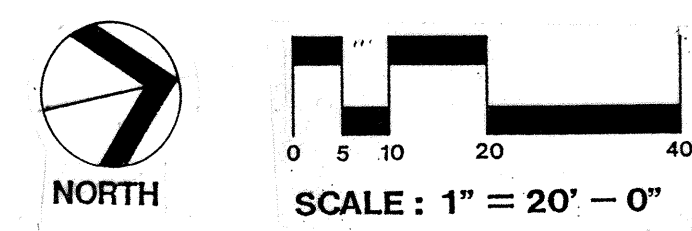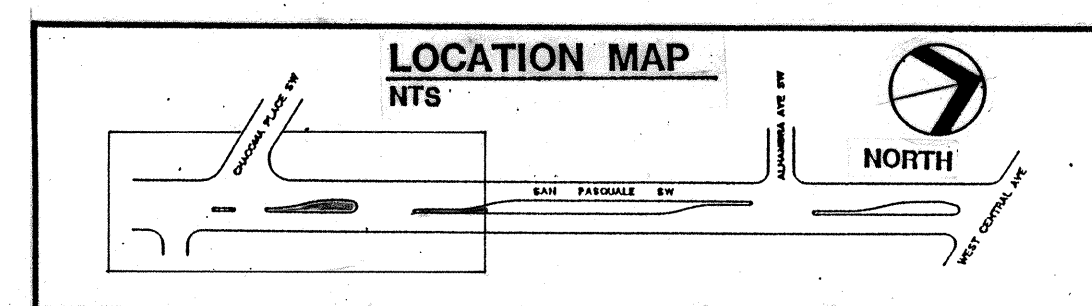

CITY OF ALBUQUERQUE PARKS & RECREATION DESIGN & DEVELOPMENT					
TITLE: SAN PASQUALE AVE. MEDIAN IMPROVEMENTS STA. 10+00 TO 15+00 LAYOUT PLAN					
APPROVALS	ENGINEER	DATE	APPROVALS	ENGINEER	DATE
DRC CHAIRMAN	R. J. [Signature]	4-5-91	WATER	[Signature]	3-20-91
TRANSPORTATION	[Signature]	4-03-91	WASTE WATER	[Signature]	"
HYDROLOGY	[Signature]	4-4-91			
PARKS & REC	[Signature]	4-2-91			
PROJECT NO. 3962.90 MAP NO. J-13 SHEET 4 OF 13					

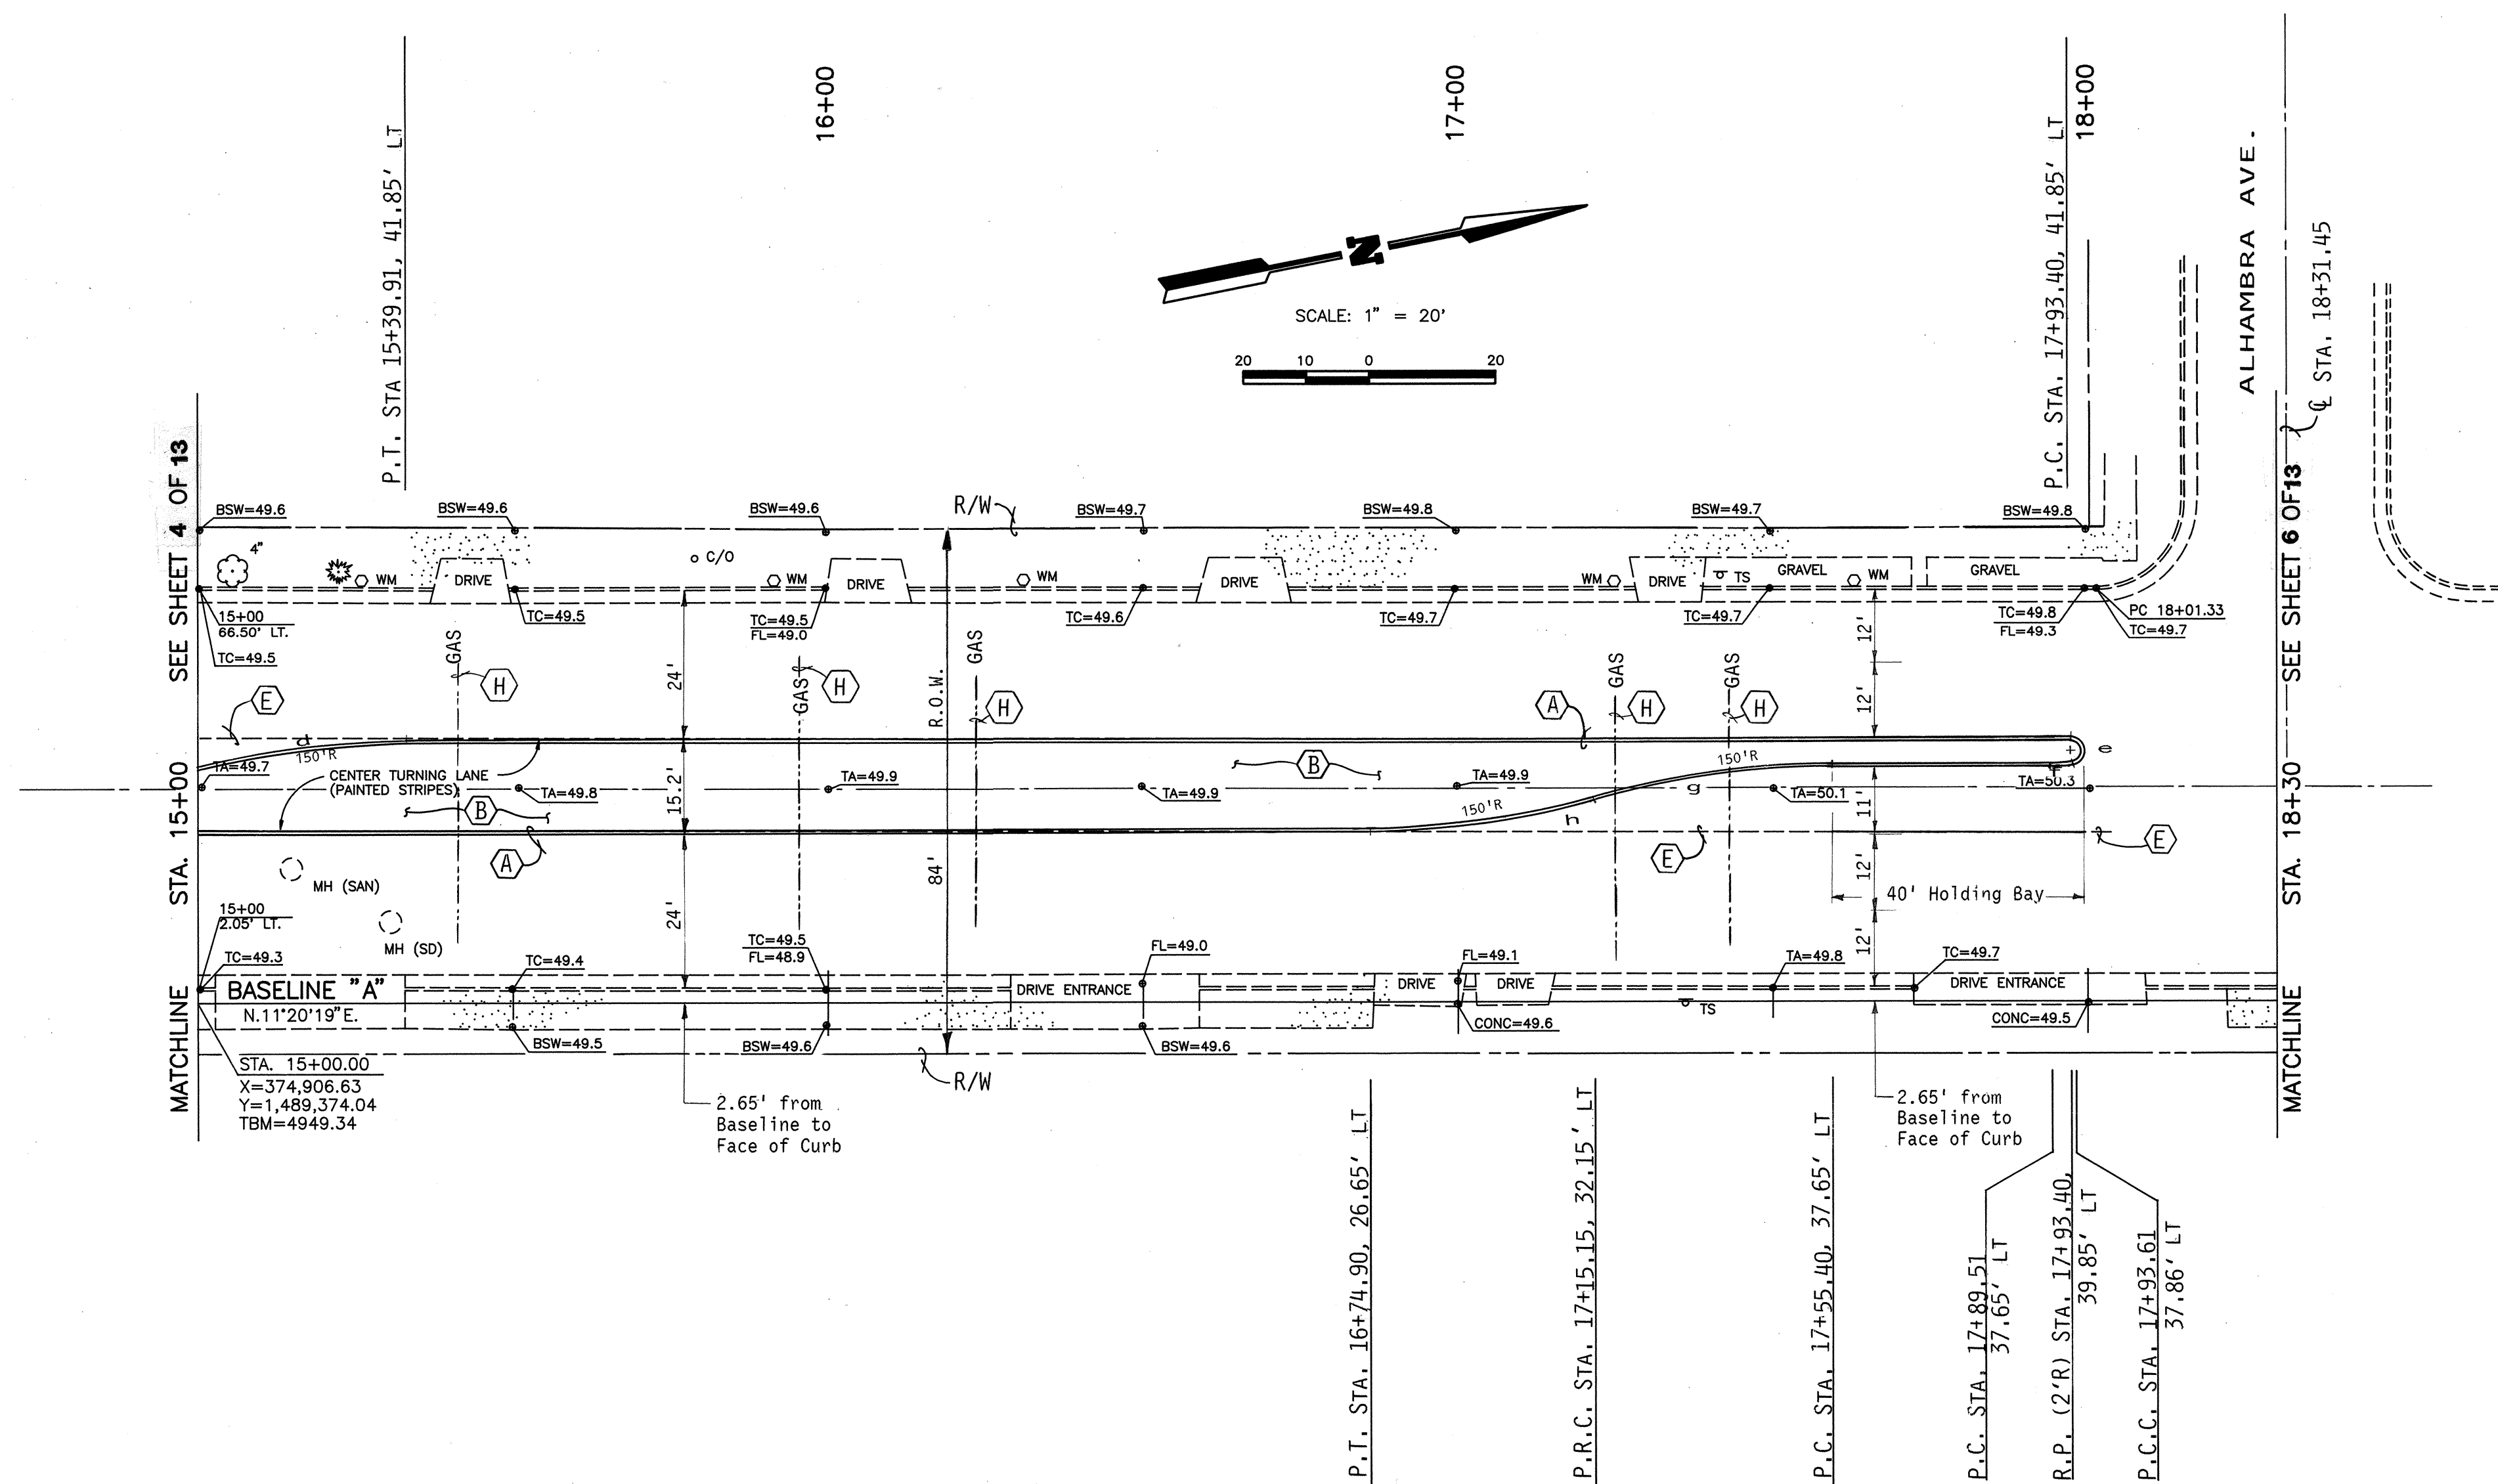

GENERAL NOTES: (CONT.)

- CURVE D WITHIN MEDIAN 2 IS LISTED TWICE (IN BOTH CURVE DATA TABLES) FOR CLARITY.
- SEE LANDSCAPE PLAN SHEETS FOR WATER SUPPLY LINES AND HOOKUPS TO THE PUBLIC WATER MAINS.

MEDIAN 2 (STA 15+00-17+88.74)

CURVE DATA TABLE (CONT.)			
CURVE	DELTA	RADIUS	LENGTH
d	15°33'49"	150.00	40.75
e	174°07'08"	2.00	6.08
f	05°52'52"	40.00	4.11
g	-15°33'49"	150.00	40.75
h	15°33'49"	150.00	40.74

MEDIAN QUANTITIES (STA 14+19.41-17+88.74)

LENGTH OF CURBING: 745 L.F.
AREA OF ASPH. REMOVAL: 3098 S.F. (344 S.Y.)

KEYED CONSTRUCTION NOTES

- EXTRUDED CONCRETE CURB, SEE DETAIL (SHT. 6).
- ASPHALT REMOVAL WITHIN 4" OF BACK OF EXTRUDED CURB.
- REMOVE EXISTING PAINTED STRIPES.
- PROCEED WITH CAUTION DURING EXCAVATION TO AVOID CAUSING DAMAGE TO EXISTING GAS LINES.



NOTICE TO CONTRACTOR

- ALL WORK DETAILED ON THESE PLANS TO BE PERFORMED UNDER CONTRACT SHALL, EXCEPT AS OTHERWISE STATED OR PROVIDED FOR HEREON, BE CONSTRUCTED IN ACCORDANCE WITH THE CITY OF ALBUQUERQUE STANDARD SPECIFICATIONS FOR PUBLIC WORKS CONSTRUCTION 1986.
- PRIOR TO CONSTRUCTION, THE CONTRACTOR SHALL EXCAVATE & VERIFY THE HORIZONTAL AND VERTICAL LOCATIONS OF ALL OBSTRUCTIONS. SHOULD A CONFLICT EXIST, THE CONTRACTOR SHALL NOTIFY THE ENGINEER SO THAT THE CONFLICT CAN BE RESOLVED WITH MINIMUM DELAY.
- TWO (2) WORKING DAYS PRIOR TO ANY EXCAVATION, CONTRACTOR MUST CONTACT LINE LOCATING SERVICE @ 260-1990 FOR LOCATION OF EXISTING UTILITIES.
- CONTRACTOR SHALL CONDUCT HIS OPERATIONS IN A MANNER WHICH WILL MINIMIZE INTERFERENCE WITH LOCAL TRAFFIC. CONTRACTOR SHALL COMPLY WITH ALL APPLICABLE LAWS, ORDINANCES, RULES, REGULATIONS, AND ORDERS OF ANY PUBLIC BODY HAVING JURISDICTION FOR THE SAFETY OF PERSONS OR PROPERTY, AND TO PROTECT THEM FROM DAMAGE, INJURY, OR LOSS. CONTRACTOR SHALL ERECT AND MAINTAIN, AS REQUIRED BY THE CONDITIONS AND PROGRESS OF THE WORK, ALL NECESSARY SAFEGUARDS FOR SAFETY CONTINUOUSLY AND NOT LIMITED TO NORMAL WORKING HOURS, THROUGHOUT THE DURATION OF THE PROJECT. CONTRACTOR SHALL ADHERE TO SECTION 19 OF THE GENERAL CONDITIONS OF THE CITY OF ALBUQUERQUE STANDARD SPECIFICATIONS FOR PUBLIC WORKS CONSTRUCTION, 1986.
- THE CONTRACTOR AGREES THAT HE SHALL ASSUME THE SOLE AND COMPLETE RESPONSIBILITY FOR THE JOB SITE CONDITIONS DURING THE COURSE OF CONSTRUCTION OF THIS PROJECT, INCLUDING SAFETY OF ALL PERSONS AND PROPERTY; THAT THIS REQUIREMENT SHALL APPLY CONTINUOUSLY AND NOT BE LIMITED TO NORMAL WORKING HOURS; AND THAT THE CONTRACTOR SHALL DEFEND, INDEMNIFY, AND HOLD HARMLESS THE OWNER & ENGINEER FROM ANY AND ALL LIABILITY REAL OR ALLEGED, IN CONNECTION WITH THE PERFORMANCE OF WORK ON THIS PROJECT, EXCEPTING LIABILITY ARISING FROM THE SOLE NEGLIGENCE OF THE OWNER OR ENGINEER.
- THE CONTRACTOR SHALL REMOVE ALL CONSTRUCTION RELATED SEDIMENT AND DEBRIS FROM THE STREETS DURING THE ENTIRE DURATION OF CONSTRUCTION ACTIVITIES.



AS BUILT INFORMATION			BENCH MARK			SURVEY INFORMATION			ENGINEER'S SEAL			BY			REVISIONS / REMARKS			NO. DATE			
CONTRACTOR	WORK STAKED BY	DATE:	ACS "13-113" - AN ALUMINUM CAP LOCATED IN THE ISLAND AT THE INTERSECTION OF WEST CENTRAL AVE., LOMAS BLVD. AND SAN PASQUALE AVE. SW	DATE:	4/90	NO.	1	ALB. SURV. CO.	DATE:	4/90	REGISTERED	DATE:	12/90	DATE:	12/90	DATE:	1/91	DESIGNED BY:	FCA	DATE:	12/90
INSPECTORS APPROVAL	FIELD VERIFICATION BY	DATE:	ELEV = 4953.44	DATE:														DRAWN BY:	NAV	DATE:	12/90
	DRAWING CORRECTED BY	DATE:																CHECKED BY:	STF	DATE:	1/91
MICRO-FILM INFORMATION			RECORDED BY			NO.															

SCANNED BY

26-3962.90 0597

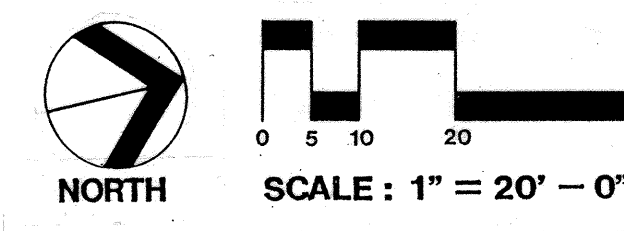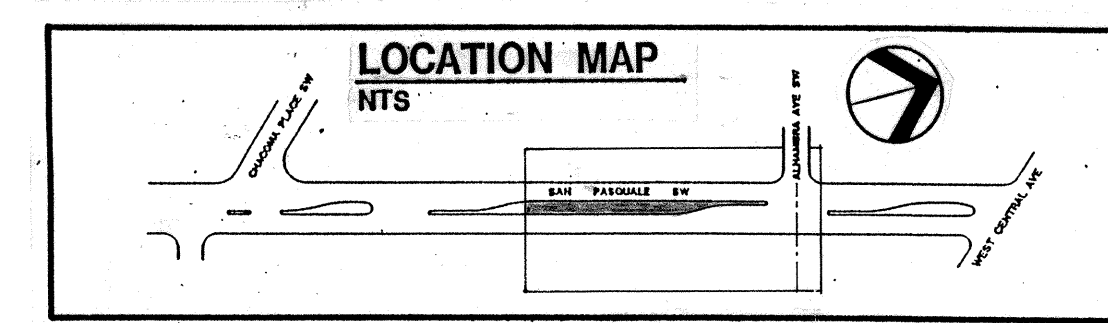

CITY OF ALBUQUERQUE PARKS & RECREATION DESIGN & DEVELOPMENT					
TITLE: SAN PASQUALE AVE. MEDIAN IMPROVEMENTS STA. 15+00 TO 18+30 LAYOUT PLAN					
APPROVALS	ENGINEER	DATE	APPROVALS	ENGINEER	DATE
DRC CHAIRMAN	Regalado	4-5-91	WATER	Allen	3-20-91
TRANSPORTATION	Regalado	4-03-91	WASTE WATER	AO	"
HYDROLOGY	Regalado	4-4-91			
PARKS & REC	Regalado	4-2-91			
PROJECT NO. 3962.90 MAP NO. J-13 SHEET 5 OF 13					

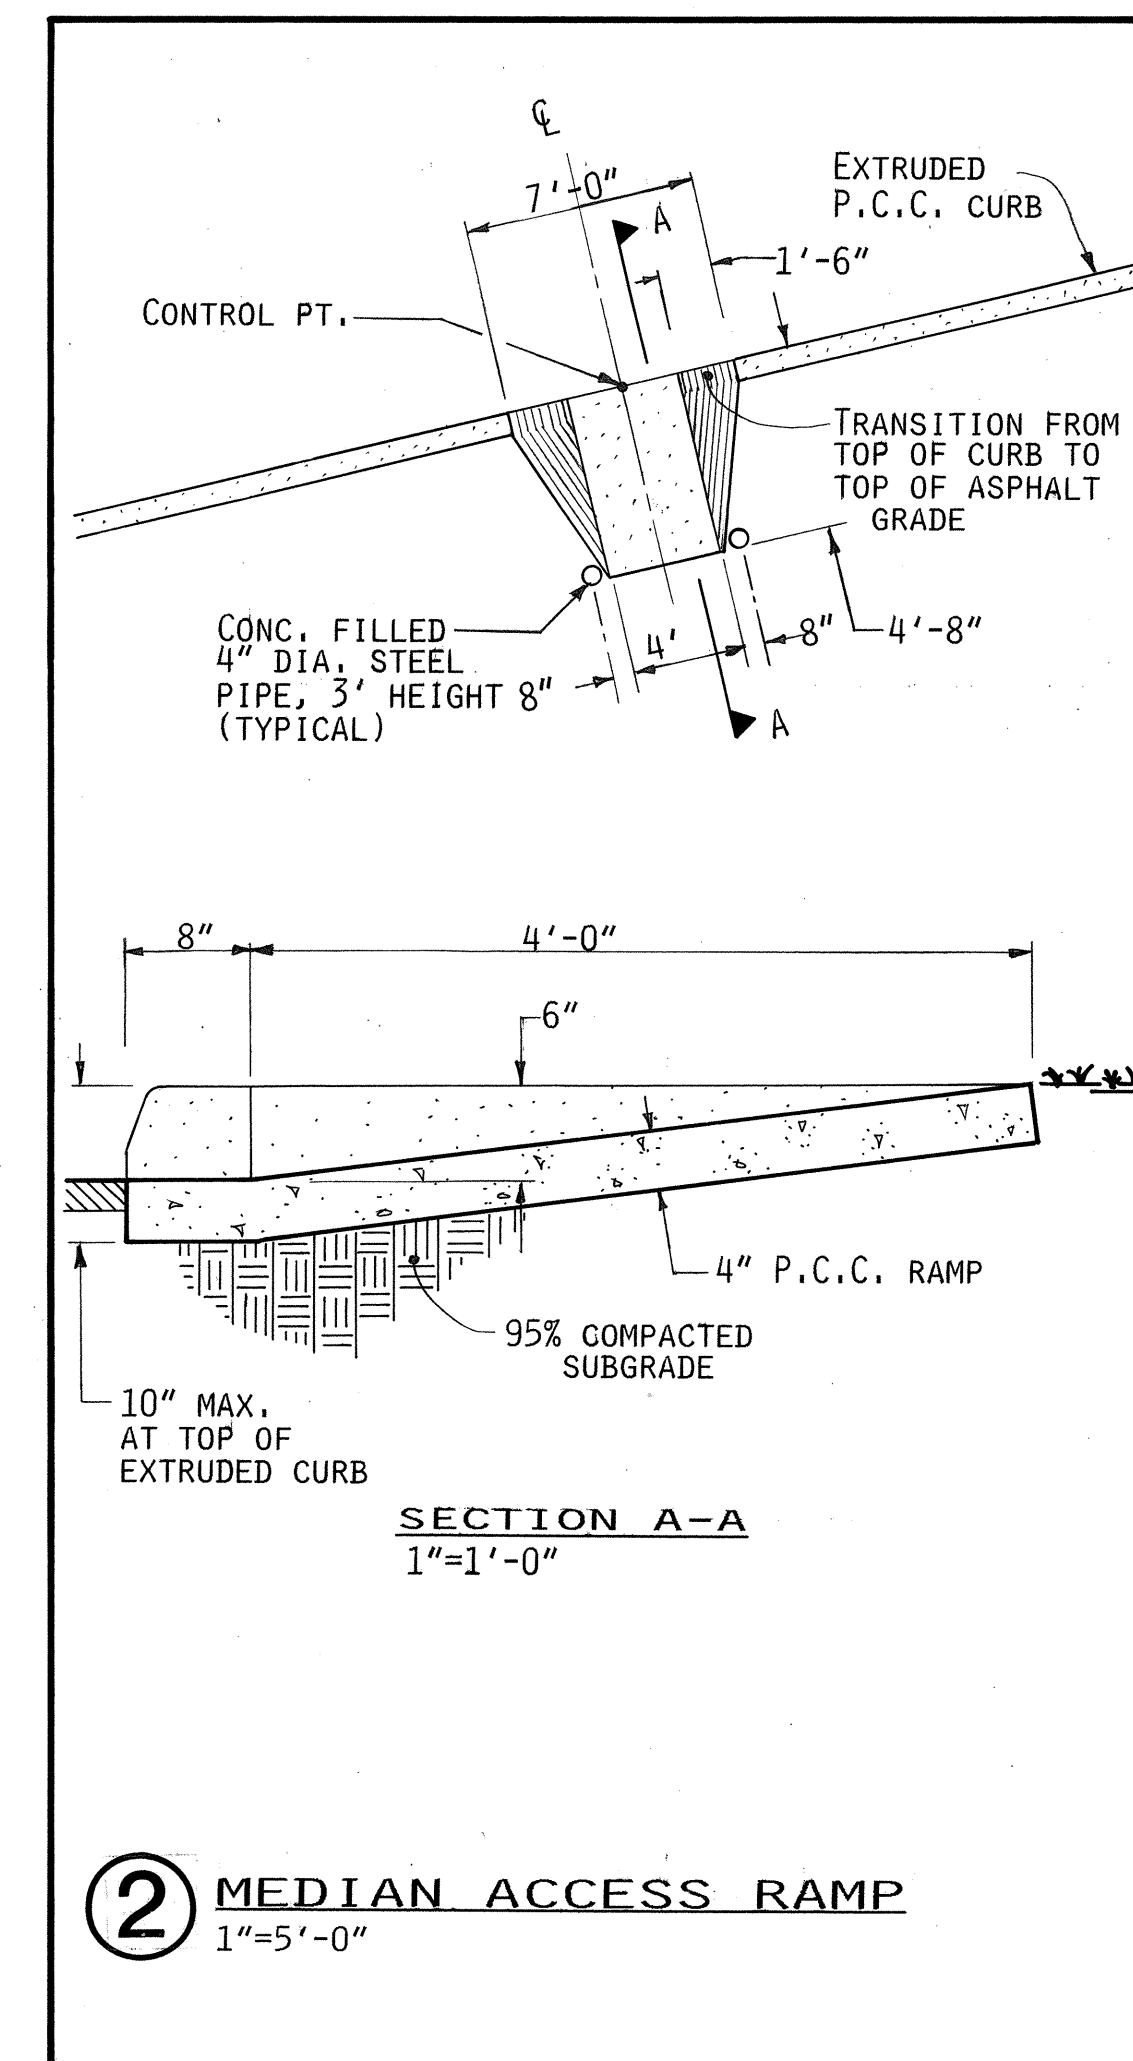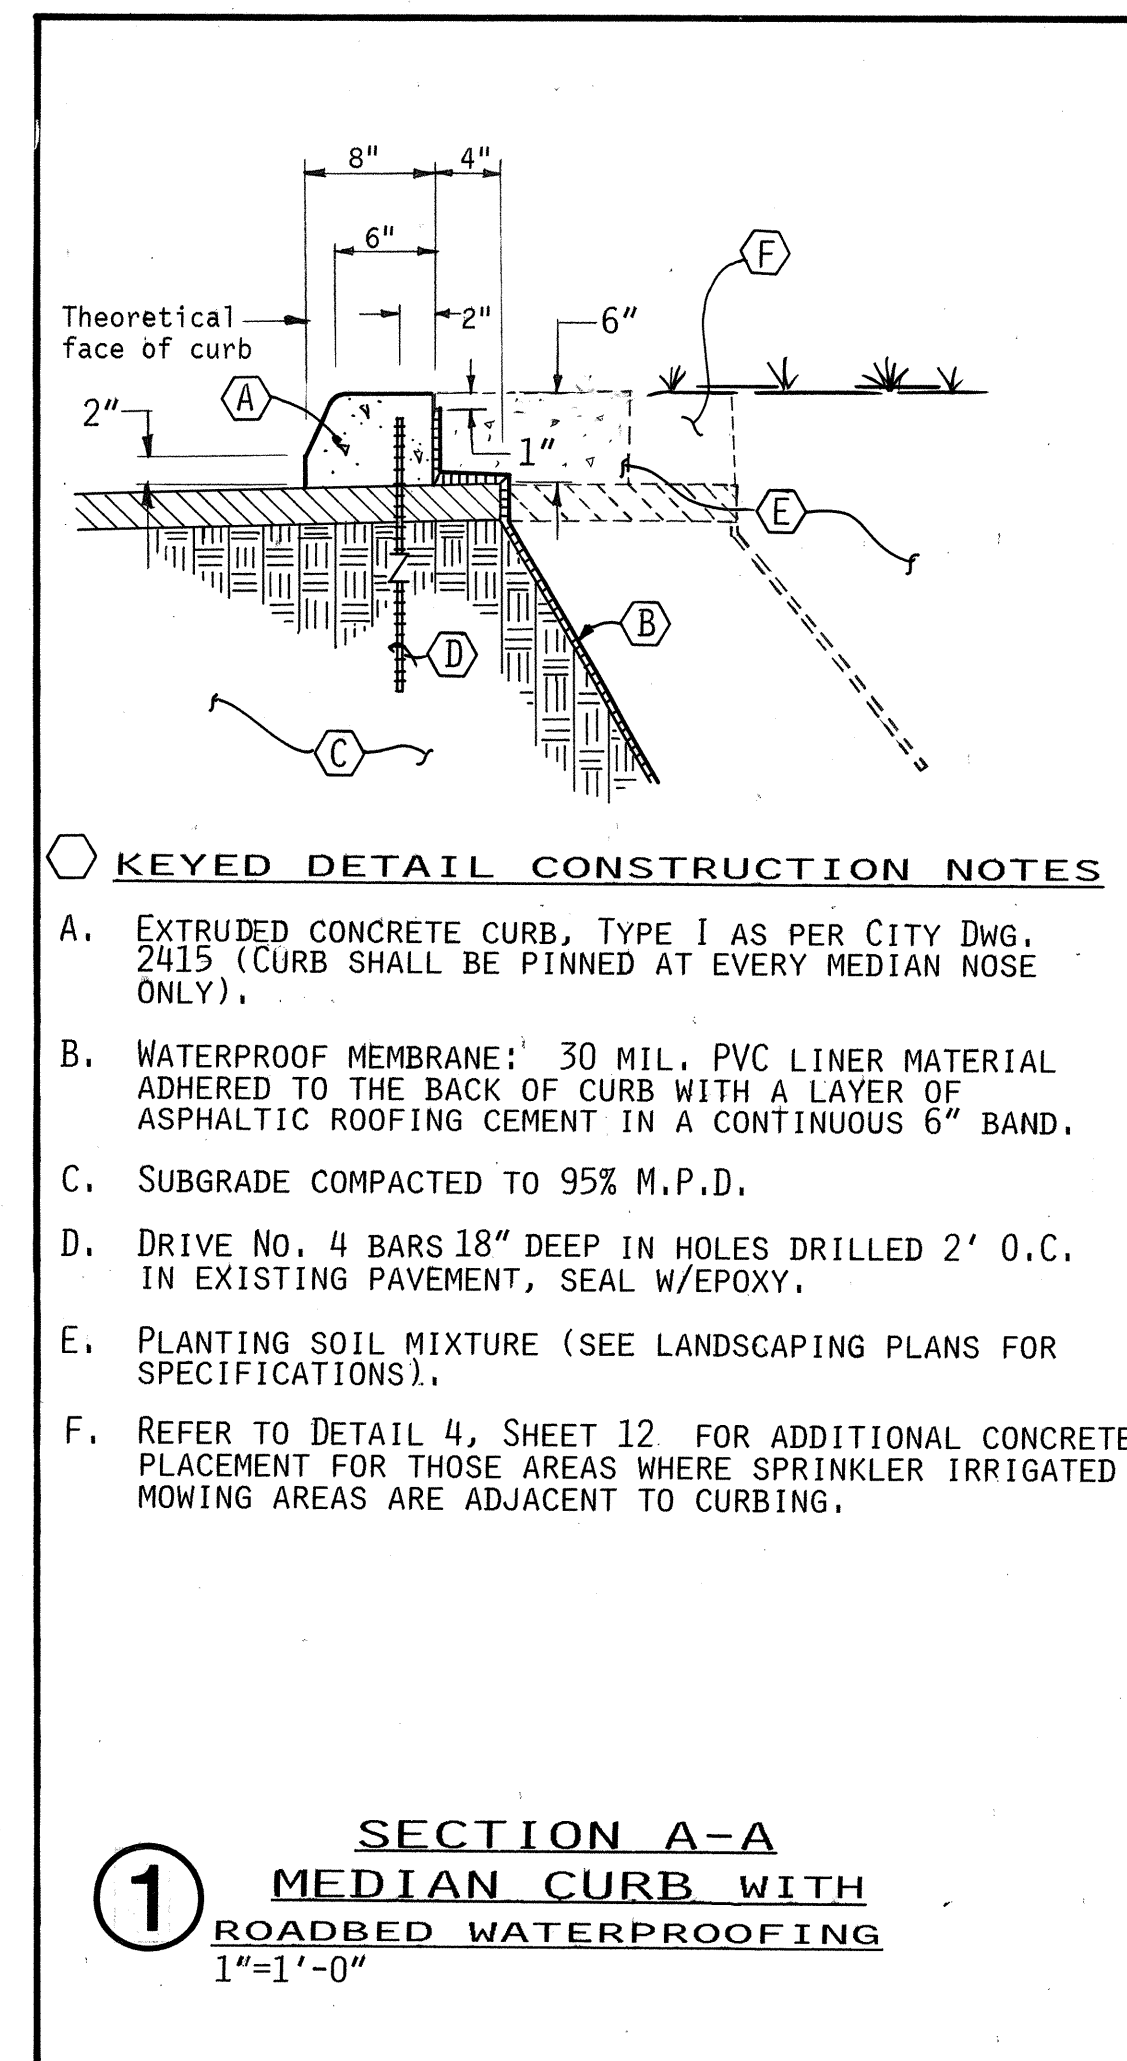

MEDIAN 3			
CURVE DATA TABLE			
CURVE	DELTA	RADIUS	LENGTH
a	180°00'00"	2.00	6.28
b	~15°33'49"	150.00	40.75
c	15°33'49"	150.00	40.74
d	21°16'48"	50.00	18.57
e	158°43'12"	6.00	16.62

MEDIAN QUANTITIES



LENGTH OF CURBING: 334 L.F.
AREA OF ASPH. REMOVAL: 1,164 S.F. (129.3 S.Y.)
LENGTH OF PAINTED STRIPES REMOVAL: 194 L.F.

GENERAL NOTES (CONT.)


10. STREET CENTERLINE IS NOT THE CONSTRUCTION CENTERLINE.
11. ALL OFFSET STATION DISTANCES ARE FROM BASELINE "A" TO THE FACE OF CURB OF THE MEDIANS.
12. SEE NOTICE TO CONTRACTOR NOTES ON SHEET 5.

 KEYED CONSTRUCTION NOTES


- A. EXTRUDED CONCRETE CURB, SEE DETAIL 1 (ABOVE).
- B. ASPHALT REMOVAL WITHIN 4" OF BACK OF EXTRUDED CURB.
- E. REMOVE EXISTING PAINTED STRIPES.
- G. STRIPING.
- H. PROCEED WITH CAUTION DURING EXCAVATION TO AVOID CAUSING DAMAGE TO EXISTING GAS LINES.

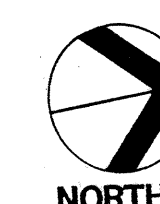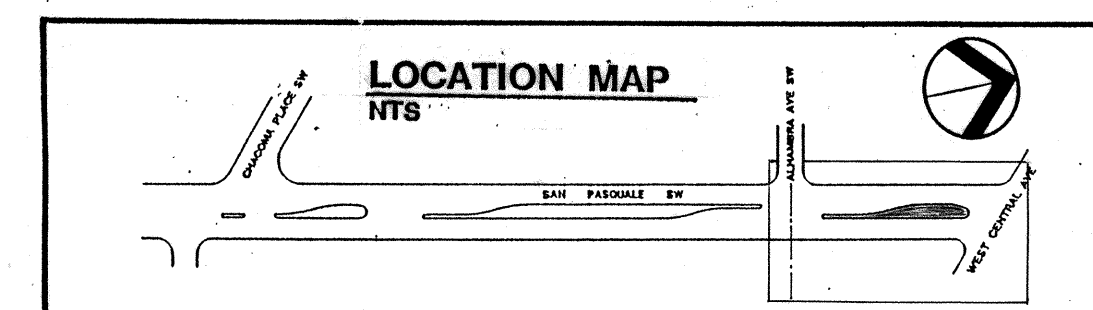

NORTH

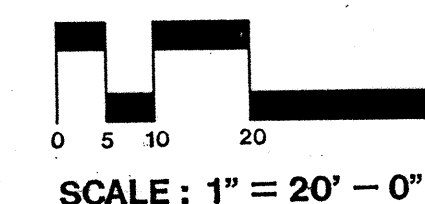

SCALE : 1" = 20' - 0

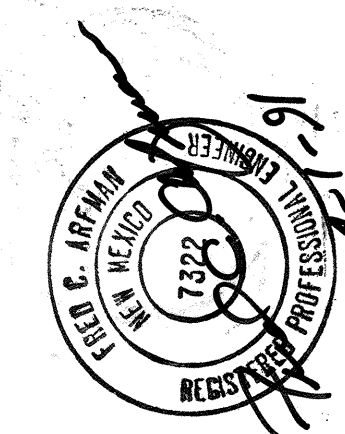

NO.	DATE	REVISIONS / REMARKS	BY	ENGINEER'S SEAL	SURVEY INFORMATION			BENCH MARK	AS BUILT INFORMATION		
					FIELD NOTES						
					NO.	BY	DATE				
								ACS "13-J13"—AN ALUMINUM CAP LOCATED IN	CONTRACTOR		
								THE ISLAND AT THE INTERSECTION OF WEST	WORK STAKED BY	DATE:	
								CENTRAL AVE., LOWAS BLVD, NW AND SAN	INSPECTORS APPROVAL	DATE:	
							PASQUALE AVE., SW	FIELD VERIFICATION BY	DATE:		
							ELEV. =4953.44	DRAWING CORRECTED BY	DATE:		
								MICRO-FILM INFORMATION			
							TBM: STA. 15+00 ON BASELINE "A"	RECORDED BY	DATE		
							ELEV. =4949.34	NO.			
DESIGNED BY: FCA									DATE: 12/90		
DRAWN BY: NAV									DATE: 12/90		

DESIGNED BY: FCA	DATE: 12/90
DRAWN BY: NAV	DATE: 12/90

SCANNED
BY


1	2	3	4	5	6	7	8	9	10	11	12	13	14
2	6	-	3	9	6	2	.	9	0		0	6	9

CITY OF ALBUQUERQUE
PARKS & RECREATION
DESIGN & DEVELOPMENT

**TITLE: SAN PASQUALE AVE. MEDIAN IMPROVEMENTS
STA. 18+30 TO 21+00
LAYOUT PLAN**

APPROVALS	ENGINEER	DATE	APPROVALS	ENGINEER	DATE
DRC CHAIRMAN	<i>Rogel J. ...</i>	4-5-91	WATER	<i>Rogel J. ...</i>	3-20-91
TRANSPORTATION	<i>P. ...</i>	4-23-91	WASTE WATER	<i>AO</i>	"
HYDROLOGY	<i>CRM</i>	4-4-91			
PARKS & REC	<i>D. ...</i>	4-2-91			

PROJECT NO. 3962.90	MAP NO. J-13	SHEET 6 OF 13
---------------------	--------------	---------------

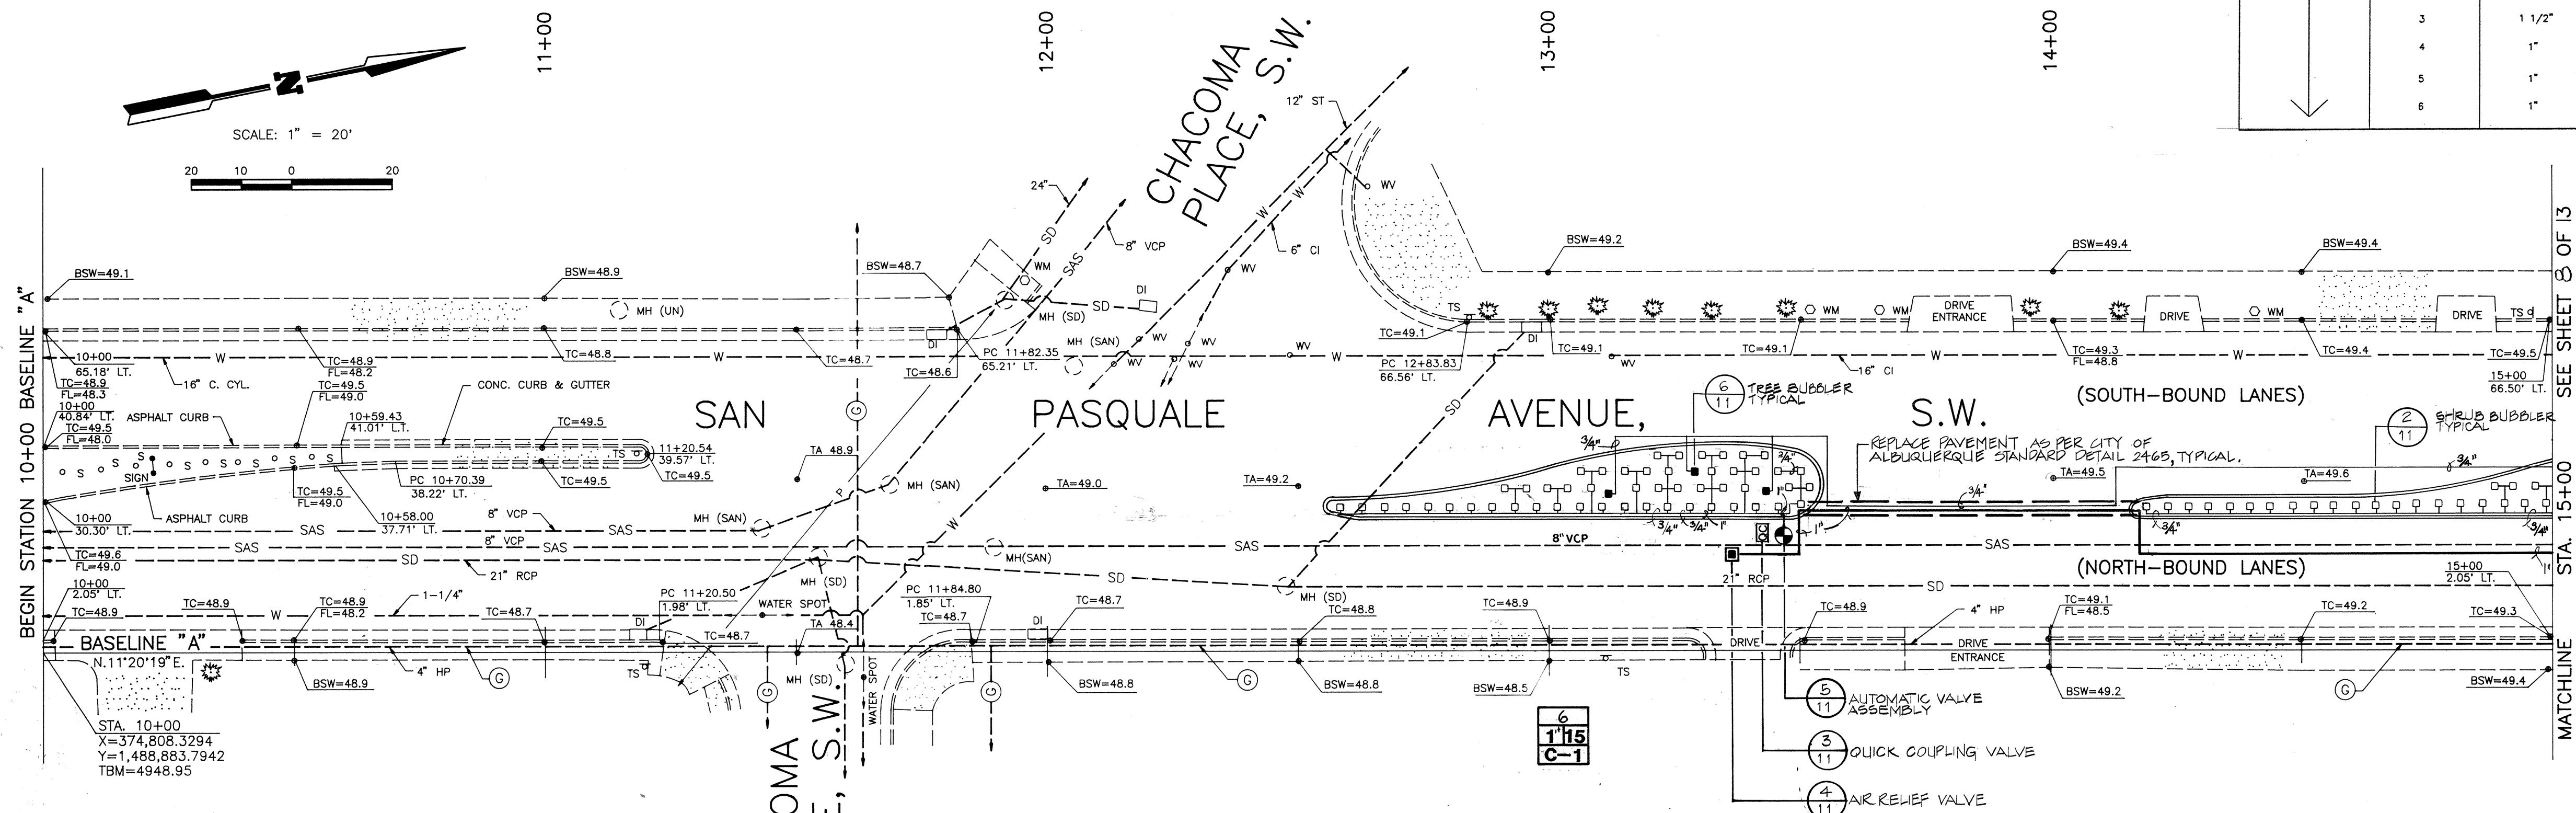

VALVE LEGEND

CONTROLLER	VALVE NO.	VALVE SIZE	TOTAL GPM	HEAD TYPE	GPM
C-1	1	1 1/2"	21	LOW PRECIP. BUBBLER (1401)	.25
	2	1"	15	LOW PRECIP. BUBBLER (1404)	1
	3	1 1/2"	23	LOW PRECIP. BUBBLER (1401)	.50
	4	1"	14	4" POP UP SPRAY HEAD (1804)	.79 & .52
	5	1"	13	4" POP UP SPRAY HEAD (1804)	.79 & .52
	6	1"	15	LOW PRECIP. BUBBLER (1401)	.25

SURVEY INFORMATION / GENERAL NOTES

- COORDINATES SHOWN ARE GROUND COORDINATES BASED ON THE NEW MEXICO STATE PLANE COORDINATE SYSTEM (CENTRAL ZONE). GROUND-TO-GRID FACTOR = 0.9996810
- BEARINGS SHOWN ARE NEW MEXICO STATE PLANE GRID BEARINGS (CENTRAL ZONE).
- BENCH MARK IS ACS "13-113" - AN ALUMINUM CAP LOCATED IN THE ISLAND AT THE INTERSECTION OF WEST CENTRAL AVENUE, LOMAS BOULEVARD, N.W. AND SAN PASQUALE AVENUE, S.W. ELEVATION = 4953.44
- TBM'S ARE SHOWN ON SHEET 2 AND 3 OF 4.
- UTILITY LINE LOCATIONS SHOWN ARE AS SPOTTED IN THE FIELD BY THE UTILITY COMPANIES OR AS SHOWN ON UTILITY MAPS PROVIDED BY THE UTILITY COMPANIES. ALL UNDERGROUND UTILITY LINES MUST BE FIELD VERIFIED PRIOR TO CONSTRUCTION.


LEGEND

- GP GUARD POST
- TS TRAFFIC SIGN
- A ANCHOR
- PM PARKING METER
- LT LIGHT POLE
- EB ELECTRIC BOX
- TSB TRAFFIC SIGNAL BOX
- TCB TRAFFIC CONTROL BOX
- TSL TRAFFIC SIGNAL LIGHT
- WV WATER VALVE
- WM WATER METER
- WF WATER FAUCET
- SCV SPRINKLER CONTROL VALVE
- GV GAS VALVE
- FH FIRE HYDRANT
- C/O CLEAN OUT
- DI DROP INLET
- T TREE
- Y YUCCA
- MH (T) MANHOLE (TELEPHONE)
- MH (E) MANHOLE (ELECTRIC)
- MH (UN) MANHOLE (UNDETERMINED)
- MH (SAS) MANHOLE (SANITARY SEWER)
- MH (SD) MANHOLE (STORM DRAIN)
- G --- GAS LINES
- CT --- CABLE TELEVISION
- P/T --- OVERHEAD UTILITY LINES
- TA=50.0 ELEVATION ON TOP OF ASPHALT
- TC=50.0 FL=50.0 ELEVATION AT TOP OF CURB/FLOW LINE
- BSW=50.0 ELEVATION AT BACK OF SIDEWALK

IRRIGATION SCHEDULE

SYM.	MANUFACTURER & MODEL NO.	DESCRIPTION & NOTES	NOTES
•	PROPOSED 1 1/2" TAP	POINT OF CONNECTION	
M	METER	1" WATER METER & BOX	PER CITY OF ALBU DETAIL (28)
⊕	RAINBIRD PE SERIES WITH BROOKS BOX	MASTER VALVE & BOX	SEE DETAIL (9)
○	RAINBIRD PVB SERIES	PRESSURE VACUUM BREAKER BACKFLOW PREVENTION ASSEMBLIES	SEE DETAIL (17)
■	RAINBIRD 24V WITH BROOKS BOX	AIR RELIEF VALVE	SEE DETAIL (17)
⊙	RAINBIRD PE SERIES ZONE VALVE AND SPEARS TRUE UNION SCHEDULE 80 PVC BALL VALVE WITH BROOKS BOX	ZONE VALVE, BALL VALVE, & BOX	SEE DETAIL (9)
---		MAIN LINE - SCHEDULE 40 PVC MASTER LINE - SCHEDULE 40 PVC LATERAL LINE - SCHEDULE 40 PVC	NOTE: SEE PLAN FOR LINE SIZING.
⊠	220 P/PVC 1 1/2" DATA INDUSTRIAL	FLOW METER WITH BOX	SEE DETAIL (17)
---		SDH 40 PVC SLEEVE	SEE DETAIL (17)
■	RAINBIRD 1402	1 GPM FLOOD BUBBLER FOR TREES	SEE DETAIL (17)
■	RAINBIRD 1401	.25 GPM FLOOD BUBBLER FOR SHRUBS	SEE DETAIL (17)
▽	RAINBIRD 1804-PRS-10H	.79 GPM POP UP SPRAY HEAD-HALF	SEE DETAIL (17)
▽	RAINBIRD 1804-PRS-10T	.52 GPM POP UP SPRAY HEAD-ONE THIRD	SEE DETAIL (17)
⊠	RAINBIRD 33 DRC	QUICK COUPLER	SEE DETAIL (17)
⊠	MOTOROLA MR 5000 F-16 STATION CONTROLLER 600-10 INTERFACE DATA INDUSTRIAL	CONTROLLER W/ WALL MOUNT, COMMUNICATION READY, W/ VAULT BOX. 600-10 INTERFACE.	SEE DETAIL (17) & (17)
⊠	VALVE # VALVE SIZE VALVE DEMAND CONTROLLER NUMBER	VALVE IDENTIFICATION LABEL	

SCANNED BY

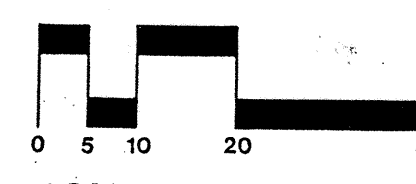
1 2 3 4 5 6 7 8 9 10 11 12 13 14 15
26-3962.90 0797CONSTRUCTION DOCUMENTS
CLASS II CONSTRUCTION BY
PARKS & RECREATION DEPARTMENTCampbell Okuma Perkins Associates, Inc.
Landscape Architecture and Site Planning418 Central S.E.
Albuquerque, NM 87102
(505) 242-99281319 Piedra No 8
Santa Fe, NM 87501
(505) 982-8399CITY OF ALBUQUERQUE
PARKS & RECREATION
DESIGN & DEVELOPMENT


TITLE: SAN PASQUALE STREETSCAPE IMPROVEMENTS


STA 10+00 TO 15+00
IRRIGATION PLAN

APPROVALS	ENGINEER	DATE	APPROVALS	ENGINEER	DATE
DRC CHAIRMAN	<i>R. J. [Signature]</i>	4-5-91	WATER	<i>M. [Signature]</i>	3-20-91
TRANSPORTATION	<i>R. [Signature]</i>	4-03-91	WASTE WATER	<i>NO</i>	
HYDROLOGY	<i>NO</i>				
PARKS & REC	<i>D. [Signature]</i>	4-2-91			

PROJECT NO. 3962.90 MAP NO. J-13 SHEET 7 OF 13

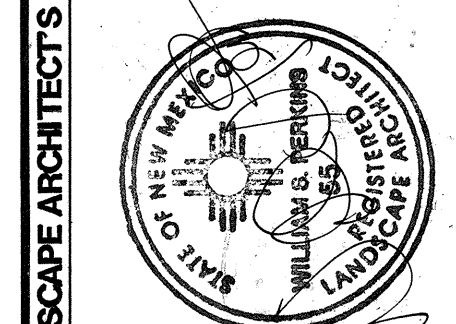DESIGNED BY: WSP
DRAWN BY: WBT
CHECKED BY: WSPDATE: JAN 91
DATE: JAN 91
DATE: 3-29-91

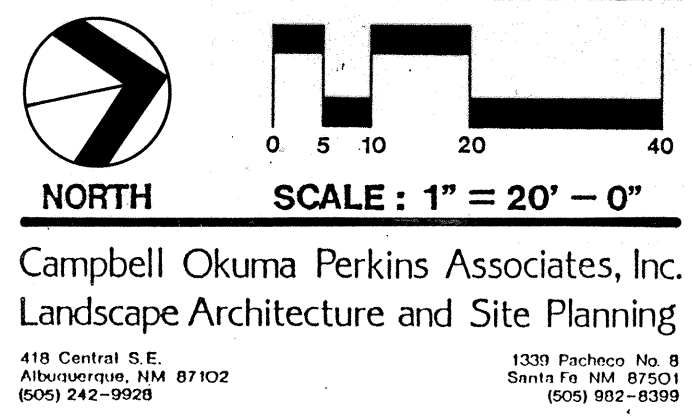

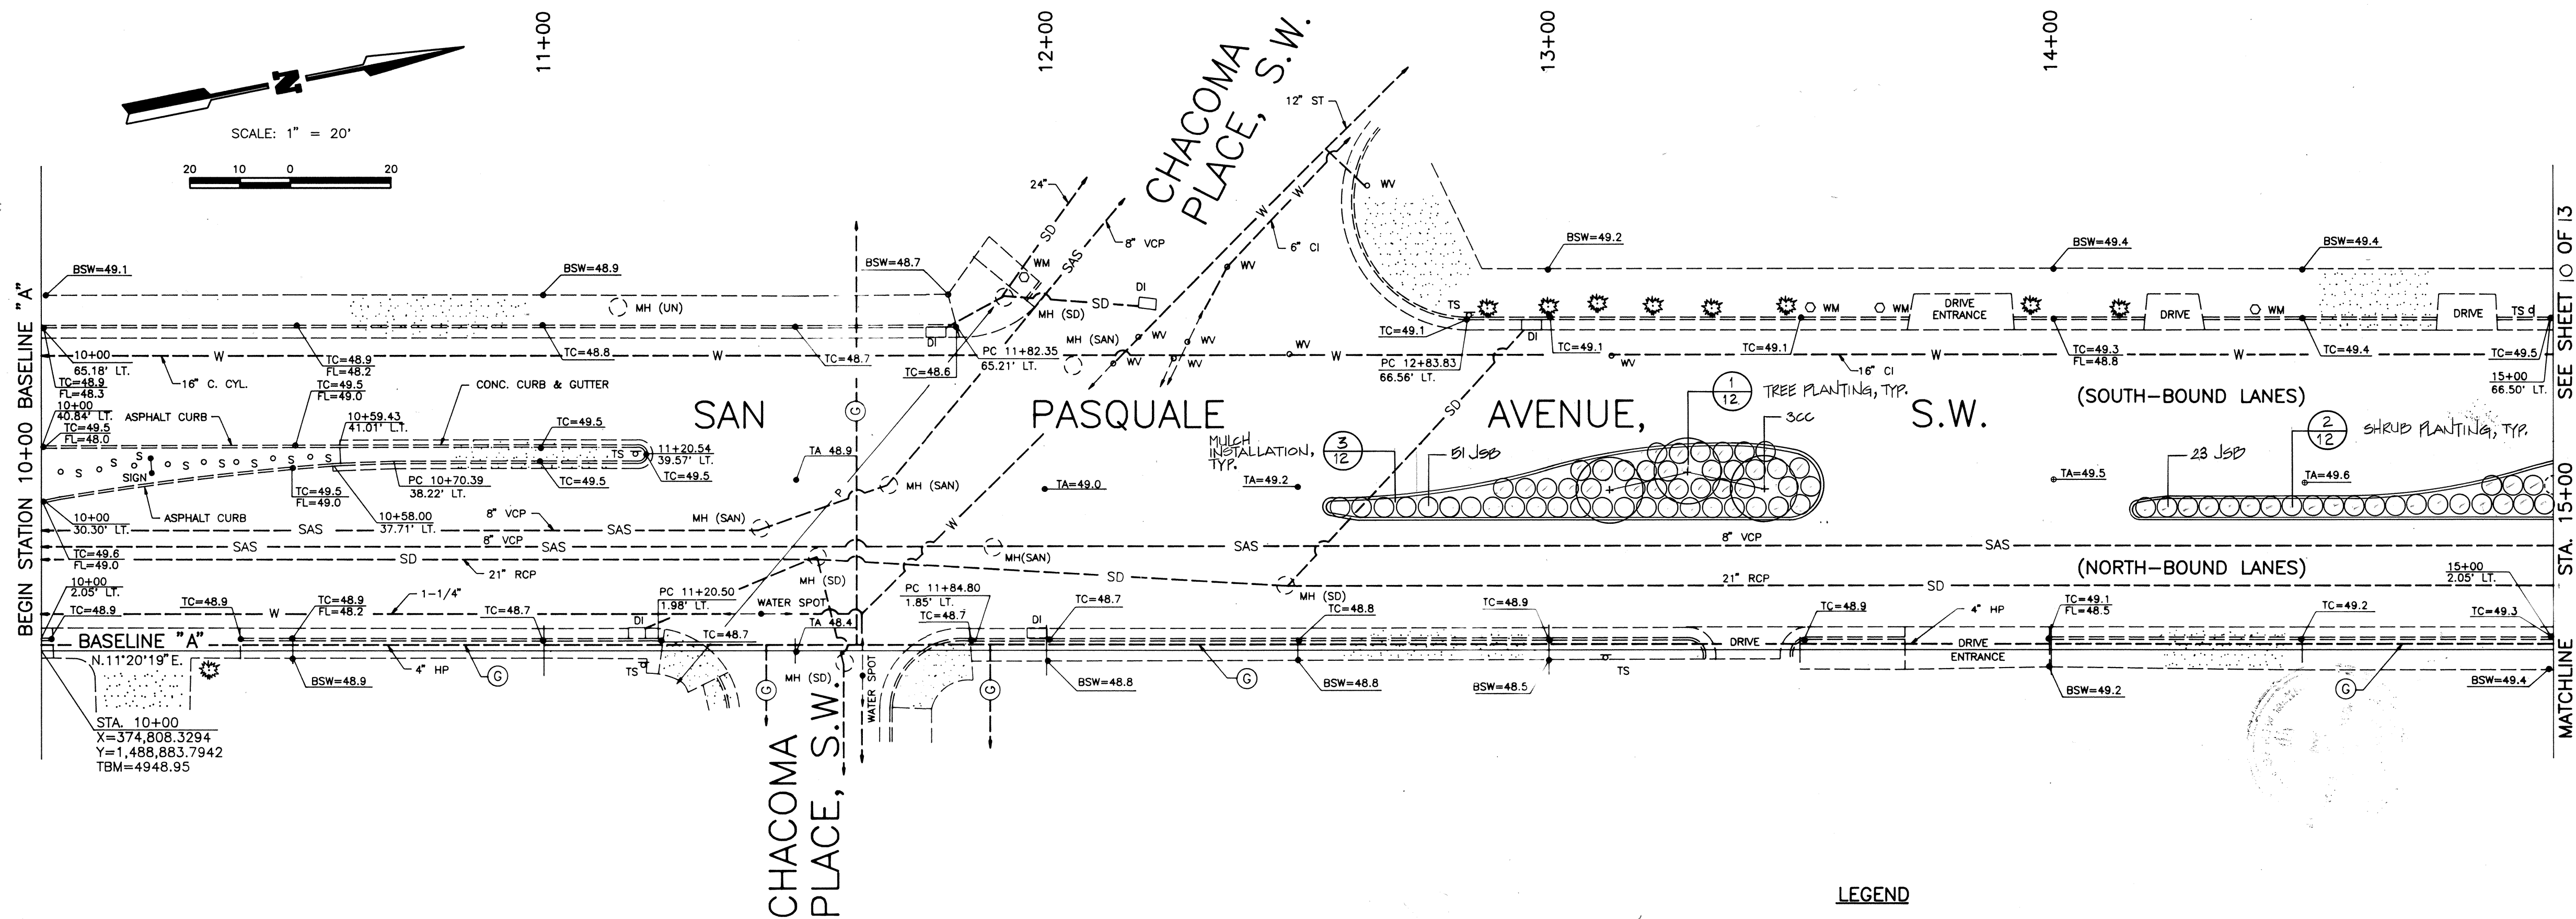

SURVEY INFORMATION / GENERAL NOTES

- COORDINATES SHOWN ARE GROUND COORDINATES BASED ON THE NEW MEXICO STATE PLANE COORDINATE SYSTEM (CENTRAL ZONE). GROUND-TO-GRID FACTOR = 0.9996810
- BEARINGS SHOWN ARE NEW MEXICO STATE PLANE GRID BEARINGS (CENTRAL ZONE).
- BENCH MARK IS ACS "13-113" - AN ALUMINUM CAP LOCATED IN THE ISLAND AT THE INTERSECTION OF WEST CENTRAL AVENUE, LOMAS BOULEVARD, N.W. AND SAN PASQUALE AVENUE, S.W. ELEVATION = 4953.44
- TBM'S ARE SHOWN ON SHEET 2 AND 3 OF 4.
- UTILITY LINE LOCATIONS SHOWN ARE AS SPOTTED IN THE FIELD BY THE UTILITY COMPANIES OR AS SHOWN ON UTILITY MAPS PROVIDED BY THE UTILITY COMPANIES. ALL UNDERGROUND UTILITY LINES MUST BE FIELD VERIFIED PRIOR TO CONSTRUCTION.

- LEGEND**
- GP GUARD POST
 - TS TRAFFIC SIGN
 - ANCHOR
 - PM PARKING METER
 - POWER POLE
 - LT LIGHT POLE
 - EB ELECTRIC BOX
 - TSB TRAFFIC SIGNAL BOX
 - TCB TRAFFIC CONTROL BOX
 - TSL TRAFFIC SIGNAL LIGHT
 - WV WATER VALVE
 - WM WATER METER
 - WF WATER FAUCET
 - SCV SPRINKLER CONTROL VALVE
 - GV GAS VALVE
 - FD FIRE HYDRANT
 - CO CLEAN OUT
 - DI DROP INLET
 - TR TREE
 - Y YUCCA
 - MH (T) MANHOLE (TELEPHONE)
 - MH (E) MANHOLE (ELECTRIC)
 - MH (UN) MANHOLE (UNDETERMINED)
 - MH (SAS) MANHOLE (SANITARY SEWER)
 - MH (SD) MANHOLE (STORM DRAIN)
 - GL GAS LINES
 - CT CABLE TELEVISION
 - P/T OVERHEAD UTILITY LINES
 - TA=50.0 ELEVATION ON TOP OF ASPHALT
 - TC=50.0 ELEVATION AT TOP OF CURB/FLOW LINE
 - BSW=50.0 ELEVATION AT BACK OF SIDEWALK


PLANT LEGEND--PARTIAL				
SYM	INITIALS	BOTANIC NAME	COMMON NAME	NOTES
+	gti	glehottia triacanthos	IMPERIAL HOLLY LOGSLOT	INSTALL AS PER DETAIL
+	cc	cecidis canabensis	EASTERN REDWOOD	INSTALL AS PER DETAIL
o	jap	juliperis sp. sp. sp.	BRANDT'S JUNIPER	INSTALL AS PER DETAIL

NOTE: SEE SHEET 10 FOR PLANTING NOTES

SCANNED BY



CONSTRUCTION DOCUMENTS
CLASS II CONSTRUCTION BY
PARKS & RECREATION DEPARTMENT

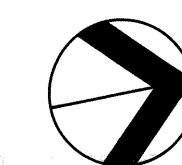

Campbell Okuma Perkins Associates, Inc.
Landscape Architecture and Site Planning

418 Central S.E.
Albuquerque, NM 87102
(505) 242-9928

13th Parkway No. 8
Santa Fe, NM 87501
(505) 882-8399


CITY OF ALBUQUERQUE
PARKS & RECREATION
DESIGN & DEVELOPMENT


TITLE: SAN PASQUALE STREETSCAPE IMPROVEMENTS
STA 10+00 TO 15+00
PLANTING PLAN

APPROVALS	ENGINEER	DATE	APPROVALS	ENGINEER	DATE
DRC CHAIRMAN	R. P. [Signature]	4-5-91	WATER	A. C. [Signature]	3-20-91
TRANSPORTATION	R. B. [Signature]	7-03-91	WASTE WATER	NO	..
HYDROLOGY	C. R. [Signature]	4-2-91			
PARKS & REC	D. [Signature]	4-2-91			

PROJECT NO. 3962.90 MAP NO. J-13 SHEET 9 OF 13


AS BUILT INFORMATION		BENCH MARK		SURVEY INFORMATION		FIELD NOTES		LANDSCAPE ARCHITECT'S SEAL		BY		REVISIONS / REMARKS		NO. DATE		DESIGNED BY: WSP		DRAWN BY: WBT		CHECKED BY: WSP		DATE: JAN 91		DATE: JAN 91		DATE: 3-29-91	
CONTRACTOR		WORK STAKED BY		NO.	BY	DATE																					
INSPECTORS APPROVAL		DATE:																									
FIELD VERIFICATION BY		DATE:																									
DRAWING CORRECTED BY		DATE:																									
MICRO-FILM INFORMATION		DATE:																									
RECORDED BY		DATE:																									
NO.																											

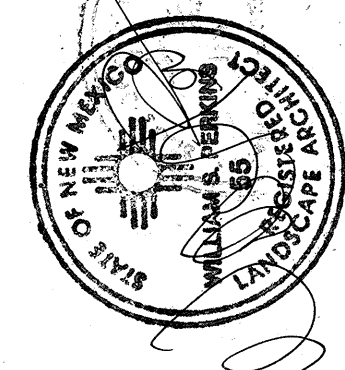

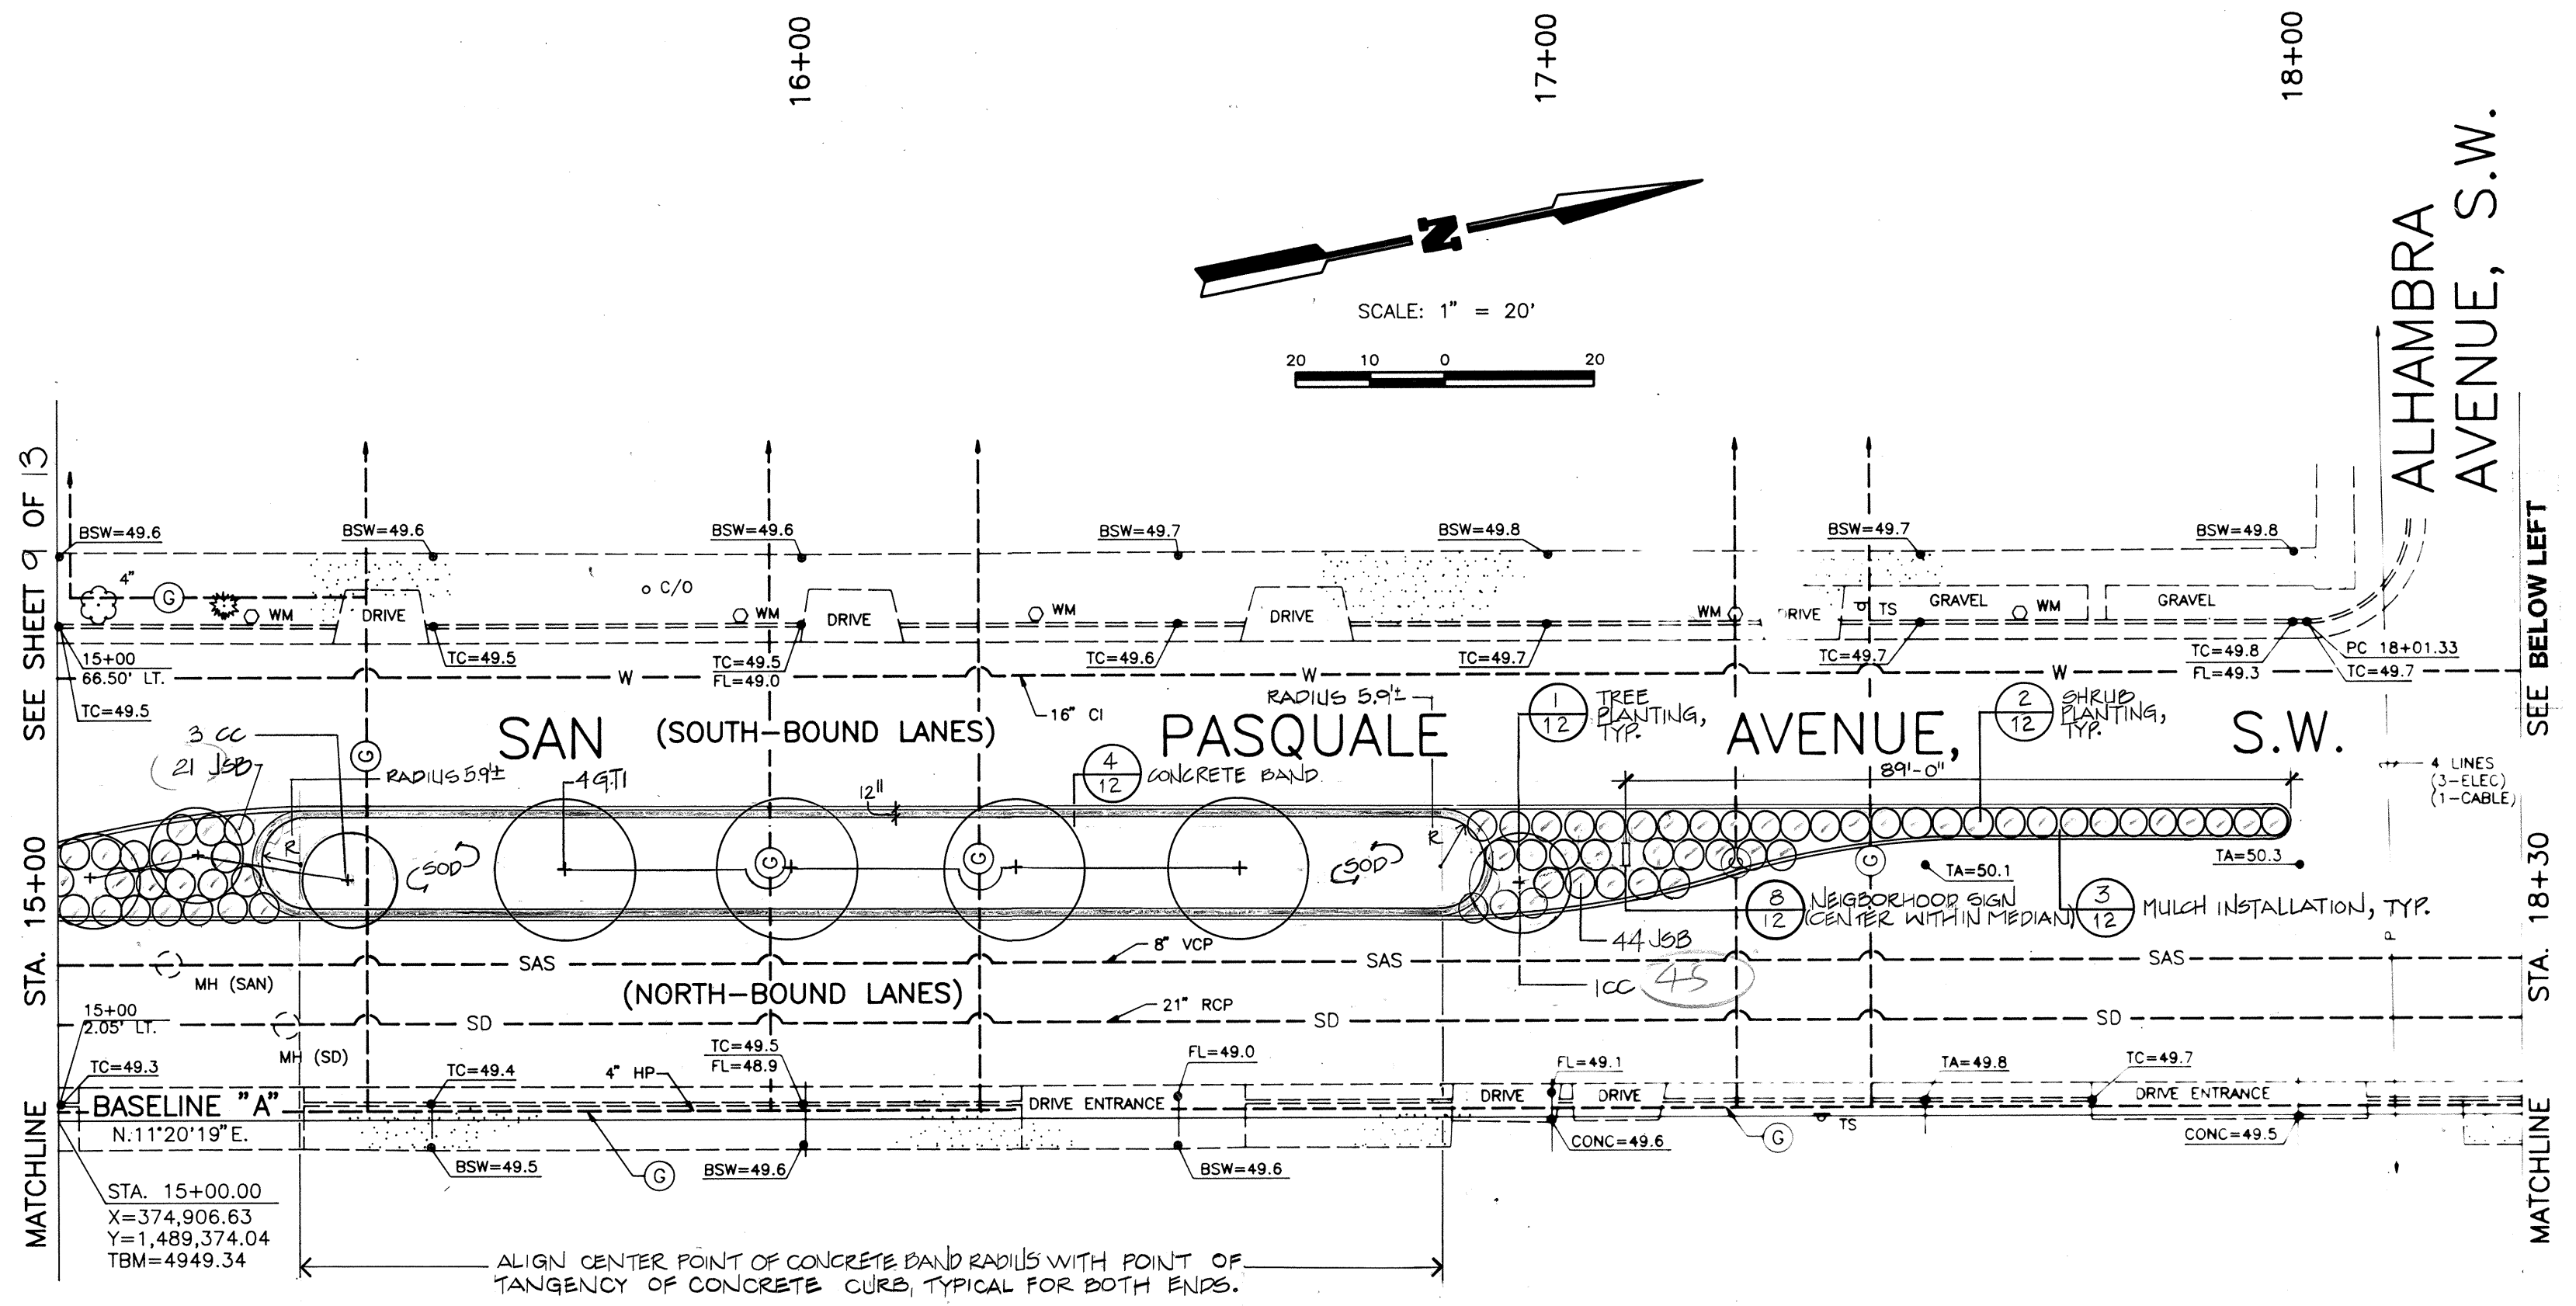

PLANTING NOTES



- PROVIDE AND INSTALL PLANTING SOIL THROUGHOUT PROPOSED MEDIANS TO A MINIMUM DEPTH OF 2'-0" BELOW TOP OF ADJACENT PAVING.
- TREES TO BE POSITIONED AS ON PLAN. MINIMUM SPACING TO BE 15' FROM NOSE OF MEDIAN AND 6' FROM FACE OF CURB. TREES TO BE SPACED NO CLOSER THAN 20' APART UNLESS THEY ARE W/IN A GROUP OF TWO OR THREE TREES. GROUPS TO BE SPACED NO CLOSER THAN 30' FROM OTHER SINGLE TREES OR GROUPS.
- POSITION SHRUBS AT APPROX. 4' O.C. AS SHOWN ON PLAN, NO LESS THAN 2'-0" FROM BACK OF MEDIAN CURB. TYPICAL.
- PLANT LEGEND BELOW IS FOR MEDIANS IN BETWEEN CHACOMA AND CENTRAL ONLY. SEE SHEET 13 FOR LEGEND PERTINENT TO PLANTING IMPROVEMENTS BETWEEN LAGUNA AND CHACOMA.
- PROVIDE AND INSTALL BARK MULCH THROUGHOUT SHRUB AREAS AS SHOWN PER DETAIL 3/12

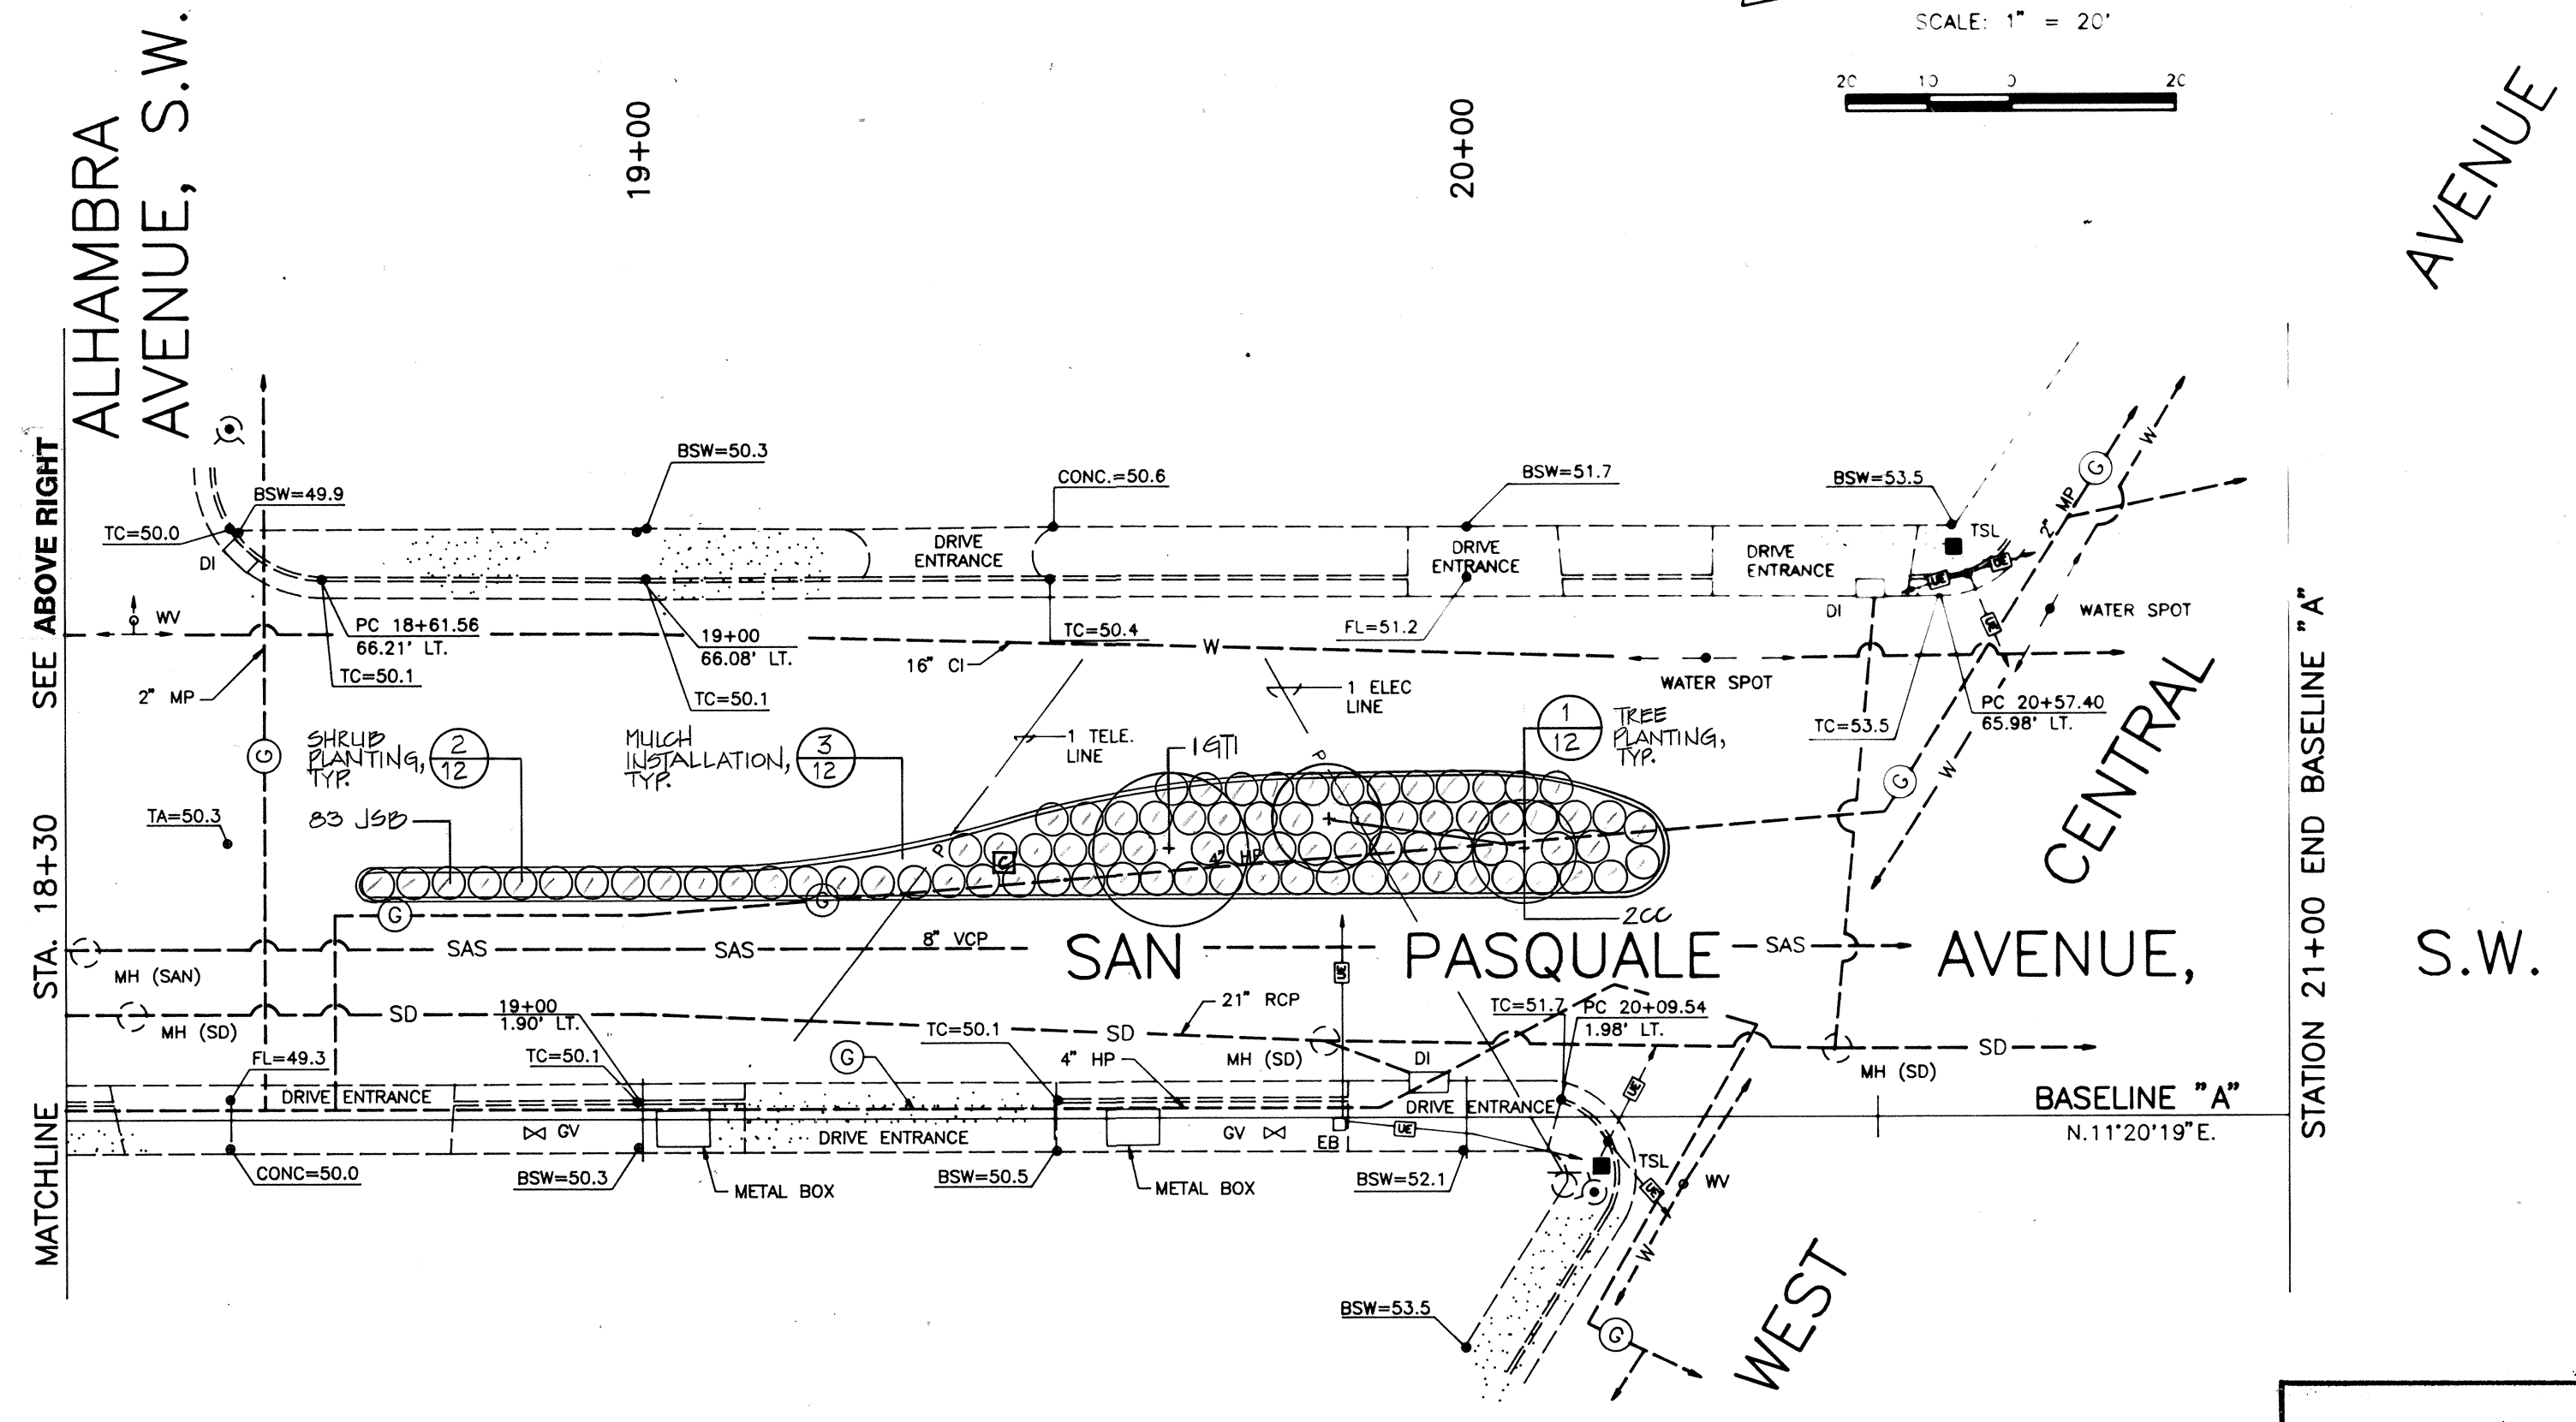

PLANT LEGEND						
SYM.	APPROX. SIZE	SIZE	INITIALS	BOTANICAL NAME	COMMON NAME	NOTES
+	5	2 1/2" CAL.	GTI	GLEPISIA TRIACANTHOS	IMPERIAL HONEY LOCUST	INSTALL AS PER DETAIL 1/12
+	9	2" CAL.	CC	CERCIS CANADENSIS	EASTERN REDBUD	INSTALL AS PER DETAIL 1/12
○	222	5 GAL	JSD	JUNIPERUS SABINA 'BROADMOOR'	BROADMOOR JUNIPER	INSTALL AS PER DETAIL 2/12


SCANNED BY

26-3962.00 11097

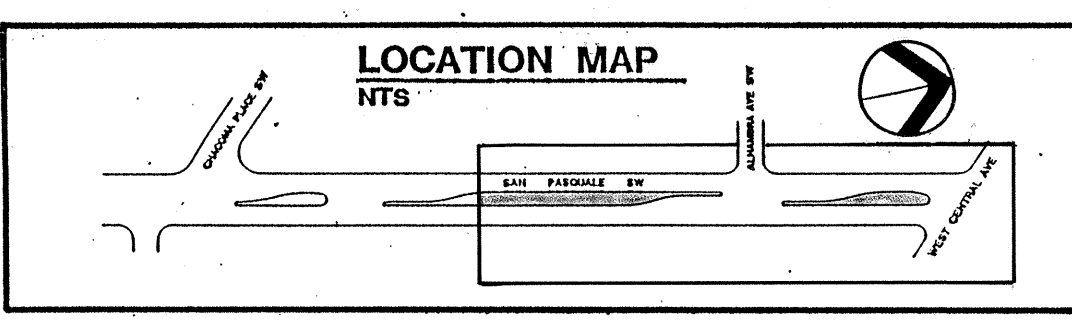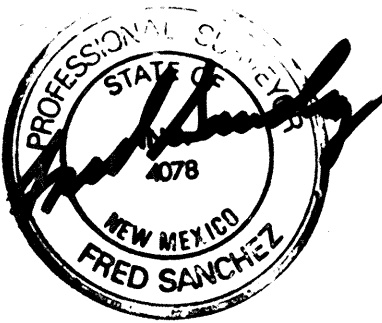

CONSTRUCTION DOCUMENTS CLASS II CONSTRUCTION BY PARKS & RECREATION DEPARTMENT						CITY OF ALBUQUERQUE PARKS & RECREATION DESIGN & DEVELOPMENT					
TITLE: SAN PASQUALE STREETSCAPE IMPROVEMENTS STA 15+00 TO 21+00 PLANTING PLAN											
APPROVALS		ENGINEER	DATE	APPROVALS		ENGINEER	DATE				
DRC CHAIRMAN		4-5-91		WATER		4-20-91					
TRANSPORTATION		4-2-91		WASTE WATER		4-2-91					
HYDROLOGY		4-2-91									
PARKS & REC		4-2-91									
PROJECT NO. 3962.90						MAP NO. J-13		SHEET 10 OF 13			

AS BUILT INFORMATION		BENCH MARK		SURVEY INFORMATION		FIELD NOTES		NO.		BY		DATE	
CONTRACTOR		WORK STAKED BY		NO.		NO.		NO.		NO.		NO.	
DATE:		INSPECTORS APPROVAL		DATE:		DATE:		DATE:		DATE:		DATE:	
DATE:		FIELD VERIFICATION BY		DATE:		DATE:		DATE:		DATE:		DATE:	
DATE:		DRAWING CORRECTED BY		DATE:		DATE:		DATE:		DATE:		DATE:	
DATE:		MICRO-FILM INFORMATION		DATE:		DATE:		DATE:		DATE:		DATE:	
DATE:		RECORDED BY		DATE:		DATE:		DATE:		DATE:		DATE:	
DATE:		NO.		DATE:		DATE:		DATE:		DATE:		DATE:	

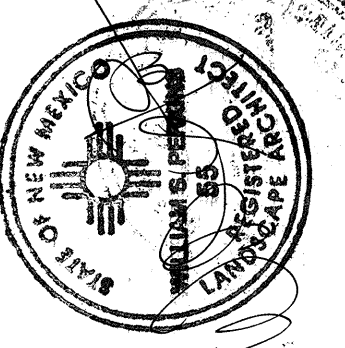


DESIGNED BY: WSP
DRAWN BY: WBT
CHECKED BY: WSP

DATE: JAN 91
DATE: JAN 91
DATE: 3-29-91

CONSTRUCTION NOTES:

- BROOKS PRODUCTS INC. 1730 PB-18 BODY (ABS) VALVE BOX WITH 1730 BOLT DOWN COVER (ABS) AND ONE 8" EXTENSION.
- FINISH GRADE
- TWO 2-CONDUCTOR SHIELDED CABLE CONNECTION TO TRANSMITTER. (1-BLACK, 2-RED).
- MAINLINE
- SCHEDULE 80 PVC 6" NIPPLE OR AS NOTED
- PEA GRAVEL DRAIN SUMP
- DATA INDUSTRIAL 200 SERIES FLOW SENSOR.
- SLIP THREAD COUPLING.
- SPEARS SCHEDULE 80 PVC UNION
- WATERPROOF CONNECTIONS.
- MULCH
- 8x8x16 CMU BLOCK
- CHANGE OF PIPE SIZE OR DIRECTION ALLOWED

NOTE: POSITION FLOW METER NO CLOSER TO MASTER VALVE THAN 15'

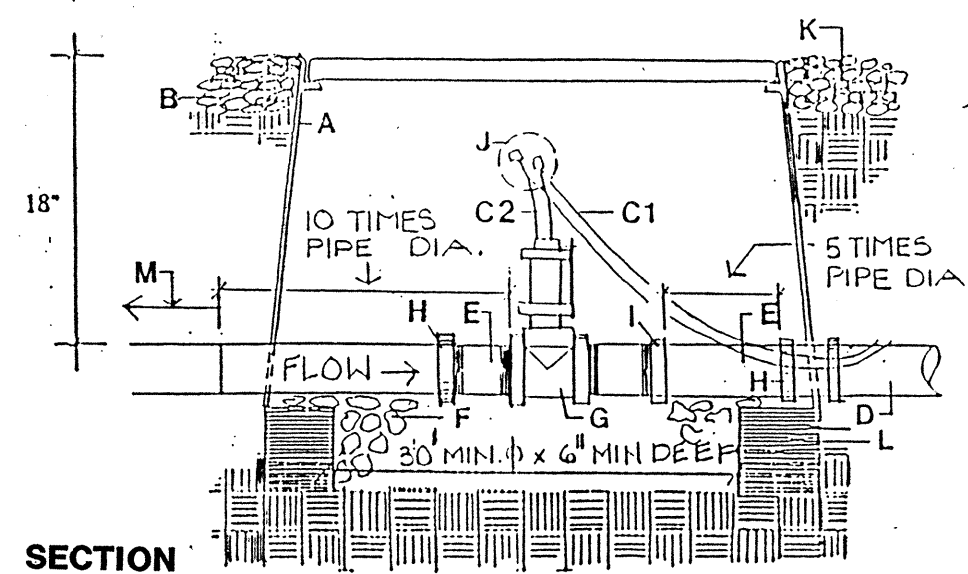

SECTION

1 FLOW METER


NTS

GENERAL NOTES

- Lateral line pressure testing shall be completed prior to installation of flex pipe assembly. Lateral line testing shall be accomplished by installing a plug in the outlet of lateral line tees and ells.
- Bubbler shall always be installed on the uphill side of shrub.

CONSTRUCTION NOTES

- Shrub.
- Finish grade.
- Bubbler head (Reference the Drawing).
- Sch. 80 PVC nipple.
- Sch. 40 PVC threaded coupler.
- Sch. 40 PVC threaded ell.
- Sch. 40 PVC MIP adapter.
- PVC flexible vinyl pipe, std. IPS from Agricultural Products Inc. (818-768-3303).
- Lateral Pipe.
- Sch. 40 PVC SxSxT tee or SxT ell.

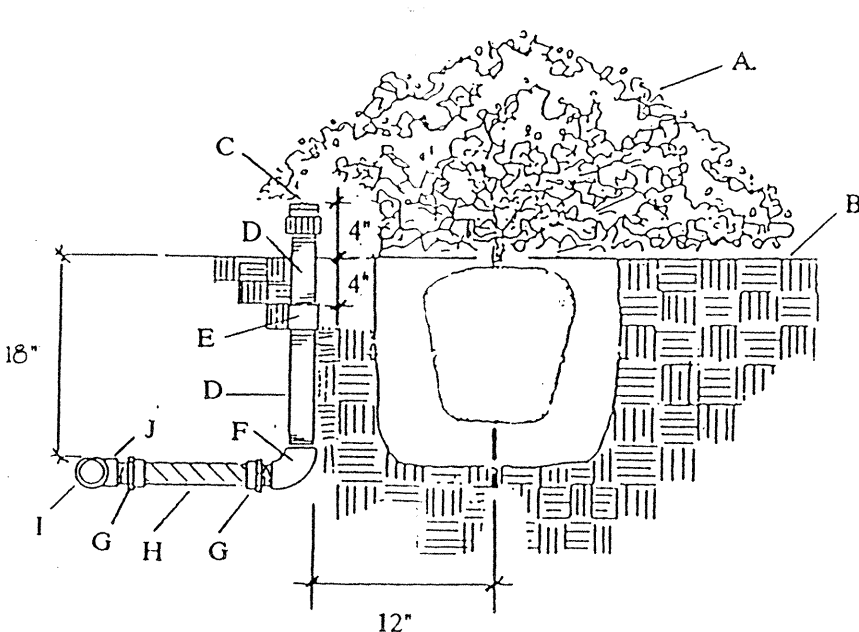

NOTE: BUBBLER HEAD TO BE LEVEL W/ TOP OF MULCH

2 SHRUB BUBBLER DETAIL


NTS

GENERAL NOTES

- Install an 8" x 8" x 16" solid CMU block at each corner of the valve box.
- Install 1 cubic foot of 1" diameter washed rock below the valve box. Extend washed rock up to collar of quick coupler valve.
- Install a gate valve immediately upstream of quick coupler valve (Reference gate valve detail).

CONSTRUCTION NOTES

- Finish grade.
- Brooks Products Inc., 1730 PB-18 Body (ABS) valve box with 1730 Bolt Down Cover (ABS) and one 8" extension.
- RainBird 33 DRC quick coupling valve.
- 1" diameter washed rock.
- 12" schedule 80 PVC riser.
- Irrigation mainline.
- Schedule 40 PVC ell SxT.
- 8" x 8" x 16" solid CMU block.

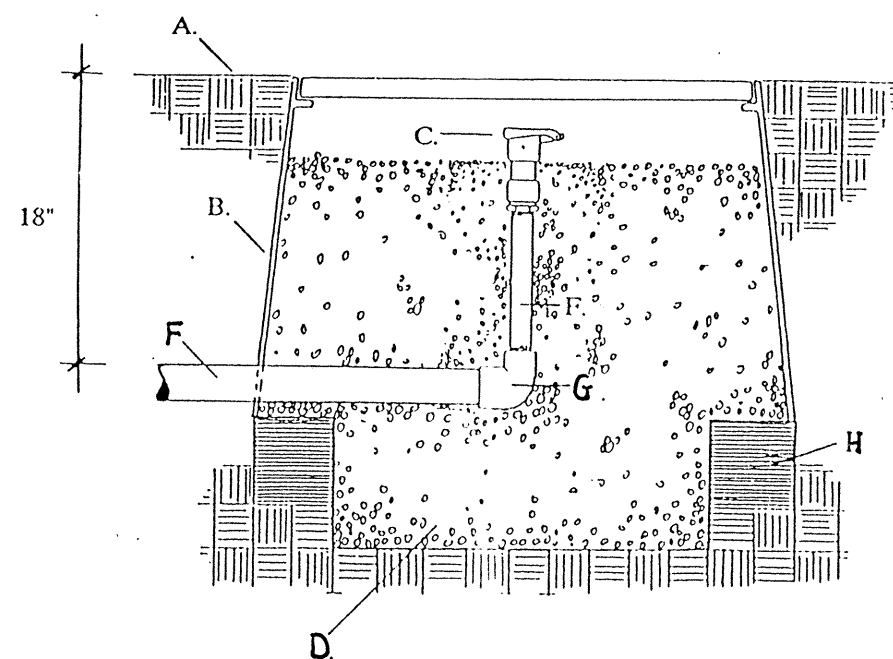

3 QUICK COUPLING VALVE


NTS

GENERAL NOTES

- Install an 8" x 8" x 16" solid CMU block at each corner of the valve box.
- Wash rock shall be installed flush with bottom of gate valve.

CONSTRUCTION NOTES

- Finish grade.
- Brooks Products Inc., 1730 PB-18 Body (ABS) valve box with 1730 Bolt Down Cover (ABS) and one 8" extension.
- Air release valve (Reference the Drawing).
- Schedule 80 PVC nipple.
- Gate valve.
- Schedule 40 PVC St. ell.
- Schedule 40 PVC ell.
- Irrigation mainline schedule 40 PVC service tee.
- Irrigation mainline.
- 8" x 8" x 16" solid CMU block.
- 1" diameter washed rock.

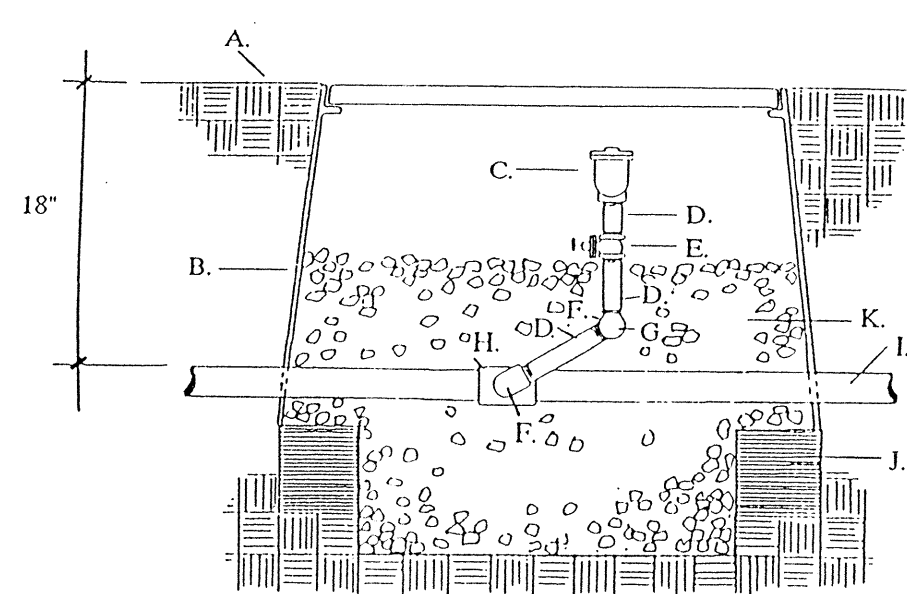

4 AIR RELIEF VALVE

NTS


GENERAL NOTES

- PVB's are unsupervised for containment protection, except for lawn irrigation system.
- Do not install in flood prone areas.
- Do not install PVB's > 5' above ground level.
- Protect PVB's from freezing w/ positive heat element. (Other means may be used with prior approval by administrative authority).
- Horizontal PVB installation required. (Positioned as shown).
- Joints to be adequately restrained.
- Metallic riser piping required.
- Install and 8" x 8" x 16" solid CMU block at each corner of the valve box.
- Wash rock shall be installed flush with bottom of pipe.
- Concrete curb stop shall be installed around the entire perimeter of the master valve and PVB assembly. (Mow strip shall be a minimum of 12" from piping and valve box. (Optional, depending on application)).

CONSTRUCTION NOTES

- Curb stop and box.
- Meter.
- Service line, no outlets allowed.
- 4" layer of bark mulch.
- Brooks Products Inc., 1730 PB-18 Body (ABS) valve box with 1730 Bolt Down Cover (ABS) and two 8" extensions.
- Spears True Union Schedule 80 PVC Ball Valve.
- 24" wire expansion coil.
- 3M Scotchlok.
- Schedule 80 PVC close nipple.
- Electric or manual valve (Reference Drawing).
- Spears Schedule 80 PVC Union.
- Schedule 80 PVC nipple.
- 1 cubic foot of 1" diameter washed rock.

- 8" x 8" x 16" solid CMU block.
- Galvanized ell.
- Galvanized nipple.
- Galvanized union (minimum 4" above grade).
- Galvanized tee.
- Ball drain, Champion DV050 1/2".
- Pressure Vacuum Breaker backflow preventer. (Reference Drawing).
- PVC MIP adapter.
- Non-constant pressure irrigation mainline.
- Control valve (Reference DWG. 2703).
- Sprinkler.
- 12" minimum above highest point of all downstream piping and outlets.
- 3000 PSI concrete edger.
- Finish grade.
- Tool-edged.
- Rebar horizontal and continuous.
- Enclosure optional.

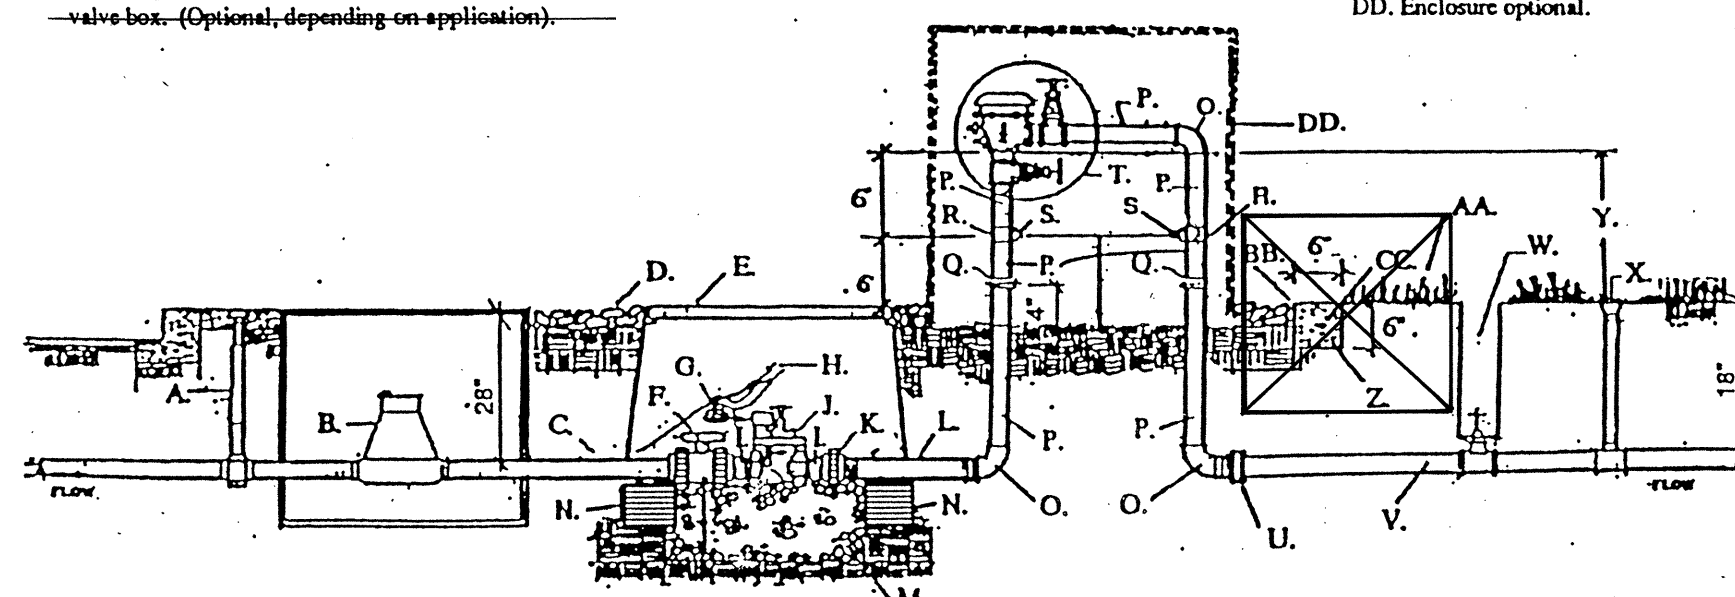

8 MASTER VALVE WITH PRESSURE VACUUM BREAKER

NTS

NOTES:


- INSTALL AN 8" x 8" x 16" SOLID CMU BLOCK AT EACH CORNER OF THE VALVE BOX.
- WASH ROCK SHALL BE INSTALLED FLUSH WITH BOTTOM OF PIPE AND VALVE.

KEYED NOTES:

- FINISH GRADE.
- BROOKS PRODUCTS INC., 1730 PB-18 BODY (ABS) VALVE BOX WITH 1730 BOLT DOWN COVER (ABS) AND ONE 8" EXTENSION.
- 3M SCOTCHLOK CONNECTORS
- IRRIGATION MAINLINE
- SCHEDULE 40 PVC SxT OR ELL.
- SCHEDULE 80 PVC x 12" NIPPLE.
- SPEARS TRUE UNION SCHEDULE 80 PVC BALL VALVE.
- SCHEDULE 80 PVC CLOSE NIPPLE.
- ELECTRIC VALVE (REFERENCE THE DRAWING)
- SPEARS SCHEDULE 80 PVC UNION.
- LATERAL LINE.
- 1 CUBIC FOOT 1" DIAMETER WASHED ROCK.
- 8" x 8" x 16" SOLID CMU BLOCK.
- 24" WIRE EXPANSION COIL.

5 AUTOMATIC VALVE ASSEMBLY

NTS

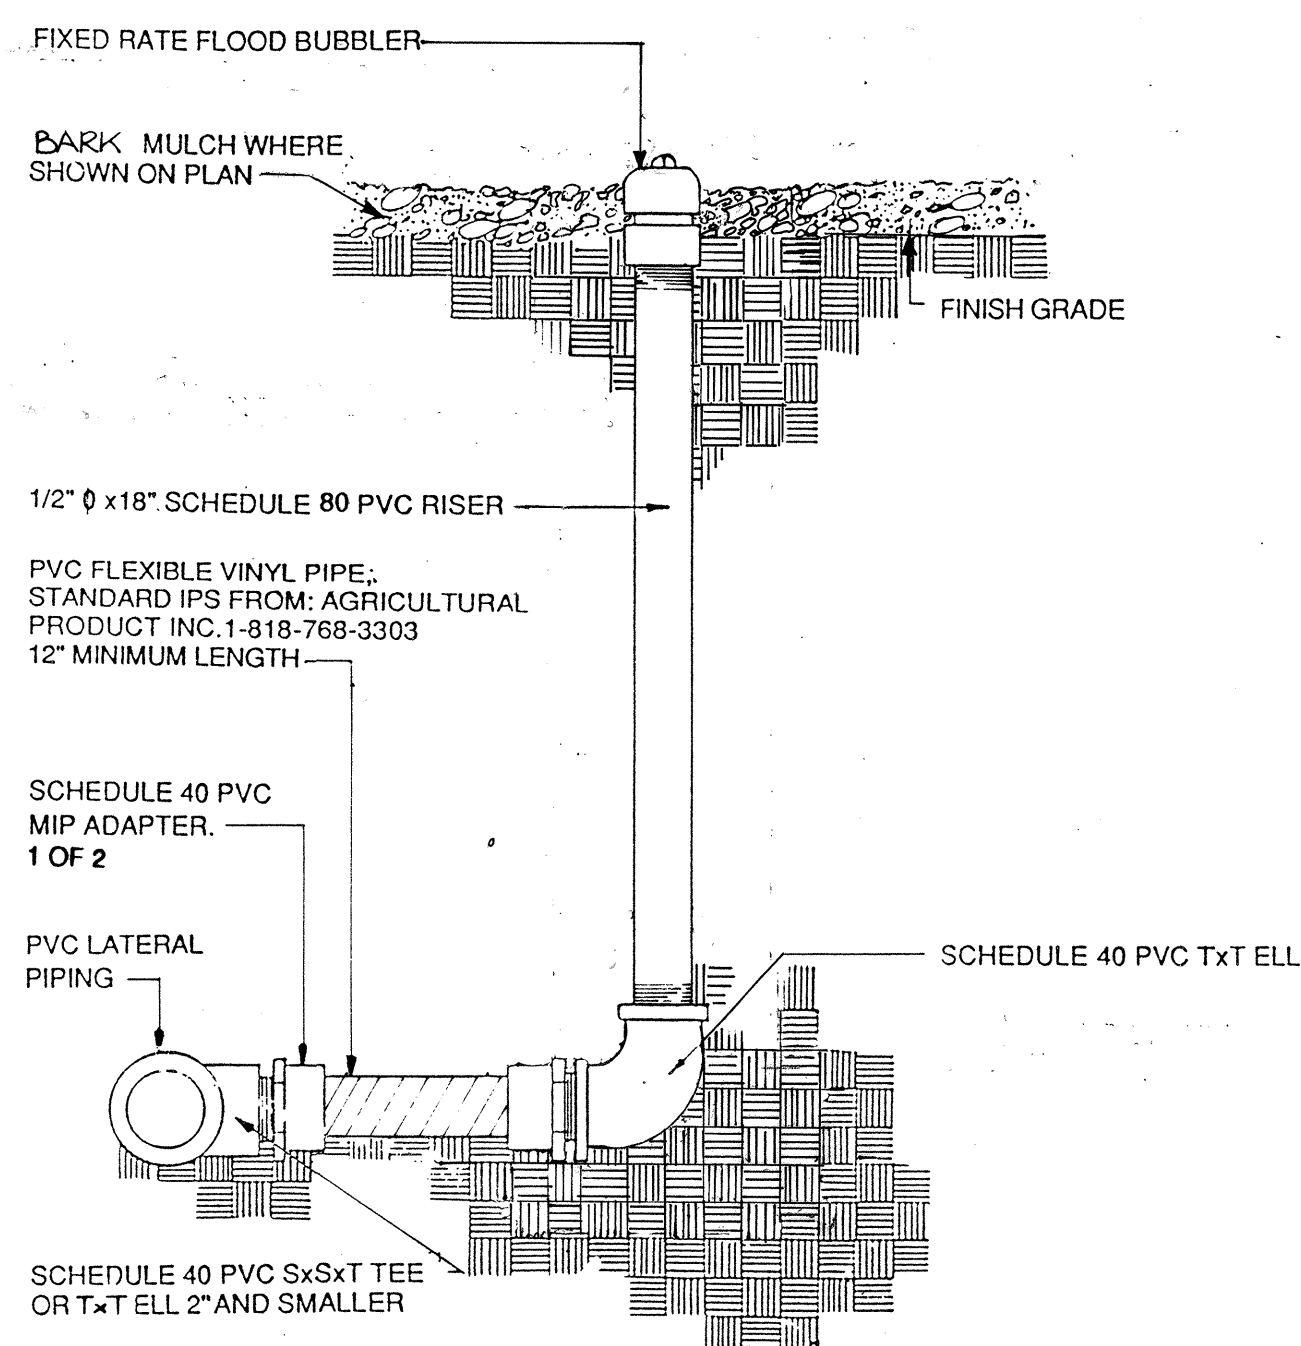


NOTE: BUBBLER TO BE 6" FROM EDGE OF ROOTBALL.

6 TREE BUBBLER SECTION

NTS

GENERAL NOTES

- This detail shall be used for pop-up shrub spray, pop-up lawn spray, gear driven and rotary sprinkler heads.
- Lateral line pressure testing shall be completed prior to installation of flex pipe assembly. Lateral line testing shall be accomplished by installing a plug in the outlet of lateral line tees and ells.
- Top of sprinkler head shall be set flush with finish grade.

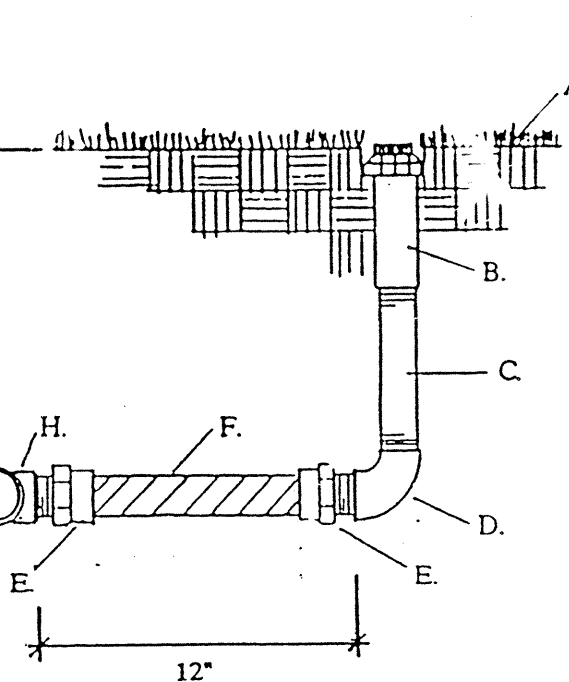

7 POP-UP SPRAY HEAD

NTS

SCANNED BY

20-3962-90 11/97

Campbell Okuma Perkins Associates, Inc.
Landscape Architecture and Site Planning

418 Central S.E.
Albuquerque, NM 87102
(505) 242-9999

1309 Pennington Ave. S.E.
Santa Fe, NM 87505
(505) 962-6399

CONSTRUCTION DOCUMENTS
CLASS II CONSTRUCTION BY
PARKS & RECREATION DEPARTMENT


CITY OF ALBUQUERQUE
PARKS & RECREATION
DESIGN & DEVELOPMENT

TITLE: SAN PASQUALE STREETSCAPE IMPROVEMENTS

IRRIGATION DETAILS

APPROVALS	ENGINEER	DATE	APPROVALS	ENGINEER	DATE
DRC CHAIRMAN	<i>[Signature]</i>	4-5-91	WATER	<i>[Signature]</i>	3-20-91
TRANSPORTATION	<i>[Signature]</i>	4-03-91	WASTE WATER	<i>[Signature]</i>	" "
HYDROLOGY	<i>[Signature]</i>	4-4-91			
PARKS & REC	<i>[Signature]</i>	4-2-91			
PROJECT NO.	3962.90	MAP NO.	J-13	SHEET	11 OF 13

NO.		DATE	REVISIONS	REMARKS	BY	LANDSCAPE ARCHITECT'S SEAL	SURVEY INFORMATION		BENCH MARK		AS BUILT INFORMATION	
							FIELD NOTES				CONTRACTOR	
							NO.	BY	DATE	WORK STAKED BY		DATE:
										INSPECTORS APPROVAL		DATE:
										FIELD VERIFICATION BY		DATE:
										DRAWING CORRECTED BY		DATE:
											MICRO-FILM INFORMATION	
											RECORDED BY	
											DATE	
											NO.	

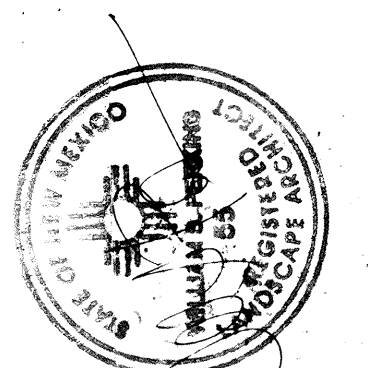


LEGEND

NOTES

- ALL IMPROVEMENTS ON THIS SHEET ARE TO BE INCLUDED WITHIN BID LOT A.

- SHRUB PLANTING IS FOR FUTURE REFERENCE ONLY. NO SHRUB PLANTING IS INCLUDED IN WORK.
- RENOVATE EXISTING IRRIGATION SYSTEM AS REQUIRED TO PROVIDE APPROPRIATE WATER LEVELS TO EXISTING AND PROPOSED VEGETATION.

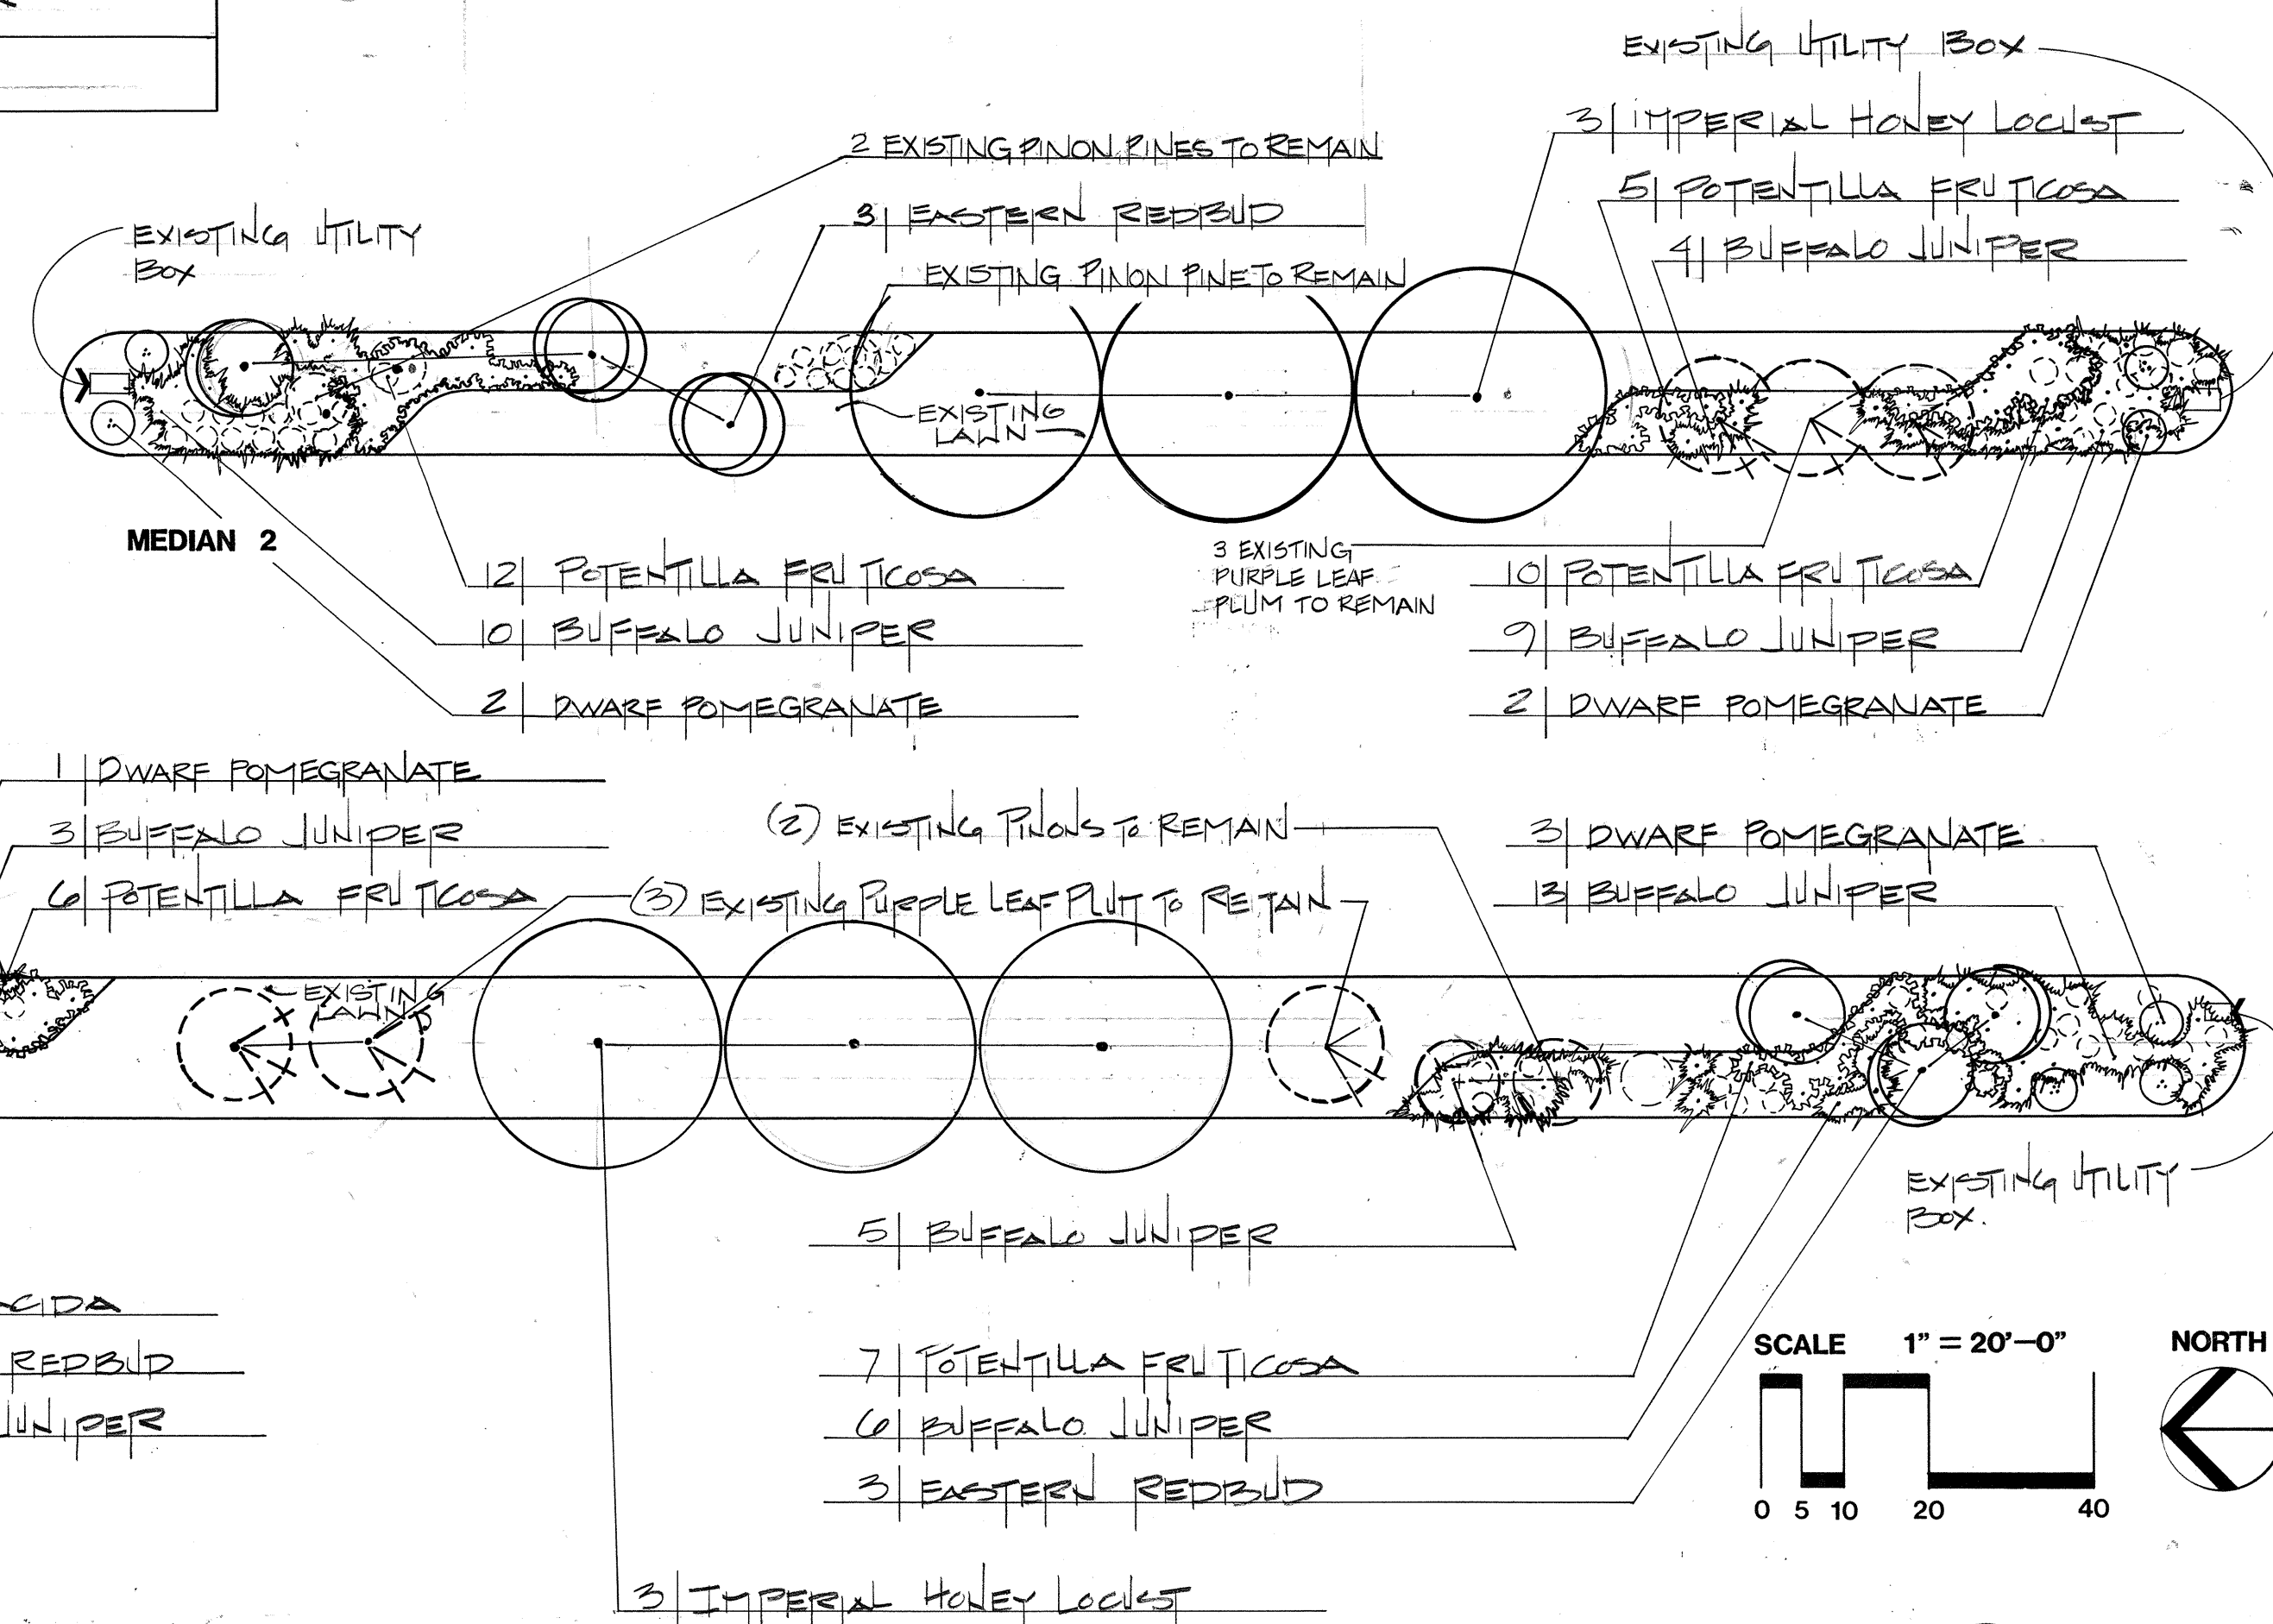


SCANNED
BY

SCALE 1" = 20'-0"



0 5 10 20 40

NORTH

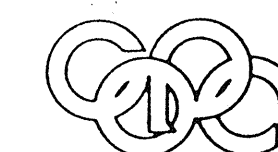


Campbell Okuma Perkins Associates, Inc.
Landscape Architecture and Site Planning

418 Central S.E.
Albuquerque, NM 87102
505.242.5978

1339 Pacheco No. 8
Santa Fe, NM 87501
505.102.4300

[illegible]

LOCATION MAP

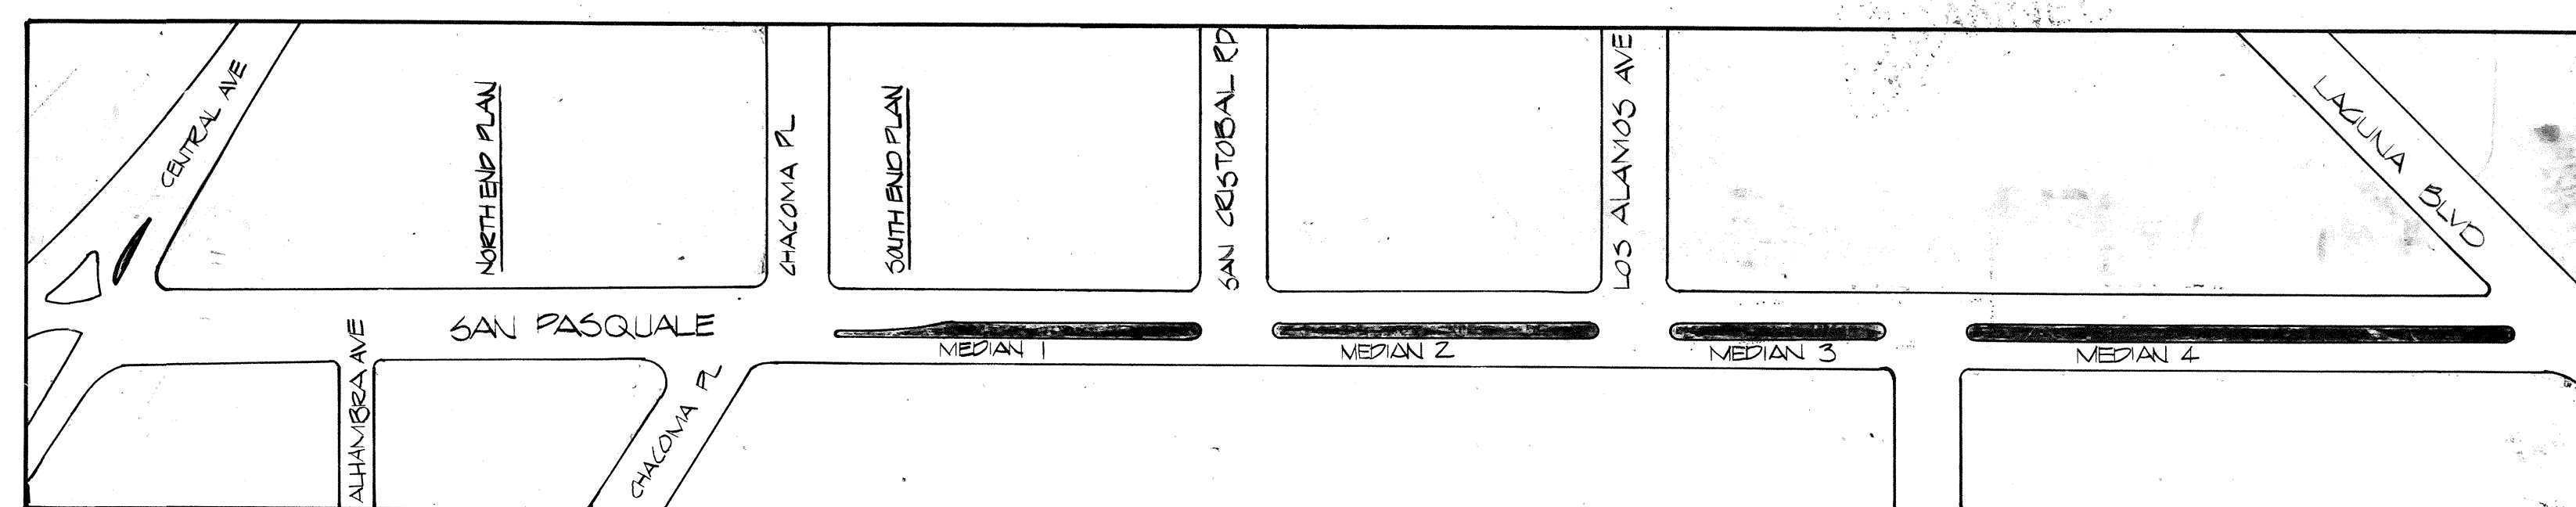

CITY OF ALBUQUERQUE
PARKS & RECREATION
DESIGN & DEVELOPMENT

**TITLE: SAN PASQUALE STREETSCAPE IMPROVEMENTS
LAGUNA BLVD. TO CHACOMA PLACE**

MEDIAN PLANTING IMPROVEMENTS

APPROVALS	ENGINEER	DATE	APPROVALS	ENGINEER	DATE
DRC CHAIRMAN	<i>R. Sullivan</i>	4-5-91	LIQUID WASTE	<i>W. C. Sullivan</i>	5-20-91
DESIGN			TRAFFIC	<i>W. C. Sullivan</i>	5-20-91
HYDROLOGY	<i>C. M. Sullivan</i>	4-4-91	WATER	<i>W. C. Sullivan</i>	5-20-91
PARKS & REC	<i>D. Sullivan</i>	4-2-91	TRANS. & TRAV.	<i>W. C. Sullivan</i>	5-20-91
DRAWING NO.	3962.90		MAP NO.	5-13	SHEET 13 OF 13