


ESTRELLITA DEL NORTE STORM DRAIN

INDEX

SHEET 1 - TITLE SHEET

SHEET 2 - PLAN AND PROFILE

SHEET 3 - PLAN AND PROFILE


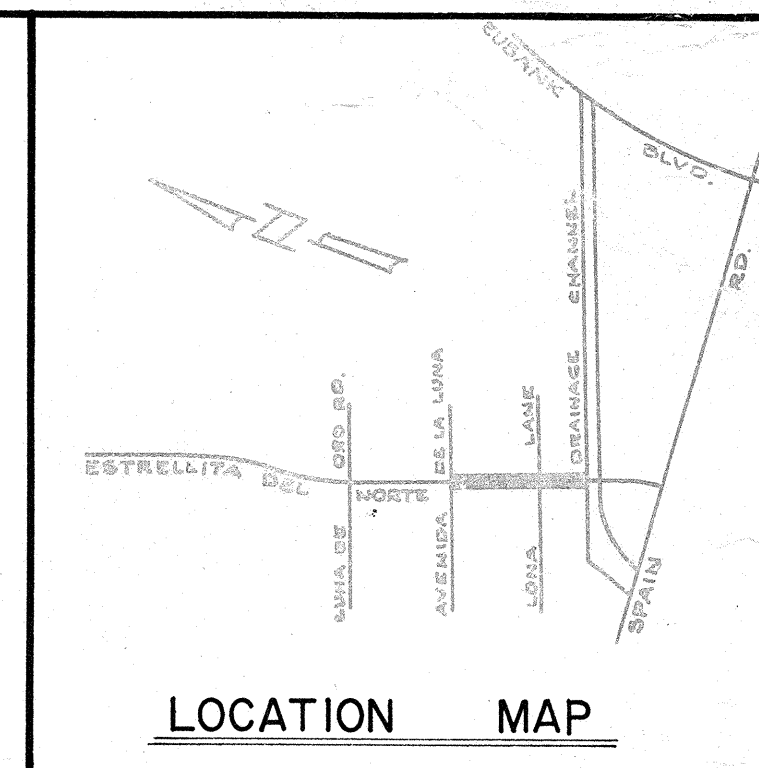


"NOTICE TO CONTRACTORS"

- 1.) New Mexico Standard Specifications for Public Works Construction - 1979 Edition will be referred to hereon as the "Standard Specification."
- 2.) All work detailed on these plans to be performed under contract shall, except as otherwise stated or provided for hereon, be constructed in accordance with "Contract Documents for City-Wide Utilities and Cash Paving No. _____ and the Standard Specification."
- 3.) Two working days prior to any excavation, contractor must contact Line Locating Service, 765-1234, for location of existing utilities.
- 4.) Prior to construction, the contractor shall excavate and verify the horizontal and vertical locations of all obstructions. Should a conflict exist, the contractor shall notify the engineer or surveyor so that the conflict can be resolved with minimum amount of delay.

THE FOLLOWING NOTES APPLY WHEN CHECKED

- ☐ All utilities and utility service lines shall be installed prior to paving.
- ☒ Backfill compaction shall be according to specified street use.
- ☒ Tack coat requirements shall be determined by the City Engineer.
- ☐ Sidewalks and wheelchair ramps within the curb returns shall be constructed wherever a new curb return is constructed.
- ☐ If curb is depressed for a driveway, the driveway shall be constructed prior to acceptance of the curb and gutter.
- ☒ All storm drainage facilities shall be completed prior to final acceptance.

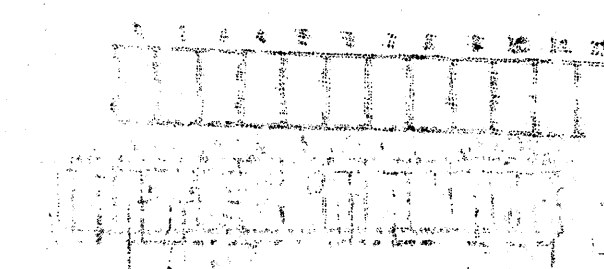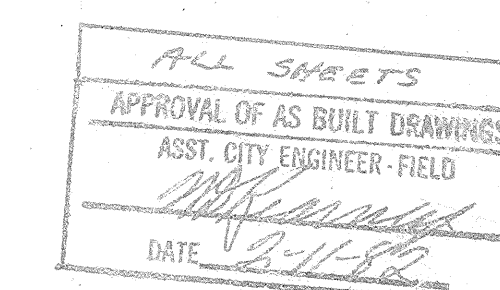

20 048 0129

22 048 0129




APPROVED FOR
CONSTRUCTION
CITY ENGINEER
DATE 4/8/81

DRAWING
NO.
SD-29-48

SHEET 1 OF 3

84-03-D2

84-03-D2

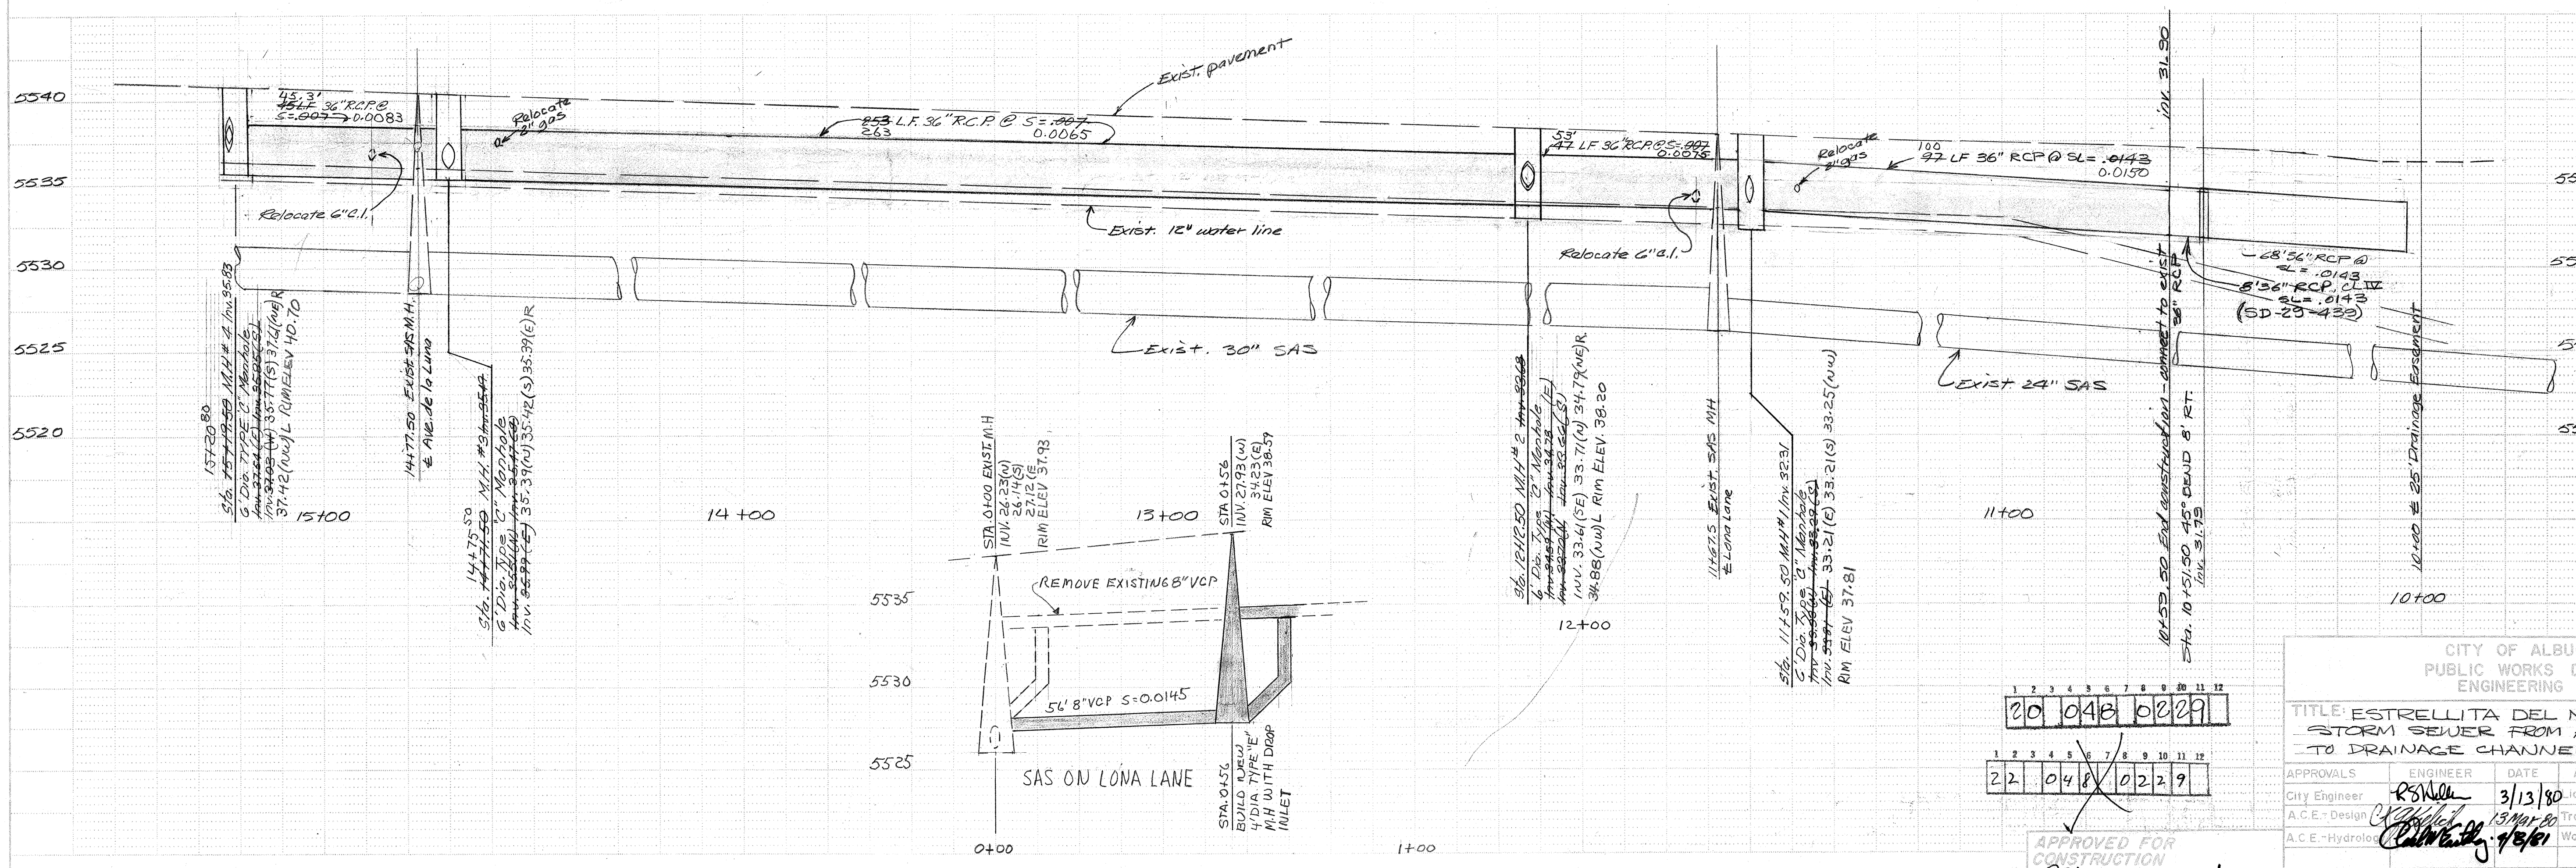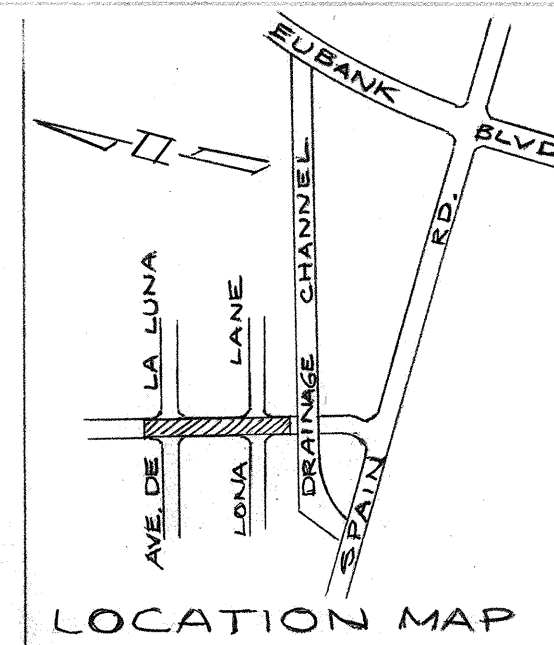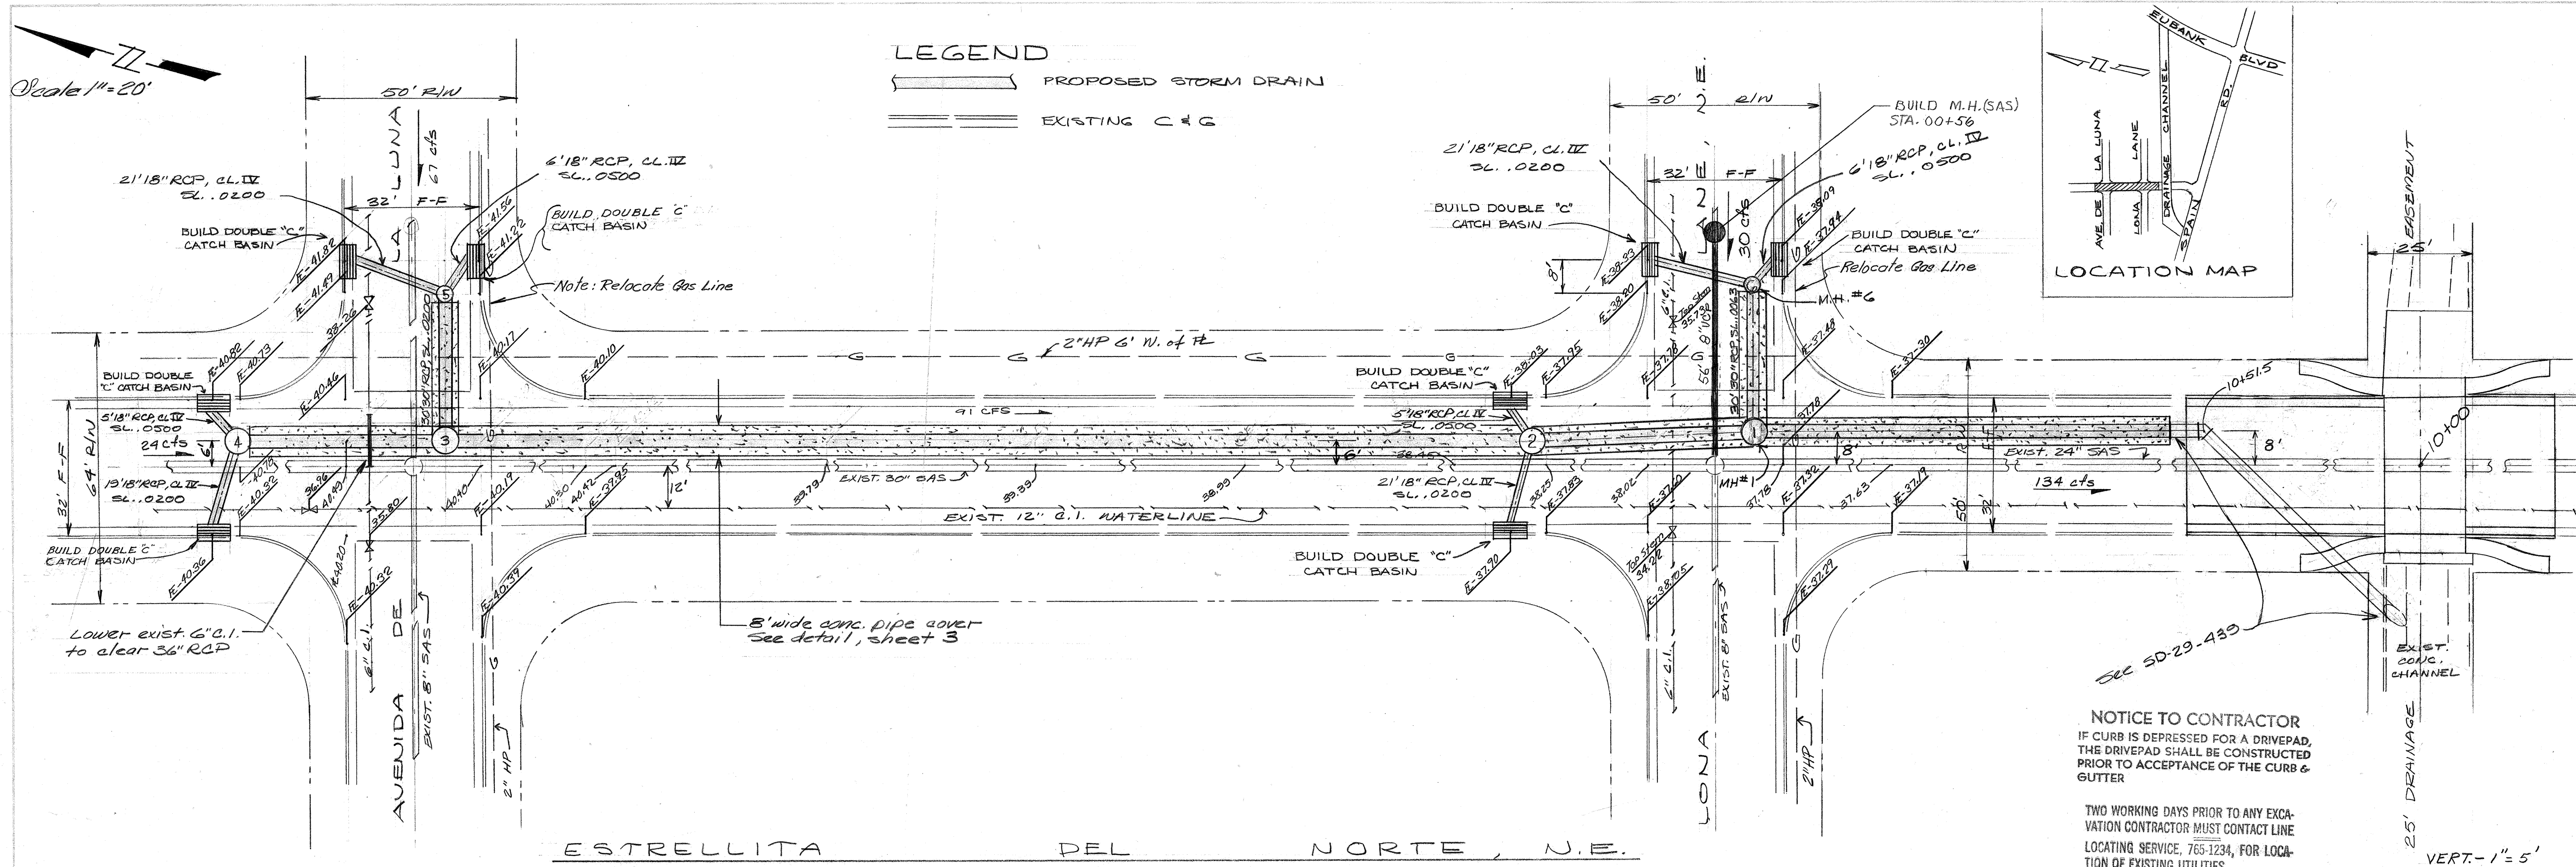

QUERQUE DEPARTMENT DIVISION														NORTE, NE AVE. DE LA LUNA L													
APPROVALS							ENGINEER							DATE													
Liquid Waste																											
Office																											
Inter																											
SHEET														2 OF 3													

AS BUILT INFORMATION														BENCH MARKS														SURVEY INFORMATION														REFERENCES														REVISIONS														DESIGN														DATE	
CONTRACTOR														WORK STAINED BY														DATE														INSPECTORS														FIELD														DATE														FIELD														DATE														VERIFICATION BY														DATE														CORRECTED BY														DATE														MICRO-FILM INFORMATION														RECORDED BY														DATE														NO.	
8F20														5491.656														Top of curb N. Ret. N.W. corner Spain & Estrellita del Norte Elevation 5531.13														MAP NO. F-20-AN														EST. NO. SD-29-5														W/O. NO.														NO.														BY														NO.														DATE														REMARKS														BY														DESIGNED BY C. TOMLINSON														DATE														DRAWN BY B. EMMETT / C. Zengozzo														DATE														CHECKED BY														DATE													

CITY OF ALBUQUERQUE
PUBLIC WORKS DEPARTMENT
ENGINEERING DIVISION

TITLE: ESTRELLITA DEL NORTE, NE
STORM SEWER FROM AVE. DE LA LUNA
TO DRAINAGE CHANNEL

APPROVALS

ENGINEER	DATE	APPROVALS	ENGINEER	DATE
City Engineer	3/13/80	City Engineer		
A.C.E. - Design	13 Mar 80	A.C.E. - Design		
A.C.E. - Hydrology	4/9/80	A.C.E. - Hydrology		

APPROVED FOR CONSTRUCTION

CITY ENGINEER: [Signature] DATE: 4/8/81

DRAWING NO. SD-29-48

SHEET 2 OF 3

