




CITY OF ALBUQUERQUE
OPEN SPACE DIVISION
PARKS AND GENERAL SERVICES DEPARTMENT

ACCESSIBLE TRAIL AT ELENA
GALLEGOS PICNIC AREA

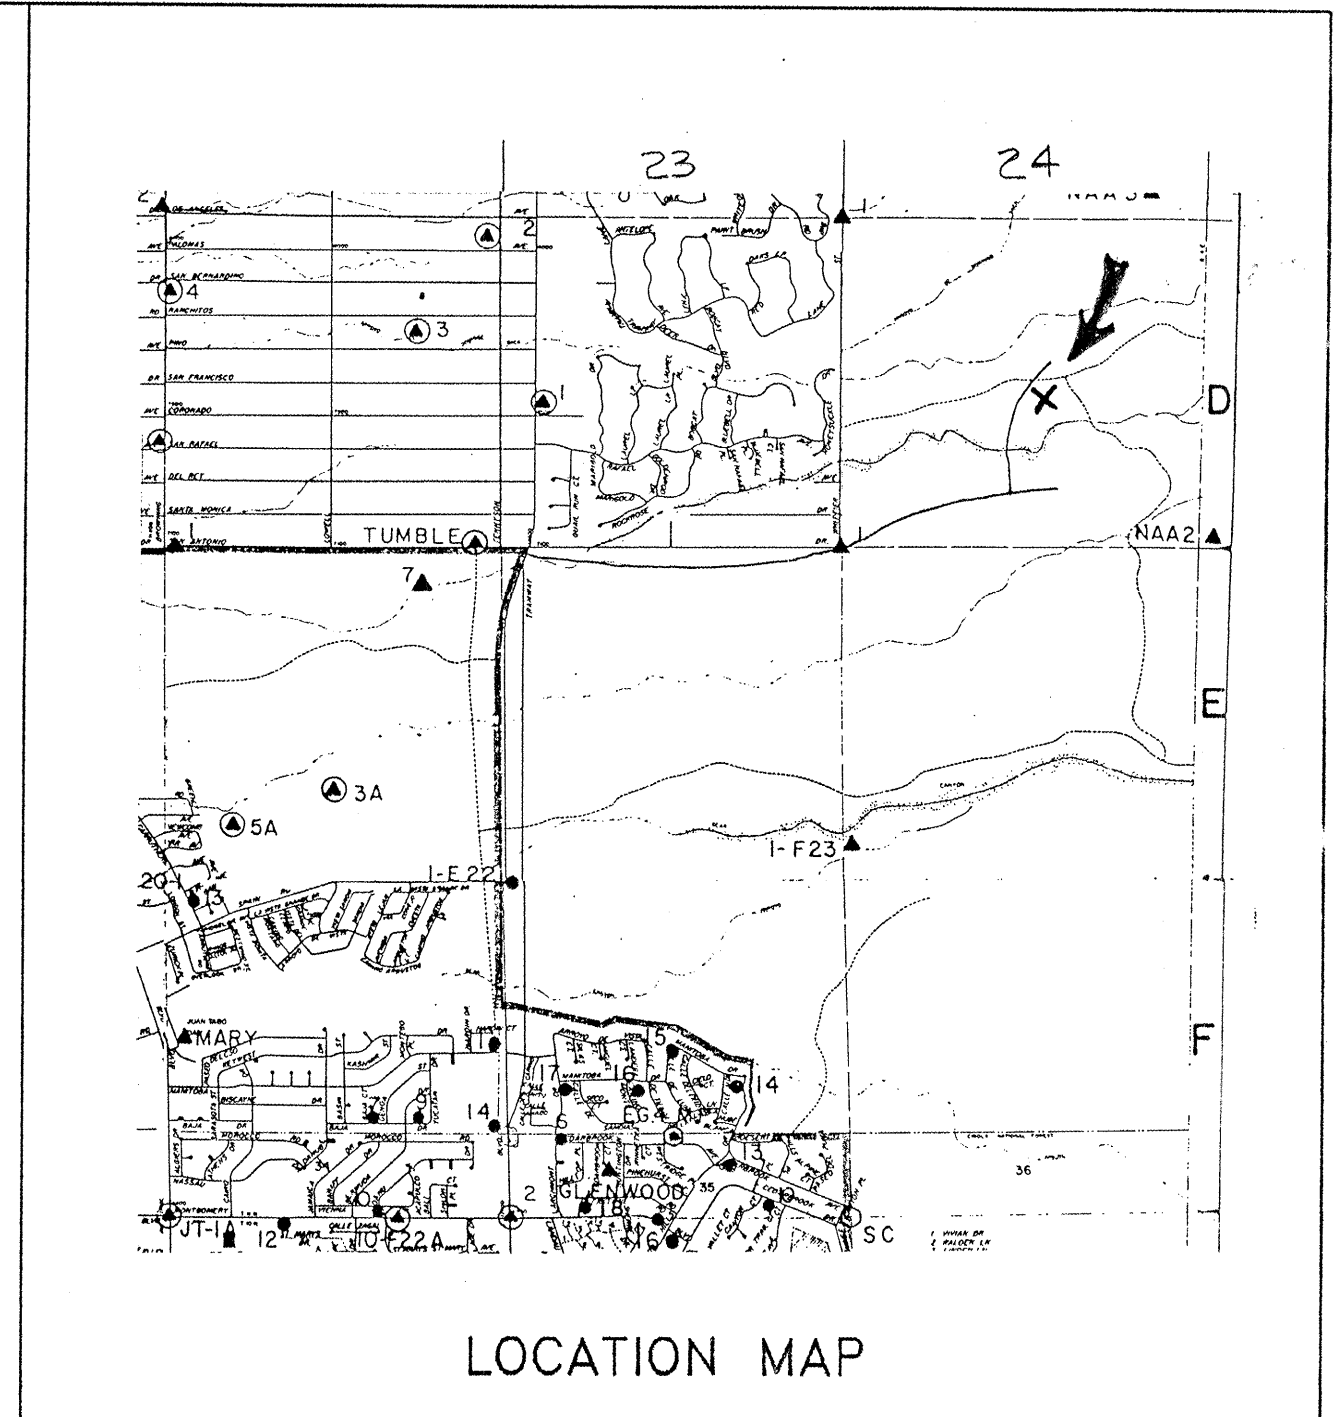

FOR INFORMATION ONLY

INDEX OF DRAWINGS

TITLE SHEET	T1
GENERAL NOTES	G1
PLAN AND PROFILE	C1
PLAN	C2
DETAILS	C3
DECK PLANS 1 AND 2	S1
DECK PLAN 3	S2
WOOD DECK SECTIONS	S3
TURNOUT PLANS AND SECTION	S4
TURNOUT SECTION	S5
GUARDRAIL AND APPROACH DETAILS	S6
ASSEMBLY DETAILS	S7
SECTIONS AND DETAILS	S8


REV.	SHEETS	CITY ENGR.	DATE	USER DEPT.	DATE	USER DEPT.	DATE
APPROVAL OF REVISIONS							

 10/31/95	Holmes & Narver 6501 AMERICAS PARKWAY, SUITE 700 ALBUQUERQUE, NEW MEXICO 87110 PHONE (505) 889-4100	APPROVED FOR CONSTRUCTION C.E.
	PROJECT NO. 5116.91	SHEET T-1 OF 1

REFERENCE FILES:



DRAWING NO. 5116.91	MAP NO. D24	SHEET G1	OF 1
------------------------	----------------	-------------	---------


DWG: L:\CAD\299806\LN\CAD\299806\94191FLD TIME: 11-01-95 10:34:30

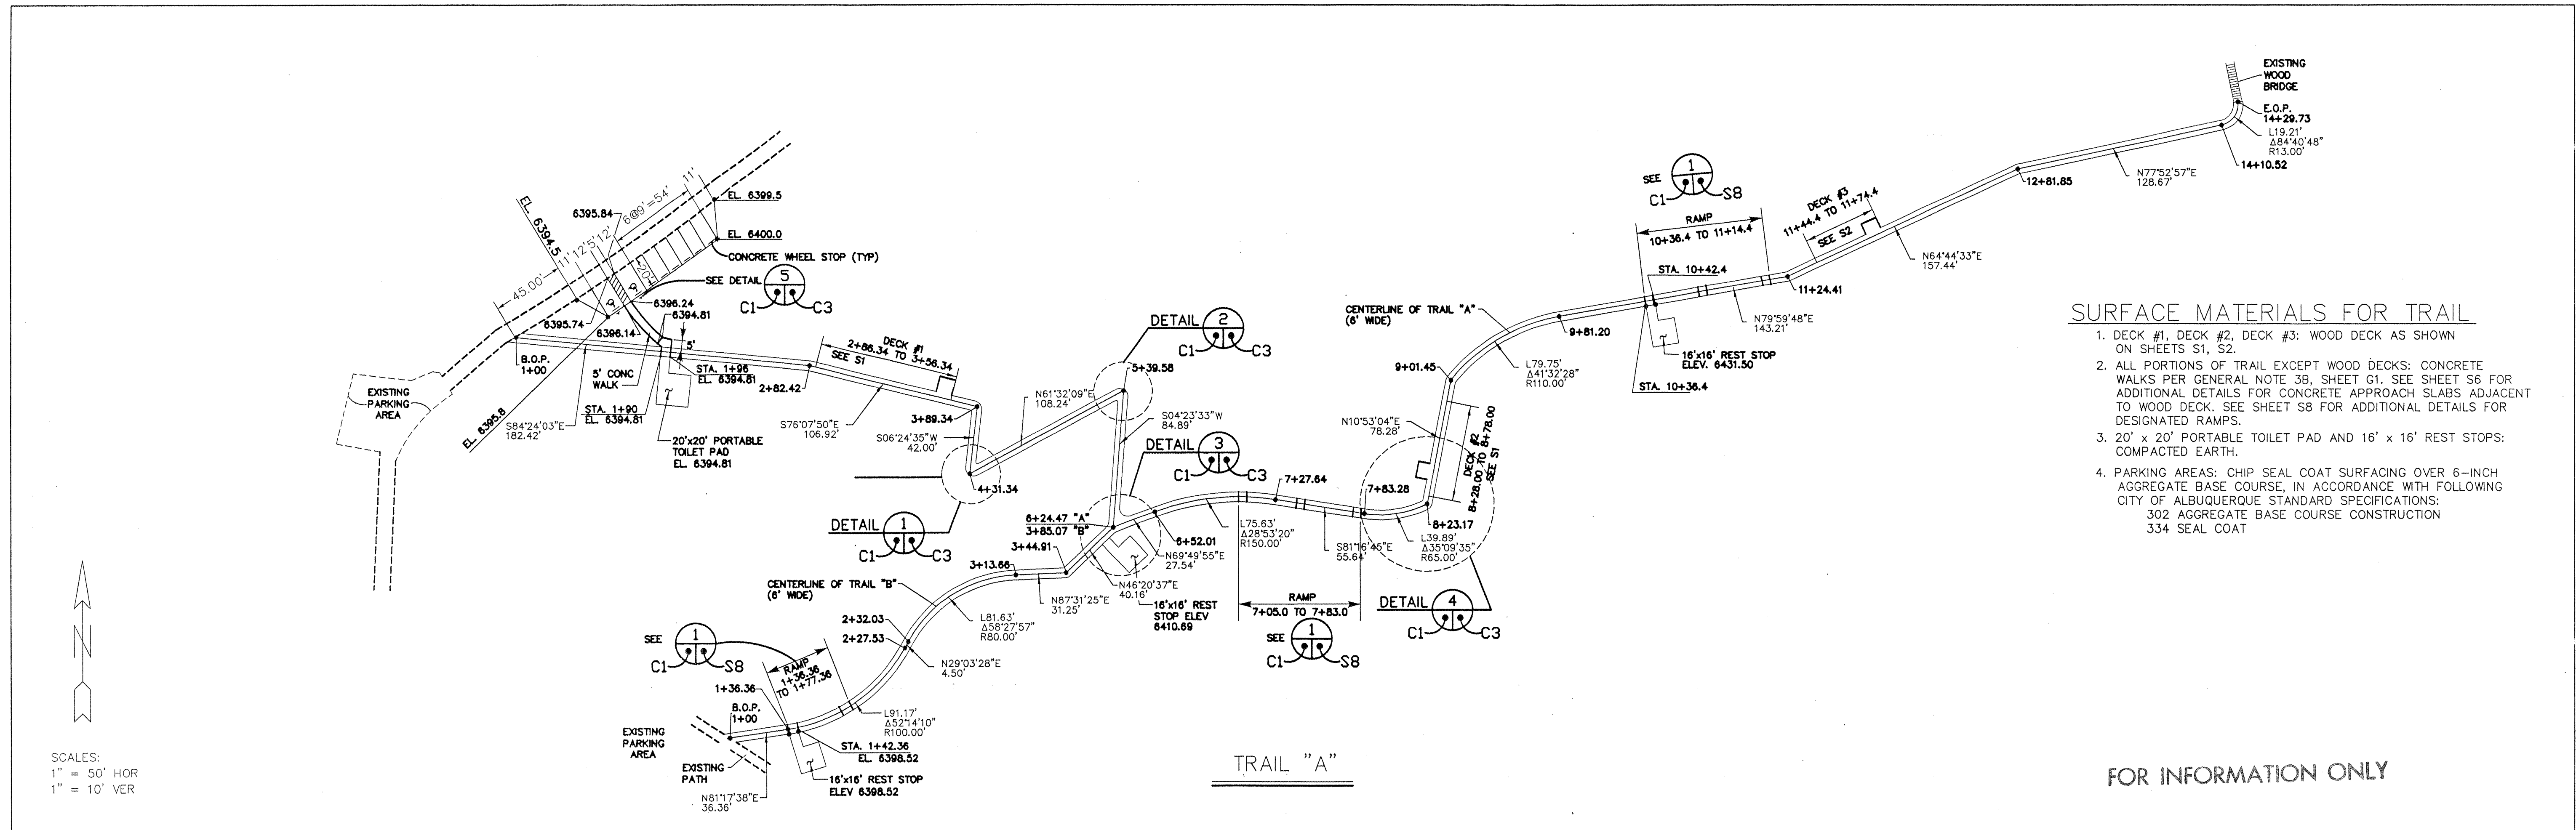

- SURFACE MATERIALS FOR TRAIL**
1. DECK #1, DECK #2, DECK #3: WOOD DECK AS SHOWN ON SHEETS S1, S2.
 2. ALL PORTIONS OF TRAIL EXCEPT WOOD DECKS: CONCRETE WALKS PER GENERAL NOTE 3B, SHEET G1. SEE SHEET S6 FOR ADDITIONAL DETAILS FOR CONCRETE APPROACH SLABS ADJACENT TO WOOD DECK. SEE SHEET S8 FOR ADDITIONAL DETAILS FOR DESIGNATED RAMPS.
 3. 20' x 20' PORTABLE TOILET PAD AND 16' x 16' REST STOPS: COMPACTED EARTH.
 4. PARKING AREAS: CHIP SEAL COAT SURFACING OVER 6-INCH AGGREGATE BASE COURSE, IN ACCORDANCE WITH FOLLOWING CITY OF ALBUQUERQUE STANDARD SPECIFICATIONS:
302 AGGREGATE BASE COURSE CONSTRUCTION
334 SEAL COAT


FOR INFORMATION ONLY

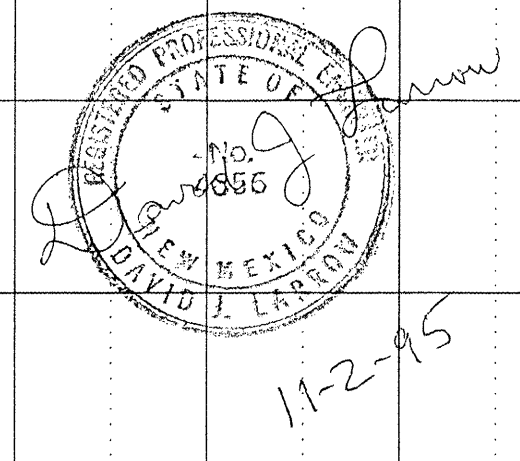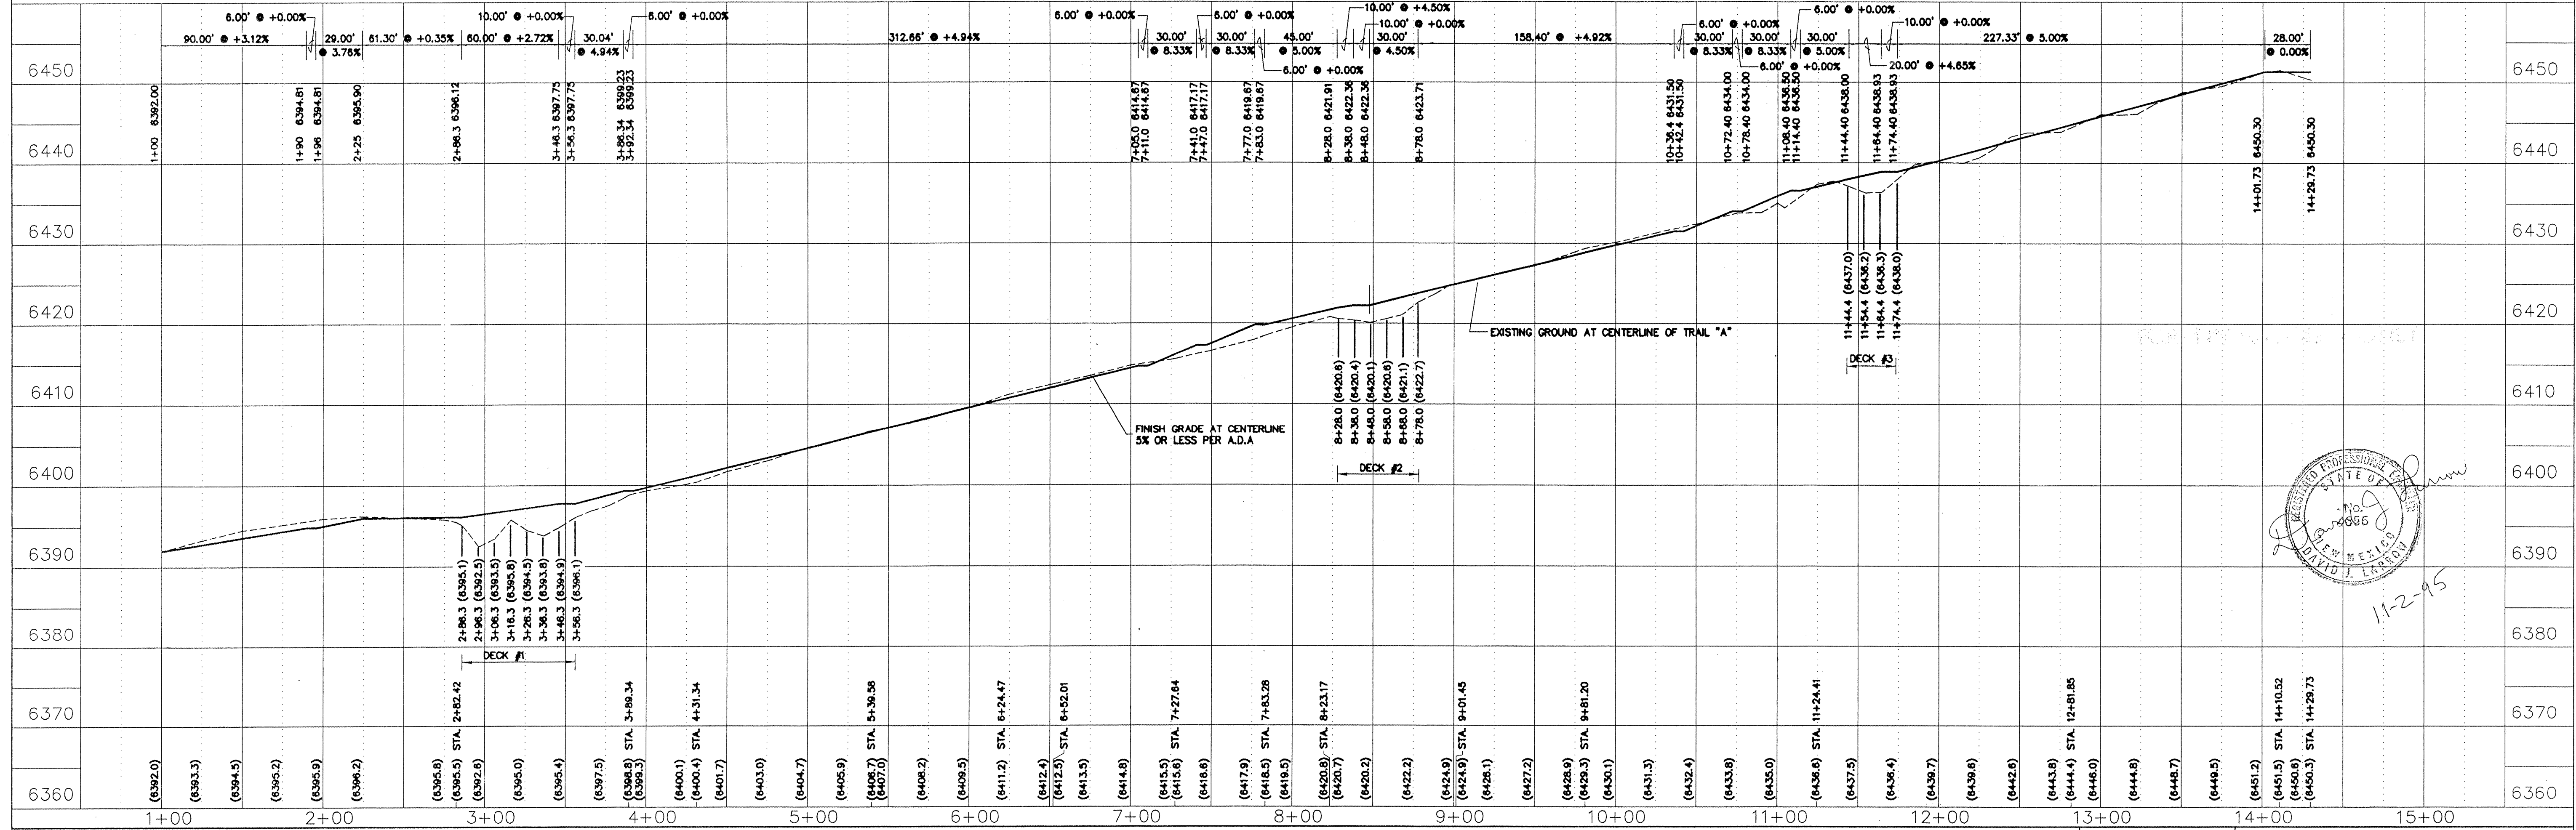

 

SCALES:
1" = 50' HOR
1" = 10' VER

NOTE: FOR TRAIL PLAN SEE SHEET C1

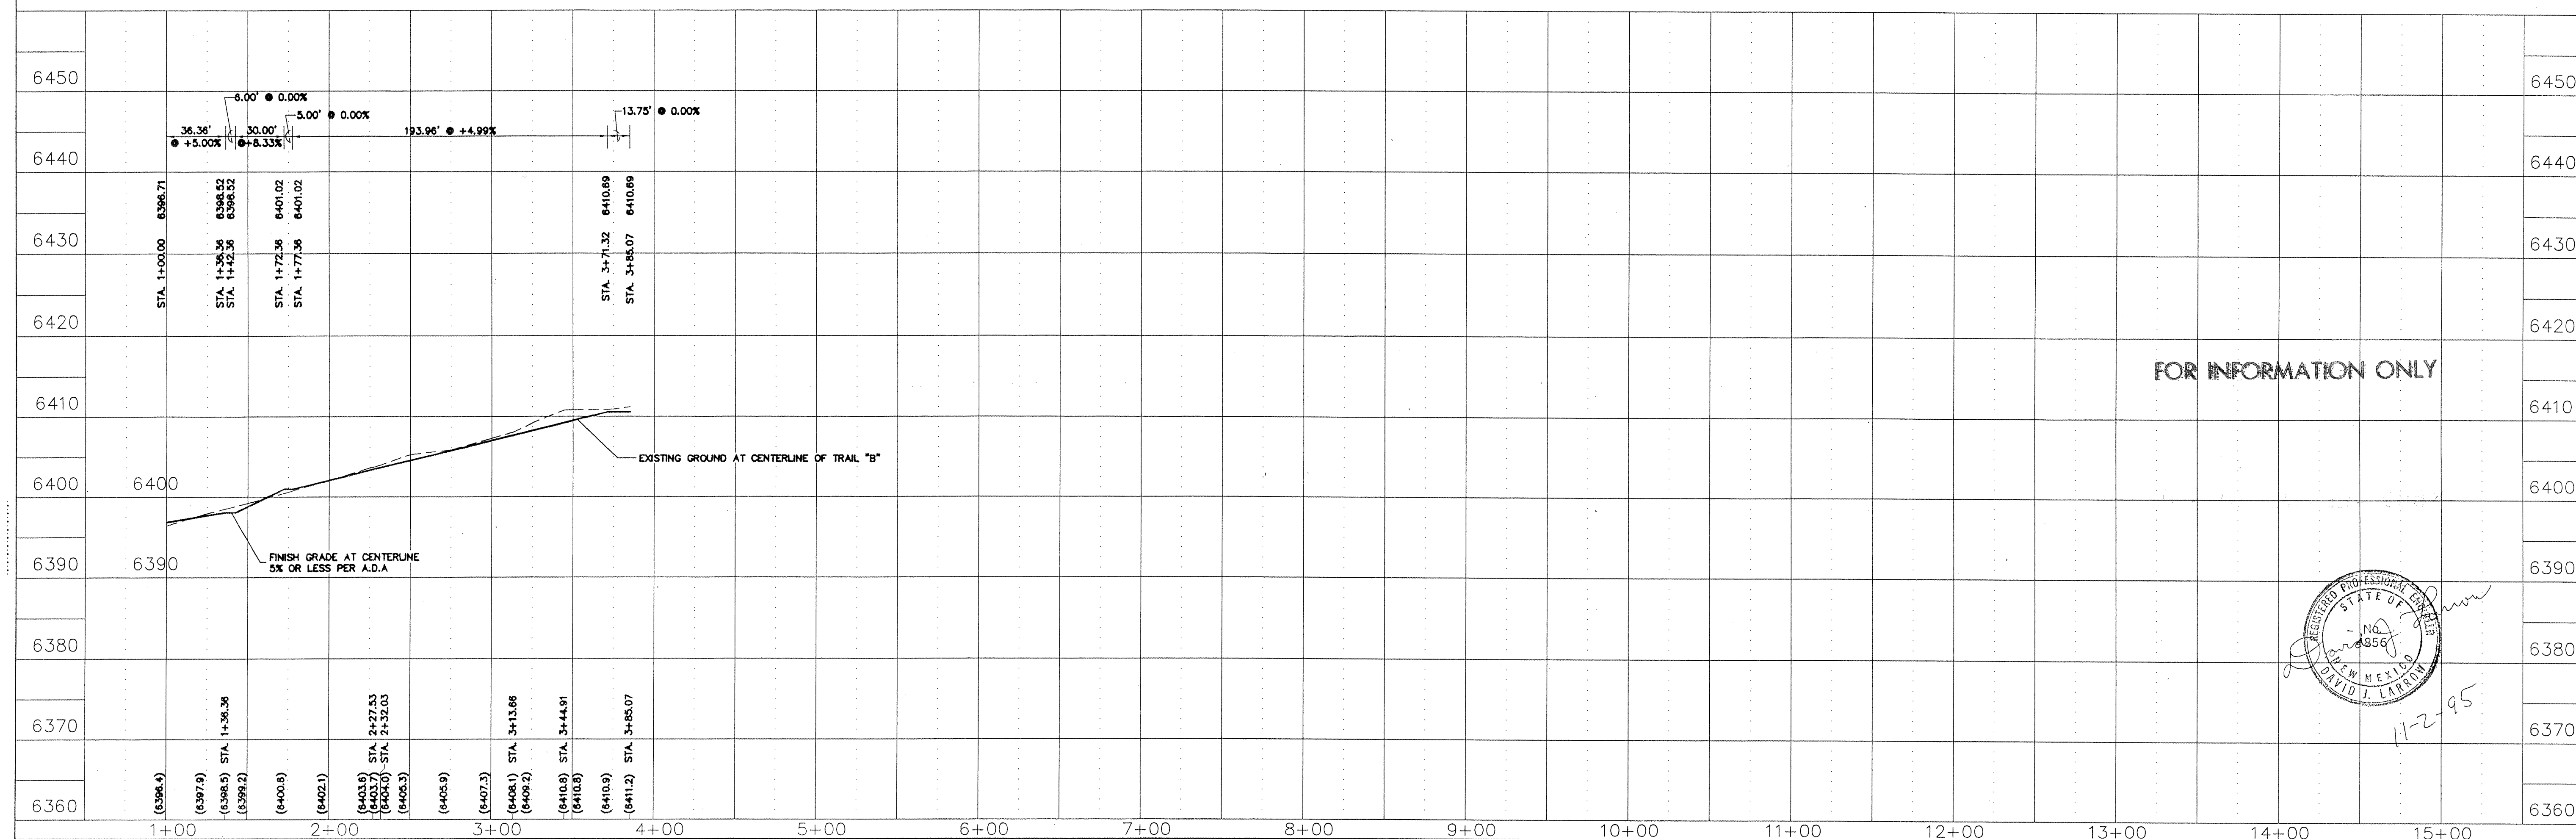

DWG: LNCAD\299806\94191TRB






TIME: 09-21-95 15:18:54

HN
Holmes & Narver
10/31/95

ACCESSIBLE TRAIL AT ELENA
GALLEGOS PICNIC AREA
SHEET C2 OF 3

PLOT SCALE:

REFERENCE FILES:

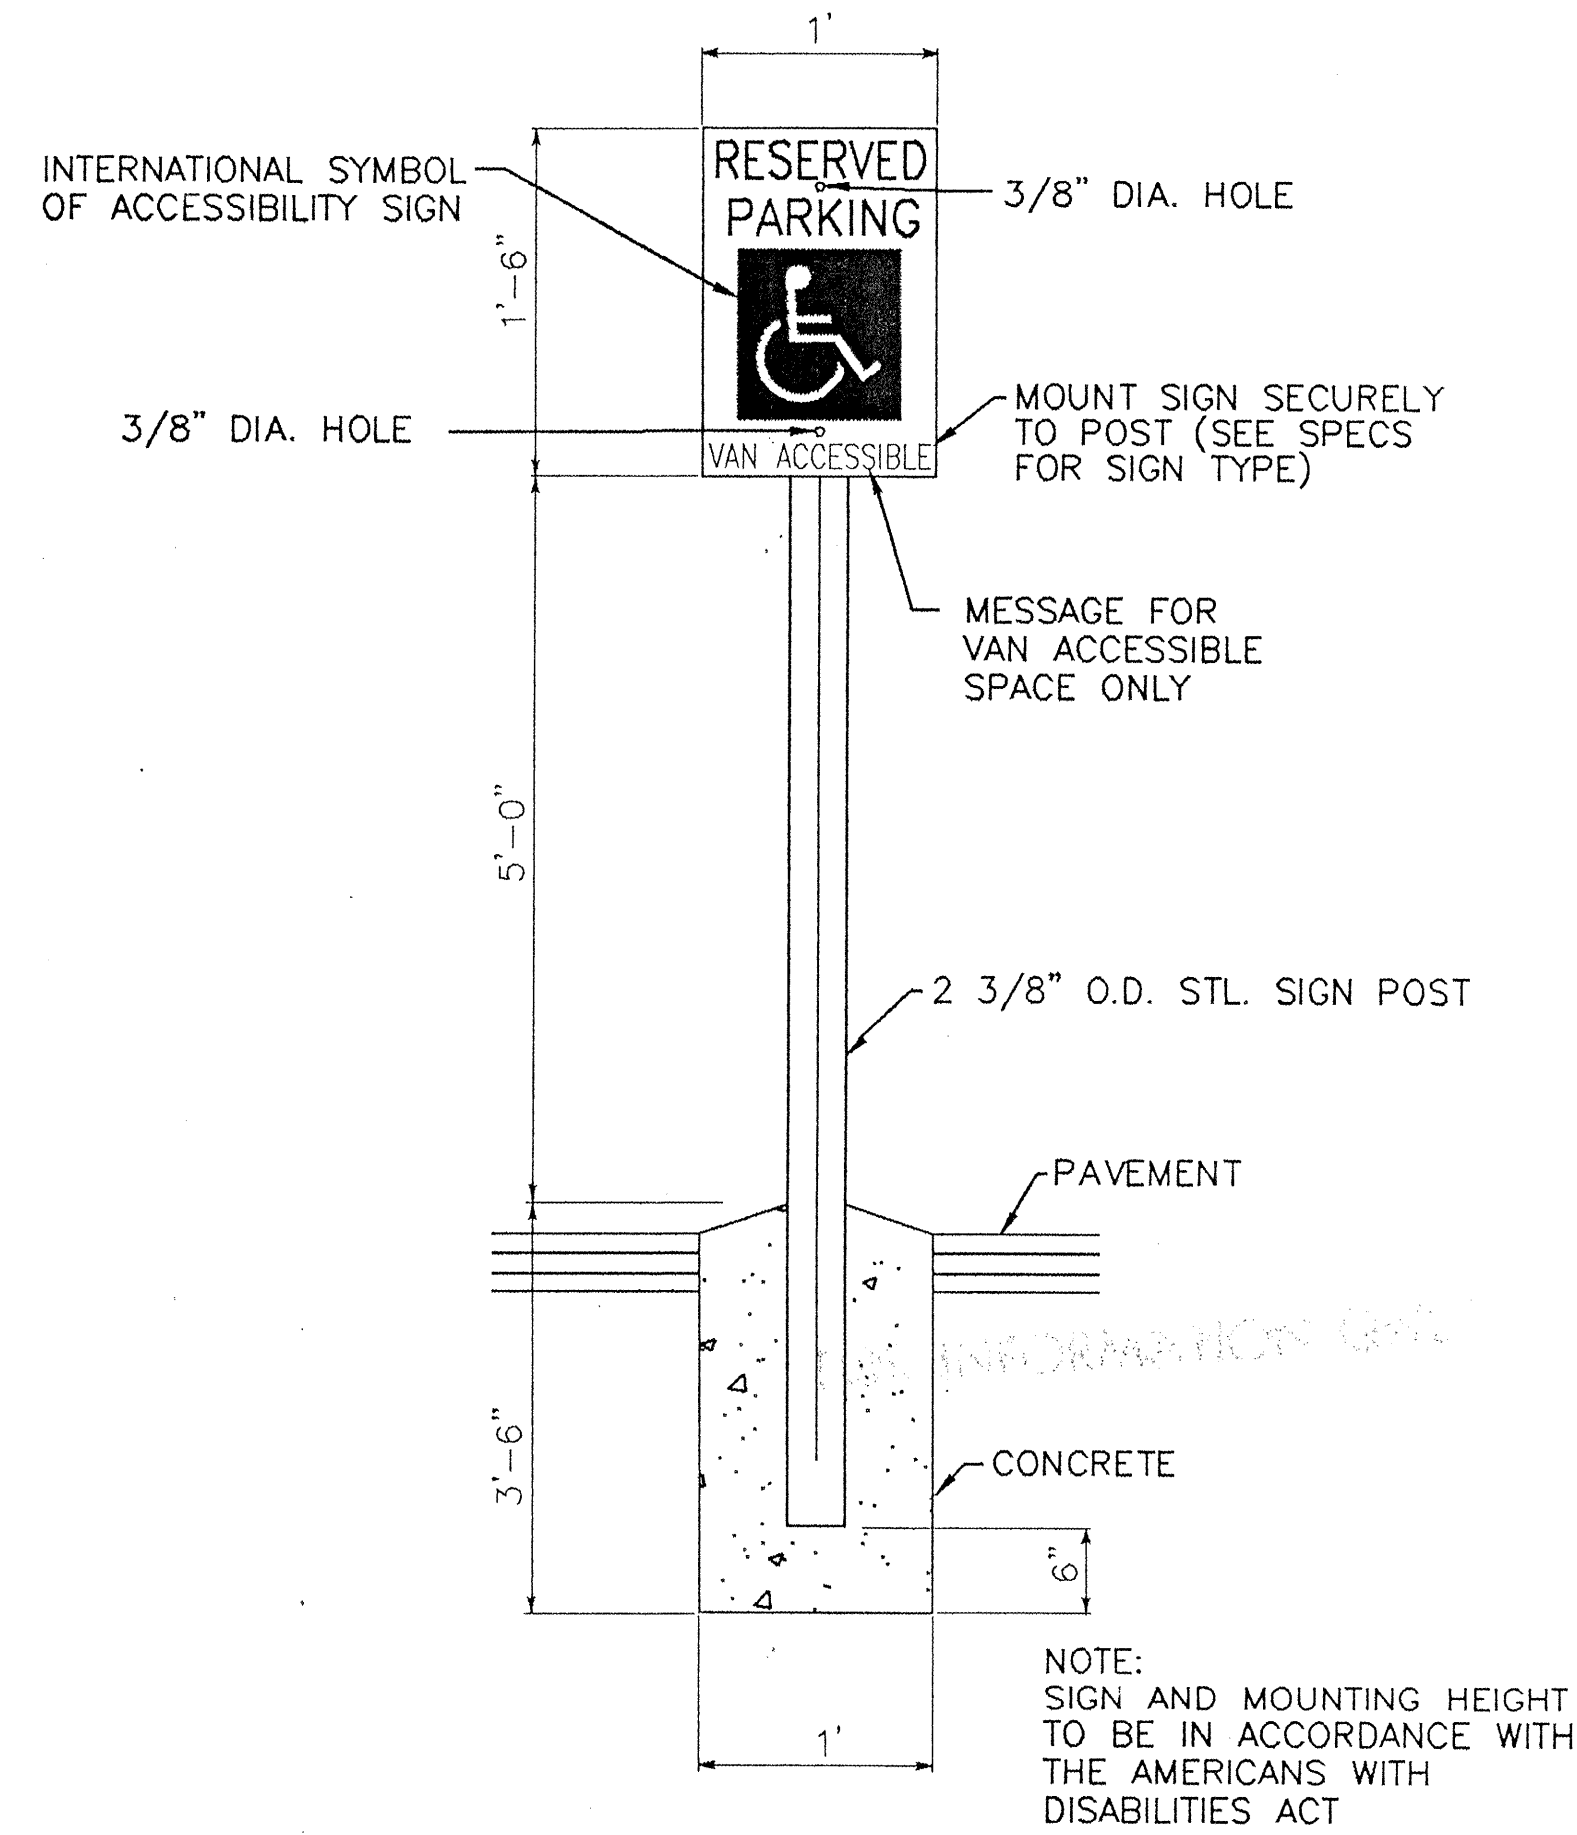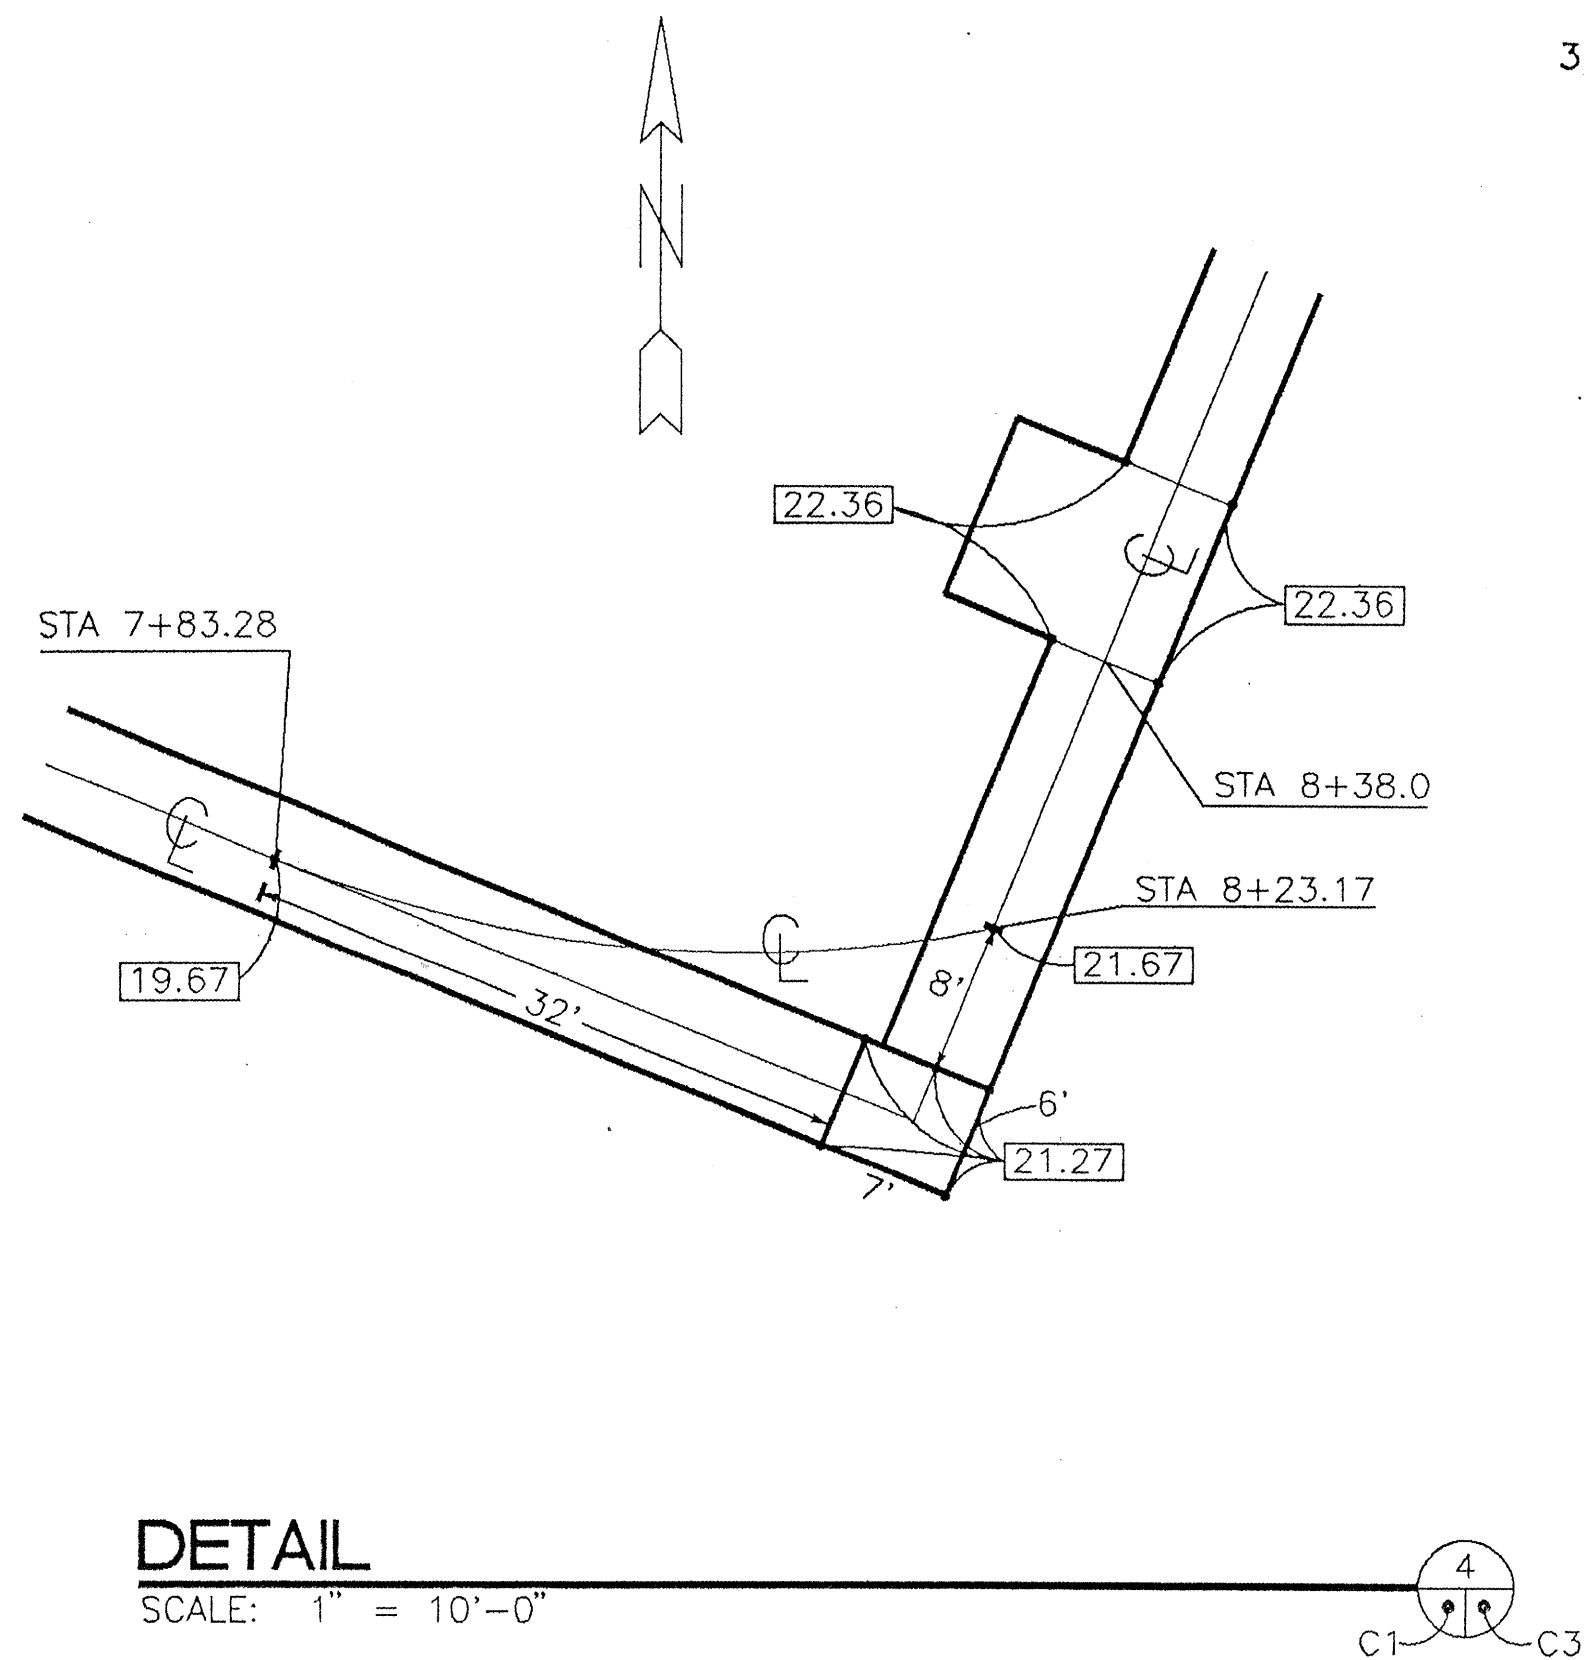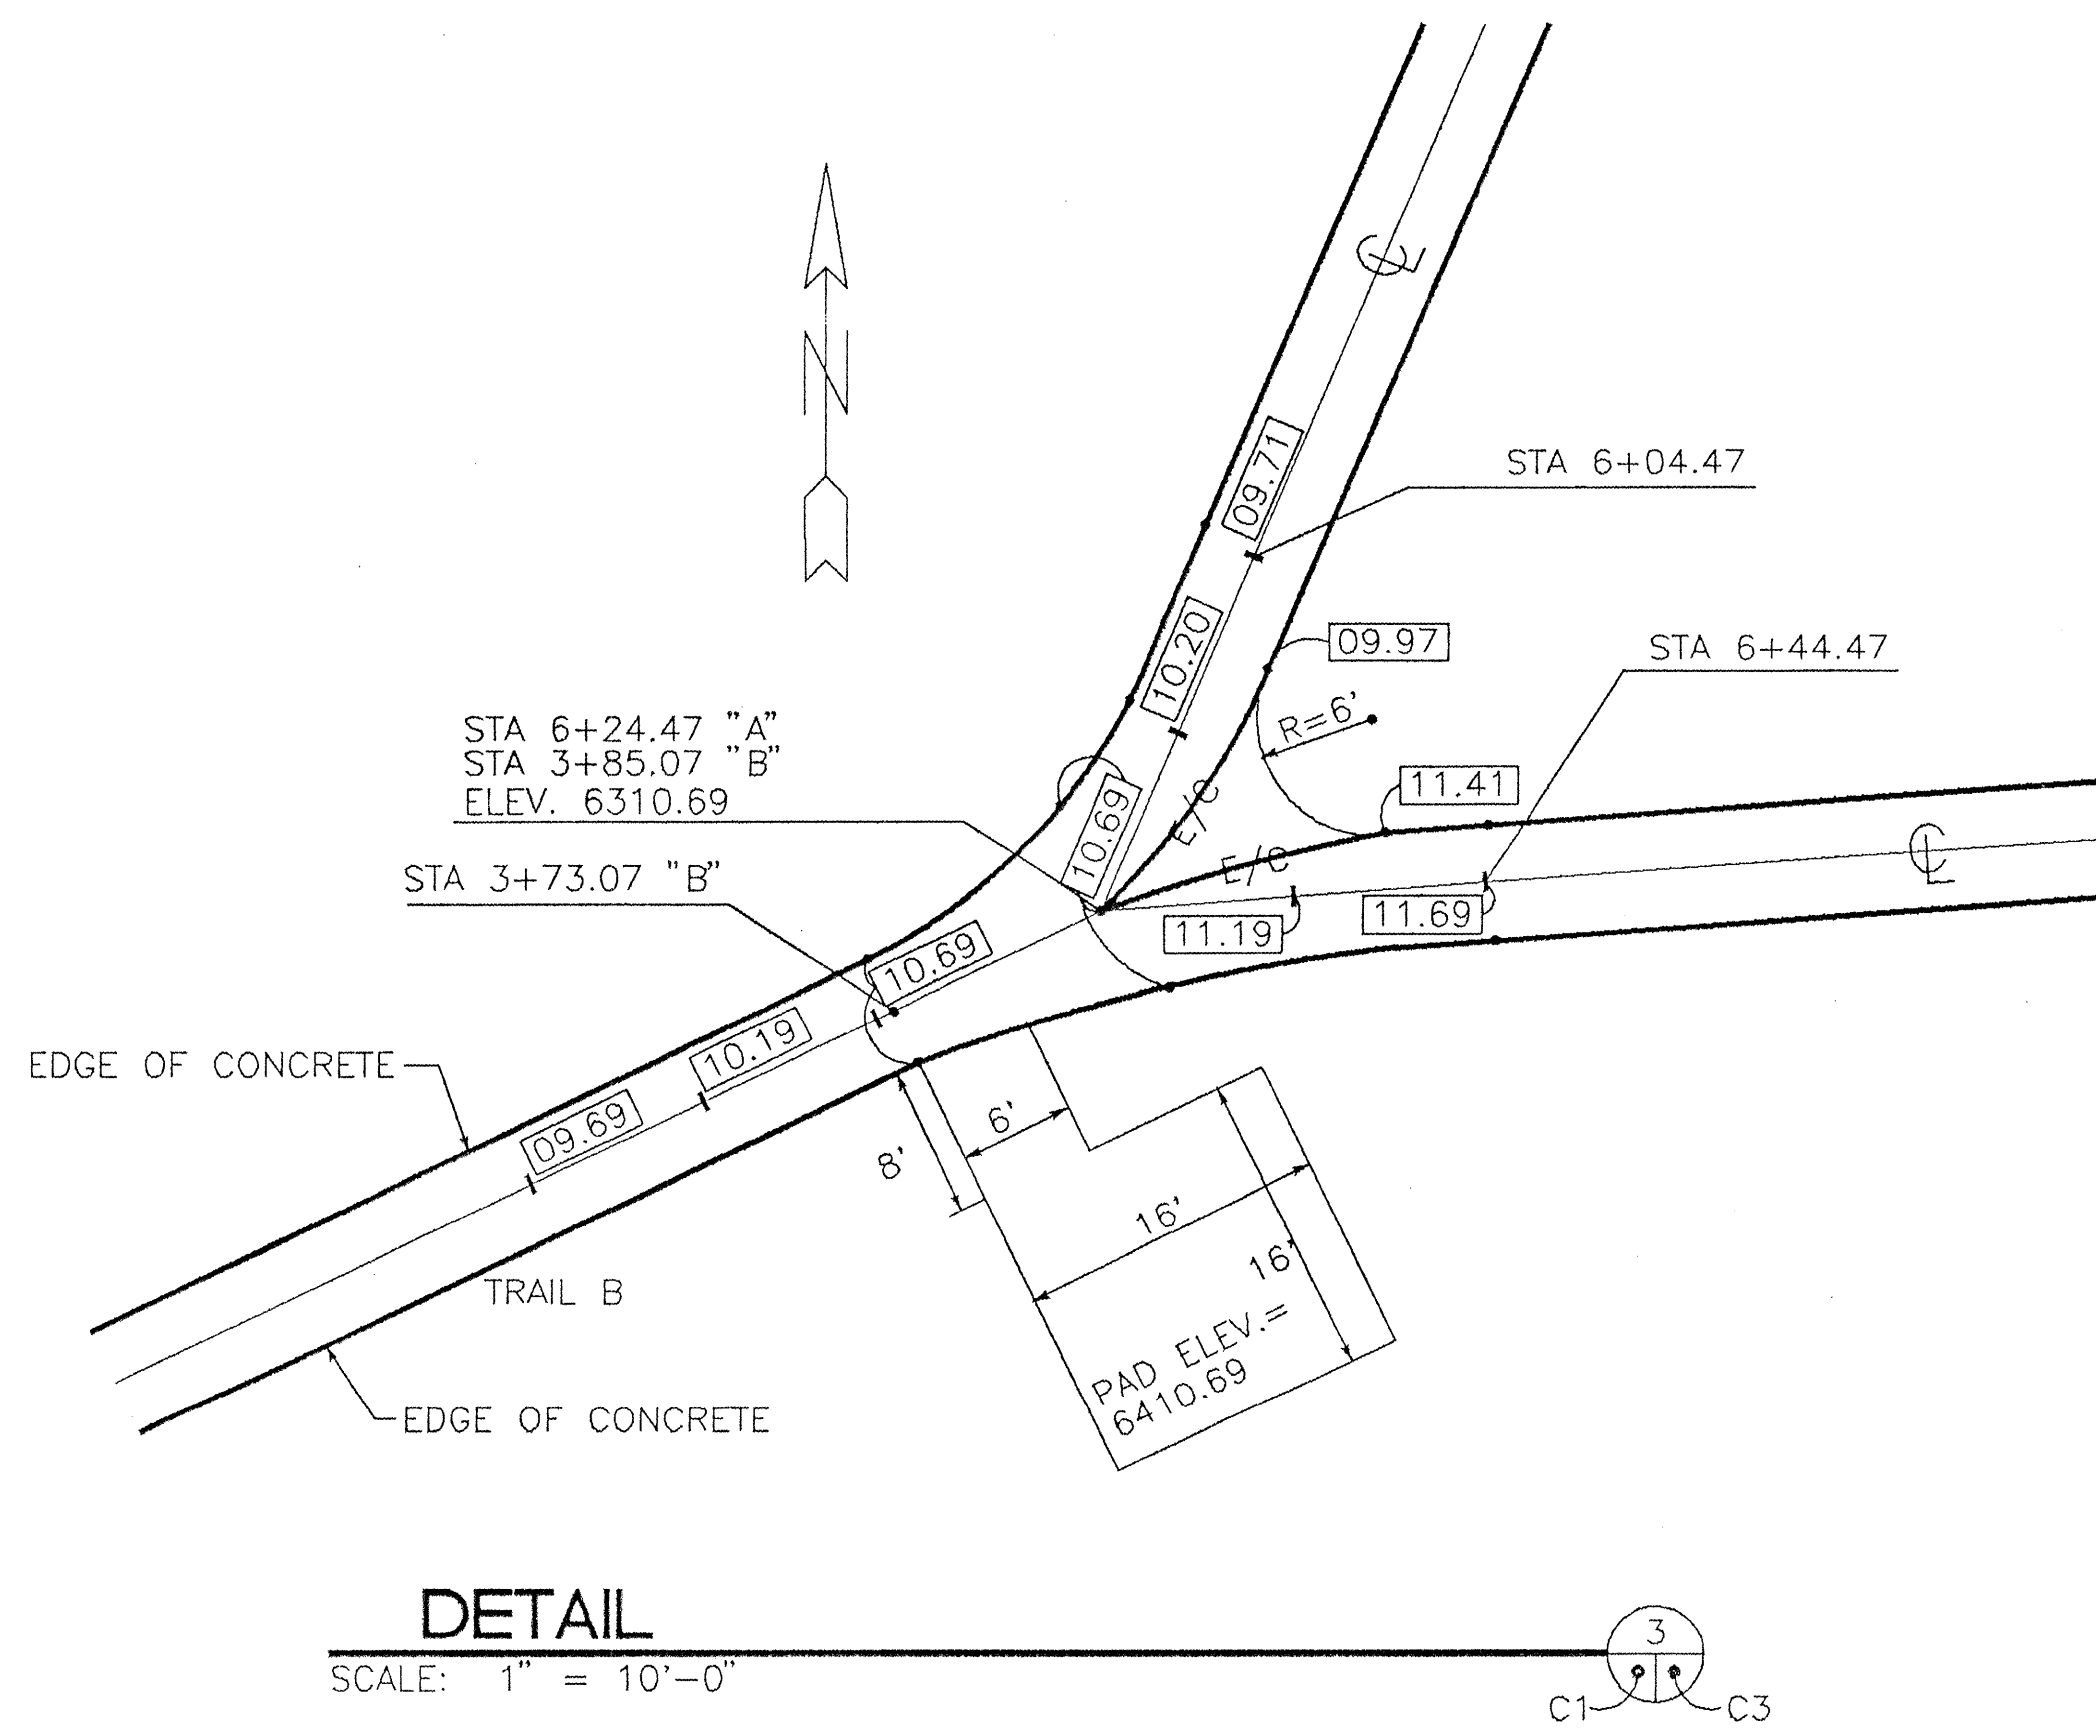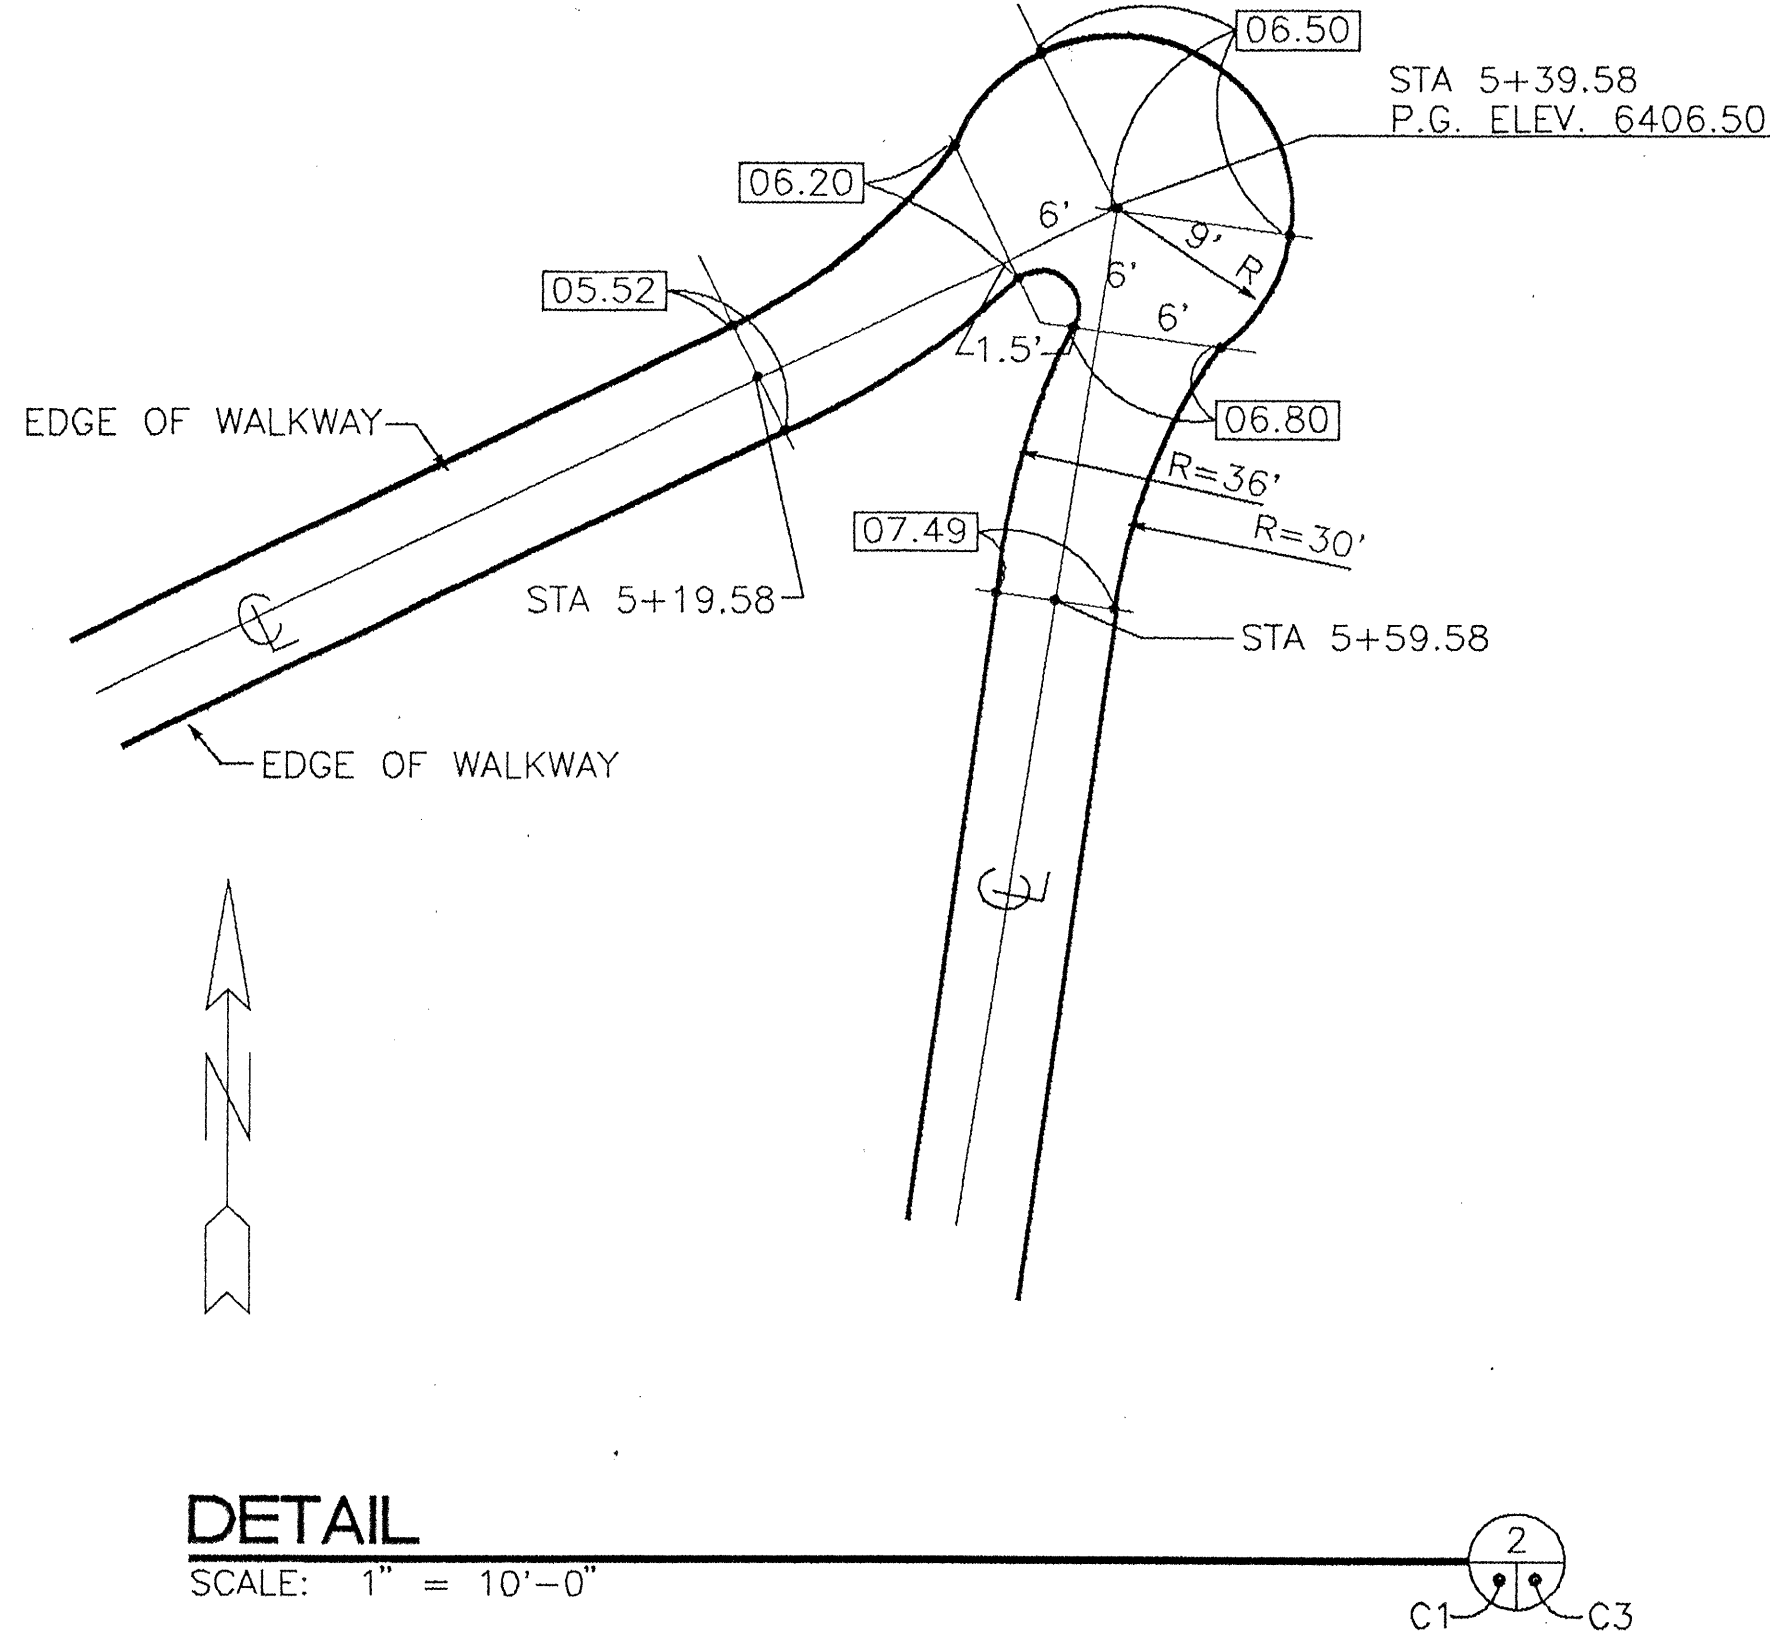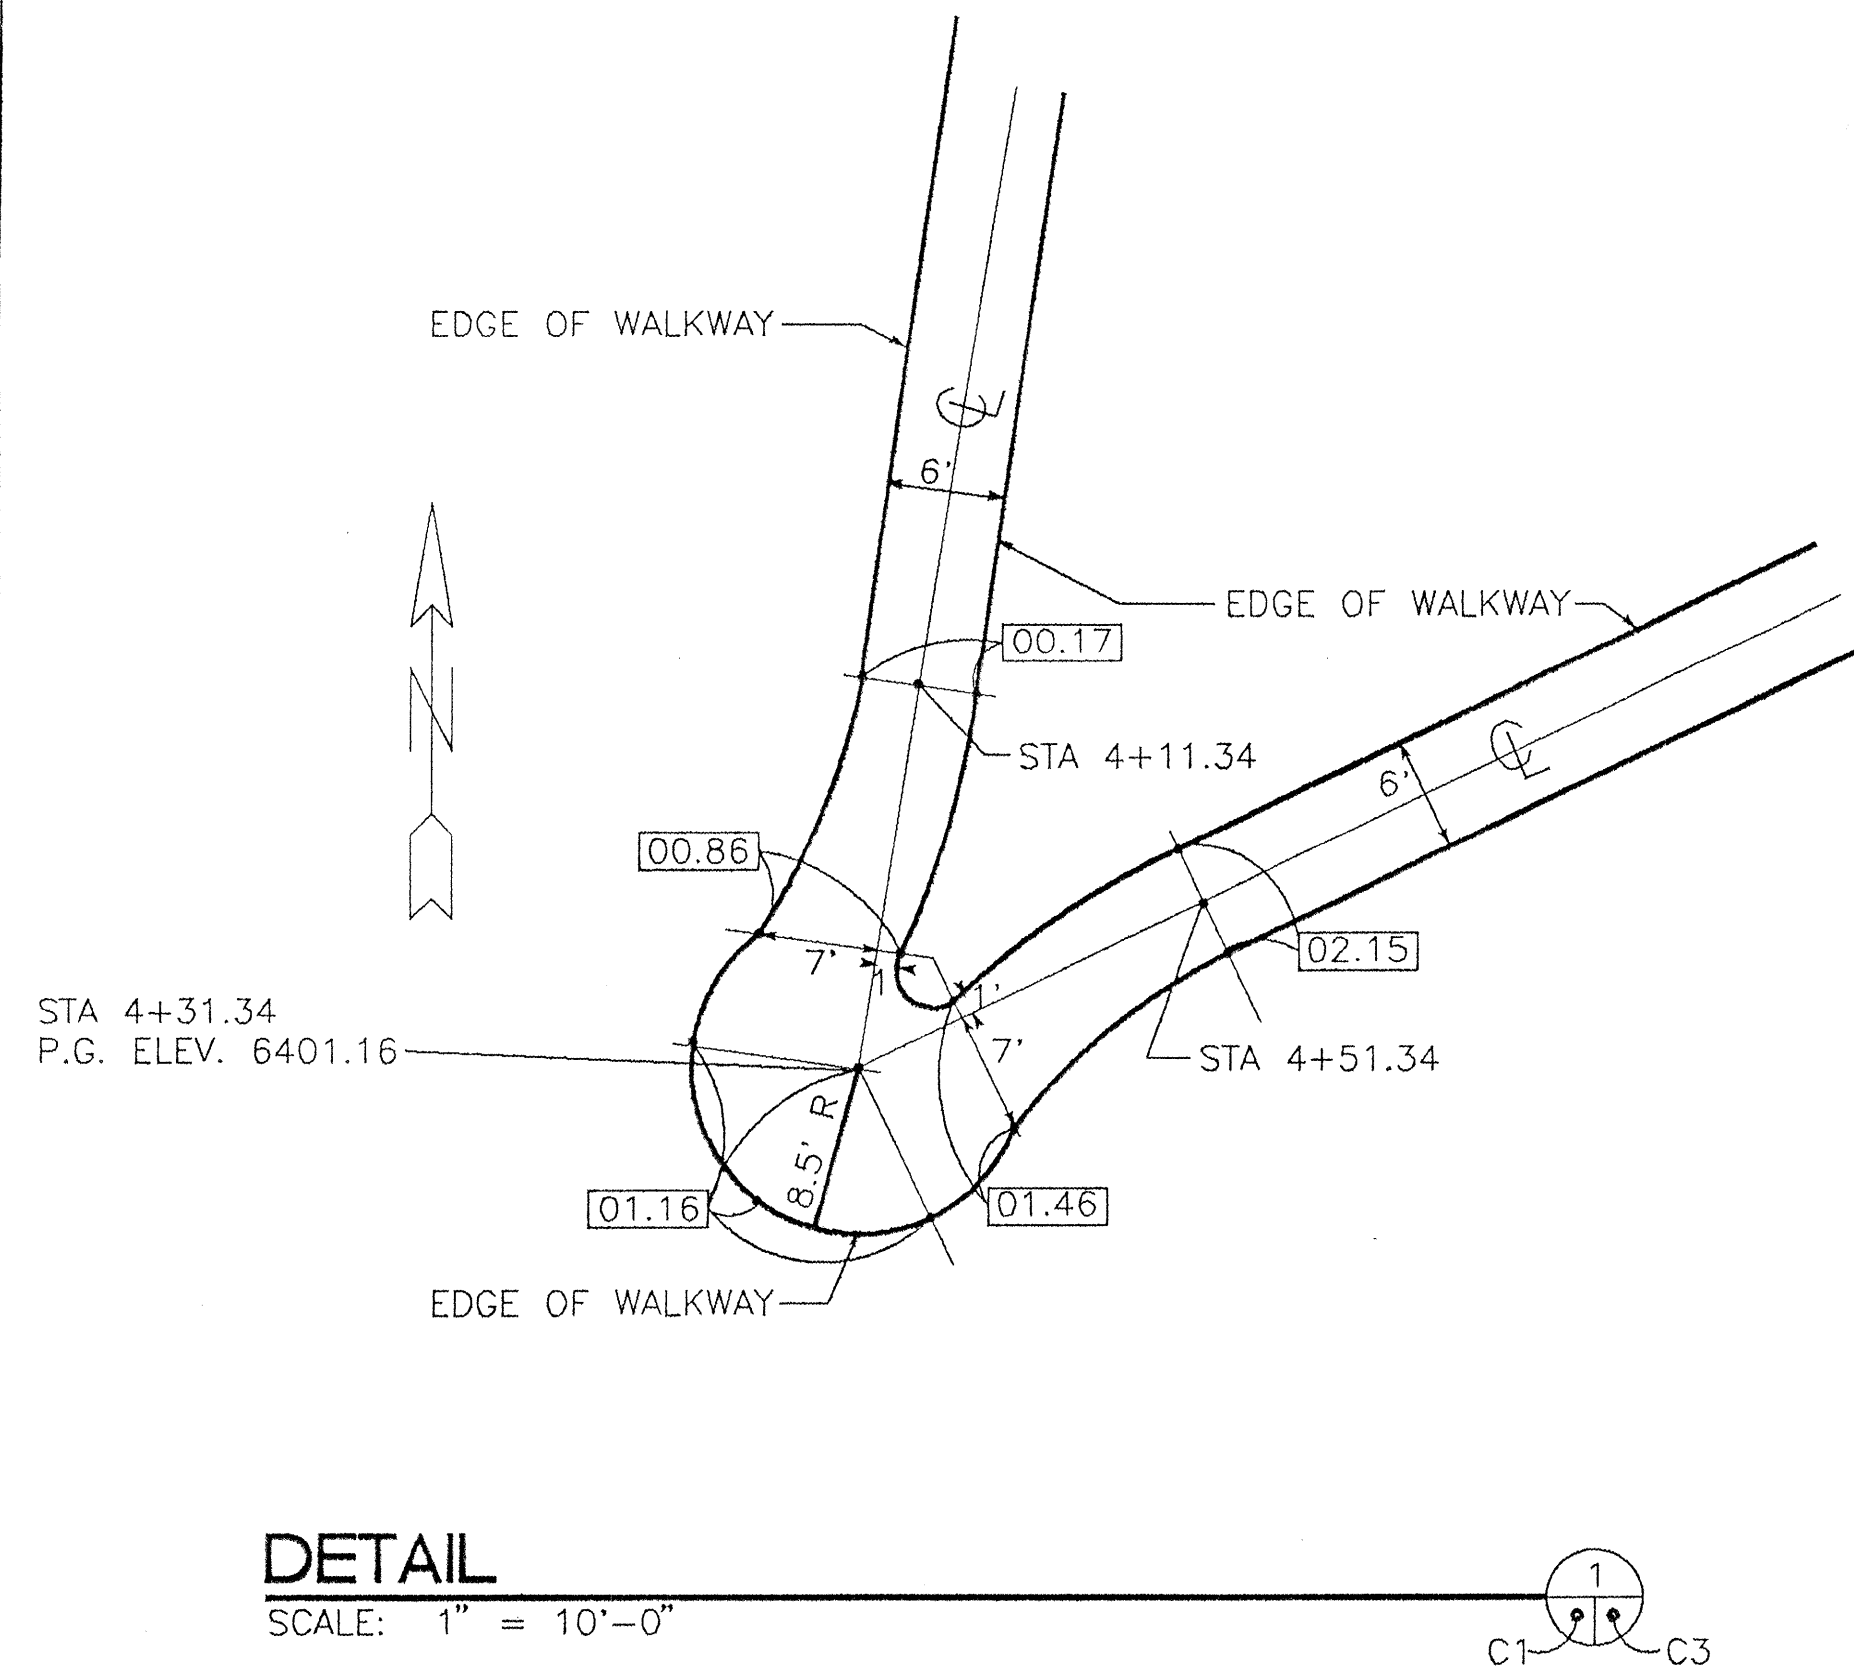

ACCESSIBLE PARKING SIGN DETAIL

FOR INFORMATION ONLY

HN
Holmes & Narver

CITY OF ALBUQUERQUE
OPEN SPACE DIVISION
PARKS & GENERAL SERVICES DEPARTMENT

TITLE: ACCESSIBLE TRAIL AT ELENA
GALLEGOS PICNIC AREA
DETAILS

APPROVALS	ENGINEER	DATE	APPROVALS	ENGINEER	DATE
DRC CHAIRMAN			WATER		
TRANSPORTATION			WASTE WATER		
HYDROLOGY					
PARKS & REC					
DRAWING NO.	5116.91	MAP NO.	D24	SHEET	OF 3

AS BUILT INFORMATION		BENCH MARKS		SURVEY INFORMATION		FIELD NOTES		NO.		DATE	
CONTRACTOR		NO.		NO.		NO.		NO.		NO.	
DATE		DATE		DATE		DATE		DATE		DATE	
NO.		NO.		NO.		NO.		NO.		NO.	




ENGINEER'S SEAL		REVISIONS		REMARKS		BY		DATE	
NO.		NO.		NO.		NO.		NO.	
DATE		DATE		DATE		DATE		DATE	
DESIGNED BY: LB		DATE: 10/31/95		DESIGNED BY: LB		DATE: 10/31/95		DESIGNED BY: LB	
DRAWN BY: KD		DATE: 10/31/95		DRAWN BY: KD		DATE: 10/31/95		DRAWN BY: KD	
CHECKED BY: DL		DATE: 10/31/95		CHECKED BY: DL		DATE: 10/31/95		CHECKED BY: DL	

DWG: L:\CAD\299806\L\CAD\299806\COAEGS1

TIME: 11-01-95 12:13:47


PLOT SCALE:

REFERENCE FILES:

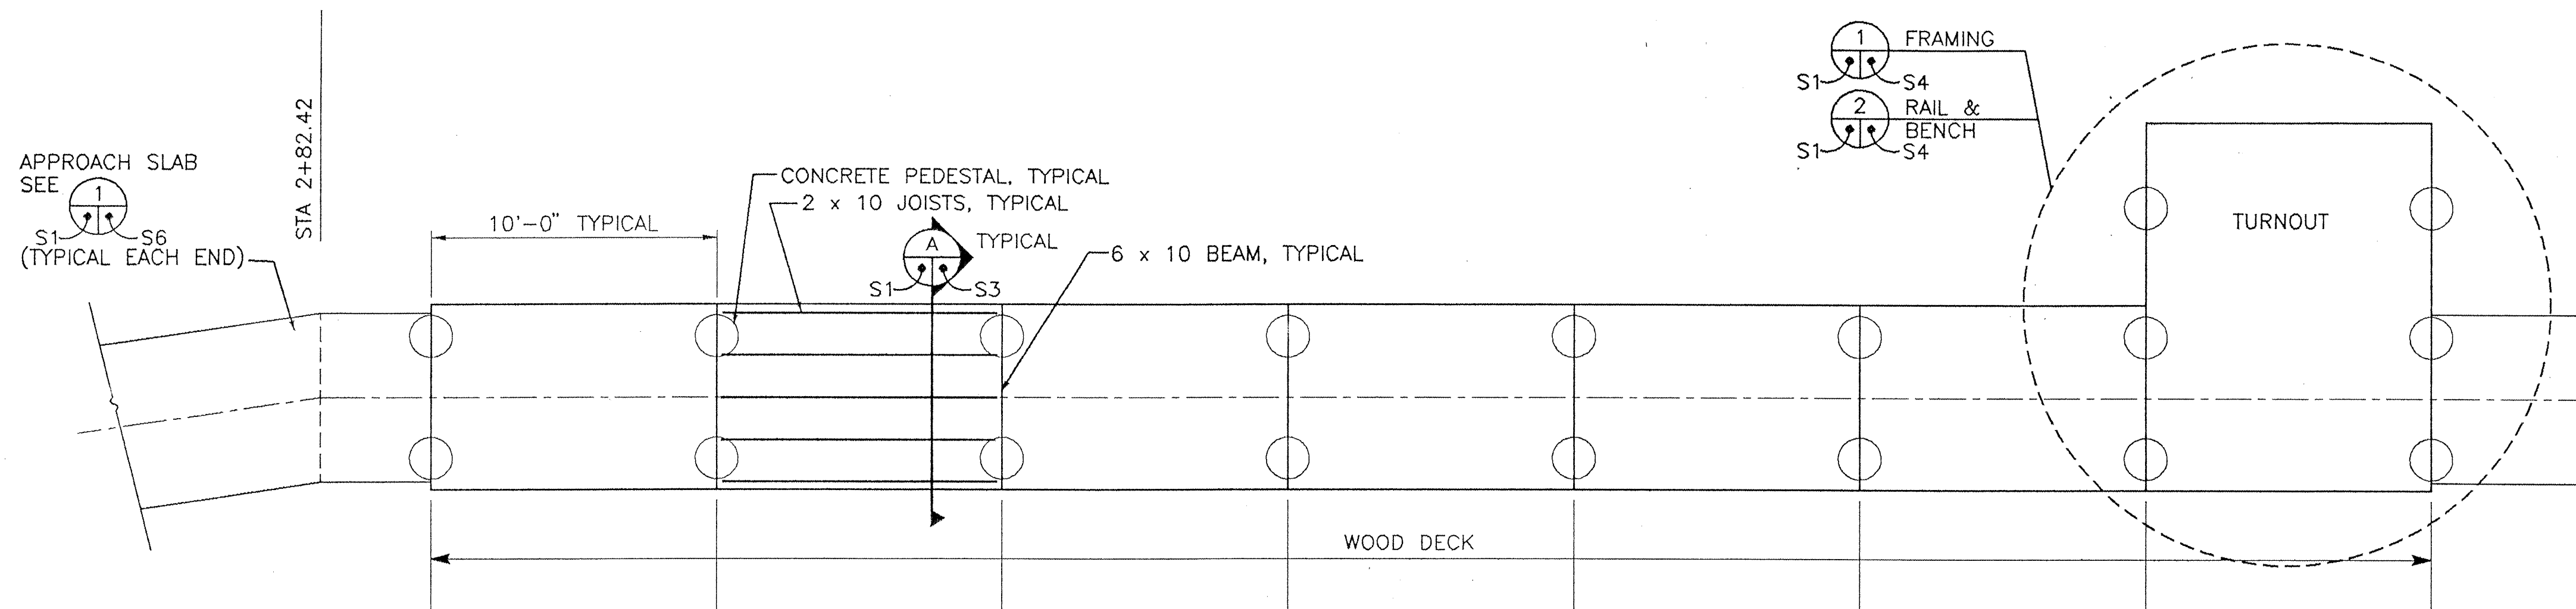

STATION	2+86.3	2+96.3	3+06.3	3+16.3	3+26.3	3+36.3	3+46.3	3+56.3
TOP OF 2x4 DECK	6396.12	6396.39	6396.66	6396.94	6397.21	6397.48	6397.75	6397.75
TOP OF 6x10 BEAM	6395.99	6396.26	6396.53	6396.81	6397.08	6397.35	6397.62	6397.62
TOP OF CONCRETE PEDESTAL	6395.03	6395.30	6395.57	6395.85	6396.12	6396.39	6396.66	6396.66
BOTT. OF CONCRETE FOOTING	6390.1	6387.5	6388.5	6390.8	6389.5	6388.8	6389.9	6391.1
EXISTING GRADE	6395.1	6392.5	6393.5	6395.8	6394.5	6393.8	6394.9	6396.1

DECK #1 PLAN
SCALE: 1/4" = 1'-0"

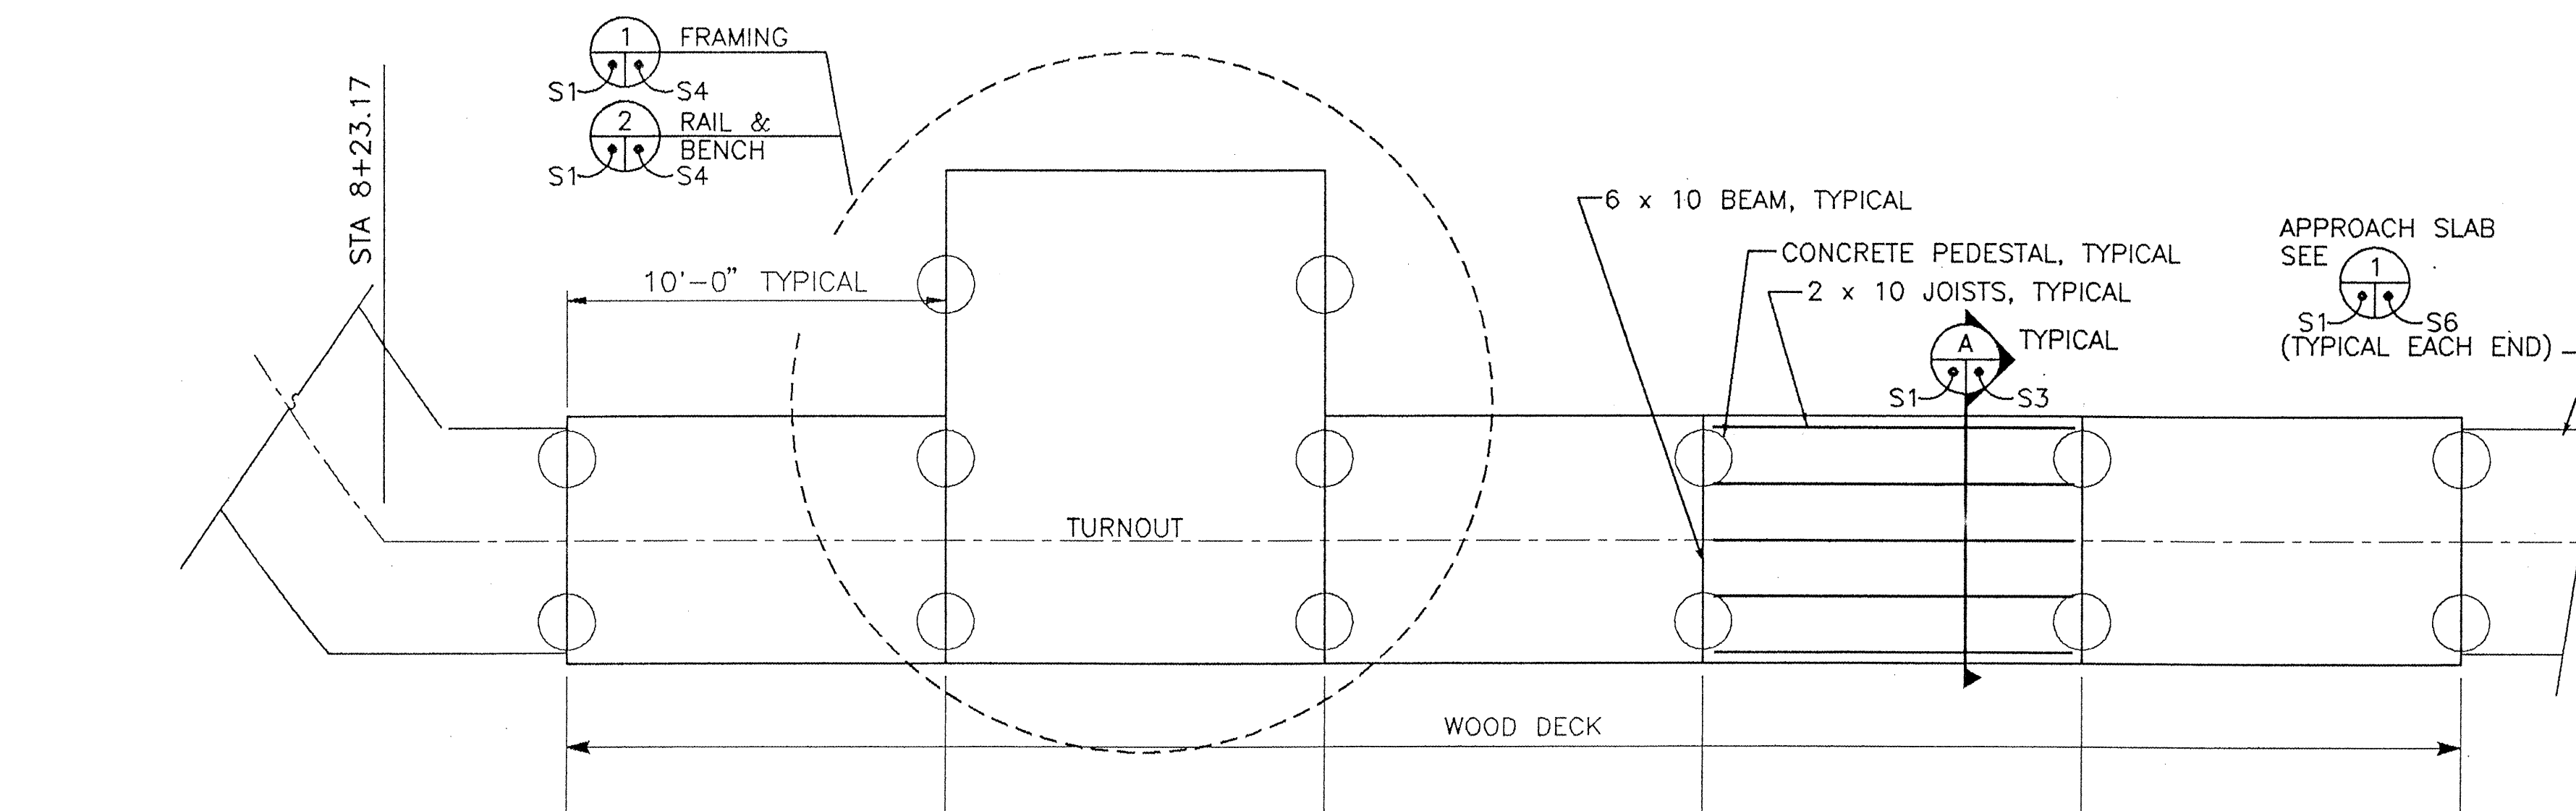

STATION	8+28.0	8+38.0	8+48.0	8+58.0	8+68.0	8+78.0
TOP OF 2x4 DECK	6421.91	6422.36	6422.36	6422.81	6423.26	6423.71
TOP OF 6x10 BEAM	6421.78	6422.23	6422.23	6422.68	6423.13	6423.58
TOP OF CONCRETE PEDESTAL	6420.82	6421.27	6421.27	6421.72	6422.17	6422.62
BOTT. OF CONCRETE FOOTING	6415.6	6415.4	6415.1	6415.6	6416.1	6417.7
EXISTING GRADE	6420.6	6420.4	6420.1	6420.6	6421.1	6422.7

DECK #2 PLAN
SCALE: 1/4" = 1'-0"

FOR INFORMATION ONLY

HN
Holmes & Narver

CITY OF ALBUQUERQUE
OPEN SPACE DIVISION
PARKS & GENERAL SERVICES DEPARTMENT

TITLE: ACCESSIBLE TRAIL AT ELENA
GALLEGOS PICNIC AREA
DECK PLANS 1 AND 2


APPROVALS	ENGINEER	DATE	APPROVALS	ENGINEER	DATE
DRC CHAIRMAN			WATER		
TRANSPORTATION			WASTE WATER		
HYDROLOGY					
PARKS & REC					

DRAWING NO. 5116.91 MAP NO. D24 SHEET S1 OF 8


AS BUILT INFORMATION		BENCH MARKS		SURVEY INFORMATION		FIELD NOTES		NO.		BY		DATE	
CONTRACTOR													
WORK													
STATUS													
DATE													
FIELD													
ACCEPTANCE													
BY													
DATE													
DESIGNED													
BY													
DATE													
RECORDED													
BY													
DATE													

ENGINEER'S SEAL
WILLIAM L. GRIFFITH
NEW MEXICO
REGISTERED PROFESSIONAL ENGINEER
9253
11-2-95





REVISIONS	DATE	BY	REMARKS
DESIGN	10/31/95	WG	DESIGNED BY: WG
	10/31/95	DG	DRAWN BY: DG
	10/31/95	SD	CHECKED BY: SD

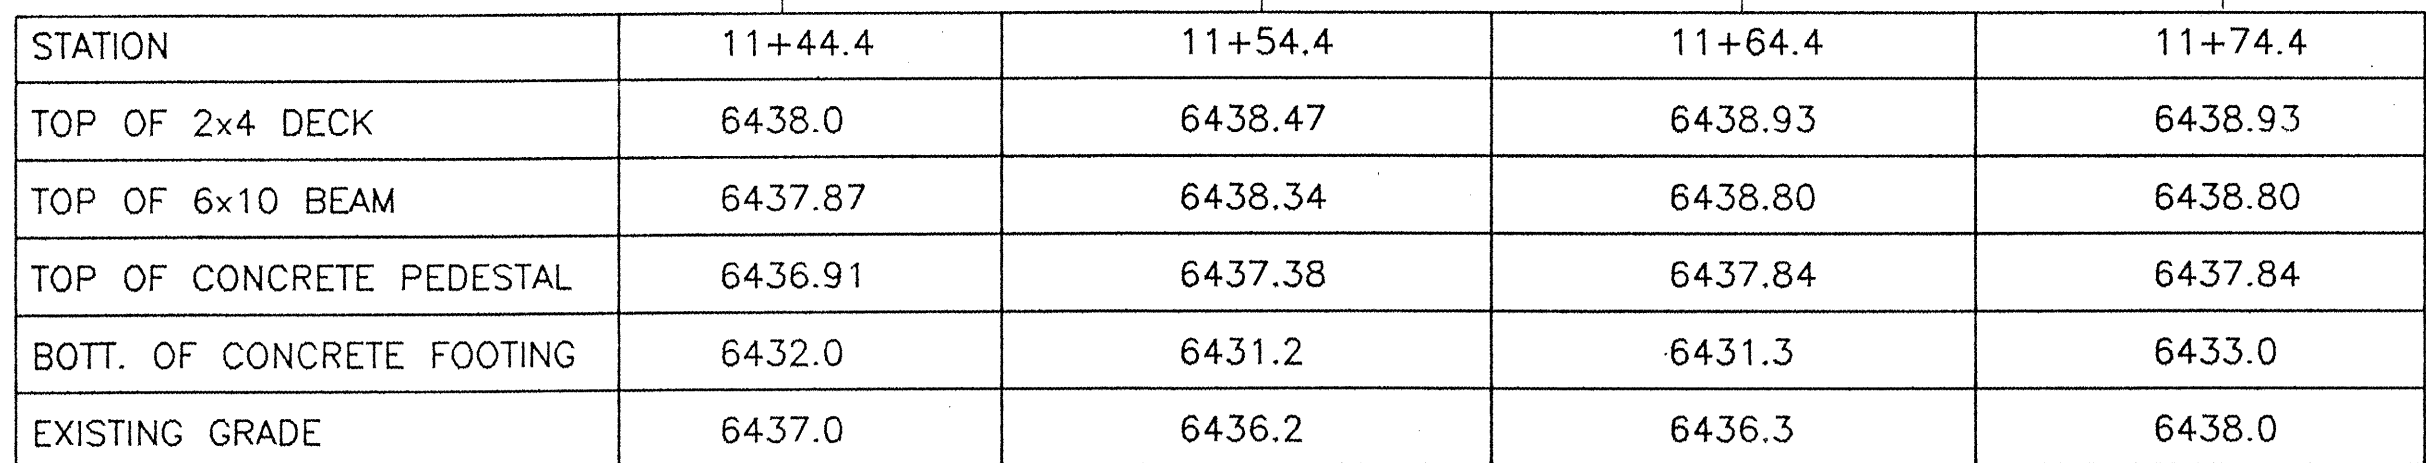




DECK #3 PLAN
SCALE: 1/4" = 1'-0"

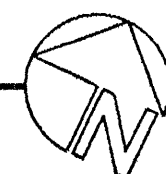[illegible]

REFERENCE FILES:

    


DRAWING NO.	5116.91	MAP NO.	D24	SHEET	S3	OF	8
-------------	---------	---------	-----	-------	----	----	---

   

DRAWING NO.	5116.91	MAP NO.	D24	SHEET	OF	8
----------------	---------	---------	-----	-------	----	---

PLOT SCALE:

REFERENCE FILES:

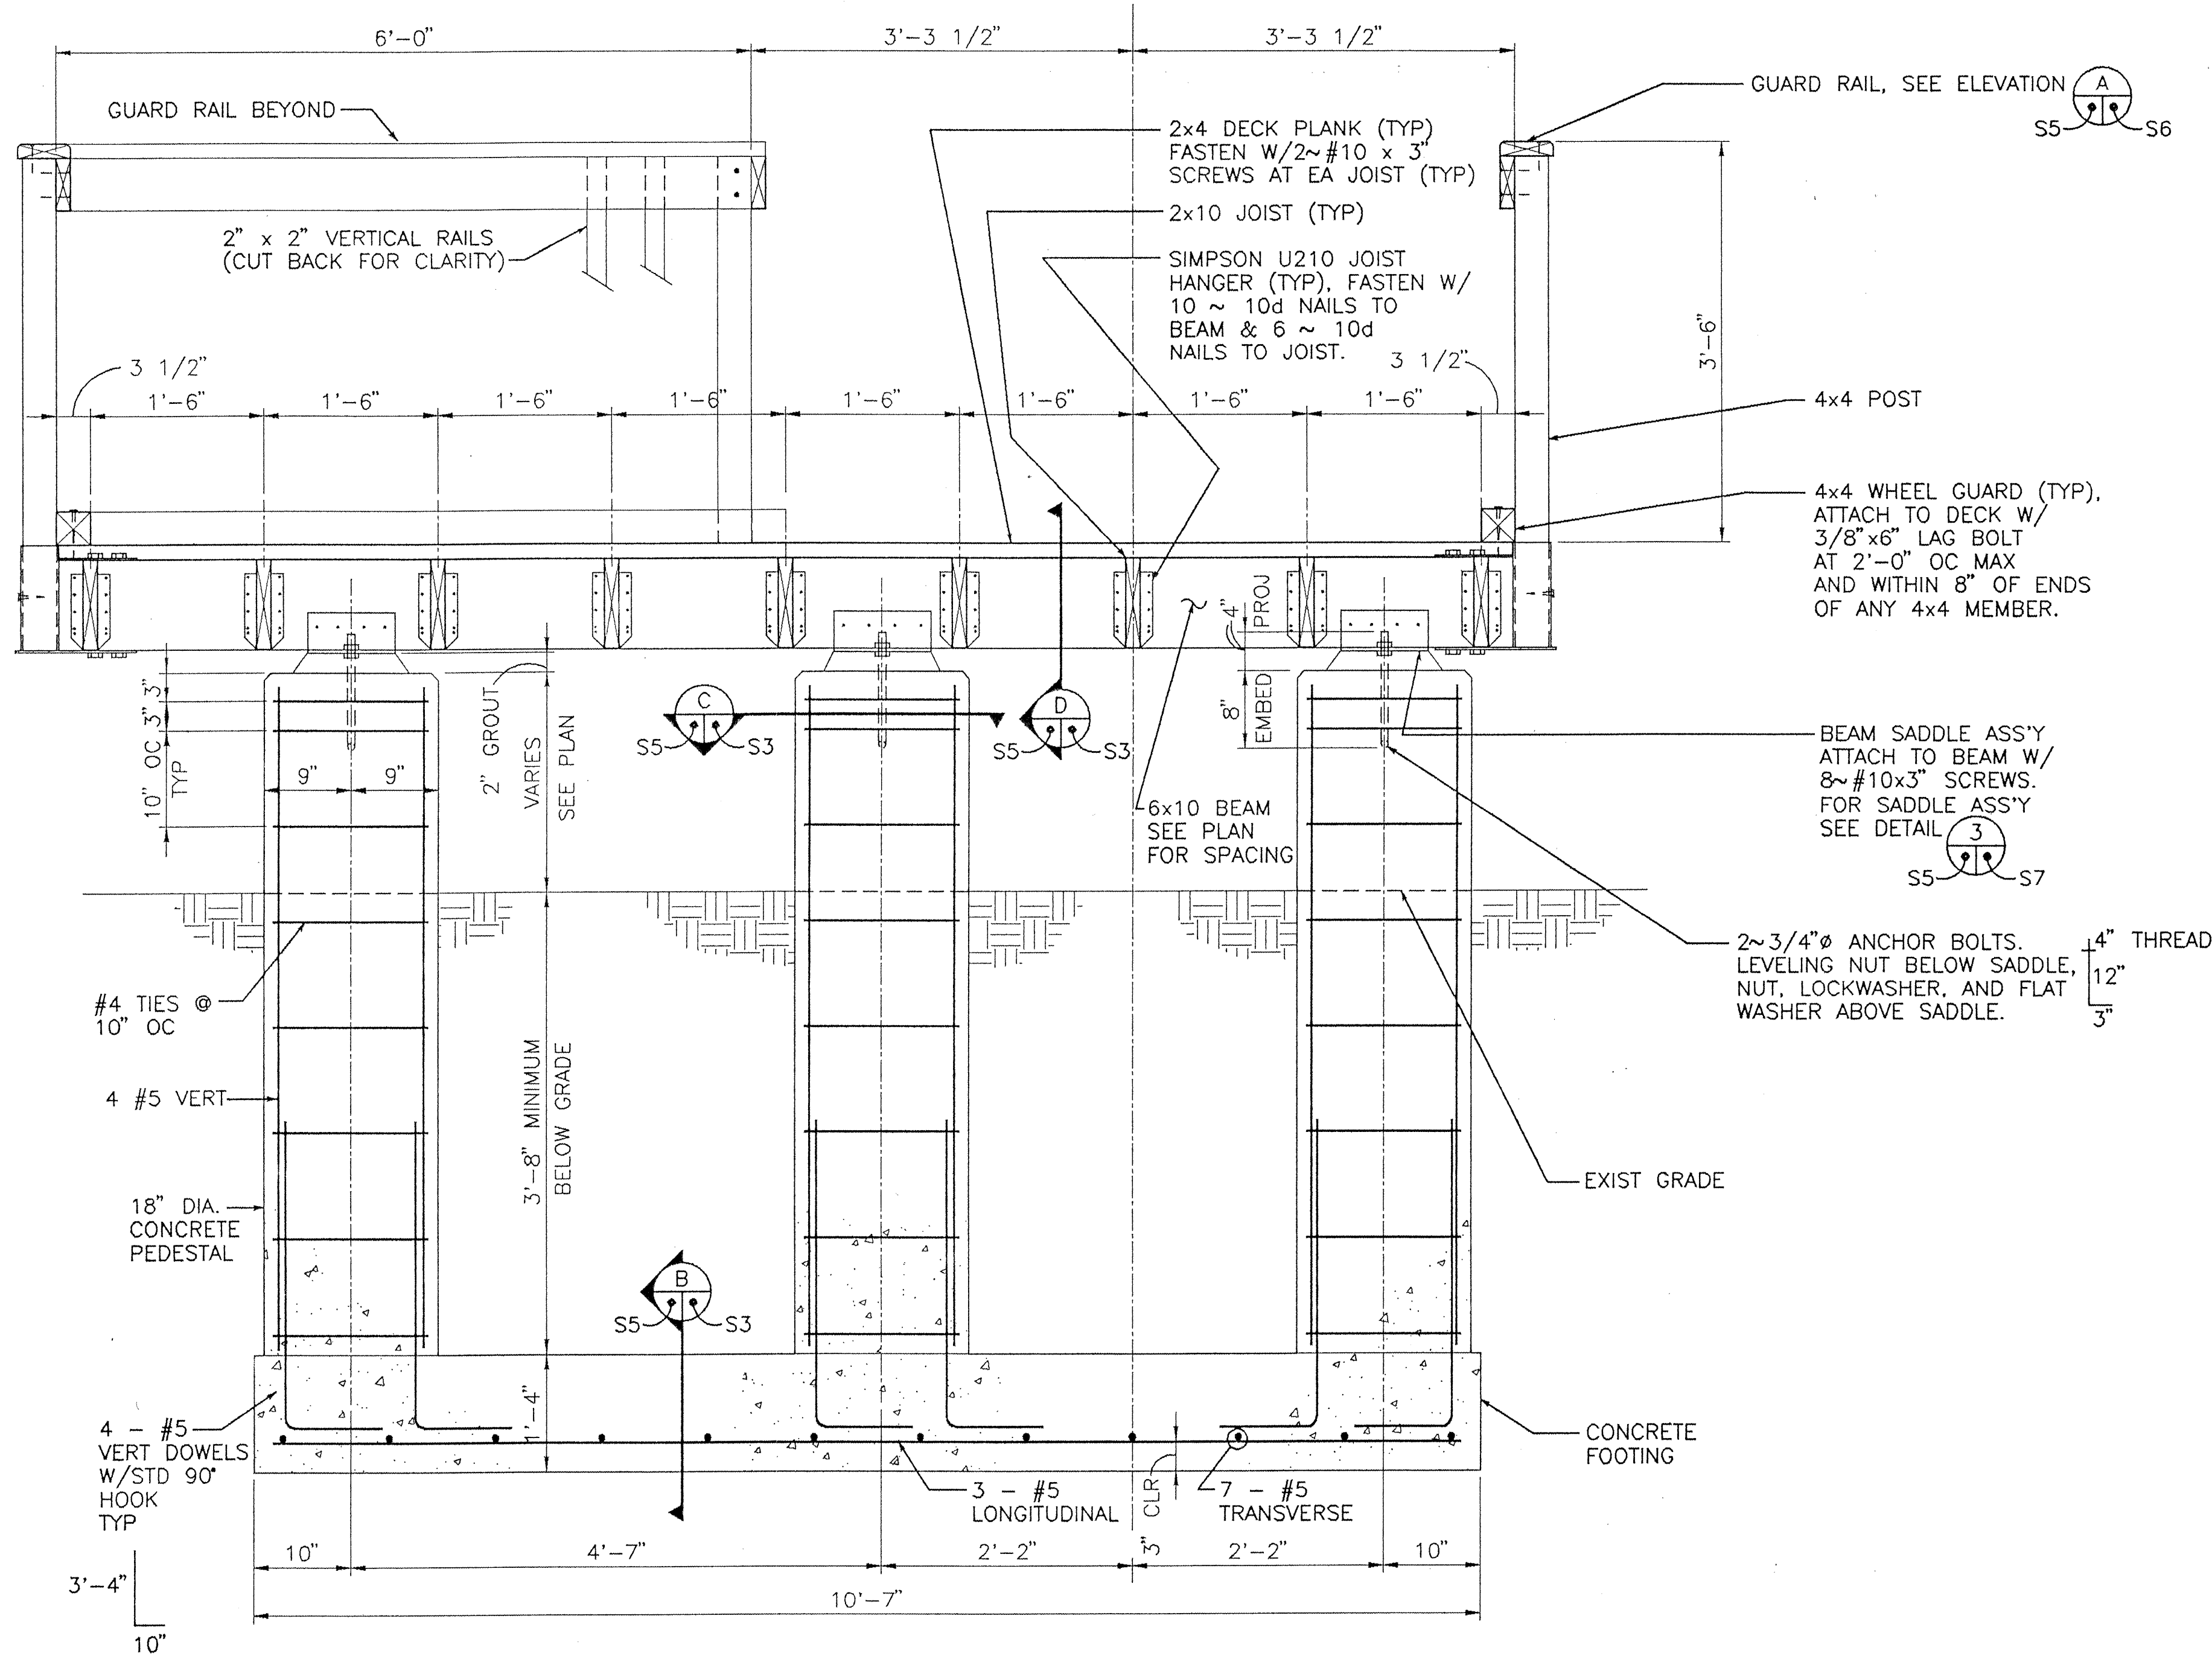

FOR INFORMATION ONLY

HN
Holmes & Narver

CITY OF ALBUQUERQUE OPEN SPACE DIVISION PARKS & GENERAL SERVICES DEPARTMENT					
TITLE: ACCESSIBLE TRAIL AT ELENA GALLEGOS PICNIC AREA TURNOUT SECTION					
APPROVALS	ENGINEER	DATE	APPROVALS	ENGINEER	DATE
DRC CHAIRMAN			WATER		
TRANSPORTATION			WASTE WATER		
HYDROLOGY					
PARKS & REC					
DRAWING NO.	5116.91	MAP NO.	D24	SHEET	OF
				S5	8


AS BUILT INFORMATION			BENCH MARKS			SURVEY INFORMATION			ENGINEER'S SEAL			REVISIONS			DESIGN		
CONTRACTOR	NO.	DATE	NO.	DATE	NO.	BY	DATE	NO.	BY	DATE	NO.	BY	DATE	NO.	BY	DATE	
WORK																	
DESIGNED BY																	
DATE																	
FIELD ACCEPTANCE BY																	
DATE																	
FIELD ACCEPTANCE BY																	
DATE																	
CORRECTED BY																	
DATE																	
CORRECTED BY																	
DATE																	
RECORDED BY																	
NO.																	

WILLIAM L. GRIFFITH
NEW MEXICO
9253
REGISTERED PROFESSIONAL ENGINEER
11-2-95

REVISIONS
DESIGN
DATE: 10/31/95
DRAWN BY: TB
CHECKED BY: SD
DATE: 10/31/95

PLOT SCALE:



REFERENCE FILES:

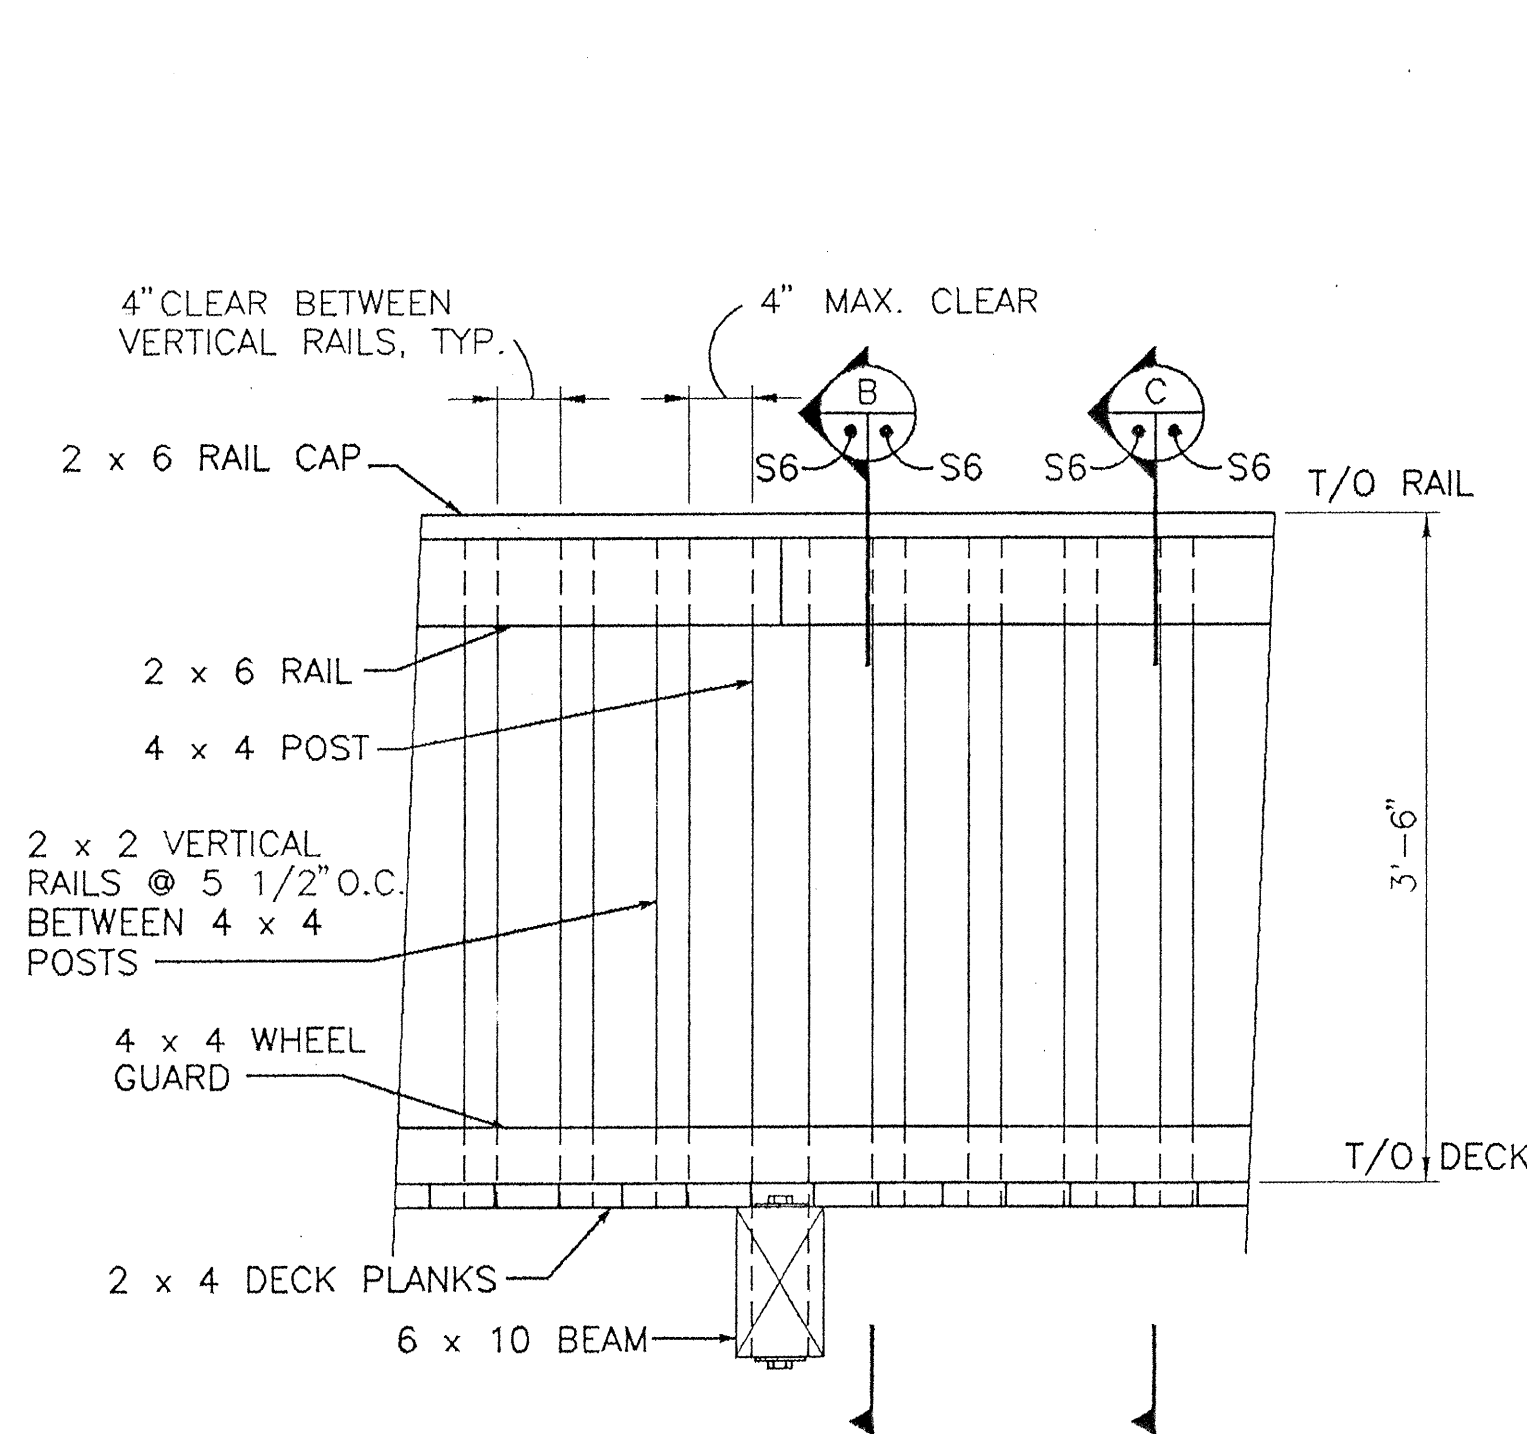

ELEVATION - TYPICAL GUARDRAIL



SCALE: 1" = 1'-0"

(LOOKING OUT FROM DECK)

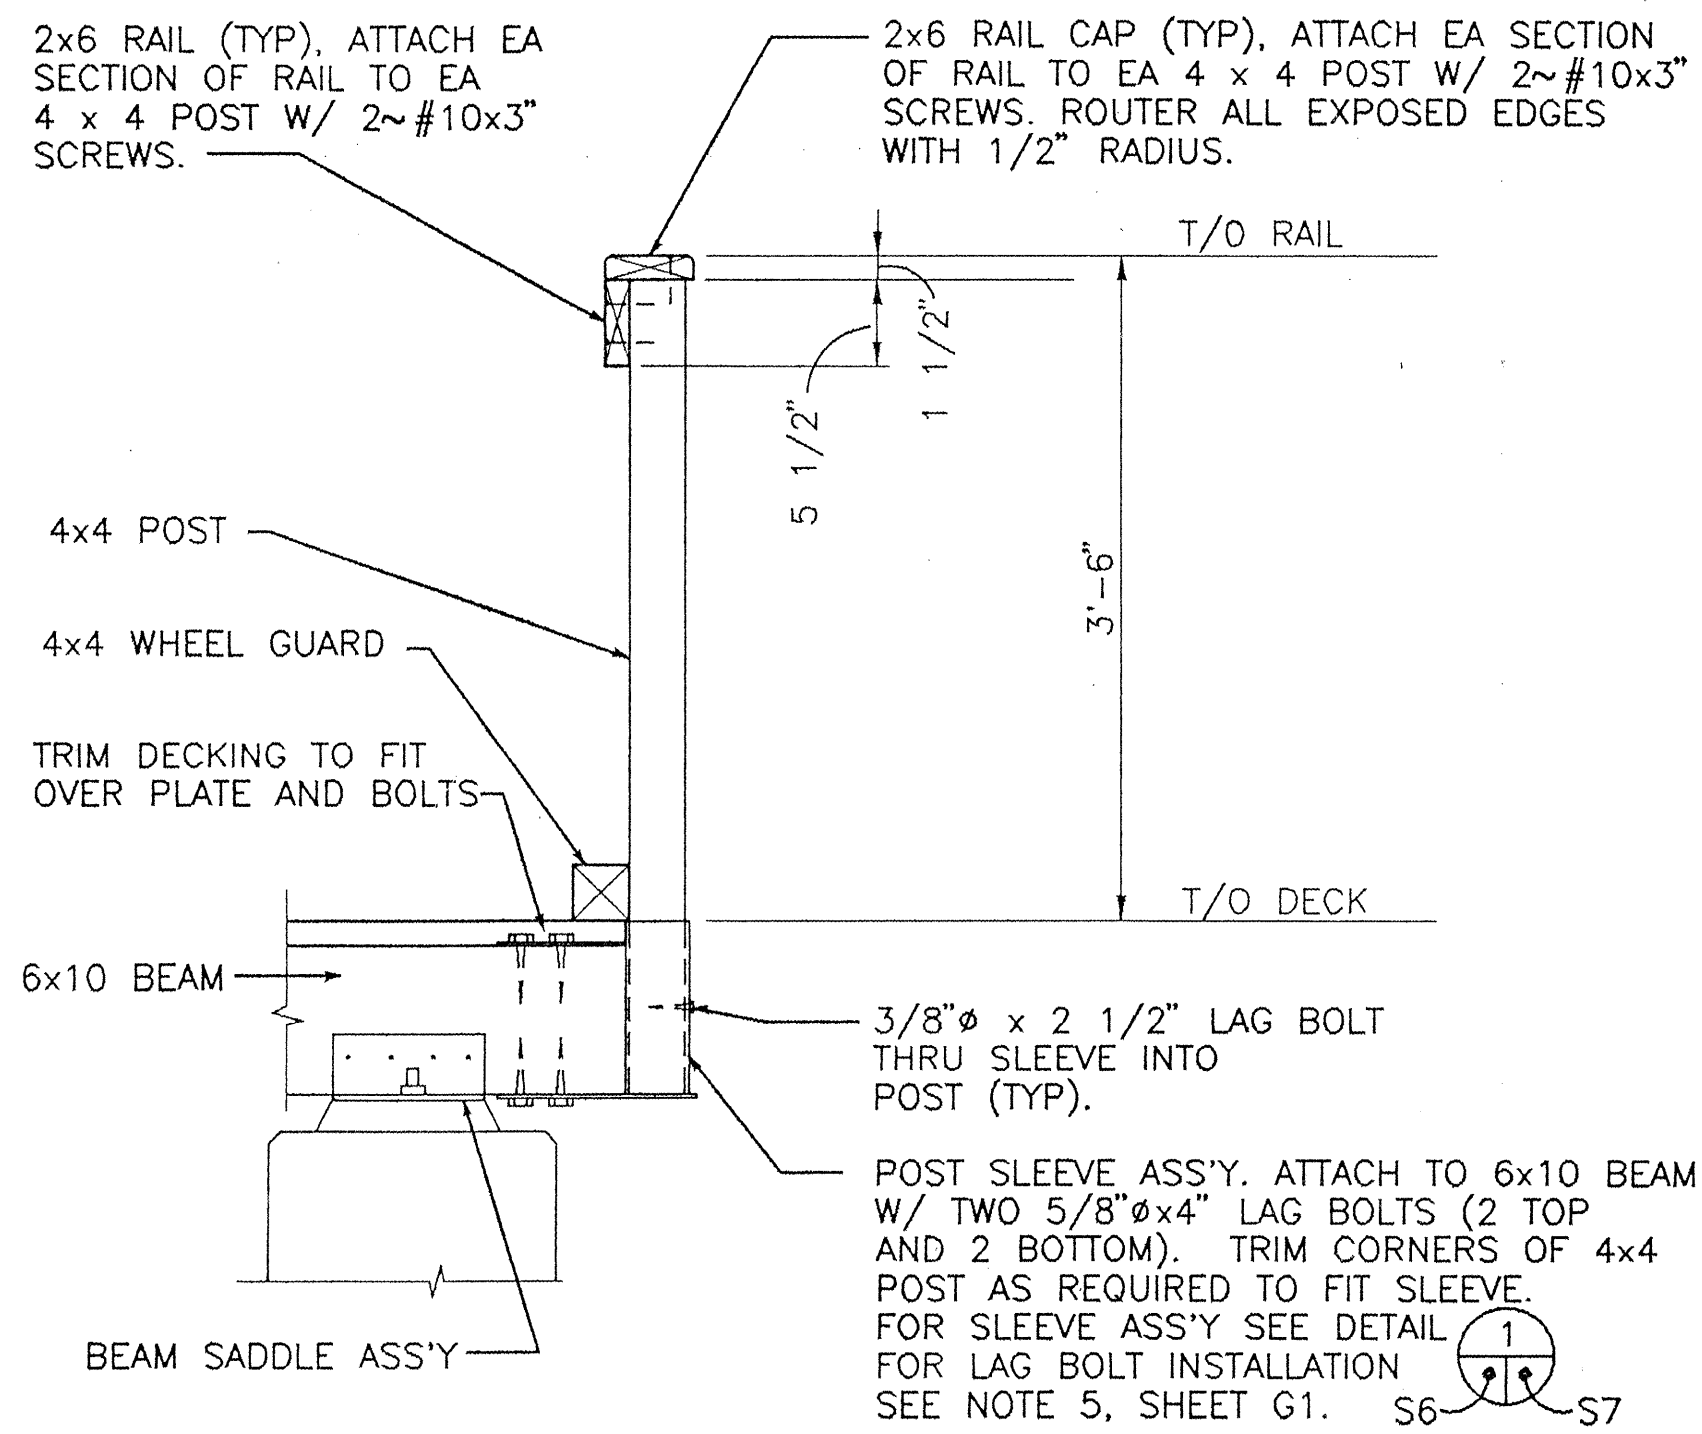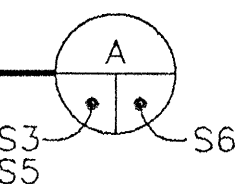



SECTION - TYPICAL RAIL POST

SCALE: 1" = 1'-0"

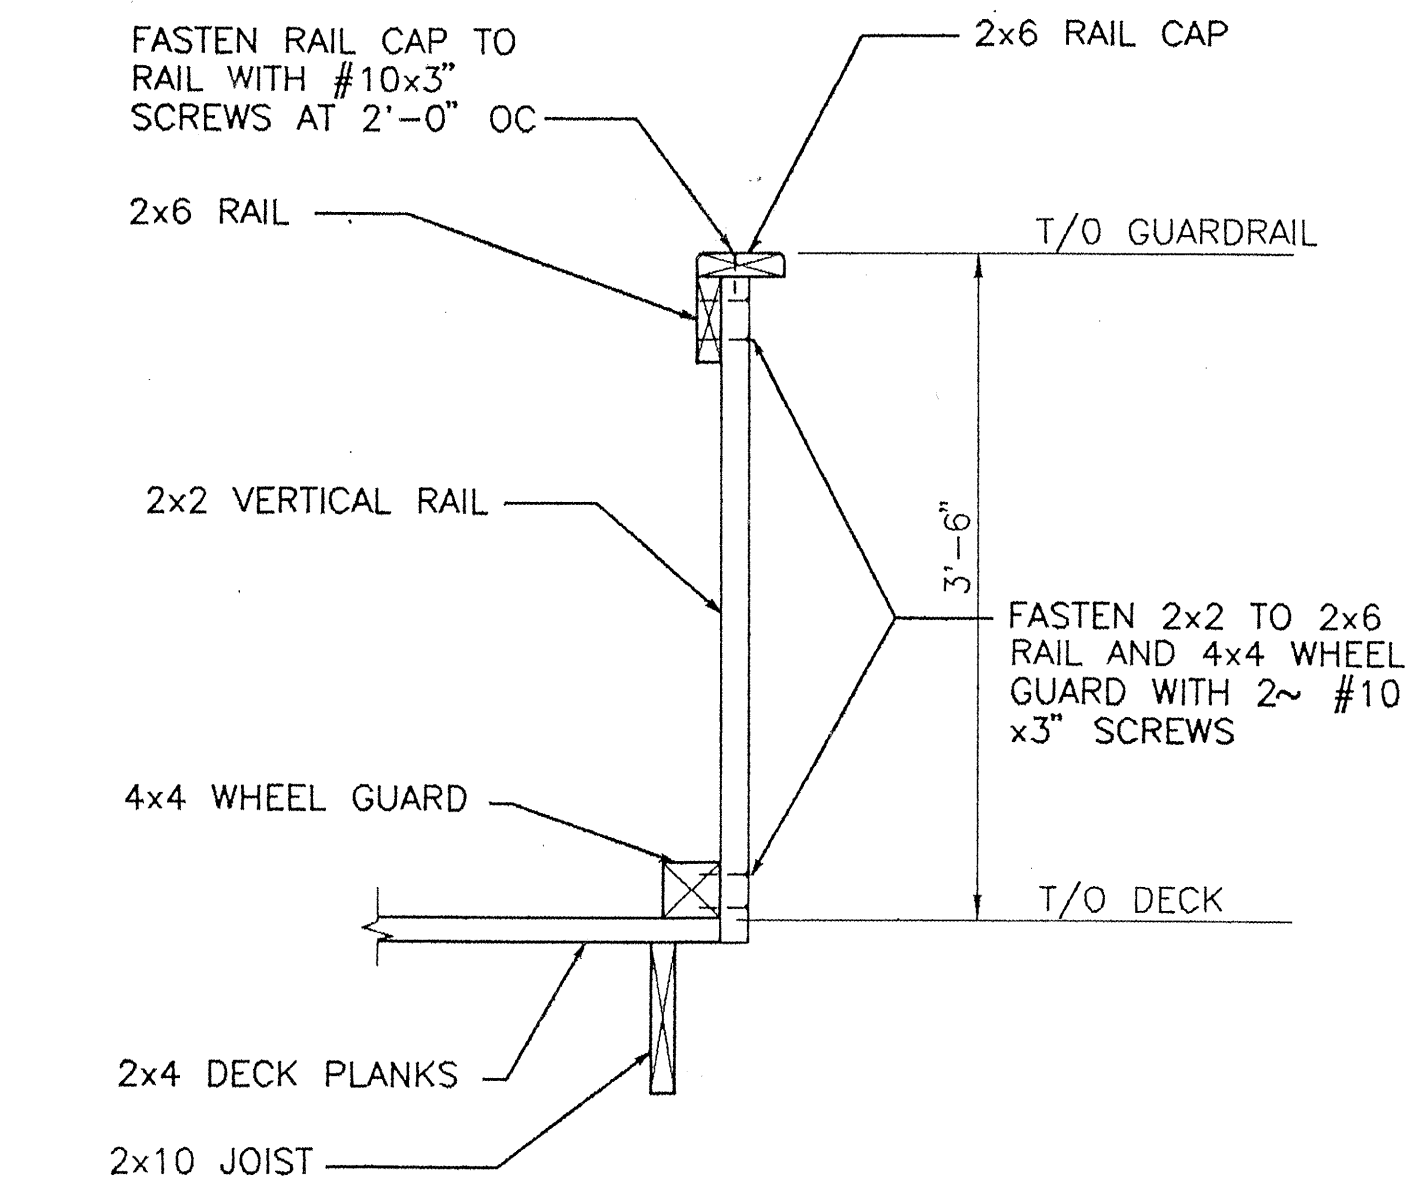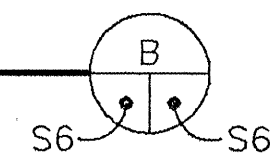



SECTION - TYPICAL GUARDRAIL (BETWEEN POSTS)

SCALE: 1" = 1'-0"

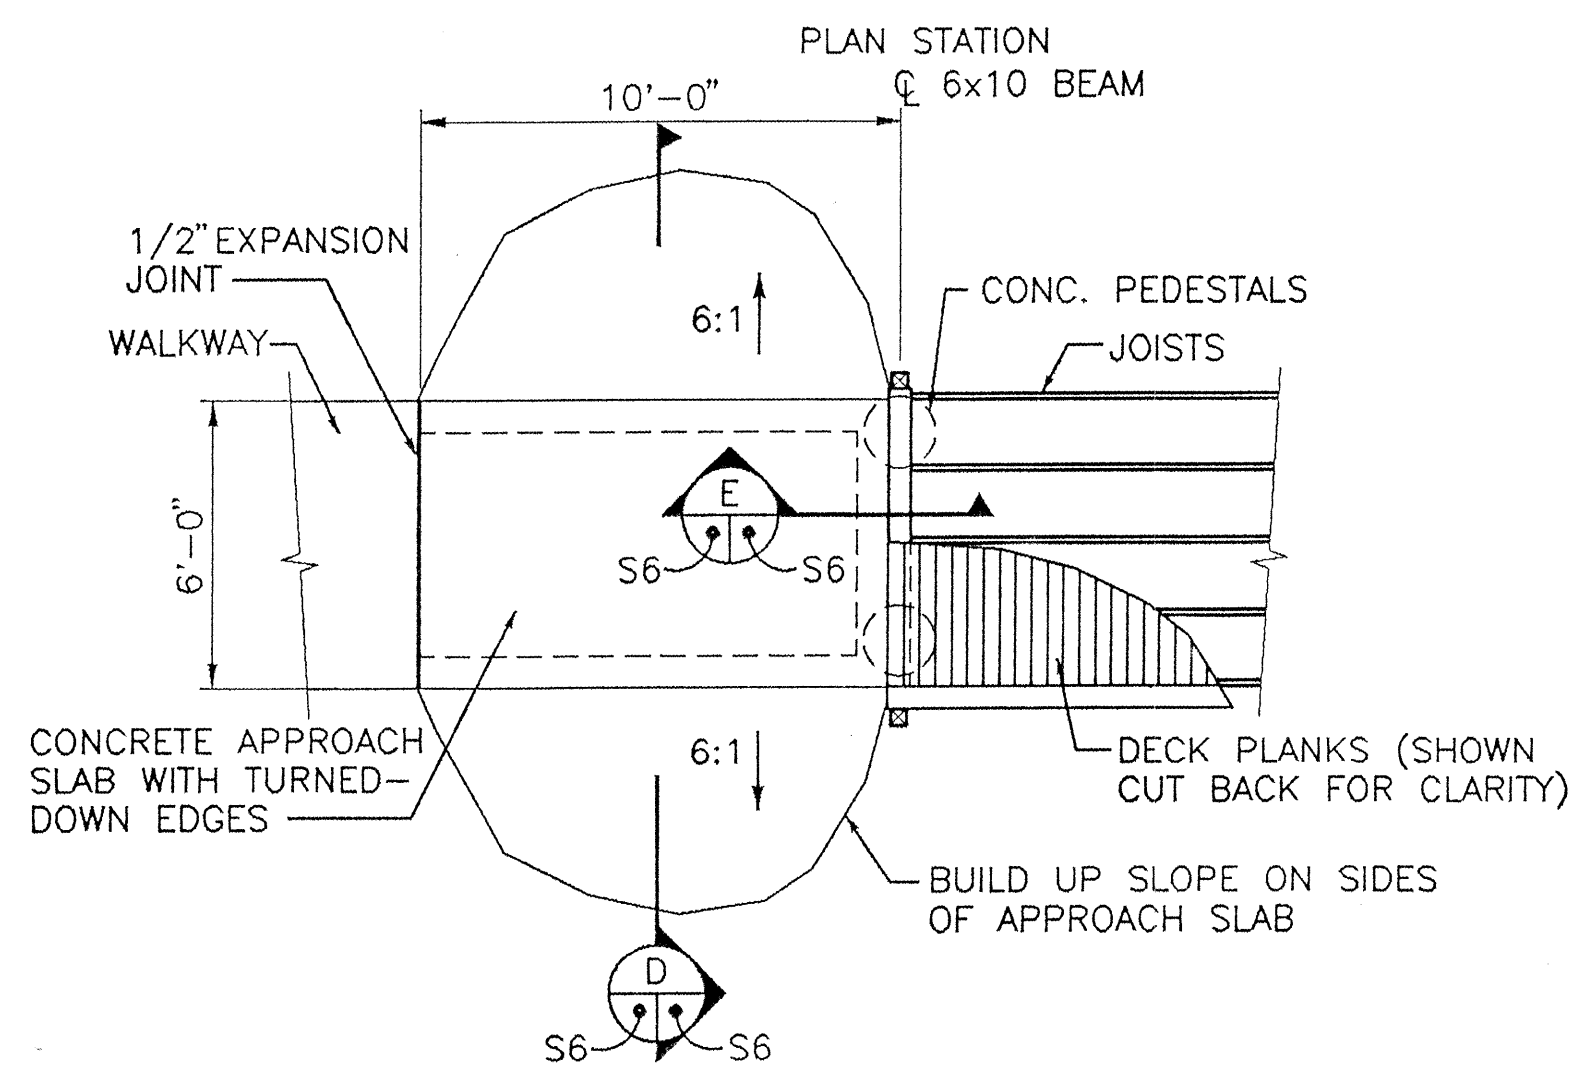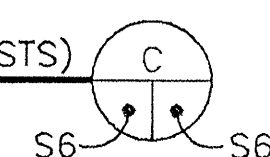



PLAN - TYPICAL JUNCTION OF WOOD DECKING AND CONCRETE APPROACH SLAB

SCALE: 1/4" = 1'-0"

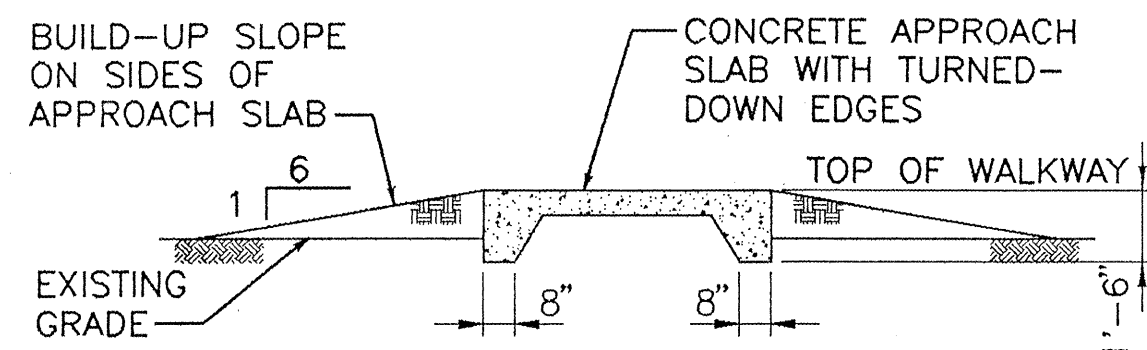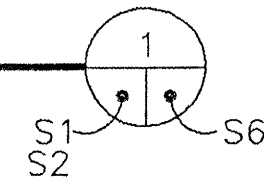


SECTION - APPROACH SLAB

SCALE: 1/4" = 1'-0"

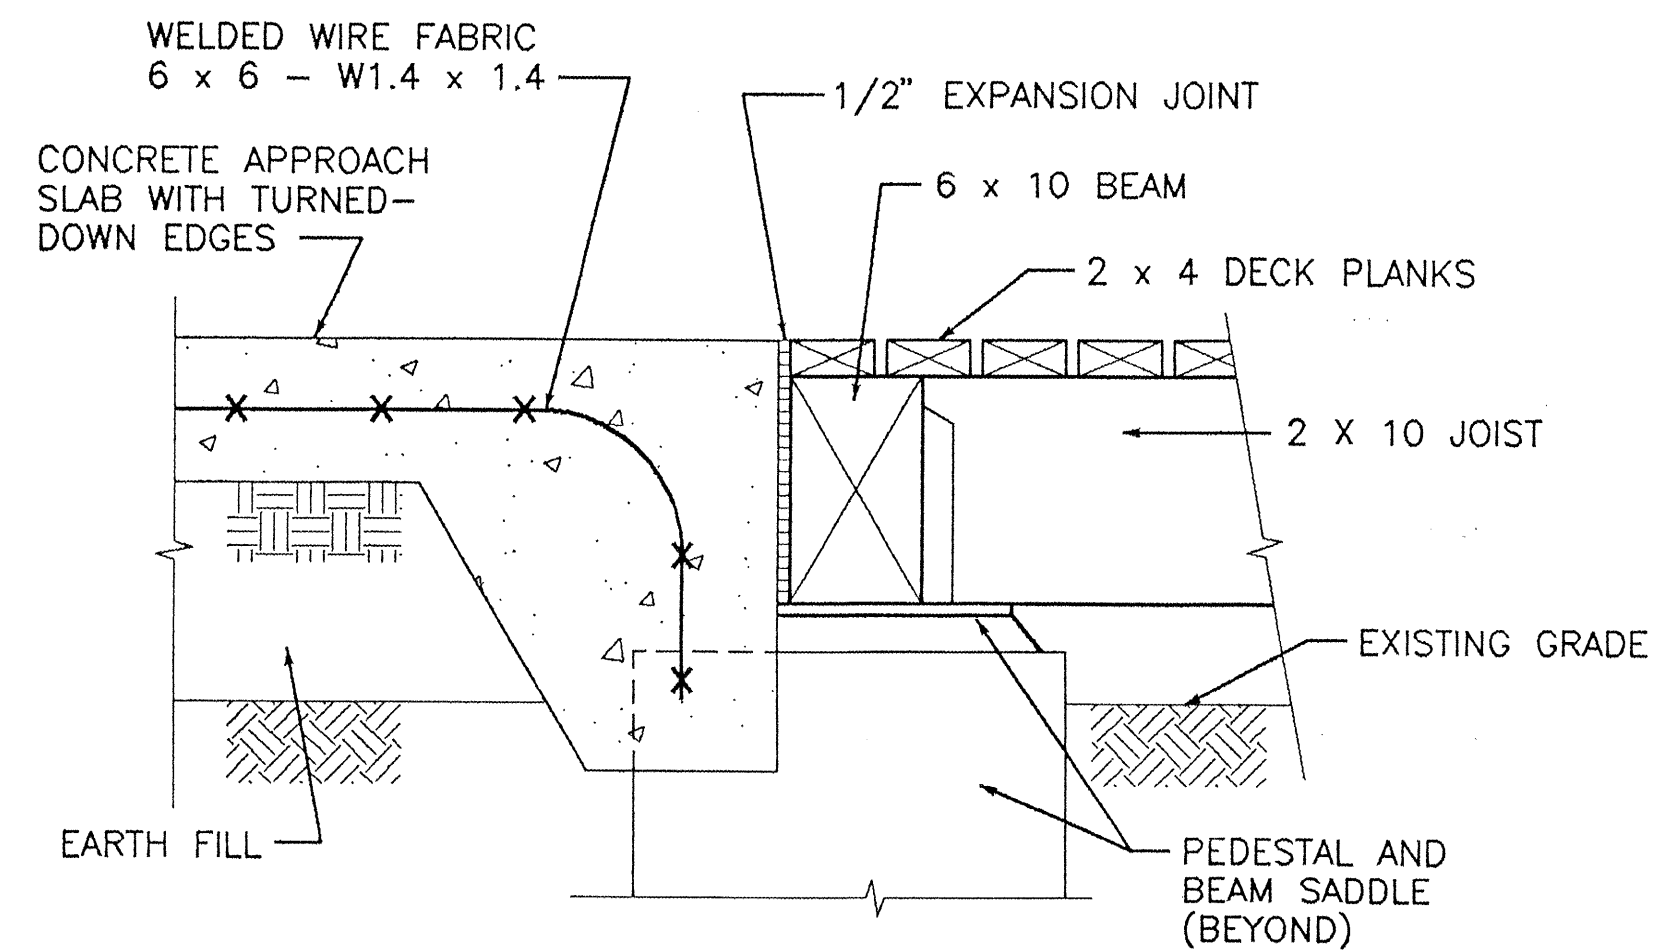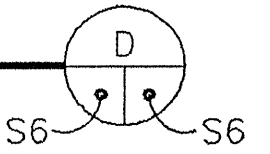

SECTION - CONCRETE APPROACH SLAB

SCALE: 1 1/2" = 1'-0"

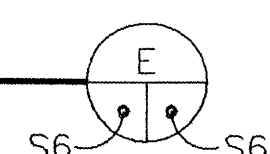

FOR INFORMATION ONLY

HN
Holmes & Narver

CITY OF ALBUQUERQUE
OPEN SPACE DIVISION
PARKS & GENERAL SERVICES DEPARTMENT

TITLE: ACCESSIBLE TRAIL AT ELENA
GALLEGOS PICNIC AREA
GUARDRAIL AND APPROACH DETAILS

APPROVALS	ENGINEER	DATE	APPROVALS	ENGINEER	DATE
DRC CHAIRMAN			WATER		
TRANSPORTATION			WASTE WATER		
HYDROLOGY					
PARKS & REC					


DRAWING NO. 5116.91 MAP NO. D24 SHEET S6 OF 8

AS BUILT INFORMATION			SURVEY INFORMATION		
CONTRACTOR	NO.	DATE	FIELD NOTES	BY	DATE
STARTED BY					
ACCEPTANCE BY					
FIELD CHECKED BY					
DRAWN BY					
CHECKED BY					
MICRO-FILM INFORMATION					
RECORDED BY					
NO.					



REVISIONS	DATE	BY
DESIGN	10/31/95	WG
	10/31/95	DG
	10/31/95	SD


PLOT SCALE:

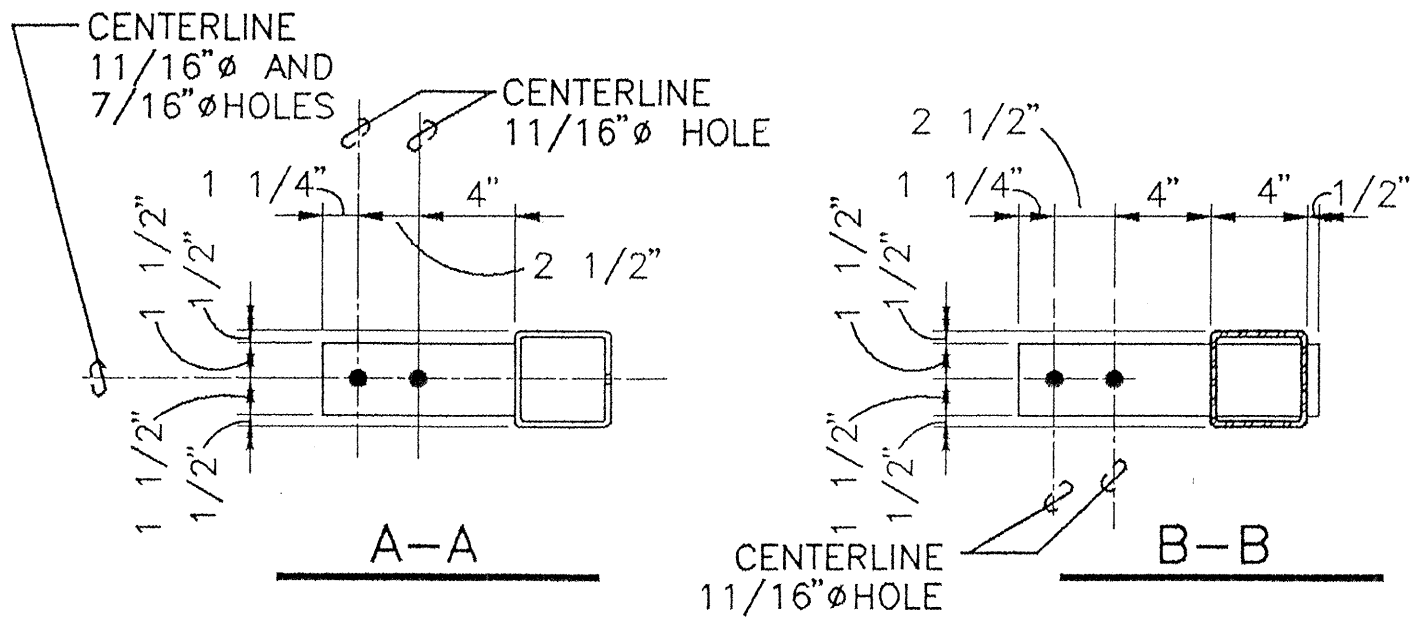

DETAIL - POST SLEEVE ASS'Y

SCALE: 1 1/2" = 1'-0"


QUANTITY REQUIRED: 36

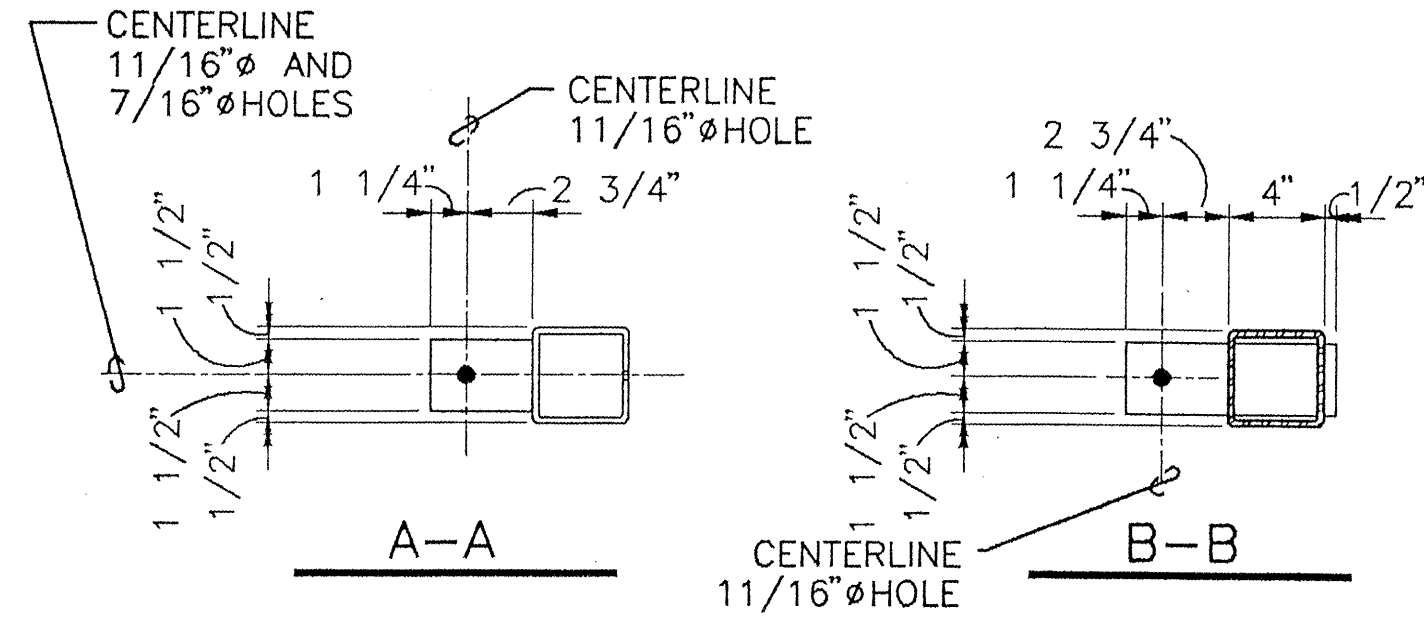

DETAIL - EDGE POST SLEEVE ASS'Y

SCALE: 1 1/2" = 1'-0"

QUANTITY REQUIRED: 6

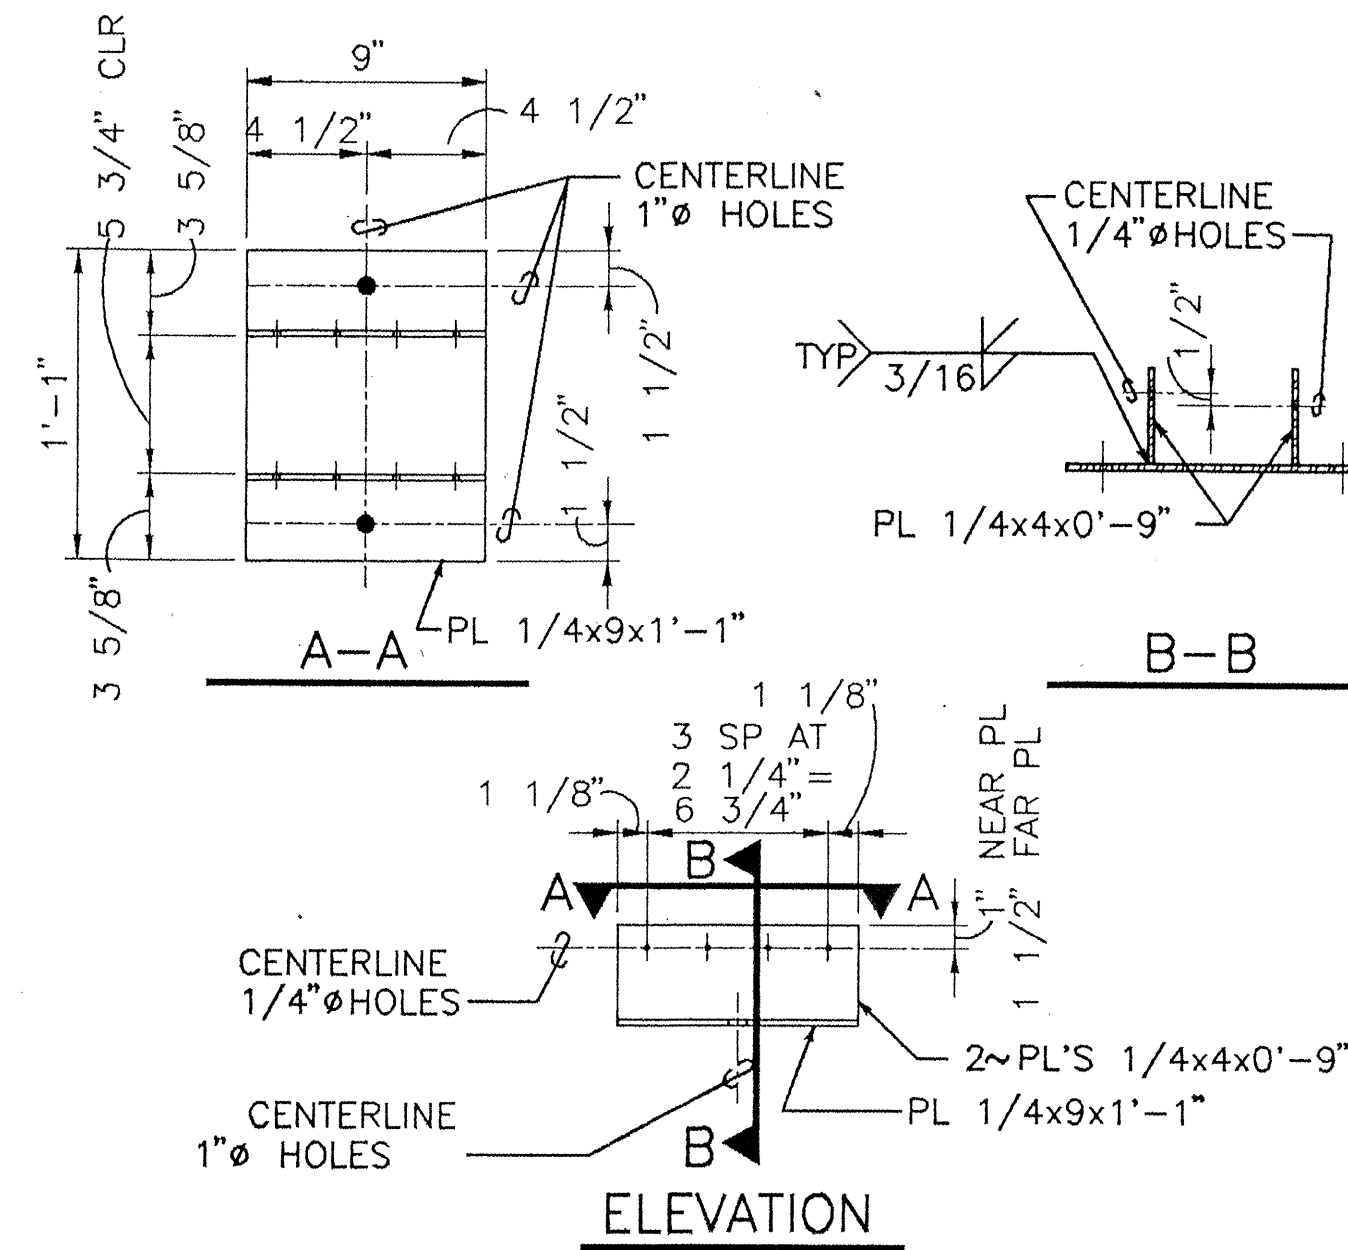

DETAIL - BEAM SADDLE ASS'Y


SCALE: 1 1/2" = 1'-0"

QUANTITY REQUIRED: 42

NOTES:

1. ASSEMBLIES SHALL CONFORM TO GEN. NOTE 5A, SHEET G1.

AS BUILT INFORMATION		BENCH MARKS		SURVEY INFORMATION	
CONTRACT NO.	DATE	NO.	DATE	FIELD NOTES	DATE
APPROVED BY	DATE	NO.	DATE	BY	DATE
DESIGNED BY	DATE	NO.	DATE	NO.	DATE
CHECKED BY	DATE	NO.	DATE	NO.	DATE
RECORDED BY	DATE	NO.	DATE	NO.	DATE

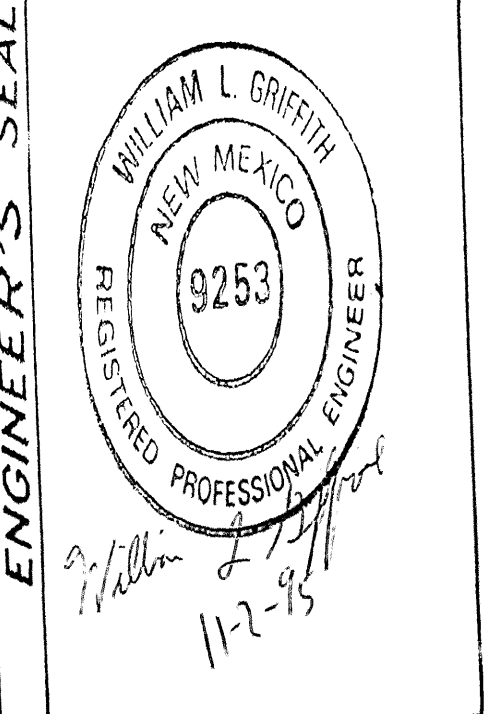

FOR INFORMATION ONLY

HN
Holmes & Narver

CITY OF ALBUQUERQUE
OPEN SPACE DIVISION
PARKS & GENERAL SERVICES DEPARTMENT
ACCESSIBLE TRAIL AT ELENA
GALLEGOS PICNIC AREA
ASSEMBLY DETAILS

APPROVALS	ENGINEER	DATE	APPROVALS	ENGINEER
DRC CHAIRMAN			WATER	
TRANSPORTATION			WASTE WATER	
HYDROLOGY				
PARKS & REC				
DRAWING NO.	5116.91	MAP NO.	D24	SHEET S7 OF

11-01-95 13:54:27

DWG: L:\CAD\299806\11-01-95



REFERENCE FILES:



REFERENCE FILES:




NOTES:

1. OMIT CURB WHERE LANDING IS NEXT TO REST STOP. SEE PLAN AND PROFILE SHEETS.
2. FOR PLAN OF RAILS AT CURVED RAMPS, SEE  S8 S8 S8
3. SPLICE HANDRAILS AT CENTER OF RAMP. SEE  4.



DETAIL - TYPICAL RAMP


SCALE: $1/4" = 1'-0"$

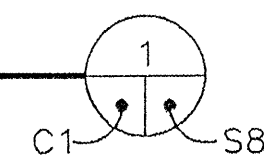

SCALE: 1/4" = 1'-0"





SCALE: $1/4" = 1'-0"$

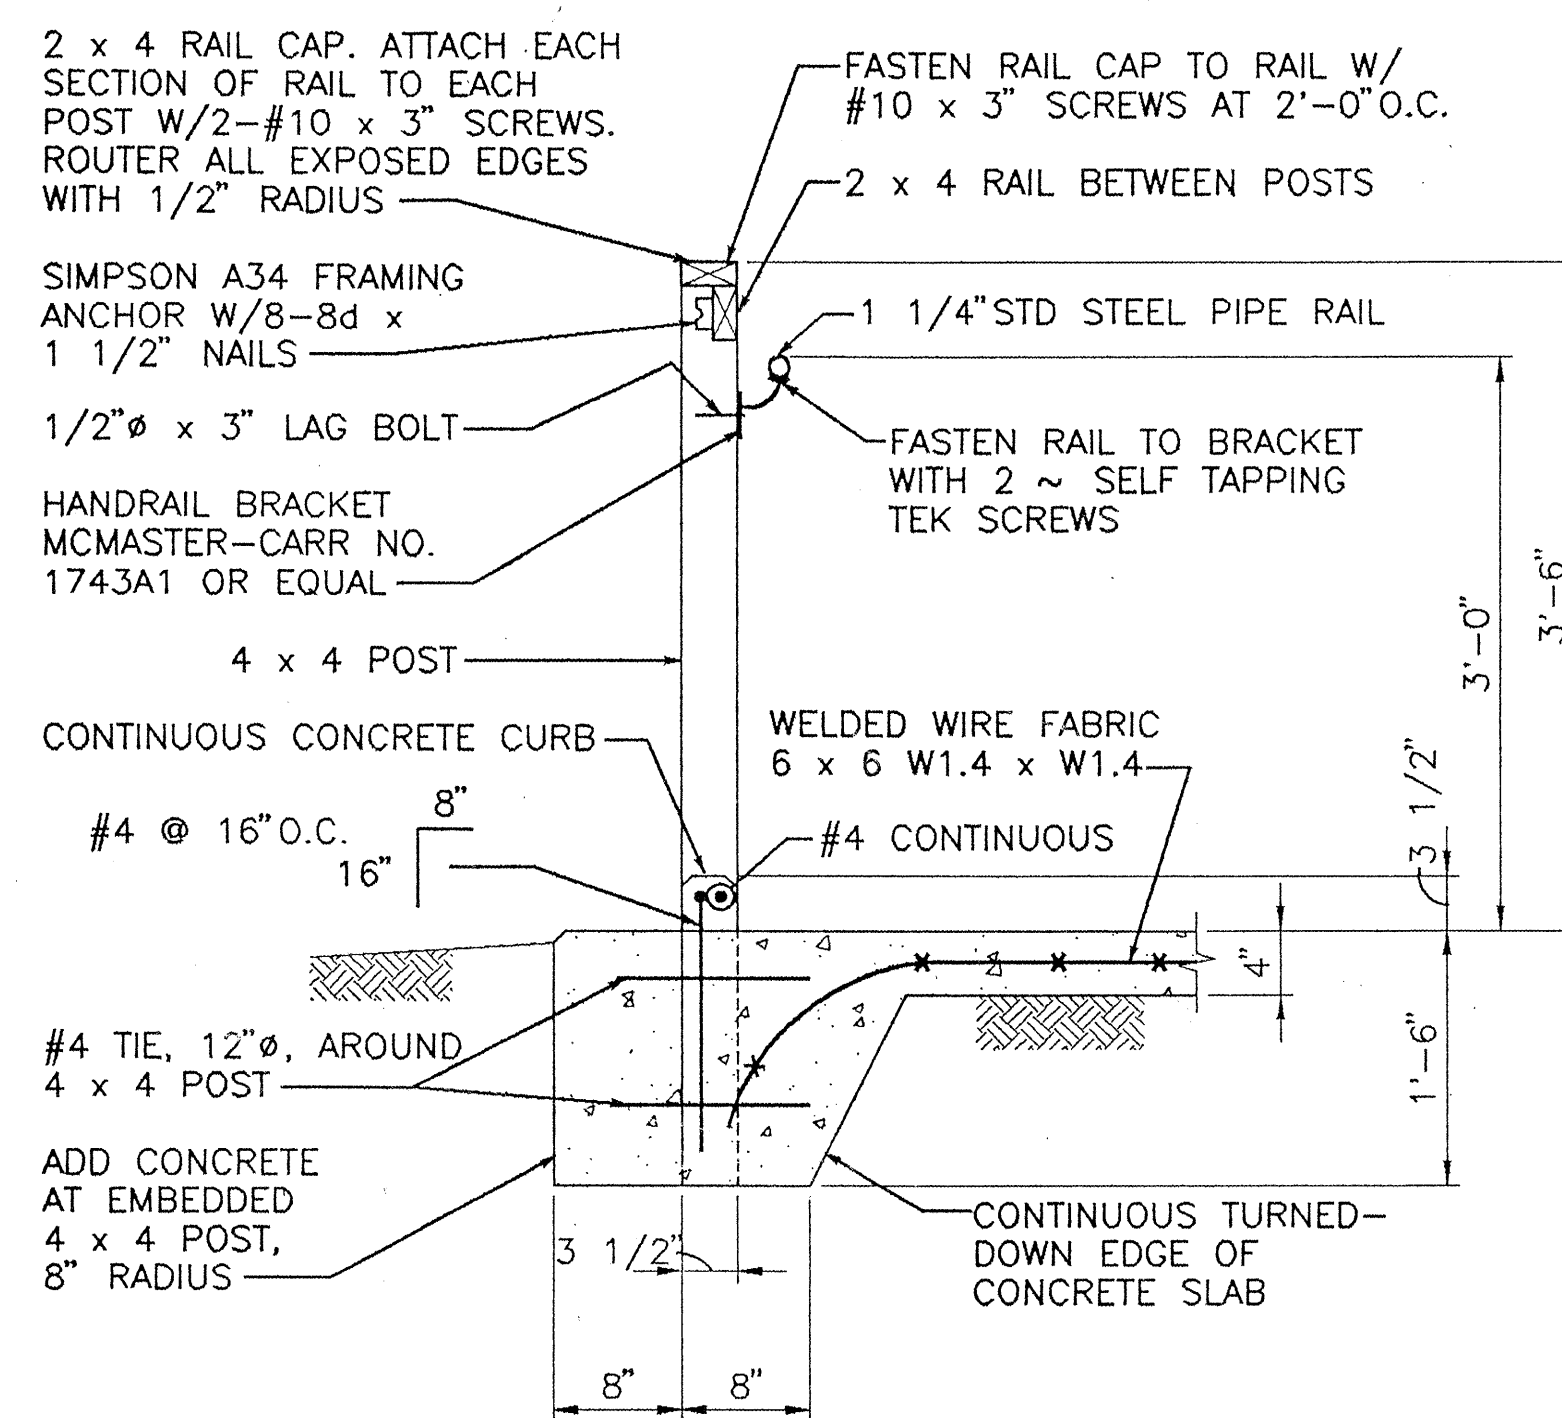


SECTION - RAMP

SCALE: 1" = 1'-0"

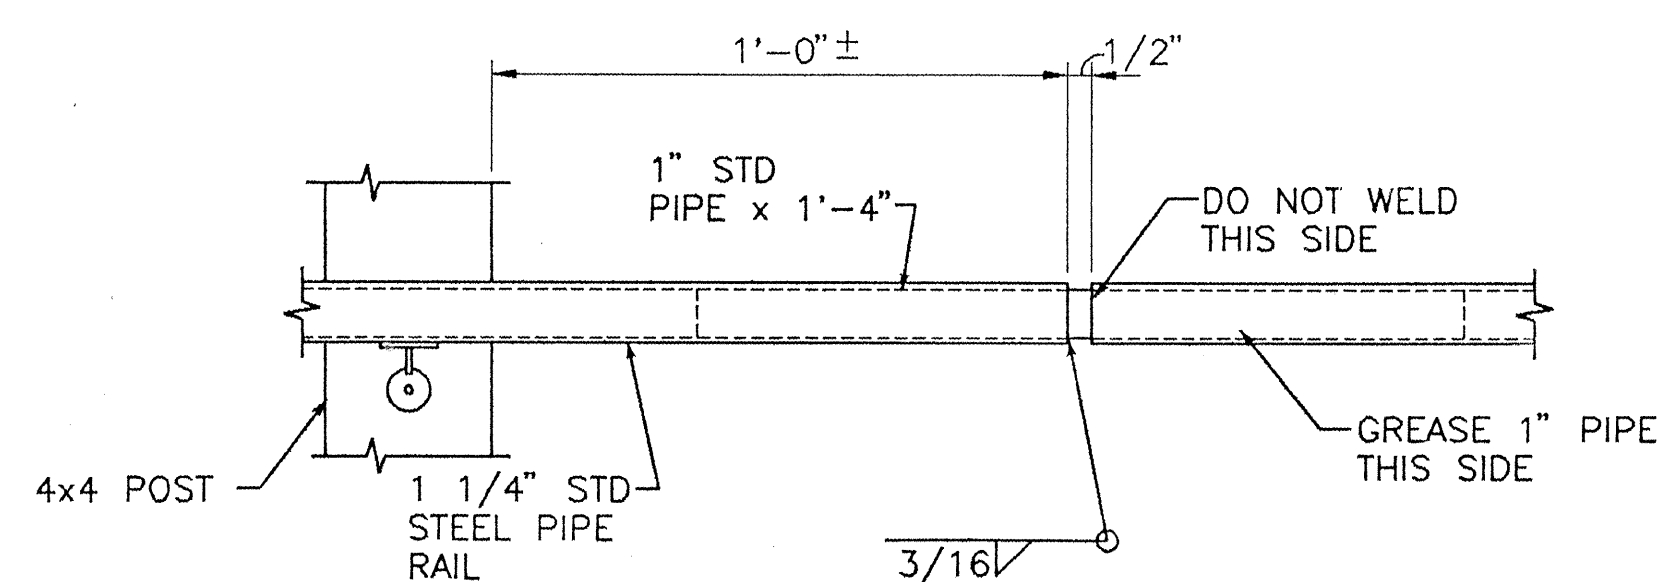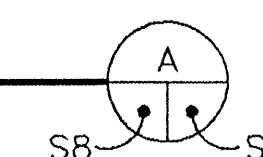

DETAIL - TYPICAL HANDRAIL SPLICE

SCALE: 3" = 1'-0"

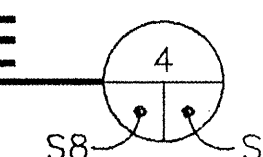

FOR INFORMATION ONLY

HN
Holmes & Narver

CITY OF ALBUQUERQUE
OPEN SPACE DIVISION
PARKS & GENERAL SERVICES DEPARTMENT

TITLE: ACCESSIBLE TRAIL AT ELENA
GALLEGOS PICNIC AREA
SECTIONS AND DETAILS

APPROVALS	ENGINEER	DATE	APPROVALS	ENGINEER	DATE
DRC CHAIRMAN			WATER		
TRANSPORTATION			WASTE WATER		
HYDROLOGY					
PARKS & REC					
DRAWING NO.	5116.91	MAP NO.	D24	SHEET	S8 OF 8