


HIGH DESERT STREETSCAPE: PHASE 5

SPAIN ROAD (SOUTH SIDE) from Tramway Blvd. to Imperata ST.

DESIGNWORKSHOP, Inc.
ISSUED FOR CONSTRUCTION
DATE: DECEMBER 18, 1996

HIGH DESERT
Albuquerque, New Mexico

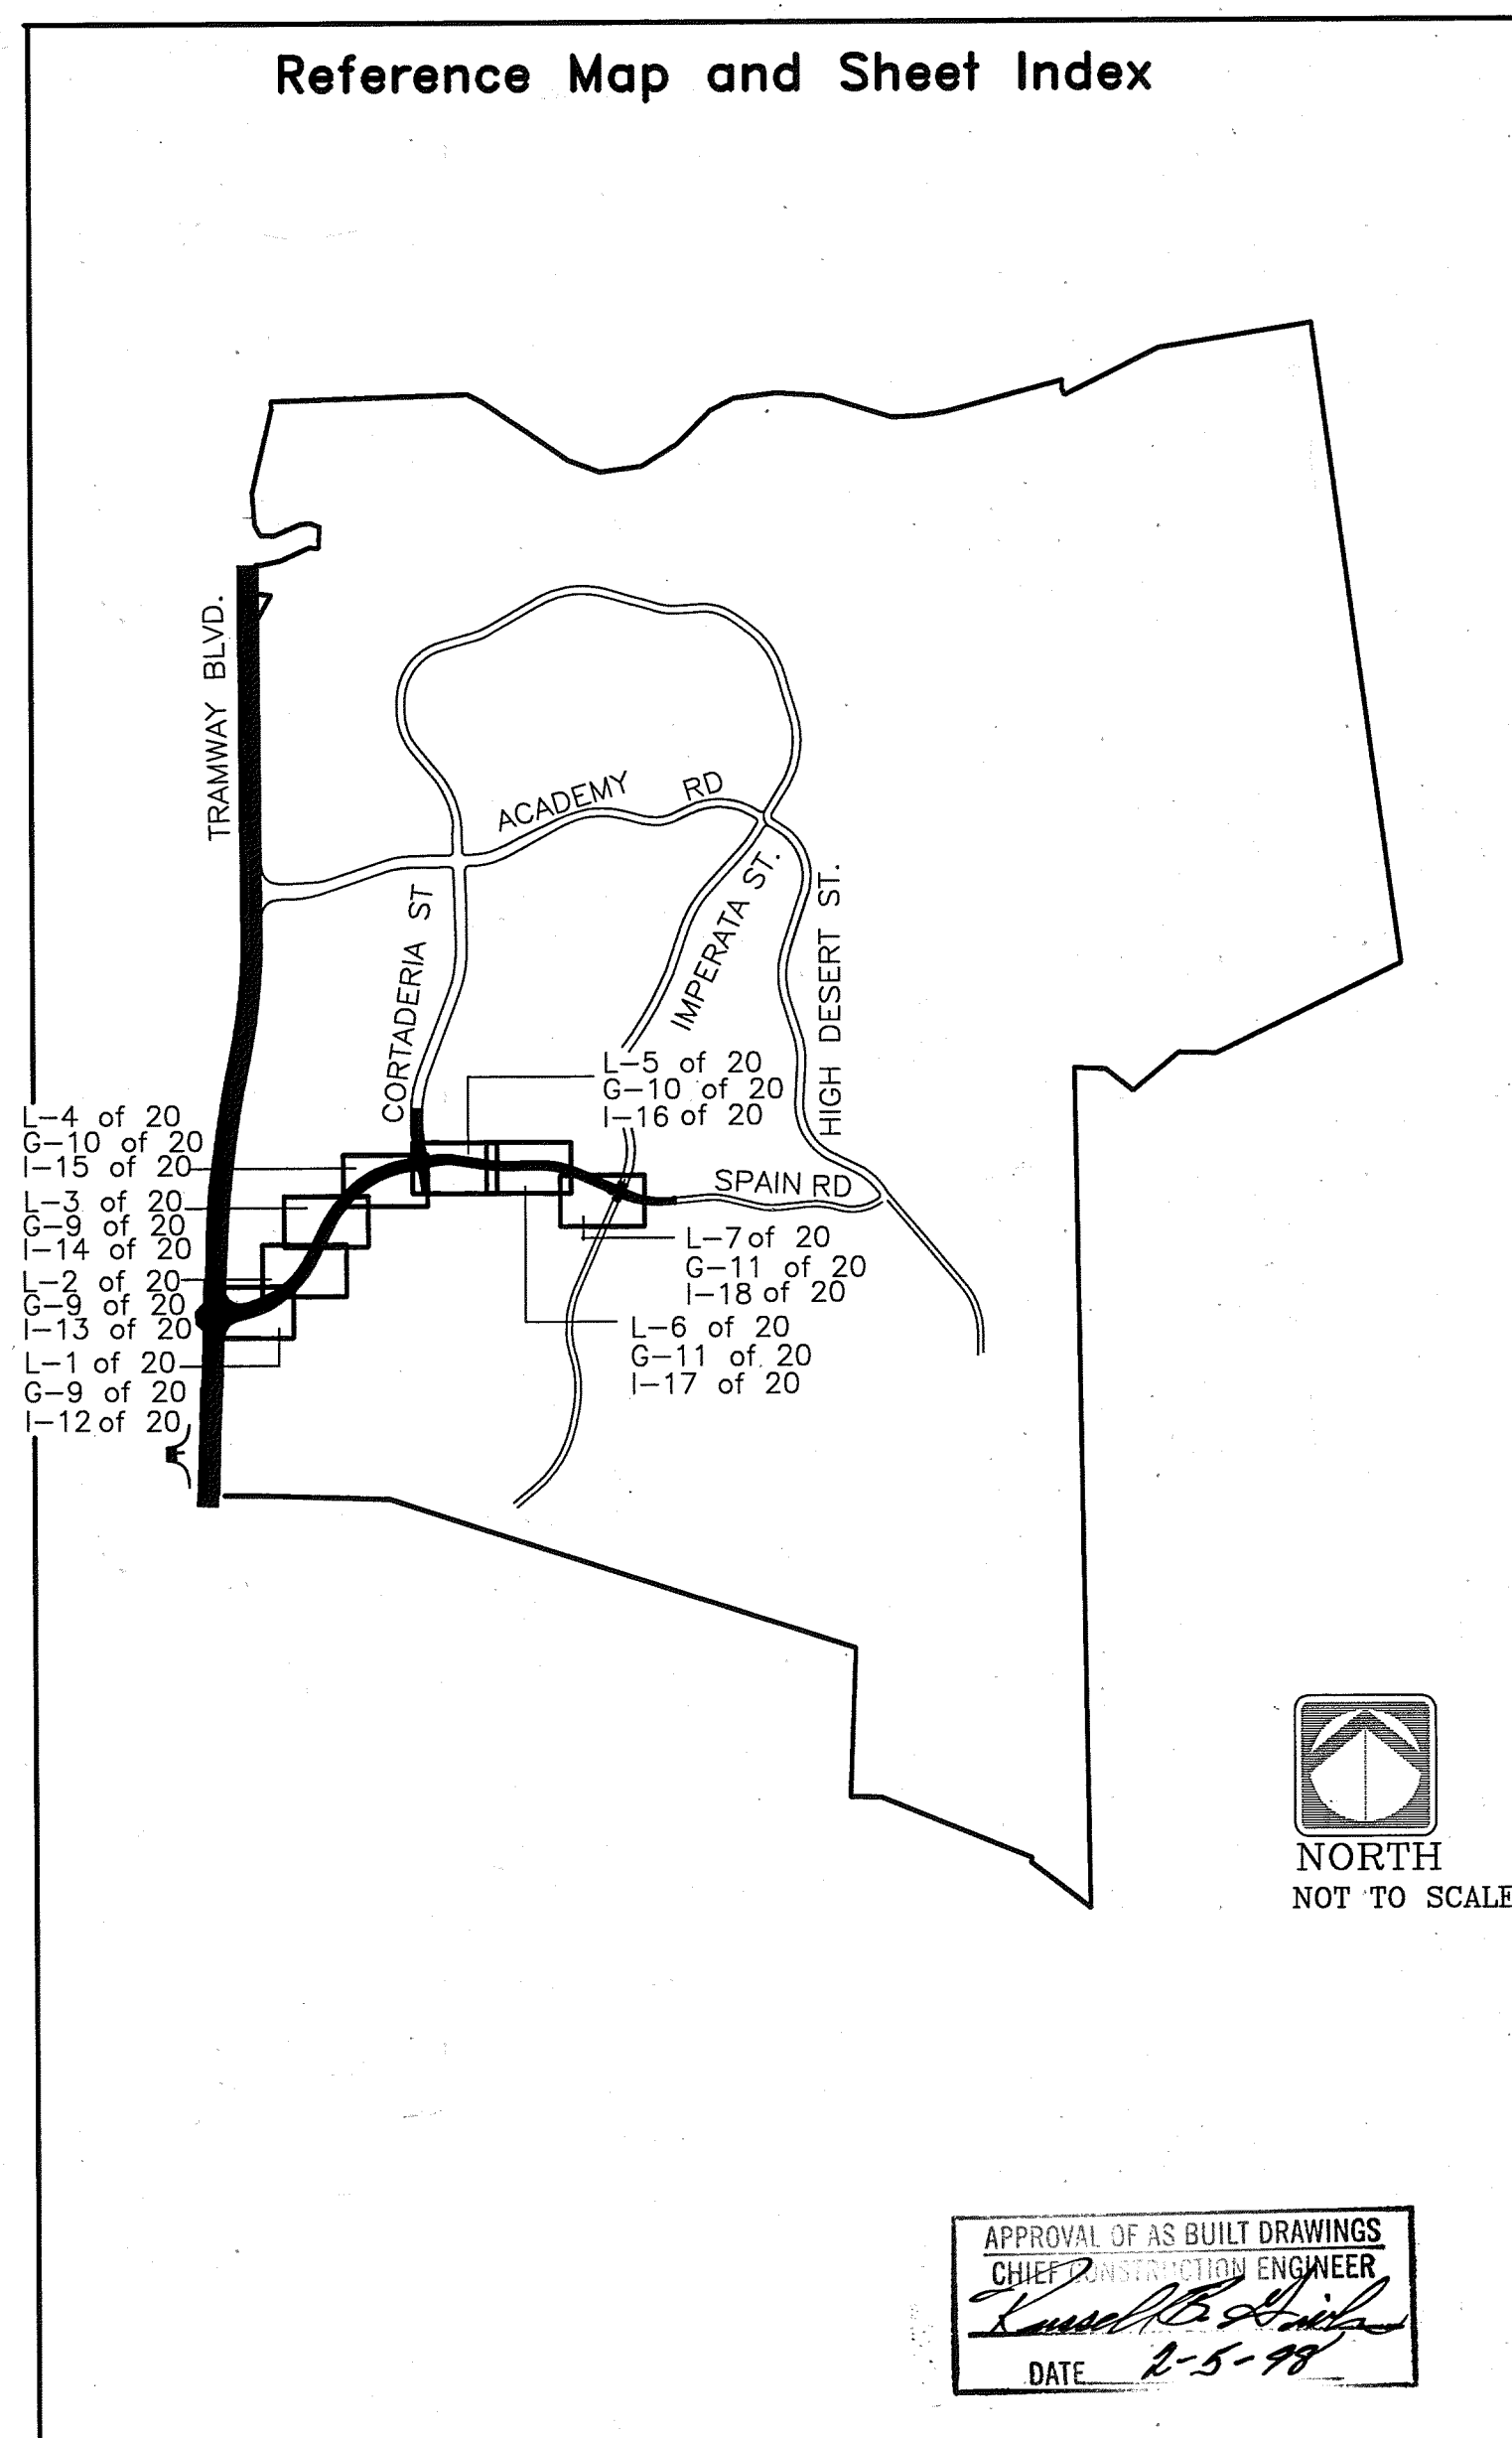

Design Team

Owner:
High Desert Investment Corporation
13000 Academy Road, NE
Albuquerque, NM 87111
(505) 823-9360
Mr. Douglas H. Collister

Landscape Architect:
Design Workshop, Inc.
9621 4th Street, NW
Albuquerque, NM 87114
(505) 890-1815
Mr. Keith Simon


Irrigation/Landscape Consultant:
Bohannon-Huston, Inc.
Courtyard 1
7500 Jefferson St., NE
Albuquerque, NM 87109
(505) 823-1000
Mr. George Radnovich, Irrigation

Approvals

High Desert Investment Corporation

DATE

Vicinity Map

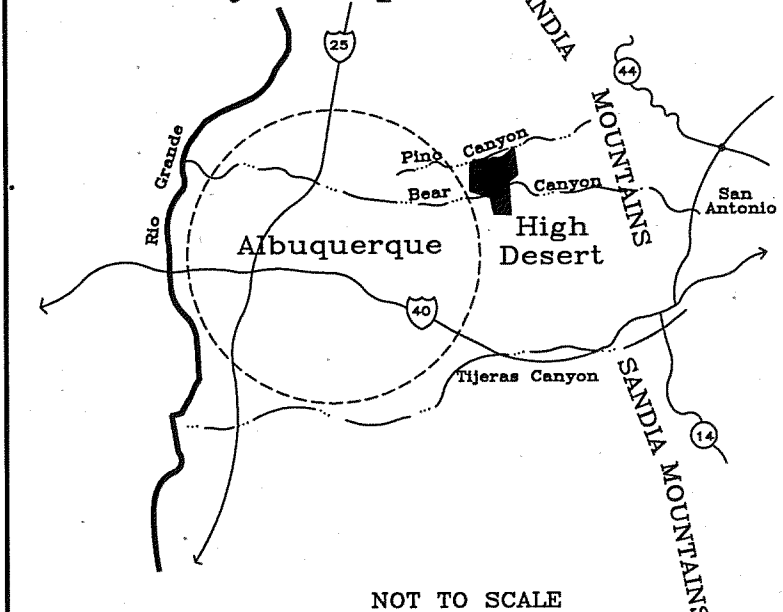

Notes

- EXISTING CONDITIONS FROM:
BOHANNAN-HUSTON, INC.
CONSTRUCTION PLANS FOR HIGH DESERT
- 48 HOURS PRIOR TO START OF
CONSTRUCTION THE CONTRACTOR SHALL
CONTACT: CALL BEFORE YOU DIG
1-260-1990.
- VERIFY ALL CONDITIONS AT THE JOB
SITE AND NOTIFY LANDSCAPE
ARCHITECT OR OWNER'S REPRESENTATIVE
FOR DIMENSIONAL ERRORS, OMISSIONS,
OR DISCREPANCIES BEFORE BEGINNING
OR FABRICATING ANY WORK. DO NOT
SCALE DRAWINGS. ALL GRADING AS IS.
VISIT SITE TO VERIFY.
- NEITHER THE OWNER, BOHANNAN-
HUSTON, NOR DESIGN WORKSHOP, INC.,
ASSUMES ANY RESPONSIBILITY FOR THE
UTILITIES OR STRUCTURES NOT SHOWN,
OR NOT IN THE LOCATION SHOWN ON
THE DRAWINGS. CONTRACTOR TO VERIFY
EXACT LOCATION OF UTILITIES PRIOR TO
CONSTRUCTION (CALL BEFORE YOU
DIG 1-260-1990). THE CONTRACTOR
TO CHECK PLANS IN HIGH DESERT
CONSTRUCTION OFFICE.
- THE CONTRACTOR SHALL TAKE ALL
PRECAUTIONARY MEASURES NECESSARY
TO PROTECT EXISTING IMPROVEMENTS
FROM DAMAGE. ALL SUCH
IMPROVEMENTS AND STRUCTURES
DAMAGED BY THE CONTRACTOR'S
OPERATIONS SHALL BE REPAIRED OR
RECONSTRUCTED SATISFACTORY TO THE
CITY OF ALBUQUERQUE AT NO EXPENSE
TO THE OWNER.
- THREE WORKING DAYS PRIOR TO BEGIN-
NING CONSTRUCTION, THE CONTRACTOR
SHALL SUBMIT TO THE CONSTRUCTION
COORDINATION DIVISION A DETAILED
CONSTRUCTION SCHEDULE. TWO (2)
WORKING DAYS PRIOR TO CONSTRUCTION
THE CONTRACTOR SHALL OBTAIN A
BARRICADING PERMIT FROM THE
CONSTRUCTION COORDINATION DIVISION
(768-2551) PRIOR TO OCCUPYING AN
INTERSECTION. SEE SECTION 19 OF
THE GENERAL CONDITIONS OF THE
STANDARD SPECIFICATIONS.
- NO PLANT MATERIALS WITHIN CLEAR
SIGHT TRIANGLES TO BE GREATER THAN
24' HT.
- EXCAVATION FOR PLANTS TO BE
1'-0" MINIMUM BACK FROM EDGE
OF CURB.

Sheet Index

PLANTING PLANS:
L-0 OF 20 COVER SHEET
L-1 OF 20 PLANTING PLAN
L-2 OF 20 PLANTING PLAN
L-3 OF 20 PLANTING PLAN
L-4 OF 20 PLANTING PLAN
L-5 OF 20 PLANTING PLAN
L-6 OF 20 PLANTING PLAN
L-7 OF 20 PLANTING PLAN
L-8 OF 20 DETAIL SHEET

GRADING PLANS:
G-9 OF 20 GRADING PLAN
G-10 OF 20 GRADING PLAN
G-11 OF 20 GRADING PLAN

IRRIGATION PLANS:
I-12 OF 20 IRRIGATION PLAN
I-13 OF 20 IRRIGATION PLAN
I-14 OF 20 IRRIGATION PLAN
I-15 OF 20 IRRIGATION PLAN
I-16 OF 20 IRRIGATION PLAN
I-17 OF 20 IRRIGATION PLAN
I-18 OF 20 IRRIGATION PLAN
I-19 OF 20 DETAIL SHEET
I-20 OF 20 DETAIL SHEET

Abbreviations

BW BOTTOM OF WALL
CL CENTER LINE
EJ EXPANSION JOINT
EQ EQUAL
FG FINISHED GRADE
N.I.C. NOT IN CONTRACT
SJ SCORE JOINT
ST. PT. STATION POINT
TC TOP OF CURB
TW TOP OF WALL
TYP. TYPICAL

Legend

PROJECT BOUNDARY
PROPOSED CURB & GUTTER
EXISTING EDGE OF ROADWAY
ELECTRICAL LINE
STORM DRAIN LINE
SANITARY SEWER LINE
WATER LINE
STORM DRAIN MANHOLE
SANITARY SEWER MANHOLE
GUTTER

Notice to Contractors


THE FOLLOWING NOTES ALSO APPLY WHEN CHECKED

- ☒ ALL UTILITIES AND UTILITY SERVICE LINES SHALL
BE INSTALLED PRIOR TO PAVING.
- ☐ BACKFILL COMPACTION SHALL BE ACCORDING TO
SPECIFIED STREET USE
- ☐ TACT COAT REQUIREMENTS SHALL BE
DETERMINED BY THE CITY ENGINEER.
- ☐ SIDEWALKS AND WHEELCHAIR RAMPS WITHIN THE
CURB RETURNS SHALL BE CONSTRUCTED
WHEREVER A NEW CURB RETURN IS
CONSTRUCTED.
- ☐ IF CURB IS DEEPER FOR A DRIVEPAD, THE
DRIVEPAD SHALL BE CONSTRUCTED PRIOR TO
ACCEPTANCE OF CURB AND GUTTER.
- ☐ ALL STORM DRAINAGE FACILITIES SHALL BE
COMPLETED PRIOR TO FINAL ACCEPTANCE.
- ☐ THE REQUESTOR OR DEVELOPER SHALL BE
RESPONSIBLE FOR REPAIR OR REPLACEMENT OF
ALL CURB AND GUTTER OR SIDEWALK DAMAGE
AFTER APPROVAL BY THE CITY ENGINEER OF
WORK COMPLETED BY THE CONTRACTOR.

Notice to Contractors



- ALL WORK DETAILED ON THESE PLANS TO BE
PERFORMED UNDER CONTRACT SHALL EXCEPT AS
OTHERWISE STATED OR PROVIDED FOR HEREON,
BE CONSTRUCTED IN ACCORDANCE WITH THE CITY
OF ALBUQUERQUE STANDARD SPECIFICATION FOR
PUBLIC WORKS CONSTRUCTION. LATEST EDITION.
- TWO WORKING DAYS PRIOR TO ANY EXCAVATION
THE CONTRACTOR MUST CONTACT NEW MEXICO
ONE CALL SYSTEM (260-1990) FOR LOCATION
OF EXISTING LINES.
- PRIOR TO CONSTRUCTION THE CONTRACTOR SHALL
EXCAVATE AND VERIFY THE HORIZONTAL AND
VERTICAL LOCATION OF ALL OBSTRUCTIONS.
SHOULD A CONFLICT EXIST, THE CONTRACTOR
SHALL NOTIFY THE ENGINEER OR SURVEYOR
IMMEDIATELY SO THAT THE CONFLICT CAN BE
RESOLVED WITH A MINIMUM AMOUNT OF EFFORT.
- CENTERLINE MONUMENTS ARE EXISTING AND SHALL
NOT BE DISTURBED. CONTRACTOR SHALL NOT
DISTURB PERMANENT SURVEY MONUMENTS WITHOUT
THE CONSENT OF THE ENGINEER AND SHALL
NOTIFY THE ENGINEER AND BEAR THE EXPENSE
OF REPLACING ANY THAT MAY BE DISTURBED
WITHOUT PERMISSION. REPLACEMENT SHALL BE
DONE ONLY BY THE CITY SURVEYOR. WHEN A
CHANGE IS MADE IN THE FINISHED ELEVATIONS OF
ANY ROADWAY IN WHICH A PERMANENT SURVEY
MONUMENT IS LOCATED, CONTRACTOR SHALL AT
HIS OWN EXPENSE, ADJUST THE MONUMENT COVER
TO THE NEW GRADE, UNLESS OTHERWISE SPECIFIED.
REFER TO SECTION 4.4 OF THE GENERAL
CONDITIONS OF THE STANDARD SPECIFICATIONS.

REV.	SHEETS	CITY ENGINEER	DATE	USER DEPARTMENT	DATE	USER DEPARTMENT	DATE
LANDSCAPE ARCHITECT'S SEAL		APPROVALS		ENGINEER		DATE	
		DCR Chairman	<i>[Signature]</i>	1-2-97	*****		
		Transportation	<i>[Signature]</i>	1-2-97	APPROVED FOR CONSTRUCTION		
		Water/Wastewater	<i>[Signature]</i>	1-2-97			
		Hydrology	<i>[Signature]</i>	1-2-97			
		Parks	<i>[Signature]</i>	1-2-97			
City Project Number		5189.93		City Engineer		Date	
				Sheet		Of	
				L-0 OF 20			

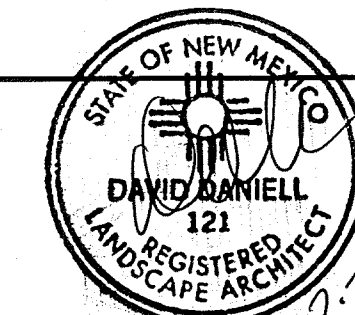

AS BUILT
2-2-98

26-5189.93 0197

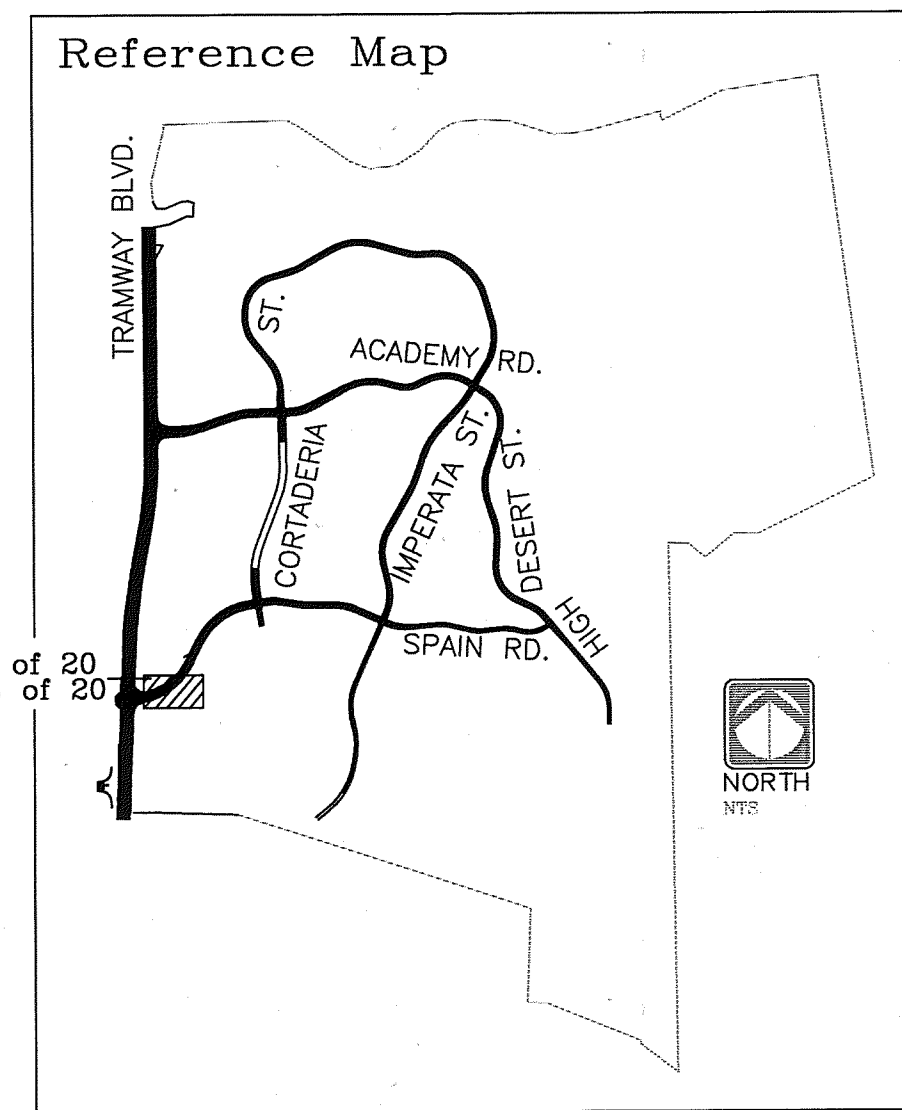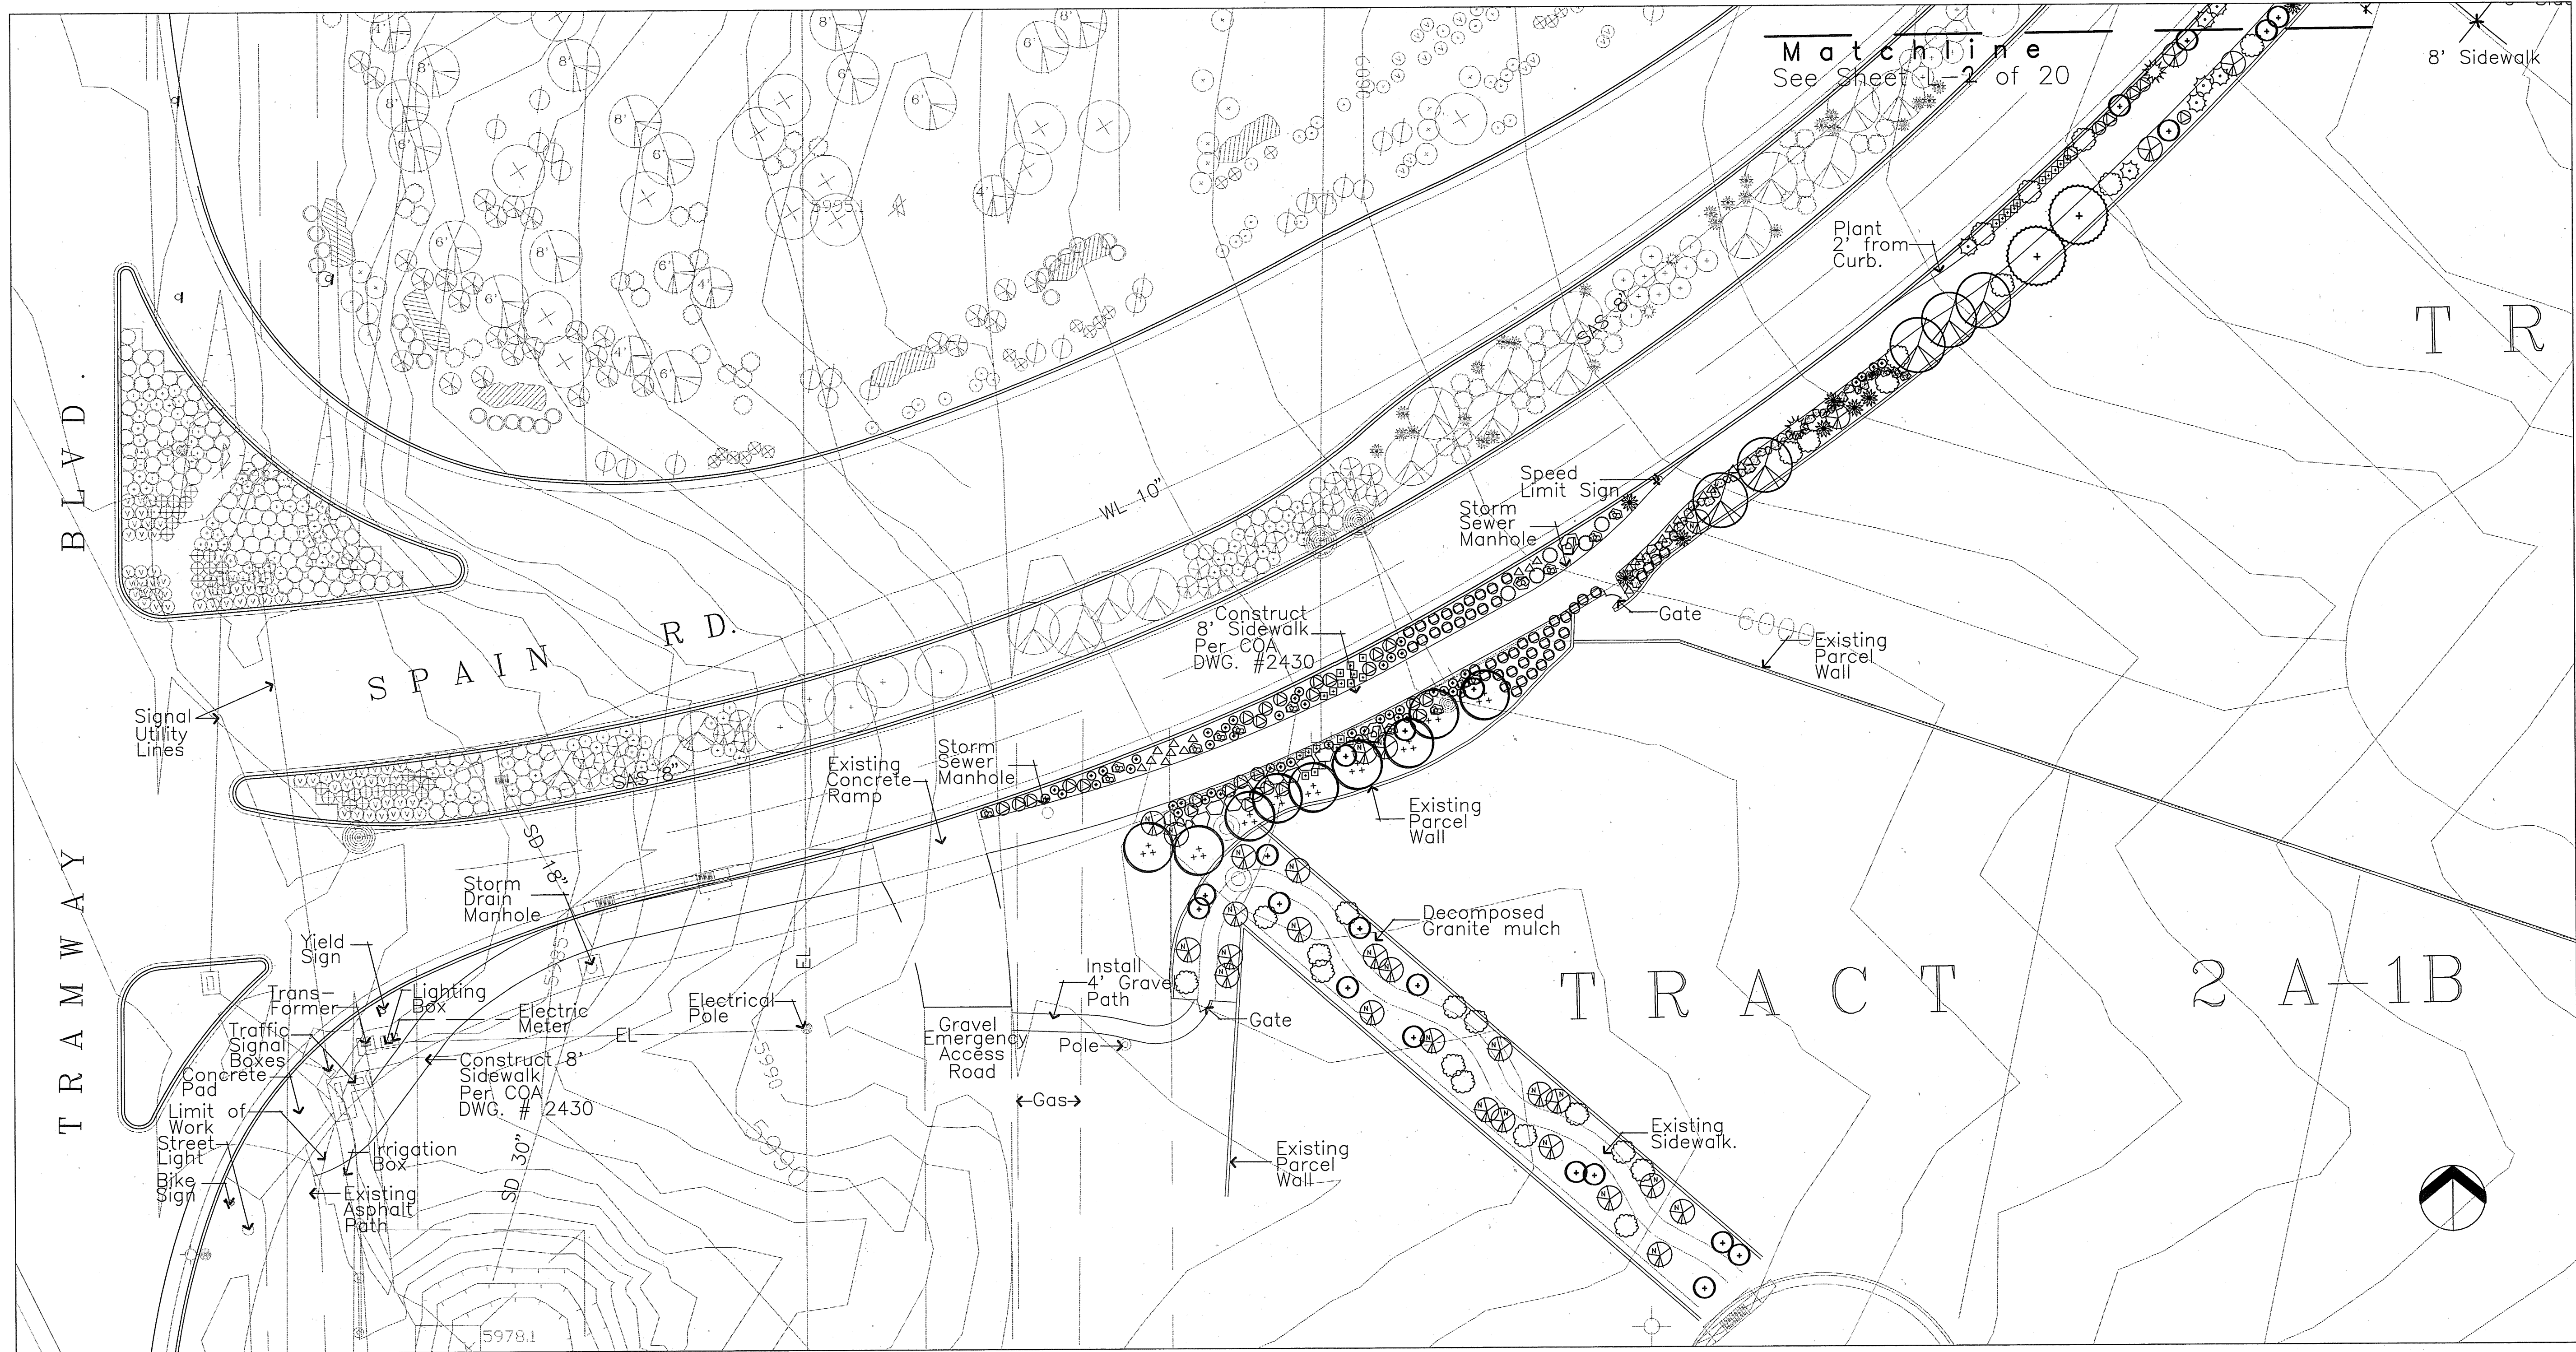


PLANT KEY

- Trees (Common Name)**
- 5 Pinon Pine
 - 2 Gambel Oak
 - 9 New Mexico Olive

- Shrubs/Grasses (Common Name)**
- 4 Chamisa (dwarf)
 - 26 Chamisa
 - 19 Apache Plume
 - 24 Skunk Sumac
 - 2 Cholla
 - 7 Yucca
 - 0 Brownspline
 - 0 Prickly pear
 - 0 Red Yucca
 - 5 Winterfat
 - 49 Blue avena grass
 - 5 Bear grass
 - 0 Blue mist

- Herbaceous (Common Name)**
- 0 Wormwood
 - 33 Autumn Sage
 - 23 Perky Sue
 - 28 Blue Flax
 - 47 Paper flower
 - 17 Wildflower Seed Mix
 - 80 L.F. Boulders
 - Boulder Wall

SCALE: 1" = 20'-0"

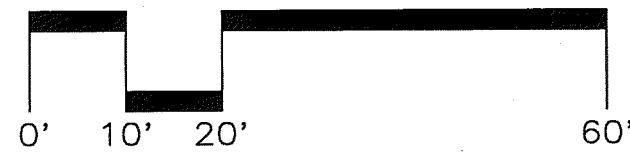

DESIGNWORKSHOP

9621 4TH STREET NW
Albuquerque, NM 87114
(Tel.) 505.890.1815
(Fax) 505.890.1817

CITY OF ALBUQUERQUE
PUBLIC WORKS DEPARTMENT
ENGINEERING DEVELOPMENT GROUP


TITLE: HIGH DESERT STREETSCAPE
PHASE 5

	City Engineer Approval		Mo./Day/Yr.	
	Last Design Update		Mo./Day/Yr.	


City Project No. 5189.93
Zone Map No. E-23, F-23
Sheet L-1 of 20

LANDSCAPE ARCHITECT'S SEAL		SURVEY INFORMATION		BENCH MARKS		AS-BUILT INFORMATION	
	REMARKS	NO.	BY	DATE		CONTRACTOR	DATE
	REVISIONS	NO.	DATE			INSPECTOR'S FIELD VERIFICATION BY	DATE
	DESIGN	NO.	DATE			RECORDED BY	DATE

26-5189.93 0297

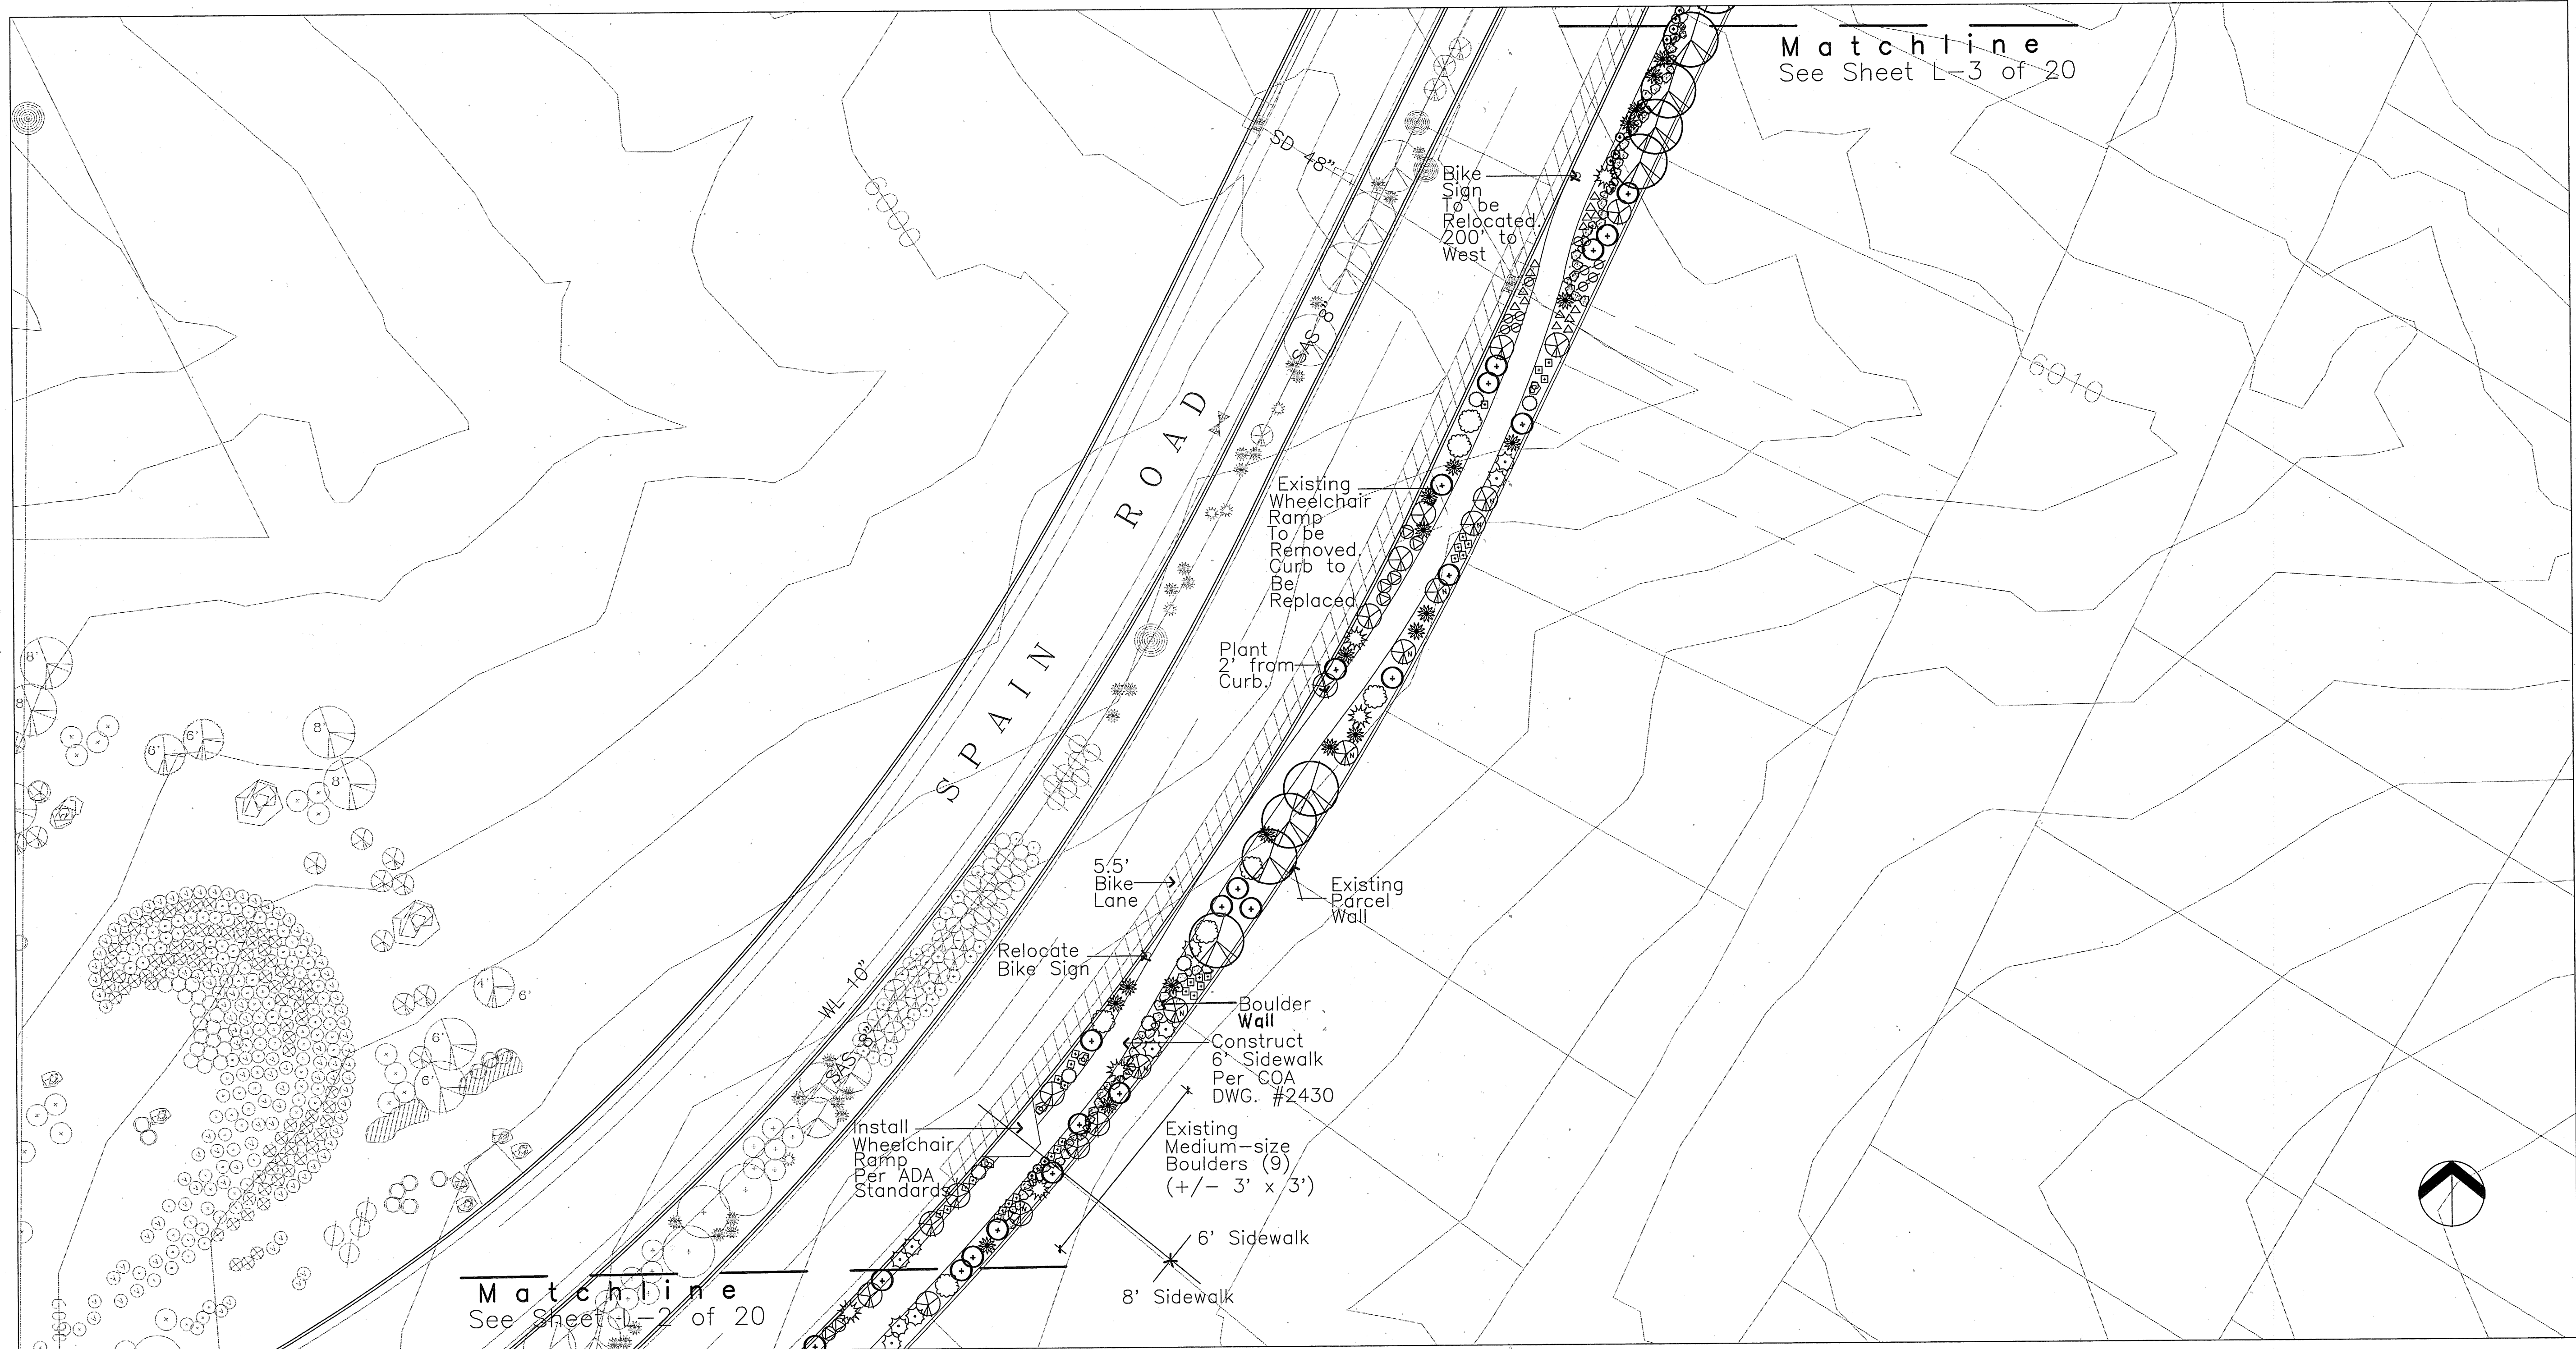

Reference Map

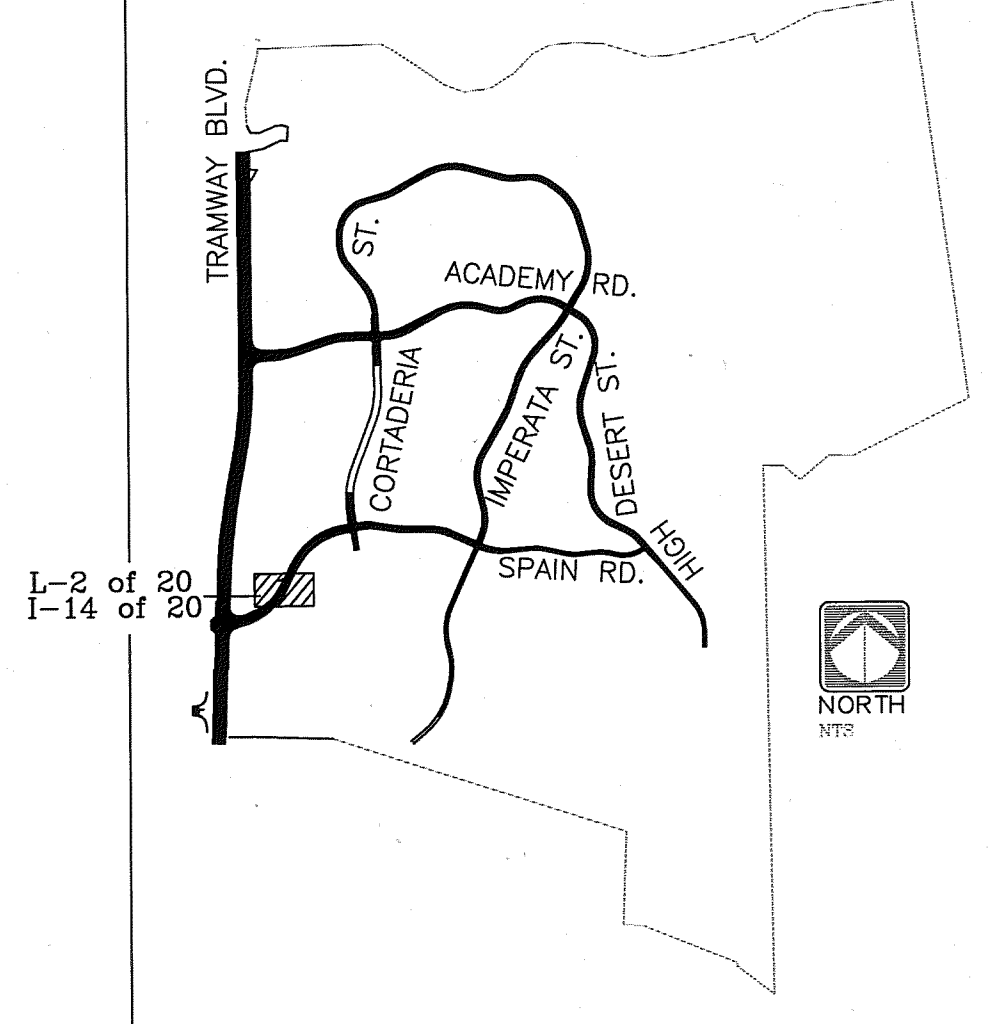

PLANT KEY

Trees (Common Name)

- 8 Pinon Pine
- 0 Gambel Oak
- 0 New Mexico Olive

Shrubs/Grasses (Common Name)


- 13 Chamisa (dwarf)
- 7 Chamisa
- 19 Apache Plume
- 6 Skunk Sumac
- 5 Cholla
- 20 Yucca
- 0 Brownspear
- 0 Prickly pear
- 0 Red Yucca
- 7 Winterfat
- 8 Blue avena grass
- 6 Bear grass
- 0 Blue mist

Herbaceous (Common Name)

- 10 Wormwood
- 5 Autumn Sage
- 15 Perky Sue
- 30 Blue Flax
- 0 Paper flower

- Wildflower Seed Mix
- 4 Boulders
- 150 L.F. Boulder Wall

SCALE: 1" = 20'-0"

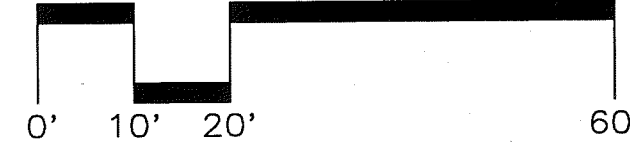

DESIGNWORKSHOP

9621 4TH STREET NW
Albuquerque, NM 87114
(Tel.) 505.890.1815
(Fax) 505.890.1817

CITY OF ALBUQUERQUE
PUBLIC WORKS DEPARTMENT
ENGINEERING DEVELOPMENT GROUP

TITLE: HIGH DESERT STREETSCAPE
PHASE 5




City Engineer Approval

Mo./Day/Yr.	Mo./Day/Yr.

City Project No. 5189.93

Zone Map No. E-23, F-23

Sheet L-2 of 20

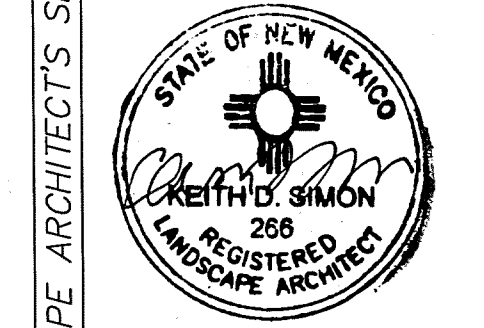

NO.	DATE	REMARKS	BY

DESIGNED BY	AD	DATE	12/18/96
DRAWN BY	AD	DATE	12/18/96
CHECKED BY	KS	DATE	12/18/96



NO.	BY	DATE

CONTRACTOR	DATE

INSPECTOR'S	DATE

VERIFICATION BY	DATE

RECORDED BY	DATE

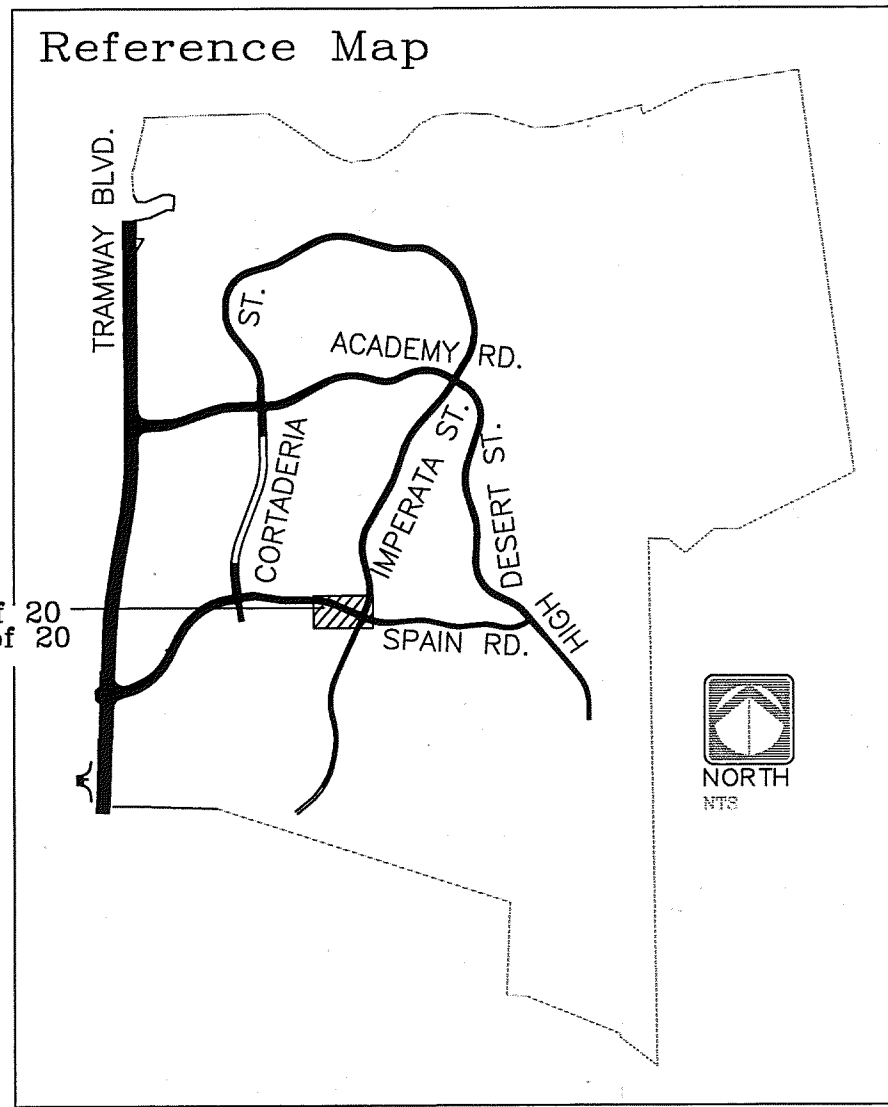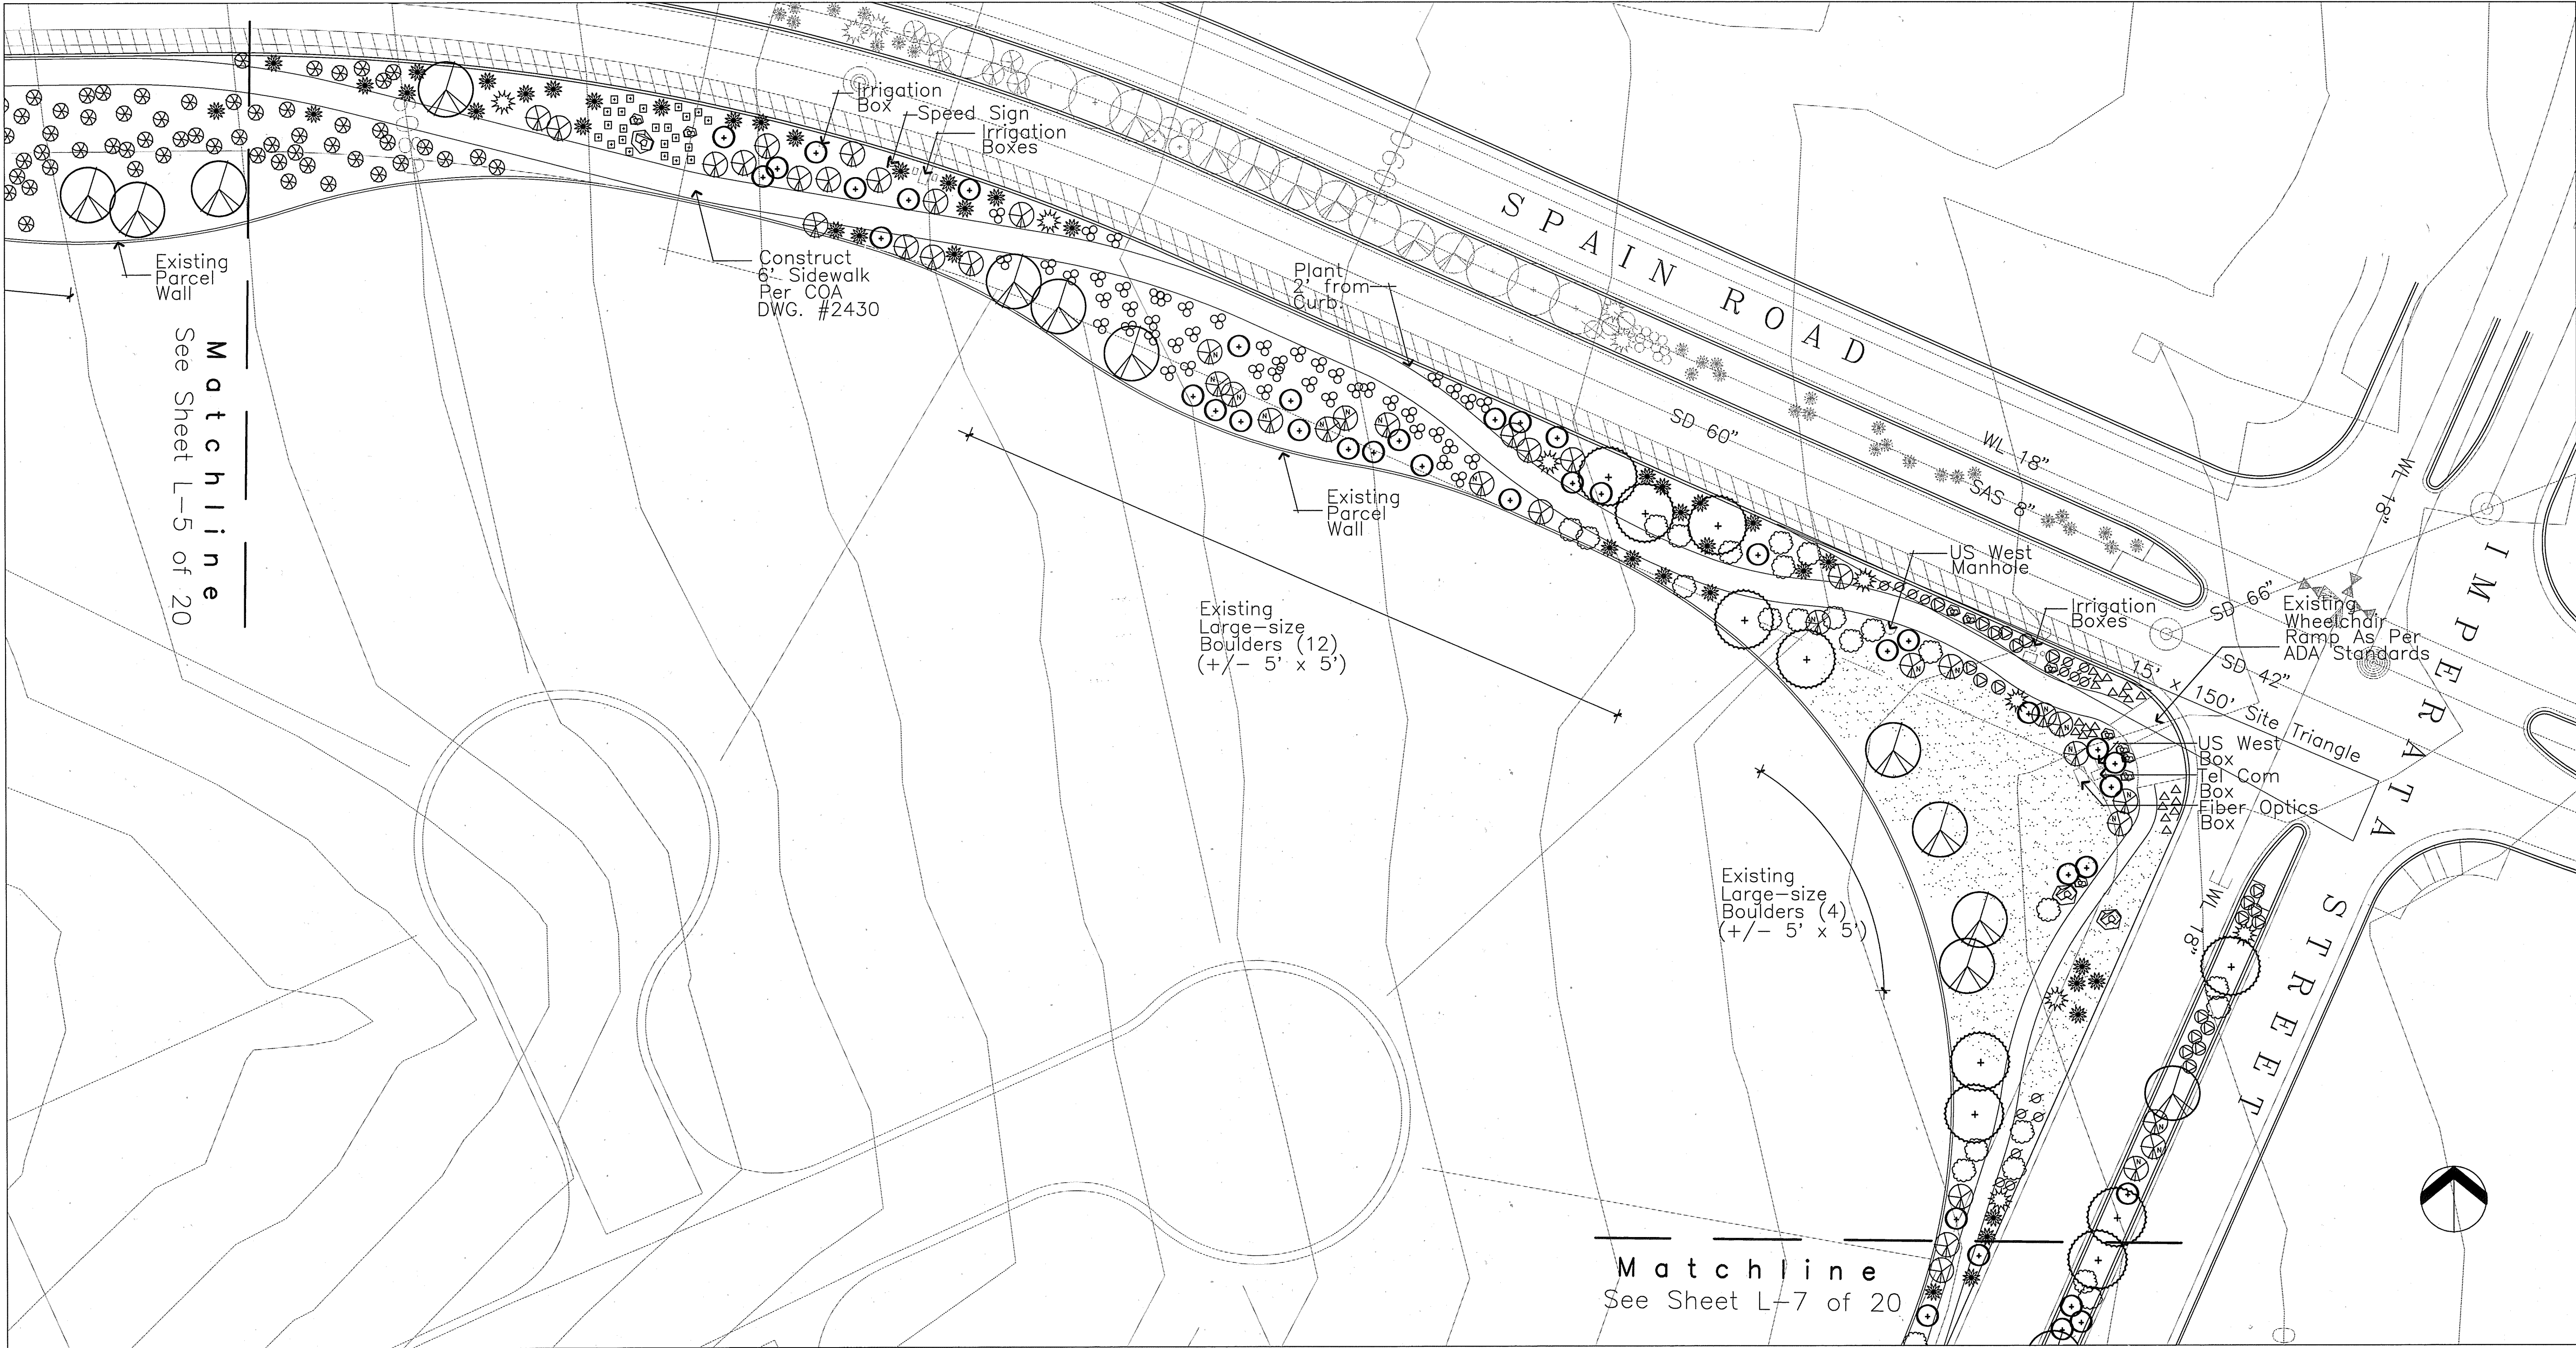

PLANT KEY

Trees (Common Name)

- 9 Pinon Pine
- 9 Gambel Oak
- 0 New Mexico Olive

Shrubs/Grasses (Common Name)


- 21 Chamisa (dwarf)
- 19 Chamisa
- 35 Apache Plume
- 22 Skunk Sumac
- 8 Cholla
- 40 Yucca
- 46 Browns pine
- 26 Prickly pear
- 0 Red Yucca
- 0 Winterfat
- 0 Blue avena grass
- 0 Bear grass
- 0 Blue mist

Herbaceous (Common Name)

- 15 Wormwood
- 21 Autumn Sage
- 22 Perky Sue
- 23 Blue Flax
- 0 Paper flower

- Wildflower Seed Mix
- 13 Boulders
- 0 L.F. Boulder Wall

SCALE: 1" = 20'-0"

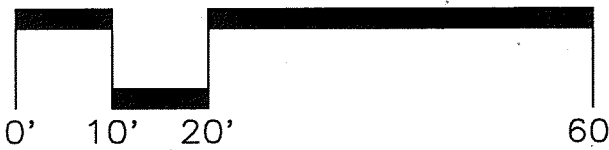

DESIGNWORKSHOP

9621 4TH STREET NW
Albuquerque, NM 87114
(Tel.) 505.890.1815
(Fax) 505.890.1817

CITY OF ALBUQUERQUE
PUBLIC WORKS DEPARTMENT
ENGINEERING DEVELOPMENT GROUP

TITLE: HIGH DESERT STREETSCAPE
PHASE 5




City Engineer Approval


Last Design Update

City Project No.
5189.93


Zone Map No.
E-23, F-23

Sheet
L-6 of 20

 LANDSCAPE ARCHITECT'S SEAL				SURVEY INFORMATION		BENCH MARKS		AS-BUILT INFORMATION		
				FIELD NOTES						
				NO.	BY	DATE				

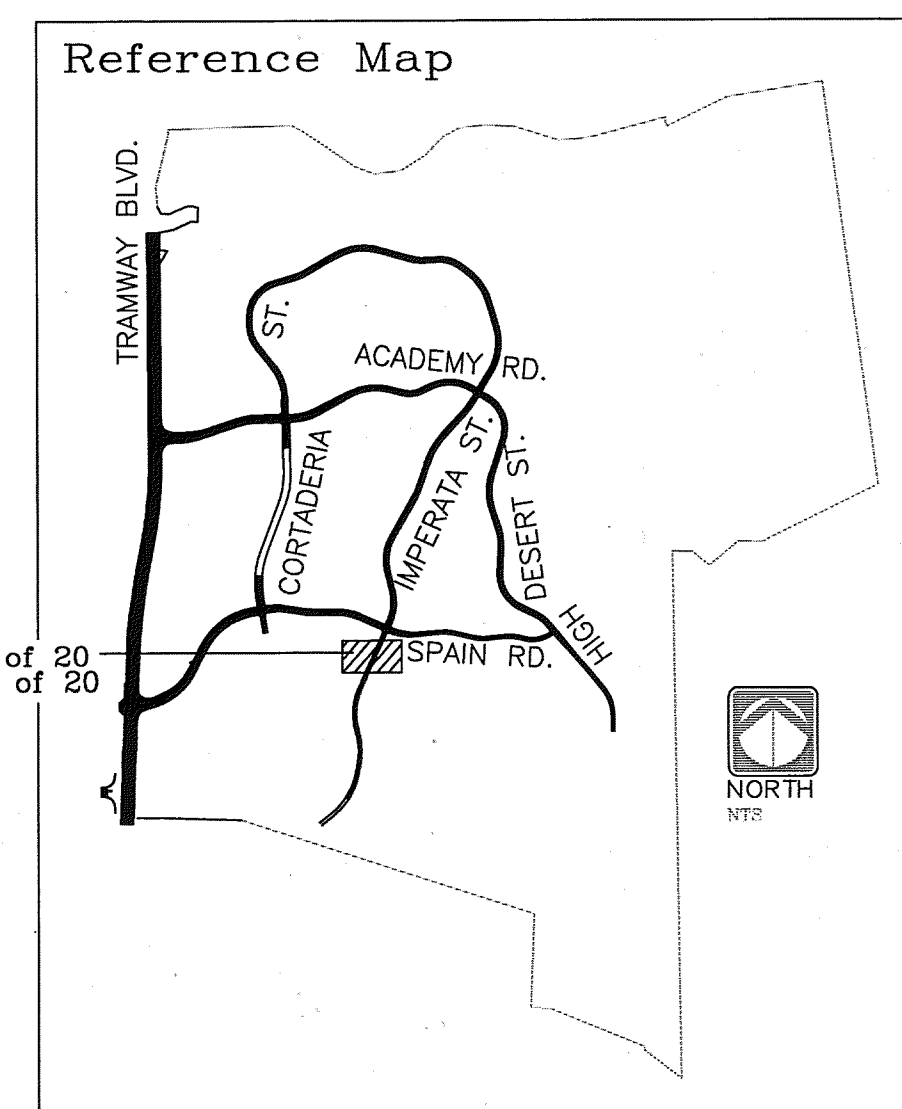

PLANT KEY

 Trees (Common Name)	Shrubs/Grasses (Common Name)	Herbaceous (Common Name)
3  Pinon Pine	4  Chamisa (dwarf)	0  Wormwood
1  Gambel Oak	4  Chamisa	10  Autumn Sage
0  New Mexico Olive	7  Apache Plume	0  Perky Sue
	12  Skunk Sumac	0  Blue Flax
	1  Cholla	0  Paper flower
	9  Yucca	
	0  Brownspine	
	0  Prickly pear	
	0  Red Yucca	
	0  Winterfat	
	0  Blue avena grass	
	0  Bear grass	
	6  Blue mist	

SCALE: 1" = 20'-0"

 Wildflower Seed Mix

 Boulders

 Boulder Wall

DESIGNWORKSHOP

9621 4TH STREET NW
Albuquerque, NM
87114
(Tel.) 505.890.1815
(Fax) 505.890.1817


CITY OF ALBUQUERQUE
PUBLIC WORKS DEPARTMENT
ENGINEERING DEVELOPMENT GROUP

TITLE: HIGH DESERT STREETSCAPE
PHASE 5

Design Review Committee APPROVE JAN - 2 1997 DESIGN REVIEW COMMITTEE		City Engineer Approval		Last Design Update		Mo./Day/Yr.		Mo./Day/Yr.	
City Project No. 5189.93		Zone Map No. E-23, F-23		Sheet L-7 of 20		Of			

LANDSCAPE ARCHITECT'S SEAL	SURVEY INFORMATION		BENCH MARKS	AS-BUILT INFORMATION	
	NO.	FIELD NOTES BY DATE		CONTRACTOR STARTED BY DATE	INSPECTOR'S FIELD PLANS BY DATE
					


NOTES: TREES ARE TO BE A MINIMUM OF 10' AWAY FROM STREETLIGHTS.

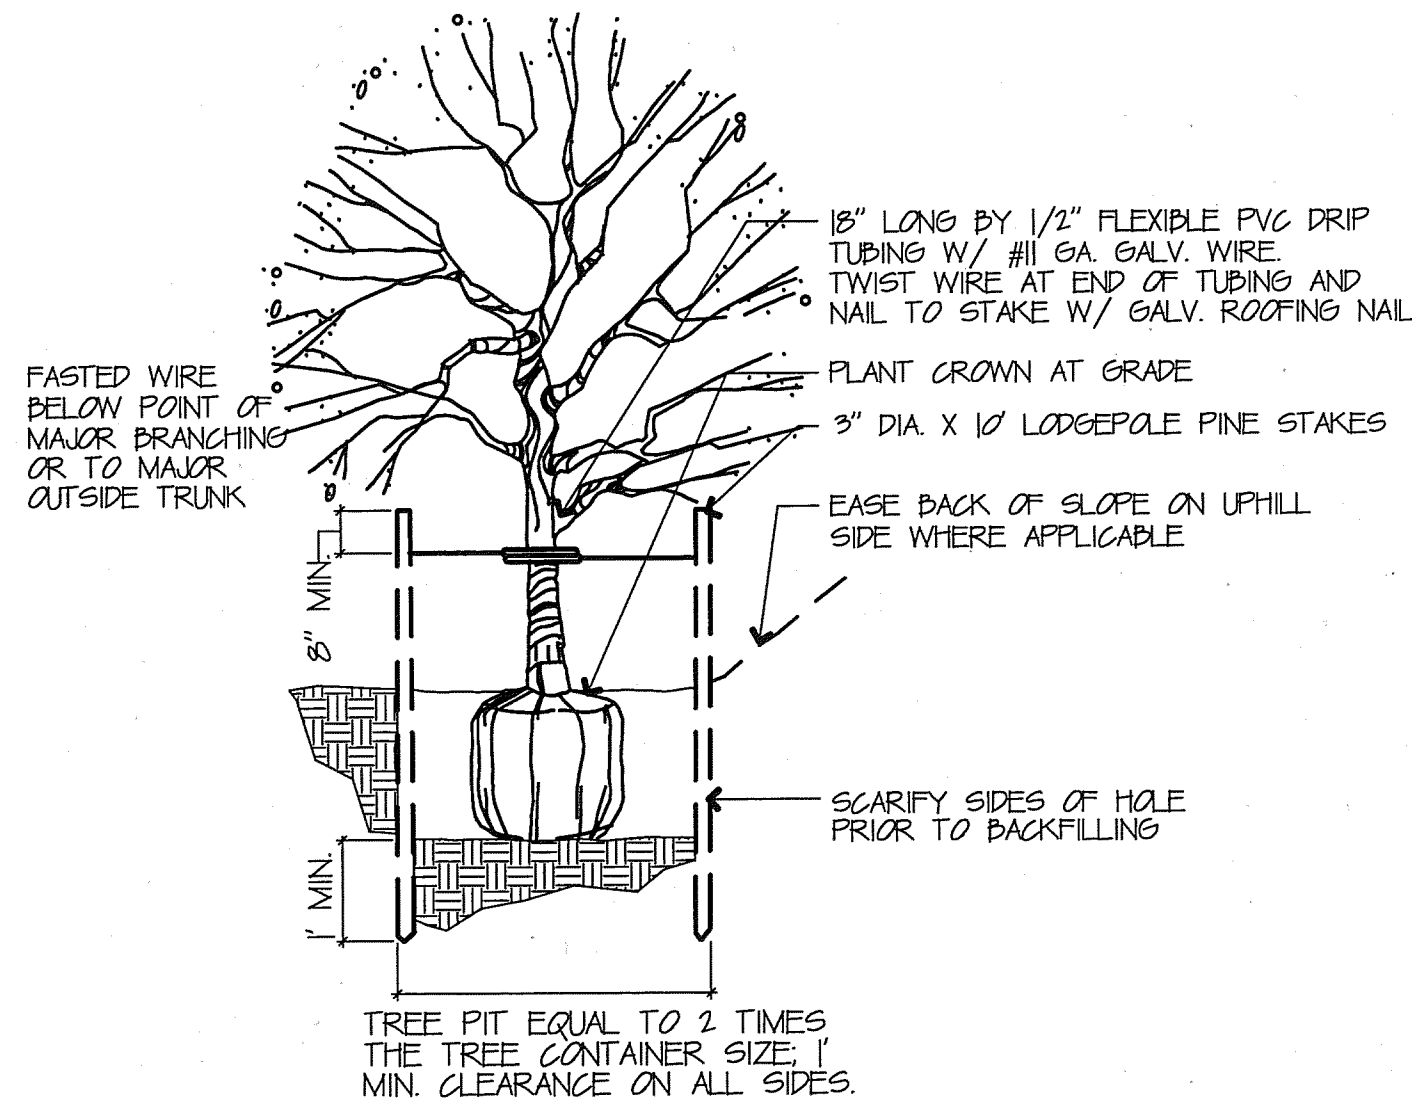

DECIDUOUS TREE PLANTING


not to scale

NOTE: SET ROOT BALL TO BEAR SAME FINISH GRADE RELATIONSHIP AS GROWN IN NURSERY.

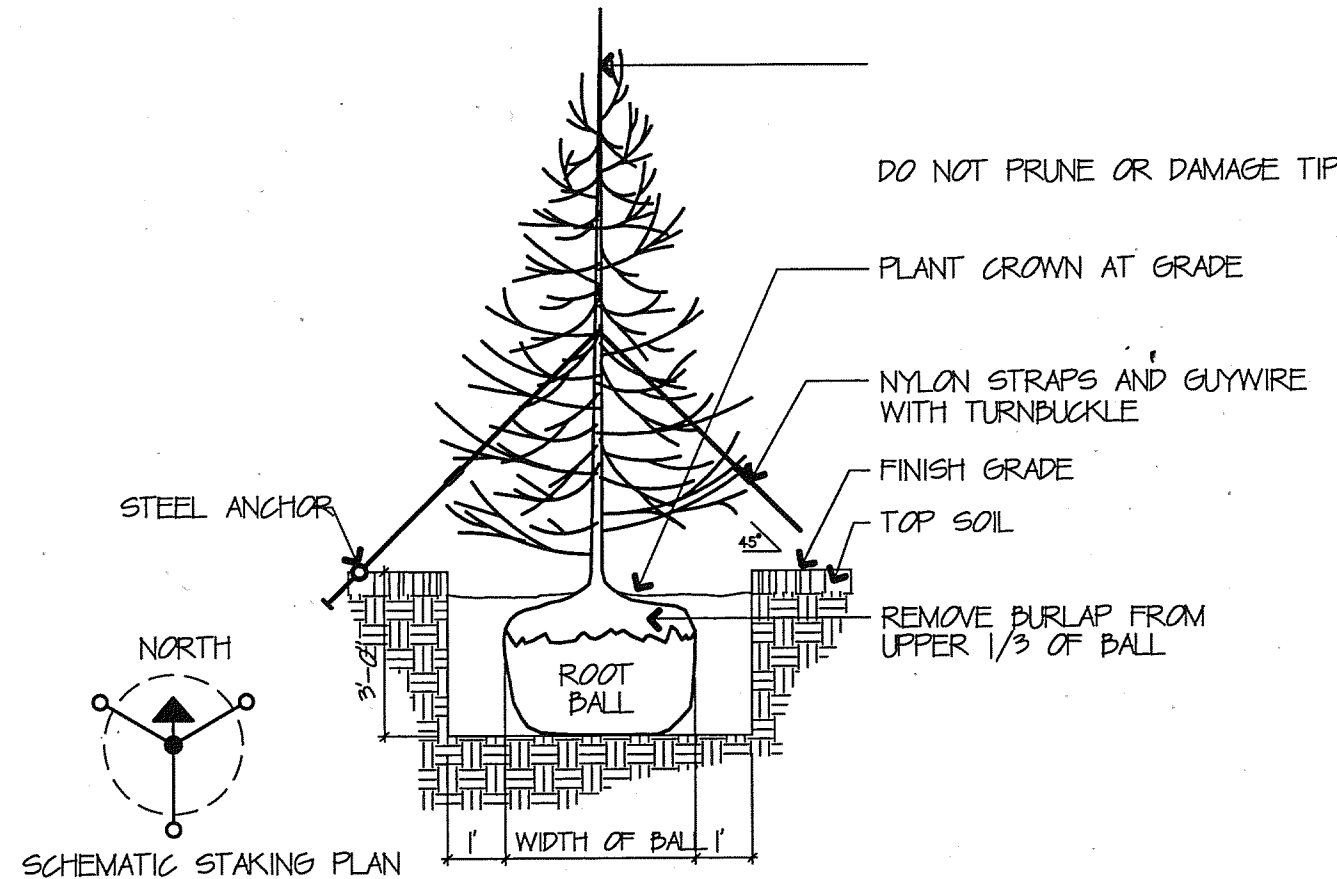


EVERGREEN PLANTING DETAIL

not to scale

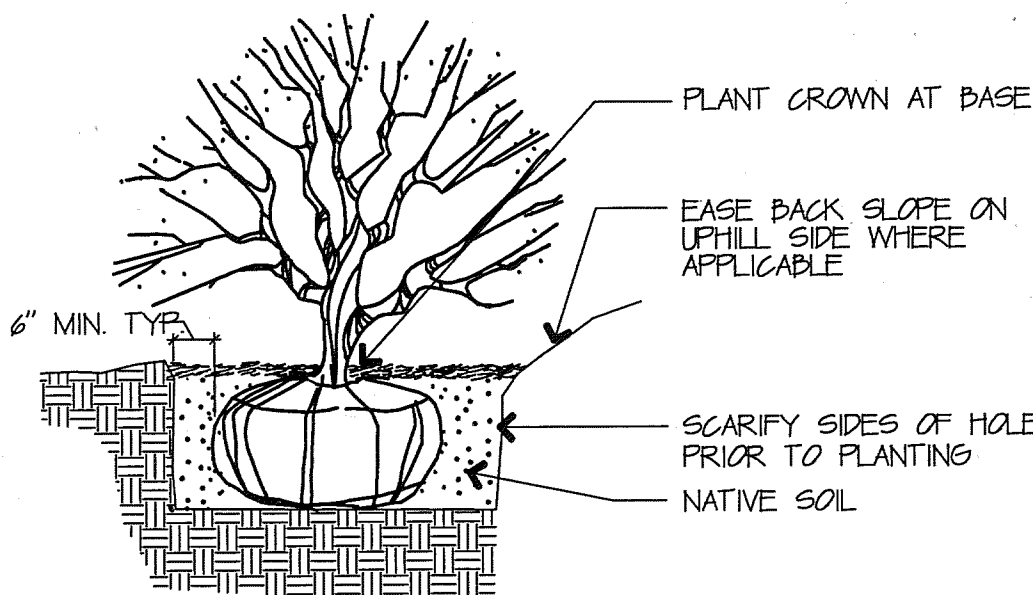

SHRUB PLANTING DETAIL


not to scale

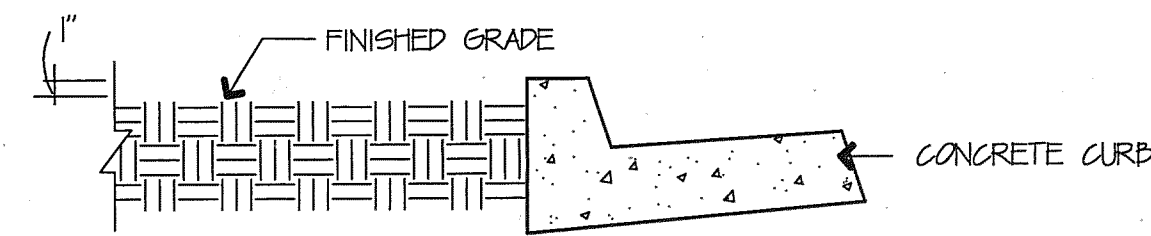

FINISHED GRADE @ ROAD


not to scale

NOTE: CONTRACTOR TO STAKE OR GUY TREES ONLY IF REQUIRED BY LANDSCAPE ARCHITECT. CONTRACTOR TO PROVIDE UNIT PRICE FOR STAKING AND GUYING.

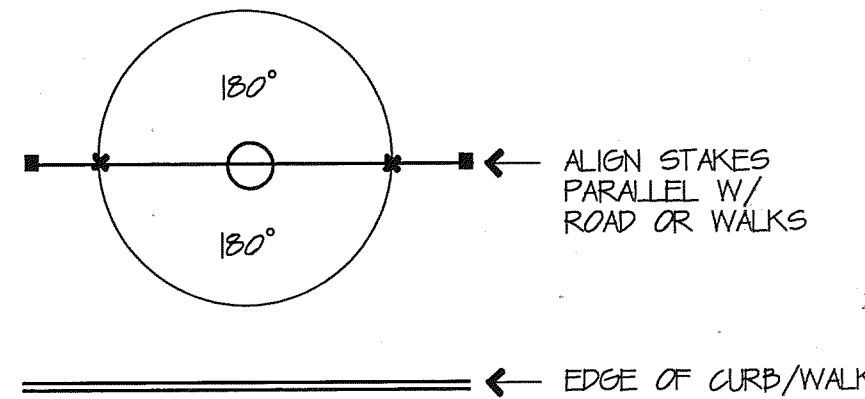



DECIDUOUS TREE STAKING LOCATION

not to scale

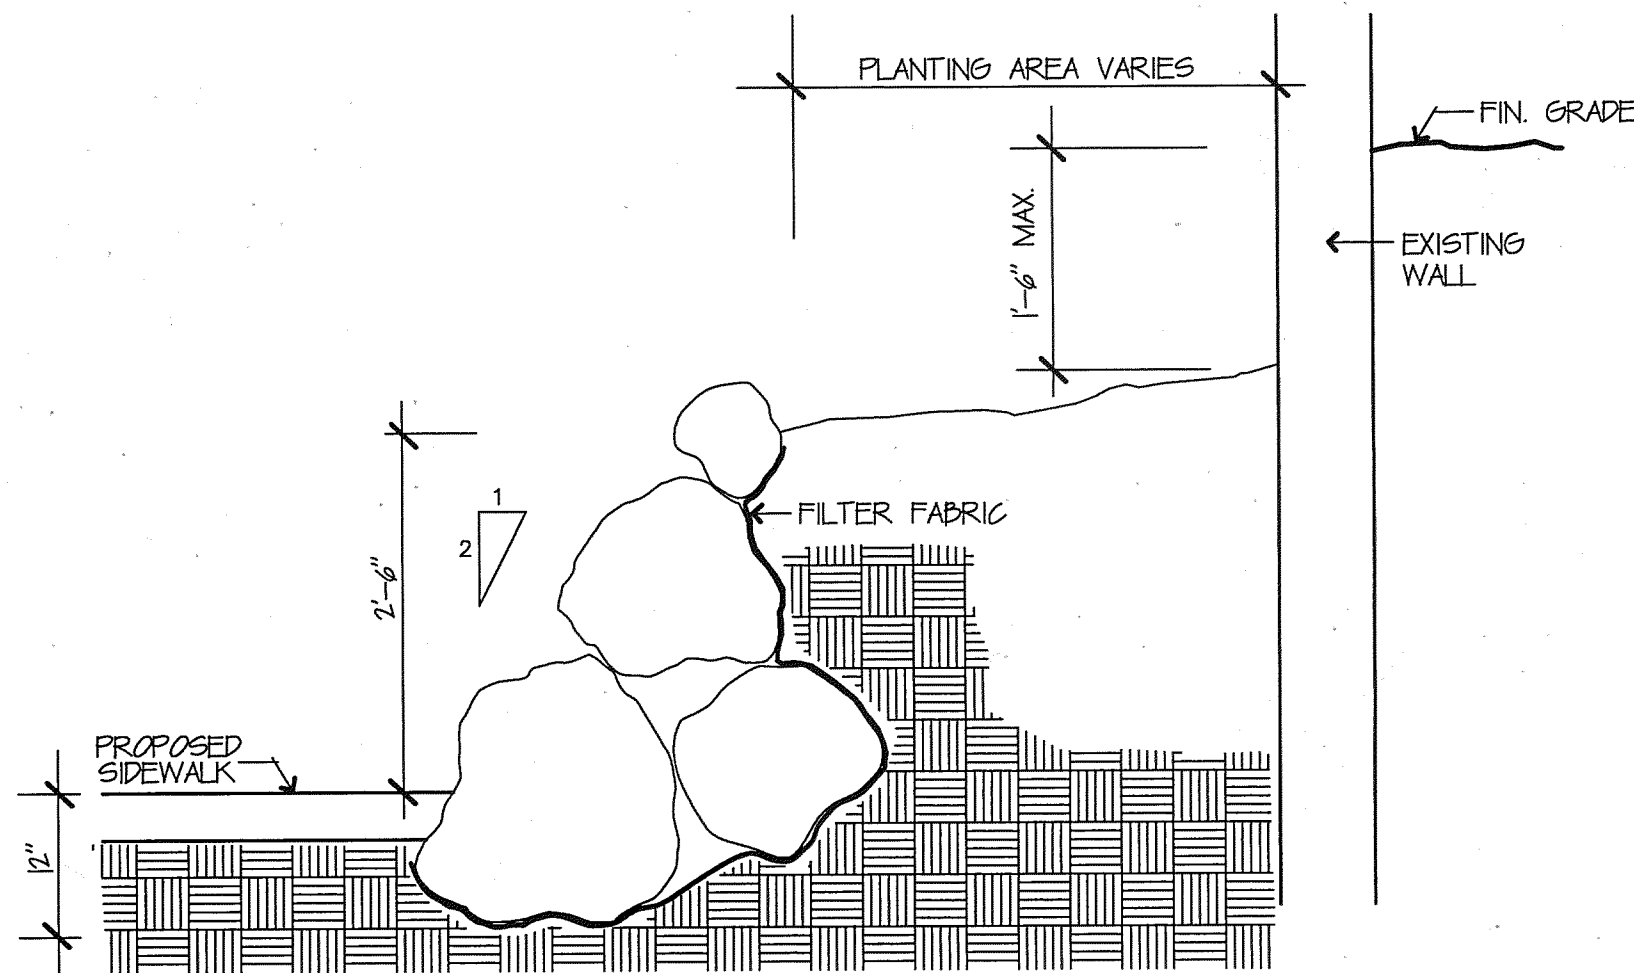

BOULDER WALL DETAIL

not to scale

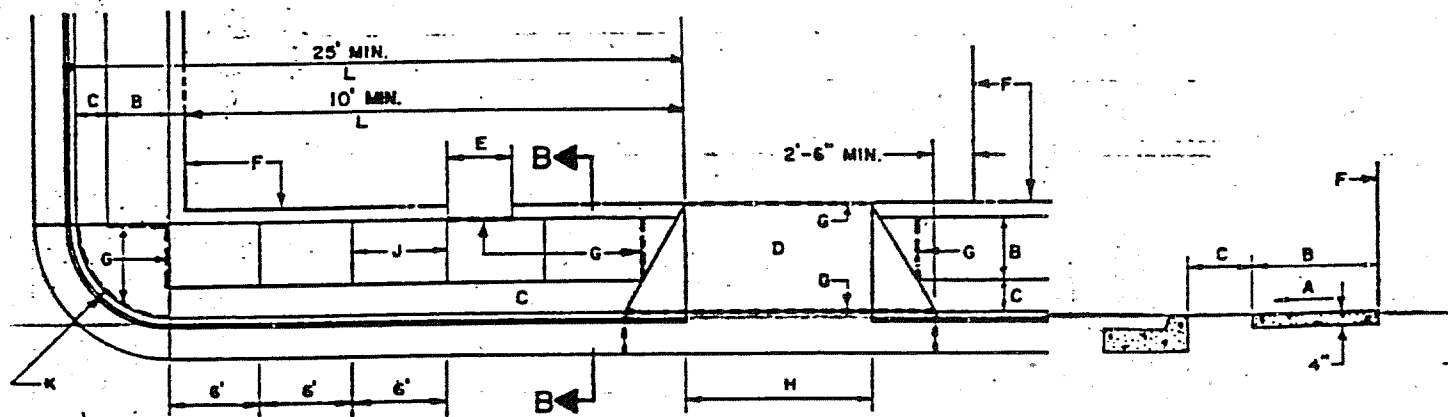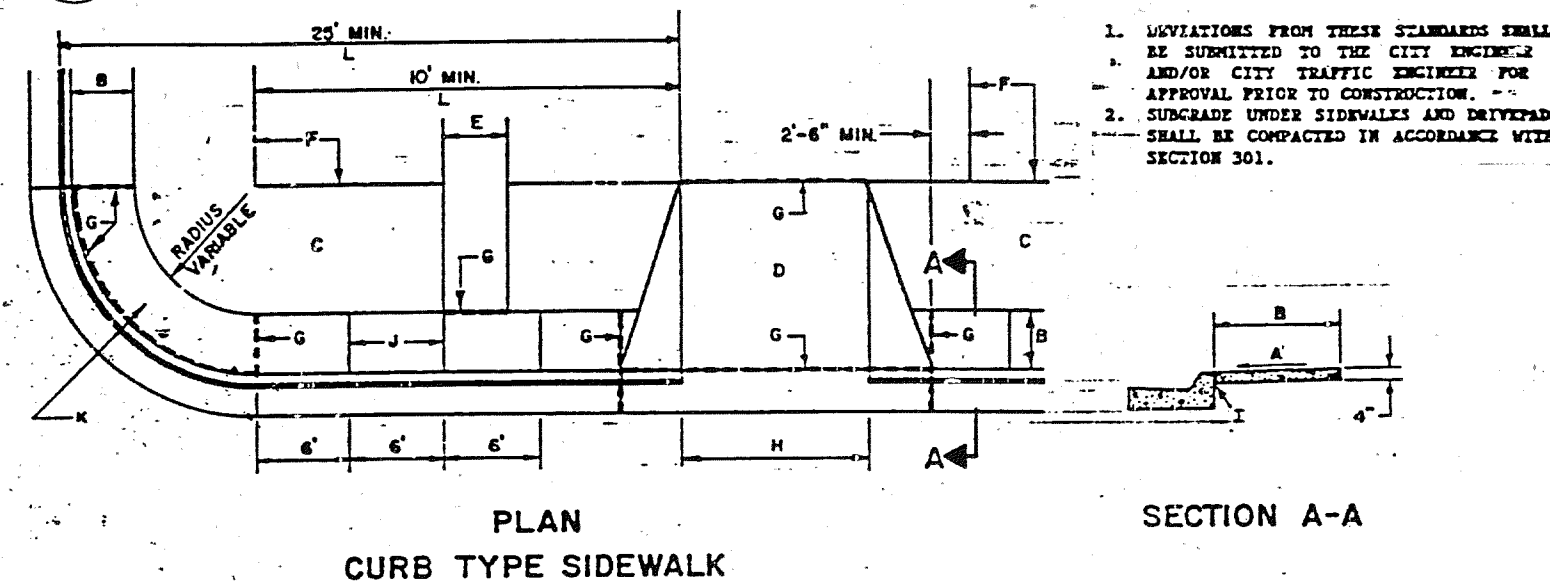

PAVING SIDEWALK DETAIL

City of Albuquerque DWG 2430

PLANT SCHEDULE

BOTANICAL NAME	COMMON NAME	MATURE HEIGHTS	QTY	SIZE	REMARKS
TREES					
Forestiera neomexicana	New Mexico Olive	15'	9	1 1/2"	Multi-stemmed. Chosen by L.A.
Pinus edulis	Pinon pine	15'-20'	40	6'B&B	
Quercus gambelii	Gambel oak	8'-20'	21	4'	

SHRUBS/GRASSES/GROUNDCOVERS

Artemisia absinthium	Wormwood	12"	58	1G	Full Container
Caryopteris clandonensis	Blue mist	3'	6	5G	Full Container
Ceratoides syn. Eurotia lanata	Winterfat	3'	34	5G	Full Container
Chrysothamnus depressus	Dwarf chamisa	2'	95	5G	Full Container
Chrysothamnus nauseosus	Chamisa	3'-6'	62	5G	Full Container
Fallugia paradoxa	Apache plume	5'	134	5G	Full Container
Helictotrichon sempervirens	Blue avena grass	30"	70	5G	Full Container
Hesperaloe parviflora	Red yucca	3'	89	5G	Full Container
Hymenoxys argentea	Perky sue	8"	103	1G	
Nolina texana	Beargrass	2'	24	5G	
Linum lewisii	Blue flax	18"	169	1G	
Opuntia imbricate	Cholla	6'	86	On-site	
Opuntia phaeacantha	Brownspine, prickly pear	2'-3'	46	1G	
Psilostrophe tagetina	Paperflower	12"	47	1G	
Rhus trilobata	Three leaf sumac	3'-5'	112	5G	Full Container
Salvia greggii	Autumn sage	2'	106	1G	Full Container
Yucca glauca	Yucca	2'	161	1G	

Boulders 54
Boulder Wall 410 L.F.

WILDFLOWER SEED MIX

Seed at 50 PLS/AC.

Boutelouta gracilis	Blue Grama 'Hachita'	7.0 Lb.	PLS/AC	
Boutelouta curtipendula	Sideoats Grama	6.0 Lb.	PLS/AC	
Hilaria jamesii	Galleta	4.0 Lb.	PLS/AC	
Machaeranthera bigelovii	Purple Aster	2.0 Lb.	PLS/AC	
Linum lewisii	Blue Flax	1.0 Lb.	PLS/AC	Handseed
Verbena bipinnatifida	Dakota Verbena	1.0 Lb.	PLS/AC	Handseed
Ipomoea leptophylla	Bush Morningglory	1.0 Lb.	PLS/AC	Handseed
Machaeranthera tanisidifolia	Tahoka Daisy	1.0 Lb.	PLS/AC	Handseed
Penstemon ambiguus	Bush Penstemon	.5 Lb.	PLS/AC	Handseed
Oenothera caespitosa	White Evening Primrose	.5 Lb.	PLS/AC	Handseed

PLANTING NOTES:

1. All finished grades shall provide for natural runoff of water. Set flow lines accurately and provide a minimum of 2% and maximum 33% gradient unless otherwise noted.

2. Gradually round off tops and toes of all planted slopes to produce a smooth and natural appearing transition between relatively level areas and slopes.

3. Surface shall be raked free of extraneous materials and debris. All extraneous matter will be disposed of by Contractor.

4. Landscape contractor shall be responsible for locating and noting any underground utility lines prior to grading, trenching, planting, or other related site work. Restoration of utilities damaged by Contractor's expense to the satisfaction of the Owner and/or governing agency. Call Before You Dig 1 800 (266-1990).

5. All plants shall be placed in location as specified except for minor adjustments made necessary by underground obstructions or other unforeseen causes.

6. Install trees at a minimum of 6' and shrubs at a minimum of 2' from back of curb, edge of walk or paving.

7. A complete list of plants, including a schedule of quantities, sizes and other requirements is shown on the Drawings. (See plant schedule for key and classification). In the event that discrepancies occur between the quantities of plants indicated in the plant list and as indicated on the plan, the plant quantities indicated on the plan shall govern.

8. See plant schedule for classification.

9. Substitution shall not be made unless specified landscape material is not obtainable. Substitutions shall be made only if non-availability is proven to Landscape Architect or Owner.

10. Some native plants materials may be transplanted from on the site.

11. Mulch (decomposed granite) all planting areas w/on-site material (2" depth.) Mulch to be obtained from designated locations on High Desert.


12. Dacthal, granular pre-emergent type, to be applied as per manufacturer's specs to all planting areas. Dacthal, manufactured by Diamond Shamrock, Agricultural Chemical Division, 110 Superior Ave., Cleveland, OH 44144; 216.694.500.

13. High Yield Blood Meal, or approved equal, to be applied at 1/4 cup per 9 sq. ft. to all shrubs immediately after planting.

DESIGNWORKSHOP

9621 4TH STREET NW
Albuquerque, NM 87114
(Tel.) 505.890.1815
(Fax) 505.890.1817

CITY OF ALBUQUERQUE PUBLIC WORKS DEPARTMENT ENGINEERING DEVELOPMENT GROUP	
TITLE: HIGH DESERT STREETSCAPE DETAIL SHEET	
Design Review Committee APPROVE JAN - 2 1997 DESIGN REVIEW COMMITTEE	City Engineer Approval Mo./Day/Yr. Mo./Day/Yr.
City Project No. 5189.93	Zone Map No. E-23, F-23
Sheet L-8 of 20	Of

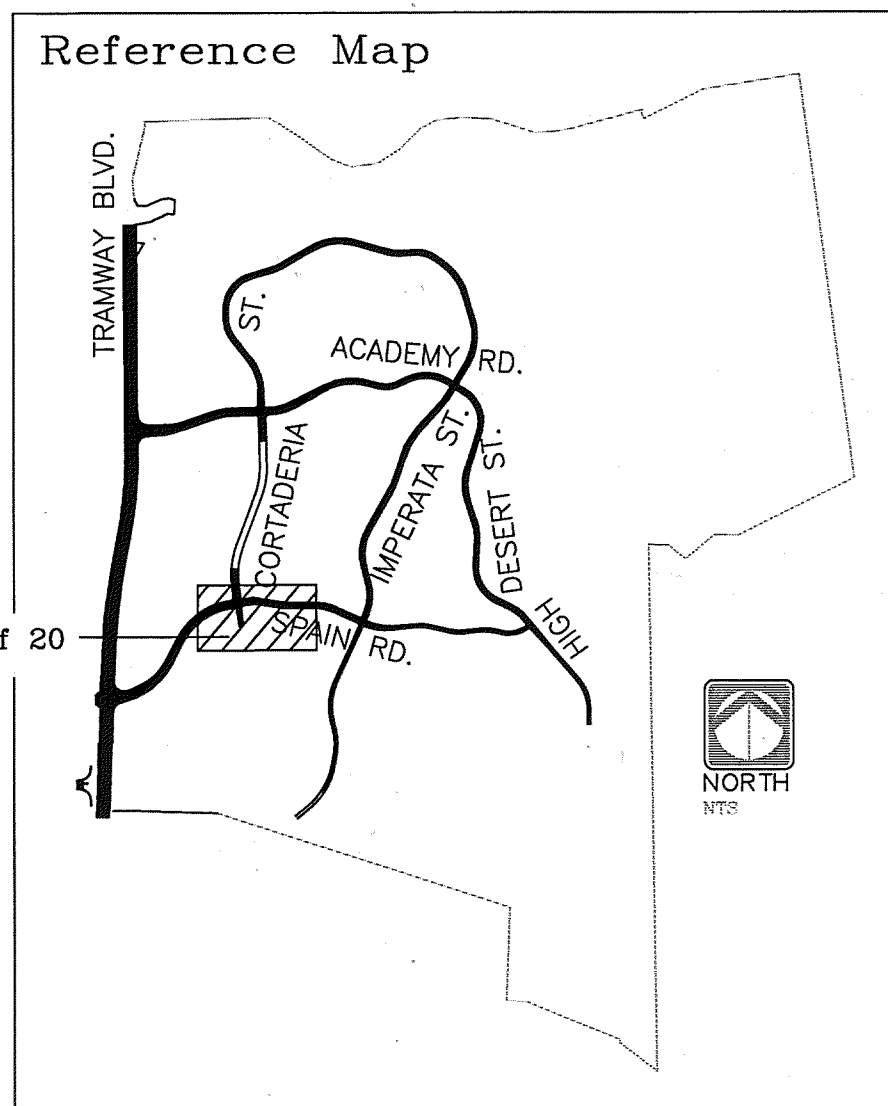



SCALE: 1" = 40'-0"

0' 20' 40' 80'


Stn.Pt.	Coordinate/Line		Distance	
	X	Y		R
22	To 23	X=426985.4455,	Y=1509151.1205,	R=90'
23	To 24	X=426770.2110,	Y=1509314.1361,	R=180'
24	To 25	X=427465.4819,	Y=1509011.2382,	R=578.3856'
25	To 26	X=427822.8287,	Y=1508827.7232,	R=980'
26	To 27	X=426136.5002,	Y=1509851.1767,	R=992.6026'
27	To 28	X=427076.5726,	Y=1509314.2482,	R=90'
28	To 29	X=427490.8542,	Y=1508970.2764,	R=628.4662'
29	To 30	X=427105.6862,	Y=1509346.5628,	R=90'
30	To 31	X=426947.8744,	Y=1509607.5617,	R=215'
31	To 32	X=427388.1795,	Y=1509178.1942,	R=400'
32	To 33	X=427510.0672,	Y=1509878.5904,	R=633.8767'
33	To 34	X=427237.1904,	Y=1509449.0584,	R=90'
34	To 35	LINE @ 116.97131'		
35	To 36	LINE @ 38.4822'		
36	To 37	X=427380.2546,	Y=1508978.5904,	R=633.8767'
37	To 38	X=427510.0672,	Y=1508978.3582,	R=807.4315'
38	To 39	X=427411.0531,	Y=1509513.3783,	R=90'
39	To 40	LINE @ 25.2636'		
40	To 41	X=427438.3705,	Y=1509569.0978,	R=35'
42	To 43	X=427626.2905,	Y=1509413.0803,	R=230'
43	To 44	X=427793.2172,	Y=1509942.6301,	R=325.2337'
44	To 45	LINE @ 21.3724'		

9621 4TH STREET NW
Albuquerque, NM
87114
(Tel.) 505.890.1815
(Fax) 505.890.1817

CITY OF ALBUQUERQUE PUBLIC WORKS DEPARTMENT ENGINEERING DEVELOPMENT GROUP			
TITLE: HIGH DESERT STREETSCAPE GRADING PLAN			
Design Review Committee A P P R O V E D JAN - 2 1997 DESIGN REVIEW COMMITTEE		City Engineer Approval	
Last Design Update		Mo./Day/Yr.	
City Project No. 5810-98 5189.93		Zone Map No. E-23, F-23	
		Sheet G-10 of 20	

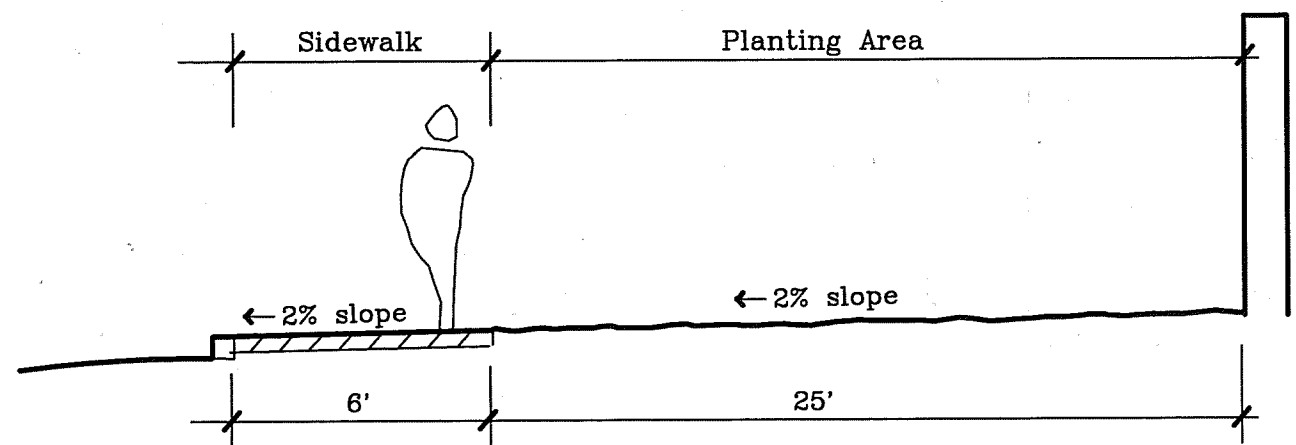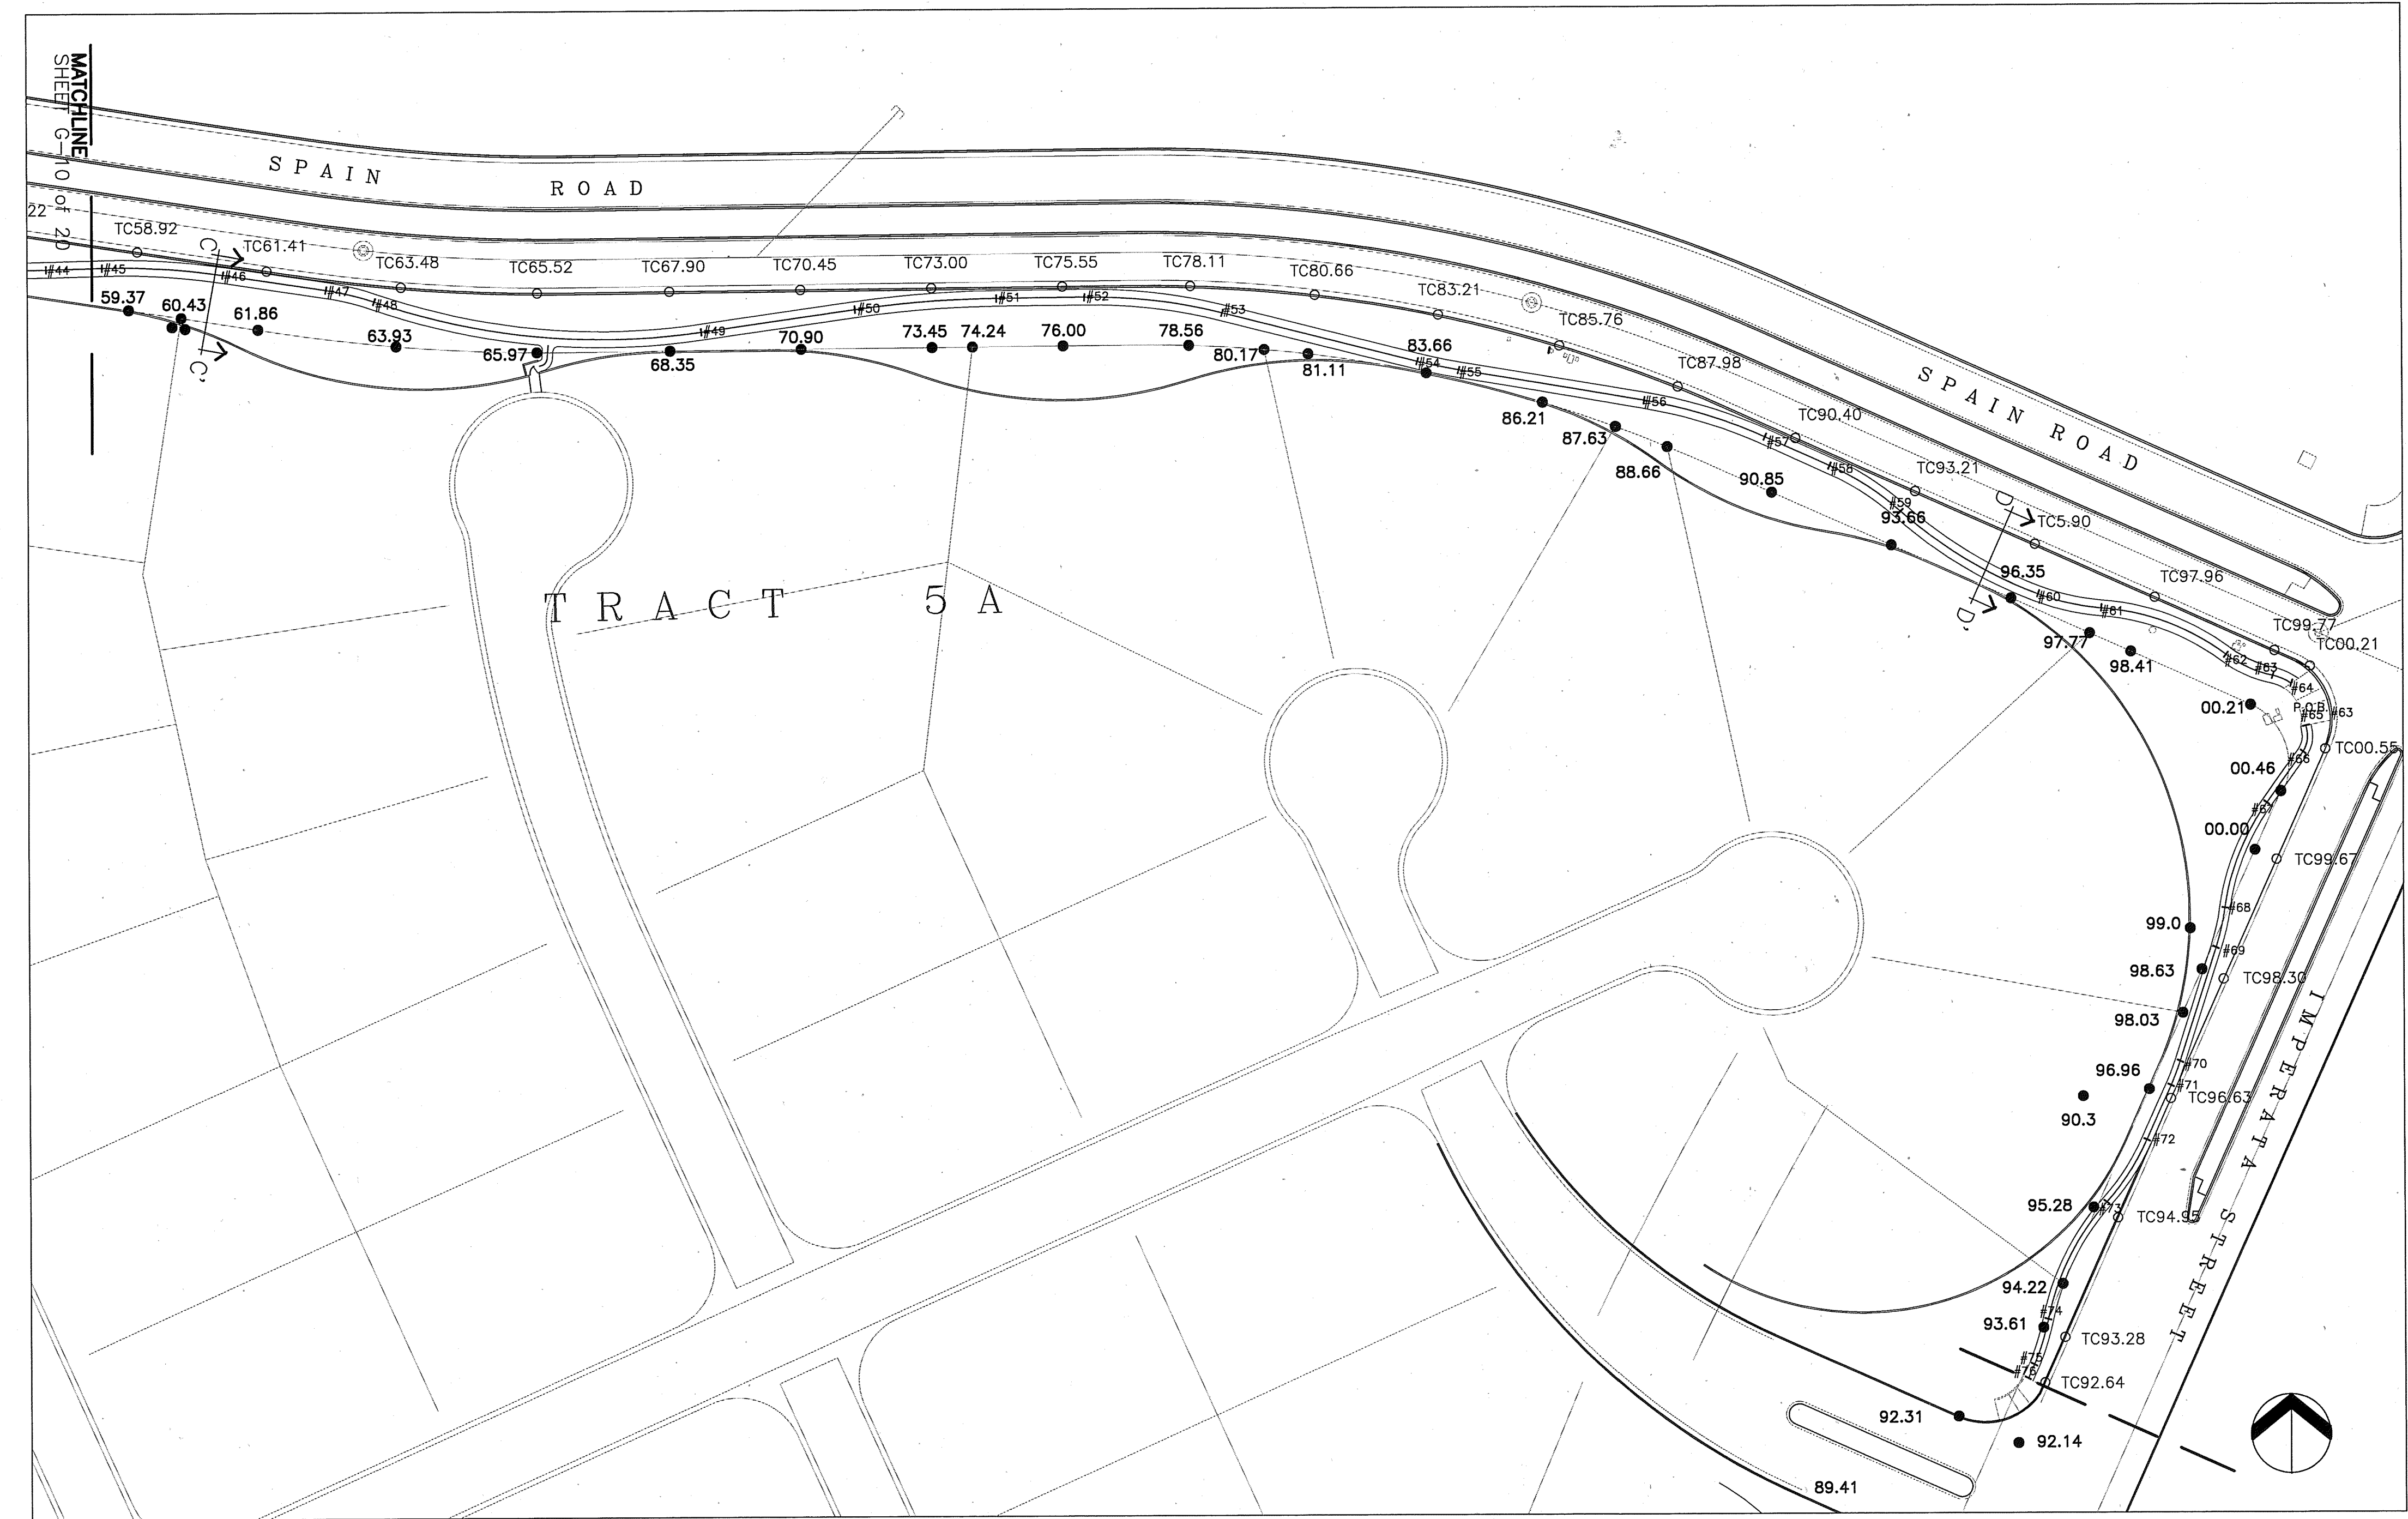


Section C-C'

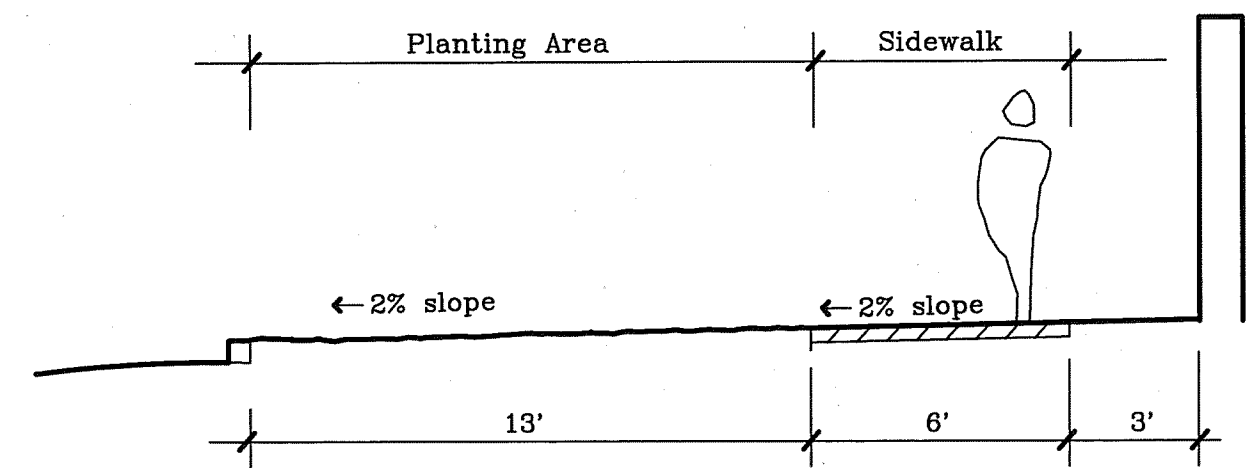


Section D-D'

Reference Map

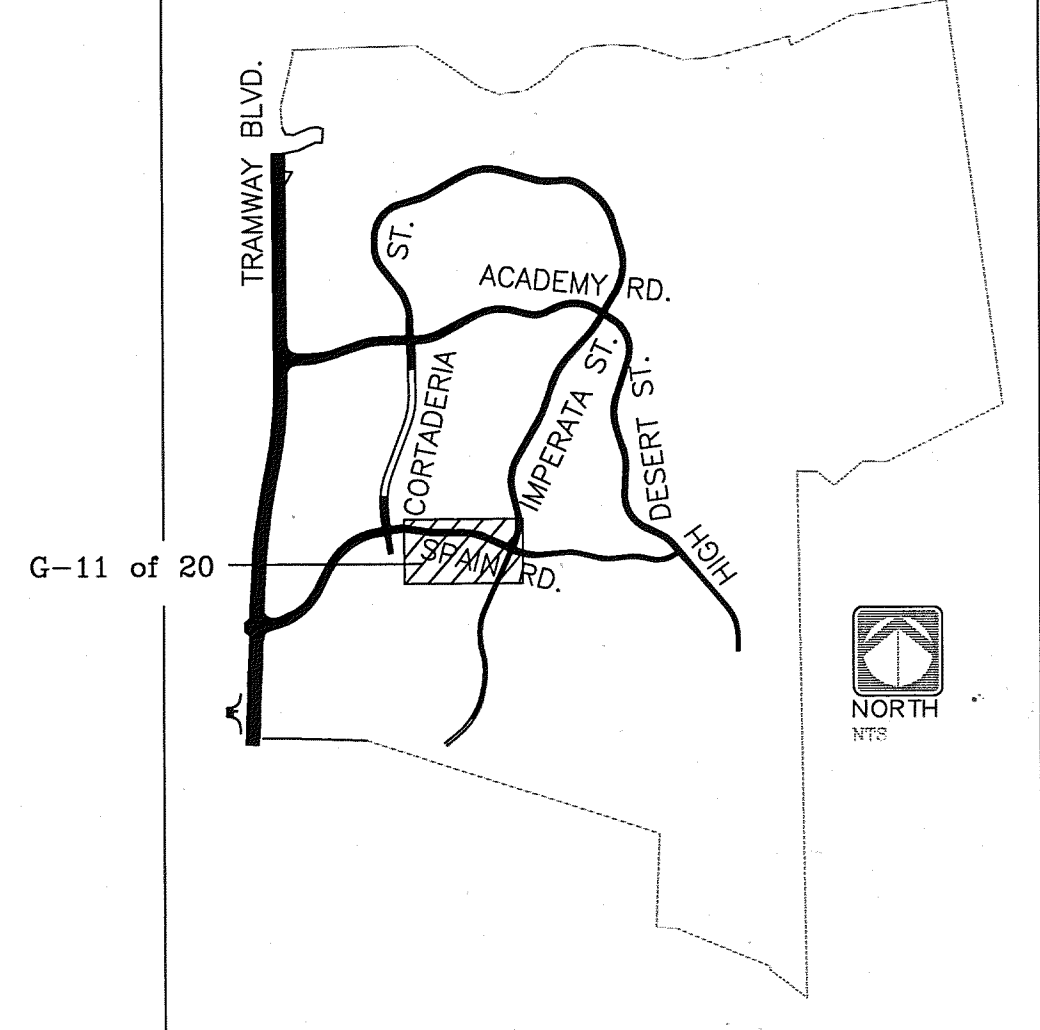

- NOTES:
1. Landscape architect to field verify boulder wall location.
 2. Rock wall retains 1.11-2.76'.
 3. Existing grades on Tract 2A provided by Mark Goodwin and Associates, PA. Grading Plan, dated 3.19.96.
 4. Existing grades on Tract 5A provided by Bohannon-Huston Inc. Grading Plan, dated 4.27.96.
 5. Existing grades on Tract 2A-1B provided by Bohannon-Huston Inc. Construction Plans, dated June 1996.

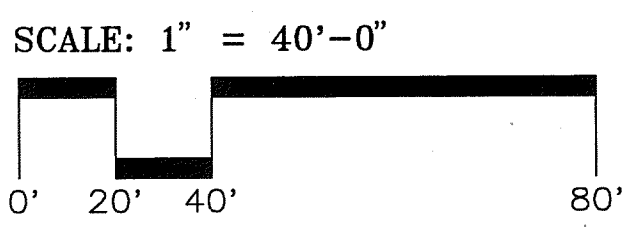


6' Wide Sidewalk Layout				
Stn.Pt.	Coordinate/Line		Distance	
	X	Y	R	
45 TO 46	X=427829.6207, Y=1509354.1337		R=264'	
46 TO 47	LINE @ 39.8228'			
47 TO 48	X=427892.9161, Y=1509506.3820		R=104'	
48 TO 49	X=428014.4175, Y=1509857.9804		R=268'	
49 TO 50	LINE @ 59.2376'			
50 TO 51	X=428168.4259, Y=1509184.8277		R=420'	
51 TO 52	LINE @ 33.5981'			
52 TO 53	X=428199.9306, Y=1509397.1489		R=208'	
53 TO 54	LINE @ 76.7506'			
54 TO 55	X=428374.9227, Y=1509779.0356		R=205'	
55 TO 56	LINE @ 71.5785'			
56 TO 57	X=428379.6616, Y=1509376.6464		R=191'	
57 TO 58	LINE @ 26.9700'			
58 TO 59	X=428439.3969, Y=1509444.1378		R=105'	
59 TO 60	X=428621.1834, Y=1509647.8107		R=168'	
60 TO 61	X=428593.4175, Y=1509574.9200		R=90'	
61 TO 62	X=428579.3082, Y=1509395.4738		R=90'	
62 TO 63	X=428660.3034, Y=1509503.4775		R=45'	
63 TO 64	X=428646.7624, Y=1509439.9109		R=20'	
64 TO 65	X=428654.4070, Y=1509436.1616		R=10'	
65 TO 66	LINE @ 21.5083'			
66 TO 67	X=428721.8446, Y=1509358.7782		R=90'	
67 TO 68	X=428543.5817, Y=1509383.7245		R=90'	
68 TO 69	LINE @ 45.5200'			
69 TO 70	X=428529.6767, Y=1509340.3802		R=90'	
70 TO 71	LINE @ 23.3185'			
71 TO 72	X=428520.1761, Y=1509319.0849		R=90'	
72 TO 73	X=428660.4913, Y=1509193.9625		R=98'	
73 TO 74	X=428476.4214, Y=1509232.2018		R=90'	
74 TO 75	LINE @ 5.1646'			
75 TO 76				

DESIGNWORKSHOP

9621 4TH STREET NW
Albuquerque, NM
87114
(Tel.) 505.890.1815
(Fax) 505.890.1817

CITY OF ALBUQUERQUE PUBLIC WORKS DEPARTMENT ENGINEERING DEVELOPMENT GROUP		TITLE: HIGH DESERT STREETSCAPE GRADING PLAN	
Design Review Committee APPROVE JAN - 2 1997	City Engineer Approval	Mo./Day/Yr.	Mo./Day/Yr.
City Project No. 505.890.1817	Zone Map No. E-23, F-23	Sheet G-11 of 20	Of

SURVEY INFORMATION		BENCH MARKS		AS-BUILT INFORMATION	
NO.	DATE	THE BENCH MARK IS A STANDARD UCS 8 GS	CONTRACTOR	DATE	DATE
		SET IN CONCRETE LOCATED APPROX. 489 FEET WEST AND 35 FEET NORTH OF THE INTERSECTION OF TENNYSON STREET AND SAN ANTONIO DRIVE. PLANE COORDINATES: X=425465.55, Y=1513470.01 TO-GRID FACTOR = 0.99961970. ELEVATION = 6009.155 FEET.			
LANDSCAPE ARCHITECT'S SEAL		REVISIONS		MICRO-FILM INFORMATION	
		NO.	DATE	RECORDED BY	DATE


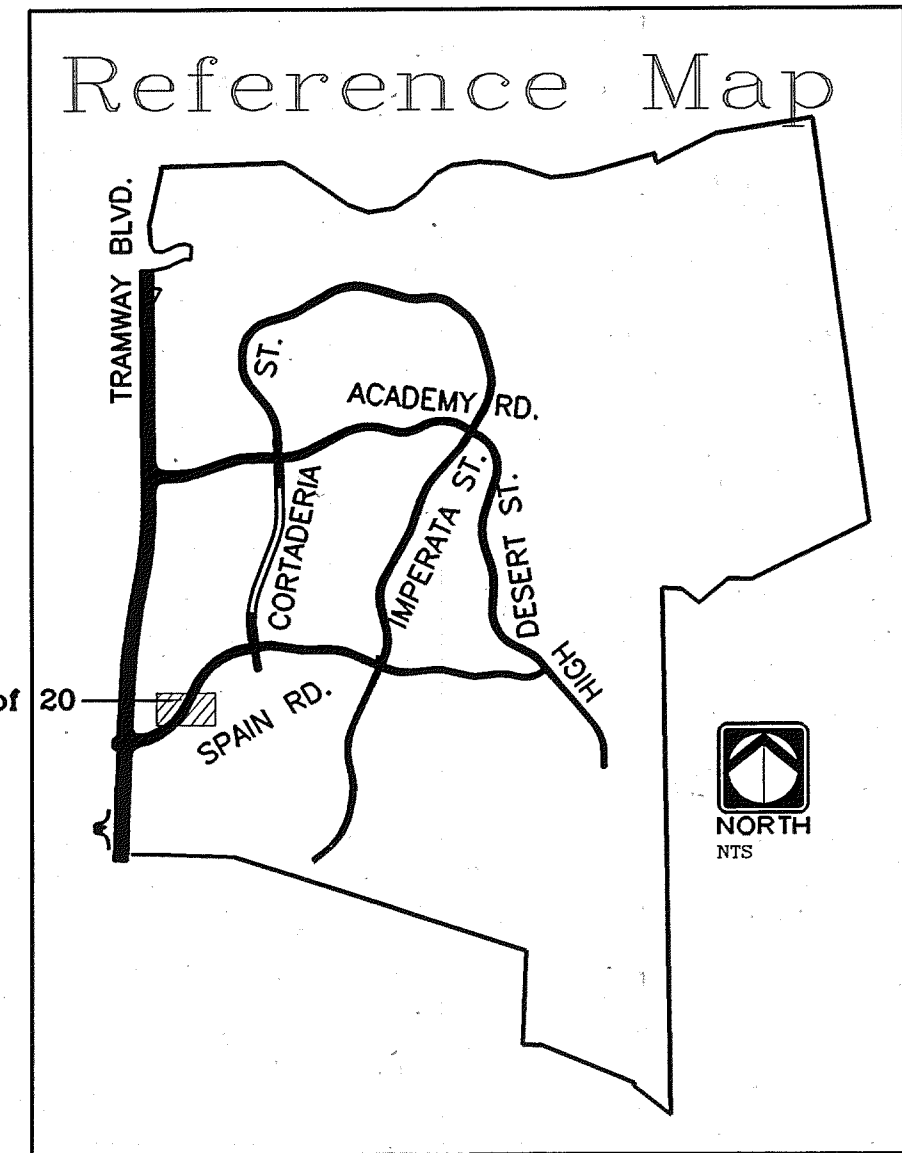


IRRIGATION LEGEND

- ⊙ EXISTING CHAMPION 100RS-100 MANUAL DRAIN ASSEMBLY
- ▶ SPEARS TRUE UNION SCH. 80 BALL VALVE
- ⊙ RAINBIRD 100-PEB CONTROL VALVE
- ⊙ RAINBIRD 100-PEB DRIP CONTROL VALVE WITH PEBCO PF SERIES 14-1 Y-FILTER
- ⊙ SENNINGER PMR30LF 3/4" INLINE PRESSURE REGULATOR
- RAINBIRD POP UP BUBBLER 1803-5H-B-PCS-040, 0.4 GPM
- RAINBIRD 1806-15F-PCS-(NOZZLE SIZE AS PER PLAN)
- RAINBIRD 1806-15H-PCS-(NOZZLE SIZE AS PER PLAN)
- RAINBIRD 1806-15Q-PCS-(NOZZLE SIZE AS PER PLAN)

- EXISTING MAINLINE
- LATERAL SCH 40 PVC (SIZE AS PER SIZING CHART)
- HARDIE E-2 DBK08 (2 GPH) EMITTER ON RAIN TUBE 1/2" POLY TUBING
- INSTALL TWO(2) EMITTERS PER SHRUB, TWO EMITTERS PER HERBACIOUS / GRASS, ONE EMITTER PER YUCCA, NO EMITTER PER CHOLLA / PRICKLY PEAR.
- SLEEVE SCH 40 PVC, EXISTING,
- ADD WHERE NOTED ON PLAN MIN. 2 SIZES LARGER THAN PIPE TO BE SLEEVED



NOTE: PLANS ARE DIAGRAMMATIC AND APPROXIMATE DUE TO SCALE OF DRAWINGS. WHERE EVER APPLICABLE, PLACE MAINLINE AND LATERAL PIPING WITHIN TWO(2) FEET OF FACE OF CURB (F.O.C.). ALL VALVES SHALL BE LOCATED IN PLANTING AREAS WHERE SHOWN AND ALL PIPING SHALL BE INSTALLED PRIOR TO PLANTING. NO TEES, ELLS OR OTHER TURNS IN PIPING SHALL BE LOCATED UNDER PAVING. CAP ALL ENDS HAND TIGHT PRIOR TO BACKFILL. ALL IRRIGATION SHALL BE INSTALLED WITHIN APPLICABLE RIGHT OF WAYS.

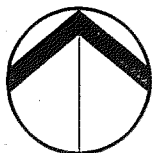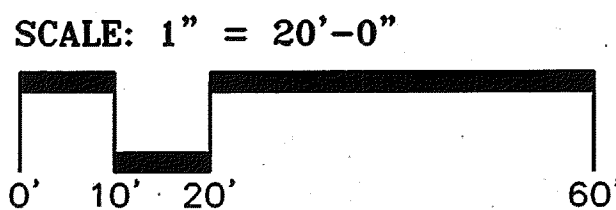

Matchline
See Sheet I-14 of 20

Matchline
See Sheet I-12 of 20

CITY OF ALBUQUERQUE PUBLIC WORKS DEPARTMENT ENGINEERING DEVELOPMENT GROUP			
TITLE: HIGH DESERT STREETSCAPE PHASE 5			
Design Review Committee	City Engineer Approval	Mo./Day/Yr.	Mo./Day/Yr.
Last Design Update			
City Project No. 0-0-081-93	Zone Map No. E-23, F-23	Sheet 1-13 of 20	Of 1

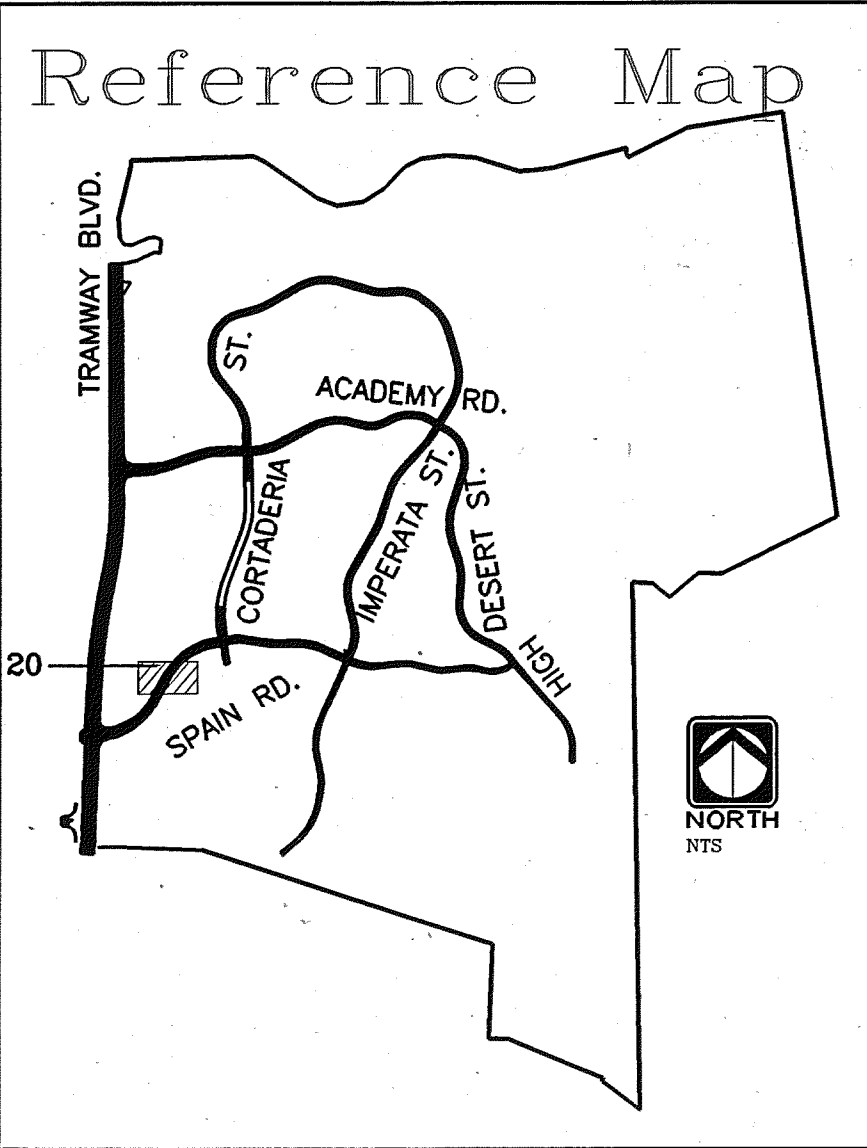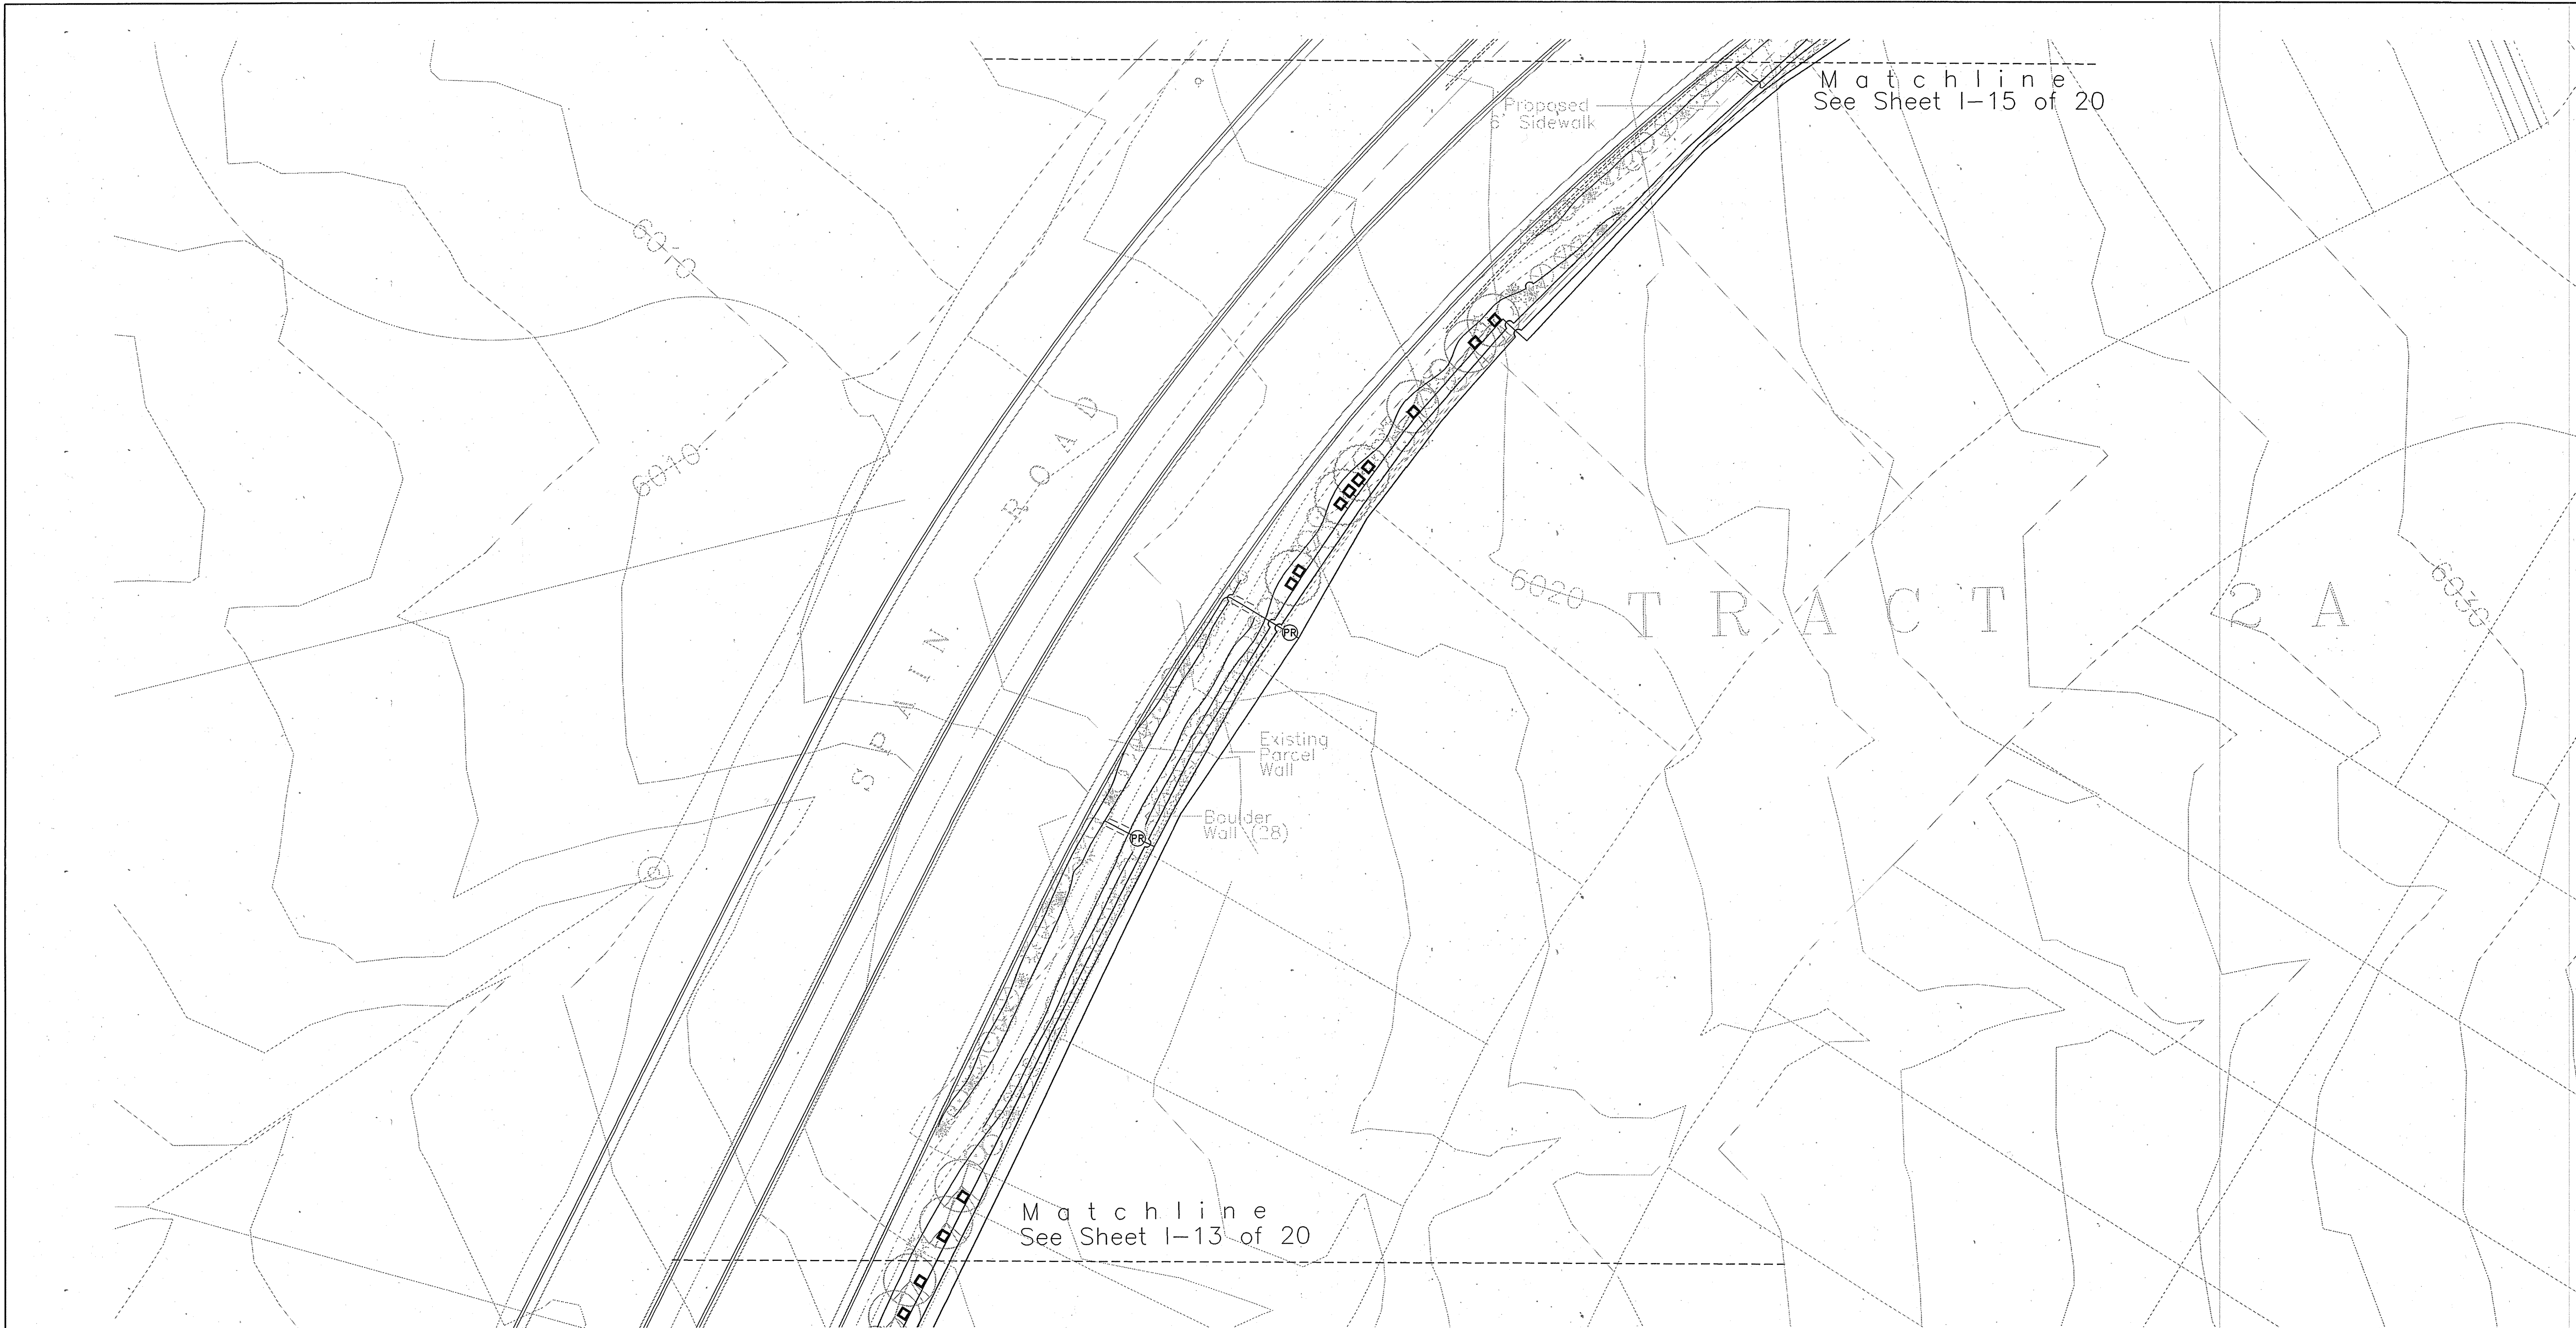


IRRIGATION LEGEND

- EXISTING CHAMPION 100RS-100 MANUAL DRAIN ASSEMBLY
- SPEARS TRUE UNION SCH. 80 BALL VALVE
- RAINBIRD 100-PEB CONTROL VALVE
- RAINBIRD 100-PEB DRIP CONTROL VALVE WITH PEBCO PF SERIES 14-1" Y-FILTER
- SENNINGER PMR30LF 3/4" INLINE PRESSURE REGULATOR
- RAINBIRD POP UP BUBBLER 1803-5H-B-PCS-040, 0.4 GPM
- RAINBIRD 1806-15F-PCS-(NOZZLE SIZE AS PER PLAN)
- RAINBIRD 1806-15H-PCS-(NOZZLE SIZE AS PER PLAN)
- RAINBIRD 1806-15Q-PCS-(NOZZLE SIZE AS PER PLAN)



- EXISTING MAINLINE
- LATERAL SCH 40 PVC (SIZE AS PER SIZING CHART)
- HARDIE E-2 DBK08 (2 GPH) EMITTER ON RAIN TUBE 1/2" POLY TUBING INSTALL TWO(2) EMITTERS PER SHRUB, TWO EMITTERS PER HERBACIOUS / GRASS, ONE EMITTER PER YUCCA, NO EMITTER PER CHOLLA / PRICKLY PEAR.
- SLEEVE SCH 40 PVC, EXISTING, ADD WHERE NOTED ON PLAN MIN. 2 SIZES LARGER THAN PIPE TO BE SLEEVED

NOTE: PLANS ARE DIAGRAMMATIC AND APPROXIMATE DUE TO SCALE OF DRAWINGS. WHERE EVER APPLICABLE, PLACE MAINLINE AND LATERAL PIPING WITHIN TWO(2) FEET OF FACE OF CURB (F.O.C.). ALL VALVES SHALL BE LOCATED IN PLANTING AREAS WHERE SHOWN AND ALL PIPING SHALL BE INSTALLED PRIOR TO PLANTING. NO TEES, ELLS OR OTHER TURNS IN PIPING SHALL BE LOCATED UNDER PAVING. CAP ALL ENDS HAND TIGHT PRIOR TO BACKFILL. ALL IRRIGATION SHALL BE INSTALLED WITHIN APPLICABLE RIGHT OF WAYS.

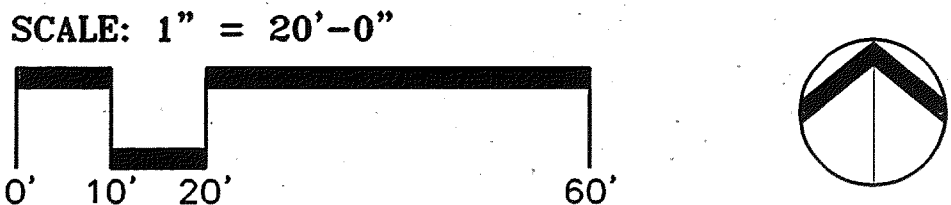

CITY OF ALBUQUERQUE PUBLIC WORKS DEPARTMENT ENGINEERING DEVELOPMENT GROUP			
TITLE: HIGH DESERT STREETSCAPE PHASE 5			
Design Review Committee	City Engineer Approval	Mo./Day/Yr.	Mo./Day/Yr.
City Project No. -0-0-502.95	Zone Map No. E-23, F-23	Sheet I-14	Of 20

LANDSCAPE ARCHITECT'S SEAL			SURVEY INFORMATION		BENCH MARKS		AS-BUILT INFORMATION	
			FIELD NOTES					
			NO.	BY	DATE			

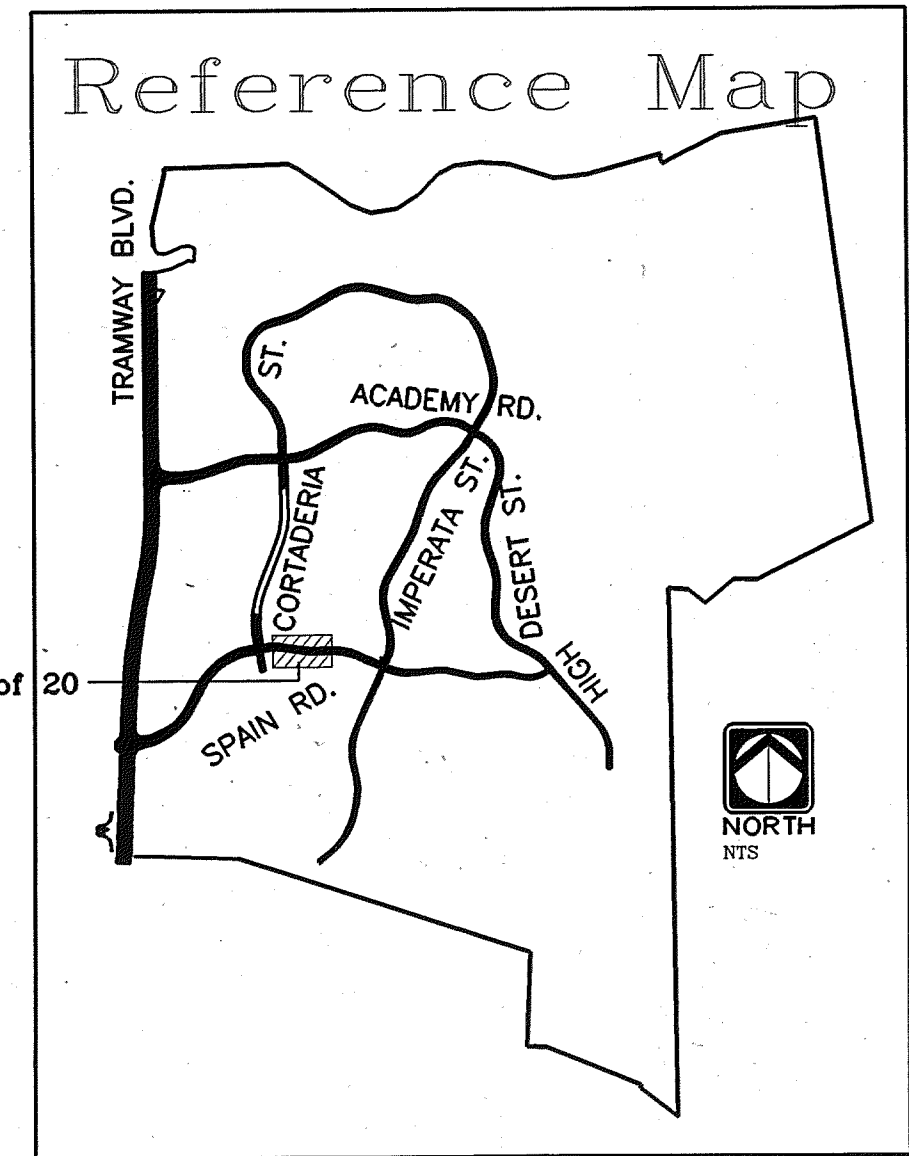
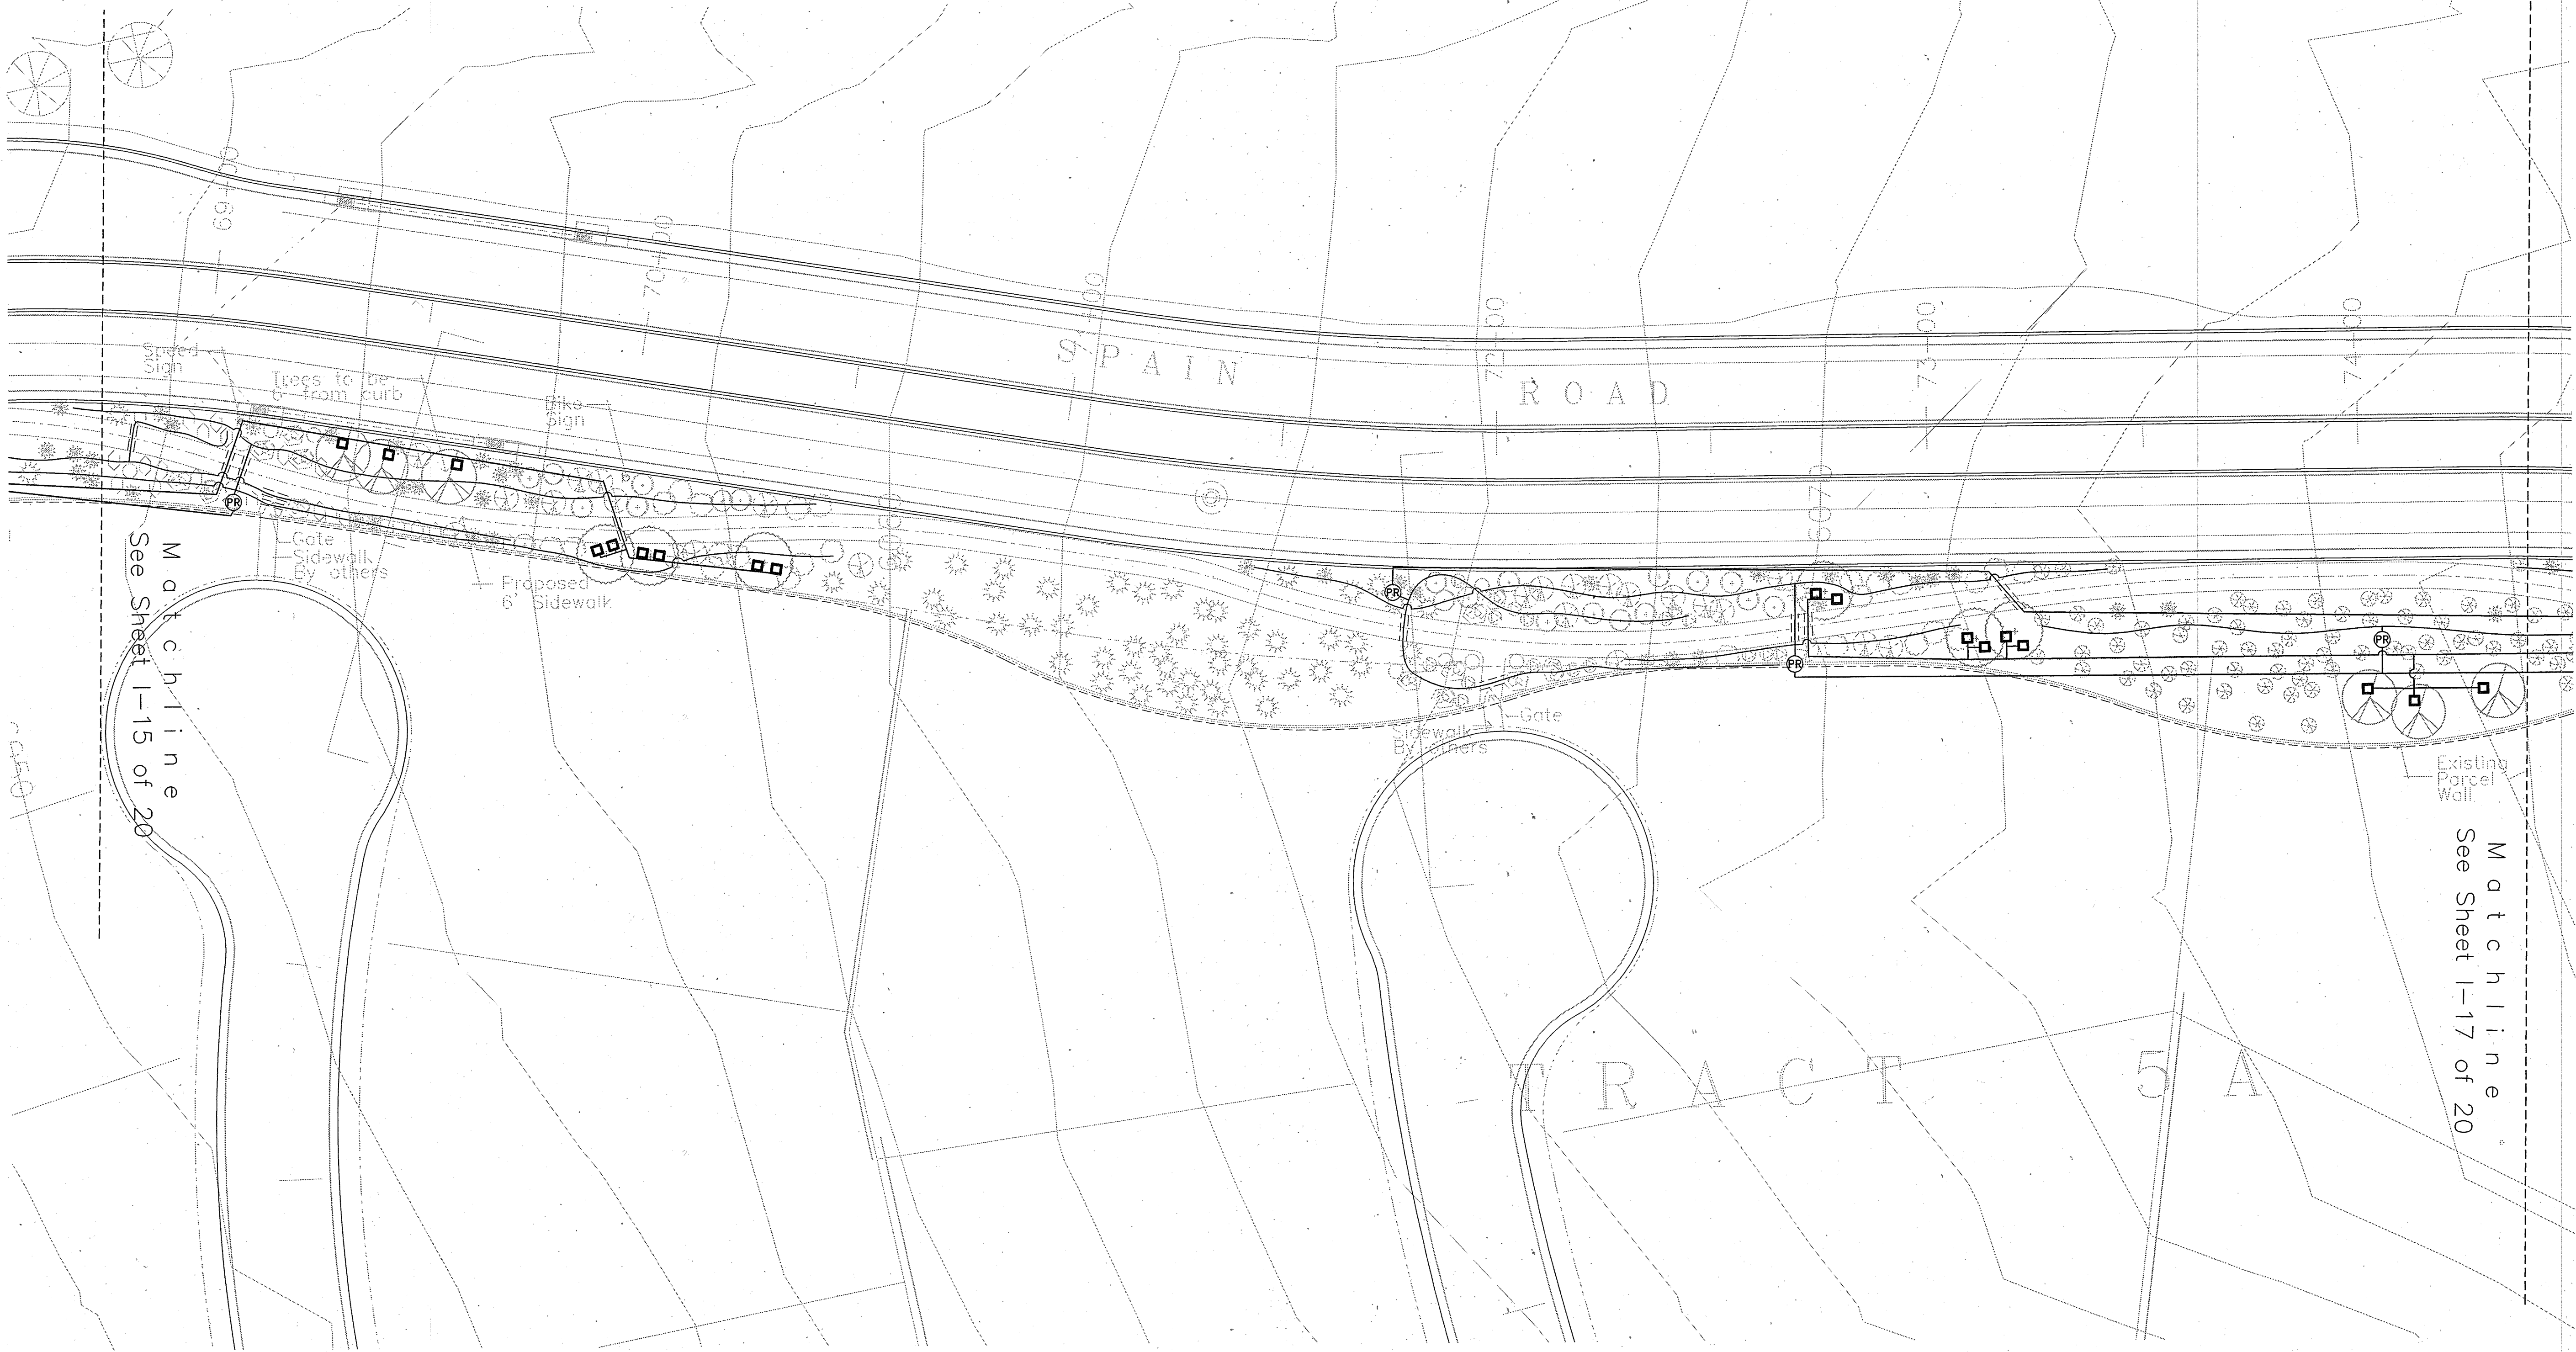


IRRIGATION LEGEND

- ⊙ EXISTING CHAMPION 100RS-100 MANUAL DRAIN ASSEMBLY
- ⌒ SPEARS TRUE UNION SCH. 80 BALL VALVE
- ⊕ RAINBIRD 100-PEB CONTROL VALVE
- ⊕ RAINBIRD 100-PEB DRIP CONTROL VALVE WITH PEBCO PF SERIES 14-1 Y-FILTER
- ⊕ SENNINGER PMR30LF 3/4" INLINE PRESSURE REGULATOR
- RAINBIRD POP UP BUBBLER 1803-5H-B-PCS-040, 0.4 GPM
- RAINBIRD 1806-15F-PCS-(NOZZLE SIZE AS PER PLAN)
- RAINBIRD 1806-15H-PCS-(NOZZLE SIZE AS PER PLAN)
- RAINBIRD 1806-15Q-PCS-(NOZZLE SIZE AS PER PLAN)


----- EXISTING MAINLINE
LATERAL SCH 40 PVC (SIZE AS PER SIZING CHART)
HARDIE E-2 DBK08 (2 GPH) EMITTER ON RAIN TUBE 1/2" POLY TUBING
INSTALL TWO(2) EMITTERS PER SHRUB, TWO EMITTERS PER HERBACIOUS / GRASS,
ONE EMITTER PER YUCCA, NO EMITTER PER CHOLLA / PRICKLY PEAR.
SLEEVE SCH 40 PVC, EXISTING,
ADD WHERE NOTED ON PLAN MIN. 2 SIZES LARGER THAN PIPE TO BE SLEEVED

NOTE: PLANS ARE DIAGRAMMATIC AND APPROXIMATE
DUE TO SCALE OF DRAWINGS. WHERE EVER APPLICABLE,
PLACE MAINLINE AND LATERAL PIPING WITHIN TWO(2)
FEET OF FACE OF CURB (F.O.C.). ALL VALVES
SHALL BE LOCATED IN PLANTING AREAS WHERE SHOWN
AND ALL PIPING SHALL BE INSTALLED PRIOR TO
PLANTING. NO TEES, ELLS OR OTHER TURNS IN
PIPING SHALL BE LOCATED UNDER PAVING.
CAP ALL ENDS HAND TIGHT PRIOR TO BACKFILL.
ALL IRRIGATION SHALL BE INSTALLED WITHIN APPLICABLE
RIGHT OF WAYS.

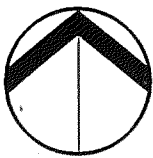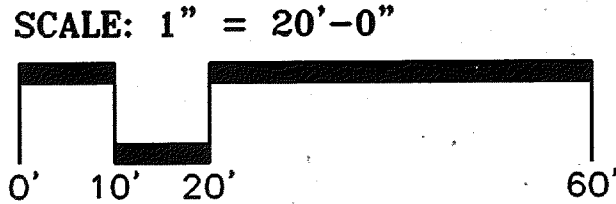

26-5189.93 1797

CITY OF ALBUQUERQUE PUBLIC WORKS DEPARTMENT ENGINEERING DEVELOPMENT GROUP			
TITLE: HIGH DESERT STREETSCAPE PHASE 5			
Design Review Committee	City Engineer Approval	Mo./Day/Yr.	
Last Design Update		Mo./Day/Yr.	
City Project No. 0.0	Zone Map No. E-23, F-23	Sheet I-16 of 20	Of

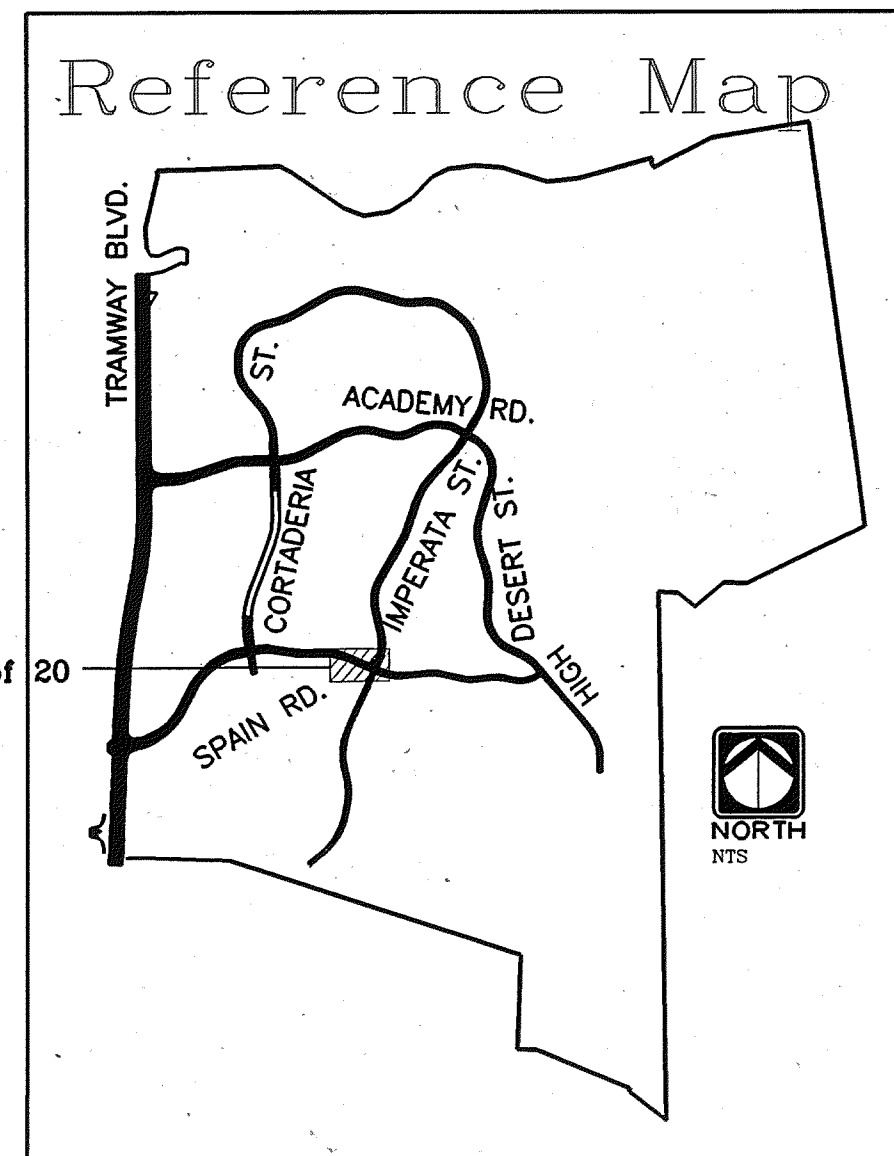


	EXISTING CHAMPION 100RS-100 MANUAL DRAIN ASSEMBLY
	SPEARS TRUE UNION SCH. 80 BALL VALVE
	RAINBIRD 100-PEB CONTROL VALVE
	RAINBIRD 100-PEB DRIP CONTROL VALVE WITH PEBCO PF SERIES 14-1 Y-FILTER
	SENNINGER PMR30LF 3/4" INLINE PRESSURE REGULATOR
	RAINBIRD POP UP BUBBLER 1803-5H-B-PCS-040, 0.4 GPM
	RAINBIRD 1806-15F-PCS-(NOZZLE SIZE AS PER PLAN)
	RAINBIRD 1806-15H-PCS-(NOZZLE SIZE AS PER PLAN)
	RAINBIRD 1806-15Q-PCS-(NOZZLE SIZE AS PER PLAN)

NOTE: PLANS ARE DIAGRAMMATIC AND APPROXIMATE
DUE TO SCALE OF DRAWINGS. WHERE EVER APPLICABLE,
PLACE MAINLINE AND LATERAL PIPING WITHIN TWO(2)
FEET OF FACE OF CURB (F.O.C.). ALL VALVES
SHALL BE LOCATED IN PLANTING AREAS WHERE SHOWN
AND ALL PIPING SHALL BE INSTALLED PRIOR TO
PLANTING. NO TEES, ELLS OR OTHER TURNS IN
PIPING SHALL BE LOCATED UNDER PAVING.
CAP ALL ENDS HAND TIGHT PRIOR TO BACKFILL.
ALL IRRIGATION SHALL BE INSTALLED WITHIN APPLICABLE
RIGHT OF WAYS.

SCALE: 1" = 20'-0"




0' 10' 20' 60'

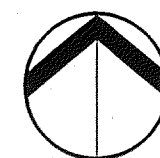

FILE: SPPH5IR.DWG
BHI JOB NO.: L95303/2610
XREFS: AERIEBK.DWG, ITOPO.DWG, PLSP5IR.DWG, TEROSBL.DWG

Reference Map

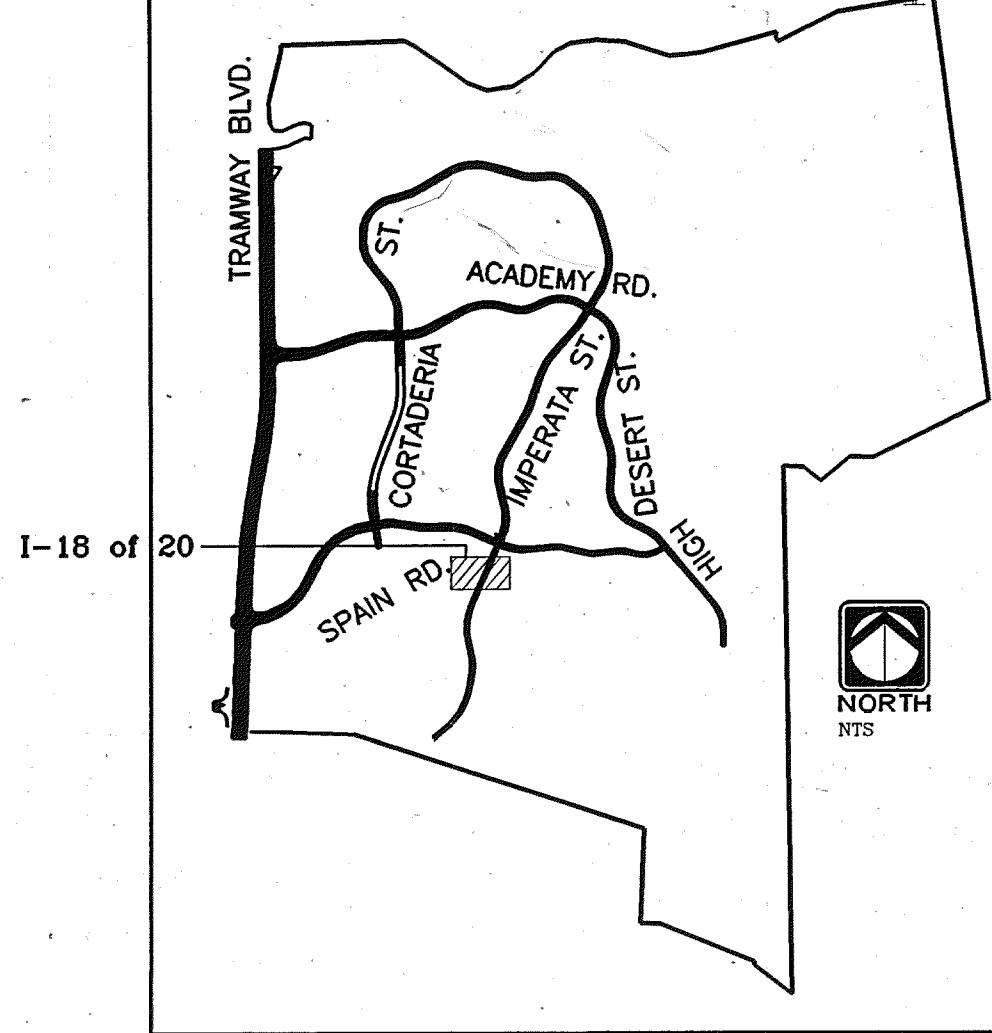


IRRIGATION LEGEND

- ⊙ EXISTING CHAMPION 100RS-100 MANUAL DRAIN ASSEMBLY
- ⌵ SPEARS TRUE UNION SCH. 80 BALL VALVE
- ⊙ RAINBIRD 100-PEB CONTROL VALVE
- ⊙ RAINBIRD 100-PEB DRIP CONTROL VALVE WITH PEBCO PF SERIES 14-1" Y-FILTER
- ⊙ SENNINGER PMR30LF 3/4" INLINE PRESSURE REGULATOR
- RAINBIRD POP UP BUBBLER 1803-5H-B-PCS-040, 0.4 GPM
- RAINBIRD 1806-15F-PCS-(NOZZLE SIZE AS PER PLAN)
- RAINBIRD 1806-15H-PCS-(NOZZLE SIZE AS PER PLAN)
- RAINBIRD 1806-15Q-PCS-(NOZZLE SIZE AS PER PLAN)

--- EXISTING MAINLINE
LATERAL SCH 40 PVC (SIZE AS PER SIZING CHART)
HARDIE E-2 DBK08 (2 GPH) EMITTER ON RAINBIRD 1/2" POLY TUBING
INSTALL TWO(2) EMITTERS PER SHRUB, TWO EMITTERS PER HERBACIOUS / GRASS,
ONE EMITTER PER YUCCA, NO EMITTER PER CHOLLA / PRICKLY PEAR.
SLEEVE SCH 40 PVC, EXISTING,
ADD WHERE NOTED ON PLAN MIN. 2 SIZES LARGER THAN PIPE TO BE SLEEVED

NOTE: PLANS ARE DIAGRAMMATIC AND APPROXIMATE
DUE TO SCALE OF DRAWINGS, WHERE EVER APPLICABLE,
PLACE MAINLINE AND LATERAL PIPING WITHIN TWO(2)
FEET OF FACE OF CURB (F.O.C.). ALL VALVES
SHALL BE LOCATED IN PLANTING AREAS WHERE SHOWN
AND ALL PIPING SHALL BE INSTALLED PRIOR TO
PLANTING. NO TEES, ELLS OR OTHER TURNS IN
PIPING SHALL BE LOCATED UNDER PAVING.
CAP ALL ENDS HAND TIGHT PRIOR TO BACKFILL.
ALL IRRIGATION SHALL BE INSTALLED WITHIN APPLICABLE
RIGHT OF WAYS.


SCALE: 1" = 20'-0"

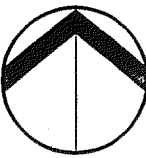

Matchline
See Sheet I-17 of 20

EXISTING SLEEVES
2" @ 4"
STA. 28+50

LANDSCAPE ARCHITECT'S SEAL			SURVEY INFORMATION		BENCH MARKS		AS-BUILT INFORMATION		
 12/16/96			FIELD NOTES				CONTRACTOR HEADS UP		
			NO.	BY	DATE			WORK STAGED BY	DATE
								ACCEPTANCE BY	DATE
								FIELD VERIFICATION BY	DATE
								FIELD CORRECTION BY J.C.	DATE 9-97
							MICRO-FILM INFORMATION		
							RECORDED BY	DATE	
							NO.		

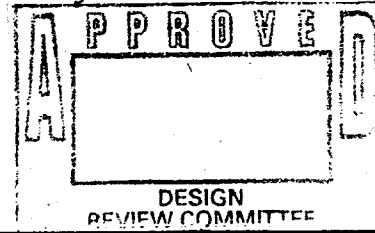CITY OF ALBUQUERQUE PUBLIC WORKS DEPARTMENT ENGINEERING DEVELOPMENT GROUP			
TITLE: HIGH DESERT STREETSCAPE PHASE 5			
Design Review Committee	City Engineer Approval	Mo./Day/Yr.	Mo./Day/Yr.
			
City Project No.	Zone Map No.	Sheet	Of
5189.93	E-23, F-23	I-18	of 20

IRRIGATION NOTES

- GENERAL
- * WORK UNDER THIS SECTION CONSISTS OF INSTALLING A COMPLETE UNDERGROUND IRRIGATION SYSTEM AS SHOWN ON THESE PLANS, DETAILS AND SPECIFICATIONS. THE CONTRACTOR PERFORMING THIS WORK SHALL FURNISH ALL LABOR, EQUIPMENT, MATERIALS AND PERMITS NECESSARY FOR THE COMPLETION OF THE IRRIGATION SYSTEM, EXCEPT FOR THOSE COMPONENTS SPECIFIED TO BE FURNISHED BY OTHERS.
 - * THE CONTRACTOR SHALL BE FAMILIAR WITH THESE PLANS, DETAILS AND SPECIFICATIONS AS THEY PERTAIN TO THE SITE. IT SHALL BE THE CONTRACTOR'S RESPONSIBILITY TO NOTIFY THE OWNER'S REPRESENTATIVE OF ANY ITEMS THAT ARE IN CONFLICT WITH THE PROPOSED CONTRACT.
 - * EXISTING UTILITY LINES ARE TO BE BLUE STAKED PRIOR TO EXCAVATION FOR IRRIGATION LINES AND EQUIPMENT. CHECK AND FIELD VERIFY ALL SITE CONDITIONS, UTILITIES AND SERVICES PRIOR TO TRENCHING. CALL N.M. ONE CALL AT 260-1990 FOR BLUE STAKING.
 - * RIGHT OF WAY VARIES BY STREET DESIGN. CONSTRUCTION AREAS ARE NOTED ON DRAWINGS. AT NO TIME SHALL CONTRACTOR PERFORM WORK OR DISTURB AREAS BEYOND RIGHT OF WAY LIMIT.
 - * ALL PLANT MATERIALS SHALL BE IRRIGATED WITH AUTOMATIC IRRIGATION SYSTEMS AS PER PLANS, DETAILS AND SPECIFICATIONS UNLESS OTHERWISE INDICATED ON THE DRAWING.
 - * WHERE TREES, LIGHT STANDARDS, ETC. ARE AN OBSTRUCTION OF PIPING AND DRIP EMITTERS, THEY SHALL BE ADJUSTED AND/OR RELOCATED AS NECESSARY TO OBTAIN FULL COVERAGE WITHOUT EXCESSIVE OVERFLOW.
 - * CONTRACTOR SHALL FLUSH ALL LINES PRIOR TO INSTALLING HEADS AND EMITTERS.
 - * PLANS ARE DIAGRAMMATIC AND APPROXIMATE DUE TO SCALE OF DRAWINGS. WHERE EVER APPLICABLE, PLACE MAINLINE AND LATERAL PIPING WITHIN TWO(2') FEET OF FACE OF CURB(F.O.C) ALL VALVES SHALL BE LOCATED IN PLANTING AREAS WHERE SHOWN AND ALL PIPING SHALL BE INSTALLED PRIOR TO PLANTING. NO TEES, ELLS OR OTHER TURNS IN PIPING SHALL BE LOCATED UNDER PAVING. CAP ALL ENDS HAND TIGHT PRIOR TO BACKFILL. ALL IRRIGATION SHALL BE INSTALLED WITHIN APPLICABLE RIGHT OF WAYS.
 - * COMPLY WITH REQUIREMENTS OF THE UNIFORM PLUMBING CODE AND ANY OTHER GOVERNMENTAL BODIES HAVING JURISDICTION.
 - * REFER TO IRRIGATION DETAILS, SPECIFICATIONS AND MANUFACTURERS RECOMMENDATIONS FOR ALL INSTALLATION PROCEDURES NOT FULLY DESCRIBED ON THE IRRIGATION PLANS.
 - * ALL BACKFILLING SHALL BE CLEAN MATERIAL FROM EXCAVATION. BACKFILLED TRENCH IS TO BE EVEN WITH EXISTING GRADES AFTER COMPACTION.
 - * TRENCH BACKFILL MATERIAL SHALL BE COMPACTED TO 85% PROCTOR DENSITY.
 - * ALL VALVES TO BE IN APPROVED VALVE BOXES. LOCATE VALVE BOXES IN GROUPS OF TWO OR THREE AND NEAR WALKWAYS, WHEREVER POSSIBLE.
 - * COORDINATE PROGRAMS TO AVOID STATION OVERLAP.

COMPONENTS AND PRODUCTS

- * ALL COMPONENTS INSTALLED AS THE UNDERGROUND IRRIGATION SYSTEM ARE TO BE NEW AND IN GOOD WORKING ORDER AND WITHOUT FLAWS UNLESS OTHERWISE INDICATED ON THE PLANS, DETAILS AND SPECIFICATIONS.
- * IF THE CONTRACT DRAWINGS AND/OR SPECIFICATIONS DO NOT THOROUGHLY DESCRIBE THE METHOD OR TECHNIQUES TO BE USED FOR INSTALLATION, THEN THE CONTRACTOR SHALL FOLLOW THE INSTALLATION METHODS RECOMMENDED BY THE MANUFACTURER.
- * ALL PLANT MATERIALS INSTALLED SHALL HAVE THE AUTOMATIC IRRIGATION SYSTEM FULLY OPERABLE AT THE TIME OF PLANT INSTALLATION.

WARRANTY AND MAINTENANCE

- * THE CONTRACTOR SHALL FURNISH A CERTIFICATE OF WARRANTY AND A GUARANTEE OF WORK AND MATERIALS FOR A ONE YEAR PERIOD FROM DATE OF FINAL ACCEPTANCE. FINAL PAYMENT FOR THE SYSTEM SHALL NOT BE MADE UNLESS THIS CERTIFICATE IS PRESENTED TO THE OWNER.
- * THE CONTRACTOR SHALL MAINTAIN THE IRRIGATION SYSTEM, IN SATISFACTORY WORKING ORDER, DURING THE TIME OF CONTRACT WORK.
- * THE CONTRACTOR SHALL BE LIABLE FOR ANY LOSS OR DAMAGE TO ANY WORK OR MATERIALS, SUPPLIES AND EQUIPMENT ON THE JOB SITE CAUSED BY THE CONTRACTOR, ITS EMPLOYEES OR ANY OTHER UNFORESEEN CAUSE UNTIL FINAL ACCEPTANCE OF PROJECT WITH THE OWNER'S REPRESENTATIVE.

IRRIGATION LEGEND

- Ⓜ EXISTING CHAMPION 100RS-100 MANUAL DRAIN ASSEMBLY SEE DETAIL H/I19
- ⊕ RAINBIRD 100-PEB CONTROL VALVE SEE DETAIL A/I19
- Ⓡ RAINBIRD 100-PEB DRIP CONTROL VALVE WITH PEBCO PF SERIES 14-1' Y-FILTER SEE DETAIL B/I19
- Ⓟ SENNINGER PMR30LF 3/4" INLINE PRESSURE REGULATOR SEE DETAIL C/I19
- ⚡ SPEARS TRUE UNION SCH. 80 BALL VALVE
- HARDIE E-2 DBK08 (2 GPH) EMITTER ON RAINBIRD 1/2" POLY TUBING INSTALL TWO(2) EMITTERS PER SHRUB, TWO EMITTERS PER HERBACIOUS / GRASS, ONE EMITTER PER YUCCA, NO EMITTER PER CHOLLA / PRICKLY PEAR.
- RAINBIRD POP UP BUBBLER 1803-5H-B-PCS-040. 0.4 GPM SEE DETAIL D/I19
- ⊙ RAINBIRD1806-15F-PCS-(SIZE AS PER PLAN) SEE DETAIL E/I19
- ⊙ RAINBIRD1806-15H-PCS-(SIZE AS PER PLAN) SEE DETAIL E/I19
- ⊙ RAINBIRD1806-15Q-PCS-(SIZE AS PER PLAN) SEE DETAIL E/I19
- EXISTING MAINLINE
- LATERAL SCH 40 PVC
- SLEEVE SCH 40 PVC, EXISTING, ADD WHERE NOTED ON PLAN MIN. 2 SIZES LARGER THAN PIPE TO BE SLEEVED

NOTES


1. ALL CONTROLLER WIRING UNDER PAVEMENT SHALL BE SLEEVED WITH EXISTING SCH 40 PVC. CONTROLLER STATIONS SHALL BE WIRED AS PER VALVE LEGEND.
2. DEPTH OF BURY SHALL BE 28" TO 30" FOR CONSTANT PRESSURE MAINLINE. 18" TO 20" FOR MAINLINE DOWNSTREAM OF THE MASTERVALVE, AND 18" TO 20" FOR ALL LATERAL LINES.
3. ALL TESTING GAUGES AND VALVES AS INSTALLED SHALL BE LABELED AS PER VALVE STATIONS AS SHOWN ON THESE PLANS.
4. VALVE BOXES SHALL BE INSTALLED IN PLACE PRIOR TO ANY PRESSURE TESTING TO ENSURE PROPER GRADING.
5. EXISTING SLEEVE LOCATIONS AS SHOWN ARE SCHEMATIC. CONTRACTOR SHALL FIELD LOCATE ALL EXISTING SLEEVES.
6. CONTRACTOR SHALL SIZE AND INSTALL ALL LATERAL PIPES AS PER PIPE SIZING CHART. ALL PIPE SIZING SHALL BE SUBMITTED TO AND APPROVED BY LANDSCAPE ARCHITECT PRIOR TO INSTALLATION. SEE PLANS.
7. THE IRRIGATION SYSTEM IS DESIGNED FOR AN OPERATIONAL RANGE OF 85-100 PSI. CONTRACTOR SHALL FIELD VERIFY PRESSURE PRIOR TO INITIATION OF CONSTRUCTION. IF PRESSURES ARE NOT WITHIN THIS RANGE, CONTACT THE LANDSCAPE ARCHITECT FOR INSTRUCTION ON HOW TO PROCEED

PIPE SIZING CHART

LATERALS SHALL BE SCH. 40 PVC, SIZED AS INDICATED BELOW, UNLESS OTHERWISE NOTED ON DRAWINGS:

MAXIMUM DEMAND	PIPE SIZE
UP TO 8.0 GPM	3/4"
8.0 TO 12.0 GPM	1"
12.0 TO 22.0 GPM	1 1/4"
22.0 TO 38 GPM	1 1/2"

VALVE LEGEND

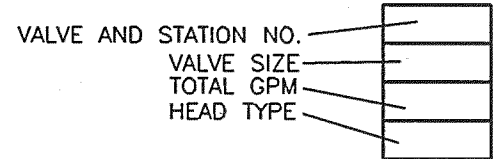

NOTE: ZONES BELOW 10 GPM NOT TO BE PROGRAMMED FIRST OR LAST ON AUTOMATIC CYCLE SEQUENCING



CITY OF ALBUQUERQUE
PUBLIC WORKS DEPARTMENT
ENGINEERING DEVELOPMENT GROUP

TITLE: HIGH DESERT STREETSCAPE
PHASE 5

Design/Review Committee	City Engineer Approval	Mo./Day/Yr.	Mo./Day/Yr.
APPROVED JAN - 2 1997 DESIGN COMMITTEE			
Last Design Update			

City Project No. 5189.93 Zone Map No. E-23, F-23 Sheet 120 of 20