



CITY OF
Albuquerque

ON CALL
EUBANK BLVD.
INLET REHAB

OCTOBER, 1996

INDEX TO DRAWINGS

SHEET NO.	DESCRIPTION
1	COVER SHEET
2	PLAN AND PROFILE
3	DETAILS

FOR INFORMATION ONLY

UTILITY COMPANY CONTACTS

CITY OF ALBUQUERQUE
(WATER & SANITARY SEWER)
GREG OLSON
PWD/UTILITY DEVELOPMENT
P.O. BOX 1293
ALBUQUERQUE, NM 87103
(505) 768-2718

PNM
JIM VANN
4201 EDITH BLVD., NE
ALBUQUERQUE, NM 87107
(505) 848-3426


GAS CO.
DEBBIE O'CALLAGHAN
4625 EDITH BLVD., NE
ALBUQUERQUE, NM 87107
(505) 761-7705

US WEST COMMUNICATIONS
NORMA CARRILLO
201 THIRD STREET, NW
P.O. BOX 1355, STA. 952
ALBUQUERQUE, NM 87103
(505) 245-8706

AT&T
ISHMAEL PANTOJA
111 THIRD STREET, NW
ALBUQUERQUE, NM 87103
(505) 842-2806

JONES INTERCABLE
KAREN SHORE
4611 MONTBEL PL., NE
P.O. BOX 27138
P.O. BOX 1293
ALBUQUERQUE, NM 87125-7138
(505) 761-6220

VICINITY MAP
NO SCALE

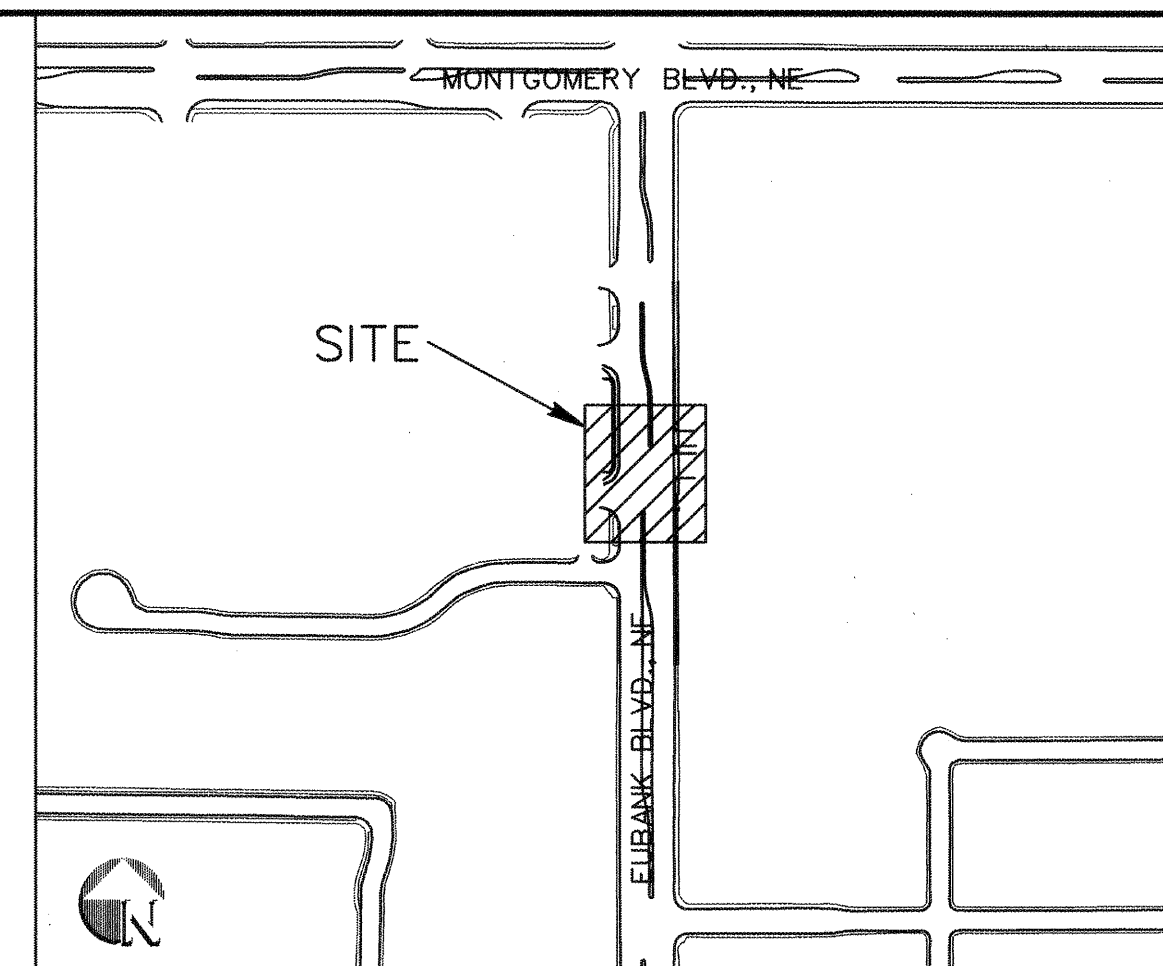



GENERAL NOTES

- ALL WORK DETAILED ON THESE PLAN TO BE PERFORMED UNDER THIS CONTRACT SHALL, EXCEPT AS OTHERWISE STATED OR PROVIDED FOR HEREIN, BE CONSTRUCTED IN ACCORDANCE WITH THE CITY OF ALBUQUERQUE STANDARD SPECIFICATIONS FOR PUBLIC WORKS CONSTRUCTION, 1986, EDITION AS AMENDED WITH UPDATE NO. 6.
- CONTRACTOR SHALL NOTIFY THE PROJECT ENGINEER NOT LESS THAN SEVEN (7) DAYS PRIOR TO STARTING WORK IN ORDER THAT THE ENGINEER MAY TAKE NECESSARY MEASURES TO INSURE THE PRESERVATION OF SURVEY MONUMENTS. CONTRACTOR SHALL NOT DISTURB PERMANENT SURVEY MONUMENTS WITHOUT THE CONSENT OF THE ENGINEER, AND SHALL BEAR THE EXPENSE OF REPLACING ANY THAT MAY BE DISTURBED WITHOUT PERMISSION. REPLACEMENT SHALL BE DONE ONLY BY THE CITY SURVEY SECTION WHEN A CHANGE IS MADE IN ANY ROADWAY IN WHICH A PERMANENT SURVEY MONUMENT IS LOCATED. CONTRACTOR SHALL, AT HIS OWN EXPENSE, ADJUST THE MONUMENT COVER TO THE NEW GRADE UNLESS OTHERWISE SPECIFIED. REFER TO SECTION 4.4 OF GENERAL CONDITIONS OF THE CITY OF ALBUQUERQUE STANDARD SPECIFICATIONS FOR PUBLIC WORKS CONSTRUCTION.
- THREE (3) WORKING DAYS PRIOR TO BEGINNING CONSTRUCTION, THE CONTRACTOR SHALL SUBMIT TO THE CONSTRUCTION COORDINATION DIVISION A DETAILED CONSTRUCTION SCHEDULE. TWO (2) WORKING DAYS PRIOR TO CONSTRUCTION, THE CONTRACTOR SHALL OBTAIN A BARRICADE PERMIT FROM THE CONSTRUCTION COORDINATION DIVISION. CONTRACTOR SHALL NOTIFY BARRICADE DIVISION ENGINEER (768-2551) PRIOR TO OCCUPYING AN INTERSECTION. SEE SECTION 19 OF THE SPECIFICATIONS.
- ALL EXISTING UTILITIES SHOWN HERE WERE TAKEN AS ACCURATELY AS POSSIBLE FROM RECORD DRAWINGS AND SURFACE INDICATIONS. IT SHALL BE THE CONTRACTORS RESPONSIBILITY TO PROTECT, MAINTAIN IN SERVICE, AND VERIFY EXACT LOCATIONS OF ALL AFFECTED UTILITIES DURING CONSTRUCTION OF THIS PROJECT.
- TWO (2) WORKING DAYS PRIOR TO ANY EXCAVATION, CONTRACTOR MUST CONTACT LINE LOCATING SERVICE, (260-1990) FOR LOCATION OF EXISTING UTILITIES.
- PRIOR TO CONSTRUCTION, THE CONTRACTOR SHALL EXCAVATE AND VERIFY THE HORIZONTAL AND VERTICAL LOCATIONS OF ALL OBSTRUCTIONS AND EXISTING PAVEMENT. SHOULD A CONFLICT EXIST, THE CONTRACTOR SHALL NOTIFY THE ENGINEER OR SURVEYOR SO THAT THE CONFLICT CAN BE RESOLVED WITH MINIMUM AMOUNT OF DELAY.
- UTILITY RELOCATION AND NEW UTILITIES INSTALLATIONS REQUIRED BY THE CONSTRUCTION OF THIS PROJECT ARE TO BE COORDINATED BY THE CONTRACTOR DURING CONSTRUCTION. THE CONTRACTOR MAY BE REQUIRED TO RESCHEDULE HIS ACTIVITIES TO ALLOW UTILITY CREWS TO PERFORM THEIR REQUIRED WORK. ALL UTILITIES AND UTILITY SERVICE LINES SHALL BE INSTALLED PRIOR TO PAVING.
- THE CONTRACTOR SHALL CONTACT WATER SYSTEMS DIVISION (857-8200) FIVE (5) WORKING DAYS PRIOR TO NEEDING SHUT-OFF OR TURN-ON OF VALVES. ONLY CITY WATER SYSTEMS PERSONNEL ARE AUTHORIZED TO OPERATE VALVES.
- ALL WORK ON THIS PROJECT SHALL BE PERFORMED IN ACCORDANCE WITH APPLICABLE FEDERAL, STATE, AND LOCAL LAWS, RULES, AND REGULATIONS CONCERNING CONSTRUCTION SAFETY AND HEALTH.
- ALL DISTURBED AREAS LEFT EXPOSED AFTER THE COMPLETION OF CONSTRUCTION SHALL BE SEEDED PER SECTION 1012 OF THE SPECIFICATIONS.
- THE AIR POLLUTION CONTROL REGULATIONS OF THE ALBUQUERQUE-BERNALILLO COUNTY AIR CONTROL BOARD, LIMIT EMISSION OF PARTICULATE MATTER AND THE USE OF CUT BACK ASPHALT. IT IS THE RESPONSIBILITY OF THE CONTRACTOR TO CLARIFY THESE RESTRICTIONS WITH THE ENVIRONMENTAL HEALTH DEPARTMENT PRIOR TO SUBMITTAL OF BIDS TO AVOID CONFLICT WITH THE REGULATIONS.
- BACKFILL COMPACTION SHALL BE ACCORDING TO SPECIFIED STREET USE.
- SIDEWALKS AND WHEELCHAIR RAMPS WITHIN THE CURB RETURNS SHALL BE CONSTRUCTED WHEREVER A NEW CURB RETURN IS CONSTRUCTED.
- IF CURB IS DEPRESSED FOR A DRIVEPAD OR A HANDICAP RAMP, THE DRIVEPAD OR RAMP SHALL BE CONSTRUCTED PRIOR TO ACCEPTANCE OF THE CURB AND GUTTER.
- ALL STORM DRAINAGE FACILITIES SHALL BE COMPLETED PRIOR TO FINAL ACCEPTANCE.
- ALL STREET STRIPING ALTERED OR DESTROYED SHALL BE REPLACED WITH PLASTIC REFLECTORIZED PAVEMENT MARKINGS BY CONTRACTOR TO LOCATION AS EXISTING OR AS INDICATED BY THIS PLAN SET. ALL NEW STRIPING SHALL BE PLASTIC AS PER CITY STANDARDS.
- ANY WORK AFFECTING AN ARTERIAL ROADWAY REQUIRES 24 HOUR CONSTRUCTION NOTICE.

Greiner, Inc.

5971 JEFFERSON BLVD. NE
SUITE 101
ALBUQUERQUE, NM 87109
(505) 345-3999

REV.	SHEETS	CITY ENGINEER	DATE	USER DEPARTMENT	DATE	USER DEPARTMENT	DATE
ENGINEER'S STAMP & SIGNATURE		APPROVALS	ENGINEER	DATE	*****		
		DRC Chairman	<i>Billy C. Holsi</i>	10-20-96	APPROVED FOR CONSTRUCTION		
		Transportation	<i>[Signature]</i>	10-25-96			
		Water/Wastewater	<i>[Signature]</i>	10-22-96			
		Hydrology	<i>[Signature]</i>	10-21-96			
		Parks	<i>[Signature]</i>	10-21-96			
		Constr. Mngmt.			City Engineer Date		
City Project No.		5273.14		Sheet 1 of 3			

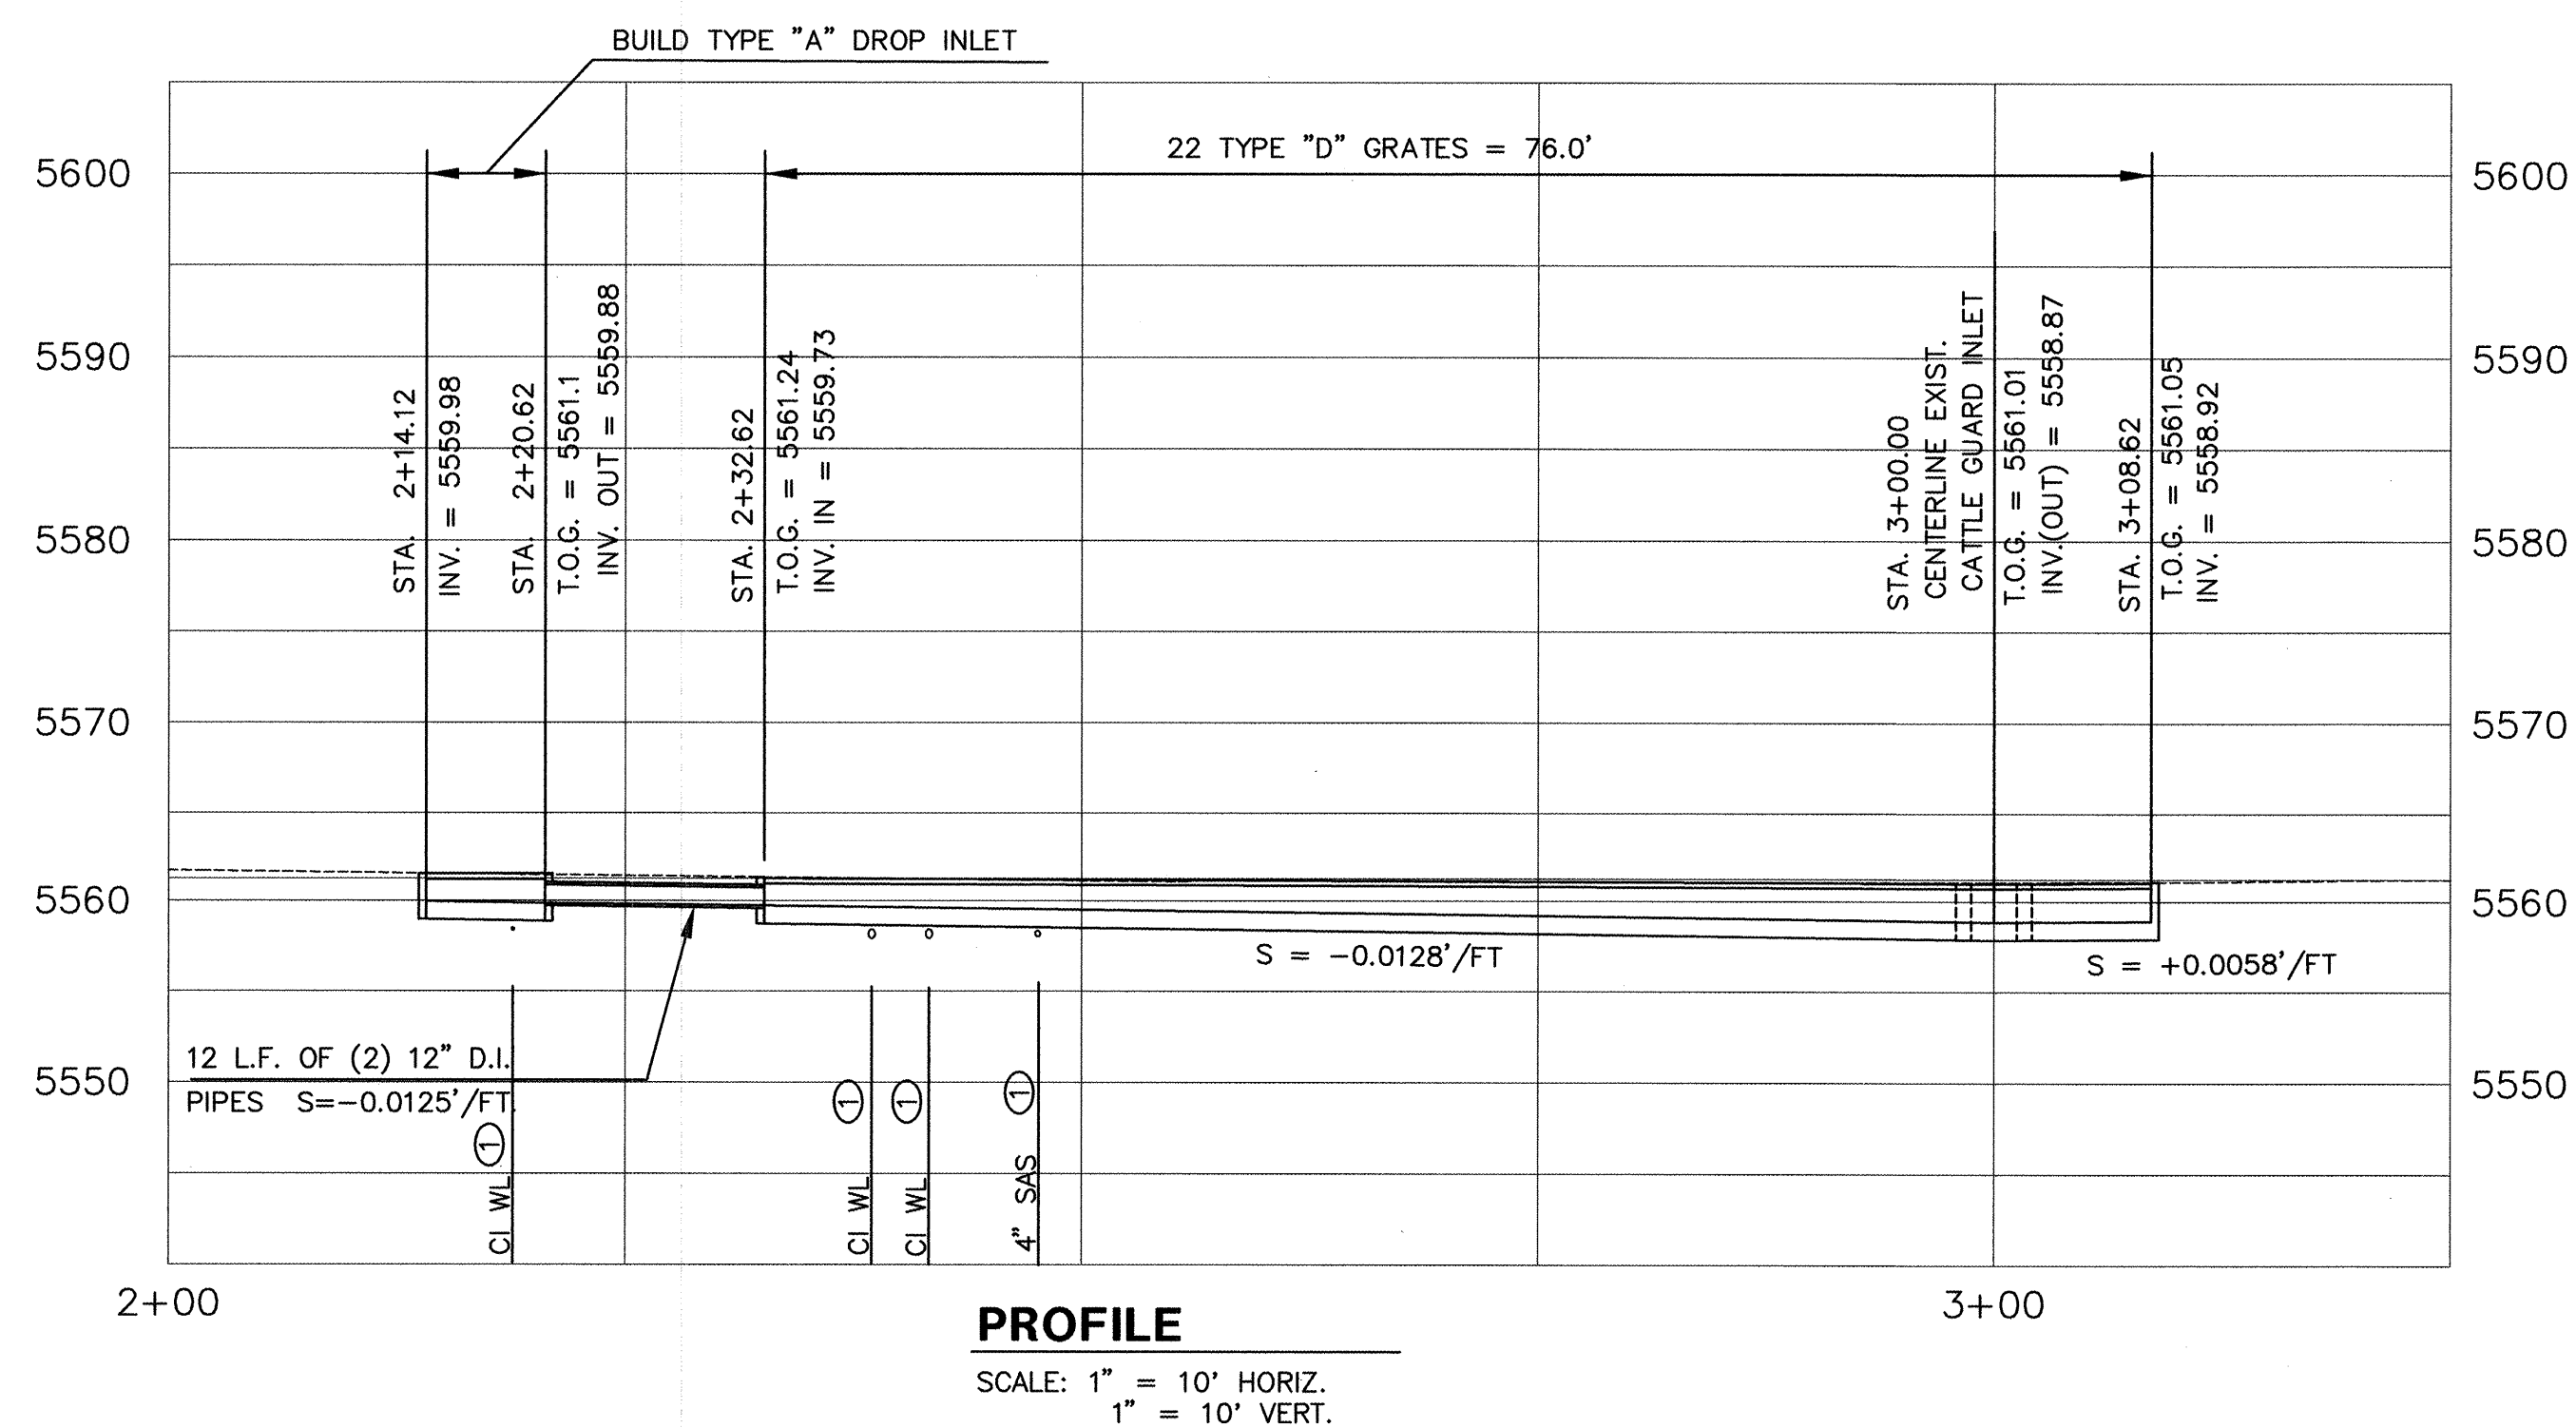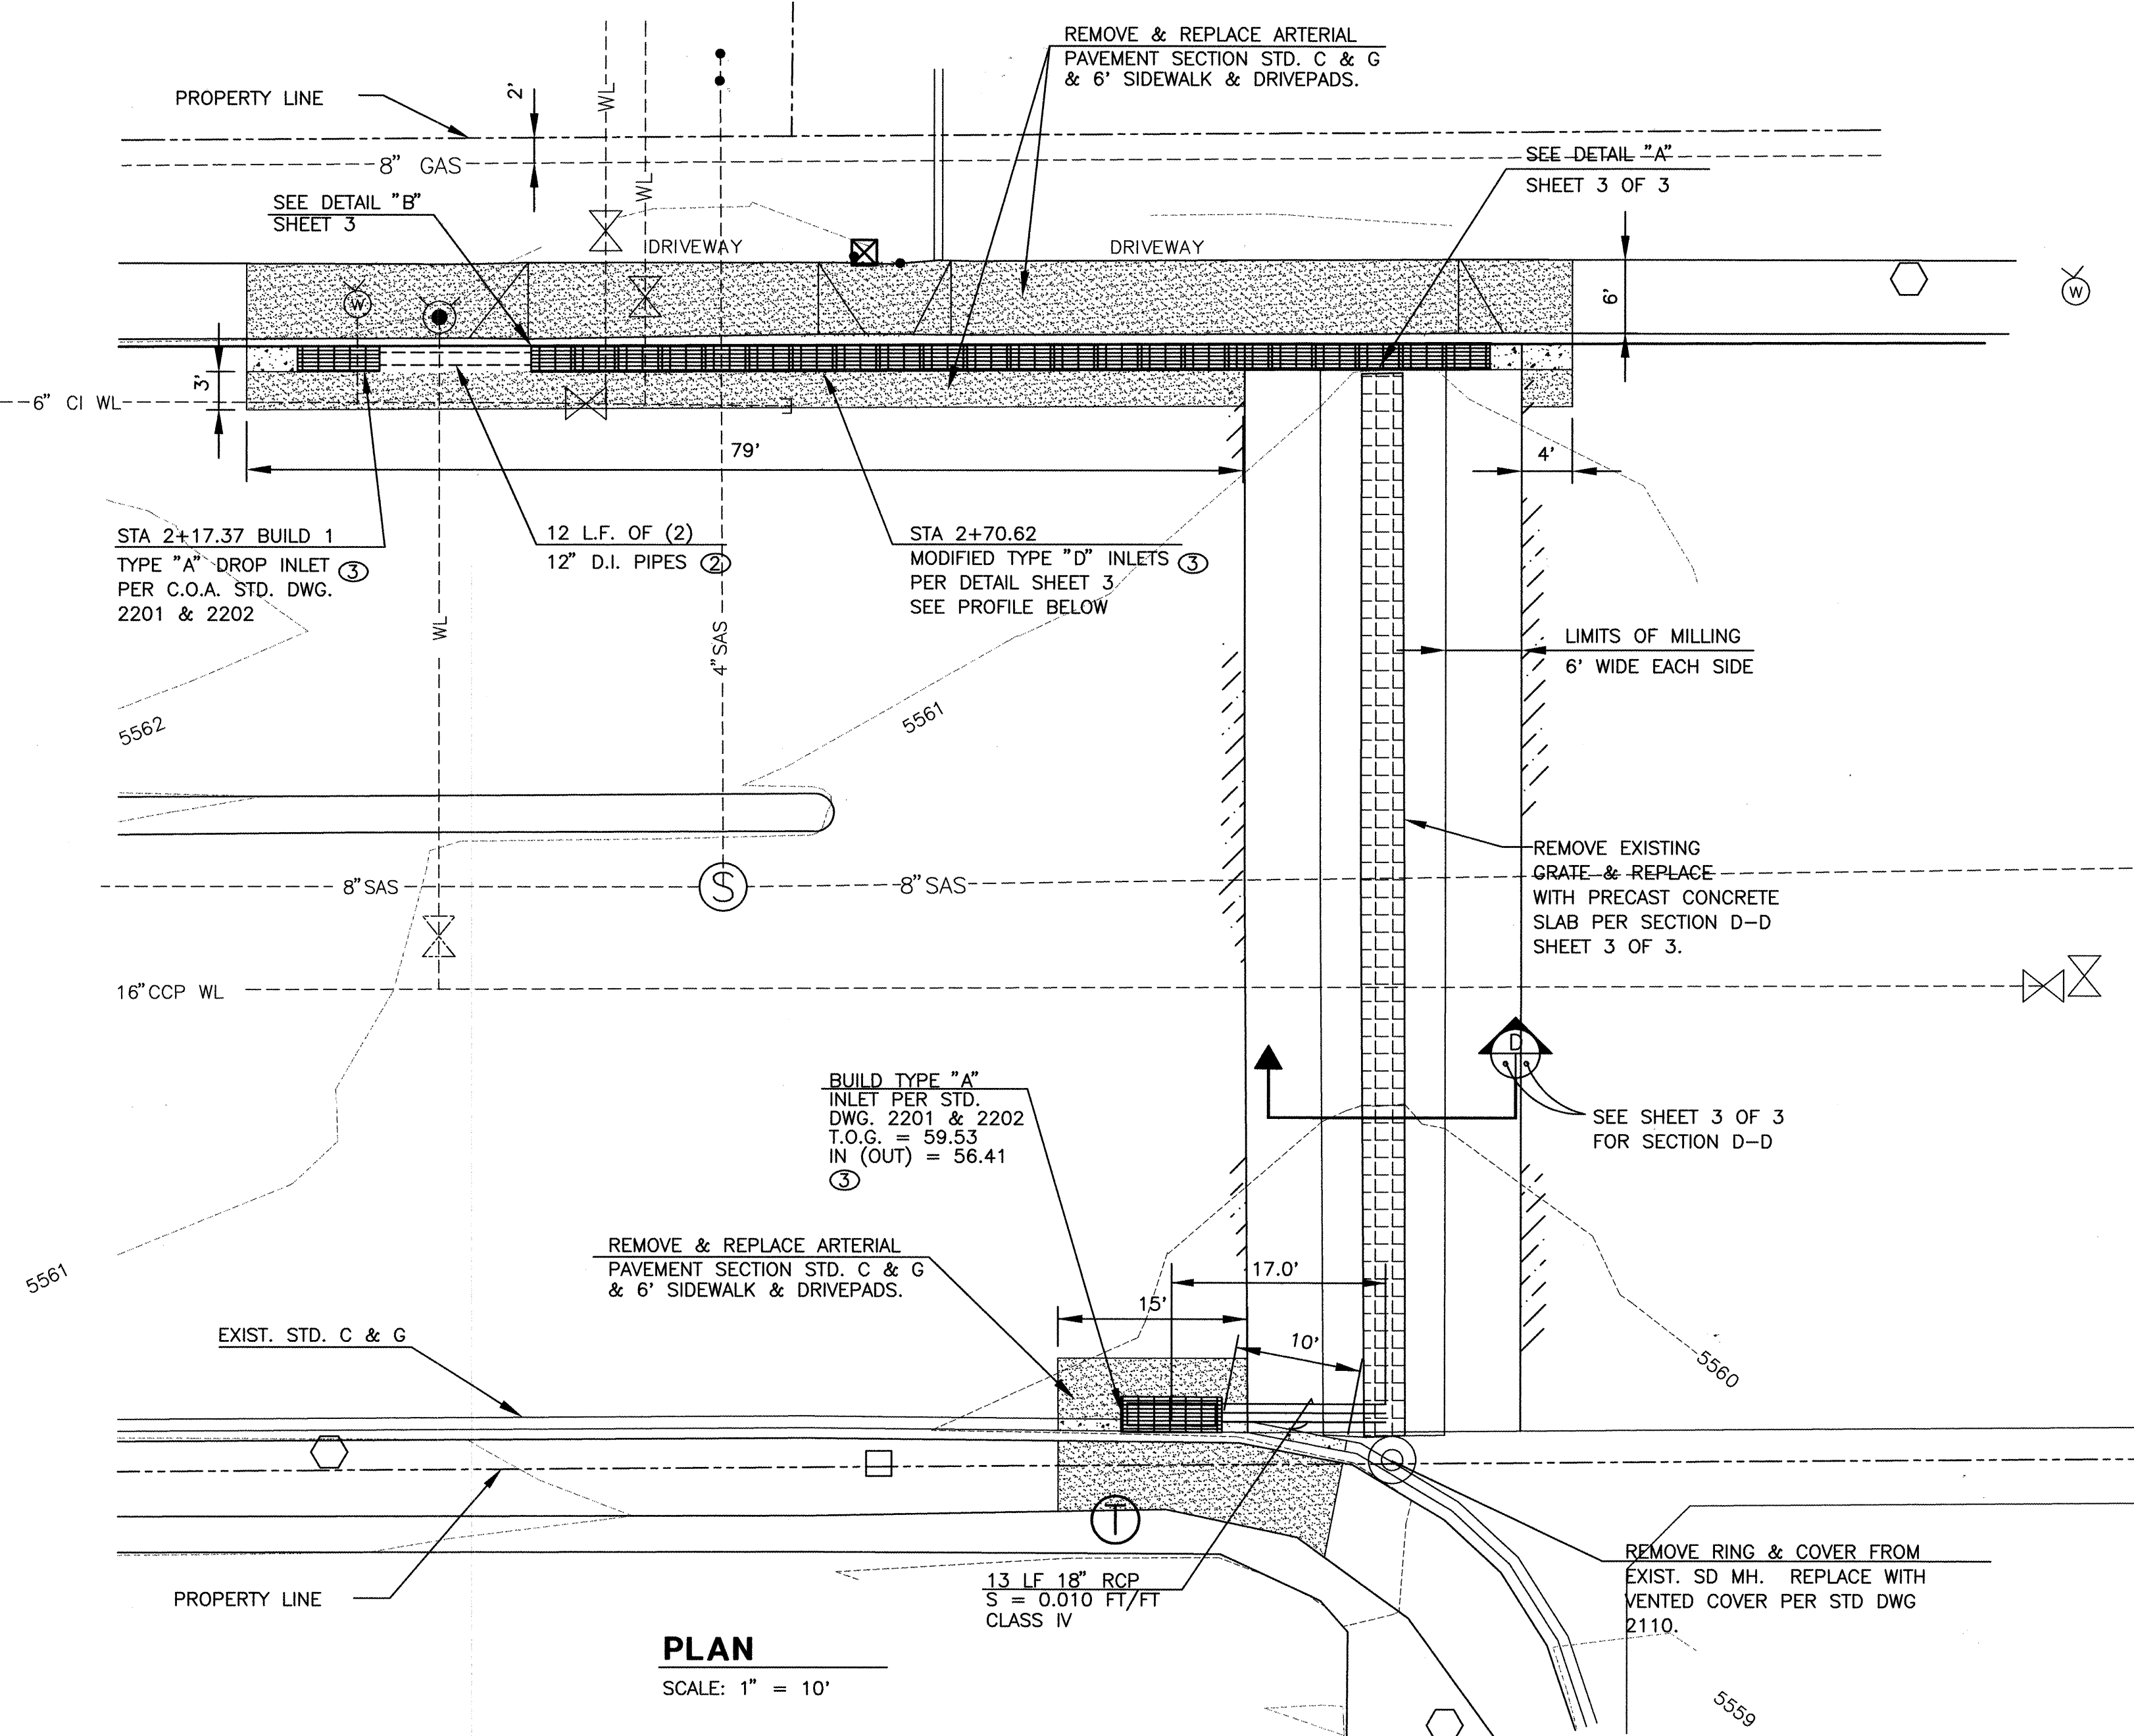

NOTES

- ① EXPOSE PIPE. IF LESS THAN 1' CLEARANCE ENCASE PER STD. DWG. 2140.
- ② BACKFILL WITH LEAN FILL BETWEEN 12" PIPES.
- ③ PRECAST INLETS MAY BE SUBMITTED FOR APPROVAL.

[illegible]

FOR INFORMATION ONLY

Greiner, Inc.

5971 JEFFERSON BLVD. NE
SUITE 101
ALBUQUERQUE, NM 87109
(505) 345-3999

CITY OF ALBUQUERQUE
PUBLIC WORKS DEPARTMENT
ENGINEERING DEVELOPMENT GROUP

TITLE: EUBANK BLVD.

PLAN & PROFILE

Design Review Committee
APPROVED
OCT 30 1996
DESIGN
REVIEW COMMITTEE

e	City Engineer Approval
---	------------------------

	Last Design Update
--	--------------------

[illegible]

Mo./D

ay/Yr

Mo

p./Day

City Project No.

5273.14








	Zone Map No		

b.	Sheet
----	-------

上

0

f

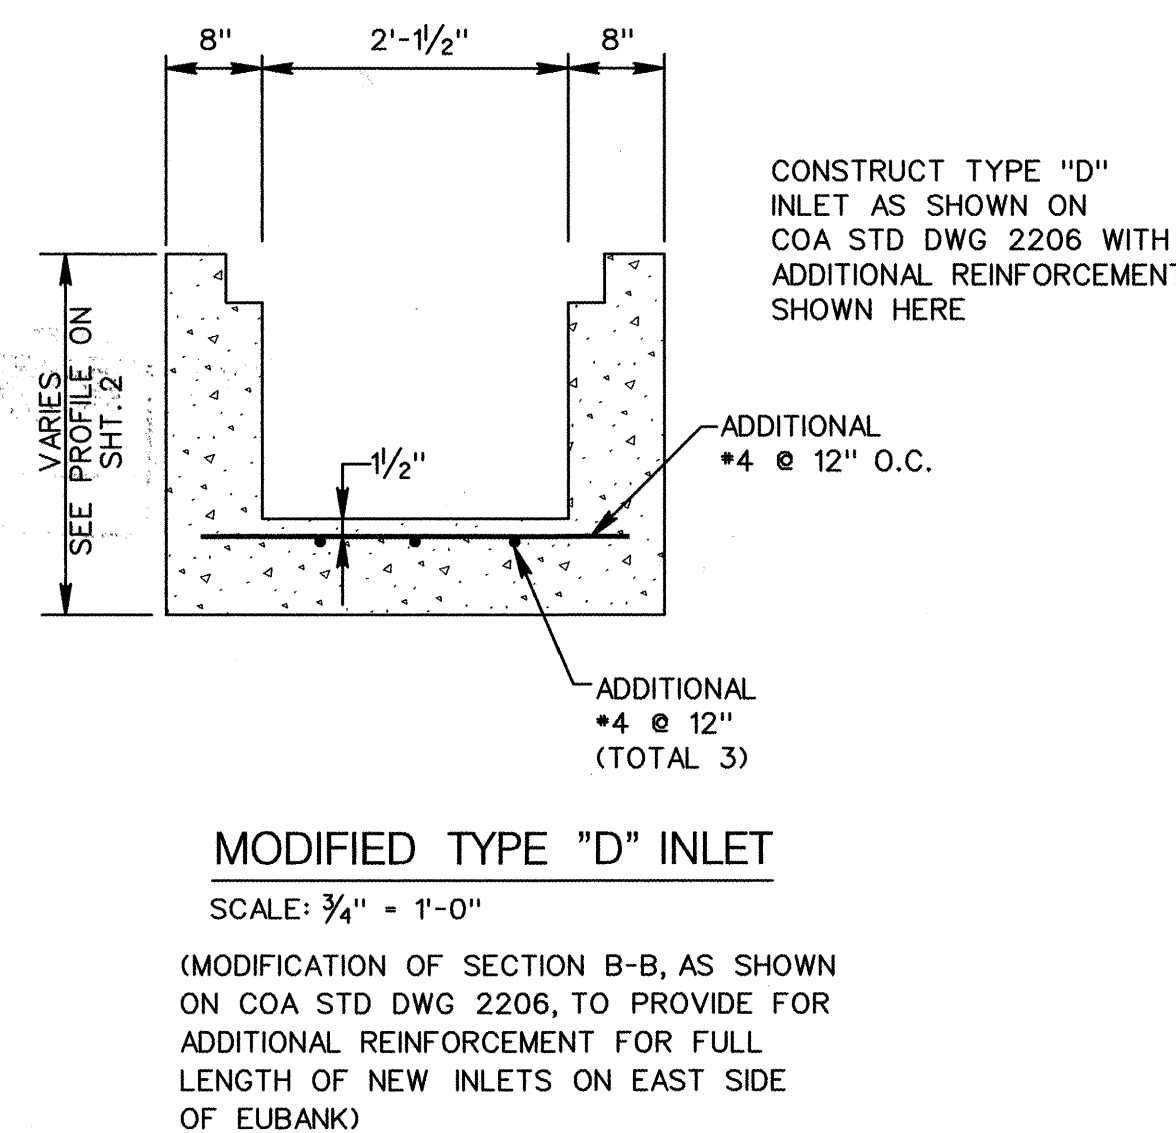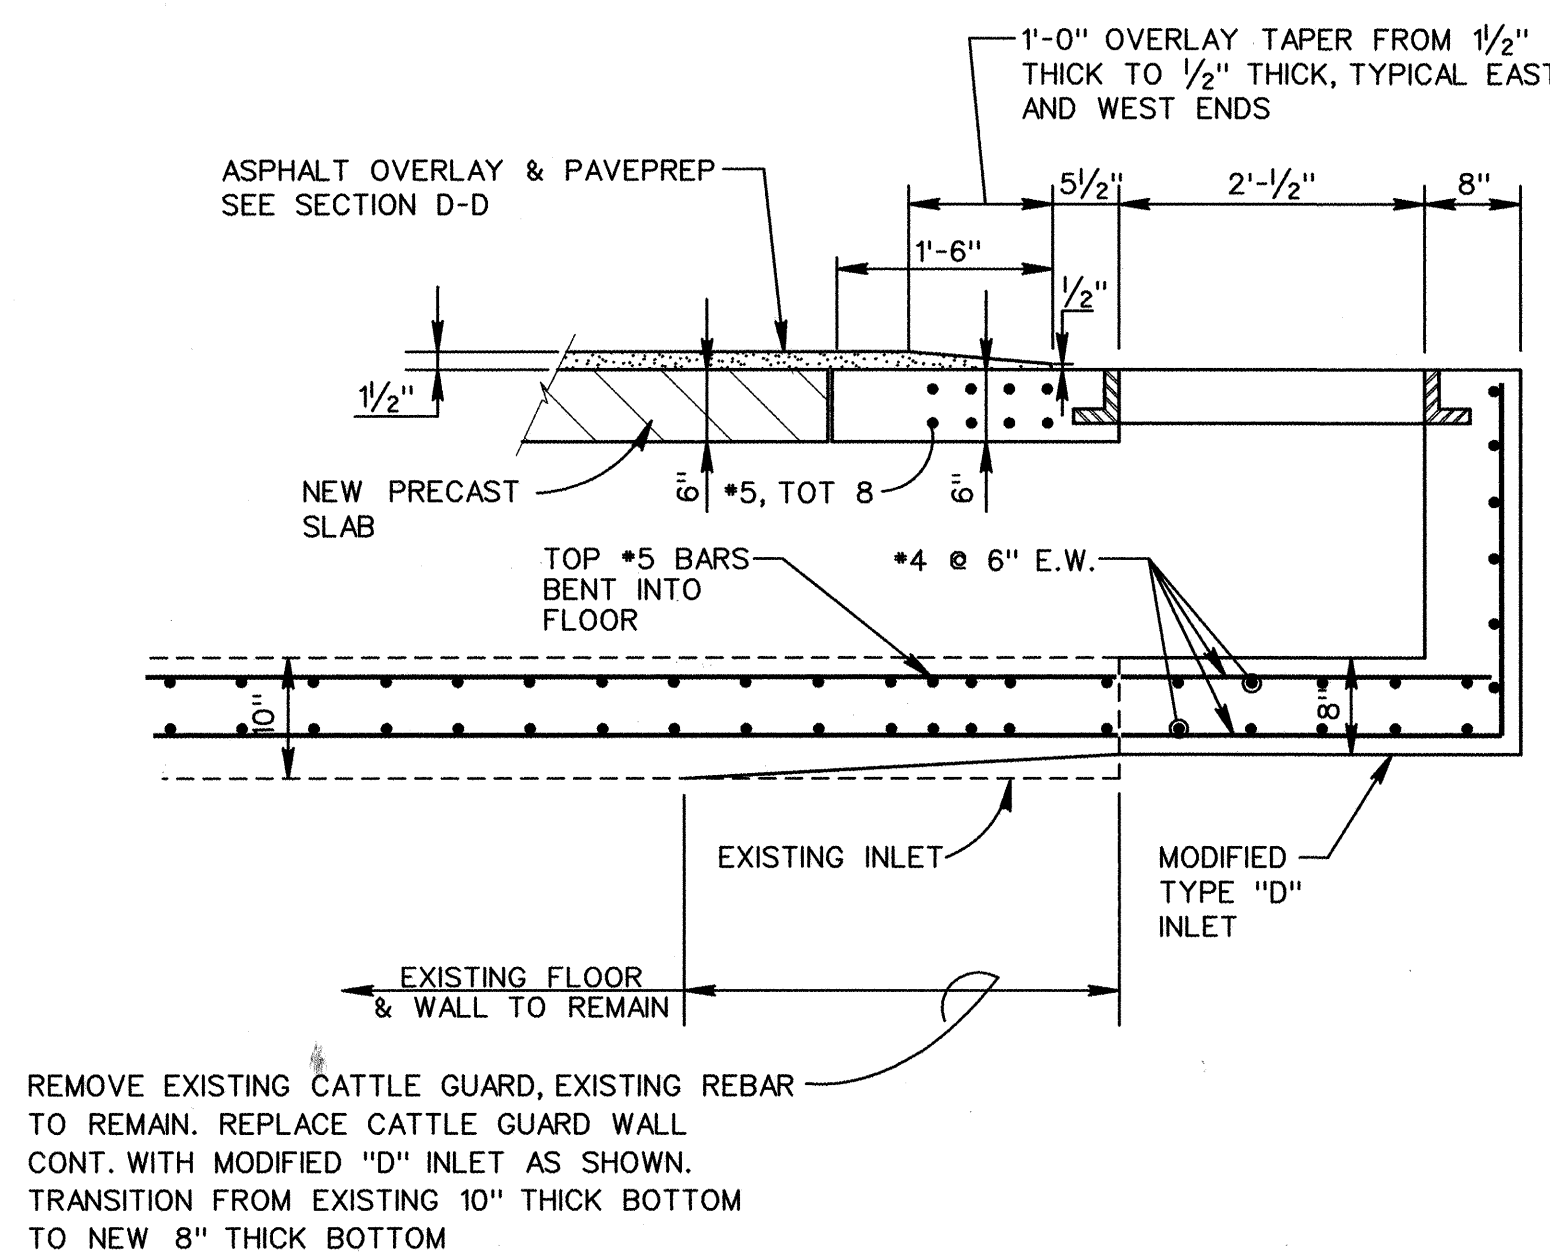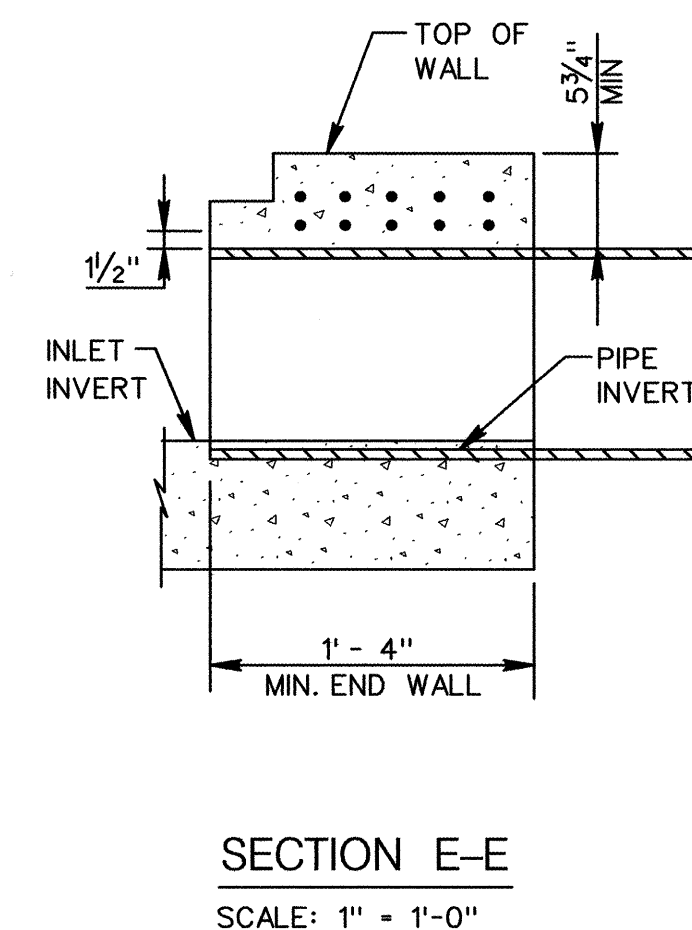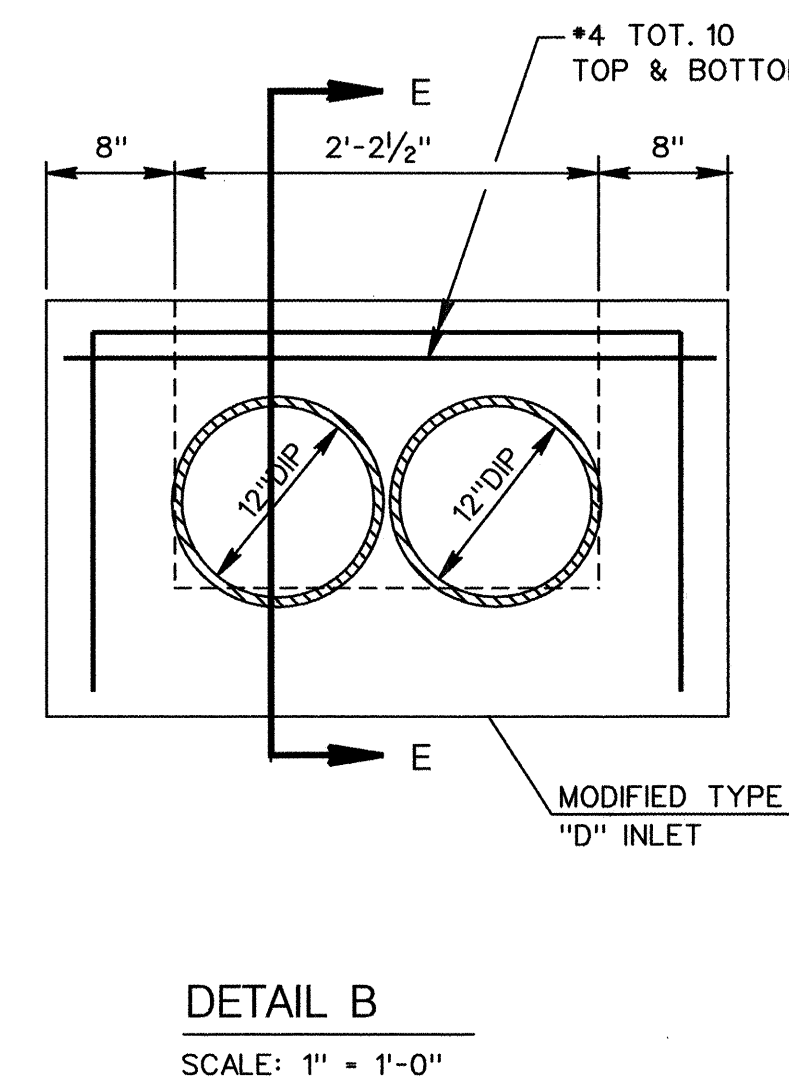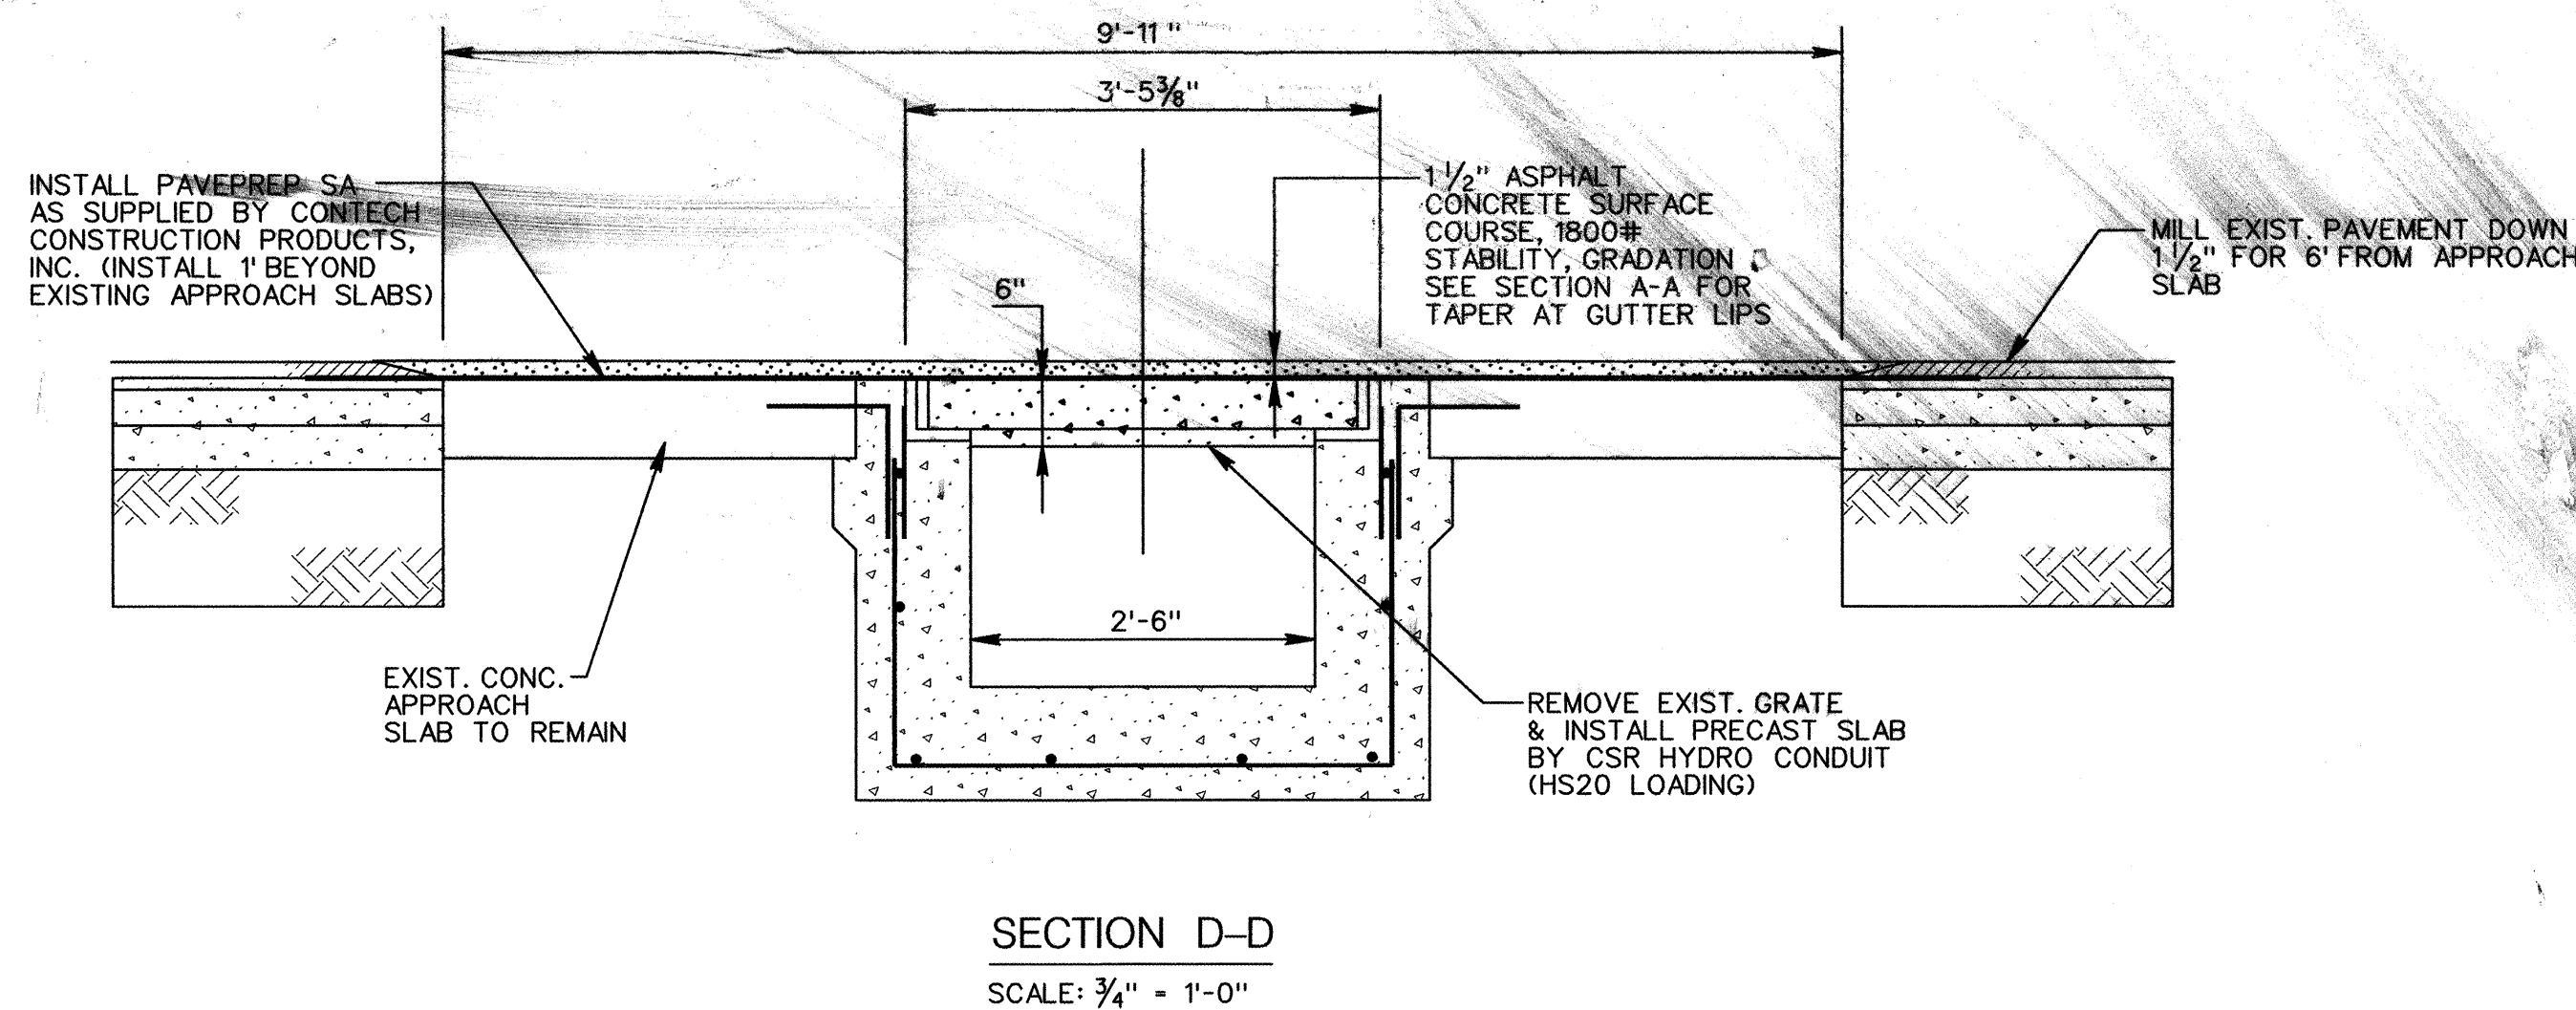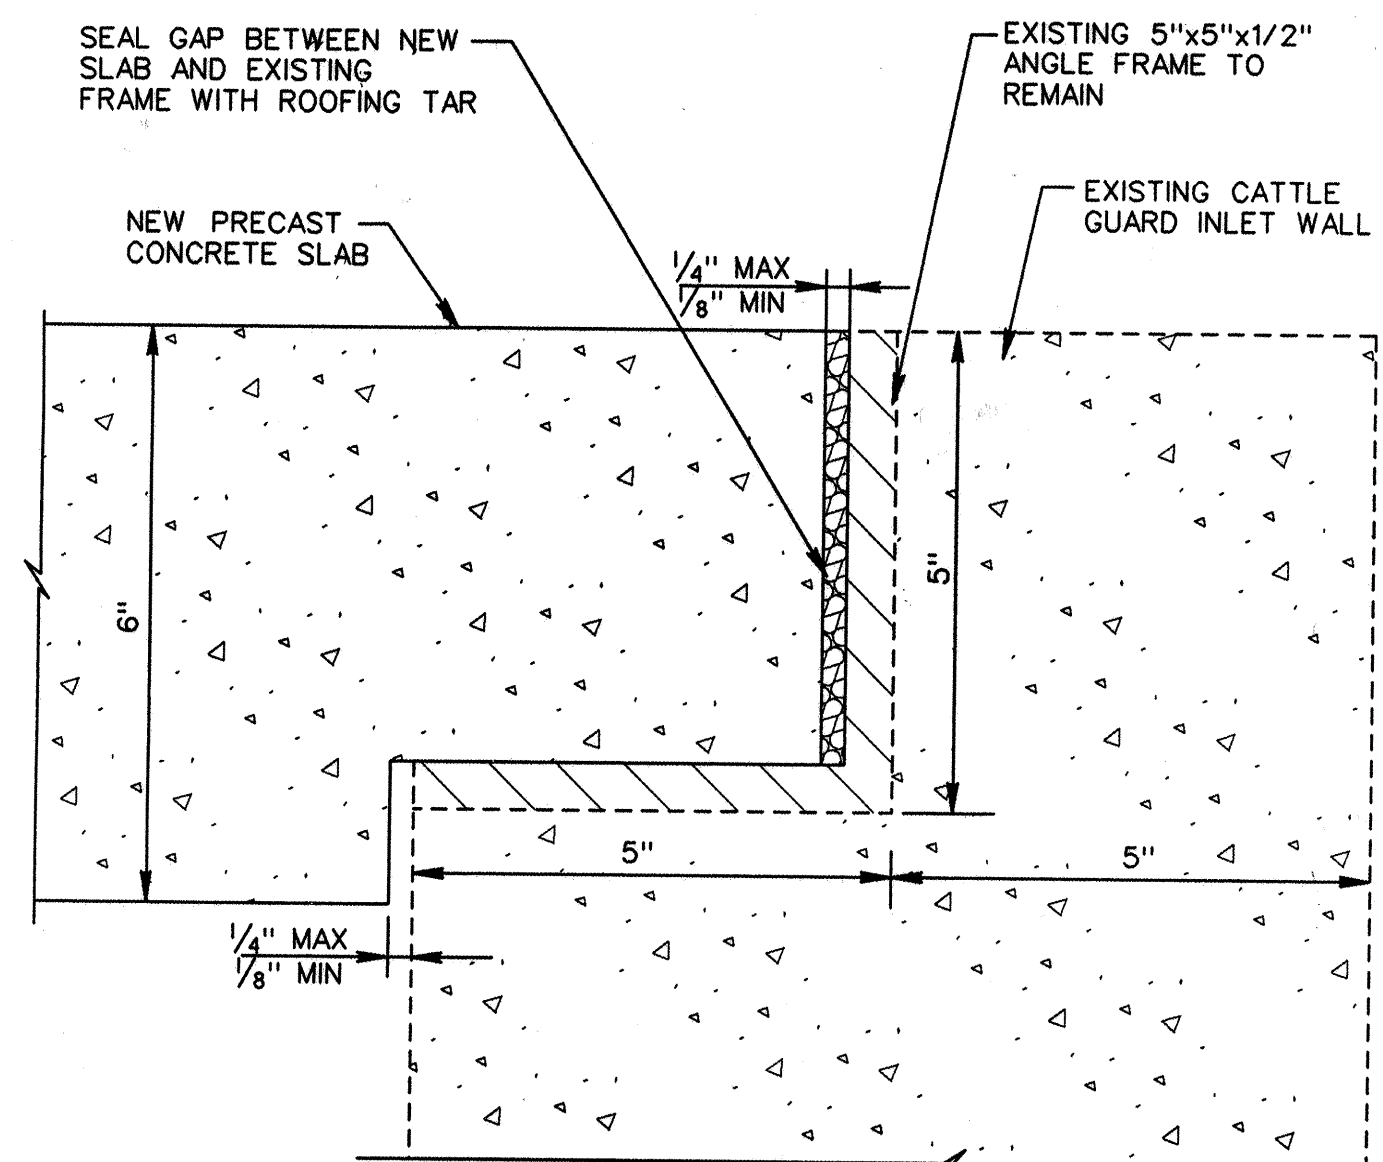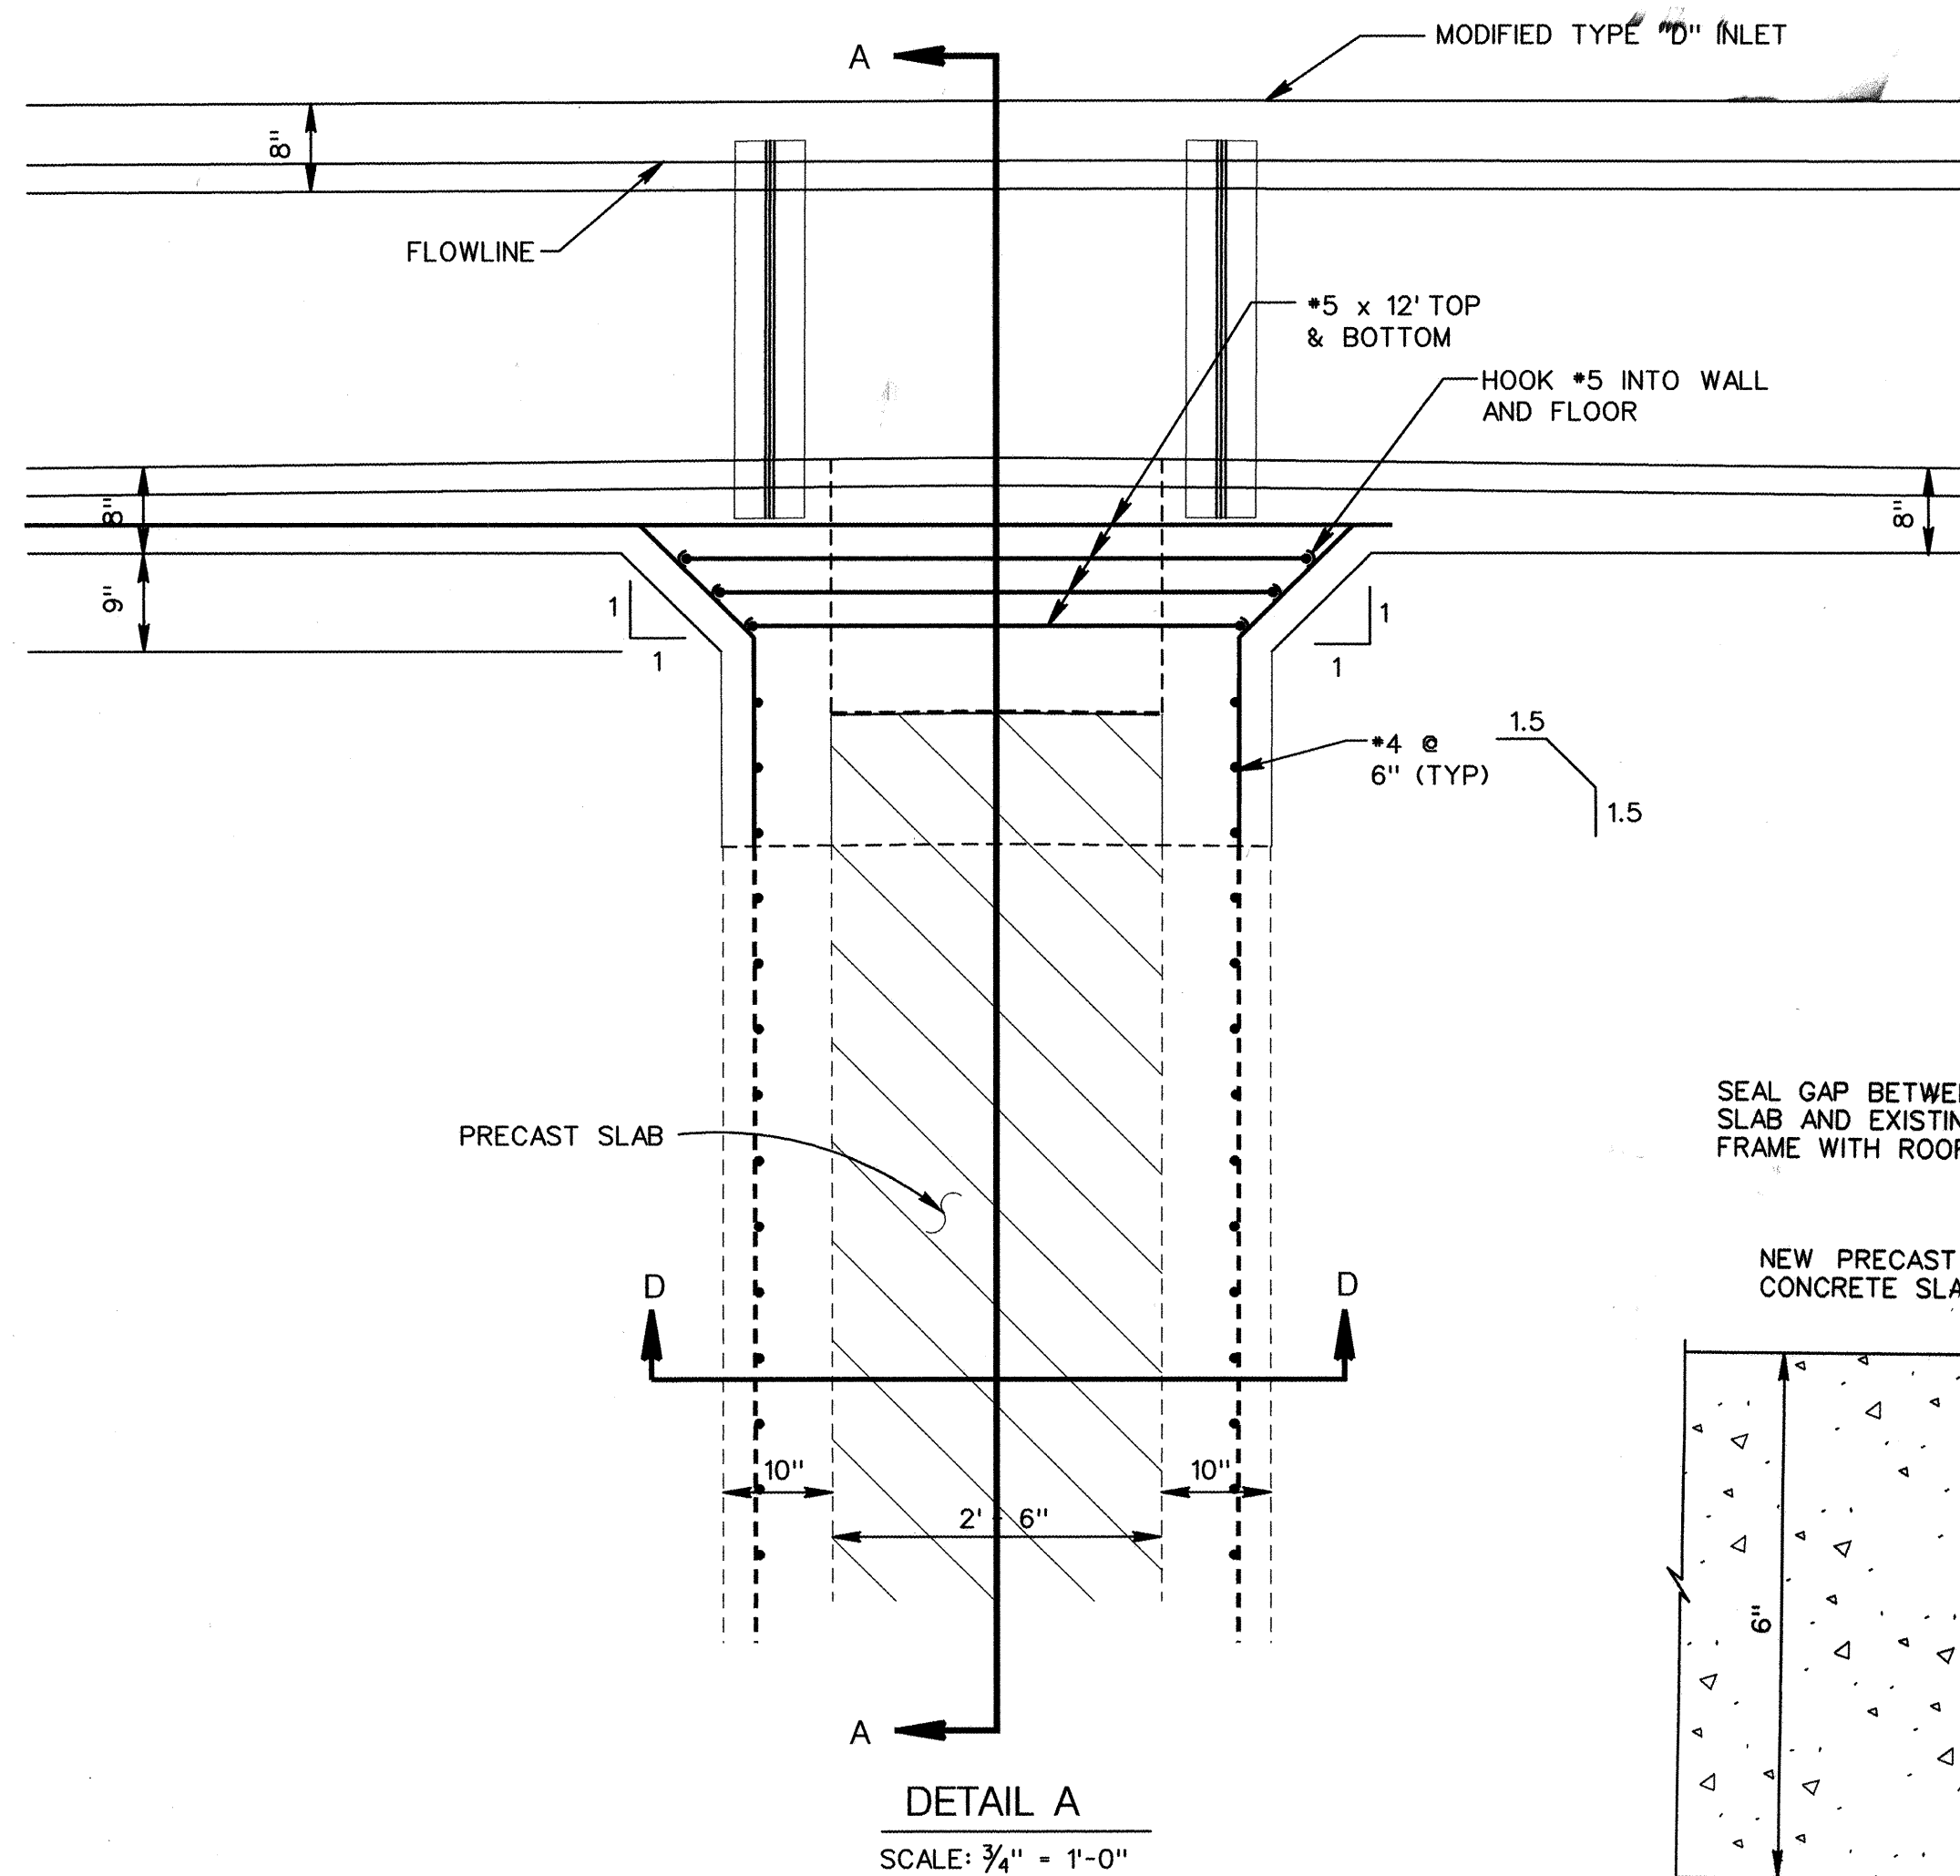

FOR INFORMATION ONLY

Greiner, Inc.
5971 JEFFERSON BLVD. NE
SUITE 101
ALBUQUERQUE, NM 87109
(505) 345-3999

CITY OF ALBUQUERQUE PUBLIC WORKS DEPARTMENT ENGINEERING DEVELOPMENT GROUP			
TITLE: EUBANK BLVD.			
DETAILS			
Design Review Committee APPROVE OCT 30 1996 DESIGN REVIEW COMMITTEE	City Engineer Approval	Mo./Day/Yr.	Mo./Day/Yr.
City Project No. 5273.14	Zone Map No. G-20	Sheet 3	Of 3

AS-BUILT INFORMATION		BENCH MARKS		SURVEY INFORMATION		ENGINEER'S SEAL	
CONTRACTOR	DATE	BM 24-F21 - LOCATED AT THE NORTHEAST CORNER OF THE INTERSECTION OF EUBANK BLVD. AND MONTGOMERY BLVD. N.E.	DATE	BY	DATE	REMARKS	REVISIONS
DESIGNED BY	DATE	BLVD. AND MONTGOMERY BLVD. N.E.	8/96	PW, RY, KY	10/96	DESIGN	DESIGN
FIELD VERIFICATION BY	DATE	ELEVATION = 5576.13 F.T.			10/96	REVISIONS	REVISIONS
CHECKED BY	DATE				10/96	DESIGN	DESIGN
RECORDED BY	DATE				10/96	REVISIONS	REVISIONS