



SIMMS PARK ROAD TRAIL

11-18 OF 18

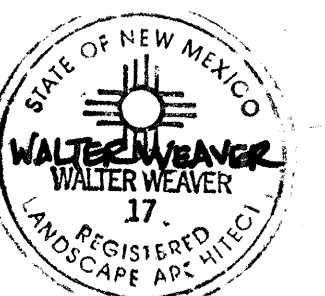


REV.	SHEETS	CITY ENGINEER	DATE	USER DEPARTMENT	DATE	USER DEPARTMENT	DATE
ENGINEERS STAMP & SIGNATURE			APPROVALS	ENGINEER	DATE	* * * * *	
			DRC CHAIRMAN	<i>Sally G. Emelak</i>	<i>2-27-96</i>	APPROVED FOR CONSTRUCTION	
			TRANS. DEVELOP.	<i>Ken J. Cook</i>	<i>2-20-96</i>		
			UTILITY DESIGN	<i>R.W. Kays</i>	<i>1-23-96</i>		
			HYDROLOGY	<i>Steve Boring</i>	<i>2/16/96</i>		
			CONSTR. MGMT.				
			PARKS AND G.S.				
City Project No.						 City Engineer Date <i>2/27/96</i>	
			5277.90			Sheet Of 18	

SET NUMBER: _____

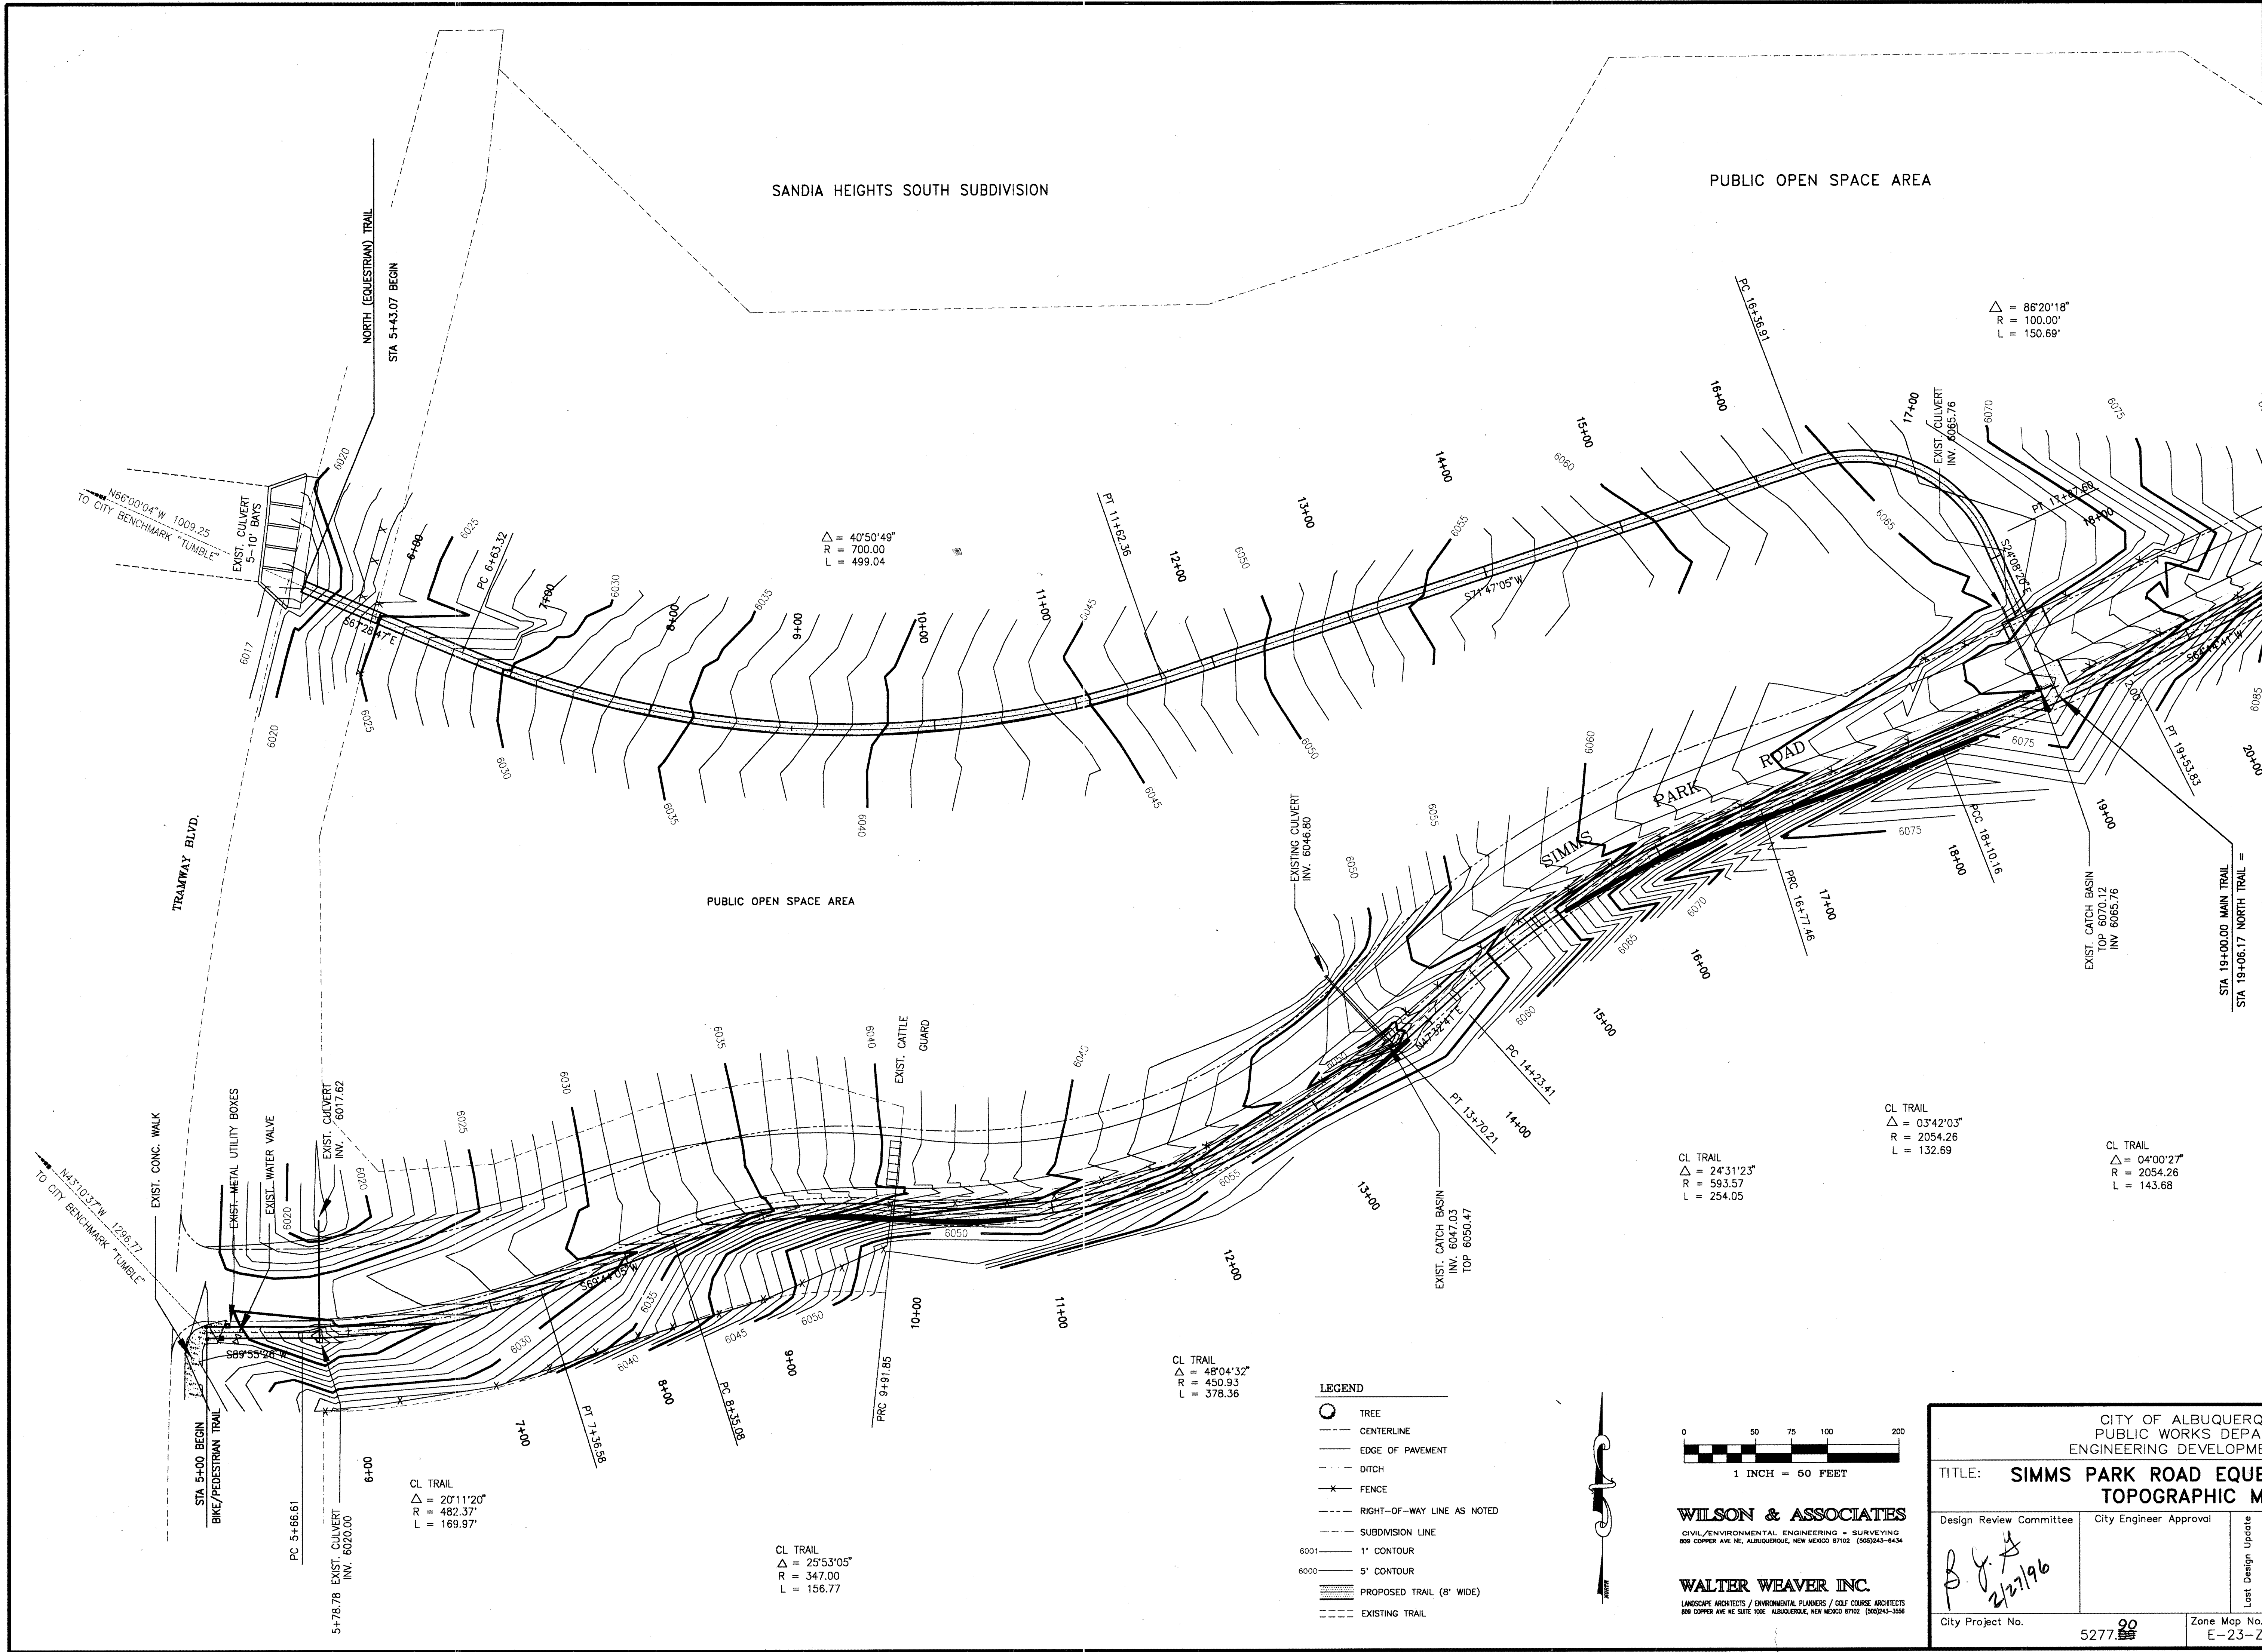

- LEGEND
- TREE
 - CENTERLINE
 - EDGE OF PAVEMENT
 - DITCH
 - FENCE
 - RIGHT-OF-WAY LINE AS NOTED
 - SUBDIVISION LINE
 - 1' CONTOUR
 - 5' CONTOUR
 - PROPOSED TRAIL (8' WIDE)
 - EXISTING TRAIL

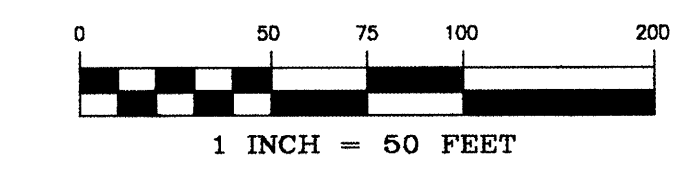

WILSON & ASSOCIATES
CIVIL/ENVIRONMENTAL ENGINEERING - SURVEYING
809 COPPER AVE. NE, ALBUQUERQUE, NEW MEXICO 87102 (505)243-8434

WALTER WEAVER INC.
LANDSCAPE ARCHITECTS / ENVIRONMENTAL PLANNERS / GOLF COURSE ARCHITECTS
809 COPPER AVE. NE SUITE 1000 ALBUQUERQUE, NEW MEXICO 87102 (505)243-3058

CITY OF ALBUQUERQUE PUBLIC WORKS DEPARTMENT ENGINEERING DEVELOPMENT GROUP			
TITLE: SIMMS PARK ROAD EQUESTRIAN TRAIL TOPOGRAPHIC MAP			
Design Review Committee	City Engineer Approval	Last Design Update	
<i>B. J. A.</i> 2/27/96		5/22/95	
		9/18/95	
City Project No. 5277.90	Zone Map No. E-23-Z	Sheet 2	Of 18

SURVEY INFORMATION		BENCH MARK		AS BUILT INFORMATION	
NO.	BY	DATE	ALBUQUERQUE CITY BENCH MARK 11-861	CONTRACTOR	DATE:
	WILSON & ASSOC.	5/95	FOUND US&GS BRASS TABLET STAMPED "TUMBLE 1989", SET IN CONCRETE 0.2' ABOVE GROUND, AND LOCATED 600'± NW OF THE NW QUADRANT OF THE INTERSECTION OF TENNYSON ST. NE AND SAN ANTONIO AVE. NE	WORK STAKED BY	DATE:
				INSPECTORS APPROVAL	DATE:
				FIELD VERIFICATION BY	DATE:
				DRAWING CORRECTED BY	DATE:
				MICRO-FILM INFORMATION	DATE:
				RECORDED BY	DATE:
				NO.	NO.


STA 19+00.00 MAIN TRAIL =	STA 19+06.17 NORTH TRAIL =
---------------------------	----------------------------

CL TRAIL Δ = 03°42'03" R = 2054.26 L = 132.69	CL TRAIL Δ = 04°00'27" R = 2054.26 L = 143.68
--	--

CL TRAIL Δ = 48°04'32" R = 450.93 L = 378.36	CL TRAIL Δ = 25°53'05" R = 347.00 L = 156.77
---	---


CL TRAIL Δ = 20°11'20" R = 482.37 L = 169.97	CL TRAIL Δ = 40°50'49" R = 700.00 L = 499.04
---	---

CL TRAIL Δ = 86°20'18" R = 100.00' L = 150.69'	
---	--

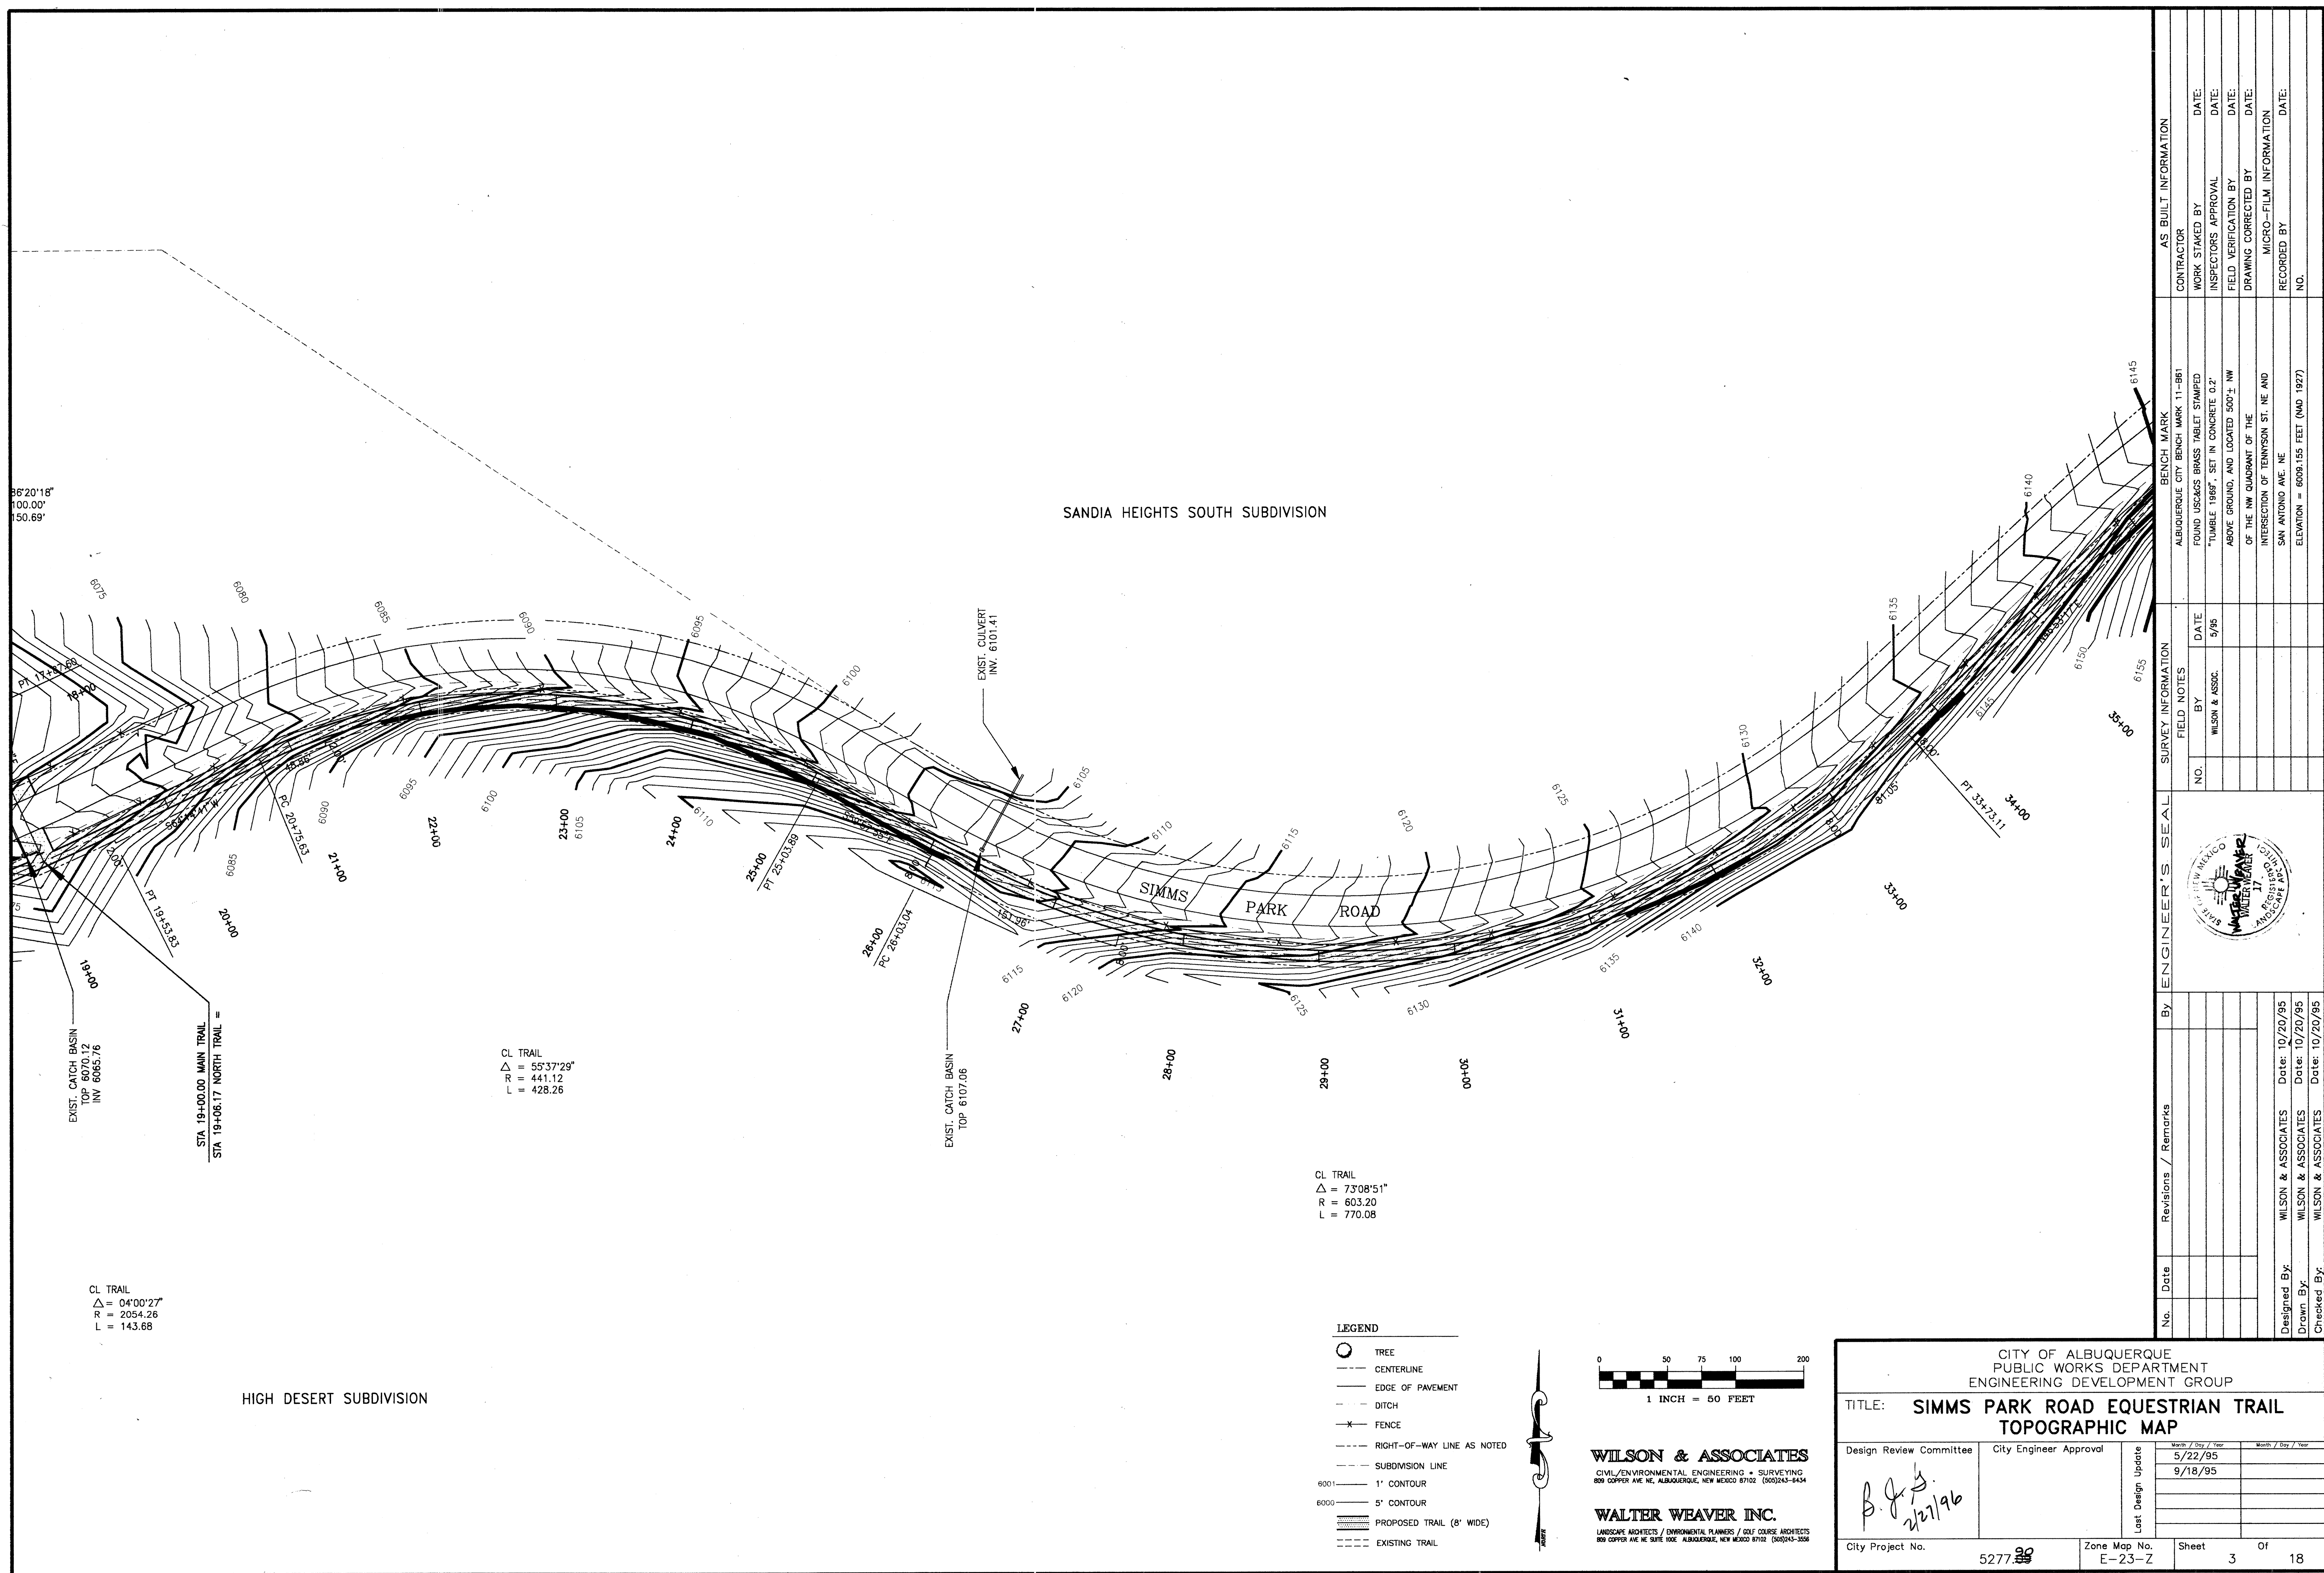

SANDIA HEIGHTS SOUTH SUBDIVISION

HIGH DESERT SUBDIVISION

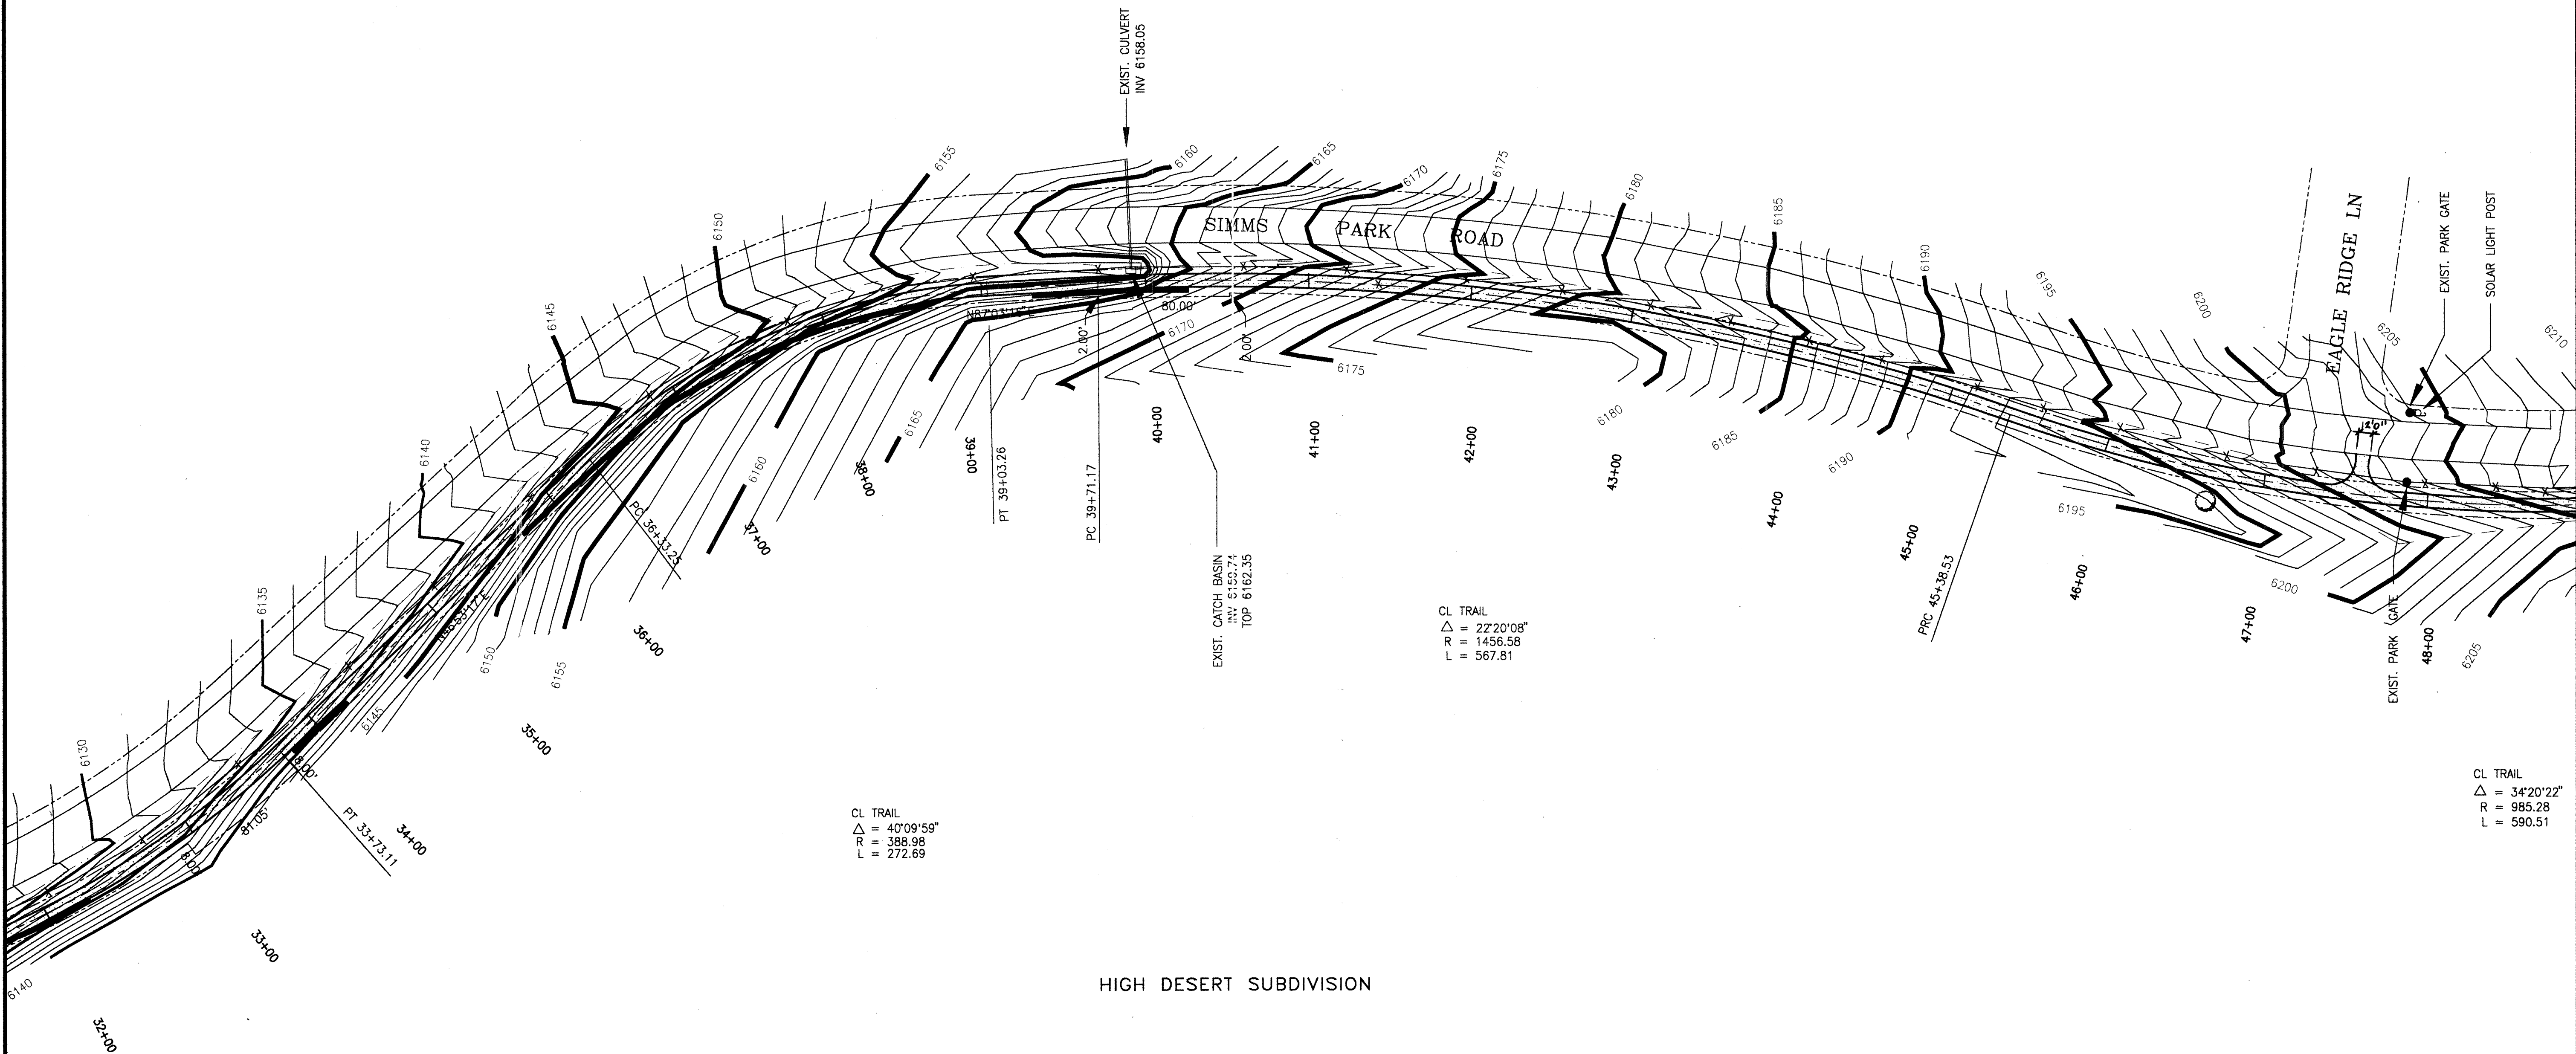


CL TRAIL
Δ = 40°09'59"
R = 388.98
L = 272.69

CL TRAIL
Δ = 22°20'08"
R = 1456.58
L = 567.81

CL TRAIL
Δ = 34°20'22"
R = 985.28
L = 590.51

LEGEND

- TREE
- CENTERLINE
- EDGE OF PAVEMENT
- - - DITCH
- - - FENCE
- - - RIGHT-OF-WAY LINE AS NOTED
- - - SUBDIVISION LINE
- 6001 1' CONTOUR
- 6000 5' CONTOUR
- PROPOSED TRAIL (8' WIDE)
- EXISTING TRAIL

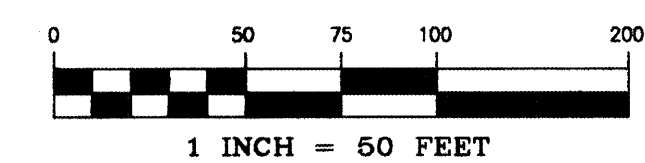


WILSON & ASSOCIATES
CIVIL/ENVIRONMENTAL ENGINEERING • SURVEYING
600 COPPER AVE. NE, ALBUQUERQUE, NEW MEXICO 87102 (505)243-8434


WALTER WEAVER INC.
LANDSCAPE ARCHITECTS / ENVIRONMENTAL PLANNERS / GOLF COURSE ARCHITECTS
800 COPPER AVE. NE SUITE 100 ALBUQUERQUE, NEW MEXICO 87102 (505)243-3366

CITY OF ALBUQUERQUE PUBLIC WORKS DEPARTMENT ENGINEERING DEVELOPMENT GROUP			
TITLE: SIMMS PARK ROAD EQUESTRIAN TRAIL TOPOGRAPHIC MAP			
Design Review Committee	City Engineer Approval	Last Design Update	
B.G. 2/27/96		Month / Day / Year	Month / Day / Year
		5/22/95	
		9/18/95	
City Project No.	Zone Map No.	Sheet	Of
5277	E-23-Z	4	18

SURVEY INFORMATION		BENCH MARK		AS BUILT INFORMATION	
NO.	DATE	ALBUQUERQUE CITY BENCH MARK 11-861	CONTRACTOR	WORK STAKED BY	DATE
	WILSON & ASSOC. 5/95	FOUND USGGS BRASS TABLET STAMPED "TUMBLE 1989" SET IN CONCRETE 0.2' ABOVE GROUND, AND LOCATED 500' ± NW OF THE NW QUADRANT OF THE INTERSECTION OF TENNYSON ST. NE AND SAN ANTONIO AVE. NE	INSPECTORS APPROVAL	FIELD VERIFICATION BY	DATE
				DRAWING CORRECTED BY	DATE
				MICRO-FILM INFORMATION	
				RECORDED BY	DATE
				NO.	

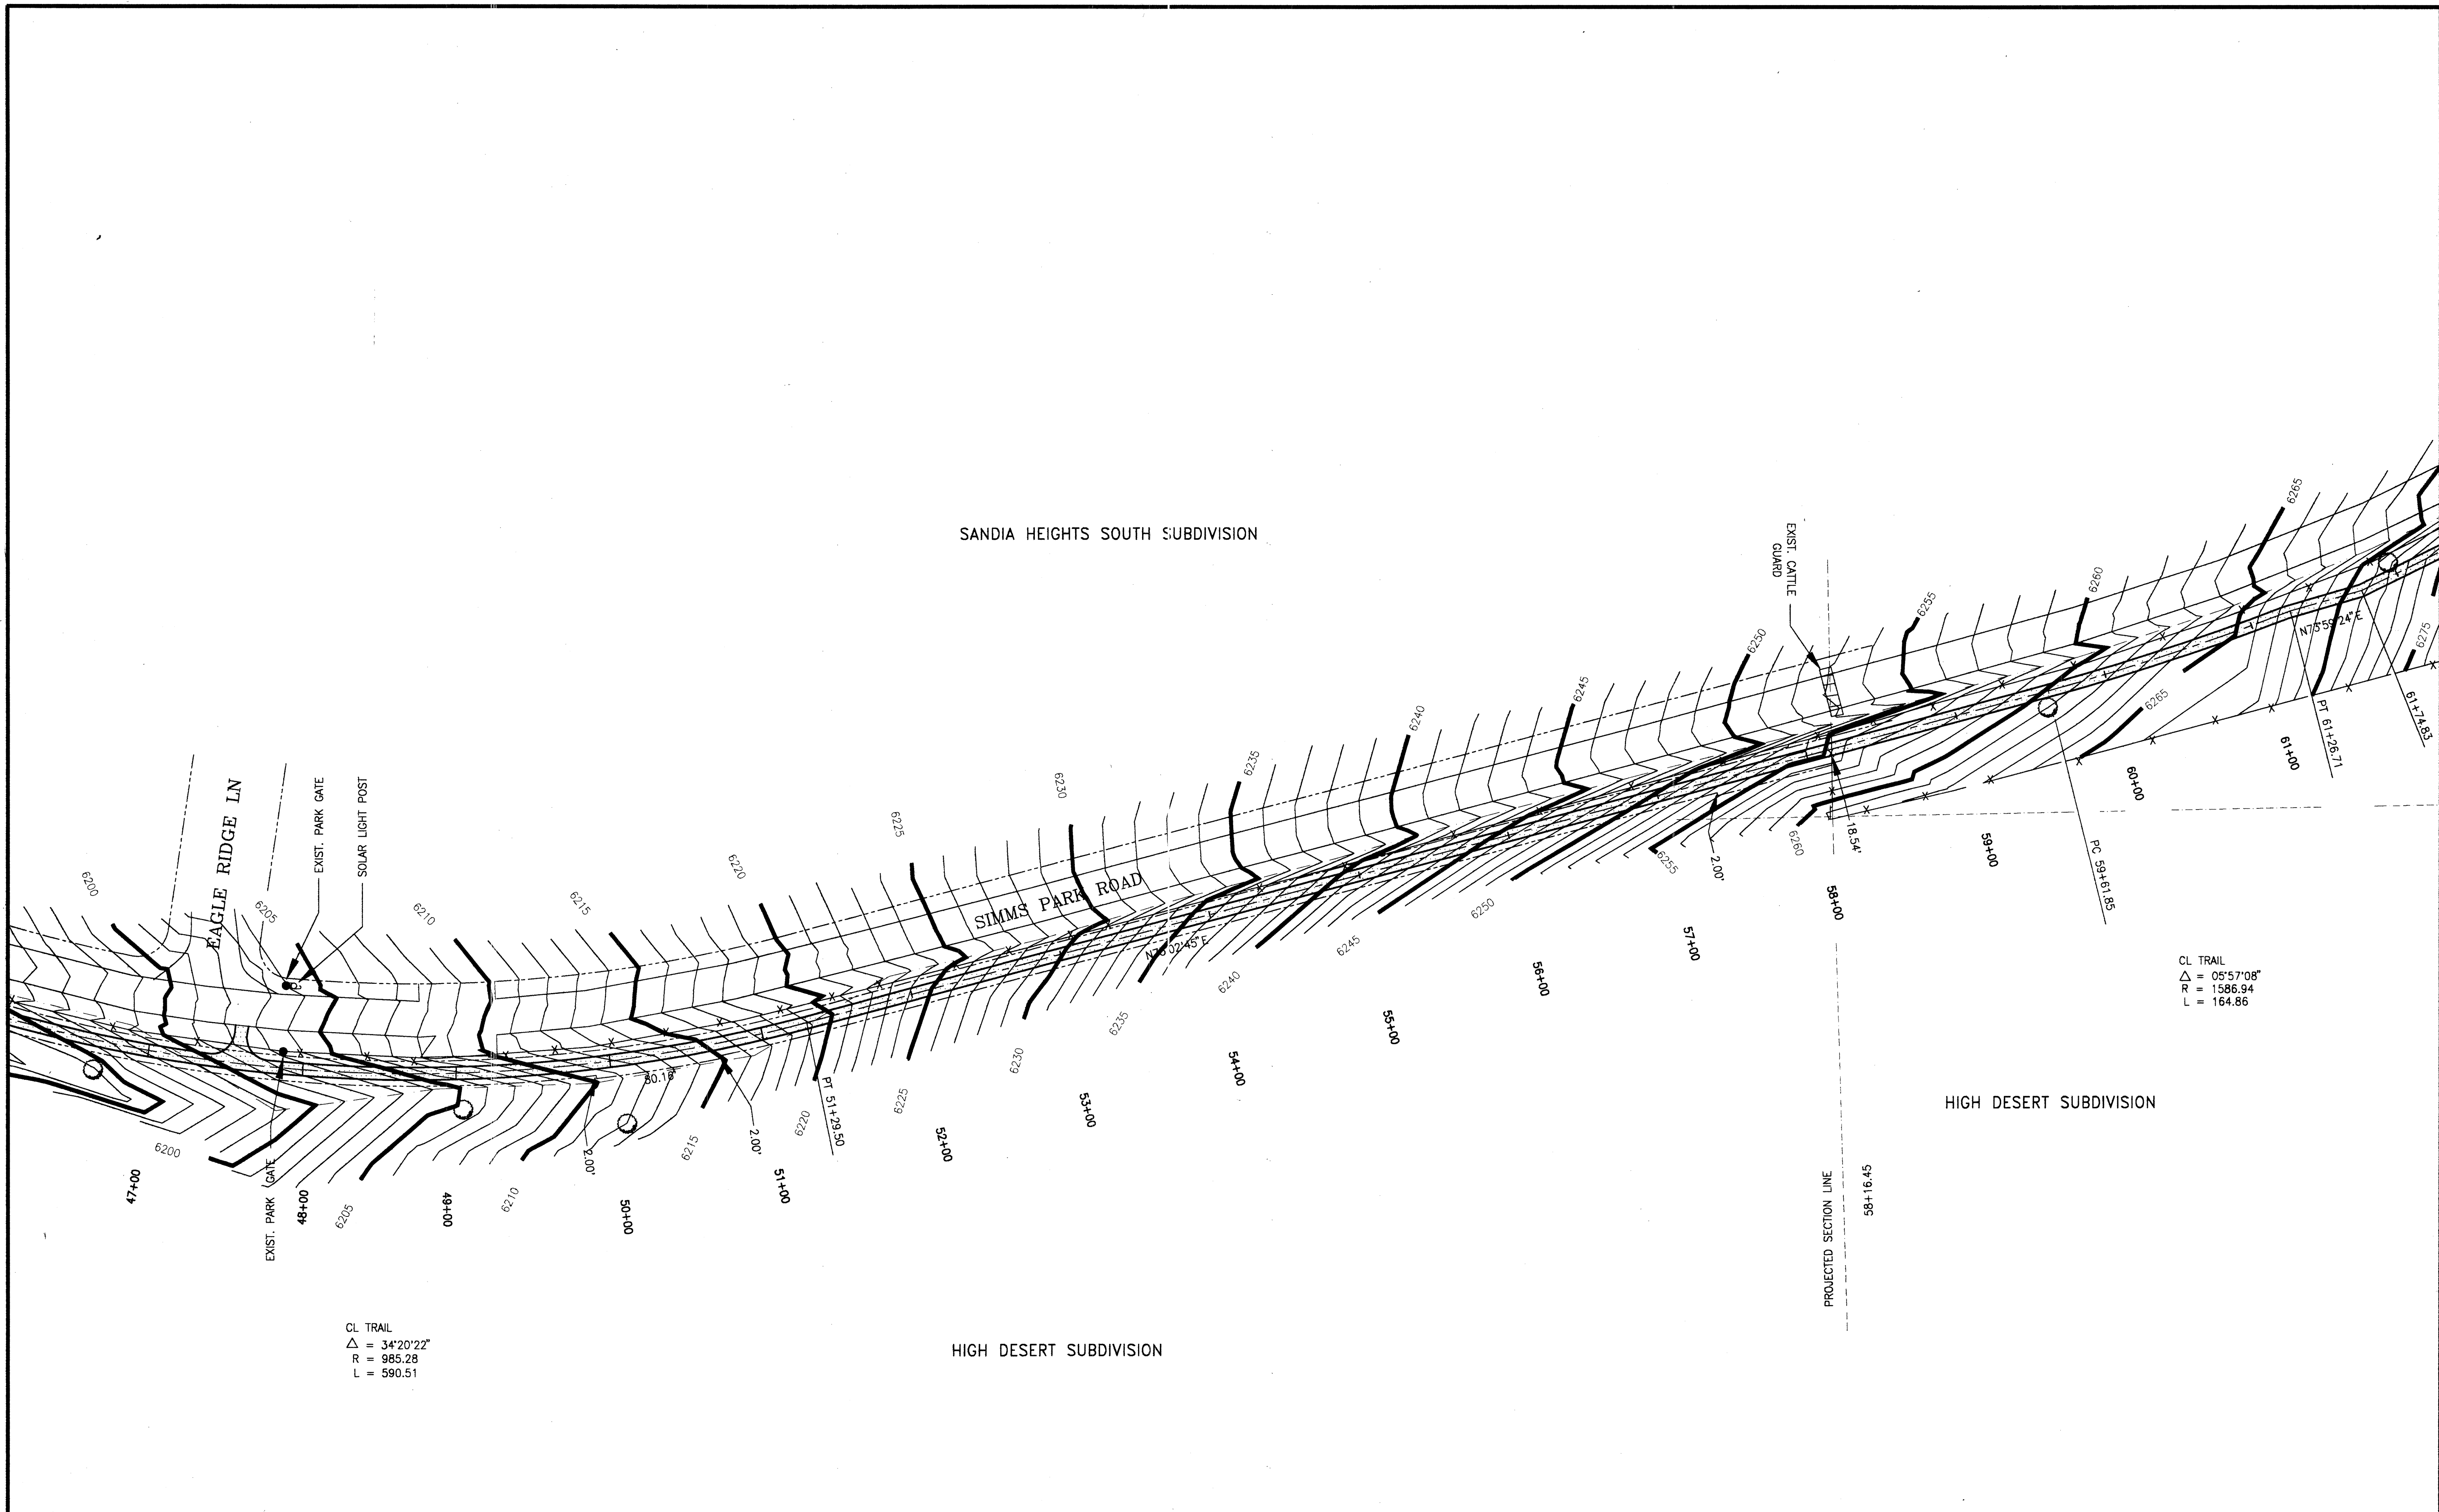

- LEGEND**
- TREE
 - CENTERLINE
 - EDGE OF PAVEMENT
 - DITCH
 - FENCE
 - RIGHT-OF-WAY LINE AS NOTED
 - SUBDIVISION LINE
 - 1' CONTOUR
 - 5' CONTOUR
 - PROPOSED TRAIL (8' WIDE)
 - EXISTING TRAIL

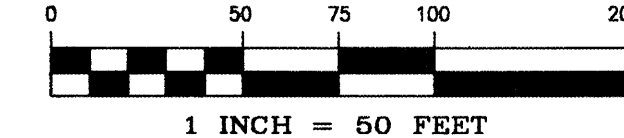


WILSON & ASSOCIATES
CIVIL/ENVIRONMENTAL ENGINEERING & SURVEYING
809 COPPER AVE. NE, ALBUQUERQUE, NEW MEXICO 87102 (505)243-8434

WALTER WEAVER INC.
LANDSCAPE ARCHITECTS / ENVIRONMENTAL PLANNERS / GOLF COURSE ARCHITECTS
809 COPPER AVE. NE SUITE 1000, ALBUQUERQUE, NEW MEXICO 87102 (505)243-3556

CITY OF ALBUQUERQUE PUBLIC WORKS DEPARTMENT ENGINEERING DEVELOPMENT GROUP			
TITLE: SIMMS PARK ROAD EQUESTRIAN TRAIL TOPOGRAPHIC MAP			
Design Review Committee	City Engineer Approval	Last Design Update	
<i>B.G.B.</i> 2/27/96		Month / Day / Year	5/22/95
		Month / Day / Year	9/18/95
		Month / Day / Year	
City Project No.	Zone Map No.	Sheet	Of
5277.90	E-23-Z	5	18

SURVEY INFORMATION		BENCH MARK		AS BUILT INFORMATION	
NO.	DATE	ALBUQUERQUE CITY BENCH MARK 11-861	CONTRACTOR	WORK STAKED BY	DATE:
BY	DATE	FOUND US&S BRASS TABLET STAMPED	INSPECTORS APPROVAL	INSPECTORS APPROVAL	DATE:
WILSON & ASSOC.	5/95	"TUMBLE 1987", SET IN CONCRETE 0.2'	FIELD VERIFICATION BY	FIELD VERIFICATION BY	DATE:
		ABOVE GROUND, AND LOCATED 500'± NW	DRAWING CORRECTED BY	DRAWING CORRECTED BY	DATE:
		OF THE NW QUADRANT OF THE	MICRO-FILM INFORMATION	MICRO-FILM INFORMATION	DATE:
		INTERSECTION OF TENNYSON ST. NE AND	RECORDED BY	RECORDED BY	DATE:
		SAN ANTONIO AVE. NE	NO.	NO.	DATE:
		ELEVATION = 6009.155 FEET (NAD 1927)			

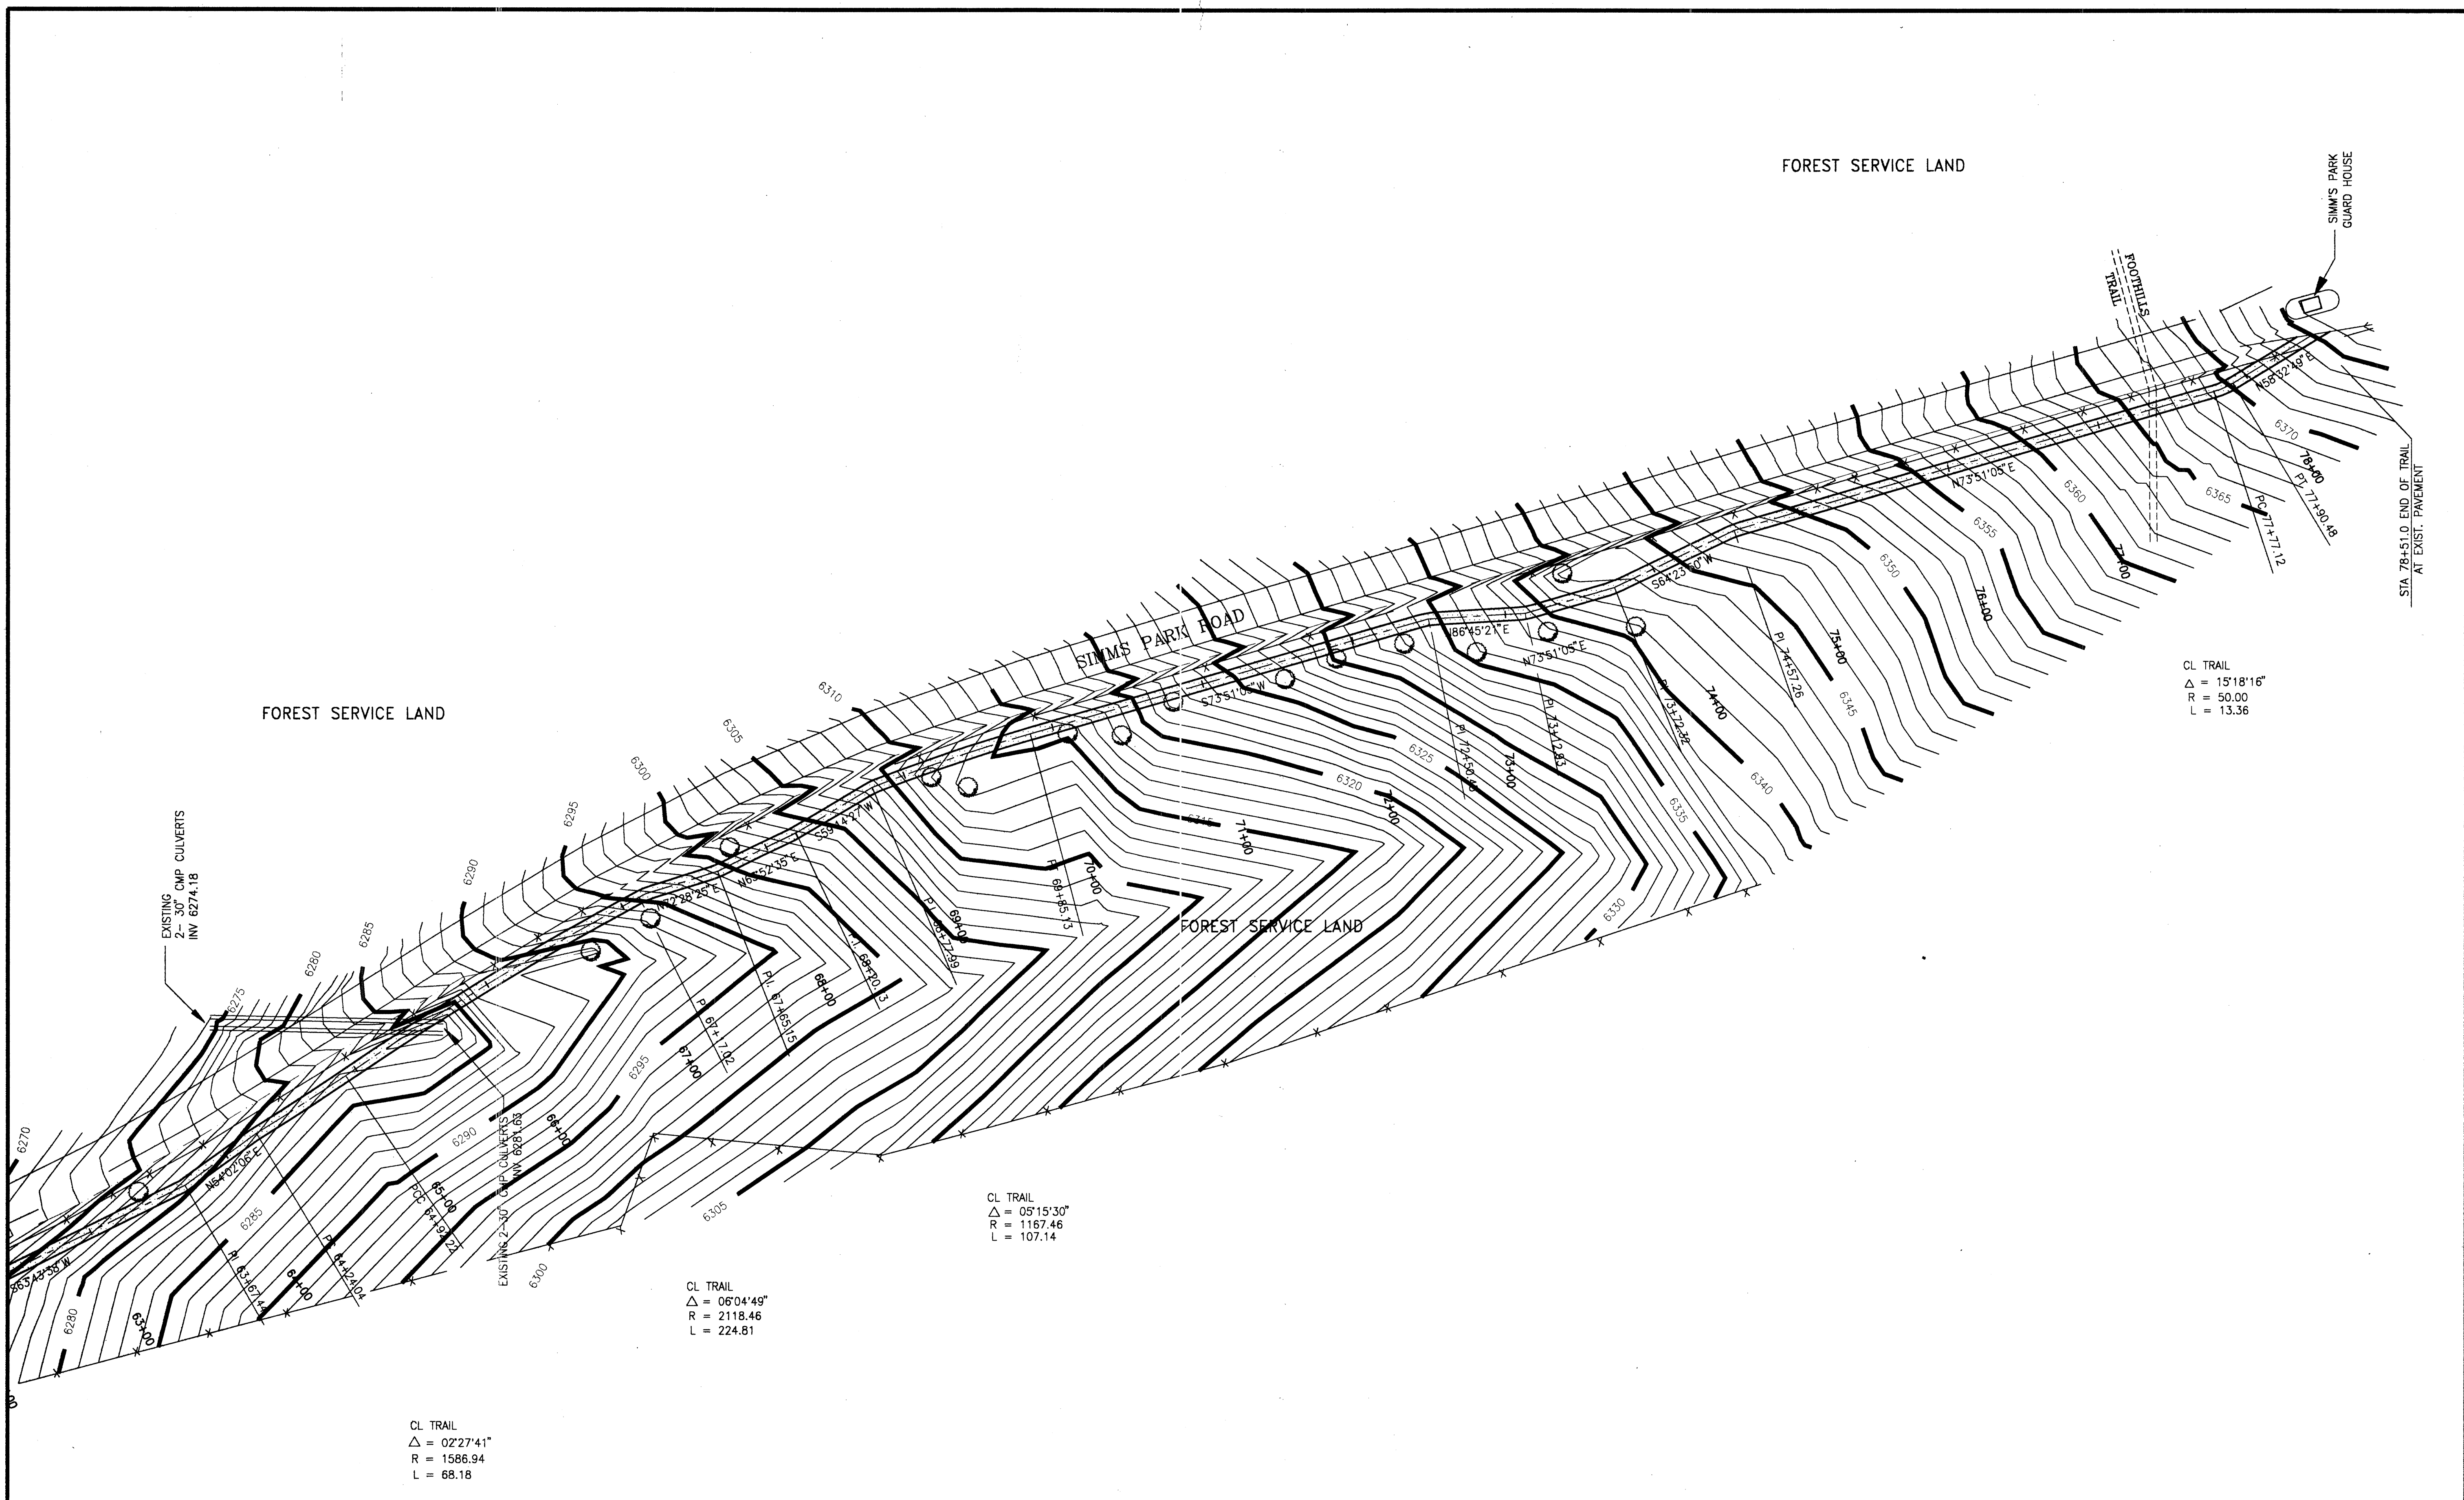

CL TRAIL
Δ = 02°27'41"
R = 1586.94
L = 68.18

CL TRAIL
Δ = 06°04'49"
R = 2118.46
L = 224.81


CL TRAIL
Δ = 05°15'30"
R = 1167.46
L = 107.14

CL TRAIL
Δ = 15°18'16"
R = 50.00
L = 13.36

PROJECTED SECTION LINE

HIGH DESERT SUBDIVISION

- LEGEND
- TREE
 - CENTERLINE
 - EDGE OF PAVEMENT
 - DITCH
 - * FENCE
 - RIGHT-OF-WAY LINE AS NOTED
 - SUBDIVISION LINE
 - 6001 1' CONTOUR
 - 6000 5' CONTOUR
 - PROPOSED TRAIL (8' WIDE)
 - EXISTING TRAIL

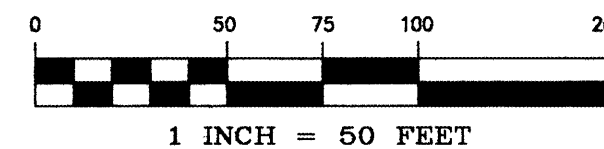

WILSON & ASSOCIATES



CIVIL/ENVIRONMENTAL ENGINEERING • SURVEYING
809 COPPER AVE. NE, ALBUQUERQUE, NEW MEXICO 87102 (505)243-8434


WALTER WEAVER INC.



LANDSCAPE ARCHITECTS / ENVIRONMENTAL PLANNERS / GOLF COURSE ARCHITECTS
809 COPPER AVE. NE SUITE 100E ALBUQUERQUE, NEW MEXICO 87102 (505)243-3556

CITY OF ALBUQUERQUE PUBLIC WORKS DEPARTMENT ENGINEERING DEVELOPMENT GROUP			
TITLE: SIMMS PARK ROAD EQUESTRIAN TRAIL TOPOGRAPHIC MAP			
Design Review Committee		City Engineer Approval	
B.G. 2/21/96		Month / Day / Year	
		5/22/95	
		9/18/95	
City Project No. 5277.20		Zone Map No. E-23-Z	
Sheet 6		Of 18	

AS BUILT INFORMATION			
CONTRACTOR	WORK STAKED BY	DATE	DATE
ALBUQUERQUE CITY BENCH MARK 11-861	FOUND US&GS BRASS TABLET STAMPED	5/95	
"TUMBLE 1968", SET IN CONCRETE 0.2'	INSPECTORS APPROVAL		
ABOVE GROUND, AND LOCATED 500'± NW	FIELD VERIFICATION BY		
OF THE NW QUADRANT OF THE	DRAWING CORRECTED BY		
INTERSECTION OF TENNYSON ST. NE AND	MICRO-FILM INFORMATION		
SAN ANTONIO AVE. NE	RECORDED BY		
ELEVATION = 6009.155 FEET (NAD 1927)	NO.		

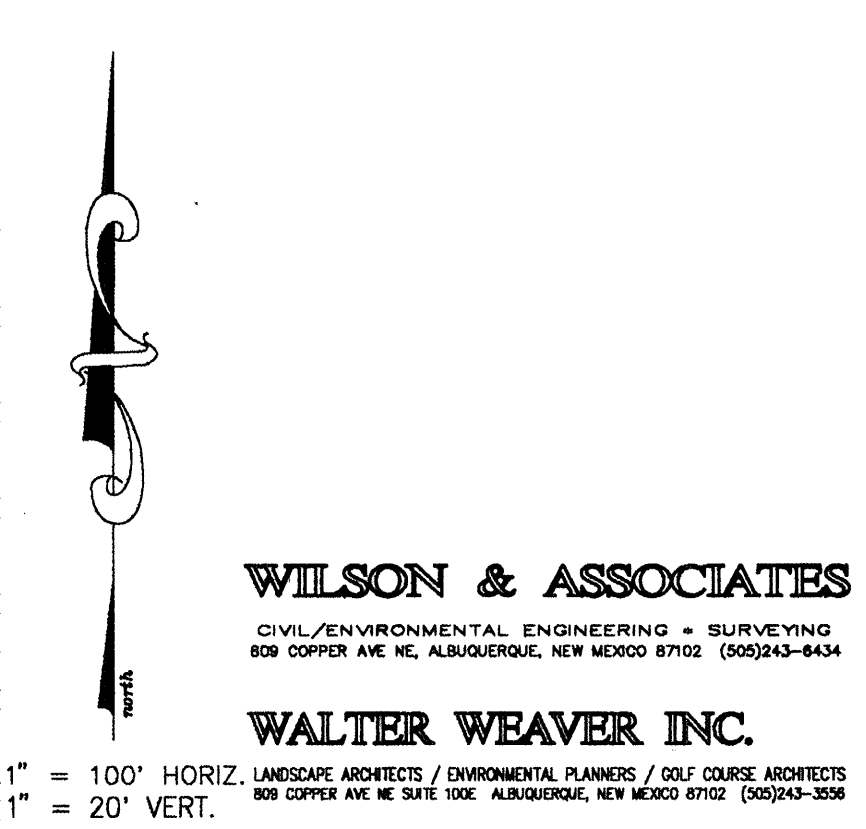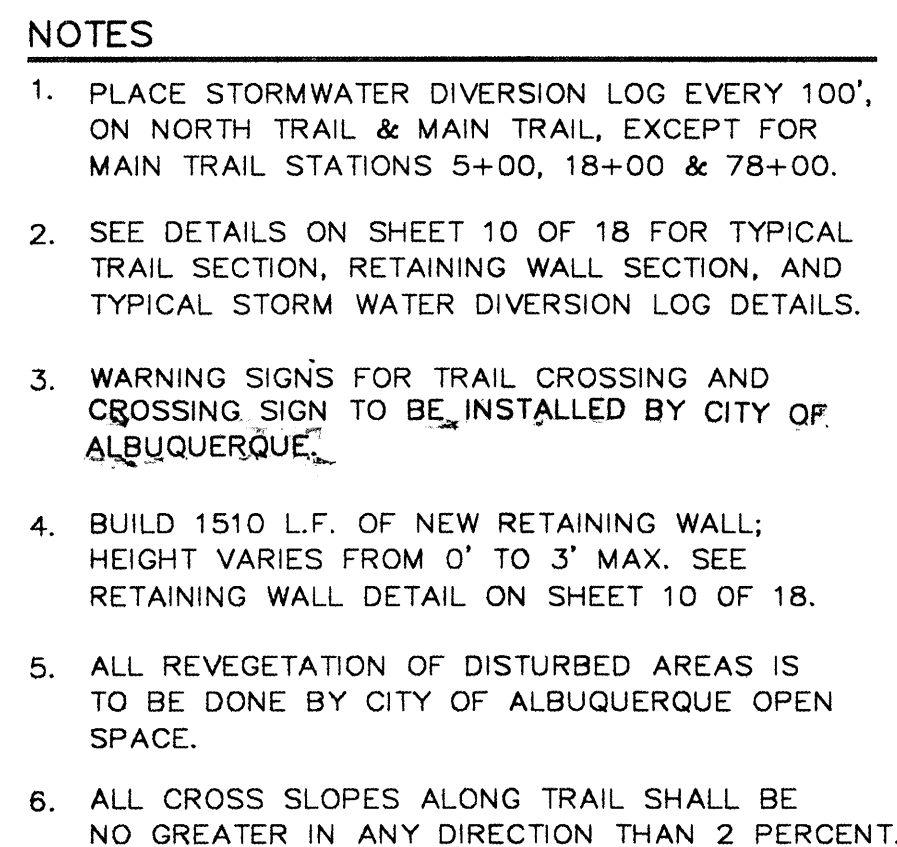

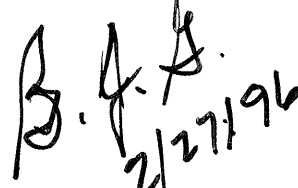CITY OF ALBUQUERQUE PUBLIC WORKS DEPARTMENT ENGINEERING DEVELOPMENT GROUP																
TITLE: SIMMS PARK ROAD EQUESTRIAN TRAIL PLAN AND PROFILE — MAIN TRAIL																
Design Review Committee  2/27/96		City Engineer Approval		<table border="1"> <tr> <td rowspan="5"> Last Design Update </td> <td>Month / Day / Year</td> <td>Month / Day / Year</td> </tr> <tr> <td>5/22/95</td> <td></td> </tr> <tr> <td>9/28/95</td> <td></td> </tr> <tr> <td></td> <td></td> </tr> <tr> <td></td> <td></td> </tr> </table>		Last Design Update	Month / Day / Year	Month / Day / Year	5/22/95		9/28/95					
Last Design Update	Month / Day / Year	Month / Day / Year														
	5/22/95															
	9/28/95															
City Project No. 5277.90		Zone Map No. E-23-Z		Sheet 7 of 18												

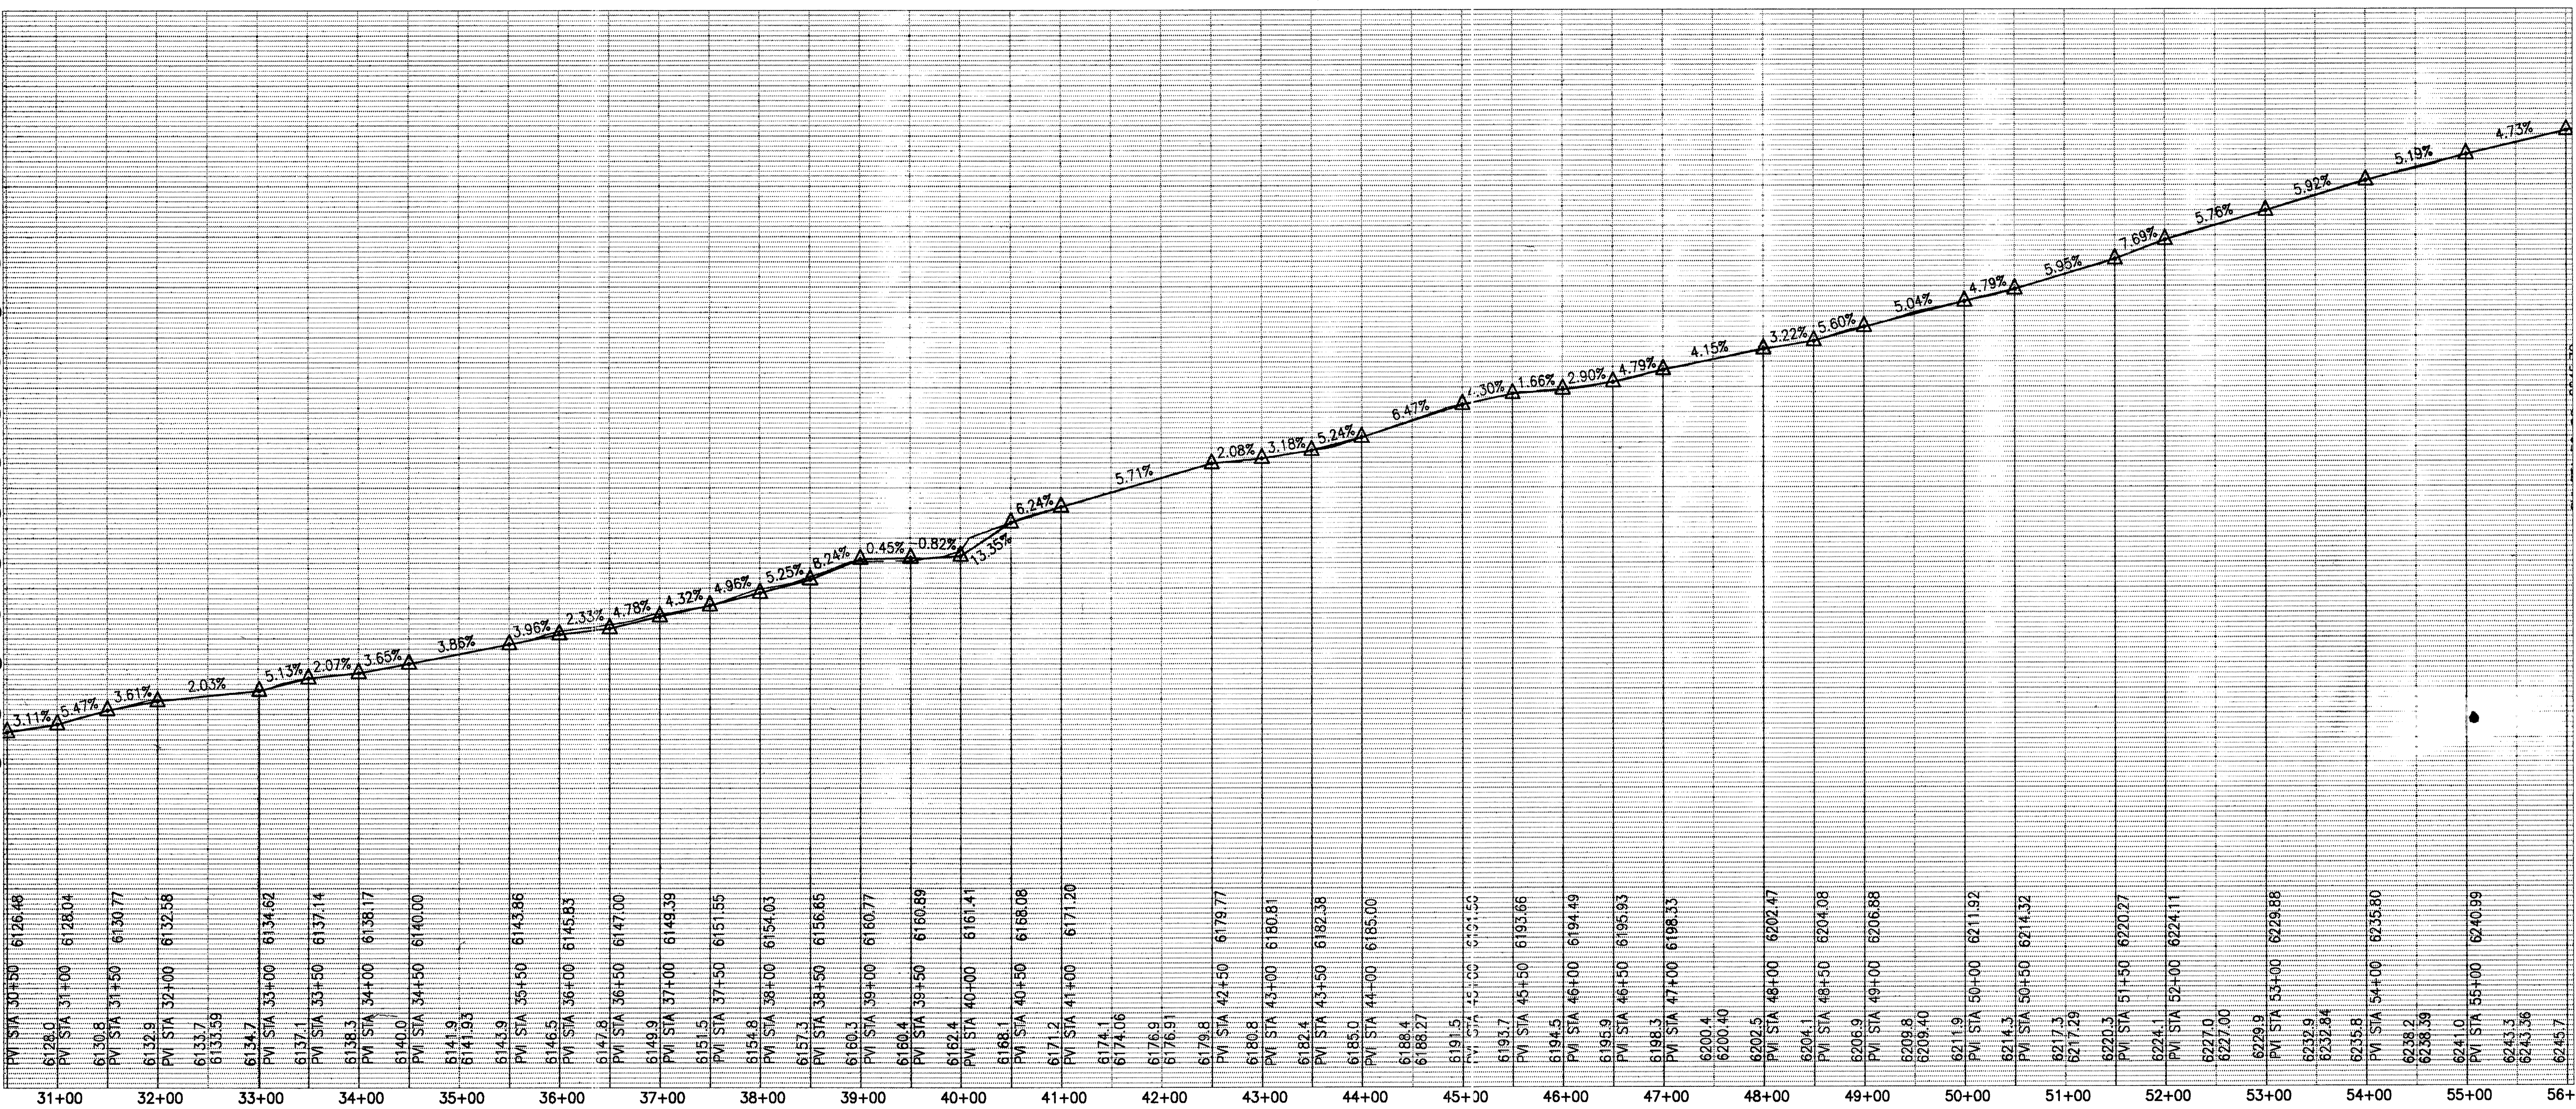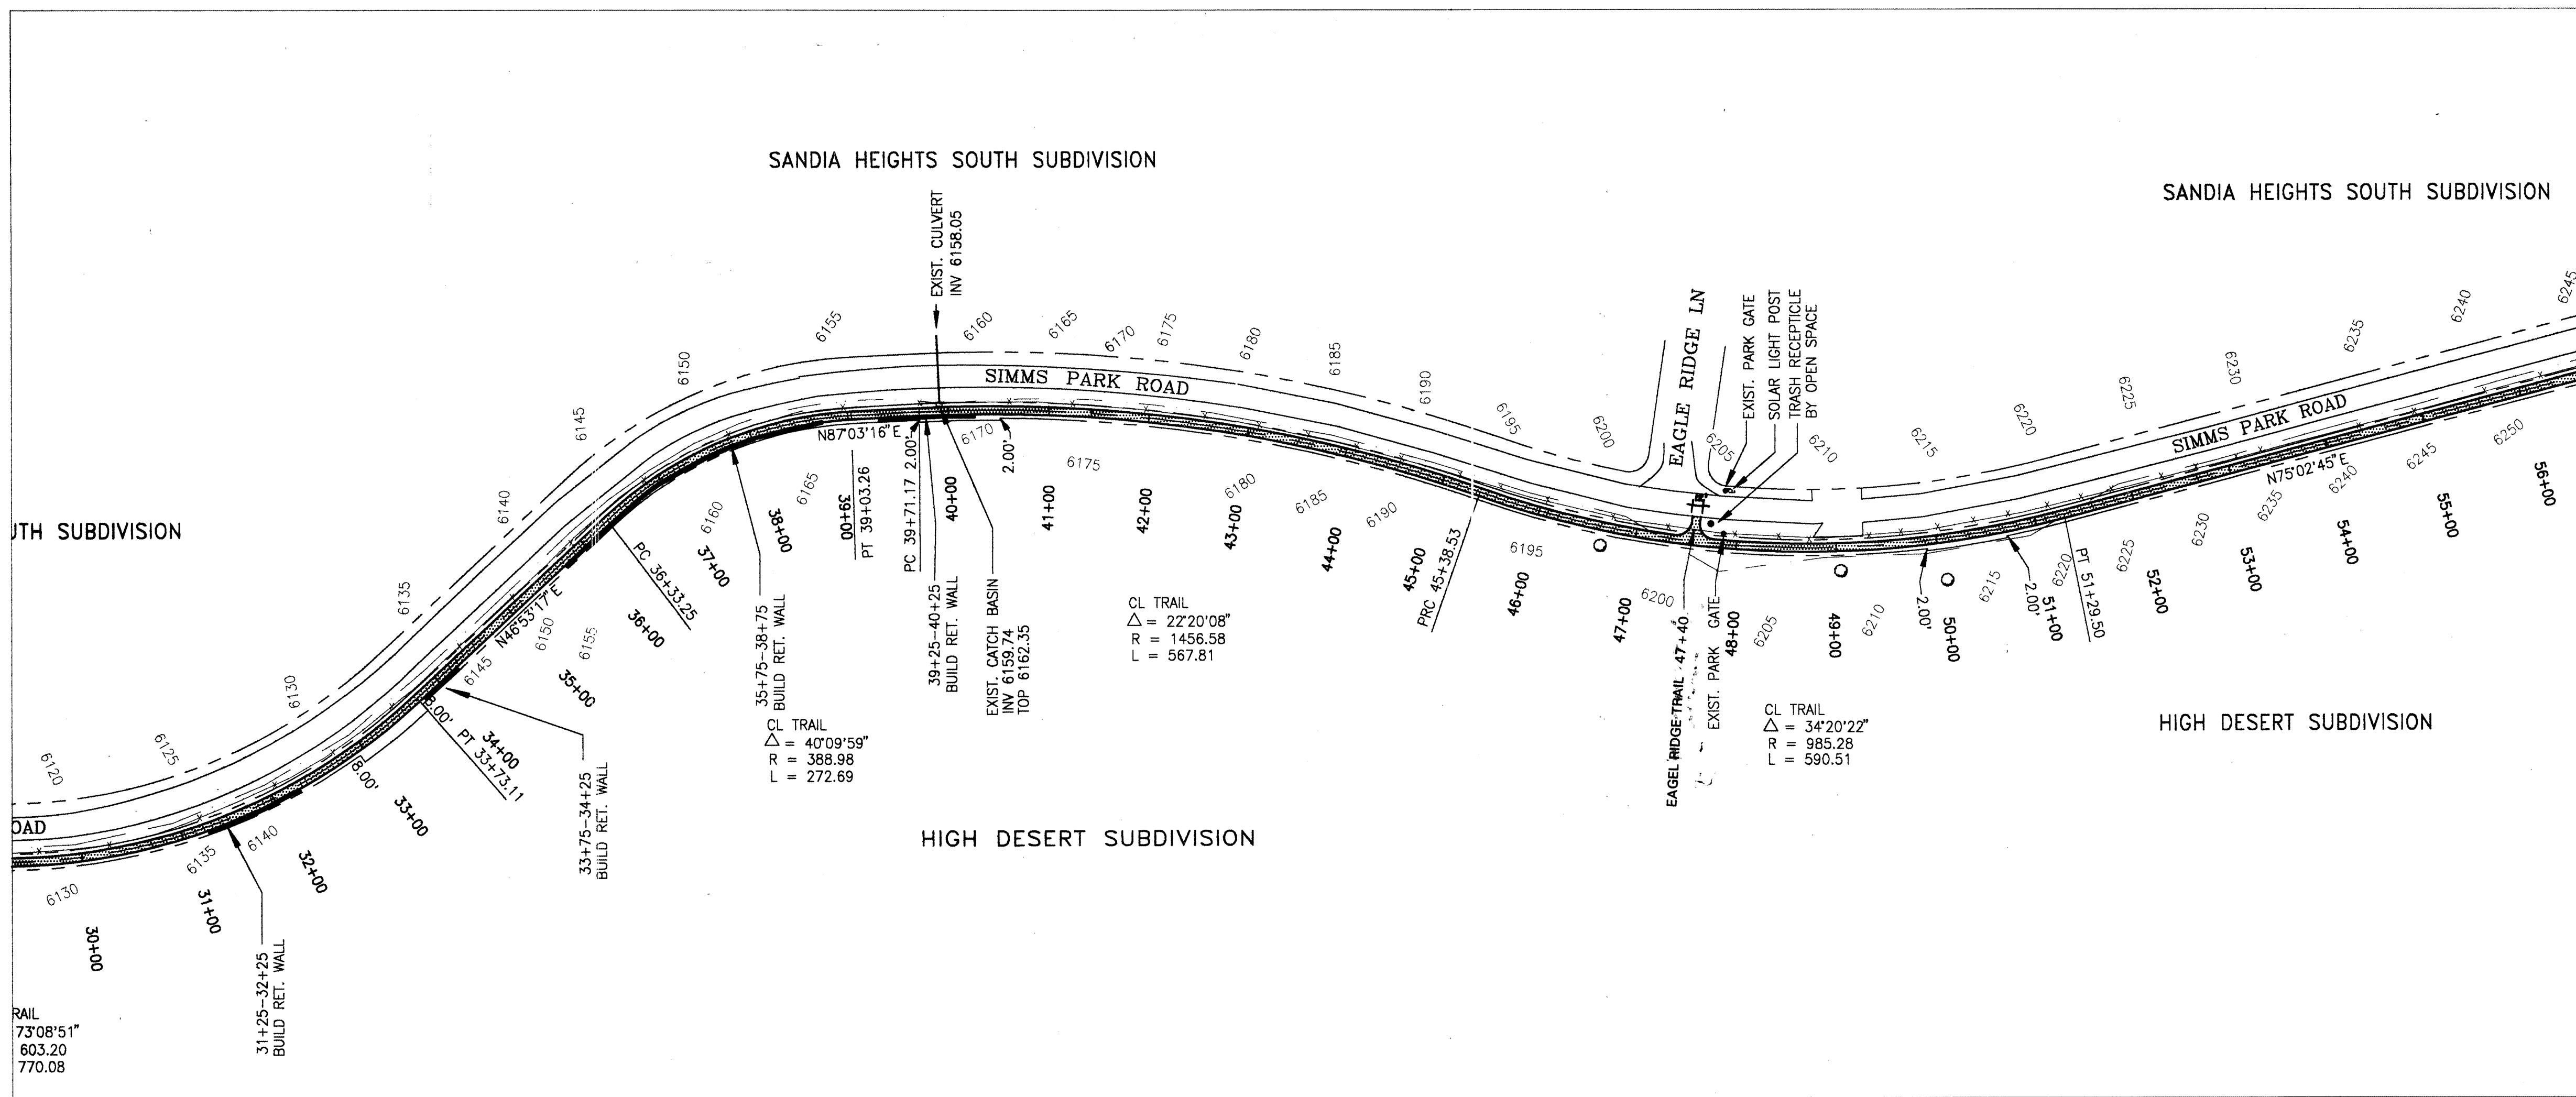

- NOTES**
1. PLACE STORMWATER DIVERSION LOG EVERY 100', ON NORTH TRAIL & MAIN TRAIL, EXCEPT FOR MAIN TRAIL STATIONS 5+00, 18+00 & 78+00.
 2. SEE DETAILS ON SHEET 10 OF 18 FOR TYPICAL TRAIL SECTION, RETAINING WALL SECTION, AND TYPICAL STORM WATER DIVERSION LOG DETAILS.
 3. WARNING SIGNS FOR TRAIL CROSSING AND MASTHEAD CROSSING SIGN TO BE INSTALLED BY CITY OF ALBUQUERQUE.
 4. BUILD 1510 L.F. OF NEW RETAINING WALL; HEIGHT VARIES FROM 0' TO 3' MAX. SEE RETAINING WALL DETAIL ON SHEET 10 OF 18.
 5. ALL REVEGETATION OF DISTURBED AREAS IS TO BE DONE BY CITY OF ALBUQUERQUE OPEN SPACE.
 6. ALL CROSS SLOPES ALONG TRAIL SHALL BE NO GREATER IN ANY DIRECTION THAN 2 PERCENT.



WILSON & ASSOCIATES
 CIVIL/ENVIRONMENTAL ENGINEERING & SURVEYING
 809 COPPER AVE. NE, ALBUQUERQUE, NEW MEXICO 87102 (505)243-8434

WALTER WEAVER INC.
 LANDSCAPE ARCHITECTS / ENVIRONMENTAL PLANNERS / GOLF COURSE ARCHITECTS
 809 COPPER AVE. NE SUITE 100E, ALBUQUERQUE, NEW MEXICO 87102 (505)243-3808


**CITY OF ALBUQUERQUE
 PUBLIC WORKS DEPARTMENT
 ENGINEERING DEVELOPMENT GROUP**

**TITLE: SIMMS PARK ROAD EQUESTRIAN TRAIL
 PLAN AND PROFILE - MAIN TRAIL**


Design Review Committee	City Engineer Approval	Month / Day / Year	Month / Day / Year
		5/22/95	
		9/28/95	
Last Design Update		Month / Day / Year	Month / Day / Year

City Project No. 5277.90 Zone Map No. E-23-Z Sheet 8 of 18

SURVEY INFORMATION		BENCH MARK		AS BUILT INFORMATION	
NO.	DATE	ALBUQUERQUE CITY BENCH MARK	CONTRACTOR	WORK STAKED BY	DATE:
1	5/95	FOUND USC&GS BRASS TABLET STAMPED "TUMBLE 1969" SET IN CONCRETE 0.2' ABOVE GROUND, AND LOCATED 500' ± NW OF THE NW QUADRANT OF THE INTERSECTION OF TENNYSON ST. NE AND SAN ANTONIO AVE. NE	11-B61	WILSON & ASSOC.	DATE:
2				FIELD VERIFICATION BY	DATE:
3				DRAWING CORRECTED BY	DATE:
4				MICRO-FILM INFORMATION	DATE:
5				RECORDED BY	DATE:
6				NO.	DATE:

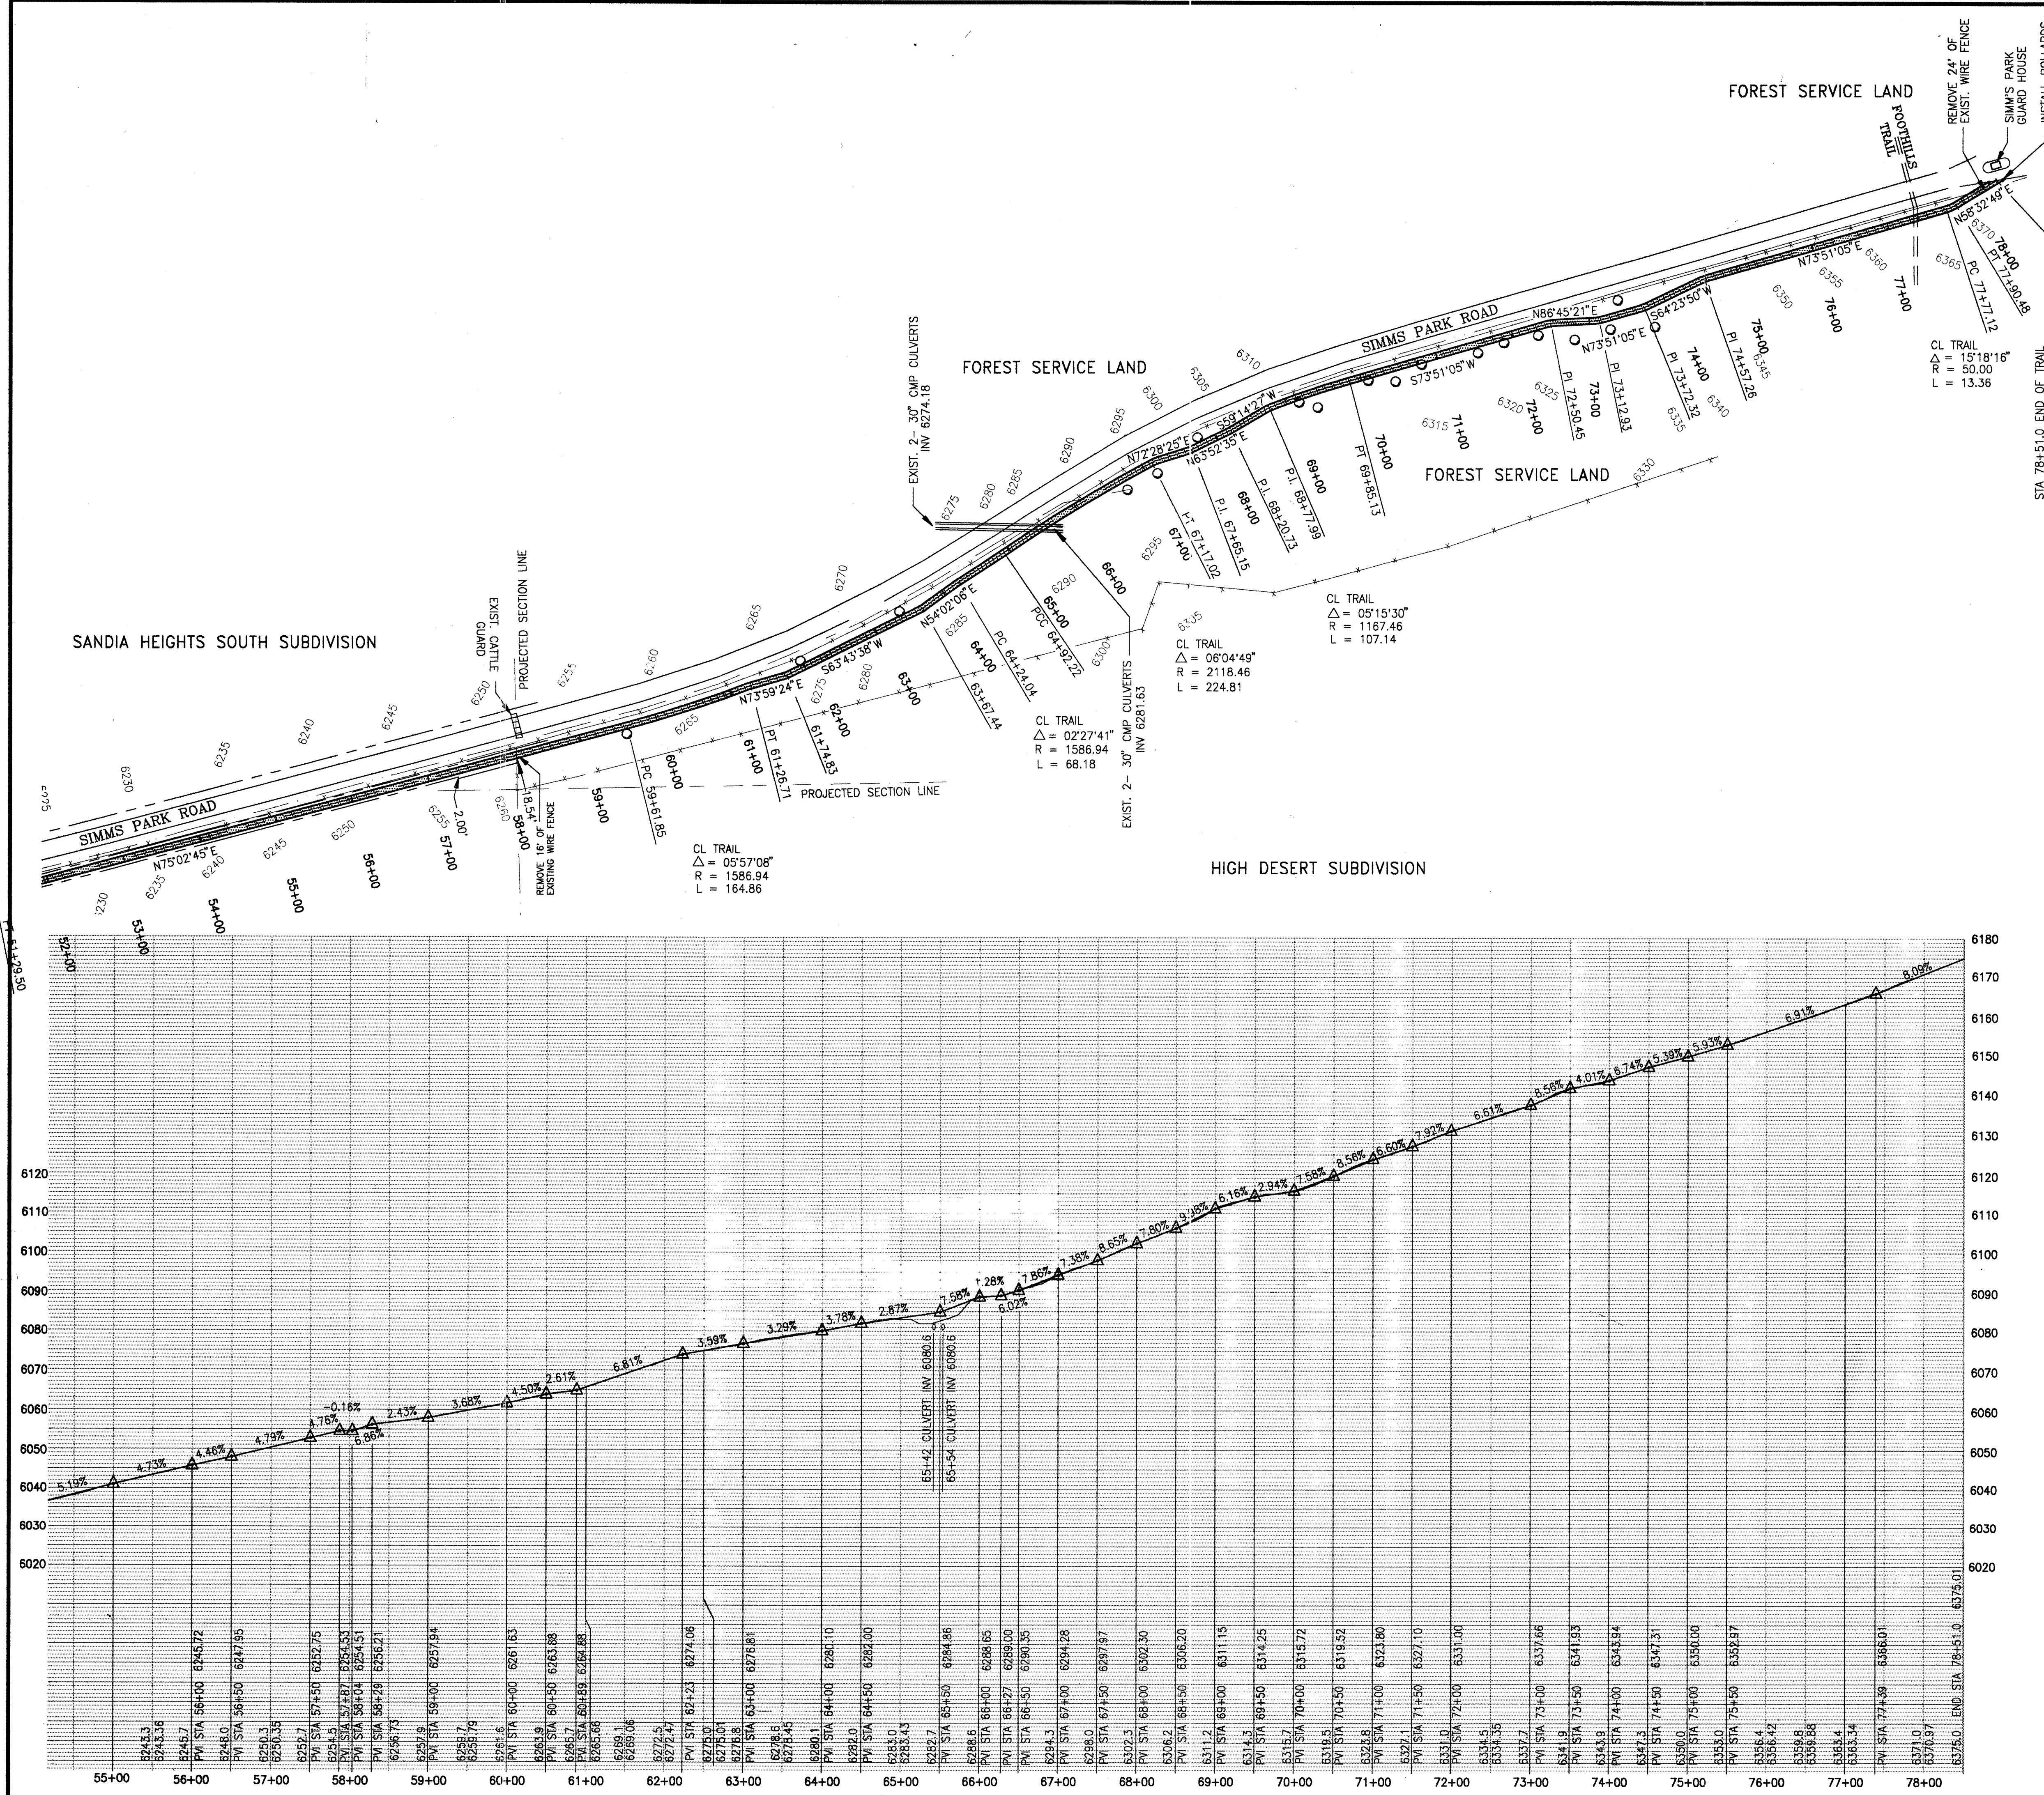

- NOTES**
1. PLACE STORMWATER DIVERSION LOG EVERY 100', ON NORTH TRAIL & MAIN TRAIL, EXCEPT FOR MAIN TRAIL STATIONS 5+00, 18+00 & 78+00.
 2. SEE DETAILS ON SHEET 10 OF 18 FOR TYPICAL TRAIL SECTION, RETAINING WALL SECTION, AND TYPICAL STORM WATER DIVERSION LOG DETAILS.
 3. WARNING SIGNS FOR TRAIL CROSSING AND MASTHEAD CROSSING SIGN TO BE INSTALLED BY CITY OF ALBUQUERQUE.
 4. BUILD 1510 L.F. OF NEW RETAINING WALL; HEIGHT VARIES FROM 0' TO 3' MAX. SEE RETAINING WALL DETAIL ON SHEET 10 OF 18.
 5. ALL REVEGETATION OF DISTURBED AREAS IS TO BE DONE BY CITY OF ALBUQUERQUE OPEN SPACE.
 6. ALL CROSS SLOPES ALONG TRAIL SHALL BE NO GREATER IN ANY DIRECTION THAN 2 PERCENT.

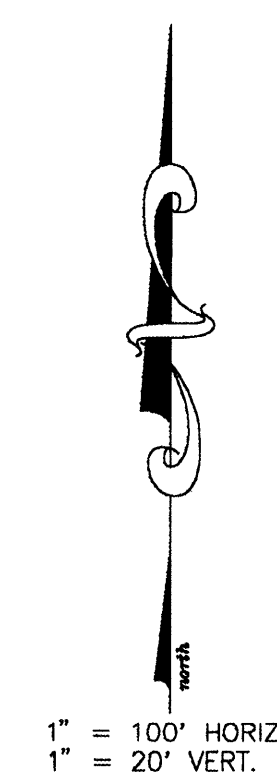

WILSON & ASSOCIATES
CIVIL/ENVIRONMENTAL ENGINEERING • SURVEYING
800 COTTER AVE. NE, ALBUQUERQUE, NEW MEXICO 87102 (505)943-5434


WALTER WEAVER INC.
LANDSCAPE ARCHITECTS / ENVIRONMENTAL PLANNERS / GOLF COURSE ARCHITECTS
800 COTTER AVE. NE, SUITE 100E, ALBUQUERQUE, NEW MEXICO 87102 (505)943-5566

AS BUILT INFORMATION		BENCH MARK		SURVEY INFORMATION		ENGINEER'S SEAL	
CONTRACTOR	ALBUQUERQUE CITY BENCH MARK 11-B61	DATE	5/95	BY	WILSON & ASSOC.	No.	
WORK STAKED BY	FOUND USC&GS BRASS TABLET STAMPED	DATE					
INSPECTORS APPROVAL	"TUMBLE 1969", SET IN CONCRETE 0.2'	DATE					
FIELD VERIFICATION BY	ABOVE GROUND, AND LOCATED 500' ± NW	DATE					
DRAWING CORRECTED BY	OF THE NW QUADRANT OF THE	DATE					
MICRO-FILM INFORMATION	INTERSECTION OF TENNYSON ST. NE AND						
RECORDED BY	SAN ANTONIO AVE. NE						
NO.	ELEVATION = 6009.155 FEET (NAD 1927)						


Revisions / Remarks		By		Date	
No.					
1					
2					
3					
4					
5					
6					
7					
8					
9					
10					

DESIGNED BY		DATE	
WILSON & ASSOCIATES	10/20/95		
WILSON & ASSOCIATES	10/20/95		
WILSON & ASSOCIATES	10/20/95		

CITY OF ALBUQUERQUE PUBLIC WORKS DEPARTMENT ENGINEERING DEVELOPMENT GROUP	
TITLE: SIMMS PARK ROAD EQUESTRIAN TRAIL PLAN AND PROFILE - MAIN TRAIL	
Design Review Committee	City Engineer Approval
5/22/95	5/28/95
2/21/96	
City Project No.	Zone Map No.
5277.90	E-23-Z
Sheet	Of
9	18

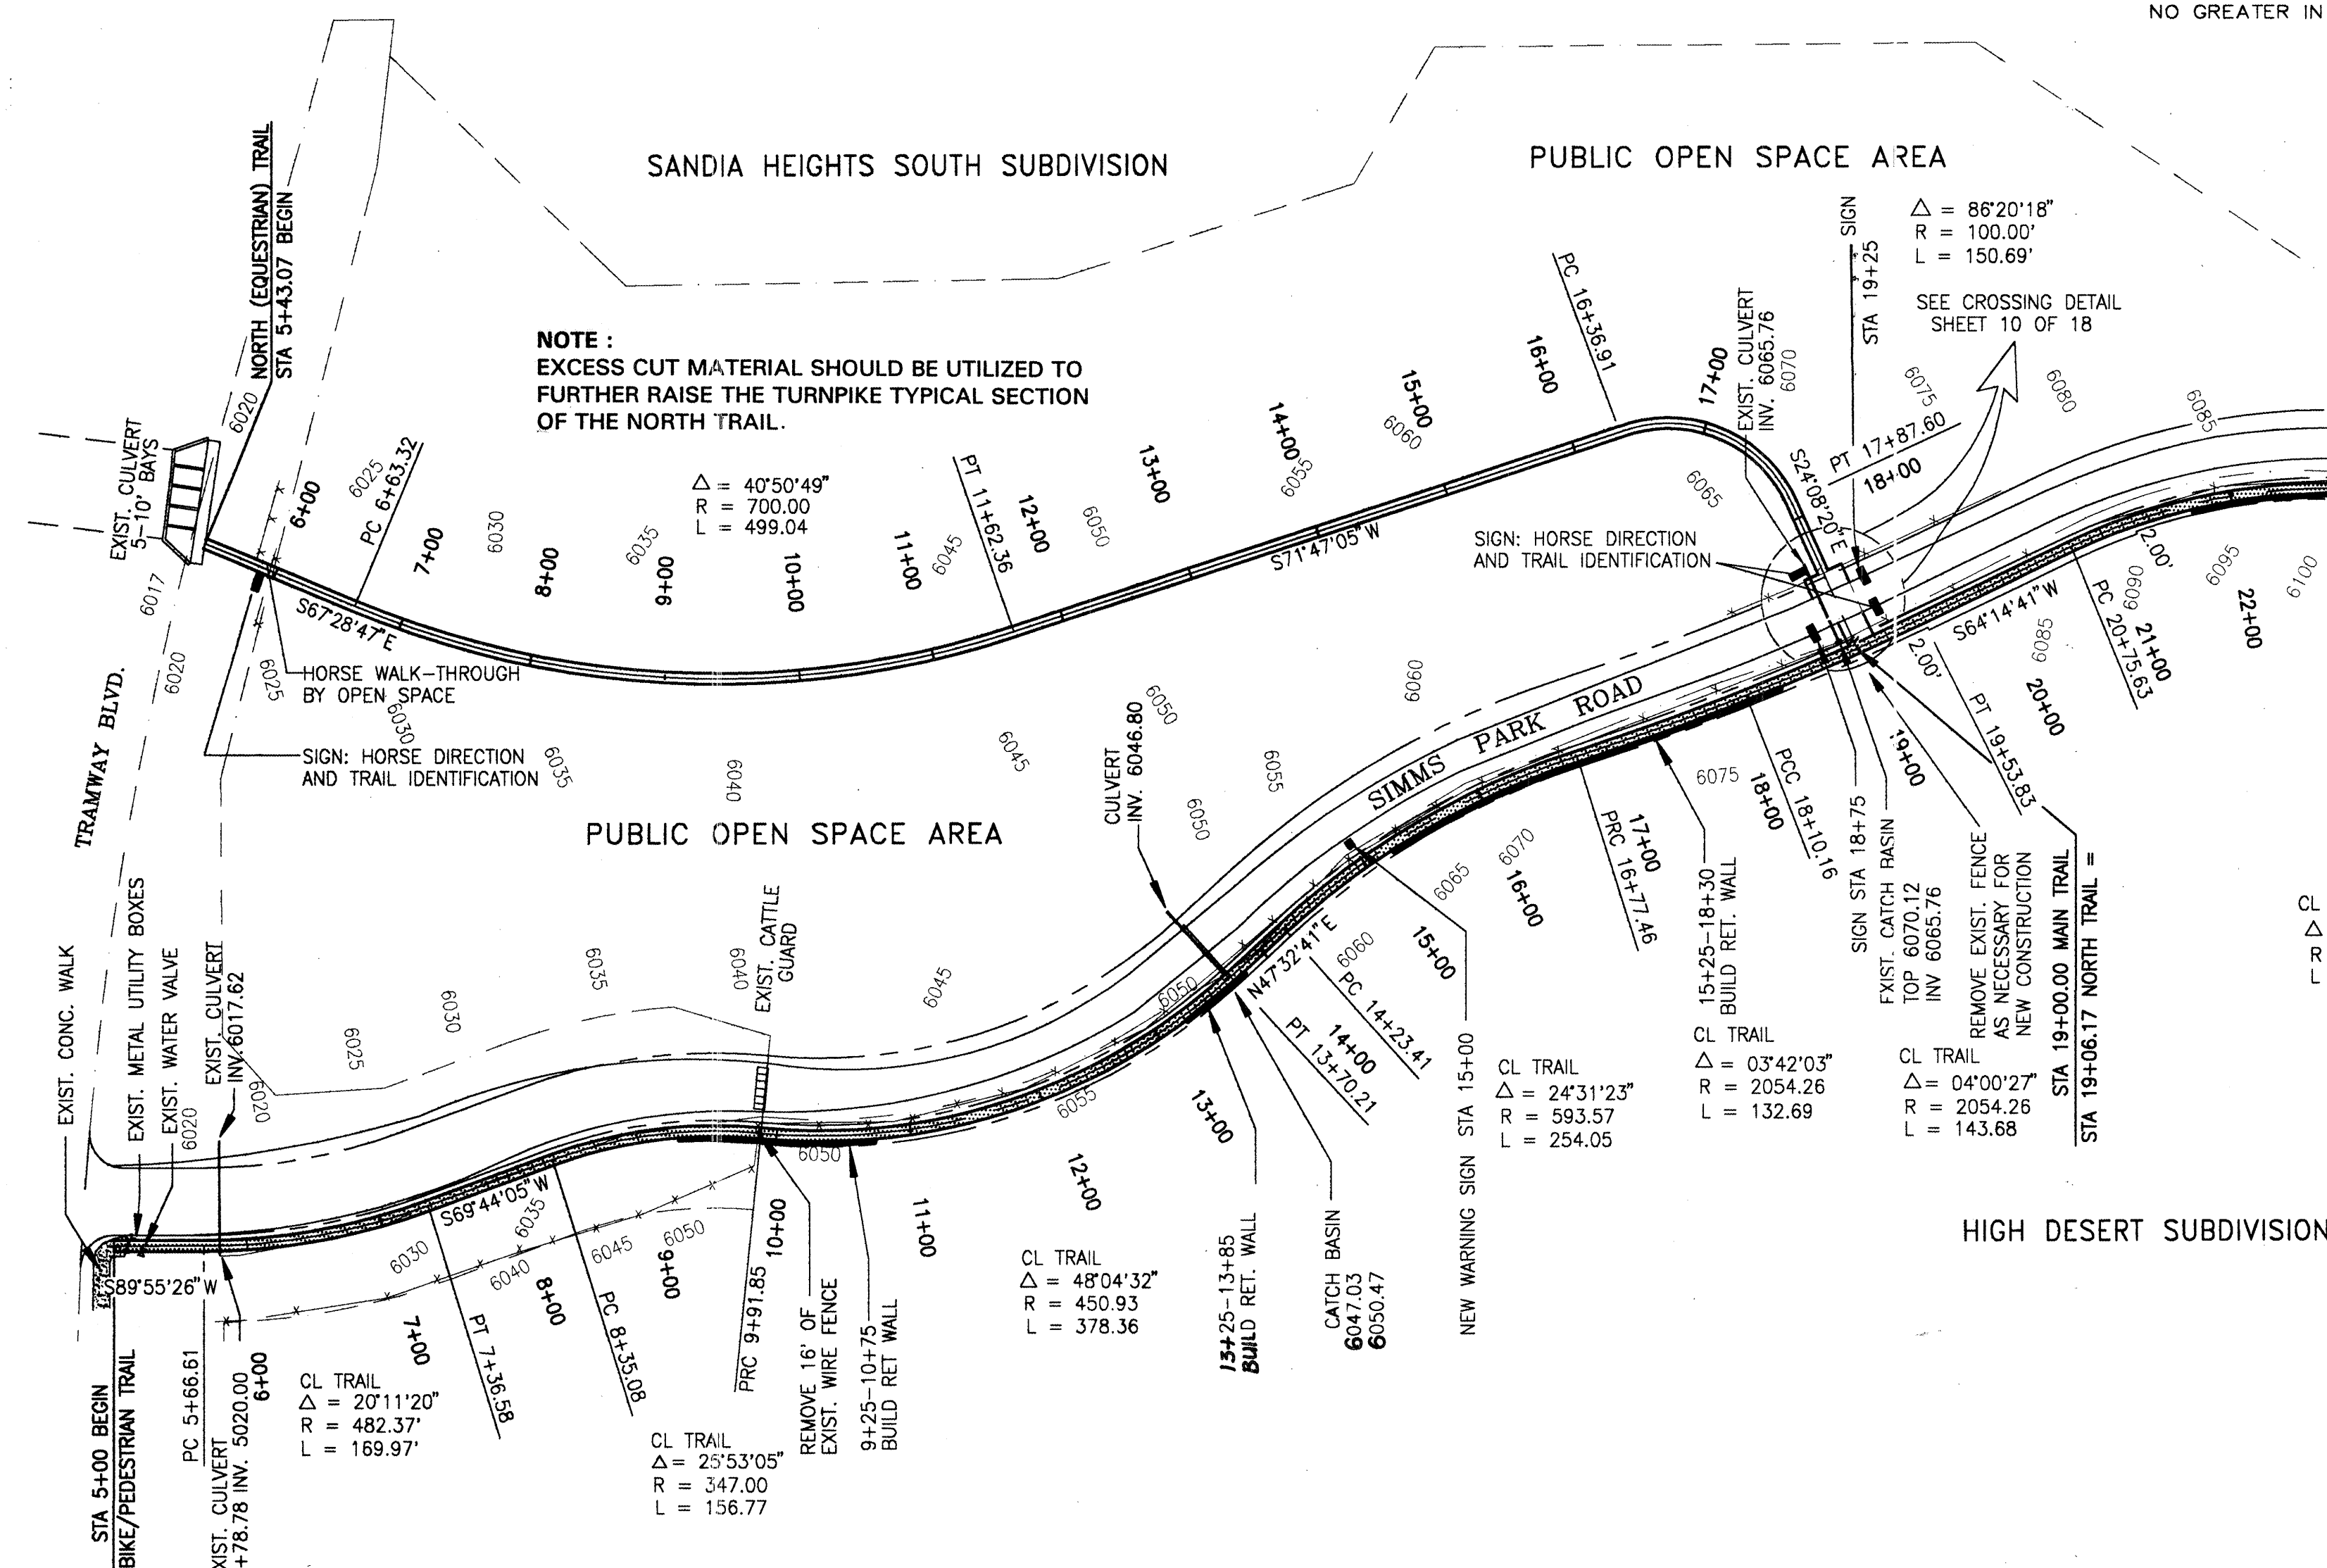


- NOTES**
1. PLACE STORMWATER DIVERSION LOG EVERY 100', ON NORTH TRAIL & MAIN TRAIL, EXCEPT FOR MAIN TRAIL STATIONS 5+00, 18+00 & 78+00.
 2. SEE DETAILS ON SHEET 10 OF 18 FOR TYPICAL TRAIL SECTION, RETAINING WALL SECTION, AND TYPICAL STORM WATER DIVERSION LOG DETAILS.
 3. WARNING SIGNS FOR TRAIL CROSSING AND CROSSING SIGN TO BE INSTALLED BY CITY OF ALBUQUERQUE.
 4. BUILD 1510 L.F. OF NEW RETAINING WALL; HEIGHT VARIES FROM 0' TO 3' MAX. SEE RETAINING WALL DETAIL ON SHEET 10 OF 18.
 5. ALL REVEGETATION OF DISTURBED AREAS IS TO BE DONE BY CITY OF ALBUQUERQUE OPEN SPACE.
 6. ALL CROSS SLOPES ALONG TRAIL SHALL BE NO GREATER IN ANY DIRECTION THAN 2 PERCENT.

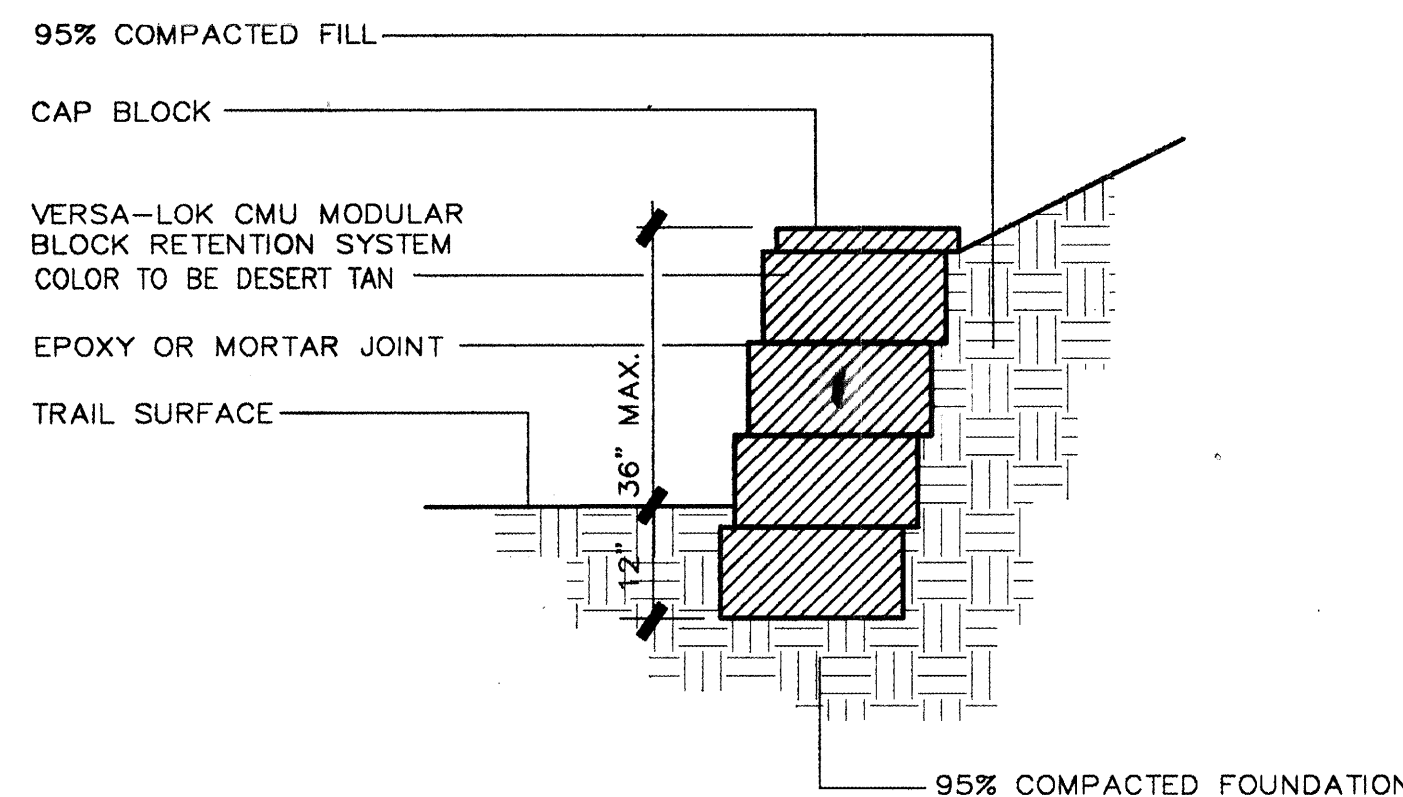


RETAINING WALL

NOT TO SCALE

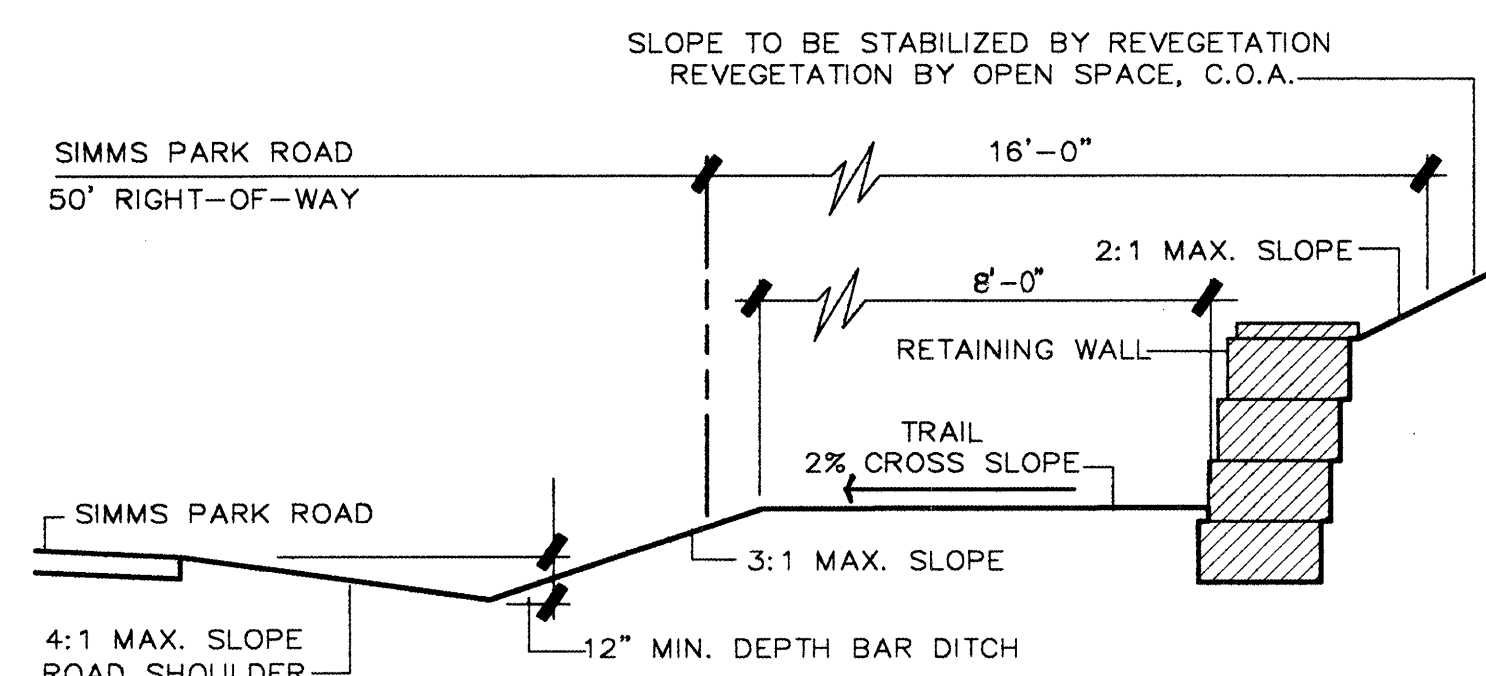


TYPICAL SECTION THROUGH TRAIL

NOT TO SCALE

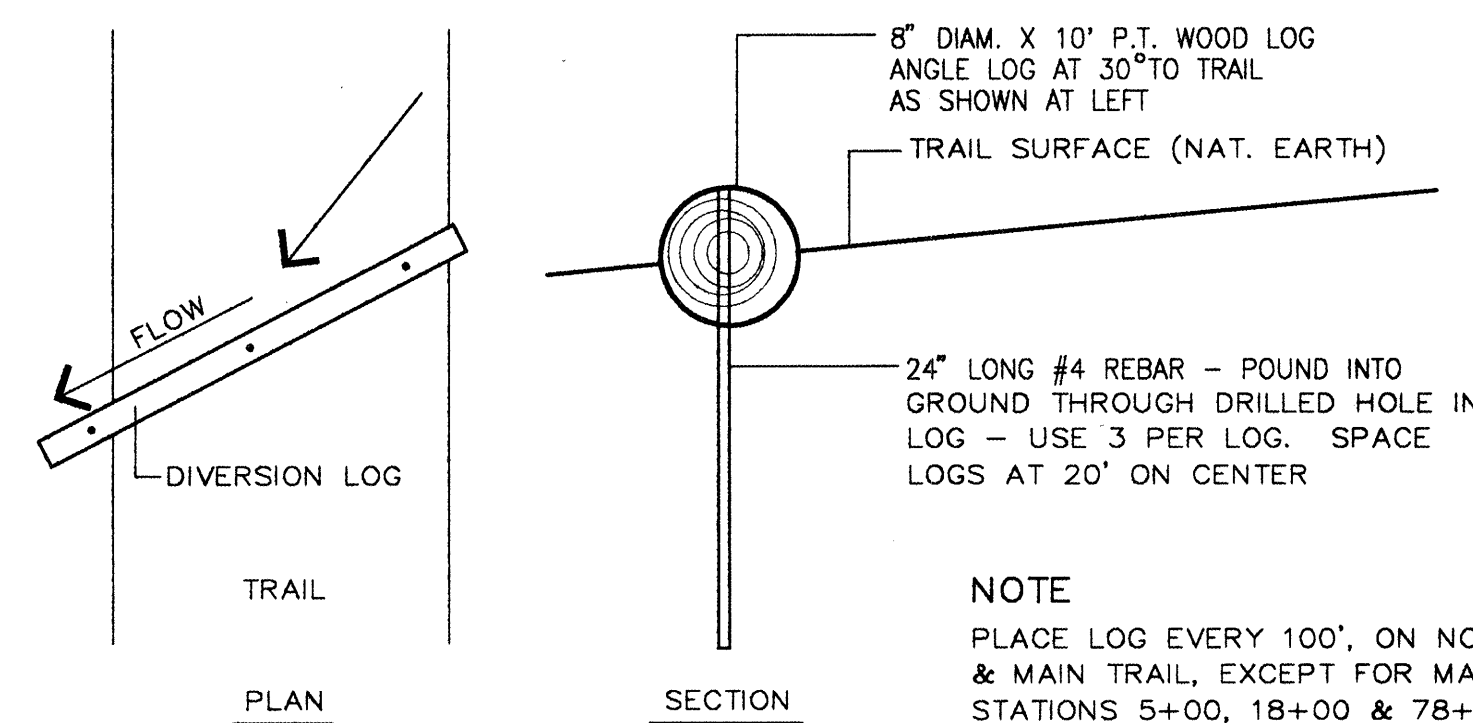



STORM WATER DIVERSION LOG

NOT TO SCALE

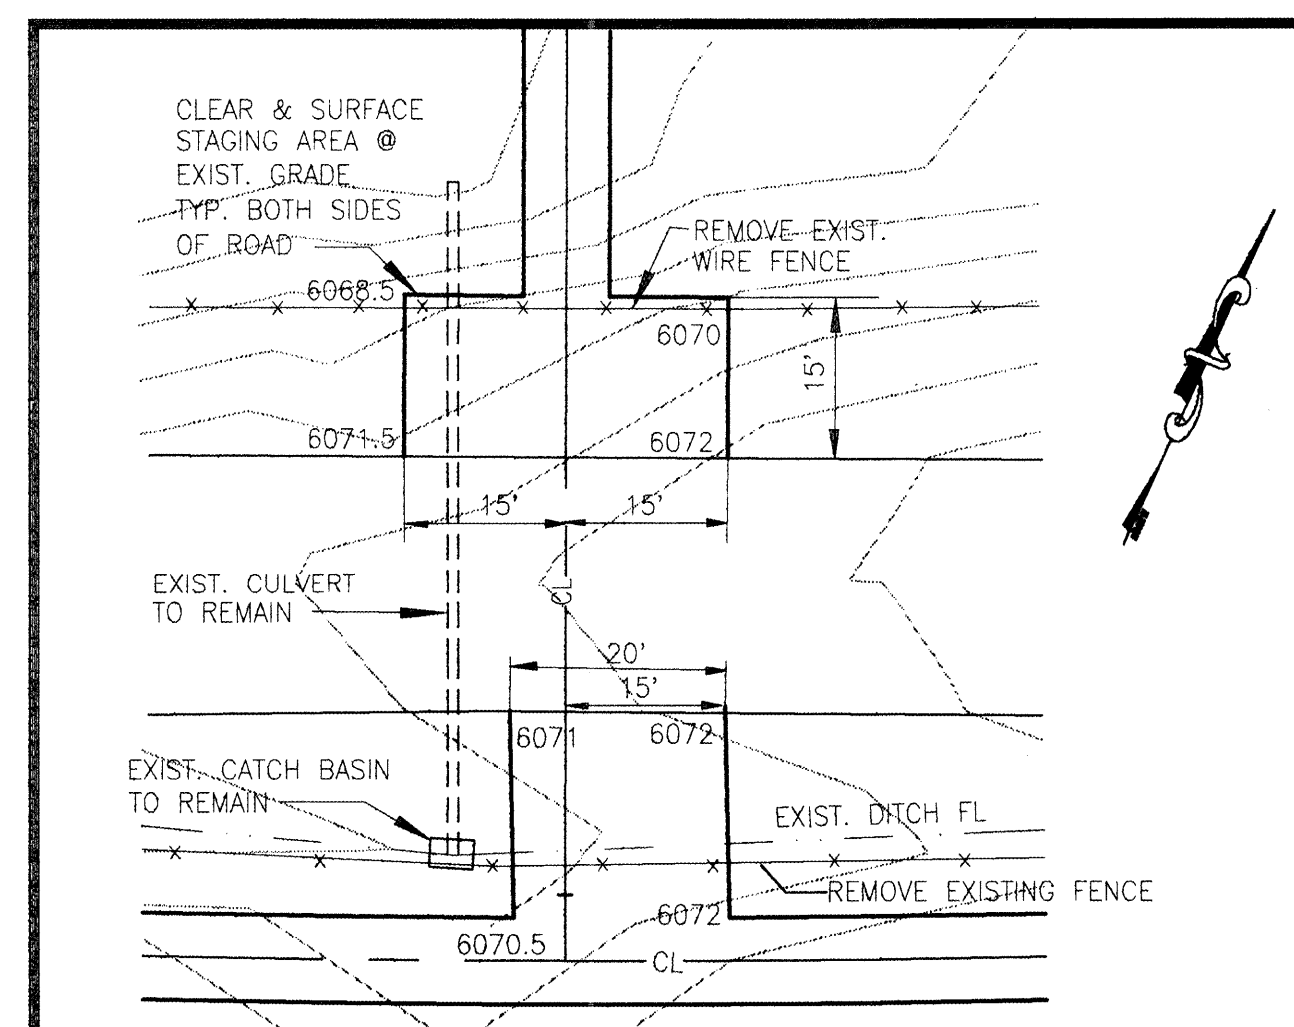

CROSSING DETAIL

NOT TO SCALE

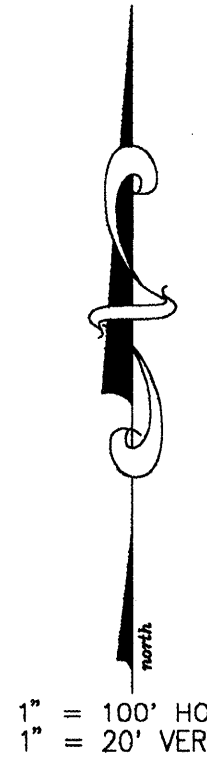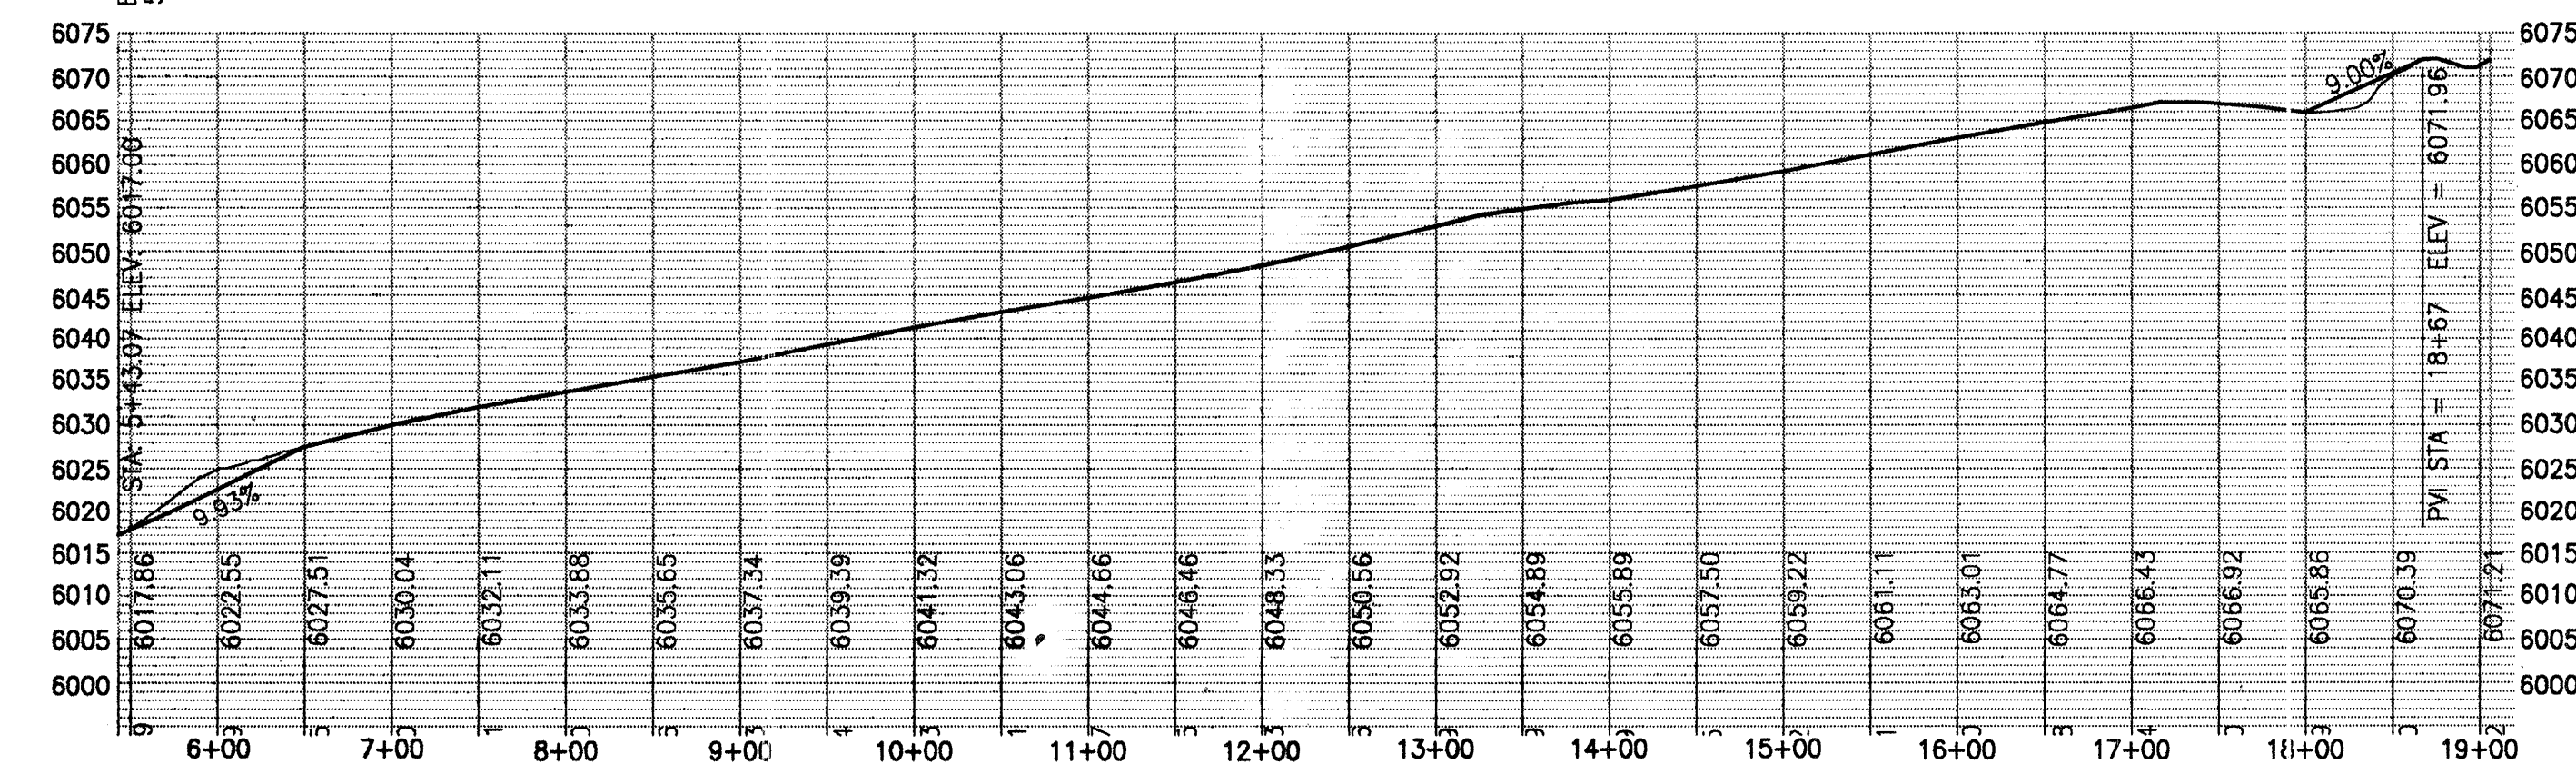

WILSON & ASSOCIATES
CIVIL/ENVIRONMENTAL ENGINEERING • SURVEYING
505 COPPER AVE. NE, ALBUQUERQUE, NEW MEXICO 87102 (505)242-8434

WALTER WEAVER INC.
LANDSCAPE ARCHITECTS / ENVIRONMENTAL PLANNERS / GOLF COURSE ARCHITECTS
800 COPPER AVE. NE SUITE 100, ALBUQUERQUE, NEW MEXICO 87102 (505)242-3568

1" = 100' HORIZ.
1" = 20' VERT.






























CITY OF ALBUQUERQUE PUBLIC WORKS DEPARTMENT ENGINEERING DEVELOPMENT GROUP			
TITLE: SIMMS PARK ROAD EQUESTRIAN TRAIL PLAN AND PROFILE - NORTH TRAIL			
Design Review Committee	City Engineer Approval	Update	Month / Day / Year
		5/22/95	
		9/28/95	
City Project No.	Zone Map No.	Sheet	Of
5277.90	E-23-Z	10	18

SURVEY INFORMATION		BENCH MARK		AS BUILT INFORMATION	
NO.	FIELD NOTES	ALBUQUERQUE CITY BENCH MARK	CONTRACTOR	WORK STAKED BY	DATE
1	WILSON & ASSOC.	11-B61	FOUND USC&GS BRASS TABLET STAMPED "TUMBLE 1969", SET IN CONCRETE 0.2' ABOVE GROUND, AND LOCATED 500'± NW OF THE NW QUADRANT OF THE INTERSECTION OF TENNYSON ST. NE AND SAN ANTONIO AVE. NE	INSPECTORS APPROVAL	DATE
2				FIELD VERIFICATION BY	DATE
3				DRAWING CORRECTED BY	DATE
4				MICRO-FILM INFORMATION	DATE
5				RECORDED BY	DATE
6				NO.	DATE



Revisions / Remarks	No.	Date
	1	10/20/95
	2	10/20/95
	3	10/20/95

Designed By: WILSON & ASSOCIATES Date: 10/20/95
Drawn By: WILSON & ASSOCIATES Date: 10/20/95
Checked By: WILSON & ASSOCIATES Date: 10/20/95

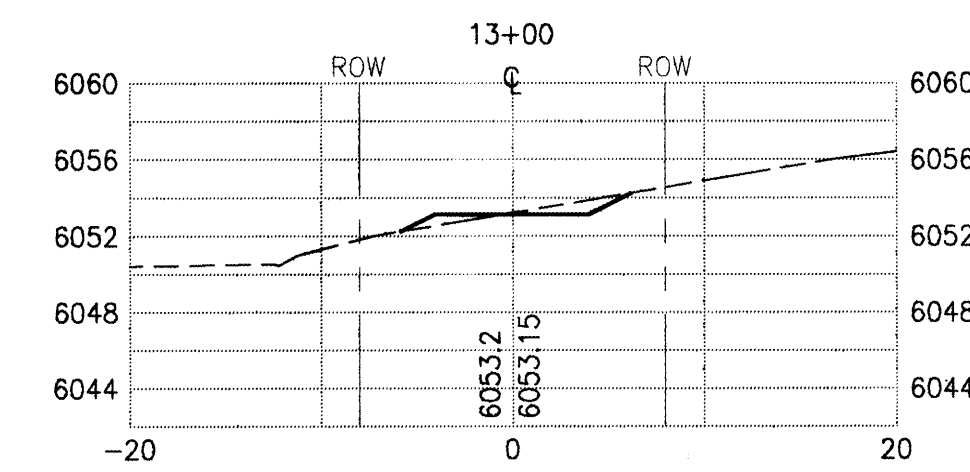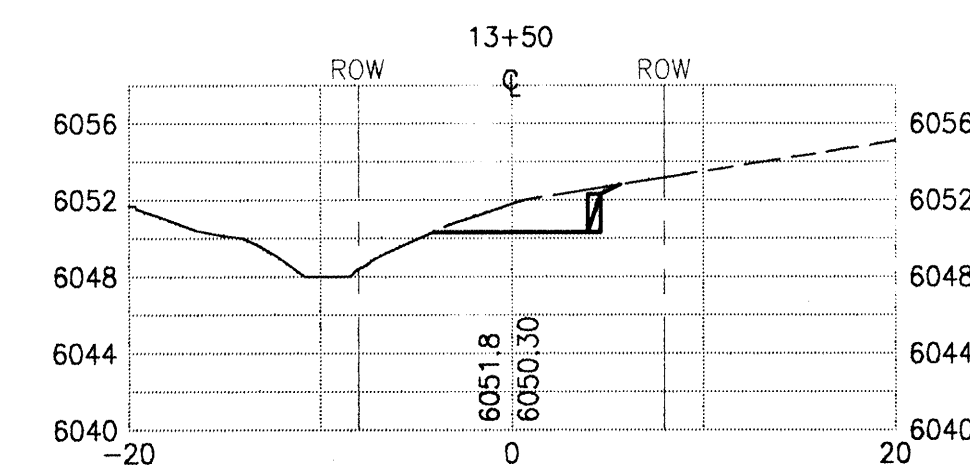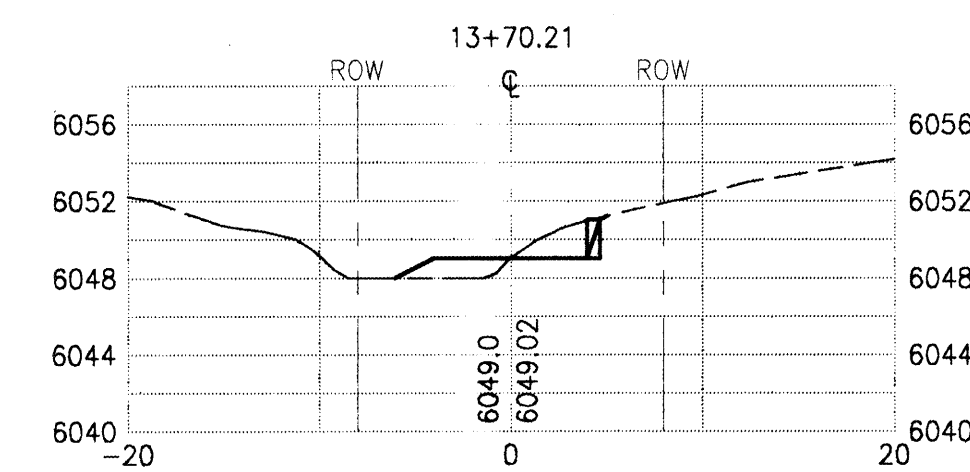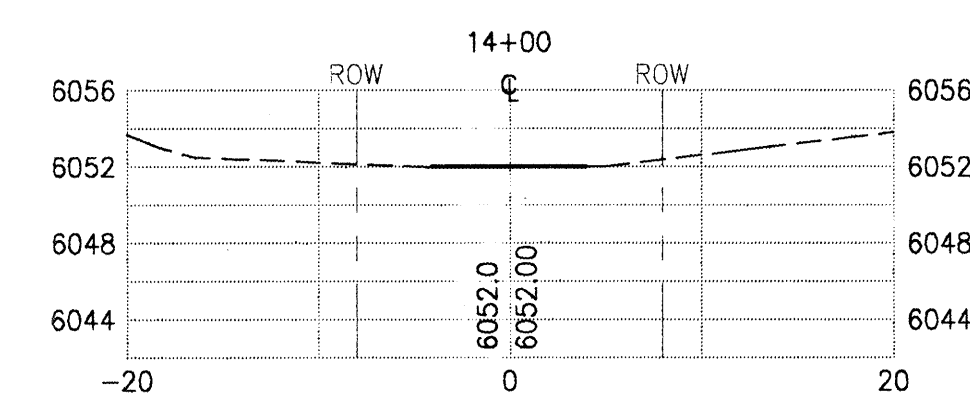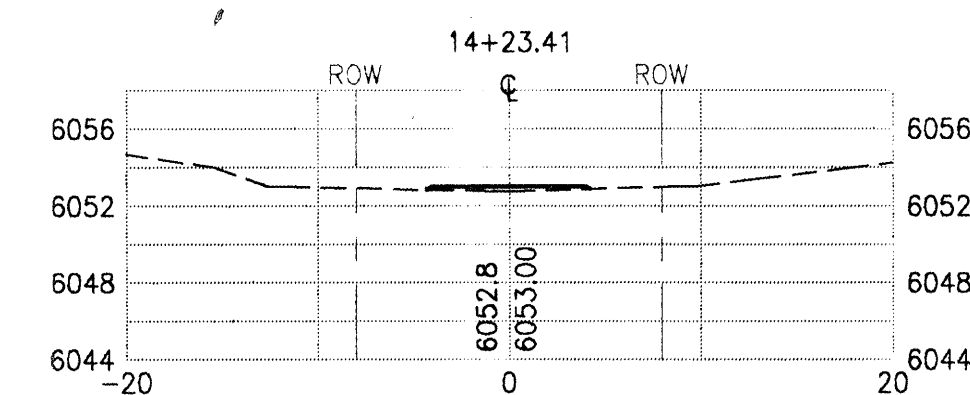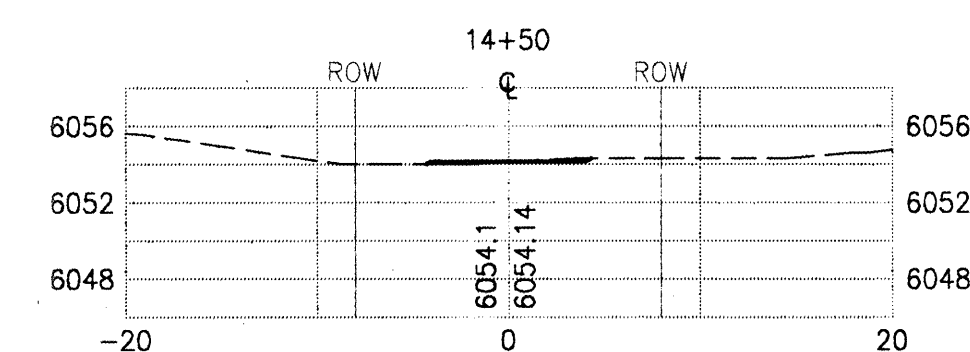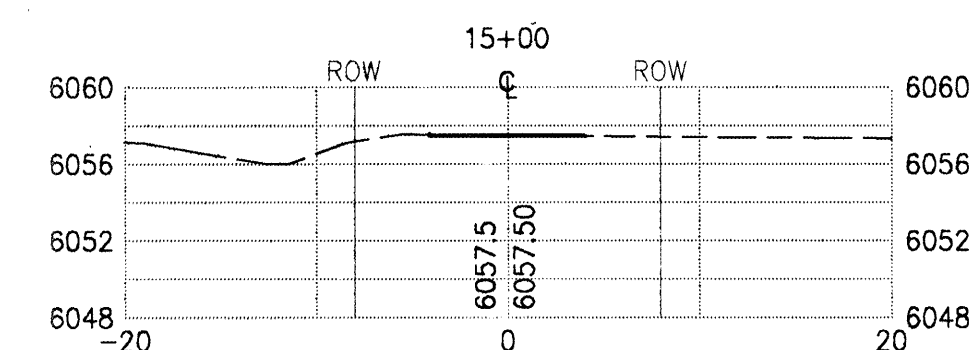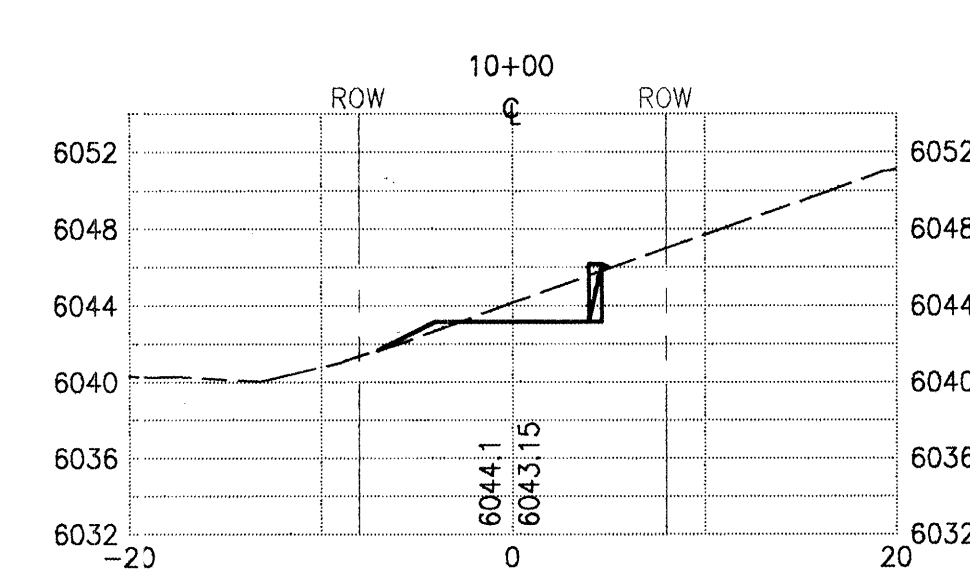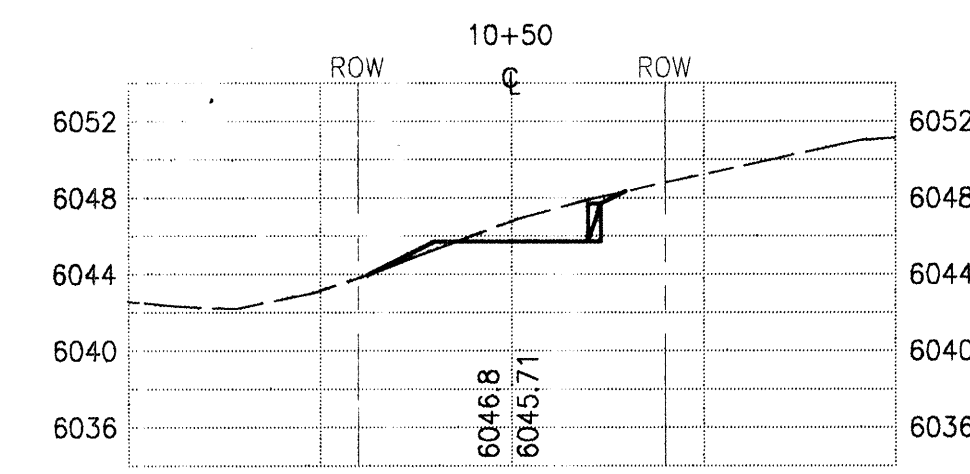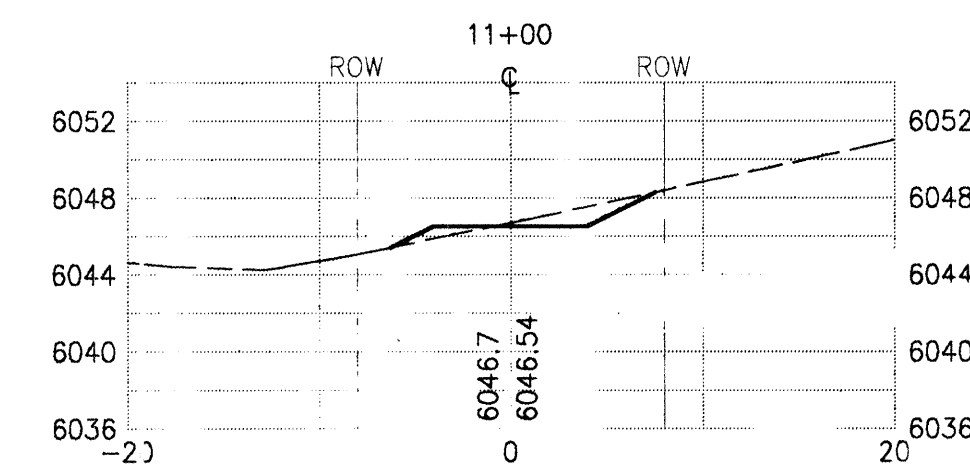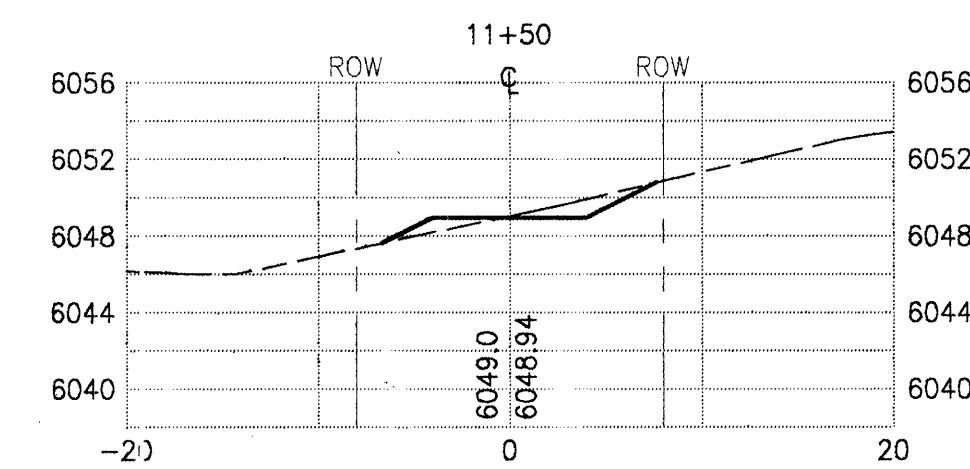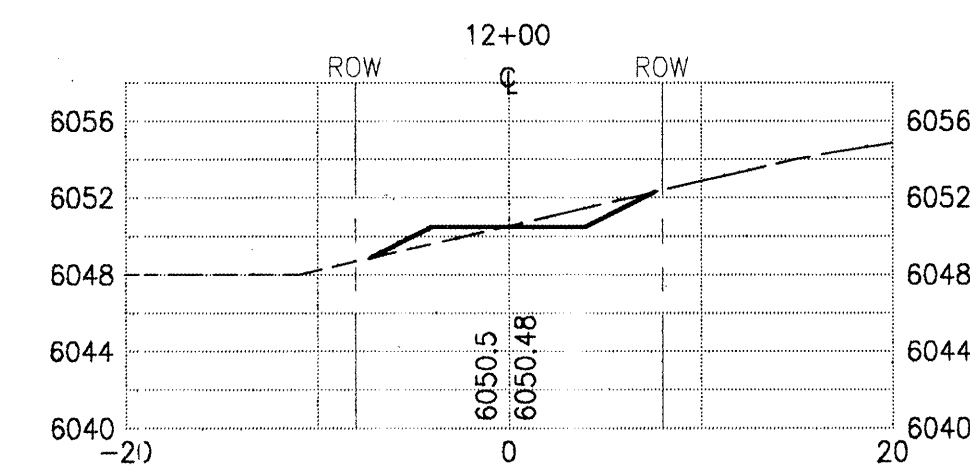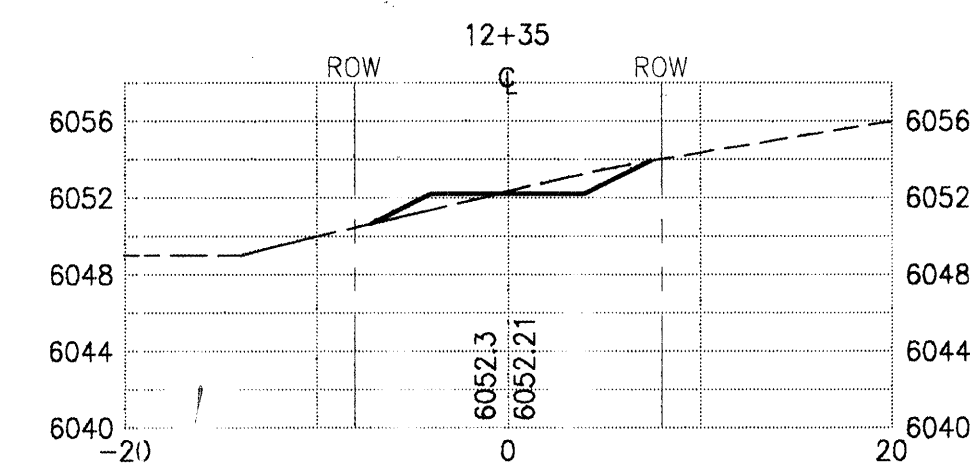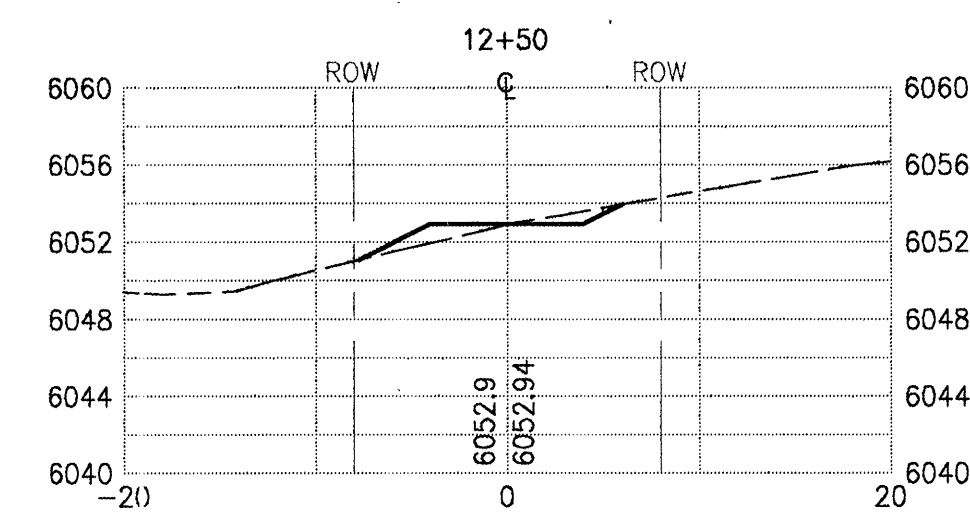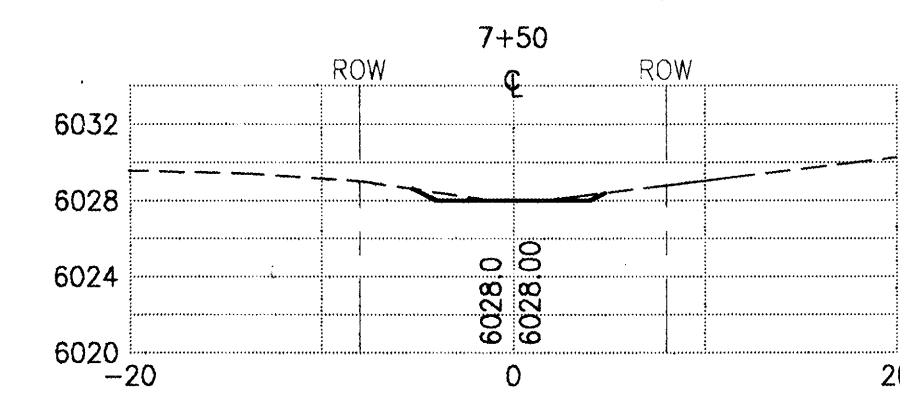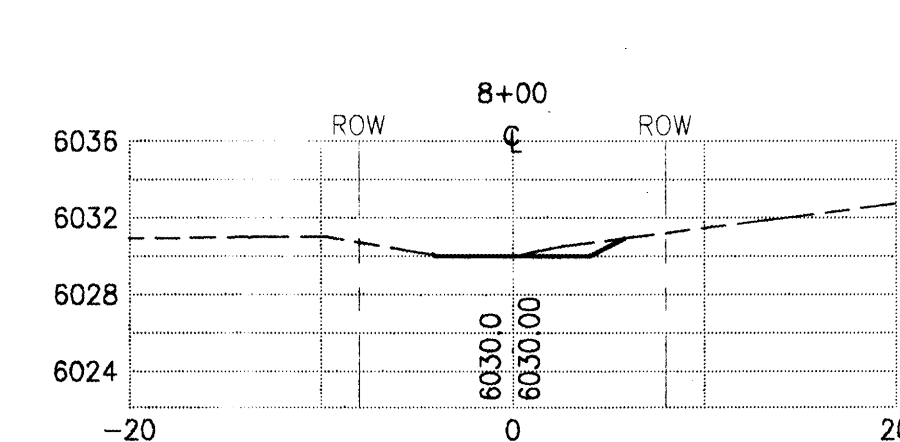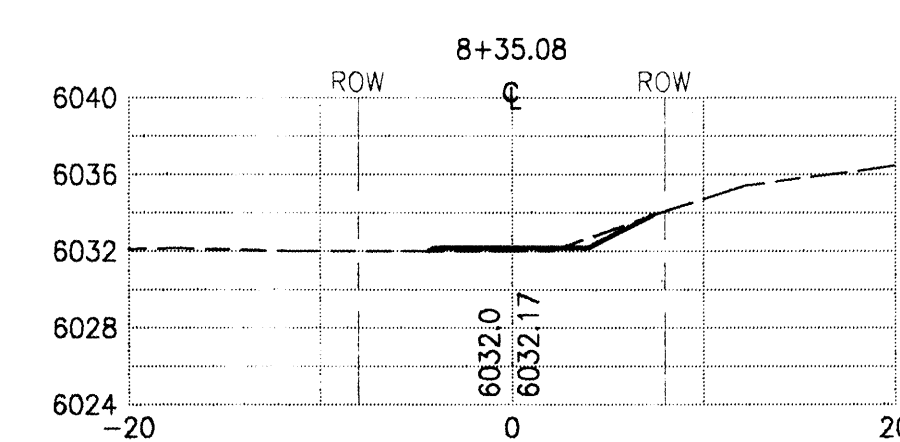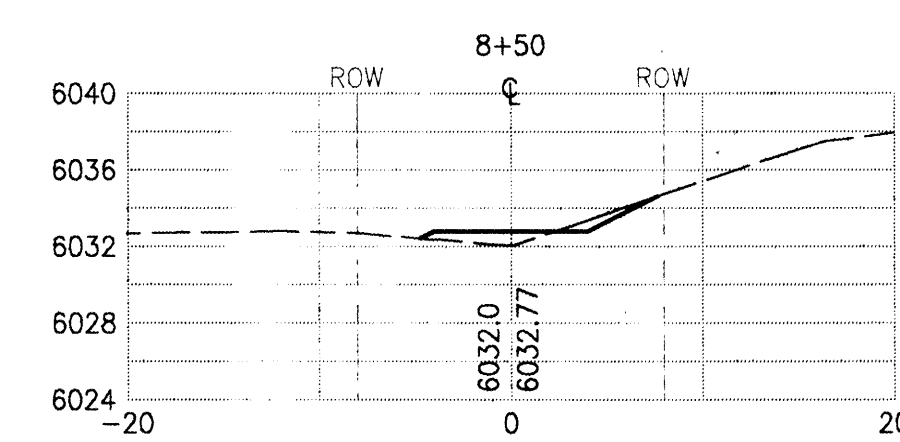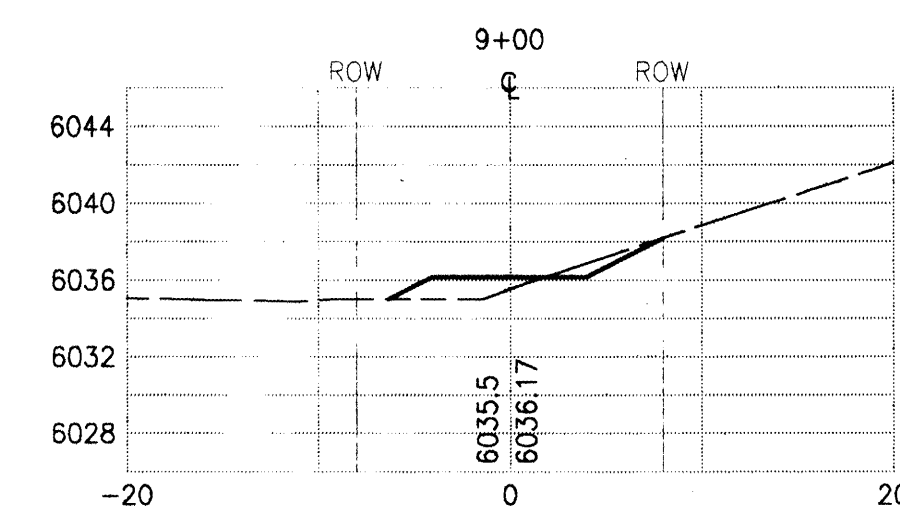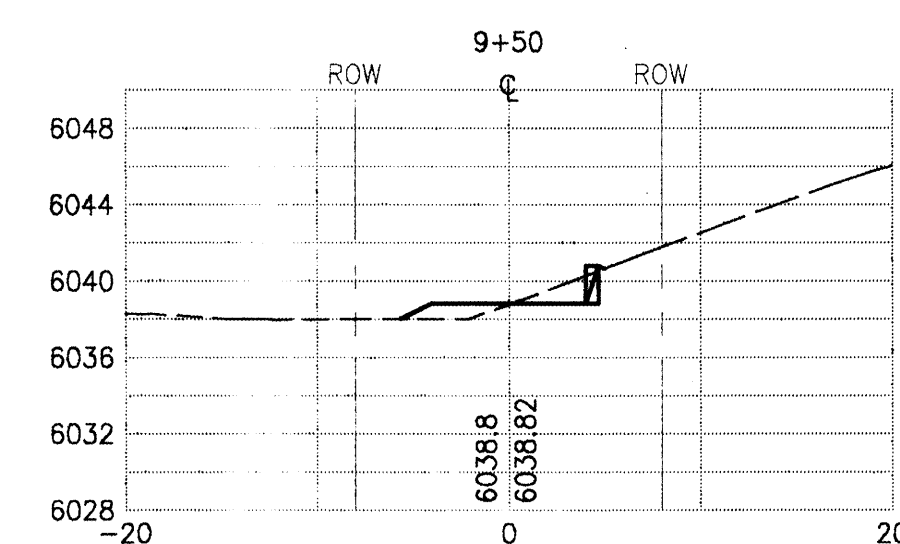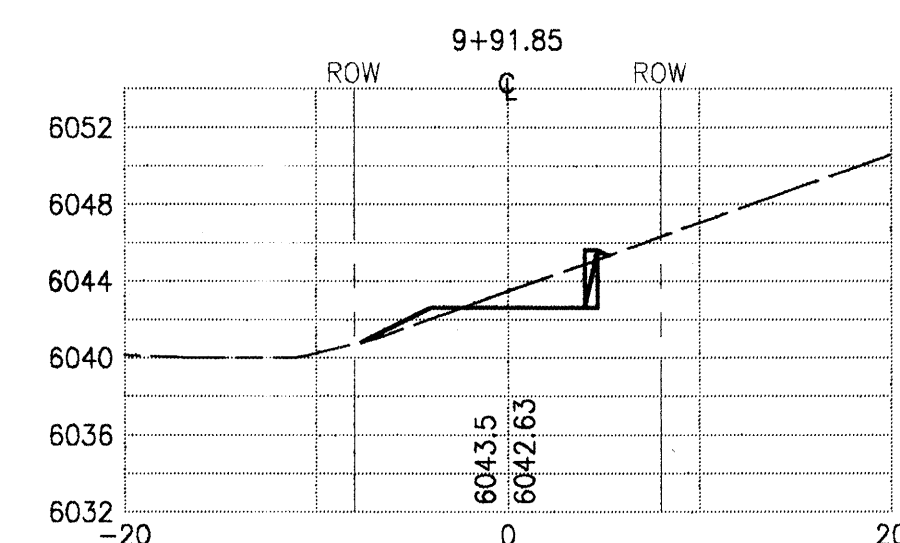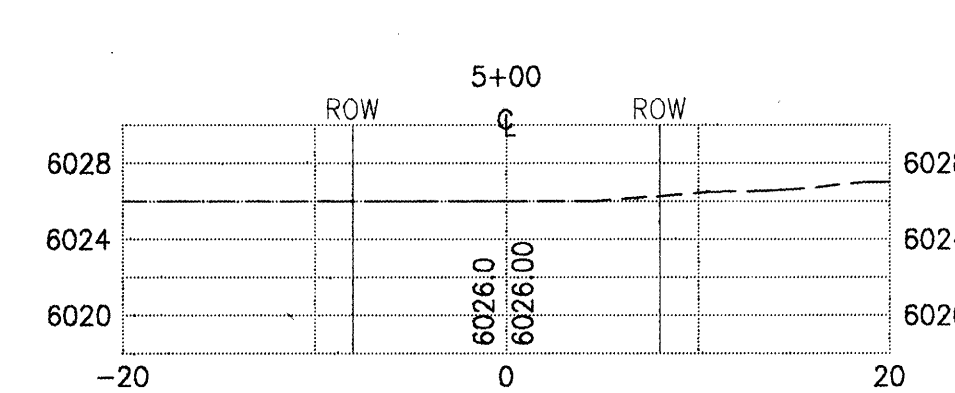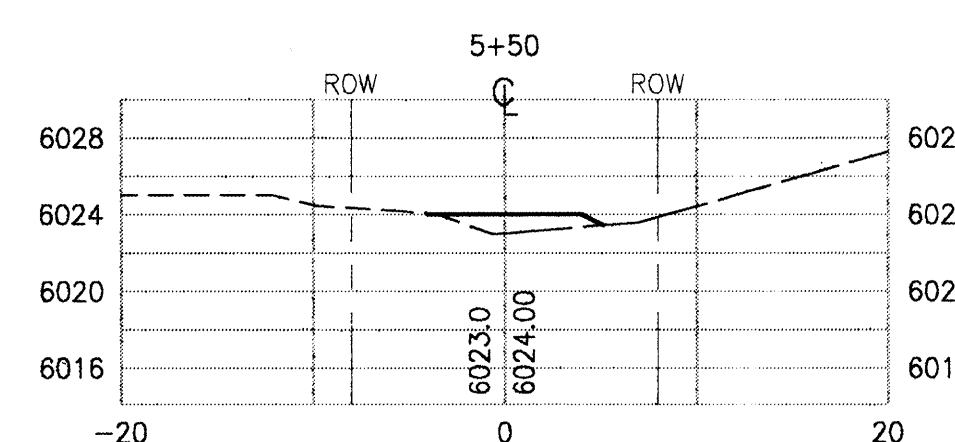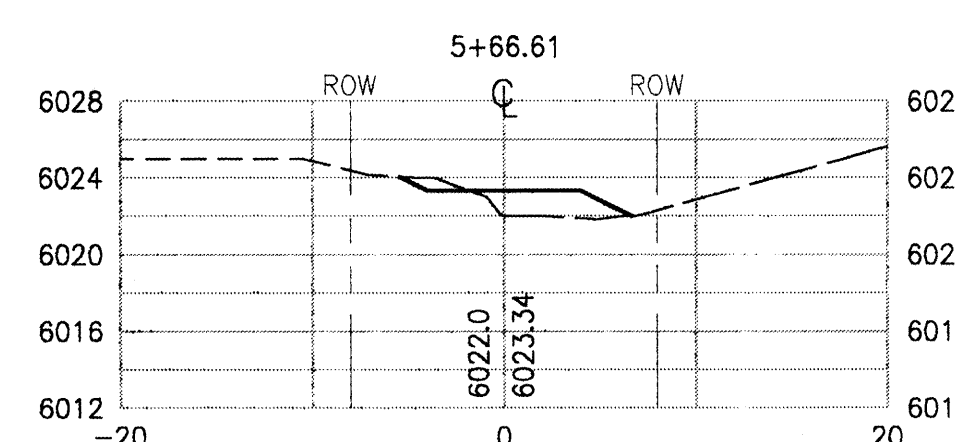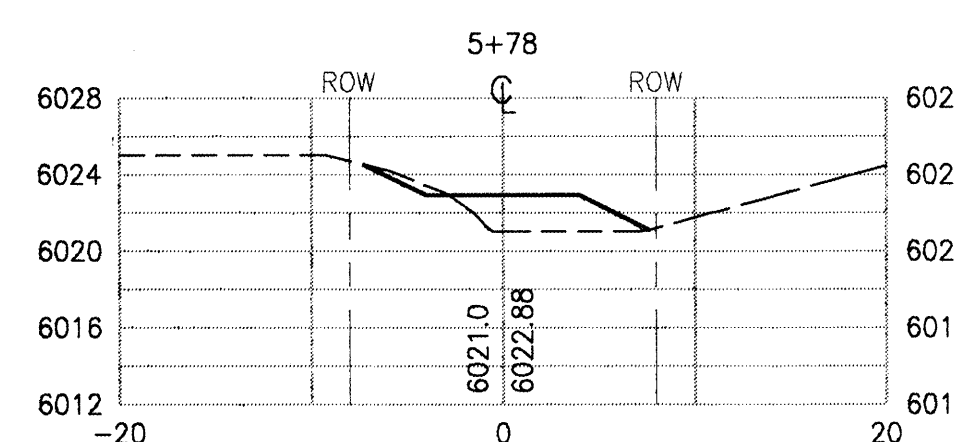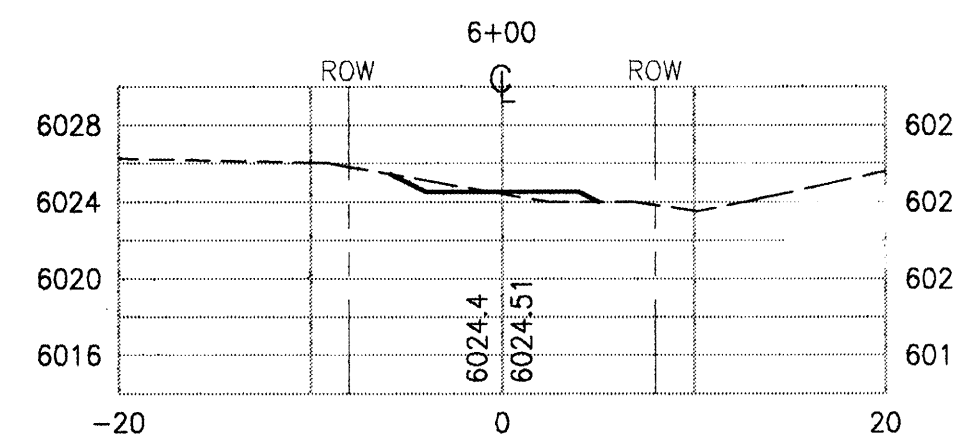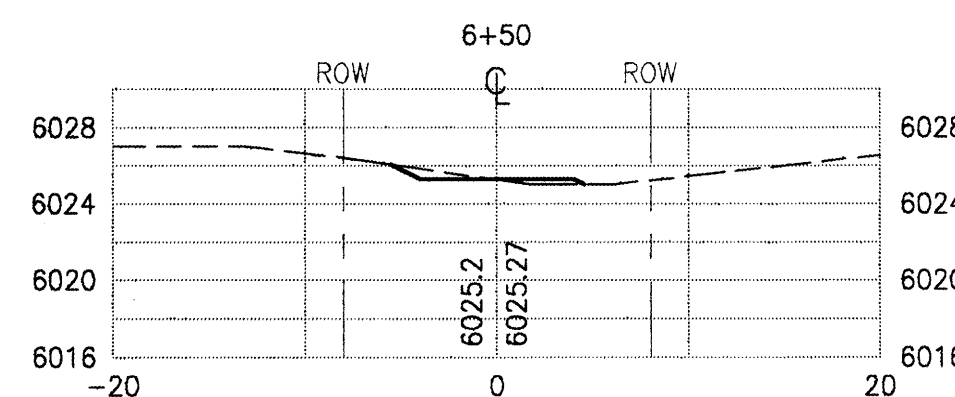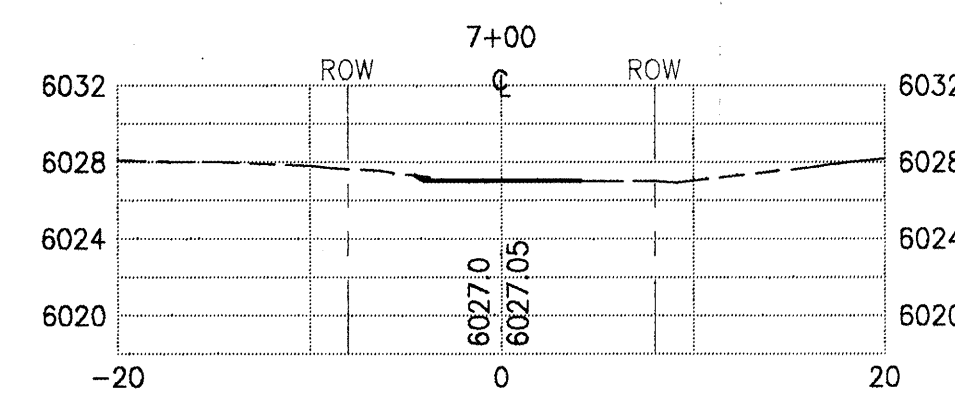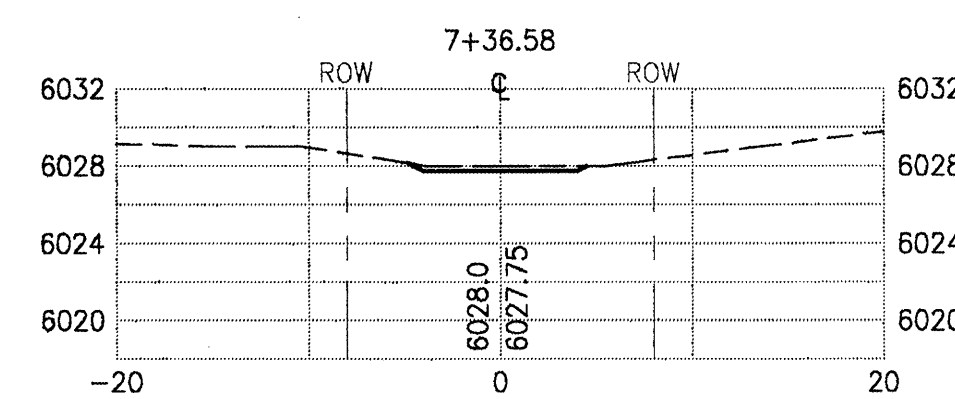


SCALE:
1" = 10' HORIZ. & VERT.


WILSON & ASSOCIATES


























CIVIL/ENVIRONMENTAL ENGINEERING • SURVEYING
809 COPPER AVE. NE, ALBUQUERQUE, NEW MEXICO 87102 (505)243-6434

WALTER WEAVER INC.

LANDSCAPE ARCHITECTS / ENVIRONMENTAL PLANNERS / GOLF COURSE ARCHITECTS
808 COPPER AVE NE SUITE 100 ALBUQUERQUE, NEW MEXICO 87102 (505) 243-3556

 No.	Date	Revisions / Remarks	By	ENGINEER'S SEAL	SURVEY INFORMATION			BENCH MARK		AS BUILT INFORMATION										
					FIELD NOTES		DATE	ALBUQUERQUE CITY BENCH MARK 11-B61	CONTRACTOR	CONTRACTOR	WORK STAKED BY	DATE:	INSPECTORS APPROVAL	DATE:	FIELD VERIFICATION BY	DATE:	DRAWING CORRECTED BY	DATE:	MICRO-FILM INFORMATION	RECORDED BY
					NO.	BY	DATE	FOUND USC&GS BRASS TABLET STAMPED												
					WILSON & ASSOC.	5/95	"TUMBLE 1969" SET IN CONCRETE 0.2'													
								ABOVE GROUND, AND LOCATED 500' ± NW												
								OF THE NW QUADRANT OF THE												
								INTERSECTION OF TENNYSON ST. NE AND												
Designed By:		WILSON & ASSOCIATES	Date: 10/20/95					SAN ANTONIO AVE. NE												
Drawn By:		WILSON & ASSOCIATES	Date: 10/20/95					ELEVATION = 6009.155 FEET (NAD 1927)												
Checked By:		WILSON & ASSOCIATES	Date: 10/20/95																	

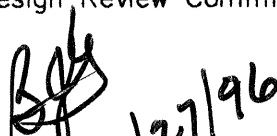CITY OF ALBUQUERQUE PUBLIC WORKS DEPARTMENT ENGINEERING DEVELOPMENT GROUP					
TITLE: SIMMS PARK ROAD EQUESTRIAN TRAIL MAIN TRAIL CROSS-SECTIONS					
Design Review Committee		City Engineer Approval		Last Design Update	worth / day / year
					5/22/95
					9/18/95
City Project No.		Zone Map No.		Sheet	Of
5277.90		E - 23 - Z		11	18

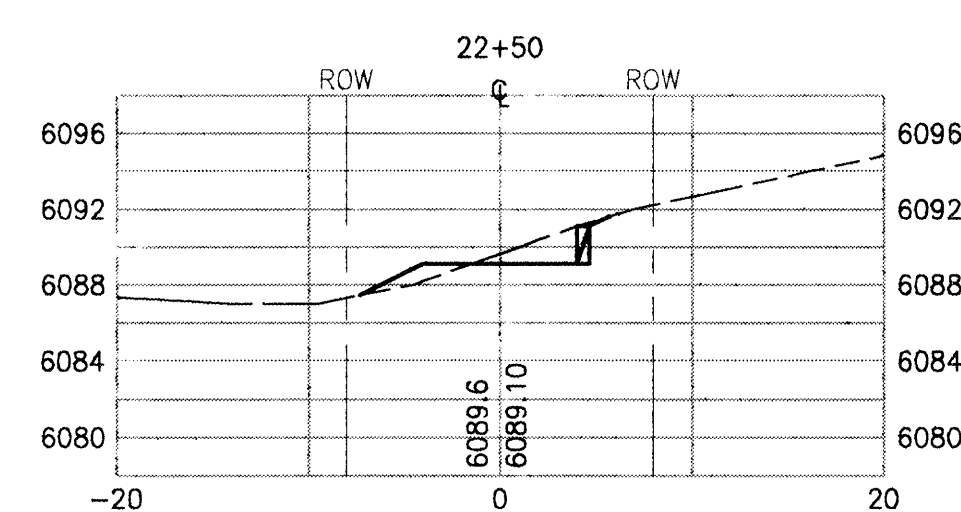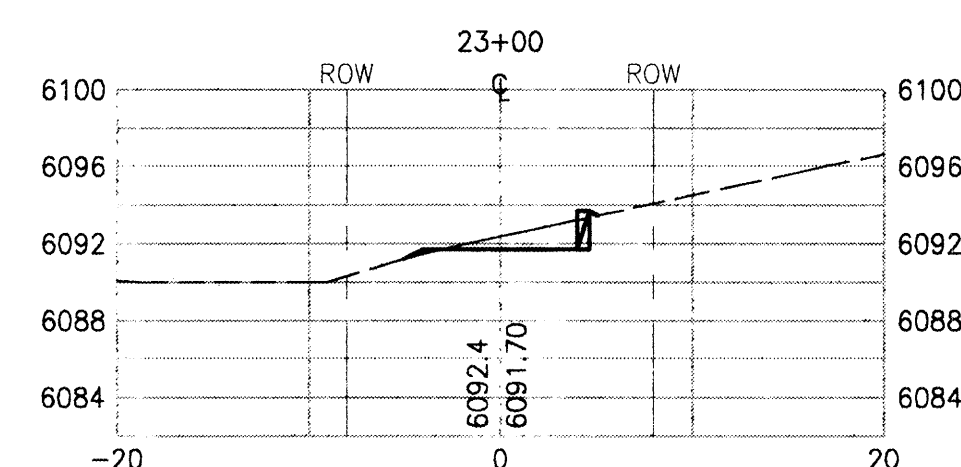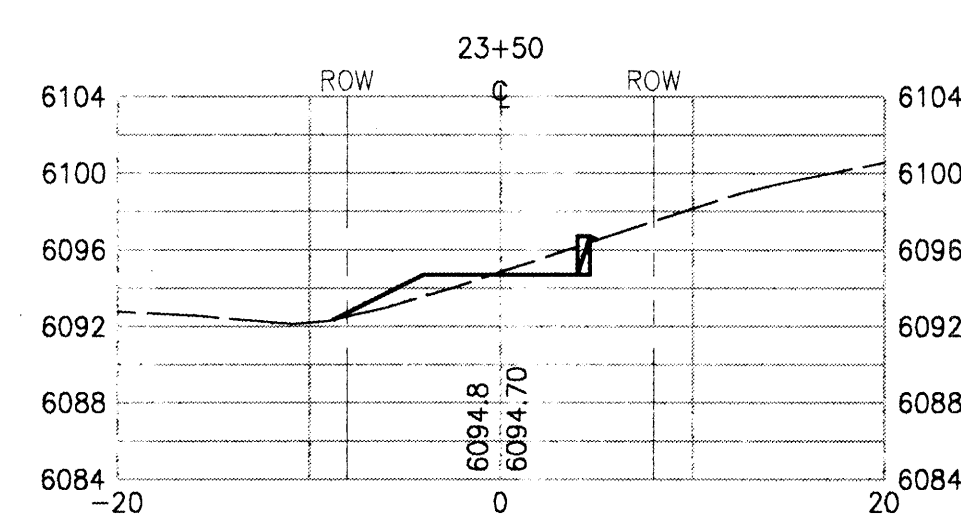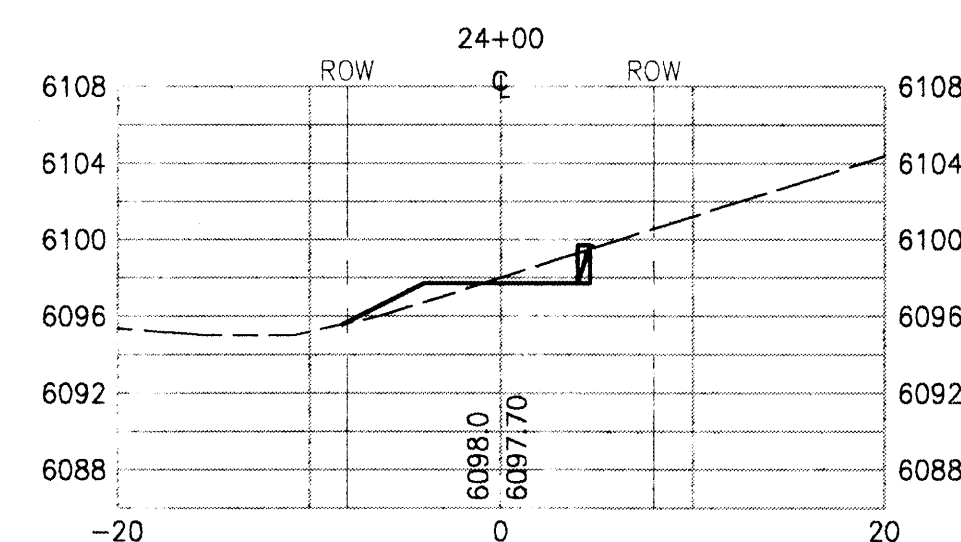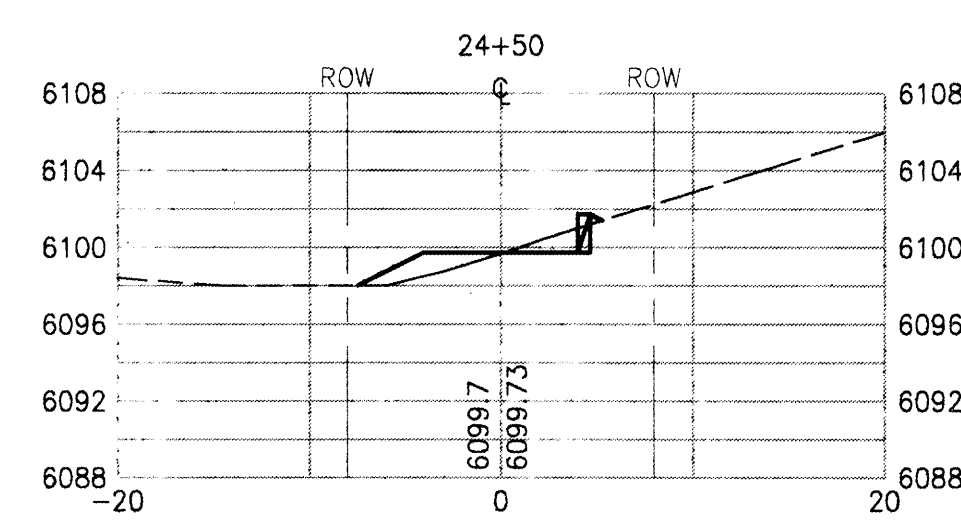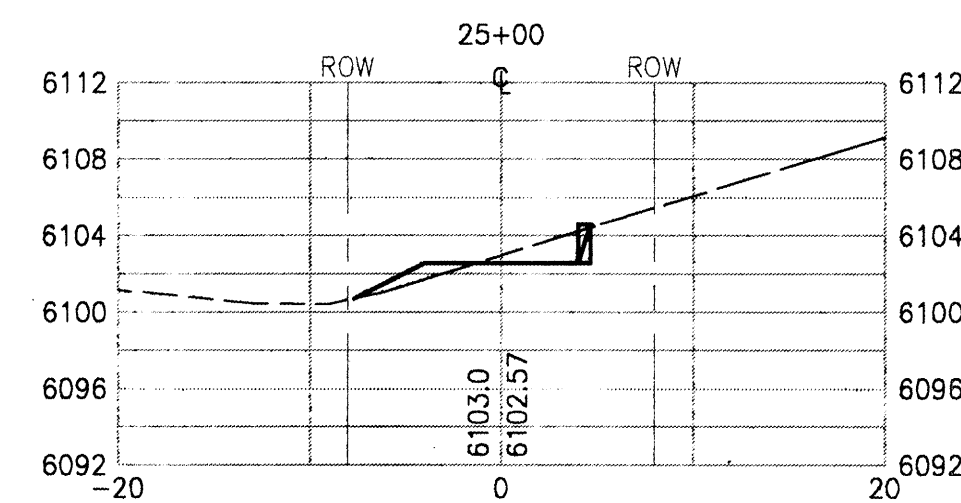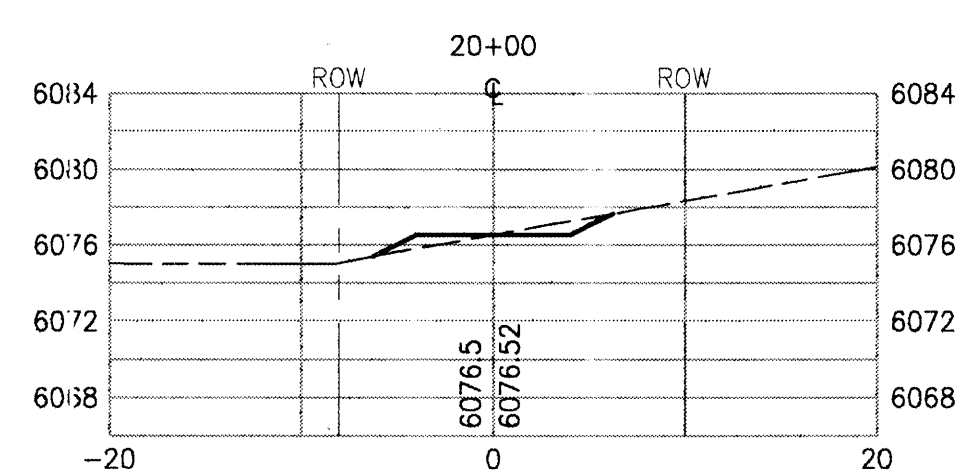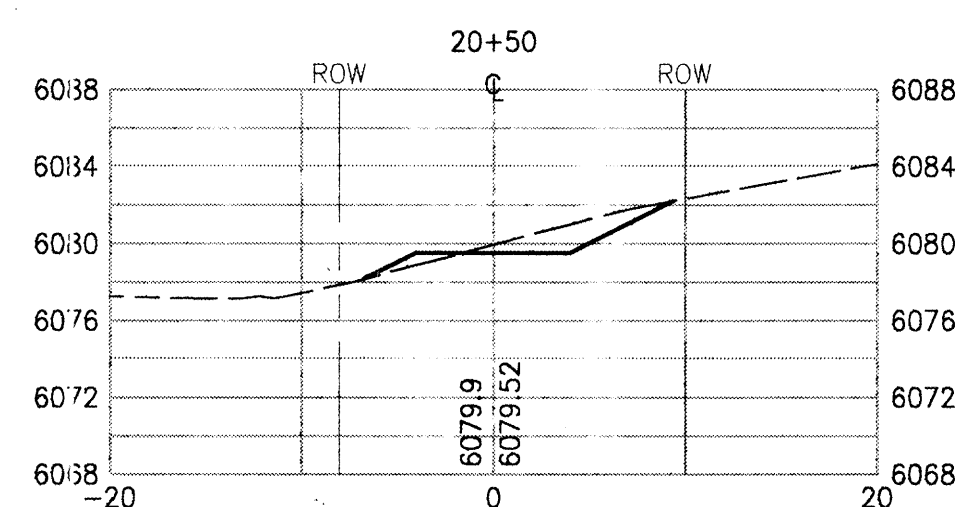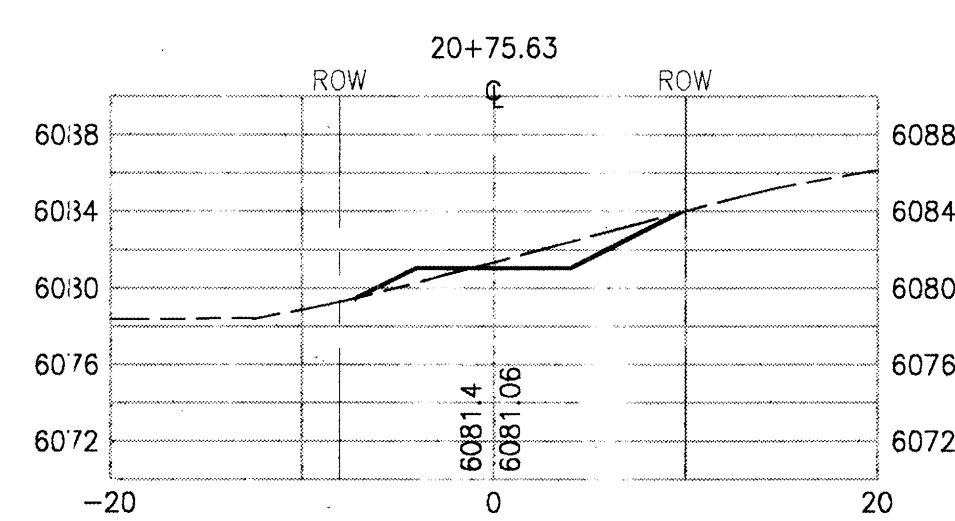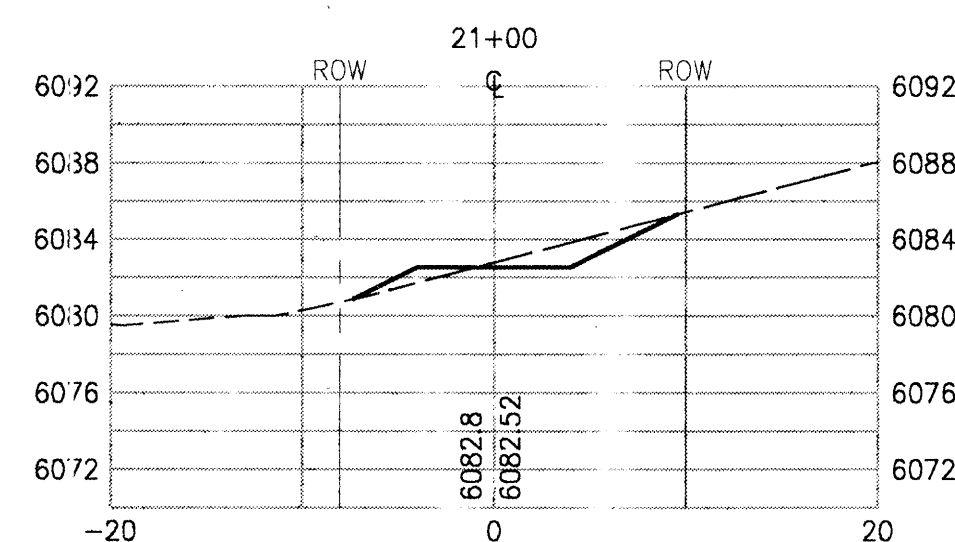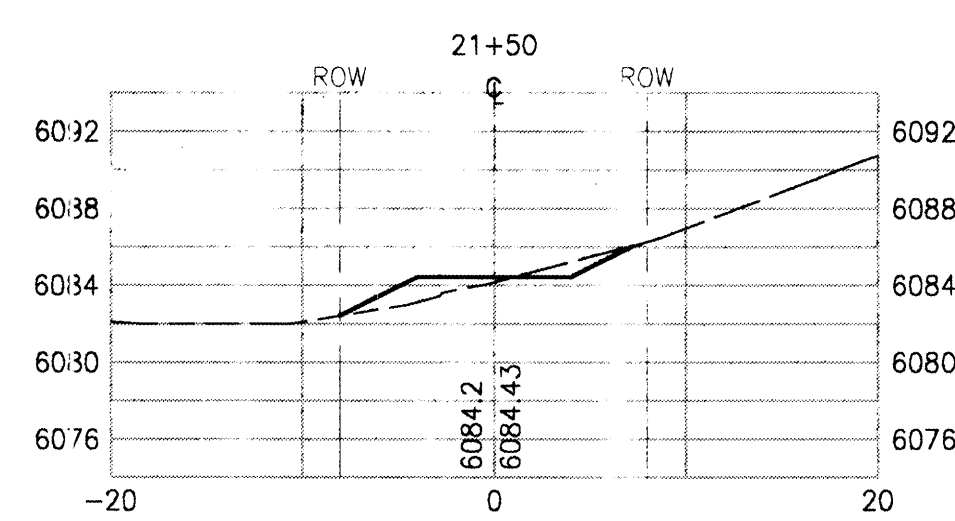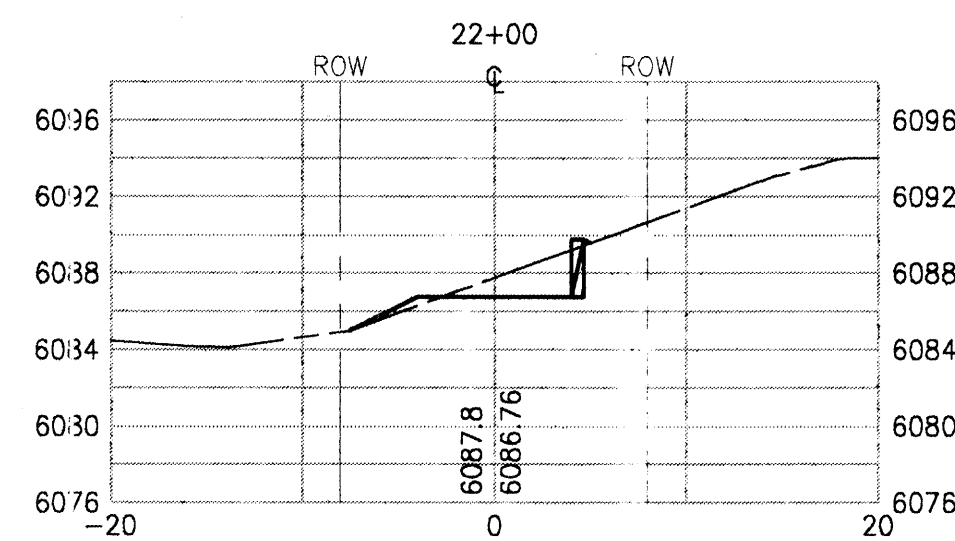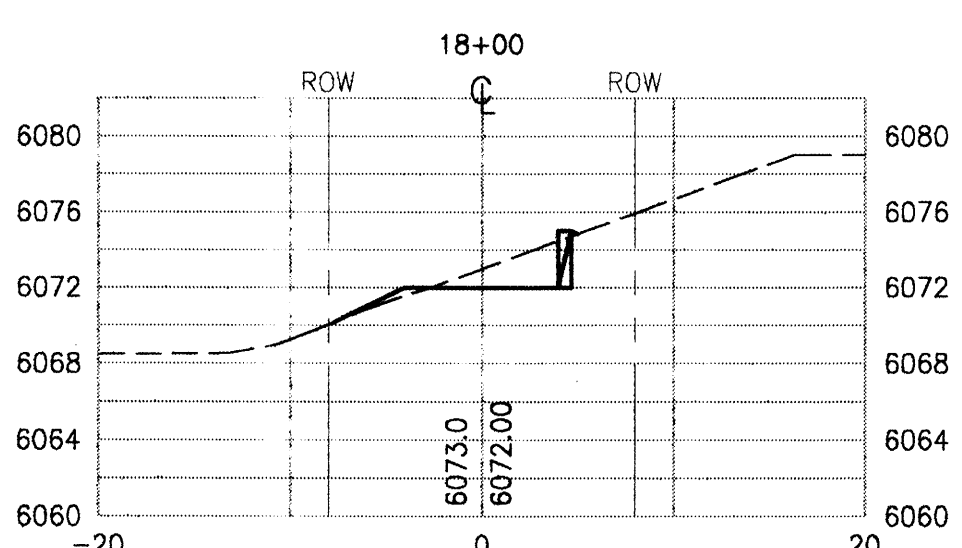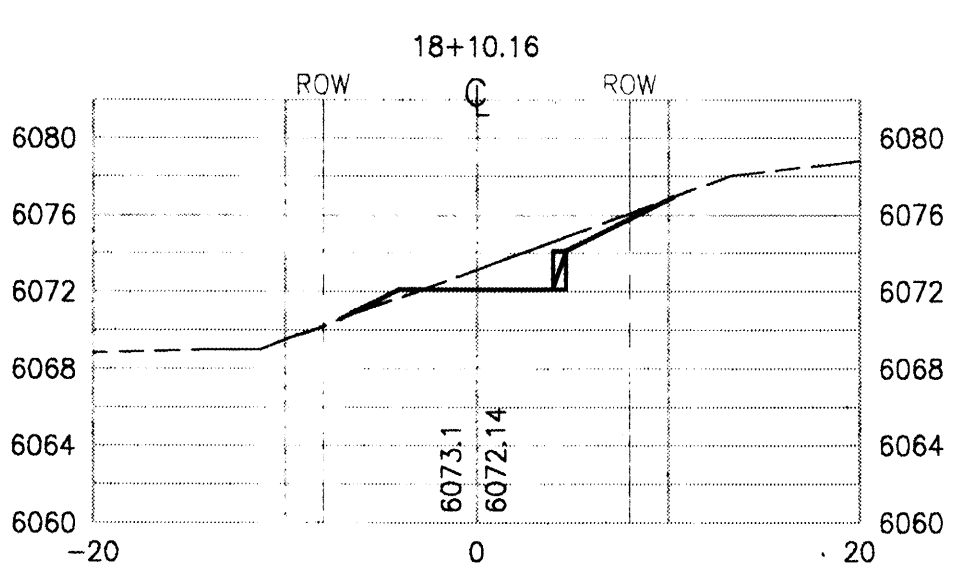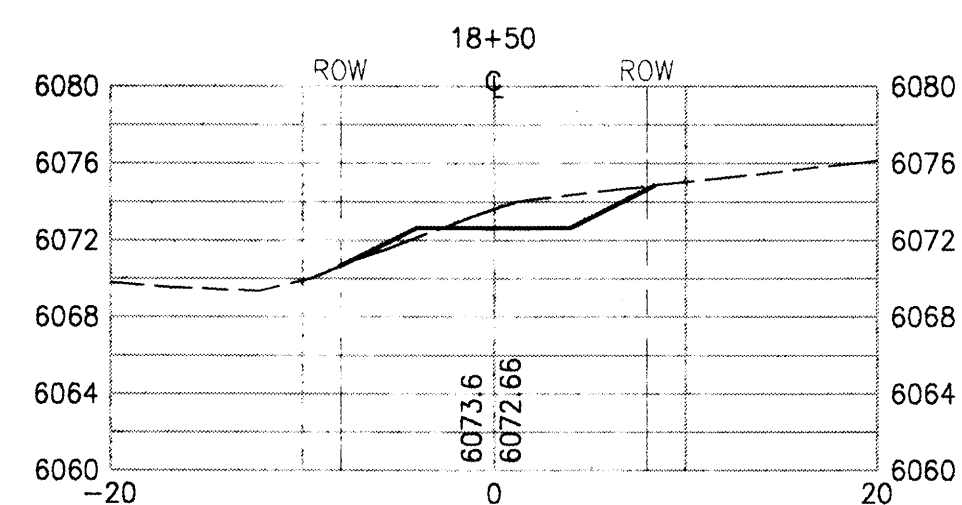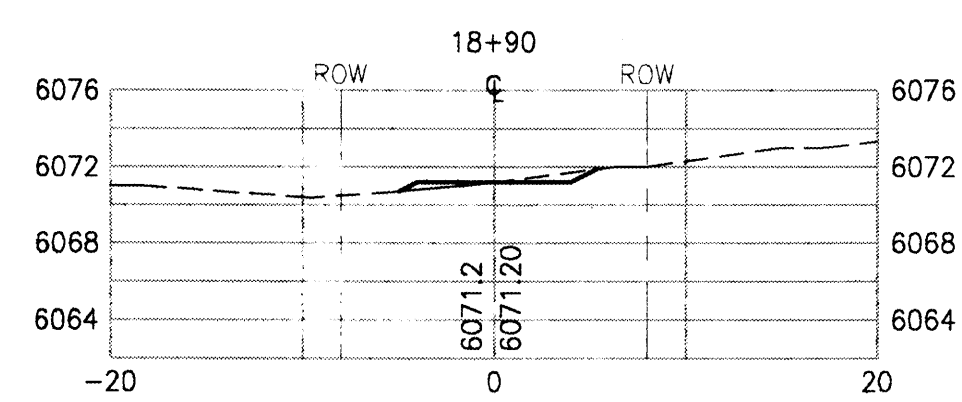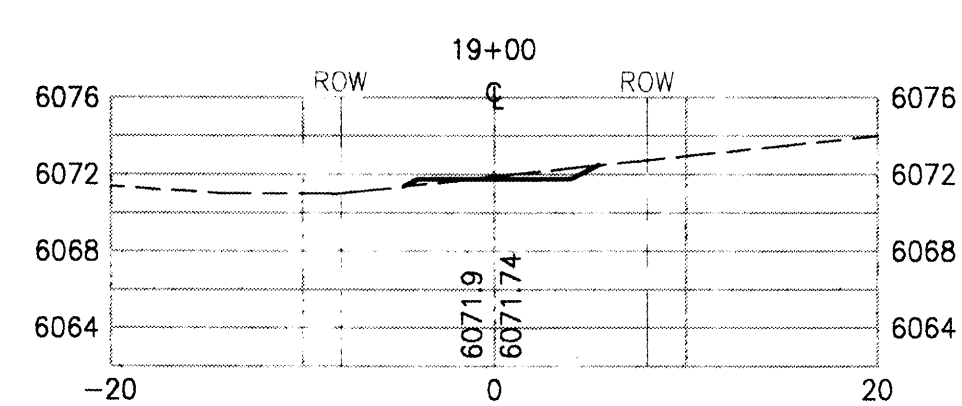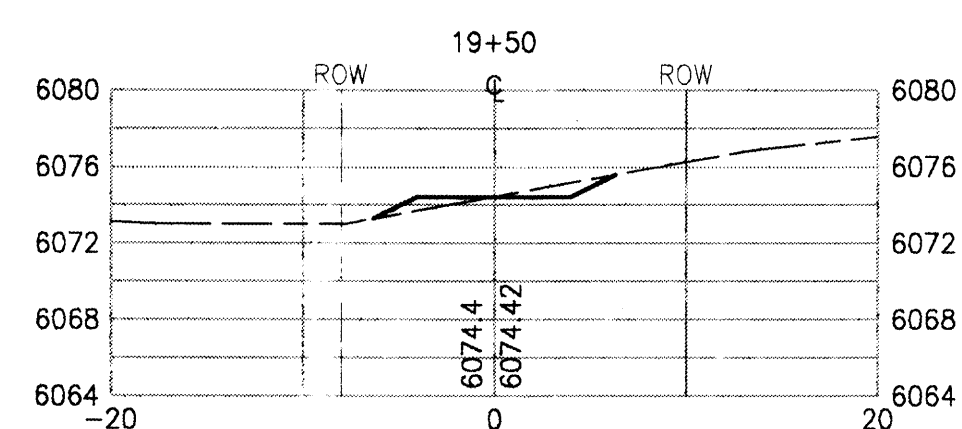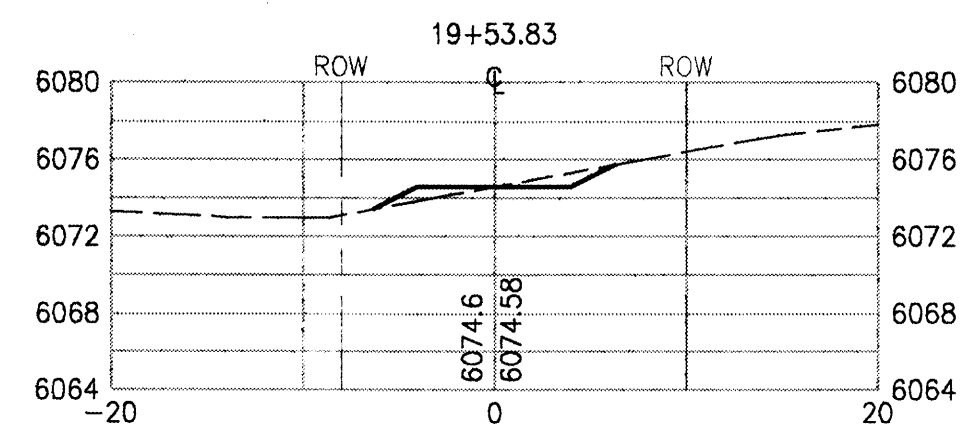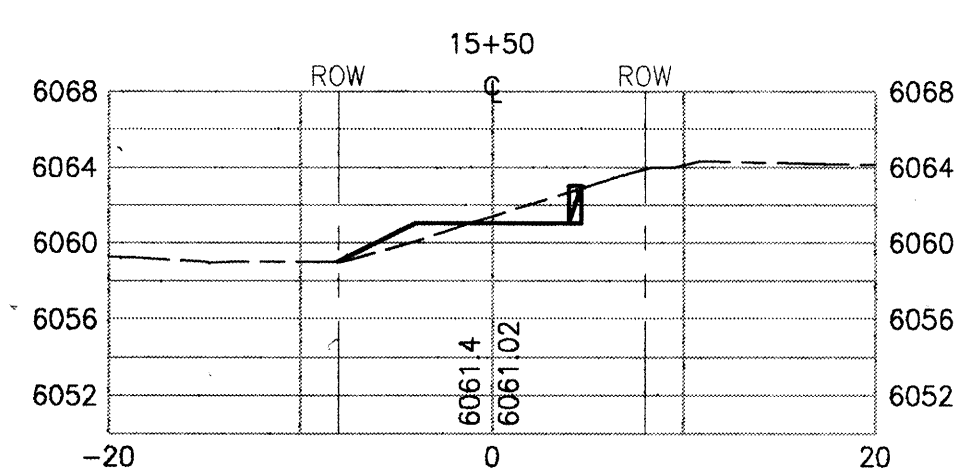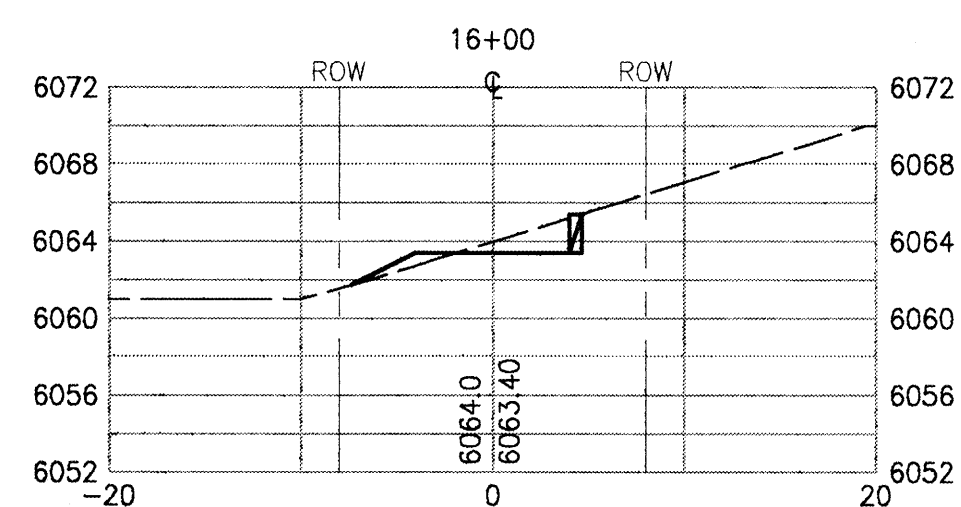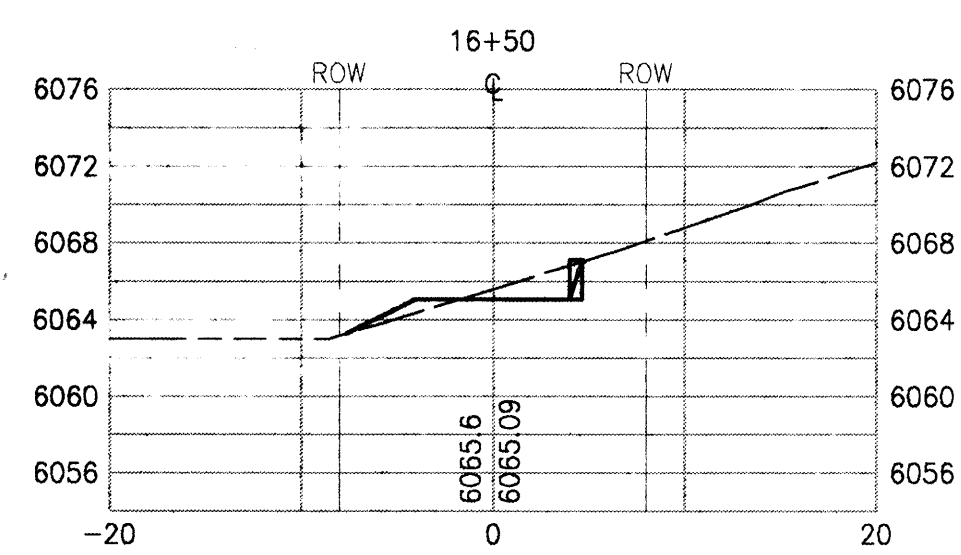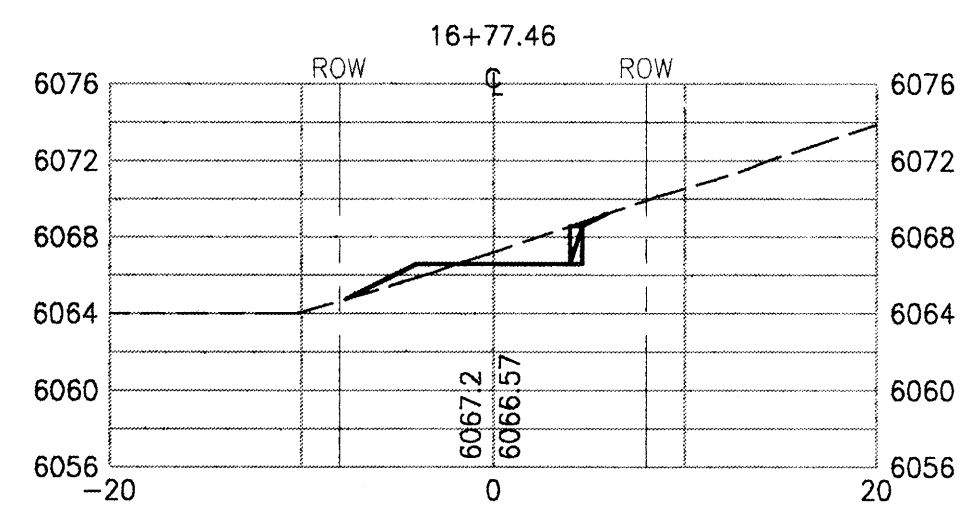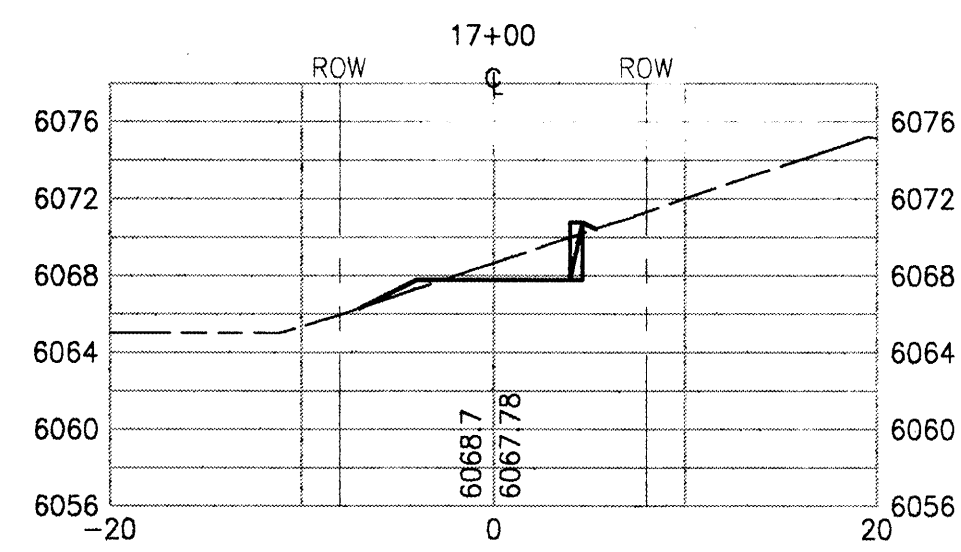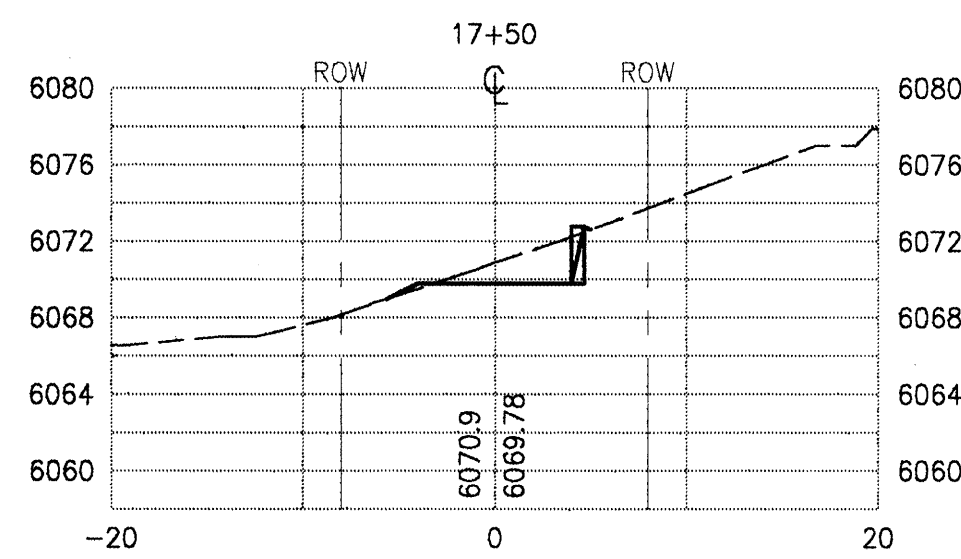

SCALE:
1" = 10' HORIZ. & VERT.

WILSON & ASSOCIATES

CIVIL/ENVIRONMENTAL ENGINEERING • SURVEYING
202 COPPER AVE. NE, ALBUQUERQUE, NEW MEXICO 87102 (505)243-4434


























WALTER WEAVER INC.

LANDSCAPE ARCHITECTS / ENVIRONMENTAL PLANNERS / GOLF COURSE ARCHITECTS
202 COPPER AVE. NE SUITE 1000 ALBUQUERQUE, NEW MEXICO 87102 (505)243-3888

AS BUILT INFORMATION		BENCH MARK		SURVEY INFORMATION		ENGINEER'S SEAL		BY		Revisions / Remarks		Date	
CONTRACTOR	ALBUQUERQUE CITY BENCH MARK 11-B61	WORK STAKED BY	FOUND USC&GS BRASS TABLET STAMPED	DATE	5/95	NO.	DATE	BY	WILSON & ASSOC.	NO.	DATE	BY	WILSON & ASSOC.
INSPECTORS APPROVAL	"TUMBLE 1969" SET IN CONCRETE 0.2'	FIELD VERIFICATION BY	ABOVE GROUND, AND LOCATED 500' ± NW	DATE		NO.	DATE	BY		NO.	DATE	BY	
DRAWING CORRECTED BY	OF THE NW QUADRANT OF THE	DRAWING CORRECTED BY	INTERSECTION OF TENNYSON ST. NE AND	DATE		NO.	DATE	BY		NO.	DATE	BY	
MICRO-FILM INFORMATION	SAN ANTONIO AVE. NE	MICRO-FILM INFORMATION	ELEVATION = 6009.155 FEET (NAD 1927)	DATE		NO.	DATE	BY		NO.	DATE	BY	
RECORDED BY		RECORDED BY		DATE		NO.	DATE	BY		NO.	DATE	BY	
NO.		NO.		DATE		NO.	DATE	BY		NO.	DATE	BY	



CITY OF ALBUQUERQUE PUBLIC WORKS DEPARTMENT ENGINEERING DEVELOPMENT GROUP			
TITLE: SIMMS PARK ROAD EQUESTRIAN TRAIL MAIN TRAIL CROSS-SECTIONS			
Design Review Committee	City Engineer Approval	Update	Month / Day / Year
			5/22/95
			9/18/95
City Project No. 5277.90		Zone Map No. E-23-Z	Sheet 12 of 18

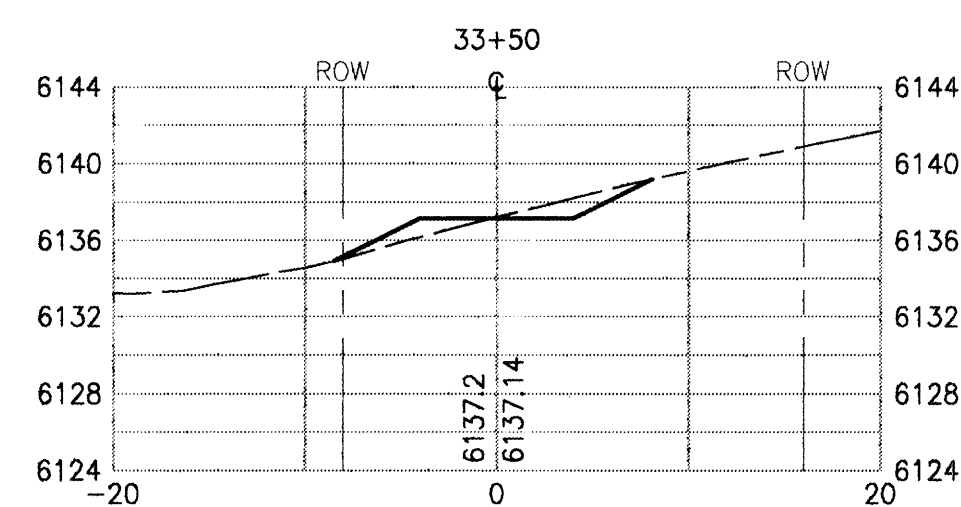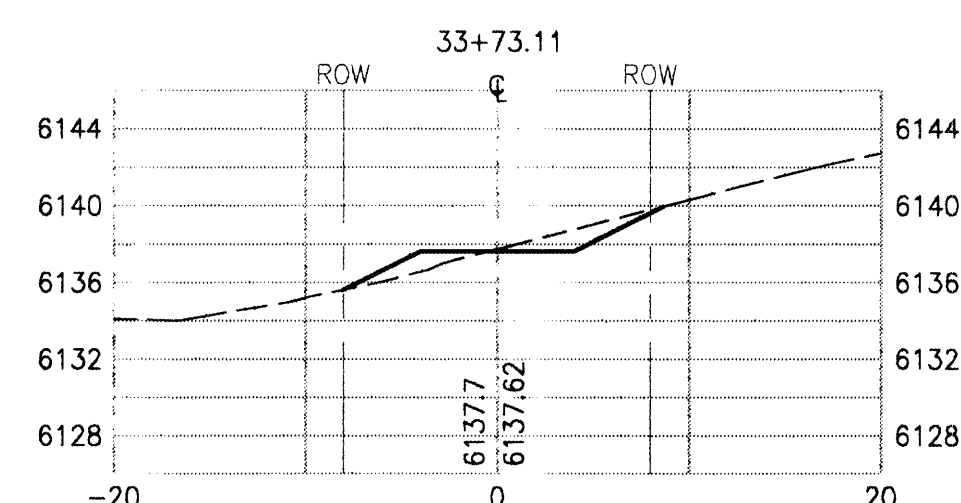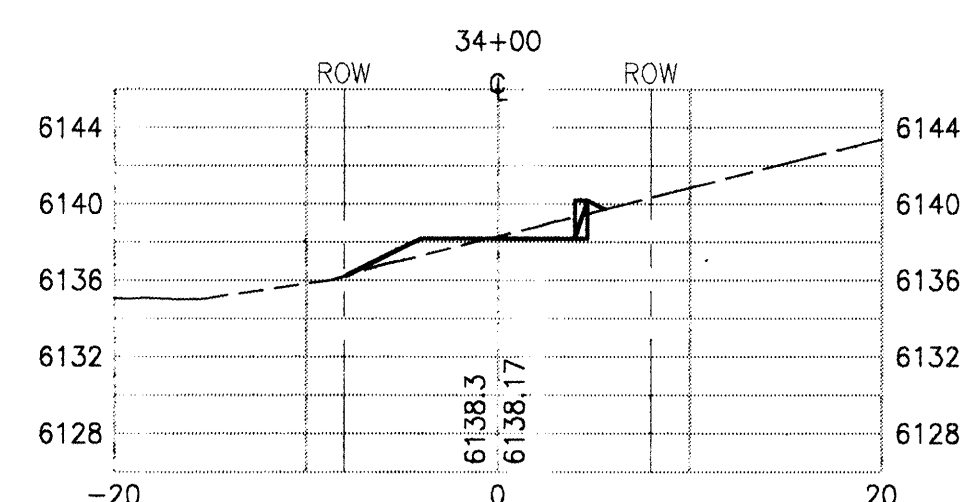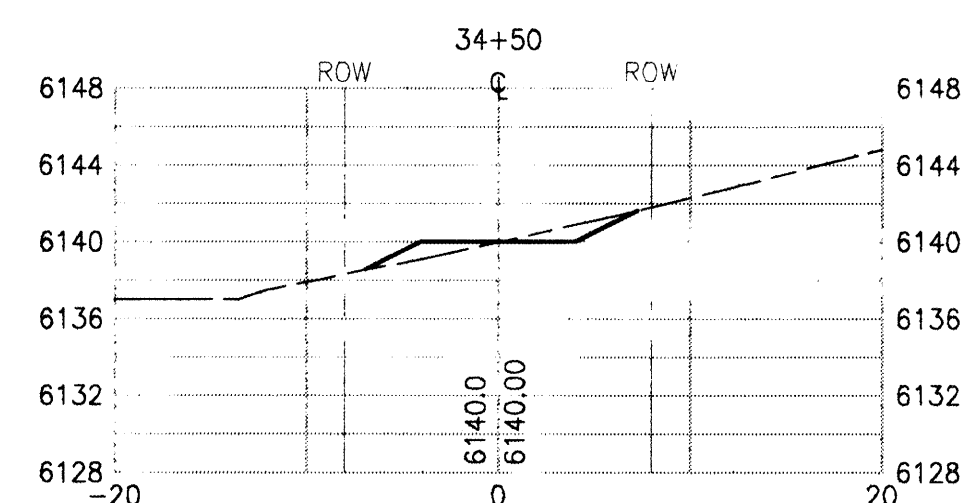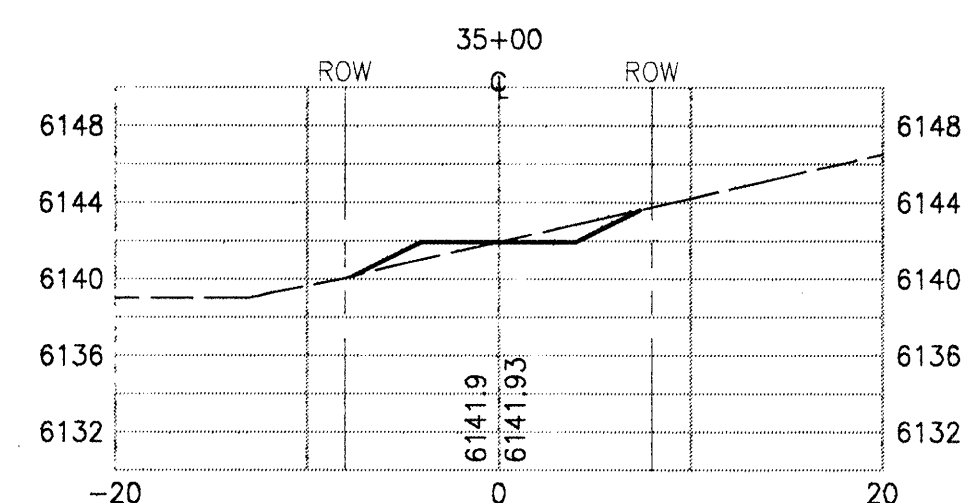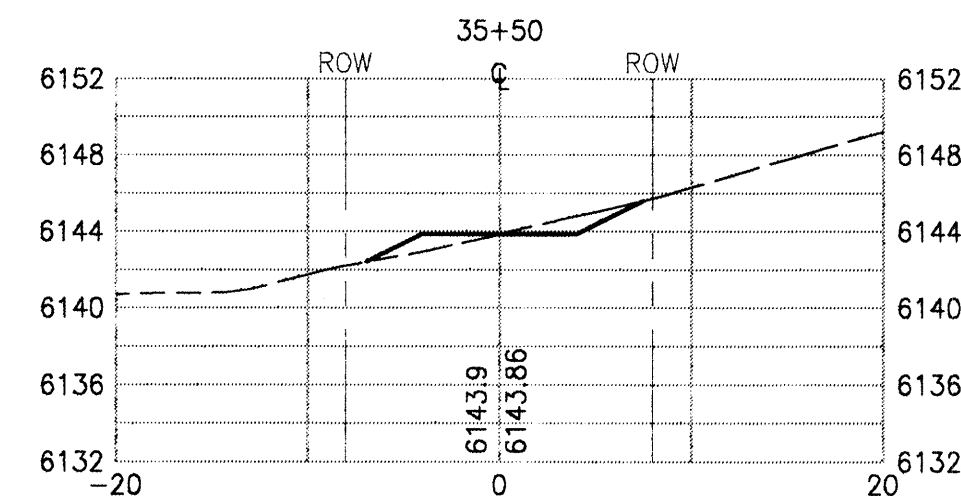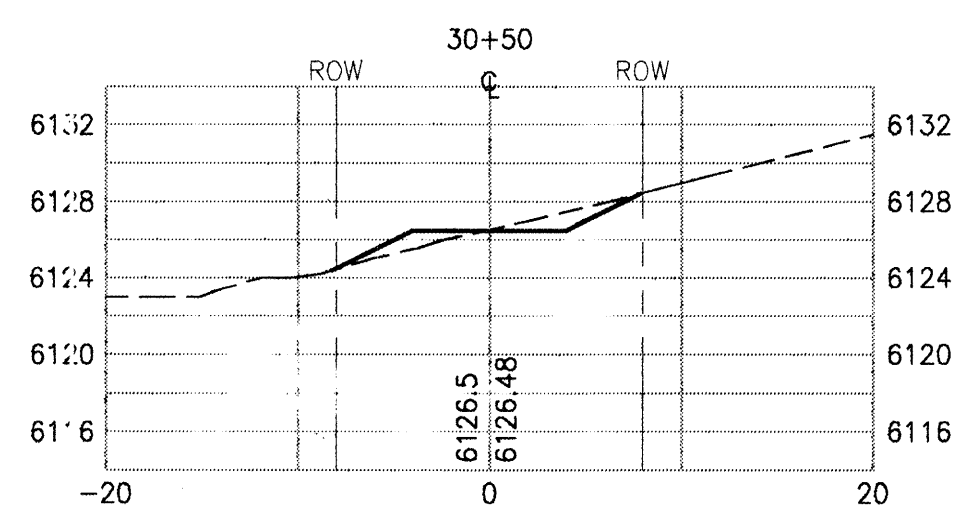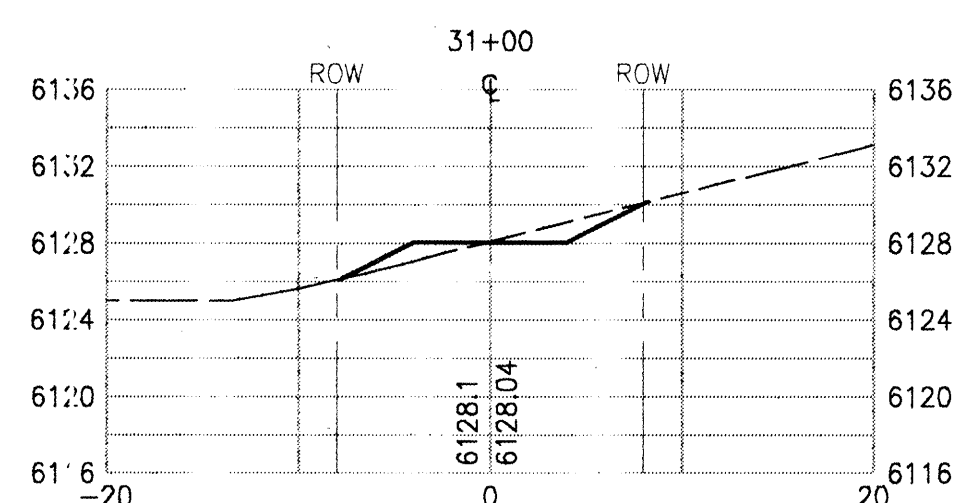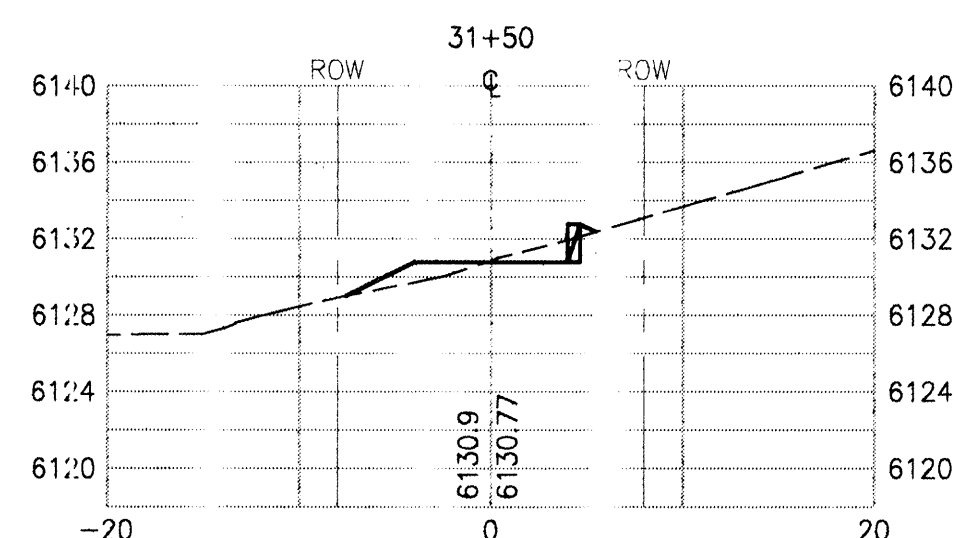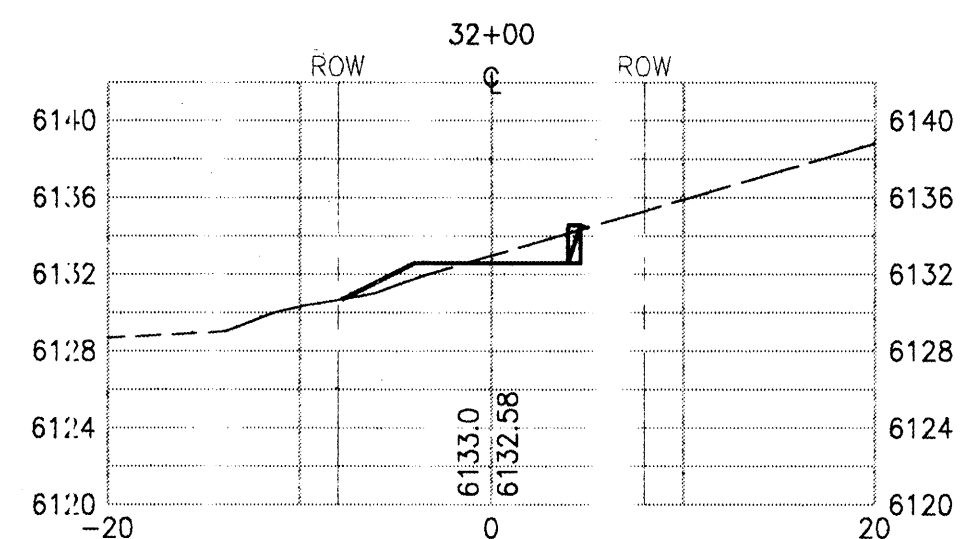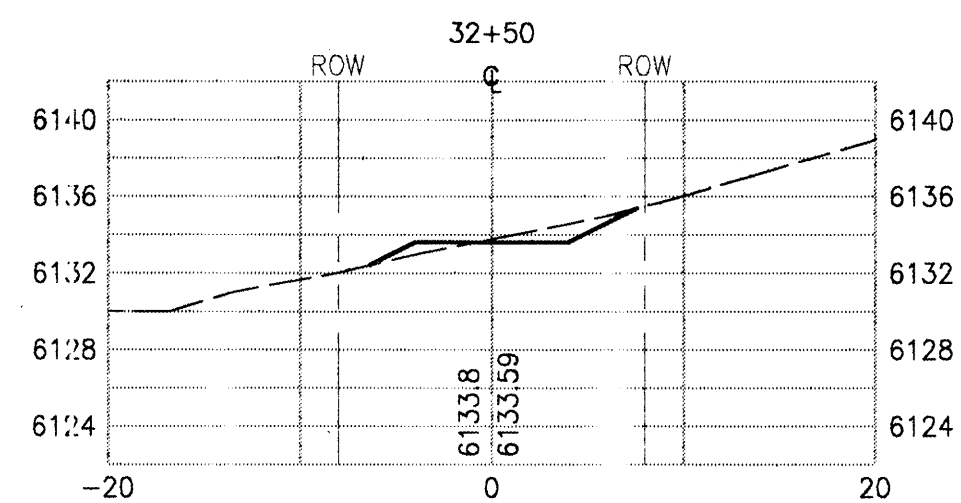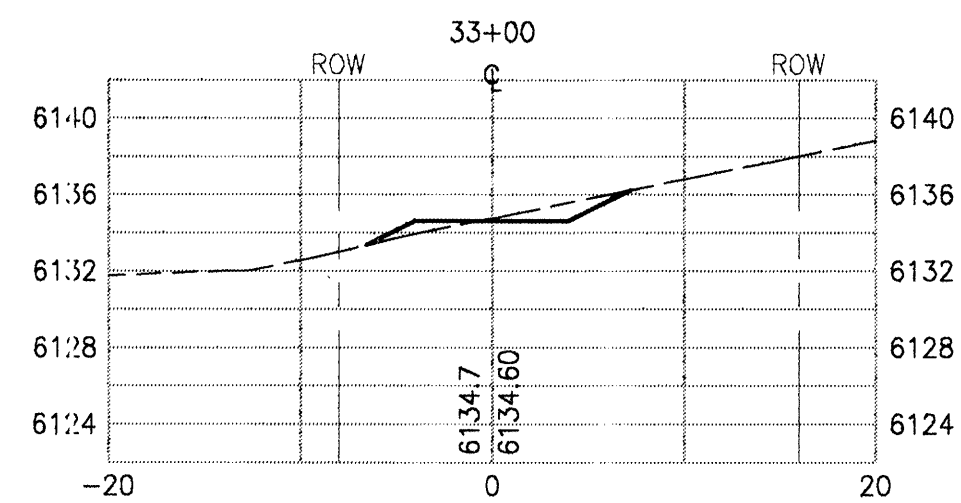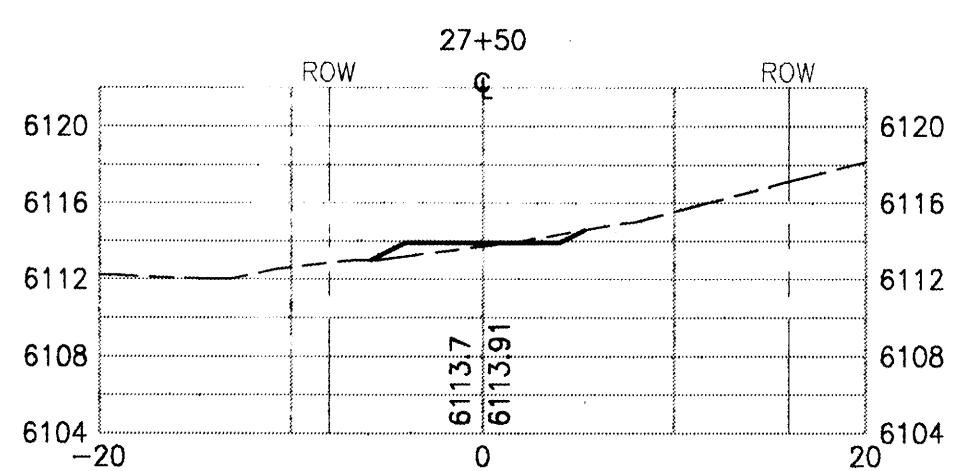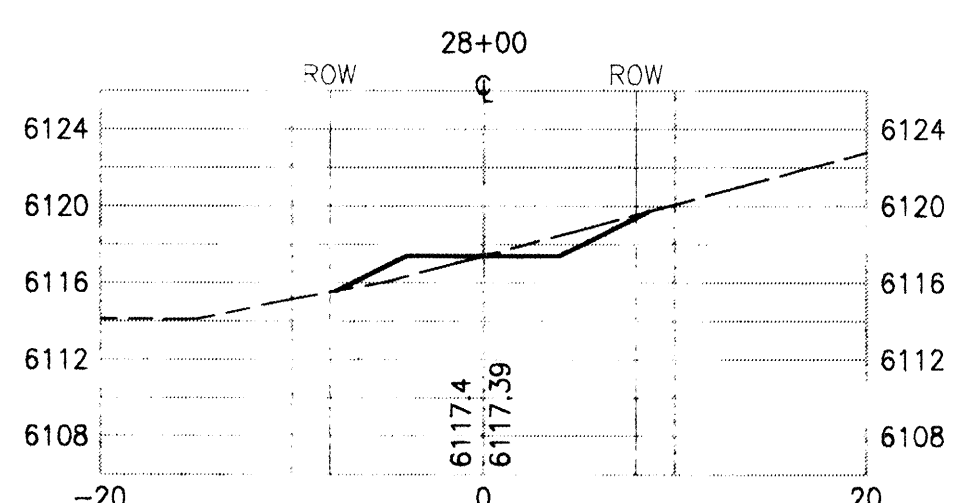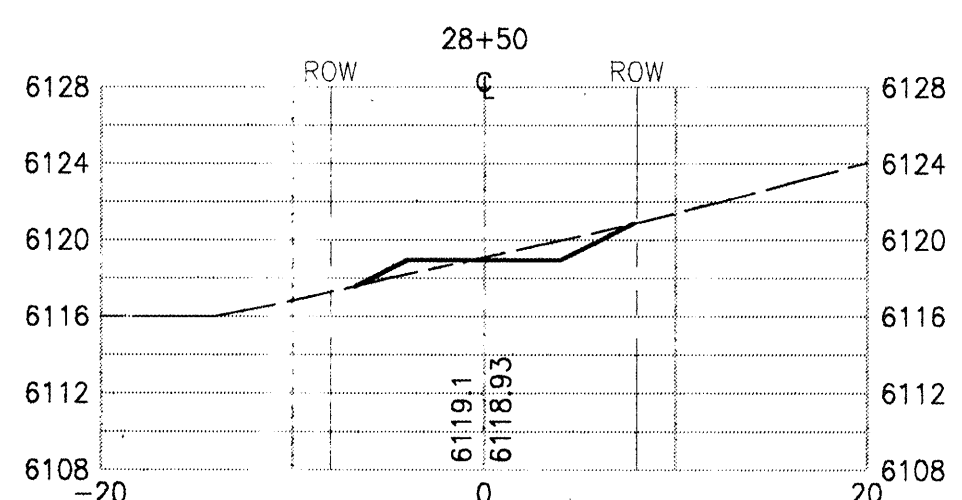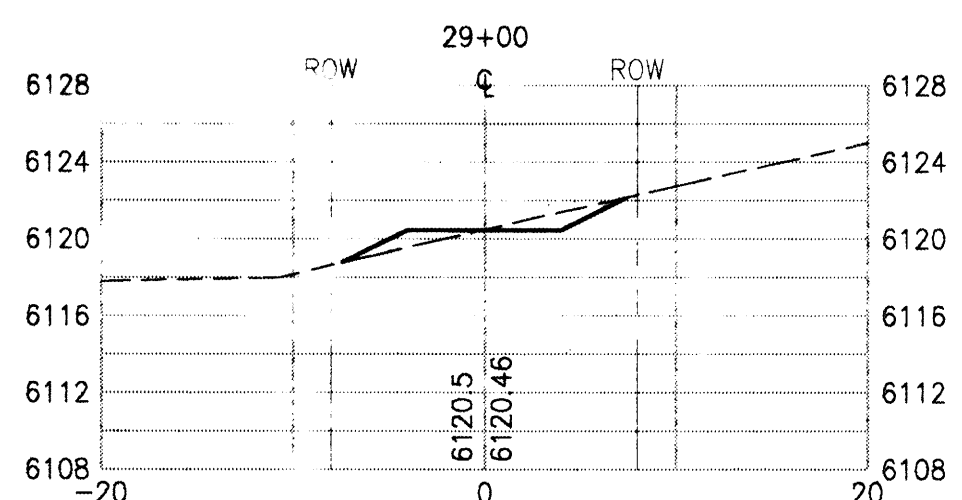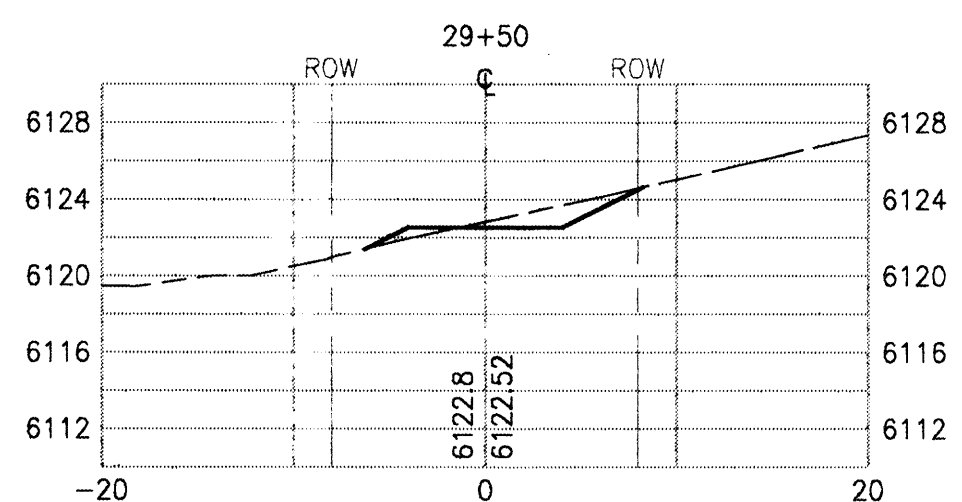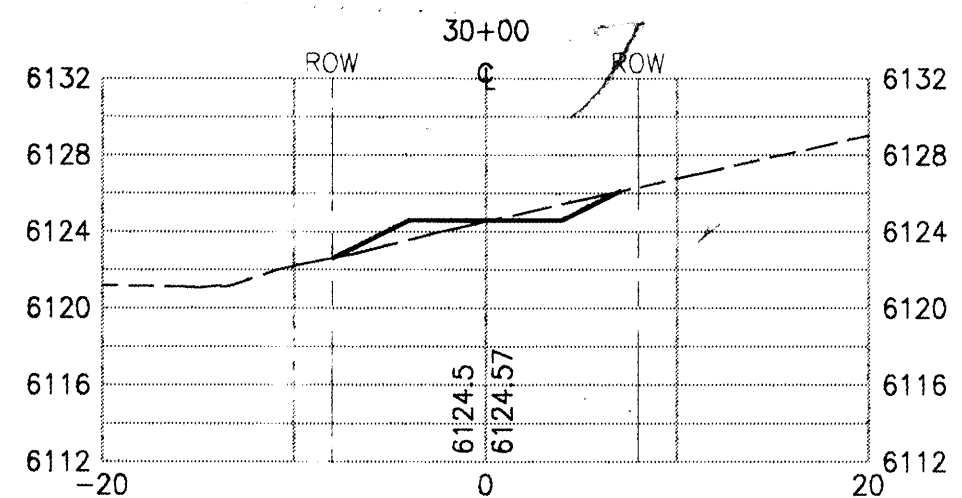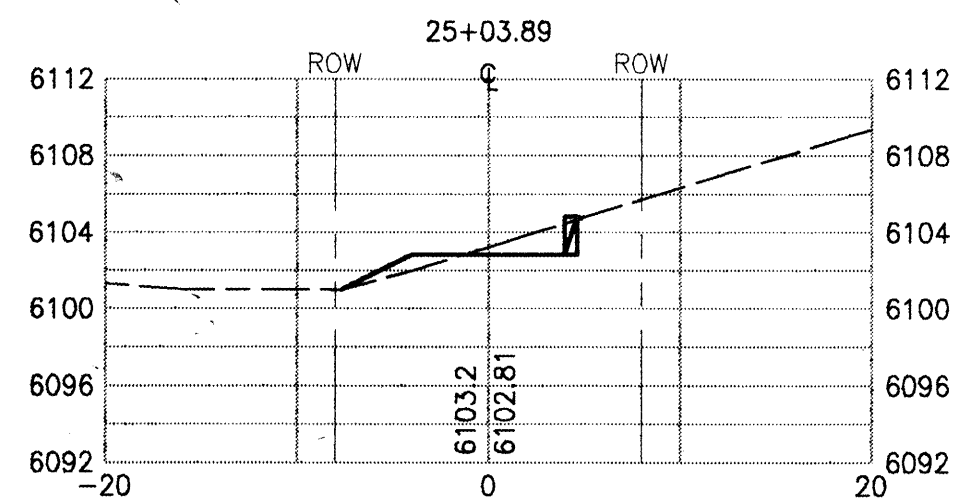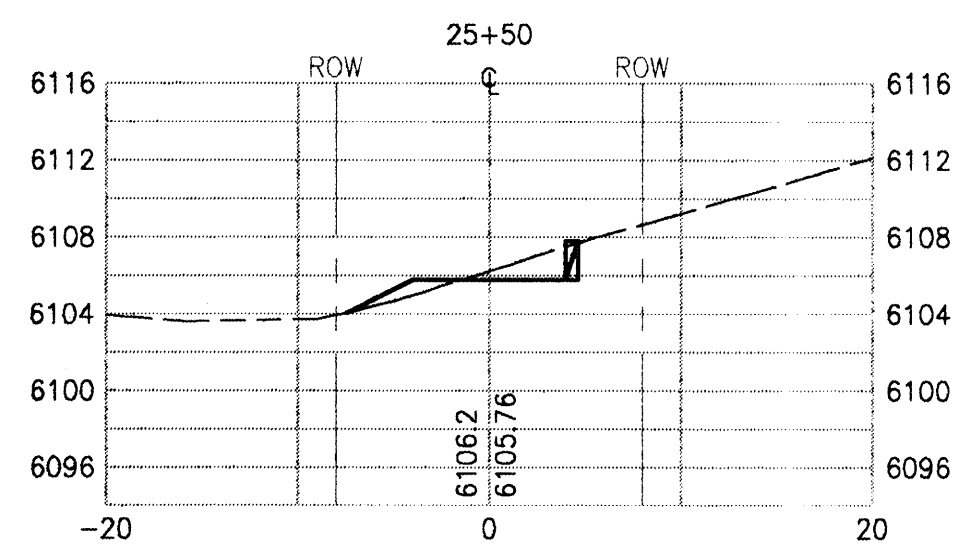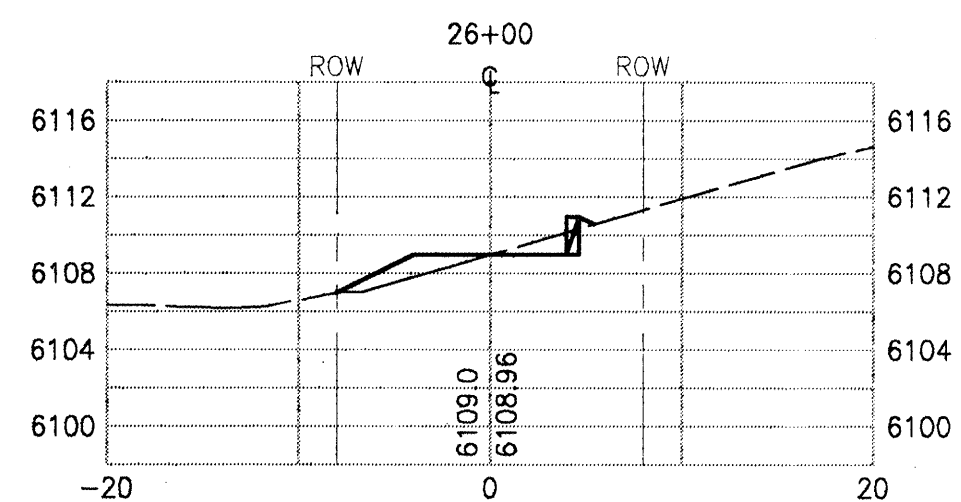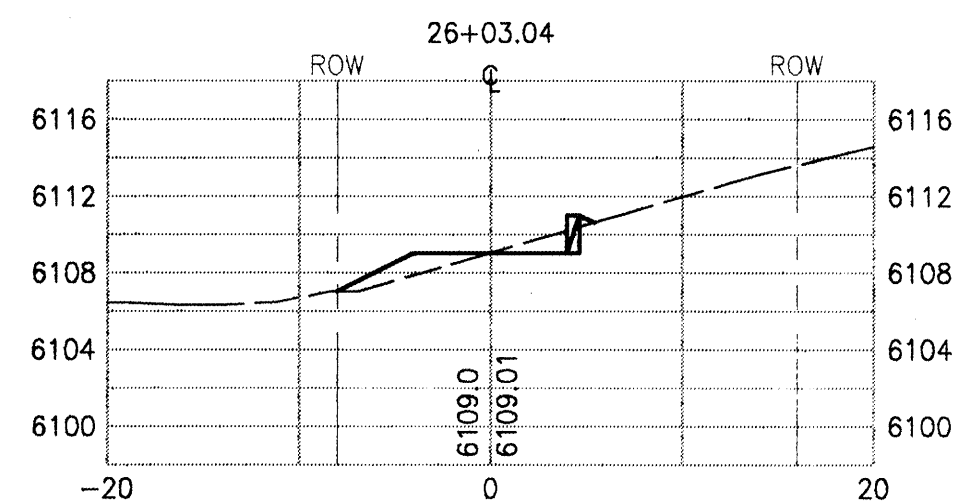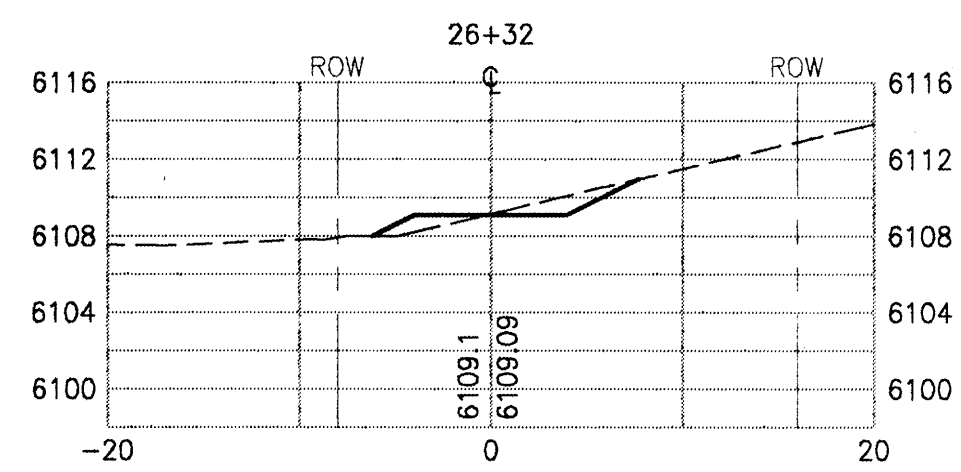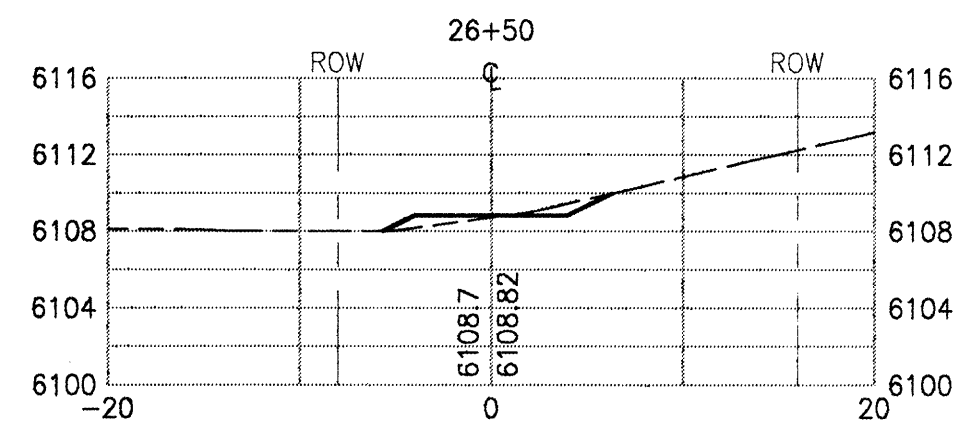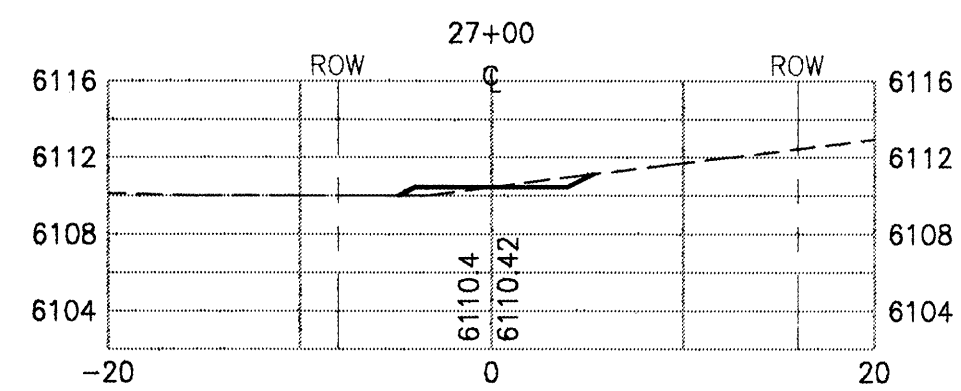

SCALE:
1" = 10' HORIZ. & VERT.

WILSON & ASSOCIATES




























CIVIL/ENVIRONMENTAL ENGINEERING • SURVEYING
800 COPPER AVE. NE, ALBUQUERQUE, NEW MEXICO 87102 (505)243-2444

WALTER WEAVER INC.

LANDSCAPE ARCHITECTS / ENVIRONMENTAL PLANNERS / GOLF COURSE ARCHITECTS
800 COPPER AVE. NE, SUITE 1000, ALBUQUERQUE, NEW MEXICO 87102 (505)243-2444

CITY OF ALBUQUERQUE PUBLIC WORKS DEPARTMENT ENGINEERING DEVELOPMENT GROUP	
TITLE: SIMMS PARK ROAD EQUESTRIAN TRAIL MAIN TRAIL CROSS-SECTIONS	
Design Review Committee	City Engineer Approval
 2-27-96	5/22/95 9/18/95
City Project No.	Zone Map No.
5277.90	E-23-Z
Sheet	Of
13	18

AS BUILT INFORMATION		BENCH MARK		SURVEY INFORMATION		ENGINEER'S SEAL	
CONTRACTOR	ALBUQUERQUE CITY BENCH MARK 11-B61	DATE	5/95	BY	WILSON & ASSOC.	NO.	
WORK STAKED BY	FOUND US&GS BRASS TABLET STAMPED	DATE		BY		NO.	
INSPECTORS APPROVAL	"TUMBLE 1969" SET IN CONCRETE 0.2'	DATE		BY		NO.	
FIELD VERIFICATION BY	ABOVE GROUND, AND LOCATED 500' ± NW	DATE		BY		NO.	
DRAWING CORRECTED BY	OF THE NW QUADRANT OF THE	DATE		BY		NO.	
MICRO-FILM INFORMATION	INTERSECTION OF TENNYSON ST. NE AND	DATE		BY		NO.	
RECORDED BY	SAN ANTONIO AVE. NE	DATE		BY		NO.	
NO.	ELEVATION = 6009.155 FEET (NAD 1927)	DATE		BY		NO.	

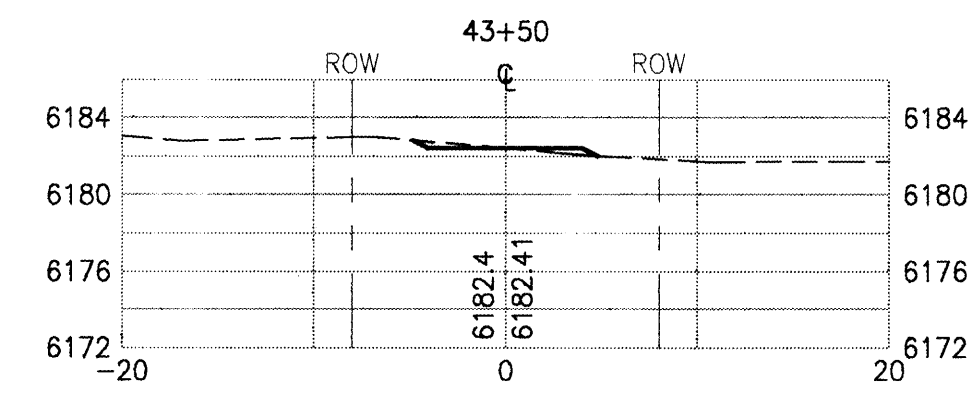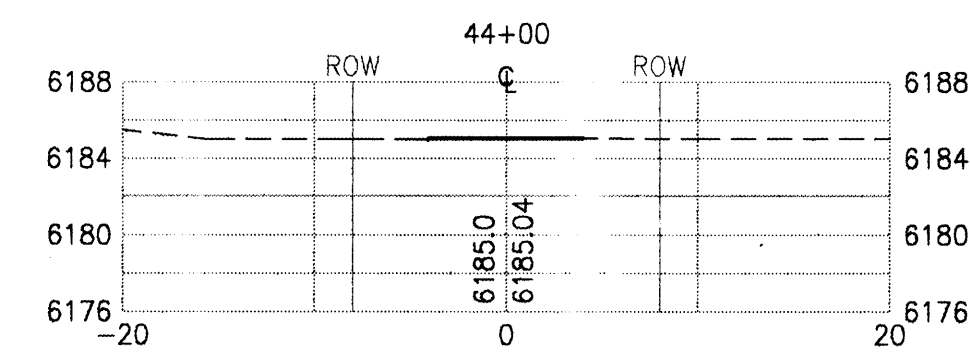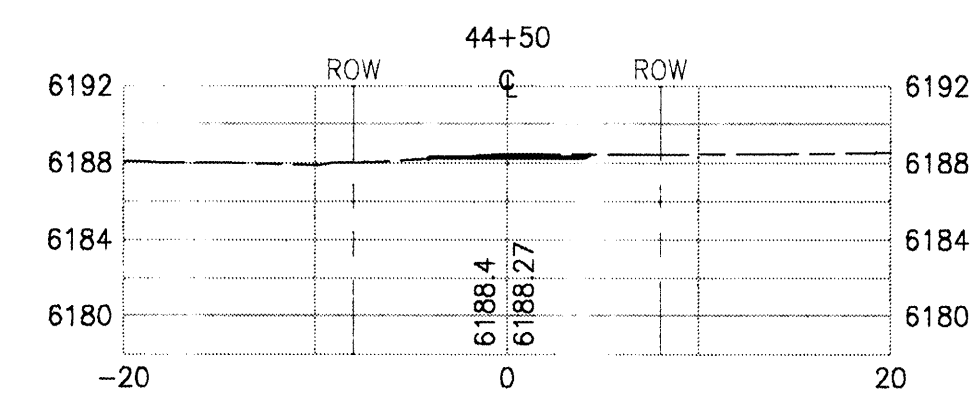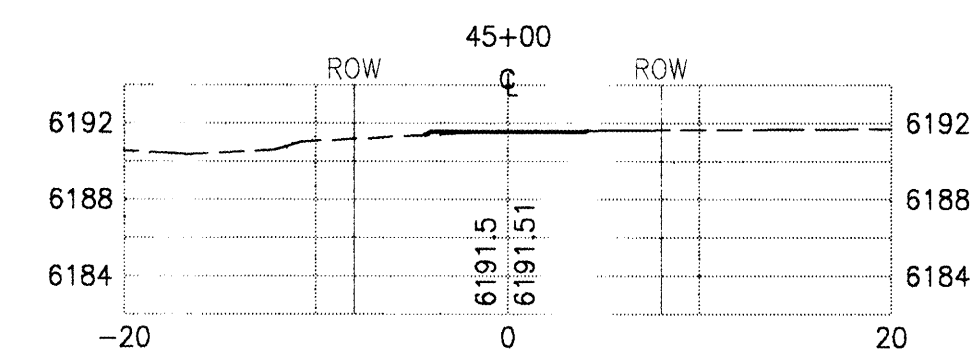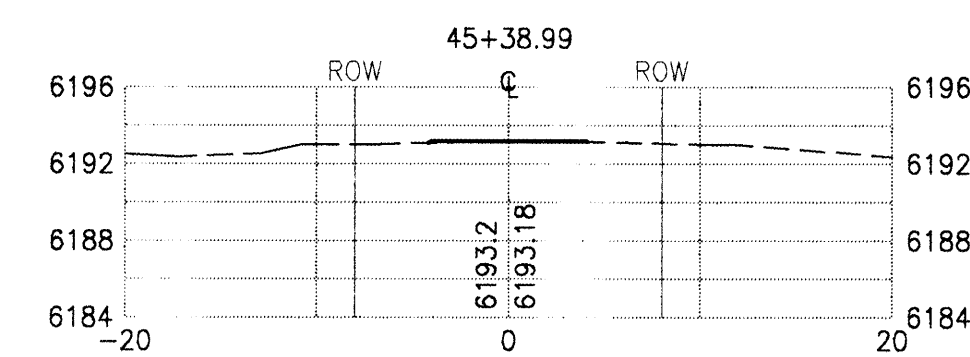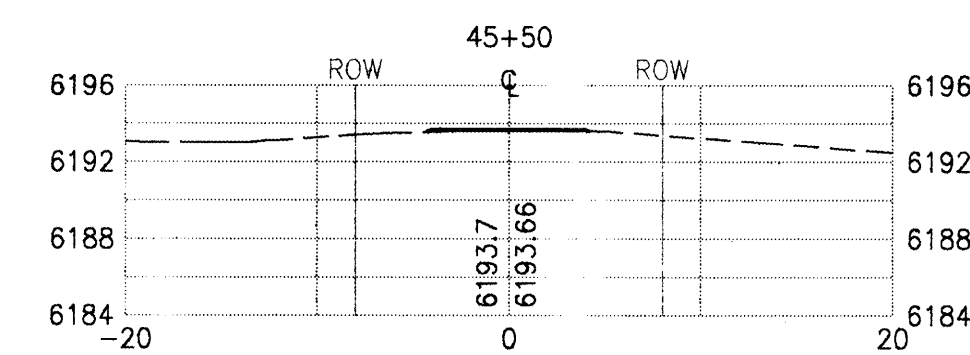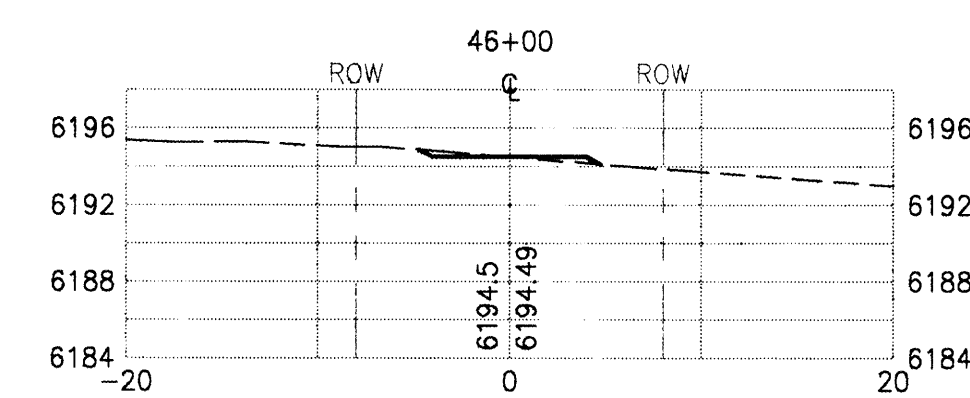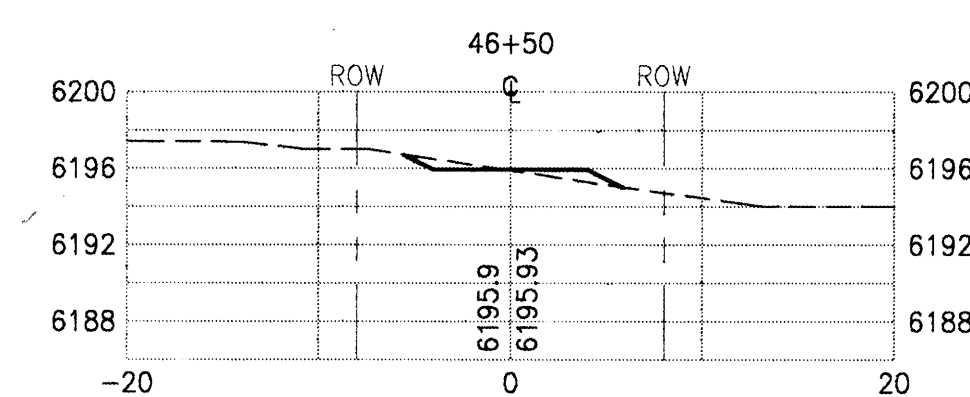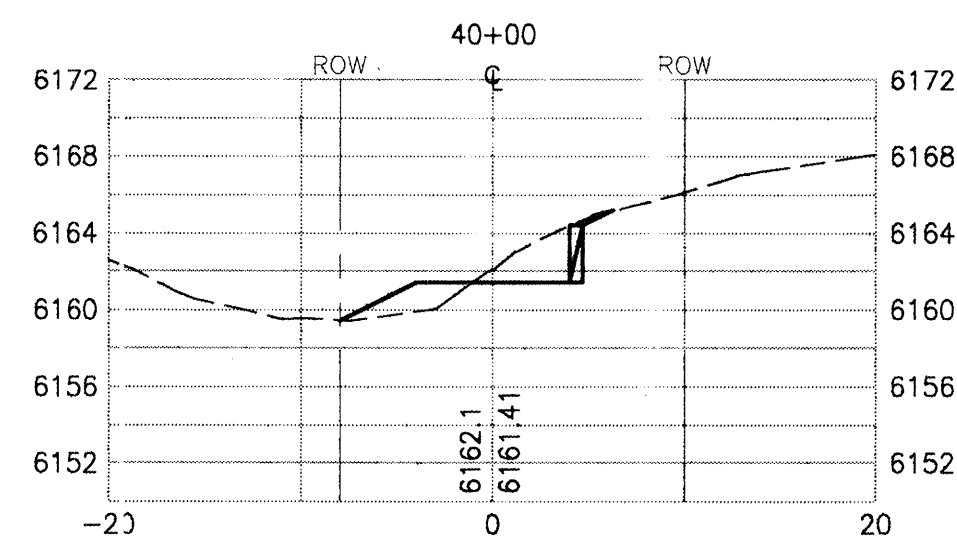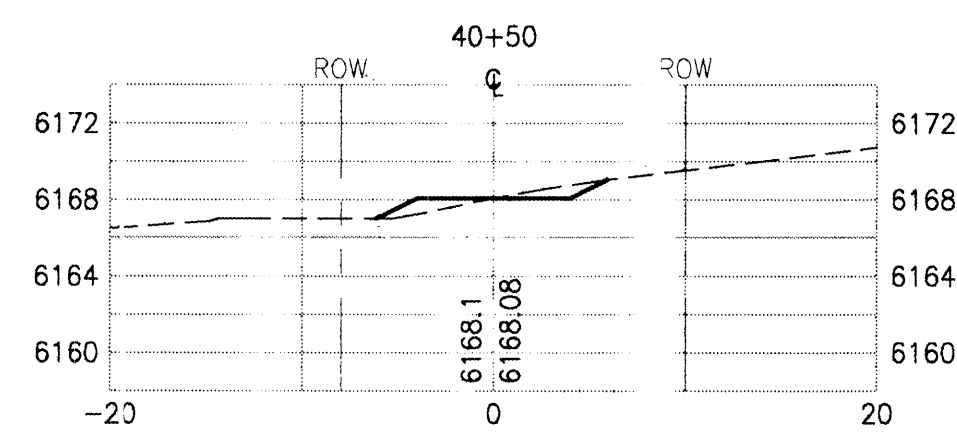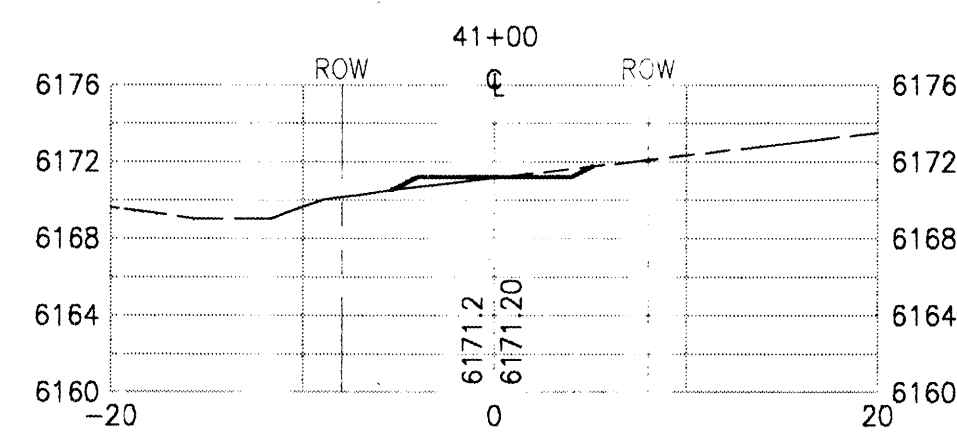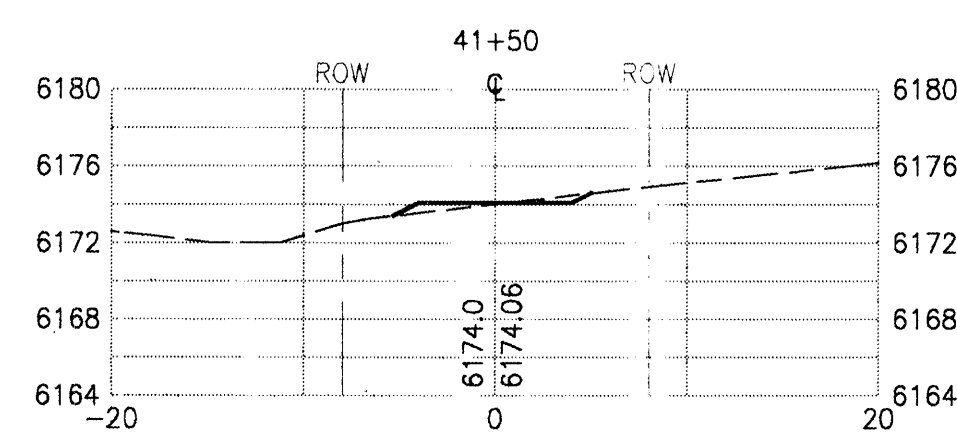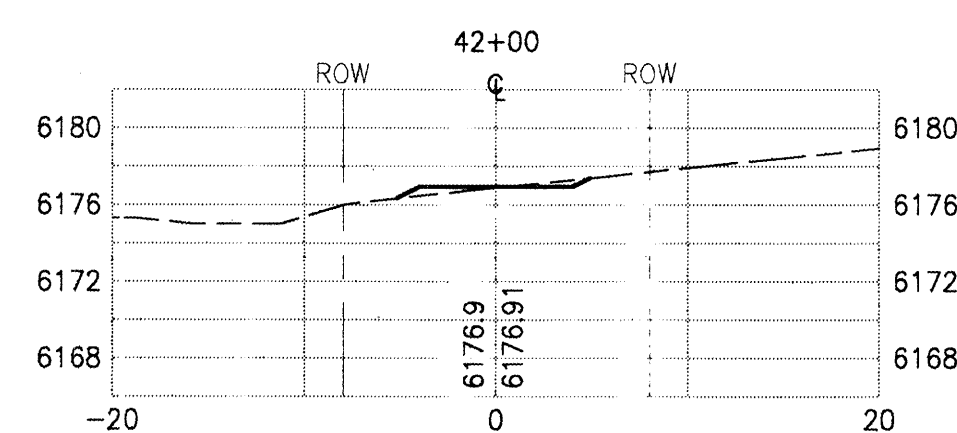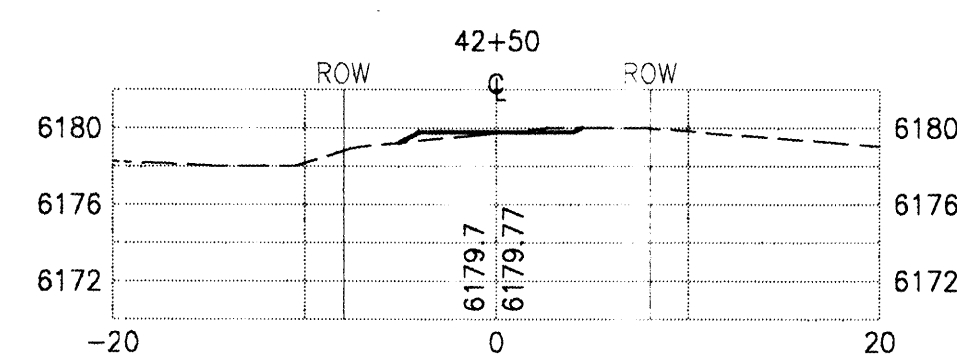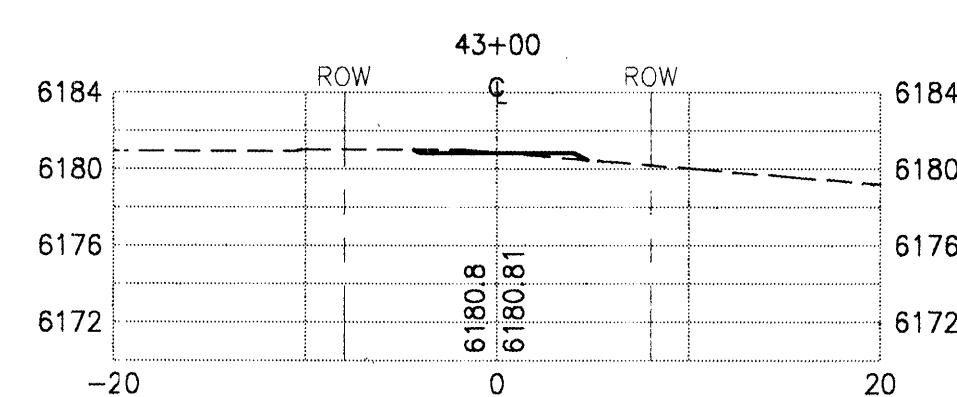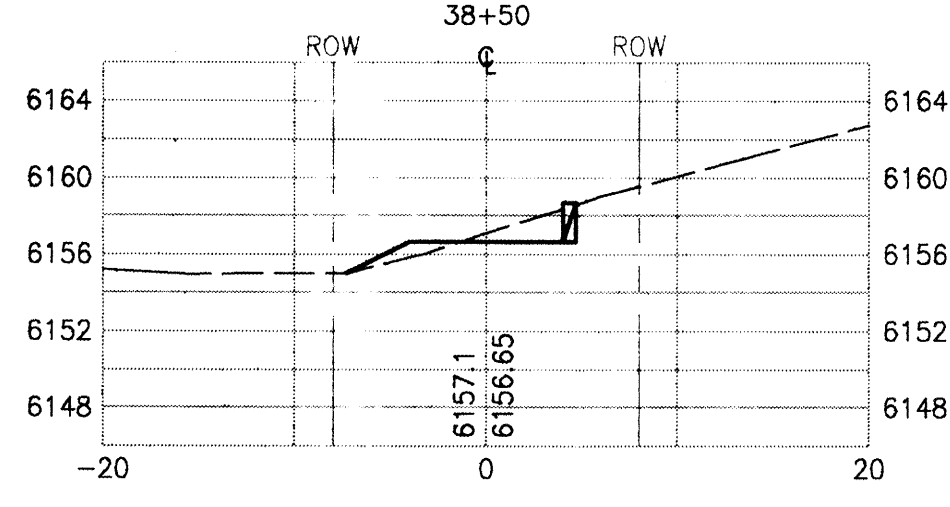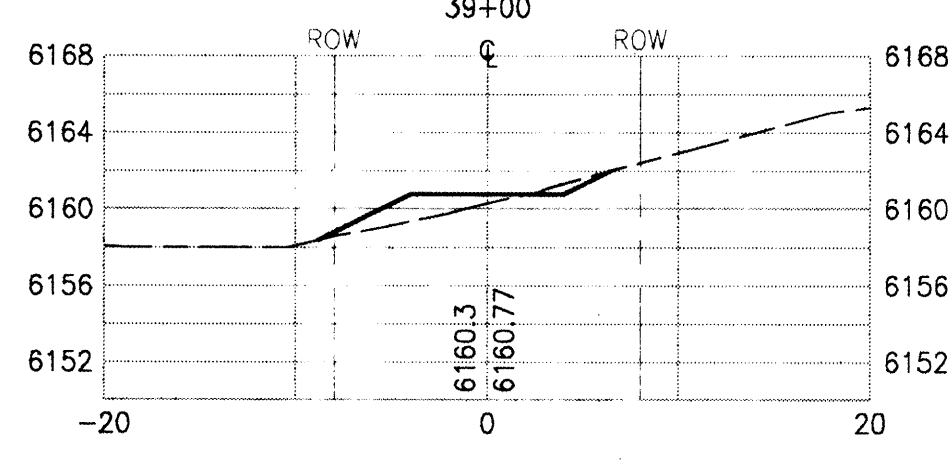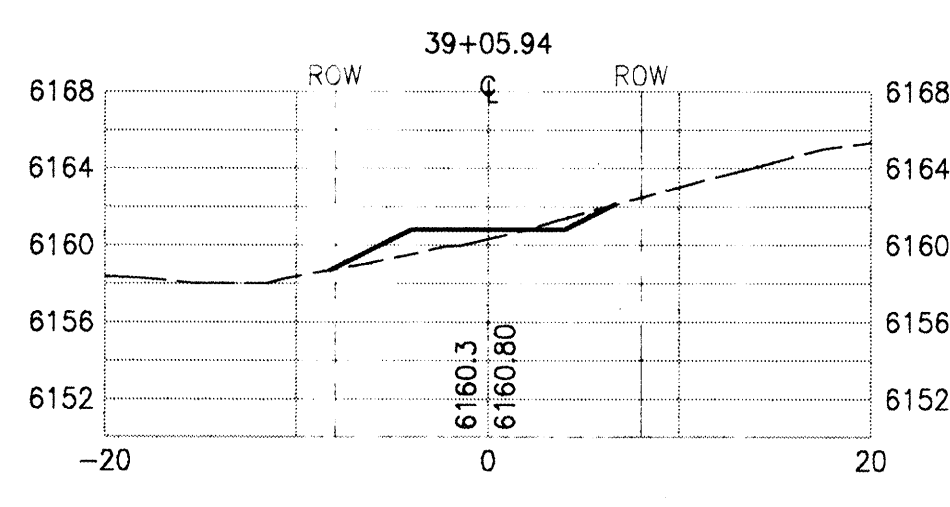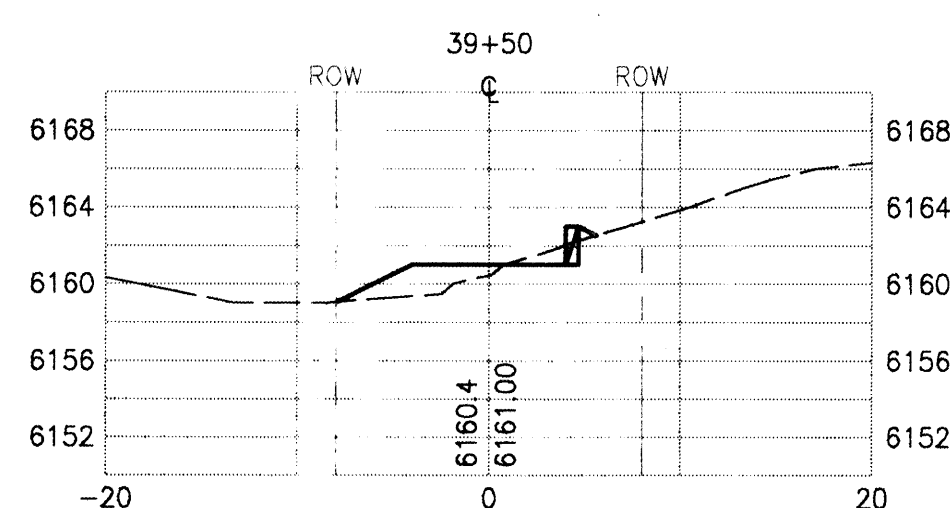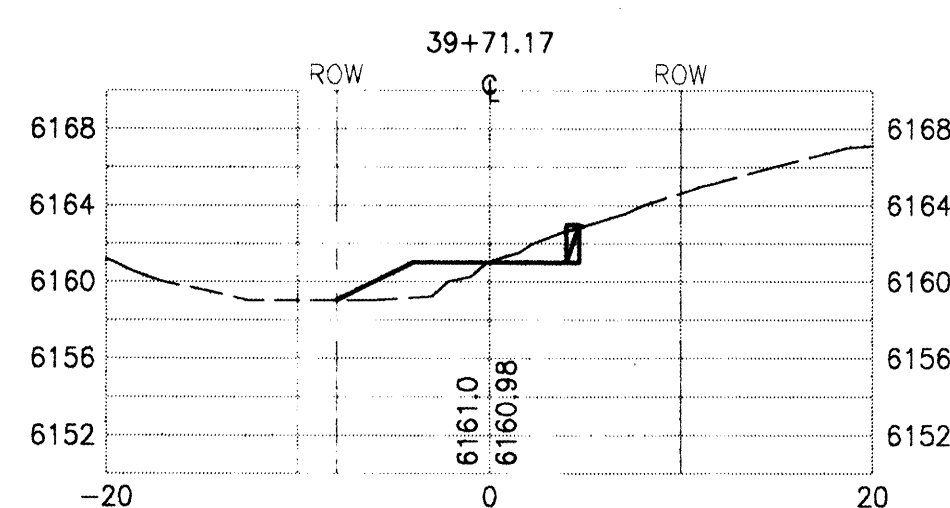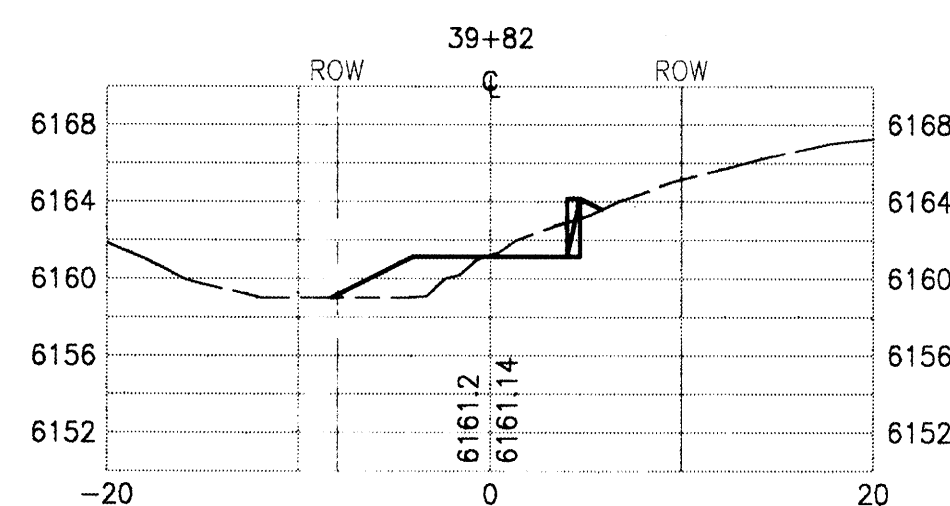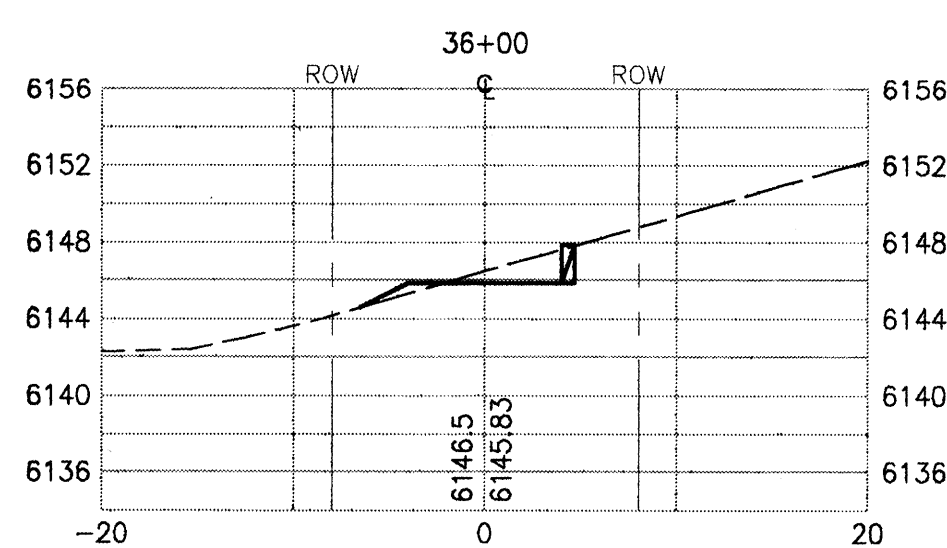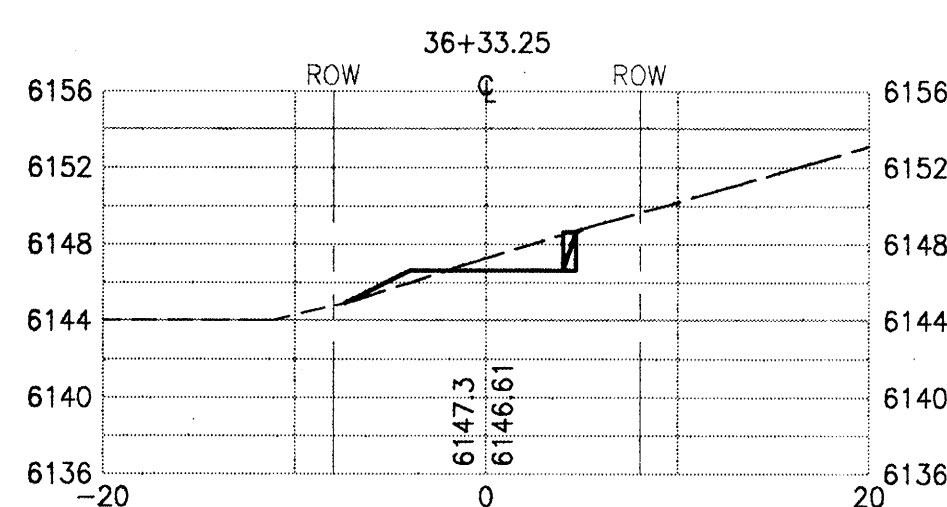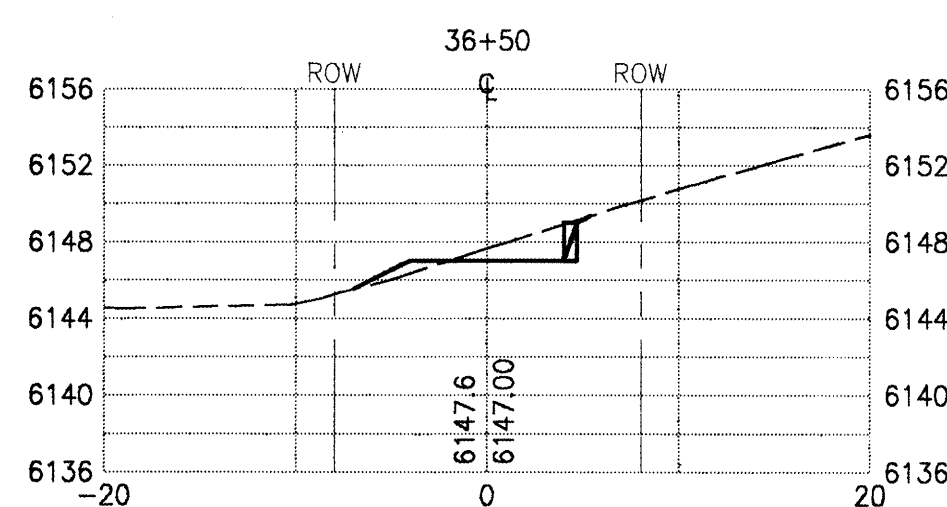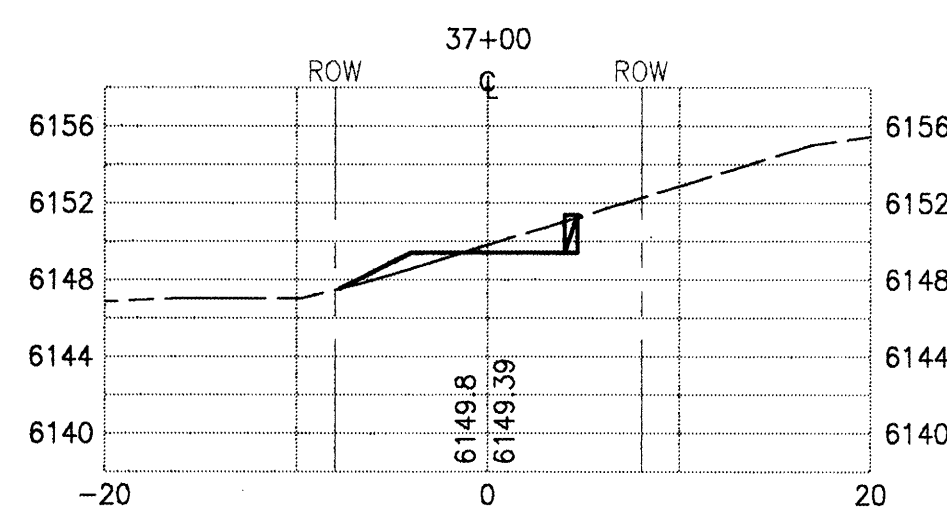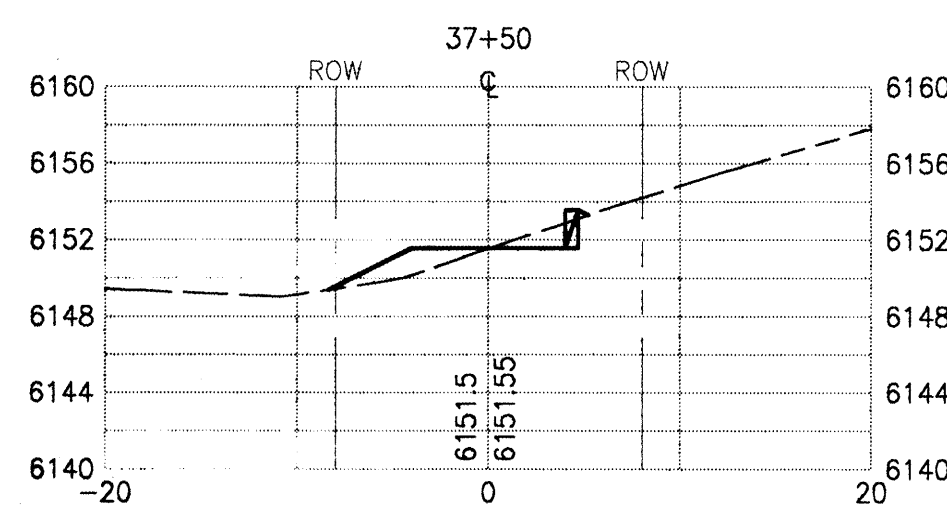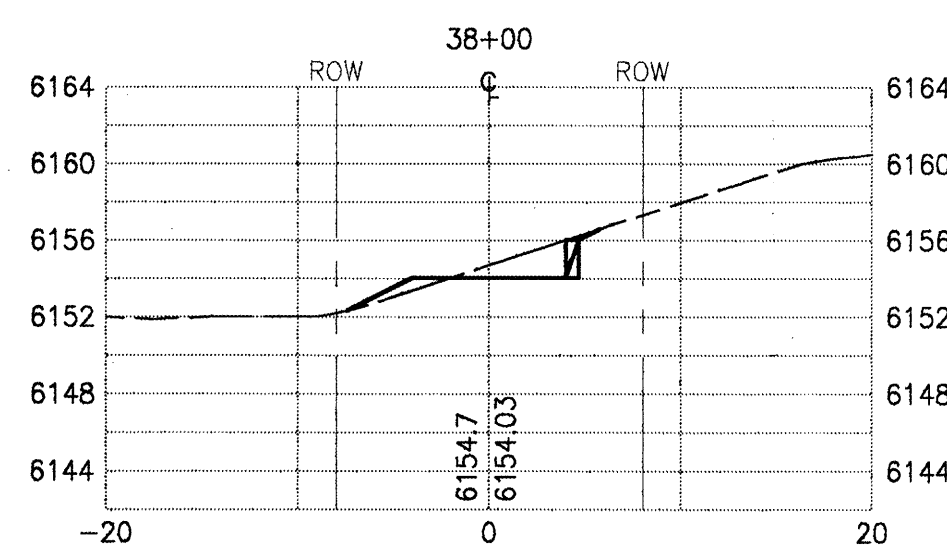

SCALE:
1" = 10' HORIZ. & VERT.

WILSON & ASSOCIATES

CIVIL/ENVIRONMENTAL ENGINEERING • SURVEYING

809 COPPER AVE. NE, ALBUQUERQUE, NEW MEXICO 87102 (505)441-4454

WALTER WEAVER INC.






























LANDSCAPE ARCHITECTS / ENVIRONMENTAL PLANNERS / GOLF COURSE ARCHITECTS

808 COPPER AVE. NE, SUITE 1006 ALBUQUERQUE, NEW MEXICO 87102 (505)441-3066

AS BUILT INFORMATION		BENCH MARK		SURVEY INFORMATION		ENGINEER'S SEAL		Revisions / Remarks		BY		Date		No.		Date		No.	
CONTRACTOR	ALBUQUERQUE CITY BENCH MARK 11-B61	WORK STAKED BY	FOUND USC&GS BRASS TABLET STAMPED	DATE	5/95	DATE	5/95	DATE	5/95	DATE	5/95	DATE	5/95	DATE	5/95	DATE	5/95	DATE	5/95
INSPECTOR'S APPROVAL	"TUMBLE 1969", SET IN CONCRETE 0.2'	INSPECTOR'S APPROVAL	"TUMBLE 1969", SET IN CONCRETE 0.2'	DATE	5/95	DATE	5/95	DATE	5/95	DATE	5/95	DATE	5/95	DATE	5/95	DATE	5/95	DATE	5/95
DRAWING CORRECTED BY	ABOVE GROUND, AND LOCATED 500' ± NW	DRAWING CORRECTED BY	ABOVE GROUND, AND LOCATED 500' ± NW	DATE	5/95	DATE	5/95	DATE	5/95	DATE	5/95	DATE	5/95	DATE	5/95	DATE	5/95	DATE	5/95
MICRO-FILM INFORMATION	INTERSECTION OF TENNYSON ST. NE AND	MICRO-FILM INFORMATION	INTERSECTION OF TENNYSON ST. NE AND	DATE	5/95	DATE	5/95	DATE	5/95	DATE	5/95	DATE	5/95	DATE	5/95	DATE	5/95	DATE	5/95
RECORDED BY	SAN ANTONIO AVE. NE	RECORDED BY	SAN ANTONIO AVE. NE	DATE	5/95	DATE	5/95	DATE	5/95	DATE	5/95	DATE	5/95	DATE	5/95	DATE	5/95	DATE	5/95
NO.	ELEVATION = 6009.155 FEET (NAD 1927)	NO.	ELEVATION = 6009.155 FEET (NAD 1927)	DATE	5/95	DATE	5/95	DATE	5/95	DATE	5/95	DATE	5/95	DATE	5/95	DATE	5/95	DATE	5/95



CITY OF ALBUQUERQUE PUBLIC WORKS DEPARTMENT ENGINEERING DEVELOPMENT GROUP			
TITLE: SIMMS PARK ROAD EQUESTRIAN TRAIL MAIN TRAIL CROSS-SECTIONS			
Design Review Committee	City Engineer Approval	Update	Month / Day / Year
B.G.B. 2-27-96		Last Design	5/22/95
			9/18/95
City Project No.	Zone Map No.	Sheet	Of
5277.90	E-23-Z	14	18

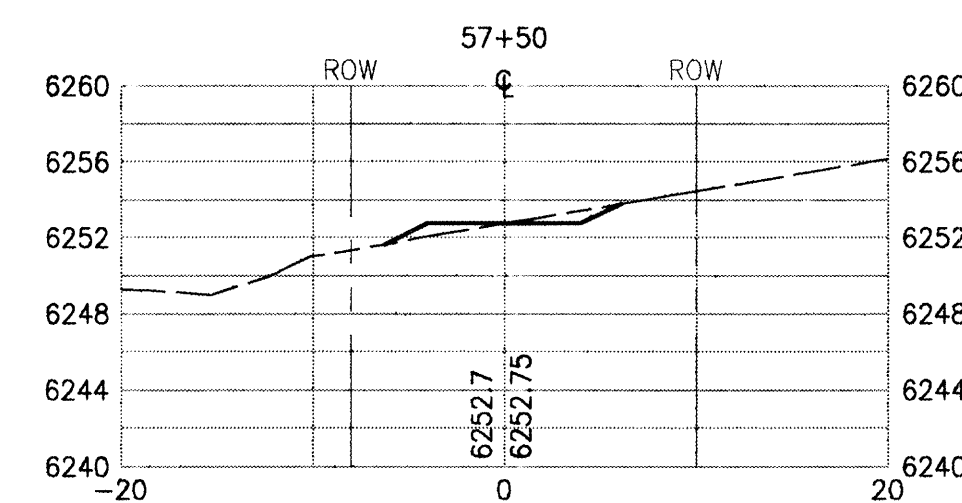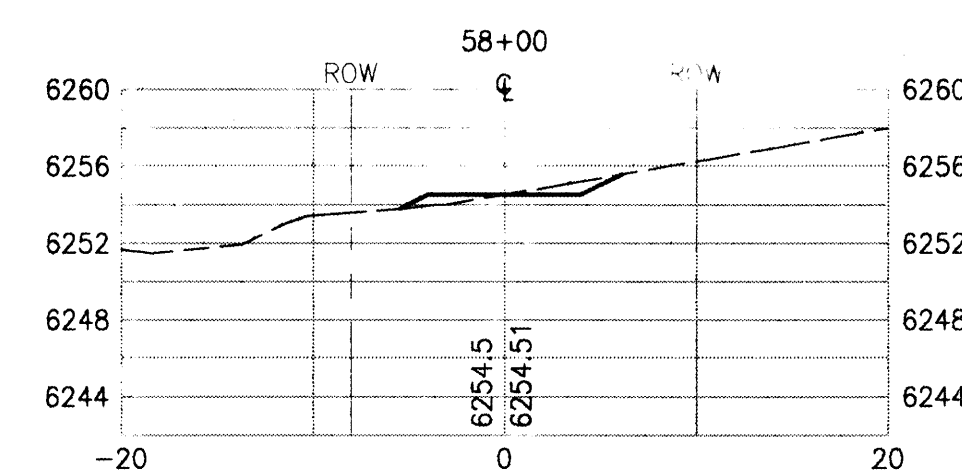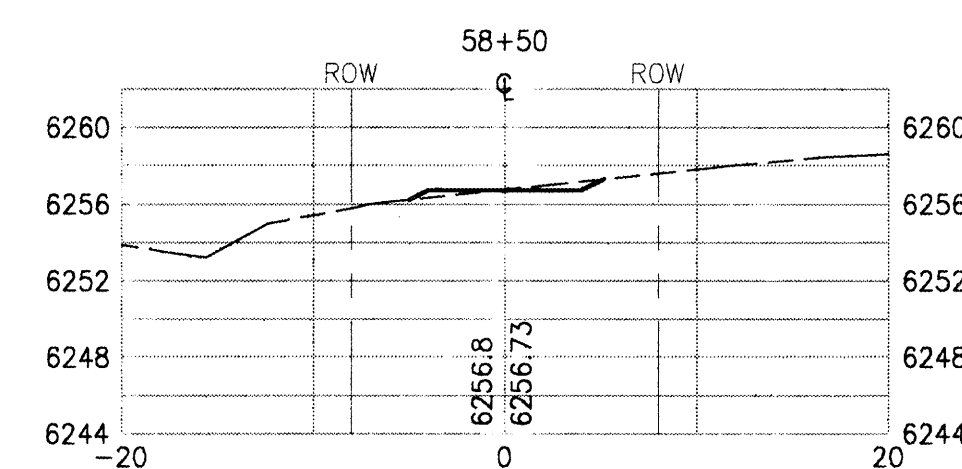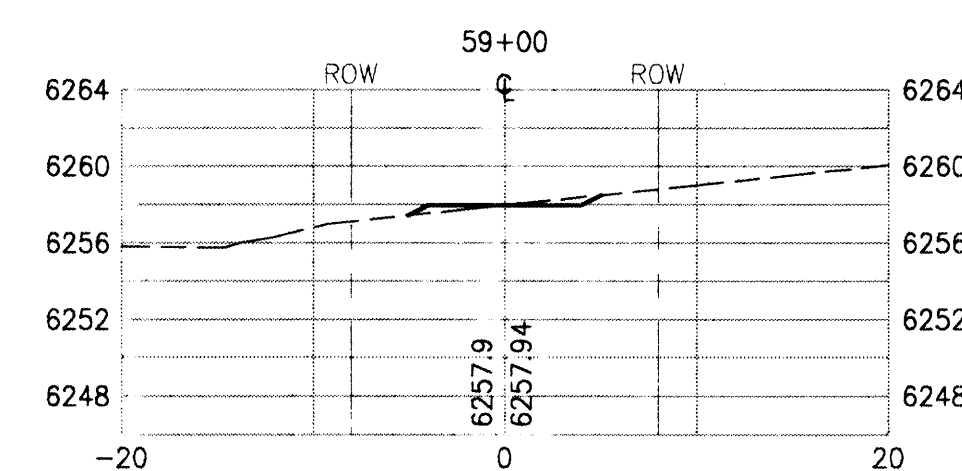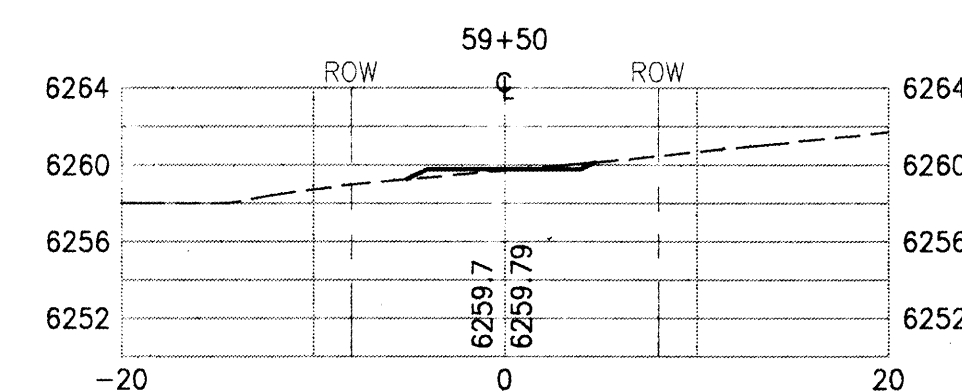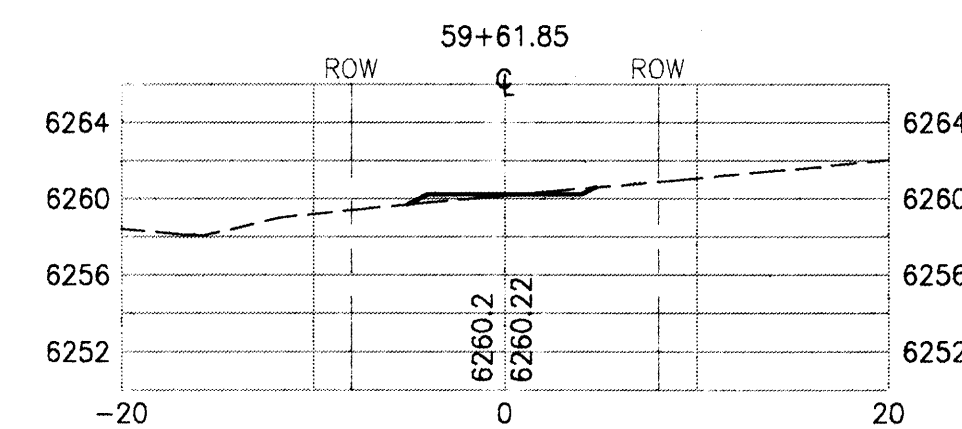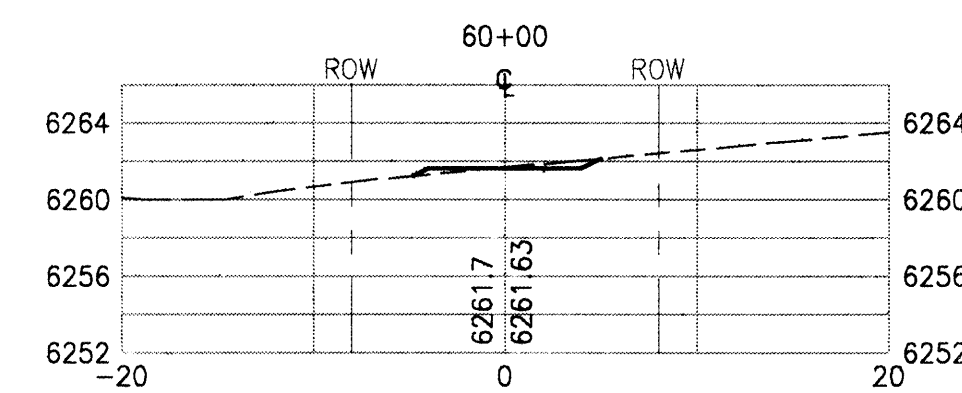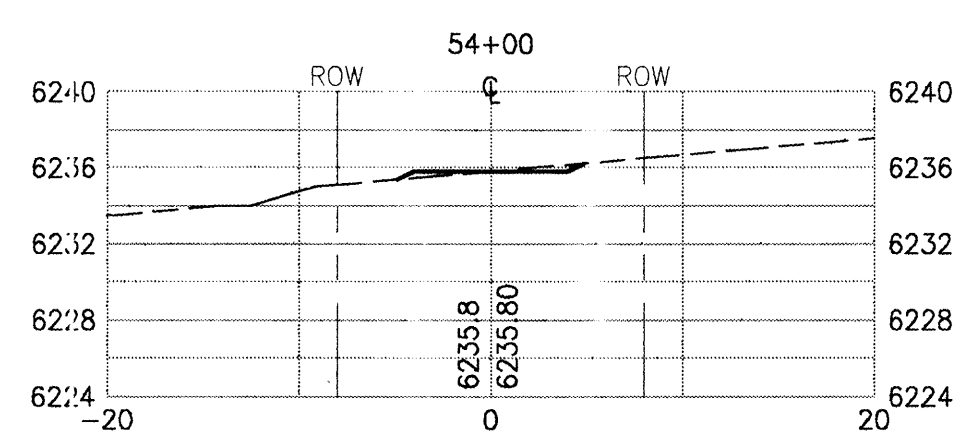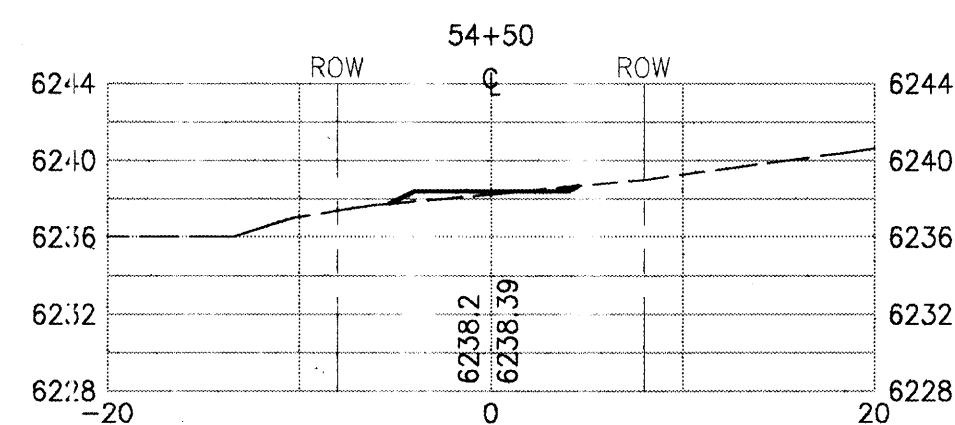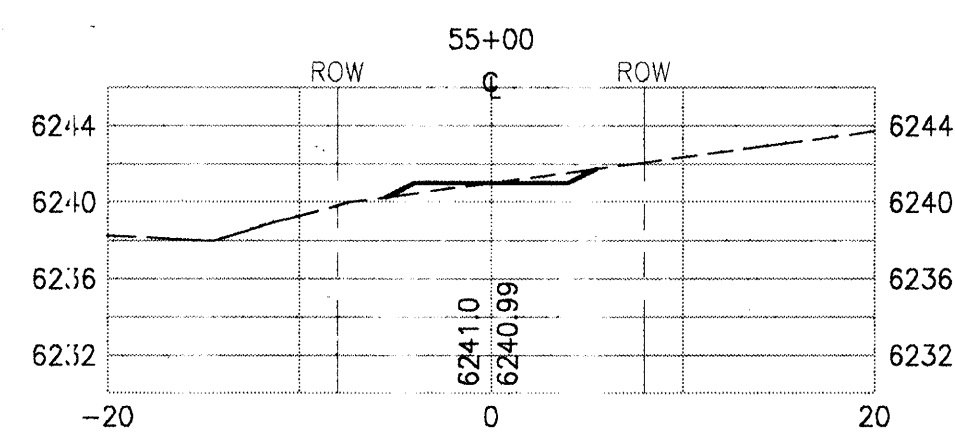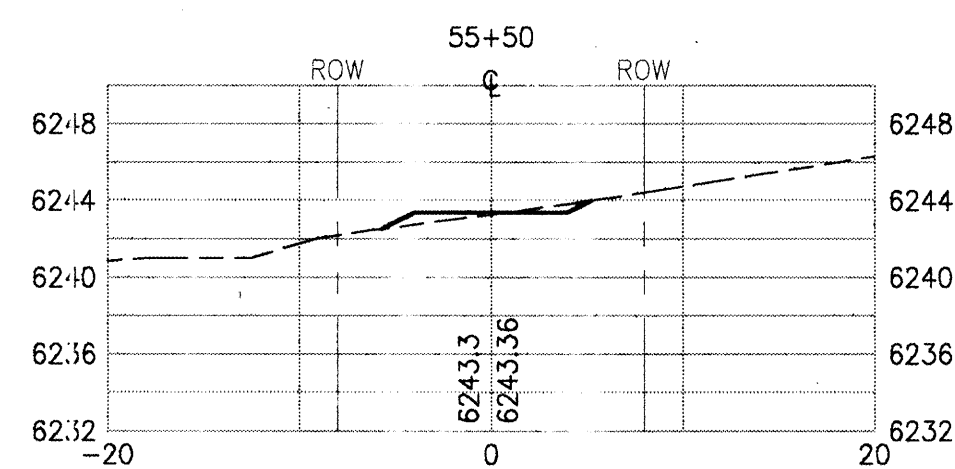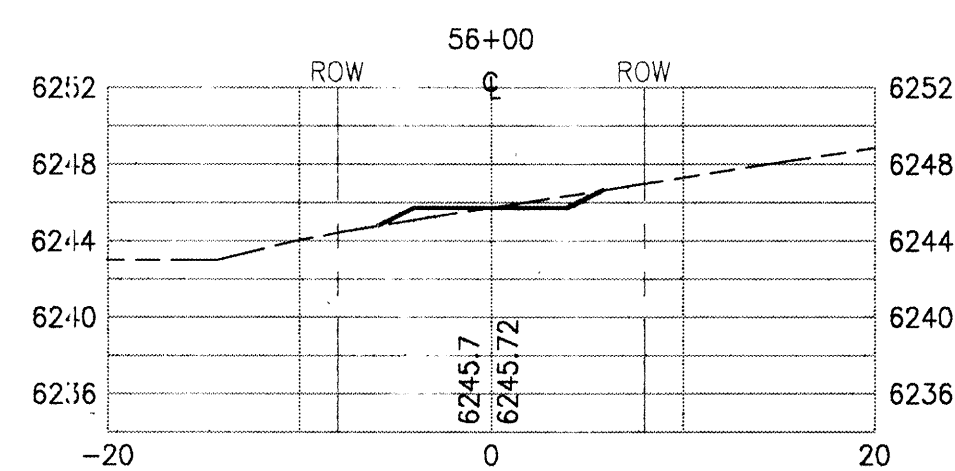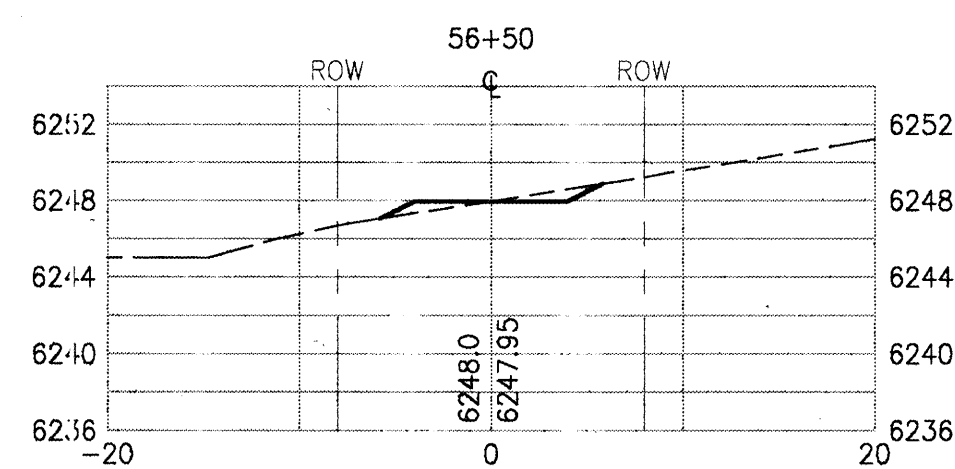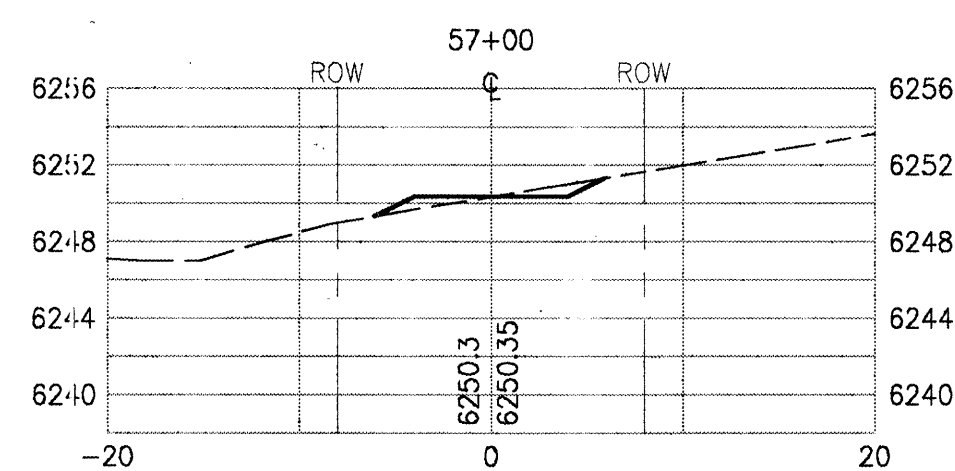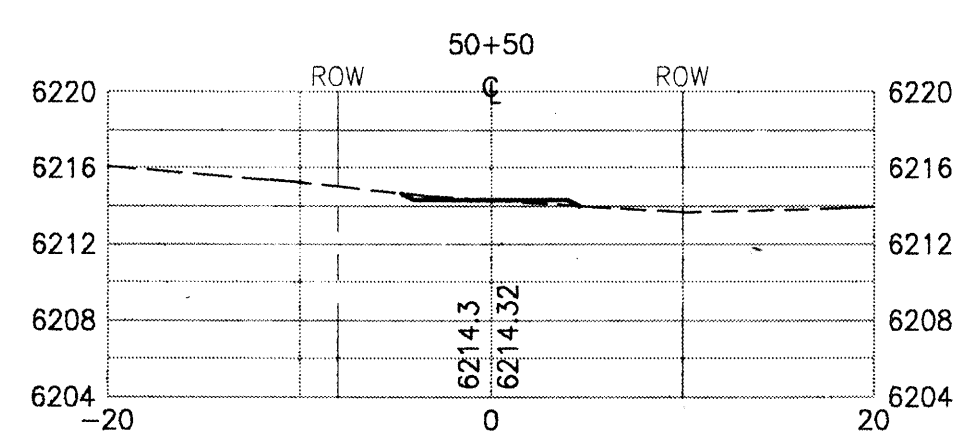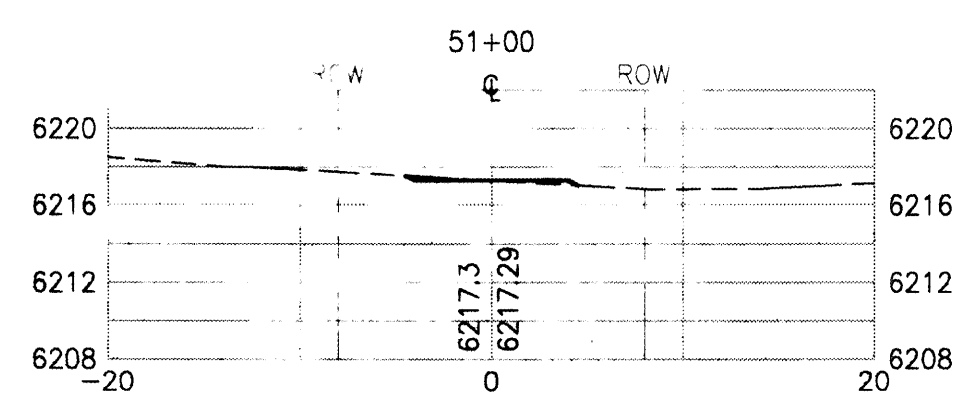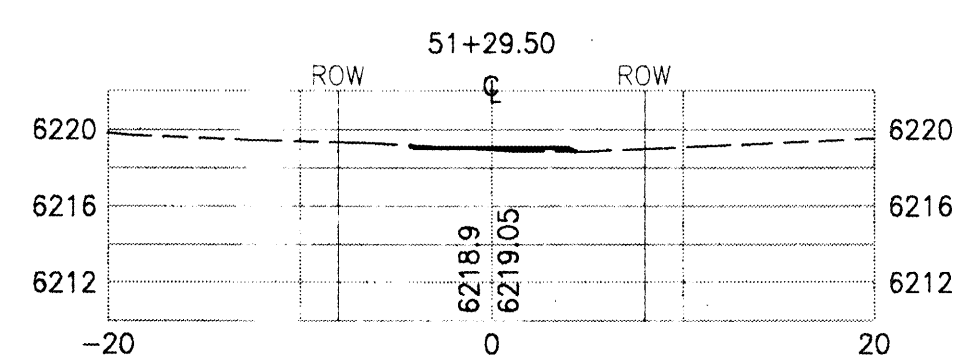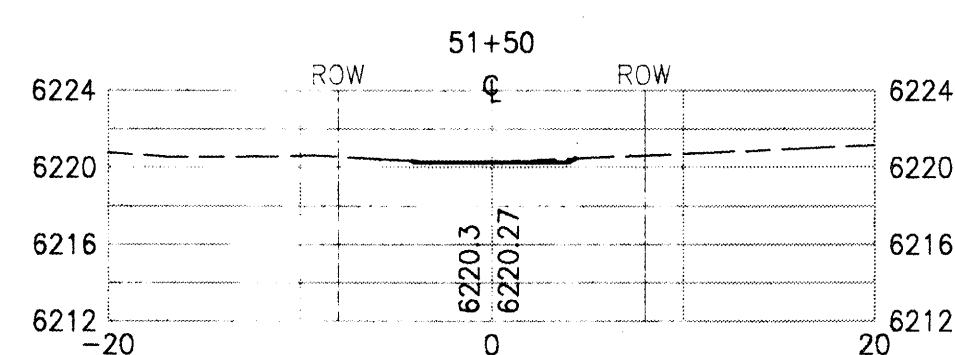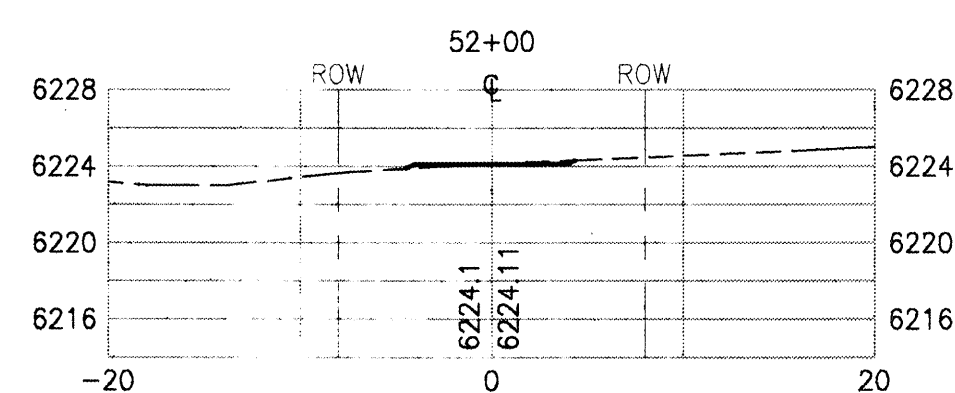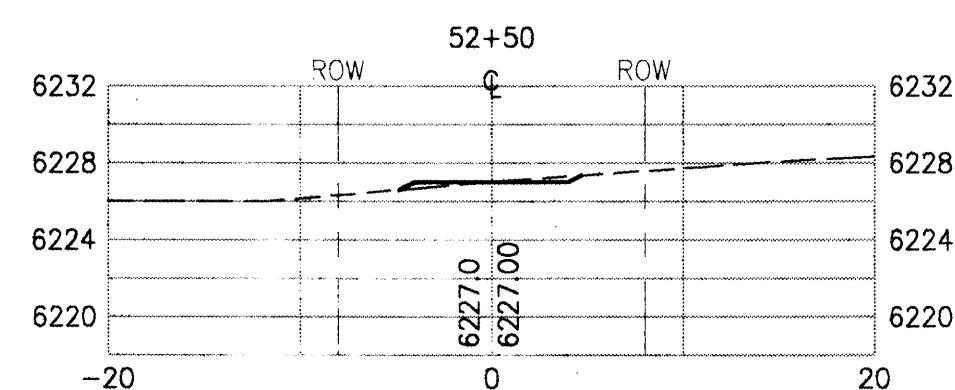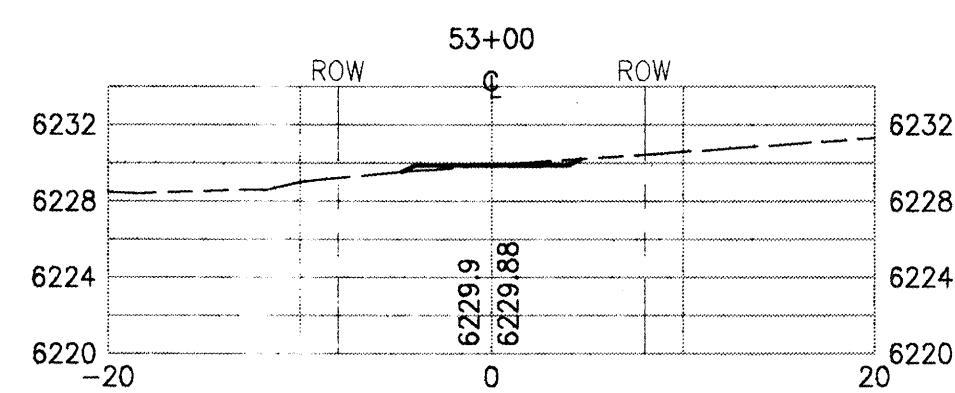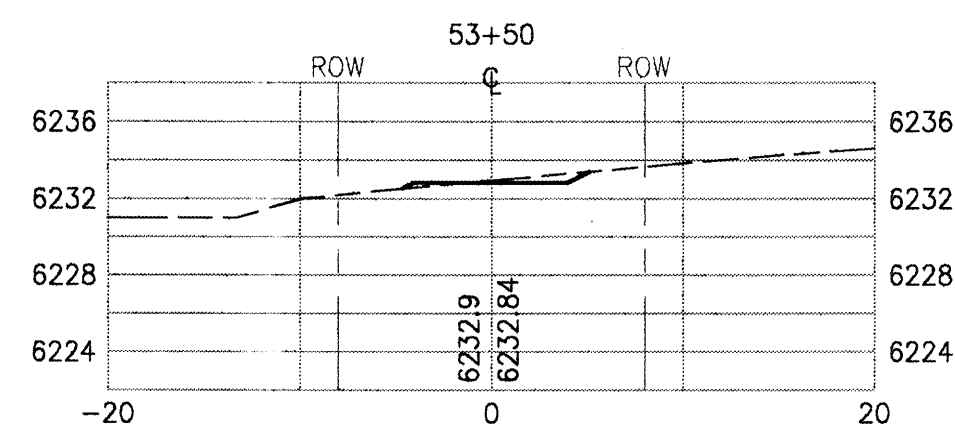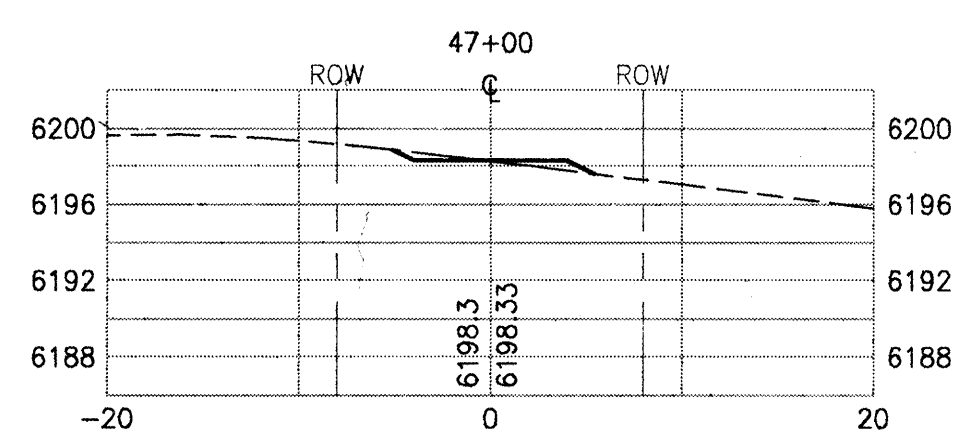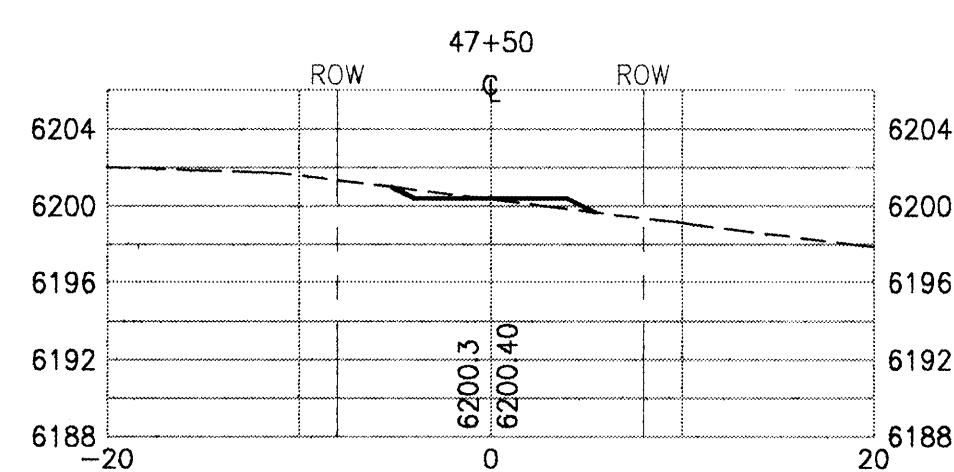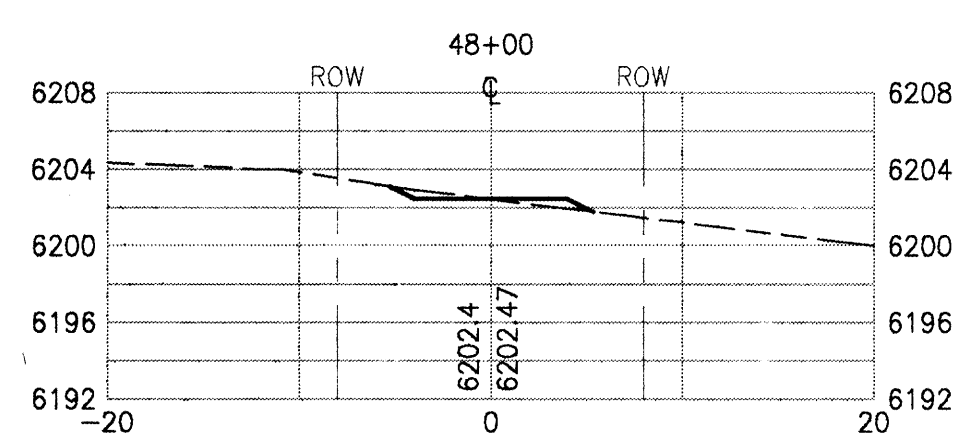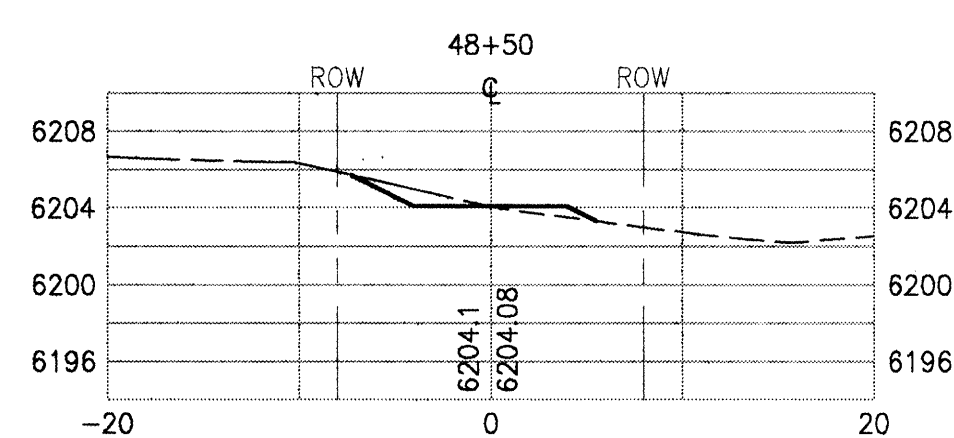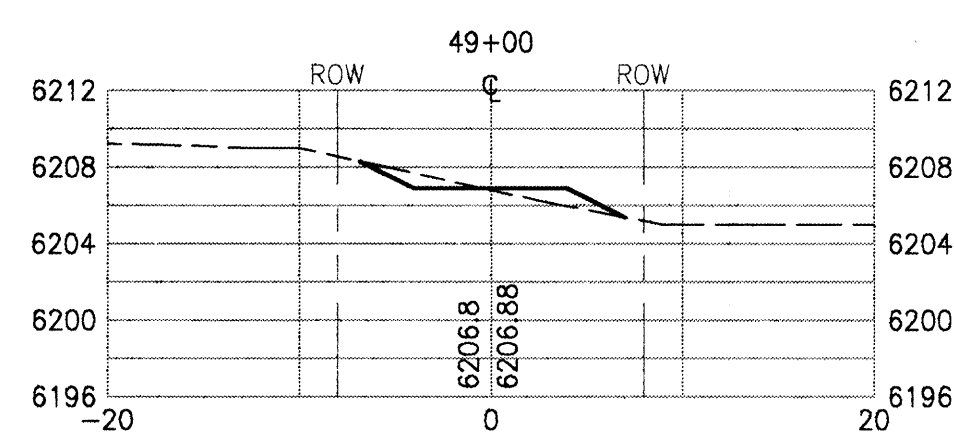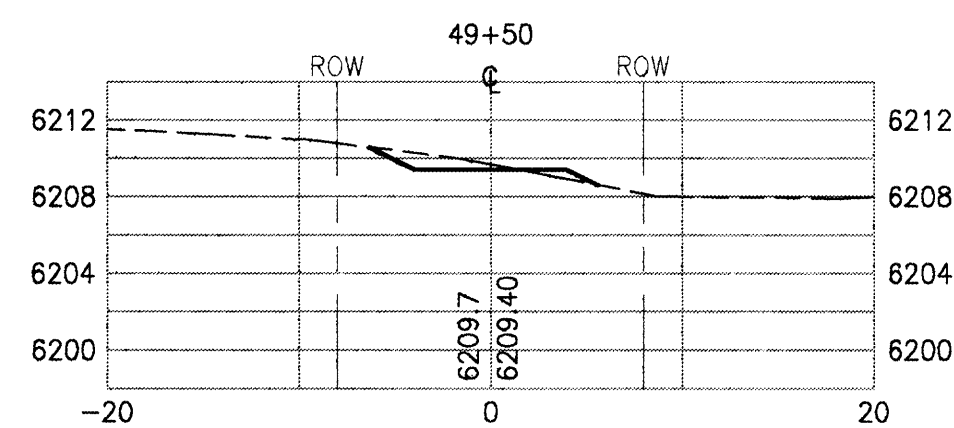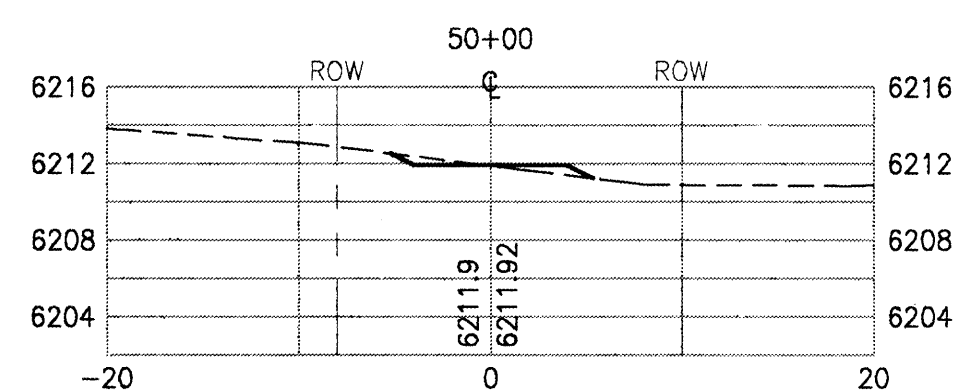

SCALE:
1" = 10' HORIZ. & VERT.

WILSON & ASSOCIATES






























CIVIL/ENVIRONMENTAL ENGINEERING • SURVEYING
809 COPPER AVE. NE, ALBUQUERQUE, NEW MEXICO 87102 (505)243-8434

WALTER WEAVER INC.

LANDSCAPE ARCHITECTS / ENVIRONMENTAL PLANNERS / GOLF COURSE ARCHITECTS
809 COPPER AVE. NE SUITE 100E ALBUQUERQUE, NEW MEXICO 87102 (505)243-1004

CITY OF ALBUQUERQUE PUBLIC WORKS DEPARTMENT ENGINEERING DEVELOPMENT GROUP			
TITLE: SIMMS PARK ROAD EQUESTRIAN TRAIL MAIN TRAIL CROSS-SECTIONS			
Design Review Committee	City Engineer Approval	Month / Day / Year 5/22/95 9/18/95	
City Project No. 5277.90		Zone Map No. E-23-Z	Sheet 15 Of 18

SURVEY INFORMATION		BENCH MARK		AS BUILT INFORMATION	
NO.	DATE	ALBUQUERQUE CITY BENCH MARK 11-B61	CONTRACTOR	WORK STAKED BY	DATE
BY	DATE	FOUND USC&GS BRASS TABLET STAMPED	INSPECTORS APPROVAL	DATE	DATE
NO.	DATE	"TUMBLE 1969" SET IN CONCRETE 0.2'	FIELD VERIFICATION BY	DATE	DATE
NO.	DATE	ABOVE GROUND, AND LOCATED 500' ± NW	DRAWING CORRECTED BY	DATE	DATE
NO.	DATE	OF THE NW QUADRANT OF THE	MICRO-FILM INFORMATION	DATE	DATE
NO.	DATE	INTERSECTION OF TENNYSON ST. NE AND	RECORDED BY	DATE	DATE
NO.	DATE	SAN ANTONIO AVE. NE	NO.	DATE	DATE
NO.	DATE	ELEVATION = 6009.155 FEET (NAD 1927)			

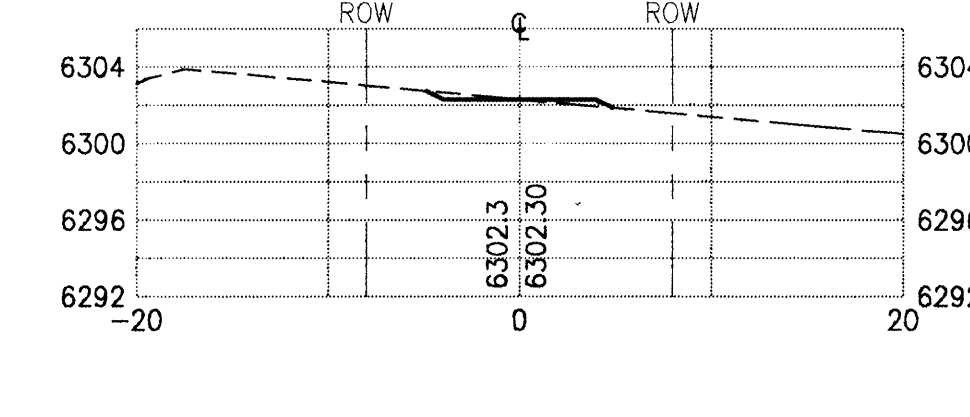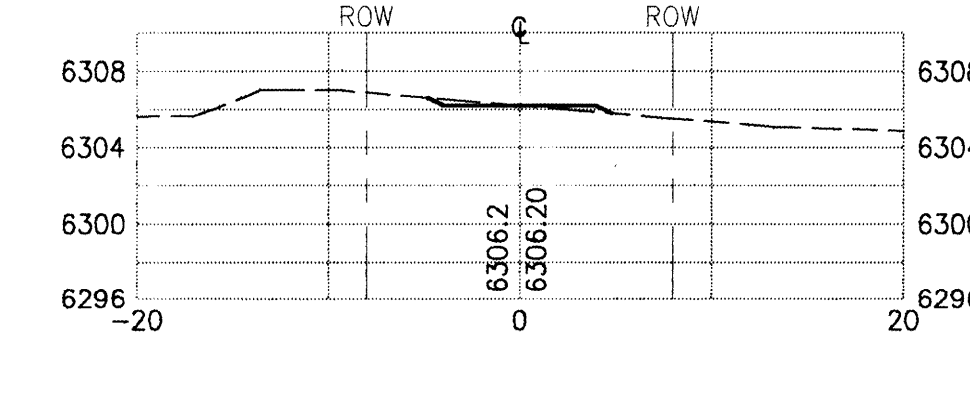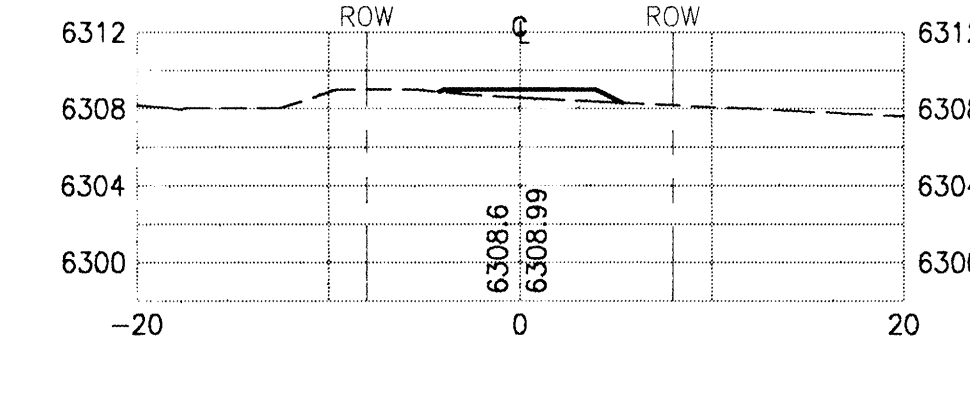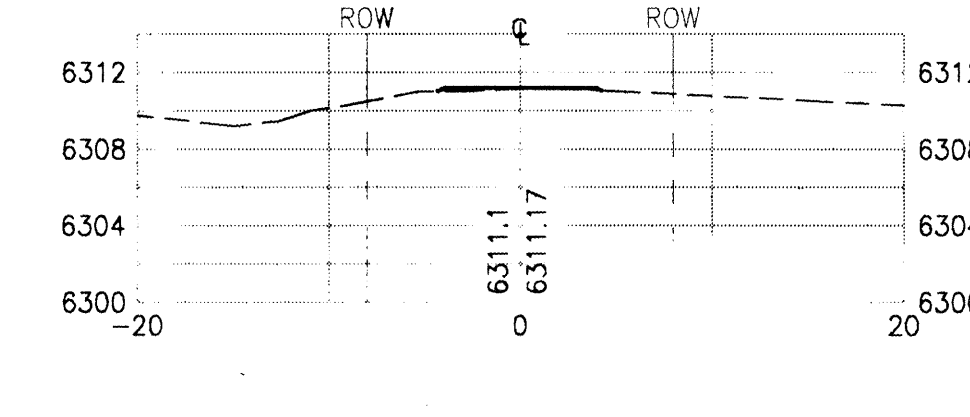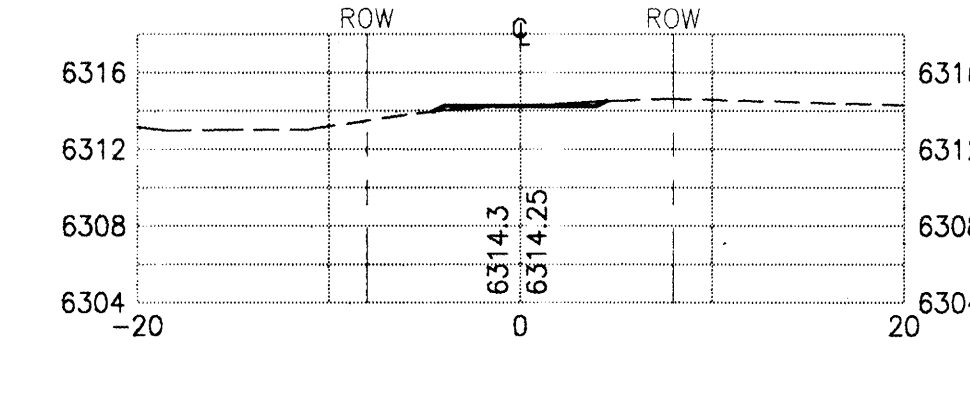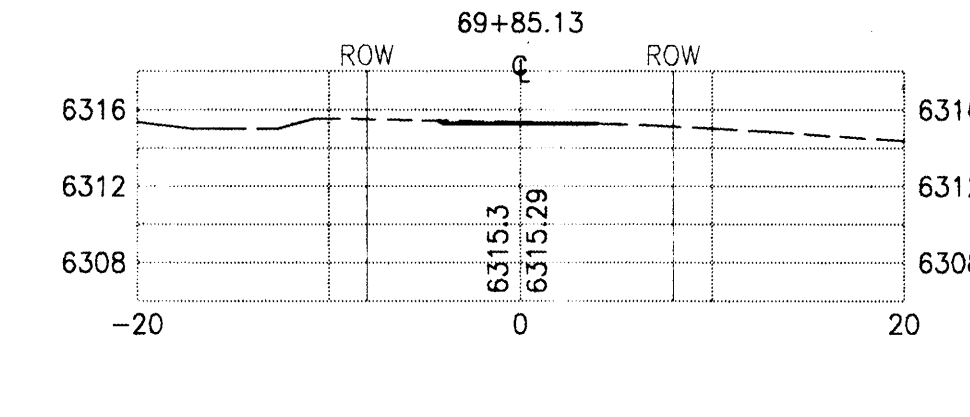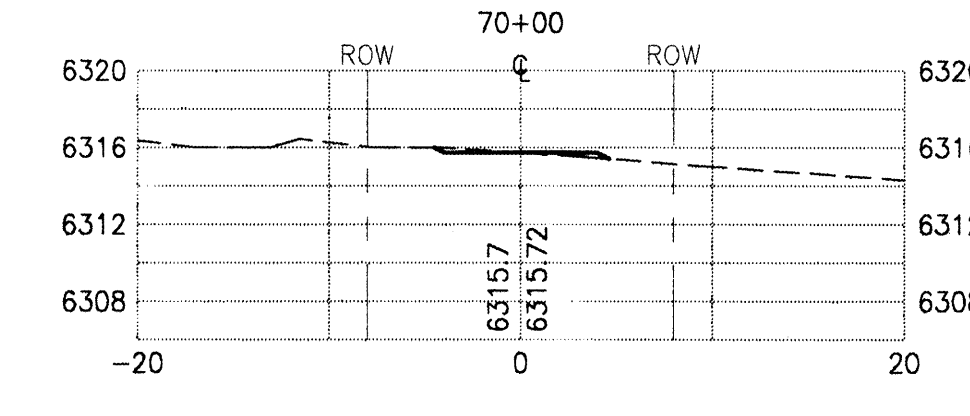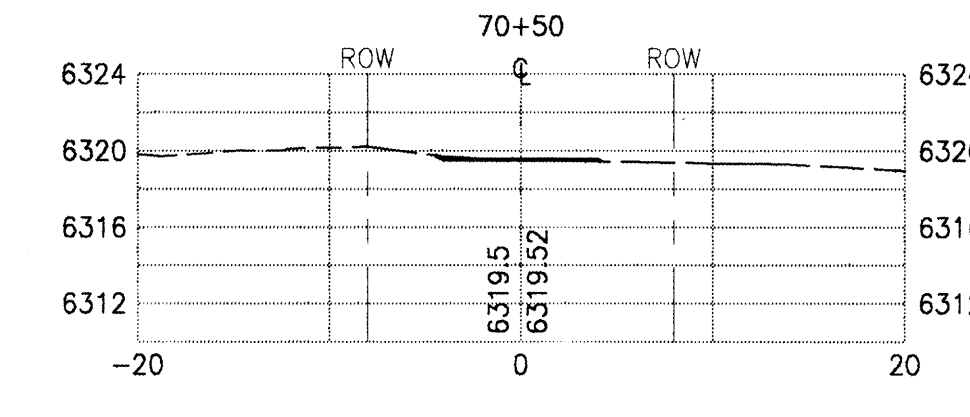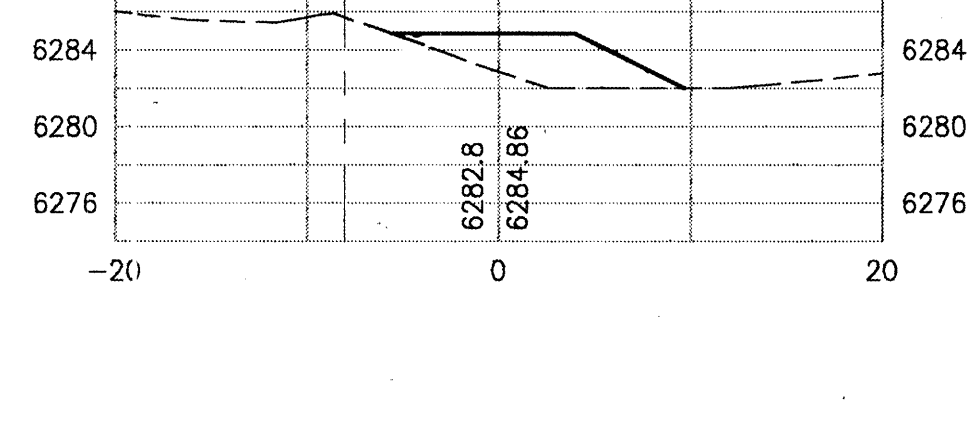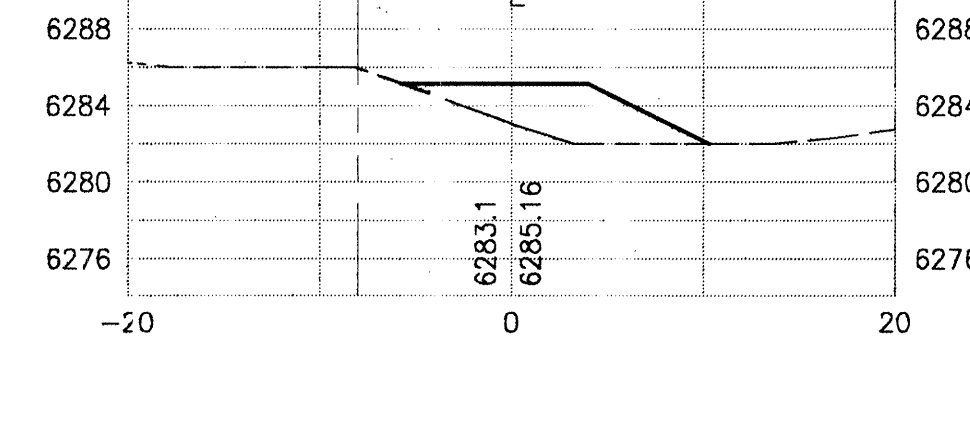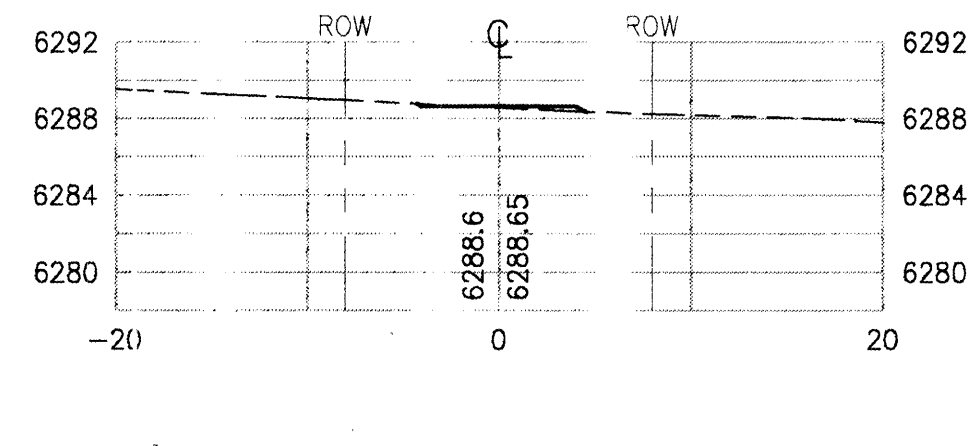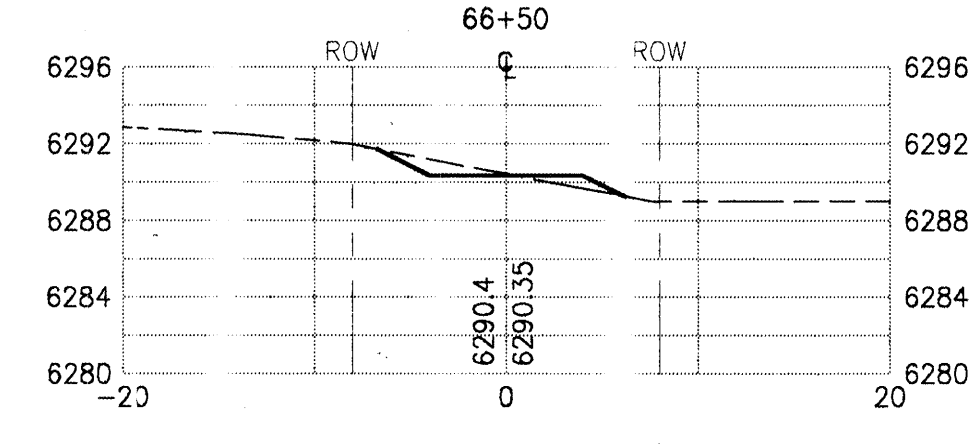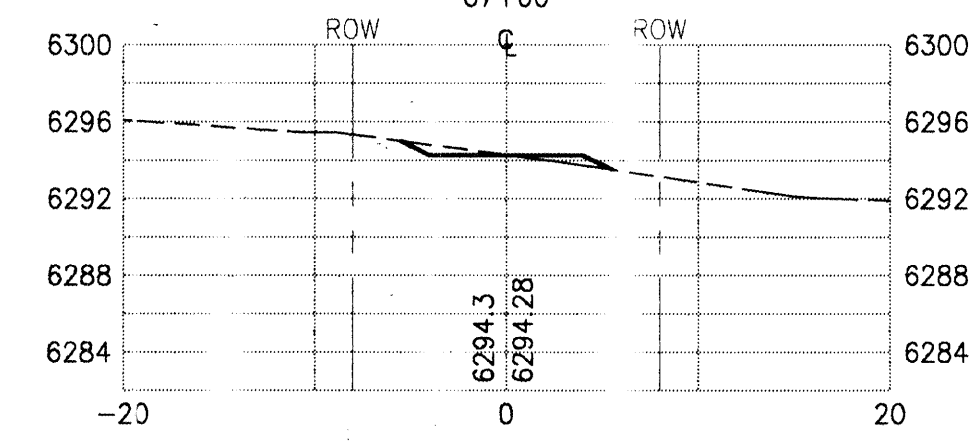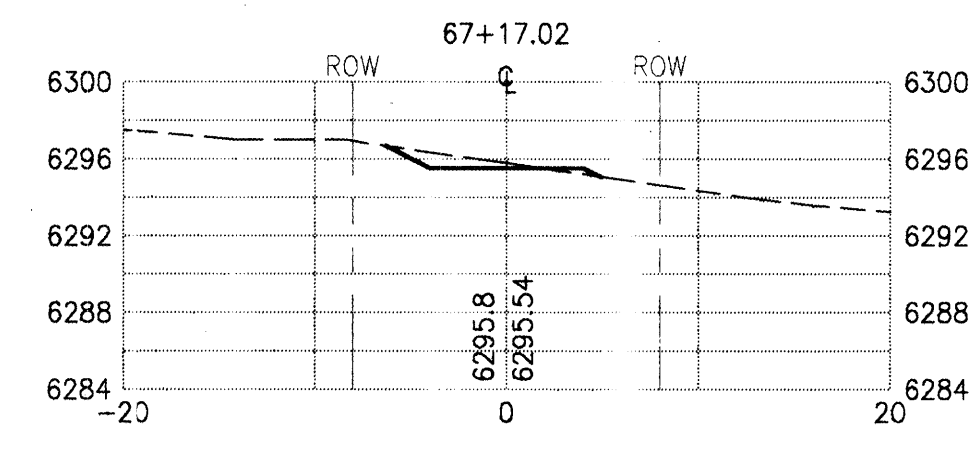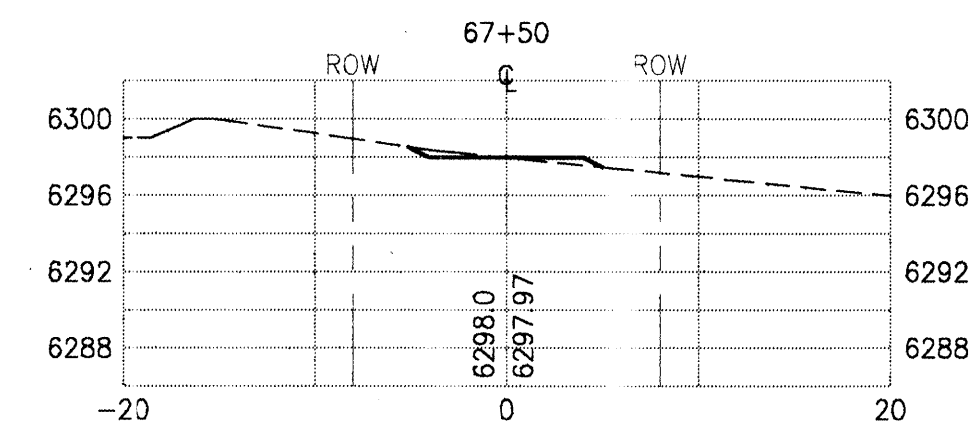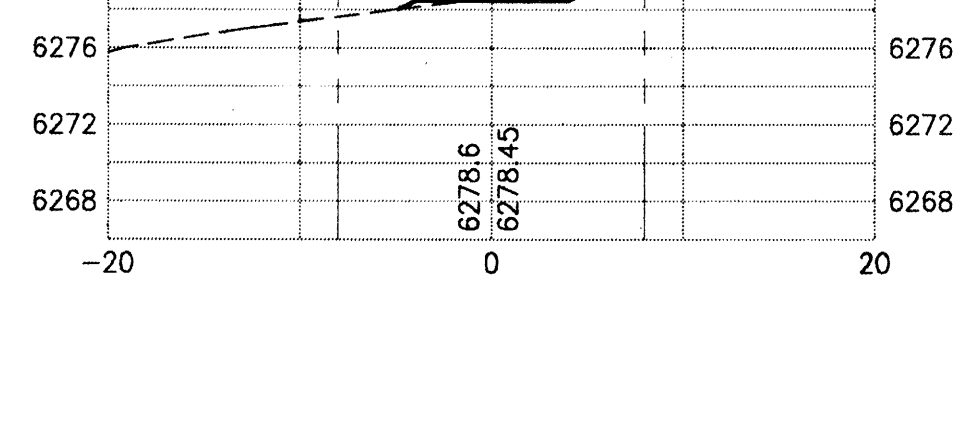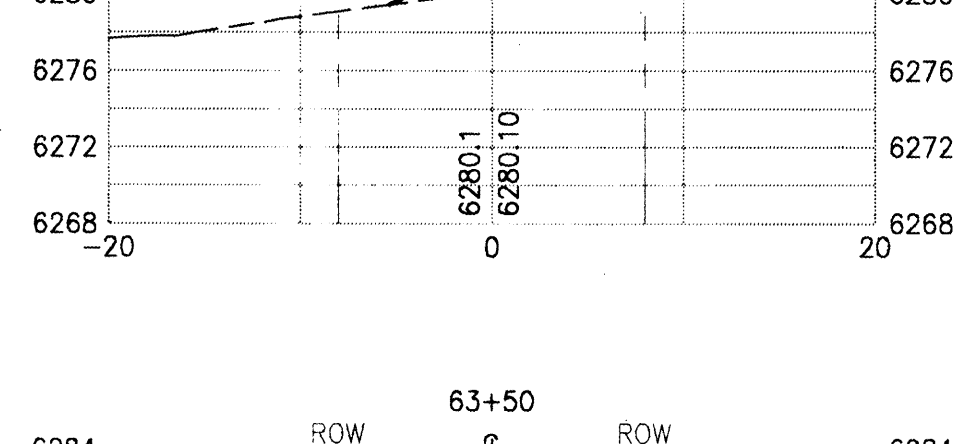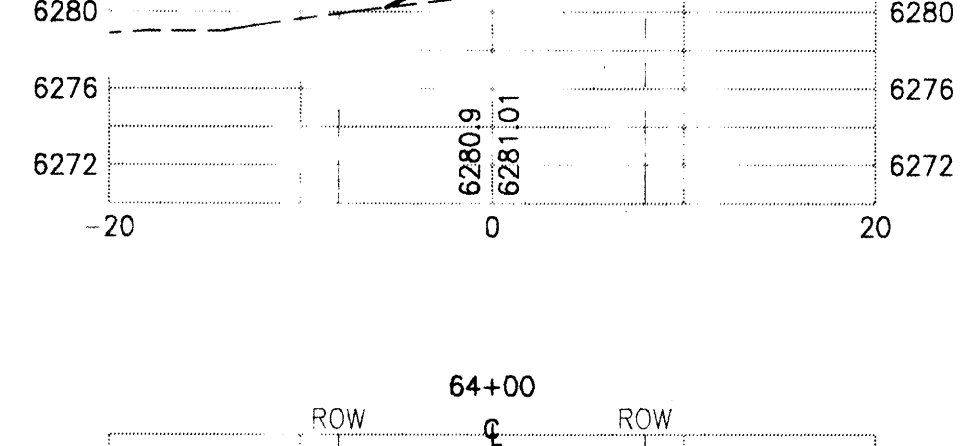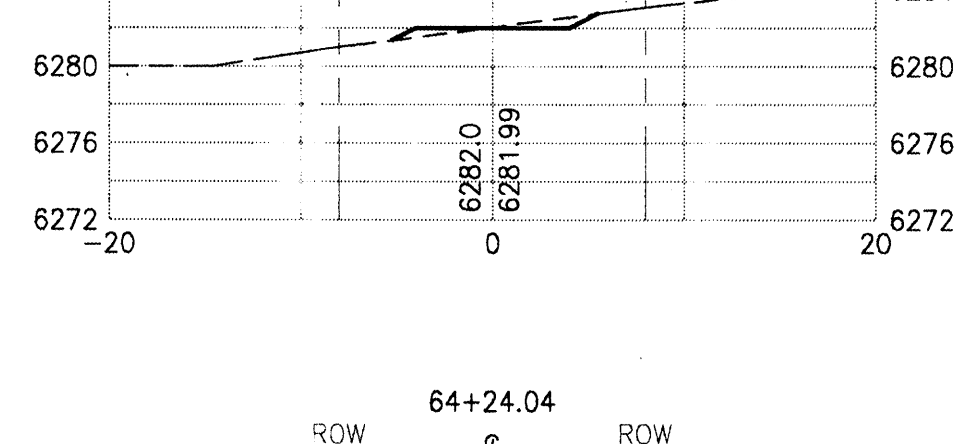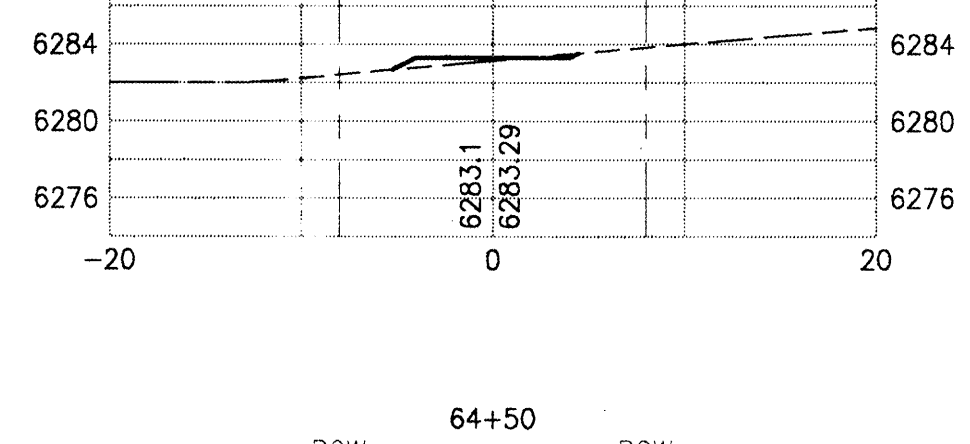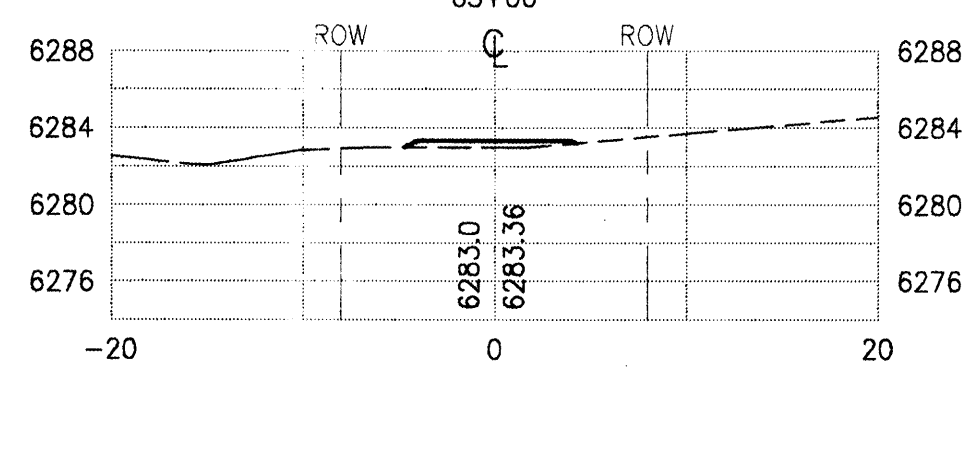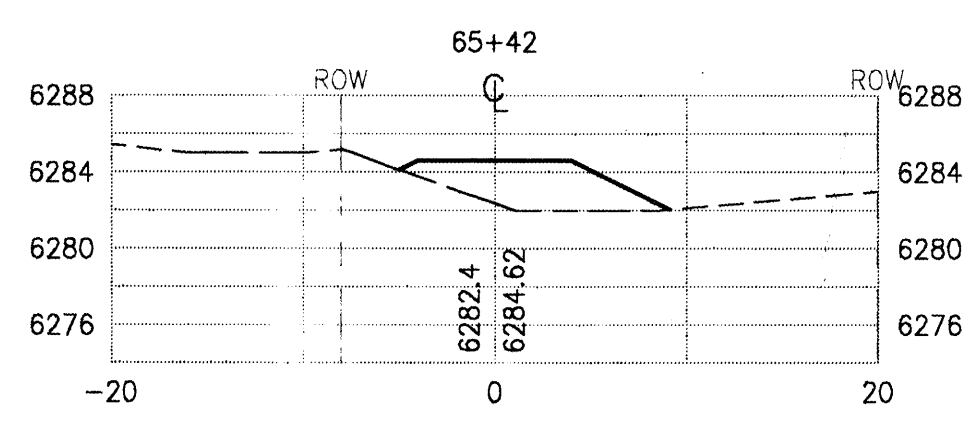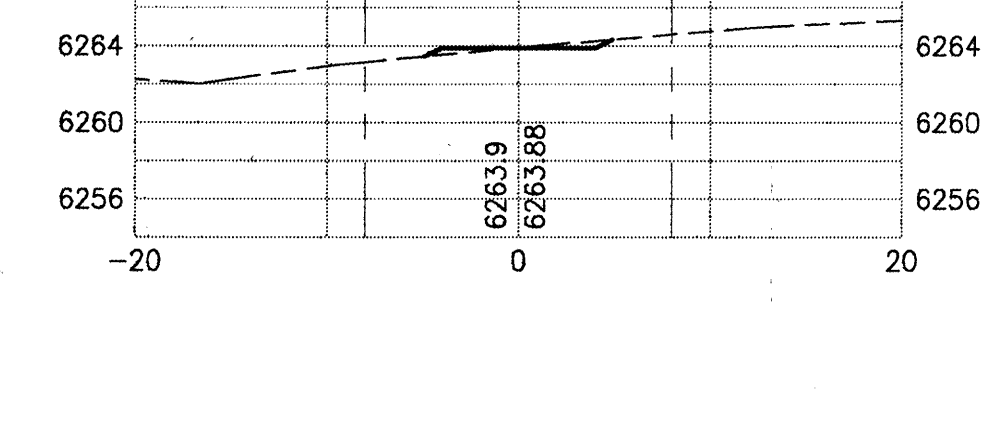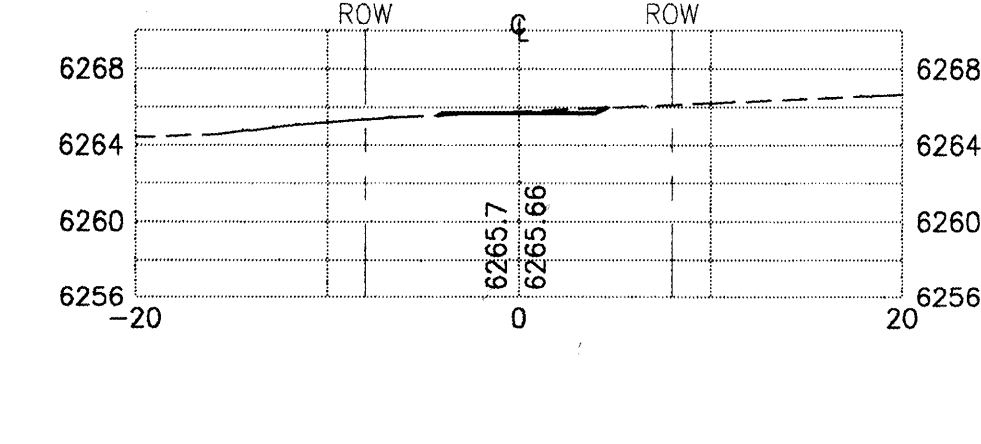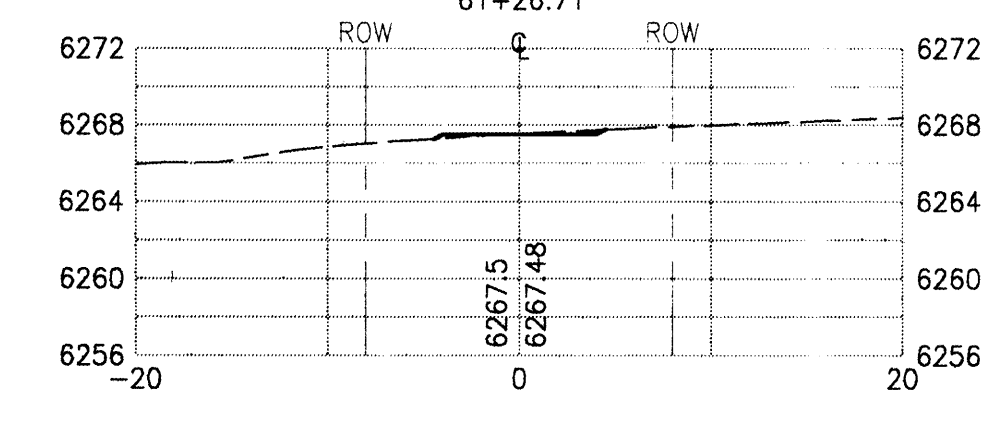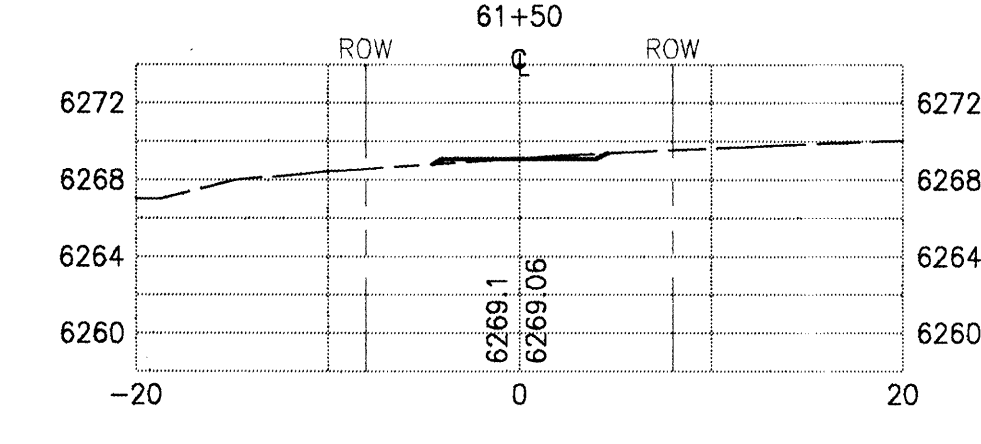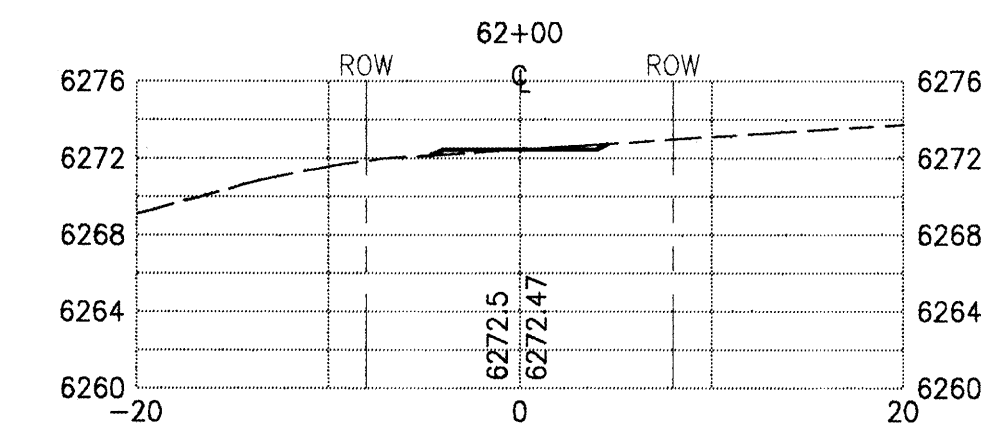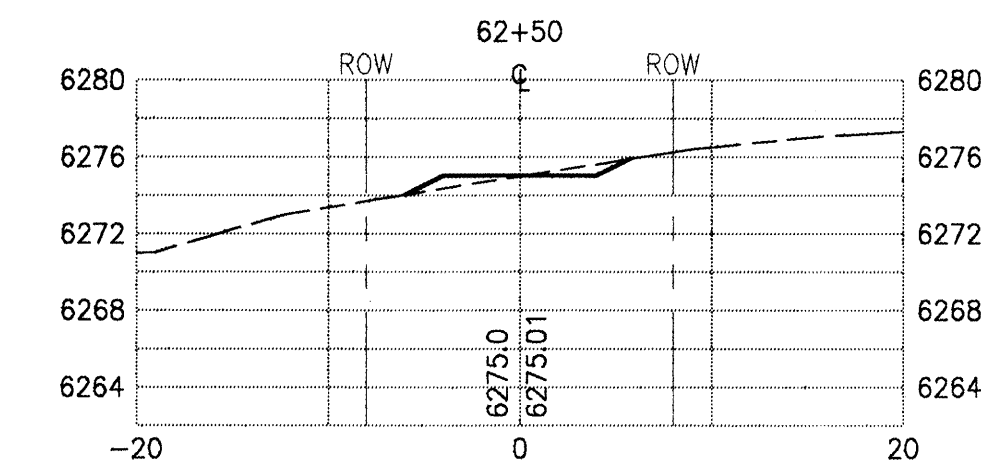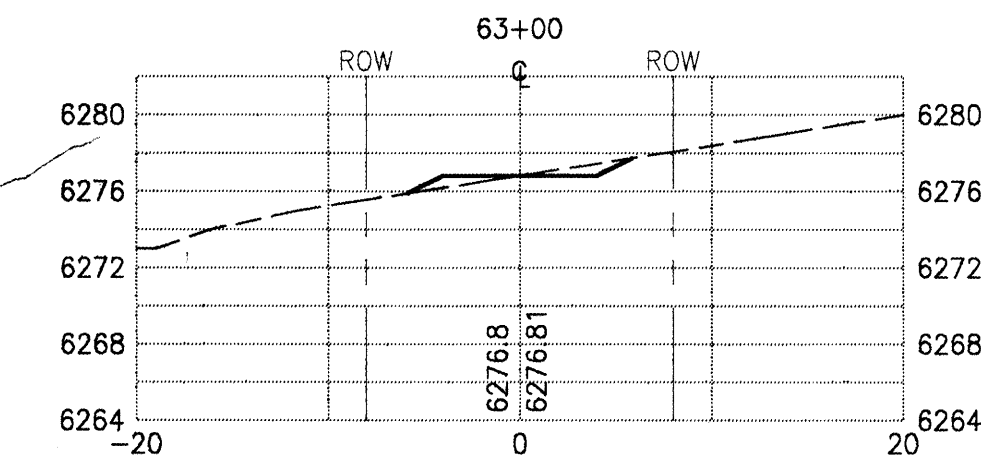

SCALE:
1" = 10' HORIZ. & VERT.

WILSON & ASSOCIATES





















CIVIL/ENVIRONMENTAL ENGINEERING • SURVEYING
809 COPPER AVE. NE, ALBUQUERQUE, NEW MEXICO 87102 (505)243-6434

WALTER WEAVER INC.

LANDSCAPE ARCHITECTS / ENVIRONMENTAL PLANNERS / GOLF COURSE ARCHITECTS
809 COPPER AVE. NE SUITE 100E ALBUQUERQUE, NEW MEXICO 87102 (505)243-3506

CITY OF ALBUQUERQUE PUBLIC WORKS DEPARTMENT ENGINEERING DEVELOPMENT GROUP							
TITLE: SIMMS PARK ROAD EQUESTRIAN TRAIL MAIN TRAIL CROSS-SECTIONS							
Design Review Committee	City Engineer Approval						
	<table border="1"> <tr> <th>Month / Day / Year</th> <th>Month / Day / Year</th> </tr> <tr> <td>5/22/95</td> <td></td> </tr> <tr> <td>9/18/95</td> <td></td> </tr> </table>	Month / Day / Year	Month / Day / Year	5/22/95		9/18/95	
	Month / Day / Year	Month / Day / Year					
	5/22/95						
9/18/95							
City Project No. 5277.90	Zone Map No. E-23-Z						
Sheet 16	Of 18						

ENGINEER'S SEAL		SURVEY INFORMATION		BENCH MARK		AS-BUILT INFORMATION	
No.	Date	Revisions / Remarks	By	Field Notes	DATE	CONTRACTOR	DATE
				WILSON & ASSOC.	5/95	ALBUQUERQUE CITY BENCH MARK 11-B61	WORK STAKED BY
						FOUND USC&GS BRASS TABLET STAMPED	INSPECTORS APPROVAL
						"TUMBLE 1968" SET IN CONCRETE 0.2'	DATE
						ABOVE GROUND, AND LOCATED 500'± NW	FIELD VERIFICATION BY
						OF THE NW QUADRANT OF THE	DATE
						INTERSECTION OF TENNYSON ST. NE AND	DRAWING CORRECTED BY
						SAN ANTONIO AVE. NE	MICRO-FILM INFORMATION
						RECORDED BY	DATE
						NO.	

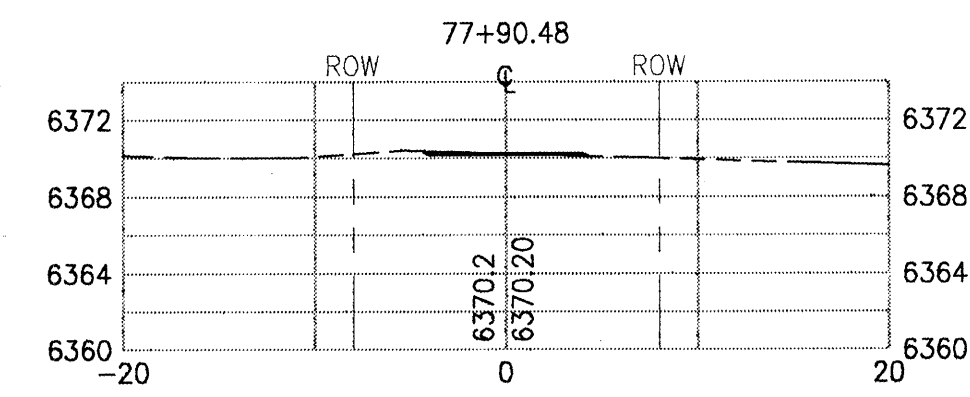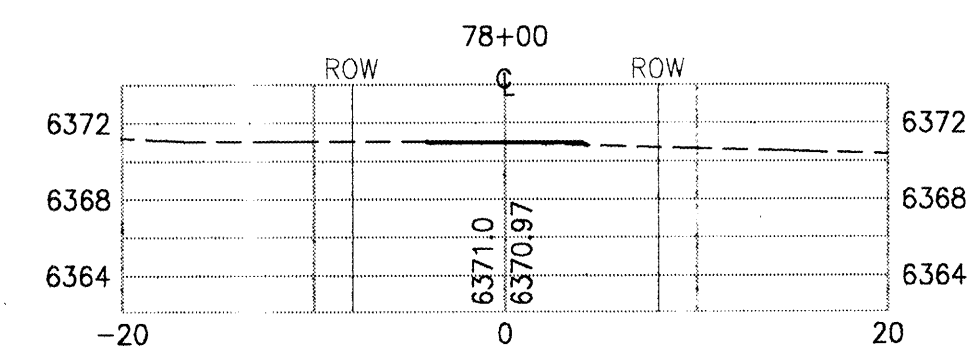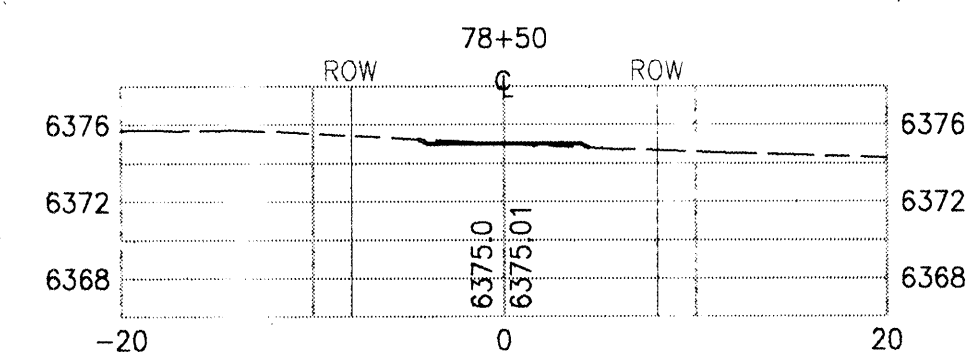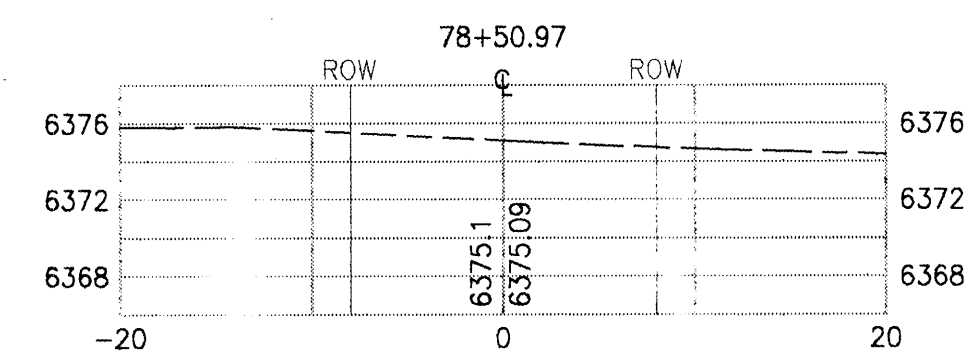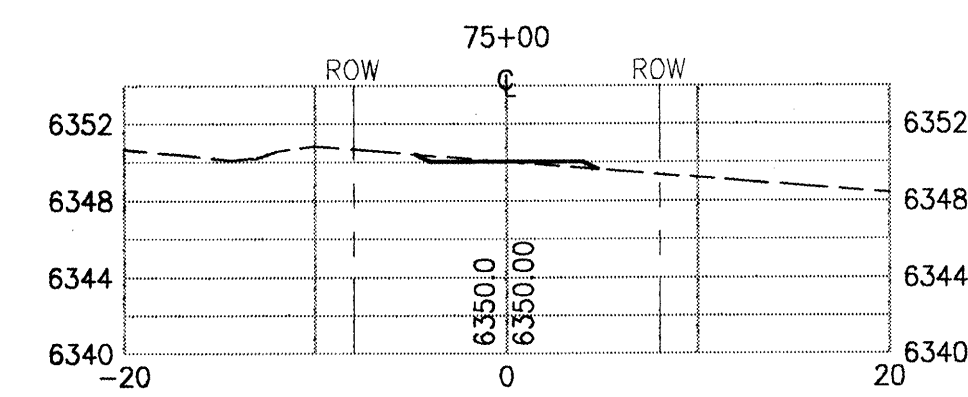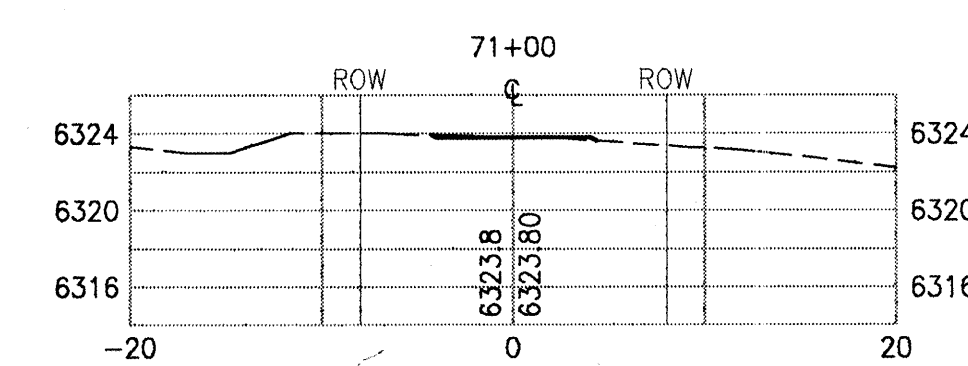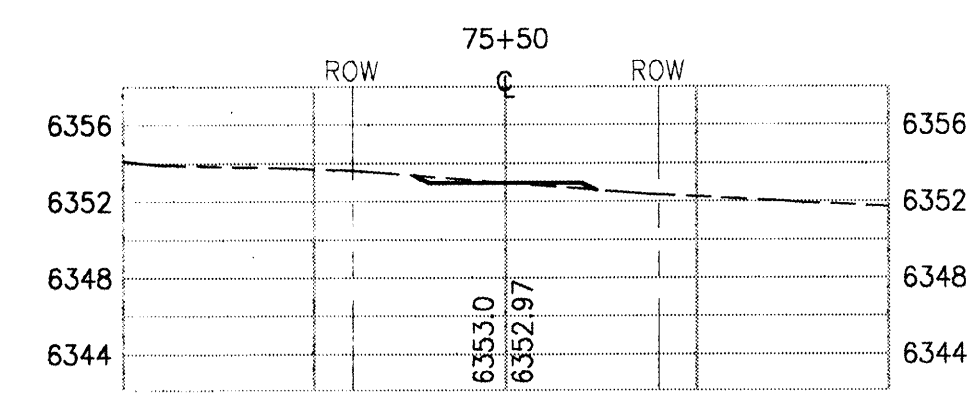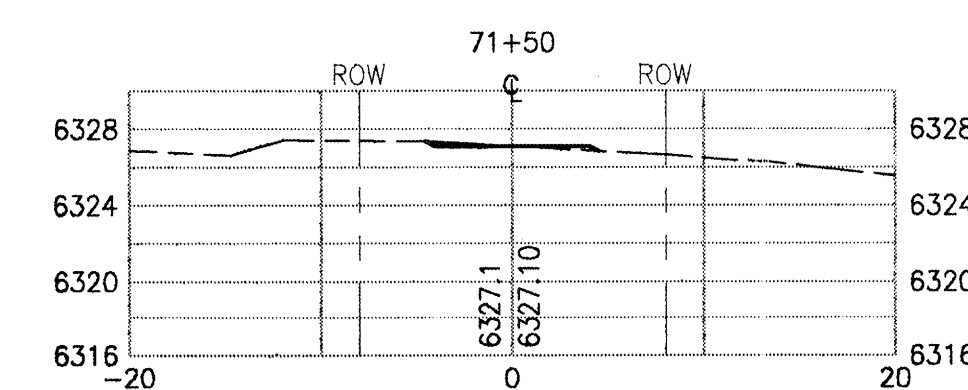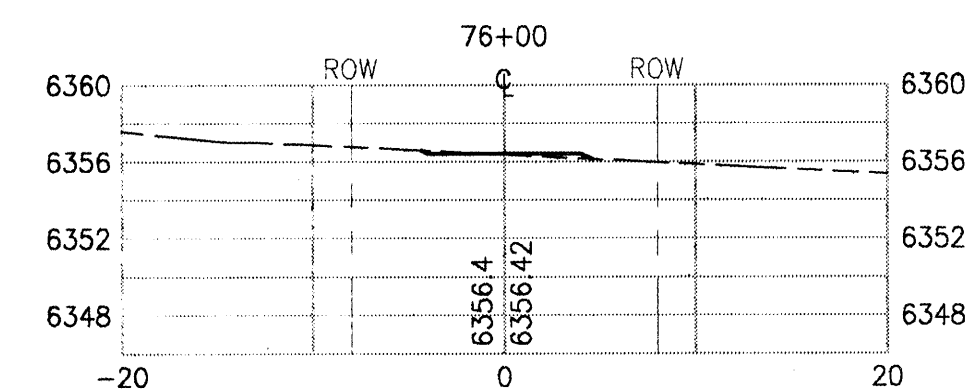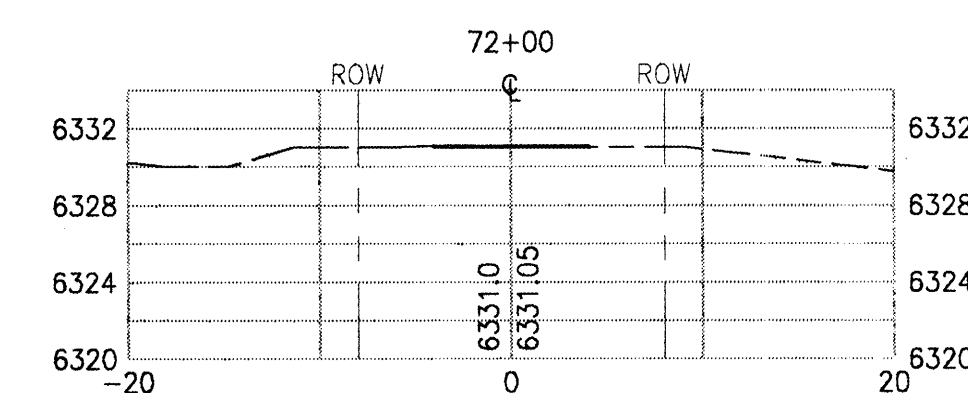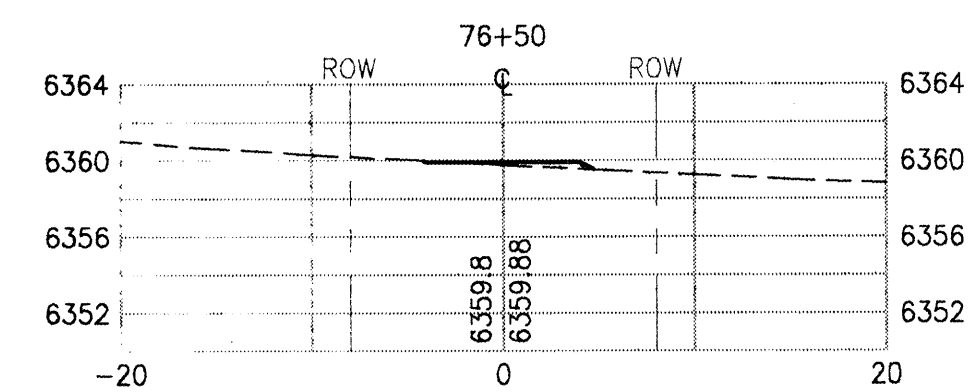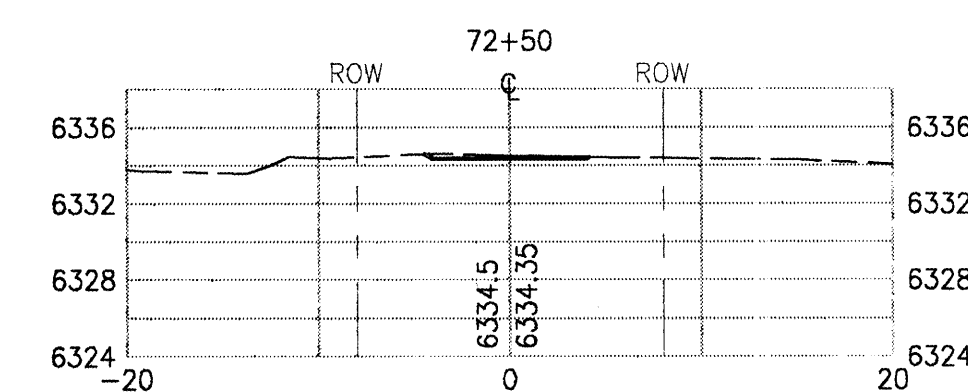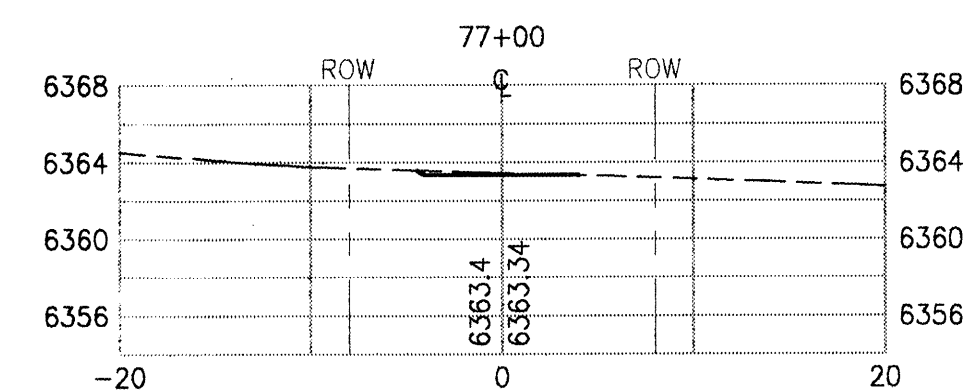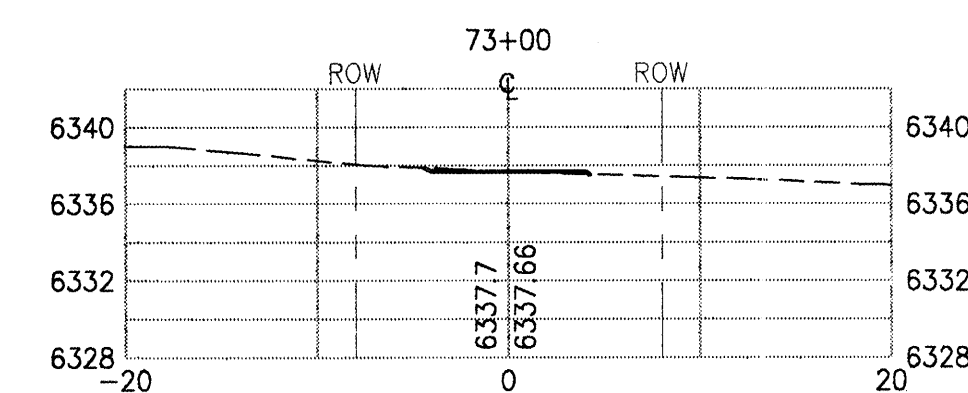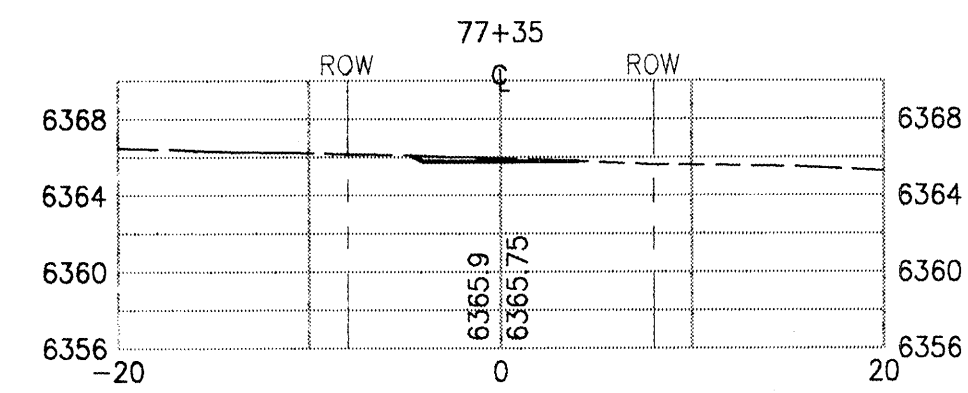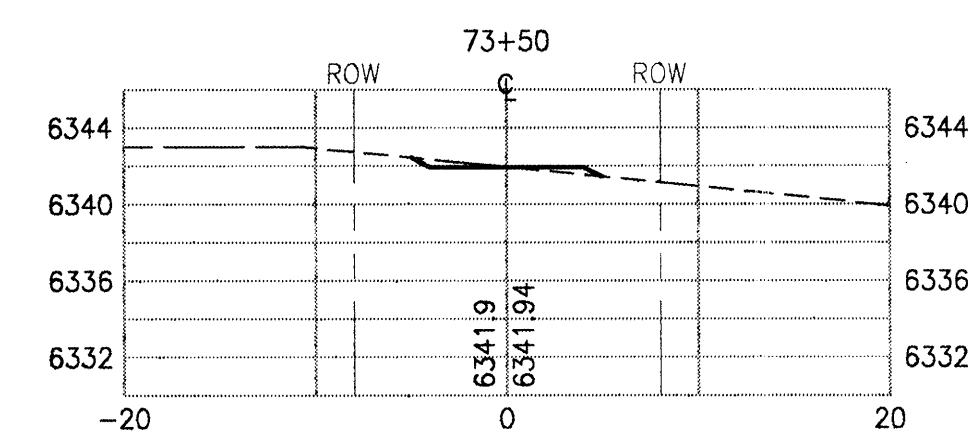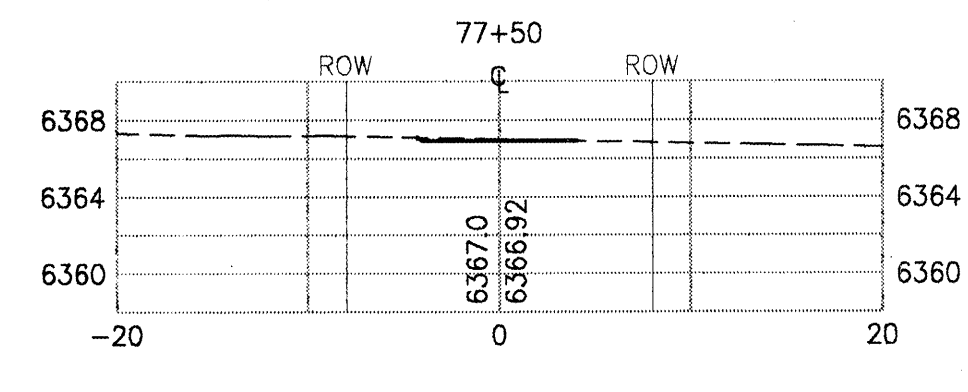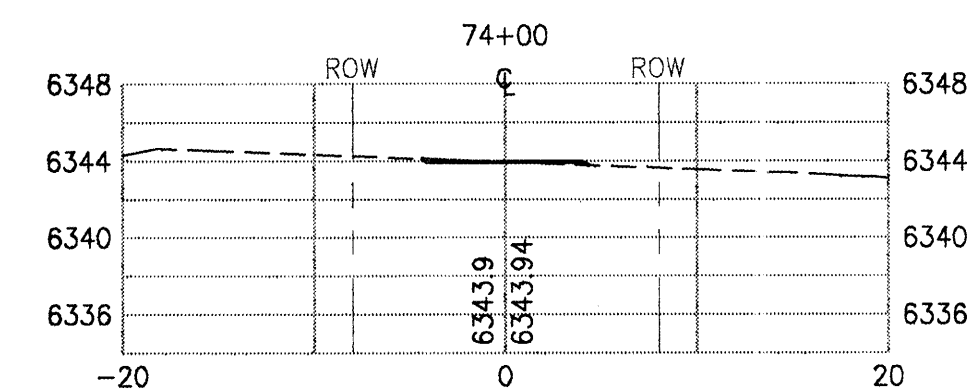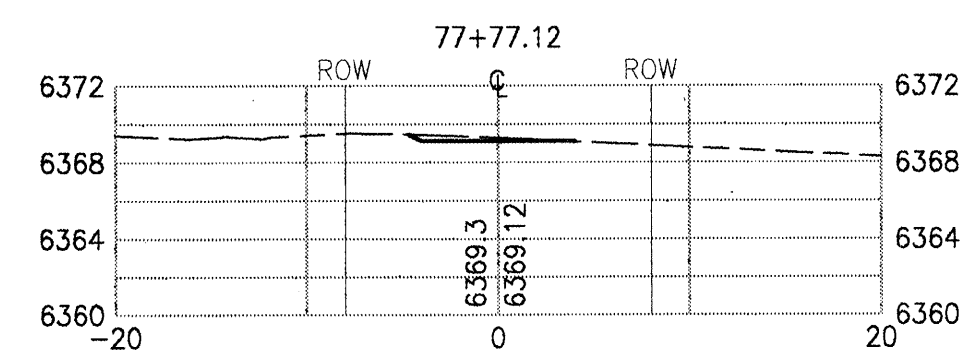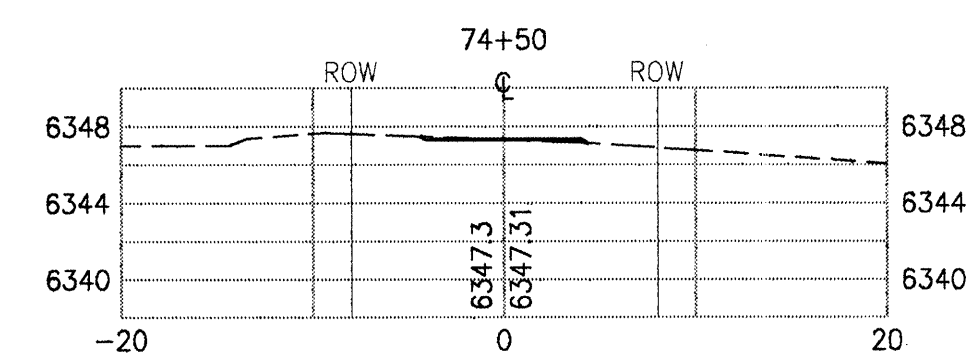

SCALE:
1" = 10' HORIZ. & VERT.

WILSON & ASSOCIATES

CIVIL/ENVIRONMENTAL ENGINEERING • SURVEYING
809 COPPER AVE NE, ALBUQUERQUE, NEW MEXICO 87102 (505)243-6434

WALTER WEAVER INC.

LANDSCAPE ARCHITECTS / ENVIRONMENTAL PLANNERS / GOLF COURSE ARCHITECTS
809 COPPER AVE NE SUITE 100E ALBUQUERQUE, NEW MEXICO 87102 (505)243-3556

CITY OF ALBANY

CITY OF ALBANY
PUBLIC WORKS

ENGINEERING DE

TITLE: **SIMMS PARK ROAD**

MAIN TRAIL CR

Design Review Committee	City Engineer Appro
-------------------------	---------------------

04































34-27-96

12.0	
------	--

[illegible]

City Project No.	5277.90	Z
------------------	---------	---


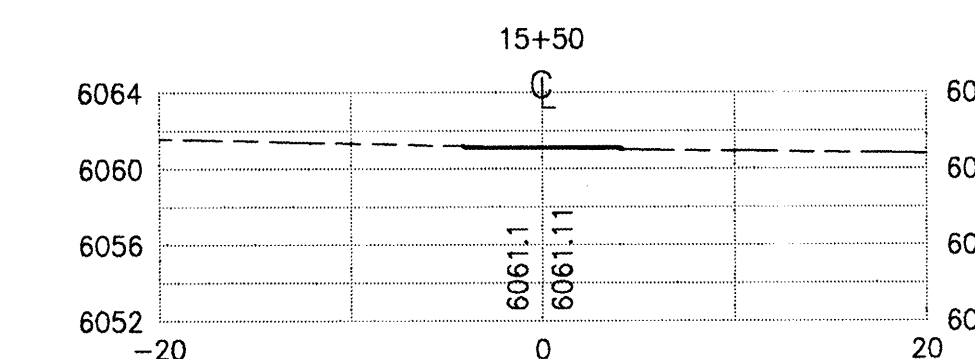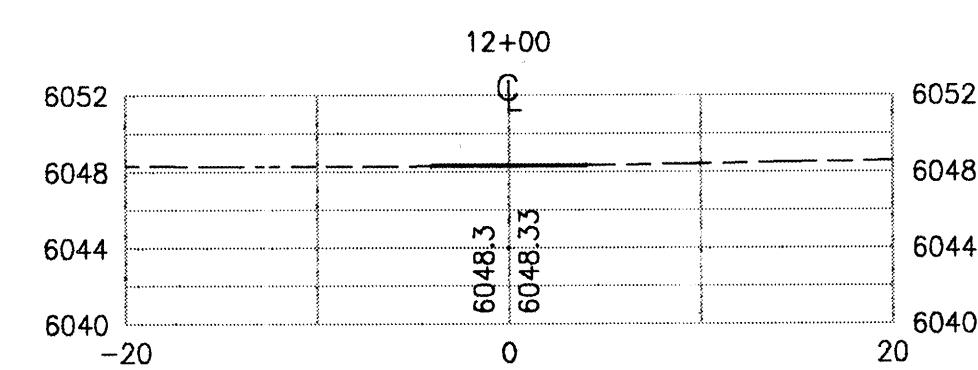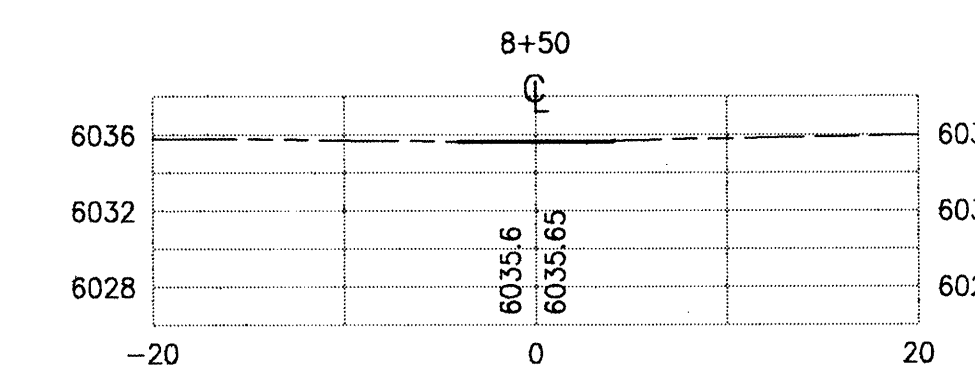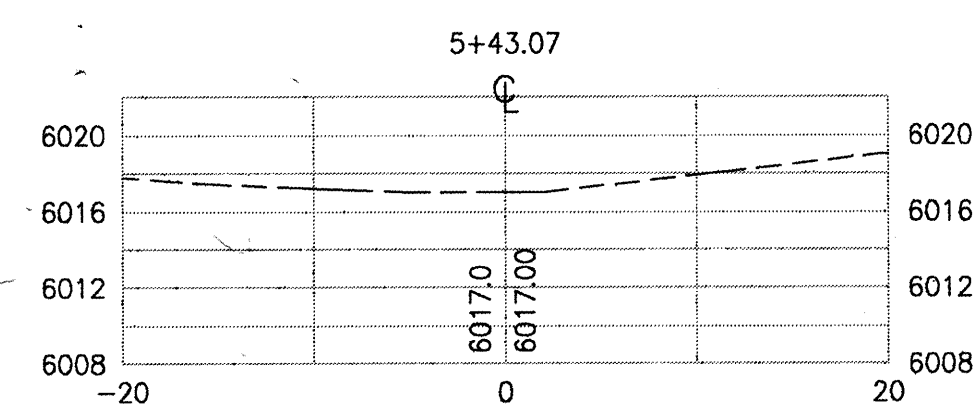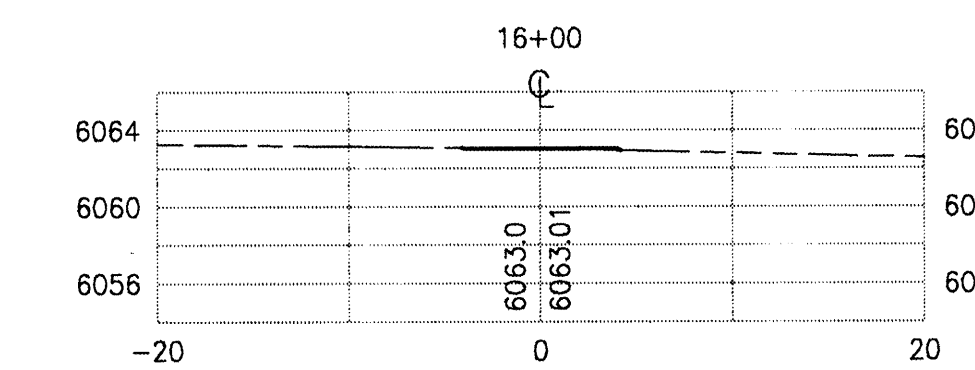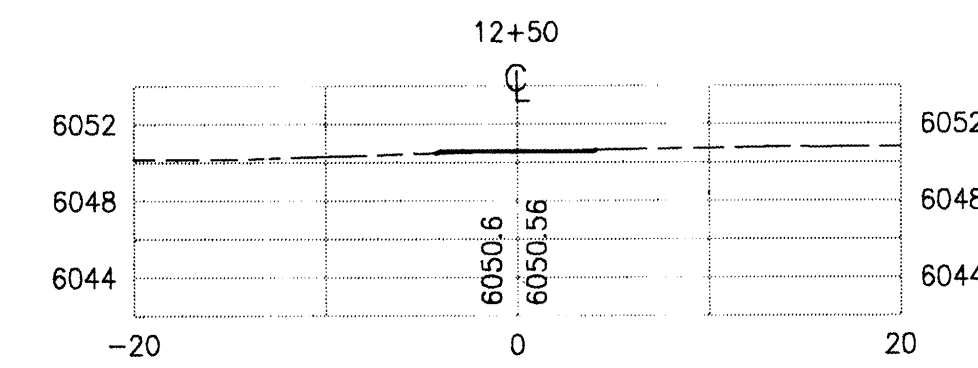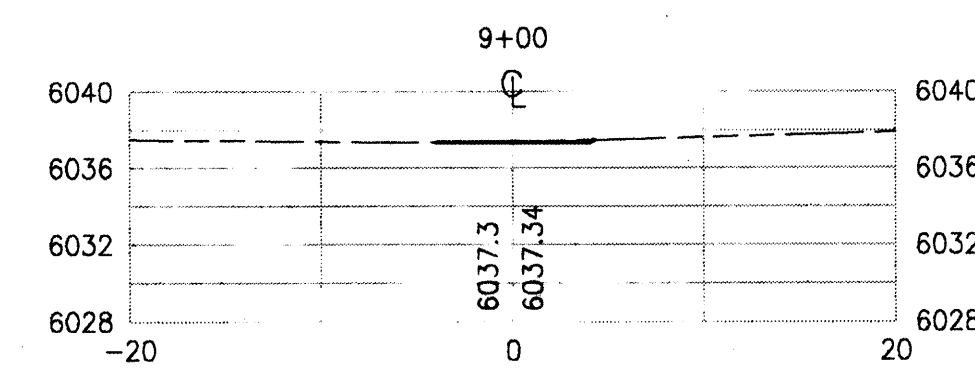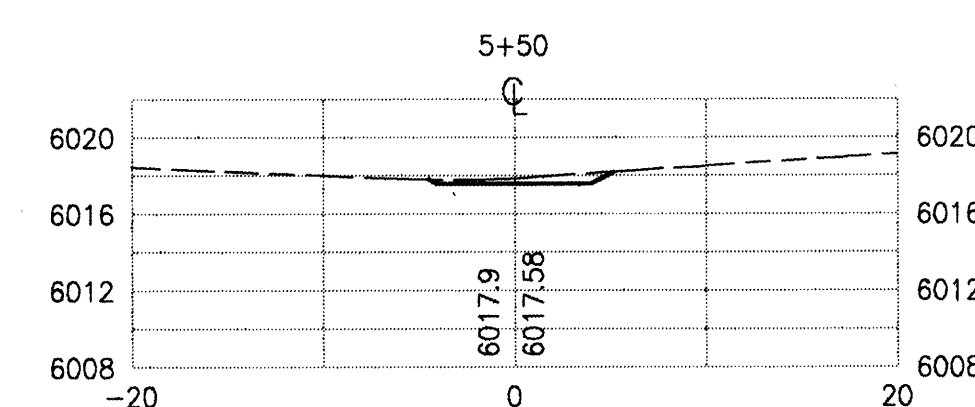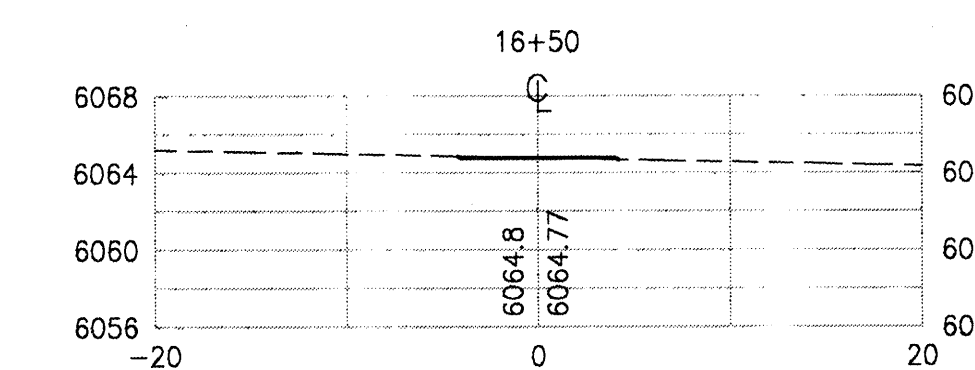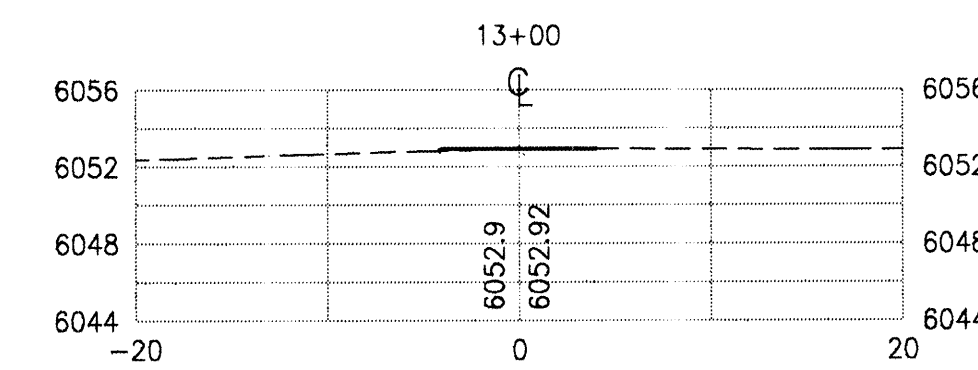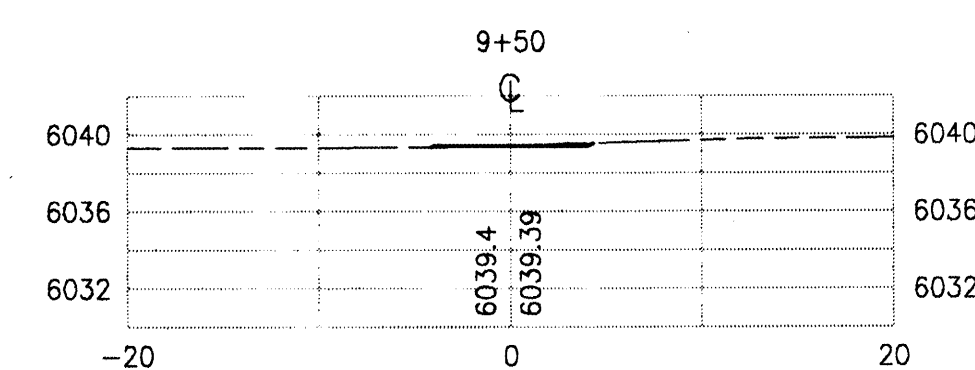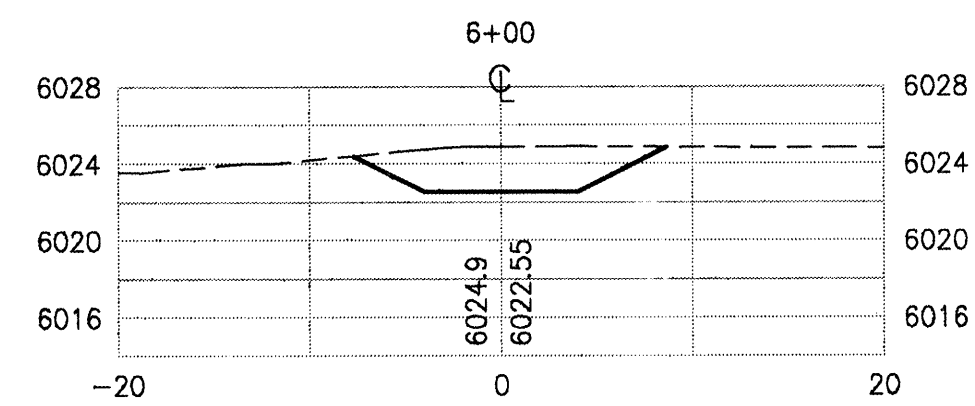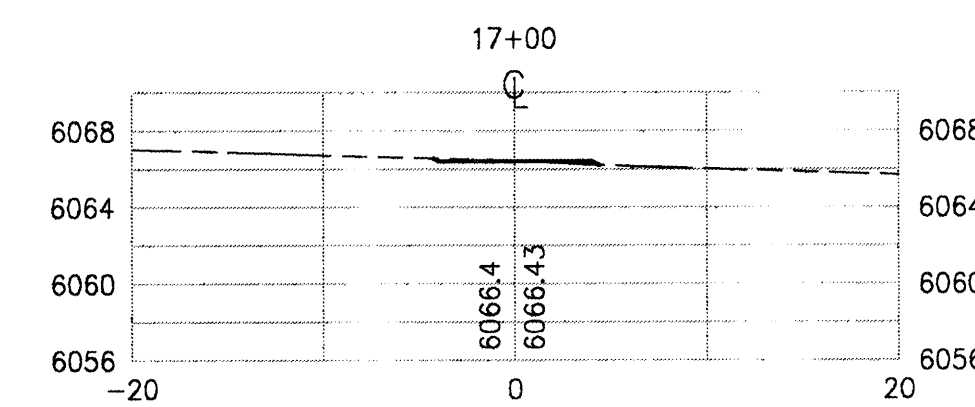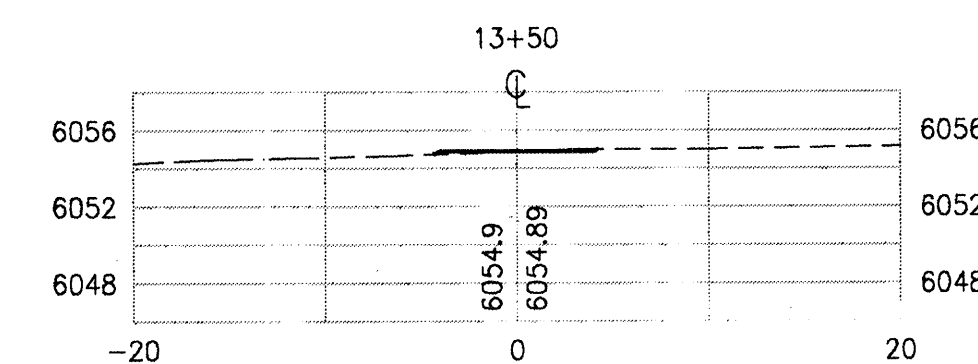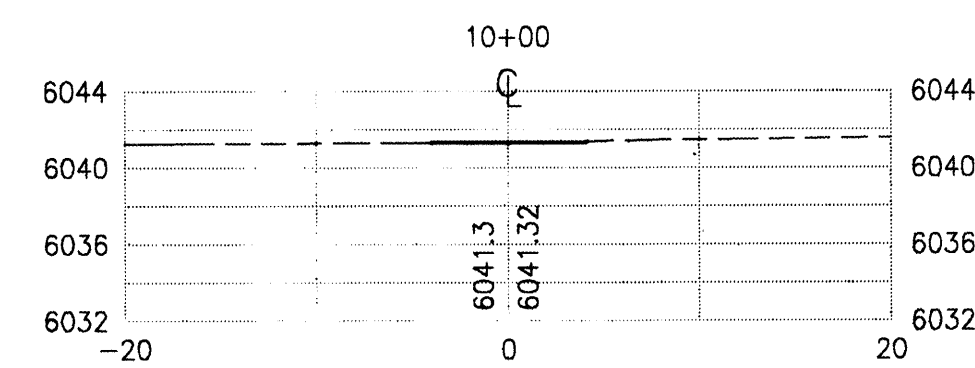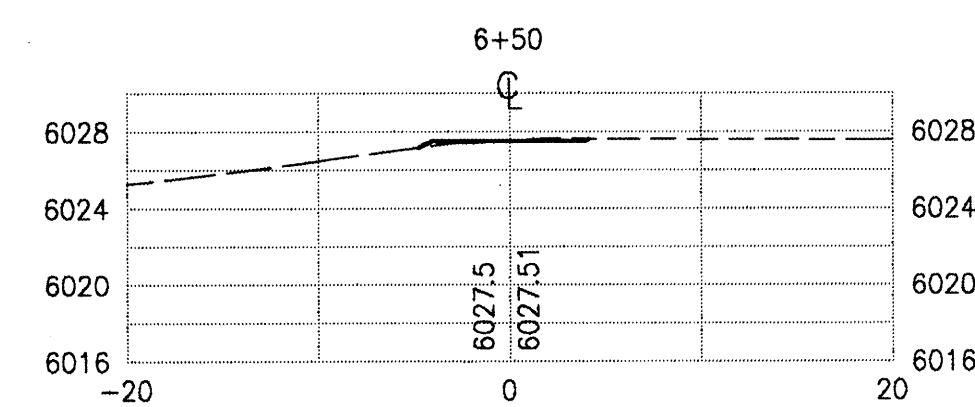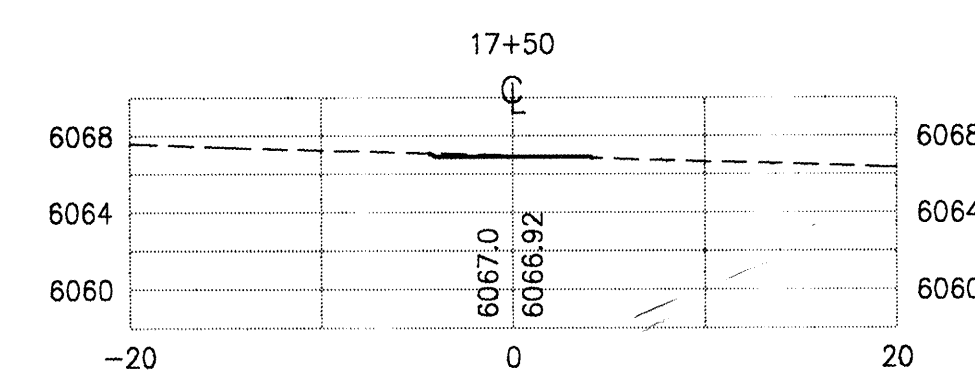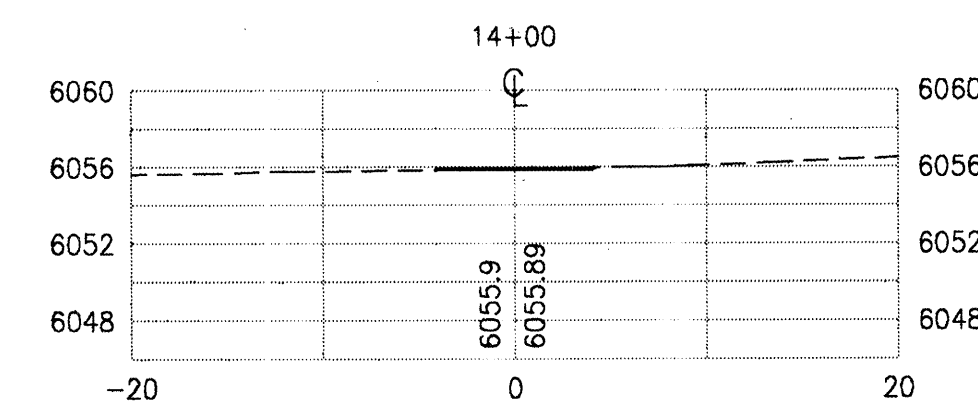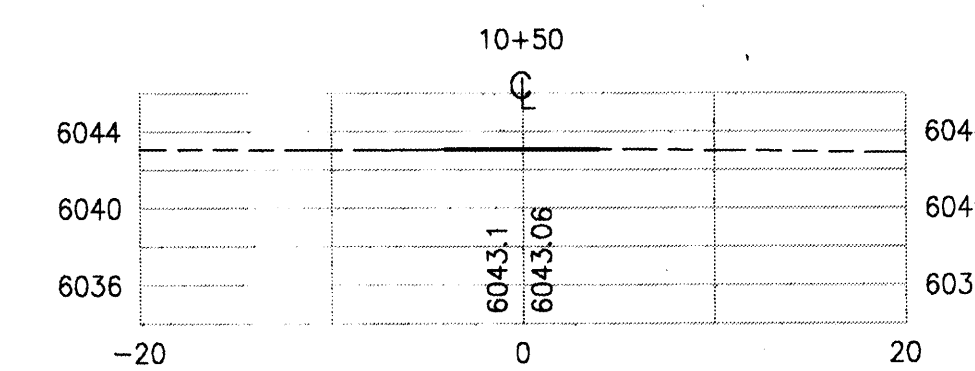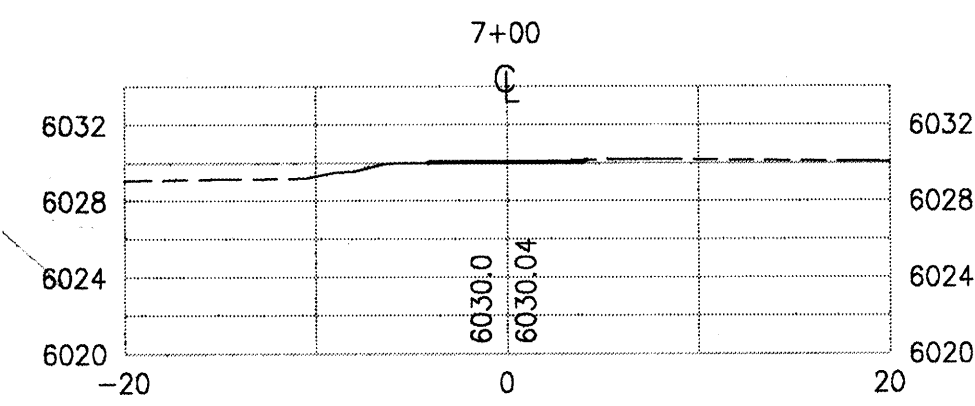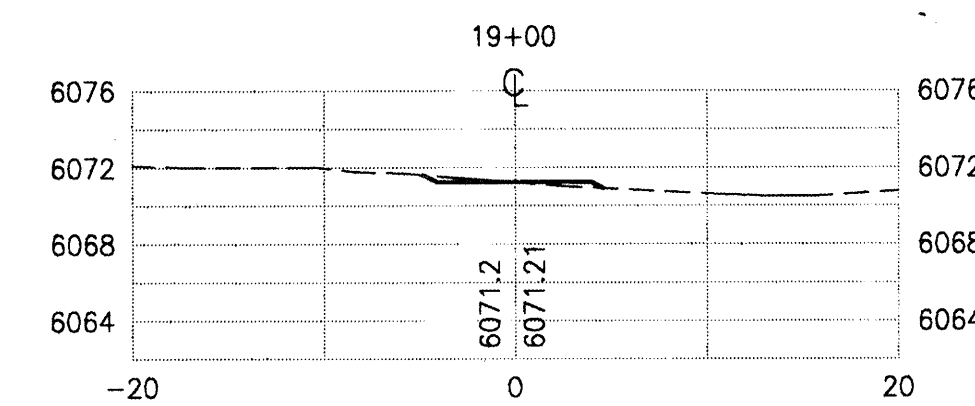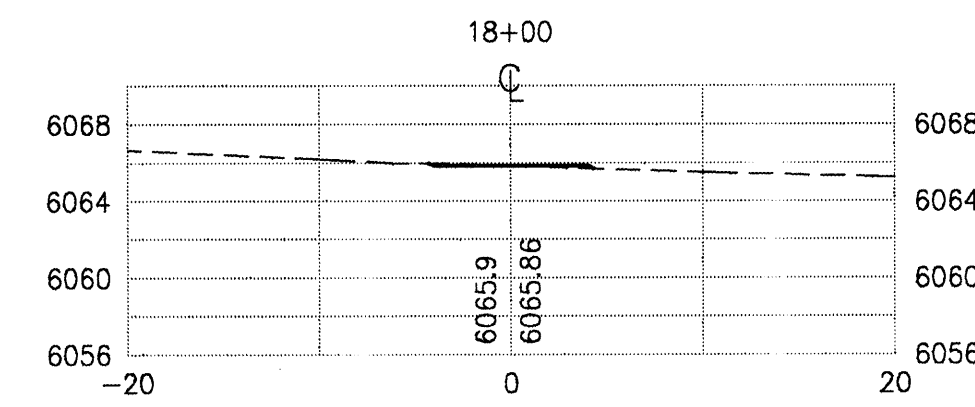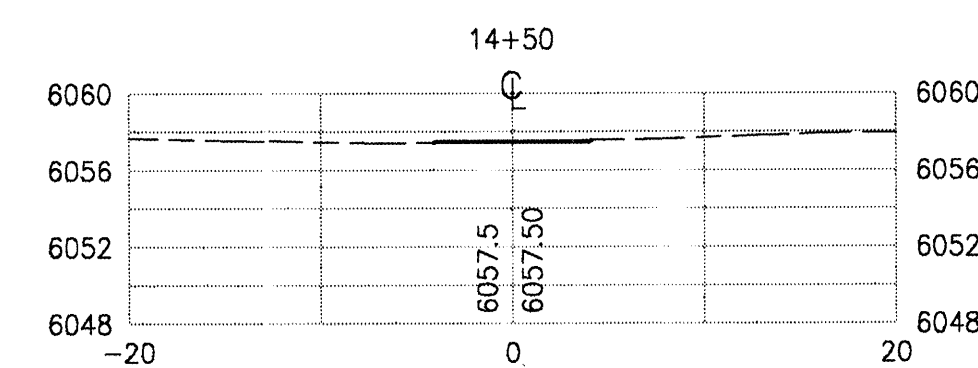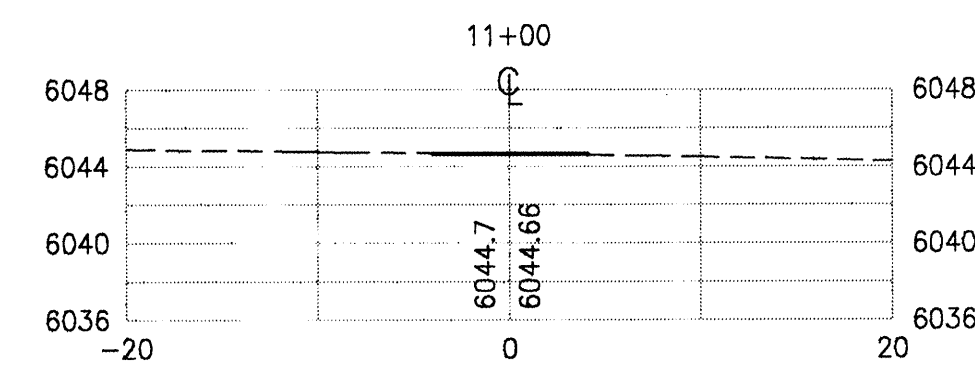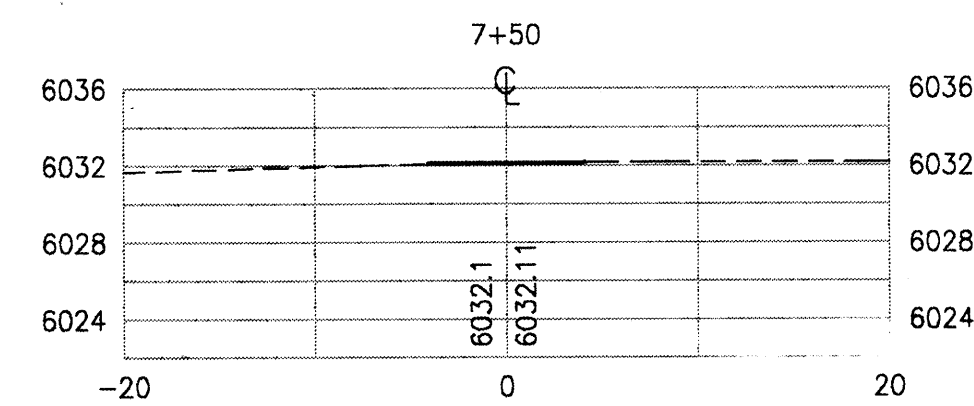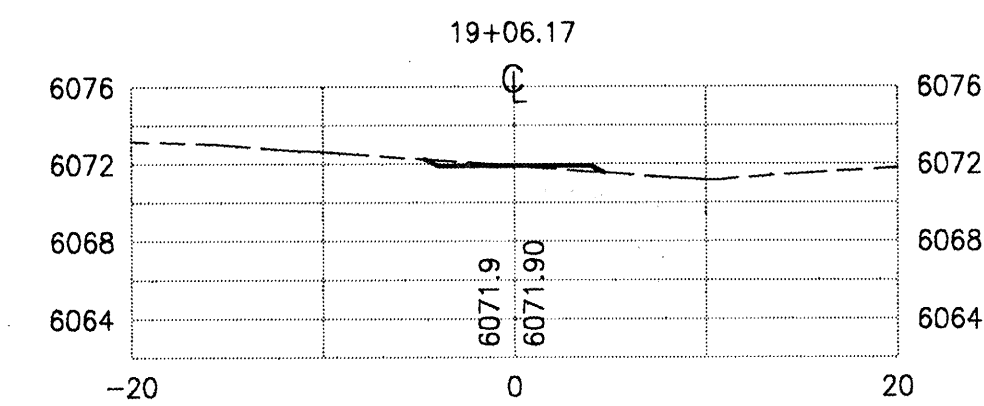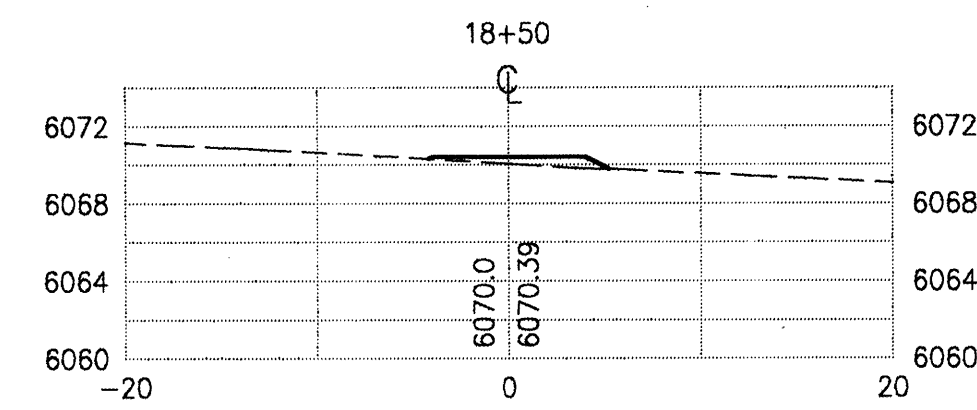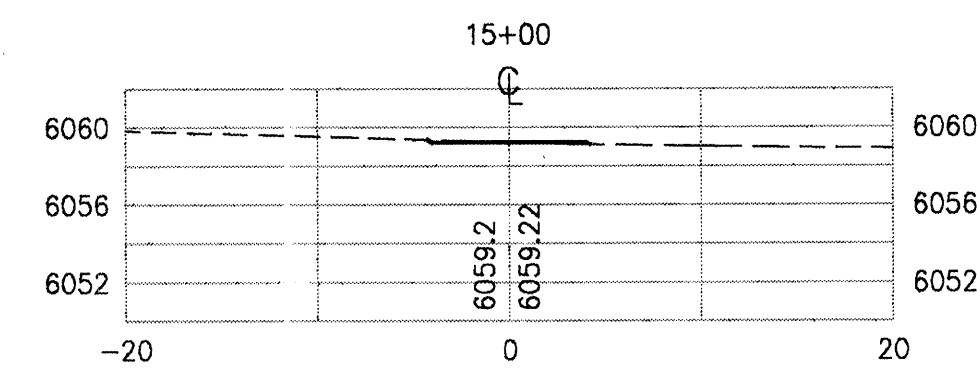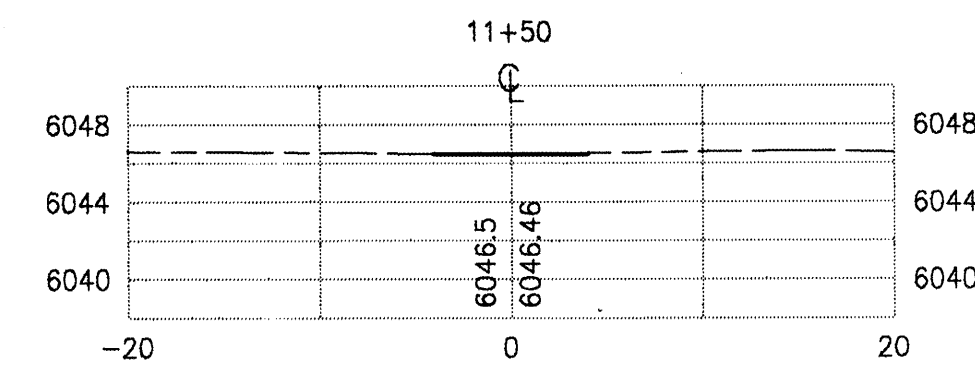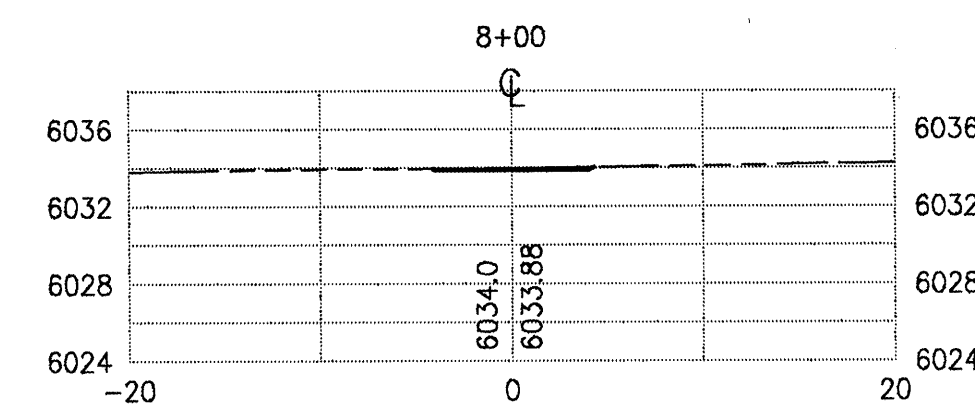

SCALE:
1" = 10' HORIZ. & VERT.

WILSON & ASSOCIATES

CIVIL/ENVIRONMENTAL ENGINEERING • SURVEYING
809 COPPER AVE NE, ALBUQUERQUE, NEW MEXICO 87102 (505)243-8434

WALTER WEAVER INC.

LANDSCAPE ARCHITECTS / ENVIRONMENTAL PLANNERS / GOLF COURSE ARCHITECTS
800 COPPER AVE NE SUITE 100E ALBUQUERQUE, NEW MEXICO 87102 (505)243-3656

No.	Date	Revisions / Remarks	By	ENGINEER'S SEAL	SURVEY INFORMATION	BENCH MARK	AS BUILT INFORMATION	
					FIELD NOTES	ALBUQUERQUE CITY BENCH MARK 11-B61	CONTRACTOR	
					NO.	BY	DATE	WORK STAKED BY
						WILSON & ASSOC.	5/95	INSPECTORS APPROVAL DATE:
								FIELD VERIFICATION BY DATE:
								DRAWING CORRECTED BY DATE:
								MICRO-FILM INFORMATION
Designed By:						SAN ANTONIO AVE., NE	RECORDED BY DATE:	
Drawn By:						ELEVATION = 6009 ± .55 FEET (NAD 1927)	NO.	
Checked By:								

No.	Date	Revisions / Remarks	By	ENGINEER'S SEAL	
Designed By:			WILSON & ASSOCIATES		Date: 10/20/95
Drawn By:			WILSON & ASSOCIATES		Date: 10/20/95
Checked By:			WILSON & ASSOCIATES		Date: 10/20/95

CITY OF ALBUQUERQUE PUBLIC WORKS DEPARTMENT ENGINEERING DEVELOPMENT GROUP				
TITLE: SIMMS PARK ROAD EQUESTRIAN TRAIL NORTH TRAIL CROSS-SECTIONS				
Design Review Committee 		City Engineer Approval 		Last Design Update Month / Day / Year 5/22/95 9/18/95
City Project No. 5277.90		Zone Map No. E-23-Z		Sheet 18 Of 18