


Loma Del Norte Park Construction

City of Albuquerque

Parks & Recreation Department

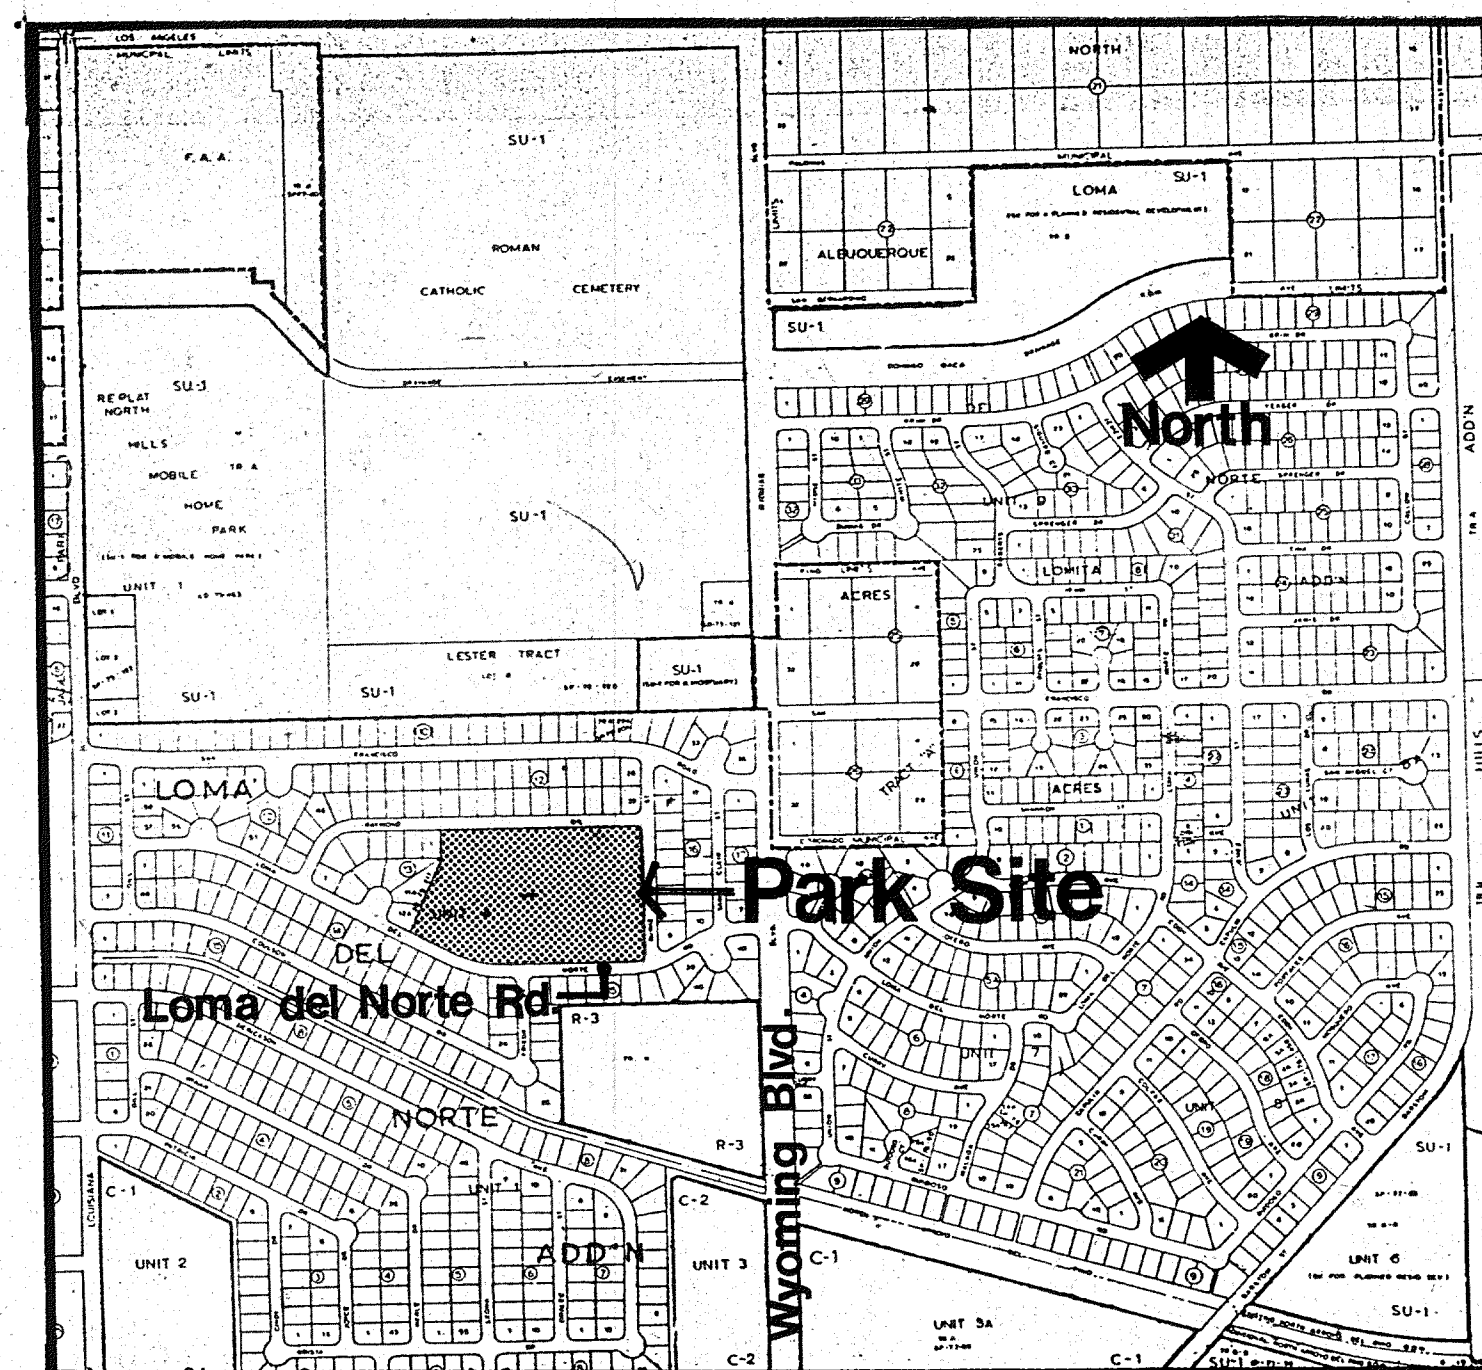

Location Map

Grading Plan	Sht. 1
Construction Plan . . .	Sht. 2
Irrigation Plan	Sht. 3
Planting Plan	Sht. 4
Irrigation Details . . .	Sht. 5
Details	Sht. 6
Details	Sht. 7

Raymond Dr.

Burke St.

Loma del Norte Rd.

Dwg No
K-1457


Date-2/11/80


Approved
Revised

City of Albuquerque
Parks & Recreation
Design & Development

Loma del Norte Park
Grading Plan

SHEET
1
OF 7

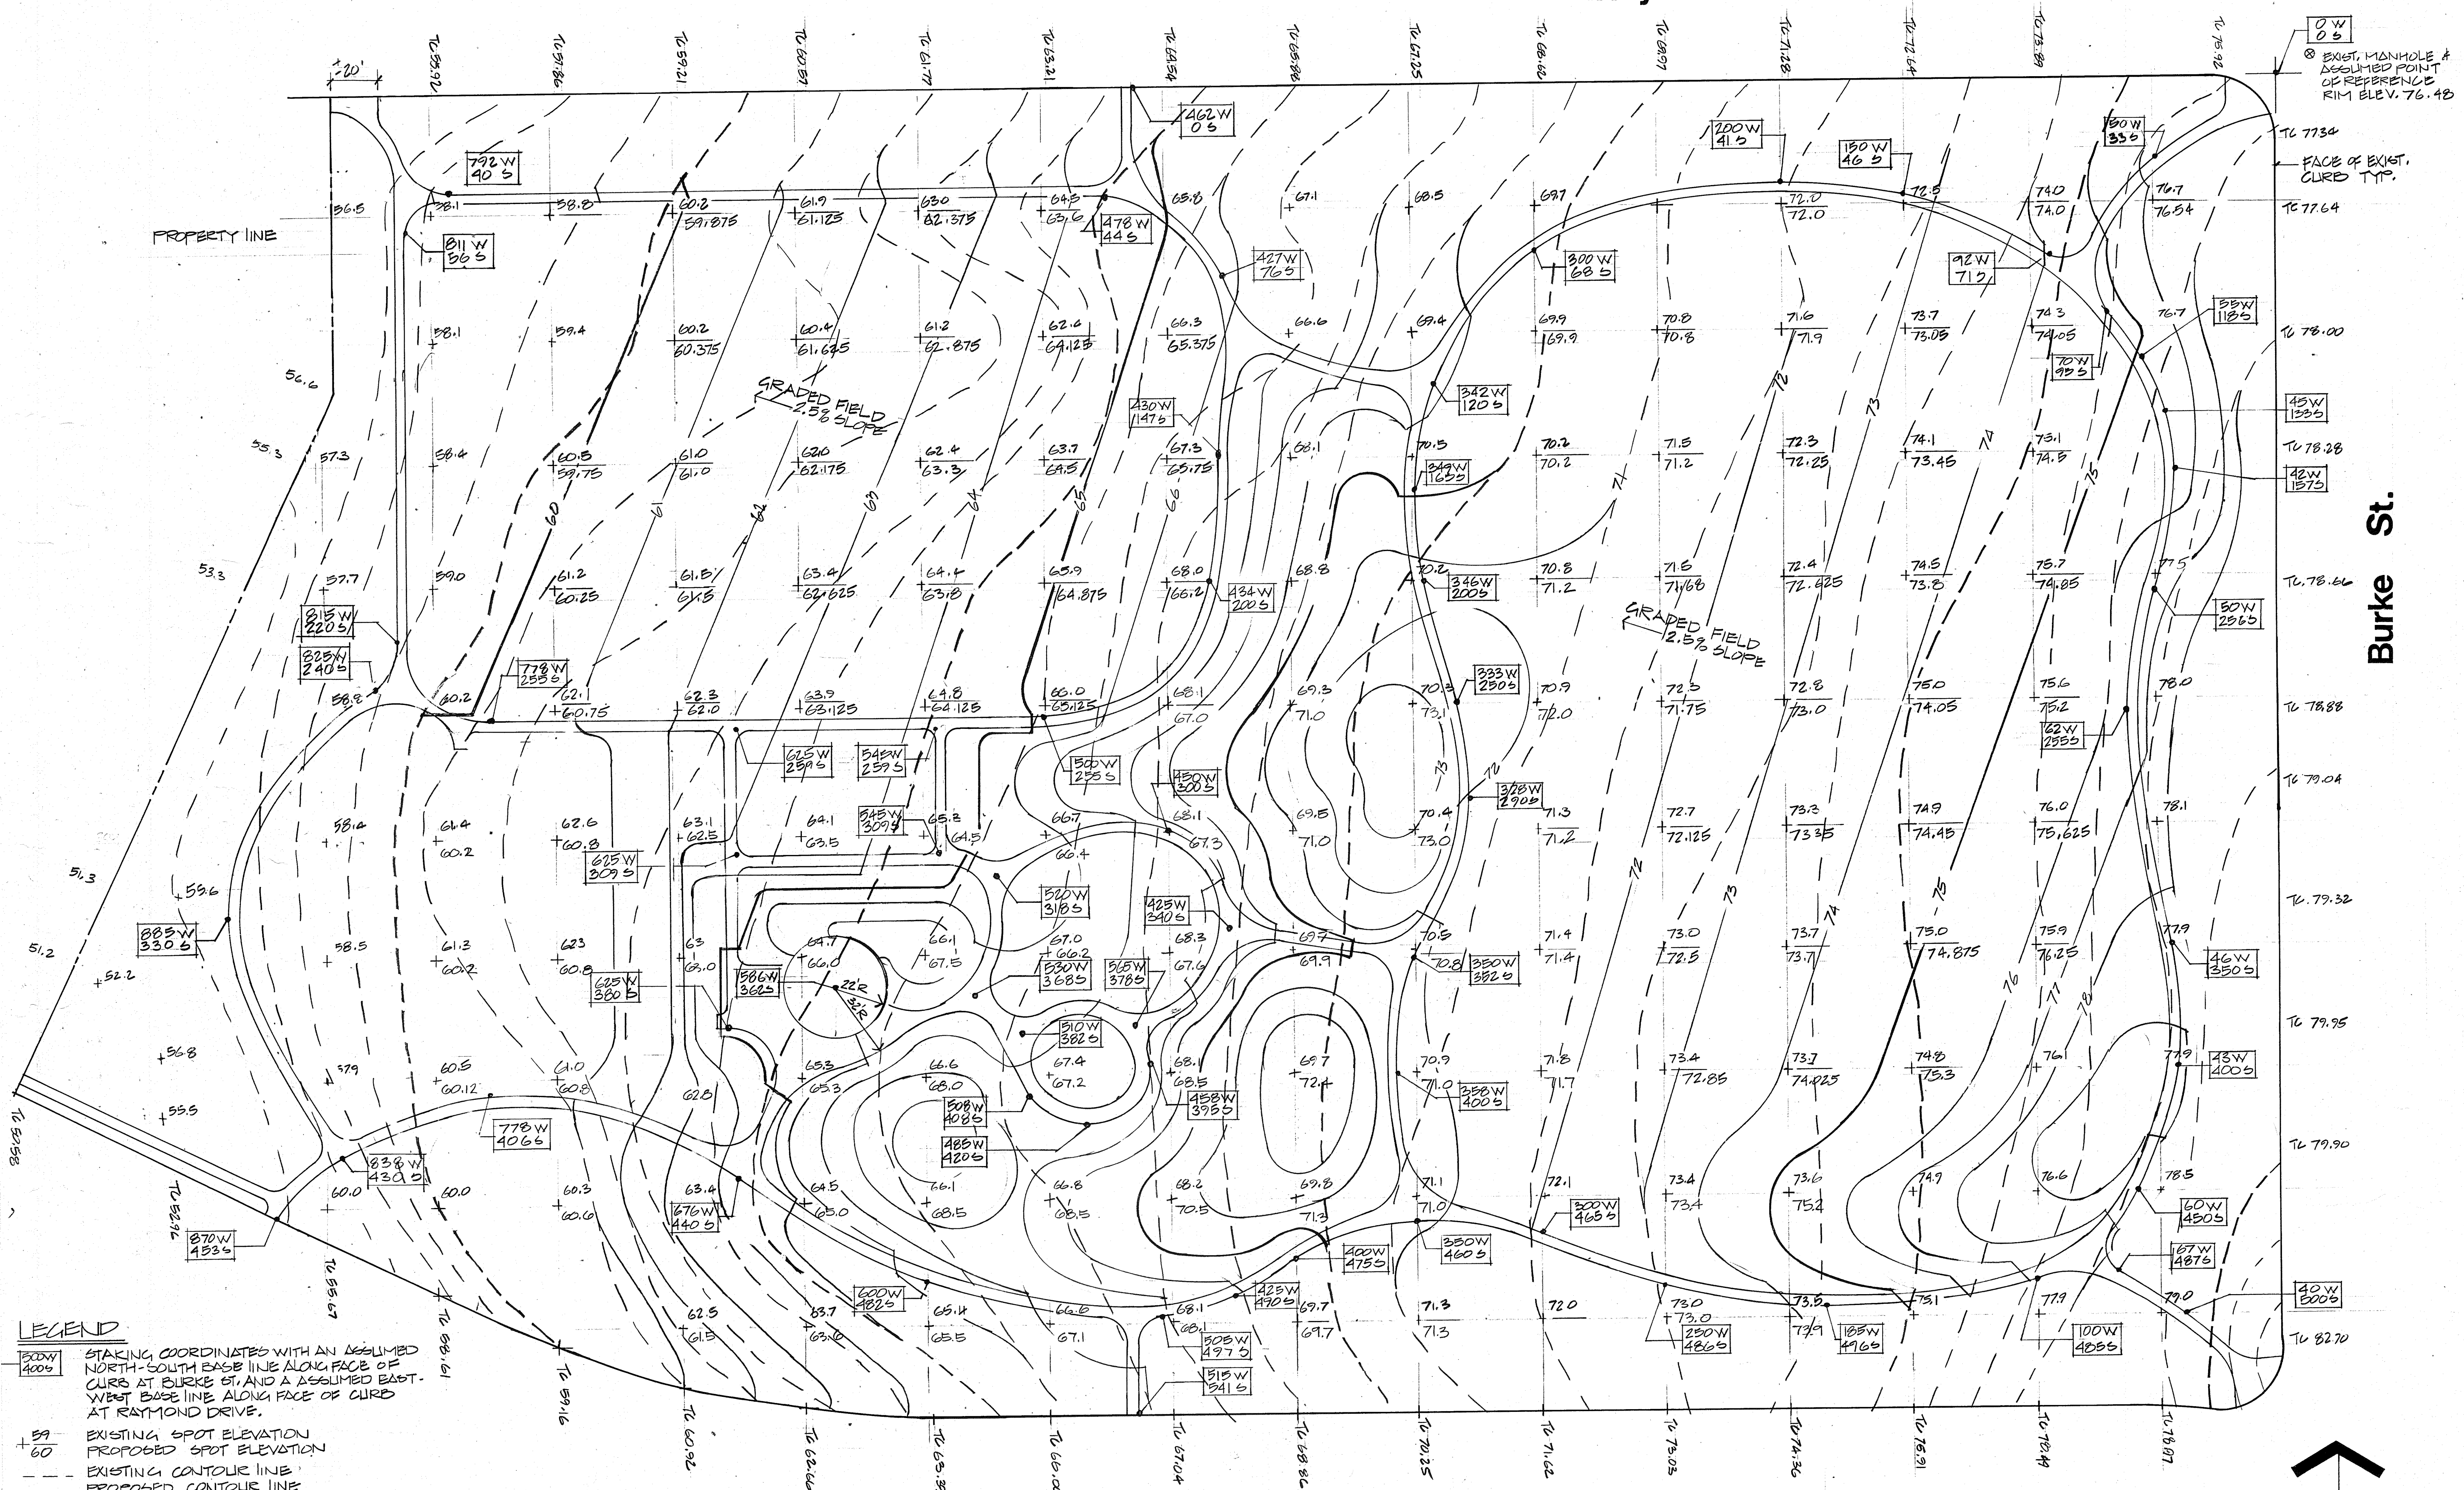

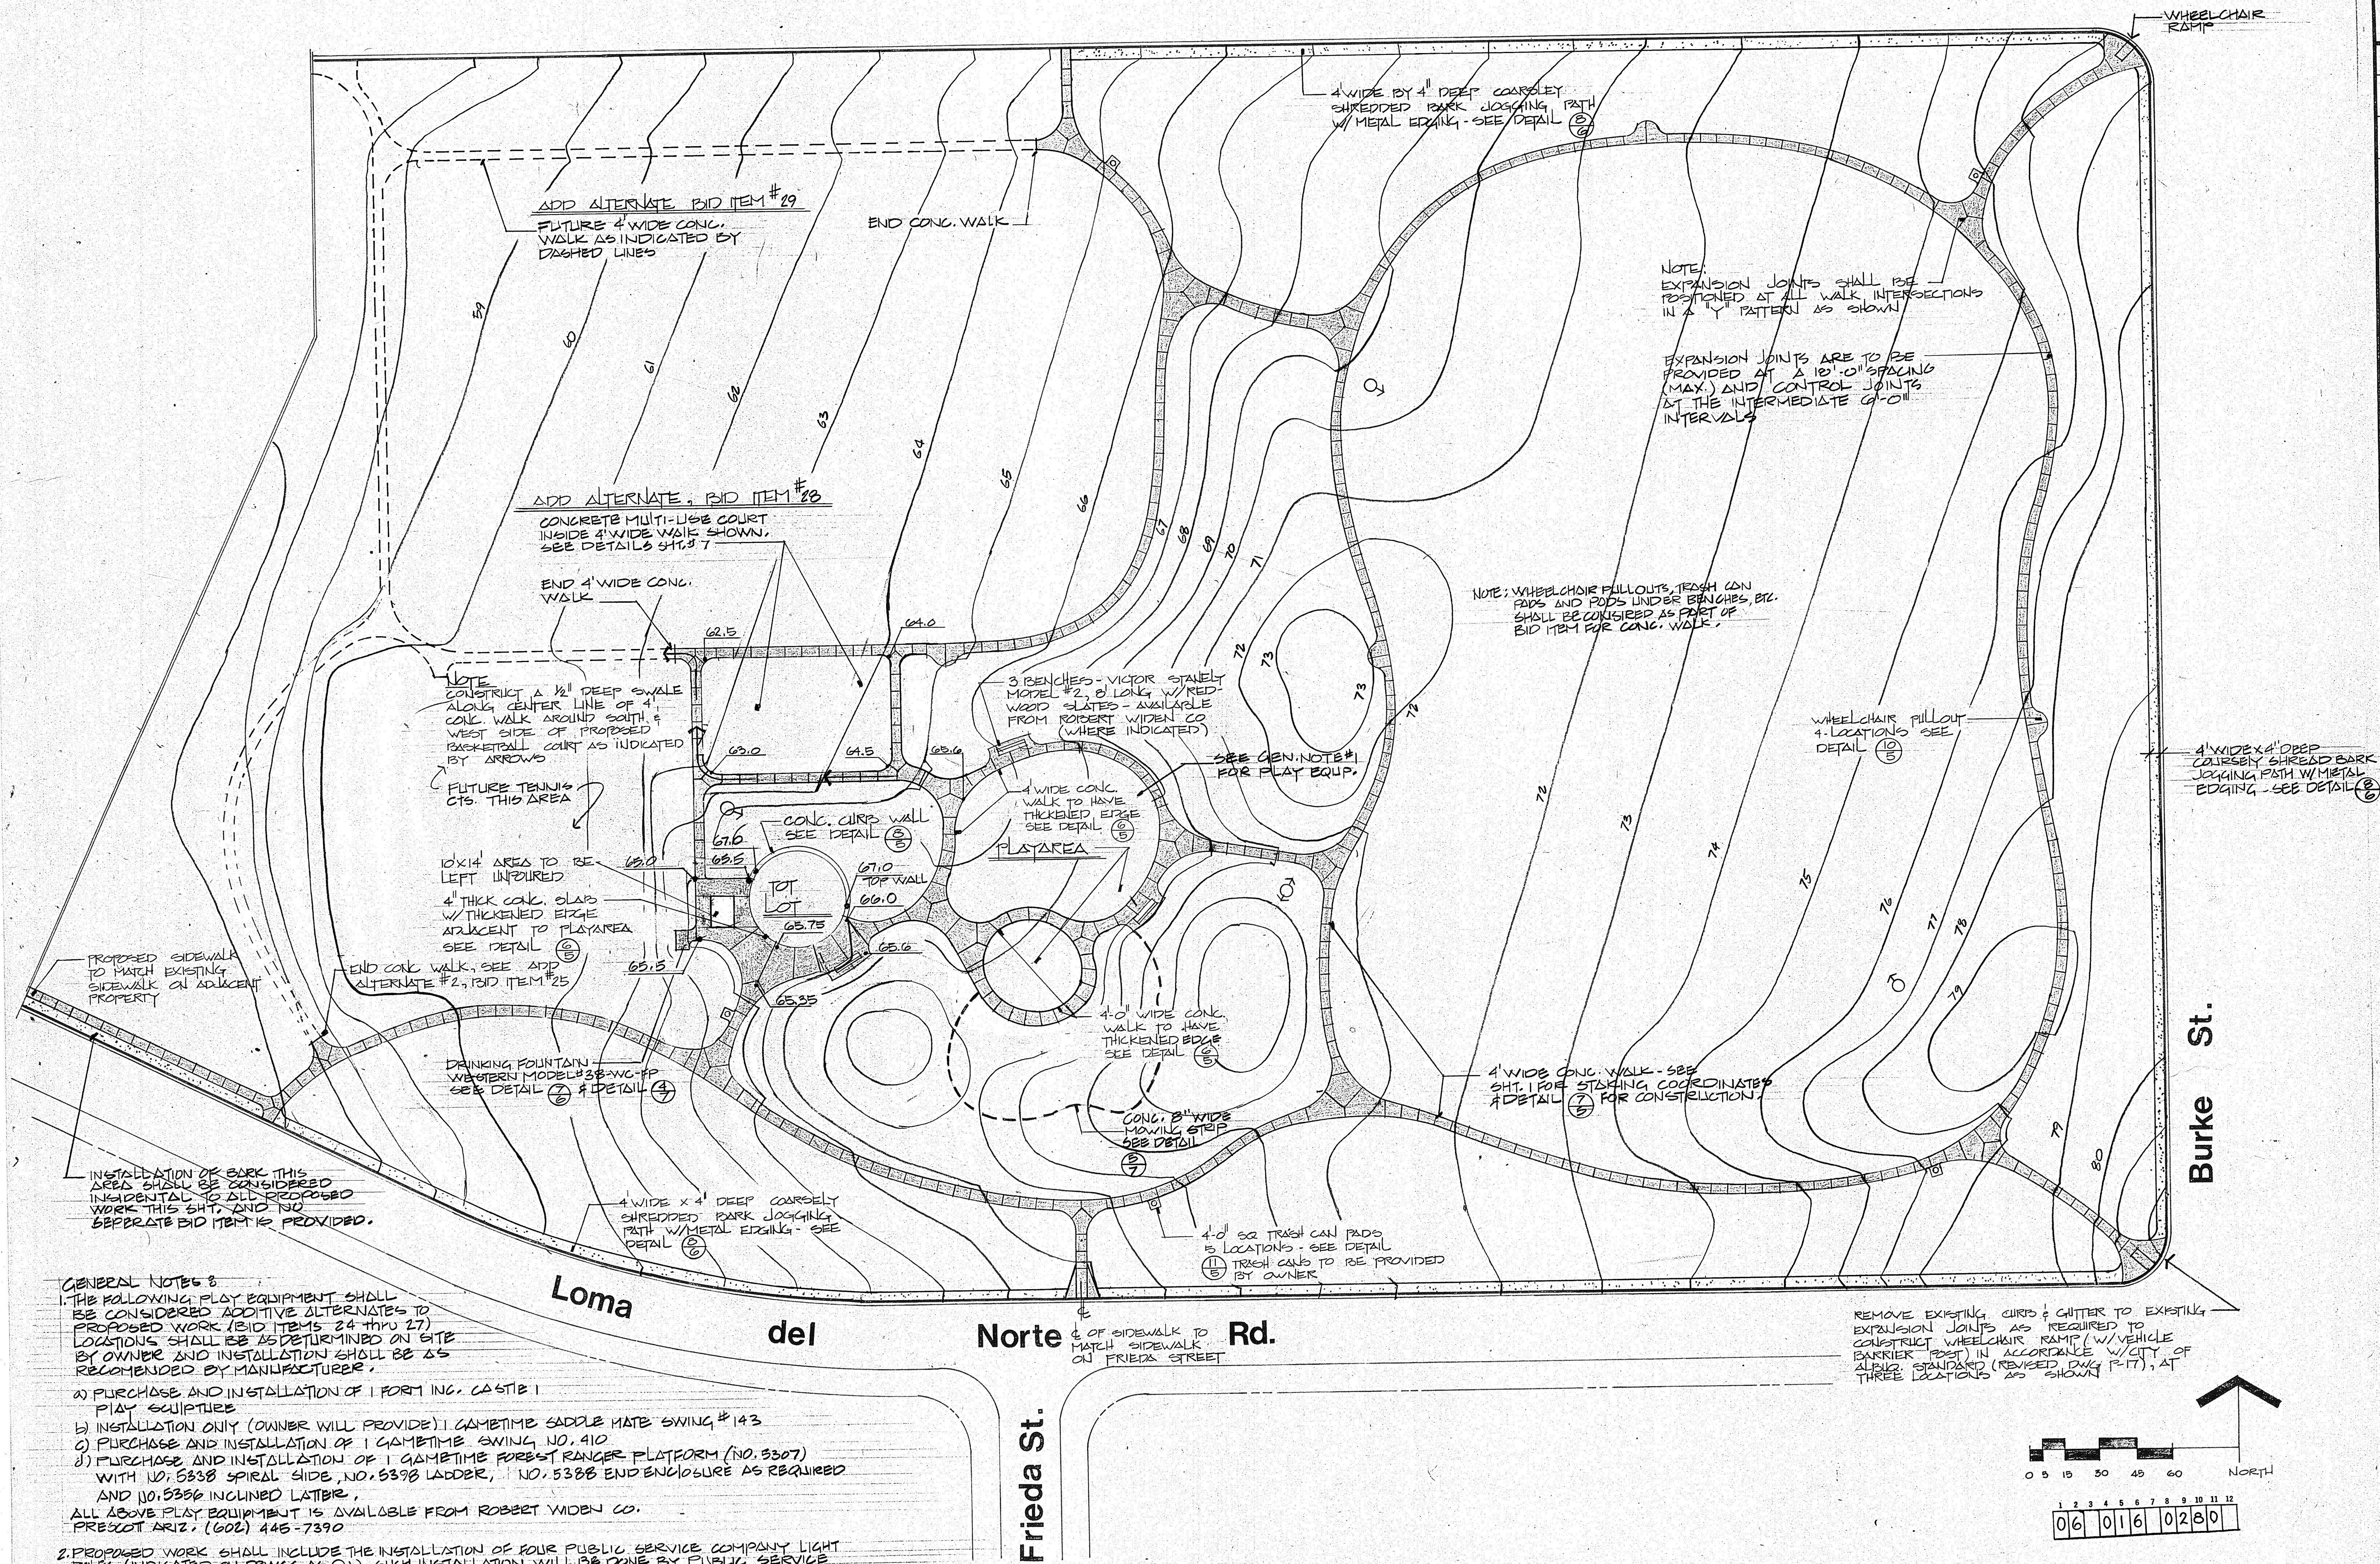

NOTES CONTRACTOR SHALL
INSTALL SERVICE CONNECTION
TO CONTROLLER AT EXISTING
"J" BOX THIS APPROX. LOCATION
IN ACCORDANCE WITH
PUBLIC SERVICE REQUIREMENTS

NOTE:
DAYTIME WATERING SHALL BE BETWEEN 10:00 AM TO 11:30 AM
AND 2:00 PM AND 3:30 PM WHENEVER POSSIBLE



IRRIGATION LEGEND

SYMBOL	DESCRIPTION
○	RAIN-O-MAT #11 F-K-R *
○	RAIN-O-MAT #10 H-R *
○	RAIN-O-MAT #10 G-R *
○	RAIN-O-MAT #11 F-B-R *
○	RAIN-O-MAT #9 F
○	RAIN-O-MAT #9 H
○	RAIN-O-MAT #9 G
○	2" AUTOMATIC VALVE
○	3" AUTOMATIC VALVE
○	RAIN-O-MAT #7 XF
○	BACKFLOW PREVENTION DEVICE
○	AUTOMATIC CONTROLLER
○	3" PVC MAINLINE
○	PVC LATERAL
○	3/4" GATE VALVE

COMMENTS

100' DIA, 10 GPM, 60 PSI
50' RAD, 10 GPM, 60 PSI
50' RAD, 10 GPM, 60 PSI
90' DIA, 11 GPM, 60 PSI
75' DIA, 4.5 GPM, 40 PSI
37' RAD, 4.5 GPM, 40 PSI
37' RAD, 4.5 GPM, 40 PSI
RAINBIRD EFA SERIES W/PRS MODULE
RAINBIRD EQV SERIES
58' DIA, 4.7 GPM, 40 PSI
FEBCO 805 SERIES 3" DOUBLE CHECK
VALVE - SEE DETAIL 4, SHEET #5
RAINBIRD RC-23B W/ABM-T DUAL PROC. MOD.
SIZE AS INDICATED ON PLAN
SET IN VALVE CAN, SIM. TO DETAIL 1, SHT. 5

* NOTE: #11 & #10 HEADS SHALL HAVE FACTORY INSTALLED RUBBER COVER.
2" 3/4" PVC PIPE TO DRINKING FOUNTAIN

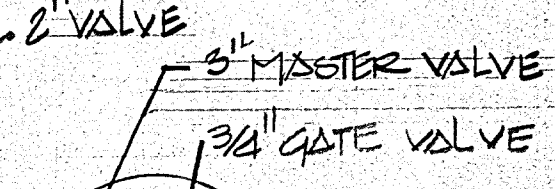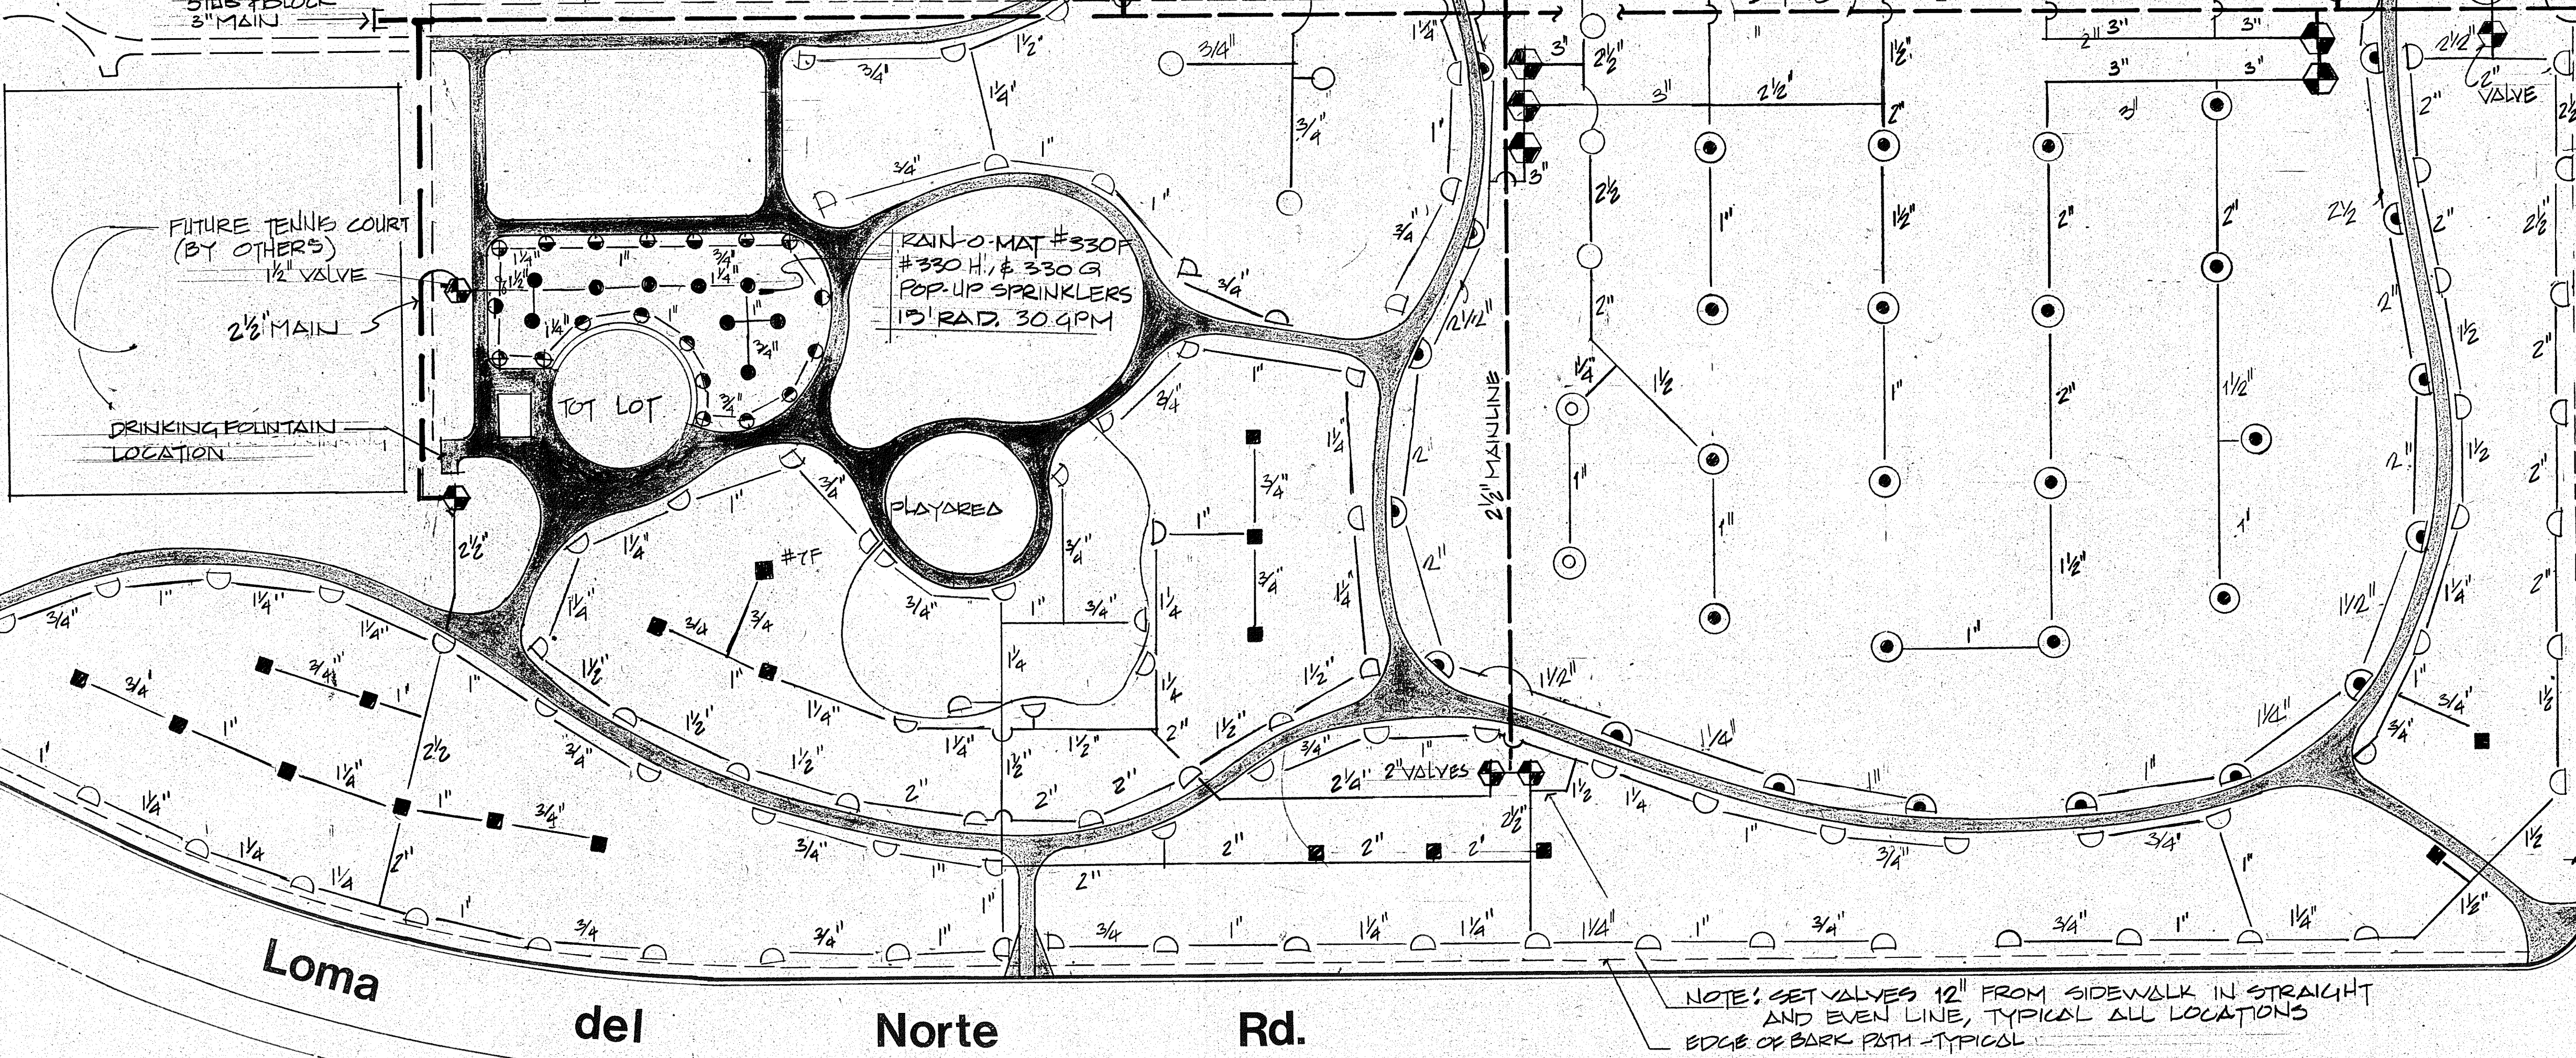


3\"/>

Burke St.

Loma del Norte Rd.

Frieda St.

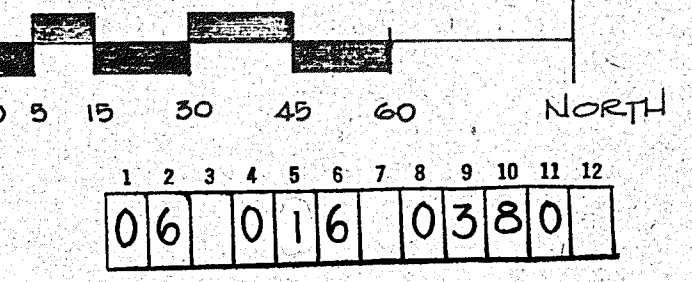

NOTE: SET VALVES 12\"/>




4\"/>

PLANTING LEGEND

BOTANICAL NAME	COMMON NAME	QUANTITY	SIZE
ACER SACCHARINUM	SILVER MAPLE	4	1 1/2" MIN. CALIPER
CELTIS OCCIDENTALIS	COMMON HACKBERRY	13	1 1/2" MIN. CALIPER
FRAXINUS PENNSYLVANICA	GREEN ASH	10	1 1/2" MIN. CALIPER
GLEDITSIA T. 'MORAIN'	MORAIN LOCUST	12	1 1/2" MIN. CALIPER
MORUS ALBA	WHITE MULBERRY	9	1 1/2" MIN. CALIPER
PINUS PONDEROSA	PONDEROSA PINE	29	VARY HTS. 8'-10'
PINUS SYLVESTRIS	SCOTCH PINE	0	VARY HTS. 6'-8'
PRUNUS C. ATROPURPUREA	PURPLE LEAF PLUM	20	1 1/2" MIN. CALIPER
SALIX BABYLONICA	WEeping WILLOW	3	1 1/2" MIN. CALIPER
ALANTHUS ALTISSIMA	TREE OF HEAVEN	30	*SEE NOTE BELOW

*NOTE: THE ALANTHUS SHALL BE DUG FROM WILD STANDS GROWING IN THE RIO GRANDE VALLEY. SIZE SHALL BE AN EQUAL MIX OF STEM HEIGHTS RANGING BETWEEN 4' MIN. AND 10' MAX. WITH AT LEAST HALF OF THE PLANTS HAVING 2 OR MORE BRANCHES. GUARANTEE PROVISIONS FOR TREES INCLUDED IN THE SUPPLEMENTAL TECHNICAL SPECIFICATIONS SECTION 900.05 SHALL BE APPLICABLE TO 80% OF ALL ALANTHUS SPECIFIED.

NO GROUND COVER PLANTING

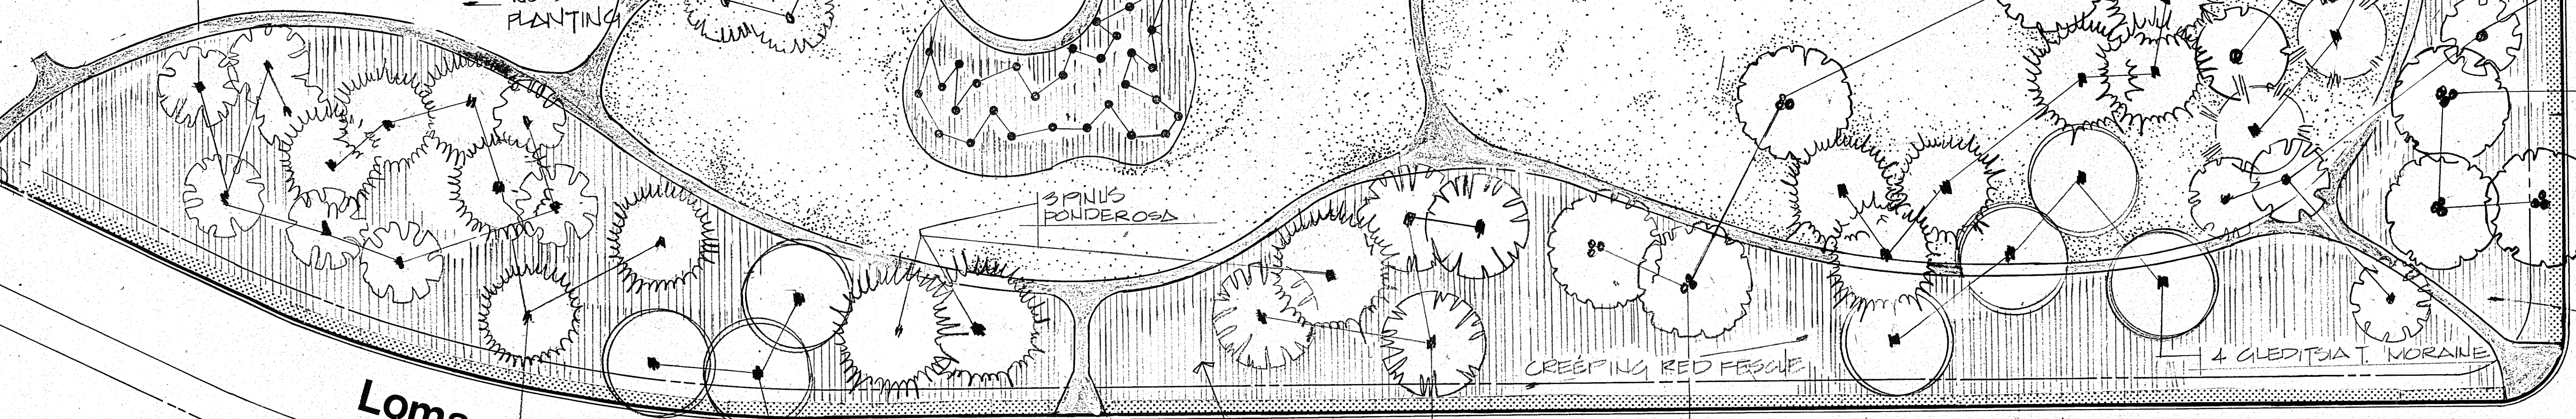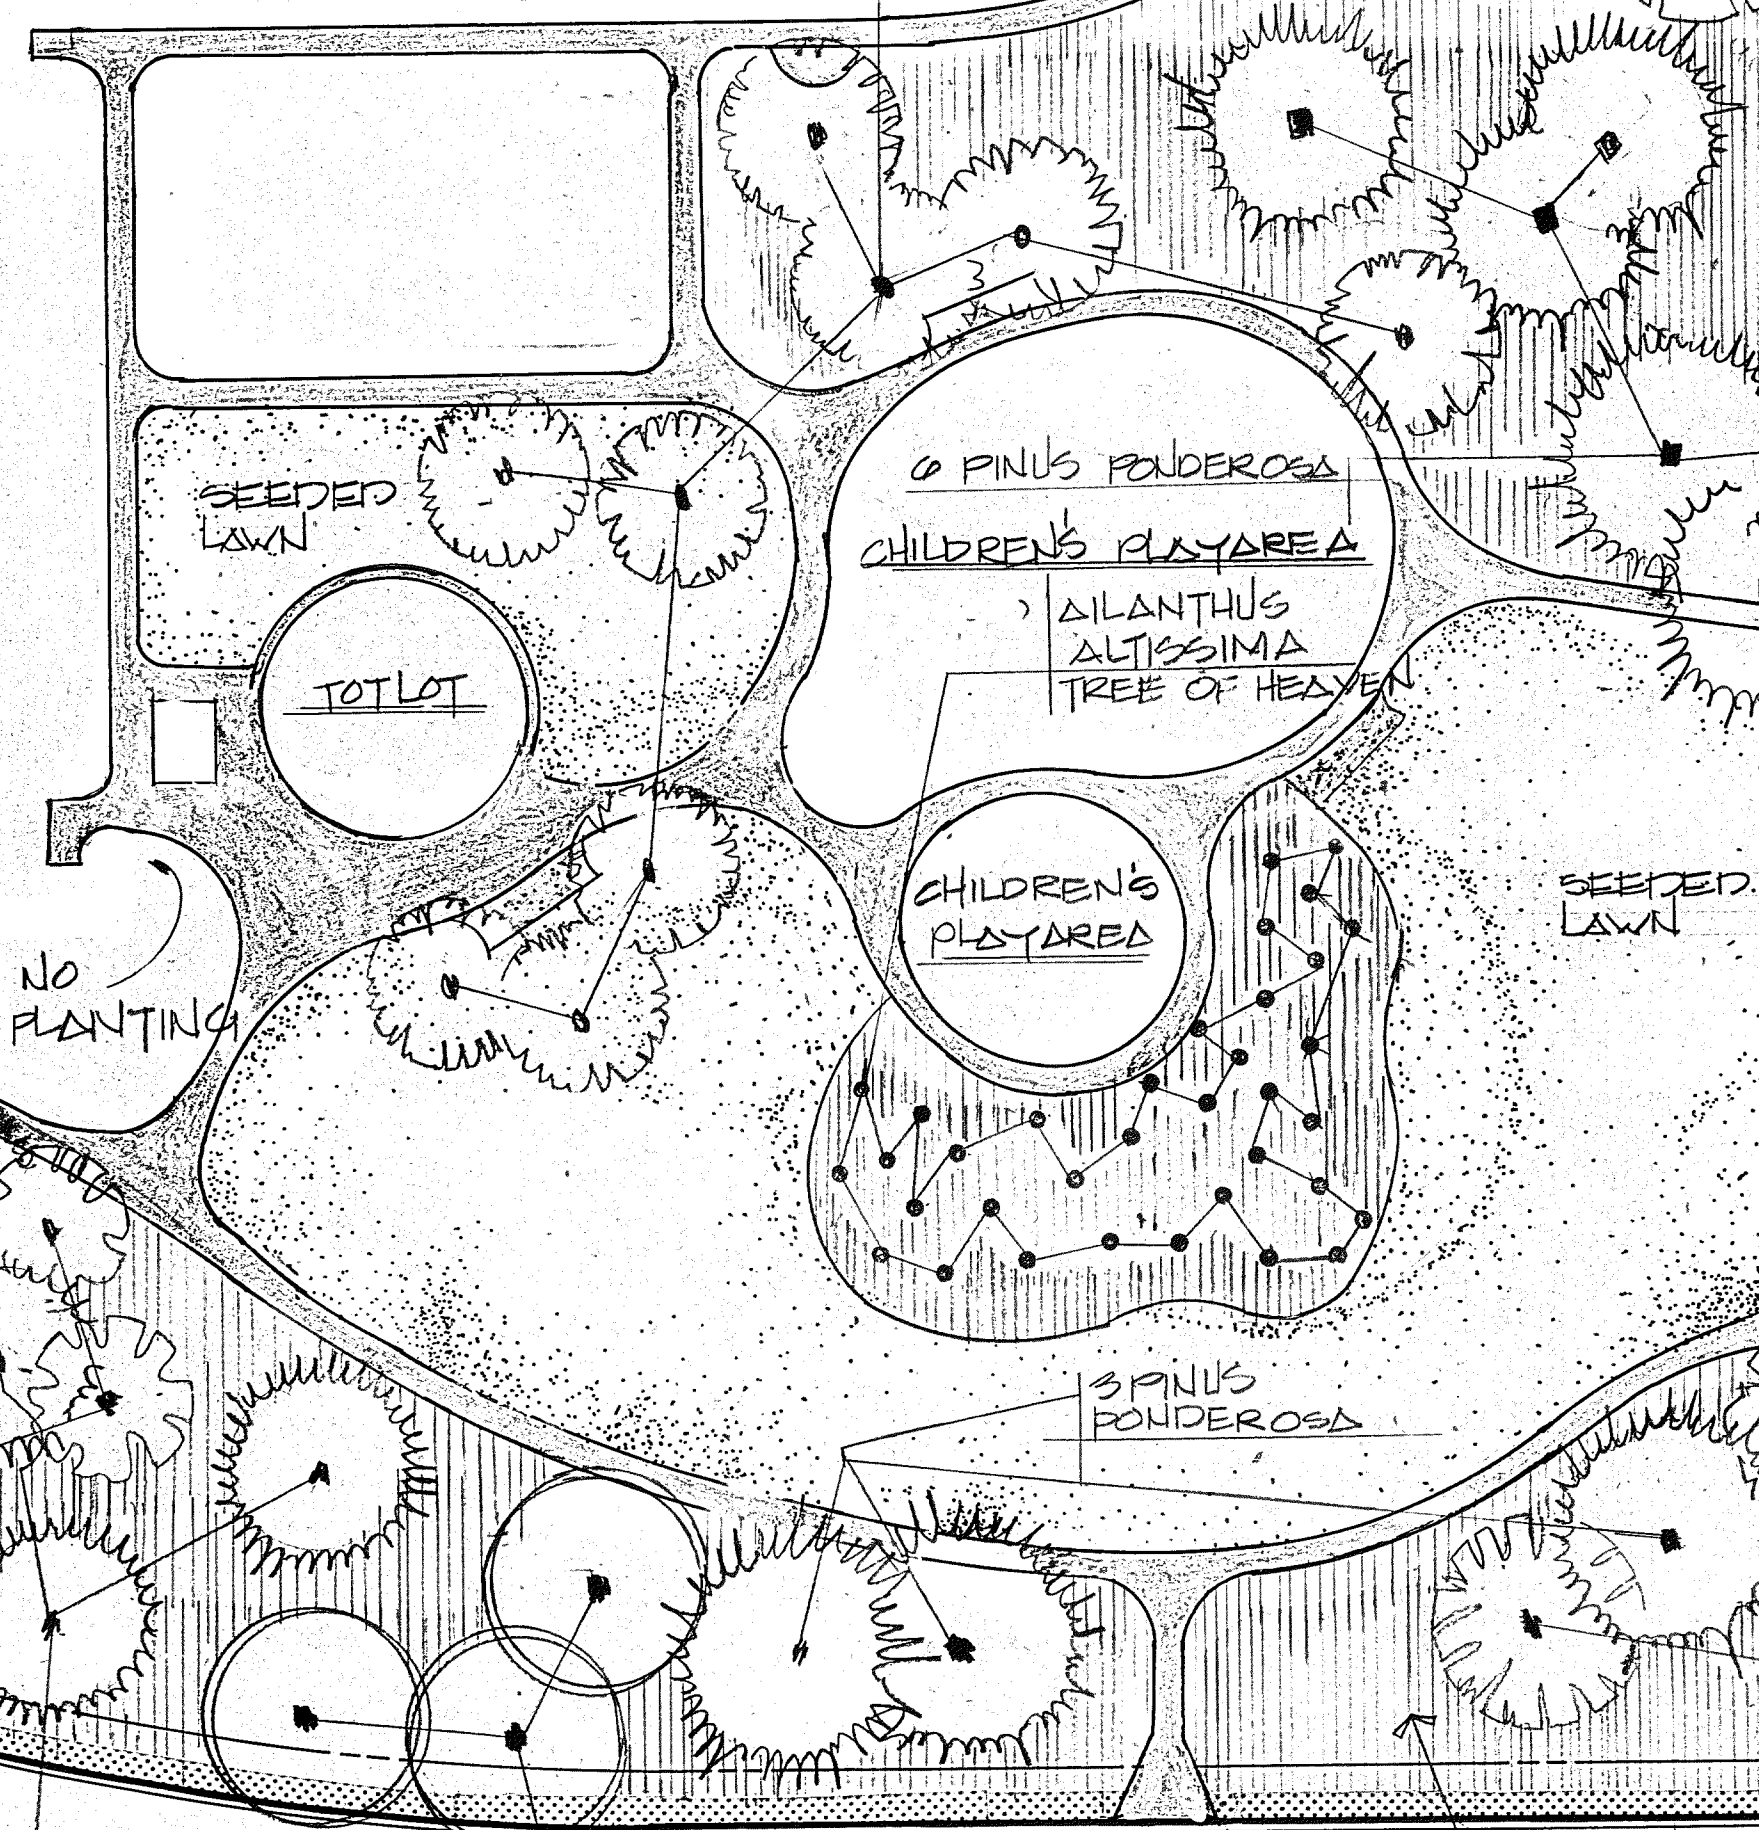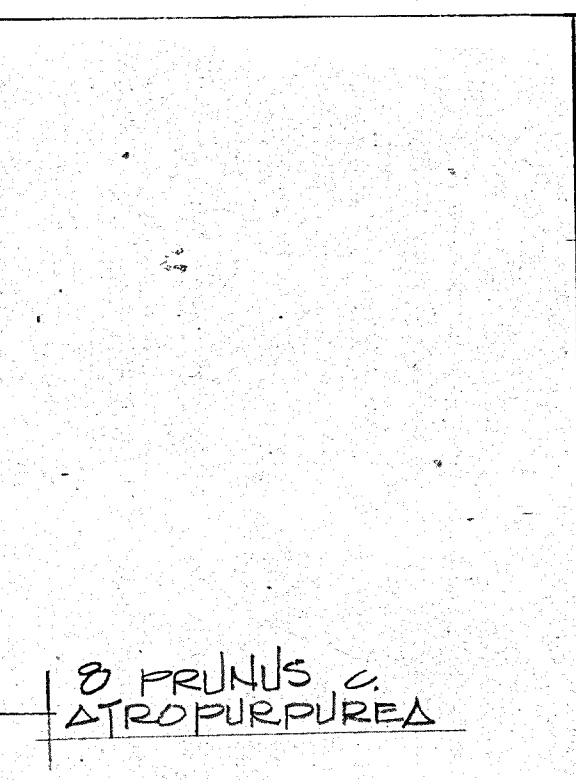

6 PINUS PONDEROSA


3 GLEDITSIA T. 'MORAIN'

Norte

Rd.

Frieda St.

NOTE: AREAS INDICATED BY HASH LINES SHALL BE SEEDING WITH 100% CREEPING RED FESCUE AND LEFT UNMOWED. ALL OTHER SPECIFICATIONS FOR SEEDING SHALL BE APPLICABLE TO THESE AREAS.

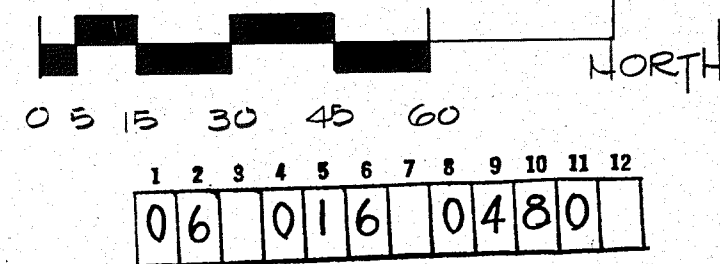

St.

Burke

5 GLEDITSIA T. 'MORAIN'

2 PINUS SYLVESTRIS

4 PRUNUS C. ATROPURPUREA

3 FRAXINUS PENNSYLVANICA

4 GLEDITSIA T. 'MORAIN'

3 FRAXINUS PENNSYLVANICA

4 PRUNUS C. ATROPURPUREA

3 FRAXINUS PENNSYLVANICA


4 PRUNUS C. ATROPURPUREA

3 FRAXINUS PENNSYLVANICA


4 PRUNUS C. ATROPURPUREA

3 FRAXINUS PENNSYLVANICA


4 PRUNUS C. ATROPURPUREA

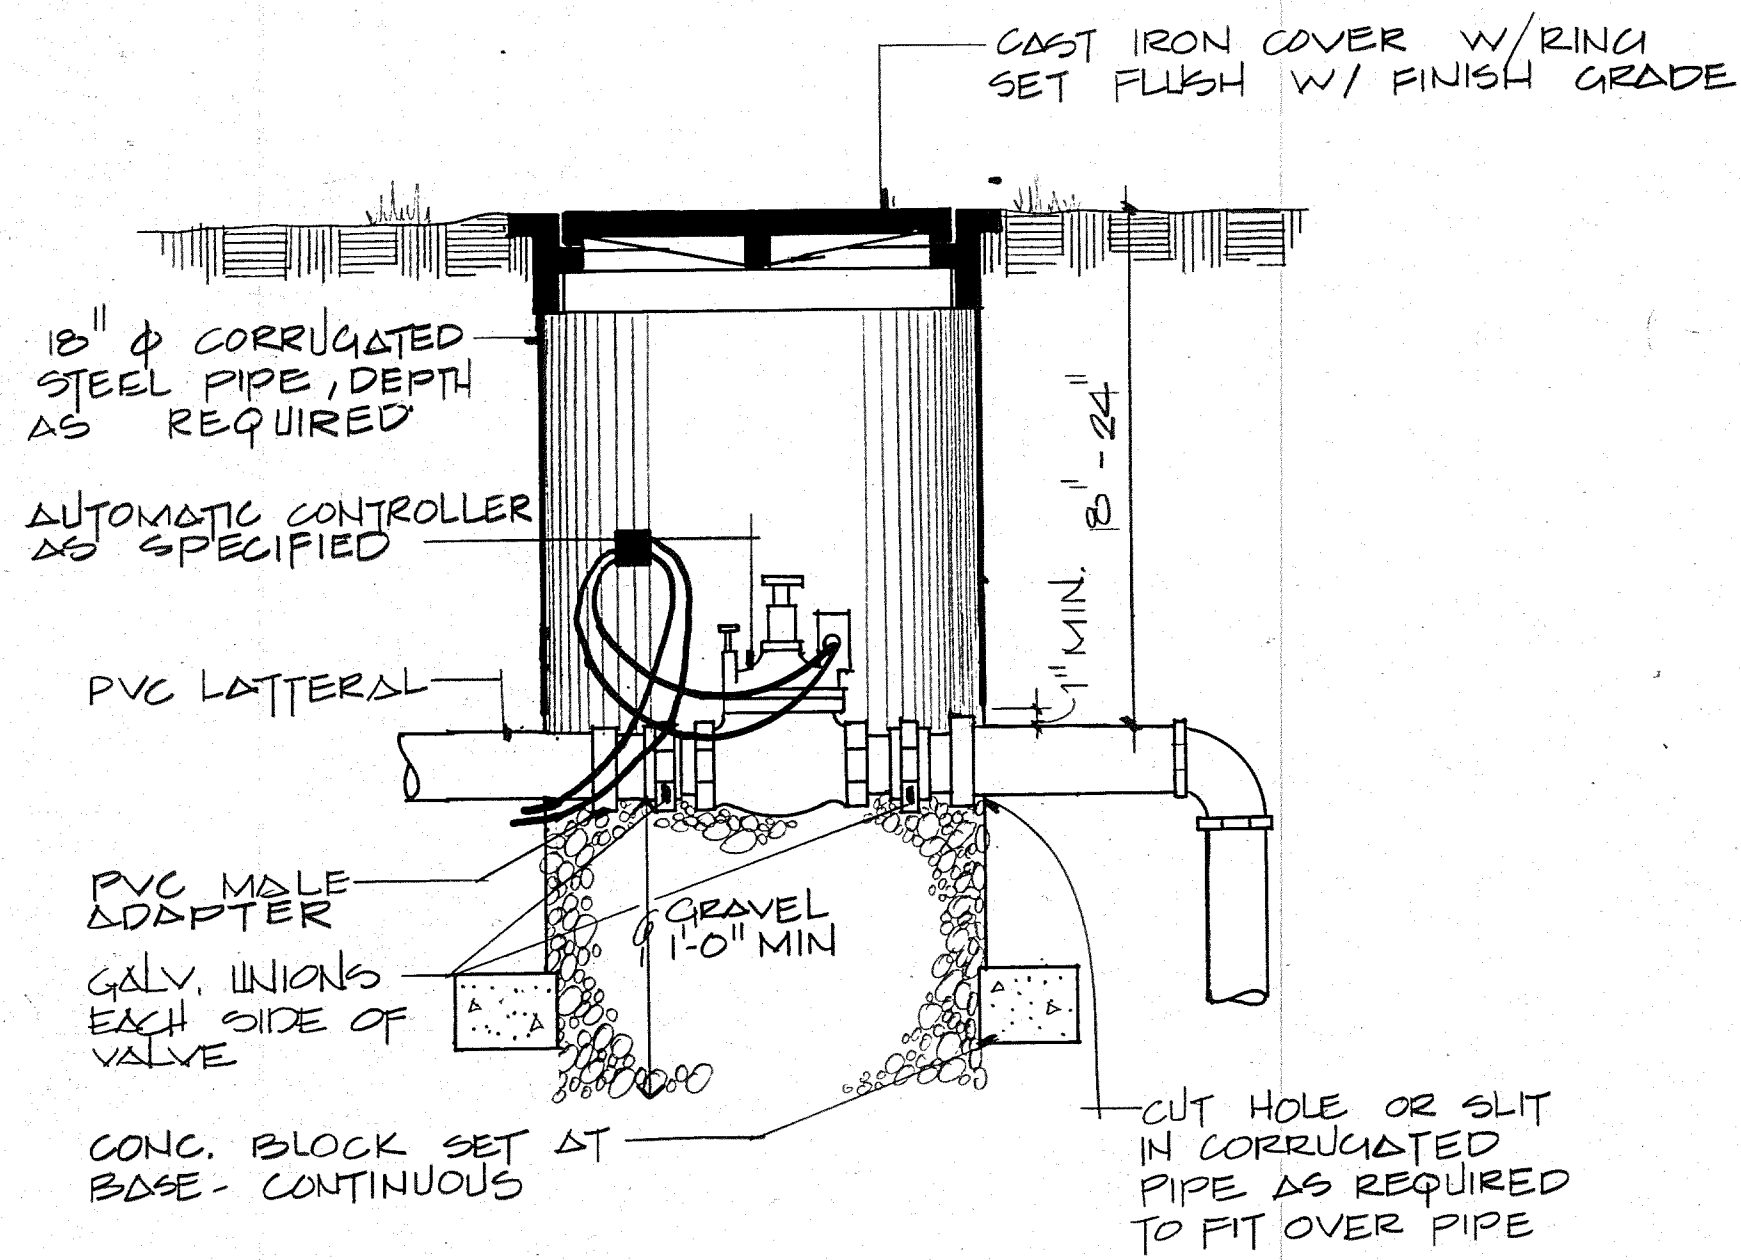


DETAIL 1 AUTOMATIC VALVE & BOX

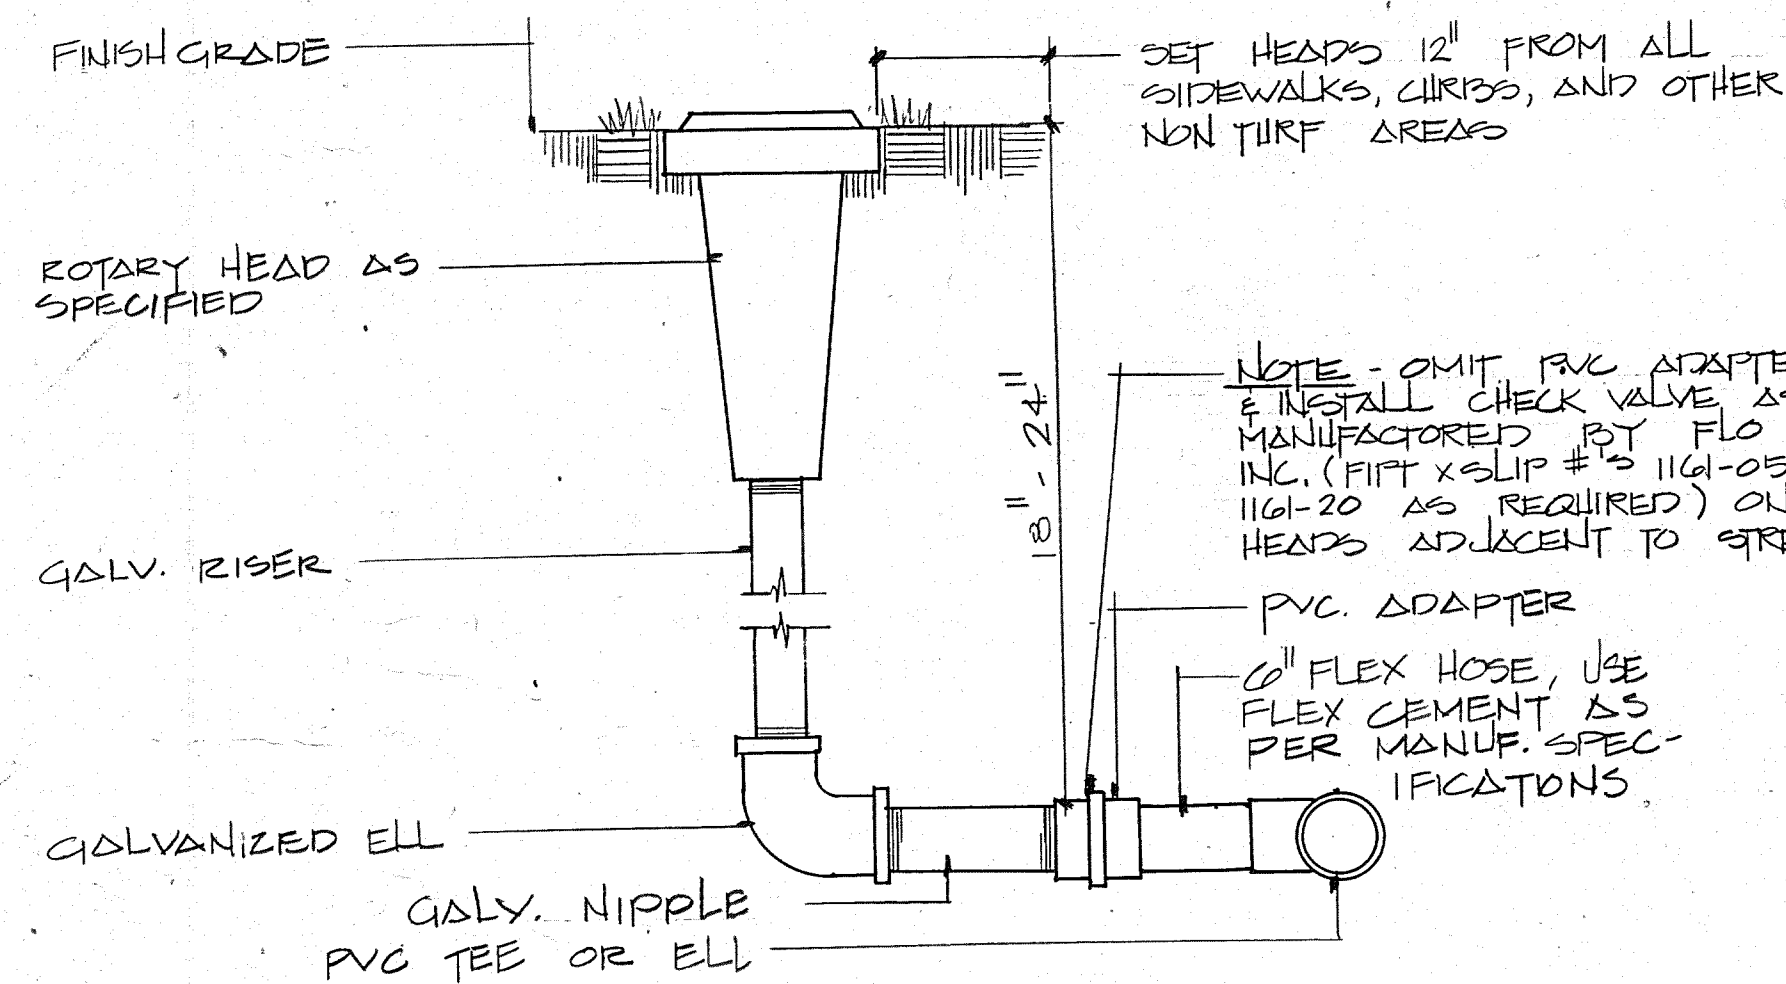


DETAIL 2 ROTARY SPRAY HEAD RISER

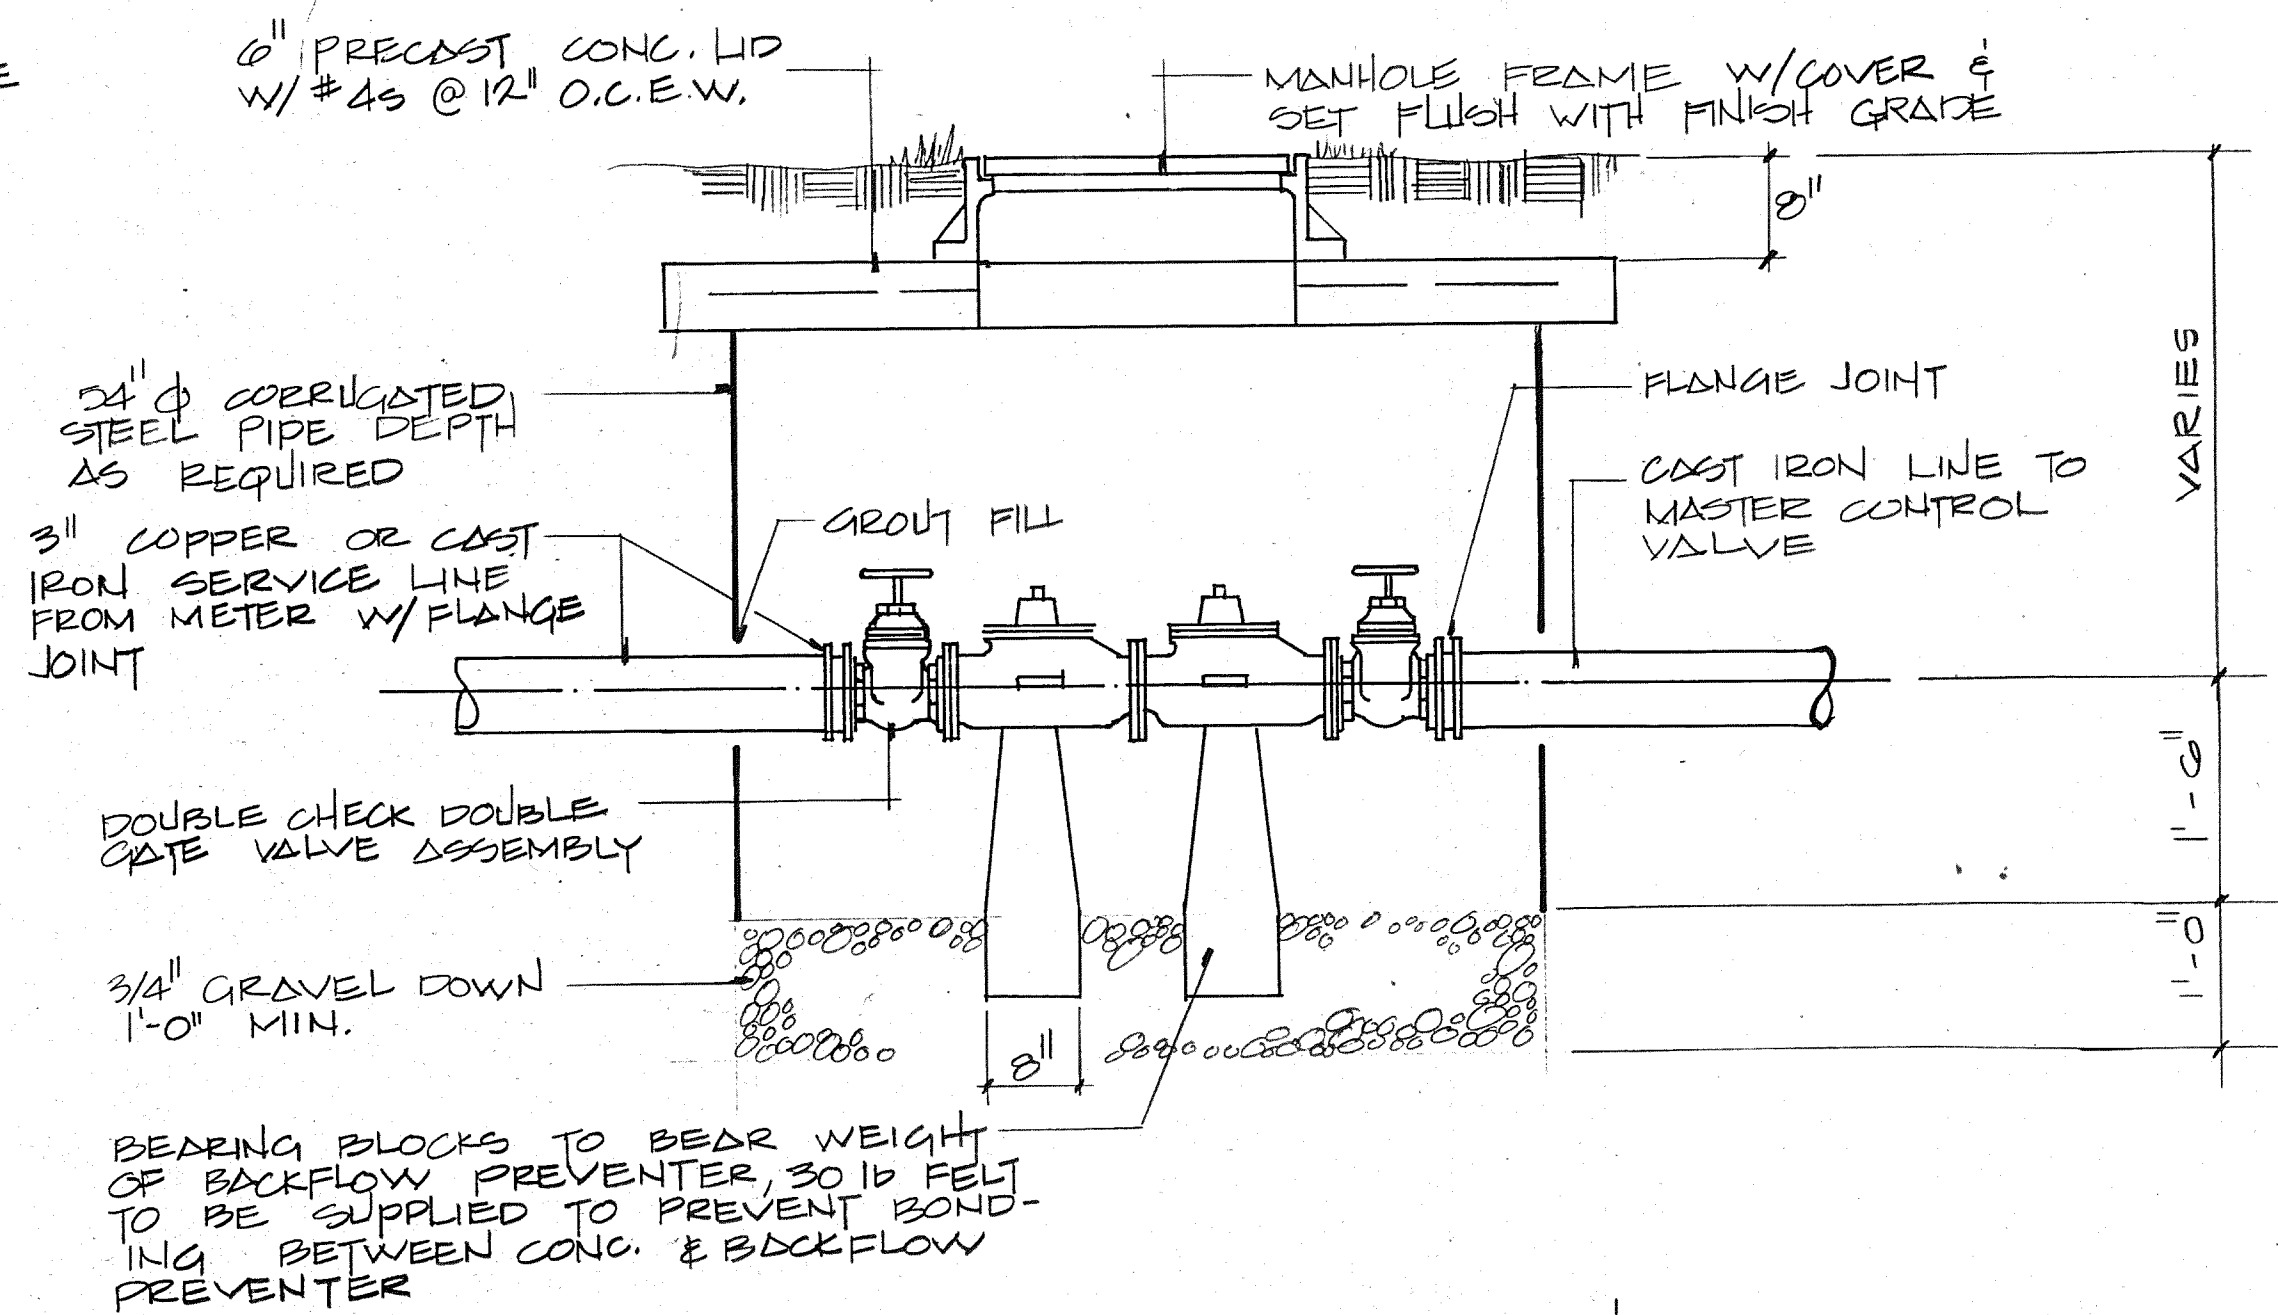


DETAIL 4 TYPICAL BACKFLOW INSTALLATION

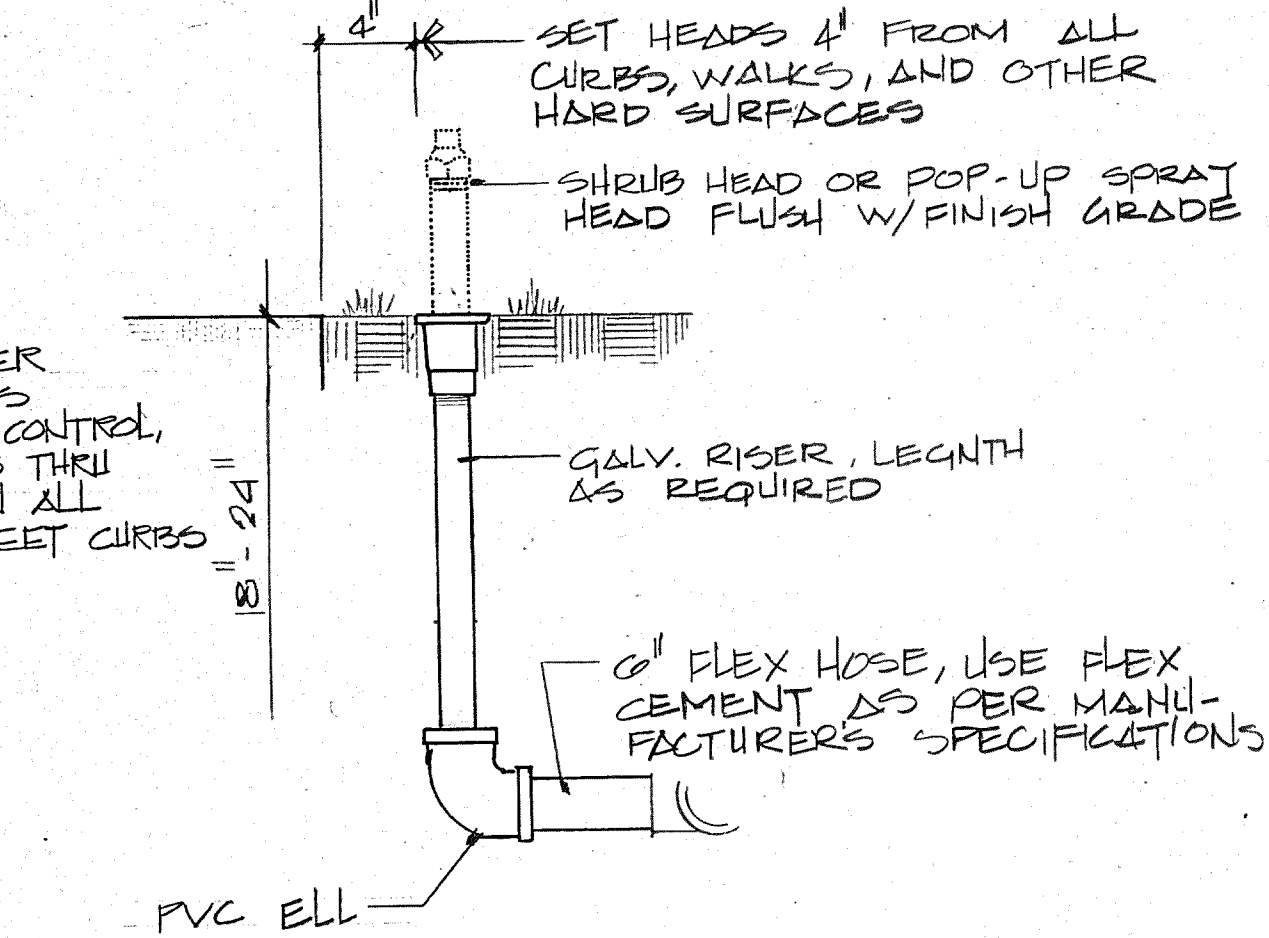


DETAIL 3 SPRAY HEAD OR SHRUB HEAD

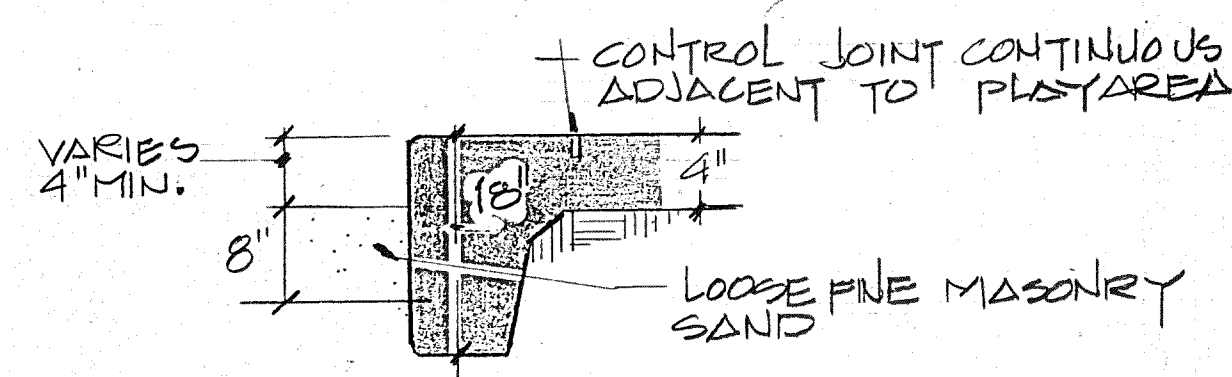


DETAIL 5 THICKENED EDGE AROUND PLAY AREA

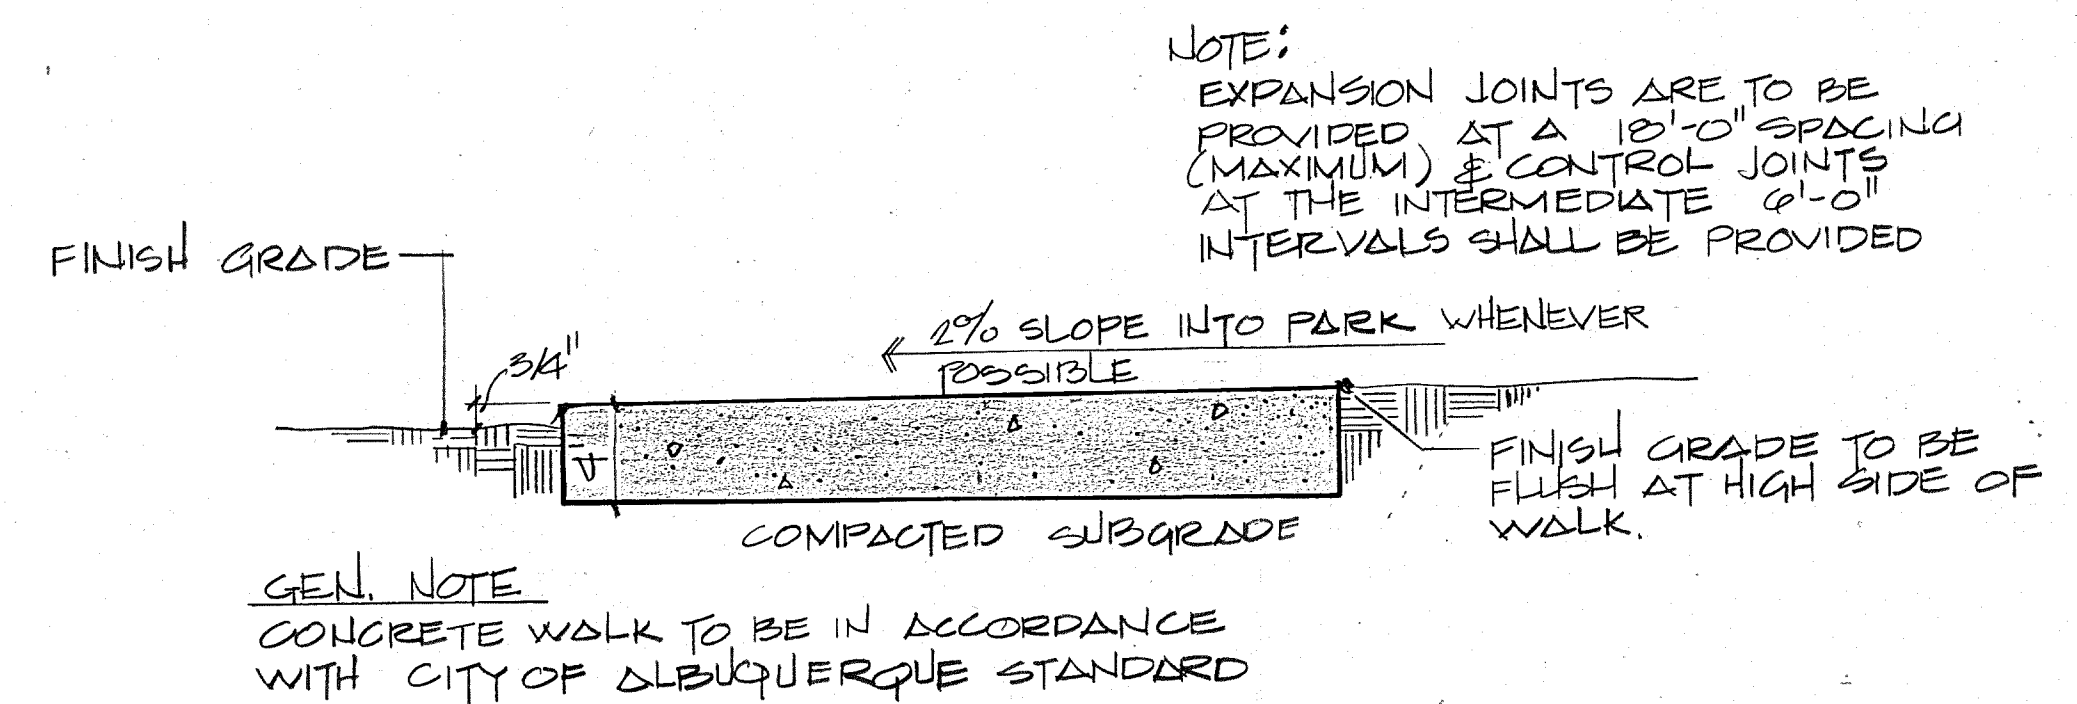


SECTION THROUGH CONCRETE SIDEWALK

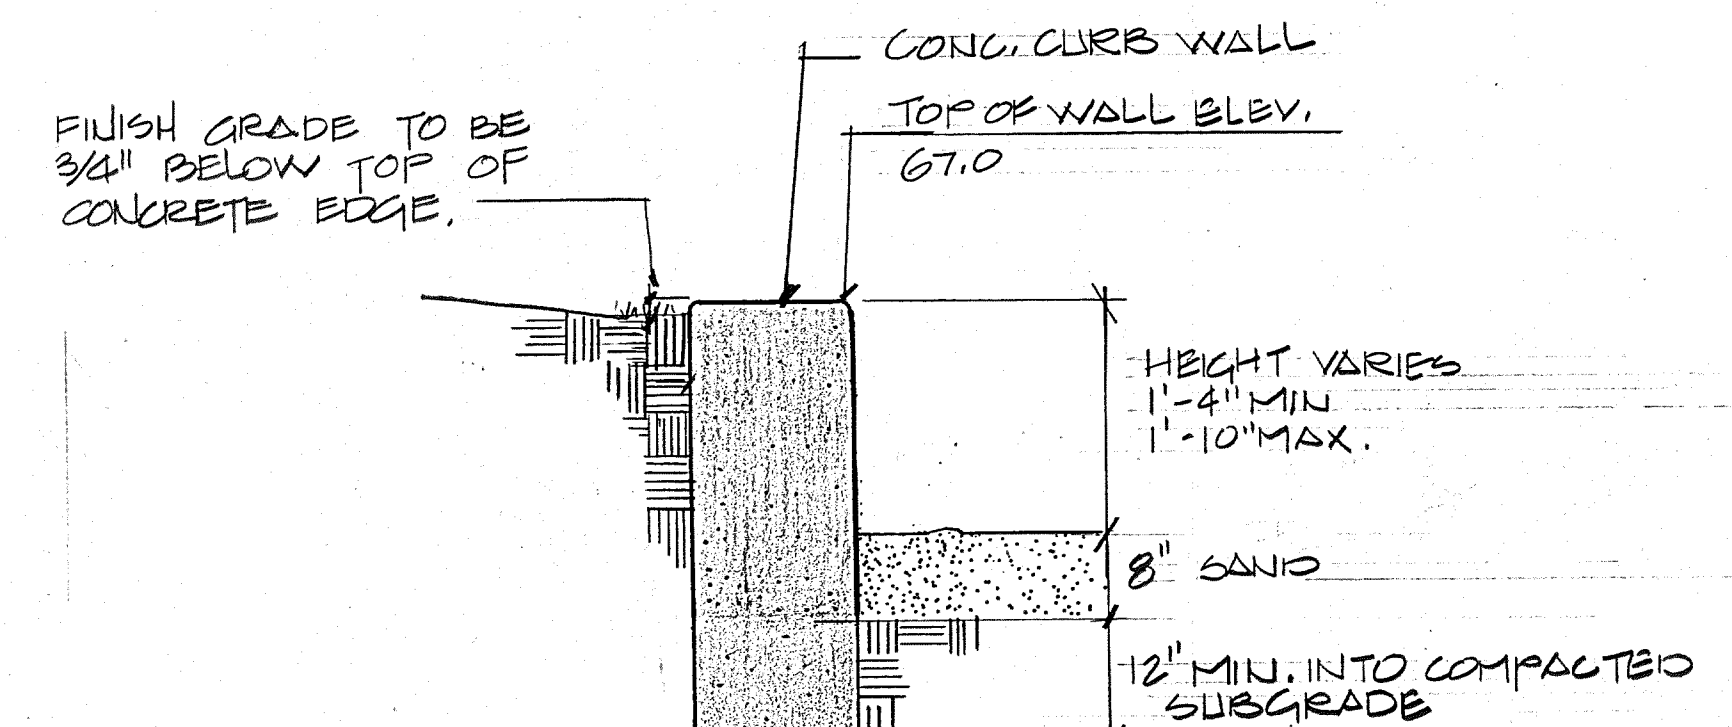


SECTION THRU CONC. CURB @ PLAY AREA

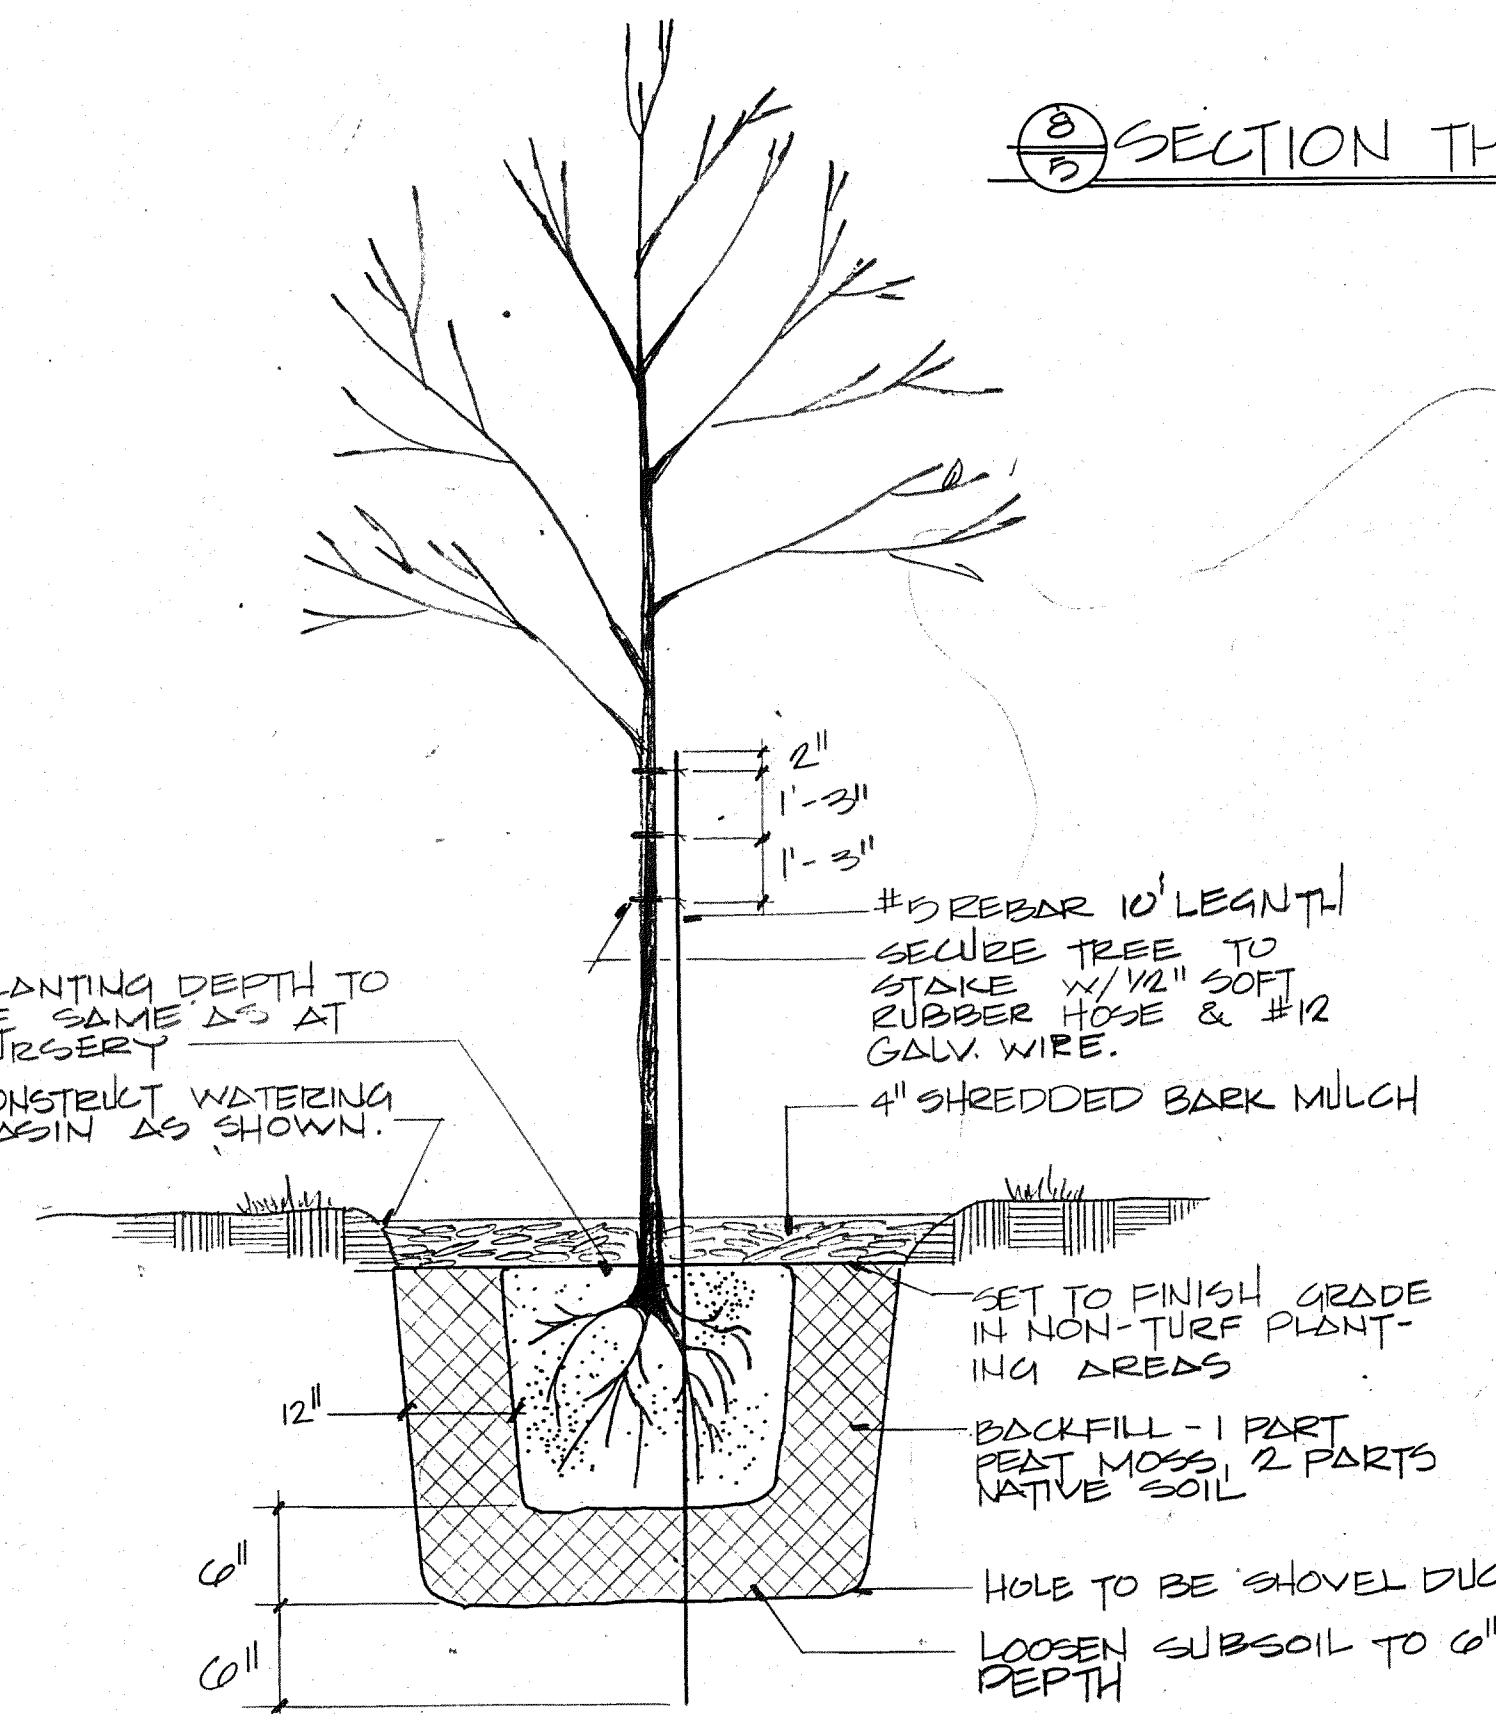

DETAIL 9 TREE PLANTING

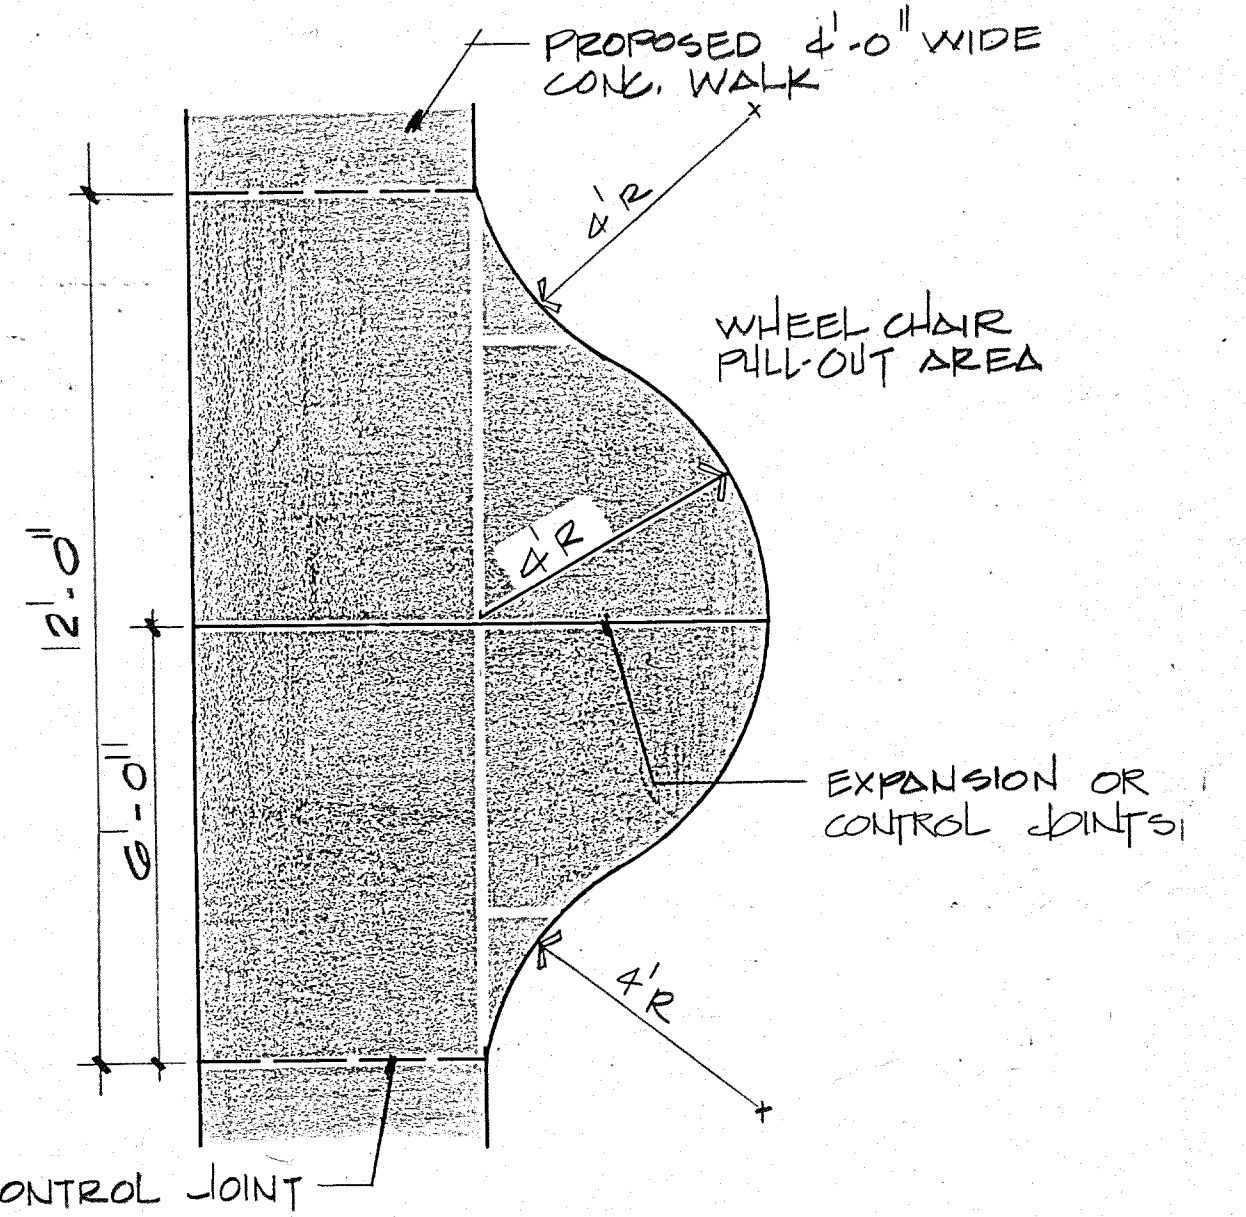


DETAIL 10 WHEEL CHAIR PULL-OUT

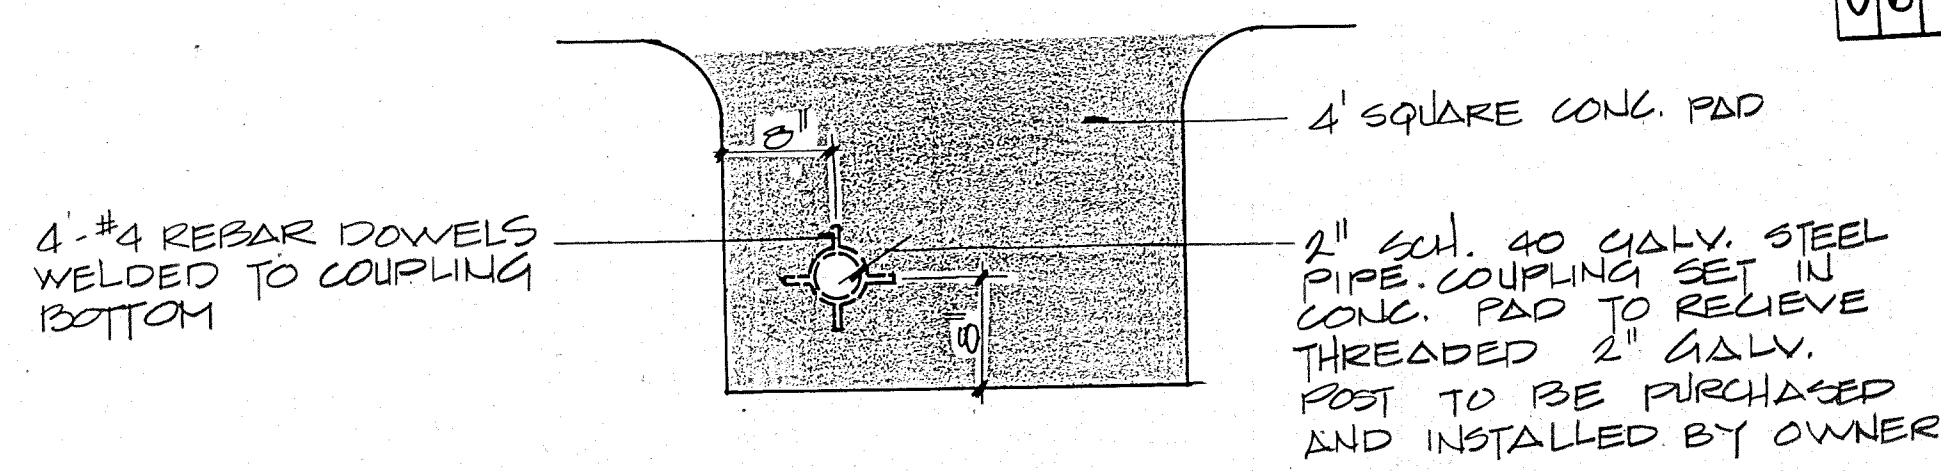


DETAIL 11 SLEEVE FOR INSTALLATION OF POST FOR TRASH CAN


1	2	3	4	5	6	7	8	9	10	11	12
0	6	0	1	6	0	5	8	0			

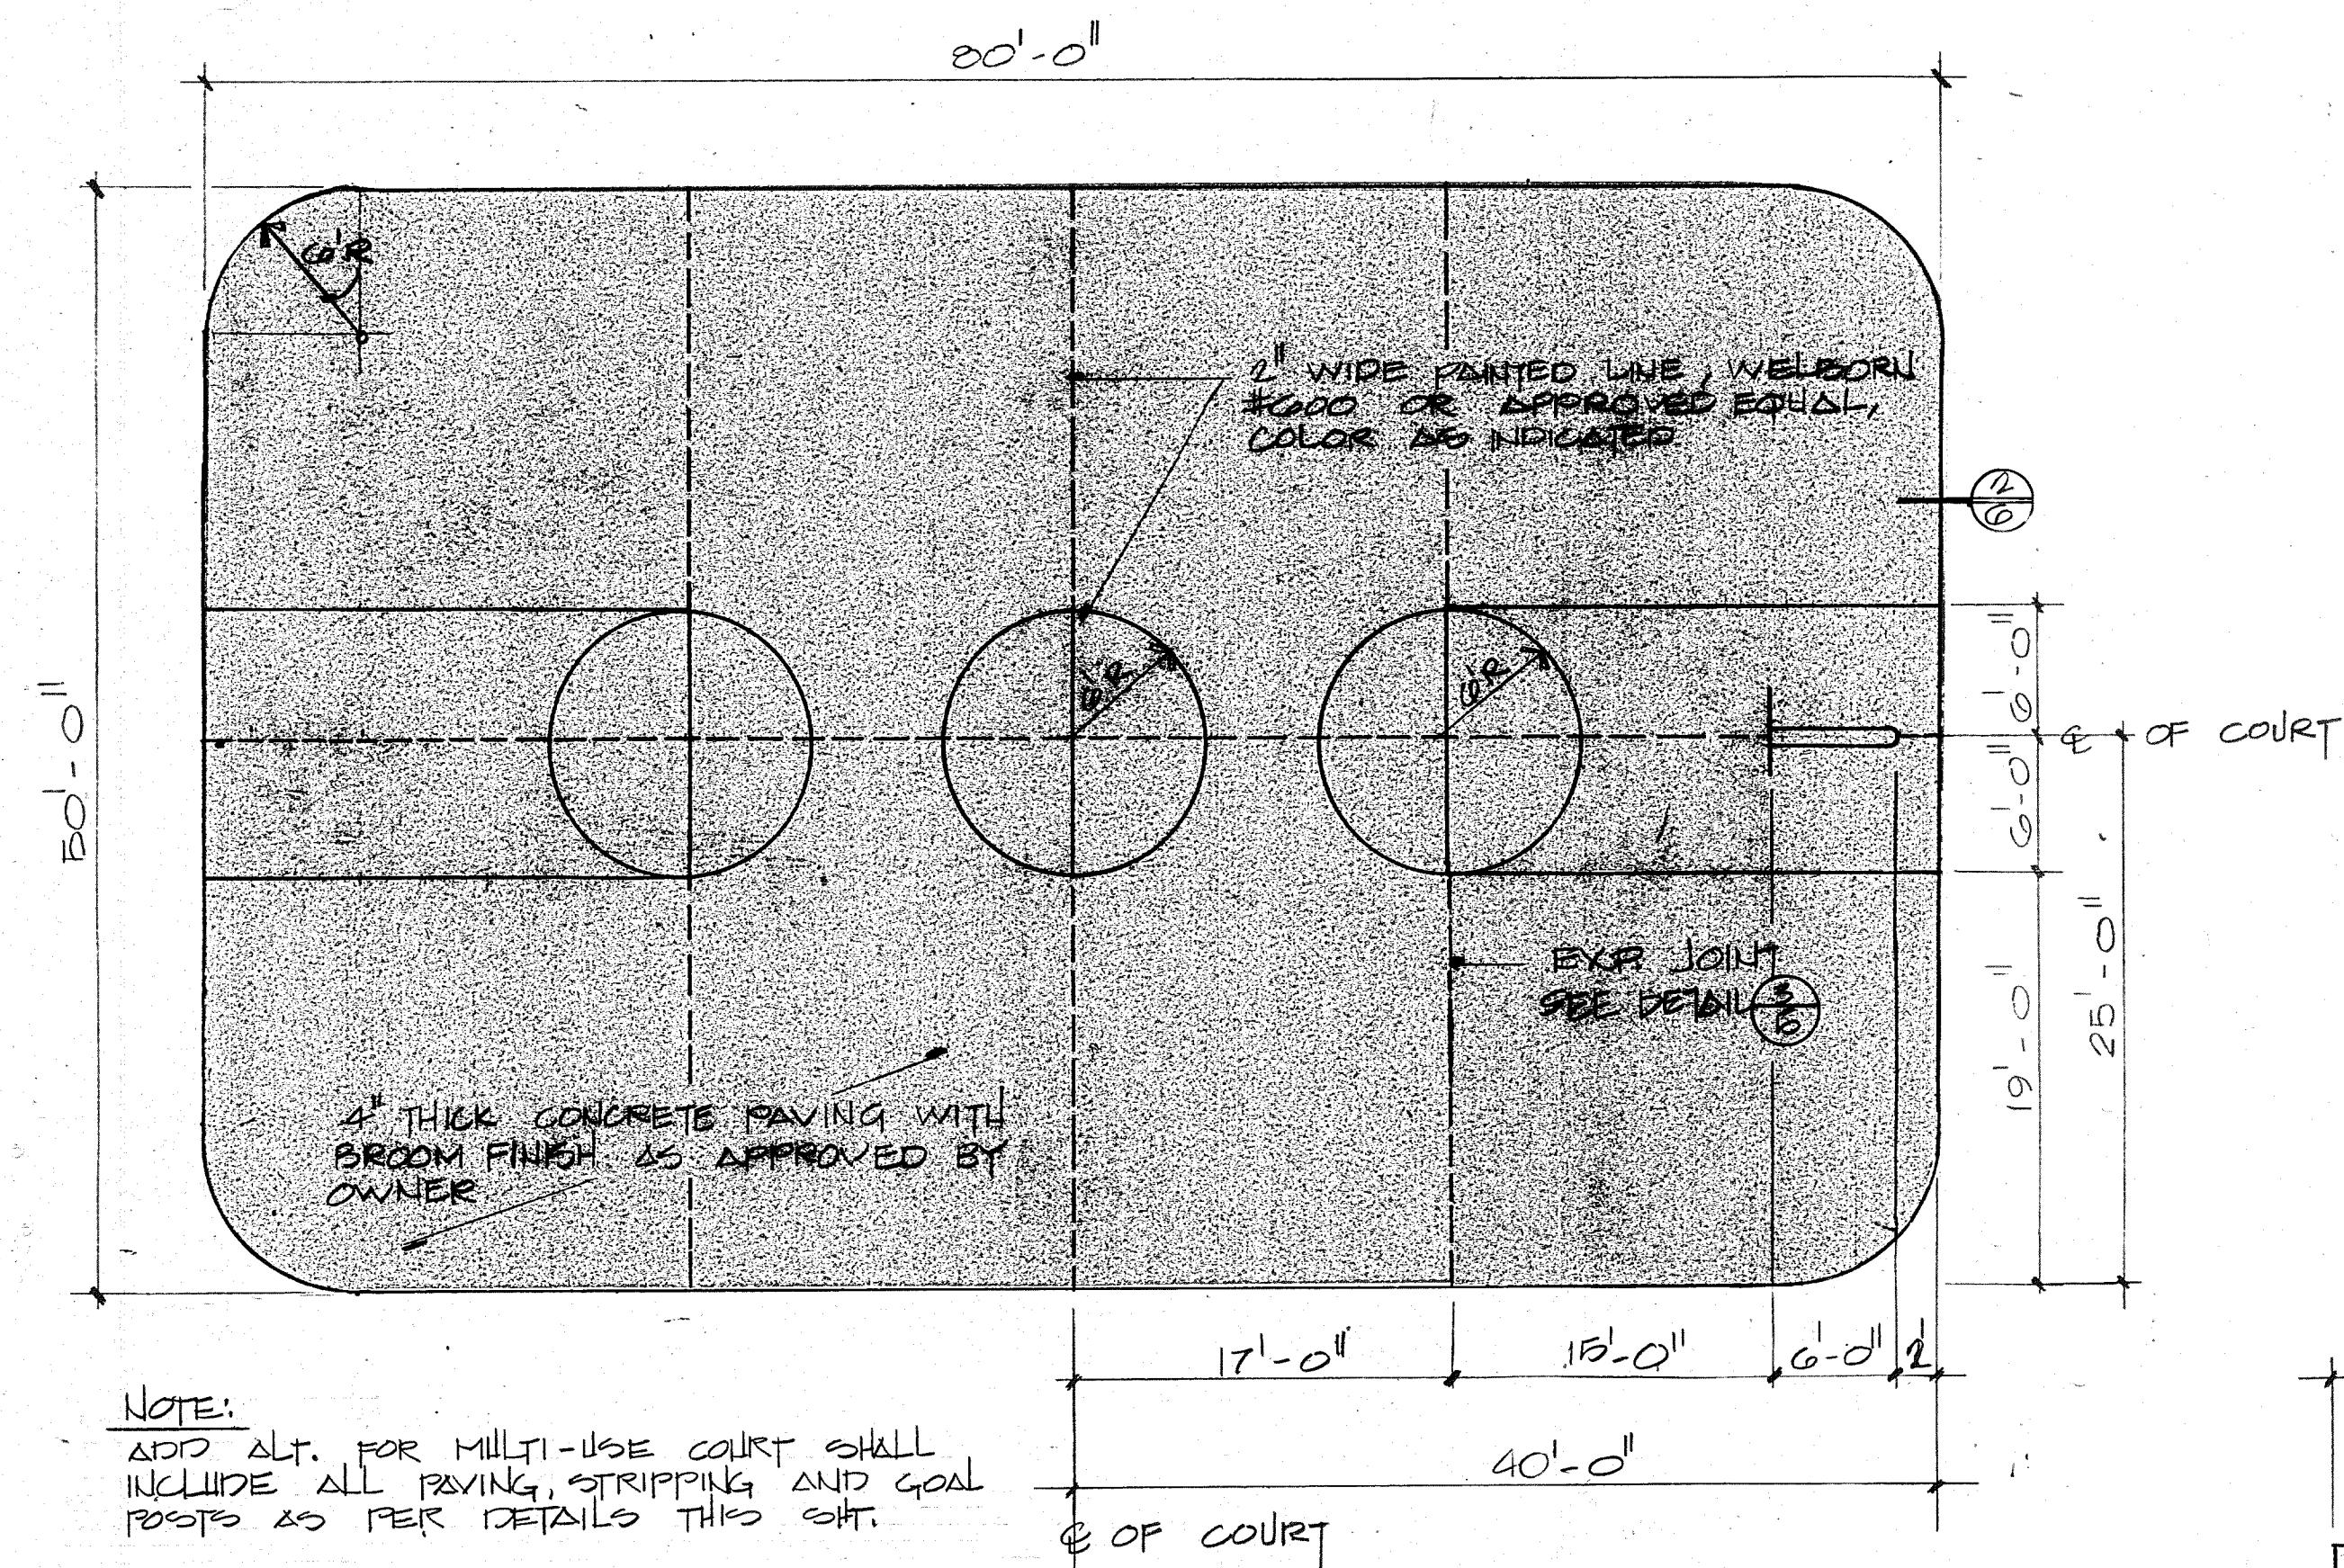


1 PLAN OF MULTI-USE CONCRETE COURT SCALE 1/8"=1'-0"

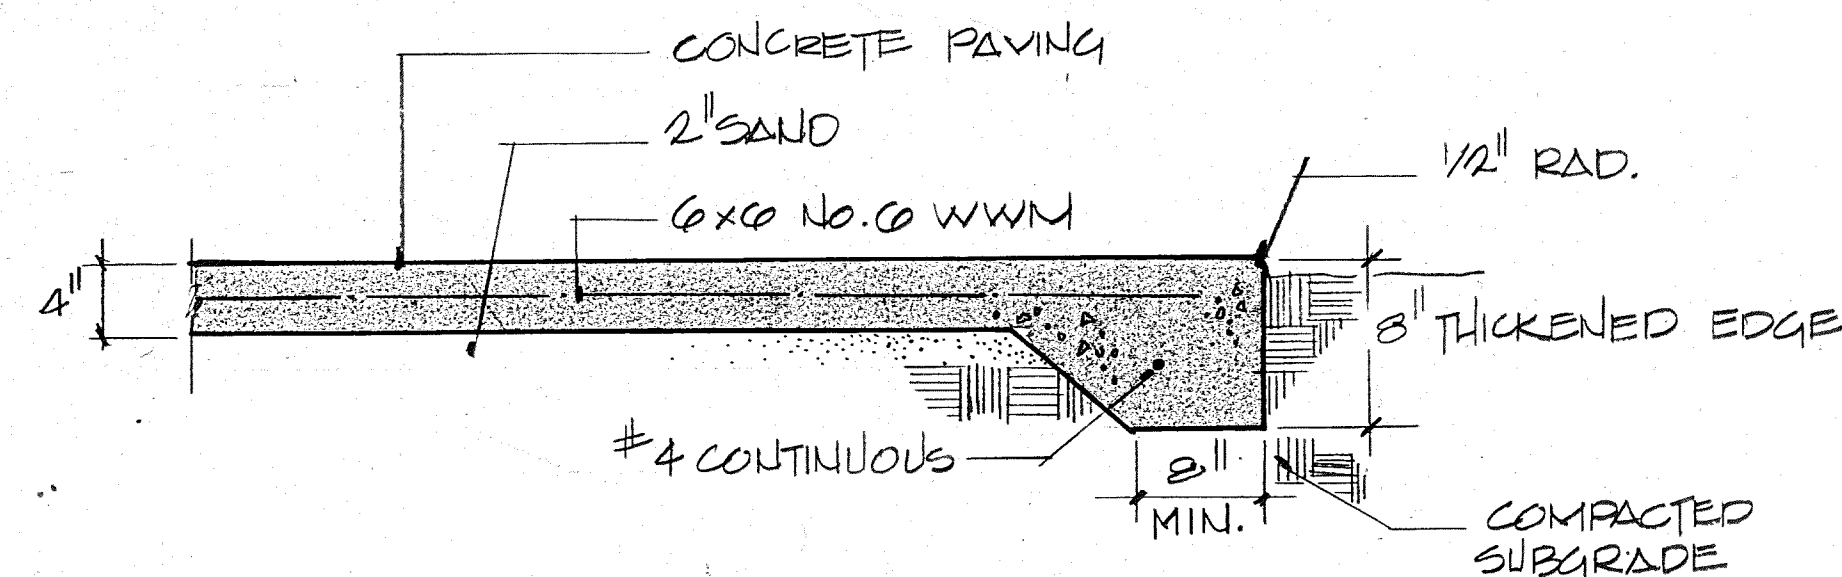


2 SECTION @ EDGE OF CONC. SLAB 1"=1'-0"

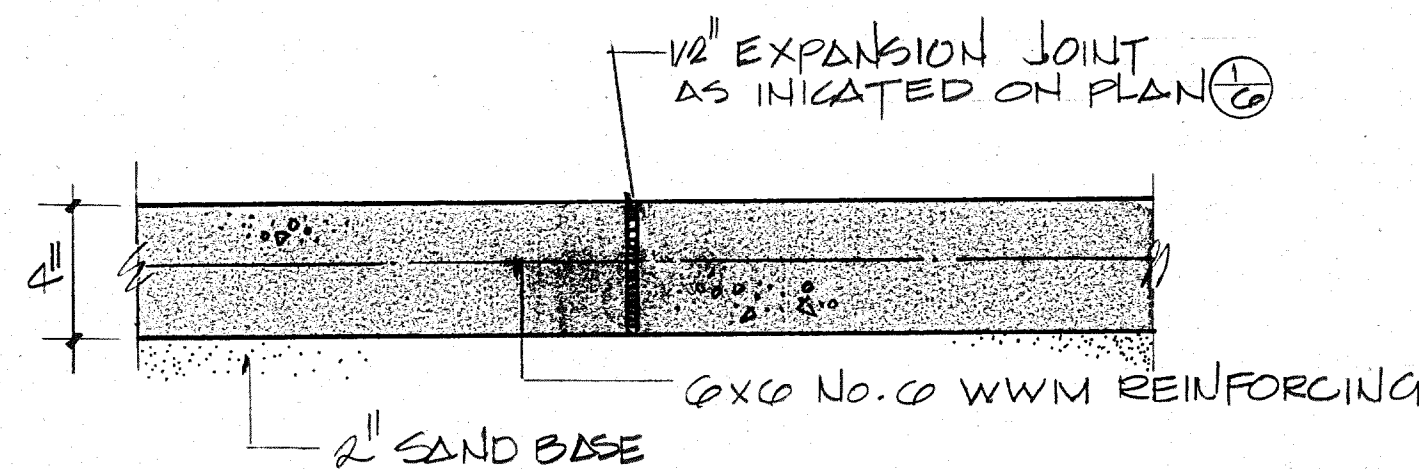


3 TYPICAL 1/2" EXPANSION JOINT DETAIL 1/2"=1'-0"

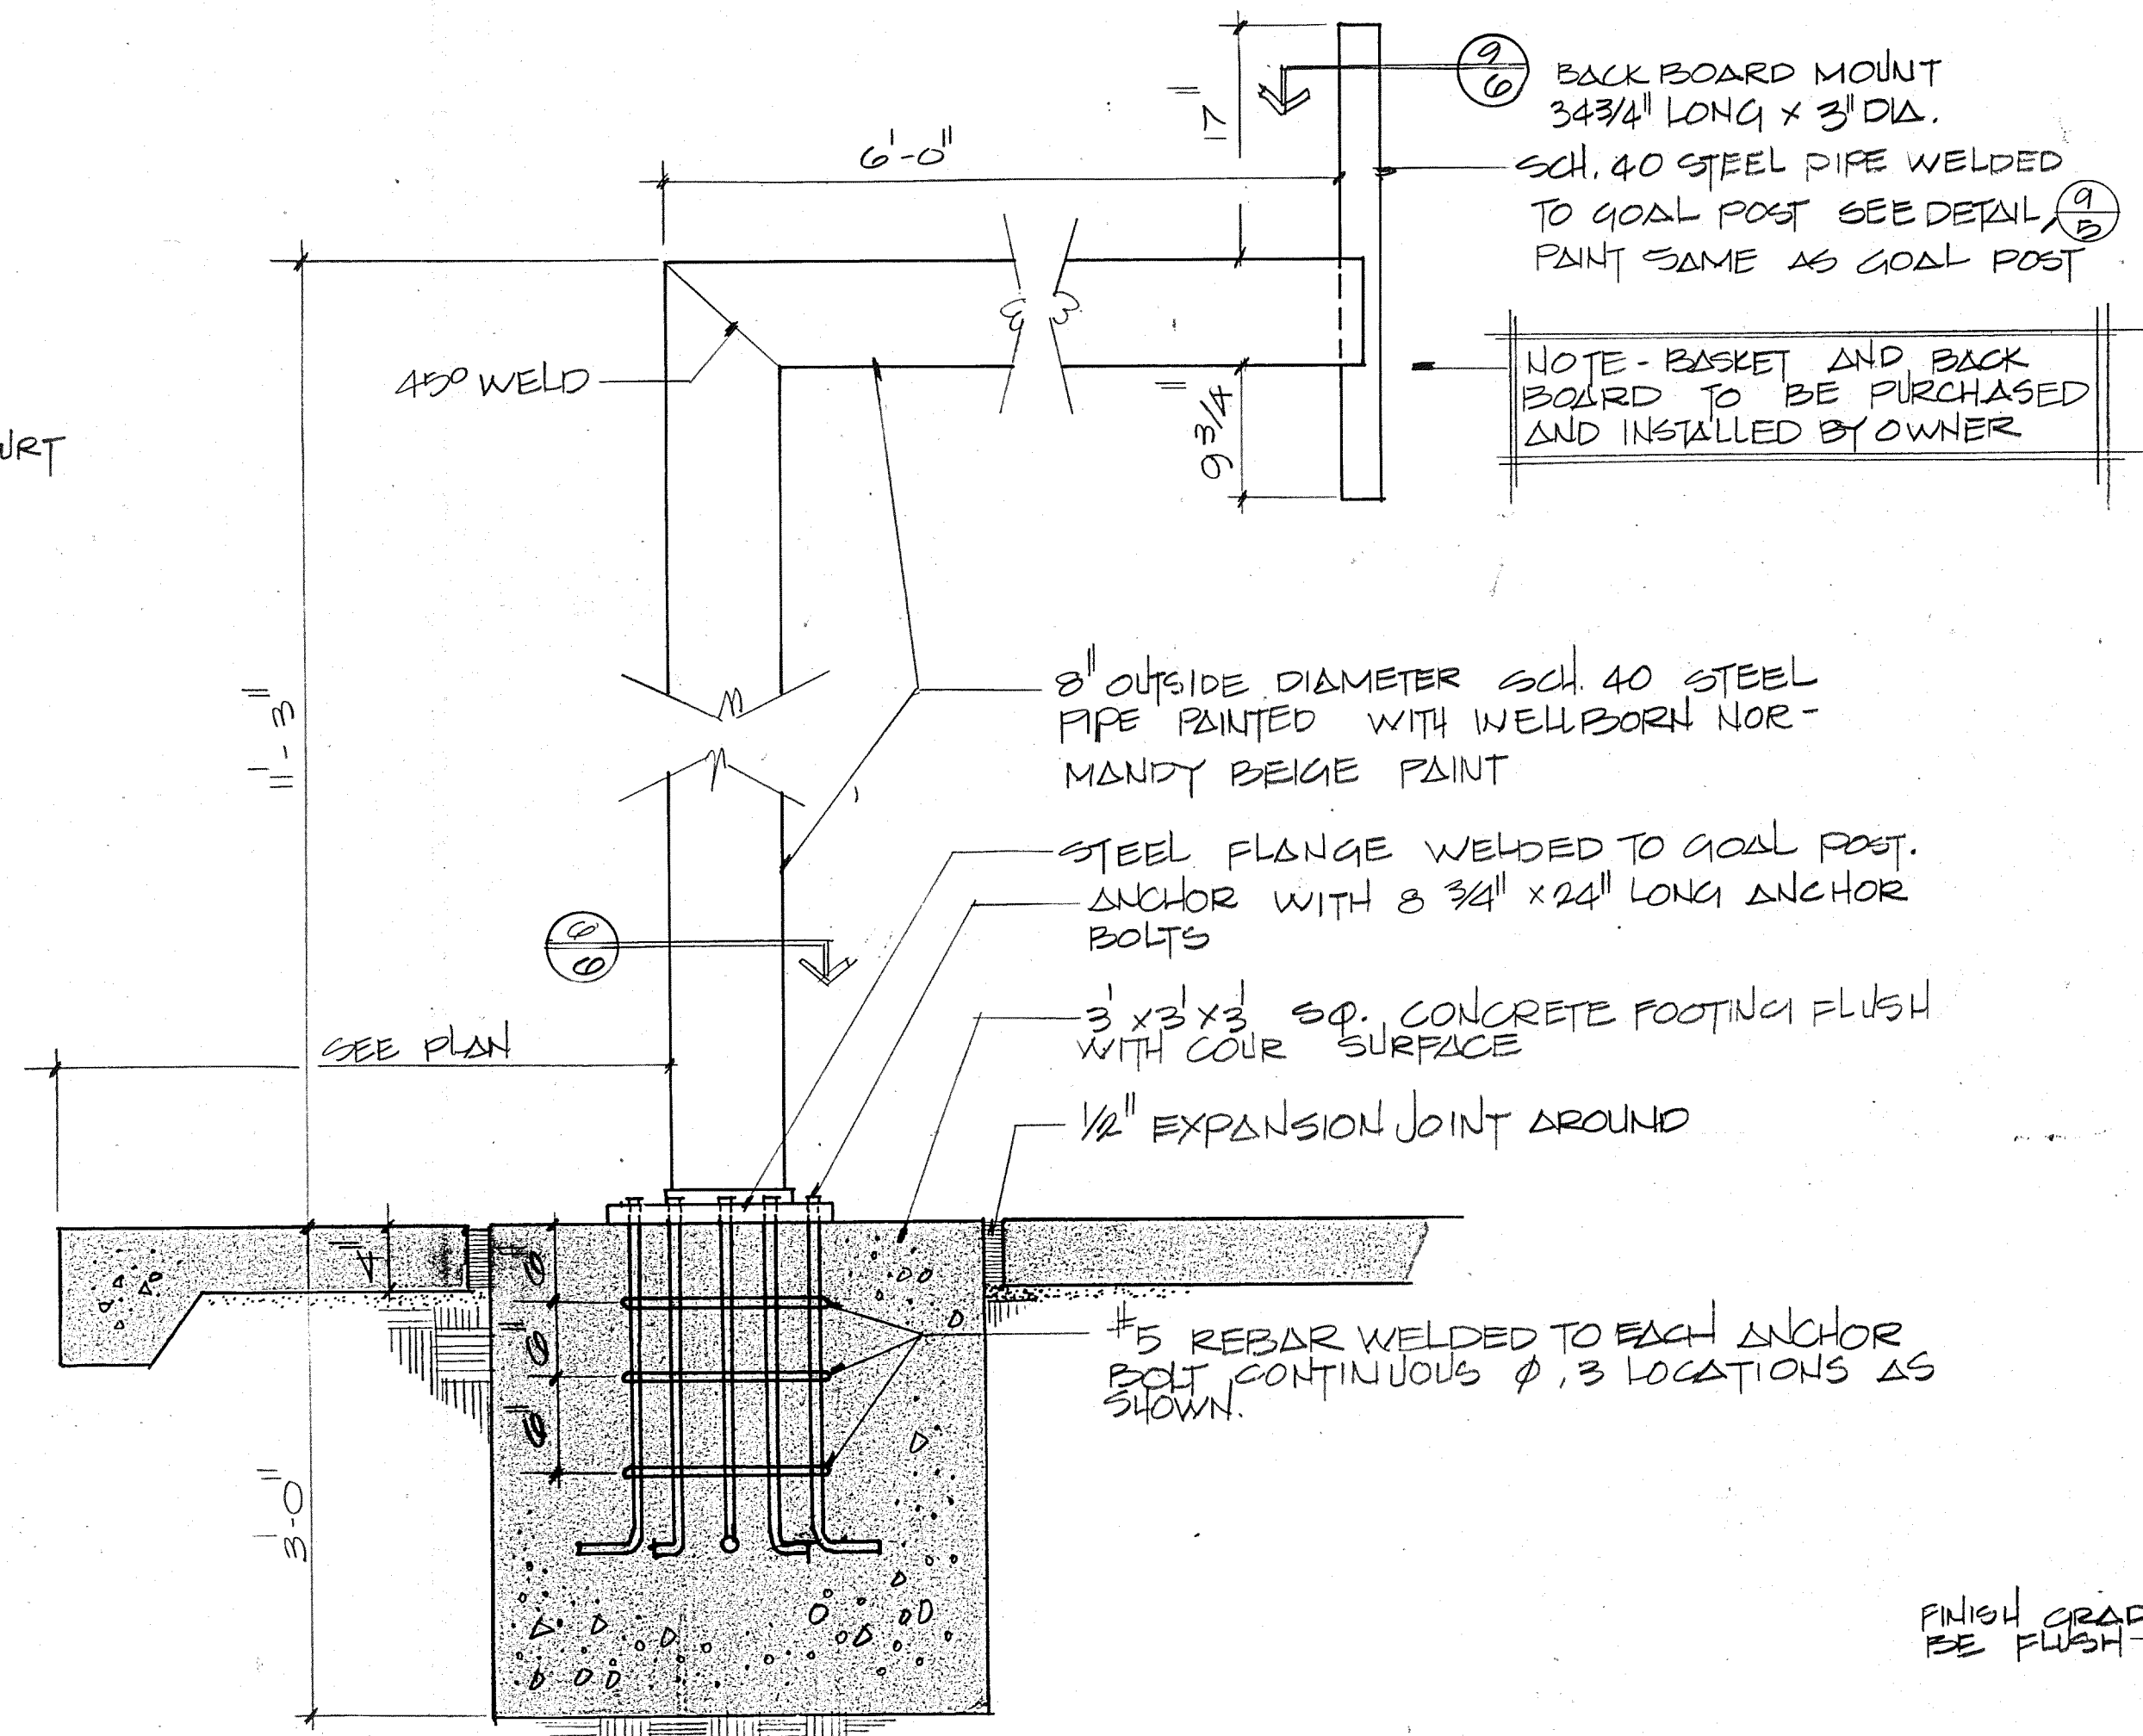



4 BASKETBALL GOAL POST DETAIL (2) NO SCALE

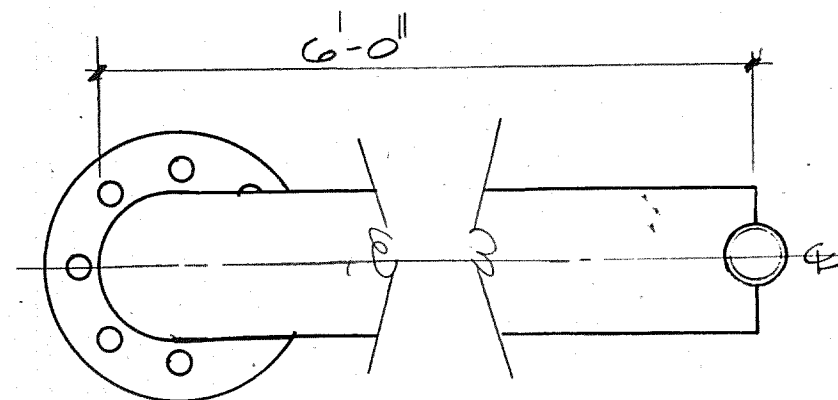


5 TOP VIEW OF BASKETBALL GOAL POST DETAIL

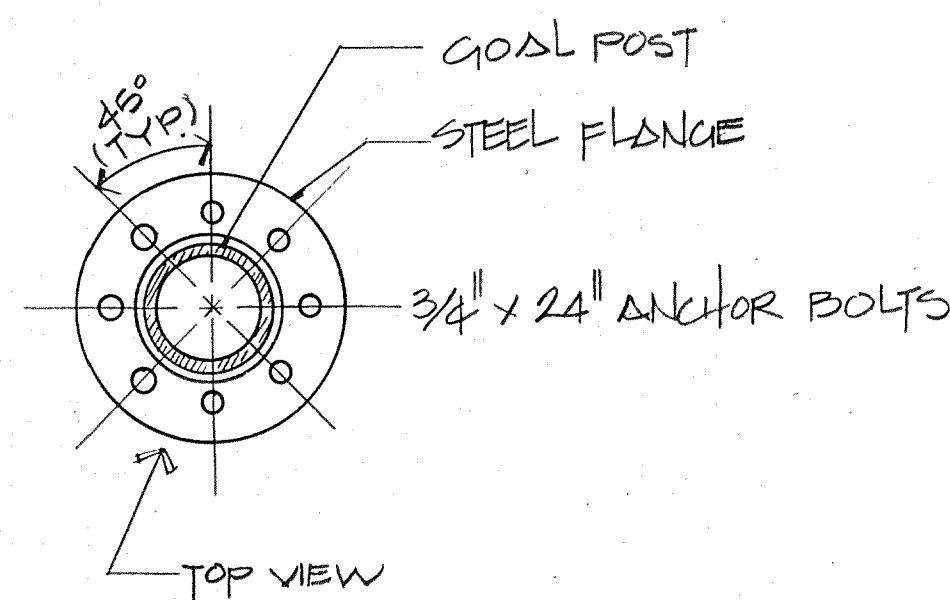

6 GOAL POST ANCHOR DETAIL

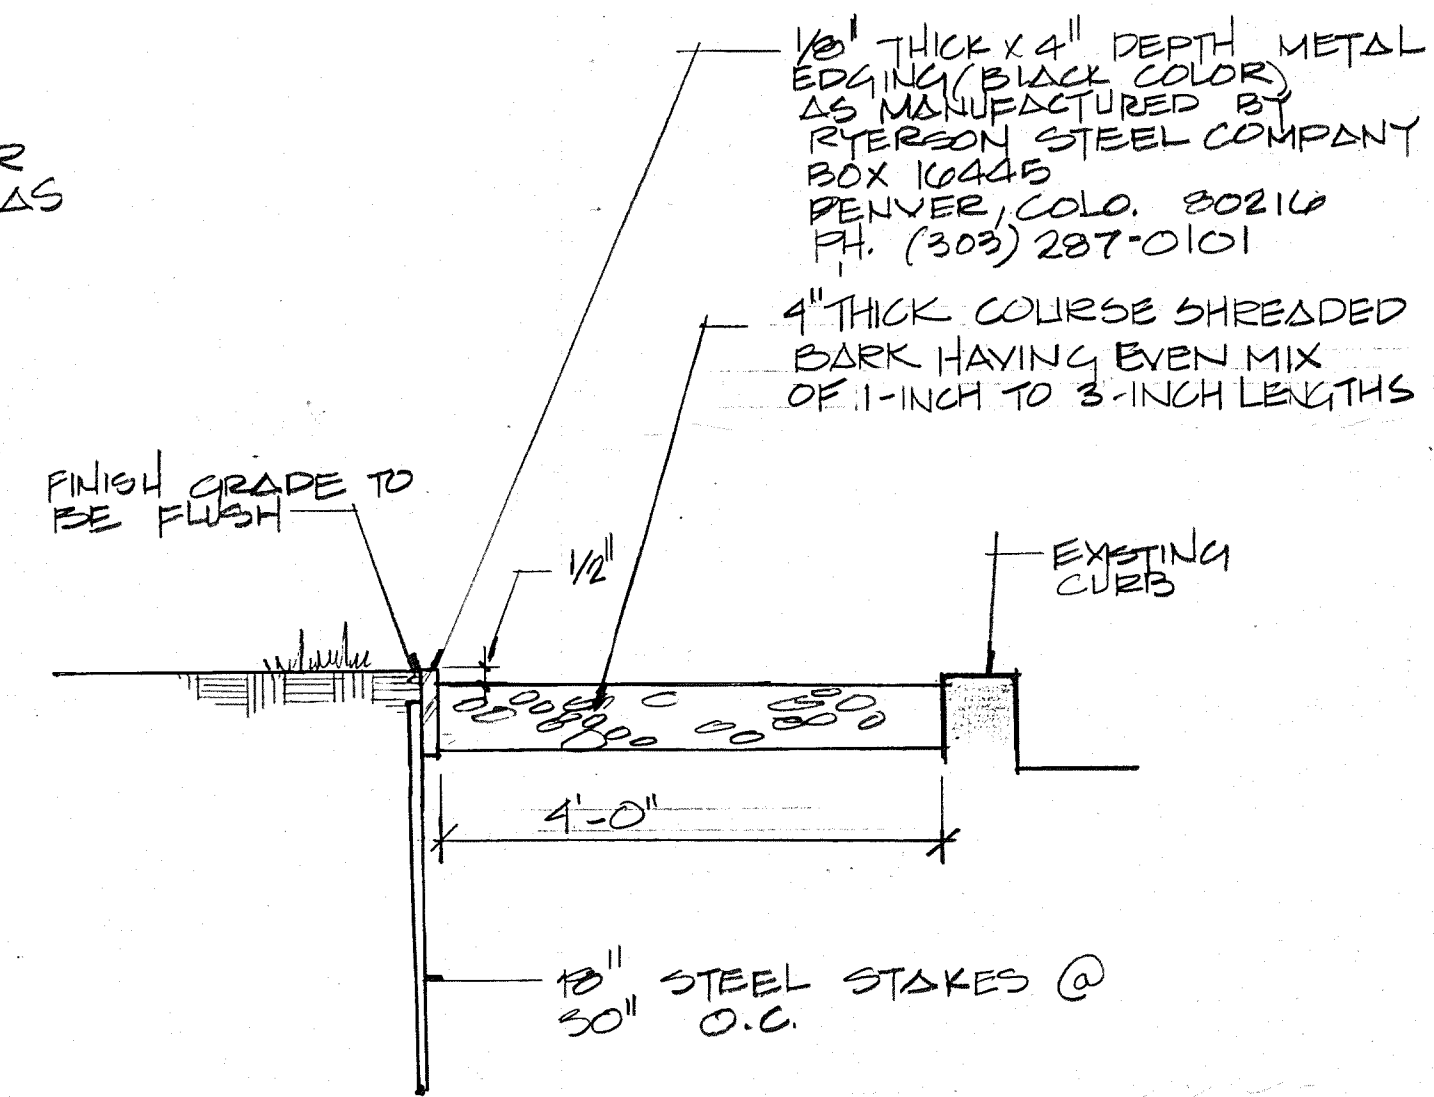
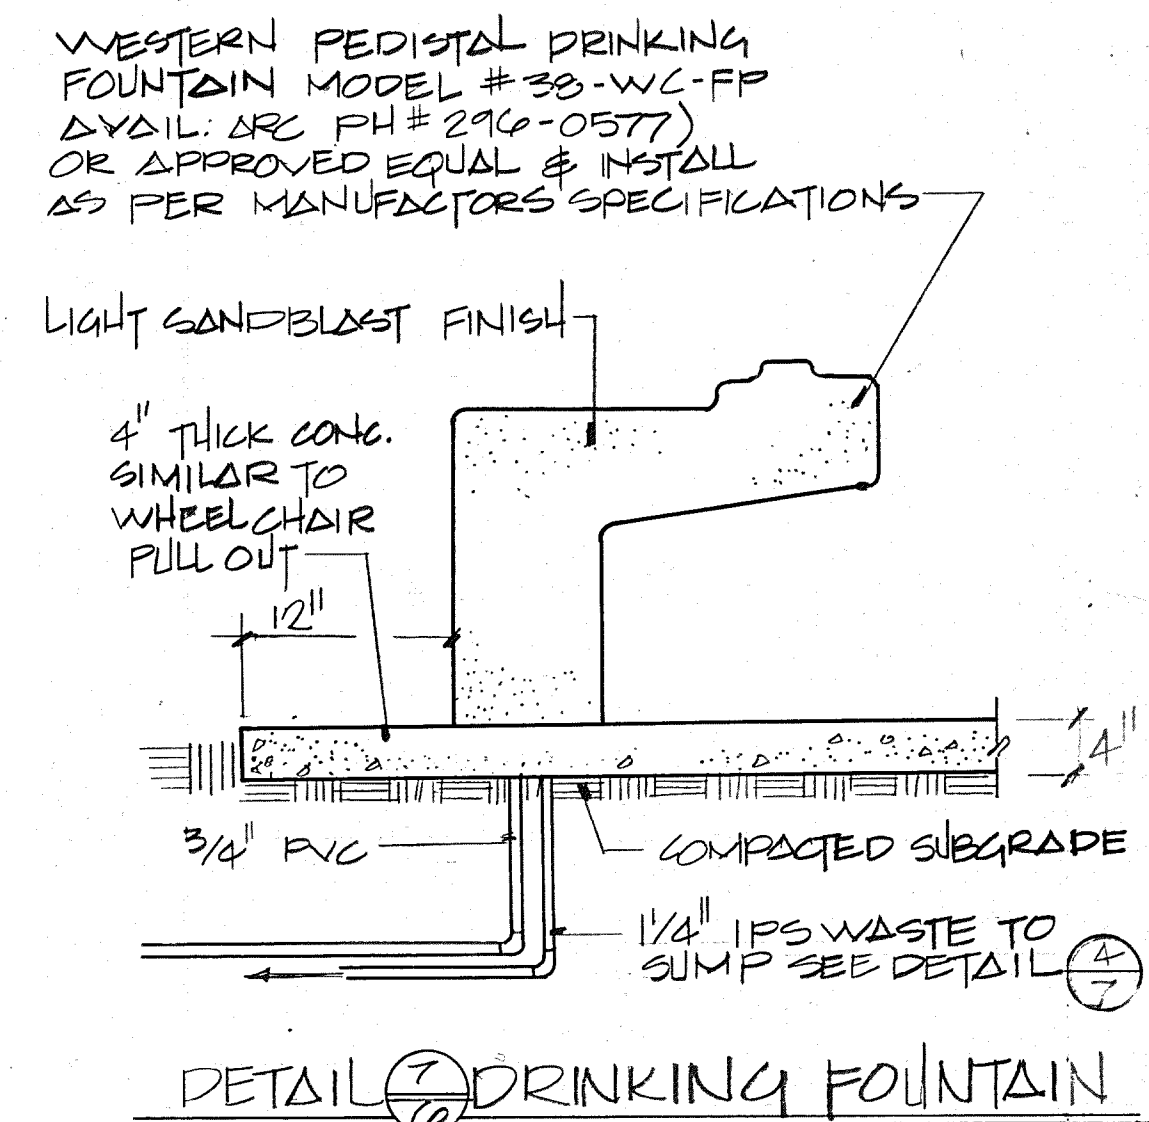


8 JOGGING PATH SECTION

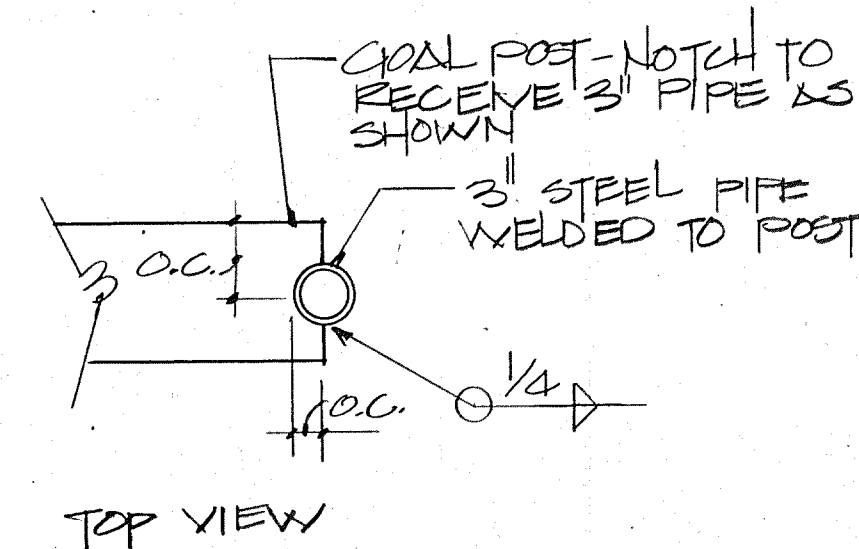


9 BACKBOARD MOUNT DETAIL


1 2 3 4 5 6 7 8 9 10 11 12
06 016 0680

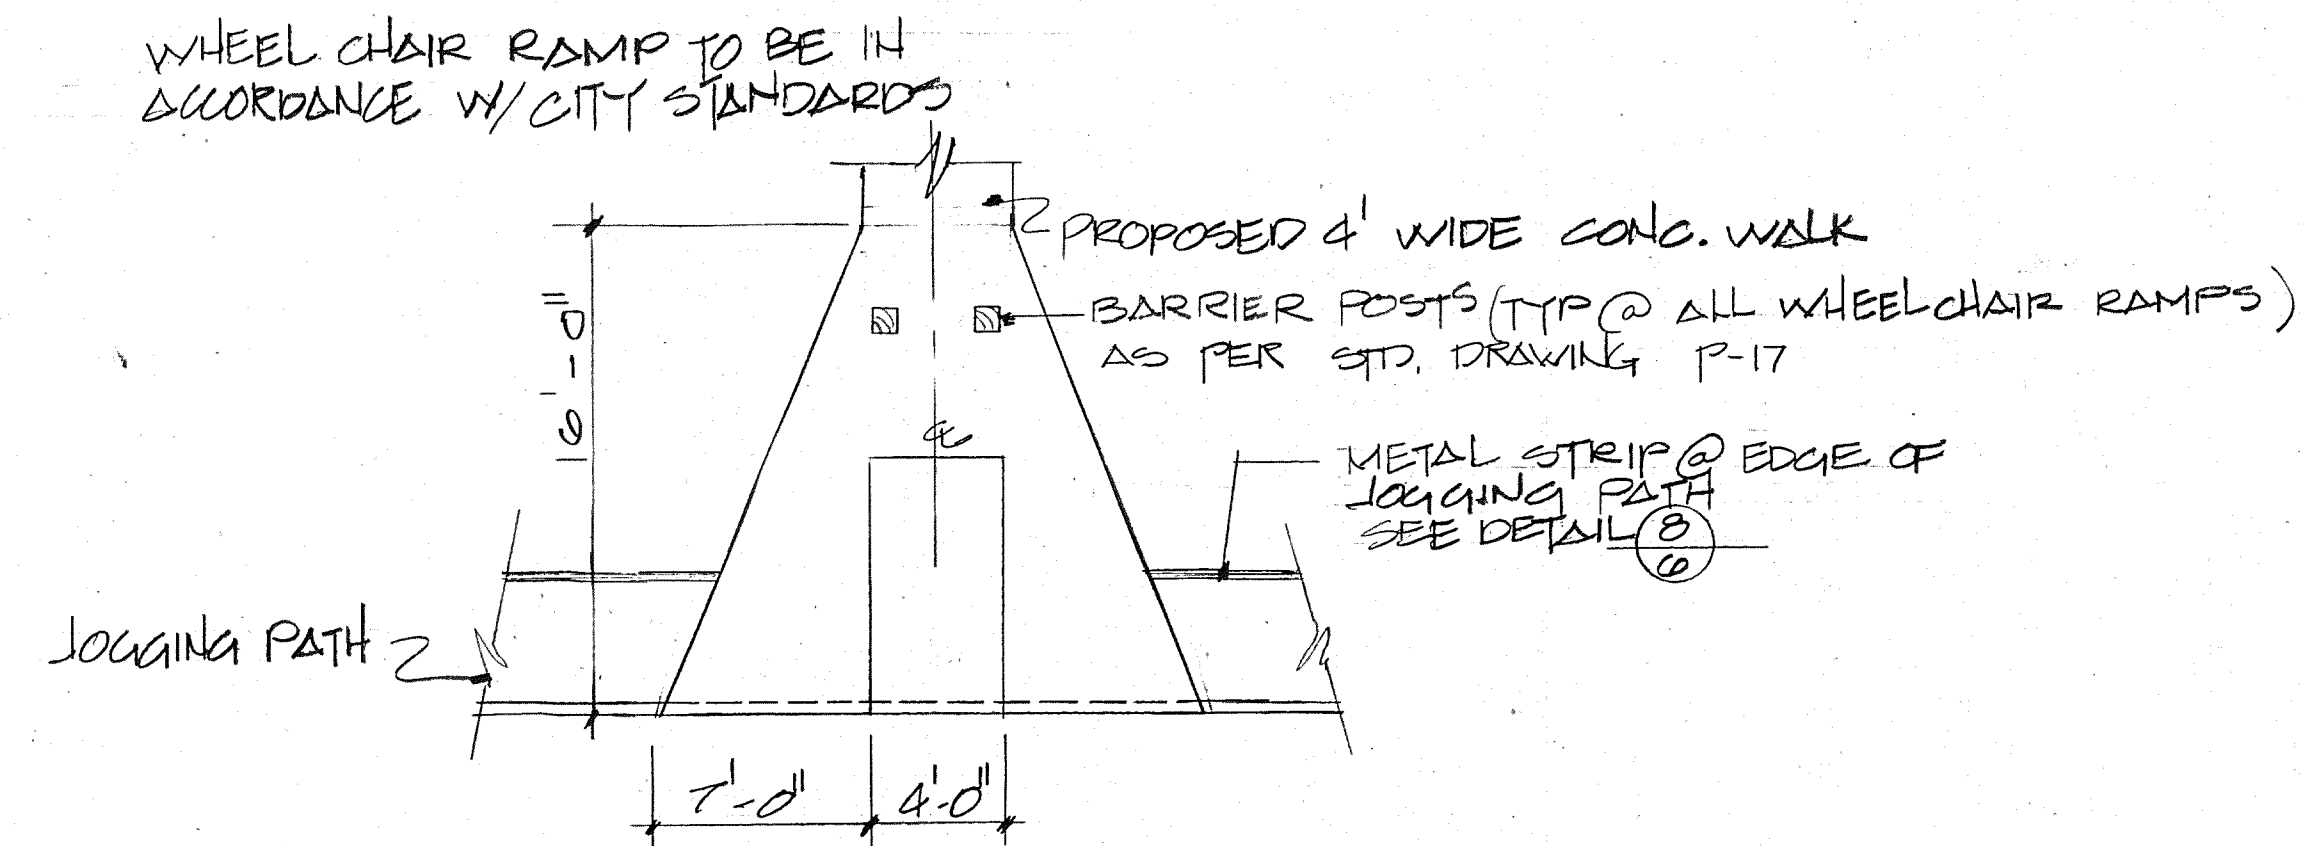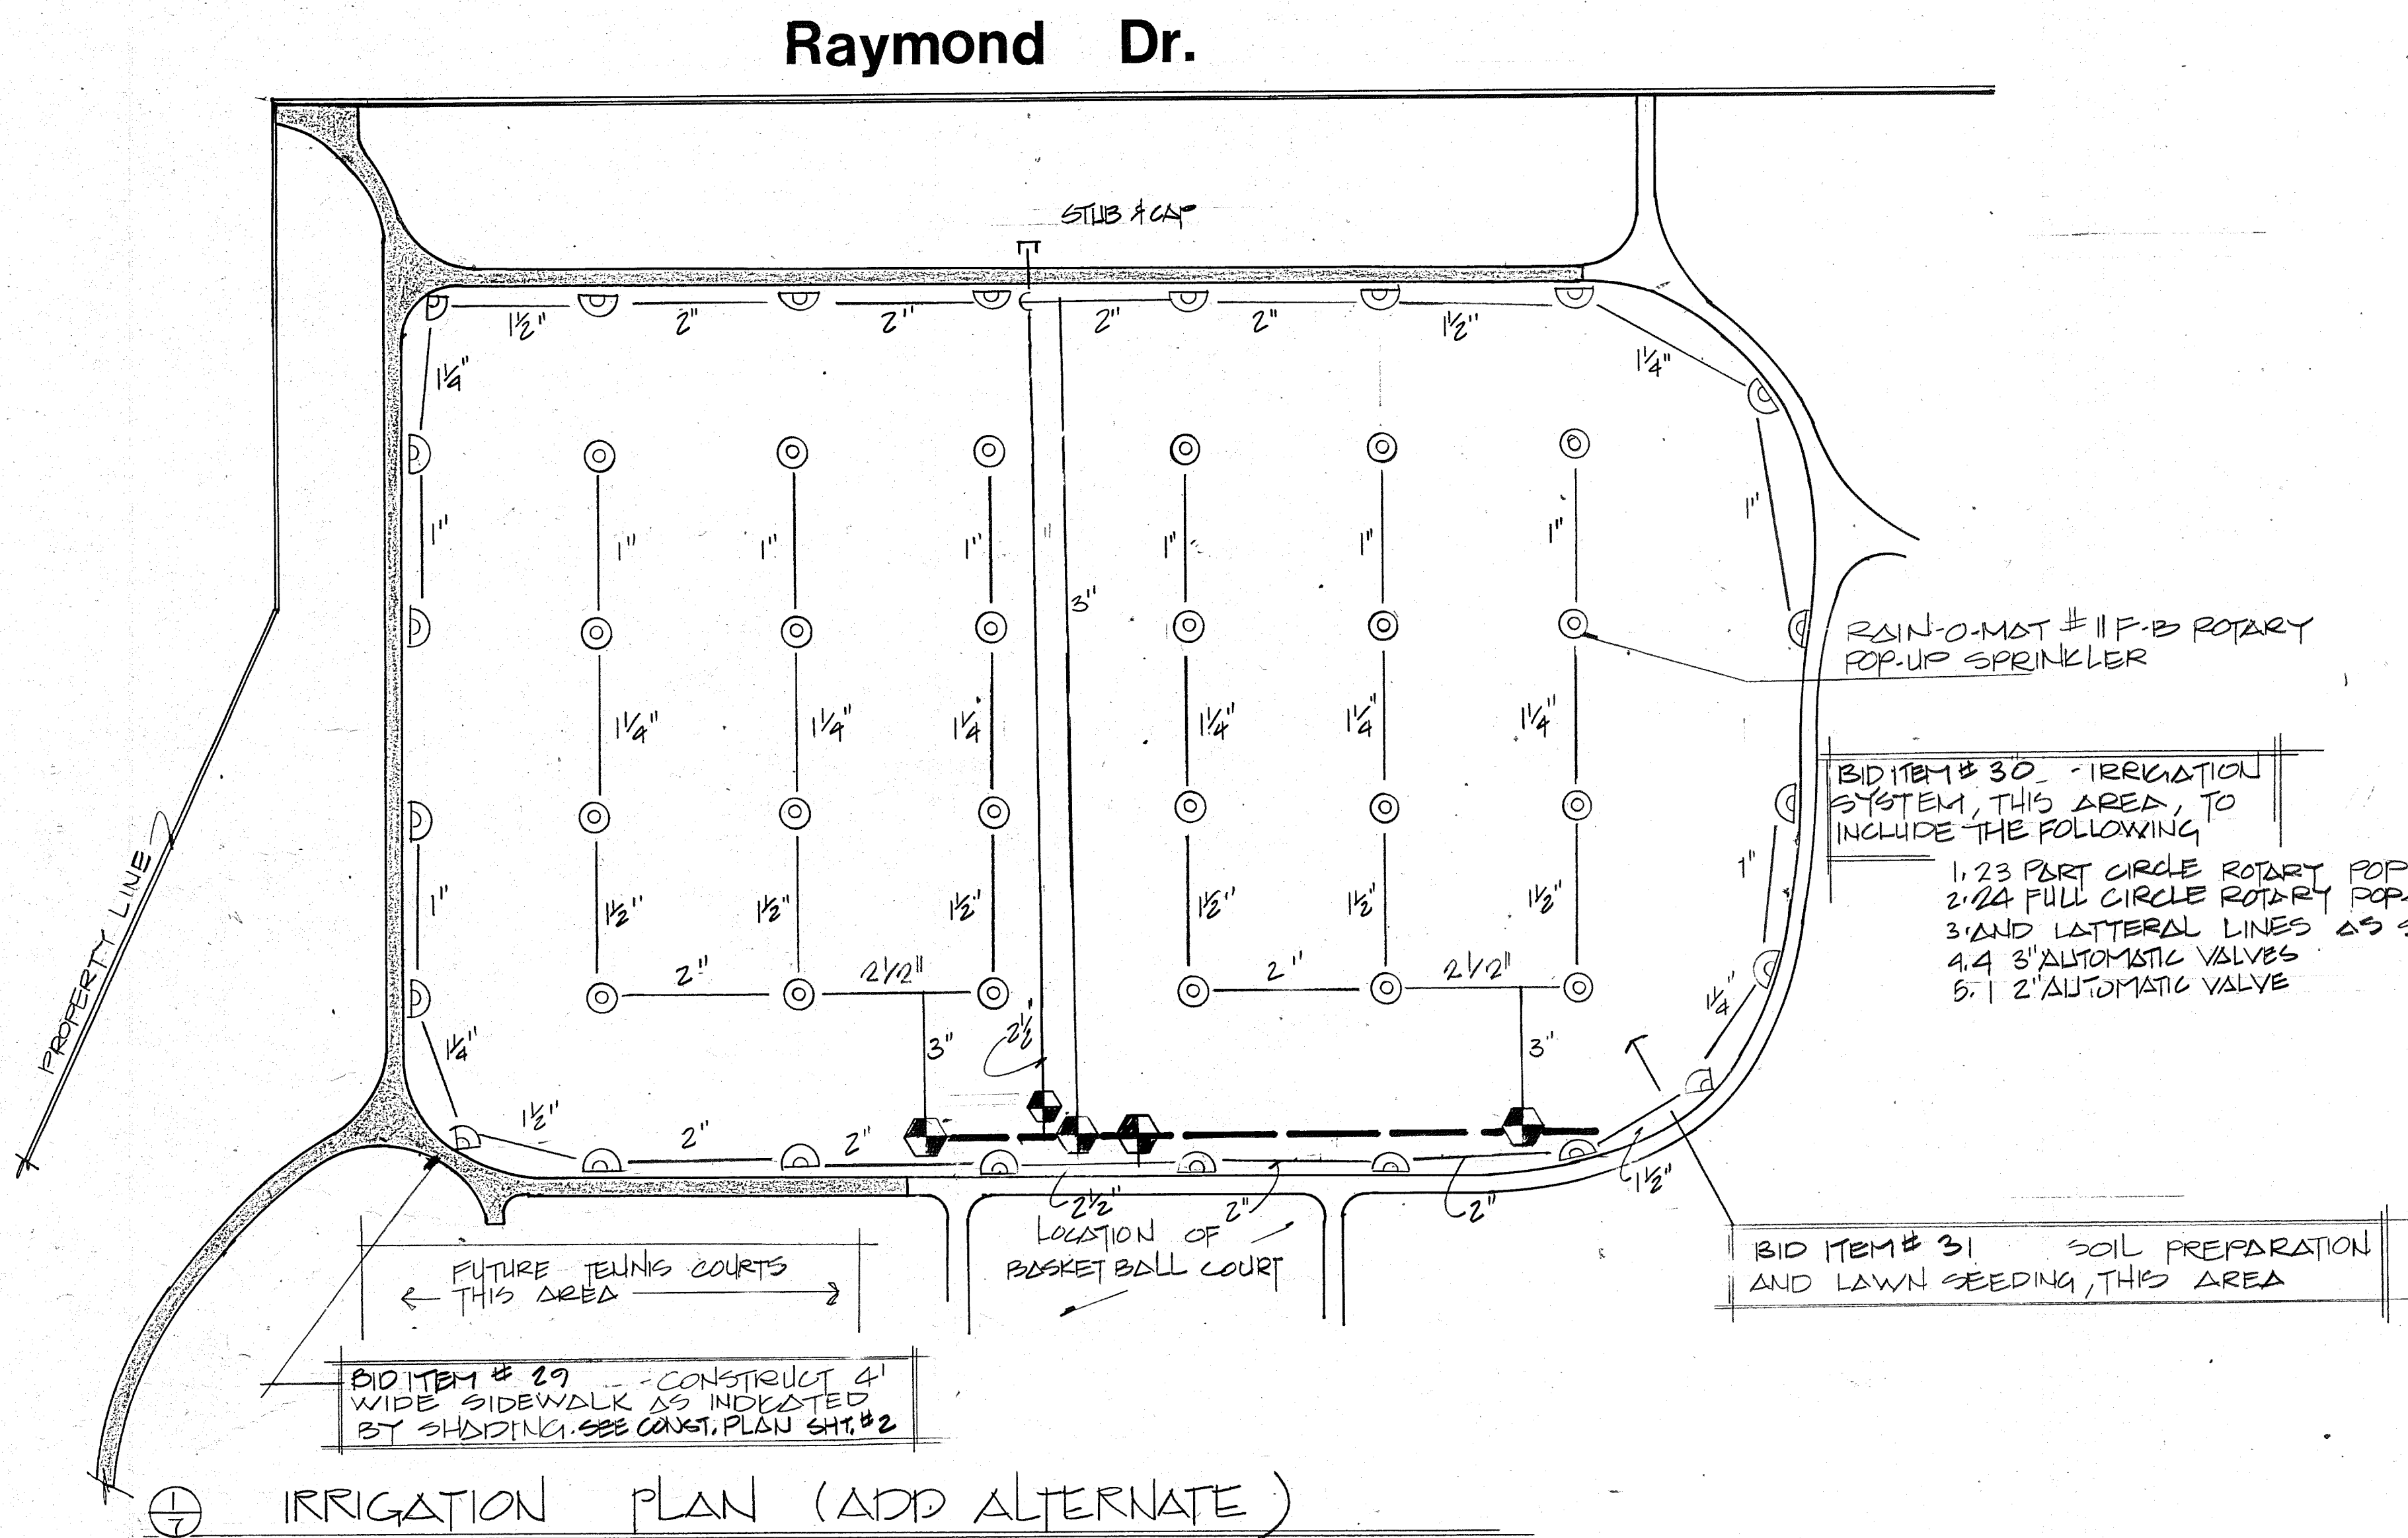

⑦ WHEEL CHAIR RAMP (OTHER THAN @ CURB RETURN)
NO SCALE

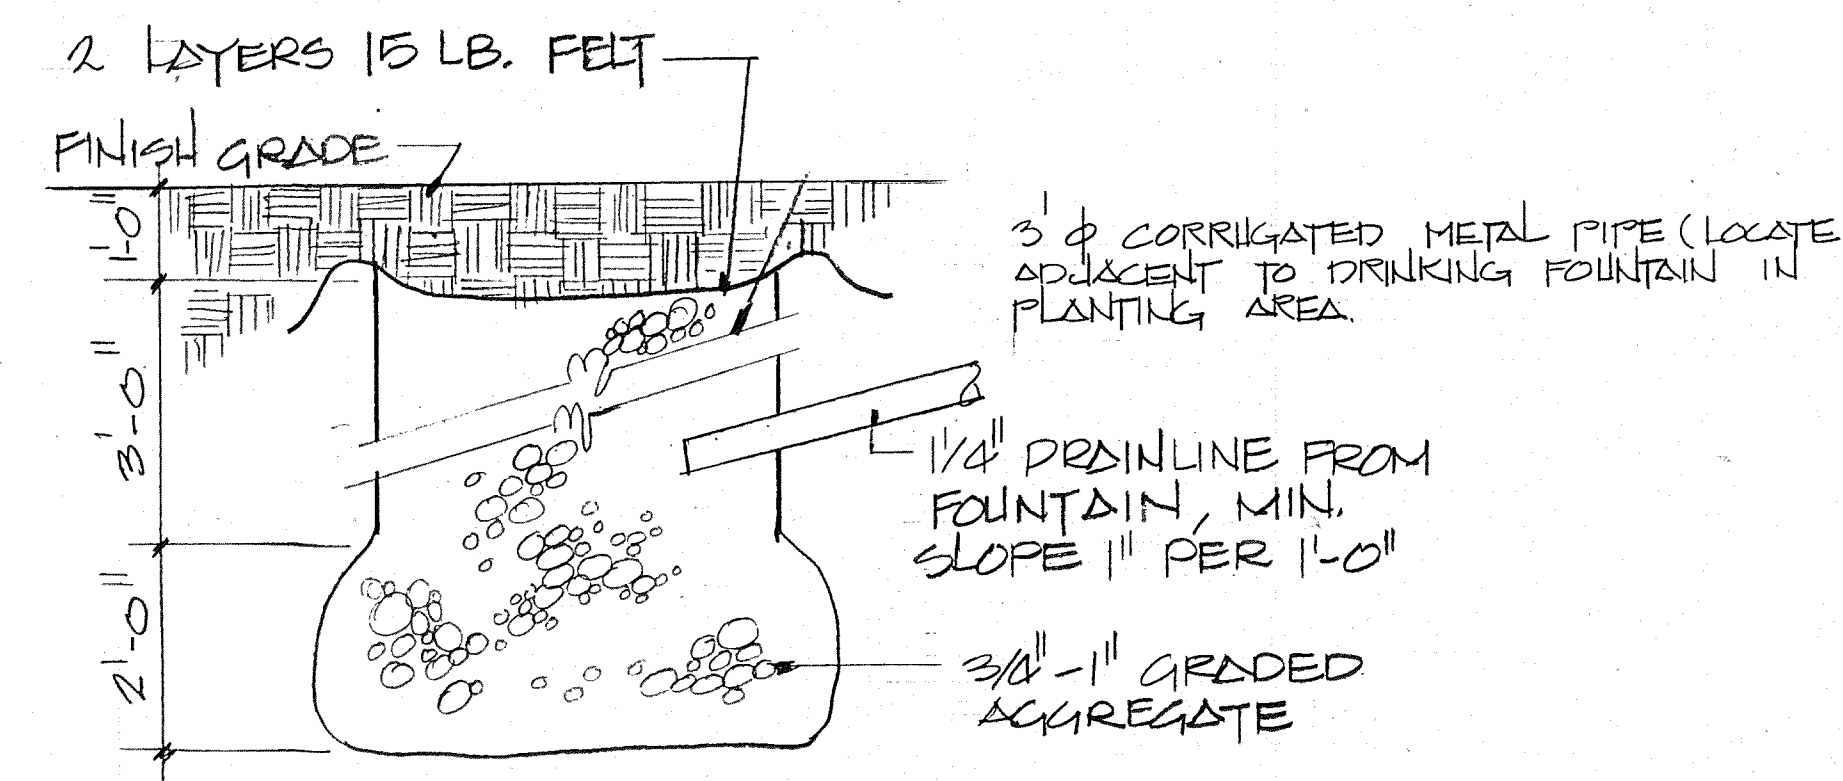

④ DRY WELL CONSTRUCTION DETAIL
NO SCALE

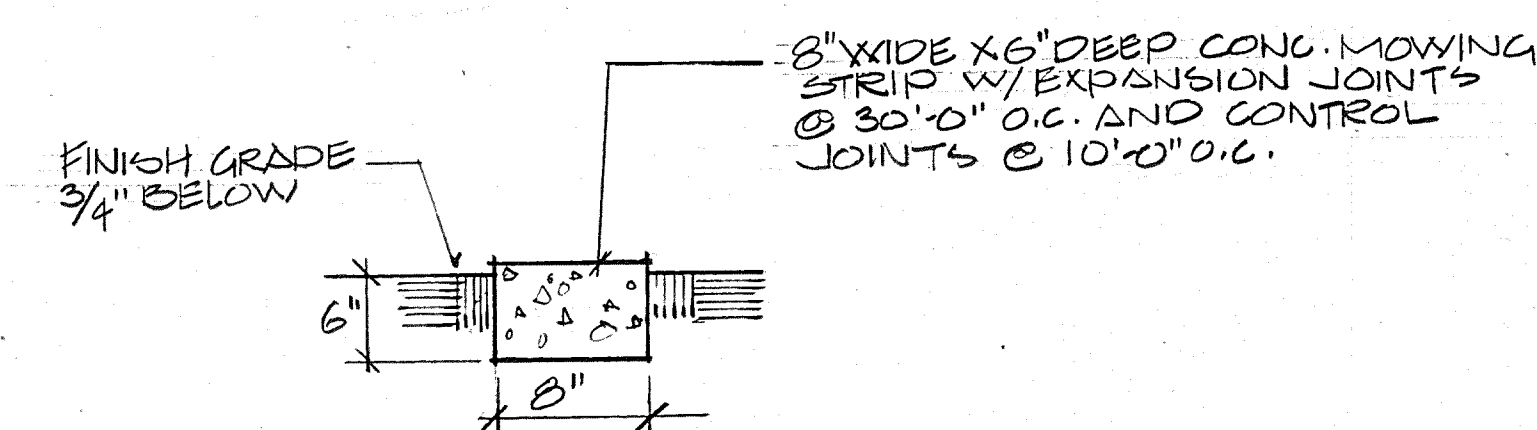

⑤ CONCRETE MOWING STRIP DETAIL
NO SCALE

1 2 3 4 5 6 7 8 9 10 11 12
06 01 6 07 8 0