


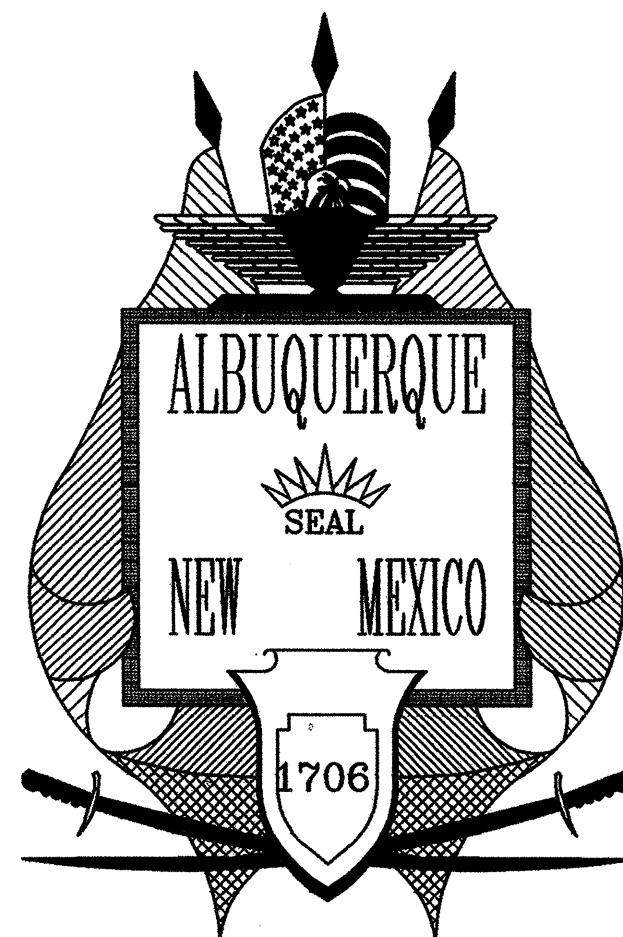


CITY OF ALBUQUERQUE
PUBLIC WORKS DEPARTMENT
PLANS FOR CONSTRUCTION

JEFFERSON STREET
RAILROAD CROSSING

INDEX TO DRAWINGS

SHEET NO.	TITLE
1	TITLE SHEET, VICINITY MAP & INDEX TO DRAWINGS
2	GENERAL NOTES, LEGEND & SURVEY CONTROL
3	REMOVAL SHEET
4	JEFFERSON STREET PLAN AND PROFILE
5	RAILROAD MAIN LINE PLAN AND PROFILE
6	RAILROAD SPUR LINE PLAN AND PROFILE
7	DETAIL SHEET
8	GRADING PLAN
9	TYPICAL TRAFFIC CONTROL AND SIGNING EXAMPLES
10	SIGNING AND CONSTRUCTION TRAFFIC CONTROL STANDARDS
11	OVERALL TRAFFIC CONTROL PLAN
12	DETAILED TRAFFIC CONTROL PLAN

FINAL
DATE 10/8/99

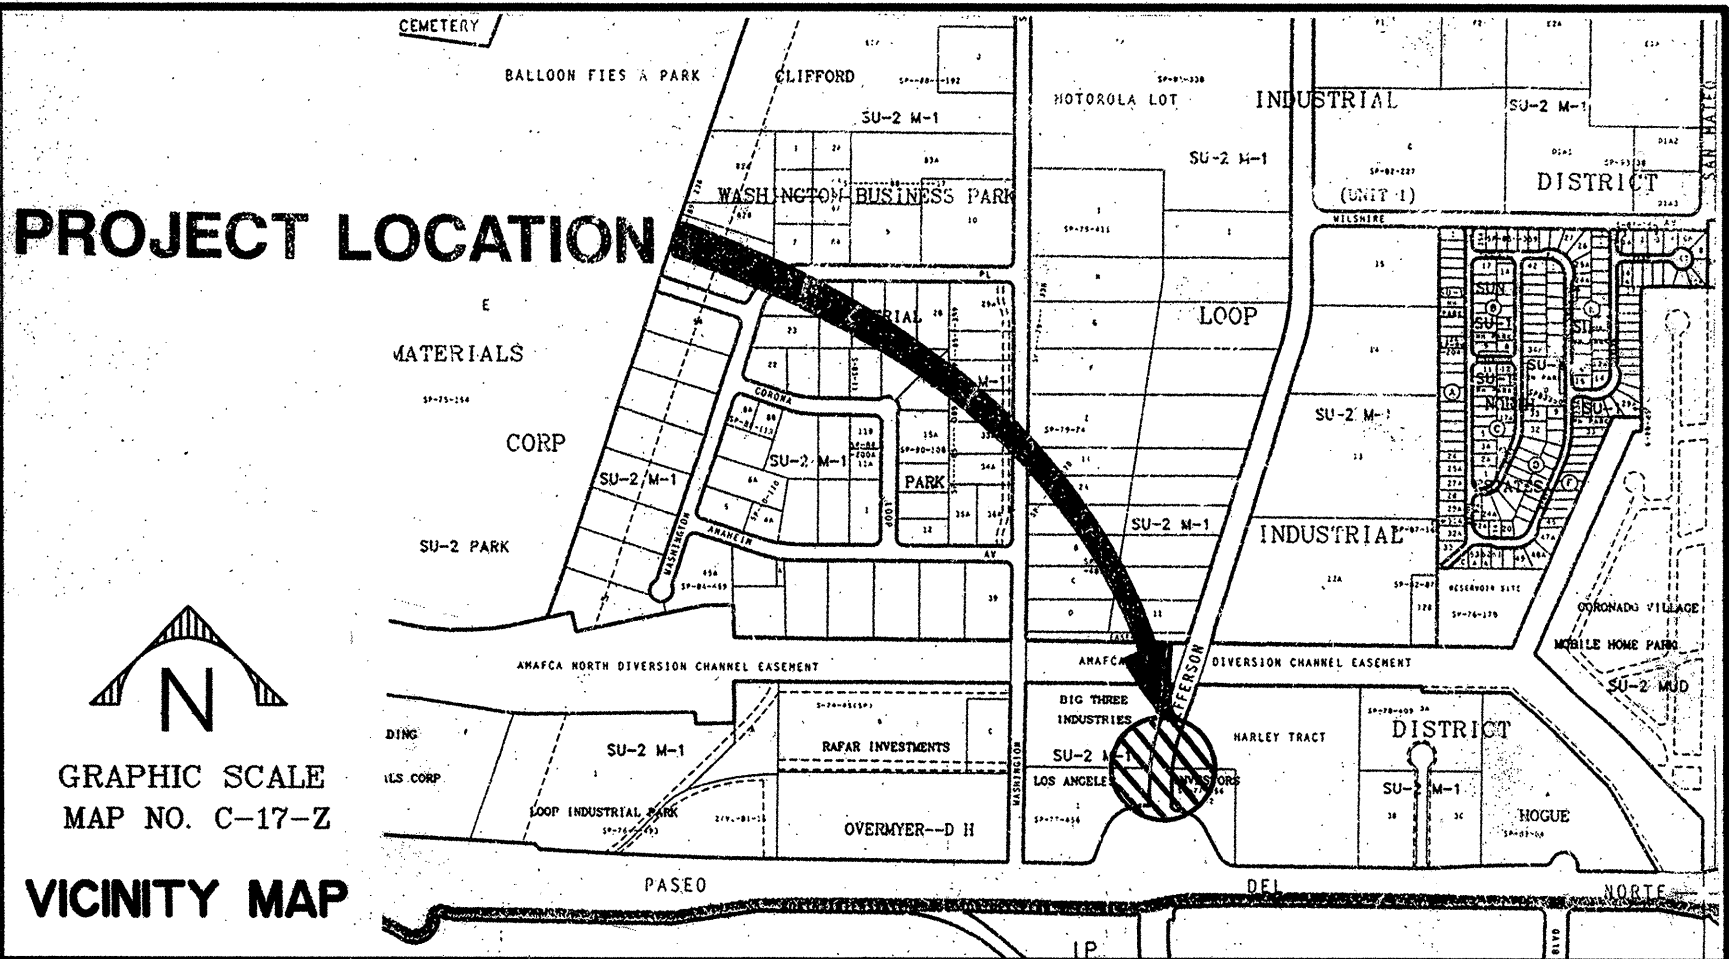

JEFFERSON
R.R. XING

UTILITY COMPANY CONTACTS:

PNM
JIM VANN
4201 Edith Blvd., NE
Albuquerque, New Mexico 87107
(505) 848-3426

GAS CO.
KELLY BOUSKA
4625 Edith Blvd., NE
Albuquerque, New Mexico 87107
(505) 241-7752

AT&T
ISHMAEL PANTOJA
211 Third ST., NW
Albuquerque, New Mexico 87103
(505) 842-2806

JONES INTERCABLE
KAREN SHORE
4611 Montbel Pl., NE
P.O. Box 27138
Albuquerque, New Mexico 87125-7138
(505) 761-6220

US WEST COMMUNICATIONS
AL SALAS
201 Third Street NW
P.O. Box 1355, Sta. 952
Albuquerque, New Mexico 87103
(505) 245-6694



SEC JOB # 198624H
Smith Engineering Company
A Full Service Engineering Company
6400 N. 1st Street, N.E., Suite 1000, Albuquerque, New Mexico 87110

REV.	SHEETS	CITY ENGINEER	DATE	USER DEPARTMENT	DATE	USER DEPARTMENT	DATE
ENGINEERS STAMP & SIGNATURE		APPROVED	ENGINEER	DATE	APPROVED FOR CONSTRUCTION		
		DRC Chairman					
		Transportation					
		Water/Wastewater					
		Hydrology					
		CIP					
		Constr. Mngmt.			CITY ENGINEER DATE		
		Constr. Coord.					
PROJECT NUMBER 6172.91					SHEET 1 OF 12		

N:\198624\001\001\02_notes.dwg Thu Oct 07 08:20:27 1999 Lawrence Lopez

- 1 THREE (3) WORKING DAYS PRIOR TO BEGINNING CONSTRUCTION, THE CONTRACTOR WILL SUBMIT A DETAILED CONSTRUCTION SCHEDULE TO THE CITY CONSTRUCTION COORDINATION DIVISION. TWO (2) DAYS PRIOR TO CONSTRUCTION, THE CONTRACTOR WILL OBTAIN A BARRICADING PERMIT FROM THE CONSTRUCTION COORDINATION DIVISION. CONTRACTOR SHALL NOTIFY BARRICADE ENGINEER (768-2551) PRIOR TO CONSTRUCTION.
- 2 THE CONTRACTOR WILL NOTIFY THE FIELD ENGINEER NOT LESS THAN SEVEN (7) DAYS PRIOR TO STARTING WORK, IN ORDER THAT THE FIELD ENGINEER MAY TAKE NECESSARY MEASURES TO INSURE THE PRESERVATION OF SURVEY MONUMENTS. THE CONTRACTOR WILL NOTIFY THE ENGINEER IF A MONUMENT IS DISTURBED. REPLACEMENT WILL BE DONE ONLY BY THE FIELD ENGINEER. WHEN A CHANGE IS MADE IN THE FINISHED ELEVATION OF THE PAVEMENT OF ANY ROADWAY IN WHICH A PERMANENT SURVEY MONUMENT IS LOCATED, CONTRACTOR WILL, AT HIS OWN EXPENSE, ADJUST THE MONUMENT COVER TO THE NEW GRADE UNLESS OTHERWISE SPECIFIED.
- 3 THE SPECIFICATIONS USED FOR THIS PROJECT ARE THE CITY OF ALBUQUERQUE STANDARD SPECIFICATIONS FOR PUBLIC WORKS CONSTRUCTION, 1986 EDITION, INCLUDING UPDATES THROUGH NO.6.
- 4 THE CONTRACTOR WILL BE RESPONSIBLE FOR DISPOSING OF ALL DEBRIS, INCLUDING, BUT NOT LIMITED TO HAZARDOUS WASTE AT DISPOSAL SITES APPROVED BY GOVERNMENTAL AGENCIES REGULATING THE DISPOSAL OF SUCH MATERIALS.
- 5 ALL WATER VALVE BOXES AND MANHOLES IN THE STREET CONSTRUCTION ARE TO BE ADJUSTED TO FINISH GRADE AND WILL BE MEASURED AND PAID PER EACH.
- 6 SUBGRADE PREPARATION UNDER SIDEWALKS AND DRIVE PADS, AND SUBGRADE AND SUBBASE PREPARATION UNDER CURB AND GUTTER IS CONSIDERED INCIDENTAL TO THE CONSTRUCTION OF SUCH, AND NO DIRECT PAYMENT SHALL BE MADE FOR THOSE ITEMS OF WORK.
- 7 THE WATER SYSTEMS DIVISION (857-8200) WILL BE NOTIFIED BY THE CONTRACTOR FIVE (5) WORKING DAYS IN ADVANCE OF ANY WORK WHICH MAY AFFECT THE EXISTING PUBLIC WATER FACILITIES.
- 8 ALL EXCAVATION WILL BE GOVERNED BY FEDERAL, STATE AND LOCAL LAWS, RULES, AND REGULATIONS CONCERNING CONSTRUCTION SAFETY AND HEALTH.
- 9 ALL SIGNS AND CODING WILL BE IN ACCORDANCE WITH THE "MANUAL OF UNIFORM TRAFFIC CONTROL DEVICES FOR STREETS AND HIGHWAYS" CURRENT EDITION PUBLISHED BY THE U.S. DEPARTMENT OF TRANSPORTATION.
- 10 THE CONTRACTOR IS TO EXERCISE CARE TO AVOID DISTURBING ANY EXISTING UNDERGROUND UTILITIES. IT WILL BE HIS RESPONSIBILITY TO COORDINATE WITH THE UTILITY COMPANIES IN ORDER TO PREVENT ANY SERVICE DISRUPTION. SEE SECTION 18 "UTILITIES", CITY OF ALBUQUERQUE, STANDARD SPECIFICATIONS FOR CONTRACTOR REQUIREMENTS.
- 11 WHEN ABUTTING NEW PAVEMENT TO EXISTING INTERSECTING STREETS, SAW CUT EXISTING PAVEMENT TO A STRAIGHT LINE AND AT RIGHT ANGLES AND REMOVE ANY BROKEN OR CRACKED PAVEMENT. NO DIRECT PAYMENT WILL BE MADE FOR SAW CUTTING.
- 12 ALL GAS VALVES, GAS MANHOLES, ELECTRICAL MANHOLES, TELEPHONE MANHOLES, AND UTILITY POLES WILL BE ADJUSTED TO GRADE BY EACH UTILITY COMPANY. CONTRACTOR WILL COORDINATE THROUGH CITY UTILITY COORDINATOR.
- 13 WHEN REMOVAL OF EXISTING CURB AND GUTTER OR SIDEWALK IS REQUIRED, REMOVE BACK TO NEAREST SUITABLE JOINT UNLESS OTHERWISE DIRECTED BY THE CITY FIELD ENGINEER.
- 14 THE CONTRACTOR WILL NOTIFY THE UTILITY COMPANIES BY CALLING NEW MEXICO ONE CALL SYSTEM 260-1990 TWO (2) WORKING DAYS PRIOR TO COMMENCING WORK IN NEW AREAS.
- 15 CONTRACTOR WILL MAKE ALL WATER VALVES AND MANHOLES ACCESSIBLE TO THE CITY AT ALL TIMES.
- 16 CONTRACTOR WILL PLACE BITUMINOUS MATERIAL WITH THE USE OF A LAYDOWN MACHINE WHERE PAVEMENT IS 8 FEET IN WIDTH OR WIDER.
- 17 ALL SUBGRADE AND SUBBASE MATERIAL ENCOUNTERED IN PAVEMENT REMOVAL AND REPLACEMENT THAT IS DETERMINED BY THE FIELD ENGINEER TO MEET THE SPECIFICATIONS, CAN BE REUSED. HOWEVER, THE MATERIAL WILL BE PROCESSED AND COMPACTED TO MEET MOISTURE CONTENT AND PERCENT COMPACTION REQUIRED BY THE SPECIFICATIONS.
- 18 CONTRACTOR WILL NOT PAVE OVER ANY SURFACE FEATURE, I.E., GAS VALVE, MANHOLE COVER, ETC. WITHOUT PRIOR APPROVAL FROM THE CITY FIELD ENGINEER.
- 19 CONTRACTOR WILL CONFINE HIS WORK WITHIN THE CONSTRUCTION EASEMENT LIMITS AND/OR RIGHT-OF-WAY, OR PROVIDE COPIES OF AGREEMENTS WITH ADJACENT LANDOWNERS TO THE CITY OF ALBUQUERQUE.
- 20 THE CONTRACTOR AGREES TO TAKE NECESSARY SAFETY PRECAUTIONS AS REQUIRED BY FEDERAL, STATE AND LOCAL AUTHORITIES TO PROTECT PEDESTRIAN AND VEHICULAR TRAFFIC IN THE CONSTRUCTION AREA, WHICH INCLUDE BUT ARE NOT LIMITED TO: MAINTAINING ADEQUATE WARNING SIGNS, BARRICADES, LIGHTS, GUARD FENCES, WALKS AND BRIDGES.
- 21 ALL STRUCTURAL CONCRETE TO BE 4000 PSI UNLESS OTHERWISE NOTED ON PLANS.
- 22 ALL REINFORCING STEEL TO BE GRADE 60.
- 23 ALL SPLICES IN REINFORCING STEEL TO BE 2-FOOT 6-INCH MINIMUM UNLESS OTHERWISE NOTED.

- 24 PRIOR TO CONSTRUCTION, THE CONTRACTOR WILL EXCAVATE AND VERIFY THE HORIZONTAL AND VERTICAL LOCATIONS OF ALL POTENTIAL CONFLICTING UTILITIES. SHOULD A CONFLICT EXIST BETWEEN THE FIELD INFORMATION AND THE PLANS, THE CONTRACTOR WILL NOTIFY THE CITY FIELD ENGINEER SO THE CONFLICT CAN BE RESOLVED WITH MINIMUM AMOUNT OF DELAY.
- 25 THE REPLACEMENT OF THE EXISTING UTILITIES AND THE INSTALLATION OF NEW UTILITY LINES WILL BE COMPLETED IN ADVANCE OF STARTING THE PAVEMENT WORK. TEMPORARY PAVEMENT WILL BE PLACED IN ALL TRENCHES REQUIRED FOR THE UTILITY REPLACEMENTS IN THOSE AREAS THAT MUST MAINTAIN TRAFFIC UNTIL THE FINAL PAVEMENT WORK STARTS IN EACH AREA. TEMPORARY STRIPING SHALL CONTRACTOR'S RESPONSIBILITY. BE THE MAINTENANCE OF THE TEMPORARY PAVING AND STRIPING WILL BE AT THE CONTRACTOR'S EXPENSE.
- 26 TACK COAT FOR SURFACE COURSE REQUIREMENTS WILL BE DETERMINED BY THE CITY FIELD ENGINEER.
- 27 THE CONTRACTOR WILL CONTACT THE CITY OF ALBUQUERQUE TRAFFIC DIVISION 764-1599, ONE (1) WEEK IN ADVANCE OF ANY CHANGES REQUIRED IN THE TRAFFIC SIGNALIZATION OF THIS PROJECT. ALL WORK ASSOCIATED WITH NEW TRAFFIC SIGNALIZATION SHALL BE THE RESPONSIBILITY OF THE CONTRACTOR.
- 28 ALL NEW STREET PAVING, DRIVEWAYS, SIDEWALKS, AND CURB AND GUTTERS, ABUTTING EXISTING AREAS SHALL MATCH THE ELEVATION OF THOSE AREAS.
- 29 PERMANENT PAVEMENT STRIPING AND MARKINGS WILL BE PLACED BY THE CONTRACTOR. ROAD SHALL NOT BE OPENED TO TRAFFIC UNTIL IT IS STRIPED. ALL STRIPING, PAVEMENT MARKINGS INCLUDING CROSSWALKS, ARROWS AND LINE MARKINGS ARE TO BE CONSTRUCTED OF HOT PLASTIC OR COLD PLASTIC IN ACCORDANCE WITH THE MANUAL OF UNIFORM TRAFFIC CONTROL DEVICES.
- 30 ALL EXCAVATED MATERIAL THAT IS NOT REQUIRED TO BE REUSED MUST BE REMOVED FROM THE PROJECT AREA WITHIN FOUR DAYS OF EXCAVATION. SPOIL PILES WILL BE ALLOWED ONLY AS DIRECTED BY THE CITY FIELD ENGINEER.
- 31 THE CONTRACTOR WILL COORDINATE THE CONSTRUCTION ACTIVITIES WITH ALL OTHER CONTRACTORS AND UTILITY COMPANIES WORKING IN THE SAME AREA. THE CONTRACTOR MAY BE REQUIRED TO RESCHEDULE THEIR ACTIVITIES TO ALLOW UTILITY CREWS TO PERFORM THEIR REQUIRED WORK. NO ADDITIONAL COMPENSATION WILL BE ALLOWED FOR DELAYS OR INCONVENIENCE CAUSED BY UTILITY COMPANY WORK CREWS. A CONTRACT EXTENSION MAY BE ALLOWED AS DELINEATED IN CITY OF ALBUQUERQUE STANDARD SPECIFICATIONS.
- 32 ALL CONSTRUCTION EASEMENTS ON PRIVATE PROPERTY WILL BE OBTAINED BY THE CONTRACTOR PRIOR TO THE BEGINNING OF CONSTRUCTION.
- 33 EXISTING MEDIAN CURB AND GUTTER AND STANDARD CURB AND GUTTER, NOT DISTURBED BY CONTRACTOR, BUT OUT OF ALIGNMENT, DISPLACED VERTICALLY, BADLY BROKEN AND/OR DETERIORATED, WILL BE REPLACED AS DIRECTED BY THE CITY FIELD ENGINEER AND PAID FOR AT CONTRACT UNIT PRICES.
- 34 ALL TRAFFIC CONTROL DEVICES REQUIRED FOR DRIVEWAY CLOSURES, UTILITY CONSTRUCTION OR FOR OTHER REASONS AND NOT SHOWN ON THE SIGNING PLANS WILL BE FURNISHED BY THE CONTRACTOR. PRIOR TO PLACING THE TRAFFIC CONTROL DEVICES, THE CONTRACTOR WILL NOTIFY THE AFFECTED OWNERS IN ACCORDANCE WITH THE SPECIFICATIONS. CONTRACTOR MUST MAKE PROVISIONS TO PROVIDE ACCESS TO PROPERTIES.
- 35 ALL UTILITY LINES WHICH ARE NOT SPECIFICALLY DESIGNATED TO BE REMOVED AND REPLACED ON THE PLANS, WILL BE MAINTAINED IN SERVICE. SHORING, SHEETING AND OTHER MEANS OF SUPPORT SHALL BE EMPLOYED BY THE CONTRACTOR TO PREVENT DAMAGE OR LOSS OF THESE EXISTING UTILITIES. BEAM AND CABLE OR OTHER ADEQUATE SUPPORTS WILL BE USED FOR TEMPORARY SUPPORT OF ALL UTILITY LINES WHICH CROSS THE TRENCH. ANY DAMAGE TO EXISTING UTILITIES WILL PROMPTLY BE REPAIRED AT THE CONTRACTOR'S EXPENSE. THE CONTRACTOR WILL NOTIFY THE ENGINEER IMMEDIATELY OF ANY SIGNIFICANT DEVIATION OF EXPOSED UTILITIES FROM THE LOCATIONS SHOWN ON THE PLANS SO THAT CONFLICTS CAN BE RESOLVED IN A TIMELY MANNER.
- 36 THE CONTRACTOR WILL ASSUME RESPONSIBILITY FOR ANY DAMAGE TO EXISTING COA INFRASTRUCTURE (C & G, PAVING, ETC.) DURING CONSTRUCTION, APART FROM THOSE SECTIONS INDICATED FOR REMOVAL ON THE PLANS, AND WILL REPAIR OR REPLACE SAME AT HIS OWN EXPENSE. HE WILL SUITABLY PROTECT THE CURB AND GUTTER FROM INCIDENTAL SPLASHING DURING THE TACK COAT APPLICATION AND WILL BE RESPONSIBLE FOR CLEANING SAME AT HIS OWN COST SHOULD SPLASHING OCCUR.
- 37 ALL INTERFERING PORTIONS OF ABANDONED UTILITY LINES WHICH ARE EXPOSED AS A RESULT OF CONSTRUCTION WILL BE REMOVED AND DISPOSED OF BY THE CONTRACTOR.
- 38 THE CONTRACTOR WILL BE RESPONSIBLE FOR SECURING NPDES PERMITS REQUIRED BY APPLICABLE CITY, STATE, AND FEDERAL REGULATIONS.
- 39 THE TERM "REMOVE" USED IN THIS PLAN SET INCLUDES THE DISPOSAL OF SAID MATERIAL IN ACCORDANCE WITH CITY OF ALBUQUERQUE SPECIFICATIONS, LATEST EDITION.
- 40 CONTRACTOR WILL SURVEY AND LOG EXISTING ELEVATIONS OF CURB-AND-GUTTER, SIDEWALK, AND PAVEMENT WHICH WILL BE REMOVED FOR CONSTRUCTION OF IMPROVEMENTS. CONTRACTOR WILL REPLACE REMOVED CURB-AND-GUTTER, SIDEWALK, DRIVE PADS, AND PAVEMENT TO ELEVATIONS PRIOR TO REMOVAL UNLESS OTHERWISE INDICATED ON THE PLANS.
- 41 IF REQUIRED, CONTRACTOR WILL CONSTRUCT TEMPORARY ASPHALT PAVEMENT AS DIRECTED BY THE COA ENGINEER TO PROVIDE ACCESS TO LOCAL BUSINESS, ETC. TEMPORARY PAVEMENT SHALL BE REMOVED AND DISPOSED OF PRIOR TO PLACEMENT OF FULL WIDTH PAVEMENT SECTION. TEMPORARY PAVING SHALL BE PER COA STD. DWG. 2415 AND PAID FOR PER COA STD. SPECIFICATIONS.

- 42 ALL ASPHALTIC CONCRETE SHALL BE MINIMUM 1800 LB. STABILITY AND COMPACTED TO 95% MODIFIED MARSHALL DENSITY UNLESS OTHERWISE NOTED ON THE PLANS.
- 43 CONTRACTOR SHALL ASSIST THE ENGINEER / INSPECTOR IN THE RECORDING OF DATA ON ALL UTILITY LINES AND ACCESSORIES AS REQUIRED BY THE CITY OF ALBUQUERQUE FOR THE PREPARATION OF RECORD DRAWINGS. CONTRACTOR SHALL NOT COVER UTILITY LINES AND ACCESSORIES UNTIL ALL DATA HAS BEEN RECORDED.
- 44 WARNING---EXISTING UTILITY LINE LOCATIONS ARE SHOWN IN AN APPROXIMATE MANNER ONLY, AND SUCH LINES MAY EXIST WHERE NONE ARE SHOWN. THE LOCATION OF ANY SUCH EXISTING LINES IS BASED UPON INFORMATION PROVIDED BY THE UTILITY COMPANY, THE OWNER, OR BY OTHERS, AND THE INFORMATION MAY BE INCOMPLETE OR MAY BE OBSOLETE BY THE TIME CONSTRUCTION COMMENCES.
- THE ENGINEER HAS UNDERTAKEN NO FIELD VERIFICATION OF THE LOCATION, DEPTH, SIZE, OR TYPE OF EXISTING UNDERGROUND UTILITY LINES, MAKES NO REPRESENTATION PERTAINING THERETO, AND ASSUMES NO RESPONSIBILITY OR LIABILITY THEREFOR. THE CONTRACTOR SHALL INFORM ITSELF OF THE LOCATION OF ANY UTILITY LINE IN OR NEAR THE AREA OF THE WORK IN ADVANCE OF AND DURING EXCAVATION WORK. THE CONTRACTOR IS FULLY RESPONSIBLE FOR ANY AND ALL DAMAGE CAUSED BY ITS FAILURE TO LOCATE, IDENTIFY, AND PRESERVE ANY AND ALL EXISTING UTILITIES. THE CONTRACTOR SHALL COMPLY WITH STATE STATUTES, MUNICIPAL AND LOCAL ORDINANCES, RULES REGULATIONS PERTAINING TO THE LOCATION OF THESE LINES AND FACILITIES, IN PLANNING AND CONDUCTING EXCAVATION, WHETHER BY CALLING OR NOTIFYING THE UTILITIES, COMPLYING WITH "BLUE STAKES" PROCEDURES, OR OTHERWISE.
- 45 THE CONTRACTOR SHALL CONFINE HIS WORK WITHIN THE STREET RIGHT-OF-WAY. OVERNIGHT PARKING OF THE CONTRACTOR'S EQUIPMENT SHALL NOT OBSTRUCT ACCESS ROADS OR TRAFFIC LANES.
- 46 SURVEYING AND GEOTECHNICAL WORK PERFORMED DURING CONSTRUCTION WILL BE THE CITY OF ALBUQUERQUE'S RESPONSIBILITY.
- 47 NOTIFY BNSF ROADMASTER OR TRACK SUPERVISOR 72 HOURS IN ADVANCE OF CONSTRUCTION SO THAT TRACKS CAN BE TAKEN OUT OF SERVICE. TONY HERNANDEZ 767-6876 ROADMASTER PAUL VAGHN 767-6972 TRACK SUPERVISOR
- 48 THE EXISTING RAILROAD CROSSING IS THAT OF A NO. 8 TURNOUT AND LADDER TRACK, 90 LB. "S.F." RAIL - RIGID FROG, 16'-6". ALL HORIZONTAL GEOMETRY OF THE PROPOSED CROSSING IS TO REMAIN THE SAME. ONLY THE VERTICAL ELEVATIONS WILL CHANGE. THE PROPOSED RAIL THROUGH THE CROSSING WILL BE 115 LB.
- 49 ALL CONSTRUCTION RELATIVE TO THE RAIL ROAD WILL FOLLOW THE "BURLINGTON NORTHERN AND SANTA FE RAILWAY CO. SPECIFICATIONS FOR CONSTRUCTION OF INDUSTRIAL TRACKAGE BY PRIVATE CONTRACTOR". THIS SPECIFICATION IS FOUND IN THE BNSF DESIGN GUIDLINES FOR INDUSTRIAL TRACK PROJECTS.
- 50 IF LANDSCAPING IS DISTURBED BY THE CONTRACTOR DURING CONSTRUCTION, IT IS THE CONTRACTOR'S RESPONSIBILITY TO REPLACE THE LANDSCAPING TO ITS ORIGINAL CONDITION. NO SEPERATE PAYMENT WILL BE MADE FOR THIS WORK. IT IS CONSIDERED INCIDENTAL TO CONSTRUCTION.
- 51 CONTRACTOR SHALL REPLACE ALL STRIPING WITH HOT OR COLD PLASTIC (PER CITY OF ALBUQUERQUE SPECIFICATIONS) ON JEFFERSON STREET LOCATED WITHIN THE WORK AREA.
- 52 ALL RAILROAD WORK IS TO BE INSPECTED BY A BURLINGTON NORTHERN SANTA FE (BNSF) REPRESENTATIVE PRIOR TO THE INSTALLATION OF ANY ROADWAY IMPROVEMENTS.
- 53 TONY HERNANDEZ (WITH BNSF) WILL BE INFORMED TO COMPACT THE RAIL CROSSING PRIOR TO THE INSTALLATION OF ANY ROADWAY IMPROVEMENTS.

LEGEND:

- EXISTING ASPHALT PAVEMENT
- NEW CONCRETE PAVEMENT
- NEW ASPHALT PAVEMENT
- NEW HI-RAIL RUBBER SURFACE
- 5463 EXISTING CONTOUR LINE
- 5460 EXISTING INDEX CONTOUR LINE
- CENTERLINE
- EXISTING UNDERGROUND TELEPHONE
- EXISTING FIBEROPTIC
- EXISTING SANITARY SEWER LINE
- EXISTING STORM DRAIN LINE
- EXISTING WATER LINE
- EXISTING GAS LINE
- EXISTING SANITARY SEWER MANHOLE
- EXISTING STORM DRAIN MANHOLE
- EASEMENT LINE
- EXISTING SPOT ELEVATION
- NEW SPOT ELEVATION
- RIGHT OF WAY
- PROPERTY LINE
- NEW INDEX CONTOUR LINE
- NEW CONTOUR LINE
- CENTERLINE
- FLOWLINE
- LIP OF GUTTER
- TOP OF RAIL

JEFFERSON STREET CONSTRUCTION CENTERLINE
SURVEY CONTROL INFORMATION


STATION	NORTHING	EASTING
11+00.00	1520097.48	397722.53
12+07.17	1519995.14	397690.70
14+22.19	1519783.39	397658.38
16+00.00	1519605.57	397658.13

RAILROAD CONSTRUCTION CENTERLINE
SURVEY CONTROL INFORMATION

STATION	NORTHING	EASTING
11+00.00	1519864.72	397243.99
17+00.00	1519860.62	397843.98

LOCAL SURVEY CONTROL INFORMATION

POINT NUMBER	NORTHING	EASTING	ELEVATION	DESCRIPTION
CP-13	1519838.29	397736.00	5122.71	PK NAIL IN SIDEWALK
CP-14	1519857.61	397443.10	5115.91	NAIL IN GROUND
PP-6	1519951.21	397684.47	5120.91	PK NAIL IN ASPHALT

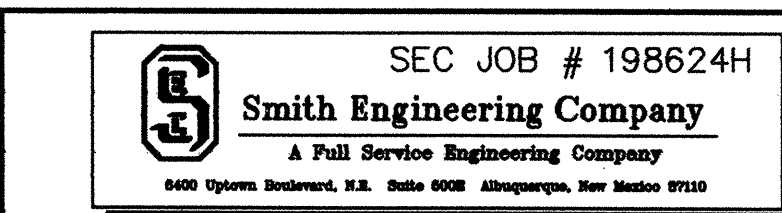

CITY OF ALBUQUERQUE
PUBLIC WORKS DEPARTMENT
ENGINEERING DEVELOPMENT GROUP

TITLE: JEFFERSON STREET RAILROAD CROSSING

GENERAL NOTES, LEGEND, AND SURVEY CONTROL

Design Review Committee	City Engineer Approval	Mo. / Day / Yr.	Mo. / Day / Yr.

City Project No.	Zone Map No.	Sheet	Of
6172.91	C-17	2	12


CONTRACTOR		DATE	
INSPECTOR'S		DATE	
FIELD ENGINEER		DATE	
VERIFICATION BY		DATE	
CORRECTED BY		DATE	
MICRO-FILM INFORMATION		RECORDED BY	
NO.		NO.	

BENCH MARKS		DATE	
FROM THE INTERSECTION OF WYOMING & PASO DEL NORTE		DATE	
GO WEST 2.5 MILES TO THE NORTH DIVERSION CHANNEL		DATE	
CROSSING, THIS STATION IS LOCATED IN THE SE QUADRANT		DATE	
N = 1518711.30		DATE	
E = 394134.18		DATE	
ELEV = 5069.270 FEET		DATE	

SURVEY INFORMATION		DATE	
FIELD NOTES		DATE	
BY		DATE	
NO.		DATE	

ENGINEERS SEAL		DATE	
L. ANDERSON		DATE	
10-7-99		DATE	


REMARKS		DATE	
REVISIONS		DATE	
DESIGN		DATE	
DRAWN BY		DATE	
CHECKED BY		DATE	

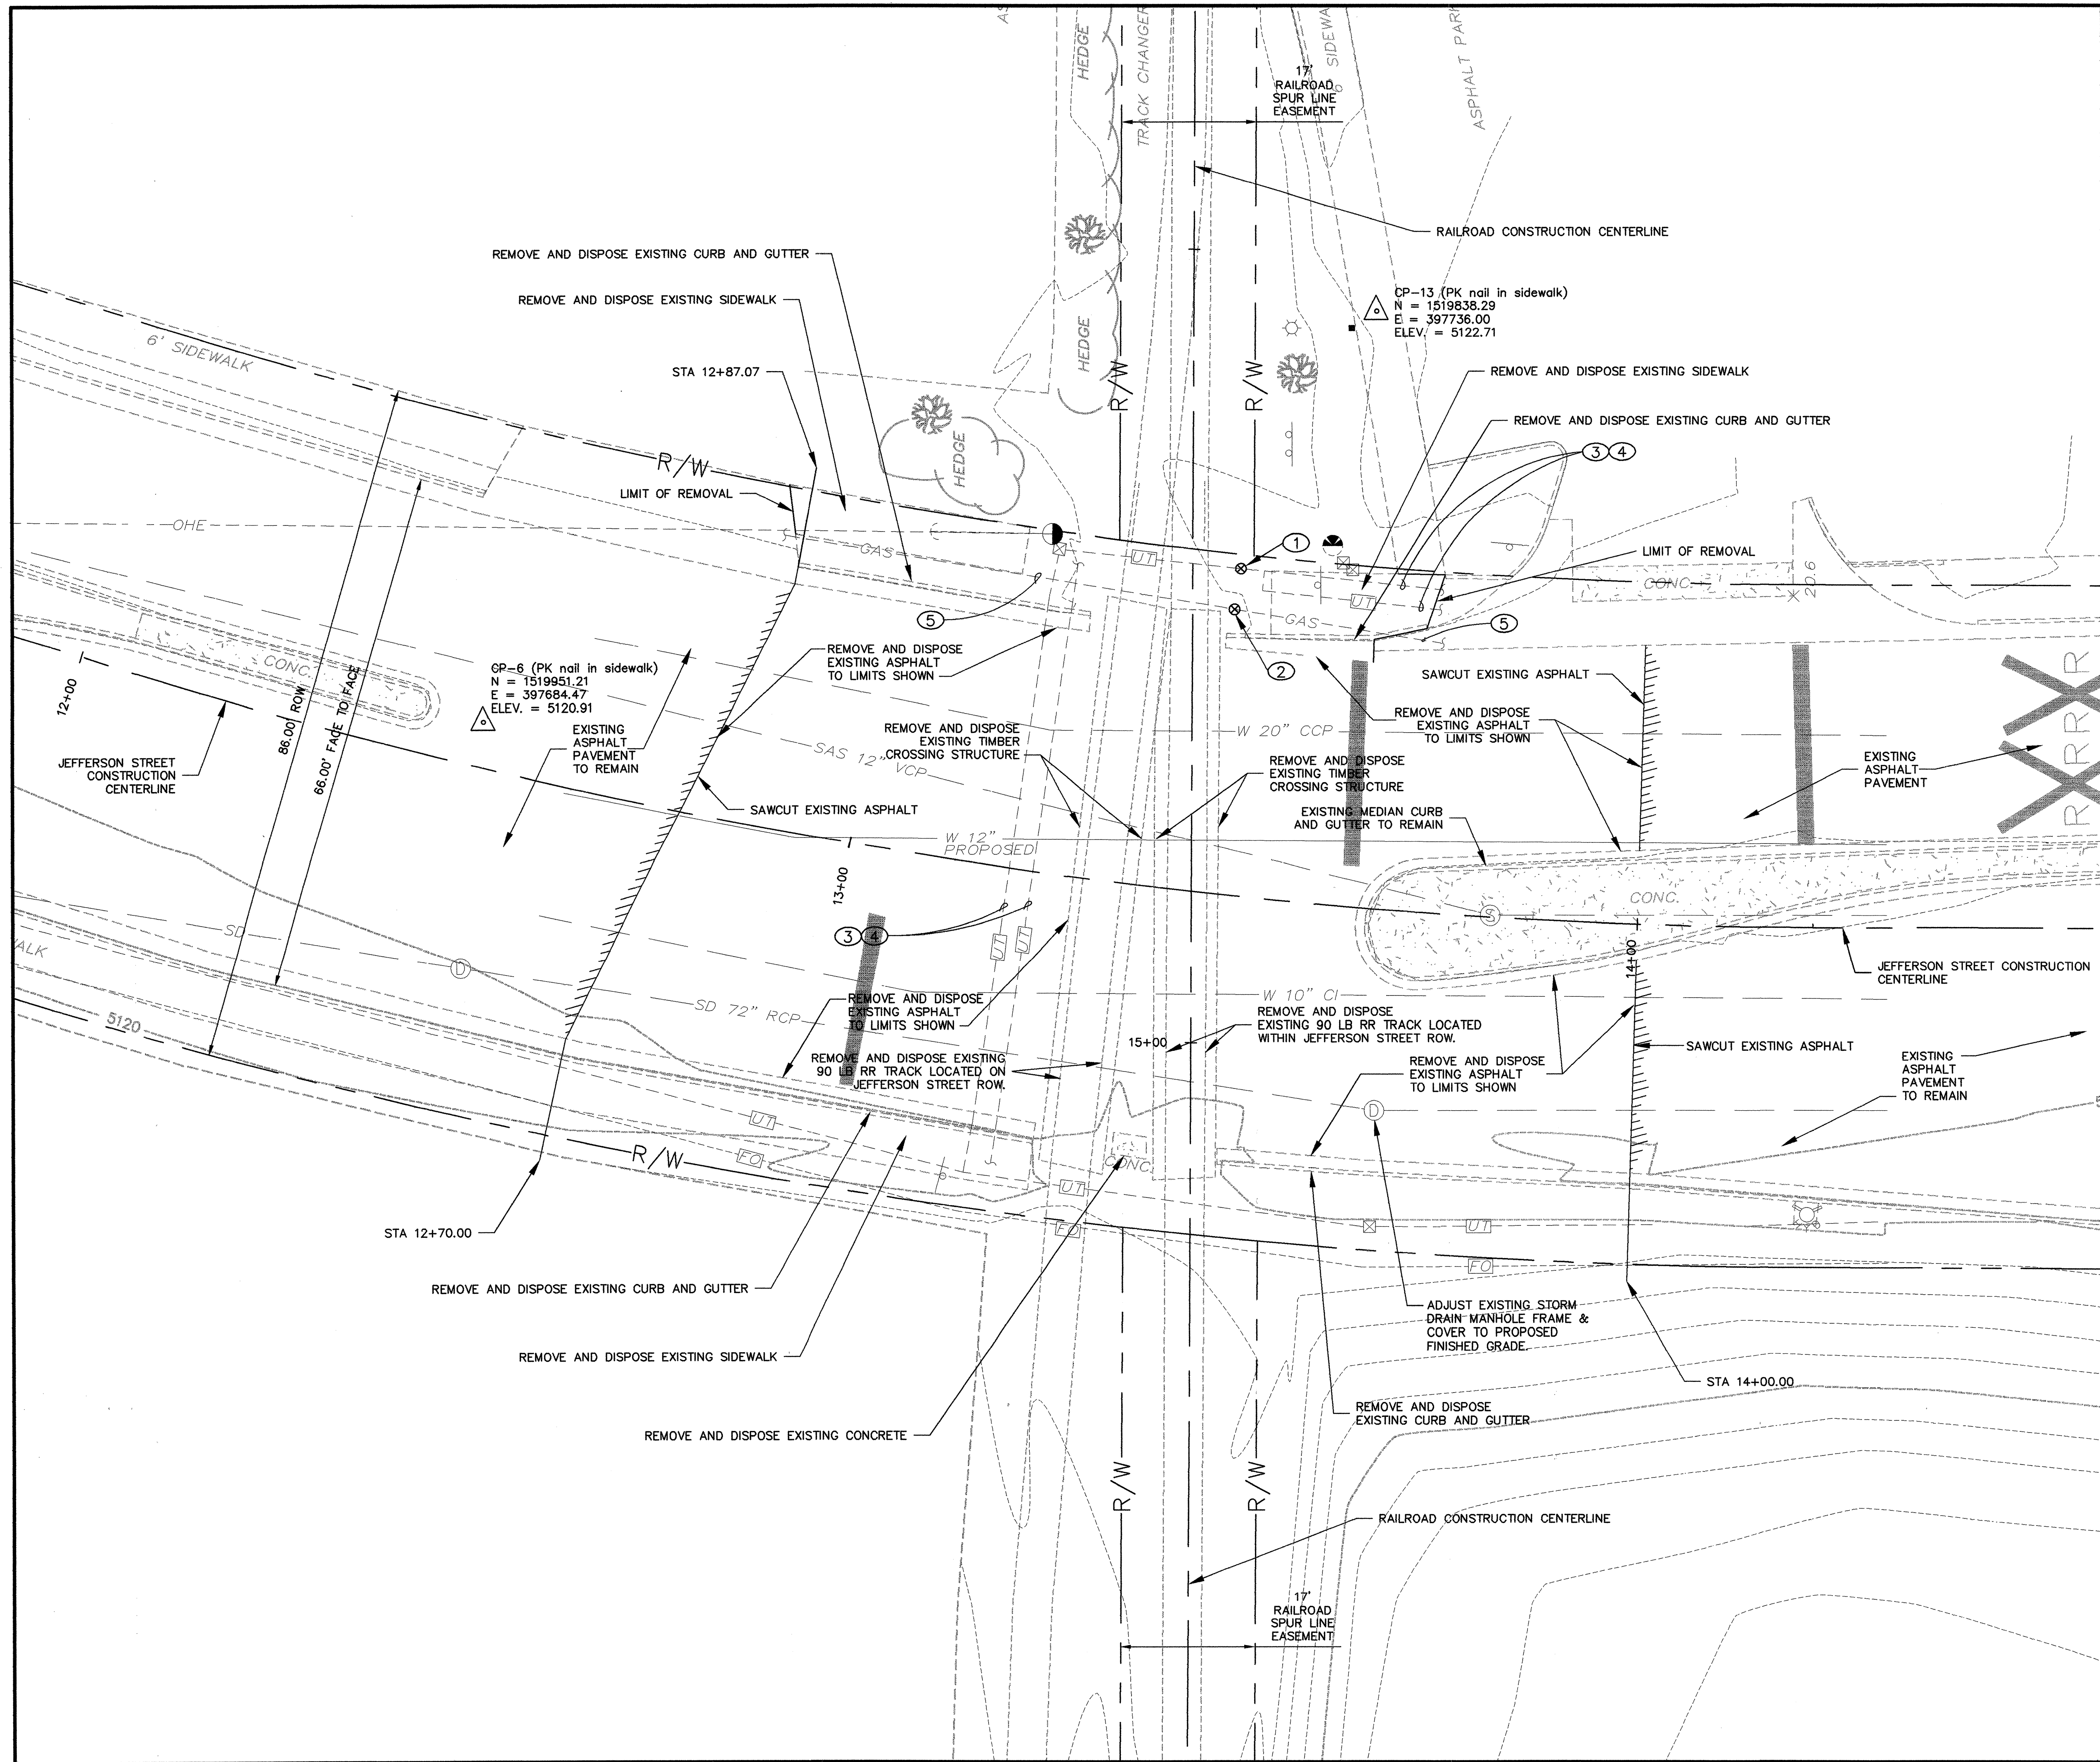

KEYED NOTES:

- POTHOLED FOR UNDERGROUND TELEPHONE - FOUND 12" STEEL CASING PIPE 9' EAST OF CURB FACE - DEPTH = 3'-8" TO T.O.P. FROM EXISTING GROUND ELEVATION.
- POTHOLED FOR 6" GAS LINE - 3' EAST OF CURB FACE - DEPTH = 4'-6" TO T.O.P. FROM EXISTING GROUND ELEVATION.
- CONTRACTOR LOCATED TWO LINE SPOTS PARALLEL TO EACH OTHER FROM US WEST.
- EXISTING UNDERGROUND TELEPHONE
- EXISTING 6" GAS LINE
- CONTRACTOR SHALL REPLACE ALL STRIPING IN AREAS WHERE ASPHALT IS TO BE REMOVED AND REPLACED, INCLUDING RAILROAD CROSSING STOP BARS.

THE EXISTING RAILROAD CROSSING CONSISTS OF A NO. 8 TURNOUT AND LADDER TRACK, 90 LB. "S.F." RAIL - RIGID FROG, 16'-6".

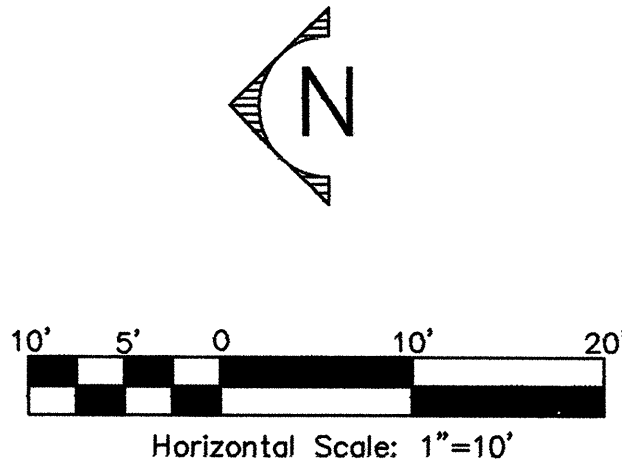

198624H
Smith Engineering Company
A Full Service Engineering Company
6400 Uptown Boulevard, N.E. Suite 6000 Albuquerque, New Mexico 87120

CITY OF ALBUQUERQUE PUBLIC WORKS DEPARTMENT ENGINEERING DEVELOPMENT GROUP			
TITLE: JEFFERSON STREET RAILROAD CROSSING REMOVAL SHEET			
Design Review Committee	City Engineer Approval	Last Design Update	
City Project No. 6172.91		Zone Map No. C-17	Sheet 3 of 12


NO.	DATE	REVISIONS	BY
		DESIGN	

DESIGNED BY	DATE	DRAWN BY	DATE	CHECKED BY	DATE
DLA	08/99	LL	08/99	DLA	08/99

AS BUILT INFORMATION	
CONTRACTOR	DATE

BENCH MARKS	
"NAA-9": IS SET CONCRETE, STANDARD BRASS CAP FROM THE INTERSECTION OF WYOMING & PASCO DEL NORTE GO WEST 2.5 MILES TO THE NORTH DIVERSION CHANNEL CROSSING. THIS STATION IS LOCATED IN THE SE QUADRANT OF THE CROSSING.	DATE


MICRO-FILM INFORMATION	
RECORDED BY	DATE

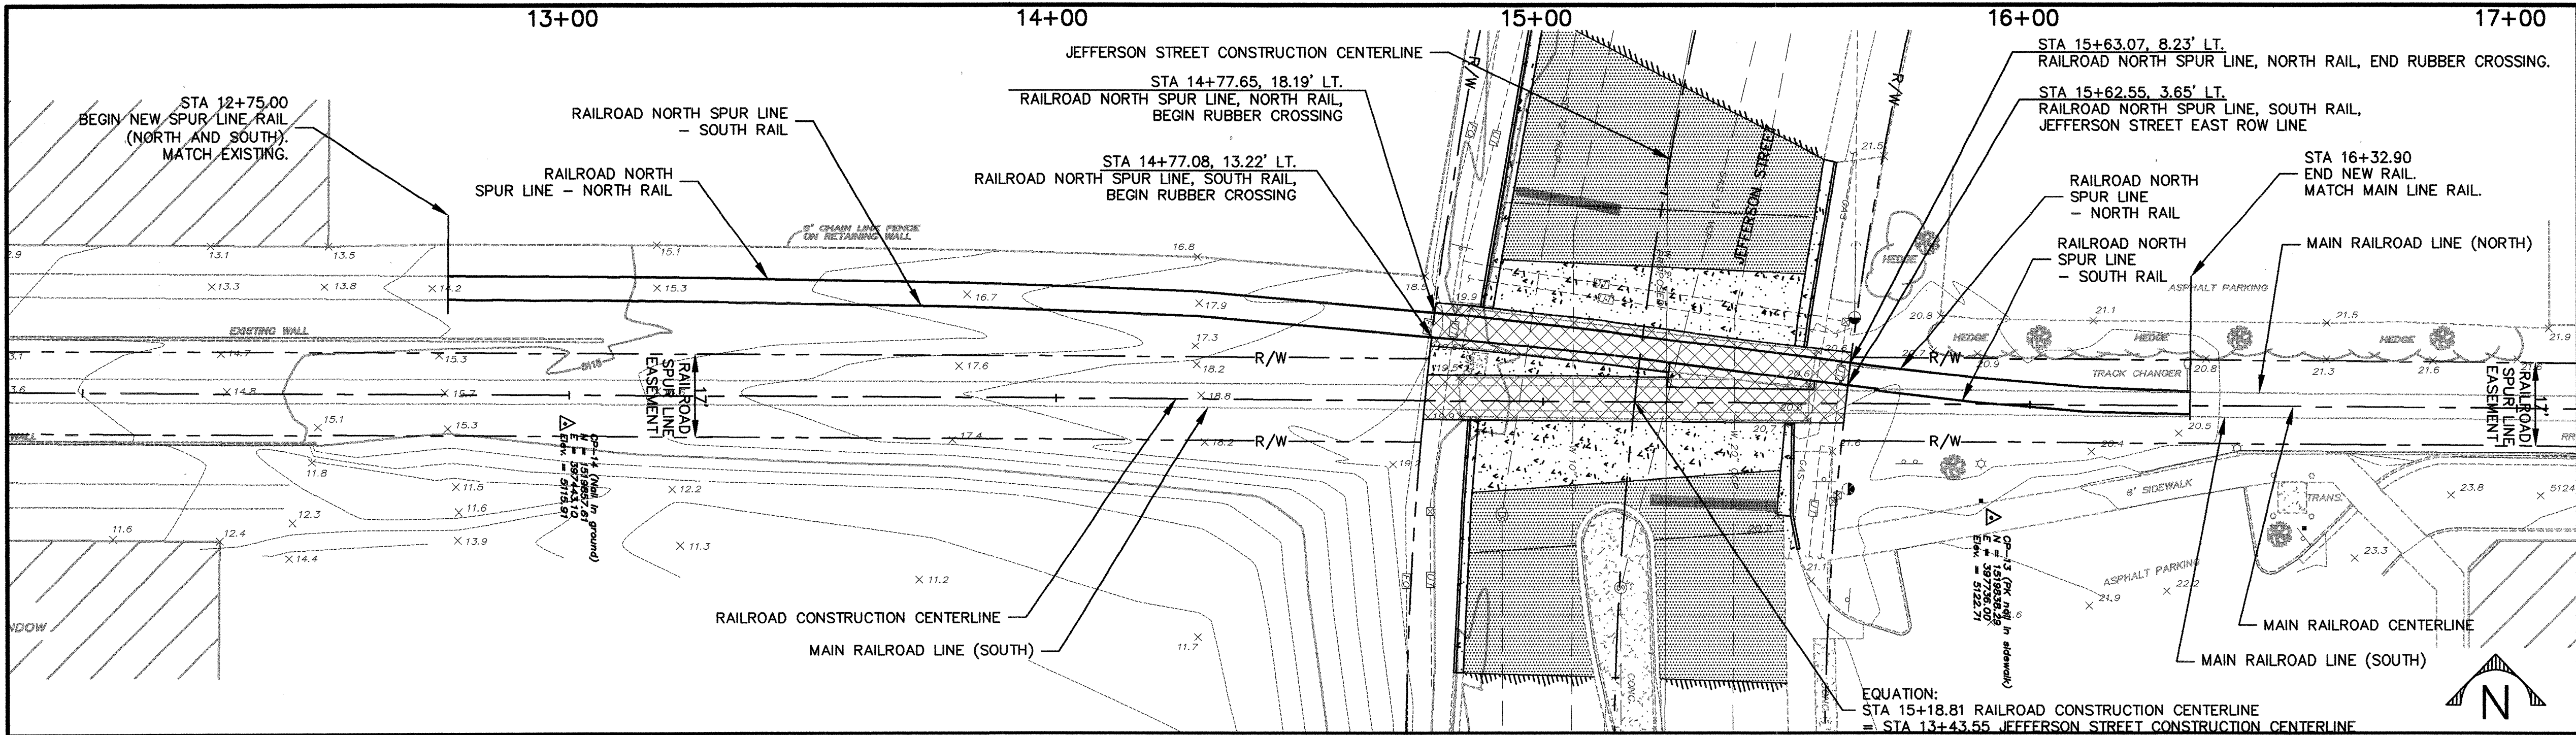

NOTES:


- DURING SURFACING OF THE RAILS, THE CONTRACTOR SHALL REMOVE AND DISPOSE OF EVERY 4th TIE AND REPLACE WITH NEW. THE CONTRACTOR SHALL ALSO REMOVE AND DISPOSE OF EVERY TIE WHERE RAIL JOINT EXISTS. THESE SHALL ALSO BE REPLACED WITH NEW.
- ALL TRACK GRADES SHOWN ARE FINAL GRADES AFTER ALL PROOF LOADINGS HAVE BEEN RUN OVER TRACK.
- ALL NEW RAIL USED ON THIS PROJECT SHALL BE 115 POUND RAIL.
- HORIZONTAL ALIGNMENT OF THE TRACKS DOES NOT CHANGE DURING CONSTRUCTION. ONLY THE VERTICAL ALIGNMENT OF THE TRACKS WILL CHANGE.

THE EXISTING RAILROAD CROSSING CONSISTS OF A NO. 8 TURNOUT AND LADDER TRACK, 90 LB. "S.F." RAIL - RIGID FROG, 16'-6".

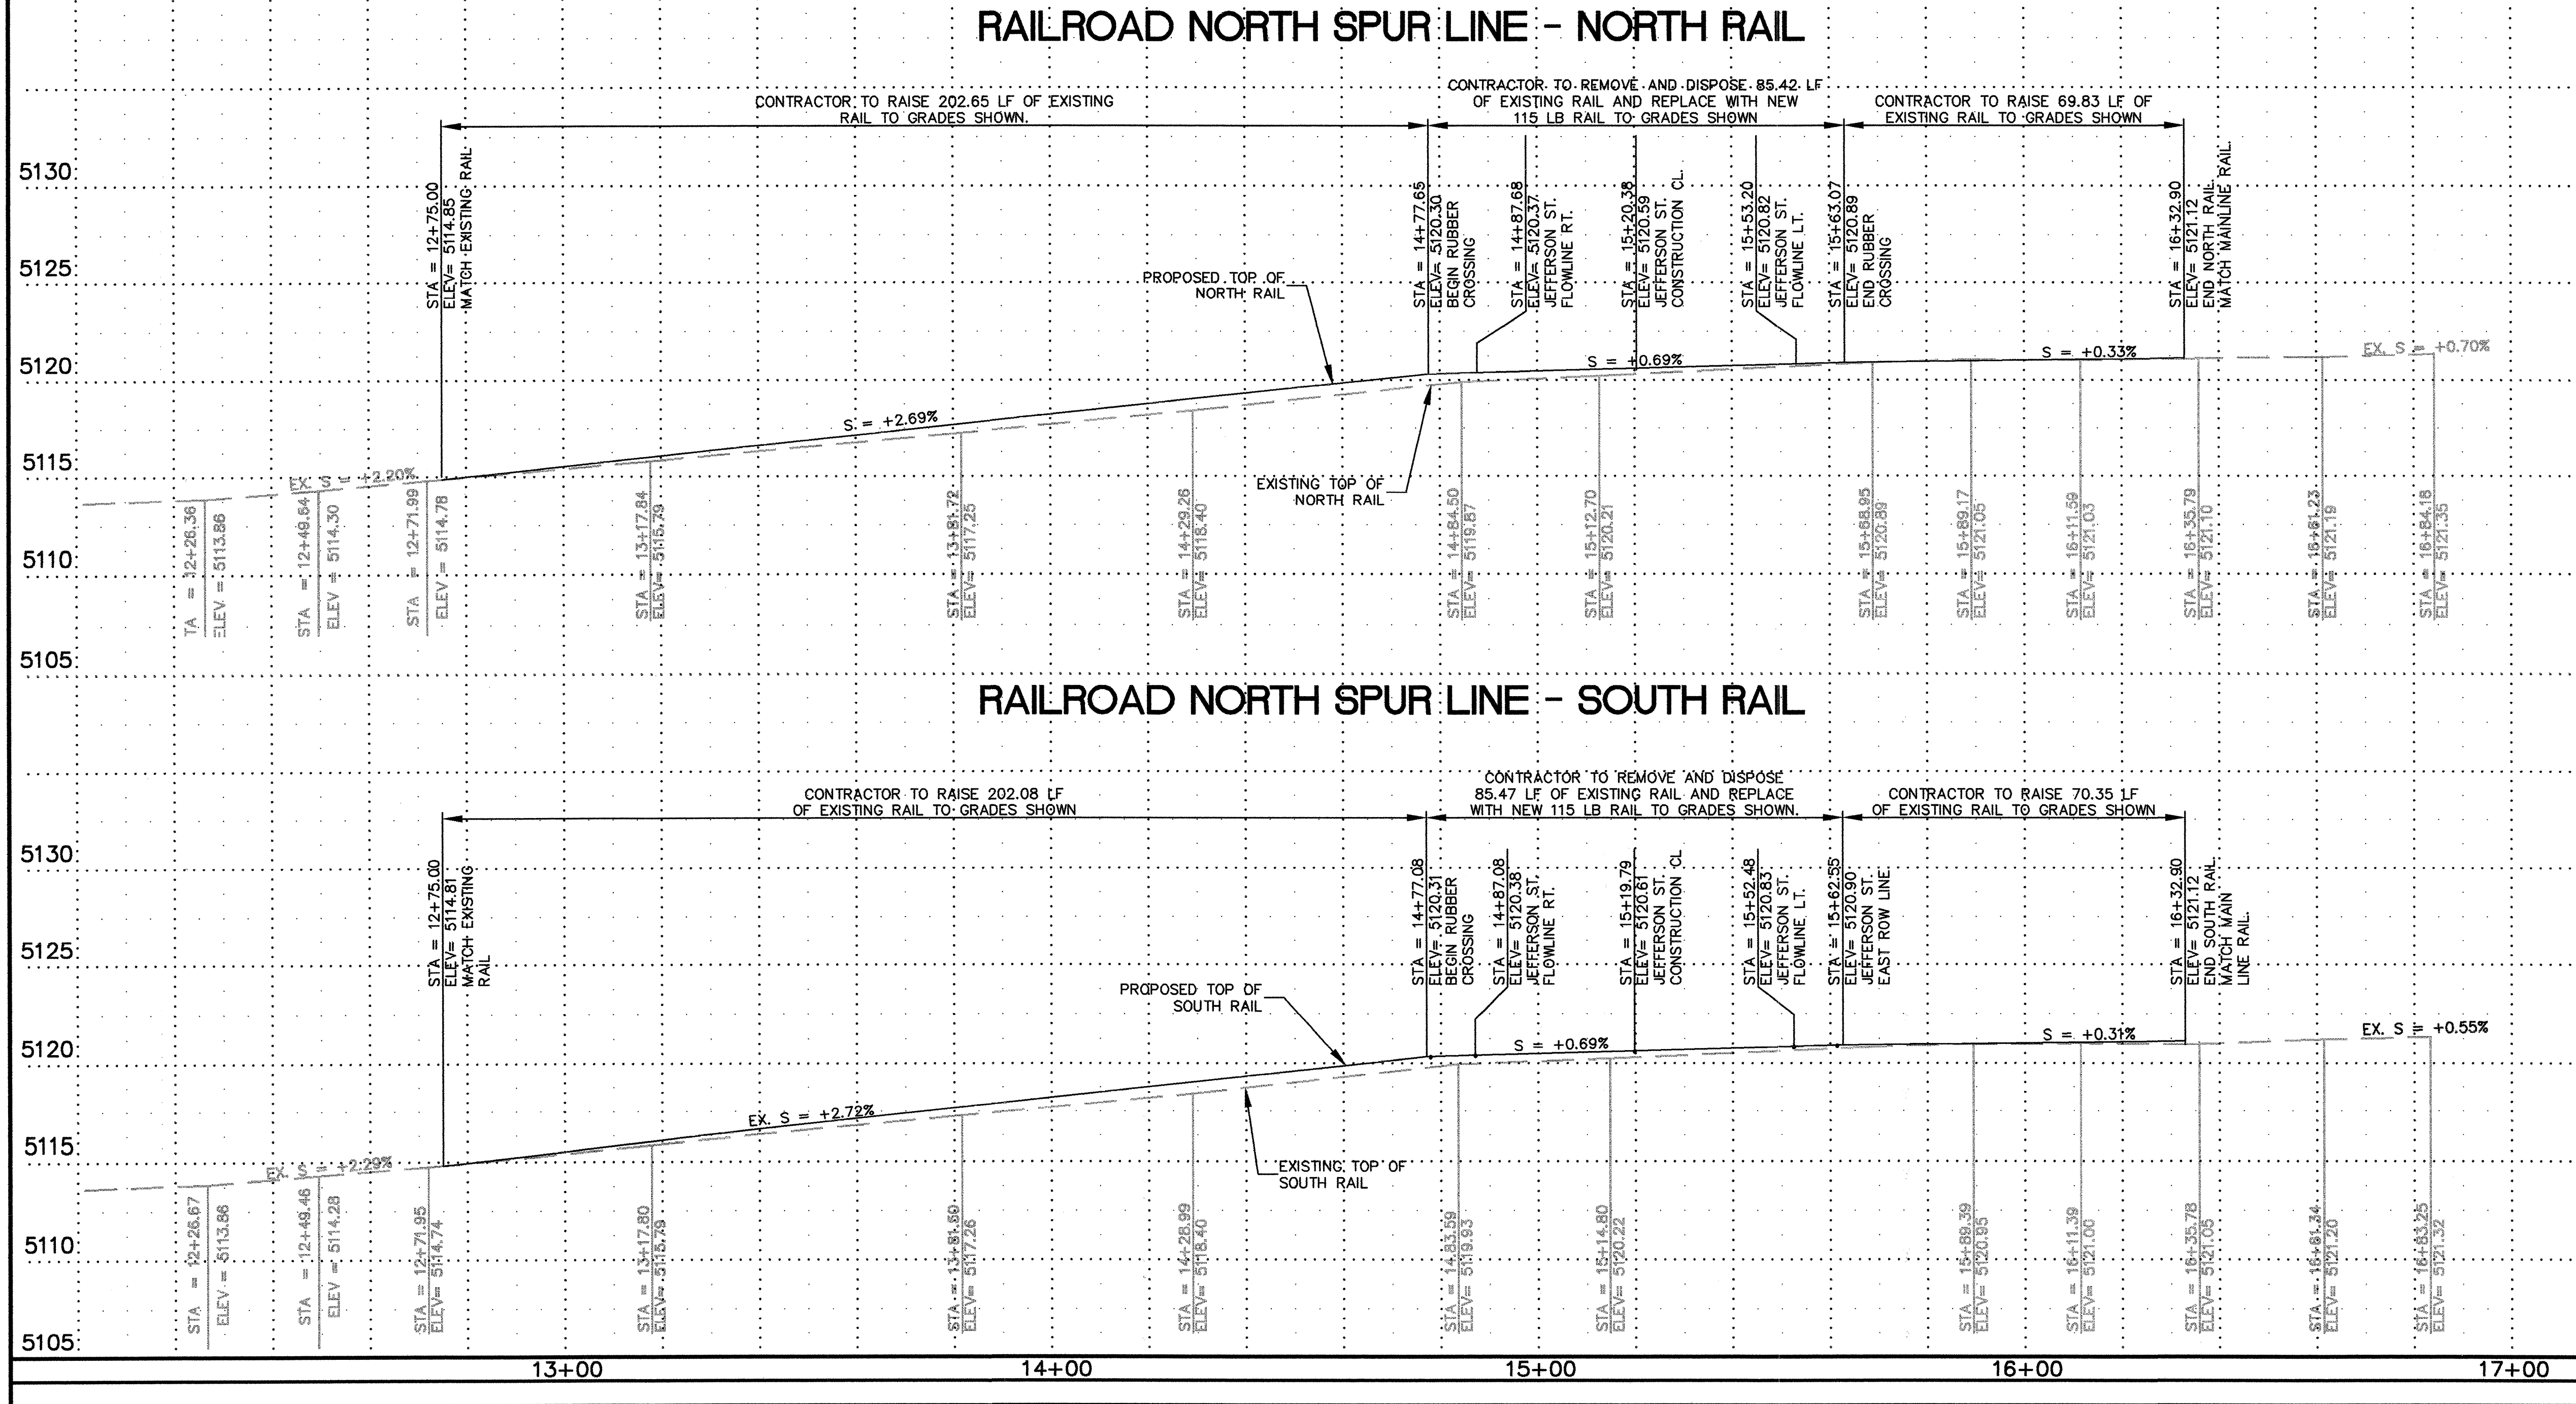

AS BUILT INFORMATION				BENCH MARKS				SURVEY INFORMATION				ENGINEERS SEAL			
CONTRACTOR	DATE	INSPECTOR'S DATE	FIELD VERIFICATION DATE	DATE	DATE	DATE	DATE	NO.	BY	DATE	DATE	NO.	BY	DATE	DATE
GO WEST 2.5 MILES TO THE NORTH DIVERSION CHANNEL CROSSING. THIS STATION IS LOCATED IN THE SE QUADRANT															
N = 1518711.30															
E = 394134.18															
ELEV = 5069.270 FEET															
MICRO-FILM INFORMATION				REVISIONS				DESIGN				CITY OF ALBUQUERQUE PUBLIC WORKS DEPARTMENT ENGINEERING DEVELOPMENT GROUP			
RECORDED BY				NO.				DATE				TITLE: JEFFERSON STREET RAILROAD CROSSING RAILROAD SPUR LINE PLAN AND PROFILE			
NO.				BY				DESIGNED BY				Design Review Committee			
DATE				DATE				DRAWN BY				City Engineer Approval			
DATE				DATE				CHECKED BY				Last Design Update			
DATE				DATE				City Project No.				Zone Map No.			
DATE				DATE				67291				C-17			
DATE				DATE				Sheet				6			
DATE				DATE				Of				12			

KEYED NOTES:

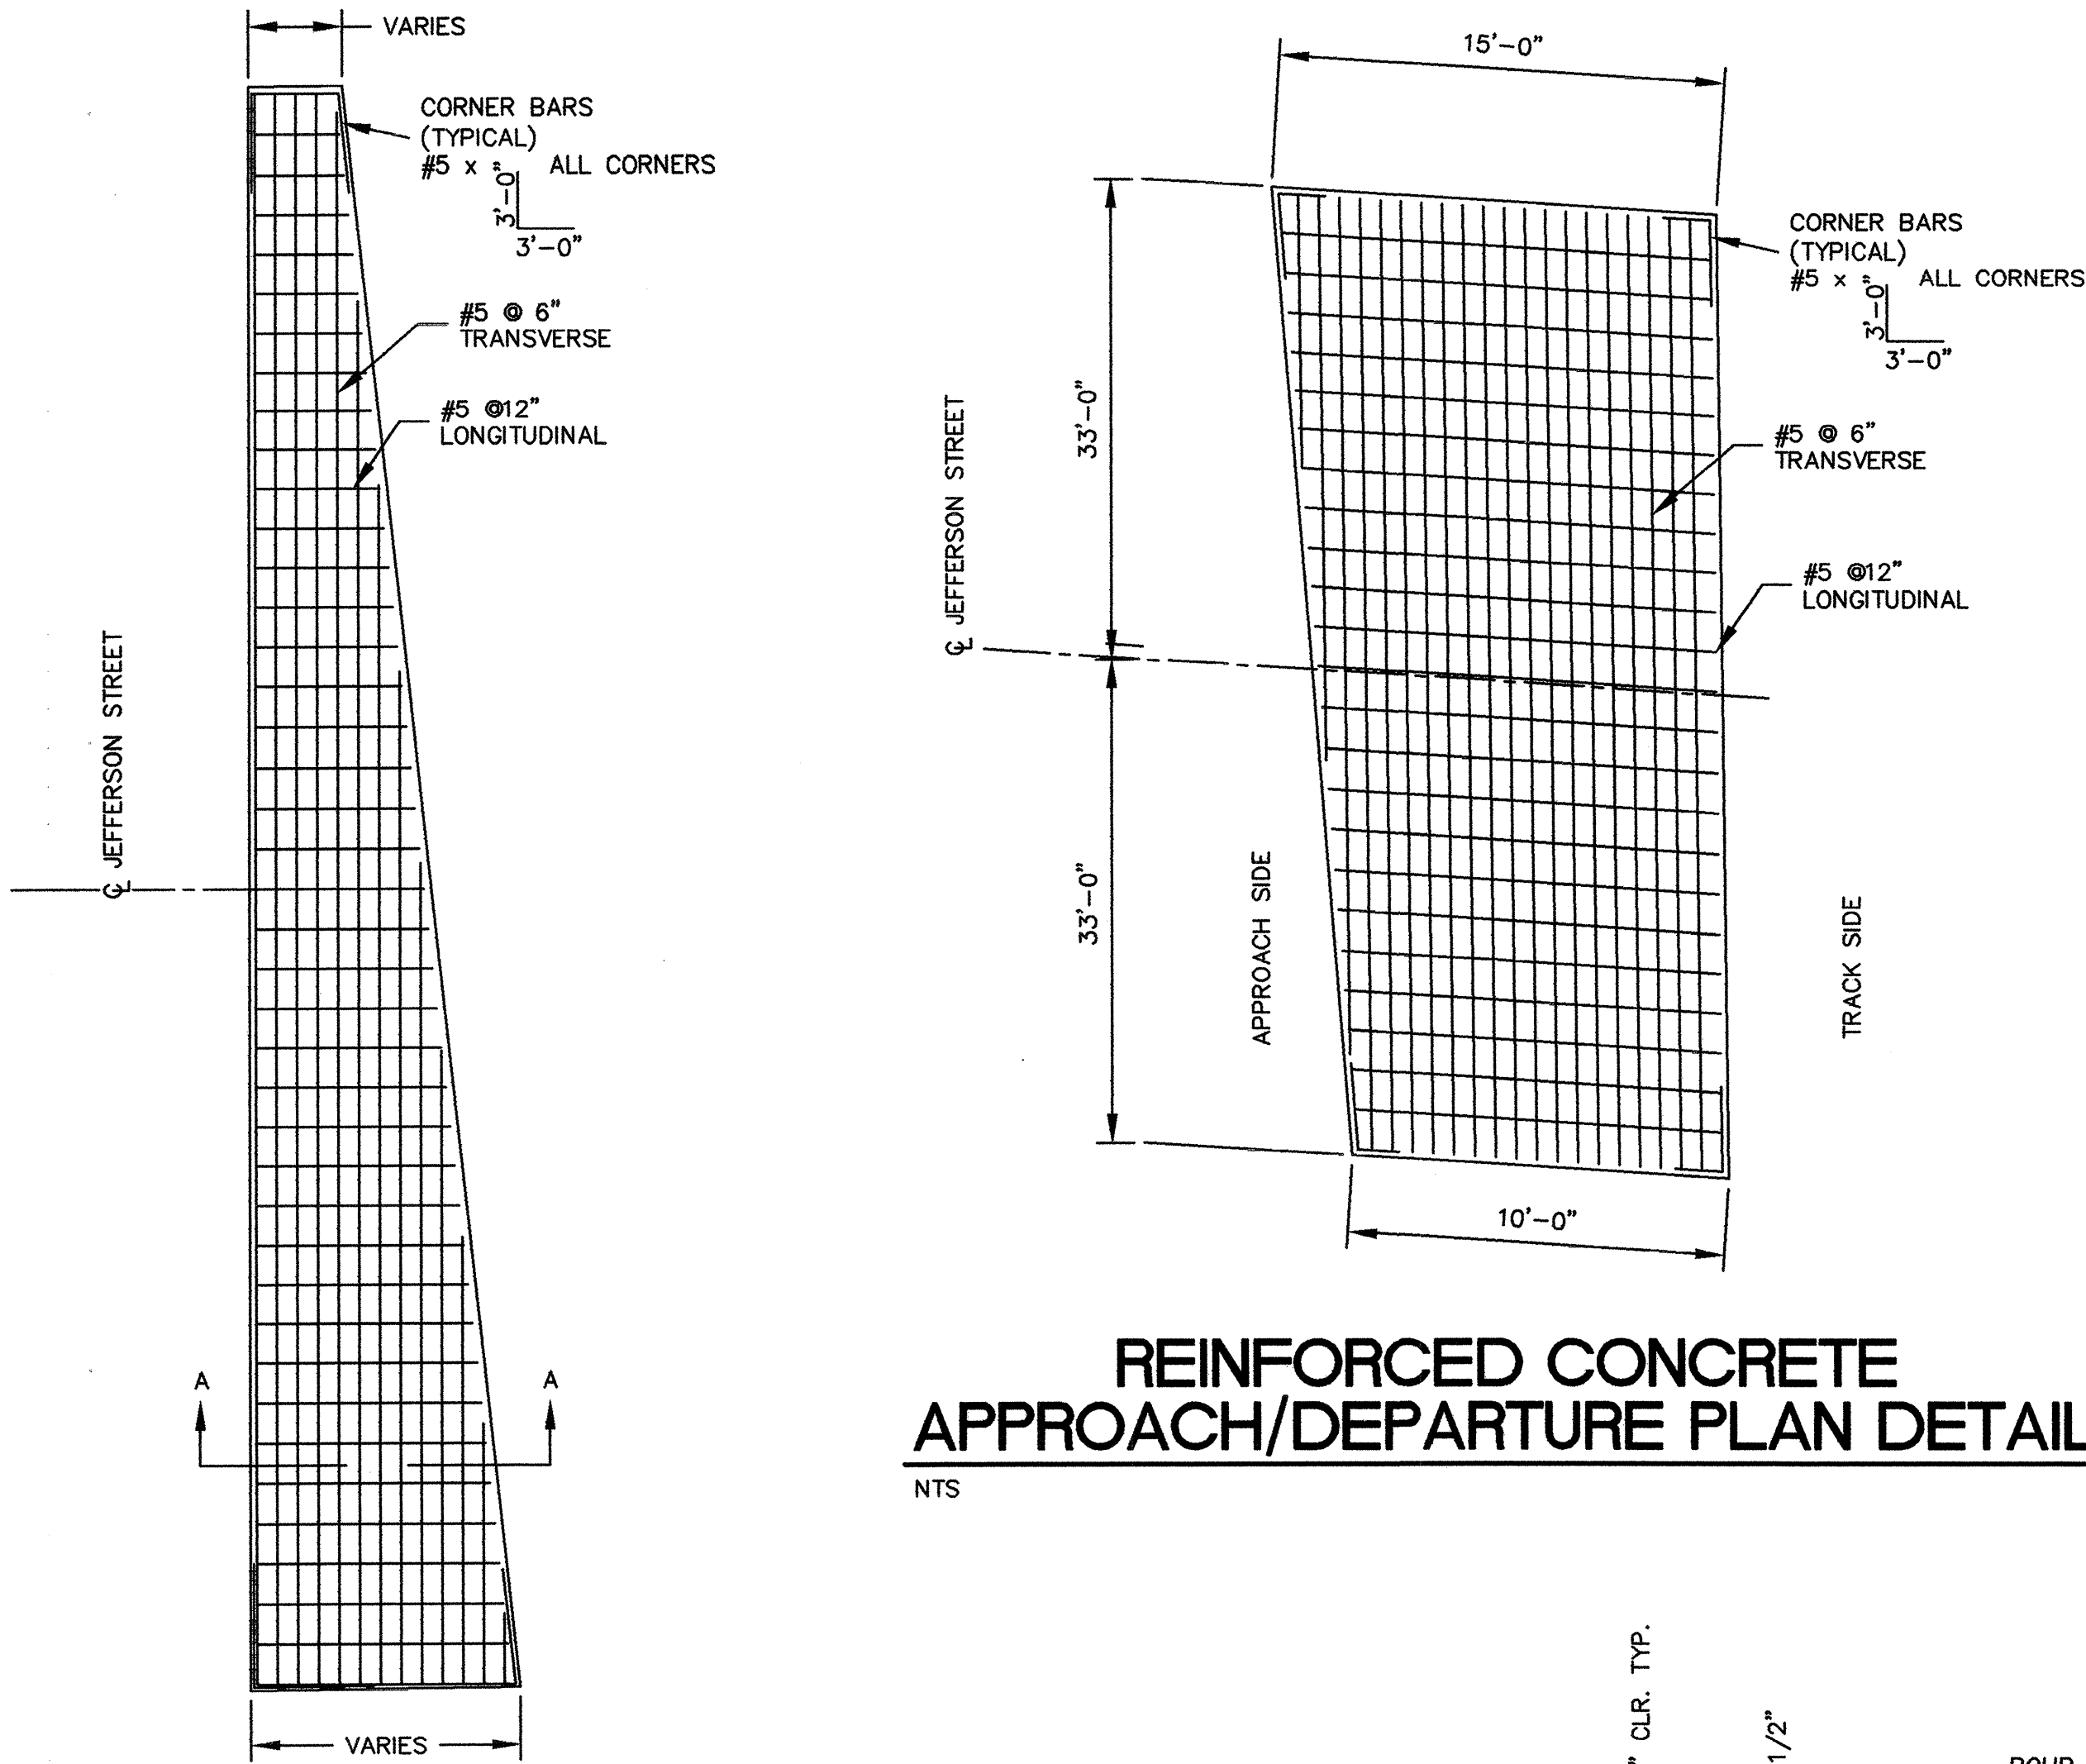


REINFORCED CONCRETE
APPROACH/DEPARTURE PLAN DETAIL

NTS


PLAN DETAIL TYPICAL
REINFORCED CONCRETE CENTER SLAB

NTS

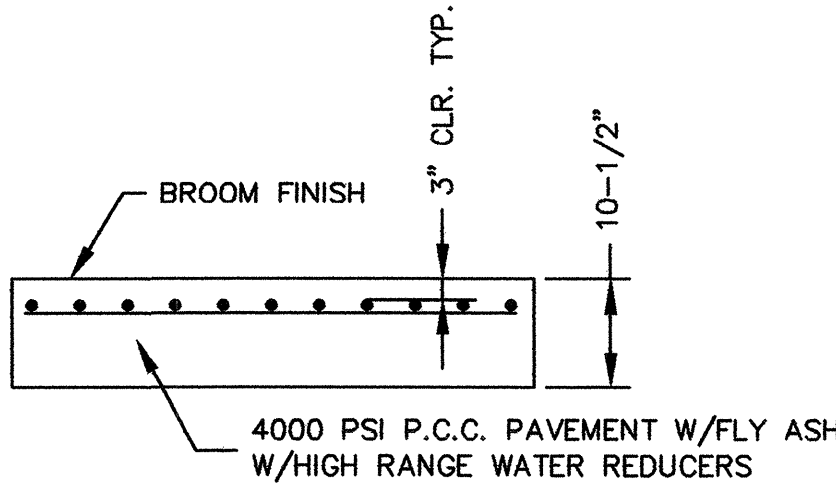


SECTION A-A

NTS

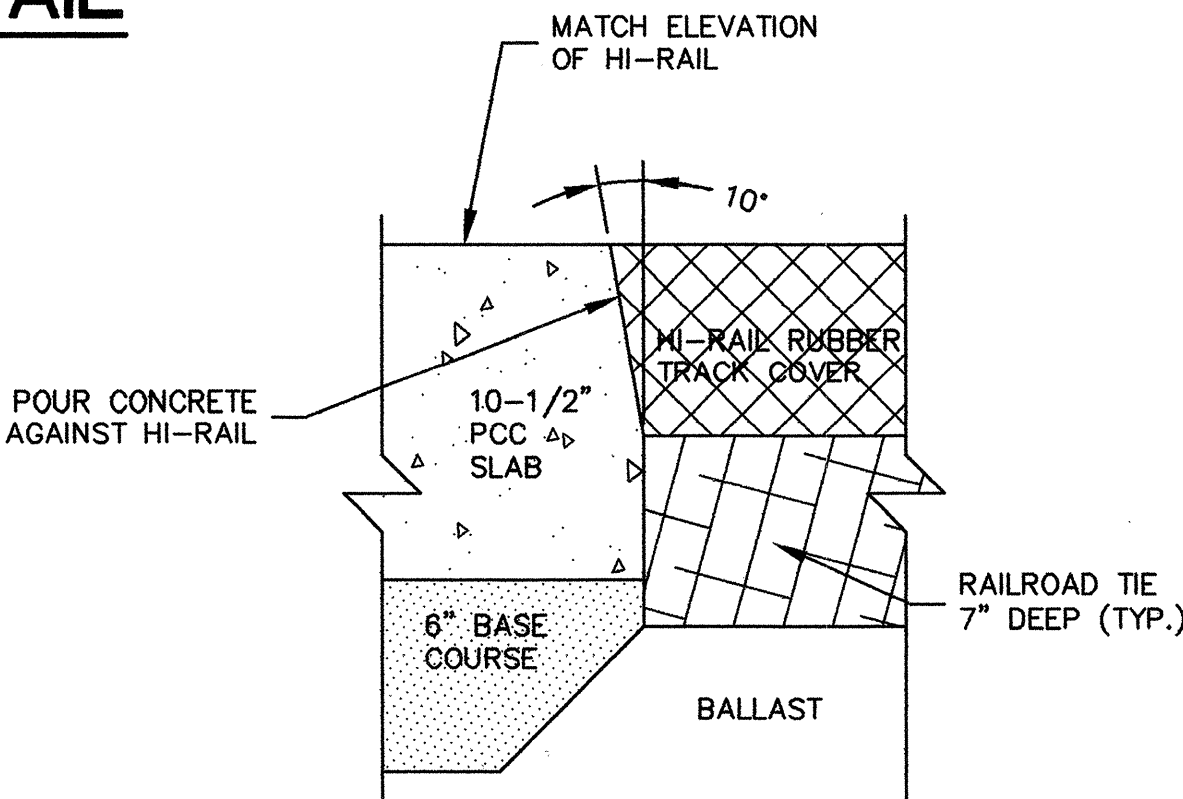


JOINT DETAIL

SCALE: 2"=1'0"

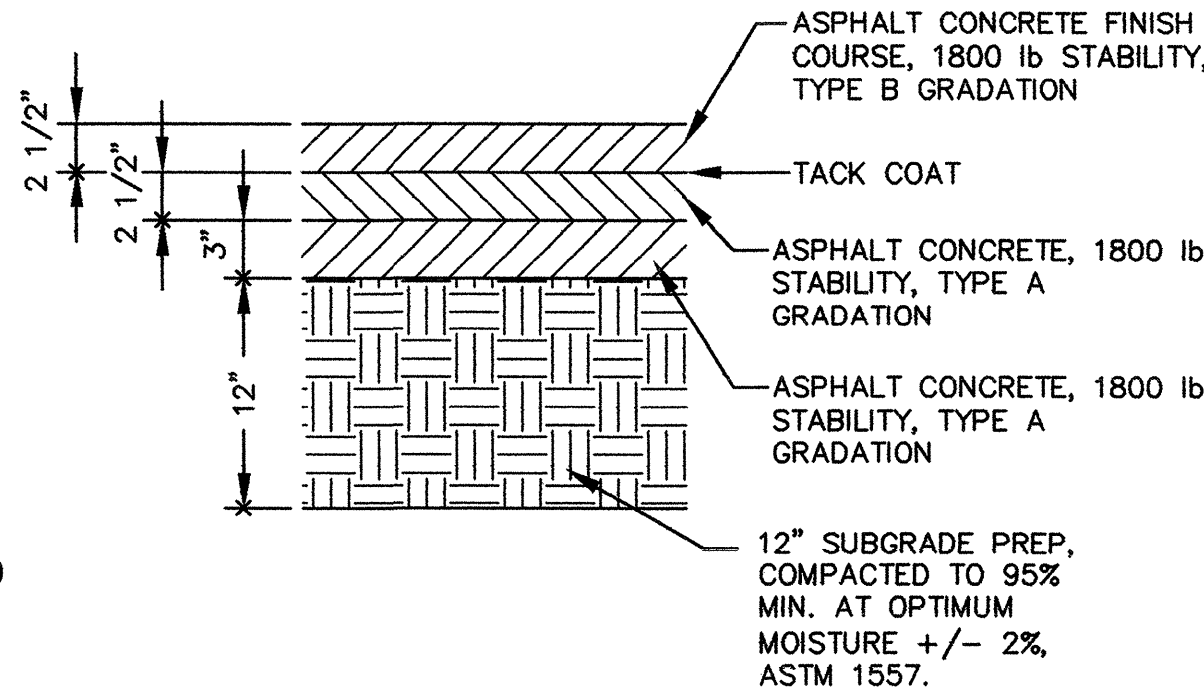

JEFFERSON STREET
PAVEMENT SECTION


NTS

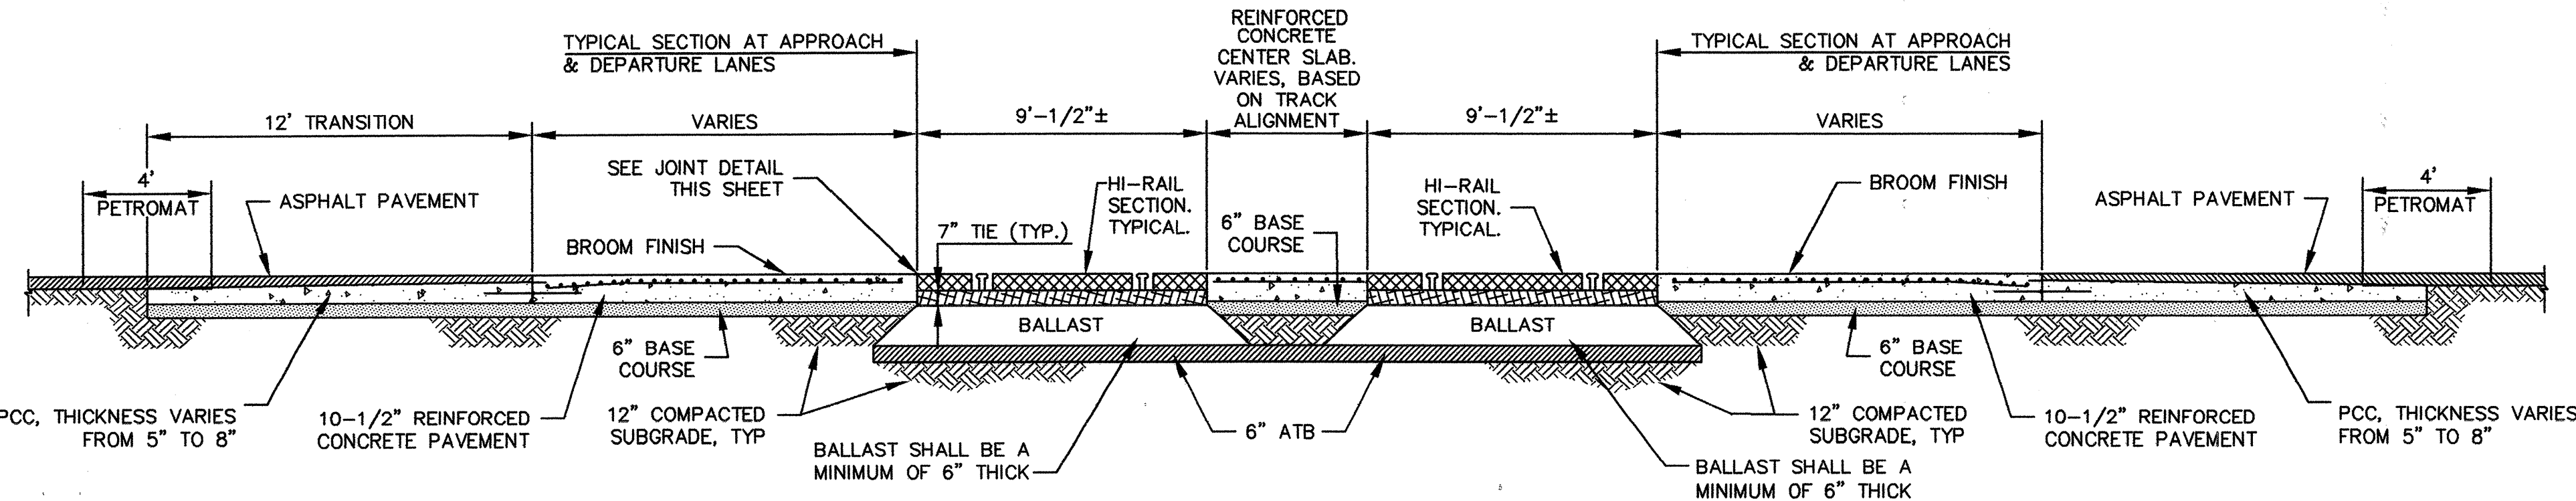

TYPICAL SECTION AT RAILROAD TRACKS AND
AT CENTERLINE OF JEFFERSON STREET


SCALE: 1/4" = 1'0"

AS-BUILT INFORMATION				BENCH MARKS				SURVEY INFORMATION				ENGINEERS SEAL			
CONTRACTOR	DATE	INSPECTOR'S	DATE	DATE	DATE	DATE	DATE	NO.	BY	DATE	NO.	BY	DATE	NO.	BY
STARTED BY	DATE	FIELD	DATE	DATE	DATE	DATE	DATE								
FIELD	DATE	VERIFICATION BY	DATE	DATE	DATE	DATE	DATE								
CORRECTED BY	DATE														
MICRO-FILM INFORMATION															
RECORDED BY	DATE														
NO.															

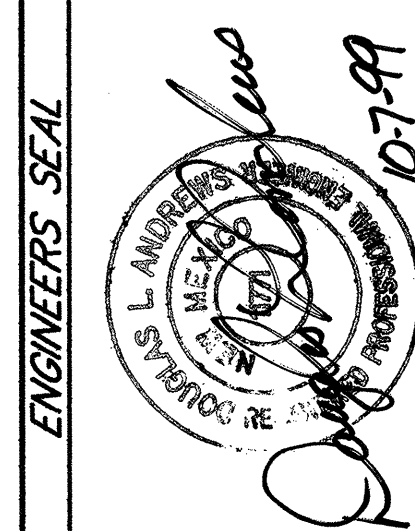

SEC JOB # 198624H
Smith Engineering Company
A Full Service Engineering Company
8400 University Boulevard, N.E. Suite 8000 Albuquerque, New Mexico 87110

CITY OF ALBUQUERQUE PUBLIC WORKS DEPARTMENT ENGINEERING DEVELOPMENT GROUP			
TITLE: JEFFERSON STREET RAILROAD CROSSING DETAIL SHEET			
Design Review Committee	City Engineer Approval	Last Design Update	
		No. / Day / Yr.	No. / Day / Yr.
City Project No.	Zone Map No.	Sheet	Of
6172.91	C-17	7	12



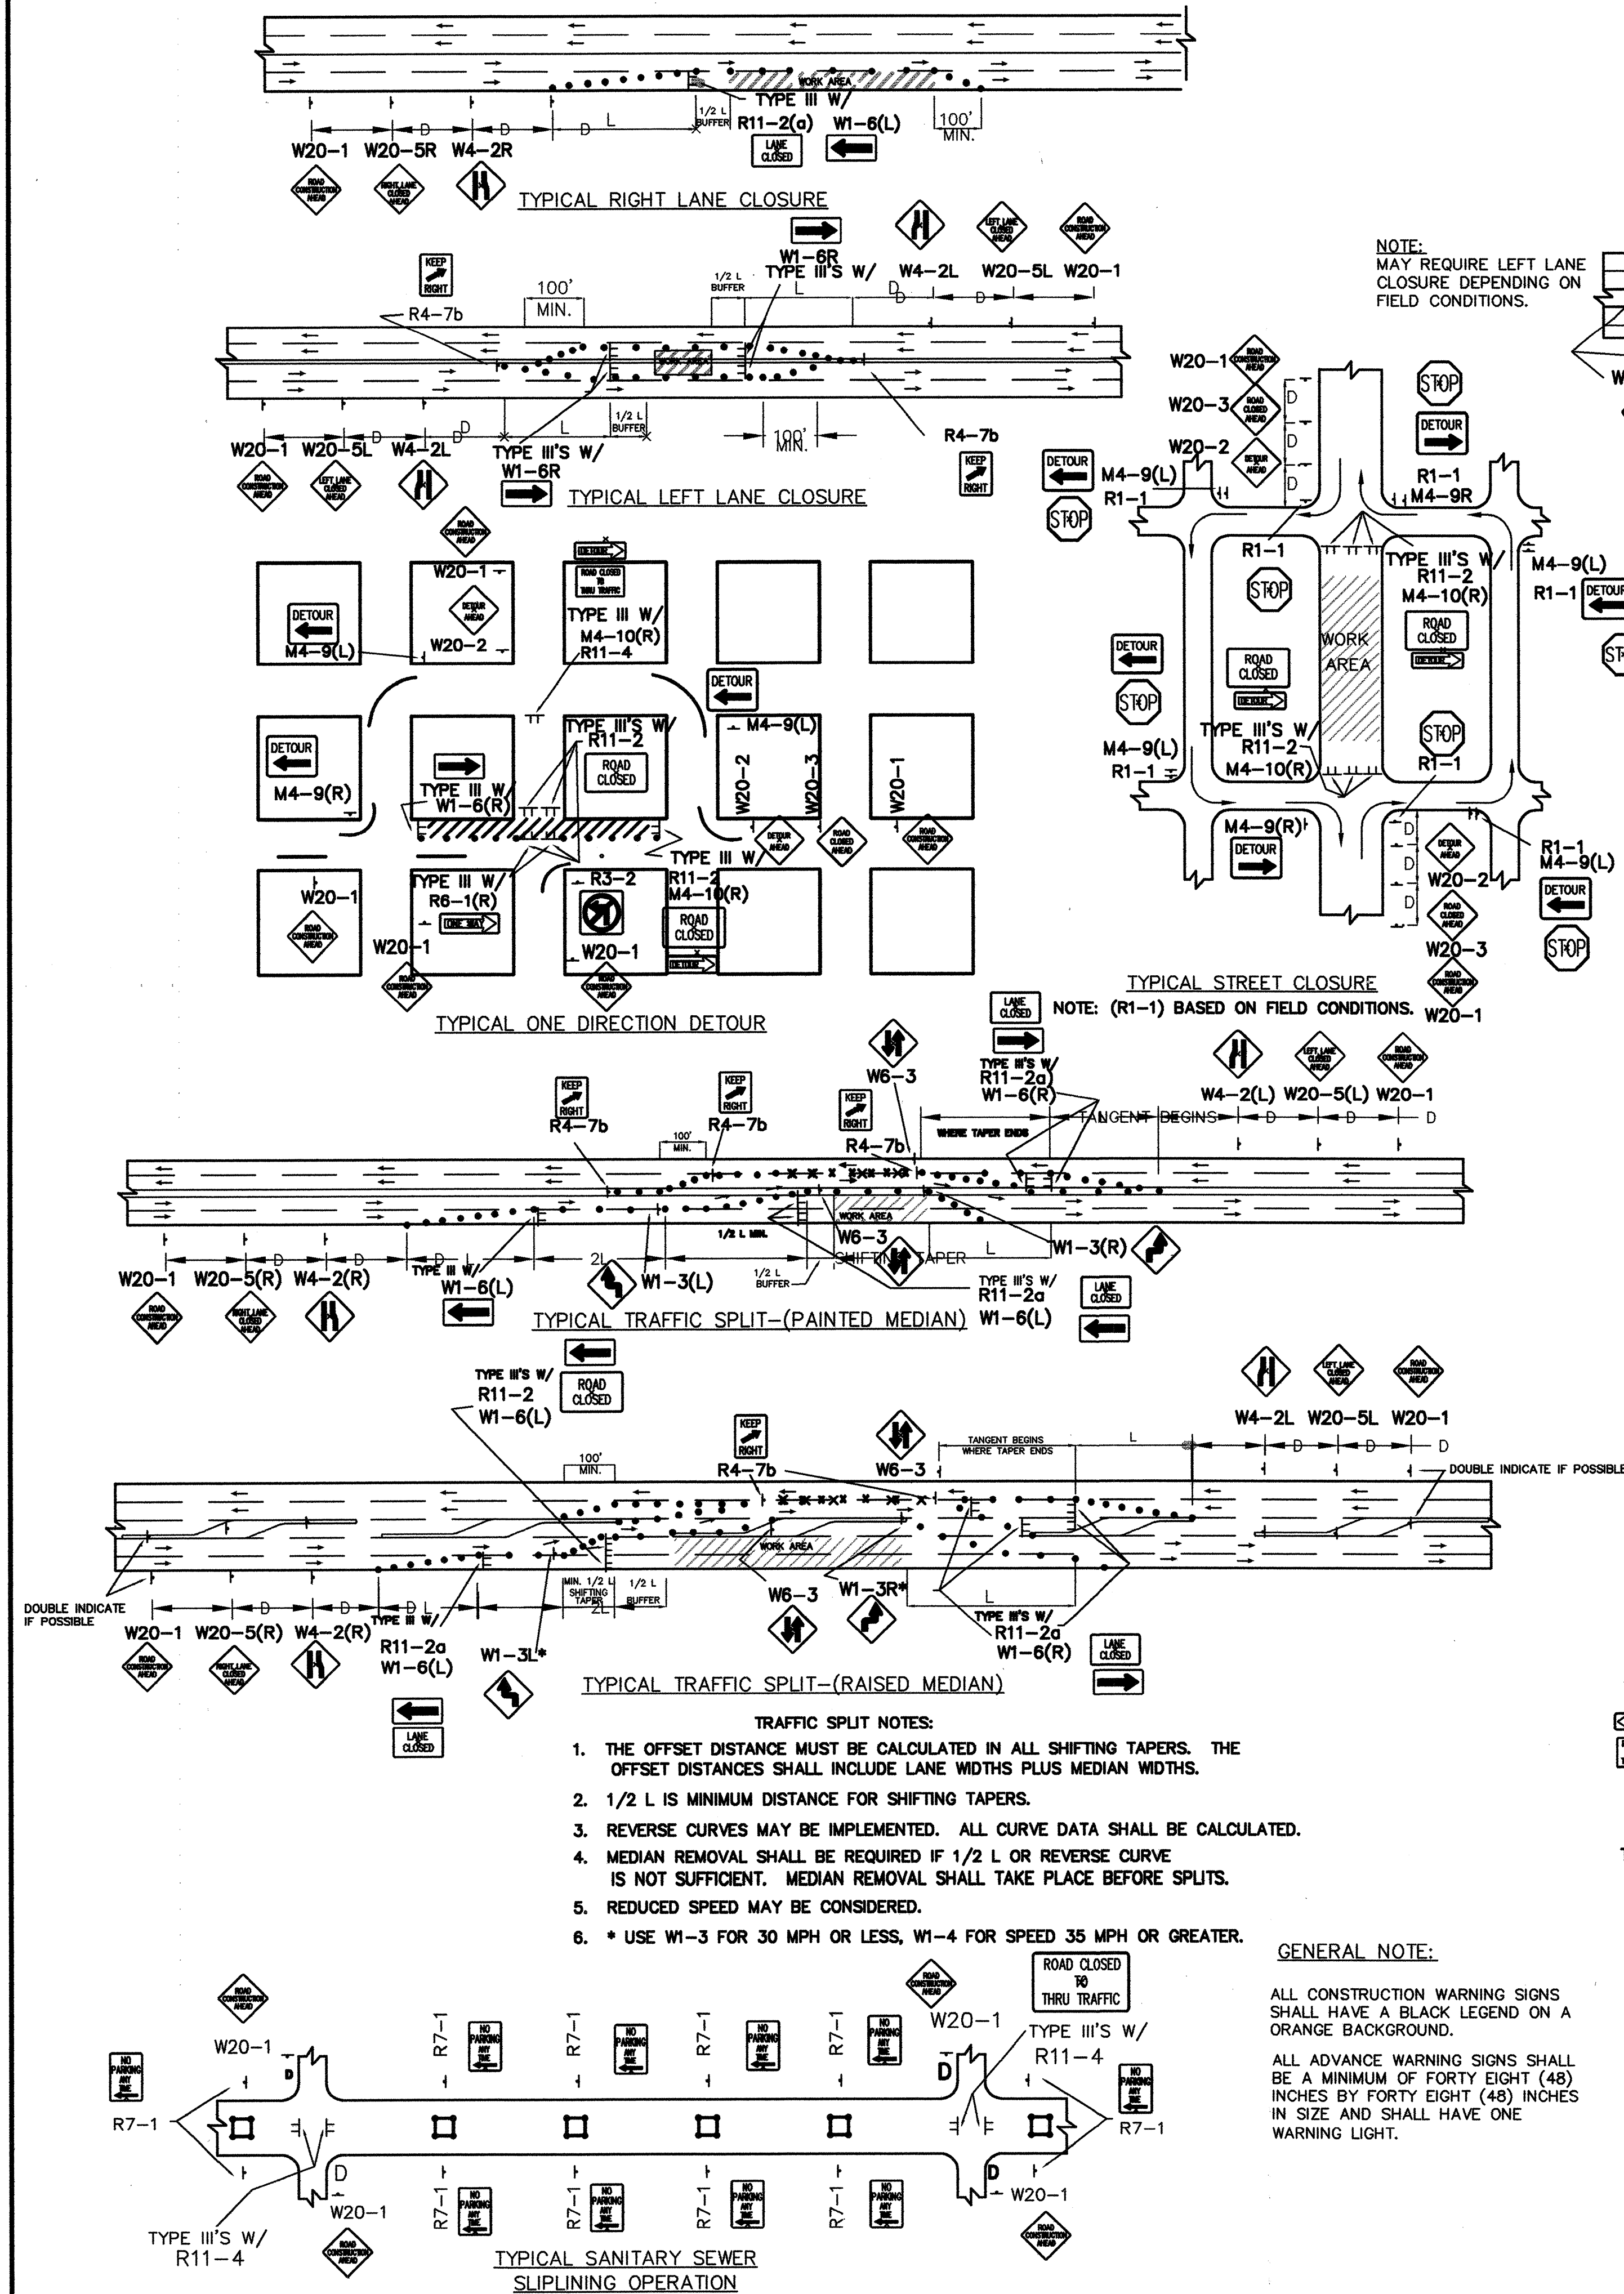


NOTE: MAY REQUIRE LEFT LANE CLOSURE DEPENDING ON FIELD CONDITIONS.

TYPICAL LANE CLOSURE AT INTERSECTION
NOTE: DEPENDING ON WORK ZONE LOCATION

TYPICAL MID-BLOCK CLOSURE
NOTE: (R1-1) BASED ON FIELD CONDITIONS.

TYPICAL STREET CLOSURE
NOTE: (R1-1) BASED ON FIELD CONDITIONS.

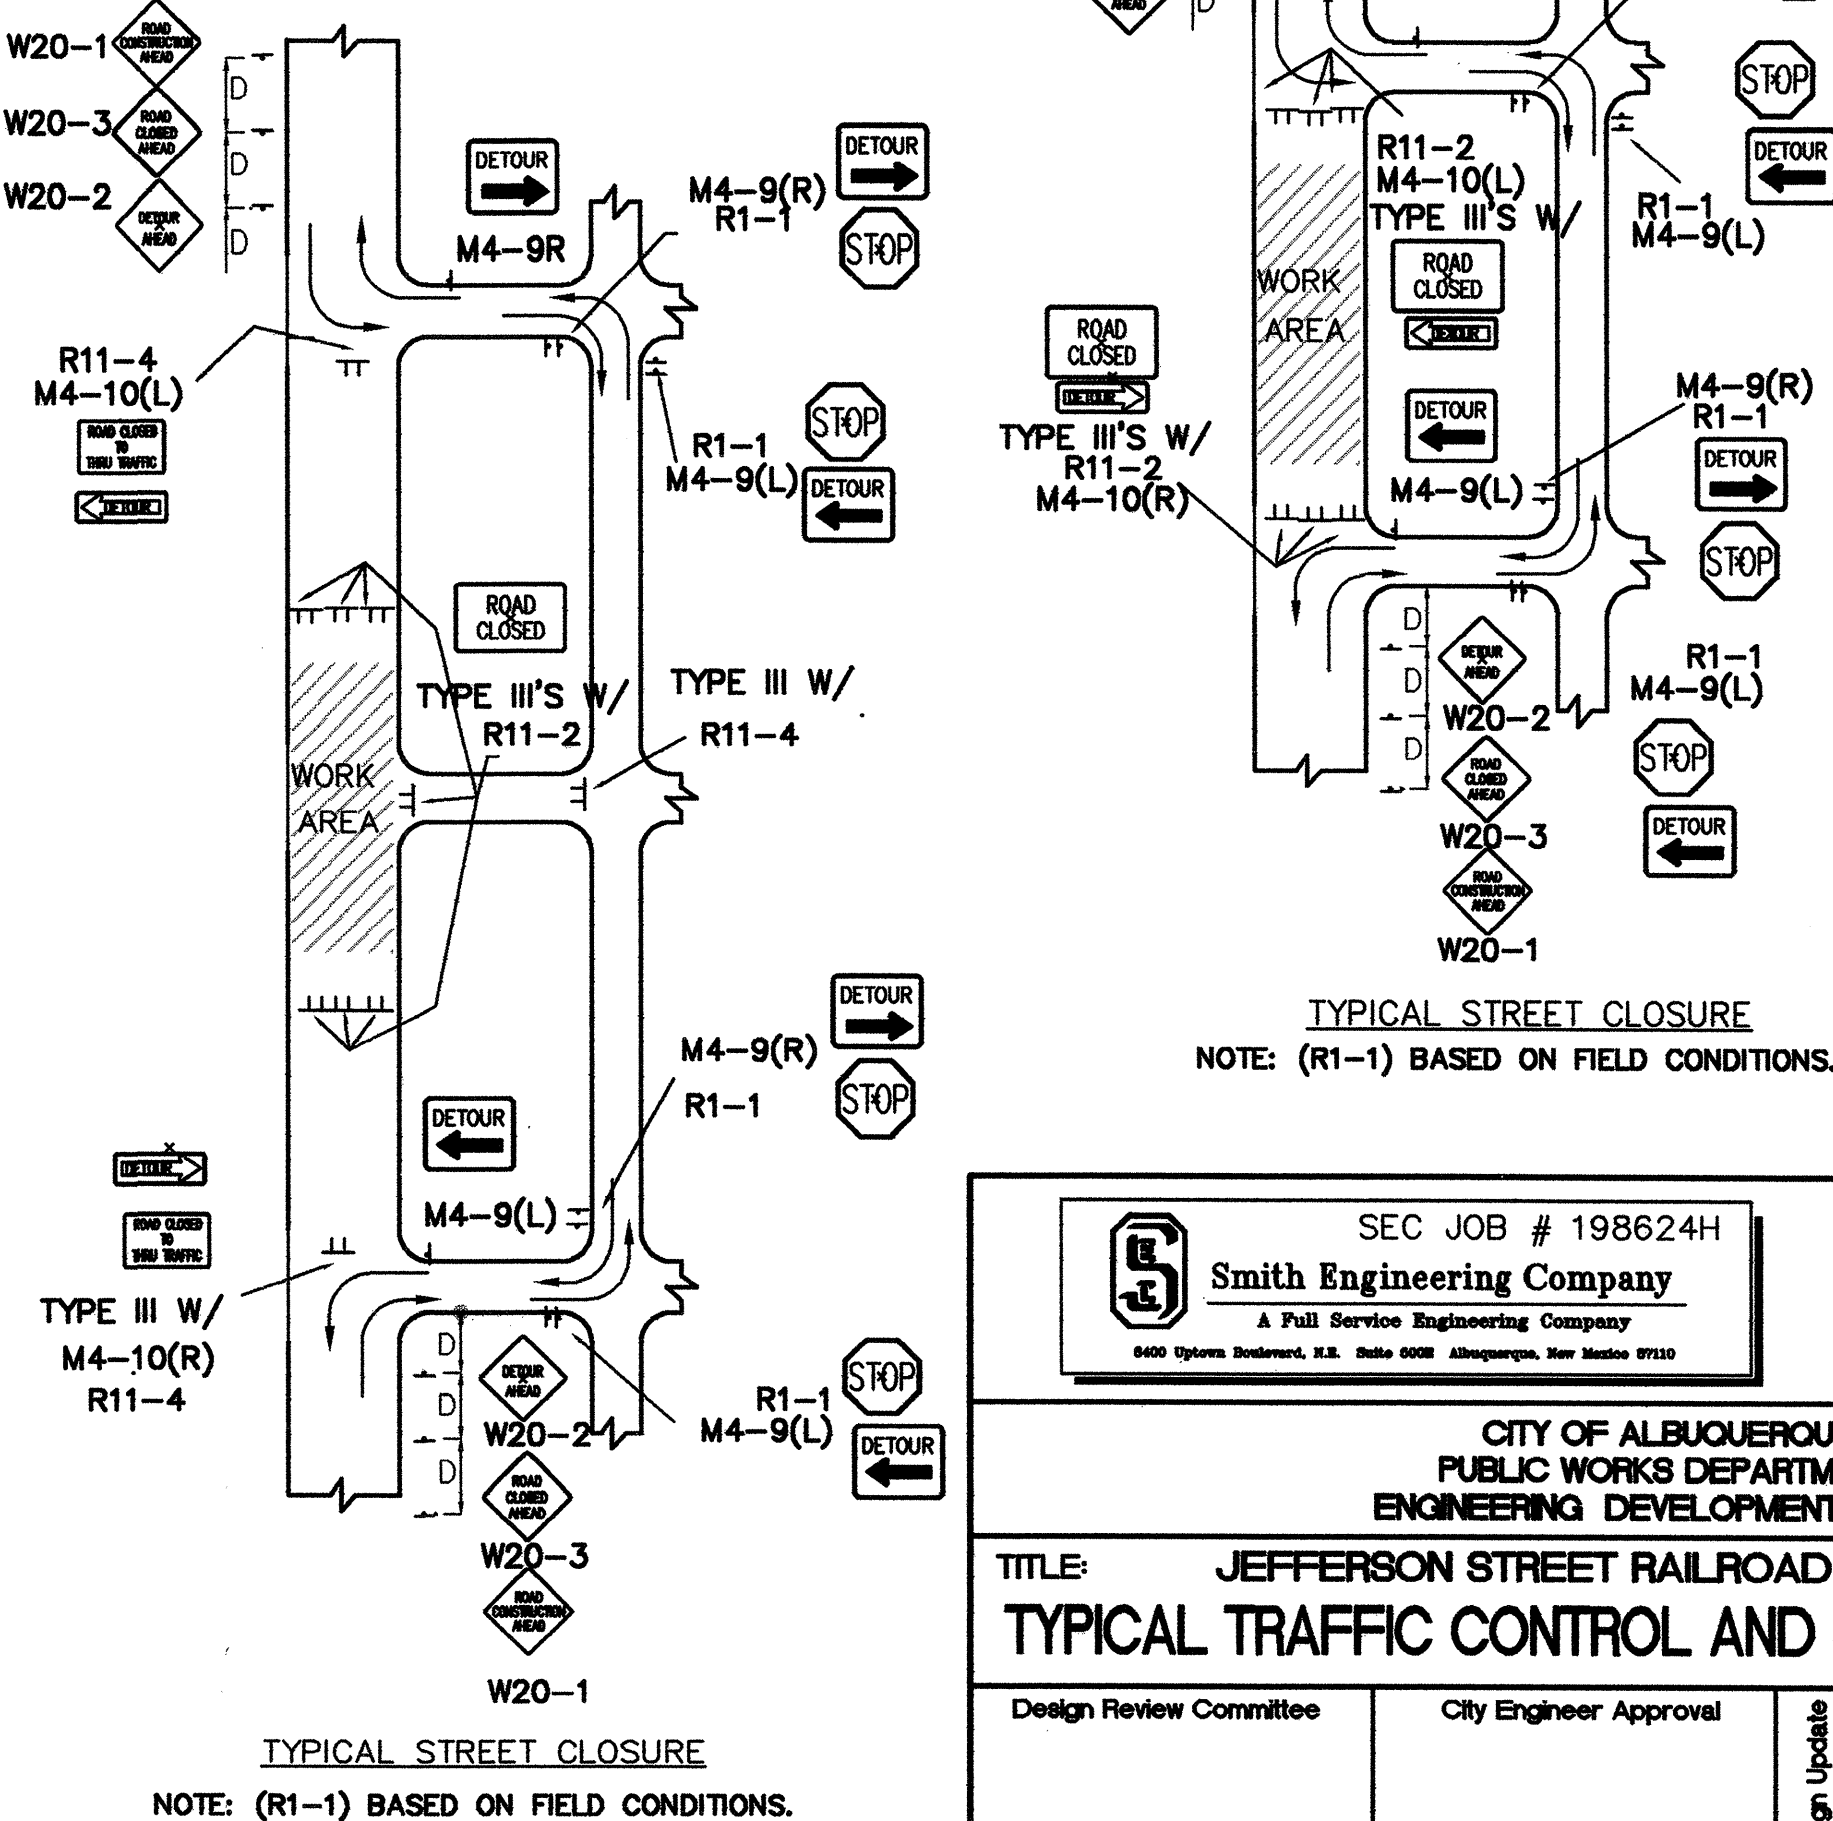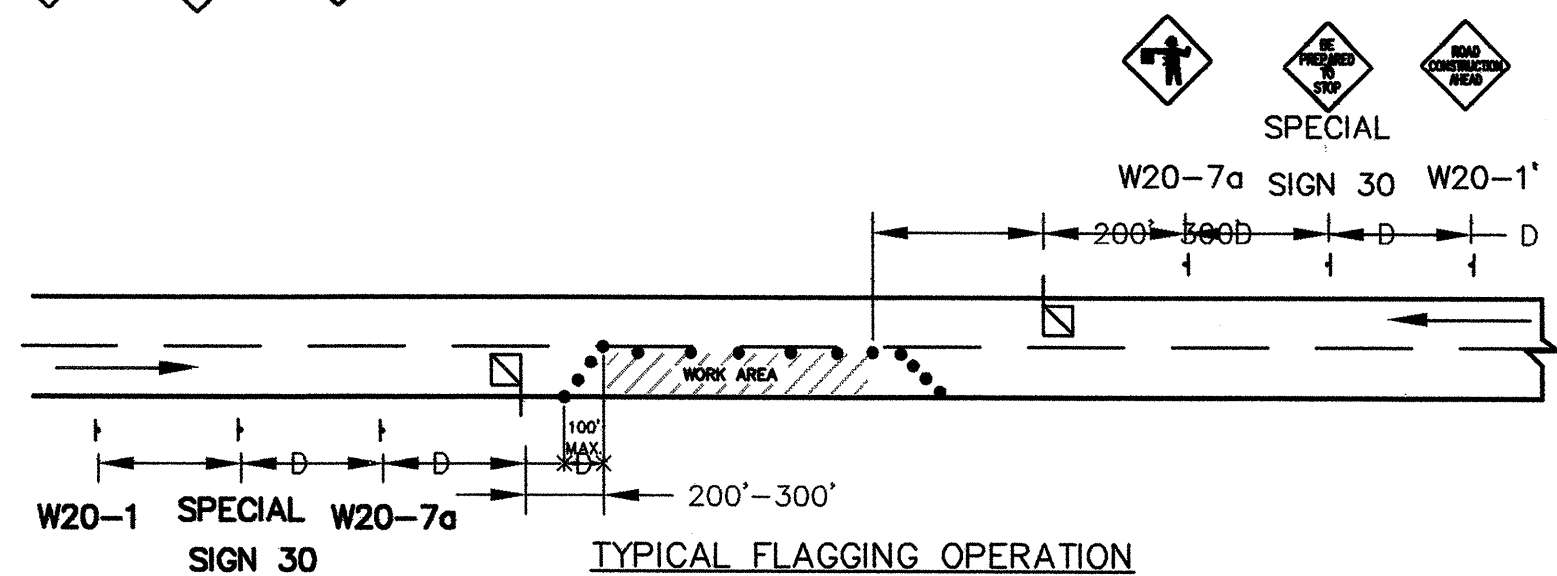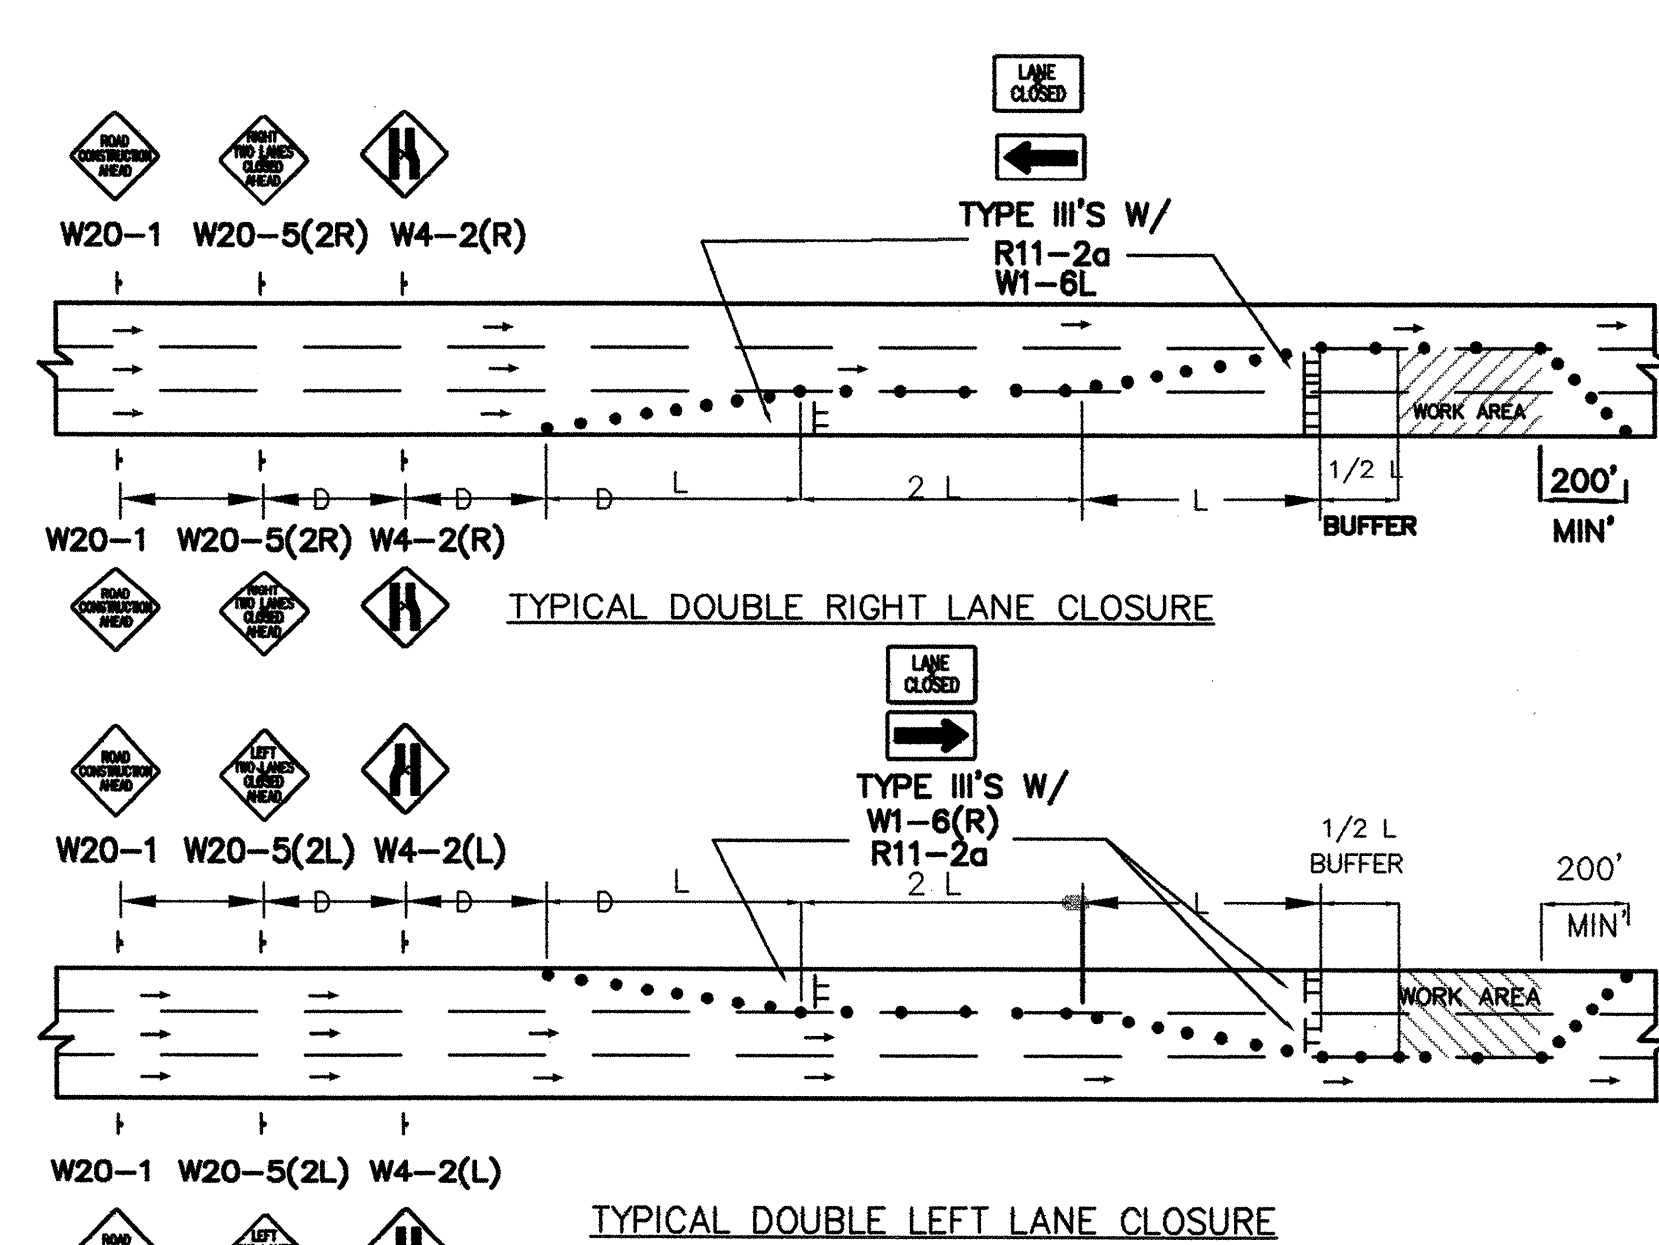

SEC JOB # 198624H
Smith Engineering Company
A Full Service Engineering Company
4000 University Blvd., Suite 1000, Albuquerque, New Mexico 87105

**CITY OF ALBUQUERQUE
PUBLIC WORKS DEPARTMENT
ENGINEERING DEVELOPMENT GROUP**

**TITLE: JEFFERSON STREET RAILROAD CROSSING
TYPICAL TRAFFIC CONTROL AND SIGNING EXAMPLES**


Design Review Committee	City Engineer Approval	Lead Design Updates	No. / Day / Yr.	No. / Day / Yr.

City Project No. **617291** Zone Map No. **C-17** Sheet **9** of **12**

AS BUILT INFORMATION		BENCH MARKS		SURVEY INFORMATION		ENGINEERS SEAL		REVISIONS	
CONTRACTOR	DATE	STANDARD BRASS CAP	DATE	DATE	BY	DATE	BY	DATE	BY
INSPECTOR'S	DATE	FROM THE INTERSECTION OF WYOMING & PASO DEL NORTE	DATE						
FIELD BY	DATE	GO WEST 2.5 MILES TO THE NORTH DIVERSION CHANNEL	DATE						
VERIFICATION BY	DATE	CROSSING. THIS STATION IS LOCATED IN THE SE QUADRANT	DATE						
CONTRACTED BY	DATE								
MICRO-FILM INFORMATION									
RECORDED BY	DATE	N = 1518711.30							
NO.		E = 394134.18							
		ELEV = 5069.270 FEET							

N: \198624h\Traffic Control\10 traf2.dwg Thu Oct 07 09:00:10 1999 Lawrence Lopez

21. EXCAVATIONS SHALL BE PLATED, TEMPORARILY PATCHED OR RESURFACED PRIOR TO OPENING OF TRAFFIC. A MINIMUM OF 11 FEET SHALL BE PROVIDED FOR TRAFFIC IN ANY GIVEN DIRECTION. CONTRACTOR IS RESPONSIBLE FOR ANY WORK INVOLVED IN SATISFYING THESE REQUIREMENTS.
22. CONTRACTOR SHALL AT ALL TIMES COMPLY WITH THE FOLLOWING:
 1. STANDARDS AND REQUIREMENTS SET FORTH IN THE MANUAL ON UNIFORM TRAFFIC CONTROL DEVICES, LATEST EDITION.
 2. THE CITY OF ALBUQUERQUE TRAFFIC CODE, LATEST EDITION.
 3. SECTION 19 OF THE CITY OF ALBUQUERQUE'S STANDARD SPECIFICATIONS FOR PUBLIC WORK CONSTRUCTION, AS WELL AS OTHER SECTIONS.
23. FAILURE TO COMPLY WITH ANY OF THE ABOVE MENTIONED, WILL BE ADEQUATE CAUSE TO CEASE ALL WORK ON ANY CONSTRUCTION PROJECT. WORK WILL NOT RESUME UNTIL ALL REQUIREMENTS ARE ADDRESSED AND APPROVED BY CONSTRUCTION COORDINATION.
24. ALL TRAFFIC CONTROL DEVICES SHALL BE KEPT IN NEW-CLEAN CONDITION. WASHING OF EQUIPMENT IS INCIDENTAL TO IT'S PLACEMENT AND MAINTENANCE.
25. TRAFFIC CONTROL STANDARDS APPLY ONLY WHERE THE CONSTRUCTION TRAFFIC CONTROL PLANS ARE NOT SPECIFIC.
26. ADVANCE WARNING SIGNS SHALL BE 36"x36" WITH SUPER ENGINEERING GRADE SHEETING OR BETTER. MOUNTING HEIGHT AT TOP OF SIGN SHALL BE THE SAME AS FOR A 48-INCH SIGN AS INDICATED IN THE MUTCD.
27. CONTRACTOR SHALL MAINTAIN A GRAFFITI-FREE WORK SITE. CONTRACTOR SHALL PROMPTLY REMOVE ANY AND ALL GRAFFITI FROM ALL EQUIPMENT, WHETHER PERMANENT OR TEMPORARY.
28. CONSTRUCTION COORDINATION DIVISION RESERVES THE RIGHT TO WITHHOLD BARRICADE AND EXCAVATION PERMITS IN ORDER TO ELIMINATE CONFLICTS WITH OTHER ON-GOING PROJECTS IN THE VICINITY OR OTHER SPECIAL EVENTS. BARRICADING PERMITS EFFECTING LANES OF TRAFFIC ON EITHER GOLF COURSE ROAD OR IRVING BOULEVARD WILL NOT BE ISSUED FOR THE PERIOD BETWEEN DECEMBER 8, 1997 UNTIL DECEMBER 28, 1997.

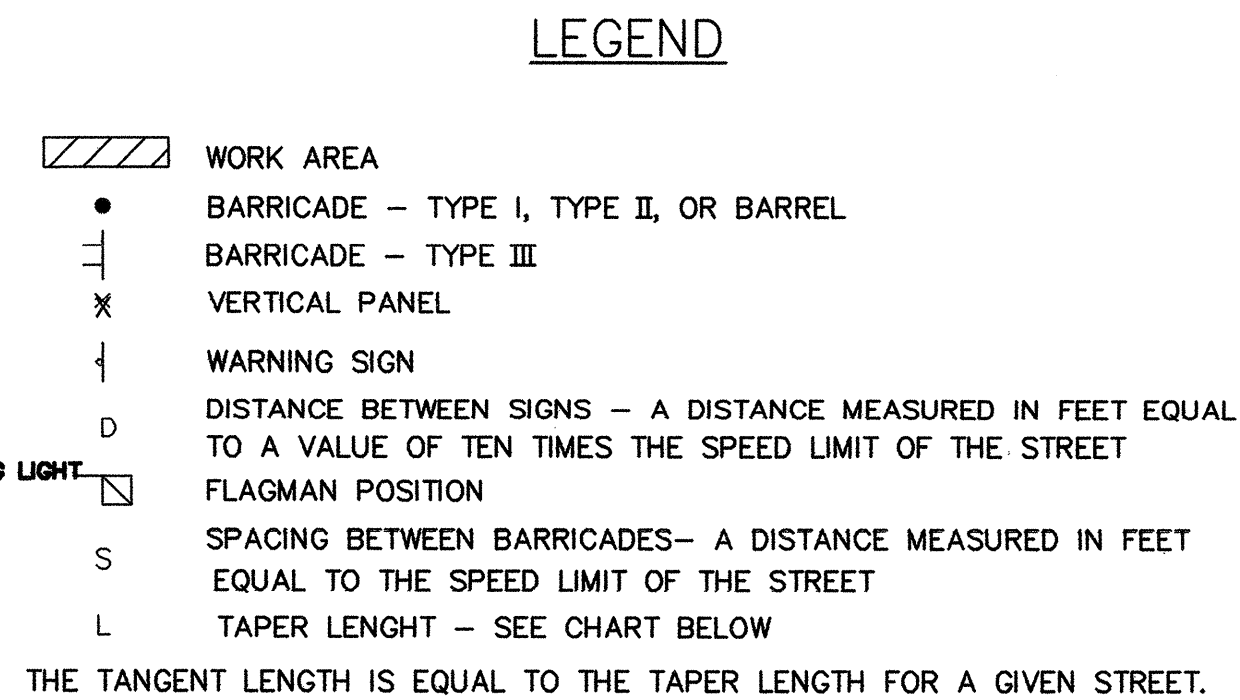


RECOMMENDED SIGN SPACING(D) FOR ADVANCE WARNING SIGN SERIES			
SPEED MILES PER HOUR	MINIMUM DISTANCE IN FEET		
	BETWEEN SIGNS		FROM LAST SIGN TO TAPER
0-20	10 X	SPEED LIMIT	10 X SPEED LIMIT
25-30	10 X	SPEED LIMIT	10 X SPEED LIMIT
30-35	10 X	SPEED LIMIT	10 X SPEED LIMIT
40-45	10 X	SPEED LIMIT	10 X SPEED LIMIT
50-60	10 X	SPEED LIMIT	10 X SPEED LIMIT


<u>TYPE OF TAPER</u>	<u>TAPER LENGTH</u>
UPSTREAM TAPER:	
MERGING TAPER	L MINIMUM
SHIFTING TAPER	1/2 L MINIMUM
SHOULDER TAPER	1/2 L MINIMUM
TWO-WAY TRAFFIC TAPER	100 FEET MAXIMUM
DOWNSTREAM TAPERS	100 FEET PER LANE

SPEED LIMIT	
40 MPH OR LESS	$L = \frac{WS^2}{60}$
45 MPH OR GREATER	$L = W \times S$

L = TAPER LENGTH
 W = WIDTH OF OFFSET IN FEET
 S = POSTED SPEED OR OFF-PEAK
 85-PERCENTILE SPEED IN MPH

 


 SEC JOB # 198624H Smith Engineering Company A Full Service Engineering Company 6400 Uptown Southwest, N.E. Suite 6000 Albuquerque, New Mexico 87110	CITY OF ALBUQUERQUE		DESIGNED BY	DRAWN BY	CHECKED BY
	PUBLIC WORKS DEPARTMENT				
ENGINEERING DEVELOPMENT GROUP		DATE			
TITLE: JEFFERSON STREET RAILROAD CROSSING					
SIGNING AND CONSTRUCTION TRAFFIC CONTROL STANDARDS					
Design Review Committee	City Engineer Approval	Last Design Update	Mo. / Day / Yr.		
City Project No.		Zone Map No.	Sheet	Of	
617291		C-17	10	12	

 

TRAFFIC CONTROL ALLOWABLE DURATION: THE CONTRACTOR CAN IMPLEMENT THIS TRAFFIC CONTROL PLAN FOR FOURTEEN (14) DAYS. SEE TRAFFIC CONTROL - LIQUIDATED DAMAGES NOTE, THIS SHEET.

TRAFFIC CONTROL - LIQUIDATED DAMAGES: THE CONTRACTOR IS CAUTIONED, BECAUSE TIME IS OF THE ESSENCE, THAT HE SHOULD CONSIDER THE COSTS OF SUPPLYING AN ADEQUATELY EQUIPPED WORK FORCE AND THE COSTS OF WORKING OVERTIME HOURS DURING WEEKDAYS, AT NIGHT, ON WEEKENDS, AND ON HOLIDAYS WHEN PREPARING HIS PRICE. THE CONTRACTOR FURTHER AGREES TO PAY AS LIQUIDATED DAMAGES, SEVEN THOUSAND DOLLARS (\$7,000.00) FOR EACH CALENDER DAY AFTER FOURTEEN CALENDER DAYS.


○ KEYED NOTES:

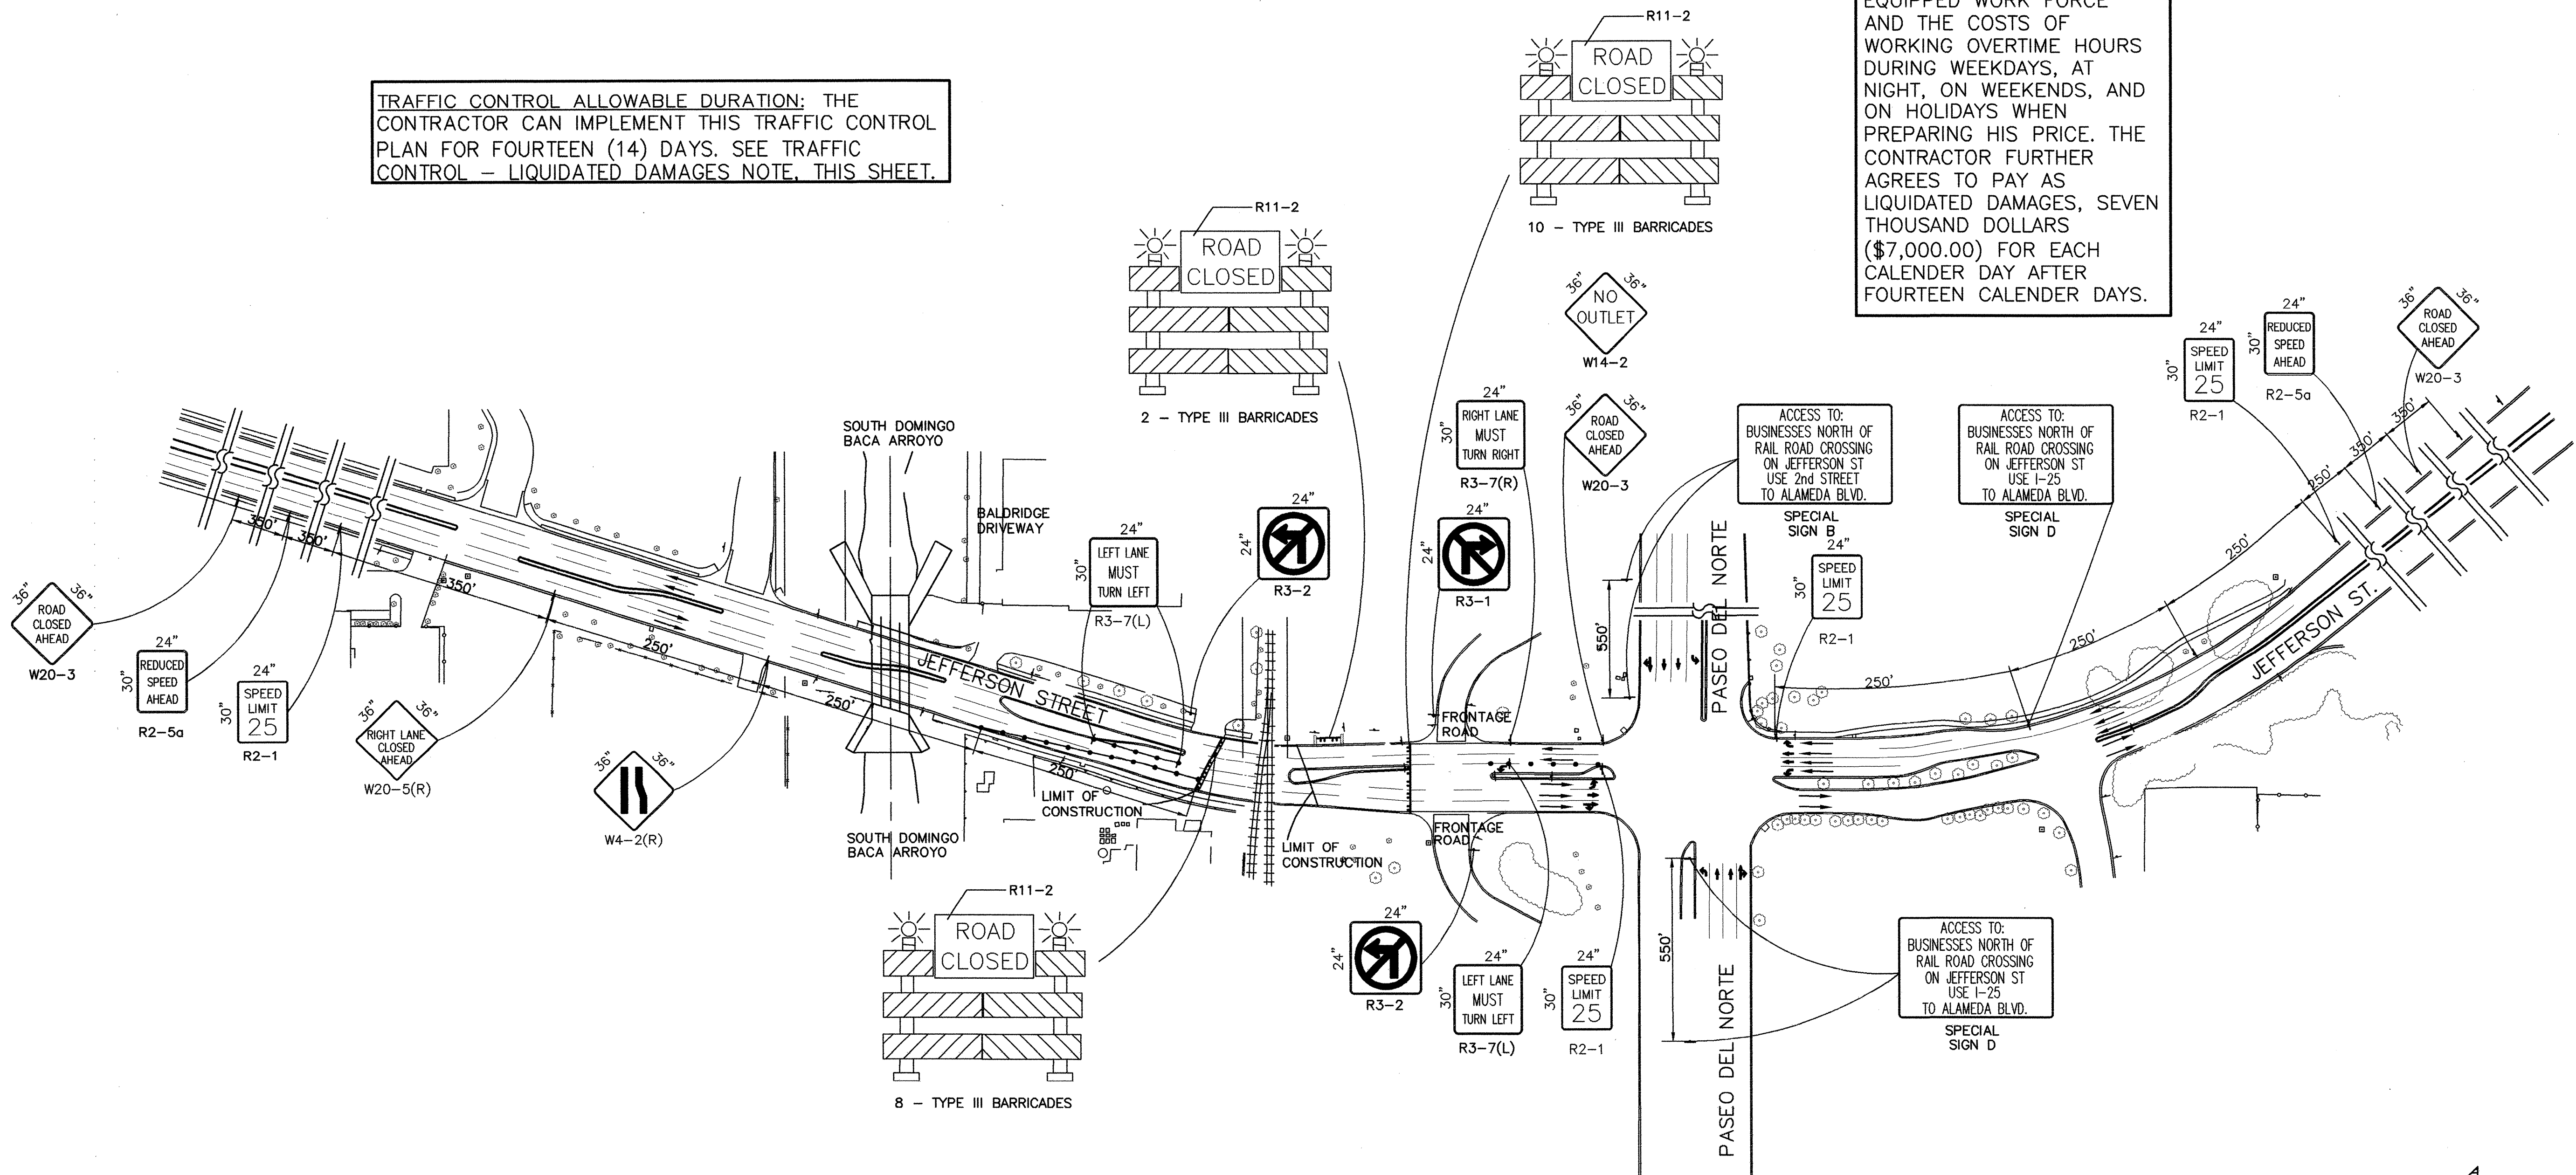

TRAFFIC CONTROL

LEGEND

- WORK AREA
- BARRICADE - TYPE I, TYPE II, OR BARREL
- BARRICADE - TYPE III
- VERTICAL PANEL
- WARNING SIGN
- DISTANCE BETWEEN SIGNS - A DISTANCE MEASURED IN FEET EQUAL TO A VALUE OF TEN TIMES THE SPEED LIMIT OF THE STREET
- FLAGMAN POSITION
- SPACING BETWEEN BARRICADES - A DISTANCE MEASURED IN FEET EQUAL TO THE SPEED LIMIT OF THE STREET
- L TAPER LENGTH
- THE TANGENT LENGTH IS EQUAL TO THE TAPER LENGTH FOR A GIVEN STREET.

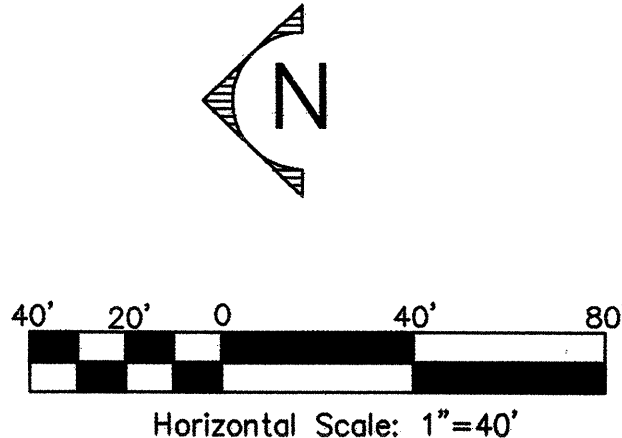

CONSTRUCTION COORDINATOR SIGNATURE
[Signature]
10-7-99
DATE

SEC JOB # 198624H
Smith Engineering Company
A Full Service Engineering Company
6400 Uptown Boulevard, N.E. Suite 6000 Albuquerque, New Mexico 87120

CITY OF ALBUQUERQUE PUBLIC WORKS DEPARTMENT ENGINEERING DEVELOPMENT GROUP			
TITLE: JEFFERSON STREET RAILROAD CROSSING DETAILED TRAFFIC CONTROL PLAN			
Design Review Committee	City Engineer Approval	Last Design Update	
City Project No. 6172.91		Zone Map No. C-17	Sheet 12 of 12

ENGINEERS SEAL		SURVEY INFORMATION		BENCH MARKS		AS BUILT INFORMATION	
NO. DATE		FIELD NOTES		CONTRACTOR		DATE	
REMARKS		BY		STATION		DATE	
DESIGN		DATE		INSPECTOR'S		DATE	
CHECKED BY		DATE		FIELD		DATE	
DESIGNED BY		DATE		VERIFICATION BY		DATE	
DRAWN BY		DATE		CORRECTED BY		DATE	
CHECKED BY		DATE		MICRO-FILM INFORMATION		RECORDED BY	
				N = 1518711.30		NO.	
				E = 394134.18			
				ELEV = 5069.270 FEET			