

CONSTRUCTION PLANS FOR UNIT 2 DESERT HIGHLANDS AT HIGH DESERT ALBUQUERQUE, NEW MEXICO

INDEX

SHEET NUMBER	DESCRIPTION
1	TITLE SHEET
2A-2D	PLAT
3	GENERAL NOTES
4-5	GRADING PLAN
6	MASTER PAVING PLAN
7-9	PAVING PLAN AND PROFILE SHEETS QUAKING ASPEN PLACE
10	QUAKING ASPEN PLACE SNAKEDANCE COURT
11	MASTER UTILITY PLAN
12-14	UTILITY PLAN AND PROFILE SHEETS QUAKING ASPEN PLACE
15	SNAKEDANCE COURT
16	WATERLINE EASEMENTS 1 & 2
17-18	CULVERT HEADWALL DETAILS
19	EROSION CONTROL DETAIL
20	SIGNING AND CONSTRUCTION TRAFFIC CONTROL STANDARDS
21	TYPICAL TRAFFIC CONTROL AND SIGNING EXAMPLES (REF. M.U.T.C.D.)

RECORD DRAWING


SURVEYOR'S CERTIFICATION

I, Charles G. Cala, Jr., a duly qualified Registered Professional Land Surveyor under the laws of the State of New Mexico, do hereby certify that the "as-built" information shown on these drawings was obtained from field construction and "as-built" surveys performed by me or under my supervision, that the "as-built" information shown on these drawings was added by me or under my supervision, and that this "as-built" information is true and correct to the best of my knowledge and belief and that I am not responsible for any of the design concepts, calculations, engineering, or intent of the record drawings.

Charles G. Cala, Jr., N.M.S. 11184
Date: 7-15-2000

APPROVAL OF AS-BUILT DRAWINGS
CHIEF CONSTRUCTION ENGINEER
DATE: 7/20/00

Bohannon & Ruston
Company One 7500 JEFFERSON NE Albuquerque NEW MEXICO 87109
ENGINEERS PLANNERS PHOTOGRAPHERS SURVEYORS AERIAL PHOTOGRAPHERS

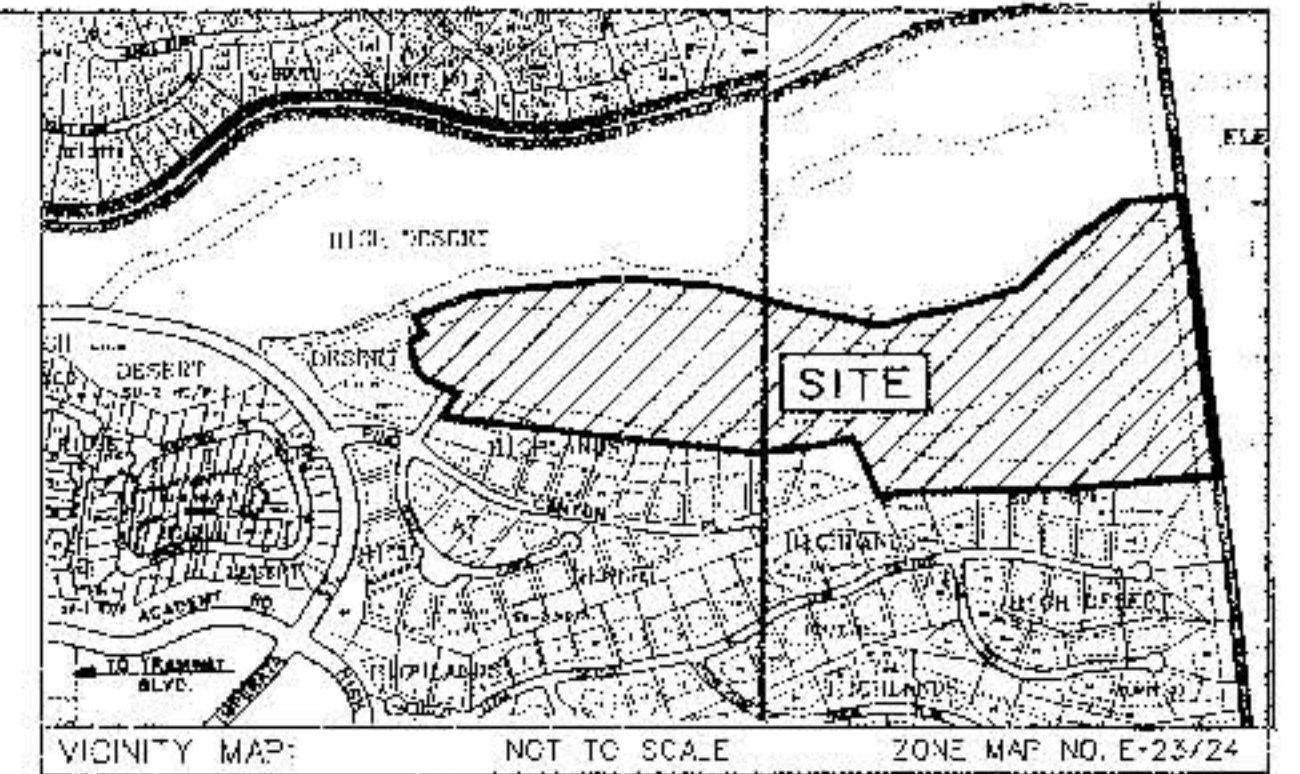

VICINITY MAP: NOT TO SCALE ZONE MAP NO. E-23/24

NOTICE TO CONTRACTORS

- ALL WORK DETAILED ON THESE PLANS TO BE PERFORMED UNDER CONTRACT SHALL EXCEPT AS OTHERWISE STATED OR PROVIDED FOR HEREON, BE CONSTRUCTED IN ACCORDANCE WITH THE CITY OF ALBUQUERQUE STANDARD SPECIFICATIONS FOR PUBLIC WORKS CONSTRUCTION, 1996 EDITION AND SHALL INCLUDE UPDATE No. 6.
- TWO WORKING DAYS PRIOR TO ANY EXCAVATION, THE CONTRACTOR MUST CONTACT NEW MEXICO ONE CALL SYSTEM (260-1990) FOR LOCATION OF EXISTING UTILITIES.
- PRIOR TO CONSTRUCTION, THE CONTRACTOR SHALL EXCAVATE AND VERIFY THE HORIZONTAL AND VERTICAL LOCATIONS OF ALL OBSTRUCTIONS. SHOULD A CONFLICT EXIST, THE CONTRACTOR SHALL NOTIFY THE ENGINEER OR SURVEYOR IMMEDIATELY SO THAT THE CONFLICT CAN BE RESOLVED WITH A MINIMUM AMOUNT OF DELAY.
- FIVE (5) WORKING DAYS PRIOR TO BEGINNING CONSTRUCTION, THE CONTRACTOR SHALL SUBMIT TO CONSTRUCTION COORDINATION DIVISION A DETAILED CONSTRUCTION SCHEDULE. TWO (2) WORKING DAYS PRIOR TO CONSTRUCTION, THE CONTRACTOR SHALL OBTAIN A BARRICADE PERMIT FROM THE CONST. COORDINATION DIVISION. CONTRACTOR SHALL NOTIFY BARRICADE ENGINEER (768-2551) PRIOR TO OCCUPYING AN INTERSECTION. REFER TO SECTION 19 OF THE GENERAL CONDITIONS OF THE STANDARD SPECIFICATIONS.
- ALL STREET STRIPING ALTERED OR DESTROYED SHALL BE REPLACED W/ PLASTIC REFLECTORIZED PAVEMENT MARKING BY CONTRACTOR TO LOCATION AS EXISTING OR AS INDICATED BY THIS PLAN SET.
- CONTRACTOR SHALL NOTIFY THE ENGINEER NOT LESS THAN SEVEN (7) DAYS PRIOR TO STARTING WORK IN ORDER THAT THE CITY SURVEYOR MAY TAKE NECESSARY MEASURES TO INSURE THE PRESERVATION OF SURVEY MONUMENTS. CONTRACTOR SHALL NOT DISTURB PERMANENT SURVEY MONUMENTS WITHOUT THE CONSENT OF THE CITY SURVEYOR AND SHALL NOTIFY THE CITY SURVEYOR AND BEAR THE EXPENSE OF REPLACING ANY THAT MAY BE DISTURBED WITHOUT PERMISSION. REPLACEMENT SHALL BE DONE ONLY BY THE CITY SURVEYOR. WHEN A CHANGE IS MADE IN THE FINISHED ELEVATIONS OF THE PAVEMENT OF ANY ROADWAY WHICH A PERMANENT SURVEY MONUMENT IS LOCATED, CONTRACTOR SHALL, AT HIS OWN EXPENSE, ADJUST THE MONUMENT COVER TO THE NEW GRADE UNLESS OTHERWISE SPECIFIED. REFER TO SECTION 4.4 OF THE GENERAL CONDITIONS OF THE STANDARD SPECIFICATIONS.
- ANY WORK WITHIN AN ARTERIAL ROADWAY REQUIRES TWENTY-FOUR HOUR CONSTRUCTION.
- CONTRACTOR SHALL MAINTAIN A GRAFFITI-FREE WORK SITE. CONTRACTOR SHALL PROMPTLY REMOVE ANY GRAFFITI FROM ALL EQUIPMENT, WHETHER PERMANENT OR TEMPORARY.

THE FOLLOWING NOTES ALSO APPLY WHEN CHECKED

- ☒ ALL UTILITIES AND UTILITY SERVICE LINES SHALL BE INSTALLED PRIOR TO PAVING.
- ☐ BACKFILL COMPACTION SHALL BE ACCORDING TO SPECIFIED STREET USE.
- ☐ JACK COAT REQUIREMENTS SHALL BE DETERMINED BY THE CITY ENGINEER.
- ☐ SIDEWALKS AND WHEELCHAIR RAMPS WITHIN THE CURB RETURNS SHALL BE CONSTRUCTED WHEREVER A NEW CURB RETURN IS CONSTRUCTED.
- ☐ IF CURB IS DEPRESSIONED FOR A DRIVEPAD, THE DRIVEPAD SHALL BE CONSTRUCTED PRIOR TO ACCEPTANCE OF CURB AND GUTTER.
- ☒ ALL STORM DRAINAGE FACILITIES SHALL BE COMPLETED PRIOR TO FINAL ACCEPTANCE.
- ☒ THE REQUESTOR OR DEVELOPER SHALL BE RESPONSIBLE FOR REPAIR OR REPLACEMENT OF ALL CURB AND GUTTER OR SIDEWALK DAMAGED AFTER APPROVAL BY THE CITY ENGINEER OF WORK COMPLETED BY THE CONTRACTOR.

7-13/2-15/17	08/2000				
REV.	SHEETS	CITY ENGINEER	DATE	USER DEPARTMENT	DATE
ENGINEER'S STAMP & SIGNATURE		APPROVALS		DATE	
		DRC Chairman		10/2/00	
		Transportation		10/2/00	
		Water/Wastewater		10/2/00	
		Hydrology		10/2/00	
		Parks		10/2/00	
Cons. Mgmt.		10/2/00		APPROVED FOR CONSTRUCTION	
Cons. Coord.		10/2/00		City Engineer	
NCE		10/2/00		Date	
DRC Case Number		City Project No.		Sheet	
99-161		621981		1 of 21	

(A REPLAT OF TRACT 15D-1B-2 HIGH DESERT)
ALBUQUERQUE, NEW MEXICO
AUGUST, 1998

BUILDING PLAN OF
TRACTS 150-18-1 & 150-18-2
HIGH DESERT
FILED:


TO BE INSTALLED

FOUND #6 REBAR WITH 4'-0" HELLOR PLASTIC SHELTER CAP STATED "EVEN L5 654"

FOUND 3" ALUMINUM CAP

10' PUBLIC UTILITY EASEMENT TO BE GRANTED WITH THE FILING OF THIS PLAN

10' PUE

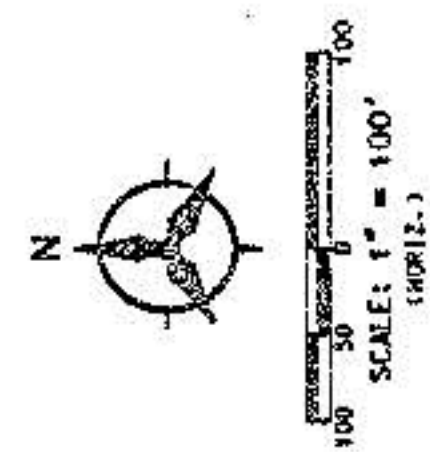

TRACT A
U.S. FOREST SERVICE LAND
FILED: JUNE 29, 1982 (C12-183)

Behnam Histon

Eastward One 7500 HENDERSON NE Albuquerque NM 87109

SHEET 3 OF 8

PLAY OF
UNIT 3 OF THE HIGHLANDS
AT HIGH DESERT

PLAT OF
DESERT HIGHLANDS
AT HIGH DESERT

[illegible]

RECORD DRAWING

(A REPLAY OF TRACT 15D-1B-2 HIGH DESERT)
ALBUQUERQUE, NEW MEXICO
AUGUST, 1989

TRACT 15D-1B-1
SUNLAND PLAT OF
TRACTS 15D-1B-1 & 15D-1B-2
HIGH DESERT

MS/ACS BRASS TABLE "TUMBLE"
GEOGRAPHIC POSITION (MAY 1921)
N.M. STATE PLANE COORDINATES (CENTRAL ZONE)

PLAY OF
DESERT HIGHLANDS
AT HIGH DESERT

Bohannon Huston

Completed On: 7:50:57 PM 11/20/2008 NEW MEXICO 027102

**BUILDING ENVELOPES
SHEET 4 OF 8**

STANDARD & SONS, NEW YORK

GENERAL NOTES:

1. WHEN CONFLICTS EXIST BETWEEN THE "STANDARD SPECIFICATION" AND THE "PLANS" ("PLANS" SHALL MEAN THE SHEETS NUMBERED 1 OF 21 THROUGH 21 OF 21 ENTITLED "CONSTRUCTION PLANS FOR DESERT HIGHLANDS AT HIGH DESERT, UNIT 2"), THE CONSTRUCTION OBSERVER SHALL BE NOTIFIED IMMEDIATELY FOR RESOLUTION. IN GENERAL, THE PLANS SHALL GOVERN.
2. ALL WORK ON THIS PROJECT SHALL BE PERFORMED IN ACCORDANCE WITH APPLICABLE FEDERAL, STATE AND LOCAL LAWS, RULES AND REGULATIONS GOVERNING CONSTRUCTION SAFETY AND HEALTH.
3. PRIOR TO CONSTRUCTION, THE CONTRACTOR SHALL EXCAVATE AND VERIFY THE HORIZONTAL AND VERTICAL LOCATIONS OF ALL POTENTIAL OBSTRUCTIONS. SHOULD A CONFLICT EXIST, THE CONTRACTOR SHALL NOTIFY THE CONSTRUCTION OBSERVER SO THAT THE CONFLICT CAN BE RESOLVED WITH A MINIMUM AMOUNT OF DELAY.
4. FIVE (5) WORKING DAYS PRIOR TO ANY EXCAVATION, THE CONTRACTOR SHALL CONTACT LINE LOCATING SERVICE FOR LOCATION OF EXISTING UTILITIES.
5. ALL ELECTRICAL, TELEPHONE, CABLE TV, AND OTHER UTILITY LINES, CABLES, AND APPURTENANCES ENCOUNTERED DURING CONSTRUCTION THAT REQUIRE RELOCATION, SHALL BE COORDINATED WITH THAT UTILITY OWNER. THE CONTRACTOR SHALL BE RESPONSIBLE FOR COORDINATION OF ALL NECESSARY UTILITY ADJUSTMENTS.
6. IT WILL BE THE CONTRACTOR'S RESPONSIBILITY TO PROTECT AND MAINTAIN IN SERVICE, ALL EXISTING UTILITIES.
7. THE CONTRACTOR SHALL BE REQUIRED TO CONFINE ITS WORK WITHIN THE CONSTRUCTION LIMITS AND/OR PUBLIC RIGHT-OF-WAY TO PRESERVE EXISTING VEGETATION AND PRIVATE PROPERTY. THE CONTRACTOR SHALL AT ALL TIMES TRY TO MINIMIZE THE DISTURBANCE TO THE EXISTING VEGETATION. CONTRACTOR SHALL ERECT TEMPORARY FENCE USING 5' POST AT 25' ON CENTER. INSTALL ONE STRAND OF SMOOTH WIRE ON TOP OF POSTS WITH FLAGGING PLACED ALONG WIRE. CONTRACTOR SHALL CONFINE WORK AREA WITHIN LIMITS OF FENCING. CONTRACTOR SHALL CONTINUALLY MAINTAIN.
8. THE CONTRACTOR SHALL OBTAIN ALL THE NECESSARY PERMITS PRIOR TO COMMENCING CONSTRUCTION (I.E. BARRICADING, TOPSOIL DISTURBANCE AND EXCAVATION PERMITS, ETC.).
9. ALL TRENCHES AND EXCAVATIONS SHALL BE SLOPED, SHORED, SHEETED, BRACED, OR OTHERWISE SUPPORTED ACCORDING TO OSHA CONSTRUCTION SAFETY AND HEALTH STANDARDS. JOB SAFETY IS THE SOLE RESPONSIBILITY OF THE CONTRACTOR.
10. BLASTING USING EXPLOSIVES SHALL NOT BE PERMITTED. THE USE OF OTHER TECHNIQUES SHALL BE DONE IN ACCORDANCE WITH MANUFACTURER'S RECOMMENDATIONS AND APPROVED BY THE CONSTRUCTION OBSERVER AND THE CITY OF ALBUQUERQUE.
11. CONTRACTOR SHALL OBTAIN A COPY OF SOILS REPORT FROM THE CONSTRUCTION OBSERVER PRIOR TO BEGINNING CONSTRUCTION.
12. ALL STATIONING IS BASED ON STREET CENTERLINE, UNLESS OTHERWISE NOTED.
13. CONTRACTOR SHALL COORDINATE WITH PNM, ELECTRIC & GAS AND JONES INTERCABLE FOR THE INSTALLATION OF THEIR FACILITIES. CONTRACTOR SHALL SCHEDULE THOSE UTILITIES SO AS TO ALLOW WORK TO PROCEED IN A TIMELY MANNER BY THE CONTRACTOR AND THE UTILITY FIRMS.
14. IF THE CONTRACTOR DOES NOT CONFINE ITS WORK WITHIN THE CONSTRUCTION LIMITS, THE CONTRACTOR SHALL PROVIDE BARRICADING AND/OR LANDSCAPE ALL AREAS DISTURBED AT THE CONTRACTOR EXPENSE (SEE NOTE 7 ABOVE.)

WATERLINE REQUIREMENTS:

1. TEMPORARY WATERLINE CONNECTION FOR CONSTRUCTION PURPOSES SHALL BE INCIDENTAL TO THE PROJECT. THE CONTRACTOR SHALL MAKE ARRANGEMENTS WITH THE CITY OF ALBUQUERQUE FOR USE OF EXISTING FIRE HYDRANTS FOR CONSTRUCTION WATER. THE COST OF PERMITS, METERS AND WATER USAGE SHALL BE INCIDENTAL TO OTHER BID ITEMS. THE FIRE HYDRANTS WITHIN THE DESERT HIGHLANDS SUBDIVISION MAY NOT BE USED FOR CONSTRUCTION WATER. CONTRACTOR SHALL ADVISE HIGH DESERT INVESTMENT CORPORATION OF WHICH HYDRANTS THEY PREFER TO USE FOR CONSTRUCTION WATER PRIOR TO OBTAINING PERMITS FROM THE CITY OF ALBUQUERQUE.

CONSTRUCTION SIGNING: UNLESS GOVERNED BY A SPECIFIC PLAN, THE FOLLOWING NOTES APPLY:

- A. ALL BARRICADES AND SIGNING SHALL CONFORM TO APPLICABLE SECTIONS OF THE "MANUAL ON UNIFORM TRAFFIC CONTROL DEVICES" (MUTCD), U.S. DEPARTMENT OF TRANSPORTATION, LATEST DIVISION EDITION.
- B. CONTRACTOR SHALL PREPARE A CONSTRUCTION SIGNING PLAN AND OBTAIN APPROVAL OF SUCH PLAN FROM THE CITY OF ALBUQUERQUE, TRAFFIC DIVISION, PRIOR TO BEGINNING ANY CONSTRUCTION WORK ON OR ADJACENT TO EXISTING STREETS.
- C. CONTRACTORS SHALL MAINTAIN ALL BARRICADES AND SIGNING AT ALL TIMES. THE CONTRACTOR SHALL VERIFY THE PROPER LOCATION OF ALL BARRICADES AT THE END AND BEGINNING OF EACH DAY.

SPECIAL NOTES FOR CONTRACTOR - CORPS 404 PERMIT REQUIREMENTS:

THE FOLLOWING CONDITIONS WERE PLACED ON THE PROJECT BY THE CORP OF ENGINEERS, SECTION 404, NATIONWIDE PERMIT:

1. AVOID DISTURBANCE TO THE GRAMA GRASS CACTUS WHEREVER POSSIBLE.
2. PROTECT FISH AND WILDLIFE RESOURCES
- A. STORE FUELS, LUBRICANTS, HYDRAULIC FLUIDS AND OTHER PETROCHEMICALS OUTSIDE THE 100-YEAR FLOODPLAIN.
- B. INSPECT CONSTRUCTION EQUIPMENT DAILY TO ENSURE THAT NO LEAKS OR DISCHARGES OF LUBRICANTS, HYDRAULIC FLUIDS OR FUELS OCCUR IN THE AQUATIC OR RIPARIAN ECOSYSTEM, AND
- C. CONTAIN PETROCHEMICAL SPILLS, INCLUDING CONTAMINATED SOIL, AND DISPOSE AT AN UPLAND COMPLETE.
3. CONSTRUCTION WITHIN 200 FEET OF ARCHEOLOGICAL SITES ELIGIBLE FOR THE NATIONAL REGISTER OF HISTORIC PLACES (LA 86078, LA 86079, LA 99727) WILL NOT BEGIN UNTIL AFTER THE CORPS HAS NOTIFIED YOU THAT COORDINATION WITH THE NEW MEXICO STATE HISTORIC PRESERVATION OFFICER IS COMPLETE.
4. THE CORPS WILL BE NOTIFIED IMMEDIATELY IF ANY PREVIOUSLY UNDISCOVERED CULTURAL RESOURCES ARE ENCOUNTERED DURING ANY CONSTRUCTION OPERATIONS. CONSTRUCTION WILL CEASE IN THE IMMEDIATE VICINITY OF THE RESOURCE UNTIL THE SIGNIFICANCE AND DISPOSITION OF THE RESOURCE HAS BEEN EVALUATED IN ACCORDANCE WITH CODE OF FEDERAL REGULATIONS 36 (CFR) 800.11.

MISCELLANEOUS NOTES:

1. ALL BOULDERS ENCOUNTERED DURING THE COURSE OF CONSTRUCTION SHALL BE PRESERVED AND STOCK PILED BY CONTRACTOR AT A LOCATION ON SITE DETERMINED BY OWNER.
2. CONTRACTOR SHALL MAINTAIN IN PLACE, AT ALL TIMES, ALL EXISTING AND TEMPORARY FENCES ON SITE.
3. CONTRACTOR SHALL PROTECT ALL TREES, WHICH THE OWNER REQUESTS TO BE SAVED, FROM DAMAGE WITH TEMPORARY FENCING.

RECLAMATION NOTES:

1. ALL DISTURBED AREAS SHALL BE RESTORED IN ACCORDANCE WITH THE SPECIFICATIONS PROVIDED BY OWNER.
2. WORK AREAS SHALL BE LIMITED TO DESIGNATED ROAD RIGHT-OF-WAY AND EASEMENTS AS SHOWN ON THE PLANS. WORK OUTSIDE OF THE RIGHT-OF-WAY OR EASEMENTS IN HIGH DESERT PROPERTY IS NOT ALLOWED WITHOUT WRITTEN CONSENT FROM HIGH DESERT INVESTMENT CORPORATION.

CONSTRUCTION ACCESS:

1. THE DESERT HIGHLANDS SUBDIVISION - UNIT 2 CONTRACTOR SHALL TAKE ACCESS ONLY FROM THE ACADEMY/TRAMWAY OR SPAIN/TRAMWAY INTERSECTIONS ACCESS THROUGH THE HIGH DESERT DEVELOPMENT MUST BE COORDINATED AND APPROVED BY THE HIGH DESERT INVESTMENT CORP. DIRECT ACCESS INTO THE DESERT HIGHLANDS PROJECT MAY BE TAKEN ONLY FROM PINO CANYON PLACE.

EXISTING UTILITIES

THESE DRAWINGS REFLECT INFORMATION ON UTILITIES GATHERED BY SITE INSPECTION, DISCUSSIONS WITH LOCAL UTILITIES, ENGINEERING OFFICIALS, AND PREVIOUS CONSTRUCTION DRAWINGS PROVIDED TO OR OBTAINED BY THE ENGINEER. IT IS POSSIBLE THAT THE EXACT LOCATION OF LINES IN THE IMMEDIATE VICINITY OF THE PROJECT MAY BE SLIGHTLY DIFFERENT FROM THE LOCATION SHOWN ON THIS DRAWING. IF ADDITIONAL LINES ARE ENCOUNTERED, THEY SHALL BE EXPOSED AND IDENTIFIED BY THIS CONTRACTOR. WHERE ADDITIONAL LINES AND/OR DIFFERING LOCATIONS ARE ENCOUNTERED, THIS CONTRACTOR SHALL REQUEST THAT THE ENGINEER MAKE A RULING AS TO ANY NECESSARY CHANGE OF MATERIALS, RE-ROUTING, ABANDONING OR RELOCATING OF SUCH LINES. GAS COMPANY, PNM, US WEST AND/OR CABLE TV SHALL BE THE SOLE AUTHORITY IN RULING ON THE DISPOSITION OF THEIR EXISTING LINES. ALL LINES ENCOUNTERED THAT INTERFERE WITH CONSTRUCTION SHALL BE RELOCATED TO CLEAR CONSTRUCTION (IF ACTIVE) AND BE REMOVED (IF INACTIVE) BY THIS CONTRACTOR UNDER THIS CONTRACT. ALL BIDDERS ARE CAUTIONED TO INVESTIGATE SITE CONDITIONS BEFORE SUBMITTING THEIR BIDS. ALL EXISTING PIPING SHALL HAVE A MINIMUM EARTH COVERAGE AND DEPTHS SHALL BE ADJUSTED AS REQUIRED TO PROVIDE MINIMUM COVERAGE DUE TO NEW GRADES OR CONSTRUCTION. CONTRACTOR SHALL PAY FOR ANY AND ALL COSTS OF PERMITS, LINE EXTENSIONS, FIRELINES, METER INSTALLATION, ETC., AS REQUIRED BY LOCAL GOVERNING UTILITIES ENGINEERING OFFICIALS.

EROSION CONTROL MEASURES:

1. THE CONTRACTOR SHALL ENSURE THAT NO SOIL ERODES FROM THE SITE INTO PUBLIC RIGHT-OF-WAY. THIS MAY BE ACHIEVED BY CONSTRUCTING TEMPORARY BERMS AT THE CONSTRUCTION LIMITS AND WETTING THE SOIL TO KEEP IT FROM BLOWING.
2. THE CONTRACTOR SHALL PROMPTLY CLEAN UP ANY MATERIAL EXCAVATED WITHIN THE PUBLIC RIGHT-OF-WAY SO THAT THE EXCAVATED MATERIAL IS NOT SUSCEPTIBLE TO BEING WASHED DOWN THE STREET.
3. THE CONTRACTOR SHALL SECURE "TOPSOIL DISTURBANCE PERMIT" PRIOR TO BEGINNING CONSTRUCTION. THE COST OF REQUIRED EROSION CONTROL MEASURES SHALL BE CONSIDERED INCIDENTAL TO THE PROJECT COST.
4. DURING THE MONTH OF JULY, AUGUST, OR SEPTEMBER, ANY GRADING WITHIN OR ADJACENT OF A WATERCOURSE DEFINED AS A MAJOR FACILITY SHALL PROVIDE FOR EROSION CONTROL AND THE SAFE PASSAGE OF THE 10-YEAR DESIGN STORM RUNOFF DURING THE CONSTRUCTION PHASE.

SANITARY SEWER REQUIREMENTS

1. THE CONTRACTOR SHALL EXCAVATE THE SANITARY SEWER SERVICES BY STARTING AT THE PLUG AND EXCAVATING BACK TO THE MAIN LINE SO AS TO MINIMIZE DISTURBANCE TO THE SURROUNDING VEGETATION.

RECORD DRAWING

Bohannan Huston



City of Albuquerque 7500 JEFFERSON NE ALBUQUERQUE NEW MEXICO 87109

ENGINEERS PLANNERS PHOTOGRAPHICISTS SURVEYORS LANDSCAPE ARCHITECTS

CITY OF ALBUQUERQUE PUBLIC WORKS DEPARTMENT ENGINEERING DEVELOPMENT GROUP			
UNIT 2 - DESERT HIGHLANDS AT HIGH DESERT			
GENERAL NOTES			
REGION REVIEW COMMITTEE	CITY ENGINEER APPROVAL	NO. / DAY / YR.	NO. / DAY / YR.
		LAST DESIGN UPDATE	
CITY PROJECT NO.	LINE-MAP NO.	SHEET	OF
621981	E-23/24	3	21

COPYRIGHT BOHANNAN HUSTON 1997

RECORD DRAWING

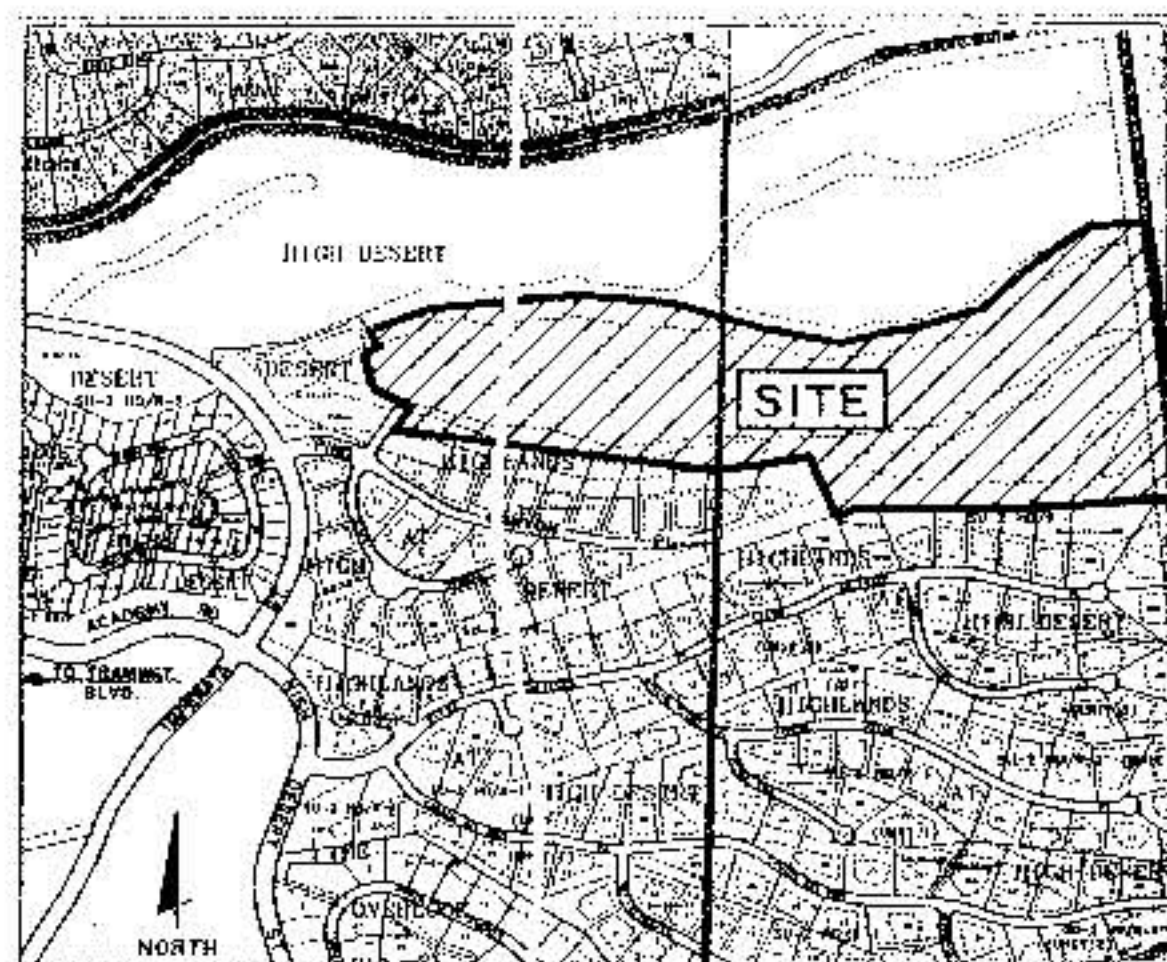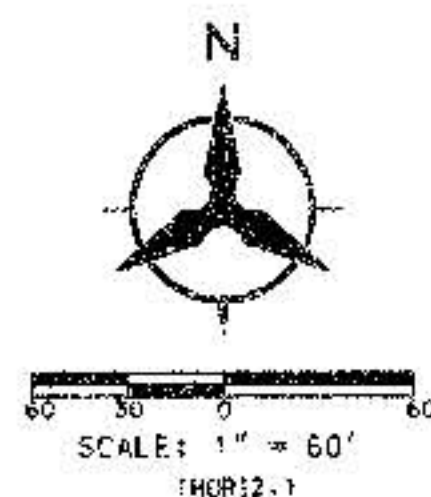

SITE LOCATION MAP (E-23/24)
NO SCALE

LEGEND

PROPOSED SPOT	•
EXISTING SPOT	○
AMFCA EASEMENT	---
LIMITS OF GRADING	---
EXISTING CONTOUR	---
FEMA FLOOD PLAIN	▨
FLOW DIRECTION ARROW	→

UNIT 2 OF THE DESERT HIGHLANDS AT HIGH DESERT

LOT #	MINIMUM FINISHED FLOOR ELEVATION ALLOWED (FT)	ADJUSTED MINIMUM F.F. ELEV. ALLOWED (FT)
29	6181.00	6179.00
30	6187.00	6184.00
31	6194.00	6193.00
32	6200.00	6200.00
33	6203.00	6203.00
34	6213.00	6215.00
35	6213.00	6223.00
36	6233.00	6229.00
37	6241.00	6239.00

NOTE:
ALL TIE-BACKS ARE 5:1
UNLESS OTHERWISE NOTED

John Colapinto 9-23-99
APPROVED FOR ROUGH GRADING DATE

NOTE:
SPOT ELEVATIONS ARE TO FLOWLINE
UNLESS OTHERWISE NOTED

Bohannon & Huston

Copyright © 1999 7500 JEFFERSON NE ALBUQUERQUE, NEW MEXICO 87109

ENGINEERS PLANNERS PHOTOGRAMMETRISTS SURVEYORS SOFTWARE DEVELOPERS

CITY OF ALBUQUERQUE
PUBLIC WORKS DEPARTMENT
ENGINEERING DEVELOPMENT GROUP
UNIT 2 DESERT HIGHLANDS AT HIGH DESERT


OVERALL GRADING PLAN

DESIGN REVIEW COMMITTEE	CITY ENGINEER APPROVAL	MD./DAY/YR.	MD./DAY/YR.

CITY PROJECT NO. 621981 ZONE MAP NO. E-23/24 SHEET 4 OF 21

AS-BUILT INFORMATION		BENCH MARKS		SURVEY INFORMATION		FIELD NOTES	
CONTRACTOR	STATION IS A STANDARD UCC & GS BRASS	DATE	BY	NO.	DATE	BY	NO.
STARTED BY	REOLOGICAL SURVEY BENCH MARK, TOP						
FINISHED BY	TABLET STAMPED "TUMBLE 1969" SET IN						
DATE	CONCRETE PROJECTING 0.2 FEET ABOVE						
DATE	GROUND, LOCATED 489 FEET WEST OF						
DATE	INTERSECTION OF SAN ANTONIO DRIVE						
DATE	AND TENNYSON STREET, AND 35 FEET						
DATE	NORTH OF RIGHT-OF-WAY LINE OF						
DATE	SAN ANTONIO DR. ELEV. = 6009.155						



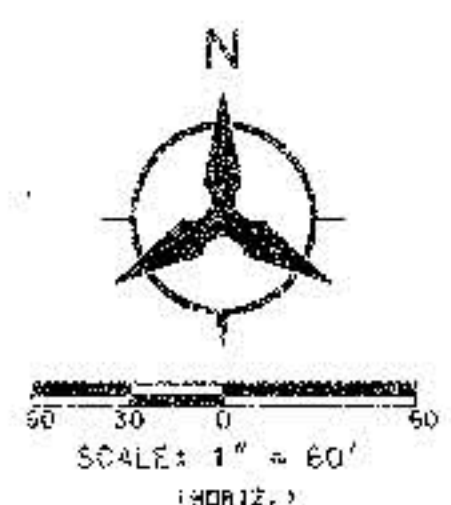


LEGEND

PROPOSED SPOT	o
AREA EASEMENT	---
LIMITS OF GRADING	---
EXISTING CONTOUR	---
FEMA FLOOD PLAIN	---
PROPOSED 36" CULVERT W/HEADWALLS	== ==
EROSION CONTROL	---
FLOW DIRECTION ARROW	→

UNIT 2 OF THE DESERT HIGHLANDS AT HIGH DESERT

LOT #	MINIMUM FINISHED FLOOR ELEVATION ALLOWED (FT)	ADJUSTED MINIMUM F.F. ELEV. ALLOWED (FT)
38	6246.00	6247.00
40	6274.00	6265.00
41	6274.00	6265.00
42	6280.00	6281.00
43	6280.00	6290.00
45	6280.00	6290.00
46	6314.00	6307.00
47	6318.00	6312.00

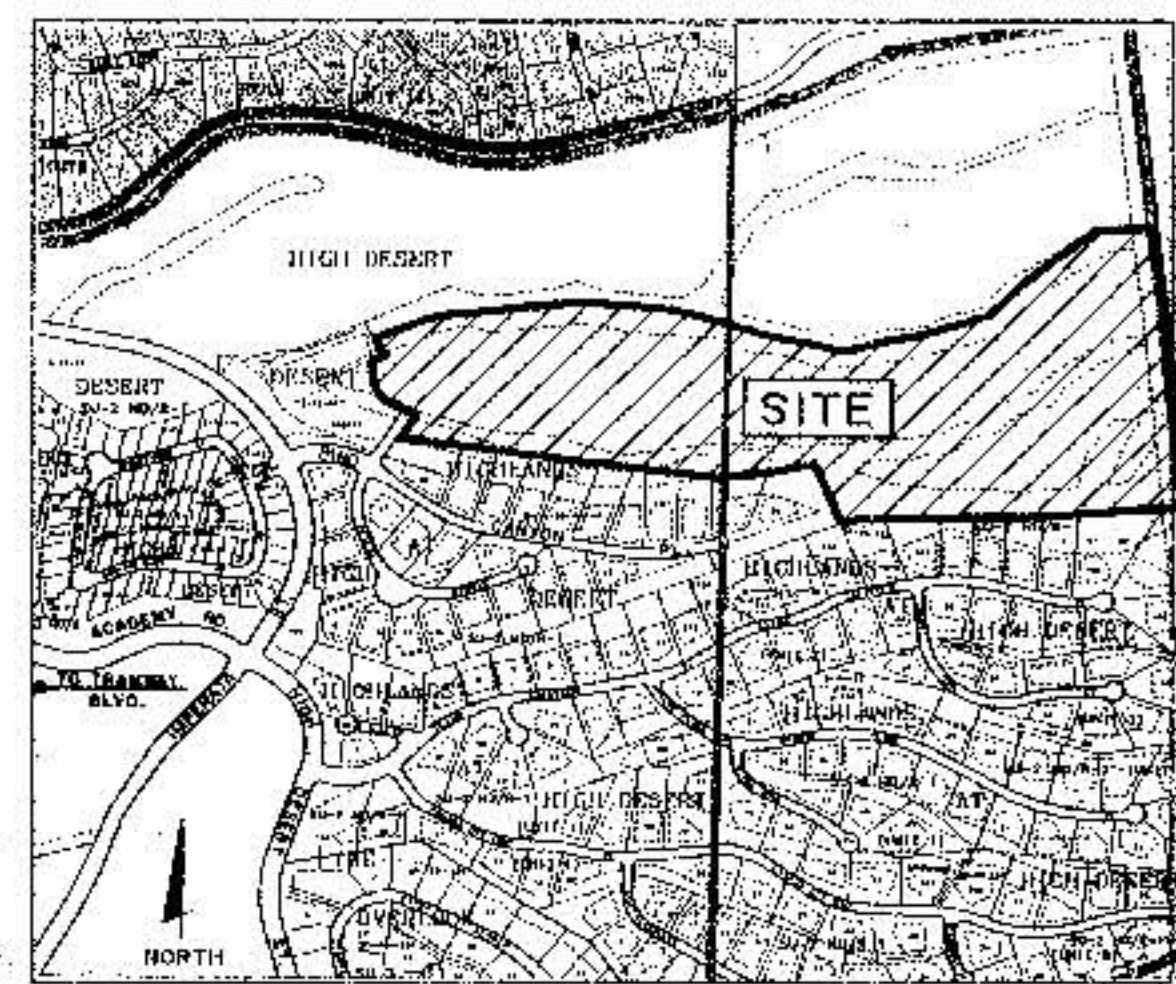


SITE LOCATION MAP (E-23/24)
NO SCALE

TRACT A
U.S. FOREST SERVICE LAND

GENERAL NOTES

1. CONTRACTOR MUST OBTAIN A TOPSOIL DISTURBANCE PERMIT FROM THE ENVIRONMENTAL HEALTH DIVISION PRIOR TO CONSTRUCTION.
2. THE CONTRACTOR IS TO REFER TO EARTHWORK SPECIFICATION AS NOTED IN THE SOILS REPORTS PREPARED BY GEO-TEST, DATED FEBRUARY, 1998.
3. ALL SPOT ELEVATIONS ARE TO FLOWLINE UNLESS OTHERWISE NOTED.

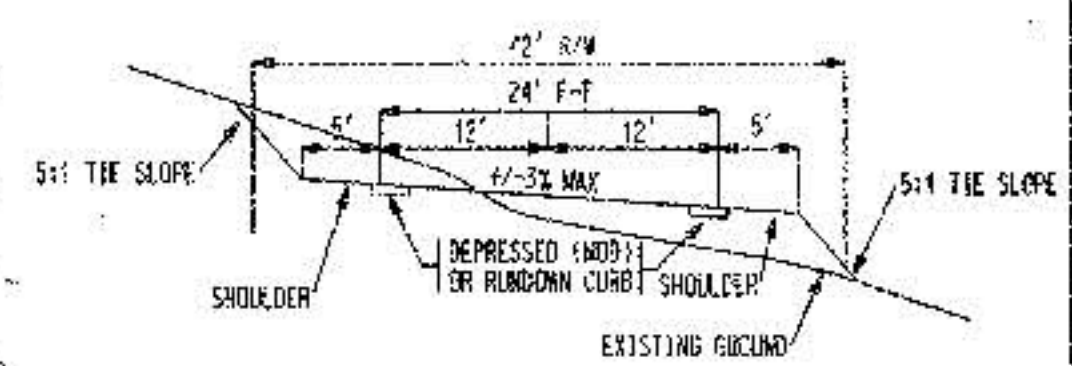

TYPICAL STREET SECTION
NOT TO SCALE

NOTE:
ALL TIE-BACKS ARE 5:1
UNLESS OTHERWISE NOTED.

APPROVED FOR ROUGH GRADING
Manuel Calogian 9-28-99
DATE

NOTE:
SPOT ELEVATIONS ARE TO FLOWLINE
UNLESS OTHERWISE NOTED.

Bohannon & Huston

County of One 7500 JEFFERSON NE Albuquerque, NEW MEXICO 87109





ENGINEERS PLANNERS PHOTOGRAPHERS SURVEYORS SOFTWARE DEVELOPERS

CITY OF ALBUQUERQUE
PUBLIC WORKS DEPARTMENT
ENGINEERING DEVELOPMENT GROUP
UNIT 2 DESERT HIGHLANDS AT HIGH DESERT
OVERALL GRADING PLAN


DESIGN REVIEW COMMITTEE	CITY ENGINEER APPROVAL	NO. 7047/YR.	NO. 7047/YR.
CITY PROJECT NO.	ZONE MAP NO.	SHEET	OF
621981	E-23/24	5	21

RECORD DRAWING

- 1 DEPRESSED GUTTER TYPE CURB
(WOODIFIED) SEE SHEET 6.
- 2 RUNDOWN CURB TYPE
AS PER STD. DIM. 2415
- 3 MOUNTABLE CURB ROLL TYPE
AS PER STD. DIM. 2415
- 4 DEPRESSED GUTTER TYPE
AS PER STD. DIM. 2415

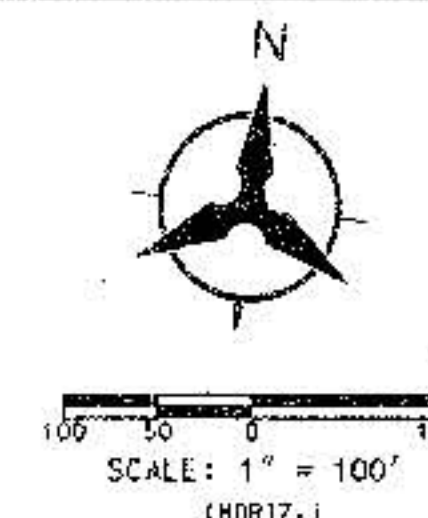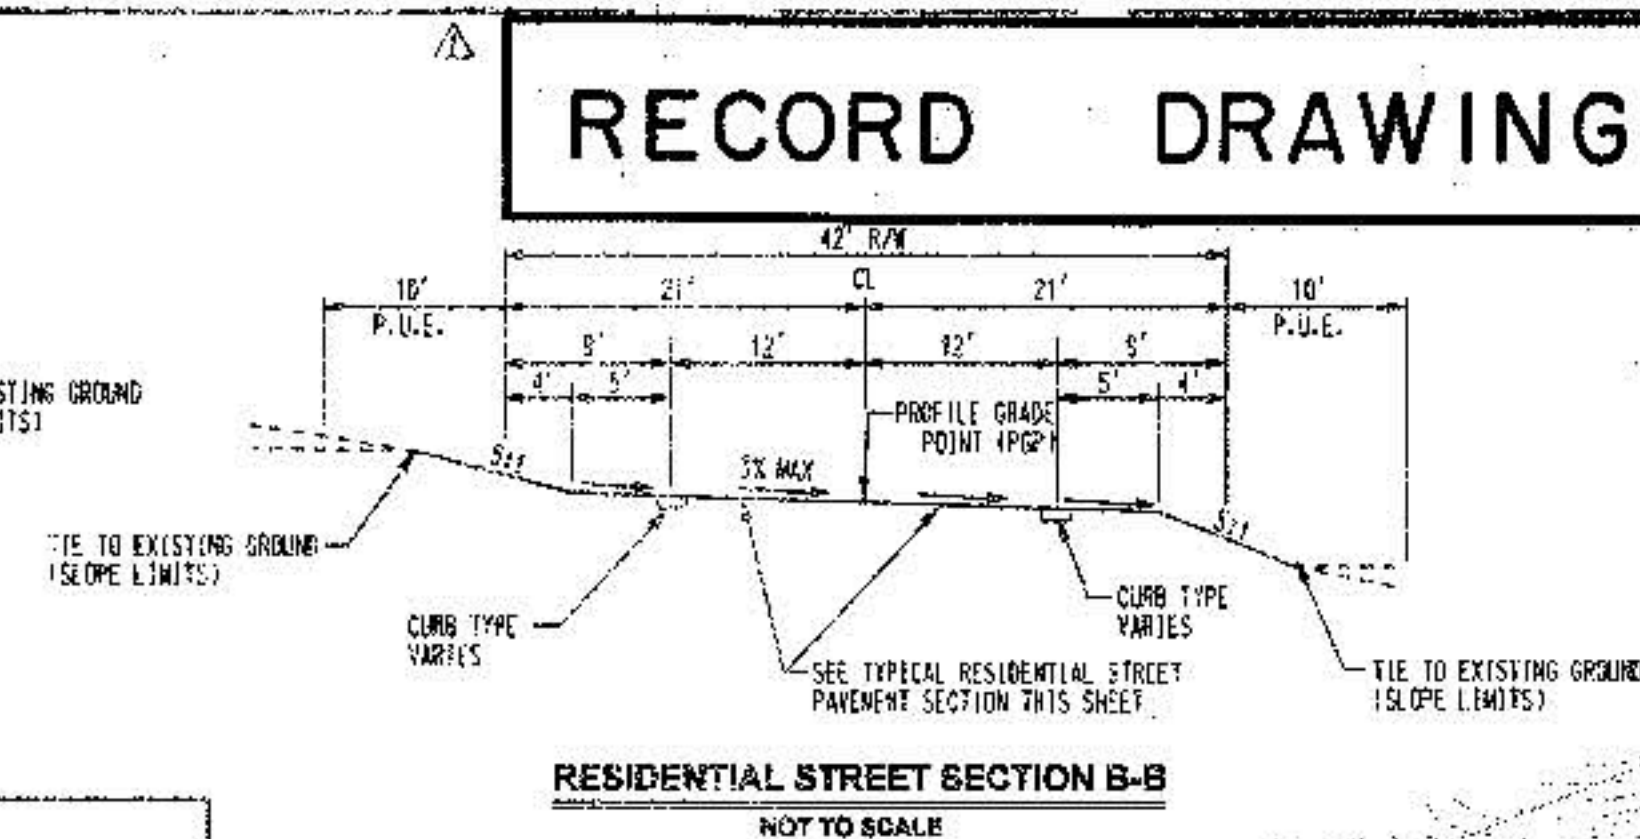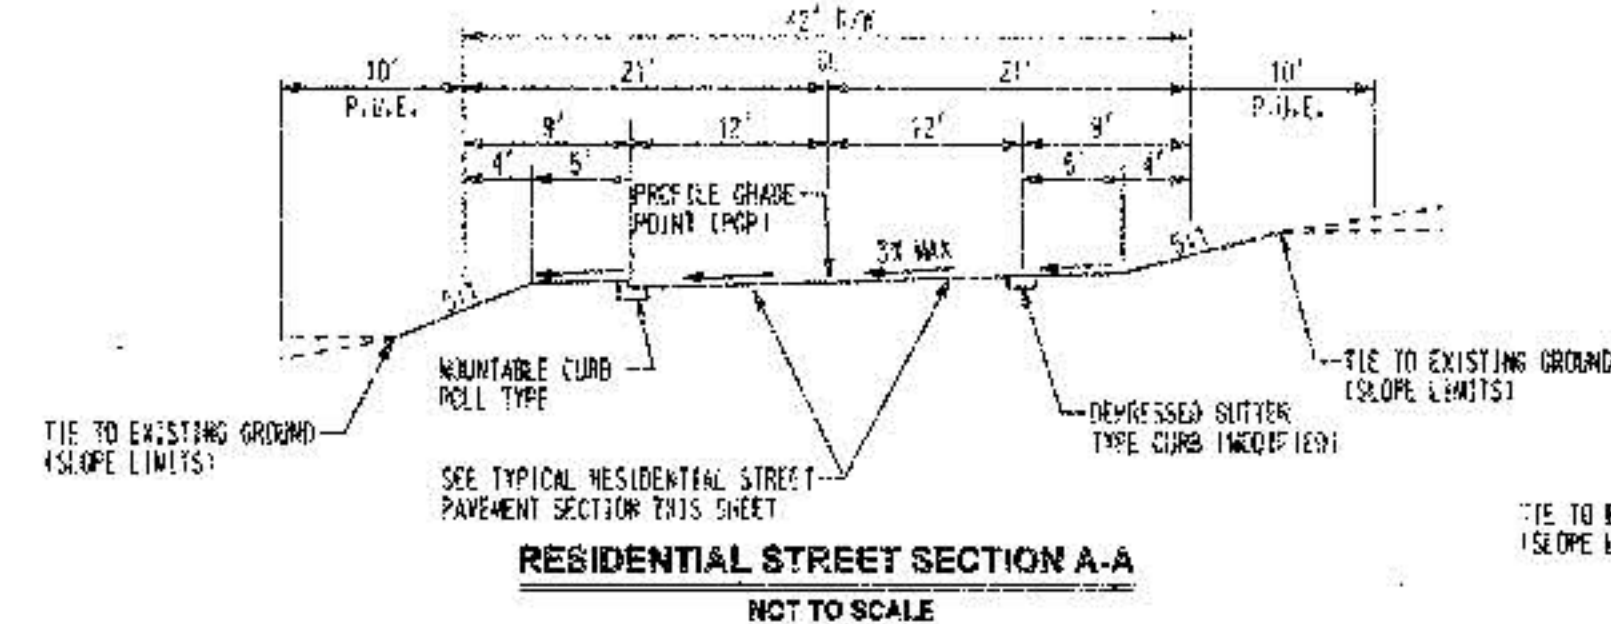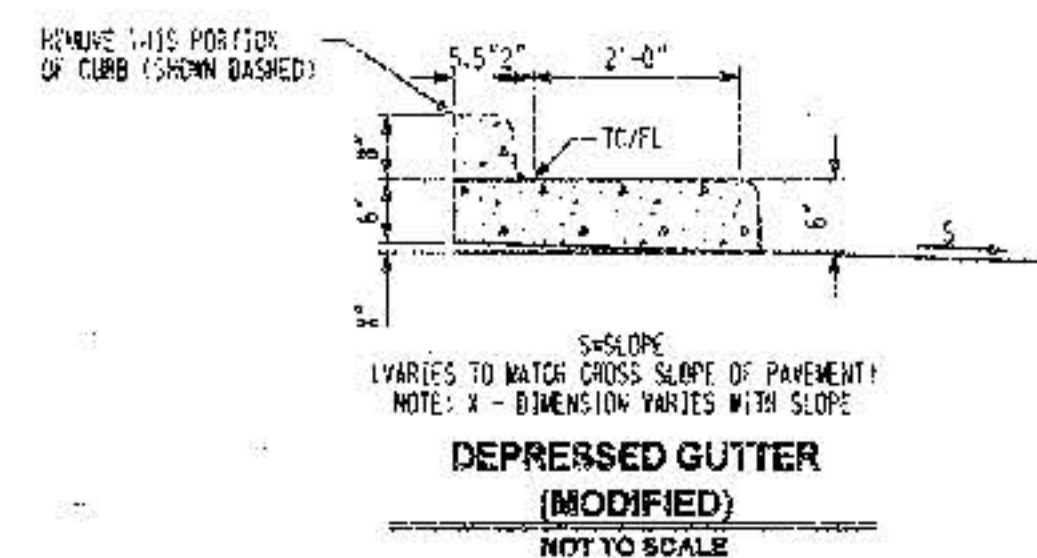




NOTE:
SEE PLAN AND PROFILE SHEETS
FOR EXACT CURB TYPES &
TRANSITIONS

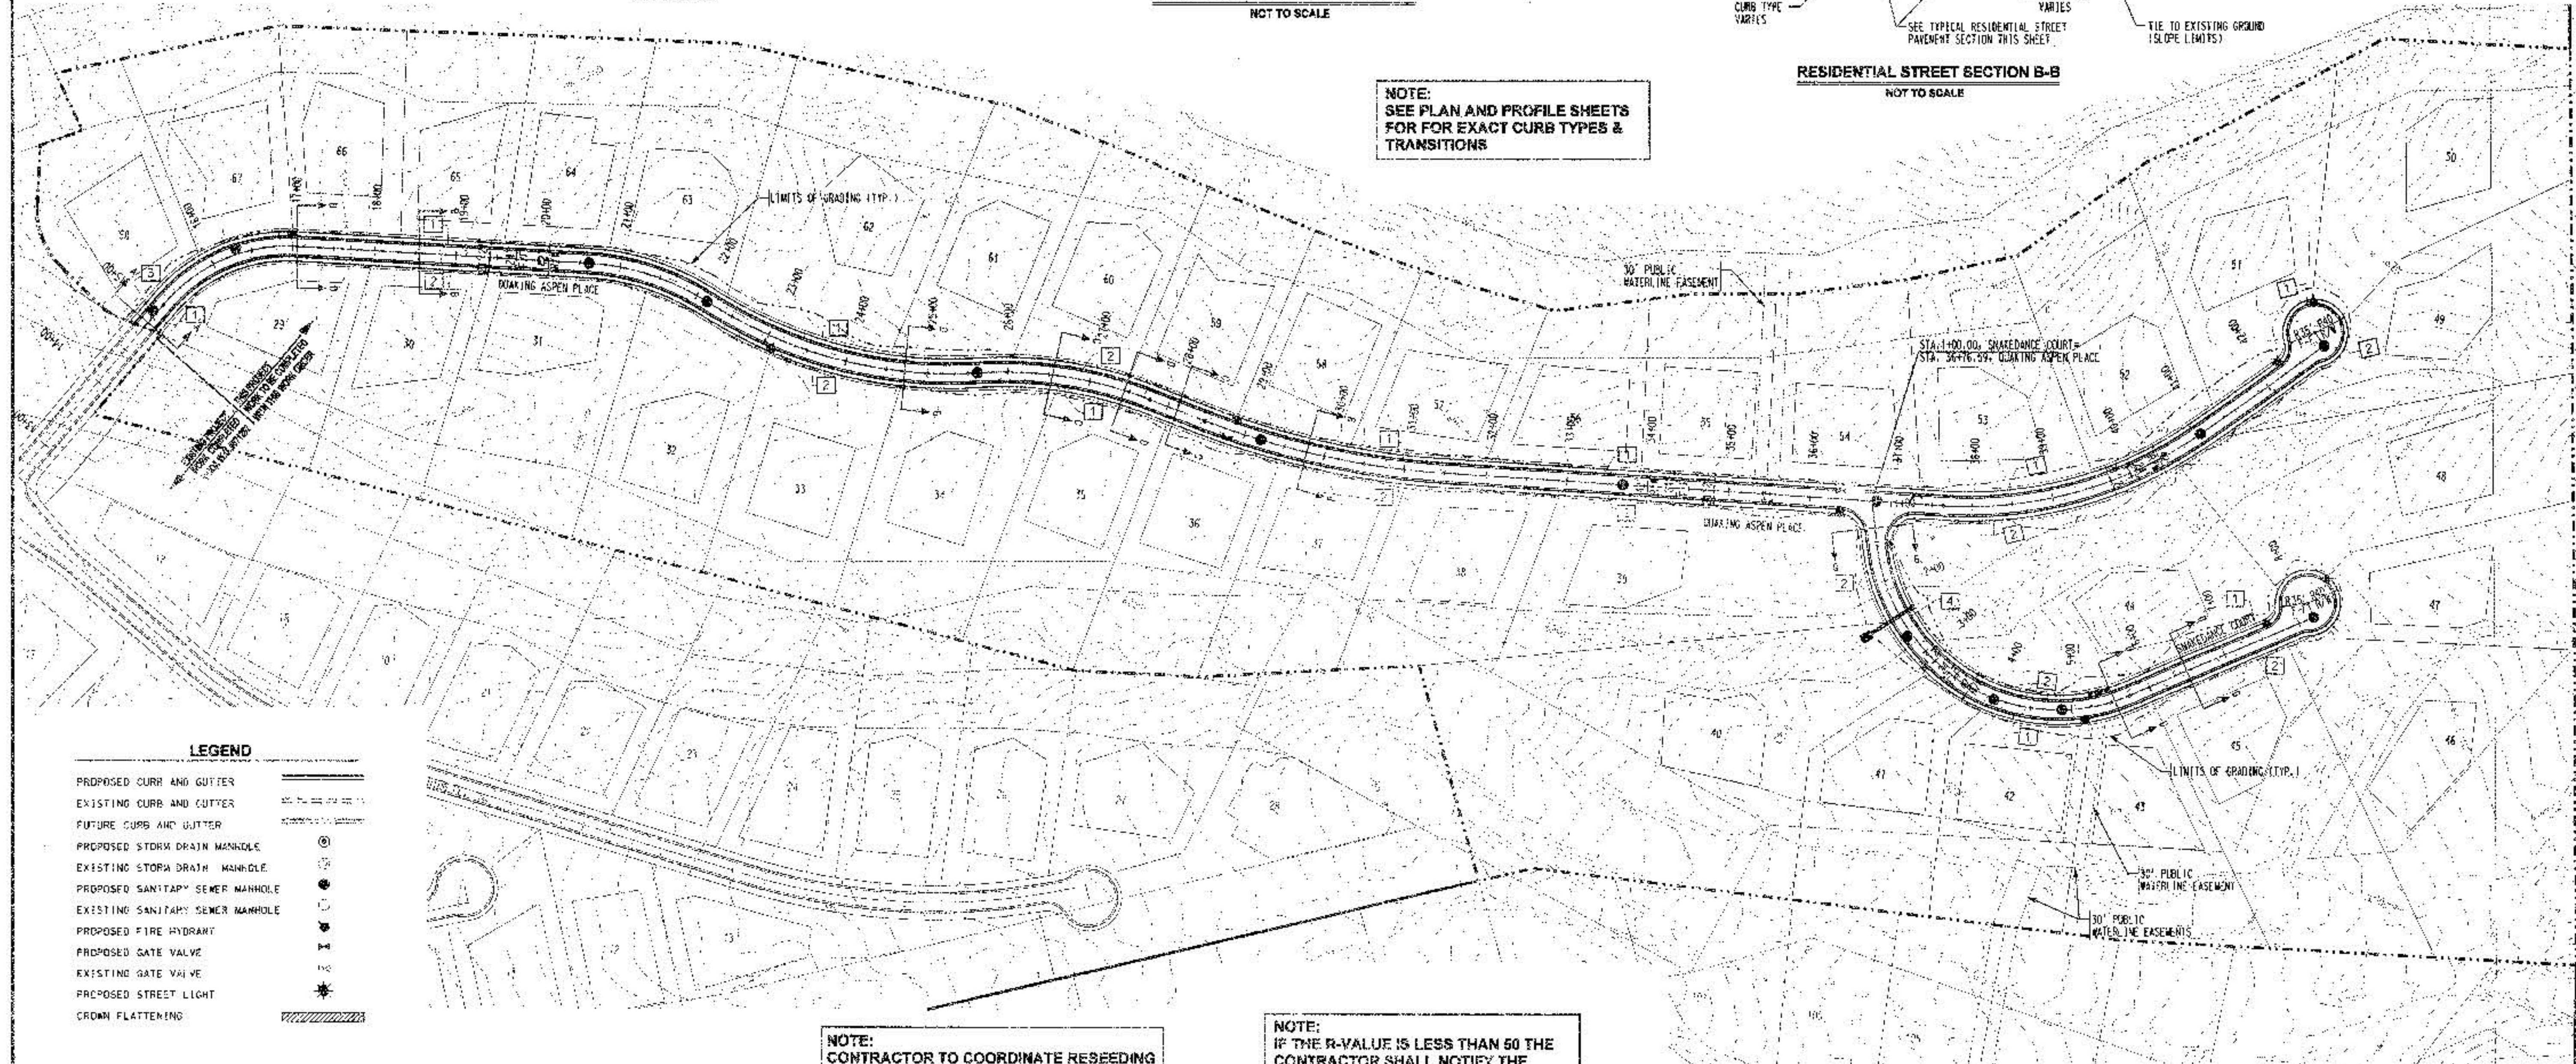

PROPOSED CURB AND GUTTER	
EXISTING CURB AND GUTTER	
FUTURE CURBS AND GUTTER	
PROPOSED STORM DRAIN MANHOLE	
EXISTING STORM DRAIN MANHOLE	
PROPOSED SANITARY SEWER MANHOLE	
EXISTING SANITARY SEWER MANHOLE	
PROPOSED FIRE HYDRANT	
PROPOSED GATE VALVE	
EXISTING GATE VALVE	
PROPOSED STREET LIGHT	
CROWN FLATTENING	

NOTE:
CONTRACTOR TO COORDINATE RESEEDING
OF DISTURBED AREA W/OWNER.
CONTRACTOR SHALL NOT DISTURB
OUTSIDE THE GRADING LIMITS.

NOTE:
IF THE R-VALUE IS LESS THAN 50 THE
CONTRACTOR SHALL NOTIFY THE
ENGINEER IMMEDIATELY AT 823-1000
FOR THE REVISED PAVEMENT SECTION.

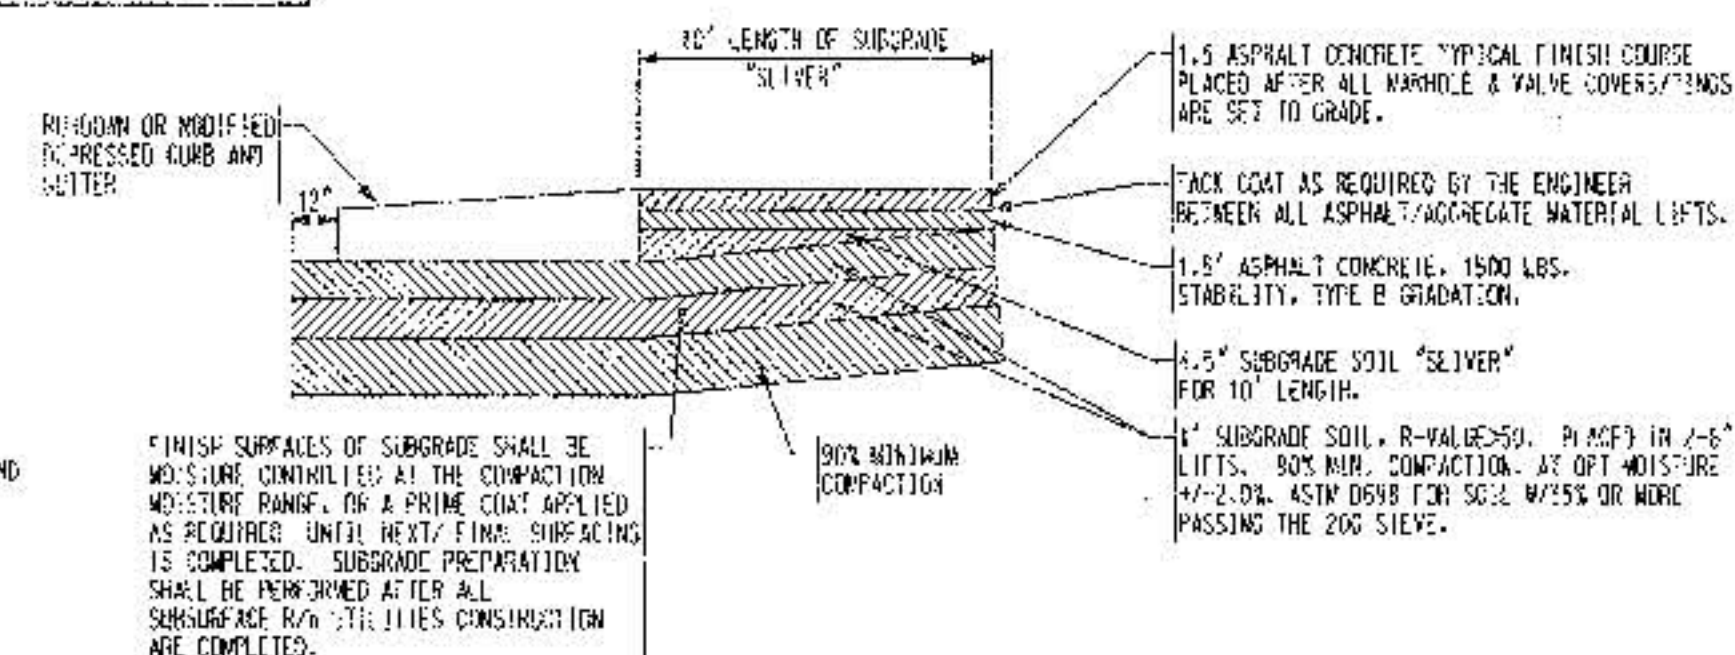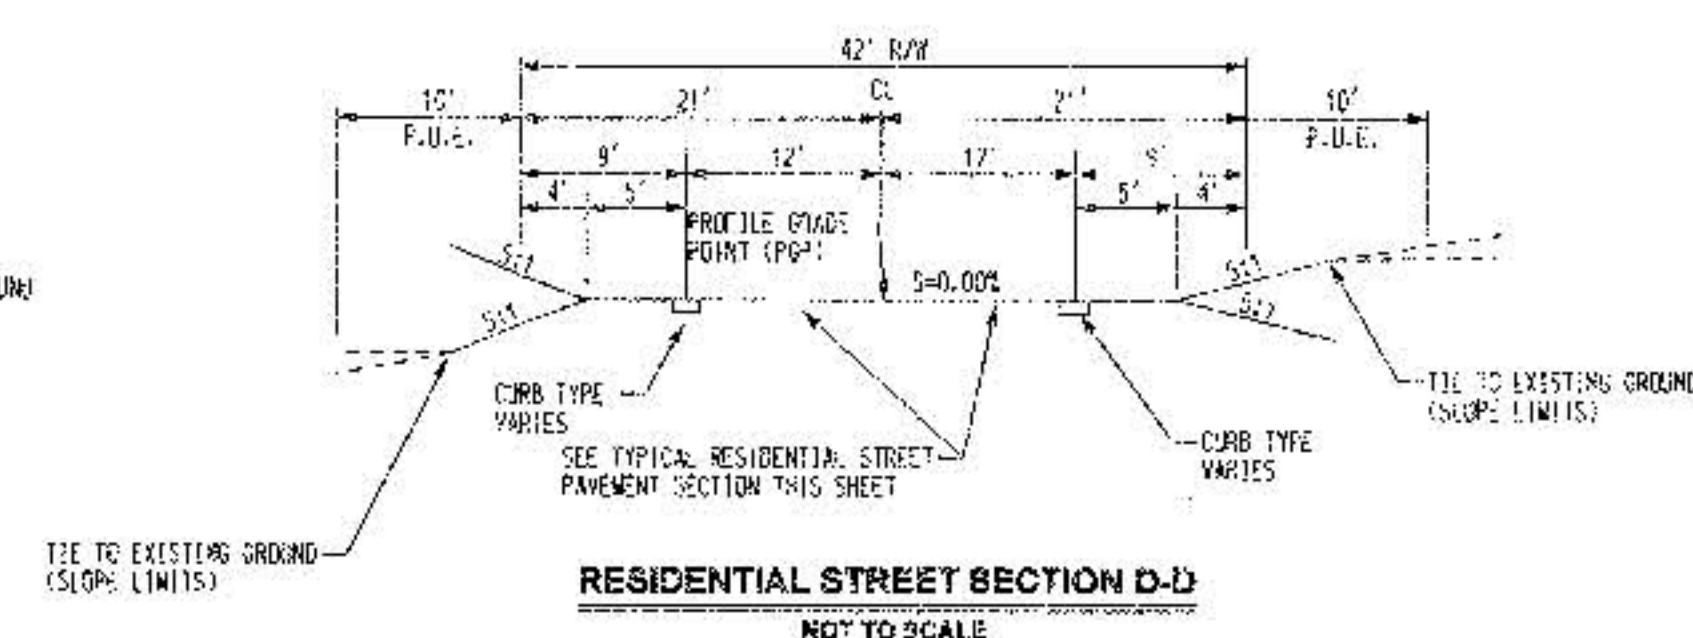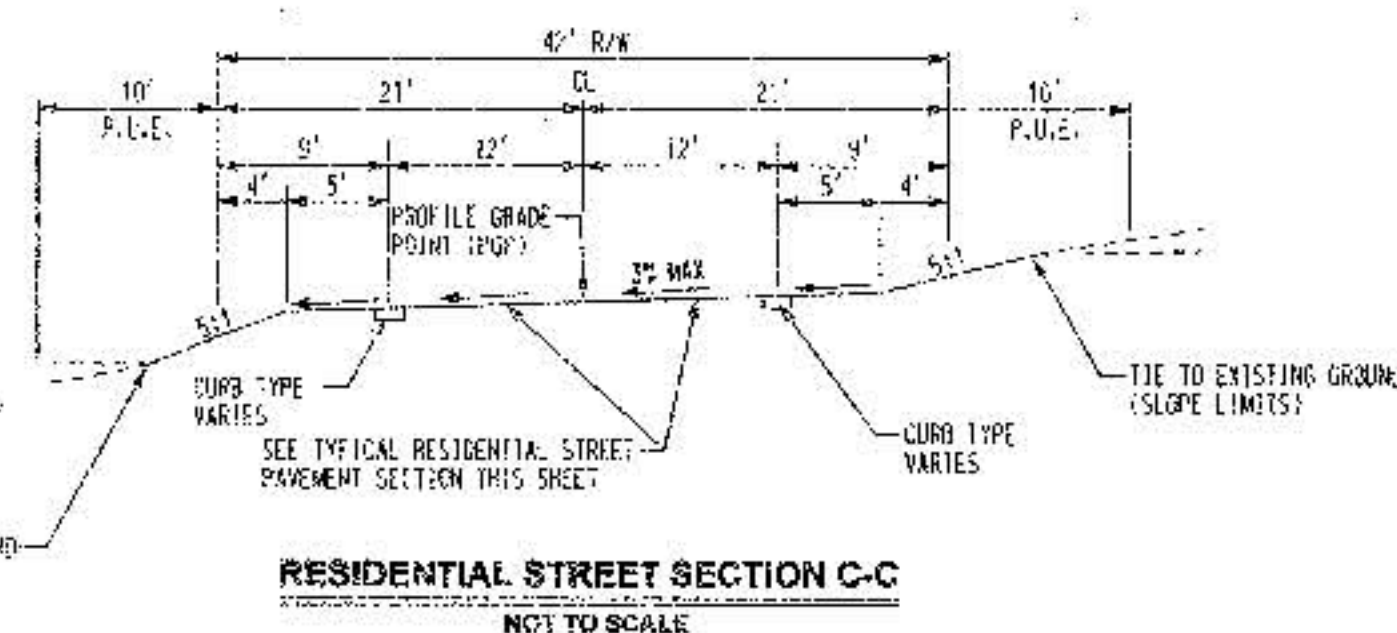


TYPICAL PAVEMENT SECTION
 REFERENCE TO CQA STD. DWG. 2015
 NOT TO SCALE

Bohanan & Huston

 Courtyard One 7500 JEFFERSON NE Albuquerque NEW MEXICO 87109

ENGINEERS PLANNERS PHOTOGRAMMETRISTS SURVEYORS SOFTWARE DEVELOPERS

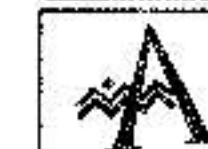

CITY OF ALBUQUERQUE
PUBLIC WORKS DEPARTMENT
ENGINEERING DEVELOPMENT GROUP

UNIT 2 OF DESERT HIGHLANDS AT HIGH DESERT

MASTER
SAVING PLAN

DESIGN REVIEW COMMITTEE	CITY ENGINEER APPROVAL
-------------------------	------------------------

CONFIDENTIAL

...the ...


19	10	11	12	
----	----	-----

10-10-68

CITY PROJECT NO.	ZONE M
------------------	--------

62198'	E-2
--------	-----

BHI JOB NO. 99495A06

 		ENGINEER'S SEAL 		SURVEY INFORMATION FIELD NOTES		BENCH MARKS STATION IS A STANDARD DECAUS BRASS GEOLOGICAL SURVEY BENCH MARK, TOP		AS-BUILT INFORMATION CONTRACTOR: <i>Universal Constructors</i>	
RECORD DRAWING		NO. DATE		BY		REMARKS REVISIONS DESIGN		NO. DATE	
DESIGNED BY YOP		DATE 8/99		BY		IN CONCRETE PROJECTING 0.2 FT ABOVE GROUND, LOCATED 489 FEET WEST OF THE INTERSECTION OF SAN ANTONIO DRIVE AND TENAYSON STREET, AND 35 FEET NORTH OF RIGHT-OF-WAY LINE		INSPECTED BY DATE	
DRAWN BY BG		DATE 8/99		BY		TABLET STAMPED "JUNBLE 1969" SET ACCEPTANCE BY		DATE	
CHECKED BY GCP		DATE 8/99		BY		MICRO-FILM INFORMATION		DATE	
DATE		DATE		BY		DE SAN ANTONIO DB, ELEV. = 6009.1655		DATE	

RECORD DRAWING

NUMBER	BEARING	TANGENT	ARC	RADIUS
01	S 52° 45' 00" E	93.24'	184.24'	200.00'
02	S 29° 13' 00" E	18.20'	52.99'	300.00'
03	S 36° 11' 23" E	173.71'	347.40'	550.00'

NUMBER	BEARING	TANGENT	ARC	RADIUS
01	S 31° 25' 35" E	36.33'		
02	S 88° 12' 25" E	356.04'		

NOTES


1. THE CONTRACTOR SHALL FIELD VERIFY ALL EXISTING UTILITY LOCATIONS AND NOTIFY THE ENGINEER IMMEDIATELY OF ANY DISCREPANCIES.
2. ALL CURB RETURN RADI (SHALL BE 25' UNLESS OTHERWISE SPECIFIED.
3. ALL CURVE DATA AND DIMENSIONS REFER TO FACE OF CURB UNLESS OTHERWISE SPECIFIED.
4. GRADE ELEVATIONS, WHERE NOTED, ARE ALONG FLOWLINE OF FACE OF CURB UNLESS OTHERWISE SPECIFIED.
5. CONTRACTOR IS TO INSTALL A 4" X 4" X 5' POST AND END AT THE END OF EACH SANITARY SEWER SERVICE.
6. CONTRACTOR IS RESPONSIBLE FOR REPAIR AND/OR REPLACEMENT OF ALL UTILITY CONDUITS AND EXISTING LINES.
7. ANY ADDITIONAL GRADING REQUIRED TO MATCH PROPOSED STREET GRADES SHALL BE INCIDENTAL TO PAVING ITEMS.
8. CONTRACTOR SHALL PROVIDE THE INSPECTORS, (CITY AND PRIVATE) WITH THE PROPOSED HYDROSTATIC TESTING PLAN. THE PLAN MUST BE APPROVED BEFORE TESTING OPERATIONS BEGIN.
9. CONTRACTOR SHALL PARK EQUIPMENT AND VEHICLES AS NOT TO INTERFERE WITH NORMAL ACTIVITIES OF RESIDENTS OR OTHER CONTRACTORS ON SITE.
10. ANY DAMAGE TO THE EXISTING FACILITIES (CURB & GUTTER), PAVEMENT, CONDUITS, LANDSCAPING, UTILITY LINES, ETC.) DURING CONSTRUCTION SHALL BE REPLACED AT THE CONTRACTOR'S EXPENSE.
11. REMOVAL OF THE EXISTING CURB AND GUTTER SHALL BE AS PER COA STD. DWG. 2415 (SAWCUT ONLY).
12. WHEELCHAIR RAMPS SHALL BE CONSTRUCTED PRIOR TO ACCEPTANCE OF CURB & GUTTER.

KEYED GENERAL NOTES

1. DEPRESSED GUTTER TYPE CURB (MODIFIED) SEE SHEET 6.
2. ROUNDOFF CURB TYPE AS PER STD. DWG. 2415
3. RAMPABLE CURB ROLL TYPE AS PER STD. DWG. 2415
4. DEPRESSED GUTTER TYPE CURB AS PER STD. DWG. 2415

SURVEYOR'S CERTIFICATION

I, Charles G. Cala, Jr., a duly qualified Registered Professional Land Surveyor under the laws of the State of New Mexico, do hereby certify that the "as-built" information shown on these drawings was obtained from field construction and "as-built" surveys performed by me or under my supervision, that the "as-built" information shown on these drawings was added by me or under my supervision, and that this "as-built" information is true and correct to the best of my knowledge and belief and that I am not responsible for any of the design concepts, calculations, engineering, or intent of the record drawings.

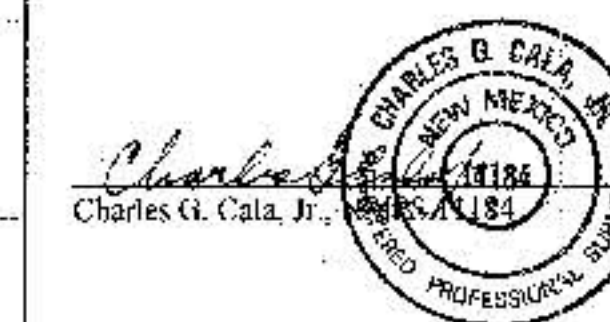


Bohannon & Huston

Countywide One 7500 JEFFERSON NE Albuquerque NEW MEXICO 87109

ENGINEERS PLANNERS PHOTOGRAMMETRISTS SURVEYORS SOFTWARE DEVELOPERS

CITY OF ALBUQUERQUE
PUBLIC WORKS DEPARTMENT
ENGINEERING DEVELOPMENT GROUP

UNIT 2 OF DESERT HIGHLANDS AT HIGH DESERT
PAVING PLAN & PROFILE
QUAKING ASPEN PLACE

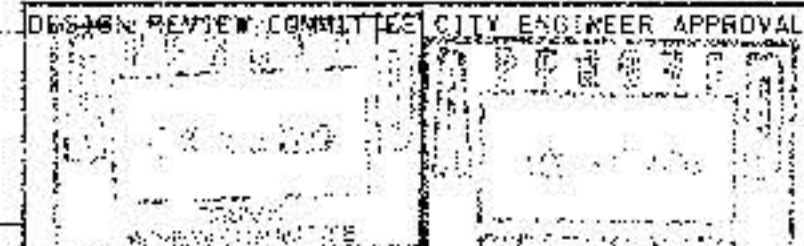



CITY PROJECT NO. 621381 ZONE MAP NO. E-23/24 SHEET 7 OF 21

SHI JOB NO. 99496A06 COPYRIGHT BOHANNAN HUSTON 1999

STA. 17405.42, 12' LT.
STA. 17430.42, 12' LT.
TRANSITION FROM MOUNTABLE
CURB ROLL TYPE TO DEPRESSED
GUTTER TYPE AS PER
STD. DWG. 2415




STA. 14481.01 LT.
STA. 14489.76 RT.
REMOVE
3" TYPE III BARRICADES AND
1-5' X 24" POT CUT-OFF WALL
MATCH PAVEMENT SECTION
& RAMPABLE CURB ROLL TYPE LT.
& DEPRESSED GUTTER TYPE CURB
(MODIFIED) RT.

QUAKING ASPEN PLACE

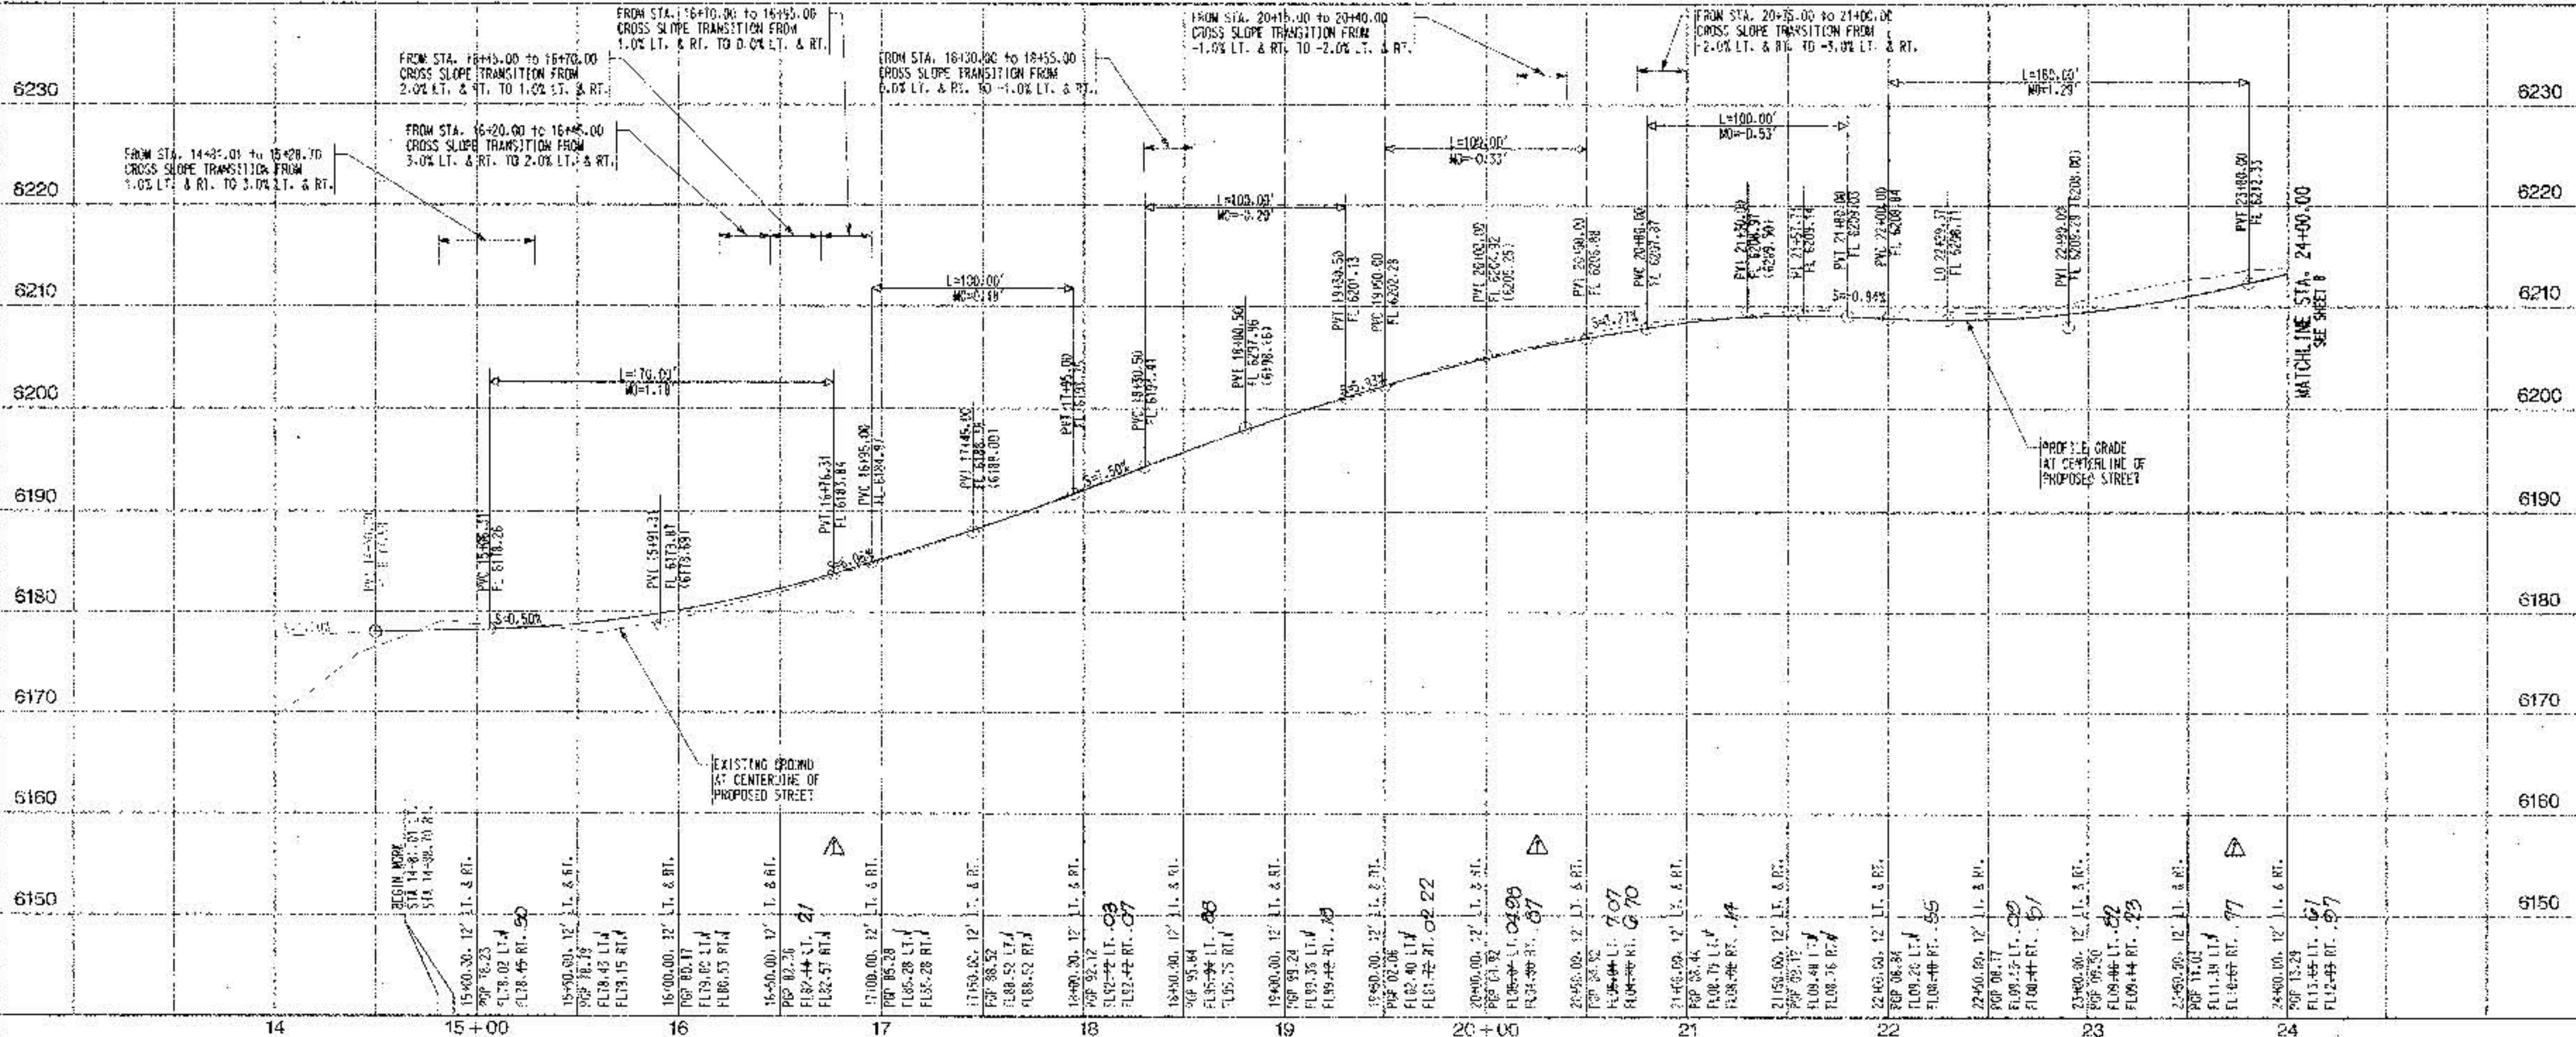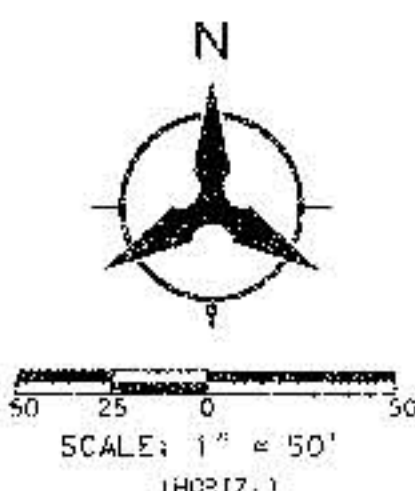

RECORD DRAWING

CENTERLINE CURVE DATA					CENTERLINE TANGENT DATA		
NUMBER	BELTA	TANGENT	ARC	RADIUS	NUMBER	BEARING	DISTANCE
C1	38°13'23"	178.71'	347.40'	550.00'	T3	S76°08'29"E	72.09'
C4	24°37'20"	109.12'	214.87'	500.00'	T4	N86°38'14"E	521.21'
C5	17°11'18"	151.43'	300.87'	1000.00'			

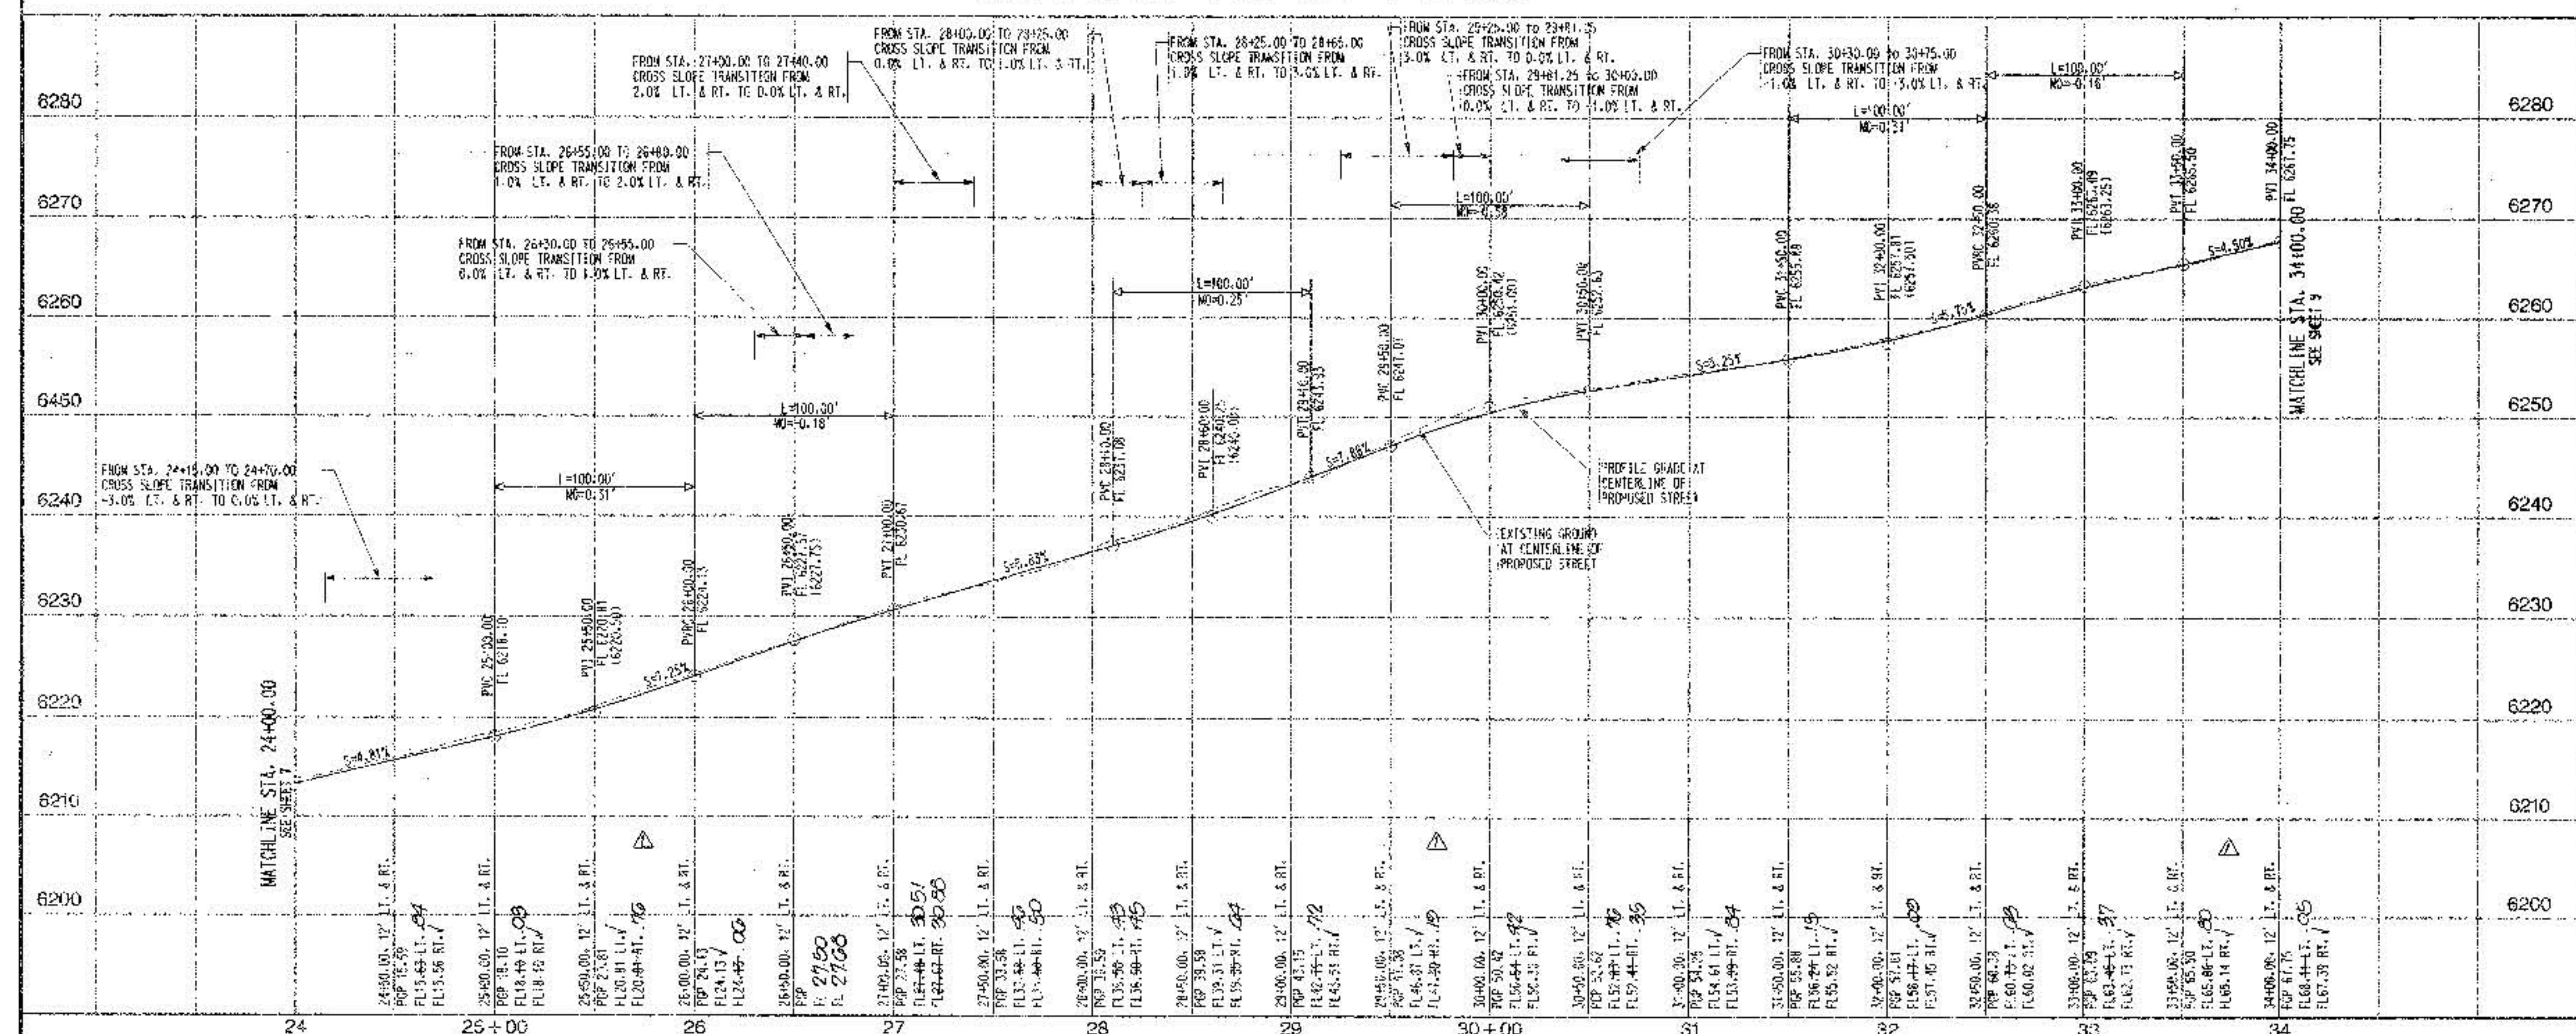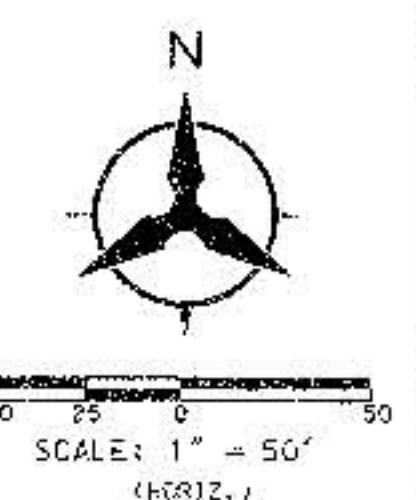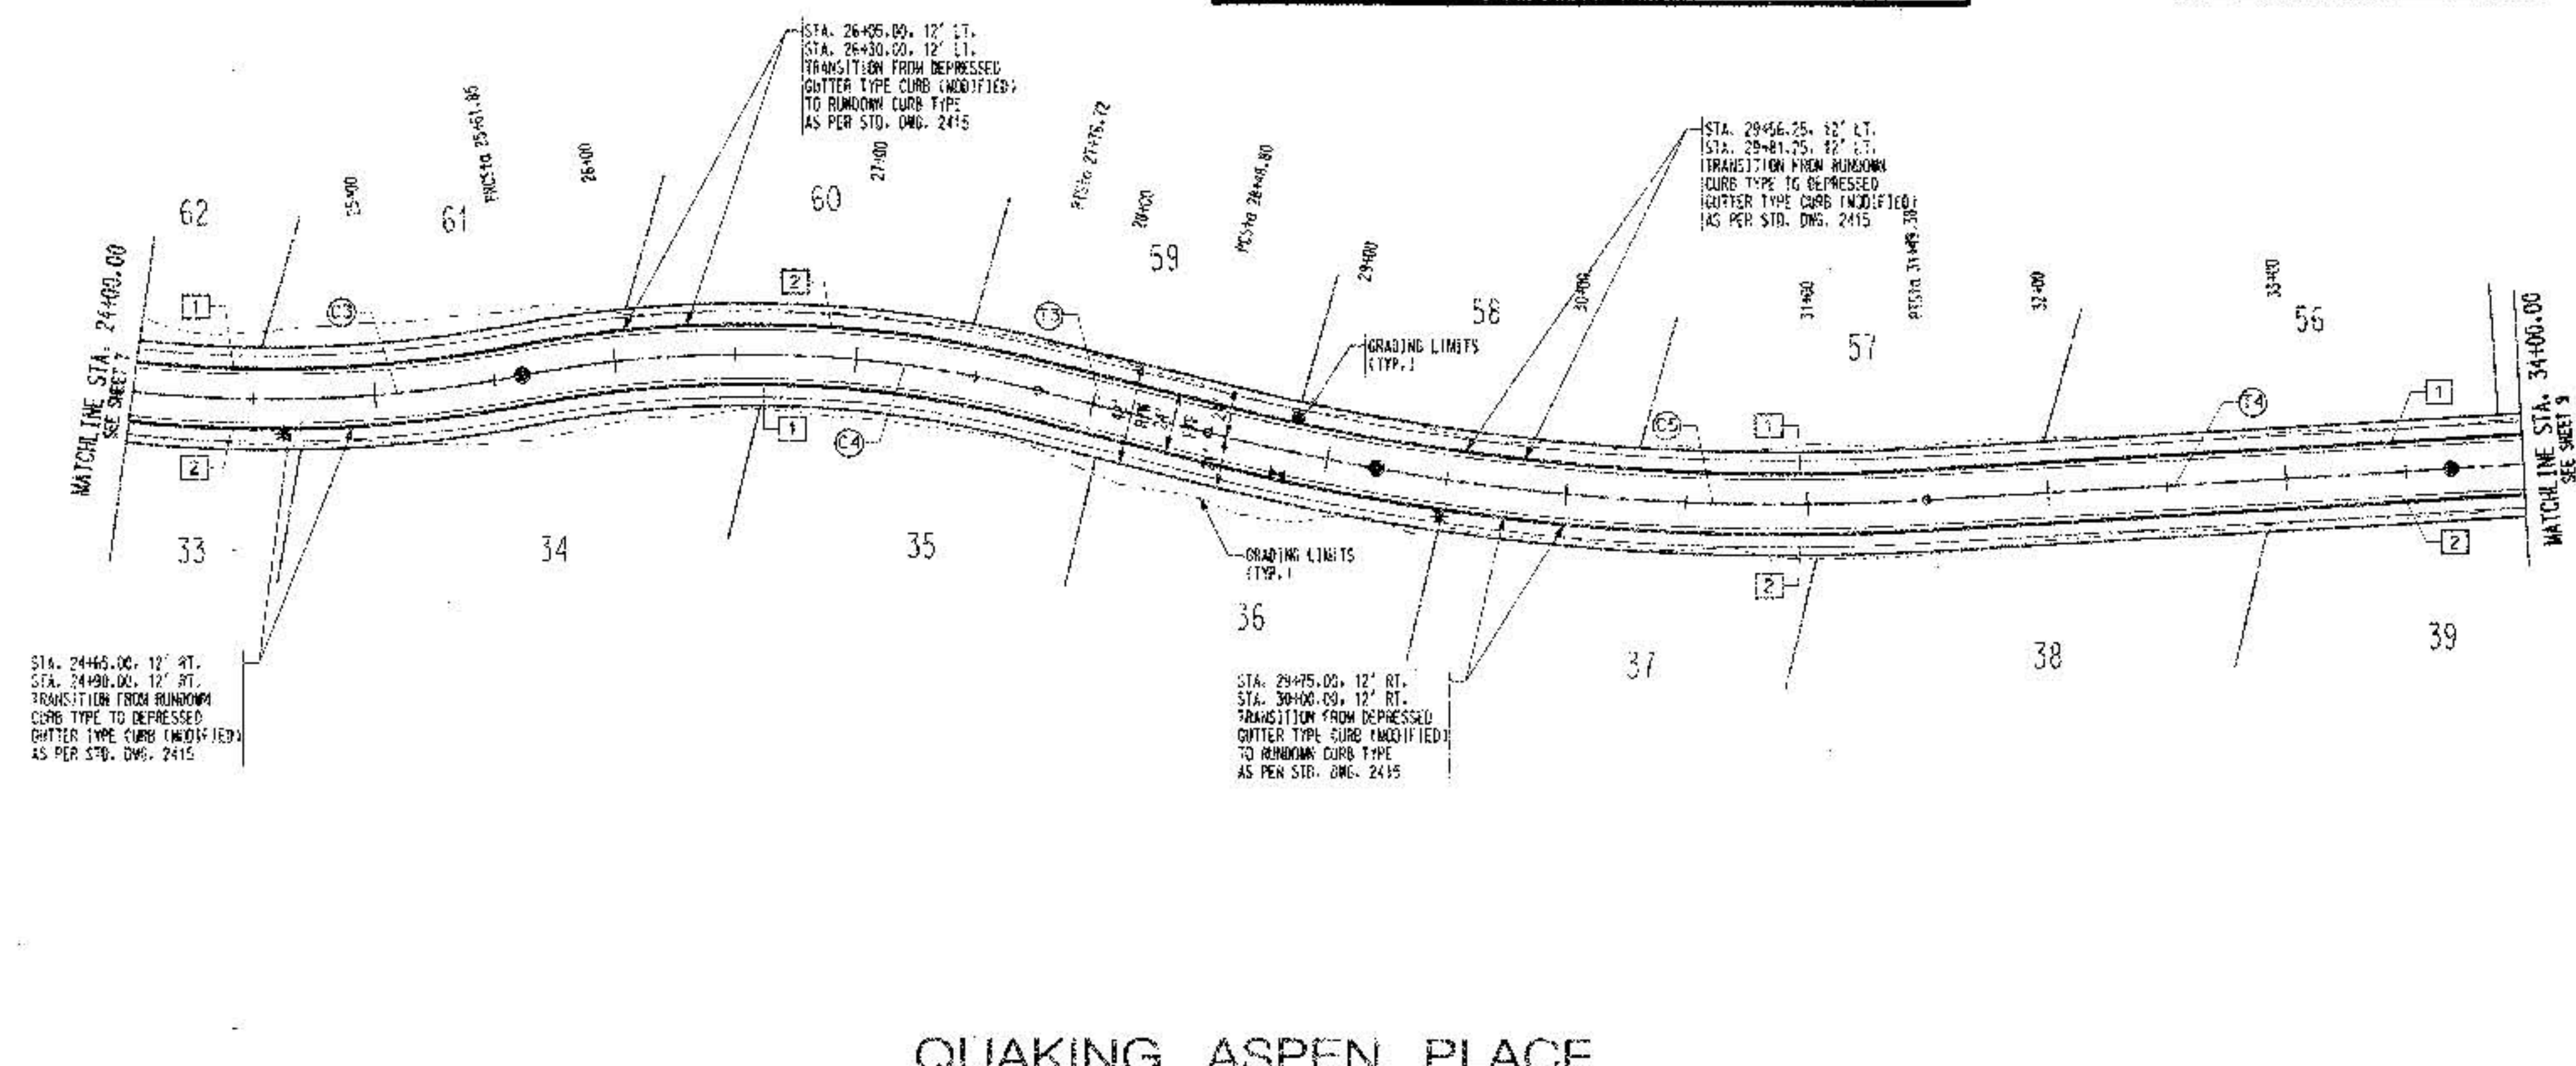

NOTES

- THE CONTRACTOR SHALL FIELD VERIFY ALL EXISTING UTILITY LOCATIONS AND NOTIFY THE ENGINEER IMMEDIATELY OF ANY DISCREPANCIES.
- ALL CURB RETURN RADII SHALL BE 25' UNLESS OTHERWISE SPECIFIED.
- ALL CURVE DATA AND DIMENSIONS REFER TO FACE OF CURB UNLESS OTHERWISE SPECIFIED.
- GRADE ELEVATIONS, WHERE NOTED, ARE ALONG FLOWLINE OF FACE OF CURB UNLESS OTHERWISE SPECIFIED.
- CONTRACTOR IS TO INSTALL A 4" X 4" X 6' POST AND END AT THE END OF EACH SANITARY SEWER SERVICE.
- CONTRACTOR IS RESPONSIBLE FOR REPAIR AND/OR REPLACEMENT OF ALL UTILITY CONDUITS AND EXISTING LINES.
- ANY ADDITIONAL GRADING REQUIRED TO MATCH PROPOSED STREET GRADES SHALL BE INCIDENTAL TO PAVING ITEMS.
- CONTRACTOR SHALL PROVIDE THE INSPECTORS, (CITY AND PRIVATE) WITH THE PROPOSED HYDROSTATIC TESTING PLAN. THE PLAN MUST BE APPROVED BEFORE TESTING OPERATIONS BEGIN.
- CONTRACTOR SHALL PARK EQUIPMENT AND VEHICLES AS NOT TO INTERFERE WITH NORMAL ACTIVITIES OF RESIDENTS OR OTHER CONTRACTORS ON SITE.
- ANY DAMAGE TO THE EXISTING FACILITIES (CURB & GUTTER), PAVEMENT, CONDUITS, LANDSCAPING, UTILITY LINES, ETC. DURING CONSTRUCTION SHALL BE REPLACED AT THE CONTRACTOR'S EXPENSE.
- REMOVAL OF THE EXISTING CURB AND GUTTER SHALL BE AS PER COA STD. DWG. 2415 (SAWCUT ONLY).
- WHEELCHAIR RAMPS SHALL BE CONSTRUCTED PRIOR TO ACCEPTANCE OF CURB & GUTTER.

KEYED GENERAL NOTES

- DEPRESSED CUTTER TYPE CURB (MODIFIED) SEE SHEET 6.
- RUNDOWN CURB TYPE AS PER STD. DWG. 2415
- MOUNTABLE CURB ROLL TYPE AS PER STD. DWG. 2415
- DEPRESSED CUTTER TYPE CURB AS PER STD. DWG. 2415

SURVEYOR'S CERTIFICATION

I, Charles G. Cala, Jr., a duly qualified Registered Professional Land Surveyor under the laws of the State of New Mexico, do hereby certify that the "as-built" information shown on these drawings was obtained from field construction and "as-built" surveys performed by me or under my supervision, that the "as-built" information shown on these drawings was added by me or under my supervision, and that this "as-built" information is true and correct to the best of my knowledge and belief and that I am not responsible for any of the design, concepts, calculations, engineering, or intent of the record drawings.

Charles G. Cala, Jr., NMLS #11194 Date: 6-15-2000

Bohannon & Huston
Courtney One 2500 JEFFERSON AVE. ALBUQUERQUE, NEW MEXICO 87109
ENGINEERS PLANNERS PHOTOGRAMMETRISTS SURVEYORS SOFTWARE DEVELOPERS

CITY OF ALBUQUERQUE
PUBLIC WORKS DEPARTMENT
ENGINEERING DEVELOPMENT GROUP
UNIT 2 OF DESERT HIGHLANDS AT HIGH DESERT
PAVING PLAN & PROFILE
QUAKING ASPEN PLACE

DESIGN REVIEW COMMENTS CITY ENGINEER APPROVAL
LAST DESIGN UPDATE

CITY PROJECT NO. 621981 ZONE MAP NO. E-23/24 SHEET 8 OF 21
BPH J05 NO. 39496A06 COPYRIGHT BOHANNAN HUSTON 1999


RECORD DRAWING

CENTERLINE CURVE DATA				
NUMBER	DELTA	TANGENT	ARC	STATION
16	55°17'51"	175.59'	354.16'	500.00'


CENTERLINE TANGENT DATA		
NUMBER	BEARING	DISTANCE
14	N05°38'14"E	527.21'
15	N06°38'14"E	88.26'
16	N48°20'43"E	185.71'
17	S41°33'20"E	19.00'

DE-DE-SAG CURB DATA		
PT	FL	STATION & OFFSET
1	35.57	ST 4242.46, 12.00' LT.
2	01.81	ST 4245.35, 29.50' LT.
3	10.89	ST 4245.55, 52.17' LT.
4	11.96	ST 4245.55, 50.22' LT.
5	12.87	ST 4245.24, 34.21' LT.
6	13.99	ST 4245.21, 8.85' LT.
7	10.00	ST 4245.53, 12.71' RT.
8	08.01	ST 4242.15, 13.67' RT.
9	07.42	ST 4243.18, 12.00' RT.

STA. 43+15.55, 35.55' LT.
STA. 43+18.86, 11.30' LT.
TRANSITION FROM DEPRESSED
CURB TYPE (MODIFIED) TO
RANDOM CURB TYPE
AS PER STD. DWG. 2415

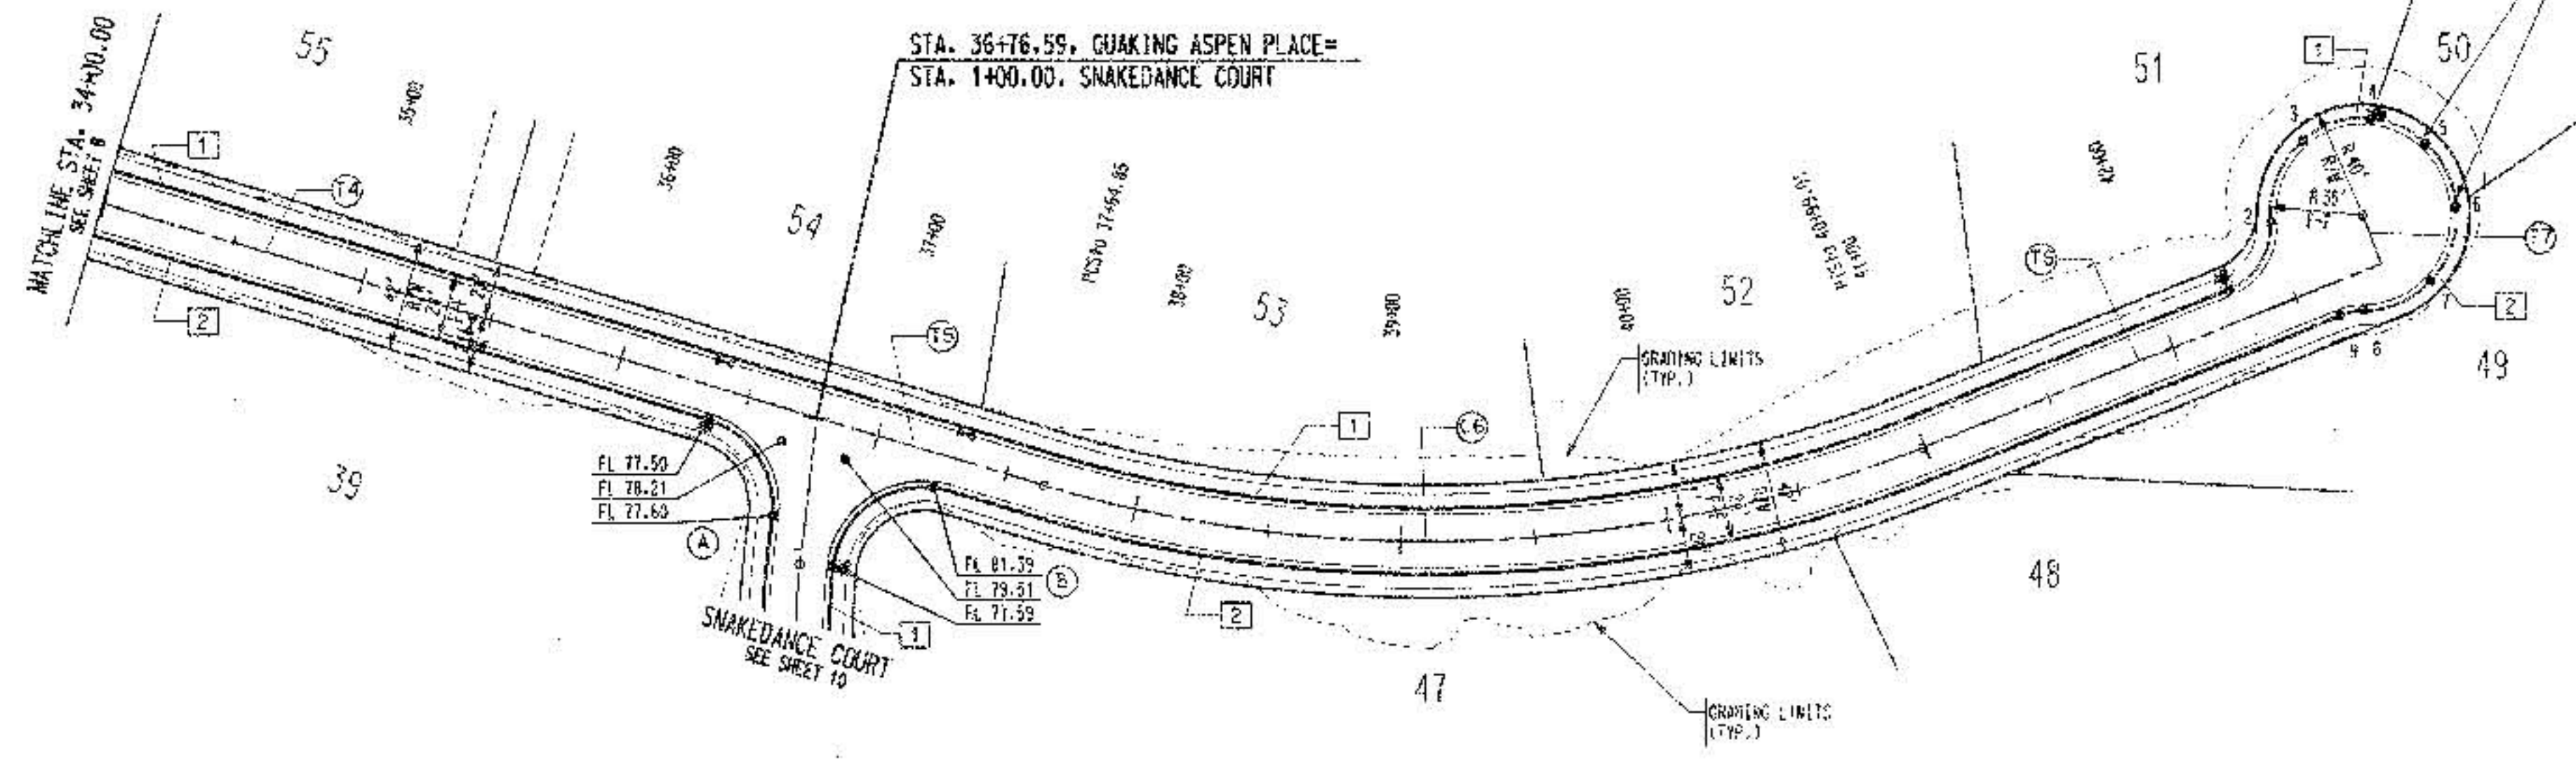

QUAKING ASPEN PLACE

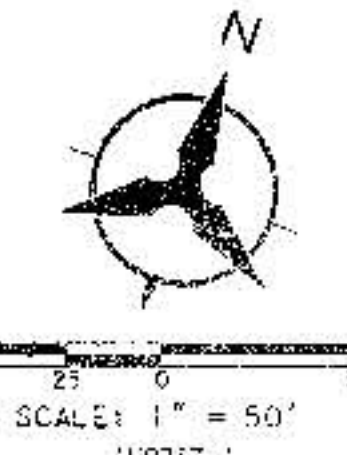

- NOTES
- THE CONTRACTOR SHALL FIELD VERIFY ALL EXISTING UTILITY LOCATIONS AND NOTIFY THE ENGINEER IMMEDIATELY OF ANY DISCREPANCIES.
 - ALL CURB RETURN RADII SHALL BE 25' UNLESS OTHERWISE SPECIFIED.
 - ALL CURVE DATA AND DIMENSIONS REFER TO FACE OF CURB UNLESS OTHERWISE SPECIFIED.
 - GRADE ELEVATIONS, WHERE NOTED, ARE ALONG FLOWLINE OF FACE OF CURB UNLESS OTHERWISE SPECIFIED.
 - CONTRACTOR IS TO INSTALL A 4" X 4" X 5' POST AND END AT THE END OF EACH SANITARY SEWER SERVICE.
 - CONTRACTOR IS RESPONSIBLE FOR REPAIR AND/OR REPLACEMENT OF ALL UTILITY CONDUITS AND EXISTING LINES.
 - ANY ADDITIONAL GRADING REQUIRED TO MATCH PROPOSED STREET GRADES SHALL BE INCIDENTAL TO PAVING ITEMS.
 - CONTRACTOR SHALL PROVIDE THE INSPECTORS, (CITY AND PRIVATE) WITH THE PROPOSED HYDROSTATIC TESTING PLAN. THE PLAN MUST BE APPROVED BEFORE TESTING OPERATIONS BEGIN.
 - CONTRACTOR SHALL PARK EQUIPMENT AND VEHICLES AS NOT TO INTERFERE WITH NORMAL ACTIVITIES OF RESIDENTS OR OTHER CONTRACTORS ON SITE.
 - ANY DAMAGE TO THE EXISTING FACILITIES (CURB & GUTTER), PAVEMENT, CONDUITS, LANDSCAPING, UTILITY LINES, ETC.) DURING CONSTRUCTION SHALL BE REPLACED AT THE CONTRACTOR'S EXPENSE.
 - REMOVAL OF THE EXISTING CURB AND GUTTER SHALL BE AS PER COA STD. DWG. 2415 (SAW CUT ONLY).
 - WHEELCHAIR RAMPS SHALL BE CONSTRUCTED PRIOR TO ACCEPTANCE OF CURB & GUTTER.

KEYED GENERAL NOTES

- DEPRESSED GUTTER TYPE CURB (MODIFIED) SEE SHEET 6.
- HURDLE CURB TYPE AS PER STD. DWG. 2415
- MOUNTABLE CURB ROLL TYPE AS PER STD. DWG. 2415
- DEPRESSED GUTTER TYPE CURB AS PER STD. DWG. 2415

SURVEYOR'S CERTIFICATION

I, Charles G. Cala, Jr., a duly qualified Registered Professional Land Surveyor under the laws of the State of New Mexico, do hereby certify that the "as-built" information shown on these drawings was obtained from field construction and "as-built" surveys performed by me or under my supervision, that the "as-built" information shown on these drawings was added by me or under my supervision, and that this "as-built" information is true and correct to the best of my knowledge and belief and that I am not responsible for any of the design concepts, calculations, engineering, or intent of the record drawings.

Charles G. Cala, Jr.
Charles G. Cala, Jr., N.M.S. 11161
6-15-2000
Date

Bohannon & Huston
Surveyors
7500 JEFFERSON NE ALBUQUERQUE NEW MEXICO 87109
ENGINEERS PLANNERS PHOTOGRAMMETRISTS SURVEYORS SOFTWARE DEVELOPERS


CITY OF ALBUQUERQUE
PUBLIC WORKS DEPARTMENT
ENGINEERING DEVELOPMENT GROUP
UNIT 2 OF DESERT HIGHLANDS AT HIGH DESERT
PAVING PLAN & PROFILE
QUAKING ASPEN PLACE

DESIGN REVIEW COMMITTEE DATE: 8/23/99
CITY ENGINEER APPROVAL DATE: 8/23/99
LAST DESIGN UPDATE

CITY PROJECT NO. 621981
ZONE MAP NO. E-23/24
SHEET 9 OF 21



BHT JOB No. 94496406 COPYRIGHT BOHANNAN & HUSTON 1999

FL	STATION
35.57	ST 4242.46
01.81	ST 4245.35
10.89	ST 4245.55
11.96	ST 4245.55
12.87	ST 4245.24
13.99	ST 4245.21
10.00	ST 4245.53
08.01	ST 4242.15
07.42	ST 4243.18

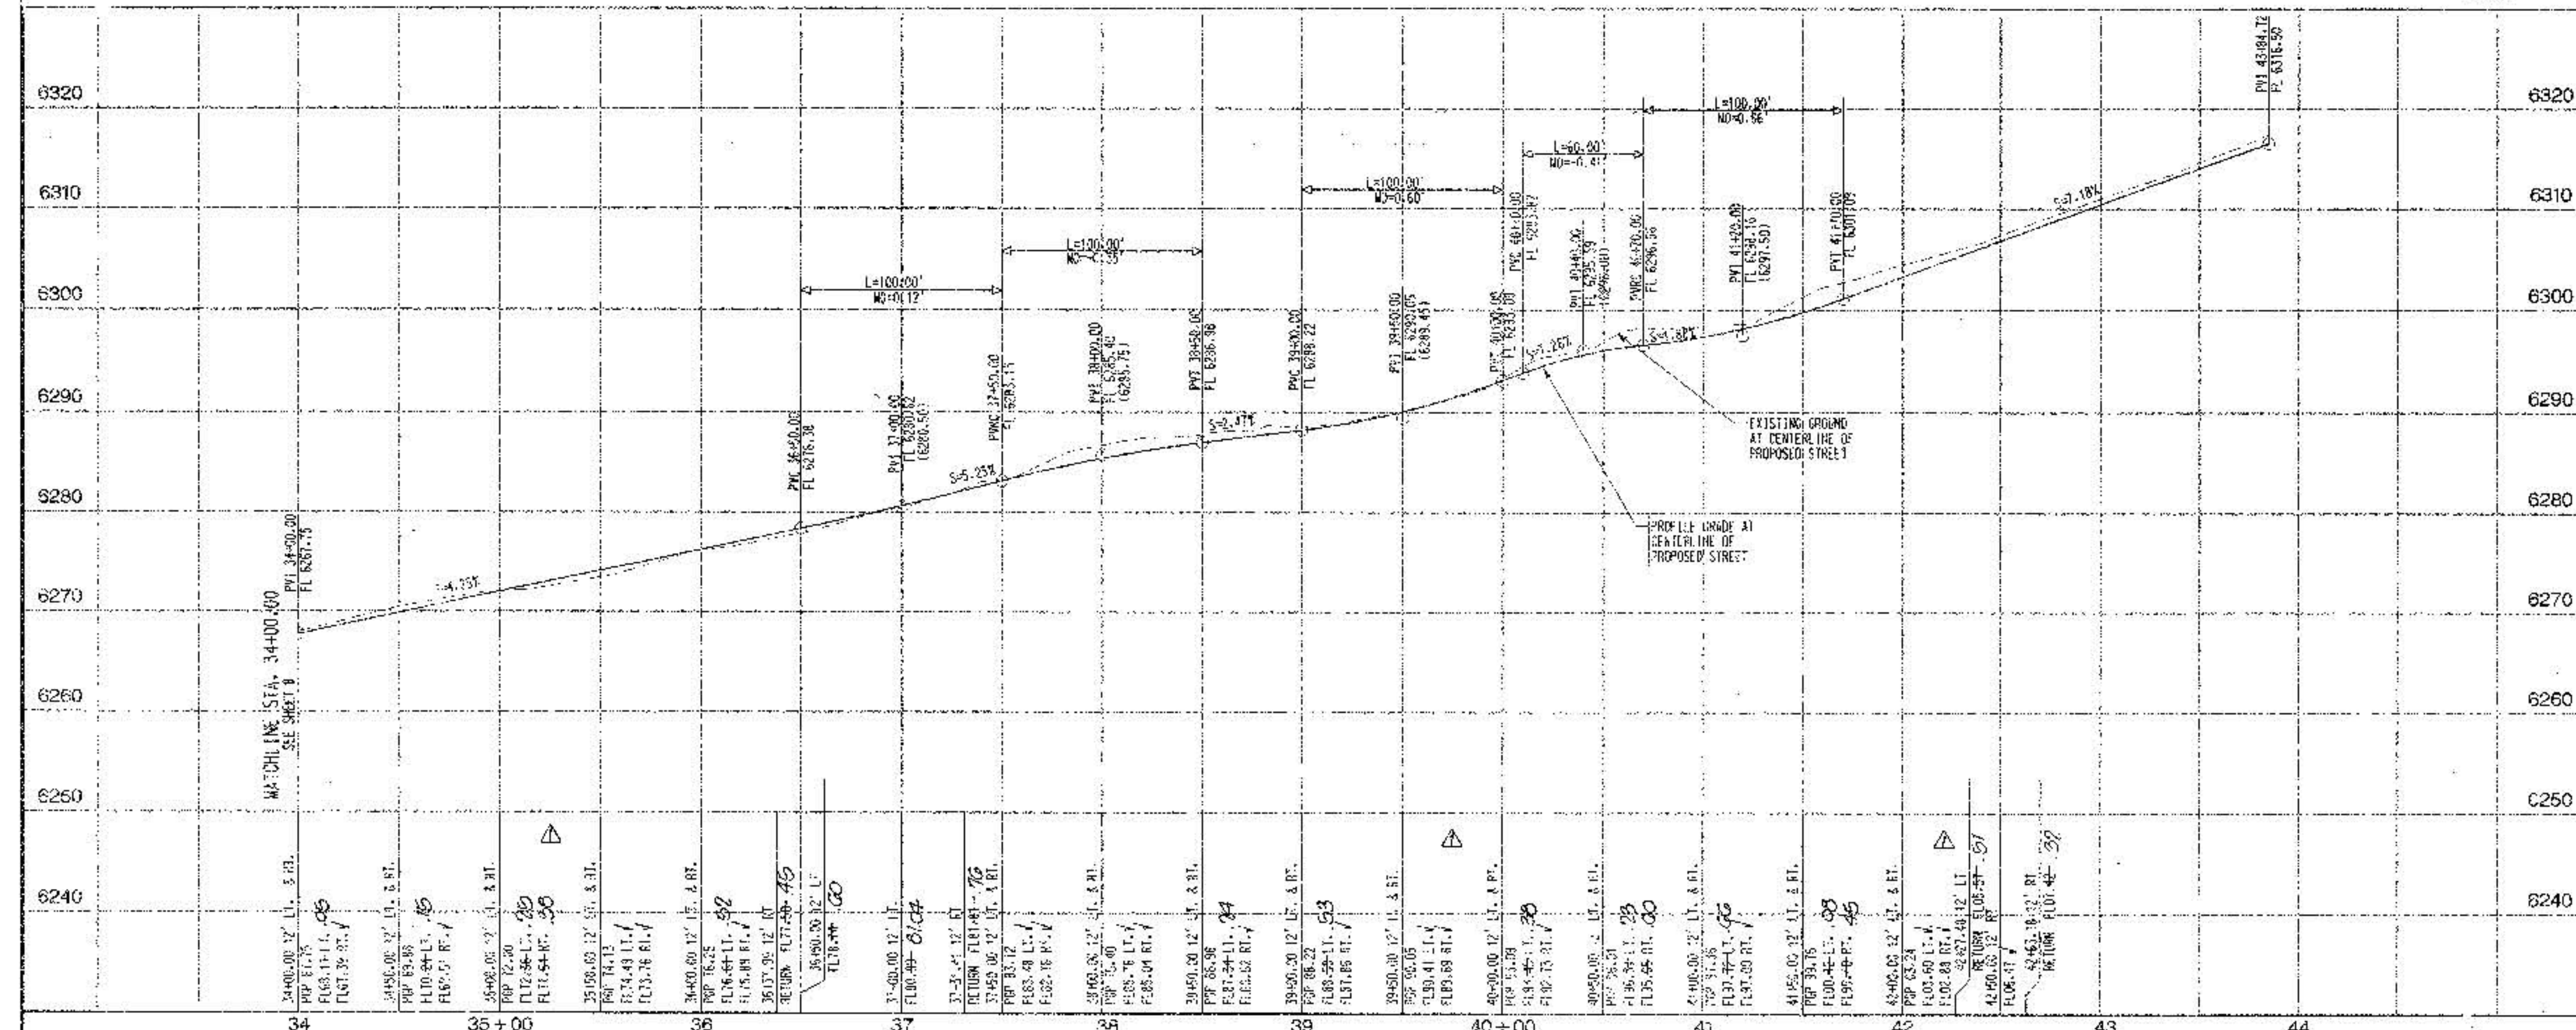

51435256-40044000
954386PPN05.DGN

RECORD DRAWING

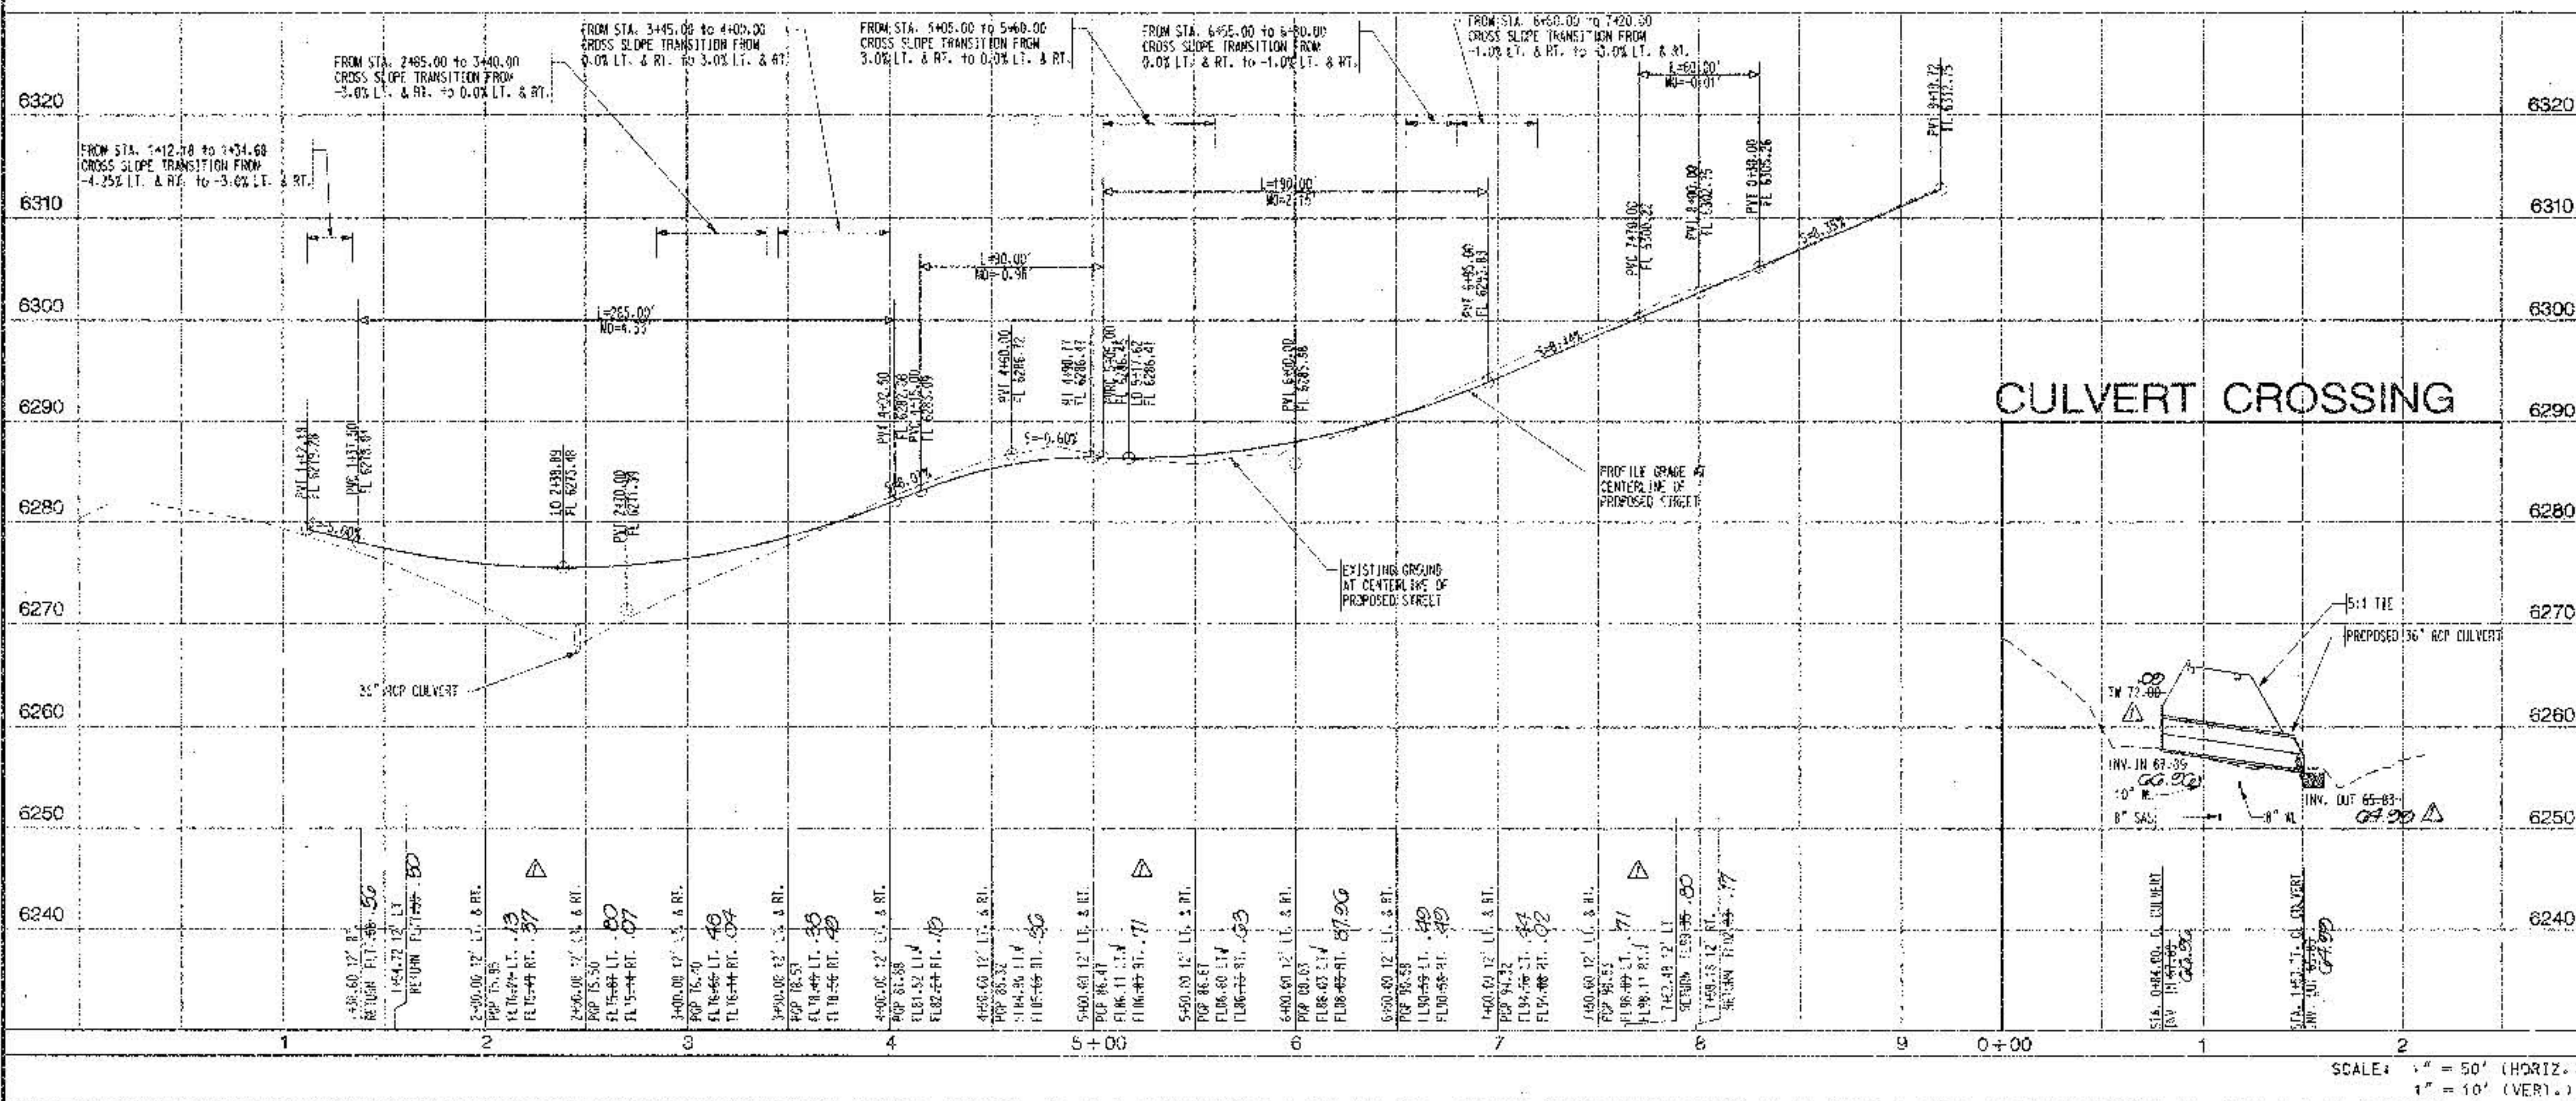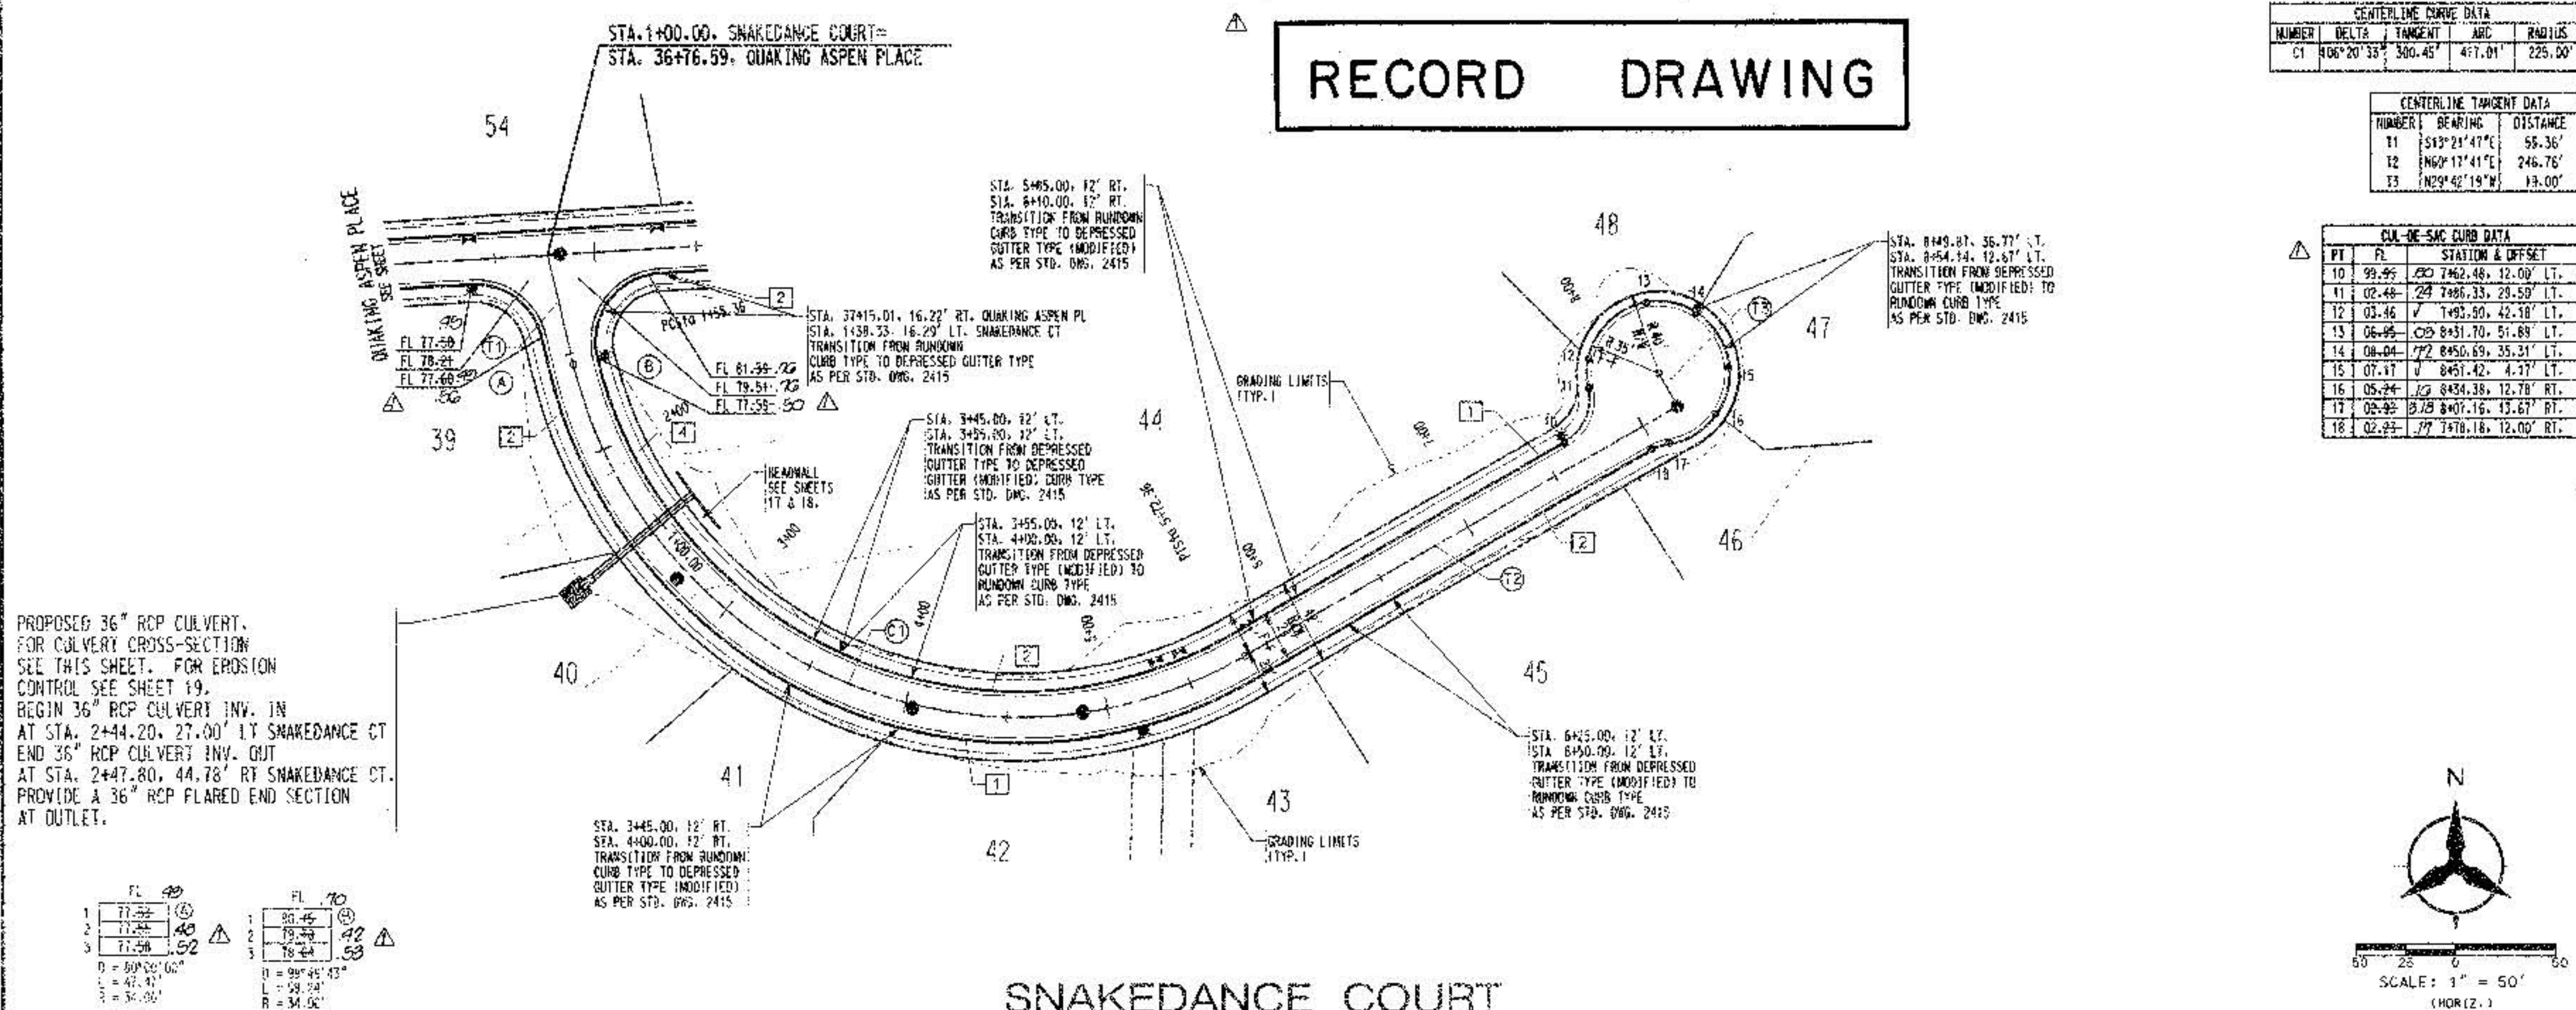

CENTERLINE CURVE DATA				
NUMBER	DELTA	TANGENT	ARC	RADIUS
C1	90° 20' 33"	300.45'	477.01'	225.00'

CENTERLINE TANGENT DATA		
NUMBER	BEARING	DISTANCE
T1	S13°21'47"E	55.36'
T2	N60°17'41"E	246.76'
T3	N29°42'19"W	13.00'

CUL-DE-SAC CURB DATA			
PT	FS	STATION	OFFSET
10	99.95	50 7462.48, 12.00'	L.T.
11	02.48	24 7486.33, 29.59'	L.T.
12	03.46	✓ 7493.50, 42.18'	L.T.
13	06.95	✓ 8451.70, 51.89'	L.T.
14	08-04	72 8450.69, 35.31'	L.T.
15	07.17	✓ 8451.42, 4.17'	L.T.
16	05.24	10 8434.38, 12.78'	RT.
17	02.93	3.18 8401.16, 13.67'	RT.
18	02.25	17 7478.18, 12.00'	RT.

NOTES	AS-BUILT INFORMATION	BENCH MARKS	DATE	
			BY	DATE
1. THE CONTRACTOR SHALL FIELD VERIFY ALL EXISTING UTILITY LOCATIONS AND NOTIFY THE ENGINEER IMMEDIATELY OF ANY DISCREPANCIES. 2. ALL CURB RETURN RADIUS SHALL BE 25' UNLESS OTHERWISE SPECIFIED. 3. ALL CURVE DATA AND DIMENSIONS REFER TO P.C. OF CURB UNLESS OTHERWISE SPECIFIED. 4. GRADE ELEVATIONS, WHERE NOTED, ARE ALONG FLOWLINE OF FACE OF CURB UNLESS OTHERWISE SPECIFIED. 5. CONTRACTOR IS TO INSTALL A 4" X 4" X 5' POST AND END AT THE END OF EACH SANITARY SEWER SERVICE. 6. CONTRACTOR IS RESPONSIBLE FOR REPAIR AND/OR REPLACEMENT OF ALL UTILITY CONDUITS AND EXISTING LINES. 7. ANY ADDITIONAL GRADING REQUIRED TO MATCH PROPOSED STREET GRADES SHALL BE INCIDENTAL TO PAVING ITEMS. 8. CONTRACTOR SHALL PROVIDE THE INSPECTORS, (CITY AND PRIVATE) WITH THE PROPOSED HYDROSTATIC TESTING PLAN. THE PLAN MUST BE APPROVED BEFORE TESTING OPERATIONS BEGIN. 9. CONTRACTOR SHALL PARK EQUIPMENT AND VEHICLES AS NOT TO INTERFERE WITH NORMAL ACTIVITIES OF RESIDENTS OR OTHER CONTRACTORS ON SITE. 10. ANY DAMAGE TO THE EXISTING FACILITIES (CURB & GUTTER), PAVEMENT, CONDUITS, LANDSCAPING, UTILITY LINES, ETC.) DURING CONSTRUCTION SHALL BE REPLACED AT THE CONTRACTORS' EXPENSE. 11. REMOVAL OF THE EXISTING CURB AND GUTTER SHALL BE AS PER COA STD. DWG. 2415 (SAWCUT ONLY). 12. WHEELCHAIR RAMPS SHALL BE CONSTRUCTED PRIOR TO ACCEPTANCE OF CURB & GUTTER.	CONTRACTOR <i>Universal Construction</i> STARTED BY <i>J.M.A.</i> INSPECTED BY <i>BLU 2.0</i> FIELD ELEVATIONS BY <i>BLU 2.0</i> DATE <i>11/14</i> TIME <i>11:44</i> DATE <i>11/14</i> RECORDED BY <i>NO</i>	STATION IS A STANDARD UCCAS BRASS GEOLOGICAL SURVEY BENCH MARK. TOP TABLET STAMPED "JUMBLE 1969" SET IN CONCRETE PROJECTING 0.2 FT ABOVE GROUND. LOCATED 489 FEET WEST OF THE INTERSECTION OF SAN ANTONIO DRIVE AND TENNYSON STREET, AND 35 FEET NORTH OF RIGHT-OF-WAY LINE OF SAN ANTONIO DR. ELEV. 6005.155		

KEYED GENERAL NOTES

1	DEPRESSED GUTTER TYPE CURB (MODIFIED) SEE SHEET 6.
2	R/J DOWN CURB TYPE AS PER STD. DWG. 2415
3	MOUNTABLE CURB ROLL TYPE AS PER STD. DWG. 2415
4	DEPRESSED GUTTER TYPE CURB AS PER STD. DWG. 2415

SURVEYOR'S CERTIFICATION **A**

I, **Charles G. Cala, Jr.**, a duly qualified Registered Professional Land Surveyor under the laws of the State of New Mexico, do hereby certify that the "as-built" information shown on these drawings was obtained from field construction and "as-built" surveys performed by me or under my supervision, that the "as-built" information shown on these drawings was added by me or under my supervision, and that this "as-built" information is true and correct to the best of my knowledge and belief and that I am not responsible for any of the design concepts, calculations, engineering, or intent of the record drawings.

Charles G. Cala, Jr.  4-15-2004
Charles G. Cala, Jr. NEW MEXICO Date



Bohannon • Huston

ENGINEERS	PLANNERS	PHOTOGRAMMETRISTS	SURVEYORS	SOFTWARE DEVELOPERS				NO.		DESIGN	DRAWING	CHECK
 CITY OF ALBUQUERQUE PUBLIC WORKS DEPARTMENT ENGINEERING DEVELOPMENT GROUP												
UNIT 2 OF DESERT HIGHLANDS AT HIGH DESERT PAVING PLAN & PROFILE SNAKEFENCE COURT												


DESIGN REVIEW COMMITTEE	CITY ENGINEER APPROVAL	LAST DESIGN UPDATE	MS. /DAY/YR.	MO. /DAY/YR.
CITY PROJECT NO.	ZONE MAP NO.	SHEET	OF	
621981	E-23/24	10	21	

UTILITY LINE CROSSING				
DES	STATION & OFFSET	SD (IN) 56"	SAS (IN) 8"	W. (TP)
1	35+42.25 CL QUAKING ASPEN PL	-	57.41	68.46 (10")
2	36+52.62 CL QUAKING ASPEN PL	-	60.65	76.81 (10")
3	5+34.05 5.34 LT SHAKEDANCE LT	-	78.29	82.46 (10")
4	2+56.51 2.57 RT SHAKEDANCE RT	66.38 D.O.	-	64.70 (8")
5	2+46.80 2.35 RT SHAKEDANCE RT	66.67 D.O.	61.47 (TP)	-
6	2+45.43 7.77 LT SHAKEDANCE LT	66.86 D.O.	-	65.27 (10")
				CLEARANCE
				10.35
				14.39
				2.30
				1.50
				5.02
				1.59

NOTE:
ACTUAL PRESSURE ZONE
BOUNDARY FOR IIR/12E
IS LOCATED BETWEEN WTS
64/55 AND 42/43

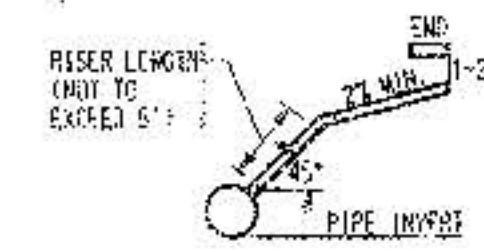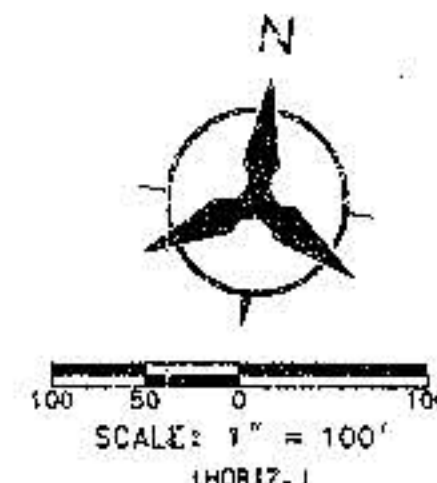

SERVICE RISER DETAIL
(SERVICE CONNECTION TO INSTALLATION
TO CONFORM TO 134 STD. DWS 2134
USE 1" SGL. PIPE ONLY)

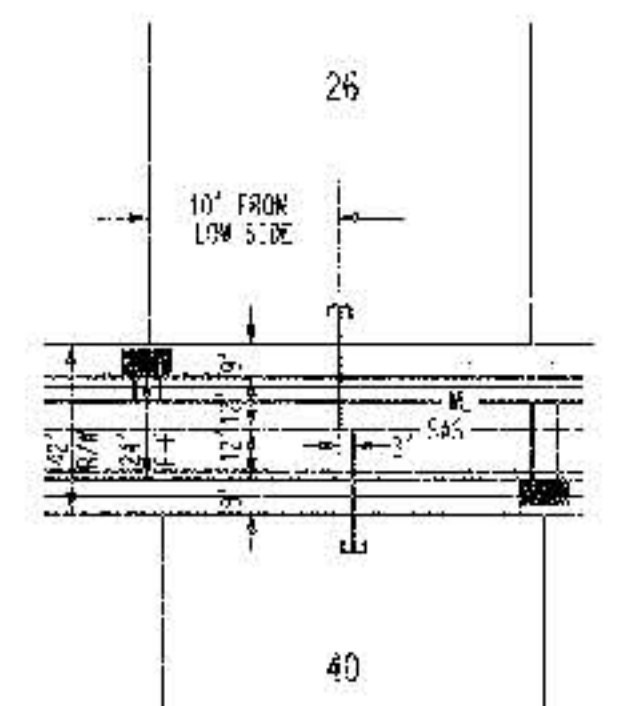

TYPICAL UTILITY SERVICE LOCATION
NO SCALE

RECORD DRAWING

- LEGEND**
- PROPOSED CURB AND GUTTER
 - EXISTING CURB AND GUTTER
 - FUTURE CURB AND GUTTER
 - PROPOSED STORM DRAIN MANHOLE
 - EXISTING STORM DRAIN MANHOLE
 - PROPOSED SANITARY SEWER MANHOLE
 - EXISTING SANITARY SEWER MANHOLE
 - PROPOSED FIRE HYDRANT
 - PROPOSED GATE VALVE
 - EXISTING GATE VALVE
 - PROPOSED STREET LIGHT
 - CROWN FLATTENING

Bohannon & Huston
 Courtyard One 7500 JEFFERSON NE ALBUQUERQUE NEW MEXICO 87109
 ENGINEERS PLANNERS PHOTOGRAMMETRISTS SURVEYORS SOFTWARE DEVELOPERS

CITY OF ALBUQUERQUE
 PUBLIC WORKS DEPARTMENT
 ENGINEERING DEVELOPMENT GROUP
 UNIT 2 OF DESERT HIGHLANDS AT HIGH DESERT
 MASTER
 UTILITY PLAN

DESIGN REVIEW COMMITTEE	CITY ENGINEER APPROVAL	MD./DAY/YR.	MD./DAY/YR.
LAST DESIGN UPDATE	DATE	DATE	DATE
CITY PROJECT NO.	ZONE MAP NO.	SHEET	OF
621981	E-23/24	11	21

RECORD DRAWING

LOT NUMBER	SAS	STATION & OFFSET	SAS	TOP OF PIPE AT PLUS 18.15
29	1622.03	6.36' LT.	31.51	66.18
30	16406.32	0.00' CL.	31.69	77.70
31	16450.60	0.00' CL.	31.80	81.44
32	21451.40	0.00' CL.	31.86	96.22
33	23441.52	0.00' CL.	31.87	95.97
34	22483.26	0.00' CL.	31.89	95.80
35	20493.77	0.00' CL.	31.90	96.13
36	19498.37	0.00' CL.	31.92	98.06
37	18490.84	0.00' CL.	31.93	80.04
38	17402.79	0.00' CL.	31.97	74.25
39	16401.90	4.74' LT.	25.62	65.85
40	14499.39	5.02' LT.	26.00	66.24

NOTE: WATER METER LOCATIONS ARE DESIGNATED BY STATIONING AT PROPERTY CORNERS.

15+13.2

01-73.91

01-73.91

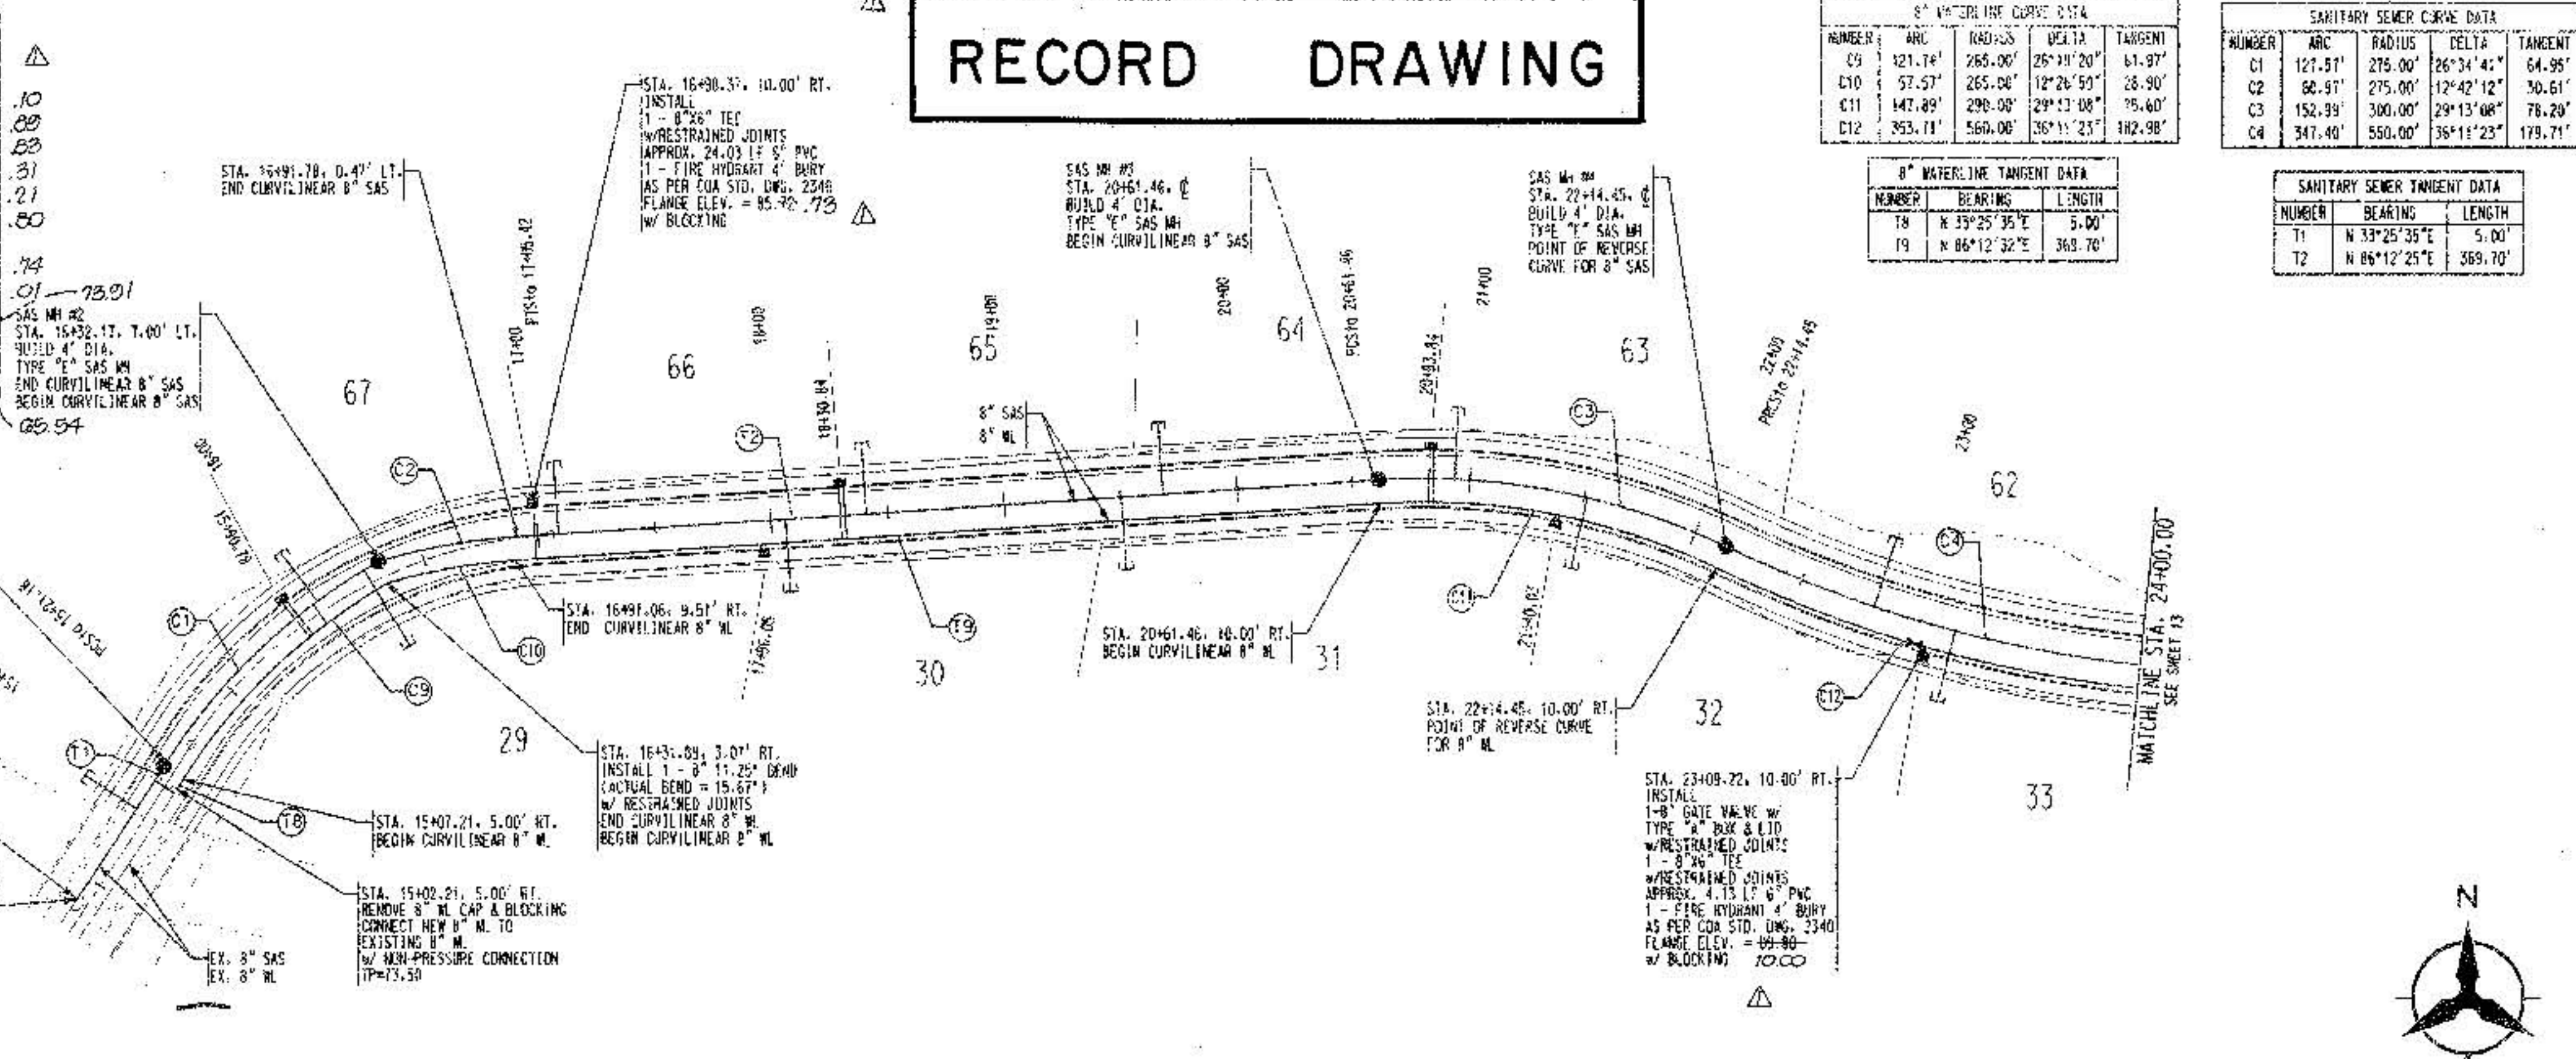

QUAKING ASPEN PLACE

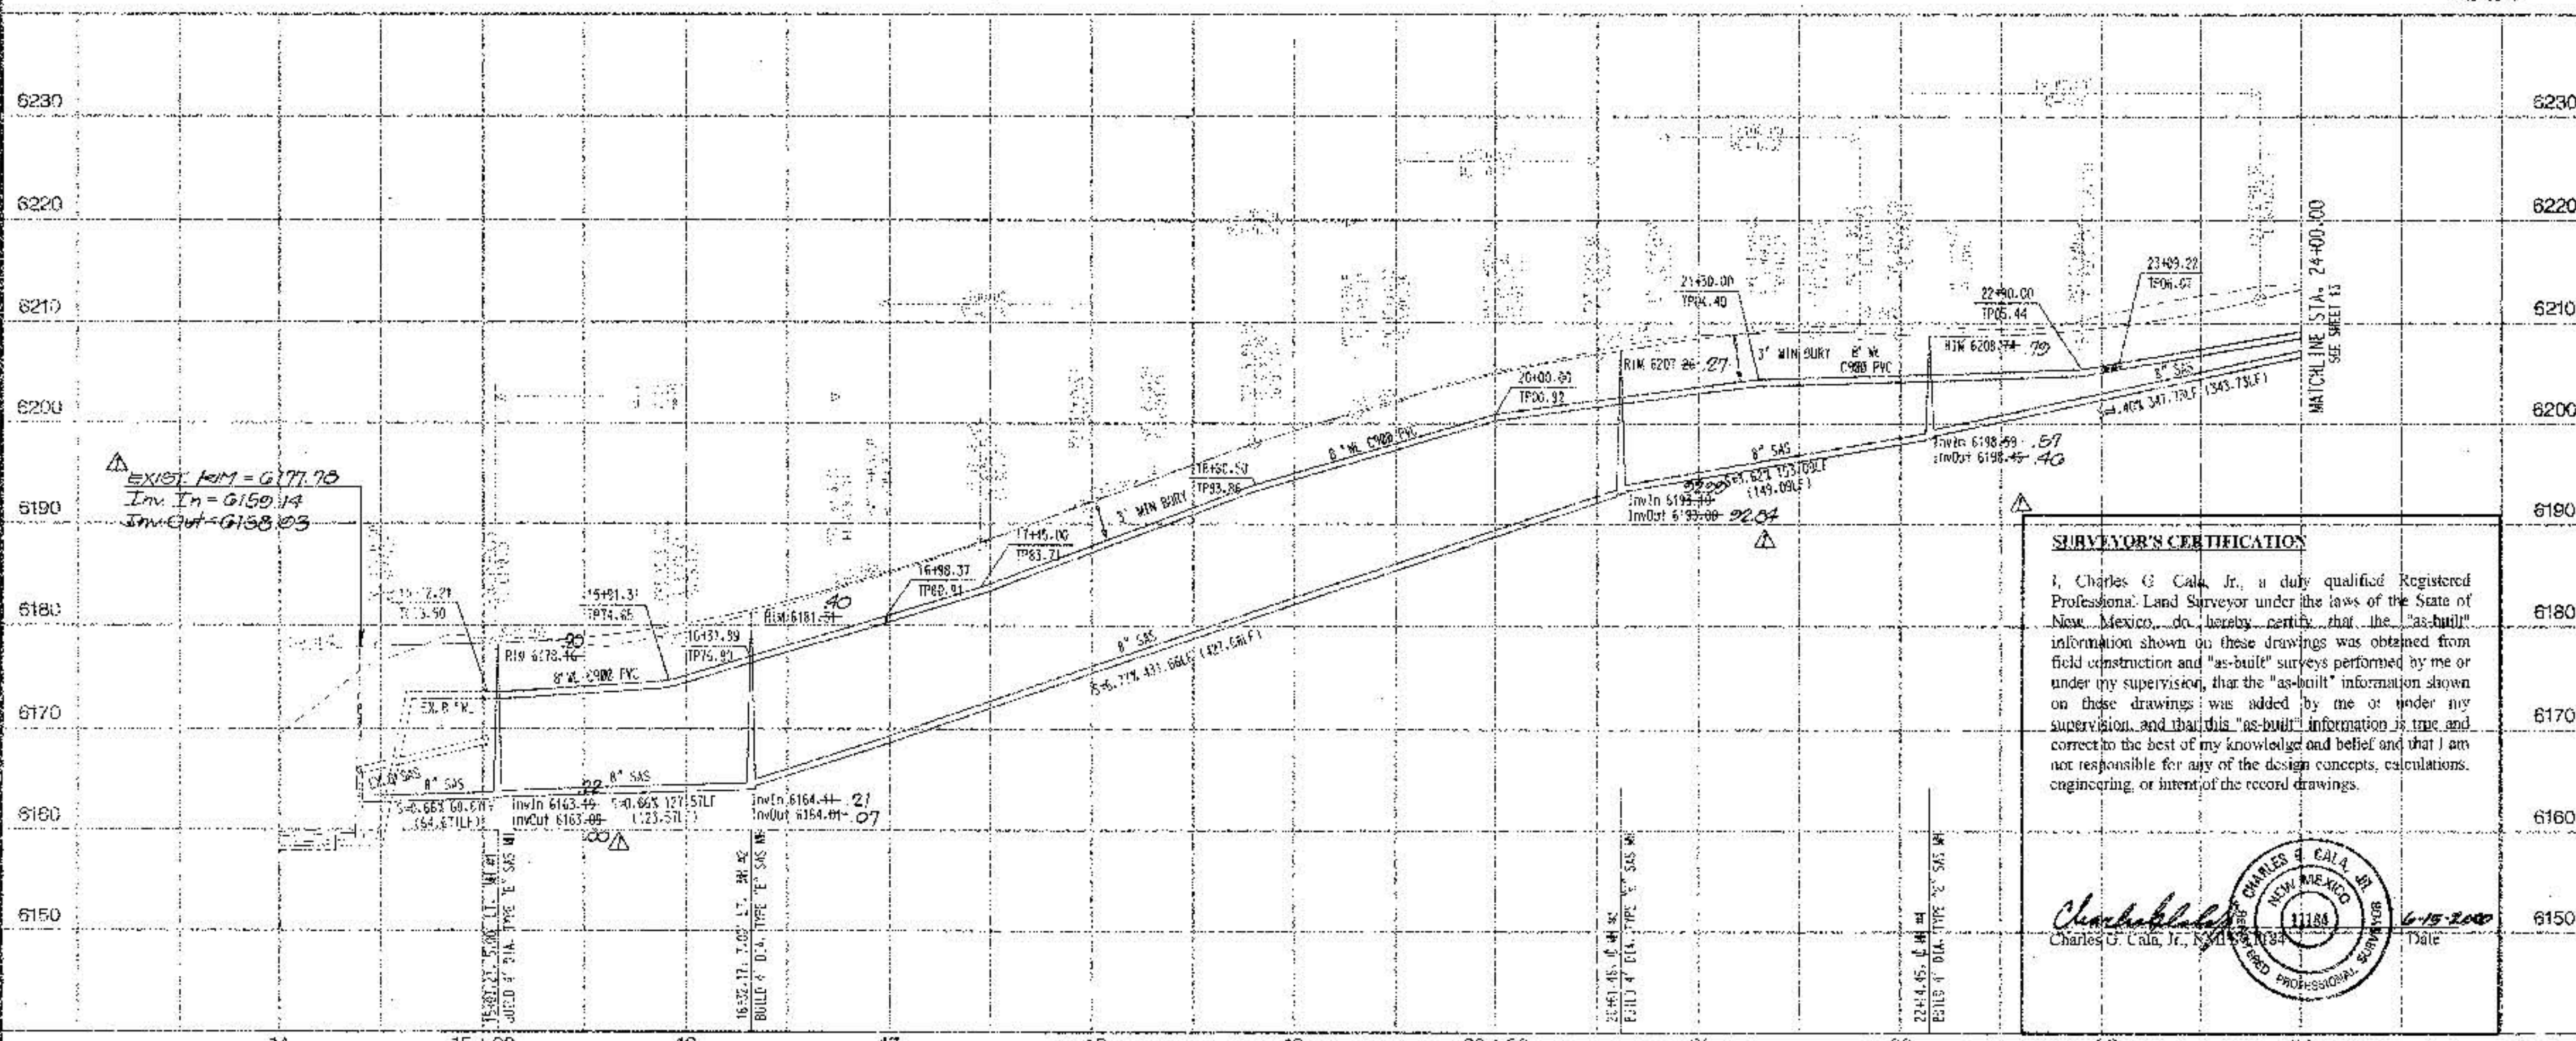

SURVEYOR'S CERTIFICATION
I, Charles G. Cala, Jr., a duly qualified Registered Professional Land Surveyor under the laws of the State of New Mexico, do hereby certify that the "as-built" information shown on these drawings was obtained from field construction and "as-built" surveys performed by me or under my supervision, that the "as-built" information shown on these drawings was added by me or under my supervision, and that this "as-built" information is true and correct to the best of my knowledge and belief and that I am not responsible for any of the design concepts, calculations, engineering, or intent of the record drawings.

Charles G. Cala, Jr.
NEW MEXICO
11184
6-15-2000

- THE CONTRACTOR SHALL FIELD VERIFY ALL EXISTING UTILITY LOCATIONS AND NOTIFY THE ENGINEER IMMEDIATELY OF ANY DISCREPANCIES.
- ALL CURB RETURN RADIUS SHALL BE 25' UNLESS OTHERWISE SPECIFIED.
- ALL CURVE DATA AND DIMENSIONS REFER TO FACE OF CURB UNLESS OTHERWISE SPECIFIED.
- GRADE ELEVATIONS, WHERE NOTED, ARE ALONG FLOWLINE OF FACE OF CURB UNLESS OTHERWISE SPECIFIED.
- CONTRACTOR IS TO INSTALL A 4" X 4" X 5' POST AND END AT THE END OF EACH SANITARY SEWER SERVICE.
- CONTRACTOR IS RESPONSIBLE FOR REPAIR AND/OR REPLACEMENT OF ALL UTILITY CONDUITS AND EXISTING LINES.
- ANY ADDITIONAL GRADING REQUIRED TO MATCH PROPOSED STREET GRADES SHALL BE INCIDENTAL TO PAVING ITEMS.
- CONTRACTOR SHALL PROVIDE THE INSPECTORS (CITY AND PRIVATE) WITH THE PROPOSED HYDROSTATIC TESTING PLAN. THE PLAN MUST BE APPROVED BEFORE TESTING OPERATIONS BEGIN.
- CONTRACTOR SHALL PARK EQUIPMENT AND VEHICLES AS NOT TO INTERFERE WITH NORMAL ACTIVITIES OF RESIDENTS OR OTHER CONTRACTORS ON SITE.
- ANY DAMAGE TO THE EXISTING FACILITIES (CURB & GUTTER), PAVEMENT, CONDUITS, LANDSCAPING, UTILITY LINES, ETC., DURING CONSTRUCTION SHALL BE REPLACED AT THE CONTRACTORS EXPENSE.
- REMOVAL OF THE EXISTING CURB AND GUTTER SHALL BE AS PER COA STD. DWG. 2415 (SAWCUT ONLY).
- WHEELCHAIR RAMPS SHALL BE CONSTRUCTED PRIOR TO ACCEPTANCE OF CURB & GUTTER.

RESTRAINED JOINTS TABLE			
MECHANICAL JOINTS	LENGTH OF RESTRAINED JOINTS FROM EACH SIDE OF MJ LISTED		
	6"	8"	10"
11.25°	2'	3'	4'
22.5°	4'	5'	6'
45°	8'	11'	16'
90°	20'	26'	38'
GATE VALVE	55'	72'	86'
REDUCER (10" X 6")	53'	-	53'
VERTICAL BEND-11.25°	-	LOWER-1' UPPER-7'	LOWER-1' UPPER-8'

- ALL MECHANICAL JOINTS SHALL BE RESTRAINED AT THE FITTING.
- THE CONTRACTOR SHALL PROVIDE A MINIMUM PIPE LENGTH OF 20' FROM ALL MECHANICAL JOINTS. ALL PIPE JOINTS WITHIN 20' OF A MJ SHALL BE RESTRAINED AT THE CONTRACTORS EXPENSE.
- THE CONTRACTOR SHALL RESTRAIN ALL PIPE JOINTS IN THE SPECIFIED DISTANCE LISTED IN THE TABLE ABOVE. (SEE NOTE 2 ABOVE)
- THE CONTRACTOR SHALL RESTRAIN ALL FIRE HYDRANT JOINTS FROM THE TEE ON THE MAIN TO THE FIRE HYDRANT FLANGE.
- ALL CAPS SHALL UTILIZE PCC BLOCKING.

Bohannon & Huston
Geography One 7500 JEFFERSON NE Albuquerque NEW MEXICO 87109
ENGINEERS PLANNERS PHOTOGRAPHERS SURVEYORS SOFTWARE DEVELOPERS

CITY OF ALBUQUERQUE
PUBLIC WORKS DEPARTMENT
ENGINEERING DEVELOPMENT GROUP
UNIT 2 OF DESERT HIGHLANDS AT HIGH DESERT
UTILITY PLAN & PROFILE
QUAKING ASPEN PLACE

DESIGN REVIEW COMMITTEE: CITY ENGINEER APPROVING
LAST DESIGN UPDATE
CITY PROJECT NO. 621981
ZONE MAP NO. E-23/24
SHEET 12 OF 21

DATE 8/99
DRAWN BY BG
CHECKED BY KGP

SP1 JCB W.D. 9/4/96A07 COPYRIGHT BOHANNON & HUSTON 1995

NUMBER	ARC	BEARING	LENGTH	DELTA	TANGENT
C4	547.40'	590.00'	36°11'23"	179.71'	
C5	214.87'	500.00'	24°37'20"	109.12'	
C6	12.23'	1000.00'	104°08'18"	36.13'	
C7	226.34'	1000.00'	13°04'59"	114.67'	

NUMBER	BEARING	LENGTH
T3	S 76°08'25"E	72.08'
T4	N 88°38'14"E	220.00'
T5	N 88°38'14"E	313.44'



LOT NUMBER	SAS	STATION & OFFSET	SAS LENGTH	TOP OF PIPE AT PLUG IN/RISE	Δ
34	24476.75	0.00' CL	31.00'	42.00'	11.90
35	28471.27	0.00' CL	31.00'	22.96-13'	21.92
36	28416.44	0.00' CL	31.00'	25.63-15'	50
37	29459.34	0.00' CL	31.00'	31.33-14'	1.08
38	31414.91	0.00' CL	31.00'	41.94'	7.0
39	33401.45	0.00' CL	31.00'	52.55'	45.14
56	32413.50	0.00' CL	31.00'	45.98-11'	34
57	31485.21	0.00' CL	31.00'	46.73-11'	22.77
28	28496.05	0.00' CL	31.00'	33.00-15'	90
33	27414.40	0.00' CL	31.00'	31.66-15'	76
40	26423.41	0.00' CL	31.00'	26.75-14'	90
9	24485.30	0.00' CL	31.00'	17.28'	90

NOTE: WATER METER LOCATIONS ARE DESIGNATED BY STATIONING AT PROPERTY CORNERS


RECORD DRAWING

WATERLINE TANGENT DATA				
NUMBER	ARC	RADIUS	DELTA	TANGENT
C12	353.71'	560.00'	36°11'23"	182.98'
C13	210.57'	490.00'	24°37'20"	106.94'
C14	292.37'	1010.00'	104°08'18"	147.21'

WATERLINE TANGENT DATA		
NUMBER	BEARING	LENGTH
T10	S 76°08'29"E	72.08'
T11	N 88°38'14"E	391.47'

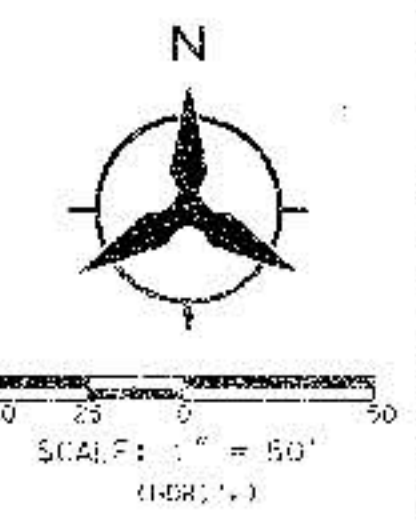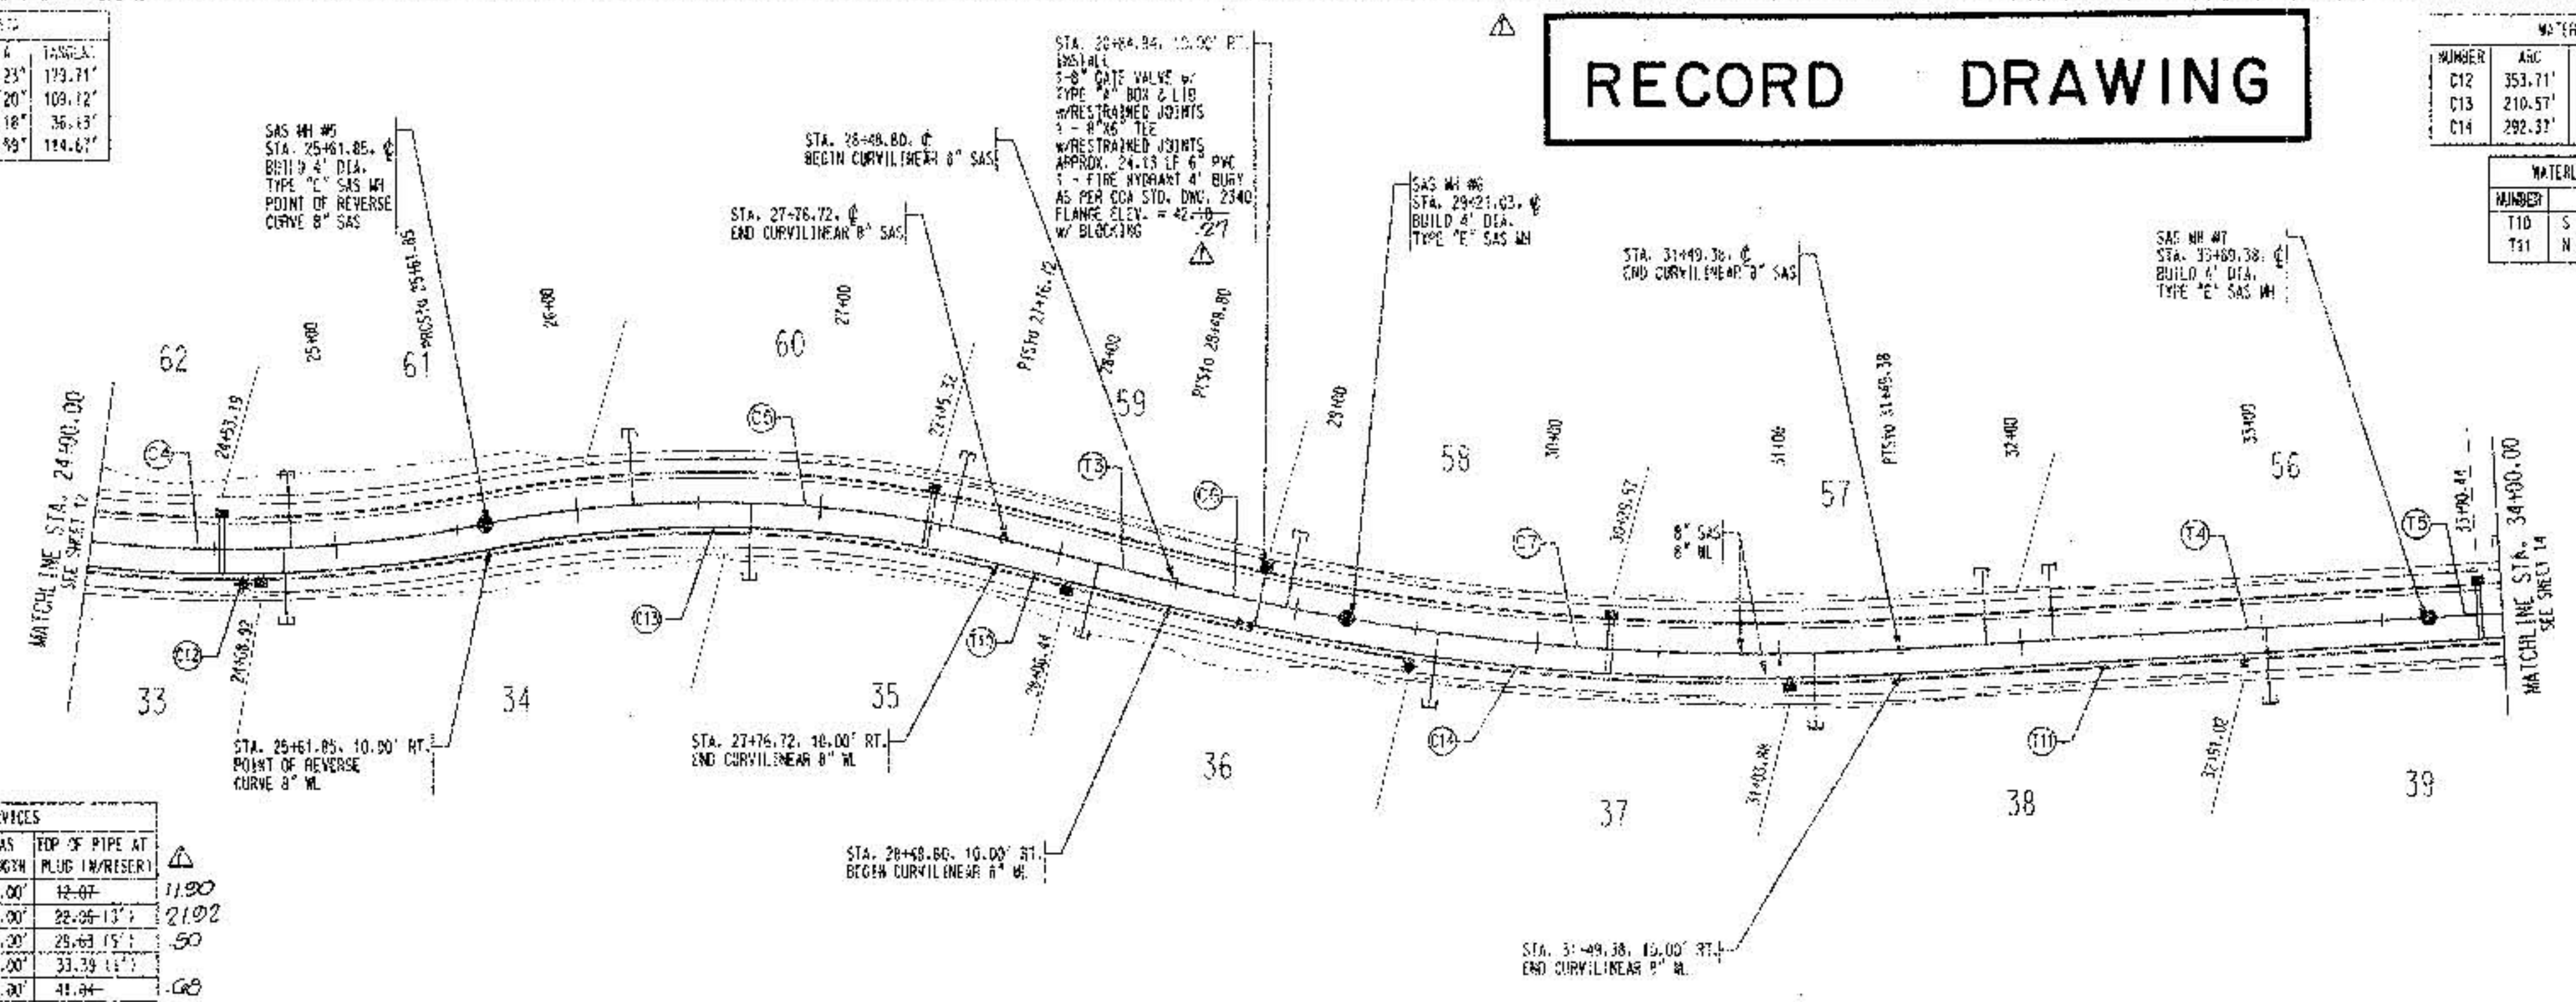

QUAKING ASPEN PLACE

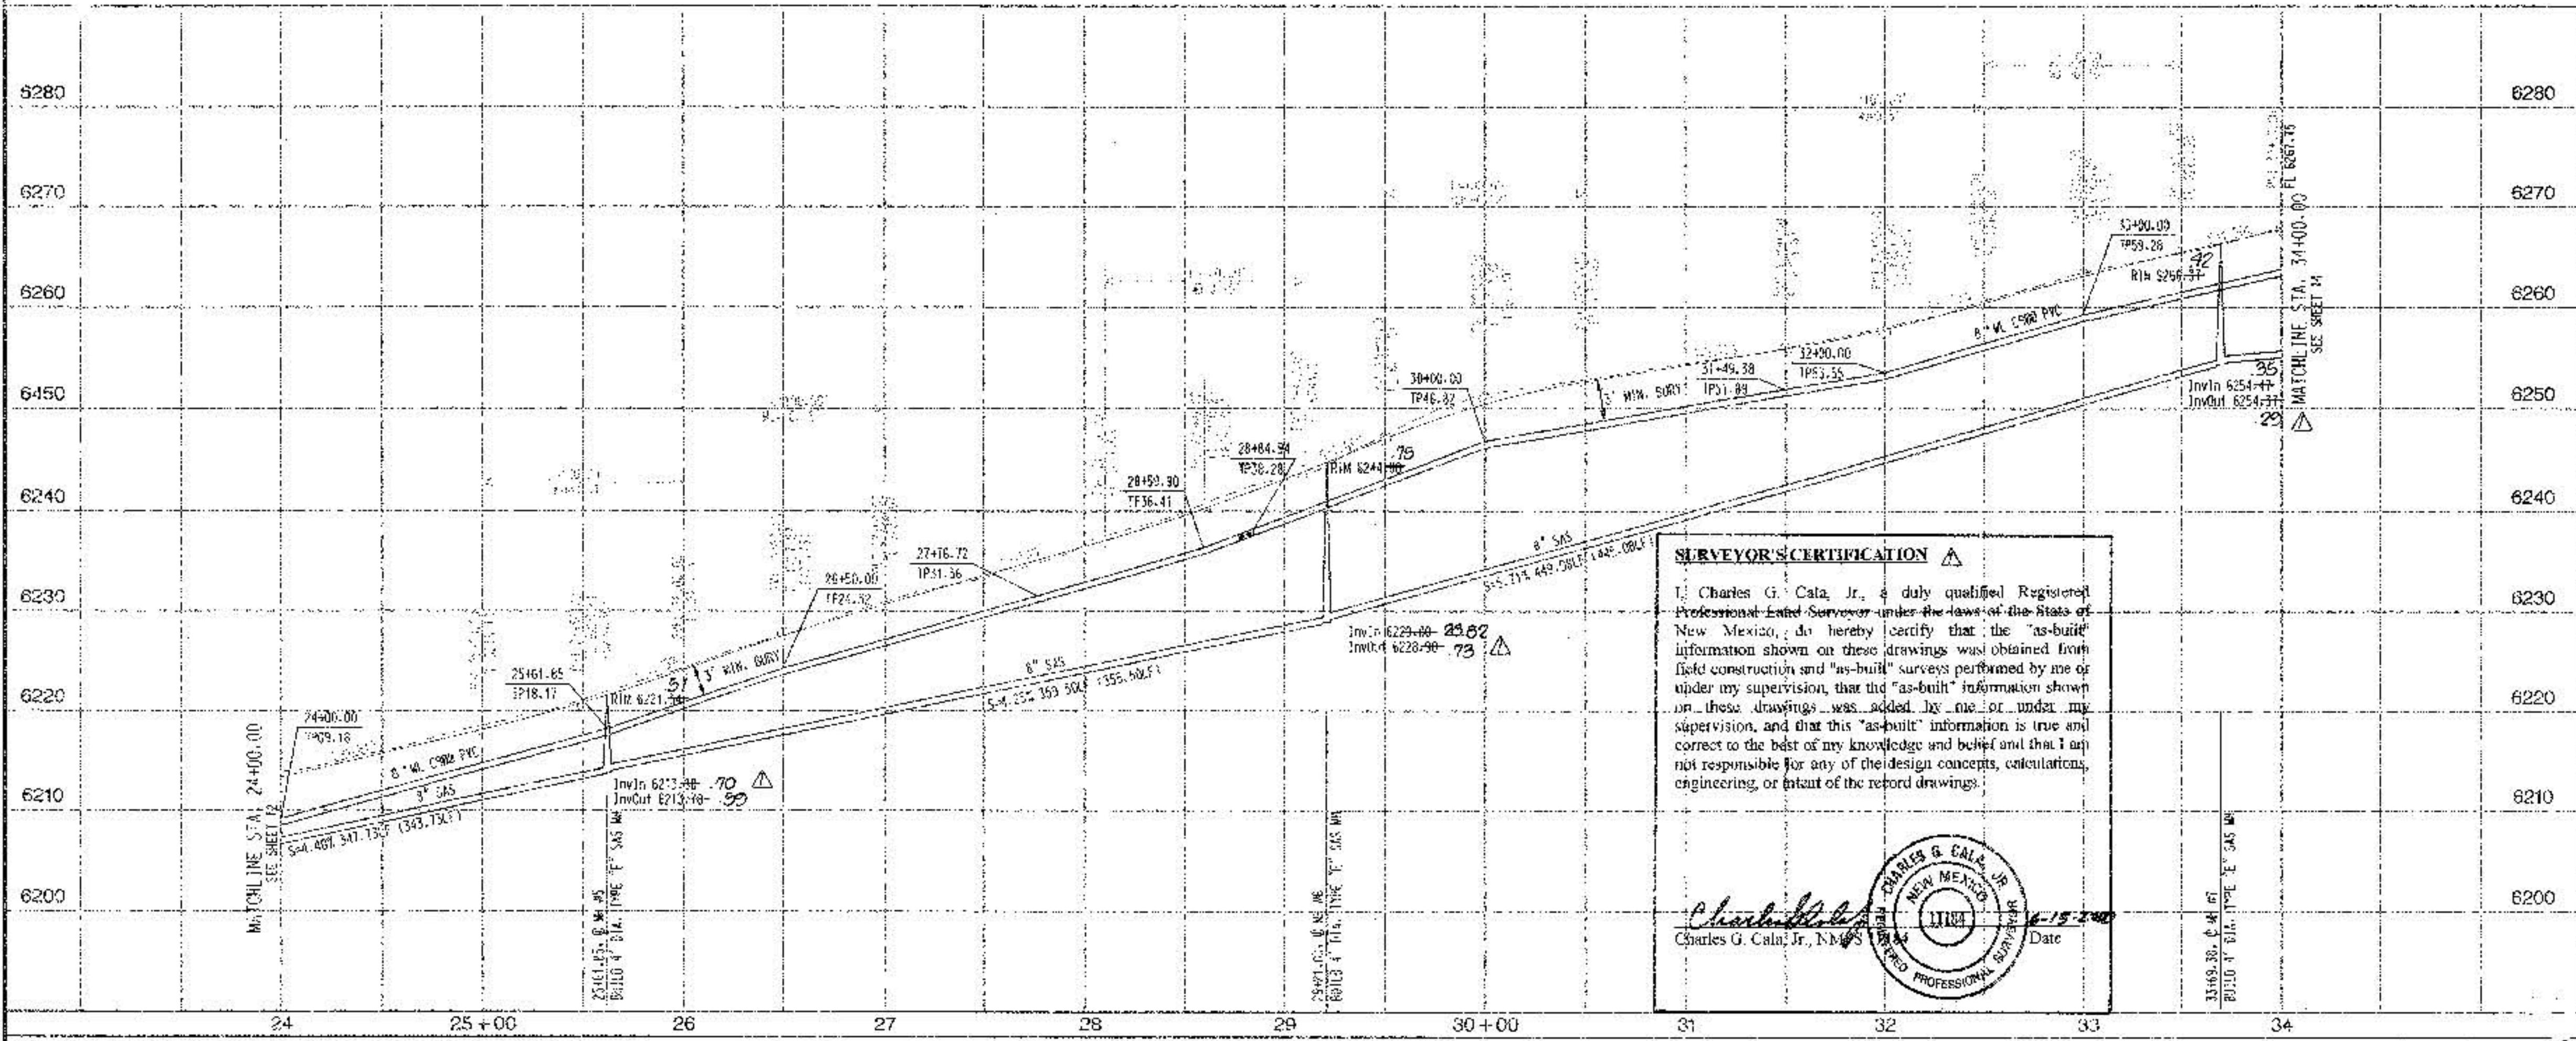

SURVEYOR'S CERTIFICATION

I, Charles G. Cata, Jr., a duly qualified Registered Professional Land Surveyor under the laws of the State of New Mexico, do hereby certify that the "as-built" information shown on these drawings was obtained from field construction and "as-built" surveys performed by me or under my supervision, that the "as-built" information shown on these drawings was added by me or under my supervision, and that this "as-built" information is true and correct to the best of my knowledge and belief and that I am not responsible for any of the design concepts, calculations, engineering, or intent of the record drawings.

Charles G. Cata, Jr., N.M.S.
Date: 8-15-2000

- NOTES
1. THE CONTRACTOR SHALL FIELD VERIFY ALL EXISTING UTILITY LOCATIONS AND NOTIFY THE ENGINEER IMMEDIATELY OF ANY DISCREPANCIES.
 2. ALL CURB RETURN RADIUS SHALL BE 25' UNLESS OTHERWISE SPECIFIED.
 3. ALL CURVE DATA AND DIMENSIONS REFER TO FACE OF CURB UNLESS OTHERWISE SPECIFIED.
 4. GRADE ELEVATIONS, WHERE NOTED, ARE ALONG FLOWLINE OF FACE OF CURB UNLESS OTHERWISE SPECIFIED.
 5. CONTRACTOR IS TO INSTALL A 4" X 4" X 5' POST AND END AT THE END OF EACH SANITARY SEWER SERVICE.
 6. CONTRACTOR IS RESPONSIBLE FOR REPAIR AND/OR REPLACEMENT OF ALL UTILITY CONDUITS AND EXISTING LINES.
 7. ANY ADDITIONAL GRADING REQUIRED TO MATCH PROPOSED STREET GRADES SHALL BE INCIDENTAL TO PAVING ITEMS.
 8. CONTRACTOR SHALL PROVIDE THE INSPECTORS, (CITY AND PRIVATE) WITH THE PROPOSED HYDROSTATIC TESTING PLAN. THE PLAN MUST BE APPROVED BEFORE TESTING OPERATIONS BEGIN.
 9. CONTRACTOR SHALL PARK EQUIPMENT AND VEHICLES AS NOT TO INTERFERE WITH NORMAL ACTIVITIES OF RESIDENTS OR OTHER CONTRACTORS ON SITE.
 10. ANY DAMAGE TO THE EXISTING FACILITIES (CURB & GUTTER), PAVEMENT, CONDUITS, LANDSCAPING, UTILITY LINES, ETC., DURING CONSTRUCTION SHALL BE REPLACED AT THE CONTRACTOR'S EXPENSE.
 11. REMOVAL OF THE EXISTING CURB AND GUTTER SHALL BE AS PER COA STD. DWG. 2415 (SAVCLT ONLY).
 12. WHEELCHAIR RAMPS SHALL BE CONSTRUCTED PRIOR TO ACCEPTANCE OF CURB & GUTTER.

RESTRAINED JOINTS TABLE

MICRO-CANAL JOINTS	LENGTH OF RESTRAINED JOINTS FROM EACH SIDE OF MJ LISTED	6"	8"	10"
11-25°		2'	3'	4'
22.5°		4'	5'	6'
45°		6'	8'	10'
90°		20'	26'	38'
GATE VALVE		55'	72'	86'
REDUCER (10" X 6")		53'	-	53'
VERTICAL BEND-11.25°		LOWER-1' UPPER-7'	LOWER-1' UPPER-8'	

- NOTES
1. ALL MECHANICAL JOINTS SHALL BE RESTRAINED AT THE FITTING.
 2. THE CONTRACTOR SHALL PROVIDE A MINIMUM PIPE LENGTH OF 20 LF FROM ALL MECHANICAL JOINTS. ALL PIPE JOINTS WITHIN 20 LF OF A MJ SHALL BE RESTRAINED AT THE CONTRACTOR'S EXPENSE.
 3. THE CONTRACTOR SHALL RESTRAIN ALL PIPE JOINTS IN THE SPECIFIED DISTANCE LISTED IN THE TABLE ABOVE. (SEE NOTE 2 ABOVE)
 4. THE CONTRACTOR SHALL RESTRAIN ALL FIRE HYDRANT JOINTS FROM THE TEE ON THE MAIN TO THE FIRE HYDRANT FLANGE.
 5. ALL CAPS SHALL UTILIZE PCC BLOCKING.

Bohannon & Huston

Courtyard One 7500 JEFFERSON NE Albuquerque NEW MEXICO 87109

PHOTOGRAPHIC SURVEYS SOFTWARE SERVICES

CITY OF ALBUQUERQUE
PUBLIC WORKS DEPARTMENT
ENGINEERING DEVELOPMENT GROUP

UNIT 2 OF DESERT HIGHLANDS AT HIGH DESERT
UTILITY PLAN & PROFILE
QUAKING ASPEN PLACE

DESIGN REVIEW COMMITTEE	ENGINEER'S APPROVAL	MO. / DAY / YR.	MO. / DAY / YR.
LAST DESIGN UPDATE	CITY ENGINEER		
CITY PROJECT NO.	ZONE MAP NO.	SHEET	OF
621981	E-23/24	13	21

RECORD DRAWING

STA. 36+76.59, QUAKING ASPEN PLACE
STA. 1+00.00, SNAKEDANCE COURT

STA. 36+46.99, 10.00' LT. QUAKING ASPEN PL.
STA. 1+49.90, 2.50' RT. WATERLINE EASEMENT
INSTALL 1 - 10" 90° BEND
W/ RESTRAINED JOINTS

STA. 36+37.99, 14.13' RT.
INSTALL 1 - 10" GATE VALVE W/
TYPE "A" BOX & LID
W/ RESTRAINED JOINTS

WATERLINE EASEMENTS
SEE SHEET 15

20' WATERLINE EASEMENT

10' M.
8" SAS
8" M.L.

8" SAS
8" M.L.

STA. 36+42.82, QUAKING ASPEN PL.
STA. 1+01.00, SNAKEDANCE CT
BUILD 4" DIA.
TYPE "E" SAS MH

STA. 36+42.78, 10.00' RT. QUAKING ASPEN PL.
STA. 6+42.66, 17.68' LT. SNAKEDANCE CT
INSTALL
1 - 10" 1/2" TEE W/ RESTRAINED JOINTS
1 - 10" x 6" REDUCER W/ RESTRAINED JOINTS

STA. 37+31.41, 10.00' LT.
INSTALL 1 - 10" GATE VALVE W/
TYPE "A" BOX & LID
W/ RESTRAINED JOINTS

STA. 37+44.85, 10.00' LT.
BEGIN CURVE LINEAR 6" M.

STA. 37+44.85, 10.60' LT.
BEGIN CURVE LINEAR 6" SAS

STA. 10+99.01, 10.00' LT.
END CURVE LINEAR 6" M

SAS MH #59
STA. 10+99.01, 10" RT.
BUILD 4" DIA.
TYPE "E" SAS MH
END CURVE LINEAR 6" SAS

STA. 42+44.72, 0" RT.
BUILD 4" DIA.
TYPE "E" SAS MH

STA. 43+05.91, 10.00' LT.
INSTALL
1 - 6" 30° TEE
W/ RESTRAINED JOINTS
APPROX. 40.15 LF 6" PVC
1 - FIRE HYDRANT 4" BURY
AS PER CDA STD. DNG. 2340
FLANGE ELEV. = 12.92'
W/ BLOCKING 13.72'

STA. 43+11.73, 10.00' LT.
INSTALL 1 - 6" 90° CAP
W/ BLOCKING

WATERLINE CURVE DATA

NUMBER	ARC	RADIUS	DELTA	TANGENT
C15	321.48'	490.00'	38°17'31"	170.12'

WATERLINE TANGENT DATA

NUMBER	BEARING	LENGTH
T11	N 86°38'14"E	391.41'
T12	N 86°38'14"E	132.28'
T13	N 86°38'14"E	144.68'
T14	N 86°38'14"E	72.07'
T15	N 48°20'43"E	212.72'

Sanitary Sewer Services

LOT NUMBER	SAS STATION & OFFSET	SAS LENGTH	TOP OF PIPE AT PLUG 18/18 (RISER)
49	X=432911.39, Y=1513110.11 AT PLUS 42.96'	42.96'	6305.28 (2') 1
50	X=432963.62, Y=1513158.22 AT PLUS 64.51'	64.51'	6305.70 (2') 1
51	41+44.38, 0.00' CL.	31.00'	6294.87 1
52	39+65.54, 0.00' CL.	31.00'	6285.50 (5') 1
53	38+33.87, 0.00' CL.	31.00'	6275.89 (5') 1
54	35+75.15, 0.00' CL.	31.00'	6263.00 (5') 1
55	34+00.44, 0.00' CL.	31.00'	6256.41 1

NOTE: WATER METER LOCATIONS ARE DESIGNATED BY STATIONING AT PROPERTY CORNERS.

QUAKING ASPEN PLACE

SCALE: 1" = 50'

I, Charles C. Calkins, a duly qualified Registered Professional Land Surveyor under the laws of the State of New Mexico, do hereby certify that the "as-built" information shown on these drawings was obtained from field construction and "as-built" surveys performed by me or under my supervision; that the "as-built" information shown on these drawings was added by me; or under my supervision, and that this "as-built" information is true and correct to the best of my knowledge and belief and that I am not responsible for any of the design concepts, calculations, engineering, or content of the record drawings.

Charles G. Cala, Jr., Director

Charles G. Cala, Jr., Director

11184

645-2000

Date

1. THE CONTRACTOR SHALL FIELD VERIFY ALL UTILITY LOCATIONS AND NOTIFY THE ENGINEER IMMEDIATELY OF ANY DISCREPANCIES.
2. ALL CURB RETURN RADII SHALL BE 25' UNLESS OTHERWISE SPECIFIED.
3. ALL CURVE DATA AND DIMENSIONS REFER TO FACE OF CURB UNLESS OTHERWISE SPECIFIED.
4. GRADE ELEVATIONS, WHERE NOTED, ARE ALONG FLOWLINE OF FACE OF CURB UNLESS OTHERWISE SPECIFIED.
5. CONTRACTOR IS TO INSTALL A 4" X 4" X 5' POST AT ANY END OF THE END OF EACH SANITARY SEWER SERVICE.
6. CONTRACTOR IS RESPONSIBLE FOR REPAIR AND/OR REPLACEMENT OF ALL UTILITY CONDUITS AND EXISTING LINES.
7. ANY ADDITIONAL GRADING REQUIRED TO MATCH PROPOSED STREET GRADES SHALL BE INCIDENTAL TO PAVING ITEMS.
8. CONTRACTOR SHALL PROVIDE THE INSPECTORS, (CITY AND PRIVATE) WITH THE PROPOSED HYDROSTATIC TESTING PLAN. THE PLAN MUST BE APPROVED BEFORE TESTING OPERATIONS BEGIN.
9. CONTRACTOR SHALL PARK EQUIPMENT AND VEHICLES AS NOT TO INTERFERE WITH NORMAL ACTIVITIES OF RESIDENTS OR OTHER CONTRACTORS ON SITE.
10. ANY DAMAGE TO THE EXISTING FACILITIES (CURB & GUTTER, PAVEMENT, CONDUITS, LANDSCAPING, UTILITY LINES, ETC.) DURING CONSTRUCTION SHALL BE REPLACED AT THE CONTRACTORS' EXPENSE.
11. REMOVAL OF THE EXISTING CURB AND GUTTER SHALL BE AS PER COA STD. DWG. 2415 (SAUCUT ONLY).
12. WHEELCHAIR RAMPS SHALL BE CONSTRUCTED PRIOR TO ACCEPTANCE OF CURB & GUTTER.

MECHANICAL JOINTS	LENGTH OF RESTRAINED JOINTS FROM EACH SIDE OF WJ LISTED		
	6"	8"	10"
11-25°	2'	3'	4'
22-5°	4'	5'	8'
45°	8'	11'	18'
90°	20'	25'	38'
GATE VALVE	55'	72'	86'
REDUCER (10"X6")	53'	~	53'
VERTICAL BEND-11.25°	-	LOWER-1' UPPER-7'	LOWER-1' UPPER-8'

1. ALL MECHANICAL JOINTS SHALL BE RESTRAINED AT THE FITTING.
2. THE CONTRACTOR SHALL PROVIDE A MINIMUM PIPE LENGTH OF 20 LF FROM ALL MECHANICAL JOINTS. ALL PIPE JOINTS WITHIN 20 LF OF A MJ SHALL BE RESTRAINED AT THE CONTRACTORS EXPENSE.
3. THE CONTRACTOR SHALL RESTRAIN ALL PIPE JOINTS IN THE SPECIFIED DISTANCE LISTED IN THE TABLE ABOVE. (SEE NOTE 2 ABOVE)
4. THE CONTRACTOR SHALL RESTRAIN ALL FIRE HYDRANT JOINTS FROM THE TEE ON THE MAIN TO THE FIRE HYDRANT FLANGE.
5. ALL CAPS SHALL UTILIZE PC BLOCKING.

Bohannon & Huston

 **Creighton One 7560 JEFFERSON NE Albuquerque NEW MEXICO 87109**

ENGINEERS PLANNERS PHOTOGRAMMETRISTS SURVEYORS SOFTWARE DEVELOPERS

A CITY OF ALBUQUERQUE
PUBLIC WORKS DEPARTMENT
ENGINEERING DEVELOPMENT GROUP


UNIT 2 OF DESERT HIGHLANDS AT HIGH DESERT
UTILITY PLAN & PROFILE
CHALKING GREEN PLAGE

DESIGN REVIEW COMMITTEE		CITY ENGINEER APPROVAL		MO. 2/24/78		MO. 2/24/78	
[Signature]		[Signature]		LAST DESIGN UPDATE			
[Signature]		[Signature]					
[Signature]		[Signature]					
[Signature]		[Signature]					
[Signature]		[Signature]					
CITY PROJECT NO.		ZONE MAP NO.		SHEET		OF	
621981		F-23/24		14		21	

RPT OF NO 00196106

RPT OF NO 00196106

RECORD DRAWING

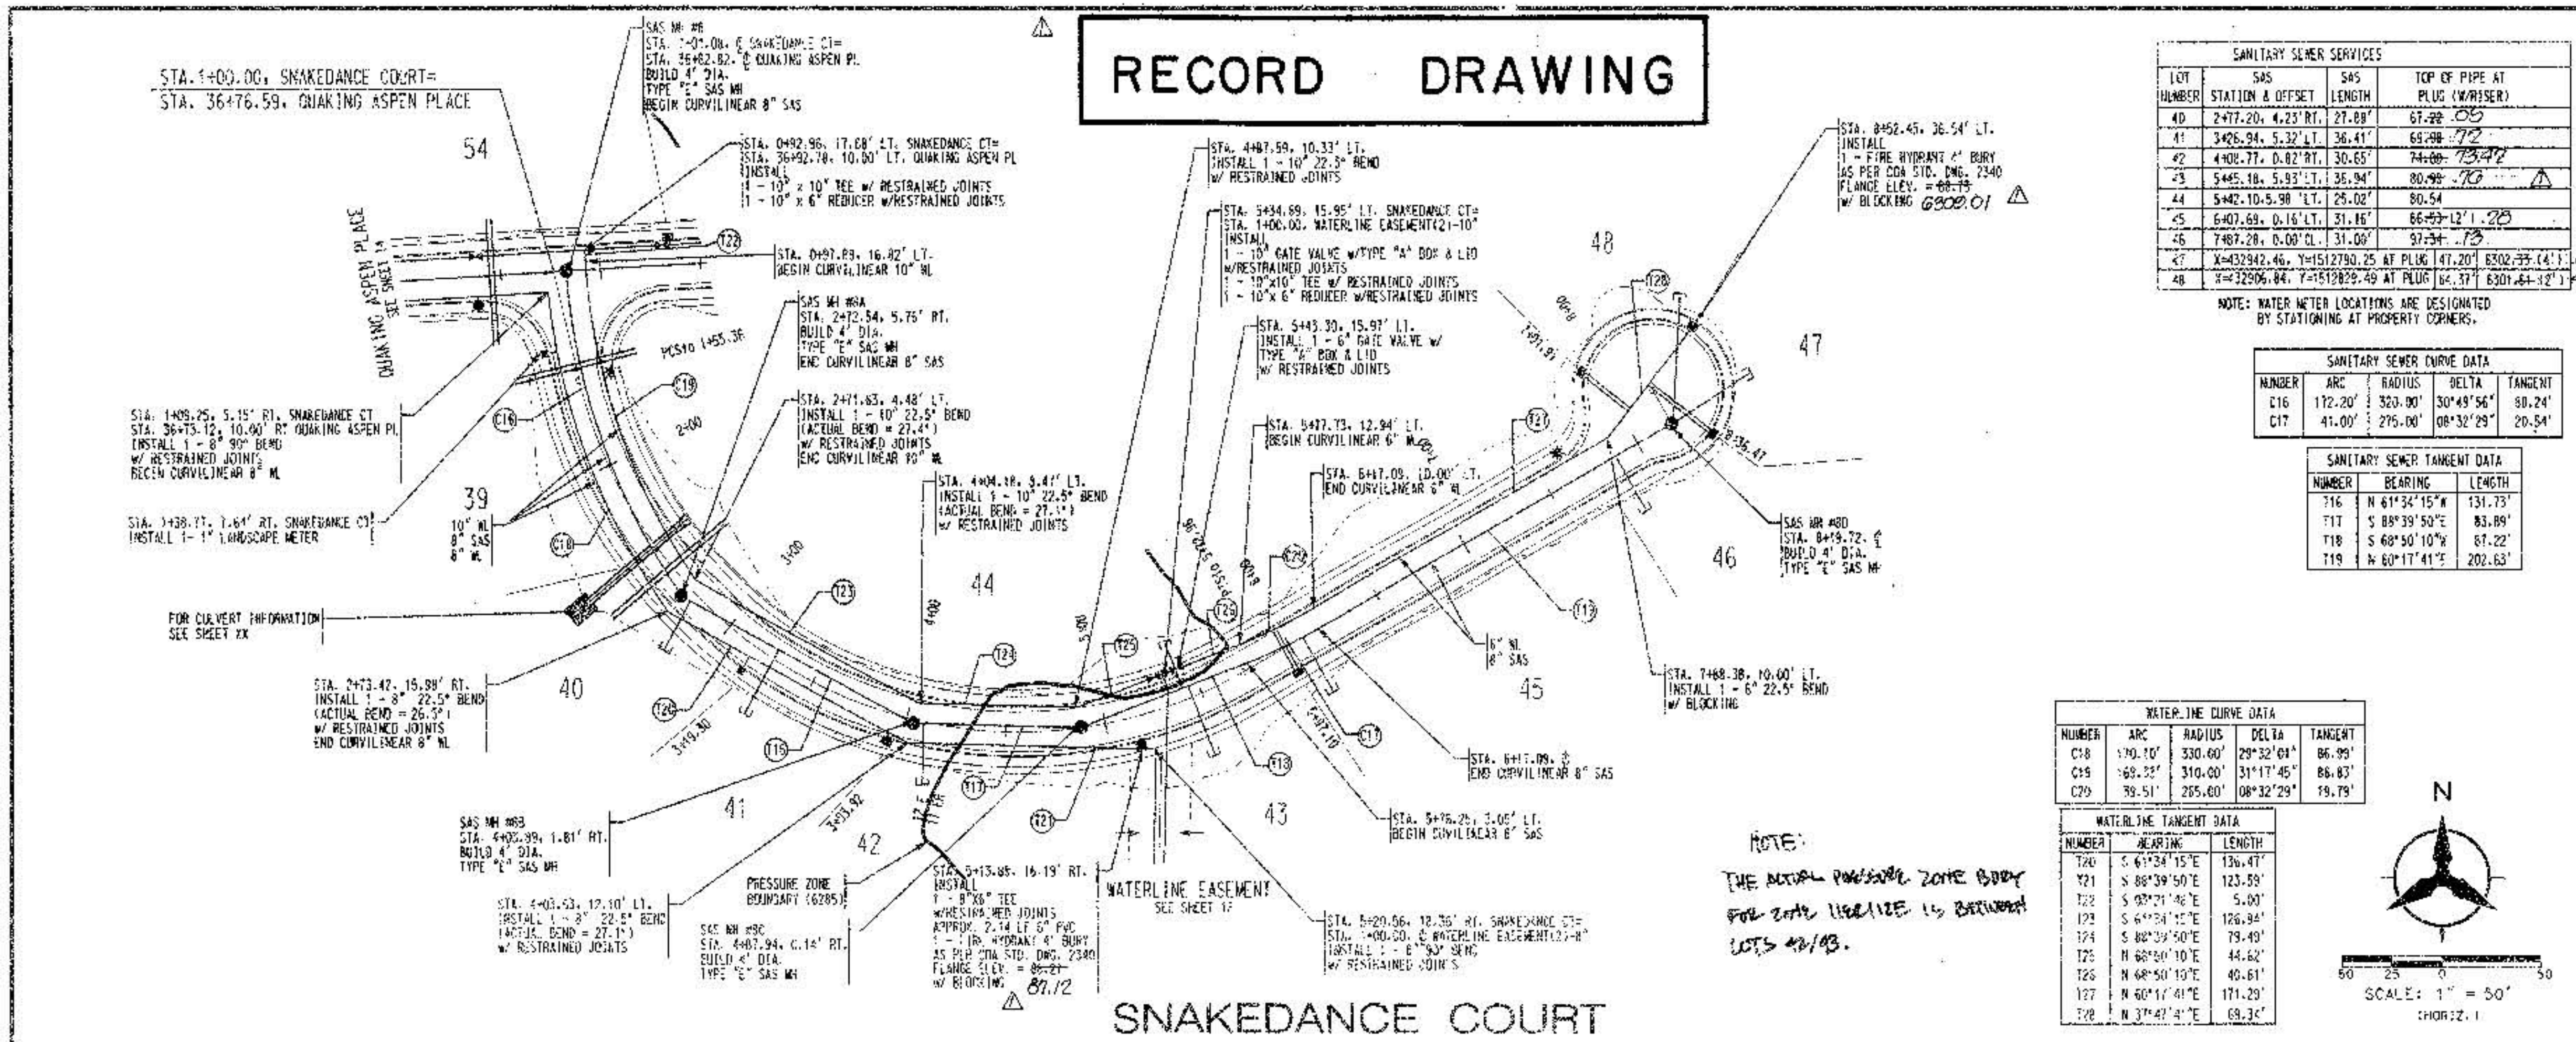


SANITARY SEWER SERVICES				
LOT NUMBER	SAS	SAS LENGTH	TOP OF PIPE AT PLUG (W/SEWER)	
40	2477.20, 4.23' RT.	27.88'	67.28'	0.0
41	3426.94, 5.32' LT.	36.41'	68.28'	0.0
42	4408.77, 6.82' RT.	30.65'	74.00'	0.0
43	5445.18, 5.93' LT.	35.94'	80.92'	0.0
44	5442.10, 5.98' LT.	25.02'	80.54'	0.0
45	6407.65, 0.16' LT.	31.16'	86.53'	1.25
46	7487.28, 0.00' CL.	31.08'	87.54'	0.0
47	X=432942.46, Y=1512790.25 AT PLUG 147.20' E302.33' (41.14) 47			
48	X=432906.84, Y=1512789.49 AT PLUG 162.37' E301.44' (42.12) 48			

SANITARY SEWER CURVE DATA				
NUMBER	ARC	RADIUS	DELTA	TANGENT
C16	112.20'	320.00'	30°45'56"	80.24'
C17	41.00'	275.00'	08°32'29"	20.54'

SANITARY SEWER TANGENT DATA		
NUMBER	BEARING	LENGTH
T16	N 61°34'15"E	131.73'
T17	S 88°39'50"E	83.89'
T18	S 60°50'10"E	87.22'
T19	N 60°11'41"E	202.63'

WATERLINE CURVE DATA				
NUMBER	ARC	RADIUS	DELTA	TANGENT
C18	190.10'	330.00'	29°32'04"	86.93'
C19	85.32'	310.00'	31°17'45"	86.83'
C20	79.51'	205.00'	08°32'29"	19.79'

WATERLINE TANGENT DATA		
NUMBER	BEARING	LENGTH
T20	S 61°34'15"E	136.41'
T21	S 88°39'50"E	123.59'
T22	S 02°21'45"E	5.00'
T23	S 61°34'15"E	126.84'
T24	S 88°39'50"E	79.49'
T25	N 60°50'10"E	44.62'
T26	N 60°50'10"E	40.61'
T27	N 60°11'41"E	171.29'
T28	N 37°42'41"E	69.34'

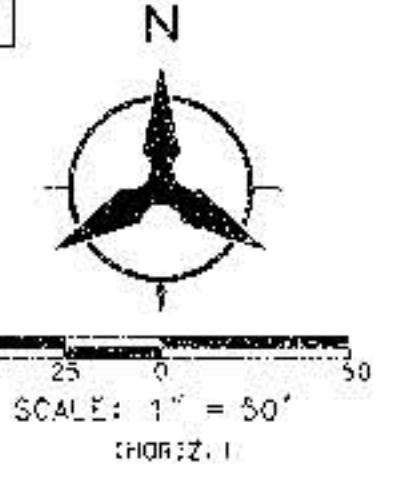

- NOTES
1. THE CONTRACTOR SHALL FIELD VERIFY ALL EXISTING UTILITY LOCATIONS AND NOTIFY THE ENGINEER IMMEDIATELY OF ANY DISCREPANCIES.
 2. ALL CURB RETURN RADIUS SHALL BE 25' UNLESS OTHERWISE SPECIFIED.
 3. ALL CURVE DATA AND DIMENSIONS REFER TO FACE OF CURB UNLESS OTHERWISE SPECIFIED.
 4. GRADE ELEVATIONS, WHERE NOTED, ARE ALONG FLOWLINE OF FACE OF CURB UNLESS OTHERWISE SPECIFIED.
 5. CONTRACTOR IS TO INSTALL A 4" X 4" X 5' POST AND END AT THE END OF EACH SANITARY SEWER SERVICE.
 6. CONTRACTOR IS RESPONSIBLE FOR REPAIR AND/OR REPLACEMENT OF ALL UTILITY CONDUITS AND EXISTING LINES.
 7. ANY ADDITIONAL GRADING REQUIRED TO MATCH PROPOSED STREET GRADES SHALL BE INCIDENTAL TO PAVING ITEMS.
 8. CONTRACTOR SHALL PROVIDE THE INSPECTORS (CITY AND PRIVATE) WITH THE PROPOSED HYDROSTATIC TESTING PLAN. THE PLAN MUST BE APPROVED BEFORE TESTING OPERATIONS BEGIN.
 9. CONTRACTOR SHALL PARK EQUIPMENT AND VEHICLES AS NOT TO INTERFERE WITH NORMAL ACTIVITIES OF RESIDENTS OR OTHER CONTRACTORS ON SITE.
 10. ANY DAMAGE TO THE EXISTING FACILITIES (CURB & GUTTER), PAVEMENT, CONDUITS, LANDSCAPING, UTILITY LINES, ETC., DURING CONSTRUCTION SHALL BE REPLACED AT THE CONTRACTORS EXPENSE.
 11. REMOVAL OF THE EXISTING CURB AND GUTTER SHALL BE AS PER CDA STD. DWG. 2415 (SAW CUT ONLY).
 12. WHEELCHAIR RAMPS SHALL BE CONSTRUCTED PRIOR TO ACCEPTANCE OF CURB & GUTTER.


RESTRAINED JOINTS TABLE			
MECHANICAL JOINTS	LENGTH OF RESTRAINED JOINTS FROM EACH SIDE OF JOINT LISTED		
	6"	8"	10"
11.25"	2'	3'	4'
22.5"	4'	5'	8'
45"	8'	11'	16'
90"	20'	26'	38'
GATE VALVE	55'	72'	86'
REDUCER (10" X 6")	55'	-	53'
VERTICAL BEND-11.25"	-	LOWER-1' UPPER-7'	LOWER-1' UPPER-8'

- NOTES
1. ALL MECHANICAL JOINTS SHALL BE RESTRAINED AT THE FITTING.
 2. THE CONTRACTOR SHALL PROVIDE A MINIMUM PIPE LENGTH OF 20 LF FROM ALL MECHANICAL JOINTS. ALL PIPE JOINTS WITHIN 20 LF OF A M.J. SHALL BE RESTRAINED AT THE CONTRACTORS EXPENSE.
 3. THE CONTRACTOR SHALL RESTRAIN ALL PIPE JOINTS IN THE SPECIFIED DISTANCE LISTED IN THE TABLE ABOVE. (SEE NOTE 2 ABOVE)
 4. THE CONTRACTOR SHALL RESTRAIN ALL FIRE HYDRANT JOINTS FROM THE TEE ON THE MAIN TO THE FIRE HYDRANT FLANGE.
 5. ALL CAPS SHALL UTILIZE PCC BLOCKING.

SURVEYOR'S CERTIFICATION

I, Charles G. Cala, Jr., a duly qualified Registered Professional Land Surveyor under the laws of the State of New Mexico, do hereby certify that the "as-built" information shown on these drawings was obtained from field construction and "as-built" surveys performed by me or under my supervision, and that this "as-built" information shown on these drawings is true and correct to the best of my knowledge and belief and that I am not responsible for any of the design concepts, calculations, engineering, or merit of the record drawings.

Charles G. Cala, Jr.
Charles G. Cala, Jr., P.L.S.
NEW MEXICO
11384
6-15-2000
REGISTERED PROFESSIONAL SURVEYOR

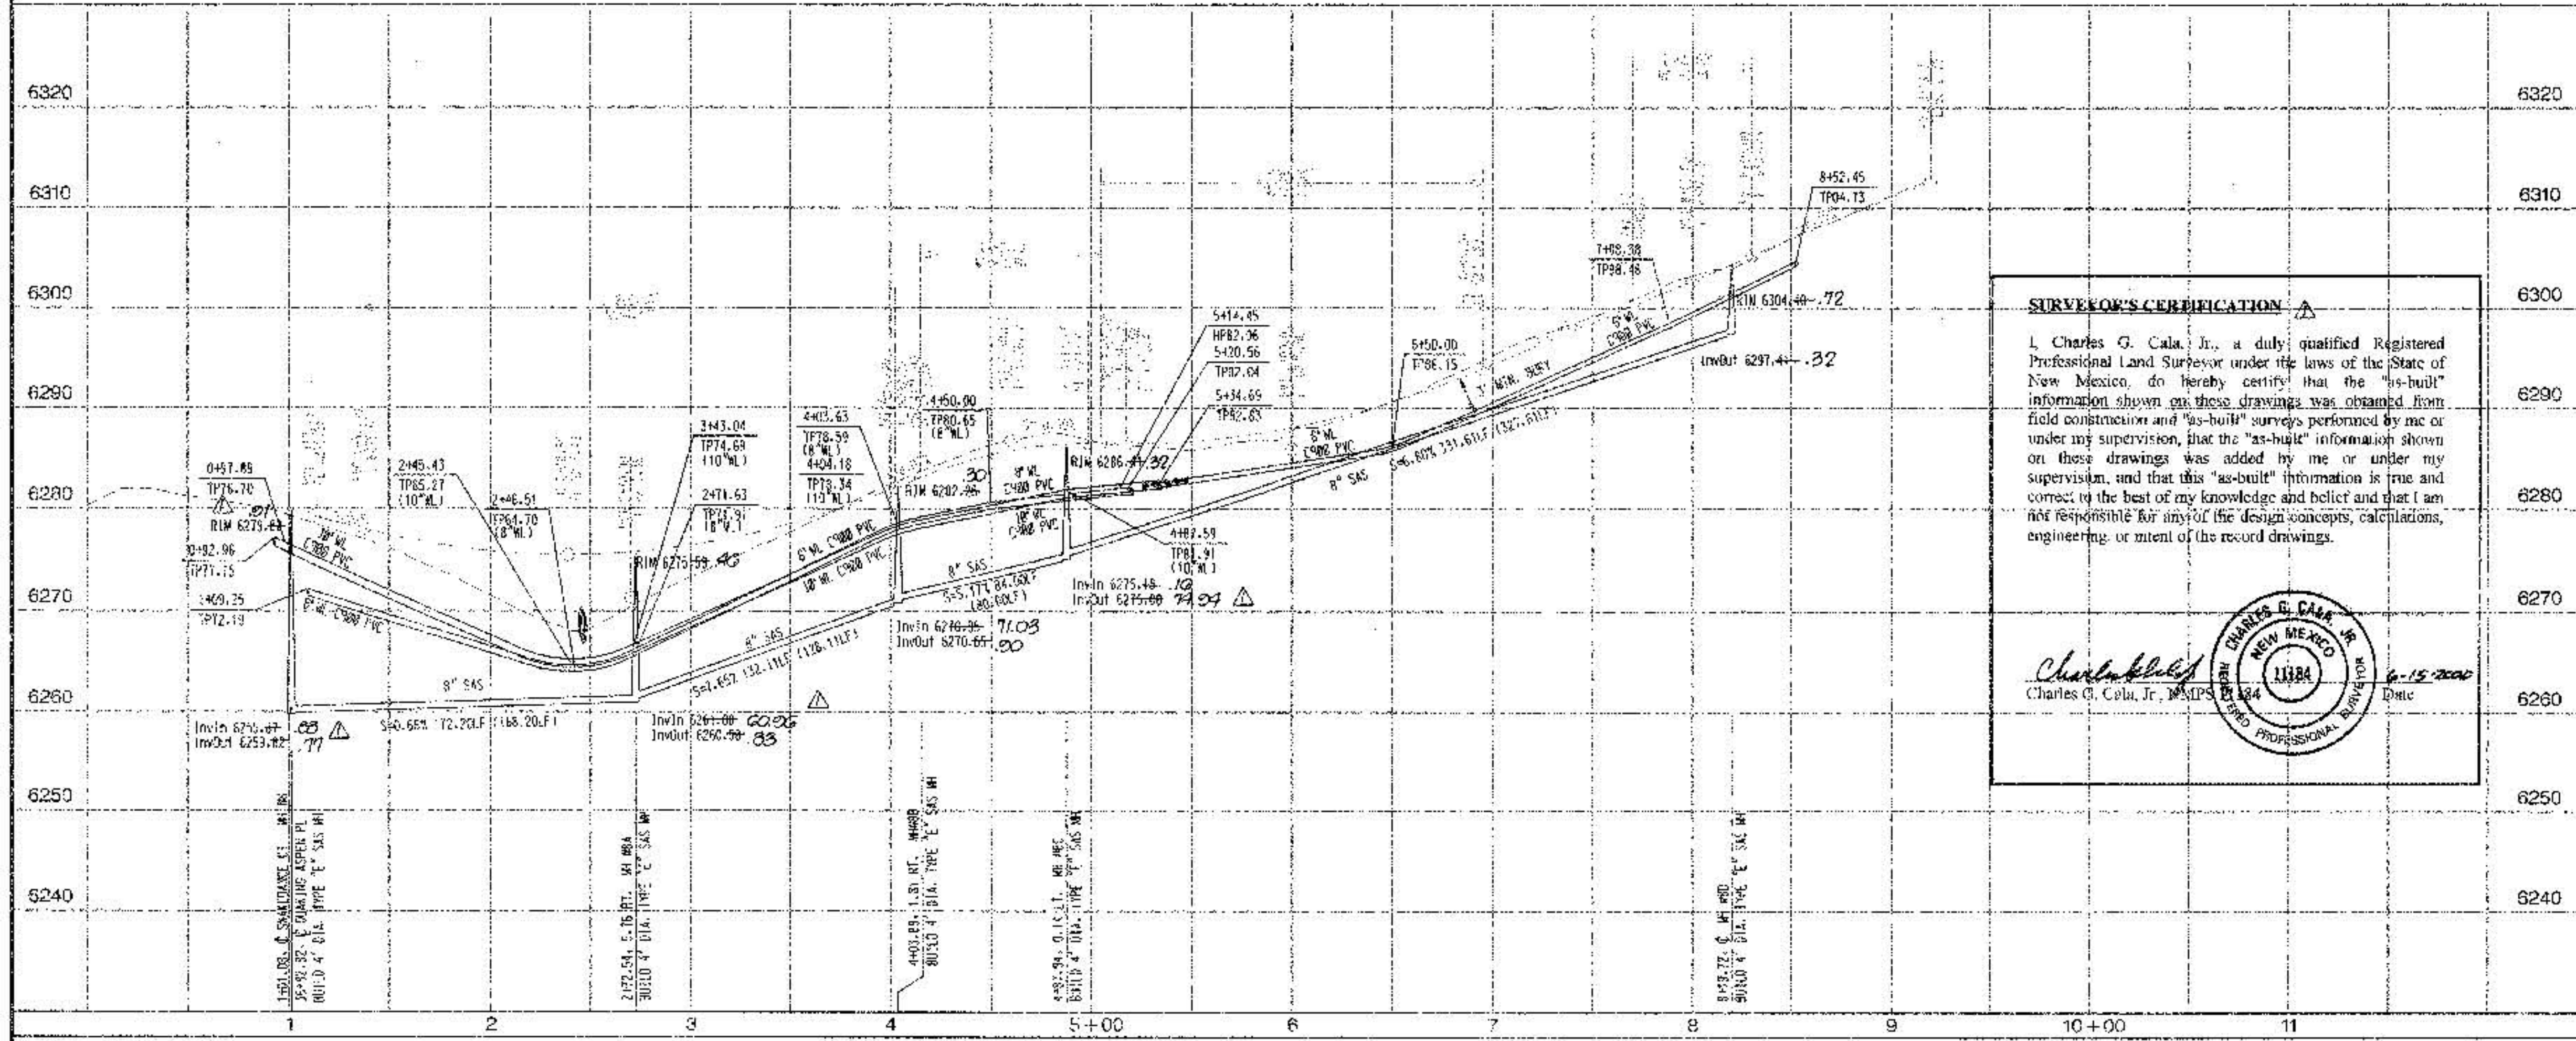

Bohannon & Huston

Contractors 7500 JEFFERSON NE ALBUQUERQUE NEW MEXICO 87109

ENGINEERS PLANNERS PHOTOGRAMMETRISTS SURVEYORS SOFTWARE DEVELOPERS

CITY OF ALBUQUERQUE
PUBLIC WORKS DEPARTMENT
ENGINEERING DEVELOPMENT GROUP


UNIT 2 OF DESERT HIGHLANDS AT HIGH DESERT
UTILITY PLAN & PROFILE
SNAKEDANCE COURT

DESIGN REVIEW COMMITTEE	ENGINEER APPROVAL	MO./DAY/YR.	MO./DAY/YR.
LAST DESIGN UPDATE	CITY ENGINEER		


CITY PROJECT NO. 621961 ZONE MAP NO. E-23/24 SHEET 15 OF 21

RECORD DRAWING

NUMBER	BEARING	LENGTH
11	S 04°06'28"E	300.50'
12	S 04°06'28"E	280.83'
13	N 21°09'50"W	7.98'
14	S 01°20'10"E	132.72'
15	N 86°15'14"E	49.22'
16	N 01°20'10"E	158.45'
17	N 86°15'14"E	49.35'


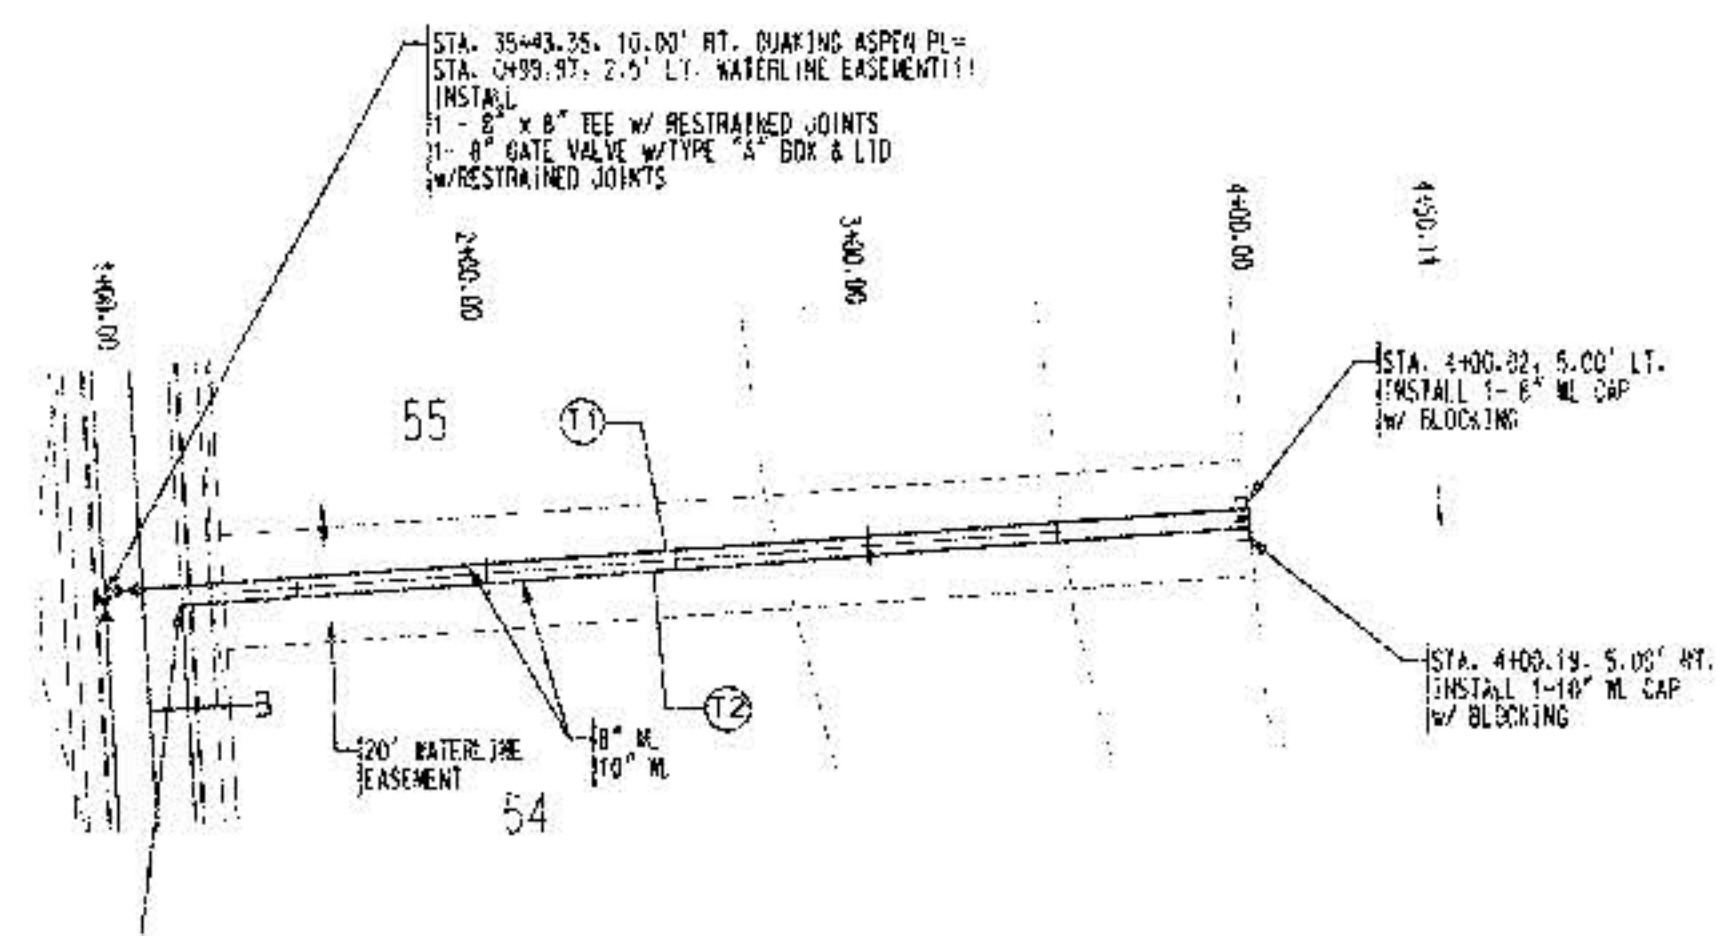


NOTE:
THE CONTRACTOR SHALL COORDINATE WITH OWNER CONCERNING THE PROTECTION OF THE EXISTING TREES DURING THE CONSTRUCTION/ TRENCHING OF WATERLINE. EVERY EFFECT SHALL BE TAKEN TO PROTECT THE EXISTING TREES AND THEIR ROOTS. CONTRACTOR SHALL REPLACE ANY TREE THAT HAS BEEN DAMAGED IN ANY WAY AT CONTRACTOR EXPENSE.

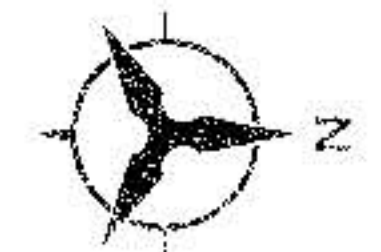


SCALE: 1" = 50'
(HORIZ.)

WATERLINE EASEMENT 1

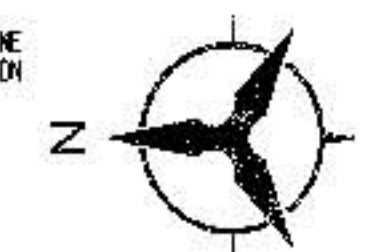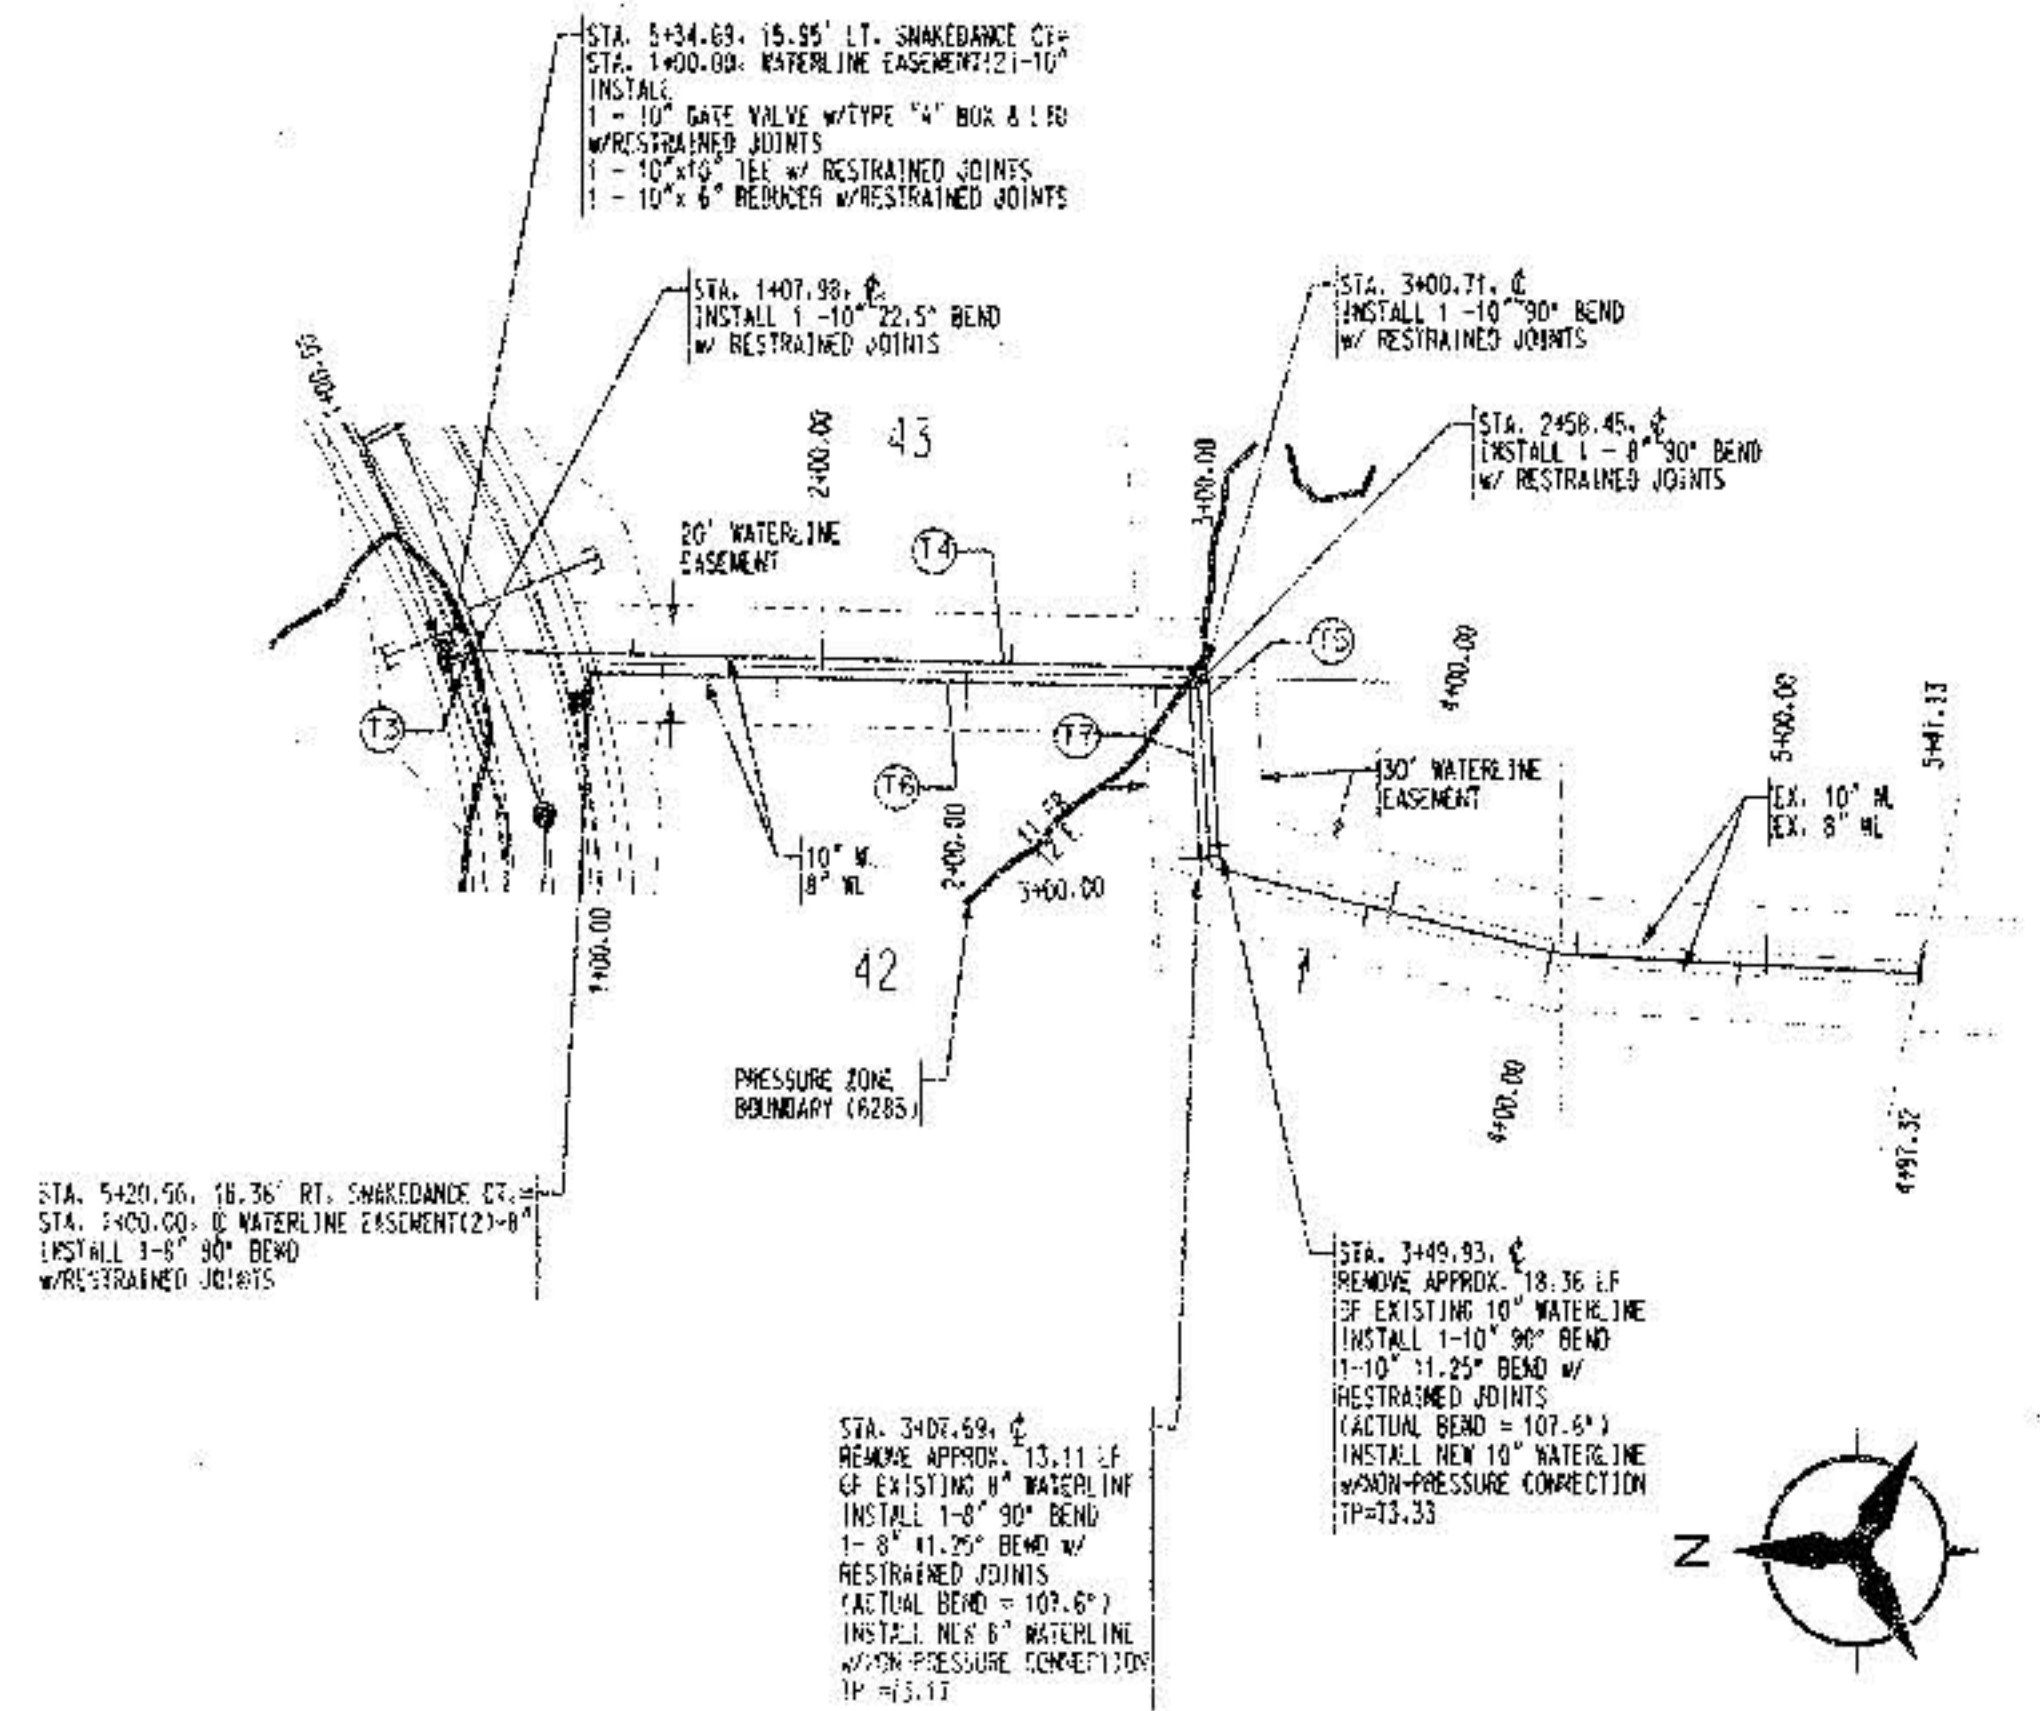

SCALE: 1" = 50'
(HORIZ.)

WATERLINE EASEMENT 2 (8")

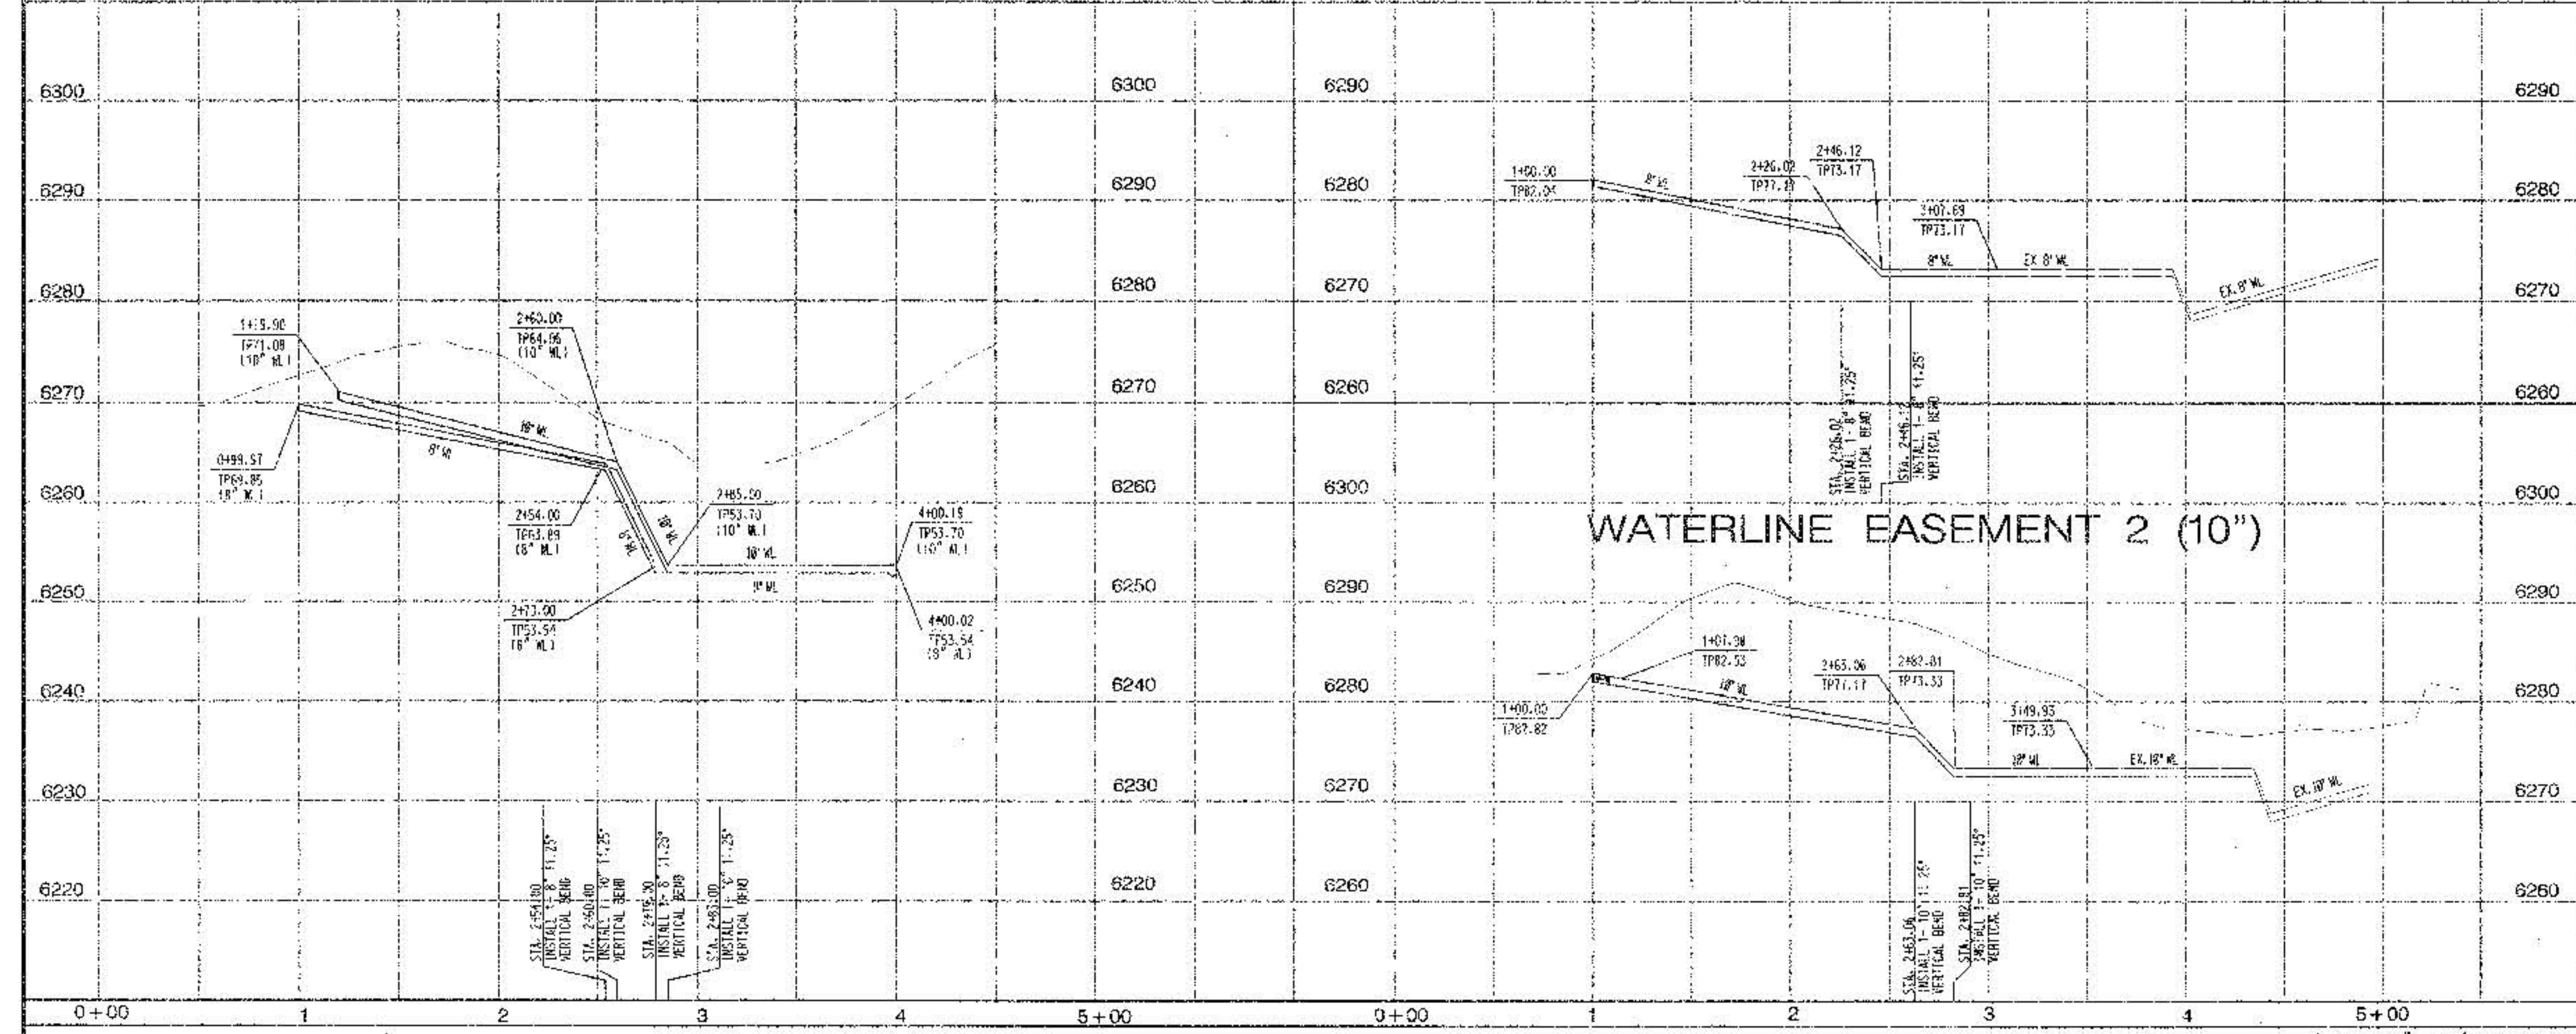

WATERLINE EASEMENT 2 (10")

- NOTES
- THE CONTRACTOR SHALL FIELD VERIFY ALL EXISTING UTILITY LOCATIONS AND NOTIFY THE ENGINEER IMMEDIATELY OF ANY DISCREPANCIES.
 - ALL CURB RETURN RADII SHALL BE 25' UNLESS OTHERWISE SPECIFIED.
 - ALL CURVE DATA AND DIMENSIONS REFER TO FACE OF CURB UNLESS OTHERWISE SPECIFIED.
 - GRADE ELEVATIONS, WHERE NOTED, ARE ALONG FLOWLINE OF FACE OF CURB UNLESS OTHERWISE SPECIFIED.
 - CONTRACTOR IS TO INSTALL A 4" X 4" X 5' POST AND END AT THE END OF EACH SANITARY SEWER SERVICE.
 - CONTRACTOR IS RESPONSIBLE FOR REPAIR AND/OR REPLACEMENT OF ALL UTILITY CONDUITS AND EXISTING LINES.
 - ANY ADDITIONAL GRADING REQUIRED TO MATCH PROPOSED STREET GRADES SHALL BE INCIDENTAL TO PAVING ITEMS.
 - CONTRACTOR SHALL PROVIDE THE INSPECTORS, (CITY AND PRIVATE) WITH THE PROPOSED HYDROSTATIC TESTING PLAN. THE PLAN MUST BE APPROVED BEFORE TESTING OPERATIONS BEGIN.
 - CONTRACTOR SHALL PARK EQUIPMENT AND VEHICLES AS NOT TO INTERFERE WITH NORMAL ACTIVITIES OF RESIDENTS OR OTHER CONTRACTORS ON SITE.
 - ANY DAMAGE TO THE EXISTING FACILITIES (CURB & GUTTER), PAVEMENT, CONDUITS, LANDSCAPING, UTILITY LINES, ETC.) DURING CONSTRUCTION SHALL BE REPLACED AT THE CONTRACTORS' EXPENSE.
 - REMOVAL OF THE EXISTING CURB AND GUTTER SHALL BE AS PER CDA STD. DWG. 2415 (SANDCUT ONLY).
 - WHEELCHAIR RAMPS SHALL BE CONSTRUCTED PRIOR TO ACCEPTANCE OF CURB & GUTTER.

RESTRAINED JOINTS TABLE			
MECHANICAL JOINTS	LENGTH OF RESTRAINED JOINTS FROM EACH SIDE OF JOINT LISTED		
	6"	8"	10"
11.25°	2'	3'	4'
22.5°	4'	5'	8'
45°	8'	11'	16'
90°	20'	26'	38'
GATE VALVE	55'	72'	86'
REDUCER 10"x6"	53'	-	53'
VERTICAL BEND-11.25°	-	LOWER-1' UPPER-7'	LOWER-1' UPPER-8'



- NOTES
- ALL MECHANICAL JOINTS SHALL BE RESTRAINED AT THE FITTING.
 - THE CONTRACTOR SHALL PROVIDE A MINIMUM PIPE LENGTH OF 20 LF FROM ALL MECHANICAL JOINTS. ALL PIPE JOINTS WITHIN 20 LF OF A MJ SHALL BE RESTRAINED AT THE CONTRACTORS EXPENSE.
 - THE CONTRACTOR SHALL RESTRAIN ALL PIPE JOINTS IN THE SPECIFIED DISTANCE LISTED IN THE TABLE ABOVE. (SEE NOTE 2 ABOVE)
 - THE CONTRACTOR SHALL RESTRAIN ALL FIRE HYDRANT JOINTS FROM THE TEE ON THE MAIN TO THE FIRE HYDRANT FLANGE.
 - ALL CAPS SHALL UTILIZE PCC BLOCKING.

Bohannon & Huston
Citywide One 7500 JEFFERSON NE ALBUQUERQUE, NEW MEXICO 87109
ENGINEERS PLANNERS PHOTOGRAMMETRISTS SURVEYORS SOFTWARE DEVELOPERS

CITY OF ALBUQUERQUE
PUBLIC WORKS DEPARTMENT
ENGINEERING DEVELOPMENT GROUP
UNIT 2 OF DESERT HIGHLANDS AT HIGH DESERT
UTILITY PLAN & PROFILE
WATERLINE EASEMENTS

DESIGN REVIEW COMMITTEE	CITY ENGINEER APPROVAL	NO. / DAY / YR.	NO. / DAY / YR.
LAST DESIGN UPDATE	CITY ENGINEER		

RECORD DRAWING

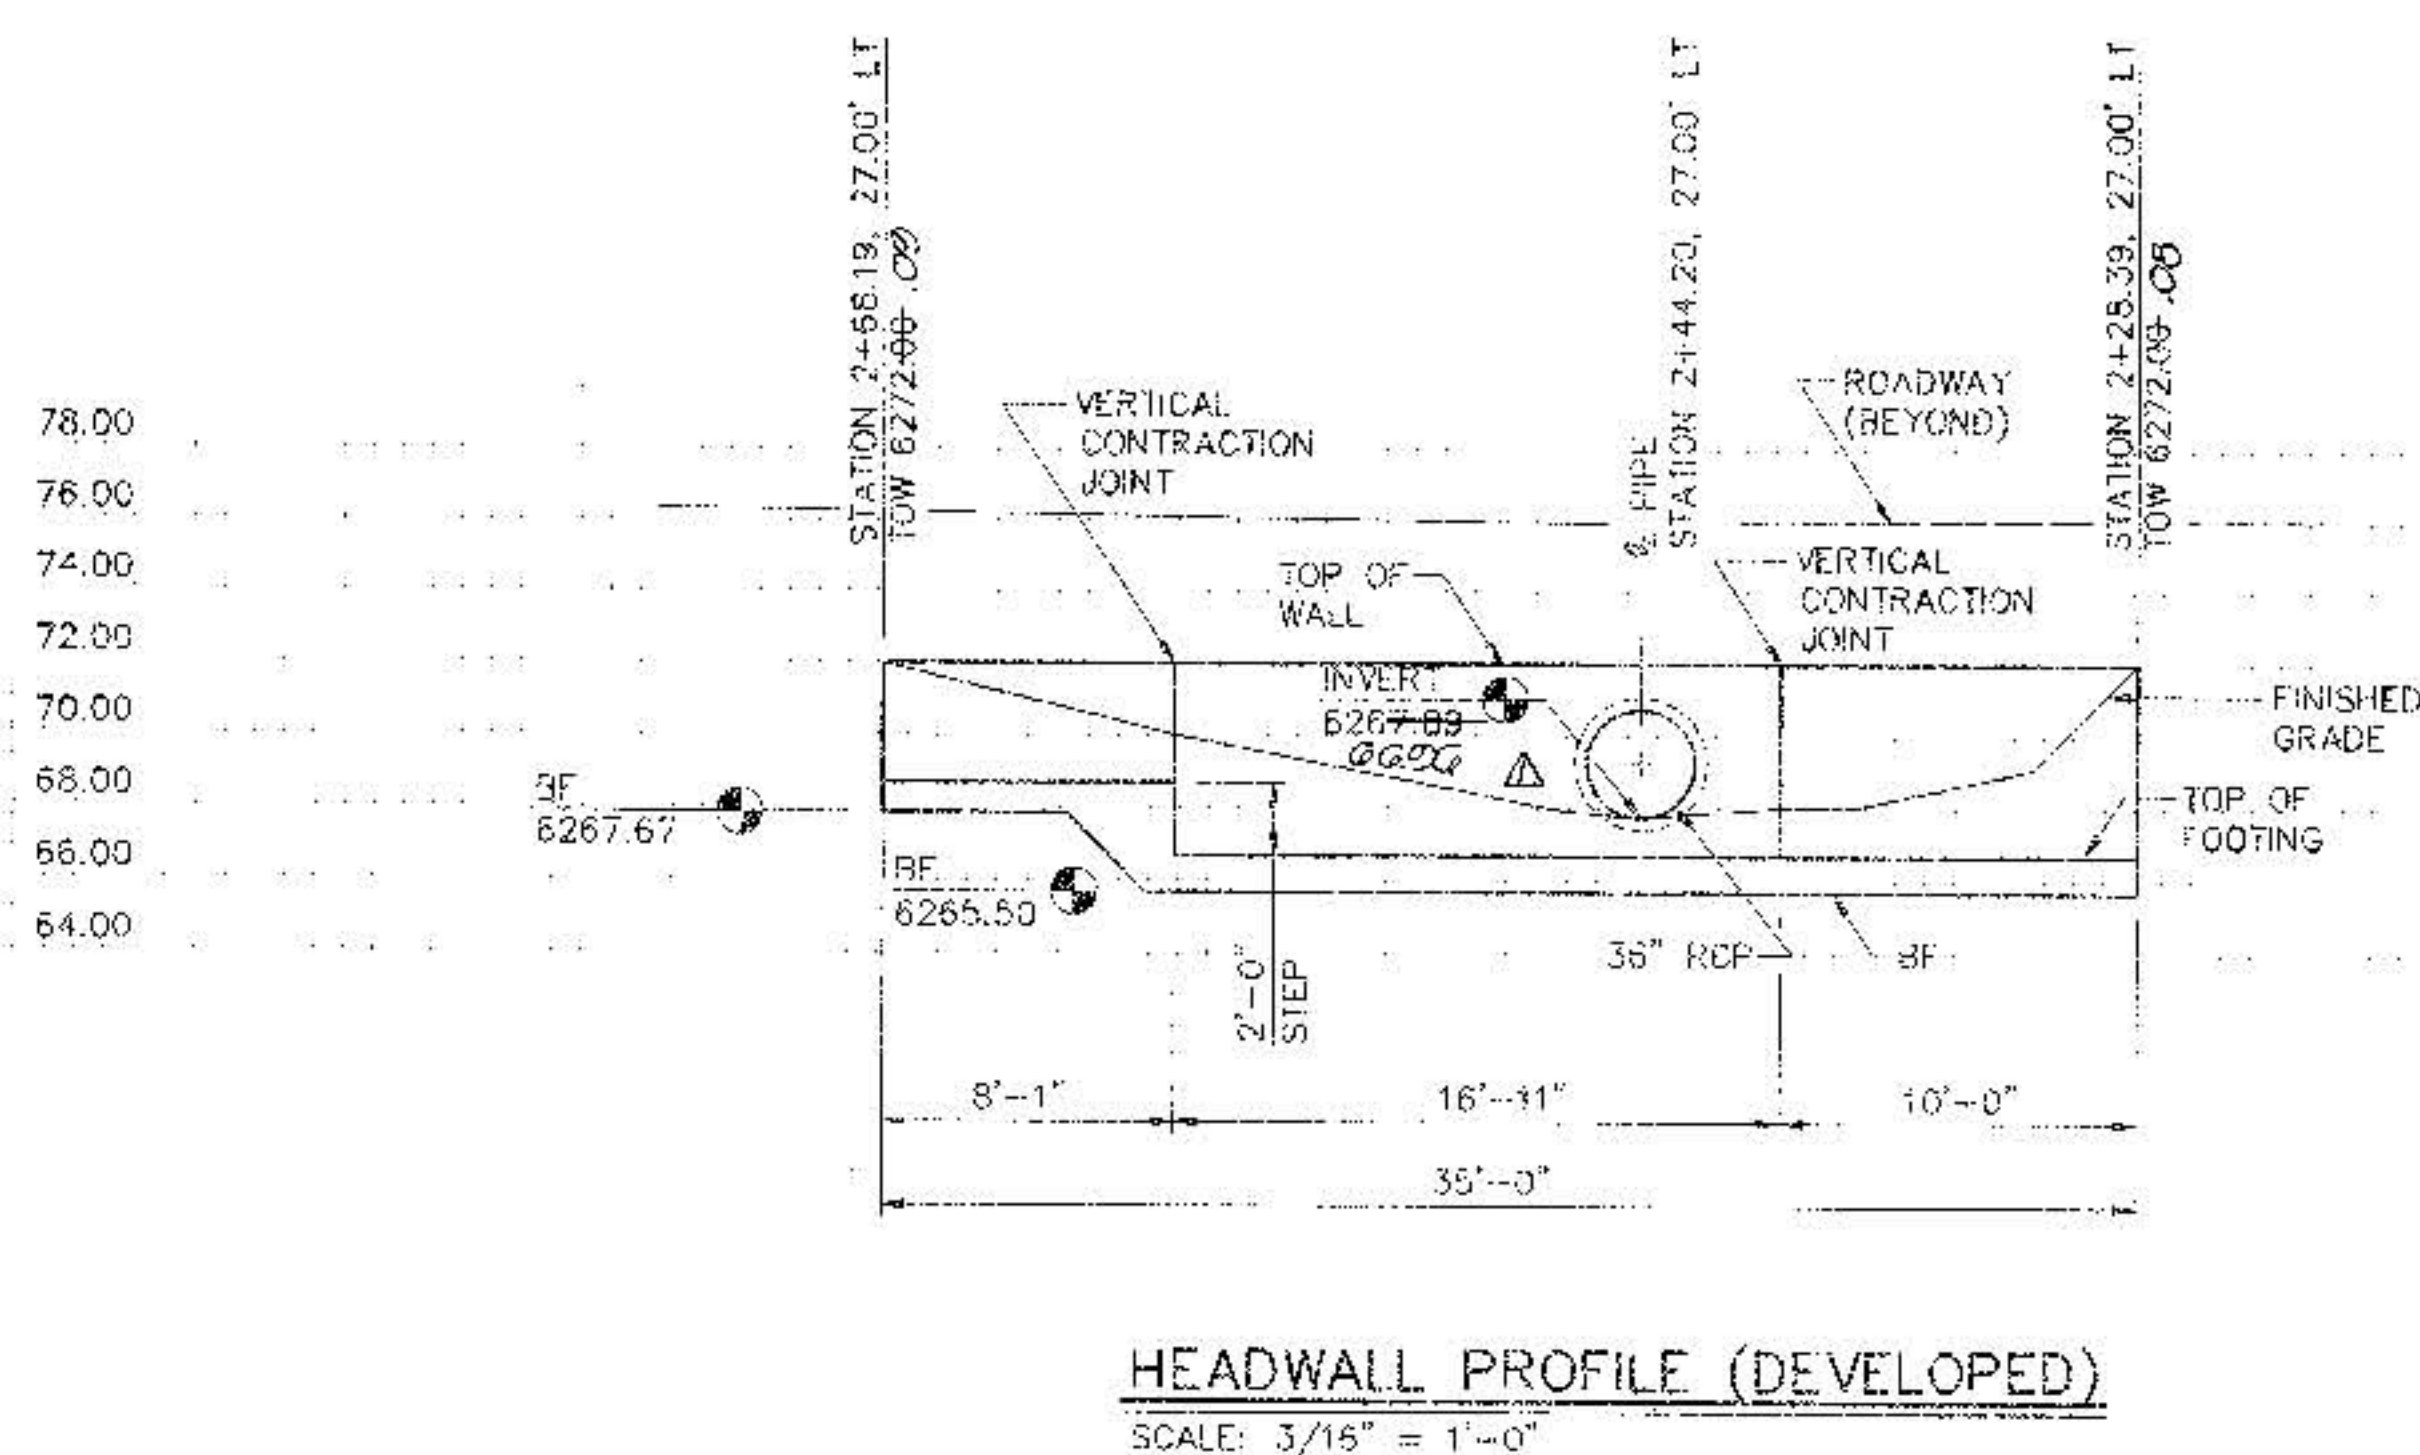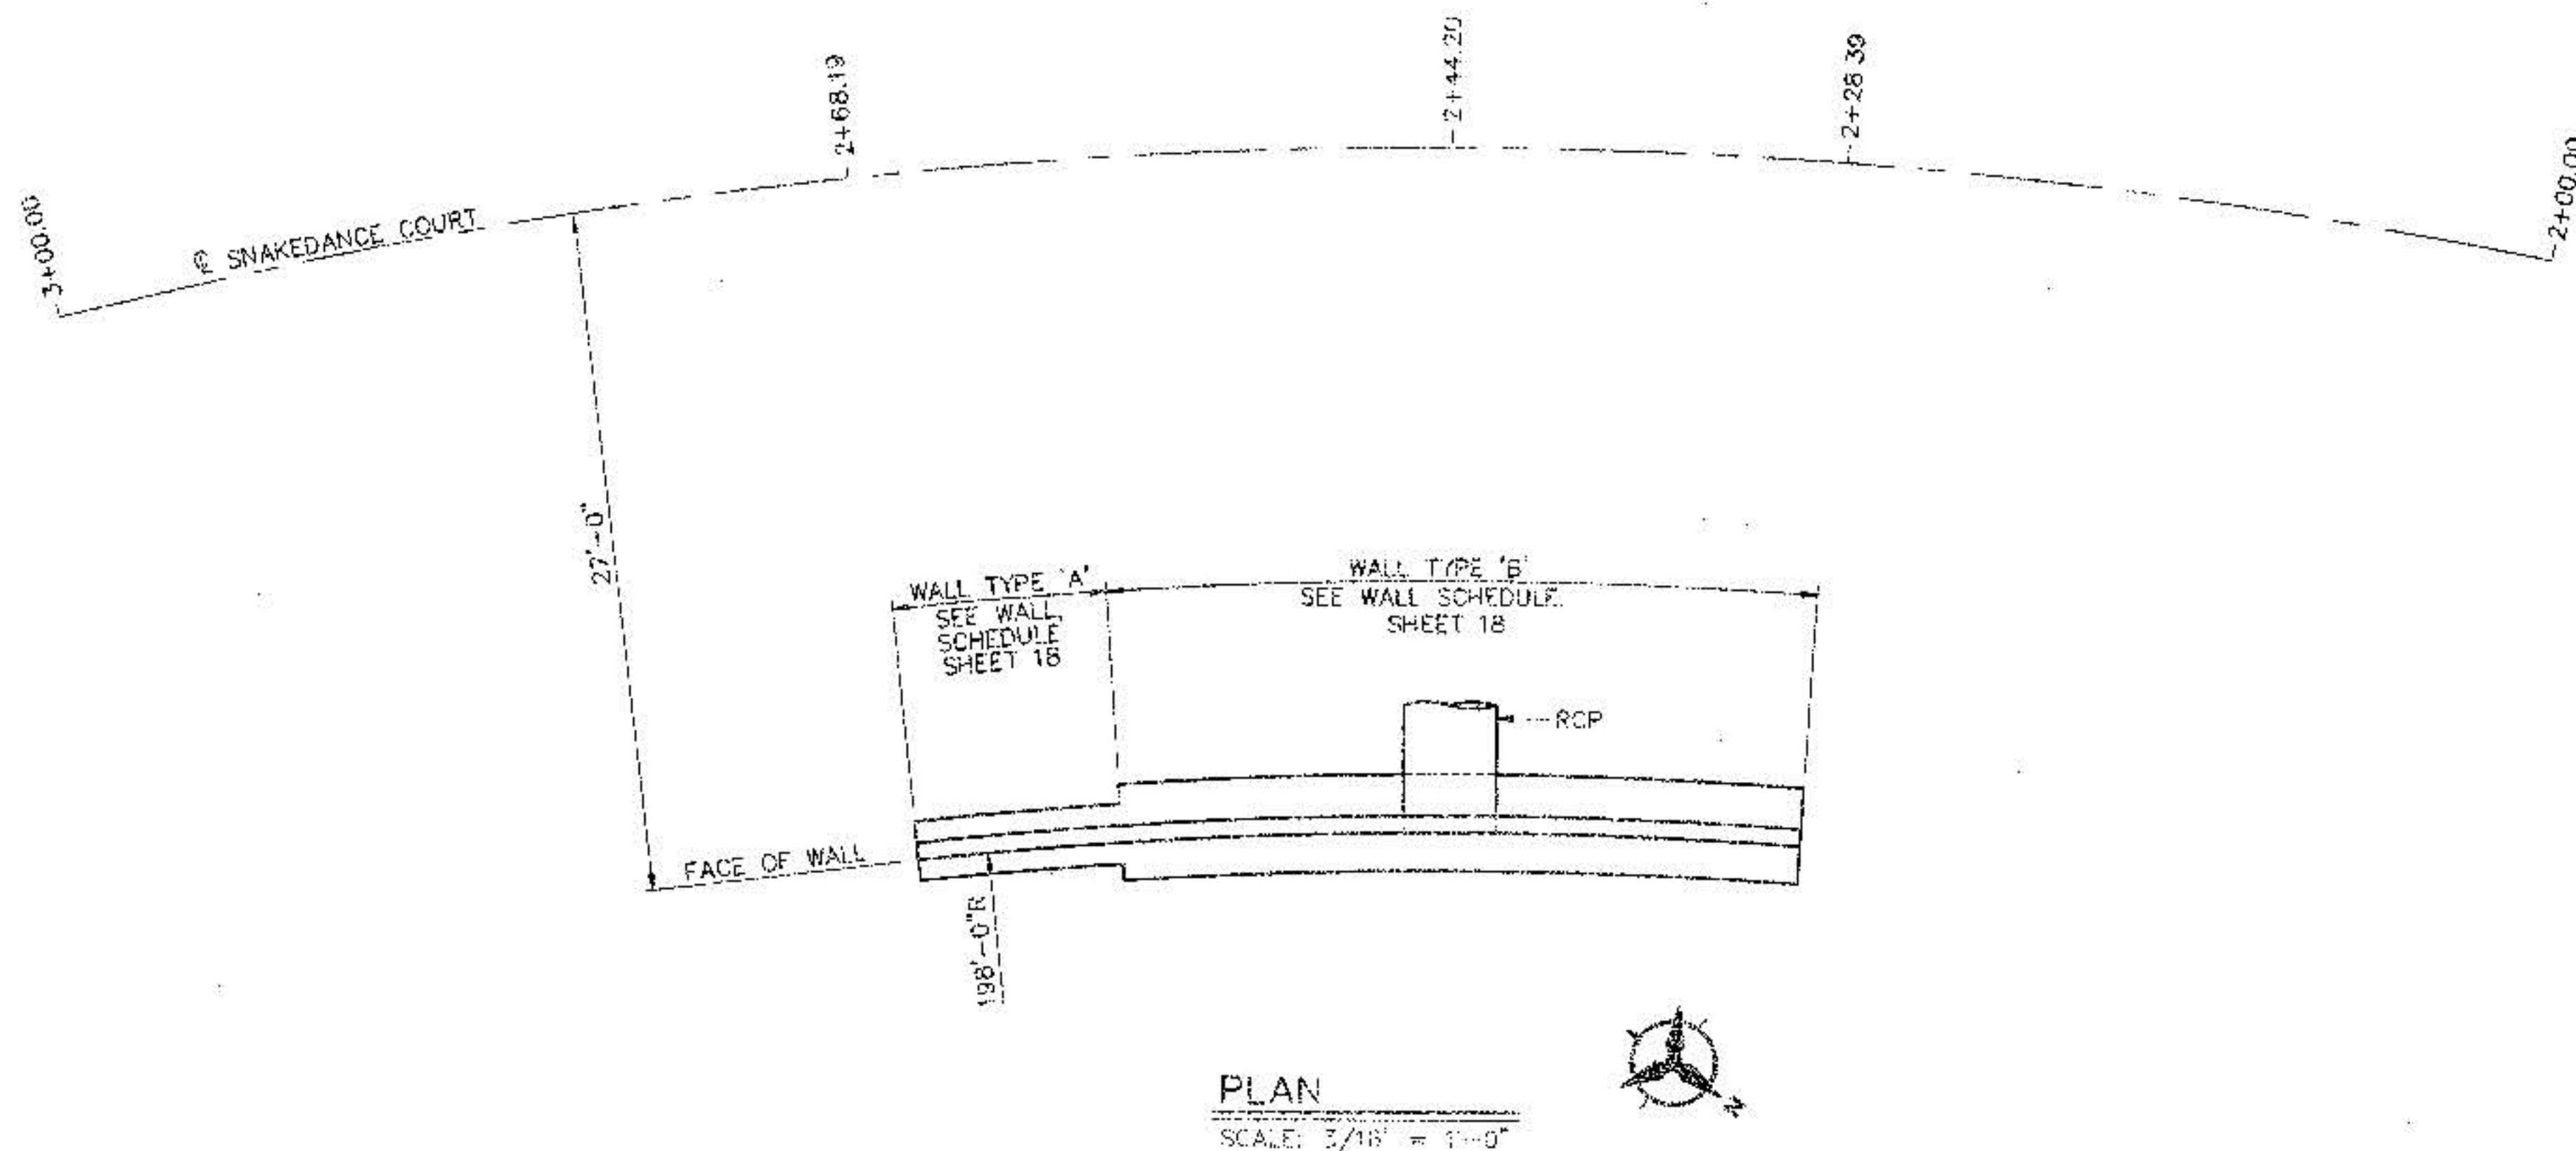

NOTE:
STATIONING FROM C CONSTRUCTION OF SNAKEDANCE COURT.

SURVEYOR'S CERTIFICATION

I, Charles G. Cala, Jr., a duly qualified Registered Professional Land Surveyor under the laws of the State of New Mexico, do hereby certify that the "as-built" information shown on these drawings was obtained from field construction and "as-built" surveys performed by me or under my supervision, that the "as-built" information shown on these drawings was added by me or under my supervision, and that this "as-built" information is true and correct to the best of my knowledge and belief and that I am not responsible for any of the design concepts, calculations, engineering, or intent of the record drawings.

Charles G. Cala, Jr.
Charles G. Cala, Jr., NEW MEXICO
11284
Date: 6-15-2000

Bahannan & Huston
Copyright © 1998 7500 JEFFERSON AVE. Albuquerque, NEW MEXICO 87109
ENGINEERS PLANNERS PHOTOGRAMMETRISTS SURVEYORS SOFTWARE DEVELOPERS


**CITY OF ALBUQUERQUE
PUBLIC WORKS DEPARTMENT
ENGINEERING DEVELOPMENT GROUP**

**UNIT 2 - DESERT HIGHLANDS AT HIGH DESERT
CULVERT HEADWALL PLAN & PROFILE**


Design Review Committee	City Engineer Approval	City Engineer Initials	City Engineer Date
City Engineer Initials	City Engineer Date	City Engineer Initials	City Engineer Date
City Engineer Initials	City Engineer Date	City Engineer Initials	City Engineer Date
City Engineer Initials	City Engineer Date	City Engineer Initials	City Engineer Date

City Project No. 621981 Zone Map No. E-23/24 Sheet 17 of 21


AS-BUILT INFORMATION		BENCH MARKS		SURVEY INFORMATION		ENGINEER'S SEAL		REVISIONS		DESIGN	
NO.	DATE	NO.	DATE	NO.	DATE	NO.	DATE	NO.	DATE	NO.	DATE
1	1/1/4										
2											
3											
4											
5											
6											
7											
8											
9											
10											

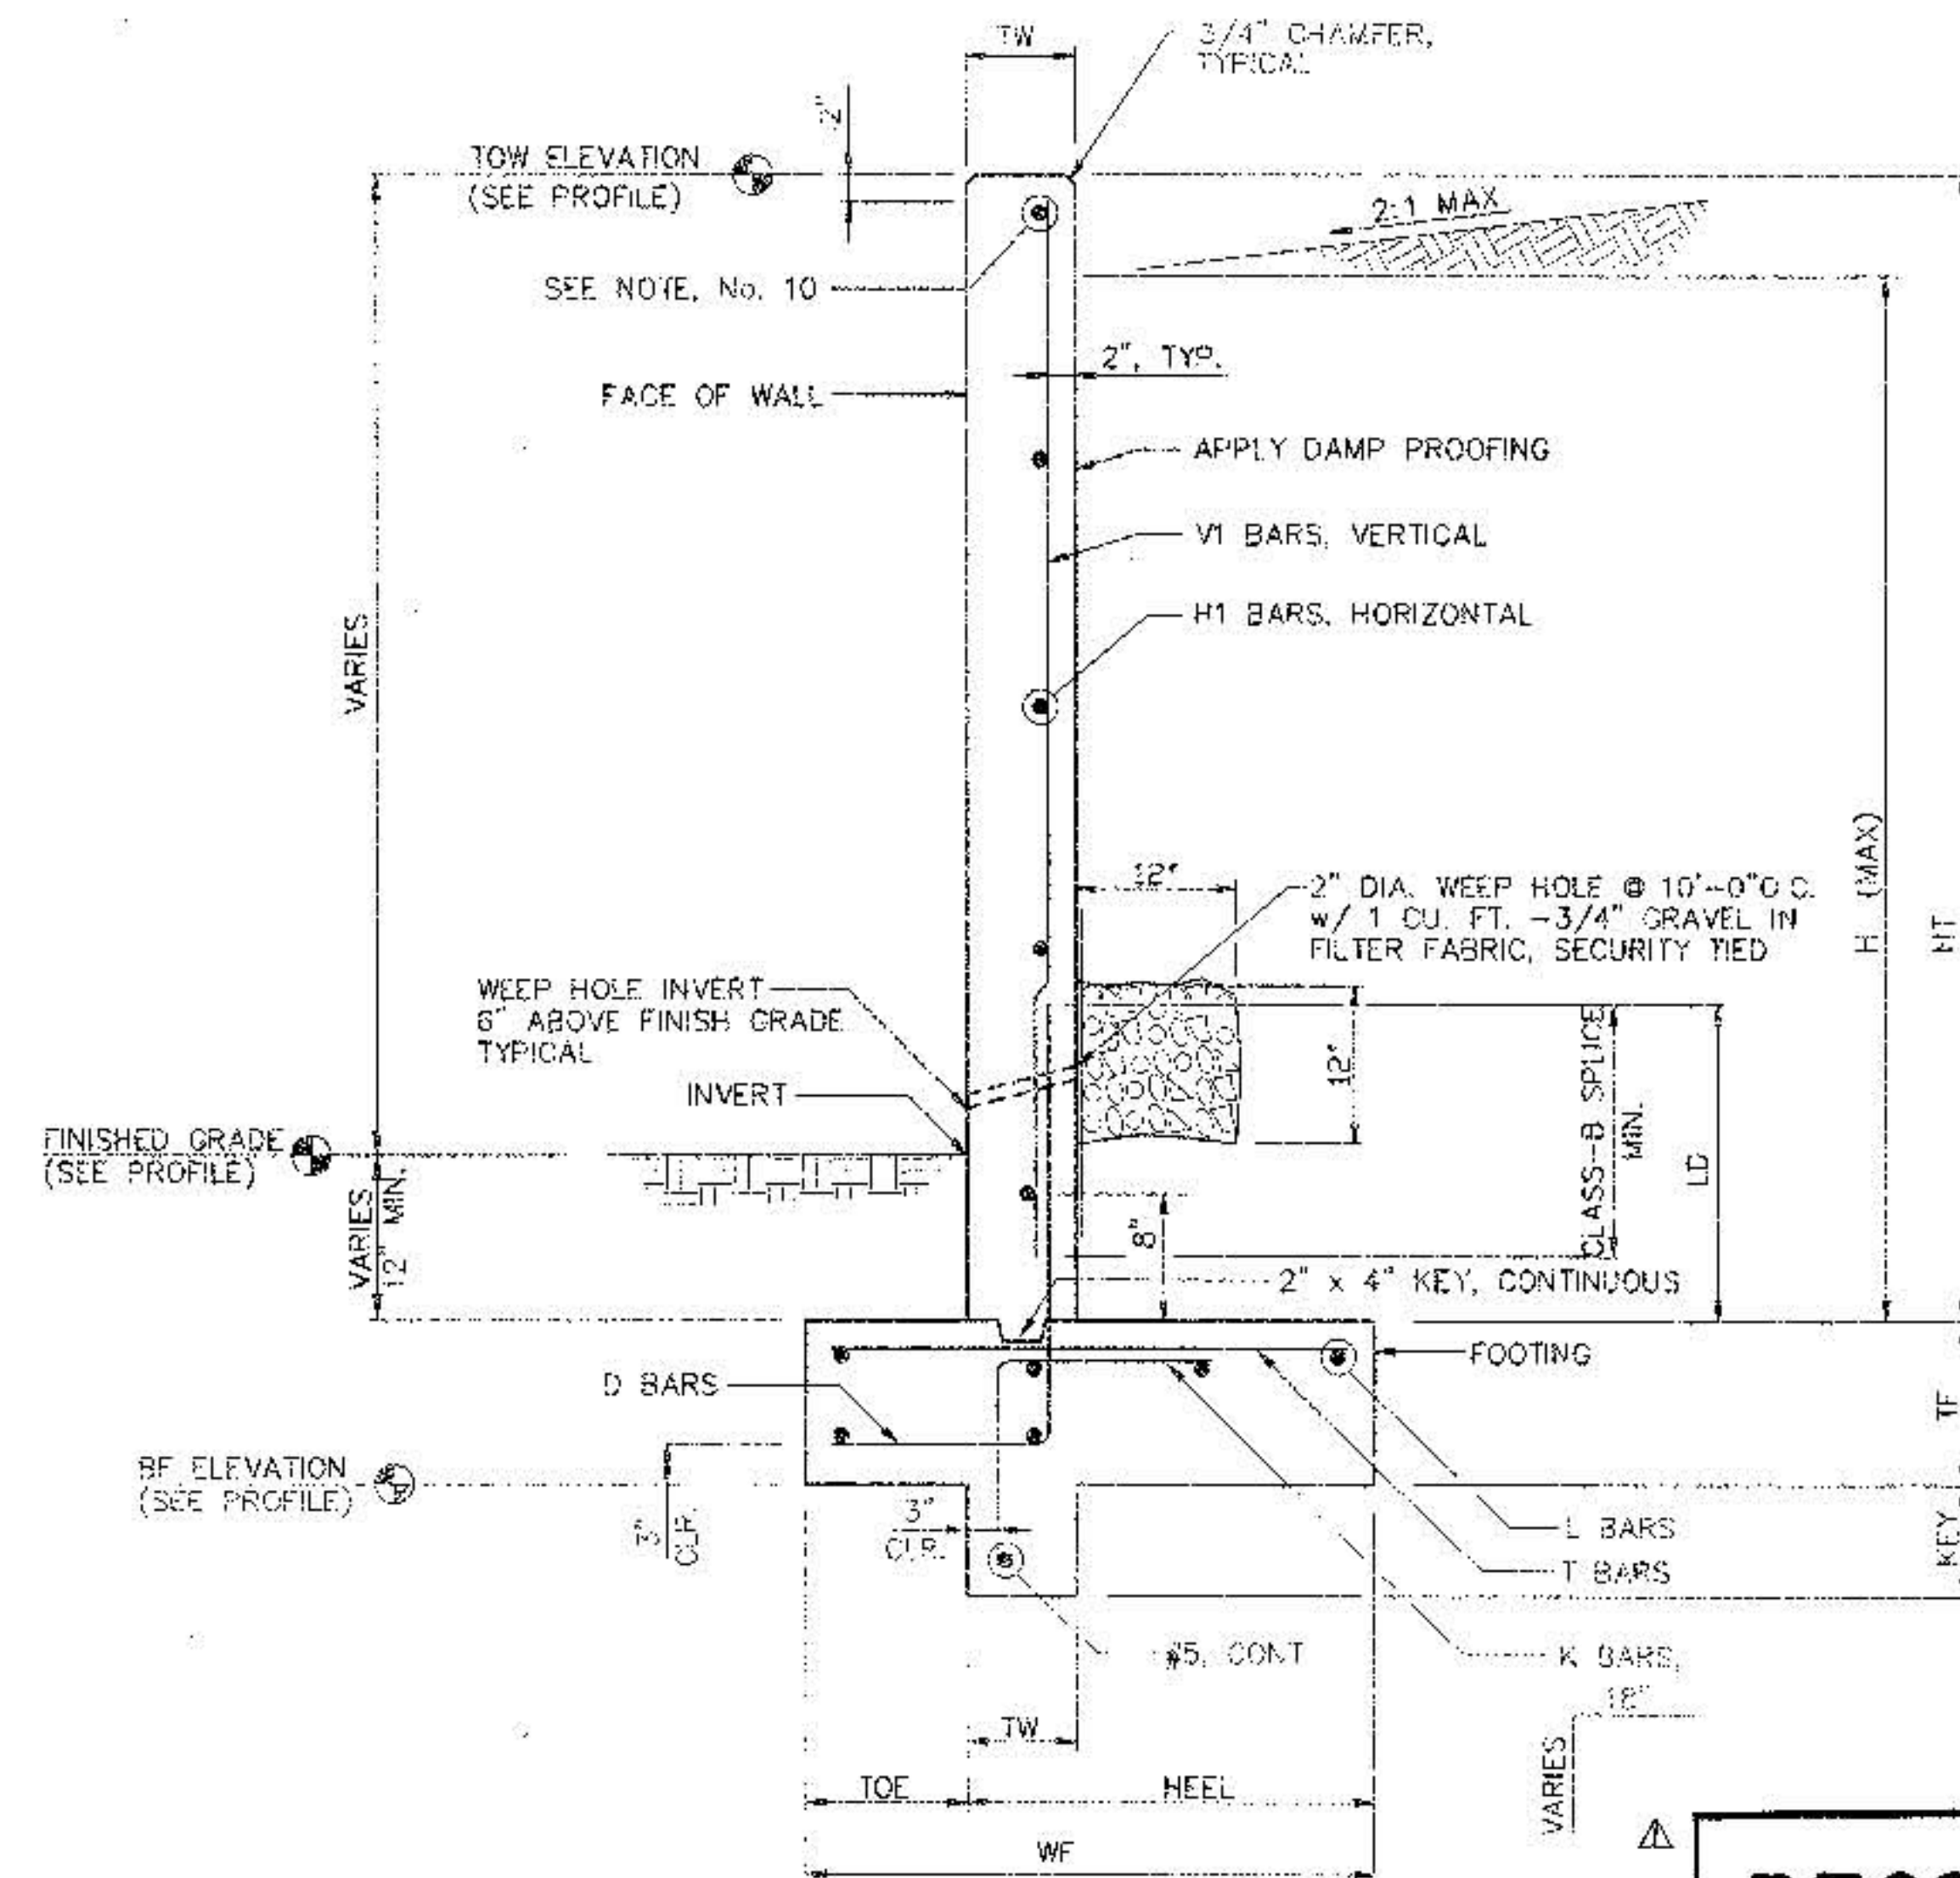


TYPICAL WALL SECTION
NO SCALE

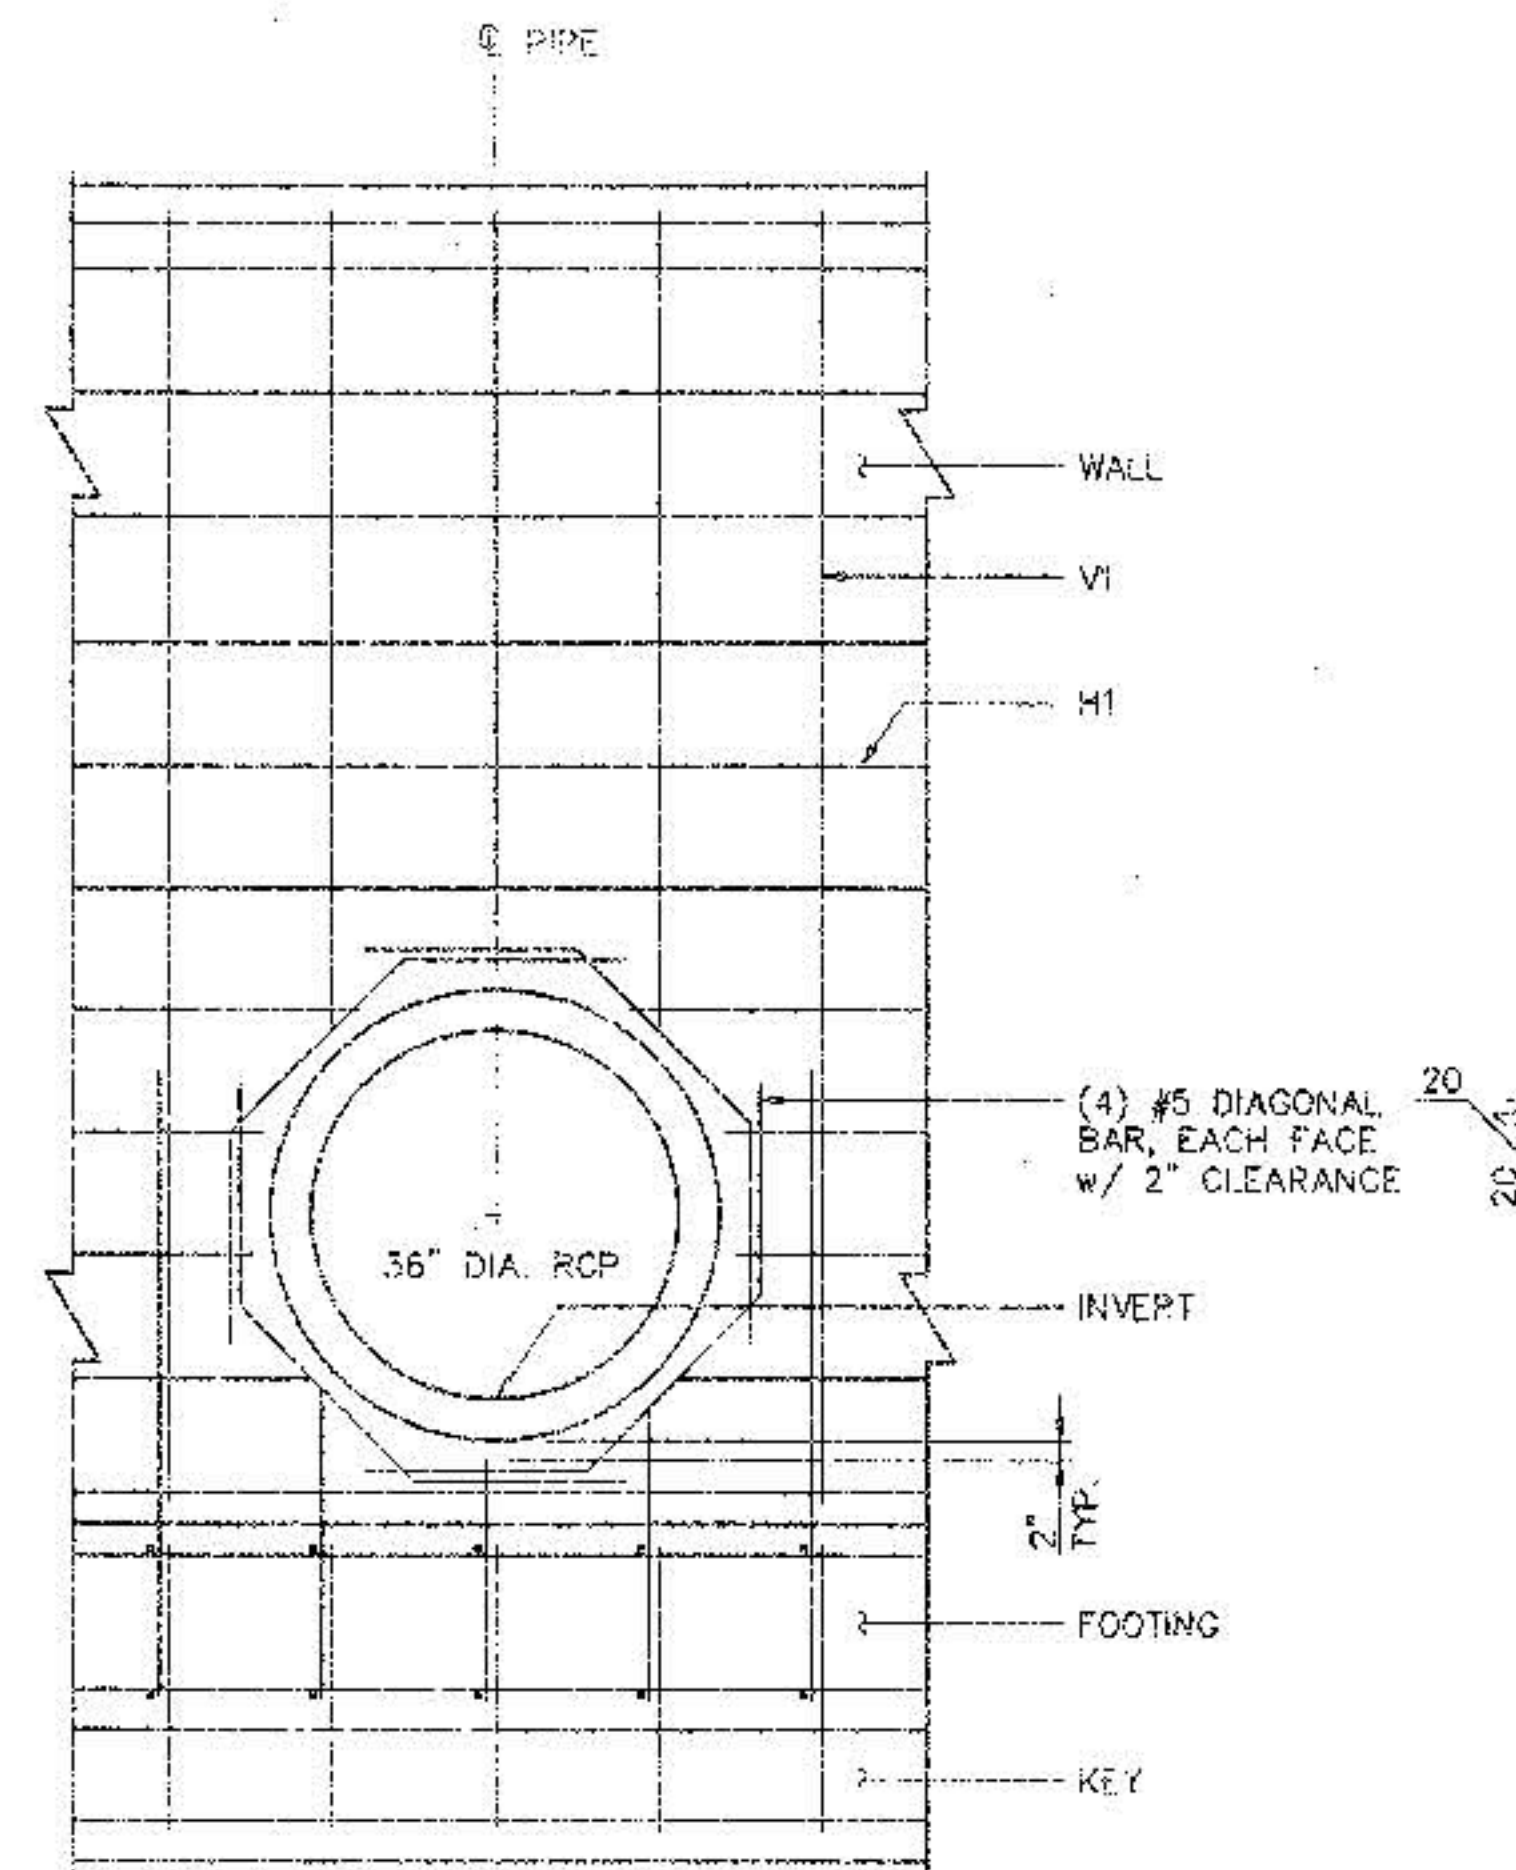


WALL ELEVATION AT PENETRATION
NO SCALE

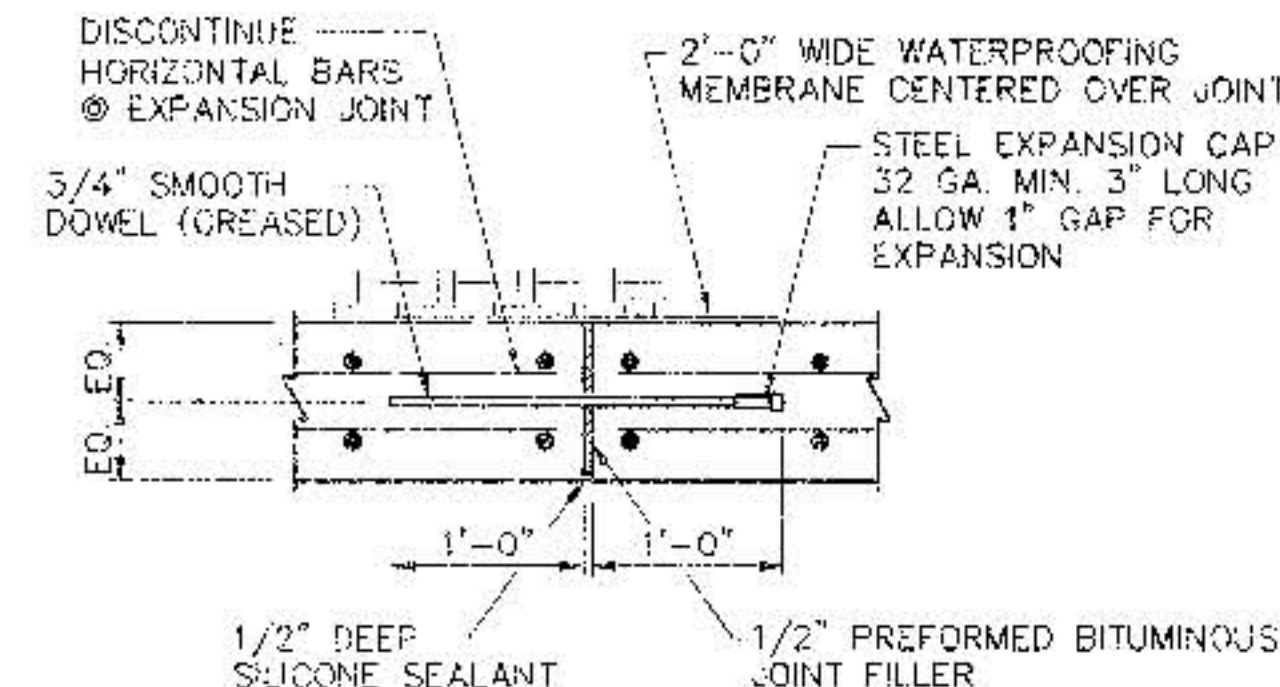

VERTICAL EXPANSION JOINT
PLAN DETAIL
NO SCALE

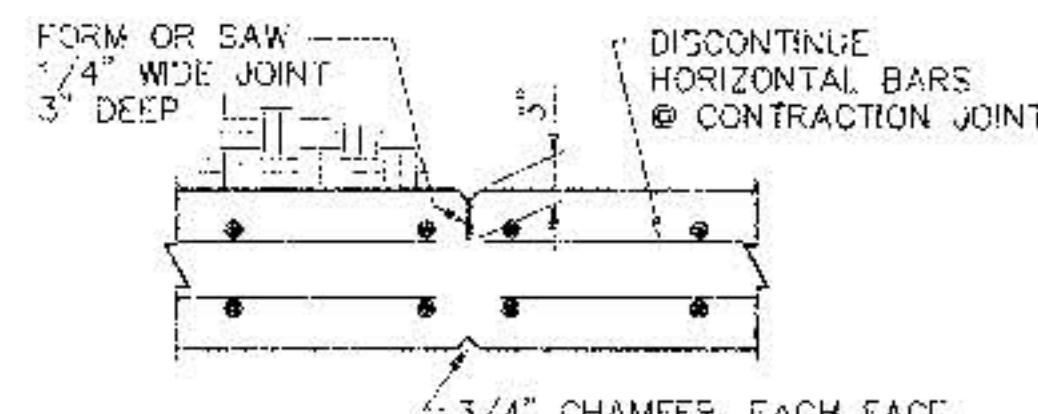

VERTICAL CONTRACTION JOINT
PLAN DETAIL
NO SCALE

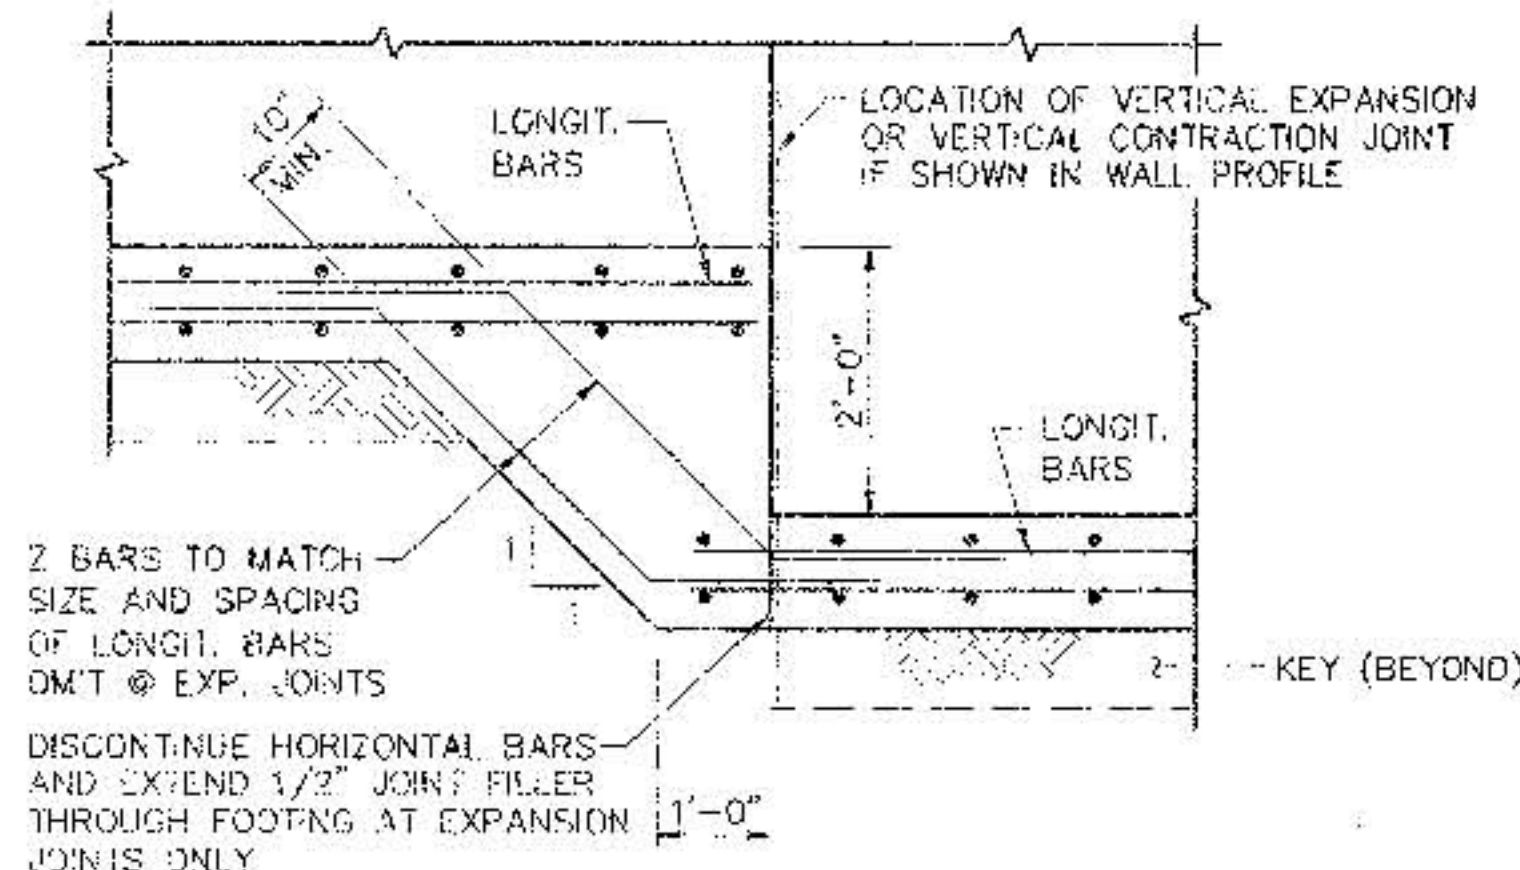

STEP FOOTING DETAIL
NO SCALE

LAP SPICES-CLASS B	
BAR	LENGTH (IN)
4	22
5	28
6	32
7	38
8	50

DIMENSIONS									
WALL TYPE	HT	H (MAX)	TF (IN)	TW (IN)	TOE (IN)	HEEL (IN)	WF (IN)	KEY (IN)	LD (IN)
A	3'-6"	3'-6"	10	8	10	18	28	-	24
B	5'-6"	5'-6"	12	8	18	27	45	-	24
C	-	-	-	-	-	-	-	-	-
D	-	-	-	-	-	-	-	-	-

REINFORCING												
WALL TYPE	D		VI		H1		L		T		K	
	SIZE	SPACE	SIZE	SPACE	SIZE	SPACE	SIZE	NO. REQ'D	SIZE	SPACE	SIZE	SPACE
A	4	12	4	12	4	12	4	4	4	18	—	—
B	4	12	4	12	4	12	4	6	4	18	—	—
C	—	—	—	—	—	—	—	—	—	—	—	—
D	—	—	—	—	—	—	—	—	—	—	—	—

WALL SCHEDULE

NOTES FOR CAST IN PLACE CULVERT HEADWALL

- WORKMANSHIP AND MATERIALS SHALL CONFORM TO THE CITY OF ALBUQUERQUE STANDARD SPECIFICATIONS FOR PUBLIC WORKS CONSTRUCTION, LATEST EDITION.
- STRUCTURAL CAST-IN-PLACE CONCRETE: STRUCTURAL CONCRETE SHALL BE IN ACCORDANCE WITH SECTION 101, TABLE 101.C, HYDRAULIC STRUCTURES.
- REINFORCING STEEL: STEEL REINFORCEMENT AND PLACEMENT SHALL BE IN ACCORDANCE WITH SECTION 102-STEEL REINFORCEMENT, AND SHALL CONFORM TO ASTM A615, GRADE 60. ALL LAP SPICES SHALL BE AS SHOWN ON THE PLANS.
- SUBGRADE PREPARATION: EXPOSED SOILS SHOULD BE SCARIFIED TO A DEPTH OF 6", MOISTURE CONDITIONED TO A NEAR OPTIMUM (2%) MOISTURE CONTENT AND COMPACTED TO A MINIMUM OF 95% OF MAXIMUM DENSITY AS DETERMINED BY ASTM D-1557. DURING BACKFILLING, THE CONTRACTOR SHALL BE LIMITED TO THE USE OF HAND OPERATED COMPACTION EQUIPMENT WITHIN A ZONE OF FIVE FEET HORIZONTALLY FROM THE BACK OF THE WALL. THE BACKFILL SHALL BE LIFTS NOT TO EXCEED EIGHT INCHES, WATERED AS NECESSARY AND COMPACTED.
- THE CONTRACTOR SHALL BE RESPONSIBLE FOR PROVIDING SAFE AND ADEQUATE SHORING FOR ALL PARTS OF THE WALL AND ANY ADJACENT STRUCTURES DURING CONSTRUCTION, AS WELL AS WORKER SAFETY AND COMPLIANCE WITH OSHA OR OTHER AGENCY SAFETY GUIDELINES.
- RCP END SECTION SHALL HAVE A PREFABRICATED, BEVELED END. DO NOT FIELD CUT.
- VERTICAL EXPANSION AND VERTICAL CONTRACTION JOINTS SHALL BE PLACED AS SHOWN ON THE WALL PROFILE.
- THE CONTRACTOR SHALL NOTIFY THE ENGINEER PRIOR TO THE CONCRETE FOOTING PLACEMENT, FOR THE INSPECTION OF COMPACTION UNDER THE FOOTING, FOOTING DEPTH AND WIDTH, THE WALL STEEL SPACING. FINAL INSPECTION OF THE FOOTING AND WALL WILL BE REQUIRED.
- THE CONTRACTOR SHALL BE RESPONSIBLE FOR CODE ADMINISTRATION APPROVAL AND FEES ASSOCIATED WITH IT.
- THE CONTRACTOR SHALL BE RESPONSIBLE TO SEE THAT ALL REBAR IS PROPERLY ALIGNED AND TIED IN PLACE BEFORE PLACING CONCRETE. ALL STEEL SHALL BE ACCURATELY LOCATED AND SECURED IN PLACE SO THAT IT REMAINS IN POSITION DURING THE PLACEMENT OF THE CONCRETE. ANY REBAR IMPROPERLY INSTALLED SHALL BE CORRECTED AT NO ADDITIONAL COST TO THE OWNER.
- THE CONTRACTOR SHALL CLEAN ALL CONSTRUCTION DEBRIS FROM THE AREA.
- SEE SHEET 5 FOR GRADING PLAN AND SHEET 10 FOR RCP PIPE ALIGNMENT AND INVERT ELEVATION.
- EXISTING UTILITIES: SEE GENERAL NOTES, SHEET 3, FOR NOTES REGARDING EXISTING UTILITIES.


DESIGN LOADS

EFP (ACTIVE)	=35 PCF
EFP (PASSIVE)	=325 PCF
SOIL UNIT WEIGHT	=110 PCF
ALLOWABLE BEARING PRESSURE	=1500 PSF
COEFFICIENT OF FRICTION FOR SLIDING	=0.40


Bahannan & Huston
 7500 JEFFERSON NE ALBUQUERQUE NEW MEXICO 87109
 ENGINEERS PLANNERS PHOTOGRAMMETRISTS SURVEYORS SOFTWARE DEVELOPERS

CITY OF ALBUQUERQUE
PUBLIC WORKS DEPARTMENT
ENGINEERING DEVELOPMENT GROUP
UNIT 2 - DESERT HIGHLANDS AT HIGH DESERT
CULVERT HEADWALL DETAILS

Design Review Committee City Engineer Approval
 City Project No. 621981 Zone Map No. E-23/24 Sheet 18 of 21

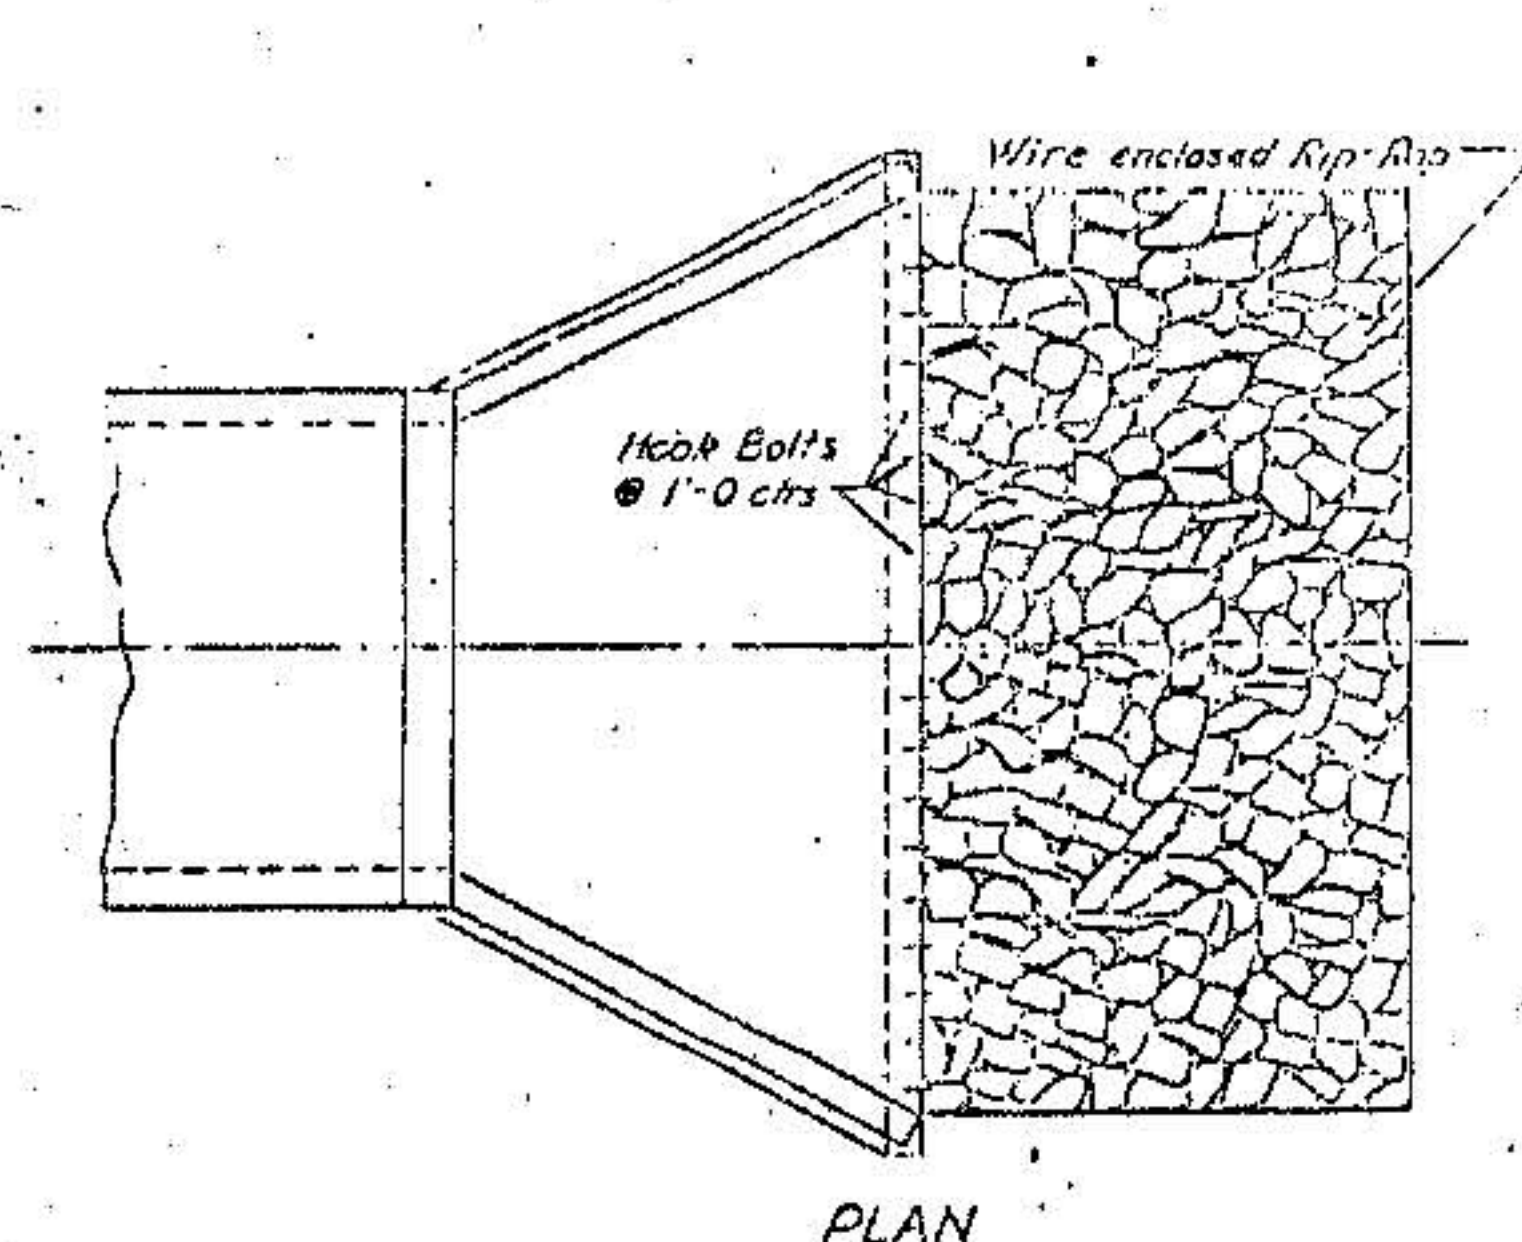


PLAN

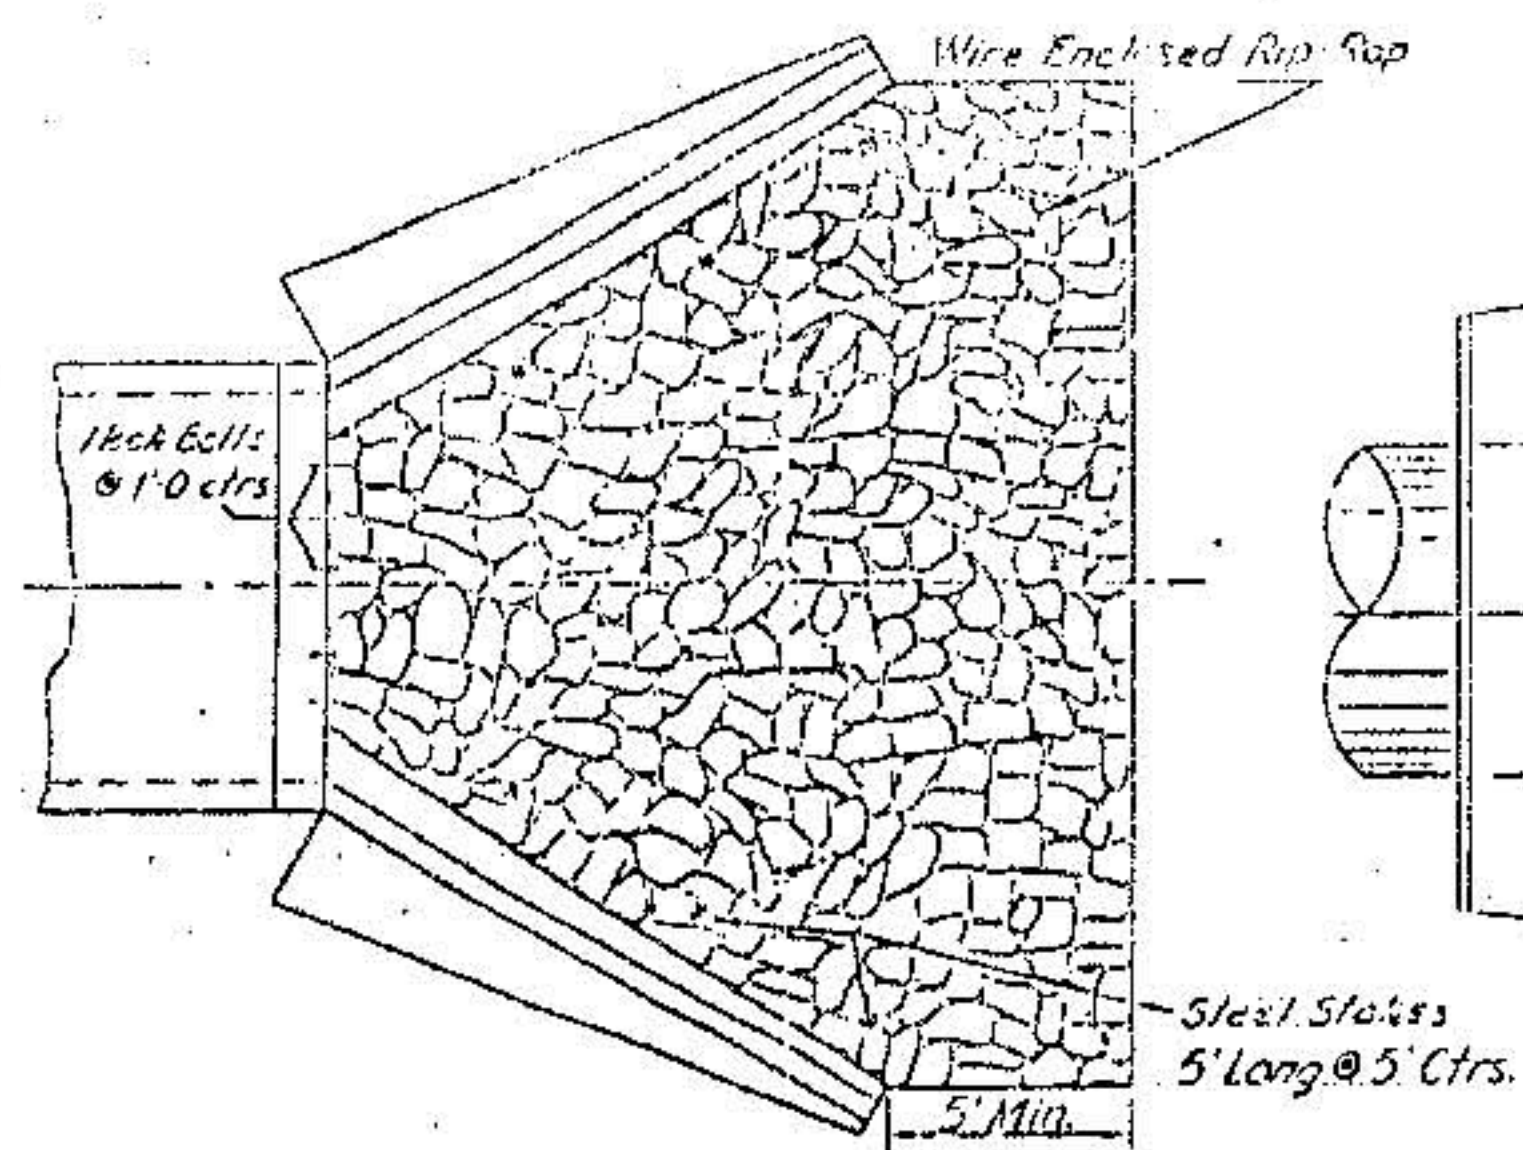


PLAN


Steel stakes may be railroad rails weighing not less than 30 lbs. per yard, 4\"/>

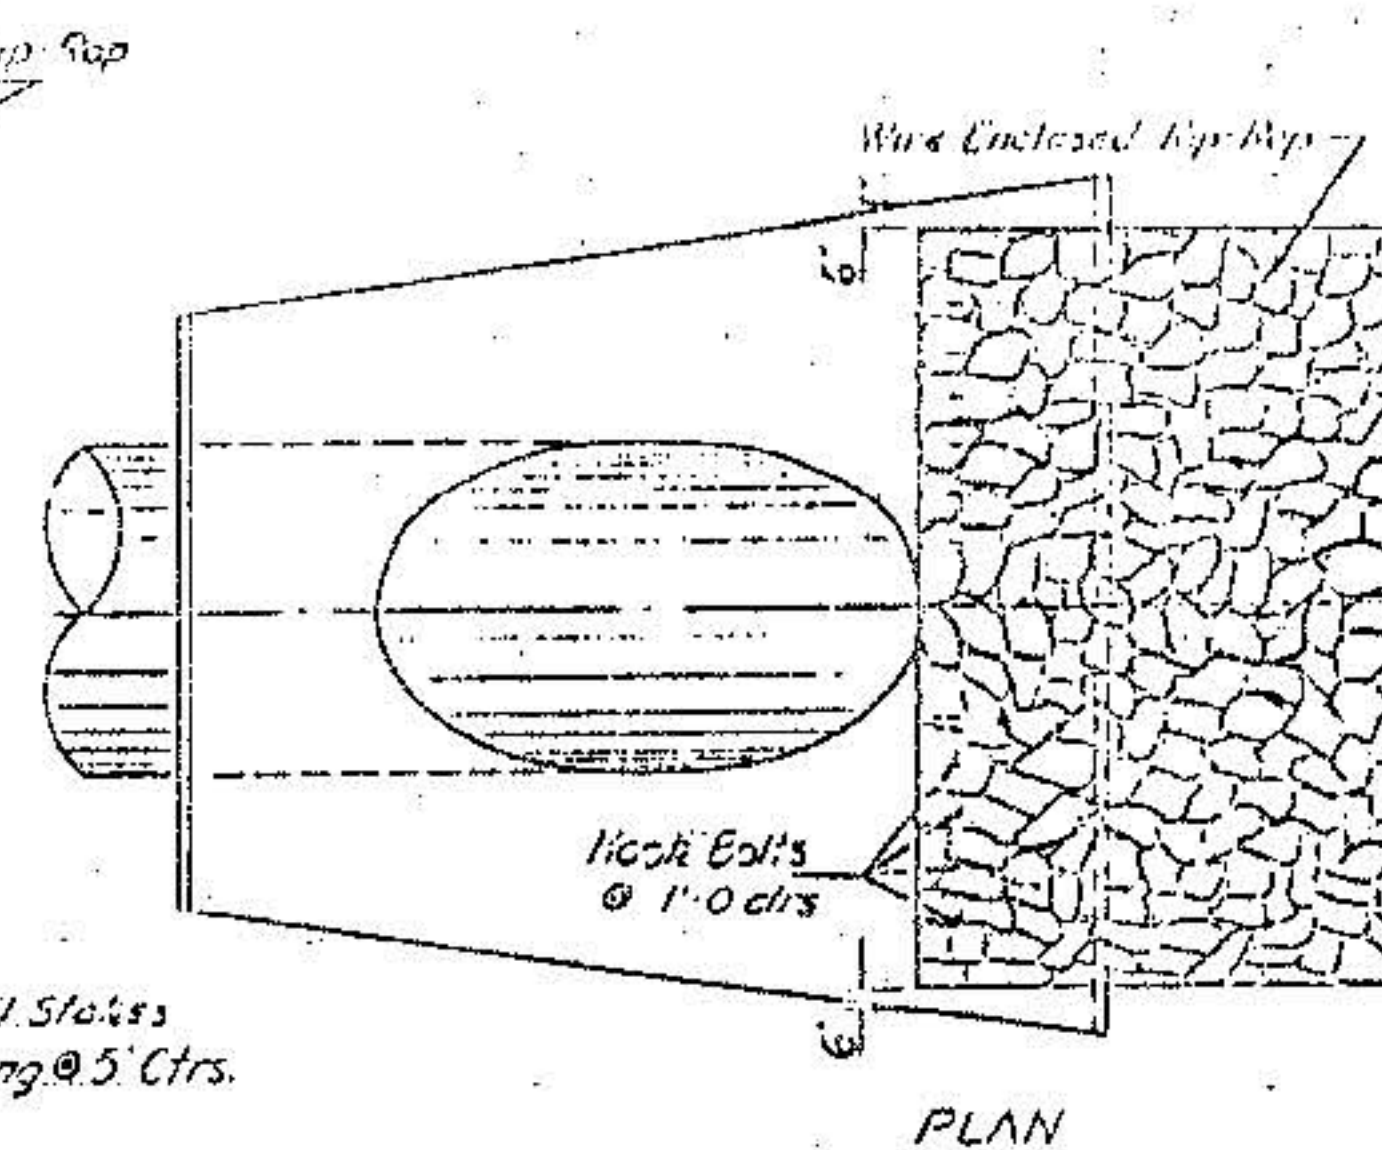


PLAN

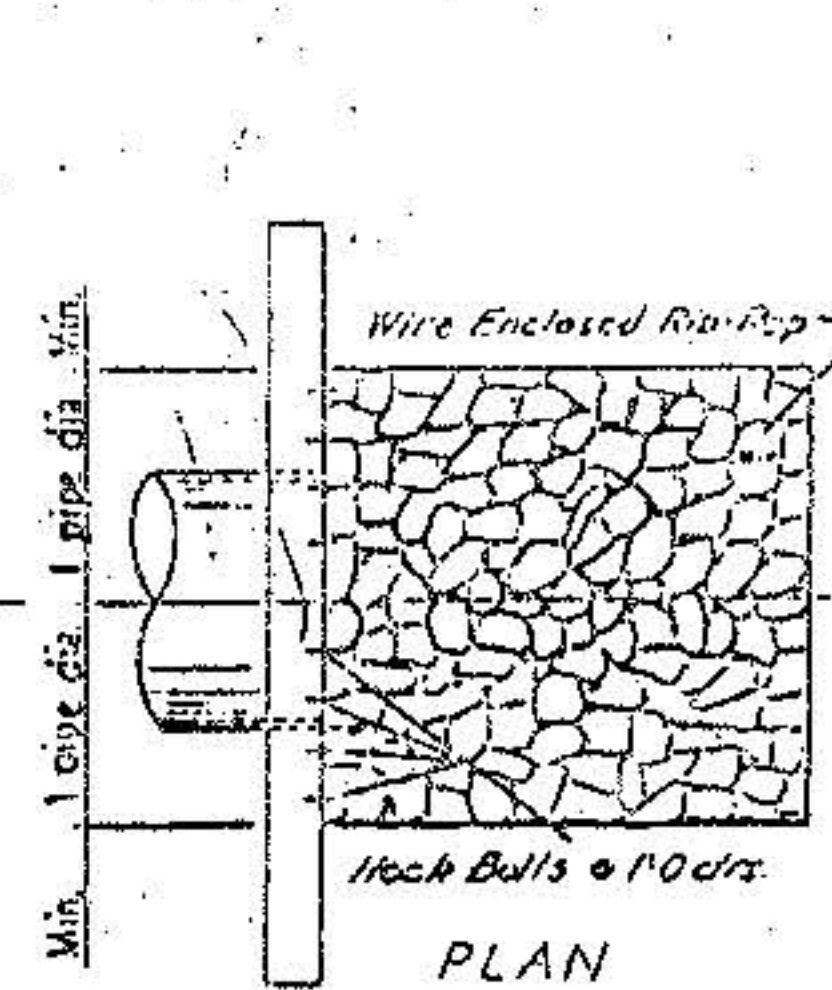


PLAN

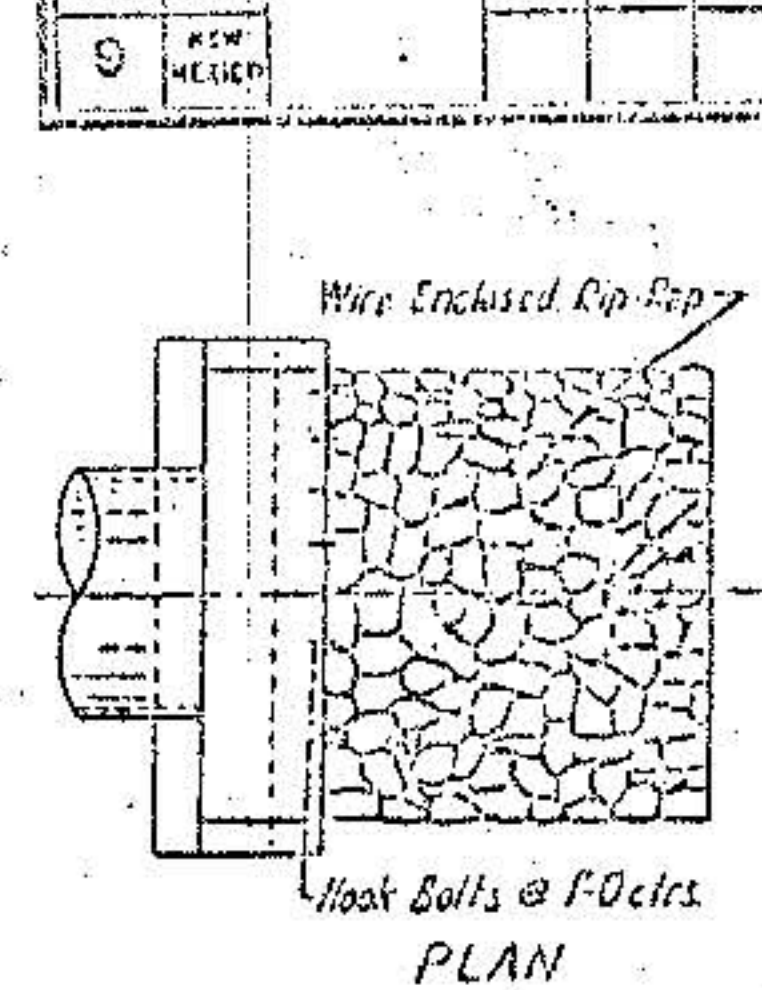


PLAN

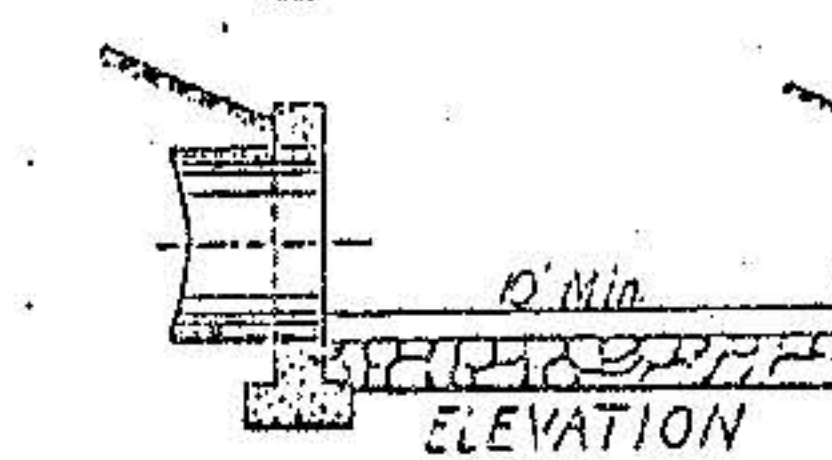


H-1 HEADWALL

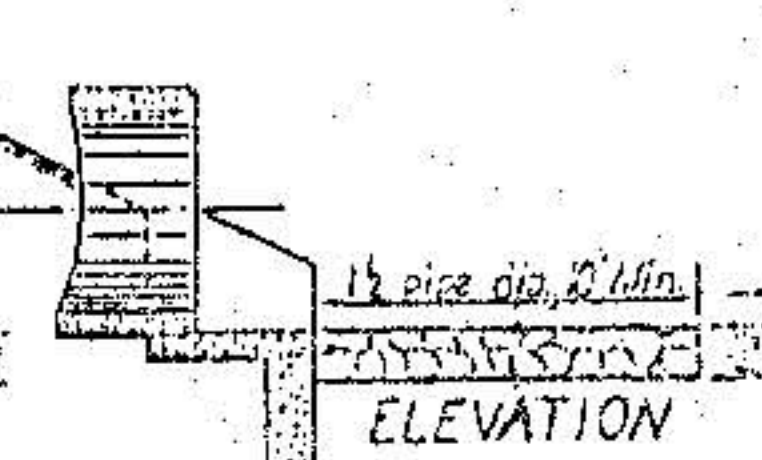


H-2 HEADWALL

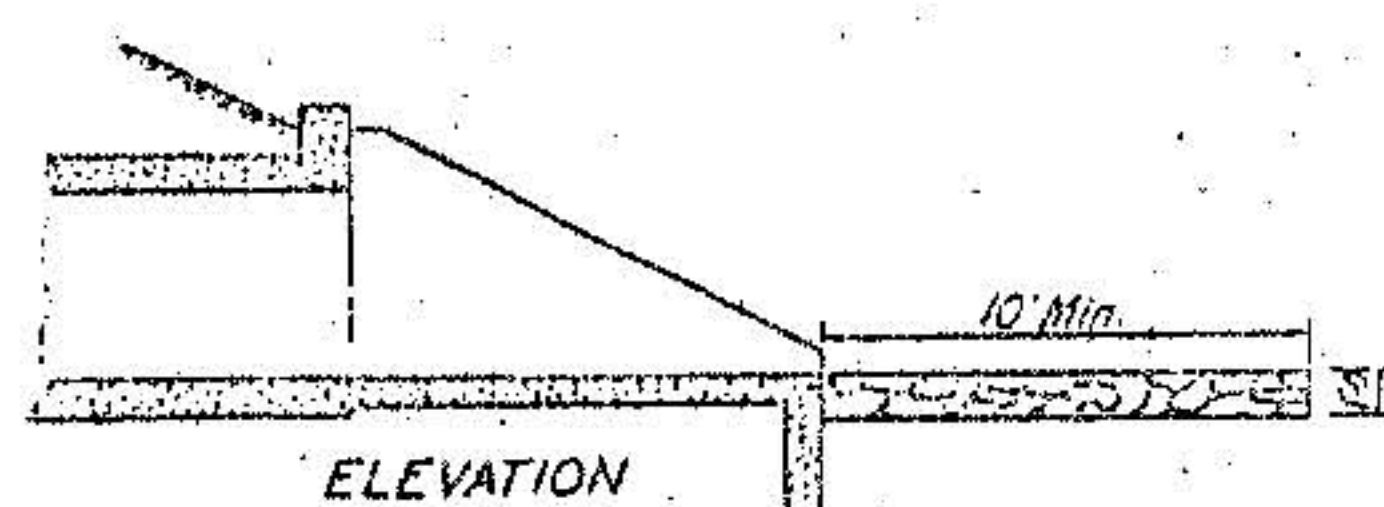


BOX CULVERTS WITH APRONS

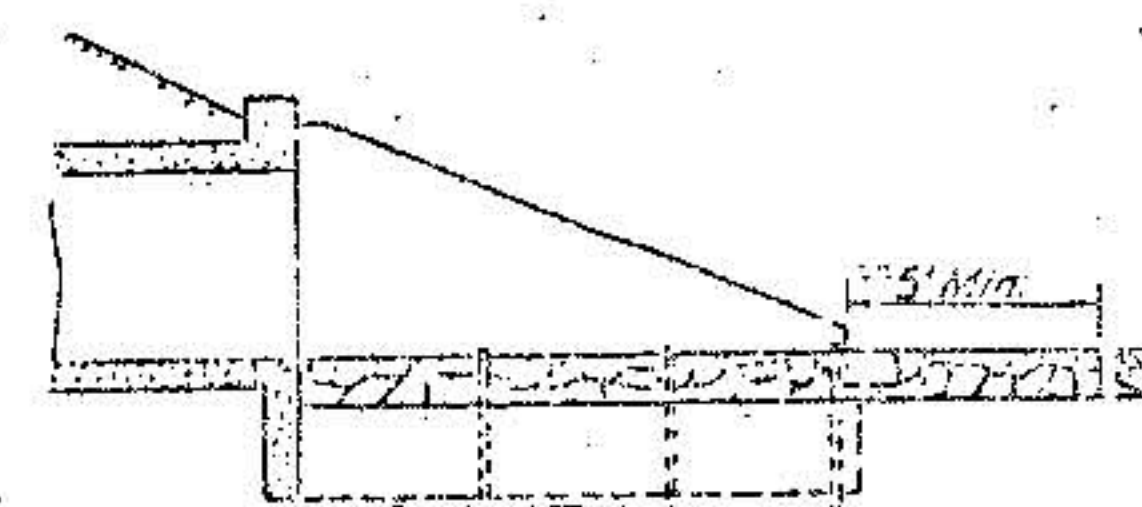


BOX CULVERTS WITHOUT APRONS

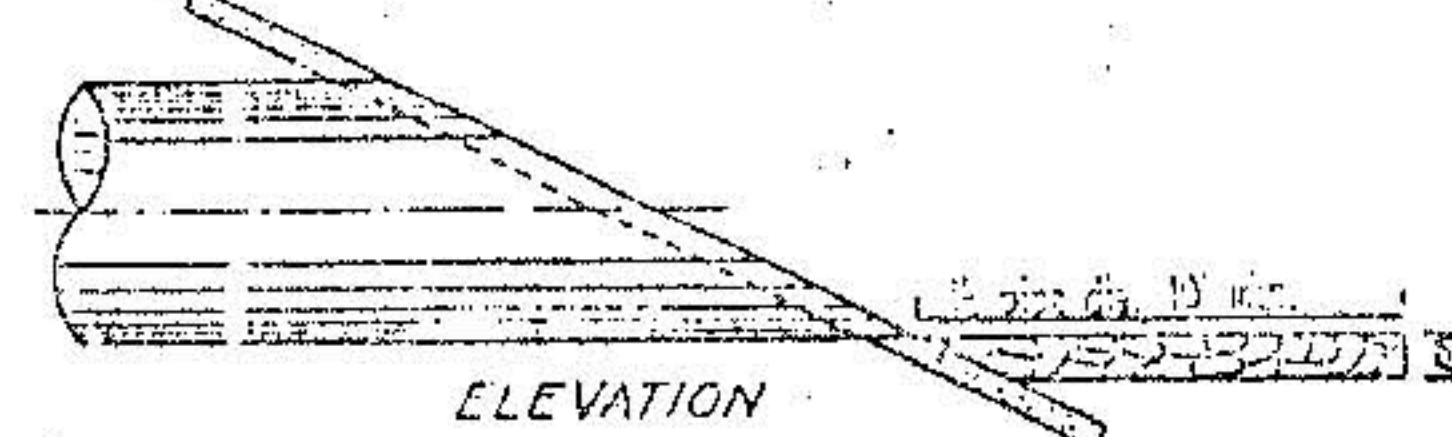


CONCRETE BLANKETS

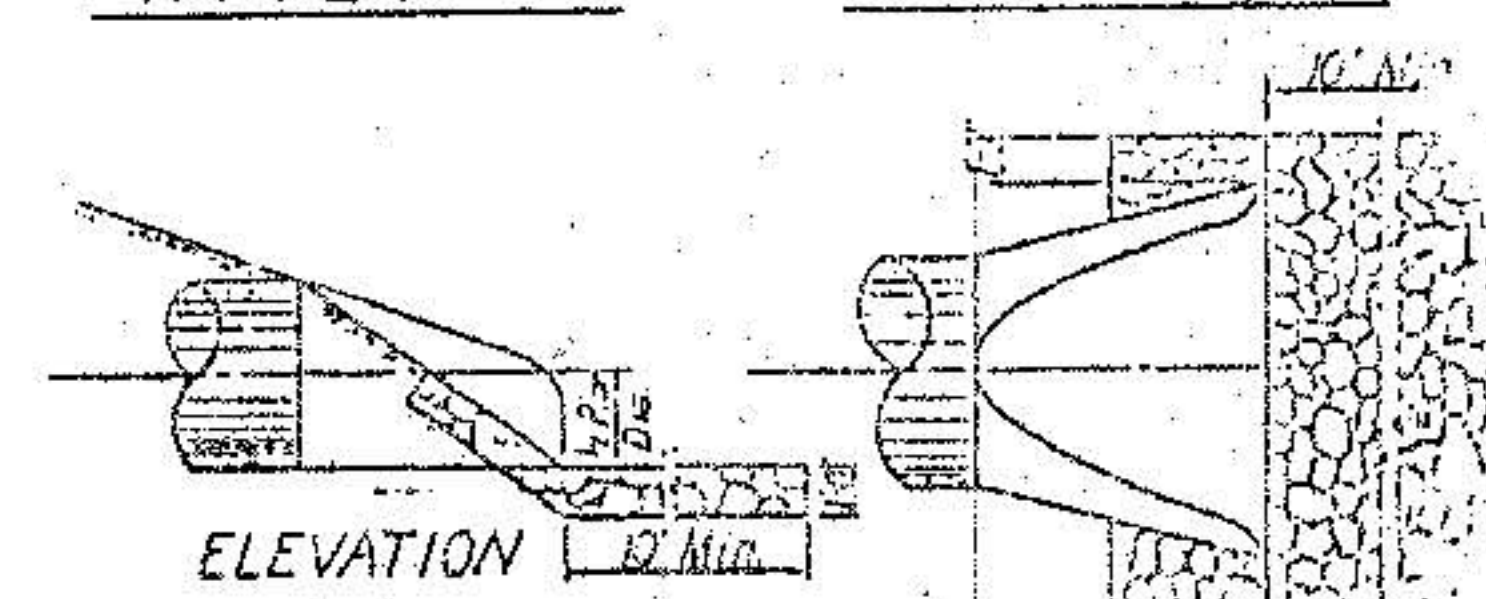


PIPES WITH- END SECTIONS

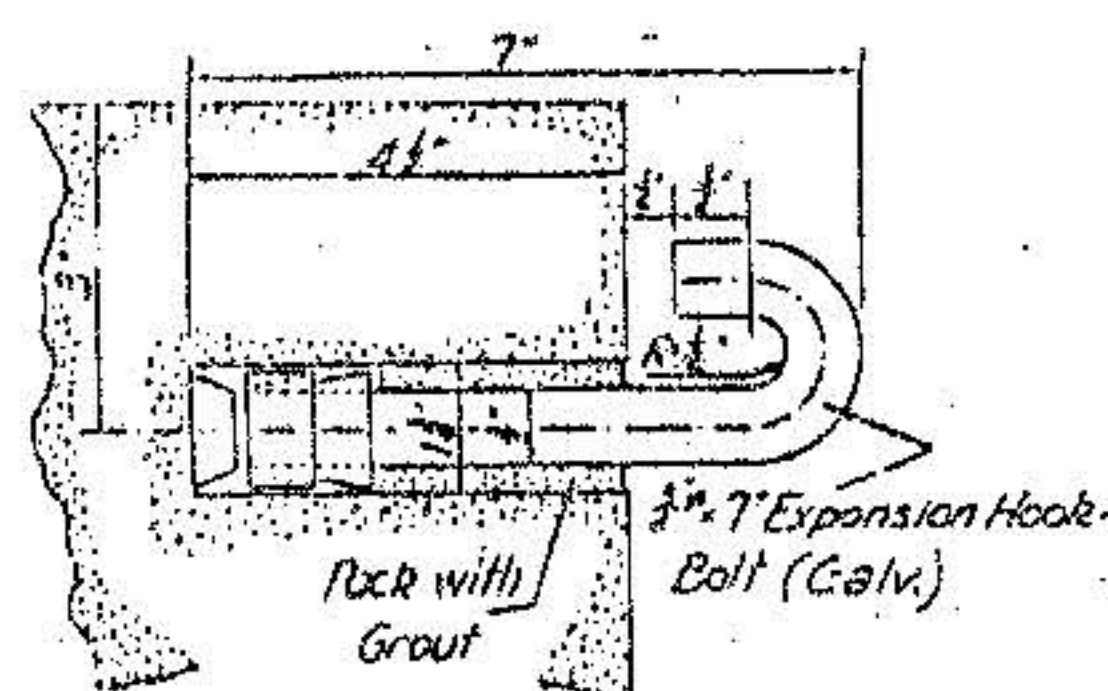



ANCHOR TO EXISTING STRUCTURE

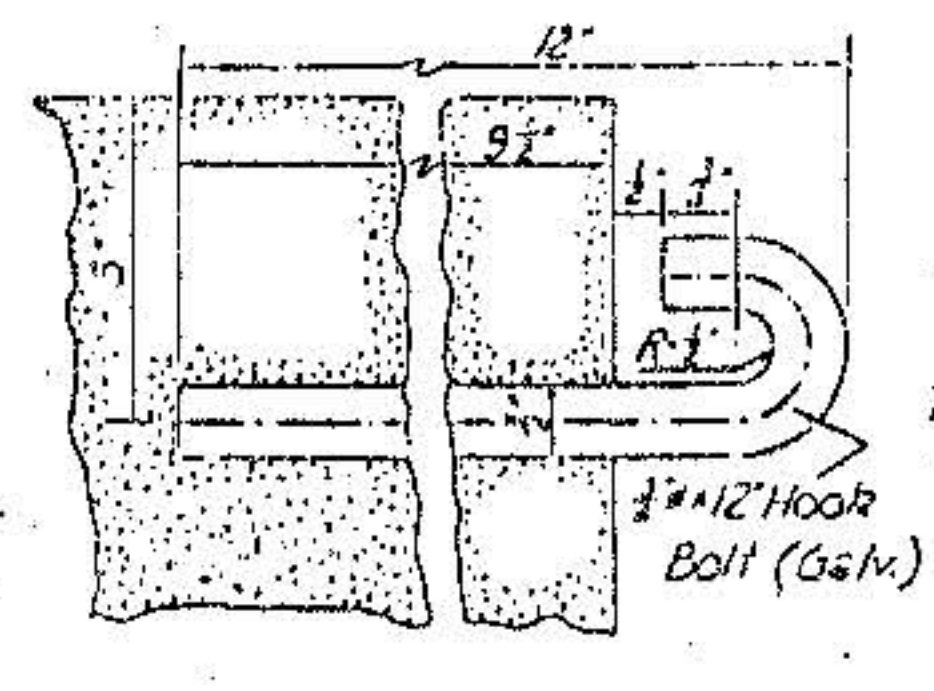

ANCHOR TO NEW STRUCTURE

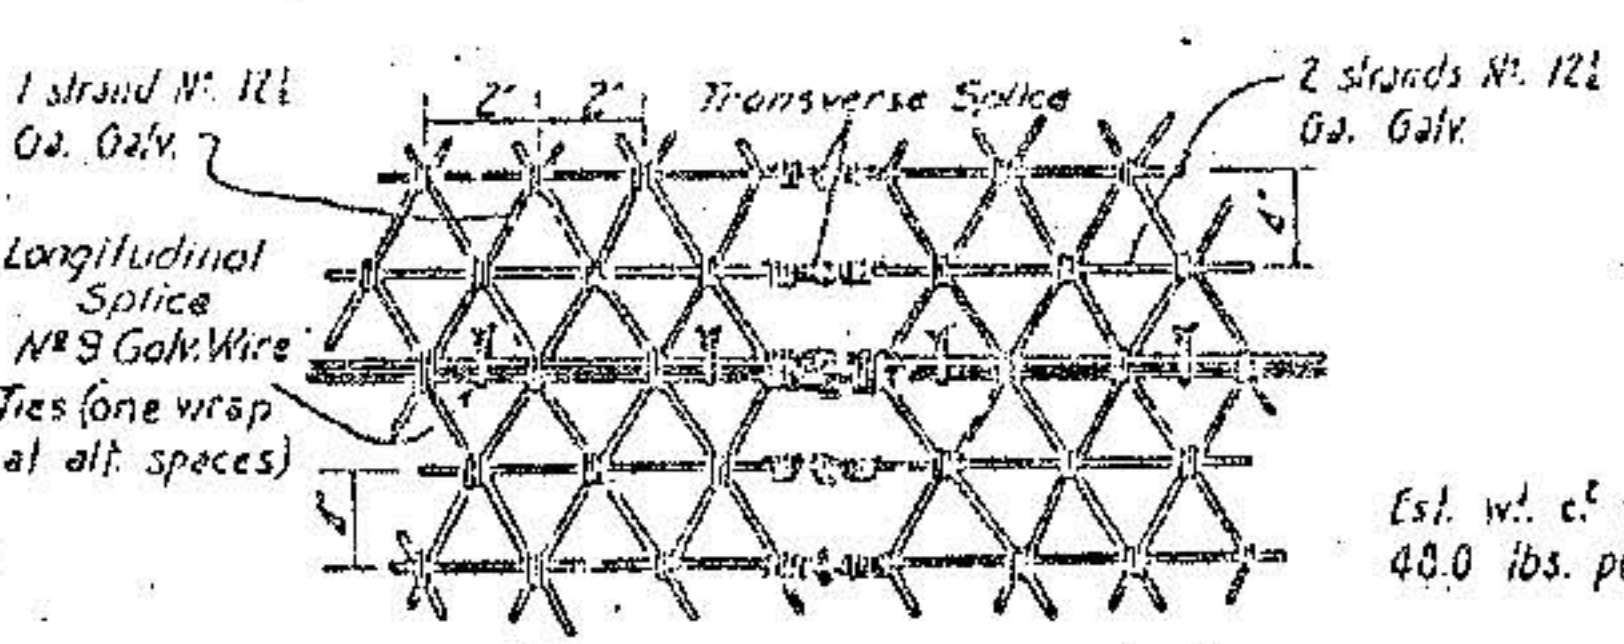


DETAILS OF WIRE FABRIC SPLICING

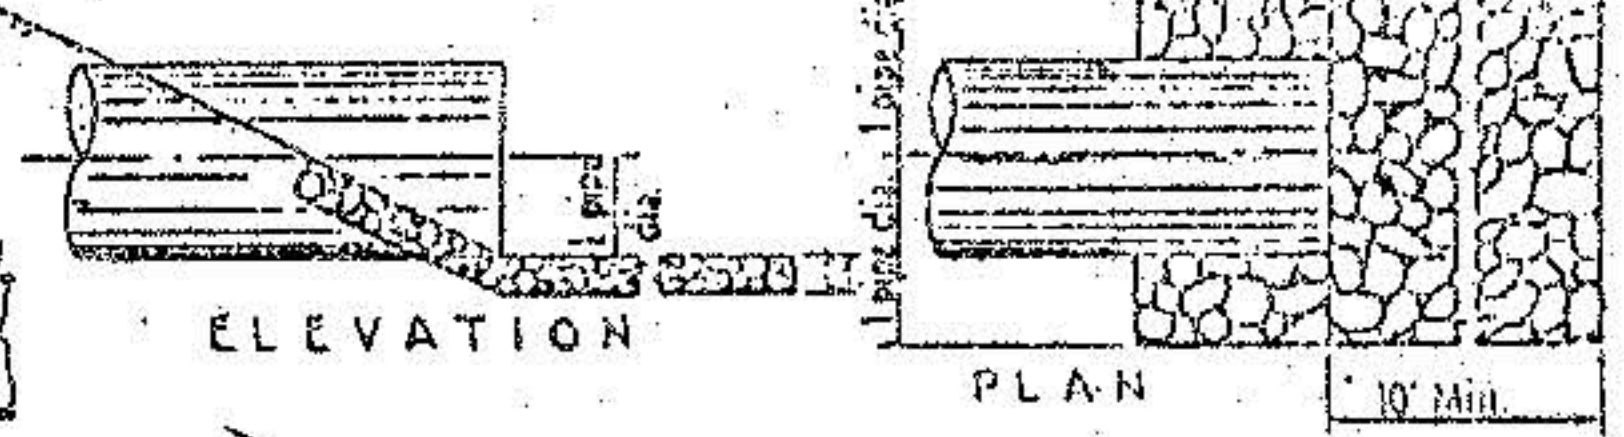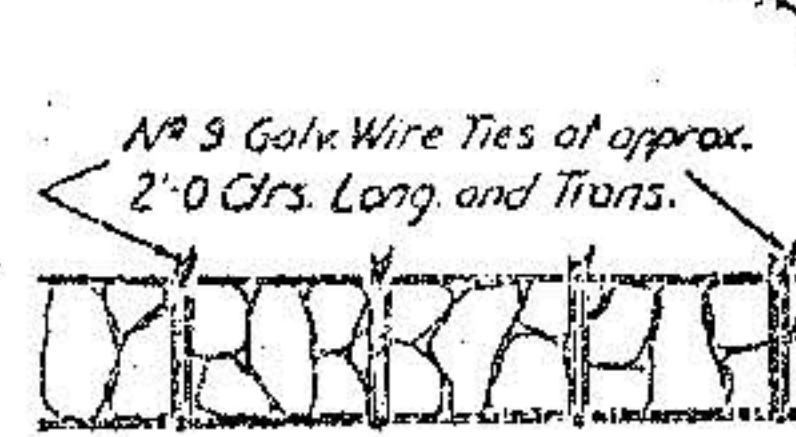


PIPES WITHOUT HEADWALLS

DETAILS OF HOOK BOLTS
cost of hook bolts in place to be included in unit price bid for riprap.

Center of riprap to be about 1\"/>

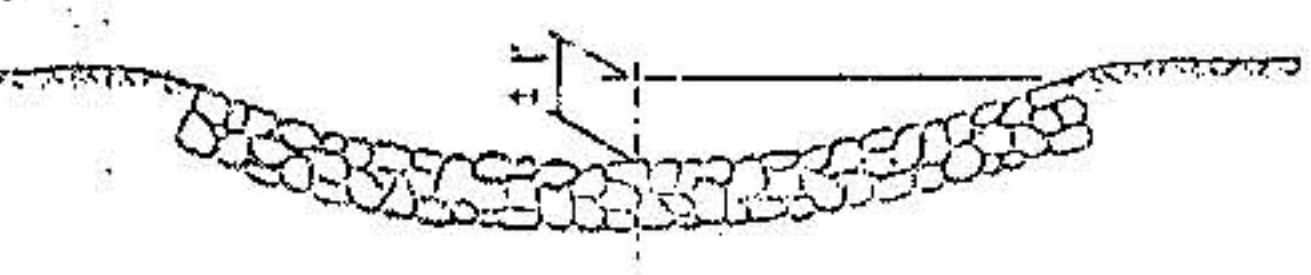

TYPICAL SECTION AT END OF RIPRAP

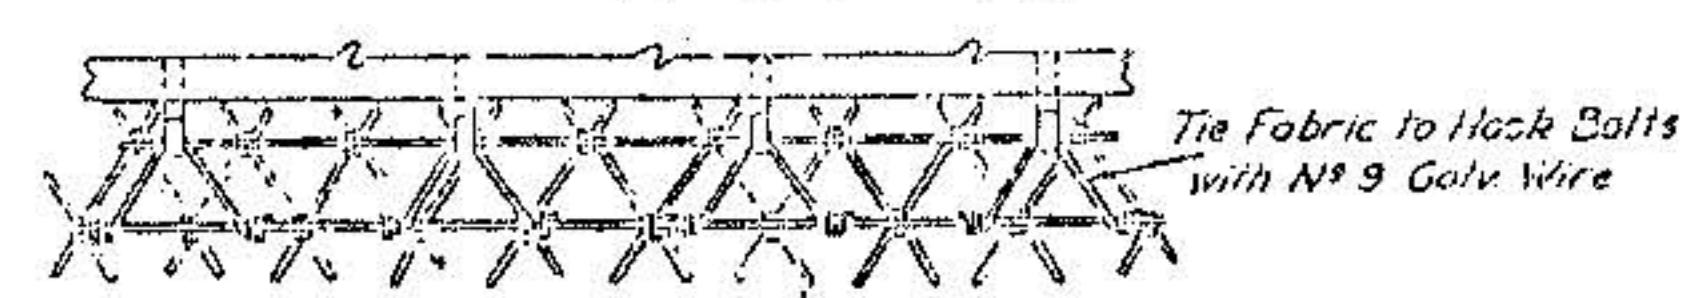

ANCHORING DETAILS

RECORD DRAWING

THIS SERIAL REVISED 3-17-80

GENERAL NOTES

1. Materials and workmanship to conform to N.M.S.H. Department Specifications.
2. Dimensions of Rip-rap to be determined in field.
3. Riprap is shown for single pipes. For multiple pipe installations extend riprap beyond outside pipes as shown in plan for single pipes, and place riprap between pipes as shown in elevation.
4. For description of wire fabric and permissible alternate pattern, see Standard Drawing Serial BRP-001

NO.	DESCRIPTION	DATE	BY
1	GALV. CEMENTED TWO PLACES	7-18-71	142
2	Seal. of end of riprap	4-30-72	14
3	Hook Bolts to be Galvanized	2-2-77	103
4	Added pipes with end sections	11-14-71	15
5	Added pipe without end sections (length of riprap 2' min.)	11-15-71	11
6	Increased width of H-2 headwall	4-21-61	103
7	Added General Note #4	3-17-80	103

NEW MEXICO
STATE HIGHWAY DEPARTMENT
DETAILS OF EROSION CONTROL
AT CULVERT OUTLETS

210-50917-1901 1/83/216

Serial EC-61

Approved 2-16-71
Bridge Engineer

CONSTRUCTION TRAFFIC CONTROL GENERAL NOTES

- CONTRACTOR MUST OBTAIN FROM CONSTRUCTION COORDINATION AN EXCAVATION/BARRICADE PERMIT BEFORE ENGAGING IN ANY CONSTRUCTION, MAINTENANCE OR REPAIR WORK IN ANY OF THE CITY OF ALBUQUERQUE'S RIGHTS-OF-WAY. EMERGENCY WORK THAT WOULD PRESERVE LIFE OR PROPERTY IS EXCLUDED WITH THE UNDERSTANDING THAT A PERMIT SHALL BE OBTAINED WITHIN 24 TO 48 HOURS.
- CONTRACTOR SHALL AT THE TIME OF PERMIT REQUEST, SUBMIT FOR APPROVAL BY CONSTRUCTION COORDINATION, A TRAFFIC CONTROL PLAN DETAILING ALL EXISTING TOPOGRAPHY SUCH AS LANE WIDTHS, DRIVEWAYS, AND BUSINESS/RESIDENTIAL ACCESSES. THE TRAFFIC CONTROL PLAN SHALL INCLUDE ALL PHASES OF WORK AND SCHEDULES INVOLVED IN THE CONSTRUCTION PROJECT. ANY SEPARATE PHASES OF A CONSTRUCTION PROJECT SHALL BE GIVEN AN INDIVIDUAL PERMIT EACH. BLANKET PERMITS WILL NOT BE ISSUED.
- THESE TYPICAL TRAFFIC CONTROL PLANS DO NOT REFLECT THE EXISTING TOPOGRAPHY SUCH AS DRIVEWAYS, LANE WIDTHS, AND BUSINESS/RESIDENTIAL ACCESSES. EVERY LOCATION THAT REQUIRES CONSTRUCTION TRAFFIC CONTROL SHALL HAVE A DETAILED TRAFFIC CONTROL PLAN SHOWING ALL EXISTING TOPOGRAPHY.
- CONSTRUCTION SHALL NOT BEGIN UNLESS A TRAFFIC CONTROL PLAN HAS BEEN APPROVED AND VERIFIED BY CONSTRUCTION COORDINATION.
- CONSTRUCTION COORDINATION SHALL BE NOTIFIED 48 HOURS PRIOR TO ANY TRAFFIC CONTROL CHANGES NEEDED BY CONTRACTOR, THAT WERE NOT PREVIOUSLY APPROVED. THESE TRAFFIC CONTROL CHANGES SHALL BE REQUESTED IN WRITING ACCOMPANIED WITH A TRAFFIC CONTROL PLAN REFLECTING SUCH CHANGES.
- ALL CONSTRUCTION TRAFFIC CONTROL DEVICES SHALL COMPLY TO THE MANUAL ON UNIFORM TRAFFIC CONTROL DEVICES (MUTCD), LATEST EDITION. IT IS THE RESPONSIBILITY OF THE CONTRACTOR TO INSTALL, SERVICE AND MAINTAIN ALL TRAFFIC CONTROL DEVICES. TRAFFIC CONTROL DEVICES SHALL NOT BE REMOVED OR ALTERED IN ANY WAY WITHOUT THE APPROVAL OF CONSTRUCTION COORDINATION, PER SECTION 6A-4 OF THE MUTCD, LATEST EDITION.
- THE CONSTRUCTION TRAFFIC CONTROL INITIAL SET-UP SHALL BE BY AN AMERICAN TRAFFIC SAFETY SERVICES ASSOCIATION (ATSSA) CERTIFIED WORKSITE TRAFFIC SUPERVISOR. THE MAINTENANCE AND SERVICING SHALL ALSO BE DONE BY AN ATSSA CERTIFIED WORKSITE TRAFFIC SUPERVISOR OR EQUIVALENT.
- CONTRACTOR IS RESPONSIBLE TO MAINTAIN AND SERVICE ALL TRAFFIC CONTROL DEVICES 24 HOURS A DAY, 7 DAYS A WEEK THROUGHOUT LENGTH OF PROJECT. CONTRACTOR IS RESPONSIBLE THAT ALL TRAFFIC CONTROL DEVICES COMPLY WITH THE MUTCD, LATEST EDITION.
- ALL ADVANCE WARNING SIGNS SHALL BE DOUBLE INDICATED WHENEVER THERE ARE MULTI-LANE TRAFFIC IN ANY ONE GIVEN DIRECTION AND THERE IS SUFFICIENT MEDIAN SPACE.
- ALL BARRICADES IN ALL TAPERS AND TANGENTS SHALL BE PLACED APART, A DISTANCE MEASURED IN FEET, EQUAL TO THAT OF THE POSTED SPEED LIMIT. NO EXCEPTIONS UNLESS APPROVED BY CONSTRUCTION COORDINATION PER MUTCD SECTION 6A-4.
- ALL WORK IN ARTERIAL ROADWAYS SHALL BE ON A CONTINUOUS 24 HOUR PER DAY BASIS UNTIL COMPLETED.
- CONTRACTOR IS RESPONSIBLE TO PROVIDE CONSTRUCTION COORDINATION, A WEEKLY LOG OF DAILY INSPECTIONS OF BARRICADE AND MAINTENANCE SCHEDULES ON PROJECTS THAT ARE OVER ONE WEEK DURATION.
- EQUIPMENT OR MATERIALS SHALL NOT BE STORED WITHIN 15 FEET OF A TRAVELED TRAFFIC LANE DURING NON-WORKING HOURS WITHOUT THE APPROVAL OF CONSTRUCTION COORDINATION.
- CONTRACTOR SHALL PROVIDE AND MAINTAIN A SAFE AND ADEQUATE MEANS OF CHANNELIZING PEDESTRIAN TRAFFIC AROUND AND THROUGH THE CONSTRUCTION AREA.
- CONTRACTOR IS RESPONSIBLE FOR OBLITERATION OF ANY CONFLICTING STRIPING AND RESPONSIBLE FOR ALL TEMPORARY STRIPING.
- CONTRACTOR SHALL MAINTAIN ACCESS TO ALL FACILITIES, BUSINESSES AND/OR RESIDENTS AT ALL TIMES.
- CONTRACTOR SHALL PROVIDE ACCESS SIGNS FOR BUSINESSES LOCATED WITHIN THE CONSTRUCTION AREA UNDER THE SUPERVISION OF CONSTRUCTION COORDINATION. EACH ACCESS SIGN SHALL HAVE 5 INCH, WHITE OPAQUE LETTERING ON BLUE REFLECTORIZED BACKGROUND. ACCESS SIGNS SHALL BE CONSIDERED INCIDENTAL TO THE BID AND NOT PART OF THE CONTRACT UNLESS OTHERWISE STATED. NO MORE THAN 3 BUSINESSES SHALL BE LISTED ON A ACCESS SIGN. SHOPPING CENTERS AND MALLS SHALL BE LISTED AS SUCH.
- ALL ADVANCE WARNING SIGNS SHALL MEET THE MINIMUM REFLECTIVE INTENSITY REQUIREMENTS SET FORTH BY THE CITY OF ALBUQUERQUE. CONSTRUCTION COORDINATION SHALL DETERMINE ALL REQUIREMENTS AND APPROVE OR DISAPPROVE ANY ADVANCE WARNING SIGN PER SECTION 6A-4 OF THE MUTCD, LATEST EDITION.
- 48 HOURS PRIOR TO OCCUPYING OR CLOSING OF A RIGHT-OF-WAY, CONTRACTOR SHALL NOTIFY: POLICE, FIRE DEPARTMENT, SCHOOLS, HOSPITALS, TRANSIT AUTHORITY, BUSINESSES AND/OR RESIDENTS THAT WILL BE AFFECTED BY THE CONSTRUCTION.
- ANY FIELD ADJUSTMENTS SHALL BE APPROVED BY CONSTRUCTION COORDINATION.

21. EXCAVATIONS SHALL BE PLATED, TEMPORARILY PATCHED OR RESURFACED PRIOR TO OPENING OF TRAFFIC. A MINIMUM OF 11 FEET SHALL BE PROVIDED FOR TRAFFIC IN ANY GIVEN DIRECTION. CONTRACTOR IS RESPONSIBLE FOR ANY WORK INVOLVED IN SATISFYING THESE REQUIREMENTS.

22. CONTRACTOR SHALL AT ALL TIMES COMPLY WITH THE FOLLOWING:
1. STANDARDS AND REQUIREMENTS SET FORTH IN THE MANUAL ON UNIFORM TRAFFIC CONTROL DEVICES, LATEST EDITION.
2. THE CITY OF ALBUQUERQUE TRAFFIC CODE, LATEST EDITION.
3. SECTION 19 OF THE CITY OF ALBUQUERQUE'S STANDARD SPECIFICATIONS FOR PUBLIC WORK CONSTRUCTION, AS WELL AS OTHER SECTIONS.

23. FAILURE TO COMPLY WITH ANY OF THE ABOVE MENTIONED, WILL BE ADEQUATE CAUSE TO CEASE ALL WORK ON ANY CONSTRUCTION PROJECT. WORK WILL NOT RESUME UNTIL ALL REQUIREMENTS ARE ADDRESSED AND APPROVED BY CONSTRUCTION COORDINATION.

24. ALL TRAFFIC CONTROL DEVICES SHALL BE KEPT IN NEW-CLEAN CONDITION. WASHING OF EQUIPMENT IS INCIDENTAL TO ITS PLACEMENT AND MAINTENANCE.


25. TRAFFIC CONTROL STANDARDS APPLY ONLY WHERE THE CONSTRUCTION TRAFFIC CONTROL PLANS ARE NOT SPECIFIC.

26. ADVANCE WARNING SIGNS SHALL BE 36"x36" MIN. WITH SUPER ENGINEERING GRADE SHEETING OR BETTER. MOUNTING HEIGHT AT TOP OF SIGN SHALL BE THE SAME AS FOR A 48" SIGN AS INDICATED IN THE M.U.T.C.D.


27. CONTRACTOR SHALL MAINTAIN A GRAFTITI-FREE WORKSITE. ALL GRAFTITI SHALL BE PROMPTLY REMOVED FROM ALL EQUIPMENT, BOTH PERMANENT AND TEMPORARY.

RECORD DRAWING

SIGN FACE DETAILS

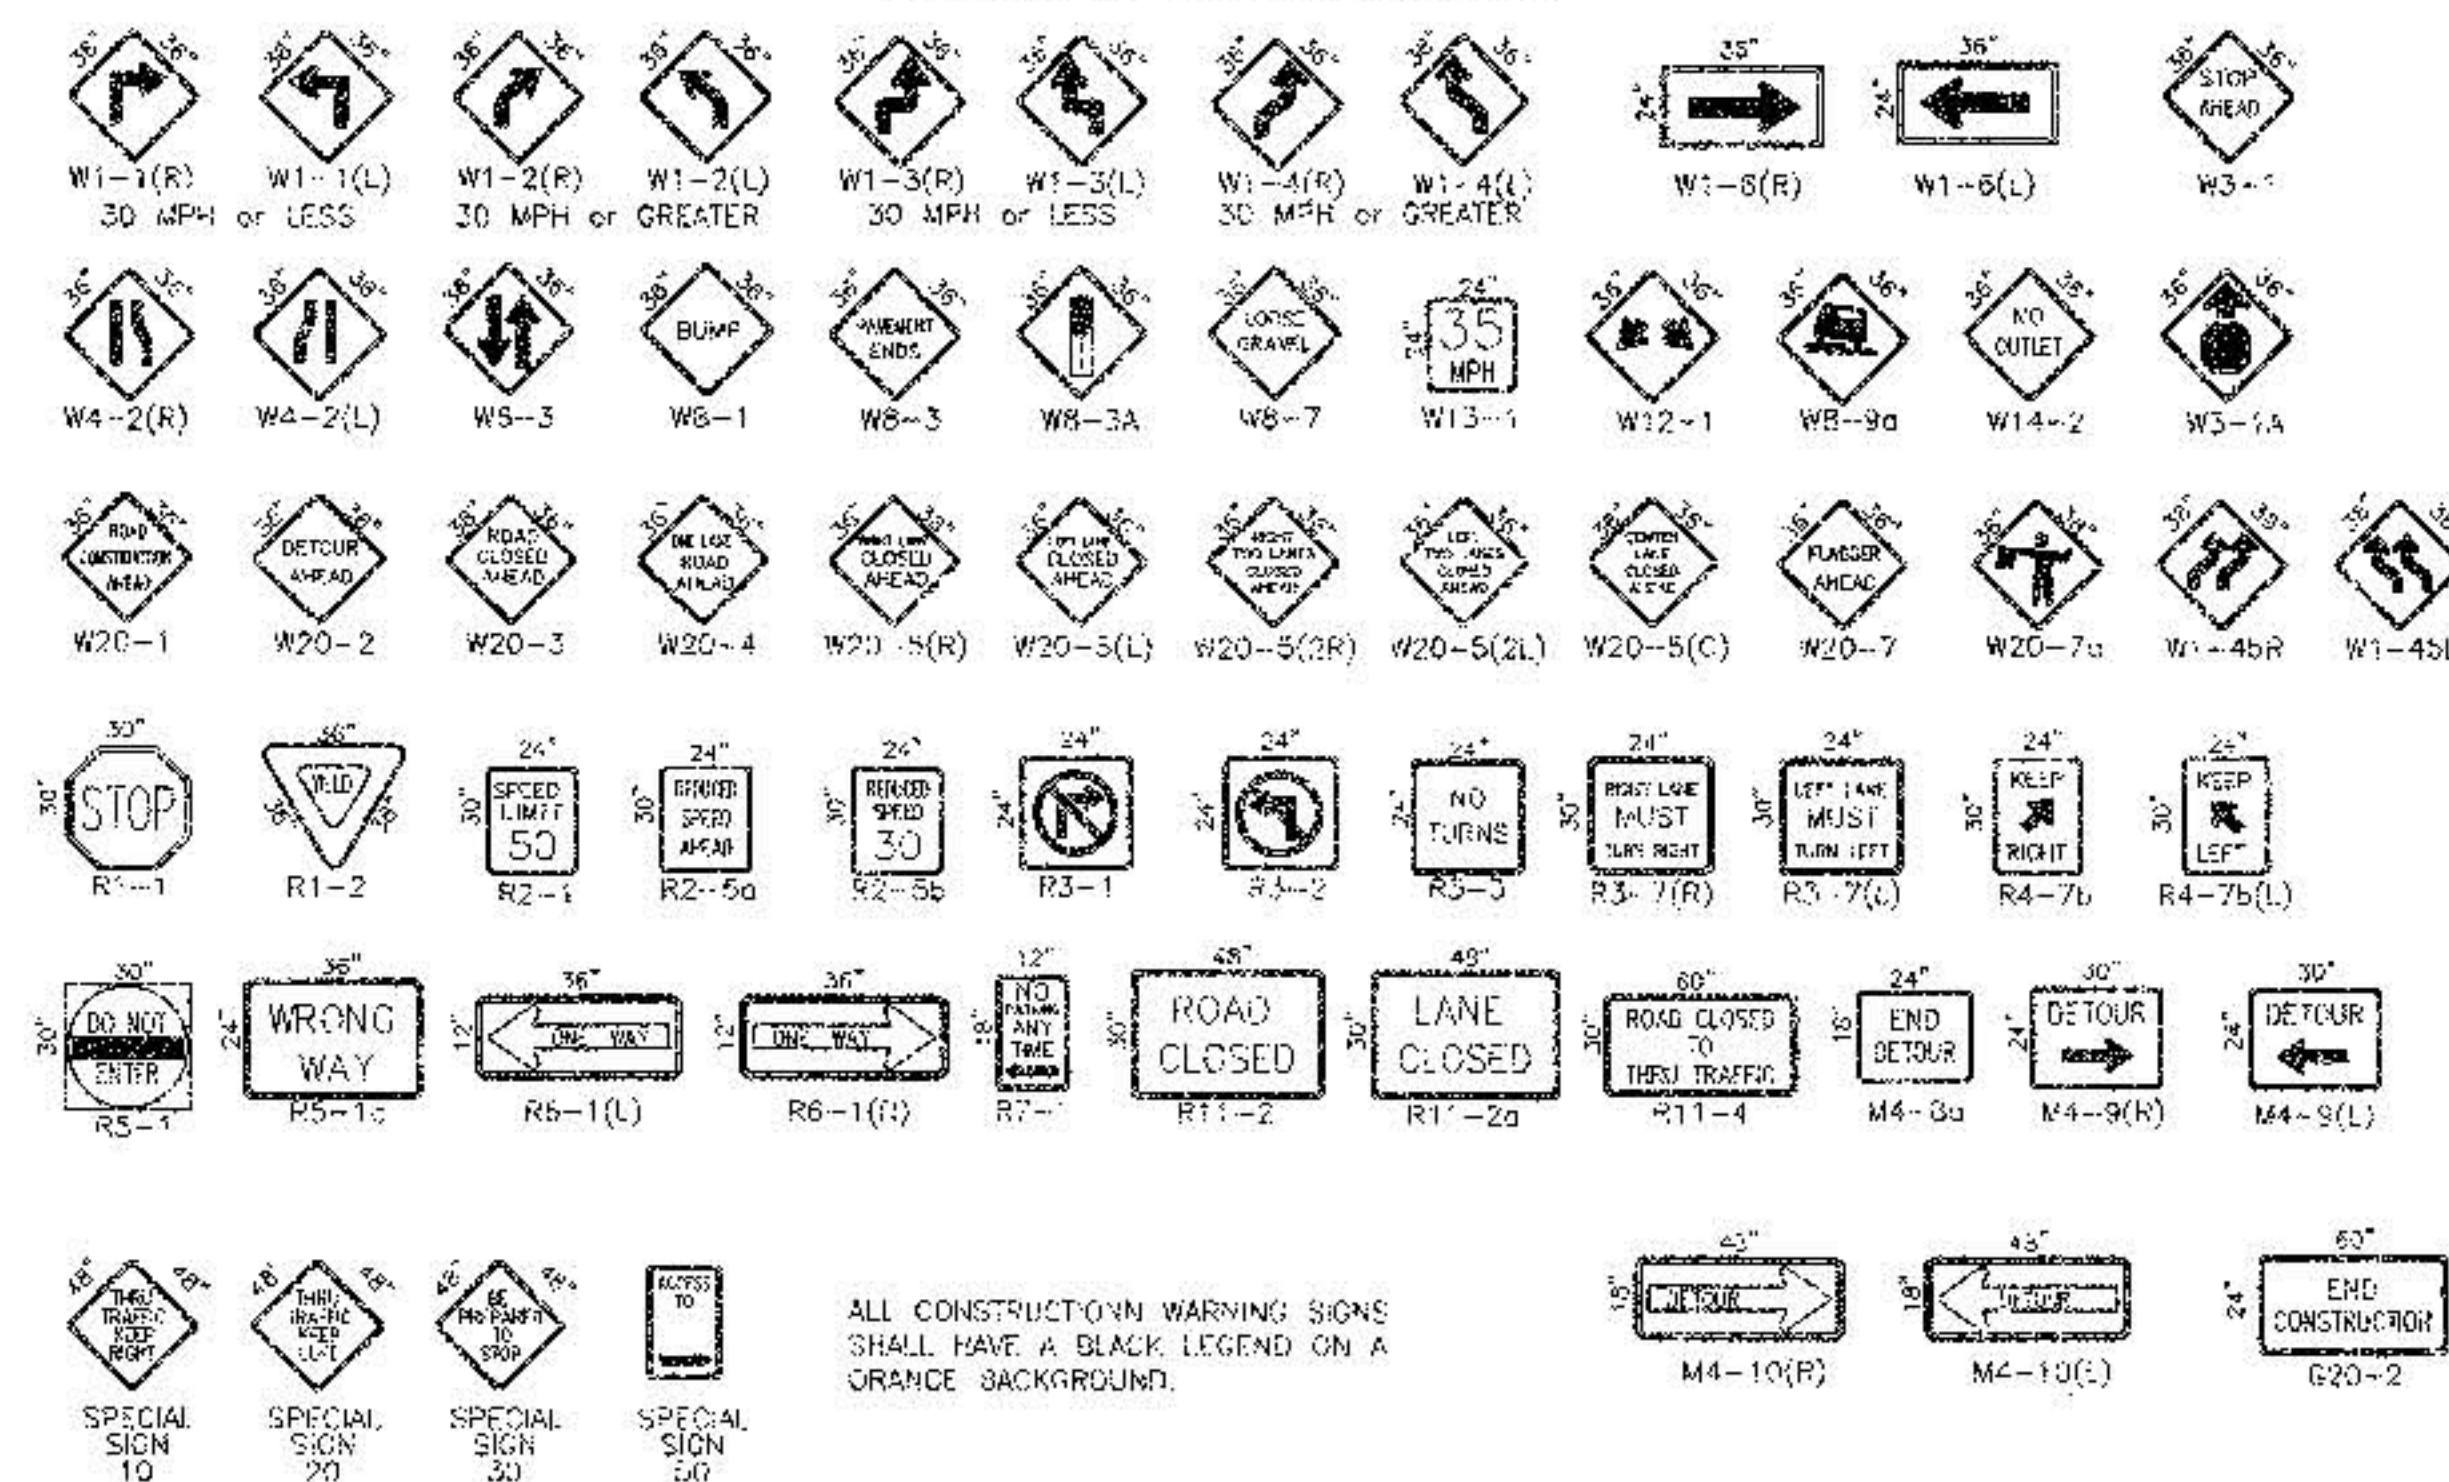

ALL CONSTRUCTION WARNING SIGNS SHALL HAVE A BLACK LEGEND ON A ORANGE BACKGROUND.

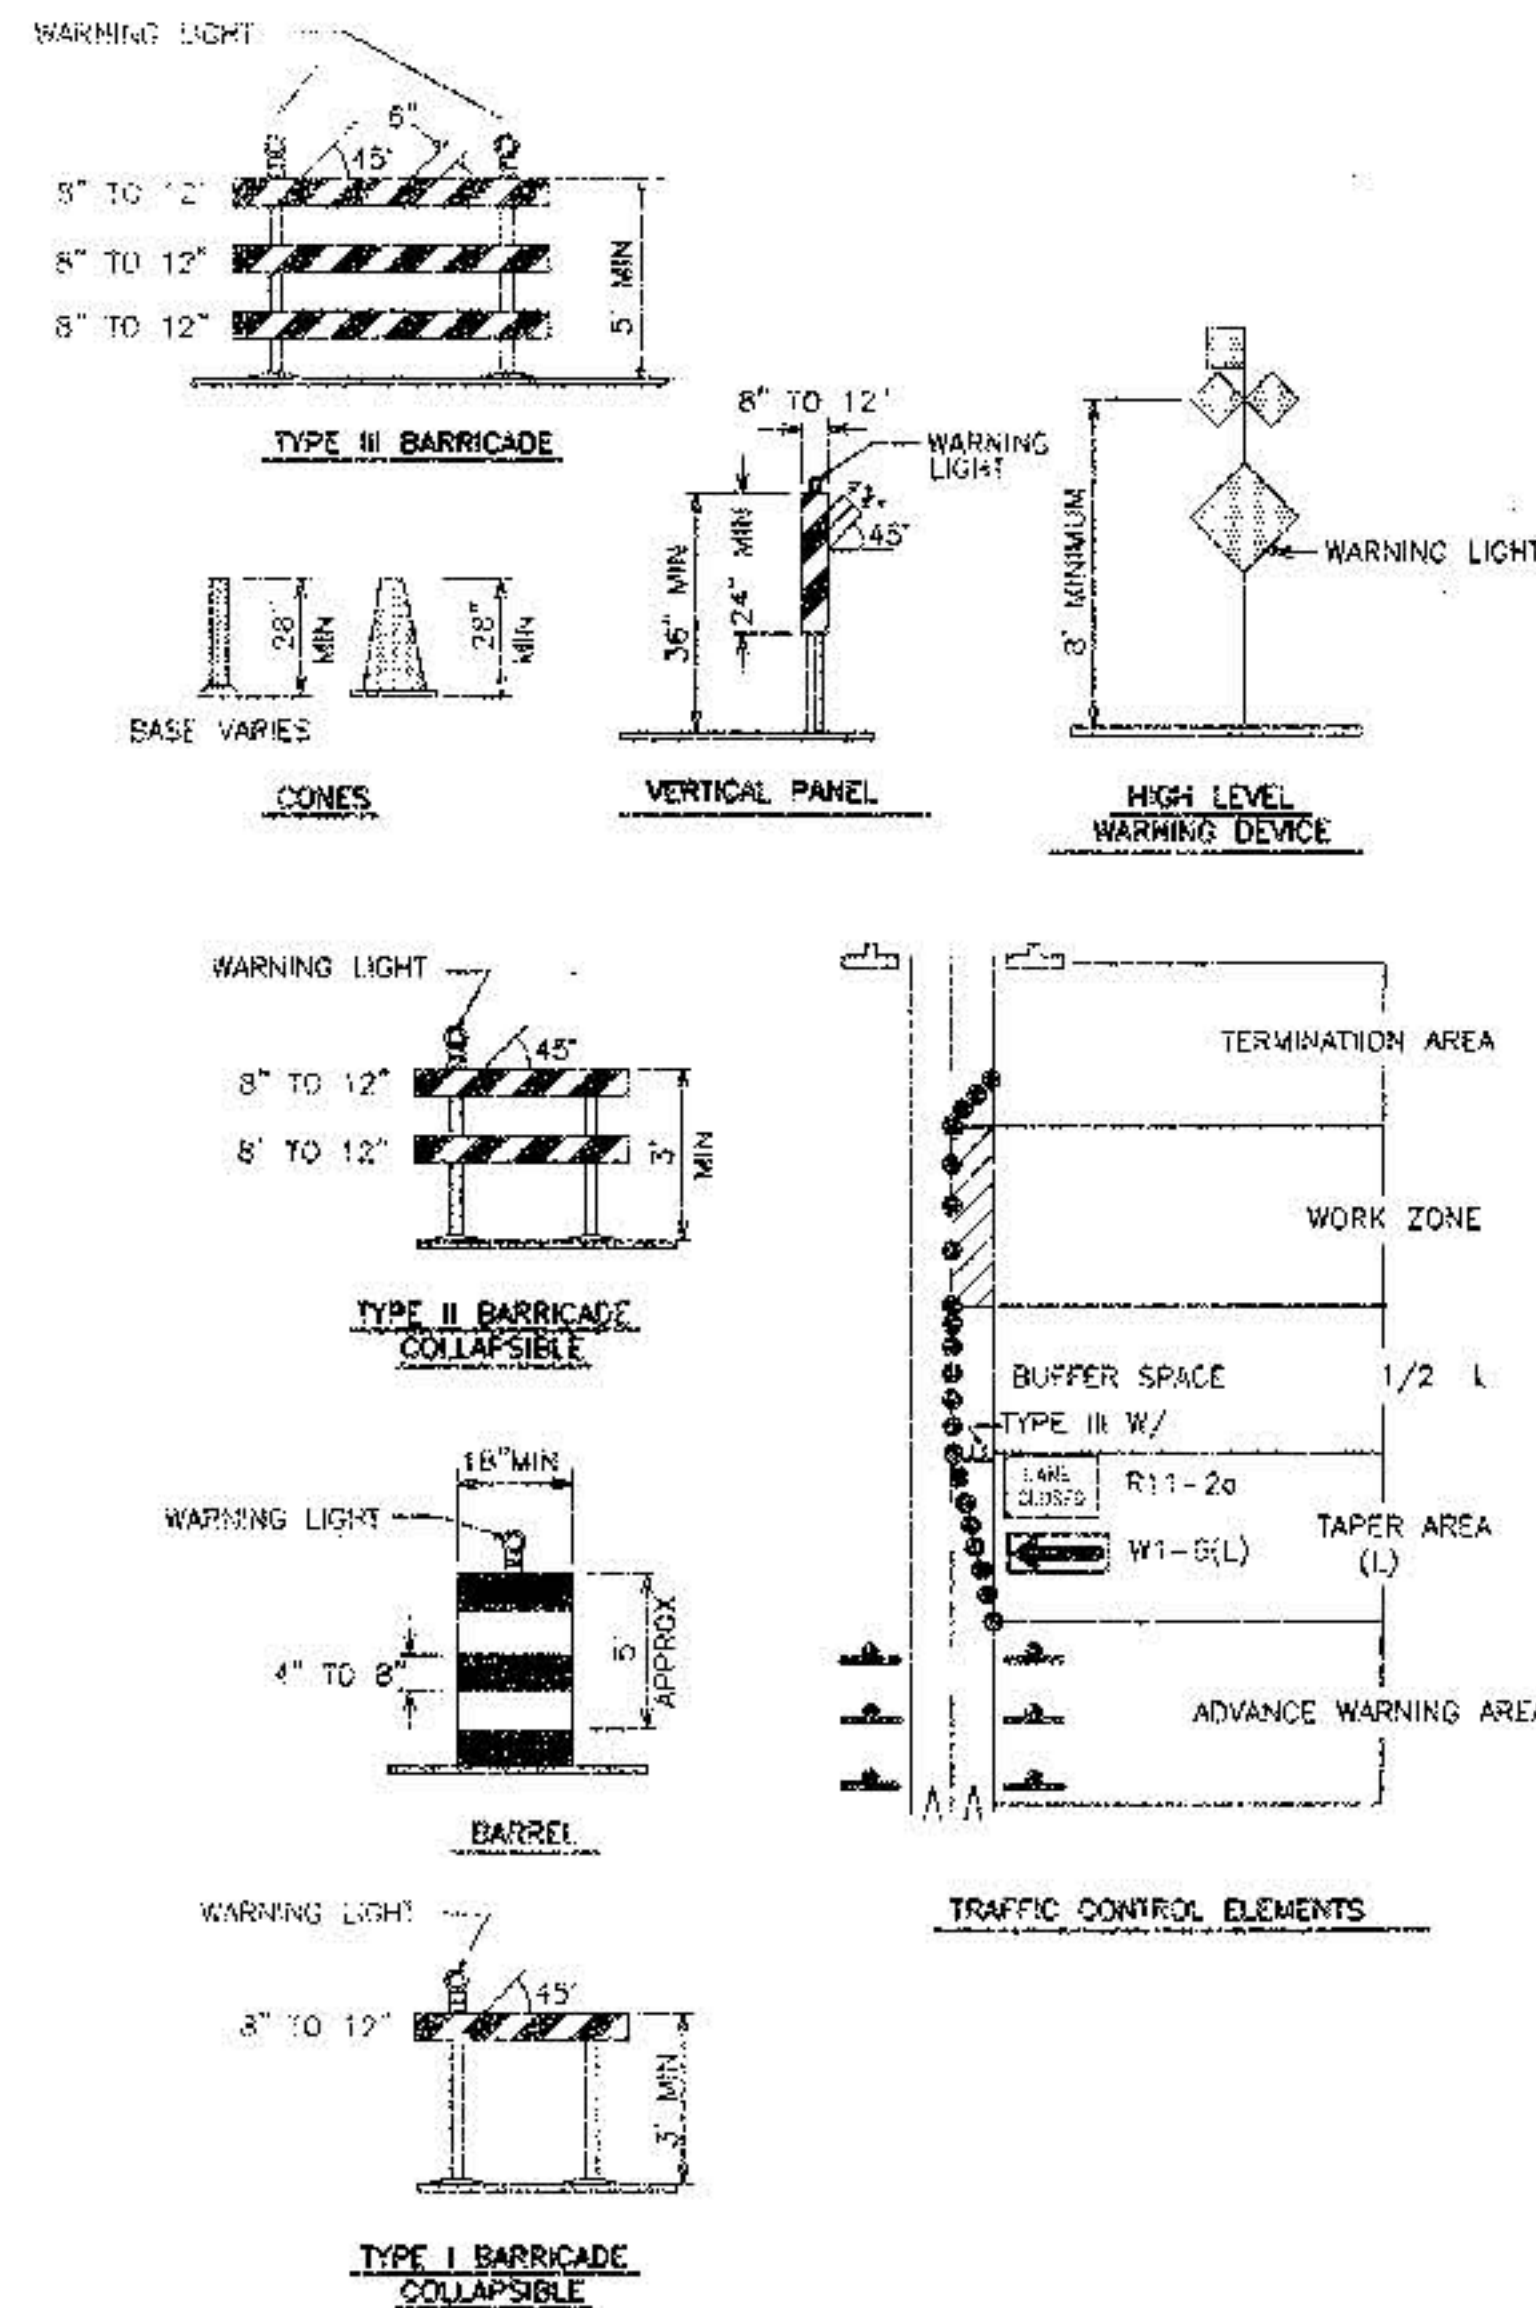

LEGEND

- WORK AREA
- BARRICADE - TYPE I, TYPE II, OR BARREL
- BARRICADE - TYPE III
- VERTICAL PANEL
- WARNING SIGN
- DISTANCE BETWEEN SIGNS - A DISTANCE MEASURED IN FEET EQUAL TO A VALUE OF TEN TIMES THE SPEED LIMIT OF THE STREET
- FLAGMAN POSITION
- SPACING BETWEEN BARRICADES - A DISTANCE MEASURED IN FEET EQUAL TO THE STREET LIMIT OF THE STREET
- TAPER LENGTH - SEE CHART BELOW

THE TANGENT LENGTH IS EQUAL TO THE TAPER LENGTH FOR A GIVEN STREET.

TAPER REQUIREMENT

SPEED LIMIT (MPH)	TAPER LENGTH(L) (FEET)			MINIMUM NUMBER OF DEVICES FOR TAPER	MAXIMUM DEVICE SPACING IN FEET	
	10' LANE	11' LANE	12' LANE		BEFORE TAPER	AFTER TAPER
20	70	75	80	5	20	20
25	105	115	125	6	25	25
30	150	165	180	7	30	30
35	205	225	245	8	35	35
40	270	295	320	9	40	40
45	450	495	540	13	45	45
50	500	550	600	13	50	50
55	550	605	660	13	55	55

RECOMMENDED SIGN SPACING(D) FOR ADVANCE WARNING SIGN SERIES

SPEED LIMIT (MPH)	MINIMUM DISTANCE IN FEET BETWEEN SIGNS	MINIMUM DISTANCE IN FEET FROM LAST SIGN TO TAPER
0-20	10 X SPEED LIMIT	10 X SPEED LIMIT
25-30	10 X SPEED LIMIT	10 X SPEED LIMIT
30-35	10 X SPEED LIMIT	10 X SPEED LIMIT
40-45	10 X SPEED LIMIT	10 X SPEED LIMIT
50-60	10 X SPEED LIMIT	10 X SPEED LIMIT

TAPER CRITERIA

TYPE OF TAPER	TAPER LENGTH
UPSTREAM TAPER:	
MERGING TAPER	L MINIMUM
SHIFTER TAPER	1/2 L MINIMUM
SHOULDER TAPER	1/2 L MINIMUM
TWO-WAY TRAFFIC TAPER	100 FEET MAXIMUM
DOWNSTREAM TAPERS	100 FEET PER LANE

TAPER LENGTH COMPUTATION















SPEED LIMIT	L = WS ² / 60
40 MPH OR LESS	L = WS ² / 60
40 MPH OR GREATER	L = W x S

L = TAPER LENGTH
W = WIDTH OF OFFSET IN FEET
S = POSTED SPEED OR OFF-PEAK 85-PERCENTILE SPEED IN MPH

Bohannon & Huston
COURTNEY ONE 7500 JEFFERSON NE ALBUQUERQUE NEW MEXICO 87109
ENGINEERS PLANNERS PHOTOGRAPHERS SURVEYORS SOFTWARE DEVELOPERS

CITY OF ALBUQUERQUE
PUBLIC WORKS DEPARTMENT
ENGINEERING DEVELOPMENT GROUP
TITLE: UNIT 2 - DESERT HIGHLANDS AT HIGH DESERT
SIGNING AND CONSTRUCTION
TRAFFIC CONTROL STANDARDS

DESIGN REVIEW COMMITTEE	CITY ENGINEER APPROVAL	NO./DAY/YR.	NO./DAY/YR.
COA	STD		
CITY PROJECT NO.	621981	SHEET	20 OF 21

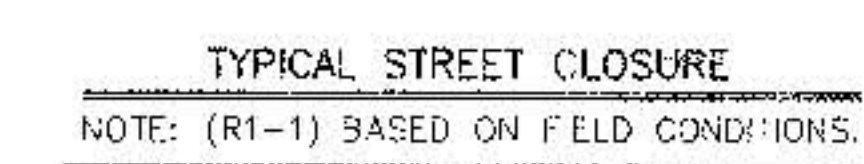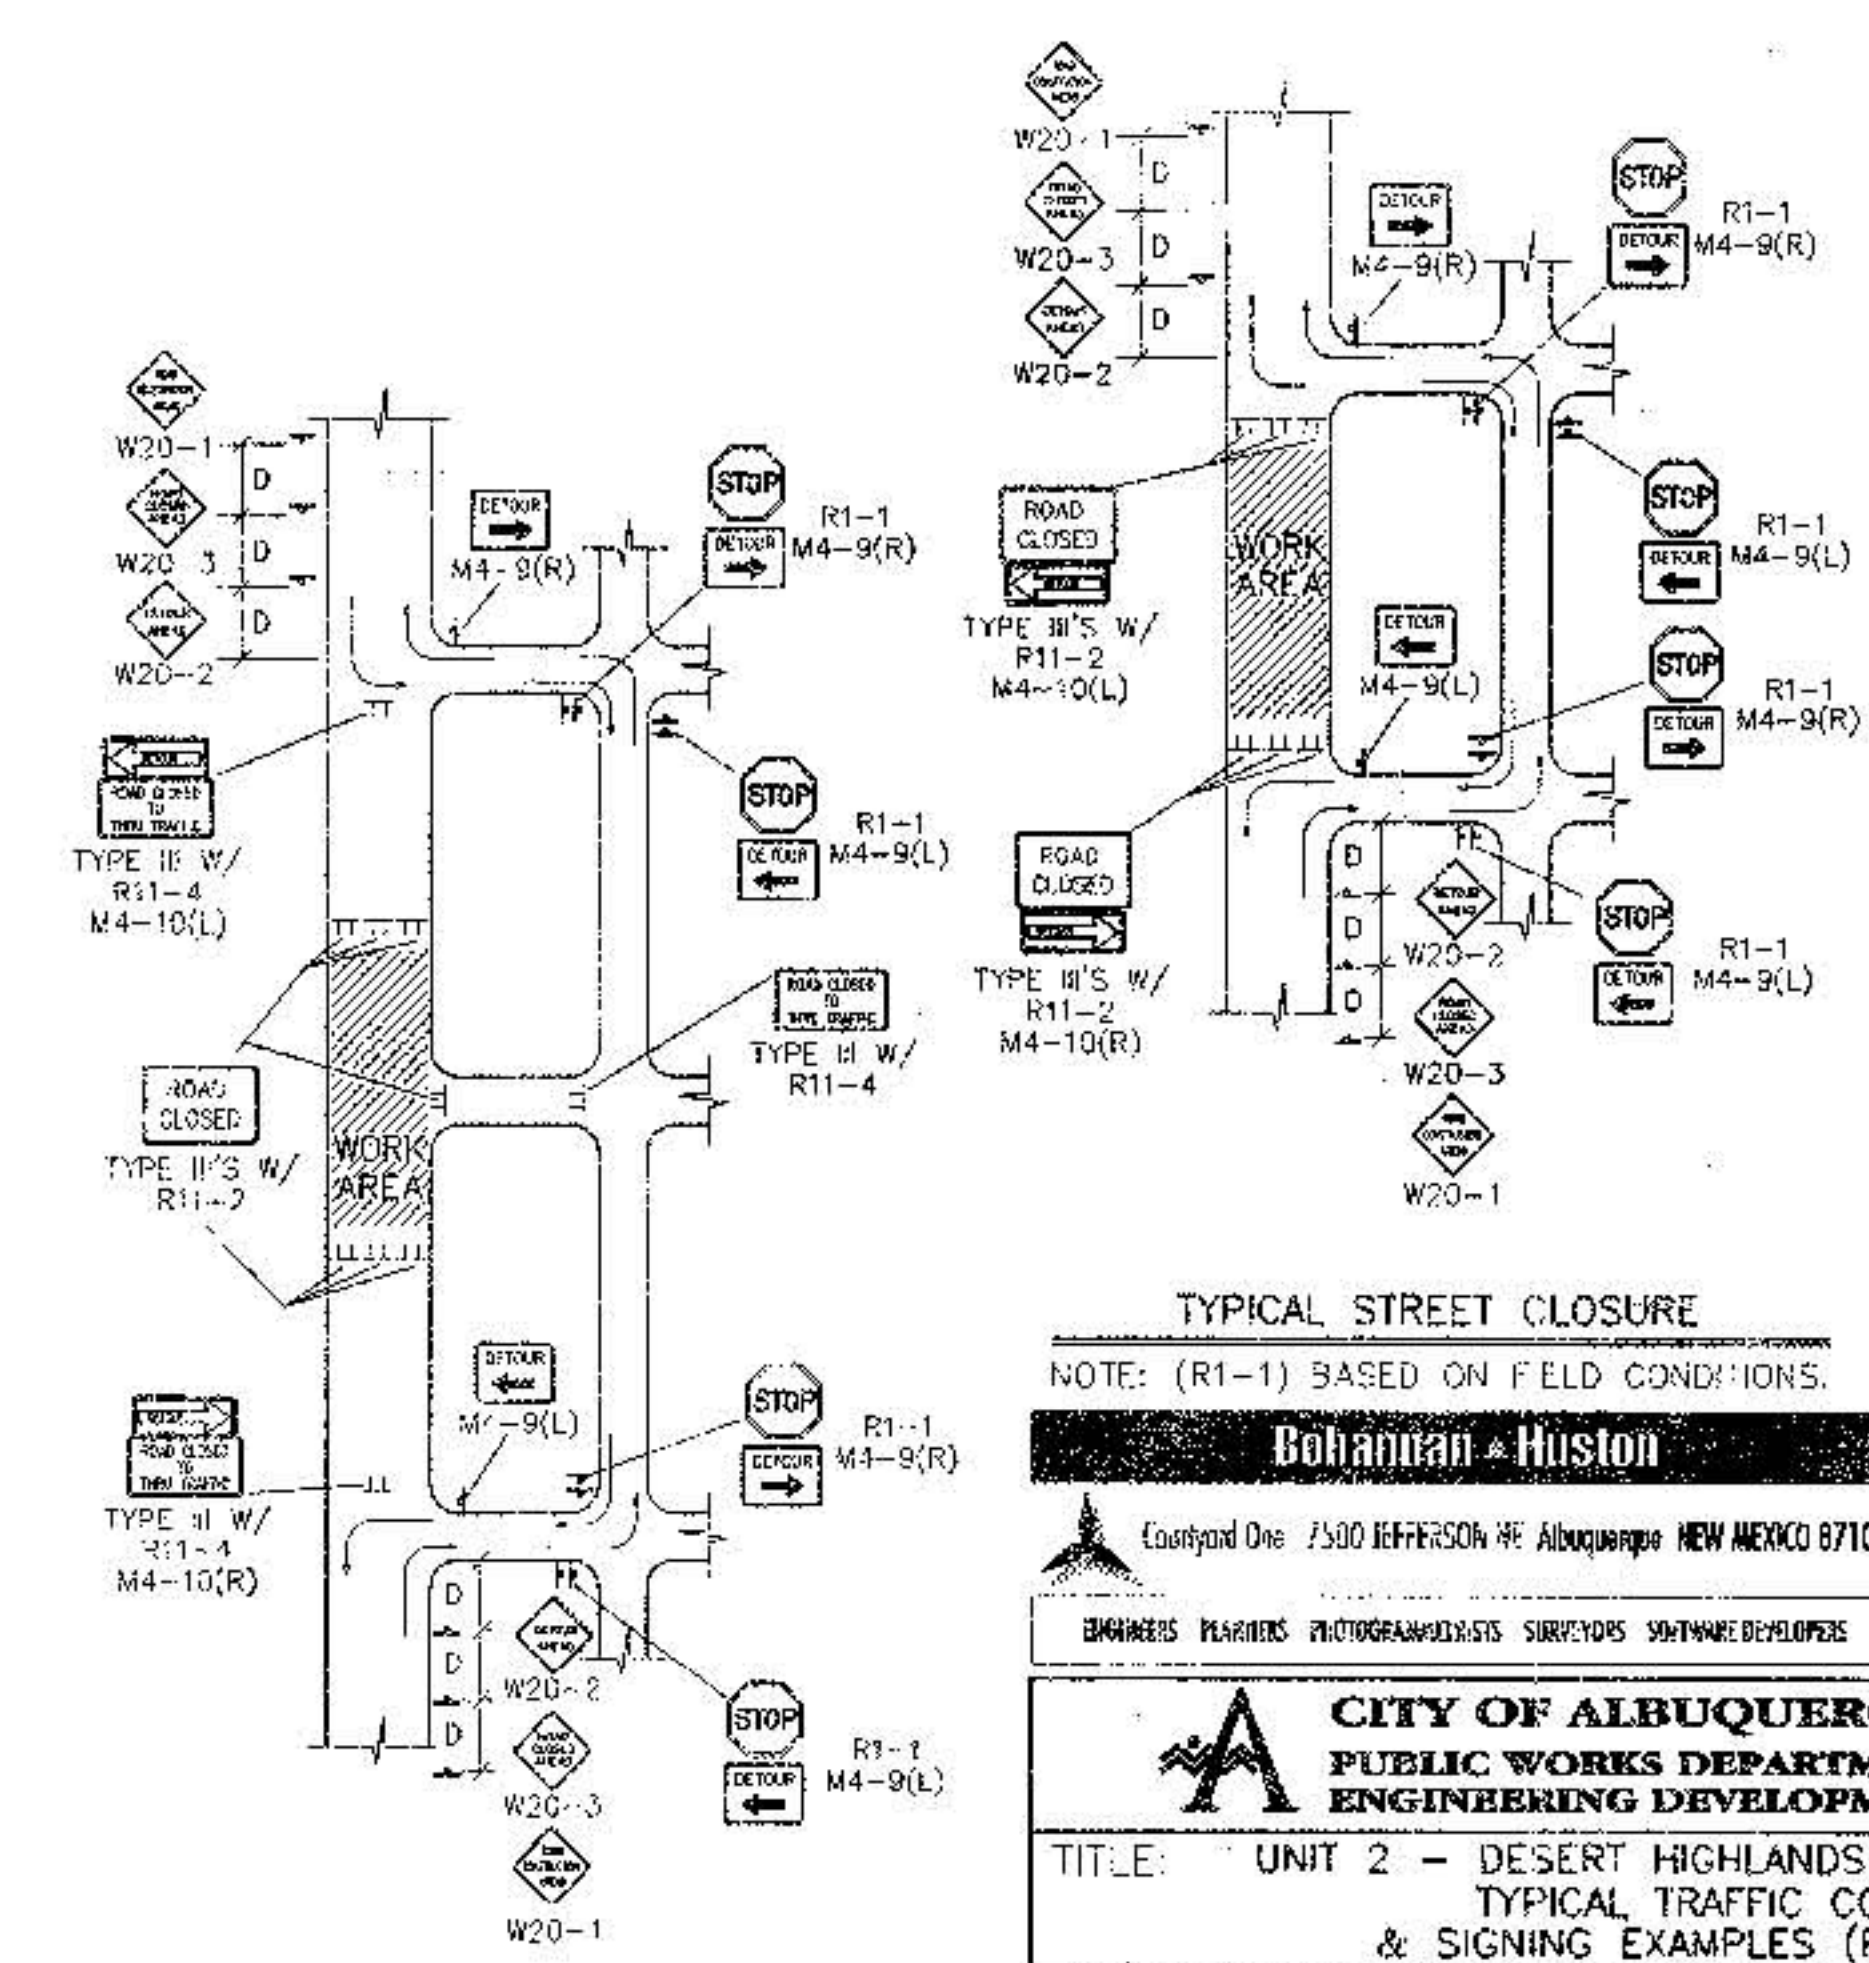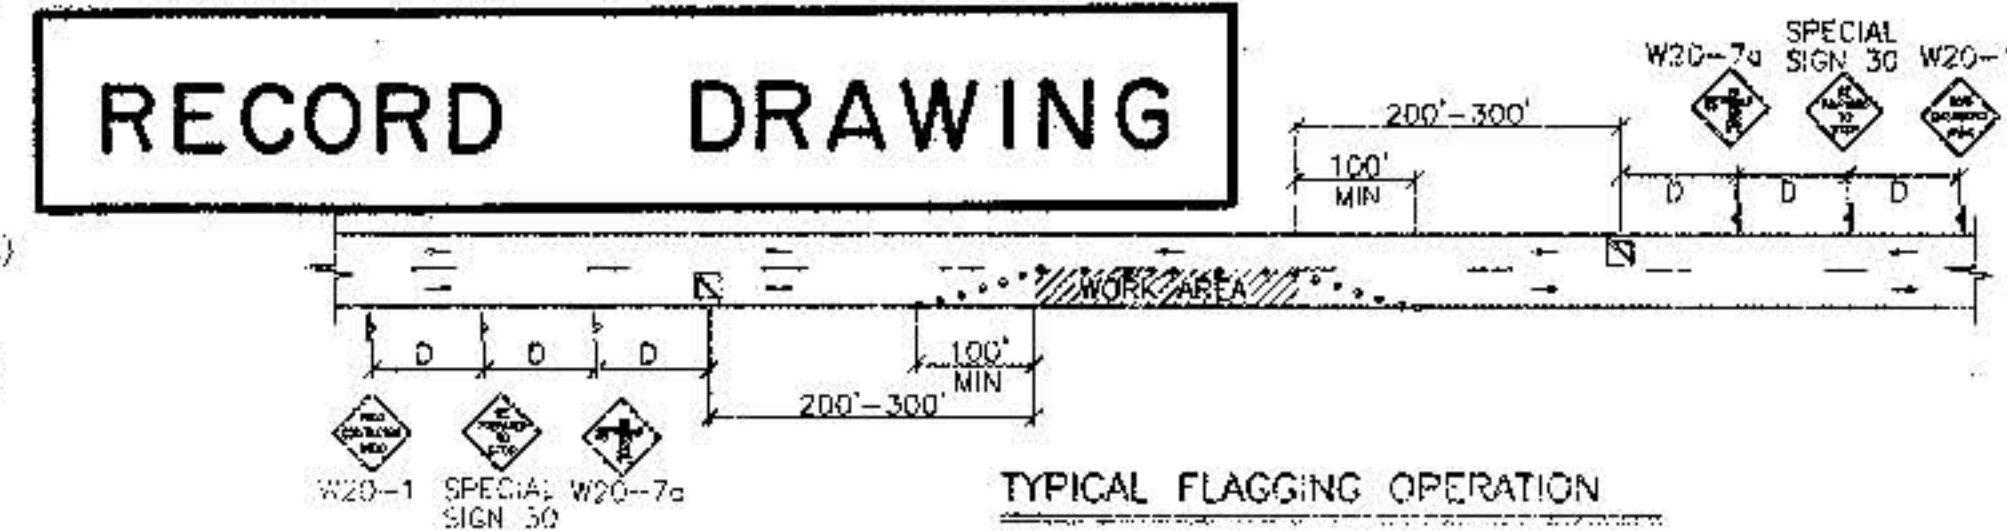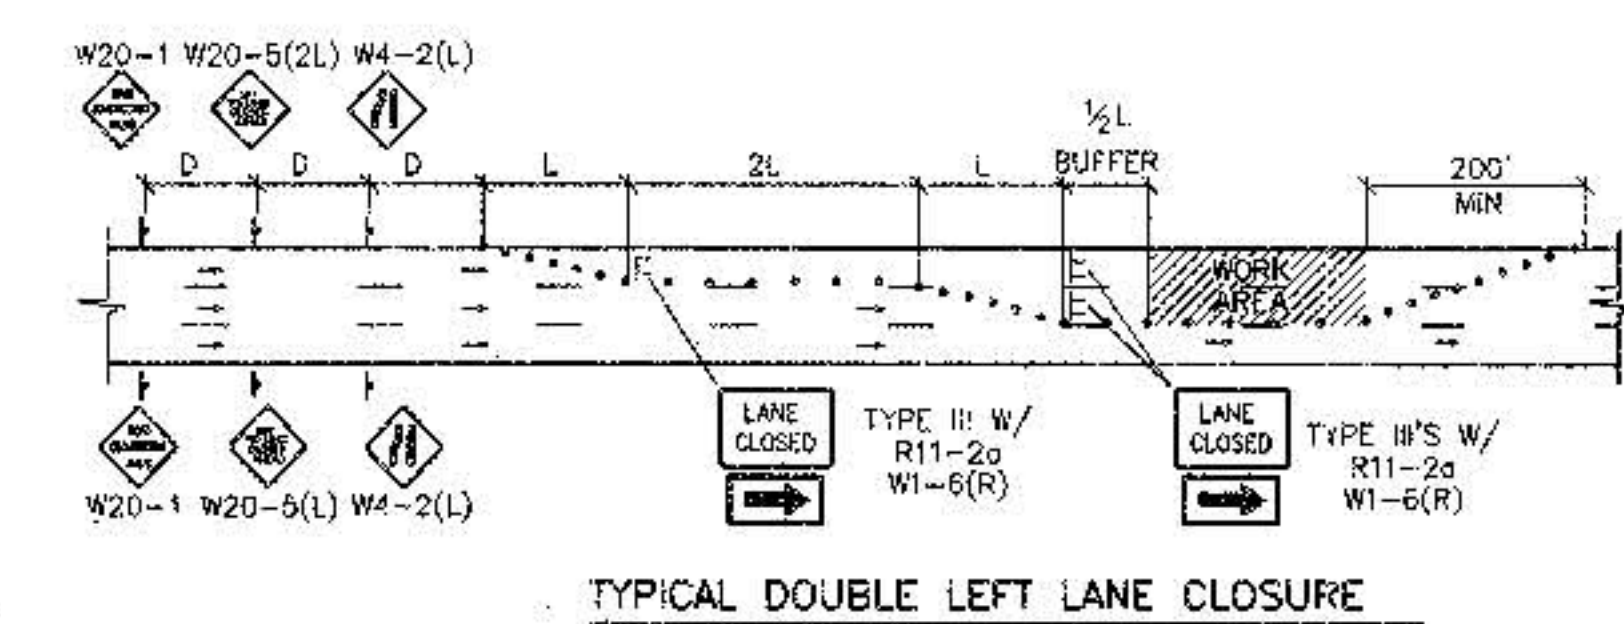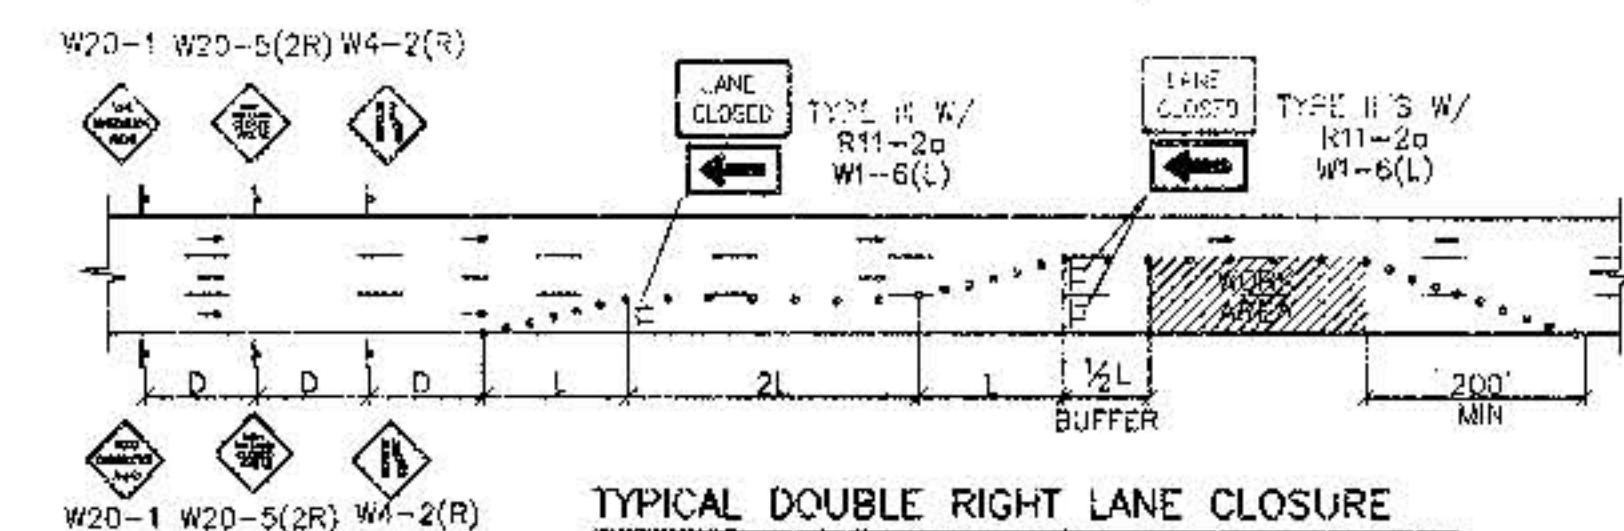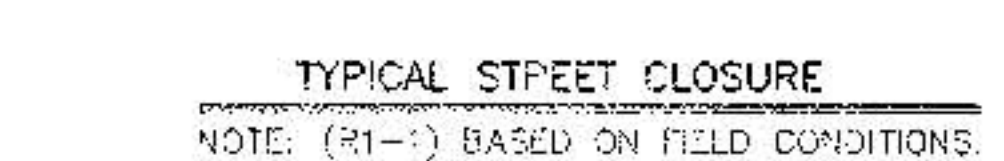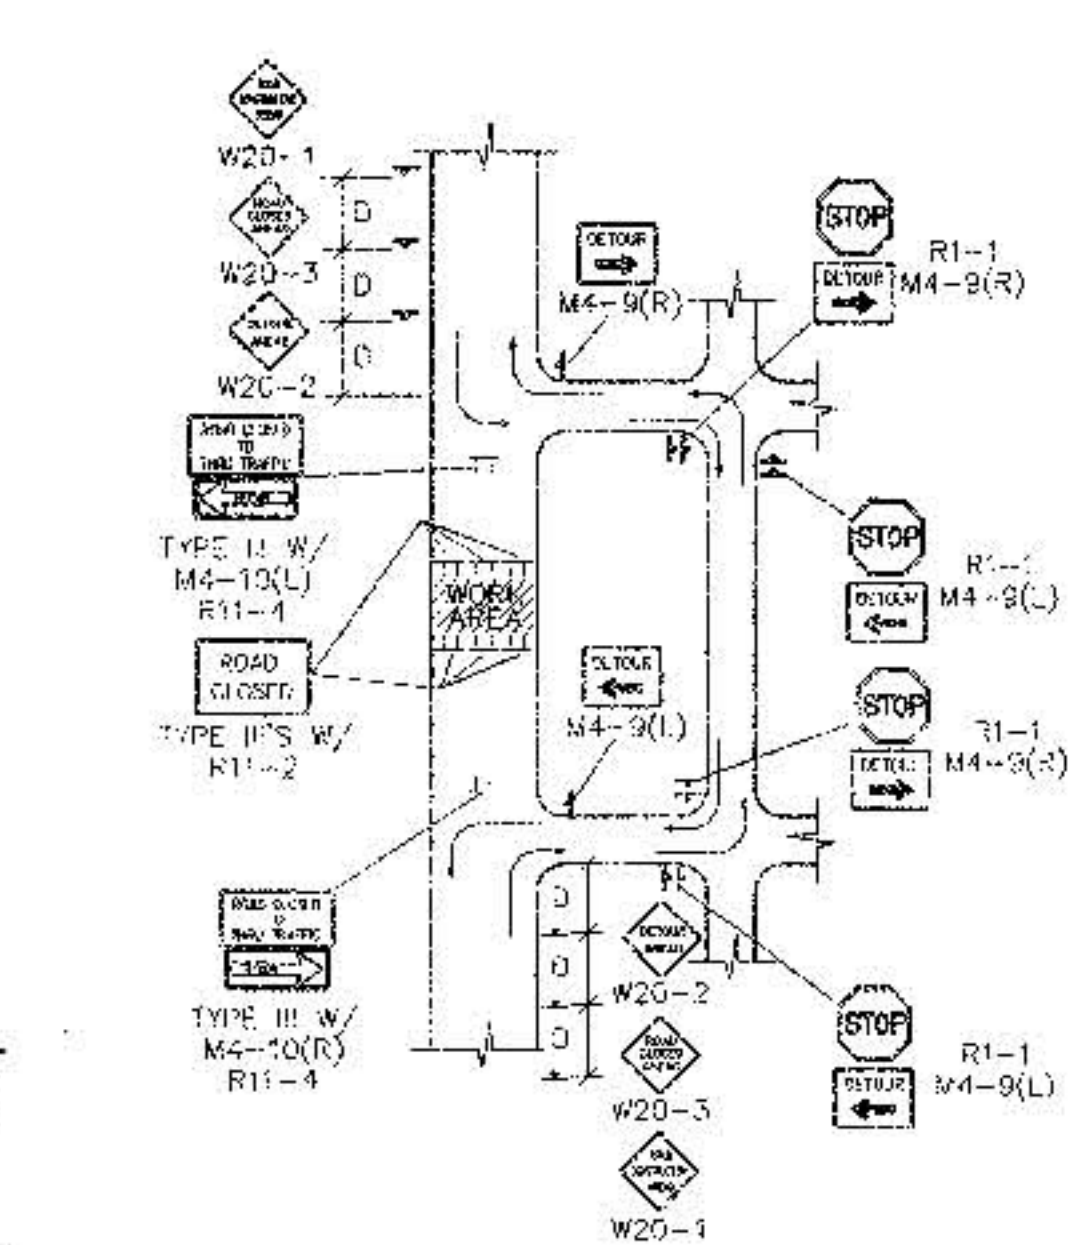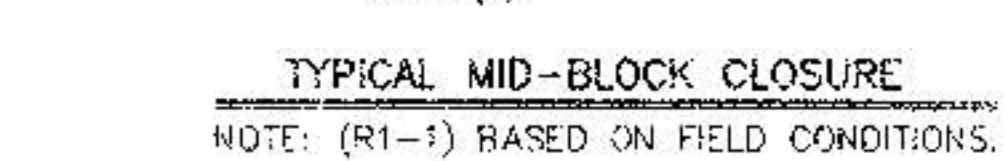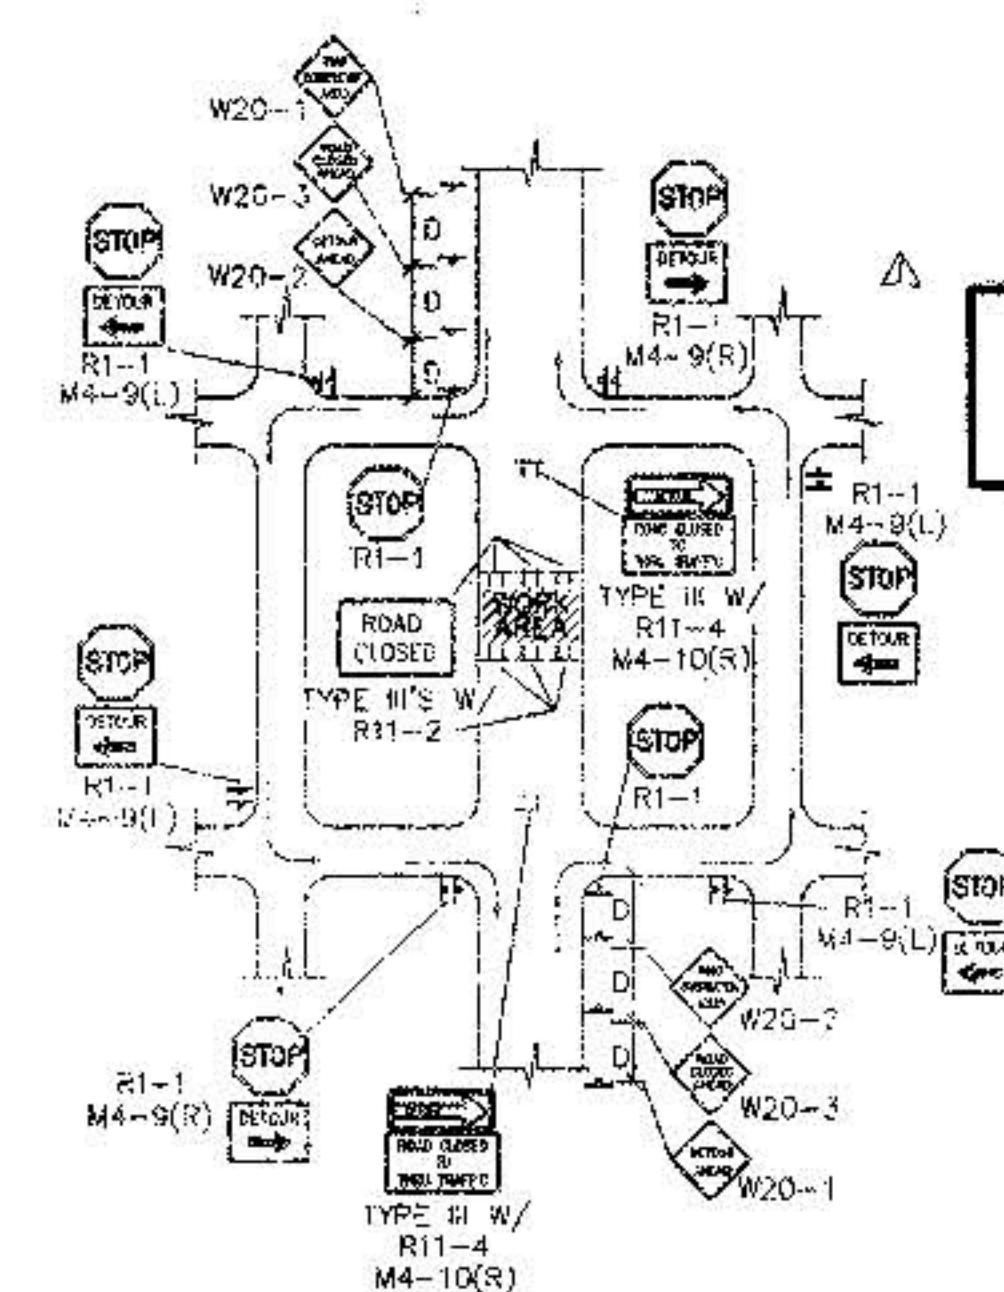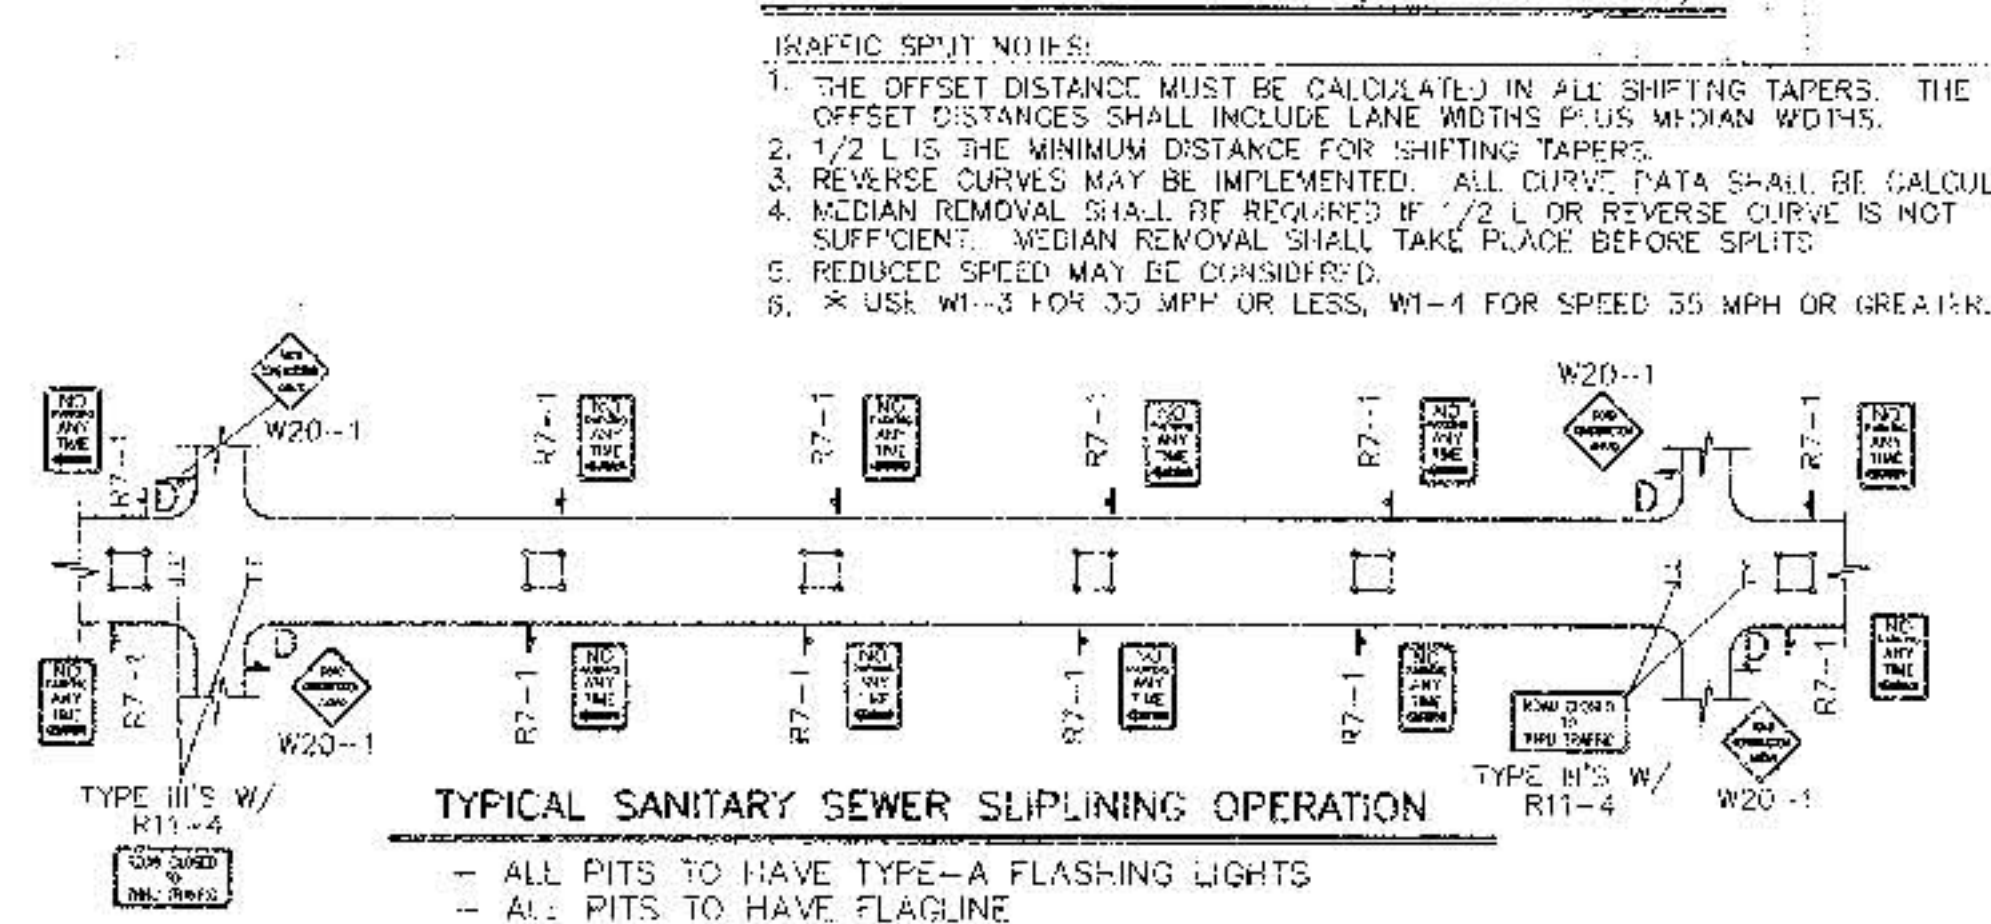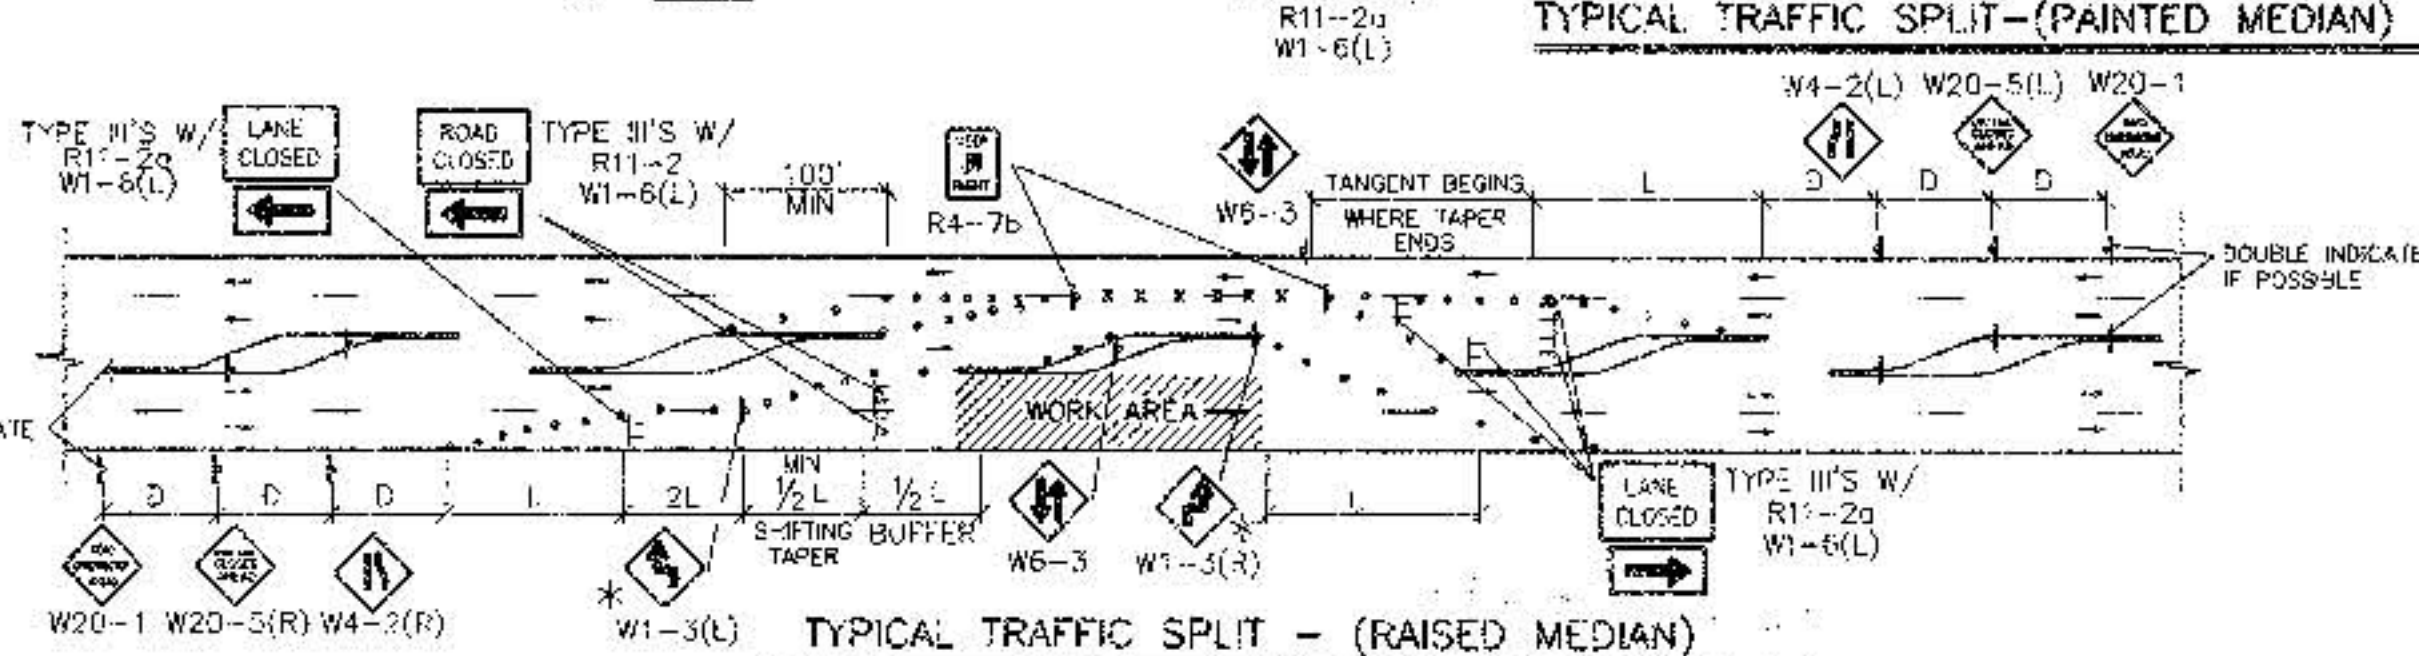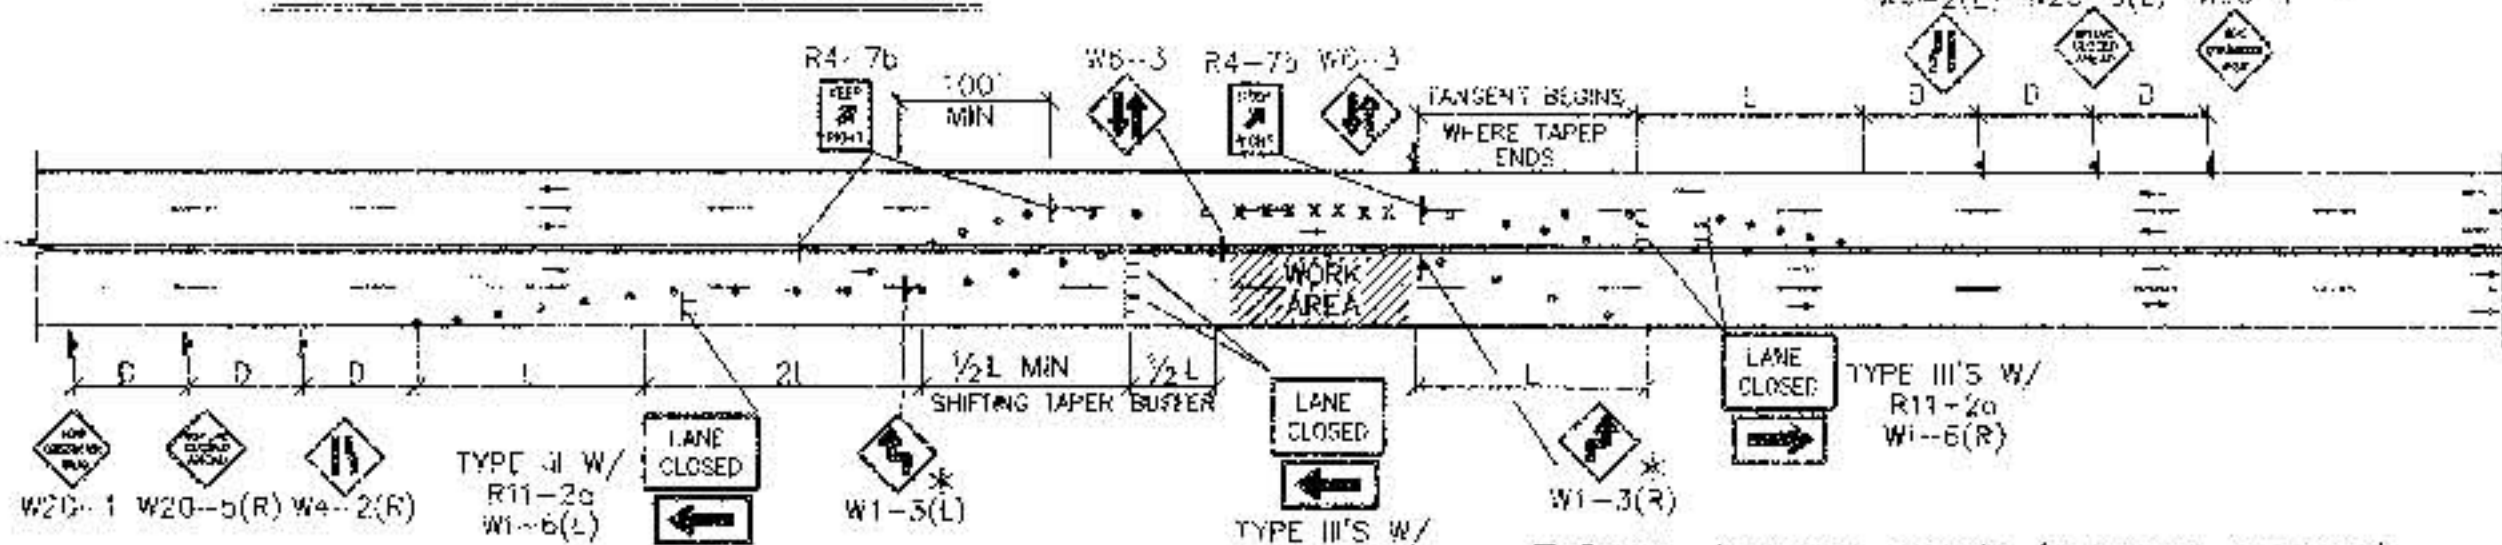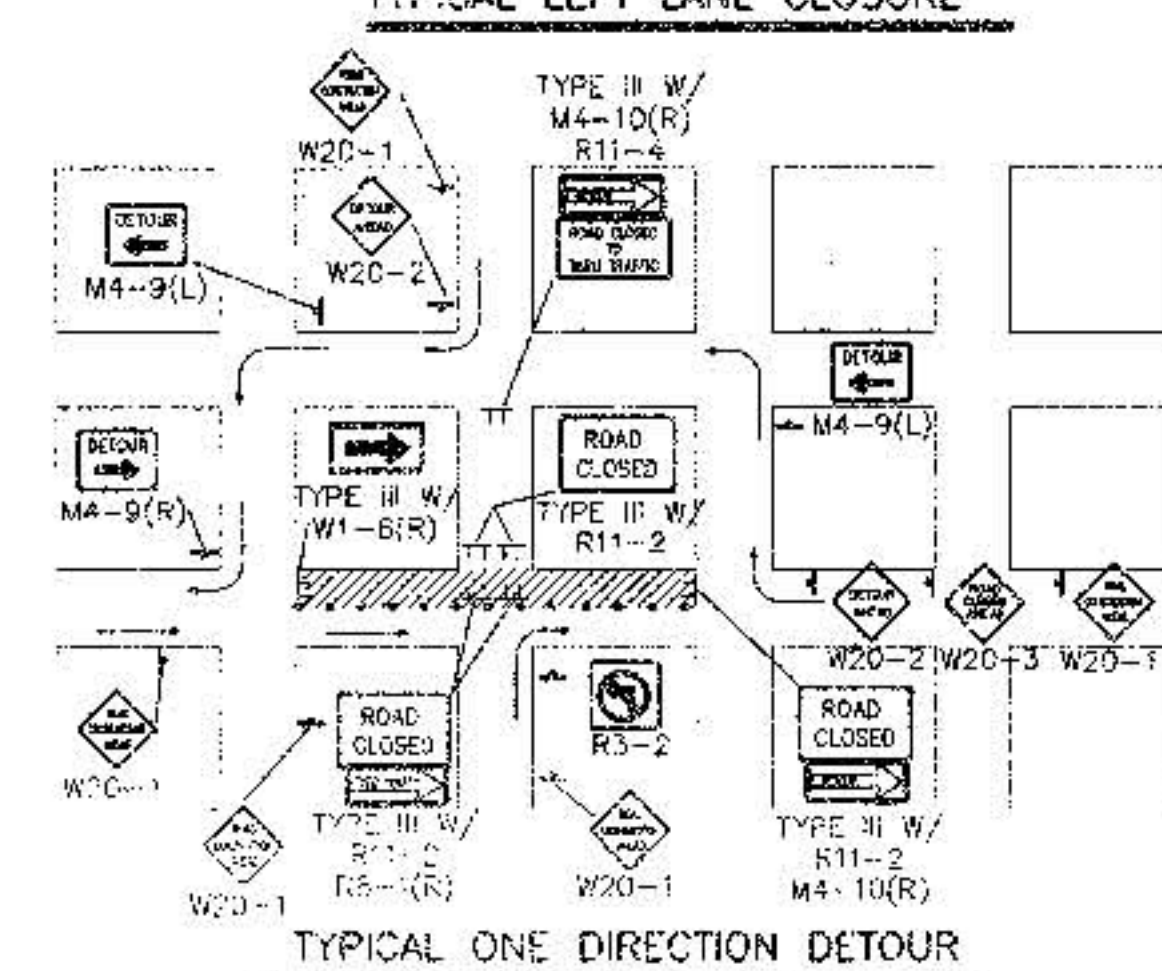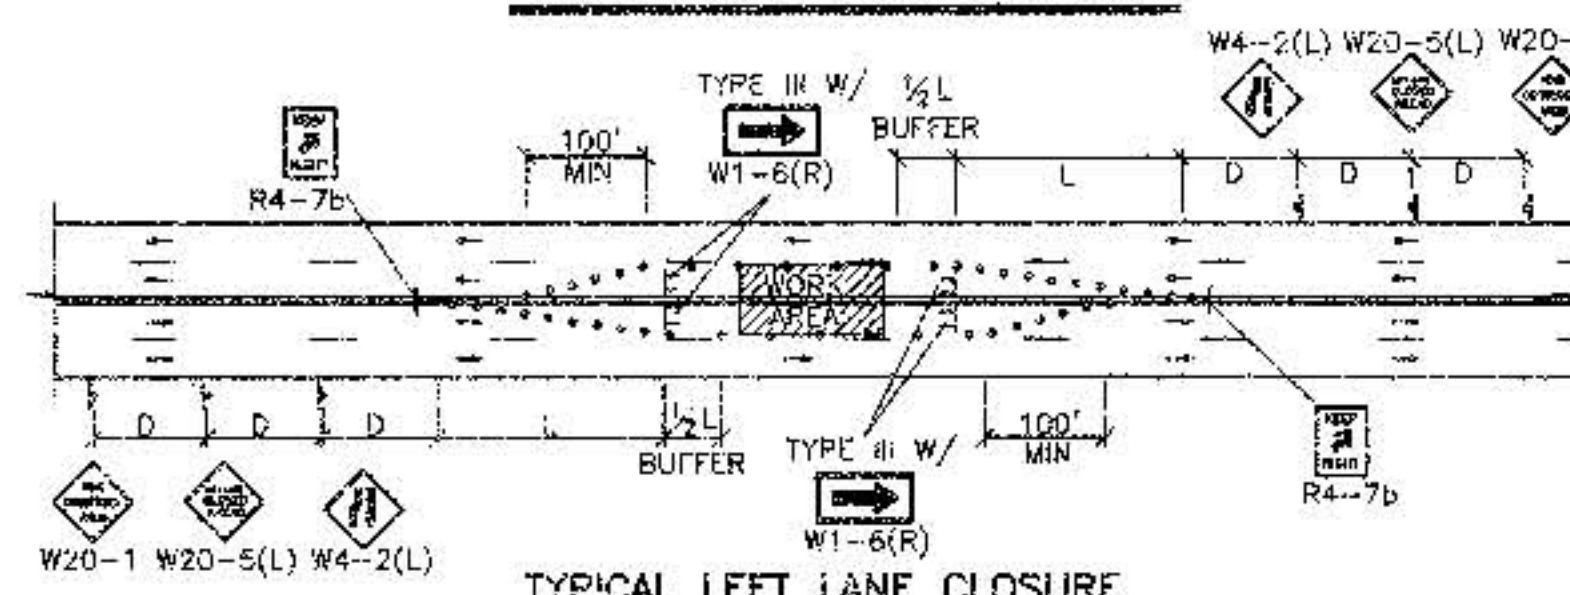

Beharman & Huston

Courtyard One 7500 JEFFERSON NE Albuquerque NEW MEXICO 87109

ENGINEERS PLANNERS PHOTOGRAMMETRISTS SURVEYORS SOFTWARE DEVELOPERS



CITY OF ALBUQUERQUE
PUBLIC WORKS DEPARTMENT
ENGINEERING DEVELOPMENT GROUP

TITLE: UNIT 2 - DESERT HIGHLANDS AT HIGH DESE
TYPICAL TRAFFIC CONTROL
& SIGNING EXAMPLES (REF MUTCD)

DESIGN REVIEW COMMITTEE	CITY ENGINEER APPROVAL	DESIGN DATE	MO./YR.
CON	CTD		

COIT	511	Le31	
------	-----	------	--

CITY PROJECT NO.	ZONE MAP NO.	SHEET
621981	E-23	91

DESIGN GROUP AT HIGH DESERT CONTROL (F MUTCD)		ENGINEER'S SEAL		SURVEY INFORMATION FIELD NOTES NO. BY DATE		BENCH MARKS		AS-BUILT INFORMATION CONTRACTOR DATE DESIGNED BY DATE DRAWN BY DATE CHECKED BY DATE MICRO-FILM INFORMATION RECORDED BY DATE NO.	
A method described elsewhere									
NO. DATE REMARKS REVISIONS DESIGN									
DESIGNED BY DATE DRAWN BY C.D.A. STANDARDS DATE CHECKED BY DATE									