


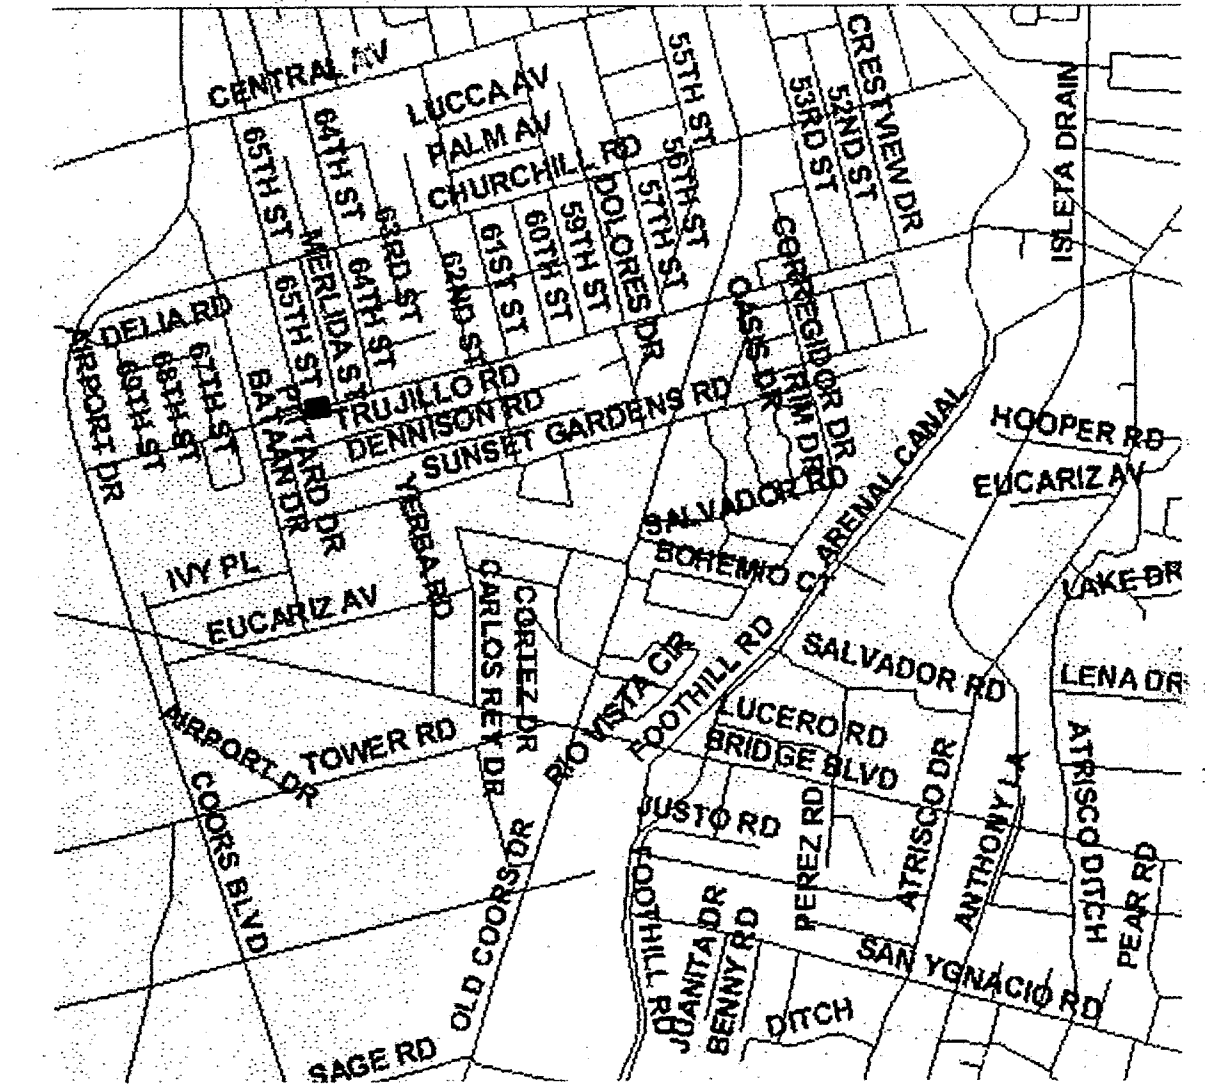

VICINITY MAP
MAP NO. K-11

DRAWING LIST

- 1 TITLE SHEET
- 2 GENERAL NOTES, DETAILS, AND LEGEND
- 3 PLAT 1 OF 2
- 4 PLAT 2 OF 2
- 5 INTERIM GRADING AND DRAINAGE PLAN
- 6 PAVING PLAN AND PROFILE
- 7 UTILITY PLAN AND PROFILE
- 8 STORM DRAIN PLAN AND PROFILE

ALAMOSA NEIGHBORHOOD - TRUJILLO ROAD, S.W.

UTILITY COMPANY CONTACTS
FEBRUARY 08, 2006

Name/Phones

Musinski, Nancy
Office phone: (505) 768-2729
Office fax: (505) 768-3629
nmusinski@cabq.gov

Bates, Steve

Office phone: (505) 998-2661ext48
Office fax: (505) 898-6379
sbates@ecoresources.com

Bouska, Kelly

Office phone: (505) 241-7752
Office fax: (505) 241-7740
kbouska@pnm.com

Brown, John

Office phone: (505) 243-2153
Office fax: (505) 314-0900
john@bcgassets.com

Crowel, David

Office phone: (505) 842-2911
Office fax: 842-2890
dcrowel@att.com

Darnell, Andy

Office phone: (505) 346-4470
Office fax: 346-4481
Andy.Darnell@mci.com

Erickson, Rita

Office phone: (505) 761-6235
Office fax: (505) 761-0599
rita_erickson@cable.comcast.com

Business

City of Albuquerque
Senior Engineer, Utilities Development
P.O. Box 1293
Albuquerque, NM 87103

New Mexico Utilities

4700 Irving Blvd. NW Suite 201
Albuquerque, NM 87114

PNM Gas Co

4625 Edith Blvd. NE
Albuquerque, NM 87107

BCG Assets

Operations Manager
721 4th Street NW
Albuquerque, NM 87102

AT&T

Resource Supervisor
111 3rd Street NW
Albuquerque, NM 87103

MCI Worldcom

Operations Manager
6001 Midway Park, NE
Albuquerque, NM 87109

Comcast

Planning and Design Supervisor
4611 Montbel Place NE
Albuquerque, NM 87107

Name/Phones

Harrison, Royal
Office phone: (505) 938-7339
Office fax: 938-7380
Royal.Harrison@twtelecom.com

Hill, Jim

Office phone: (505) 241-3581
Office fax: (505) 241-0559
jhill@pnm.com

Kelly, Larry

Office phone: (505) 246-0501
Office fax: (505) 246-0479
Larry.Kelley@qwest.com

Merrill, Steve

Office phone: (505) 998-2220
Office fax: (505) 345-6559
Steve.Merrill@xspedius.com

Mueller, Rick

Office phone: (505) 244-3161
Office fax: 244-0094
Mobile: 228-3329
rdmueller@mcleodusa.com

Velarde, Michael D.

Office phone: (505) 245-8352
Office fax: (505) 245-6733
Mobile: (505) 715-9263
Pager: (505) 381-3347
michael.velarde@qwest.com

Business

Time Warner Telecom
Plant Manager
3830 Singer Blvd. NE, Suite 1000
Albuquerque, NM 87109

PNM Electric

4201 Edith Blvd. NE MS-ES61
Albuquerque, NM 87107

Qwest Long Distance

Sr. Operations Tech
400 Tijeras NW Suite 570
Albuquerque, NM 87102

Xspedius Management Co.

Operations Support Manager
505 Marquette NW, Ste 1605
Albuquerque, NM 87109

McLeod USA

Supervisor of Outside Techs.
505 Marquette NW (Compass Bank)
Suite 1600
Albuquerque, NM 87102

Qwest

Manager Engineering
NM Engineering Planning
400 Tijeras NW, Room 710
Albuquerque, NM 87102

Elevations are in NGVD 29

DMJMH+N


6501 AMERICAS PARKWAY NE SUITE 700
ALBUQUERQUE, NEW MEXICO 87110
TEL: (505) 889-4100
FAX: (505) 884-7231

REV.	SHEETS	CITY ENGINEER	DATE	USER DEPARTMENT	DATE	USER DEPARTMENT	DATE
ENGINEERS STAMP & SIGNATURE		APPROVALS	ENGINEER	DATE	*****		
		DRC Chairman	<i>[Signature]</i>	7-11-06	APPROVED FOR CONSTRUCTION		
		Transportation	<i>[Signature]</i>	7-11-06			
		Water/Wastewater	<i>[Signature]</i>	7-11-06			
		Hydrology	<i>[Signature]</i>	7-11-06			
		Parks	<i>[Signature]</i>	7-11-06			
		Constr. Mngmt.			City Engineer Date		
		Constr. Coord.					
		City Project No.	6767.07	Sheet		0 ^a	8


GENERAL NOTES

1. ALL WORK DETAILED ON THESE DRAWINGS TO BE PERFORMED UNDER THIS CONTRACT SHALL, EXCEPT AS OTHERWISE STATED, BE STANDARD SPECIFICATIONS FOR PUBLIC WORKS CONSTRUCTION, 1986, AS AMENDED THROUGH UPDATES NO. 7, HEREBY REFERRED TO AS THE SPECIFICATIONS. REFERENCES MADE TO STANDARD DRAWINGS IMPLY THAT SECTION OF THE SPECIFICATIONS, WHICH INCLUDES MISCELLANEOUS STANDARD DETAILS.
2. LOCATION OF UTILITIES ARE APPROXIMATE. IT IS THE CONTRACTOR'S RESPONSIBILITY TO LOCATE ALL PERMANENT UTILITIES IN THE FIELD. CALL NEW MEXICO ONE CALL SYSTEM, INC. AT 260-1990 TWO WORKING DAYS BEFORE ANY EXCAVATION.
3. IT IS THE CONTRACTOR'S RESPONSIBILITY TO SUPPORT ALL UTILITIES EXPOSED DURING CONSTRUCTION. CONTRACTOR WILL BE RESPONSIBLE FOR DAMAGE TO ALL UTILITIES, INCLUDING SERVICE LINES.
4. PRIOR TO CONSTRUCTION, THE CONTRACTOR SHALL EXCAVATE AND VERIFY THE HORIZONTAL AND VERTICAL LOCATIONS OF ALL OBSTRUCTIONS. SHOULD A CONFLICT EXIST, THE CONTRACTOR SHALL NOTIFY THE PUBLIC WORKS DEPARTMENT SO THAT THE CONFLICT CAN BE RESOLVED WITH MINIMUM AMOUNT OF DELAY.
5. ALL STREET STRIPING ALTERED OR DESTROYED SHALL BE REPLACED WITH PLASTIC REFLECTORIZED PAVEMENT MARKING BY CONTRACTOR TO LOCATION AS EXISTING OR INDICATED BY THIS PLAN SET, AS PER C.O.A. STANDARDS.
6. ALL PAVEMENT MARKINGS OR OTHER TRAFFIC CONTROL DEVICES INCLUDING TRAFFIC SIGNAL CONDUIT, ADVERSELY AFFECTED BY CONSTRUCTION SHALL BE REPLACED IN PRE-CONSTRUCTION CONDITION. THESE COSTS SHALL BE INCIDENTAL TO THE PROJECT UNLESS OTHERWISE INCLUDED IN BID ITEMS.
7. CONTRACTOR SHALL COORDINATE WITH PNM WHERE LIP OF TRENCH IS LESS THAN 5' TO POWER POLE. COSTS ASSOCIATED WITH SUPPORT OF EXISTING POLES SHALL BE INCIDENTAL TO THE PROJECT.
8. CONTRACTOR SHALL BE CHARGED BY PNM FOR ANY DAMAGE TO PNM CABLES AND FOR SUPPORTING OR MINOR RELOCATIONS OF CABLES DURING CONSTRUCTION. THESE COSTS SHALL BE INCIDENTAL TO THE PROJECT.
9. THE CONTRACTOR SHALL PROVIDE TWO PROJECT CONSTRUCTION SIGNS PER REQUIREMENTS OF SPECIAL PROVISIONS.
10. CONTRACTOR SHALL NOTIFY THE CITY SURVEYOR NOT LESS THAN SEVEN (7) DAYS PRIOR TO STARTING WORK IN ORDER THAT THE CITY SURVEYOR MAY TAKE NECESSARY MEASURES TO INSURE THE PRESERVATION OF SURVEY MONUMENTS. CONTRACTOR SHALL NOT DISTURB PERMANENT SURVEY MONUMENTS WITHOUT THE CONSENT OF THE CITY SURVEYOR AND SHALL NOTIFY THE CITY SURVEYOR AND BEAR THE EXPENSE OF REPLACING ANY THAT MAY BE DISTURBED WITHOUT PERMISSION. REPLACEMENT SHALL BE DONE ONLY BY THE CITY SURVEYOR SECTION. WHEN A CHANGE IS MADE IN THE FINISHED ELEVATION OF THE PAVEMENT OF ANY ROADWAY IN WHICH A PERMANENT SURVEY MONUMENT IS LOCATED, THE CONTRACTOR SHALL, AT HIS OWN EXPENSE, ADJUST THE MONUMENT COVER TO THE NEW GRADE UNLESS OTHERWISE SPECIFIED. REFER TO SECTION 4.4 OF THE GENERAL CONDITIONS.
11. FIVE (5) WORKING DAYS PRIOR TO BEGINNING CONSTRUCTION, THE CONTRACTOR SHALL SUBMIT TO THE CONSTRUCTION COORDINATION DIVISION A DETAILED CONSTRUCTION SCHEDULE. TWO (2) WORKING DAYS PRIOR TO CONSTRUCTION, THE CONTRACTOR SHALL OBTAIN A BARRICADE PERMIT FROM THE CONSTRUCTION COORDINATION DIVISION. CONTRACTOR SHALL NOTIFY BARRICADE ENGINEER (924-3400) PRIOR TO OCCUPYING AN INTERSECTION. SEE SECTION 19 OF THE SPECIFICATIONS.
12. THE CONTRACTOR SHALL BE RESPONSIBLE FOR MAINTAINING ACCESS TO ALL ADJACENT PROPERTIES.
13. ALL EXCAVATION, TRENCHING, AND SHORING ACTIVITIES MUST BE CARRIED OUT IN ACCORDANCE WITH OSHA 29CFR 1926.650 SUBPART P.
14. CONTRACTOR IS ADVISED TO VISIT THE PROJECT SITE PRIOR TO BIDDING AND FAMILIARIZE THEMSELVES WITH FIELD CONDITIONS INCLUDING THE LOCATION OF UTILITIES SHOWN ON THE PLANS AND OTHER UTILITIES/OBSTACLES CLEARLY VISIBLE IN THE FIELD. IT IS THE RESPONSIBILITY OF THE CONTRACTOR TO PLAN THEIR CONSTRUCTION METHODS TO ADEQUATELY SUPPORT AND/OR AVOID ALL UTILITIES SHOWN ON THE PLANS AND ALL UTILITIES/OBSTACLES CLEARLY VISIBLE IN THE FIELD. ANY RELOCATION OF UTILITIES/OBSTACLES SHOWN ON THE PLANS OR VISIBLE IN THE FIELD IN ORDER TO COMPLETE THE REQUIRED WORK WILL BE CONSIDERED TO BE CONTRACTOR CONVENIENCE AND BE THE RESPONSIBILITY OF THE CONTRACTOR, UNLESS THE UTILITY/OBSTACLES IS IDENTIFIED ON THE PLANS AS BEING RELOCATABLE AS PART OF THE PROJECT. IT WILL BE THE RESPONSIBILITY OF THE CONTRACTOR TO COORDINATE ALL REQUIRED RELOCATIONS WITH APPROPRIATE UTILITIES/INDIVIDUALS.

15. ELECTRICAL, TELEPHONE AND CABLE WILL BE ROUTED OVERHEAD ON NEW AND EXISTING POLES. POLES SHALL BE PROVIDED AND INSTALLED BY PNM.
16. CONTRACTOR SHALL COORDINATE ALL UTILITY WORK WITH PNM GAS AND ELECTRIC, COMCAST, AND QWEST.
17. ELECTRONIC MARKER DISHS (EMD) WILL BE PLACED ACCORDING TO SECTION 170 OF THE C.O.A. STANDARD SPECIFICATION FOR PUBLIC WORKS CONSTRUCTION, 1986 EDITION AS REVISED THROUGH UPDATE #7.
18. CONTRACTOR SHALL MAINTAIN A GRAFFITI-FREE WORK SITE. CONTRACTOR SHALL PROMPTLY REMOVE ANY AND ALL GRAFFITI FROM EQUIPMENT, WHETHER PERMANENT OR TEMPORARY.
19. THE CONTRACTOR WILL BE RESPONSIBLE FOR DISPOSAL OF ALL DEBRIS, INCLUDING, BUT NOT LIMITED TO HAZARDOUS WASTE AT DISPOSAL SITES APPROVED BY GOVERNMENTAL AGENCIES REGULATING THE DISPOSAL OF SUCH MATERIALS.

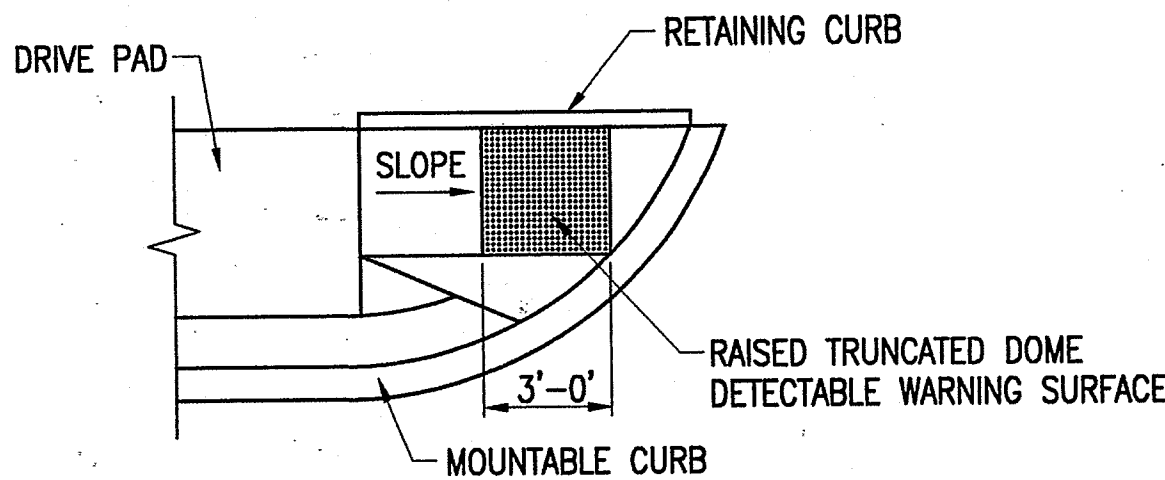


UNIDIRECTIONAL RAMP DETAIL

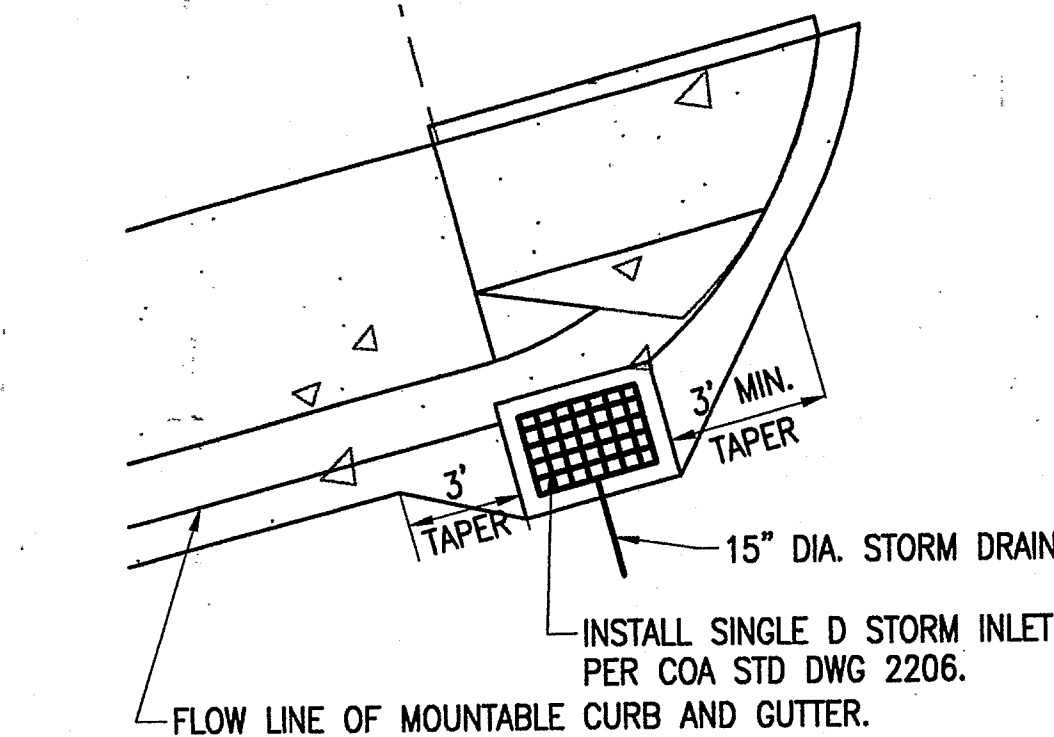


TYPICAL STORM INLET DETAIL PLAN

SCALE: 1" = 5'

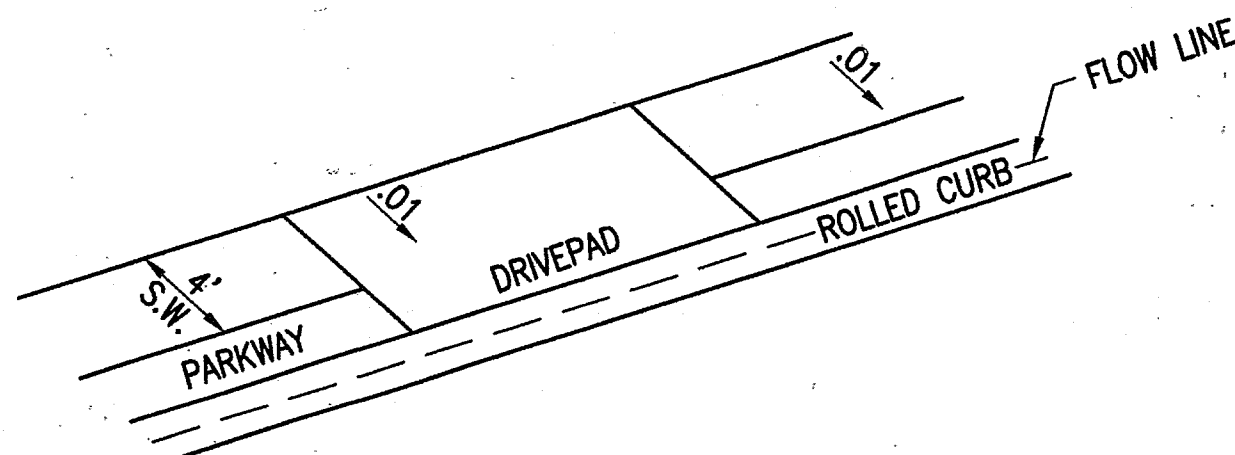

ADA DRIVEPAD

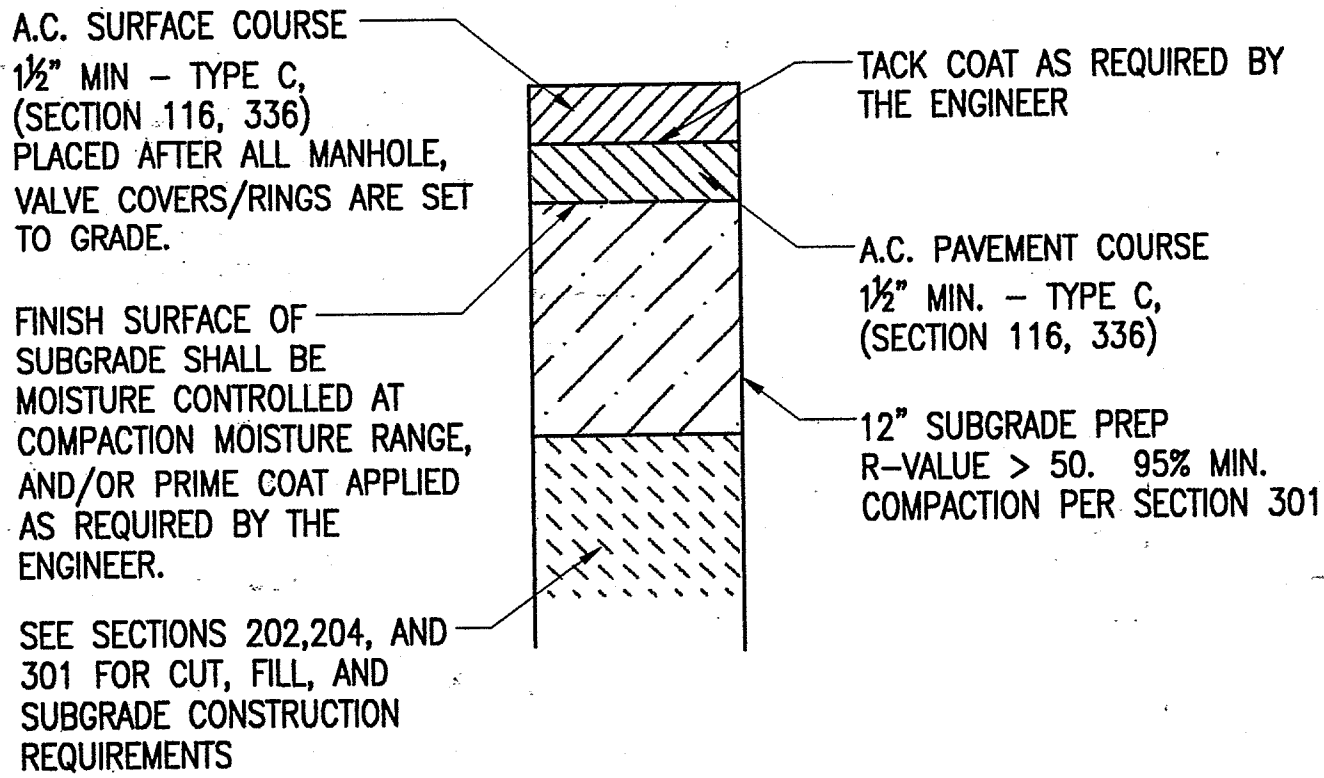


FLEXIBLE PAVEMENT SECTION

UTILITY GENERAL NOTES

1. ELECTRONIC MARKER DISCS (EMD) SHALL BE INSTALLED ON ALL NEW WATER AND SEWER SYSTEMS IN ACCORDANCE WITH SPEC. SECTION 170.
2. USE SCHEDULE 80 PVC FOR SEWER SERVICES AND PROVIDE NO JOINT WITHIN 5 FEET OF WATER MAIN CROSSING.
3. ALL WATER METER BOXES AND COVER PLATES SHALL BE HEAVY DUTY/TRAFFIC RATED.

LEGEND

FUTURE	EXISTING	PROPOSED	
			WATER VALVE
			CONTROL POINT
			PROPERTY LINE
			FOUND MONUMENT
			UNDERGROUND SPOT - GAS
			TOP OF CURB ELEVATION
			CONCRETE
			APSHALT
			BUILDING
			GAS LINE
			GAS SERVICE
			MAJOR CONTOUR
			MINOR CONTOUR
			OVERHEAD POWER LINE
			WATER LINE
			FIRE HYDRANT
			SINGLE WATER METER
			SANITARY SEWER MANHOLE
			SANITARY SEWER
			SEWER SERVICE
			DIRECTION OF FLOW
			DRAINAGE BOUNDARY
			SPOT ELEVATION

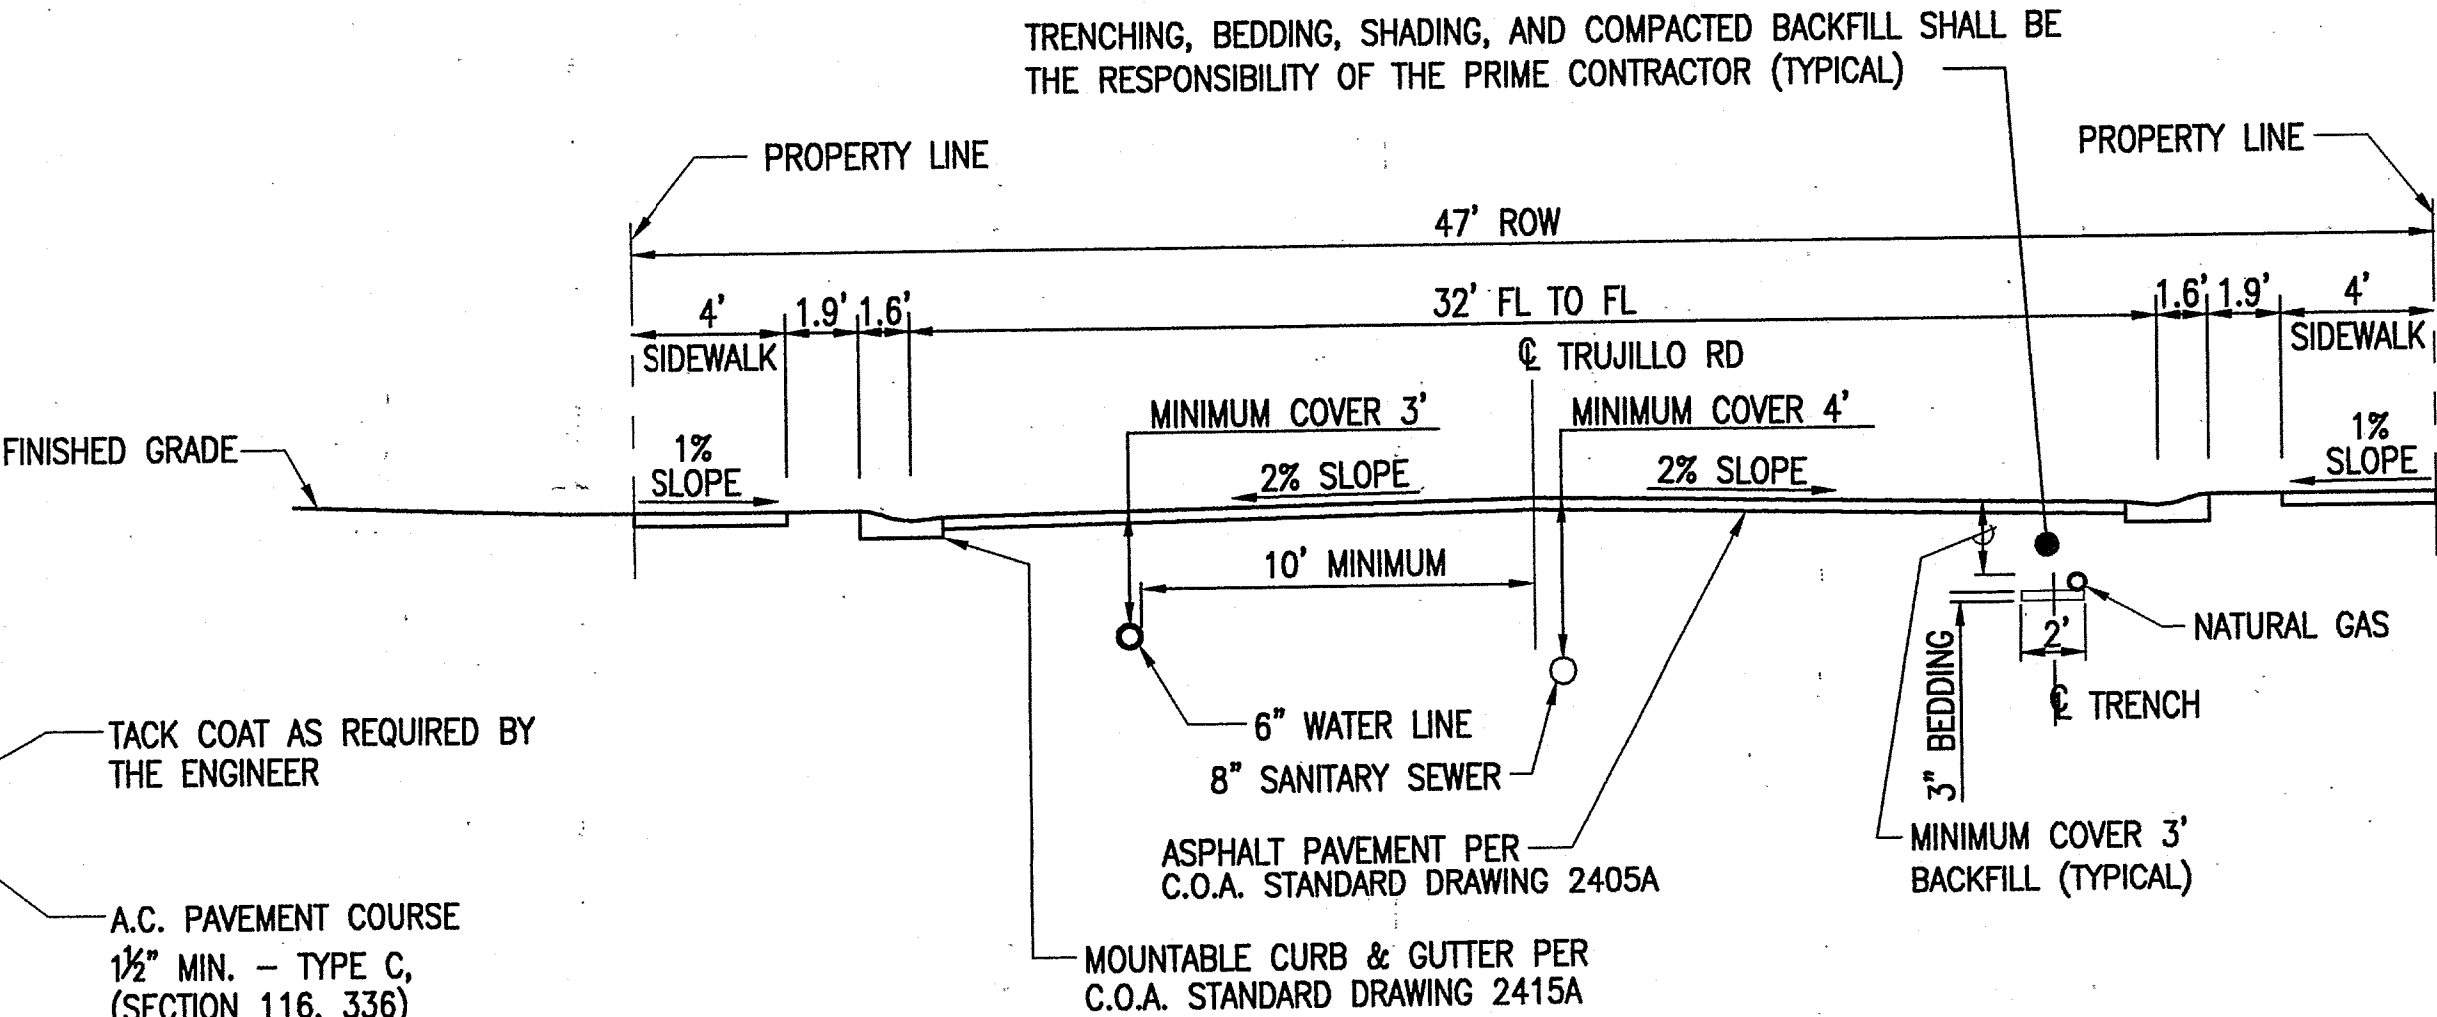

STREET CROSS SECTION

SCALE: 1" = 5'

DMJMH+N


CITY OF ALBUQUERQUE
PUBLIC WORKS DEPARTMENT
ENGINEERING DEVELOPMENT GROUP

TITLE: ALAMOSA NEIGHBORHOOD - TRUJILLO ROAD, S.W.

GENERAL NOTES, DETAILS AND LEGEND

Design	Review	Committee	City Engineer Approval	Update	Mo./Day/Yr.	Mo./Day/Yr.
APPROVE	APPROVE	APPROVE	APPROVE	APPROVE		
JUL 20 2006	JUL 20 2006	JUL 20 2006	JUL 20 2006	JUL 20 2006		
DESIGN	REVIEW	COMMITTEE	CITY ENGINEER	LAST		

City Project No.	Zone Map No.	Sheet	Of
6767.07	K-11	2	8

 

Talos Log. No 2005253491


K-11-Z

DISCLOSURE STATEMENT

THE PURPOSE OF THIS PLAT IS TO CREATE SIXTEEN
LOTS FROM TWENTY LOTS.

LEGAL DESCRIPTION

A CERTAIN PARCEL OF LAND SITUATE IN PROJECTED SECTIONS 23. AND 26, TOWNSHIP 10 NORTH, RANGE 2 EAST, N.M.P.M., WITHIN THE TOWN OF ATRIASCO GRANT, AND BEING IDENTIFIED AS LOTS A THRU K IN BLOCK A AND LOTS A THRU K IN BLOCK B OF THE ALAMOSA ADDITION, ALBUQUERQUE, NEW MEXICO, AS THE SAME ARE SHOWN AND DESIGNATED ON THE PLAT FILED IN THE OFFICE OF THE COUNTY CLERK OF BERNALILLO COUNTY, NEW MEXICO, ON AUGUST 17, 1982 IN PLAT BOOK C20, FOLIO 15.

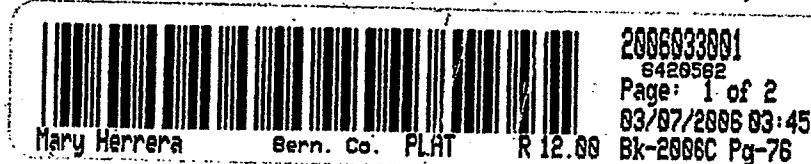

FREE CONSENT STATEMENT

THE PLAT SHOWN HEREON IS WITH THE FREE CONSENT OF AND IN ACCORDANCE WITH THE WISHES AND DESIRES OF THE UNDERSIGNED OWNERS AND PROPRIETORS THEREOF. SAID OWNERS WARRANT THAT THEY HOLD COMPLETE AND INDEFEASIBLE TITLE IN, AND FREE SIMPLE TO THE LAND SUBDIVIDED.

Pat milligan
PAT MILLIGAN

NOTES:

1. TOTAL NUMBER OF EXISTING LOTS. 20
2. TOTAL NUMBER OF LOTS CREATED

NOTES:

1. TOTAL NUMBER OF EXISTING LOTS. 20
2. TOTAL NUMBER OF LOTS CREATED. 16
3. GROSS ACREAGE. 144000
4. BEARINGS ARE NEW 1940 STATE PLANE GRID.
5. DISTANCES ARE GROUND.
6. BEARINGS AND DISTANCES SHOWN IN PARENTHESIS () ARE RECORD.
7. PLT SHOWS ALL EASEMENTS OF RECORD.
8. EXISTING 5' UTILITY EASEMENTS SHOWN ON PLAT OF ALAMOSA
ADDITION FILED 8-07-1982 IN BOOK C20, FOLIO 15.
9. FIELD WORK PERFORMED BY
10. PAIRS OF BEARINGS IS BRASS CACS A2S 8-K10 AND ACS 2-L10.

ACKNOWLEDGEMENT

THIS INSTRUMENT WAS ACKNOWLEDGED BEFORE ME THIS 16th DAY OF June, 2005, BY PAT MILLIGAN.

MY COMMISSION EXPIRES 8/17/2008

Notary Public

NOTARY PUBLIC

SURVEYOR'S CERTIFICATION

1. OLIVER TRUJILLO IS A DULY QUALIFIED PROFESSIONAL LAND SURVEYOR, UNDER THE LAWS OF THE STATE OF NEW MEXICO, DO HEREBY CERTIFY THAT THIS PLAT WAS PREPARED BY ME, THAT I AM RESPONSIBLE FOR THIS PLAT, THAT IT SHOWS ALL EASEMENT OF THE RECORDED PLAT OR MADE KNOWN TO ME BY THE OWNERS OF THE PROPERTY HEREON, UTILITY COMPANIES, OR OTHER PARTIES EXPRESSING AN INTEREST, THAT IT MEETS THE MINIMUM STANDARDS FOR THE REGISTRATION OF THE PLAT UNDER THE UNIQUE SUBDIVISION ORDINANCE, AND FURTHER MEETS THE MINIMUM STANDARDS FOR LAND SURVEYING IN THE STATE OF NEW MEXICO, AND IS TRUE AND CORRECT TO THE BEST OF MY BELIEF AND KNOWLEDGE.

Oliver Trujillo 6-16-2003
OLIVER TRUJILLO N.M.P.S. NO. 16837



OLIVER TRUJILLO, SURVEYOR
221 AVALON PL., NW 836-0328
ALBUQUERQUE, NM 87105

DMJM^H+N

CITY OF ALBUQUERQUE
PUBLIC WORKS DEPARTMENT
ENGINEERING DEVELOPMENT GROUP

TITLE: ALAMOSA NEIGHBORHOOD - TRUJILLO ROAD, S.W.

PLAT

Design Review Committee	City Engineer Approval
-------------------------	------------------------

Information Only

City Project No.	Zone Map
6767.07	K-1

Mo./Day/Yr.	Mo./Day/Yr.

No. 1	Sheet 3 Of 8
----------	--------------

NO.		DATE	REMARKS	BY
<i>REVISONS</i>				
<i>DESIGN</i>				
DESIGNED BY: M.T.			DATE: MARCH 2006	
DRAWN BY: J.L.M.			DATE: MARCH 2006	

SURVEY INFORMATION		BENCH MARKS	AS BUILT INFORMATION
NO.	FIELD NOTES BY DATE		
		CONTRACTOR	
		WORK	
		SUBMITTALS	DATE
		INSPECTIONS	DATE
		ACCEPTANCE BY	DATE
		TESTS	DATE
		VERIFICATION BY	DATE
		DRAWINGS	DATE
		COORDINATED BY	DATE
		MICRO-FILM INFORMATION	
		RECORDED BY	DATE
		AND	

ACS 8-K10
X 361512.75
Y 1483233.46
G. TO G. 0.99967893
CENTRAL ZONE
Δα = -0°15'58"
NAD 1927

Mary Herrera Bern. Co. PLAT R 12.00 2866833801 6426562 Page: 2 of 2 03/07/2006 03:45 BK-2866C Pg-78

MONUMENTATION:
A FOUND + CUT IN CONCRETE.
B FOUND REBAR AND CAP NO. 10464, ATTACHED TAG-PLS 6837.
C SET 1/2" REBAR, CAP NO. 6837.

OLIVER TRUJILLO, SURVEYOR
221 AVALON PL., NW 836-0328
ALBUQUERQUE, NM 87105

DMJMH⁺N

CITY OF ALBUQUERQUE
PUBLIC WORKS DEPARTMENT
ENGINEERING DEVELOPMENT GROUP

TITLE: ALAMOSA NEIGHBORHOOD - TRUJILLO ROAD, S.W.

PLAT 5

Design Review Committee	City Engineer Approval	Date	Mo./Day/Yr.	Mo./Day/Yr.
-------------------------	------------------------	------	-------------	-------------

[illegible]


City Project No. 6767.07	Zone Map No. K-11	Sheet 4	Of 8
-----------------------------	----------------------	------------	---------

[illegible]

EXISTING DRAINAGE CONDITIONS				DEVELOPED DRAINAGE CONDITIONS			
ZONE 1	TREATMENT	VOL. $\frac{100}{\text{ACRE}}$	Q.100 (cfs)	TREATMENT	VOL. $\frac{100}{\text{ACRE}}$	Q.100 (cfs)	
DRAINAGE AREA 1	1.44 ACRES A 0.30 ACRES C	0.077	2.72	0.93 ACRE B 0.81 ACRES D	0.199	5.43	

THE PROCEDURE USED TO DETERMINE PEAK FLOWS WAS AS DESCRIBED IN THE CITY OF ALBUQUERQUE DEVELOPMENT PROCESS MANUAL (DPM), CHAPTER 22, PART A FOR WATERSHEDS UP TO 40 ACRES. THIS PROJECT IS LOCATED IN ZONE 1 AND INTERMEDIATE NUMBERS WERE TAKEN OFF THE TABLES IN THIS SECTION OF THE DPM.

PROJECT LOCATION

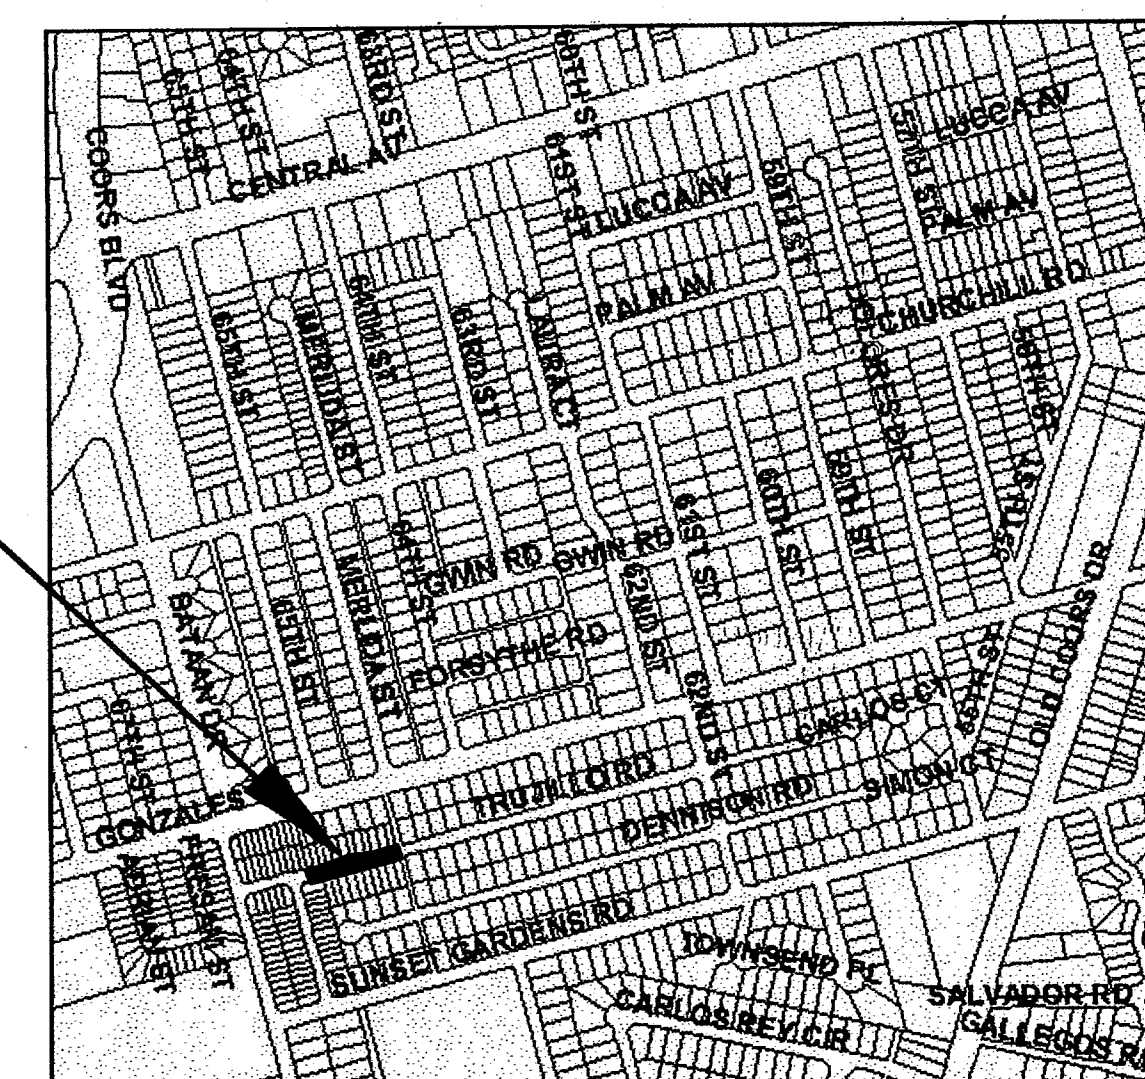

LOCATION MAP
MAP NO. K-11

KEYED NOTES

1. CONSTRUCT UNIDIRECTIONAL WHEELCHAIR CURB ACCESS RAMP PER C.O.A. STANDARD DRAWING # 2426.
2. INSTALL ASPHALT PAVEMENT PER C.O.A. STD. DWG. 2405A.
3. INSTALL DRIVE PAD PER C.O.A. STD. DWG. 2425.
4. INSTALL CONCRETE MOUNTABLE CURB & GUTTER PER C.O.A. STD. DWG. 2415A.
5. INSTALL 4' WIDE CONCRETE SIDEWALK PER C.O.A. STD. DWG. 2430, SECTION B-B.
6. NOT USED
7. 6" CONCRETE PAD AT WATER METER PER C.O.A. STANDARD DRAWINGS 2361, CASE 1 OR CASE 2, AND 2362, WITH A HEAVY DUTY COVER AND LID PER STD. DWG. 2369.
8. FUTURE CONCRETE DRIVEWAY. INSTALLED BY OTHERS.


GENERAL NOTES


1. DOWN STREAM DRAINAGE CAPACITY OF TRUJILLO RD IS APPROXIMATELY 42 CFS.

LEGAL DESCRIPTION


LOTS A-1, B-1, C-1, D-1, G-1, H-1, J-1, K-1, IN BLOCK A AND LOTS A-1, B-1, C-1, D-1, G-1, H-1, J-1, K-1, IN BLOCK B AND TRUJILLO ROAD, S.W. ALAMOSA ADDITION TOWN OF ATRISCO GRANT ALBUQUERQUE, NEW MEXICO

DMJMHN

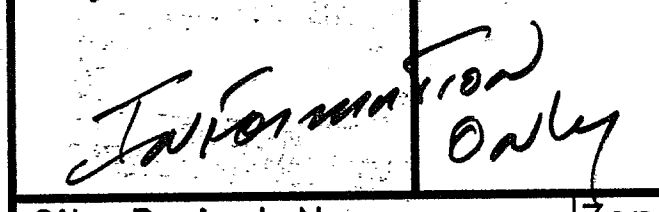
CITY OF ALBUQUERQUE PUBLIC WORKS DEPARTMENT ENGINEERING DEVELOPMENT GROUP			
TITLE: ALAMOSA NEIGHBORHOOD - TRUJILLO ROAD, S.W.			
GRADING AND DRAINAGE PLAN			
Design Review Committee	City Engineer Approval	Mo./Day/Yr.	Mo./Day/Yr.
 City Project No. 6767.07		Zone Map No. K-11	Sheet 5 of 8

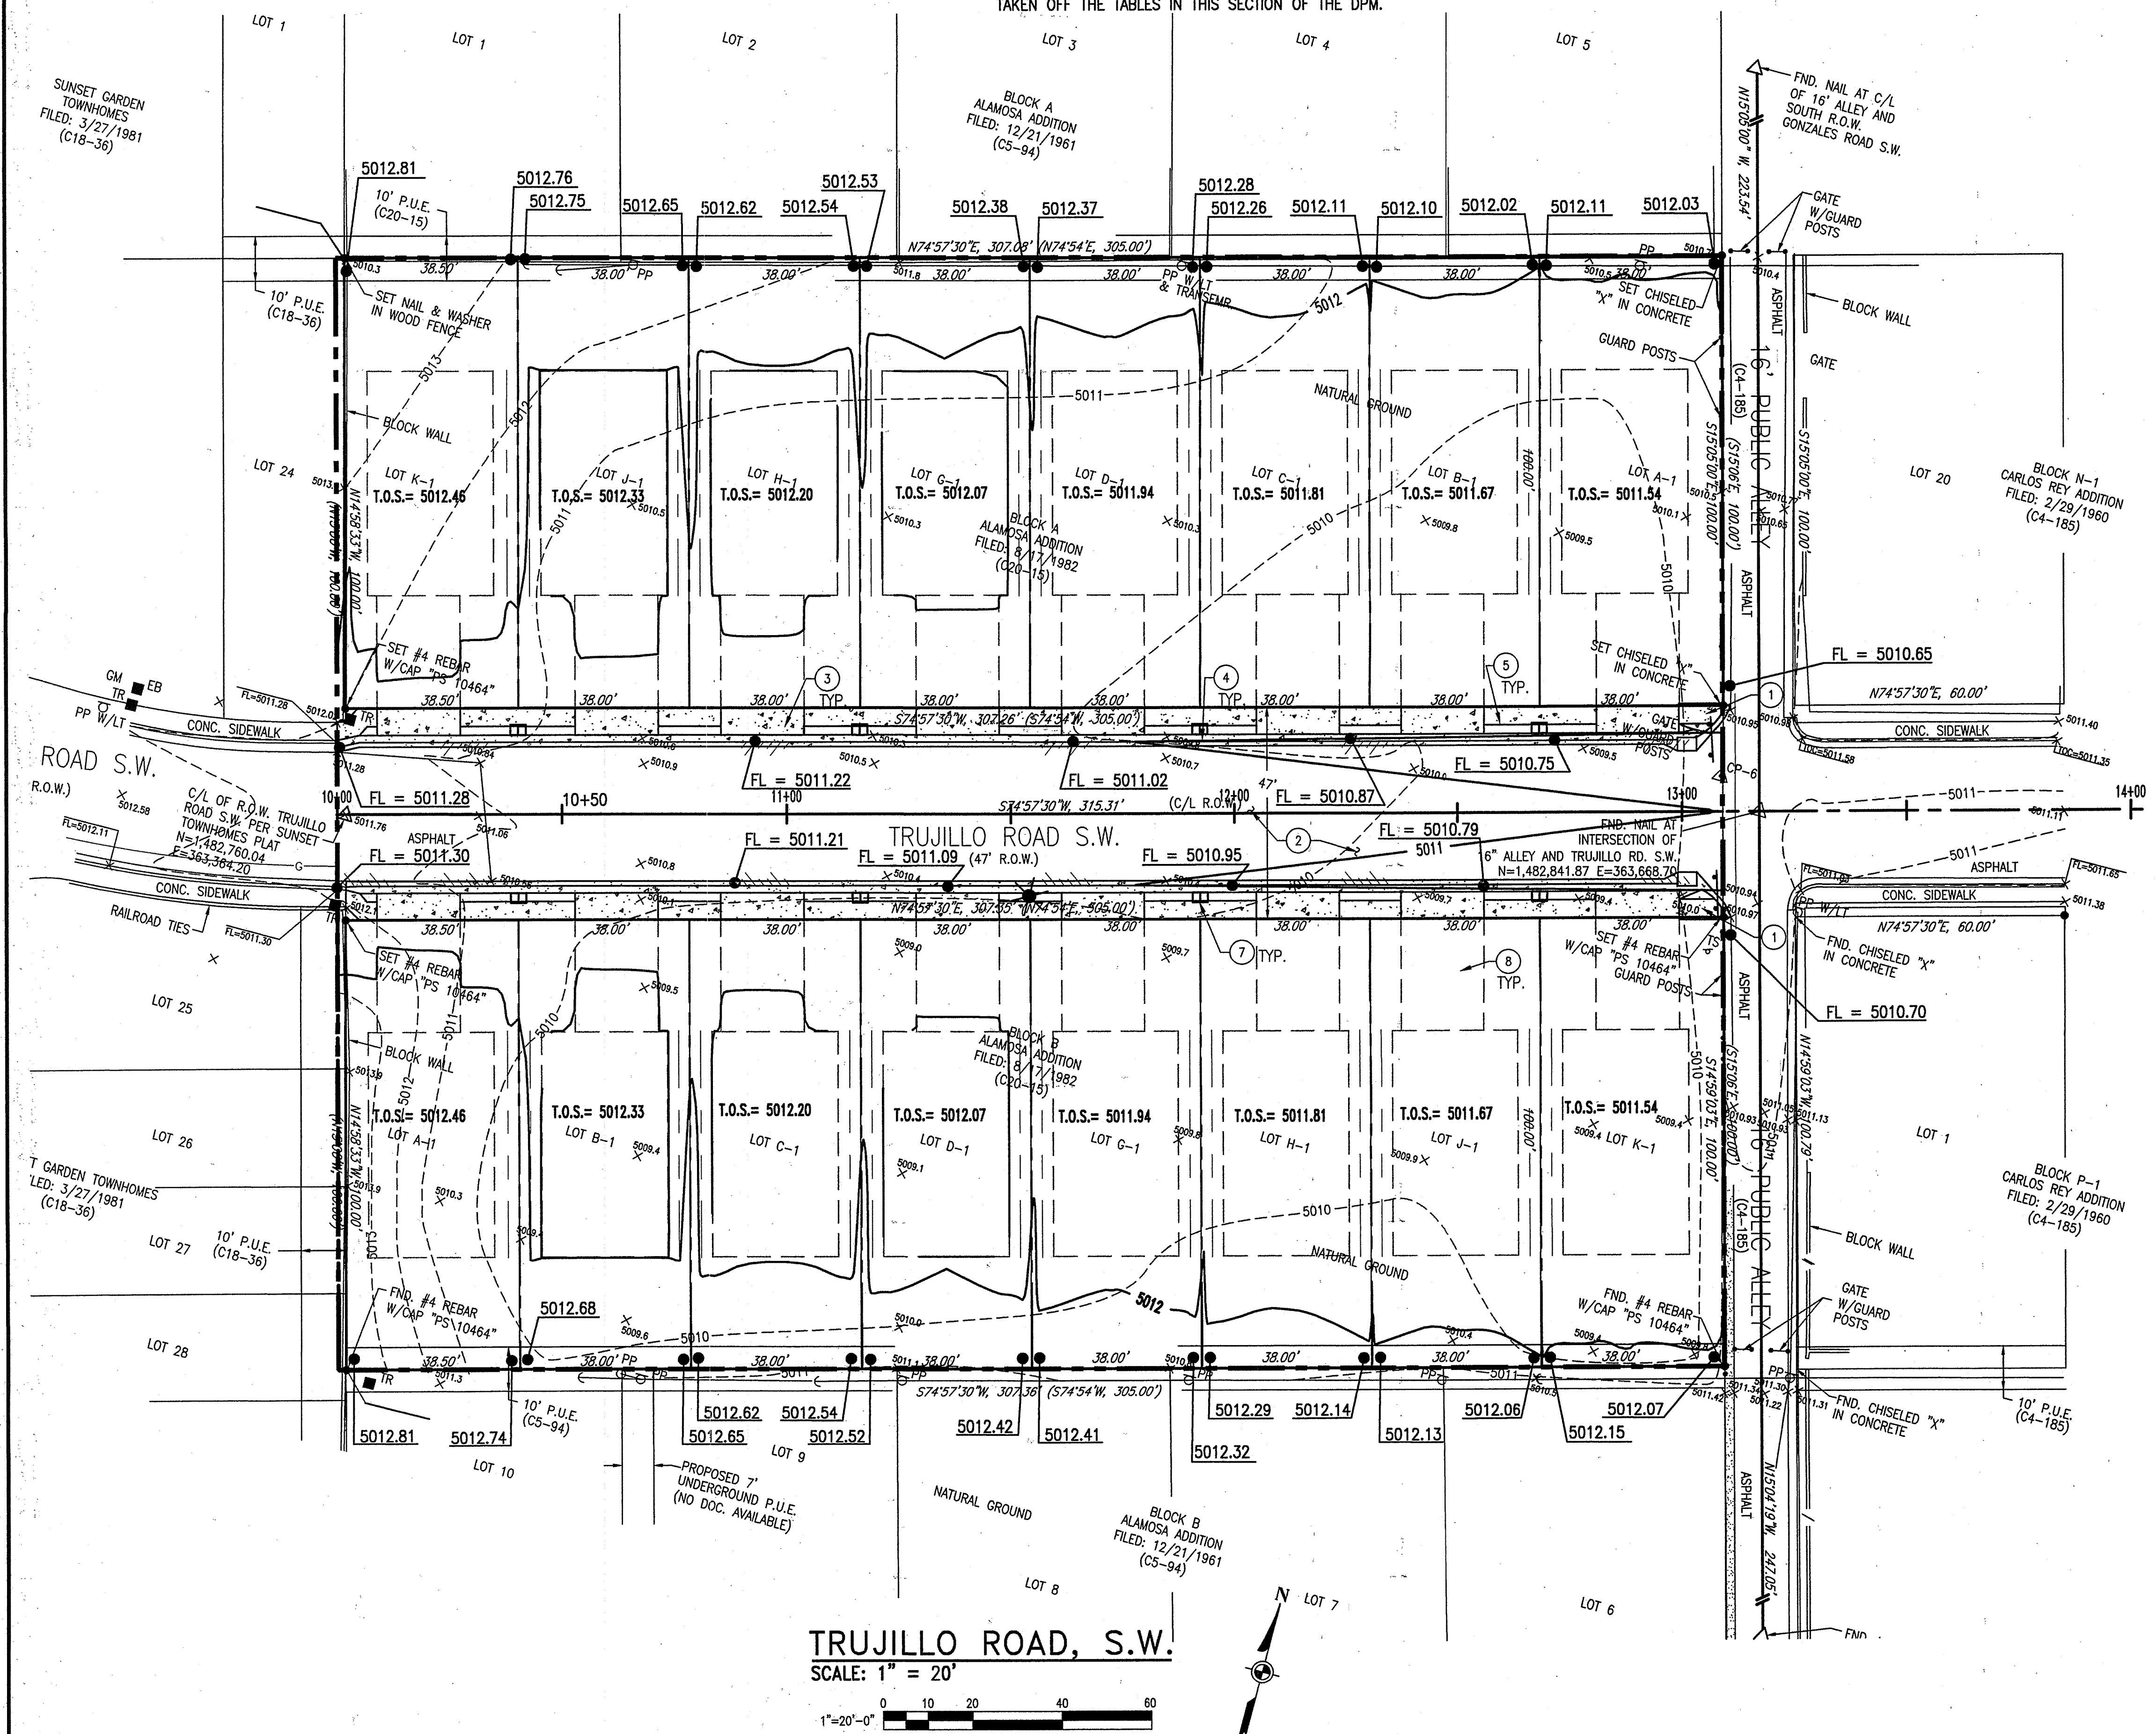

TRUJILLO ROAD, S.W.
SCALE: 1" = 20'

 

ENGINEER'S SEAL				SURVEY INFORMATION		BENCH MARKS		AS BUILT INFORMATION	

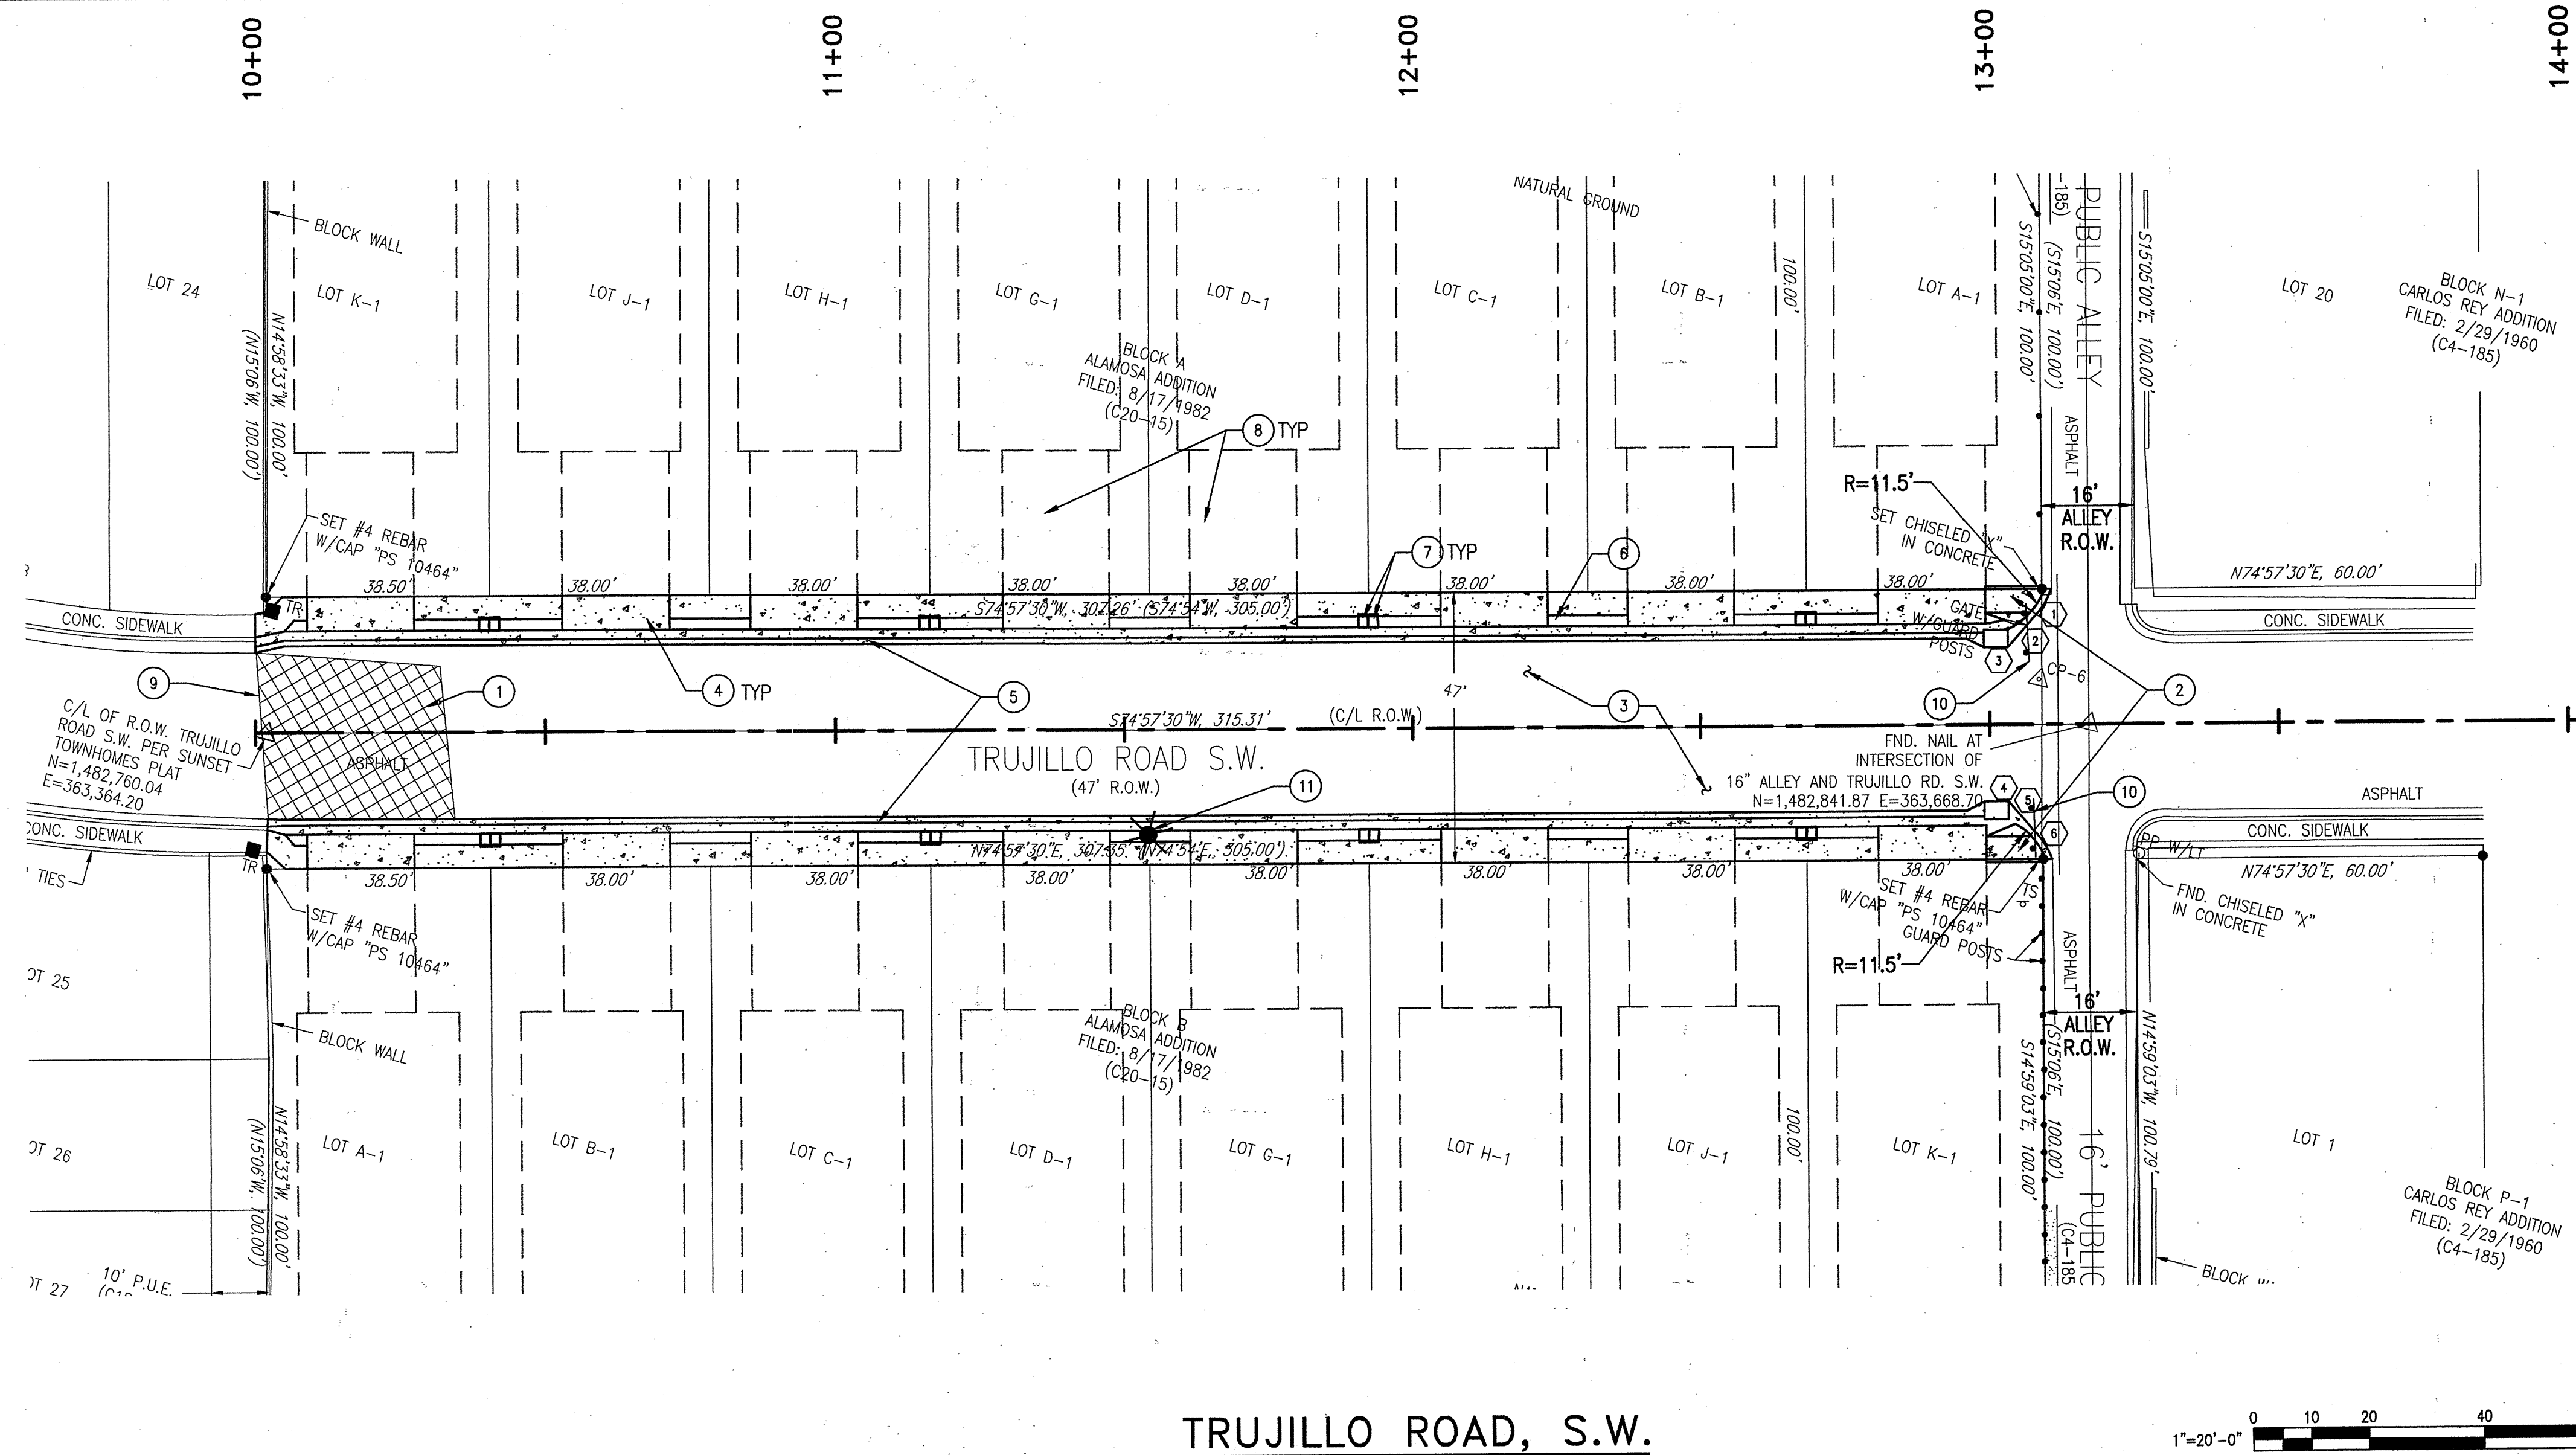

TRUJILLO ROAD, S.W.

HORIZ. SCALE: 1" = 20'
VERT. SCALE: 1" = 5'


Elevations are in NGVD 29

KEYED NOTES

1. SAWCUT AND DEMOLISH EXISTING ASPHALT PAVEMENT.
2. REMOVE EXISTING CURB & GUTTER AND CONSTRUCT UNIDIRECTIONAL WHEELCHAIR CURB ACCESS RAMP PER C.O.A. STANDARD DRAWING # 2426.
3. INSTALL ASPHALT PAVEMENT PER C.O.A. STD. DWG. 2405A.
4. INSTALL DRIVE PAD
5. INSTALL CONCRETE MOUNTABLE CURB & GUTTER PER C.O.A. STD. DWG. 2415A. INSTALL EXPANSION JOINT IN CURB AND GUTTER AT CURB RETURNS. SEE C.O.A. STANDARD DRAWING NO. 2415A GENERAL NOTE NO. 2 FOR ADDITIONAL INFORMATION.
6. INSTALL 4' WIDE CONCRETE SIDEWALK PER C.O.A. STD. DWG. 2430.
7. 6" CONCRETE PAD AT WATER METER PER C.O.A. STANDARD DRAWINGS 2361 AND 2362 WITH A HEAVY DUTY COVER AND LID PER STD. DWG. 2369.
8. FUTURE CONCRETE DRIVEWAY. INSTALLED BY OTHERS.
9. MATCH EXISTING ASPHALT.
10. REMOVE AND DISPOSE OF EXISTING ROADWAY SIGN, GATE AND GUARD POST.
11. INSTALL NEW STREET LIGHTS PER C.O.A. STD. DRAWINGS 2589 AND 2581. LIGHTS WILL BE CONNECTED BY PNM ELECTRIC.

RADIUS QUARTER POINT ELEVATION TABLE

PNT	TOC	FL
1	5010.95	5010.95
2	5010.95	5010.99
3	5010.96	5011.00
4	5010.98	5011.00
5	5010.97	5010.99
6	5010.97	5010.97

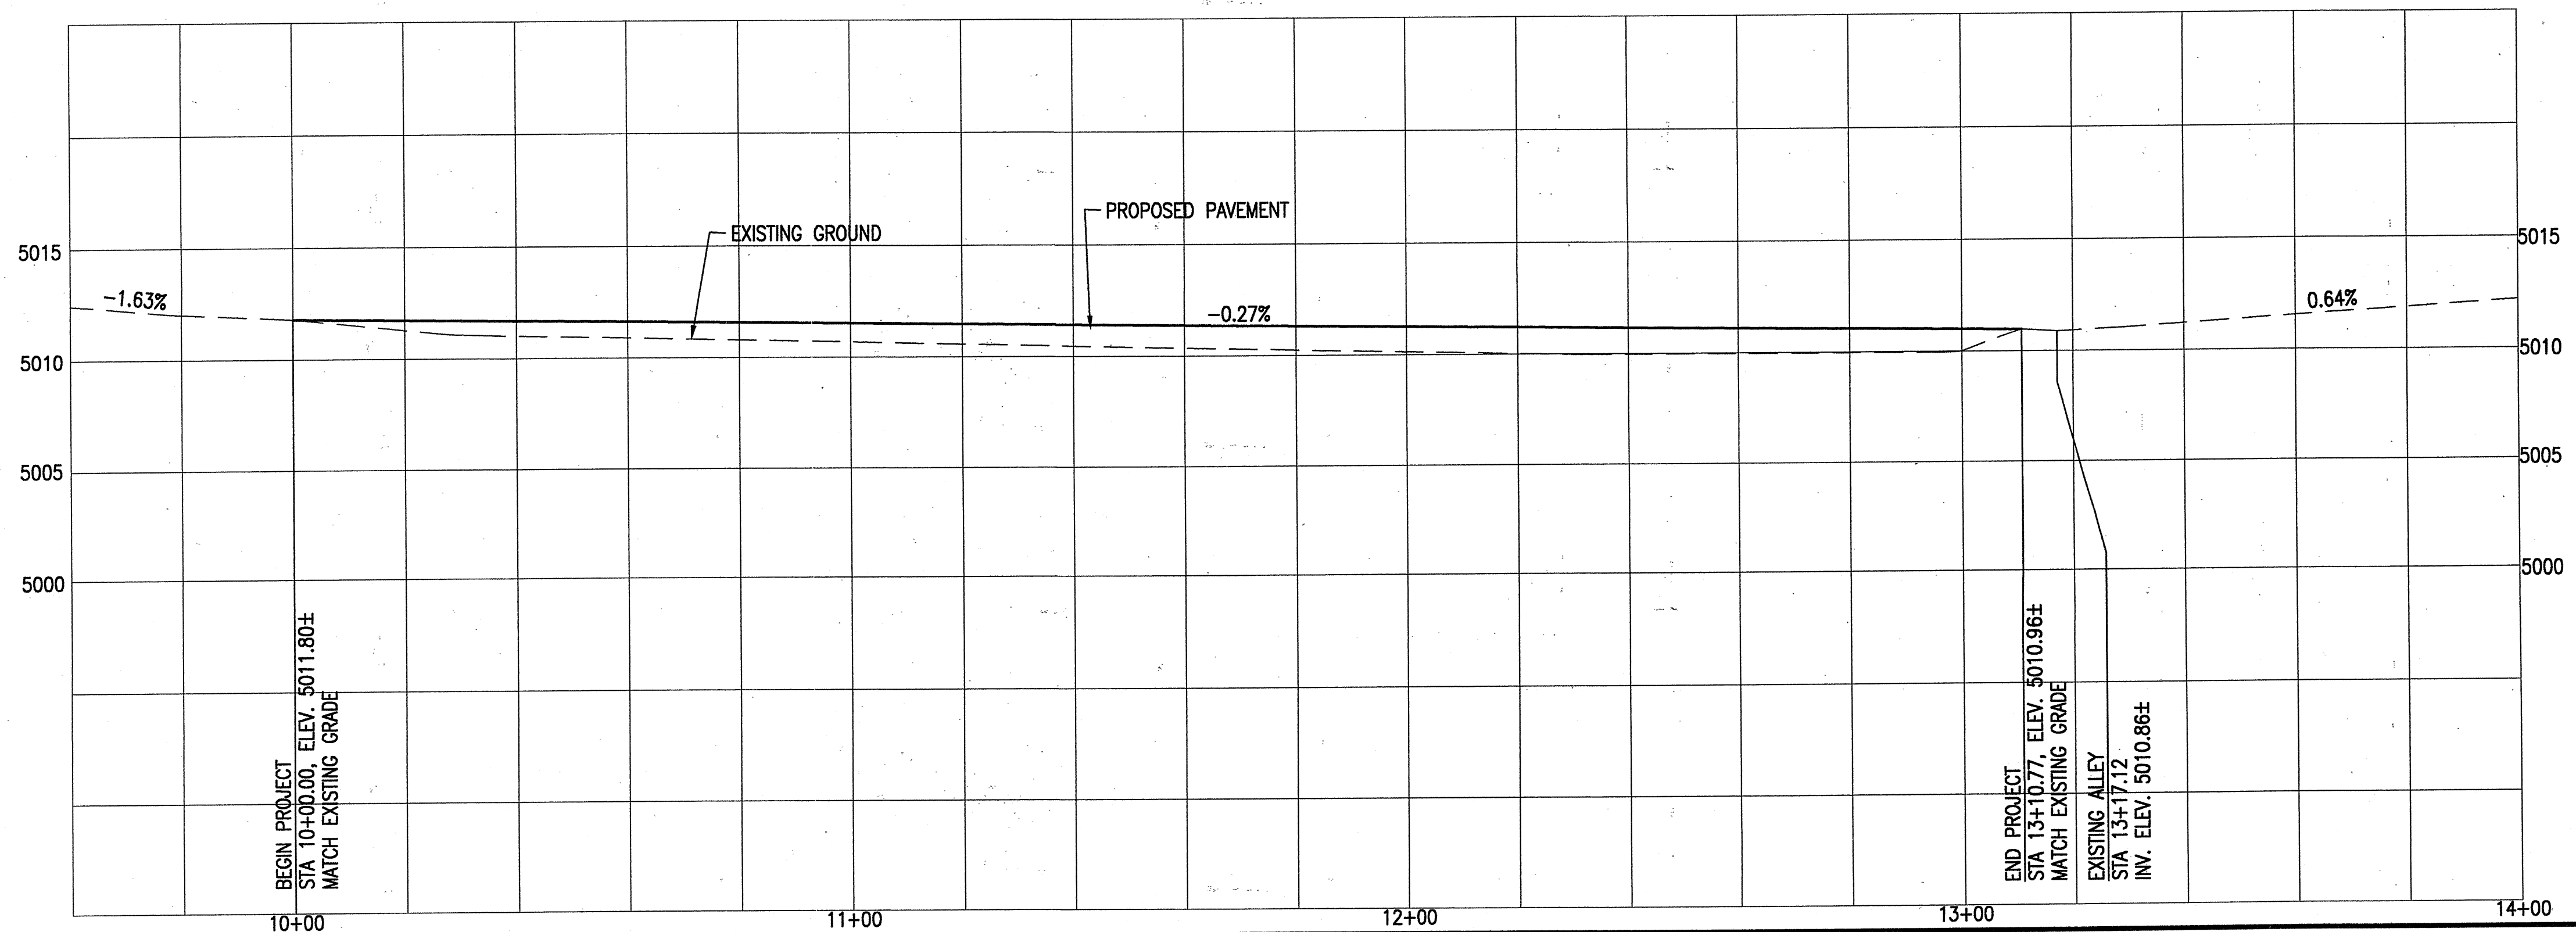

DMJMH+N

CITY OF ALBUQUERQUE
PUBLIC WORKS DEPARTMENT
ENGINEERING DEVELOPMENT GROUP

TITLE: ALAMOSA NEIGHBORHOOD - TRUJILLO ROAD, S.W.

PAVING PLAN AND PROFILE

DESIGN REVIEW COMMITTEE	CITY ENGINEER APPROVAL	Mo./Day/Yr.	Mo./Day/Yr.
JUL 3 2006	JUL 3 2006		
DESIGN REVIEW COMMITTEE	CITY ENGINEER		

City Project No. 6767.07 Zone Map No. K-11 Sheet 6 Of 8

NO.	DATE	BY	REMARKS
			DESIGN
			REVISIONS
			DESIGN
			DESIGNED BY: M.T.
			DRAWN BY: J.L.M.
			CHECKED BY: D.J.L.
			DATE: MARCH 2006
			DATE: MARCH 2006
			DATE: MARCH 2006



AS BUILT INFORMATION	BENCH MARKS	SURVEY INFORMATION	ENGINEER'S SEAL
CONTRACTOR	ACCS 1/8" X 6" ALUMINUM CAP STAMPED	FIELD NOTES	
WORK STARTED BY	12-LIO, 1889' LOCATED IN THE SOUTHEAST	DATE	
DATE	QUADRANT OF THE INTERSECTION OF COORS	BY	
DATE	BLVD. AND BRIDGE BLVD. THE CAP IS ON	NO.	
DATE	THE NORTHWEST NOSE OF THE TRAFFIC		
DATE	ISLAND.		
DATE	ELEVATION = 5033.25 NGVD 29		

