


CITY OF ALBUQUERQUE DEPARTMENT OF MUNICIPAL DEVELOPMENT CONSTRUCTION PLANS

WELLS PARK ADA IMPROVEMENTS PHASE 2 1ST ST. - MOUNTAIN RD. TO INDIAN SCHOOL RD. COA Project 752514



END OF PROJECT
1ST STREET & INDIAN SCHOOL ROAD
STA. 40+24.64

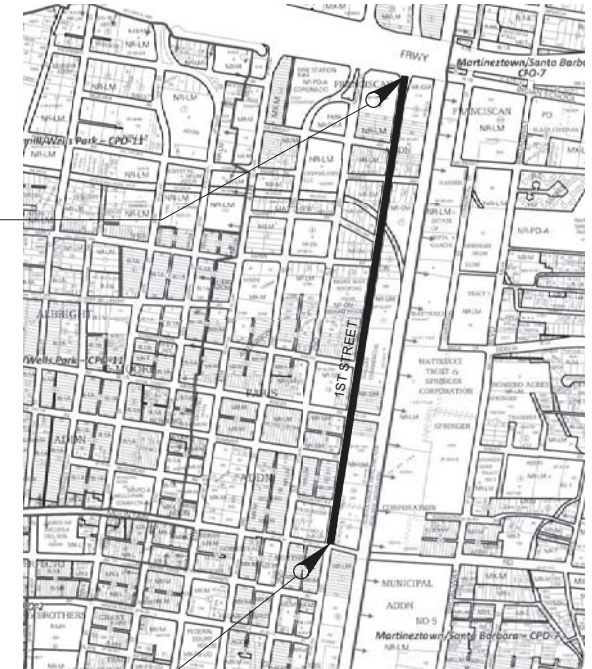

BEGINNING OF PROJECT
1ST STREET & MOUNTAIN ROAD
STA. 2+50.00

VICINITY MAP
ZONE ATLAS MAPS - H14, J14
SCALE 1:500
PROJECT LENGTH = 3774.64 FT

PROJECT DESCRIPTION:
ADA COMPLIANT CURB RAMPS, DRIVEWAYS
AND SIDEWALKS, AND SIGNING AND STRIPING
IMPROVEMENTS

SHEET NO.	DESCRIPTION	GROUP
1-1	COVER SHEET	GENERAL PROJECT INFORMATION
1-2	GENERAL NOTES	
1-3	SUMMARY OF QUANTITIES	
1-4 to 1-11*	CARTESIAN SURVEYS INC. TOPOGRAPHIC MAP	
1-12	ALIGNMENT LAYOUT	DEMOLITION PLANS
1-13 TO 1-15	1ST. STREET REMOVAL PLANS	
1-16	1ST. STREET EXISTING TYPICAL SECTIONS	
1-17 TO 1-18	1ST. STREET PROPOSED TYPICAL SECTIONS AND DETAILS	TYPICAL SECTIONS & DETAILS
3-1 TO 3-19	1ST. STREET PLAN SHEET	
3-20 TO 3-28	CURB RAMP DETAILS	
3-29 TO 3-35	PROPOSED 1ST. STREET DRIVEWAY PROFILES	
5-1	PERMANENT SIGNING & STRIPING NOTES AND QUANTITIES	SIGNING & STRIPING PLANS
5-2	PERMANENT SIGN FACE DETAILS	
5-3 TO 5-5	PERMANENT SIGNING & STRIPING PLAN	
7-1 TO 7-3	1ST. STREET EXISTING UTILITY PLANS	UTILITY PLANS

* NOTE: ONLY SHEETS RELEVANT TO 1ST ST. FROM THE CARTESIAN SURVEYS INC. TOPOGRAPHIC MAP HAVE BEEN INCLUDED IN THIS SET. THE FULL DOCUMENT WILL BE PROVIDED TO CONTRACTOR UPON REQUEST.

wsp

REV.	CITY ENGINEER	DATE	USER DEPARTMENT	DATE	USER DEPARTMENT	DATE
ENGINEERS STAMP & SIGNATURE	APPROVALS	ENGINEER	DATE	*****		
	DRC Chairman	9/10/2021		APPROVED FOR CONSTRUCTION		
	Transportation	9/2/2021				
	Water/Wastewater	09/06/21				
	Hydrology	09/03/21				
	Parks					
Constr. Coord.	City Engineer and Design	9/20/2021		Date		
Traffic Eng.	City Engineer			Date		
AMAFDA Review Committee Sept. 20, 2021						
PROJECT NO.	COA 752514					SHEET
						1-1