

- | | |
|---------|--------------------------|
| 1 | COVER SHEET |
| 2 | SHEET INDEX AND KEY MAP |
| 3 | GENERAL NOTES |
| 4 | GENERAL NOTES AND LEGEND |
| 5 | SUMMARY OF QUANTITIES |
| 6 | TYPICAL SECTIONS |
| 7 TO 8 | DEMOLITION PLANS |
| 9 TO 11 | PLAN AND PROFILE |
| 12 | BRIDGE PLAN AND PROFILE |
| 13 | BRIDGE DETAILS |
| 14 | RETAINING WALL DETAILS |
| 15 | RAMP DETAILS |

TY LIN INTERNATIONAL engineers planners scientists 500 4th Street NW Suite 403F Albuquerque, NM 87102					NO. DATE			DESIGNED BY:		DRAWN BY:		CHECKED BY:	
CITY OF ALBUQUERQUE MUNICIPAL DEVELOPMENT DEPARTMENT ENGINEERING DIVISION													
TITLE: ISOTOPES PARK BRIDGE AND ACCESS ROAD IMPROVEMENTS SHEET INDEX AND KEY MAP													
Design Review Committee	City Engineer Approval	Last Design Update	Mo./Day/Yr.	Mo./Day/Yr.									
		Last Design Update											
City Project No.		Zone Map No.		Sheet		Of							
7703.74		L15		2		15							

GENERAL NOTES

1. THE CONTRACTOR SHALL ABIDE BY ALL LOCAL, STATE, AND FEDERAL LAWS, RULES AND REGULATIONS WHICH APPLY TO THE CONSTRUCTION OF THESE IMPROVEMENTS.
2. ALL WORK DETAILED ON THESE PLANS TO BE PERFORMED, EXCEPT AS OTHERWISE STATED OR PROVIDED HEREON, SHALL BE CONSTRUCTED IN ACCORDANCE WITH CITY OF ALBUQUERQUE STANDARD SPECIFICATIONS FOR PUBLIC WORKS CONSTRUCTION, 1986 EDITION, THROUGH UPDATE #9, AND WILL BE REFERRED TO HEREIN AS "STANDARD SPECIFICATIONS". ADDITIONALLY, NMDOT STANDARD SPECIFICATIONS FOR HIGHWAY AND BRIDGE CONSTRUCTION, 2014 EDITION SHALL BE USED.
3. ALL CONSTRUCTION WITHIN CITY RIGHT-OF-WAY OR EASEMENTS MUST BE DONE FROM APPROVED WORK ORDER DOCUMENTS FROM THE CITY.
4. THE CONTRACTOR SHALL ASSUME THE SOLE AND COMPLETE RESPONSIBILITY FOR THE JOB SITE CONDITIONS DURING THE COURSE OF CONSTRUCTION OF THIS PROJECT, INCLUDING SAFETY OF ALL PERSONS AND PROPERTY. THIS REQUIREMENT SHALL APPLY CONTINUOUSLY AND NOT BE LIMITED TO NORMAL WORKING HOURS. THE CONTRACTOR SHALL DEFEND, INDEMNIFY, AND HOLD HARMLESS THE OWNER AND ENGINEER FROM ANY AND ALL LIABILITY, REAL OR ALLEGED, IN CONNECTION WITH THE PERFORMANCE OF WORK ON THIS PROJECT, EXCEPT LIABILITY ARISING FROM THE SOLE NEGLIGENCE OF THE OWNER OR ENGINEER
5. THE CONTRACTOR SHALL OBTAIN ALL NECESSARY PERMITS PRIOR TO CONSTRUCTION.
6. THE CONTRACTOR SHALL NOTIFY THE CITY SURVEYOR NOT LESS THAN SEVEN (7) DAYS PRIOR TO STARTING WORK IN ORDER THAT THE CITY SURVEYOR MAY TAKE NECESSARY MEASURES TO ENSURE THE PRESERVATION OF SURVEY MONUMENTS. THE CONTRACTOR SHALL NOT DISTURB PERMANENT SURVEY MONUMENTS WITHOUT THE CONSENT OF THE CITY SURVEYOR AND SHALL NOTIFY THE CITY SURVEYOR AND BEAR THE EXPENSE OF REPLACING ANY THAT MAY BE DISTURBED WITHOUT PERMISSION. ONLY THE CITY SURVEYOR SHALL REPLACE SURVEY MONUMENTS. WHEN A CHANGE IS MADE IN THE FINISHED ELEVATIONS OF THE PAVEMENT OF ANY ROADWAY IN WHICH A PERMANENT SURVEY MONUMENT IS LOCATED, THE CONTRACTOR SHALL, AT HIS OWN EXPENSE, ADJUST THE MONUMENT COVER TO THE NEW GRADE UNLESS OTHERWISE SPECIFIED.
7. ALL STREET STRIPING, ALTERED OR DESTROYED, SHALL BE THERMOPLASTIC REFLECTORIZED PAVEMENT MARKINGS TO SAME LOCATION AS EXISTING, OR AS INDICATED BY THIS PLAN SET.
8. SEVEN (7) WORKING DAYS PRIOR TO BEGINNING CONSTRUCTION, THE CONTRACTOR SHALL SUBMIT TO DMD, CONSTRUCTION SERVICES DIVISION, A DETAILED CONSTRUCTION SCHEDULE. THE CONTRACTOR SHALL OBTAIN EXCAVATION AND BARRICADE PERMIT TWO (2) DAYS PRIOR TO CONSTRUCTION.
9. NO PAVING ACTIVITIES SHALL BE STARTED UNTIL THE LOCATION AND SERVICEABILITY OF ALL UNDERGROUND UTILITIES WITHIN THE ROADWAY ARE APPROVED BY THE UTILITY OWNER AND THE CITY.
10. PNM WILL PROVIDE AT NO COST TO THE CITY OR THE CONTRACTOR THE REQUIRED PERSONNEL FOR INSPECTION OR OBSERVATION DEEMED NECESSARY BY PNM WHILE THE CONTRACTOR IS EXPOSING PNM’S CABLES. HOWEVER, THE CONTRACTOR SHALL BE CHARGED THE TOTAL COST ASSOCIATED WITH REPAIRS TO ANY DAMAGED CABLES OR FOR ANY COST ASSOCIATED WITH SUPPORTING OR RELOCATING THE POLES AND CABLES DURING CONSTRUCTION.
11. THE ENGINEER HAS UNDERTAKEN NO FIELD VERIFICATION OF THE LOCATION, DEPTH, SIZE, OR TYPE OF EXISTING UNDERGROUND UTILITY LINES, MAKES NO REPRESENTATION PERTAINING THERETO, AND ASSUMES NO RESPONSIBILITY OR LIABILITY THEREFOR. THE CONTRACTOR SHALL INFORM ITSELF OF THE LOCATION OF ANY UTILITY LINE IN OR NEAR THE AREA OF THE WORK IN ADVANCE OF AND DURING EXCAVATION WORK. THE CONTRACTOR IS FULLY RESPONSIBLE FOR ANY AND ALL DAMAGE CAUSED BY ITS FAILURE TO LOCATE, IDENTIFY, AND PRESERVE ANY AND ALL EXISTING UTILITIES. ANY PREVIOUSLY UNKNOWN UTILITY RELOCATIONS IDENTIFIED BY THE CONTRACTOR AND APPROVED BY THE CITY PROJECT MANAGER SHALL BE COVERED THROUGH THE UTILITY RELOCATION ALLOWANCE ESTABLISHED FOR THIS PROJECT.
12. THE CONTRACTOR IS TO SUPPORT AND MAINTAIN THE INTEGRITY OF ALL UNDERGROUND WATER, WASTEWATER, REUSE WATER, TELEPHONE, ELECTRIC CABLES AND CABLE TELEVISION UTILITIES AT NO ADDITIONAL COST TO THE OWNER. CABLE IS TO BE SUPPORTED AT A MAXIMUM OF EVERY FIFTEEN (15) FEET. THE CONTRACTOR SHALL COORDINATE WITH AND MAKE NECESSARY PAYMENT (IF ANY) TO UTILITY OWNER FOR DE-ENERGIZATION OF CABLES OR SUPPORT OF CABLES BY THE UTILITY OWNER.
13. CONTRACTOR, AT HIS EXPENSE, IS RESPONSIBLE FOR DRAINAGE MANAGEMENT AND EROSION CONTROL AT ALL TIMES DURING THE CONSTRUCTION PERIOD.
14. THE CONTRACTOR, AT HIS EXPENSE, SHALL PROMPTLY CLEAN UP ANY MATERIAL EXCAVATED WITHIN THE PUBLIC RIGHT-OF-WAY OR PRIVATE ROADWAY EASEMENTS SO THAT THE EXCAVATED MATERIAL IS NOT SUSCEPTIBLE TO BEING WASHED DOWN THE STREET OR INTO ANY PUBLIC DRAINAGE FACILITY.
15. CONTRACTOR, AT HIS EXPENSE, SHALL BE RESPONSIBLE TO PROVIDE AND MAINTAIN ALL CONSTRUCTION SIGNING UNTIL THE PROJECT HAS BEEN ACCEPTED BY THE CITY OF ALBUQUERQUE.
16. ALL EXCAVATION, TRENCHING, AND SHORING ACTIVITES MUST BE CARRIED-OUT IN ACCORDANCE WITH OSHA 29 CFR 1926.650 SUBPART P AND COA STD. DWG. 2465.
17. IF A PAVEMENT DROP-OFF IS CREATED DURING THE COURSE OF CONSTRUCTION, THE CONTRACTOR SHALL INITIATE PROTECTIVE ACTION TO MAINTAIN A SMOOTH TRANSITION. THIS WORK SHALL BE CONSIDERED INCIDENTAL TO BID ITEMS 5 & 6.
18. A FOG SEAL COAT SHALL BE APPLIED TO ALL NEW AND EXISTING PAVEMENTS PRIOR TO FINAL STRIPING OF THE PROJECT. LIMITS OF THE COAT SHALL BE THROUGHOUT THE ENTIRE PROJECT AND INCIDENTAL TO BID ITEMS 5 & 6.
19. PRIOR TO CONSTRUCTION, CONTRACTOR SHALL EXCAVATE AND VERIFY THE HORIZONTAL AND VERTICAL LOCATIONS OF ALL POTENTIAL OBSTRUCTIONS. SHOULD A CONFLICT EXIST, THE CONTRACTOR SHALL NOTIFY THE CITY PROJECT MANAGER OR CONSTRUCTION OBSERVER SO THAT THE CONFLICT CAN BE RESOLVED WITH A MINIMUM AMOUNT OF DELAY AND COVERED THROUGH THE UTILITY RELOCATION ALLOWANCE ESTABLISHED FOR THIS PROJECT.


20. ALL ELECTRICAL, TELEPHONE, CABLE TV, GAS AND OTHER UTILITY LINES, CABLES AND APPURTENANCES ENCOUNTERED DURING CONSTRUCTION THAT REQUIRE RELOCATION, SHALL BE COORDINATED WITH THAT UTILITY (SEE UTILITY CONTACT INFORMATION ON SHEET 1). THE CONTRACTOR SHALL BE RESPONSIBLE FOR COORDINATION OF ALL NECESSARY UTILITY ADJUSTMENTS. NO ADDITIONAL COMPENSATION WILL BE ALLOWED FOR DELAYS OR INCONVENIENCES CAUSED BY UTILITY COMPANY WORK CREWS. THE CONTRACTOR MAY BE REQUIRED TO RESCHEDULE HIS ACTIVITIES TO ALLOW UTILITY CREWS TO PERFORM THEIR REQUIRED WORK.
21. DISPOSAL SITE FOR ALL EXCESS EXCAVATION MATERIAL, AND UNSUITABLE MATERIAL SHALL BE OBTAINED BY THE CONTRACTOR IN COMPLIANCE WITH APPLICABLE ENVIRONMENTAL REGULATIONS AND APPROVED BY THE CONSTRUCTION OBSERVER. IDENTIFICATION OF A SITE AND VERIFICATION OF SITE SUITABILITY IS CONSIDERED INCIDENTAL TO PROJECT BID ITEM #28.
22. THE CONTRACTOR IS RESPONSIBLE FOR PROTECTING THE EXISTING UTILITY LINES WITHIN THE CONSTRUCTION AREA. ANY DAMAGE TO EXISTING FACILITIES CAUSED BY CONSTRUCTION ACTIVITY SHALL BE REPAIRED OR REPLACED AT THE CONTRACTOR'S EXPENSE AND APPROVED BY THE CONSTRUCTION OBSERVER.
23. CONSTRUCTION ACTIVITY SHALL BE LIMITED TO THE CITY RIGHT-OF-WAY AND/OR PROJECT LIMITS. ANY DAMAGE TO ADJACENT PROPERTIES RESULTING FROM THE CONSTRUCTION PROCESS IS THE RESPONSIBILITY OF THE CONTRACTOR. ANY COSTS INCURRED FOR REPAIRS SHALL BE THE COST OF THE CONTRACTOR.
24. OVERNIGHT PARKING OF CONSTRUCTION EQUIPMENT SHALL NOT OBSTRUCT DRIVEWAYS OR DESIGNATED TRAFFIC LANES. THE CONTRACTOR SHALL NOT STORE ANY EQUIPMENT OR MATERIAL WITHIN THE PUBLIC RIGHT-OF-WAY.
25. THE CONTRACTOR SHALL BE RESPONSIBLE TO REPLACE AT HIS EXPENSE ANY AND ALL PROPERTY CORNERS DESTROYED DURING CONSTRUCTION. ALL PROPERTY CORNERS MUST BE RESET BY A REGISTERED LAND SURVEYOR.
26. ALL BARRICADES AND CONSTRUCTION SIGNING SHALL CONFORM TO APPLICABLE SECTIONS OF THE M.U.T.C.D., U.S. DEPARTMENT OF TRANSPORTATION, LATEST EDITION.
27. THE CONTRACTOR SHALL MAINTAIN ALL CONSTRUCTION BARRICADES AND SIGNING AT ALL TIMES. THE CONTRACTOR SHALL VERIFY THE PROPER LOCATION OF ALL BARRICADING AT THE END AND BEGINNING OF EACH DAY.
28. THE CONTRACTOR SHALL ASSUME RESPONSIBILITY FOR ANY DAMAGE TO EXISTING PAVEMENTS, PAVEMENT MARKINGS, SIGNAGE, CURB & GUTTER, DRIVEPADS, ADA CURB RAMPS, AND SIDEWALK DURING CONSTRUCTION, APART FROM THOSE SECTIONS INDICATED FOR REMOVAL ON THE PLANS AND SHALL REPAIR OR REPLACE PER COA STANDARDS, AT HIS OWN EXPENSE.
29. CONTRACTOR MUST OBTAIN A TOPSOIL DISTURBANCE PERMIT FROM THE ENVIRONMENTAL HEALTH DIVISION PRIOR TO CONSTRUCTION.
30. THE CONTRACTOR SHALL CONFORM TO ALL CITY, COUNTY, STATE AND FEDERAL DUST CONTROL MEASURES AND REQUIREMENTS AND WILL BE RESPONSIBLE FOR PREPARING AND OBTAINING ALL NECESSARY APPLICATIONS AND APPROVALS. THIS WORK SHALL BE INCIDENTAL TO BID ITEM #29.
31. GUARDS/POSITIVE PROTECTION SHALL BE LOCATED ALONG OPEN-SIDED WALKING SURFACES THAT ARE LOCATED MORE THAN 30 INCHES MEASURED VERTICALLY TO THE FLOOR OR GRADE BELOW AT ANY POINT WITHIN 36 INCHES HORIZONTALLY TO THE EDGE OF THE OPEN SIDE. GUARDS SHALL BE IN ACCORDANCE WITH SECTION 1013 OF THE 2009 IBC. IF THIS SITUATION OCCURS THE CONTRACTOR SHALL NOTIFY THE CITY PROJECT MANAGER PRIOR TO PROCEEDING.
32. CONTRACTOR SHALL TRANSPORT ALL REMOVED AND SALVAGED SIGNS TO PINO YARD OR LOCATION DIRECTED BY THE CITY’S PROJECT MANAGER AT NO ADDITIONAL COST.
33. ALL WORK SITES SHALL BE MAINTAINED GRAFFITI-FREE. UPON NOTIFICATION OF GRAFFITI FOUND ON WORK SITE, INCLUDING CONTRACTOR’S EQUIPMENT, FACILITIES, AND APPURTENANCES, AND ANY AND ALL BARRICADING AND SIGNAGE ASSOCIATED WITH THE PROJECT, CONTRACTOR SHALL HAVE 24 HOURS TO BEGIN REMOVAL OF ALL GRAFFITI. GRAFFITI REMOVAL SHALL CONTINUE EXPEDITIOUSLY UNTIL COMPLETED. IF CONTRACTOR FAILS TO BEGIN OR COMPLETE GRAFFITI REMOVAL, THE GRAFFITI MAY BE REMOVED BY THE CITY AT CONTRACTOR’S SOLE COST.
34. ALL SIDEWALKS, TRAILS, AND CURB RAMPS SHALL BE INSTALLED IN ACCORDANCE WITH THE PROPOSED ACCESSIBILITY GUIDELINES FOR PEDESTRIAN FACILITIES IN THE PUBLIC RIGHT-OF-WAY. ALL DETECTABLE WARNING SURFACE (TRUNCATED DOMES) ARE CONSIDERED INCIDENTAL TO BID ITEM #9.
35. WARPING OF SLOPES: THE CONTRACTOR SHALL WARP SLOPES WHERE NECESSARY TO STAY WITHIN THE RIGHT OF WAY OR TEMPORARY CONSTRUCTION EASEMENT LIMITS, SUBJECT TO THE APPROVAL OF THE CITY PROJECT MANAGER.
36. BEFORE SCHEDULING DELIVERY OF CONCRETE, CONTRACTOR SHALL MEET WITH CITY INSPECTOR/PROJECT MANAGER TO ENSURE THE CONCRETE FORMWORK IS CONSTRUCTED TO DIMENSIONS AND GRADES SHOWN ON PLANS AND MEETS PROWAG, 2011 TECHNICAL DESIGN CRITERIA. CONTRACTOR SHALL CALIBRATE 24” ELECTRONIC DIGITAL LEVEL PRIOR TO VERIFYING MEASUREMENTS. CONTRACTOR SHALL VERIFY MEASUREMENTS MEET REQUIREMENTS OR REQUIRE CORRECTION OF ALL DISCREPANCIES BEFORE SCHEDULING OF CONCRETE TO ENSURE THE FINISHED CONCRETE WILL MEET PROWAG REQUIREMENTS. WHEN ALL MEASUREMENTS MEET REQUIREMENTS THEN THE INSPECTOR SHALL PERMIT CONCRETE POUR. CONTRACTOR SHALL REPEAT THE PROCEDURE AFTER CONCRETE POUR TO ENSURE THE CURB RAMP MEETS PROWAG COMPLIANCE. FINAL ACCEPTANCE OF A CURB RAMP DOES NOT OCCUR UNTIL THE FINAL INSPECTION OF THE PROJECT. THIS PROCEDURE SHALL BE CONSIDERED INCIDENTAL TO BID ITEM #9.
37. CONTRACTOR TO TEST SUBGRADE R-VALUE PRIOR TO CONSTRUCTION. IN THE EVENT THE R-VALUE IS LESS THAN 65, REMOVE 2 FEET OF SUBGRADE MATERIAL AND IMPORT MATERIAL WITH R-VALUE GREATER THAN 65 OR CONTACT THE ENGINEER IMMEDIATELY SO THE PAVEMENT SECTION CAN BE MODIFIED.
38. BASE COURSE SHALL BE REQUIRED UNDER (AND 12” BEHIND) THE PROPOSED CURB & GUTTER PER COA DWG 2405B.





39. BASE COURSE SHALL BE REQUIRED UNDER (AND 12” BEHIND) THE PROPOSED CURB & GUTTER PER COA DWG 2405B.
40. AS-BUILTS: THE CONTRACTOR SHALL MAINTAIN AN UP TO DATE SET OF AS-BUILT PLANS FOR THE PROJECT. THESE PLANS SHALL BE KEPT CURRENT, WITHIN TWO WEEKS, AT ALL TIMES AND SHALL BE SUBJECT TO REVIEW BY THE PROJECT ENGINEER THROUGHOUT THE PROJECT AND WILL BE REVIEWED BY THE PROJECT ENGINEER FOR ACCURACY AND COMPLETENESS AT LEAST ONCE EVERY 30 DAYS. THE FINAL AS-BUILT PLANS SHALL BE SUBMITTED AND ACCEPTED BY THE CITY PROJECT MANAGER PRIOR TO FINAL PAYMENT.
41. CONTRACTOR, AT HIS EXPENSE, SHALL PROTECT EXISTING LANDSCAPING DURING CONSTRUCTION. IN AREAS OF SIDEWALK REALIGNMENT, THE LANDSCAPING MATERIAL IN THE AREA IDENTIFIED FOR NEW SIDEWALK SHALL BE RELOCATED TO THE AREA PREVIOUSLY OCCUPIED BY THE SIDEWALK OR ADJACENT TO NEW SIDEWALK WHERE SIDEWALK DOES NOT CURRENTLY EXIST. IN AREAS WHERE TURF REMOVAL IS NEEDED FOR SIDEWALK INSTALLATION, THE TURF SHALL BE REMOVED TO A NEAT, CLEAN EDGE. ANY EXISTING IRRIGATION (MAINLINES, SPRINKLERS, AND DRIP IRRIGATION) SHALL BE RELOCATED AS NECESSARY TO MAINTAIN IRRIGATION.
42. CONTRACTOR SHALL BE RESPONSIBLE FOR THE IDENTIFICATION, PROTECTION, AND/OR RELOCATION OF ANY IMPACTED PRIVATE IRRIGATION LINES WITHIN CITY ROW AND WITHIN PRIVATE PROPERTY. PRIVATE IRRIGATION SHALL INCLUDE BUT NOT BE LIMITED TO MAINLINES, SPRINKLERS, RISERS, DRIPPERS, ETC. PRIVATE IRRIGATION IDENTIFICATION, PROTECTION, AND/OR RELOCATION SHALL BE COVERED THROUGH THE UTILITY RELOCATION ALLOWANCE ESTABLISHED FOR THIS PROJECT.
43. VIBRATION MONITORING AND VIDEO TAPING DOCUMENTATION SHALL BE PERFORMED IN AND AROUND ALL STRUCTURES. "STRUCTURE" IS DEFINED AS BUILDINGS, RETAINING AND PRIVACY WALLS, END WALLS, DROP INLETS, CATCH BASINS, SEWER AND SERVICE PIPES, DRAINS AND OTHER FEATURES THAT MAY BE ENCOUNTERED DURING CONSTRUCTION. THE CONSTRUCTION AREA AND AREAS ADJACENT TO THE LIMITS OF CONSTRUCTION SHALL ALSO BE VIDEO TAPED. VIBRATION MONITORING AND VIDEO TAPING DOCUMENTATION SHALL BE PAID FOR AS A SEPARATE LUMP SUM PAY ITEM UNDER THE APPROPRIATE SPECIFICATION(S) LISTED ABOVE.
44. CONTRACTOR SHALL CUT, CAP AND/OR SPLICE THE EXISTING IRRIGATION LINES IN AREAS OF TREE REMOVAL, AS SPECIFIED BY THE PROJECT MANAGER. THE PROTECTION AND MODIFICATION OF EXISTING IRRIGATION LINES HALL BE INCIDENTAL TO BID ITEM #1, AND NO OTHER PAYMENTS SHALL BE MADE.
45. CONTRACTOR SHALL BE RESPONSIBLE FOR THE IDENTIFICATION, PROTECTION, AND RELOCATION OF ANY IMPACTED IRRIGATION LINES WITHIN THE PROJECT IMPROVEMENT LIMITS AND/OR IDENTIFIED ON THE PLANS. IRRIGATION LINES SHALL INCLUDE BUT NOT BE LIMITED TO MAINLINES, SPRINKLERS, RISERS, DRIPPERS, ETC. IRRIGATION LINE IDENTIFICATION, PROTECTION, AND RELOCATION SHALL BE INCIDENTAL TO BID ITEM #23.

TY LIN INTERNATIONAL engineers planners scientists 500 4th Street NW Suite 403F Albuquerque, NM 87102			
 CITY OF ALBUQUERQUE MUNICIPAL DEVELOPMENT DEPARTMENT ENGINEERING DIVISION			
TITLE: ISOTOPES PARK BRIDGE AND ACCESS ROAD IMPROVEMENTS GENERAL NOTES			
Design Review Committee	City Engineer Approval	Last Design Update	Mo./Day/Yr.
City Project No.	Zone Map No.	Sheet	Of
			7703.74





ESTIMATED QUANTITIES					SHEETS				
BID ID NO.	ITEM ID NO.	ITEM DESCRIPTION	UNIT	TOTAL	7	8	9	10	11
1	201.0X	TREES, <12" CIRCUMFRENCE, REMOVE & DISPOSE, COMPL.	EA	3	–	3	–	–	–
2	201.0X	REMOVE AND DISPOSE EXISTING GRAVEL	SF	216	–	216	–	–	–
3	301.02	SUBGRADE PREP. 12" AT 95% COMPACTION, CIP.	SY	50	–	–	50	–	–
4	302.01X	AGGREGATE BASE COURSE, CRUSHED, 7" AT 95% COMPACTION, CIP. SD 2408	SY	50	–	–	50	–	–
5	336.021	ASPHALT CONCRETE, 1–1/2 INCH THICK, SUPERPAVE	SY	50	–	–	50	–	–
6	336.022	ASPHALT CONCRETE, 2 INCH THICK, SUPERPAVE	SY	50	–	–	50	–	–
7	336.12	TACK COAT, CATIONIC EMULSIFIED ASPHALT, CIP.	SY	50	–	–	50	–	–
8	337.0X	CONCRETE PAVEMENT, 6" THICK, PORTLAND CONCRETE CEMENT, CIP.	SY	32	–	–	–	28	4
9	340.01	SIDEWALK, 4" THICK, PORTLAND CEMENT CONCRETE, INCL. SUBGRADE COMPACTION, CIP. SD 2430	SY	93	–	–	–	49	44
10	340.XX	CONCRETE STAIRS PER DETAILS ON PROJECT PLANS, CIP.	LF	20	–	–	–	20	–
11	340.06	CURB & GUTTER, MEDIAN, PORTLAND CEMENT CONCRETE, CIP. SD 2408	LF	115	–	–	115	–	–
12	340.11	HEADER CURB, PORTLAND CEMENT CONCRETE, INCL. SUBGRADE, CIP. SD 2415	LF	71	–	–	71	–	–
13	343.02	EXISTING PAVEMENT, ASPHALT CONCRETE, UP TO 4" THICK, SAWCUT, REMOVE & DISPOSE, COMPL.	SY	26	26	–	–	–	–
14	343.04	EXISTING PAVEMENT, PC CONCRETE, UP TO 8" THICK, SAWCUT, REMOVE & DISPOSE, COMPL.	SY	125	17	108	–	–	–
15	343.08	EXISTING CURB & GUTTER OR VALLEY GUTTER, PC CONCRETE, REMOVE & DISPOSE, COMPL.	LF	71	71	–	–	–	–
16	410.01X	PEDESTRIAN RAILING, PER DETAILS ON PROJECT PLANS, CIP.	LF	66	–	–	–	66	–
17	410.03X	EXISTING PEDESTRIAN RAILING, REMOVE AND REINSTALL PER DETAILS ON PROJECT PLANS, CIP.	LF	119	–	119	–	–	–
18	450.101X	SIGN, POST, & BASE POST, REMOVE & RELOCATE, COMPL.	EA	2	–	2	–	–	–
19	510.11	STRUCTURAL, REINFORCED PC CONCRETE, 3500 PSI, INCL. FORMWORK ,CIP.	CY	6	–	–	–	–	–
20	520.01	STRUCTURAL STEEL, FABRICATED, INCL. WELDING, CUTTING, DRILLING, ETC., CIP.	LB	257	–	–	–	–	–
21	540.60	STRUCTURAL REINFORCING BARS (GR 60)	LB	593	–	–	–	–	–
22	540.03X	EXISTING CONCRETE RETAINING WALL, REMOVE AND DISPOSE, COMPL.	LF	4	4	–	–	–	–
23	1001.XX	EXISTING IRRIGATION SYSTEM RELOCATIONS	LS	1	–	–	–	–	–
24	1001.XX	EXISTING ELECTRICAL UTILITY RELOCATIONS	LS	1	–	–	–	–	–
25	4.010	CONSTRUCTION STAKING, COMPL.	LS	1	–	–	–	–	–
26	1600.001	VIBRATION MONITORING AND DIGITAL VIDEO RECORDING	LS	1	–	–	–	–	–
27	--	LIFTING OR JACKING PLAN AND OPERATION	LS	1	–	–	–	–	–
28	205.01	BORROW, HAULING & COMPACTION OF SUITABLE FILL MATERIAL WHEN NOT OBTAINED FROM WITHIN LIMITS OF CONSTRUCTION, COMPL.	CY	22	–	–	–	–	–
29	6.050	MOBILIZATION	LS	1	–	–	–	–	–

STRUCTURAL STEEL ITEMS		
ITEM DESCRIPTION	UNIT	TOTAL
PLATE, 1/2"	LB	61
HSS, 4 X 6 X 3/16	LB	89
ANGLE, 2 X 2 X 3/16	LB	105
BOLTS, 1/2"	LB	0.4

  TY LIN INTERNATIONAL engineers planners scientists 500 4th Street NW Suite 403F Albuquerque, NM 87102		 Two working days before you dig. CALL NEW MEXICO ONE CALL SYSTEM 260-1990	
 CITY OF ALBUQUERQUE MUNICIPAL DEVELOPMENT DEPARTMENT ENGINEERING DIVISION		ENGINEER'S SEAL  12/07/2018	
TITLE: ISOTOPES PARK BRIDGE AND ACCESS ROAD IMPROVEMENTS SUMMARY OF QUANTITIES		REVISIONS DESIGN DESIGNED BY: TJENSEN DATE: 12/2018 DRAWN BY: TJENSEN DATE: 12/2018 CHECKED BY: E.FROBERG DATE: 12/2018	
Design Review Committee		City Engineer Approval	
City Project No. 7703.74		Zone Map No. L15	
Sheet 5		Of 15	

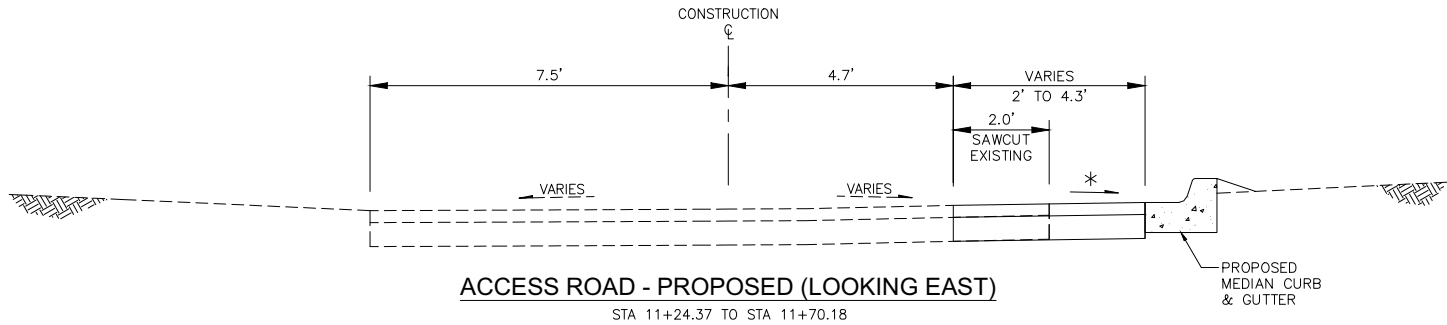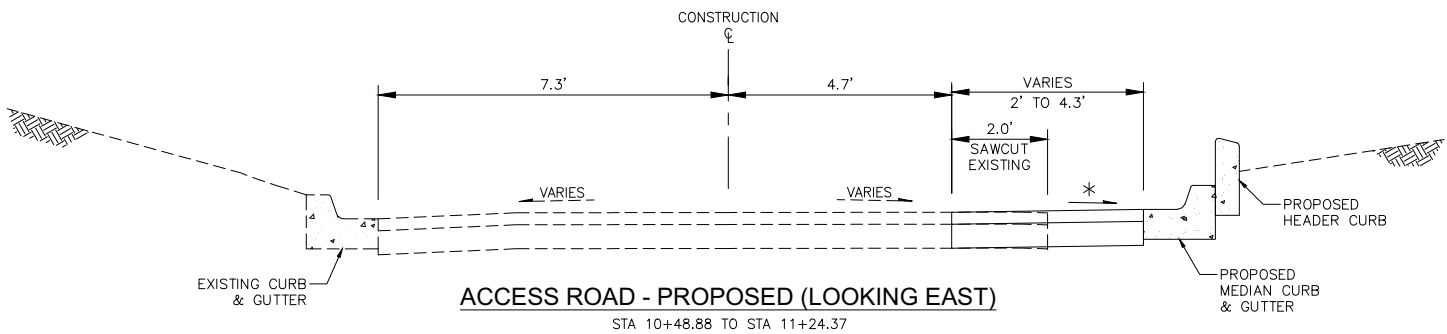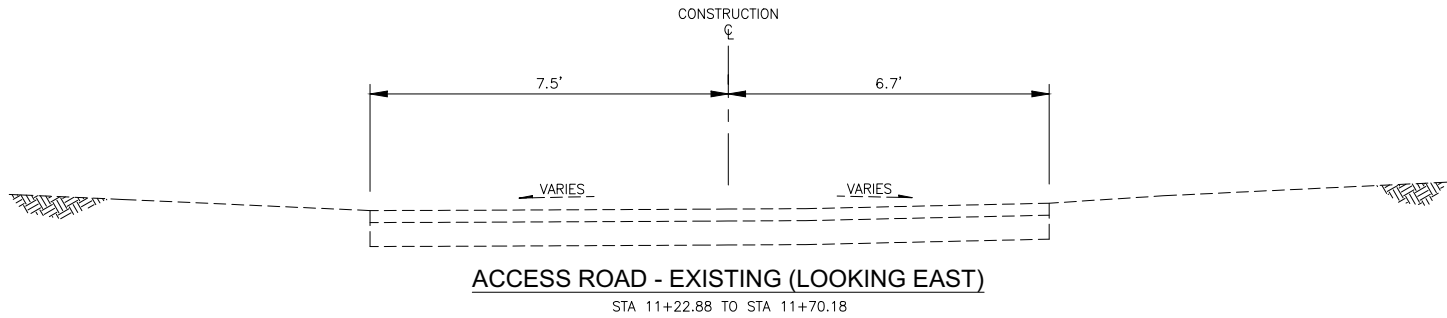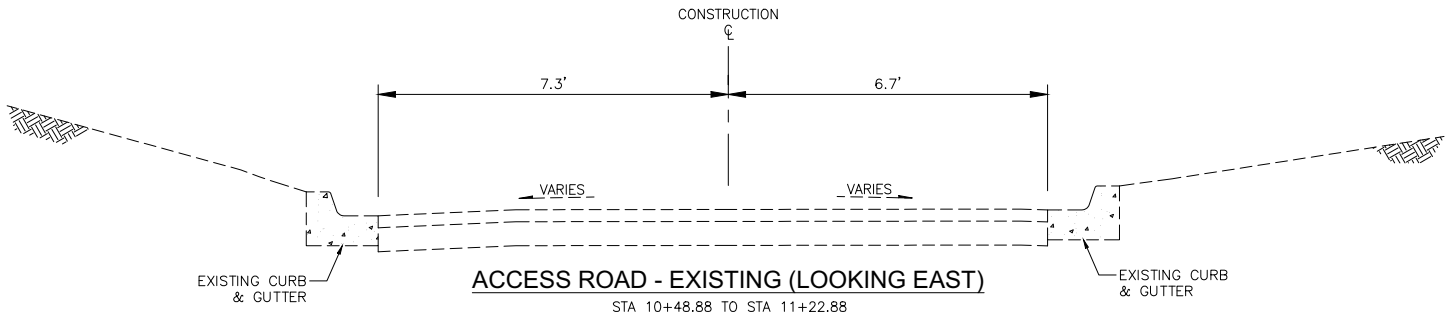


* 1.5% TYP.
2.0% MAX.

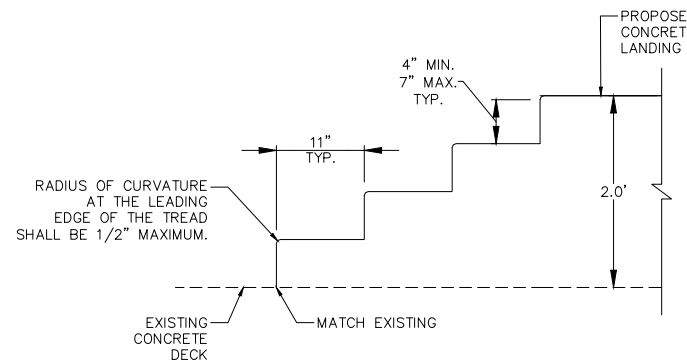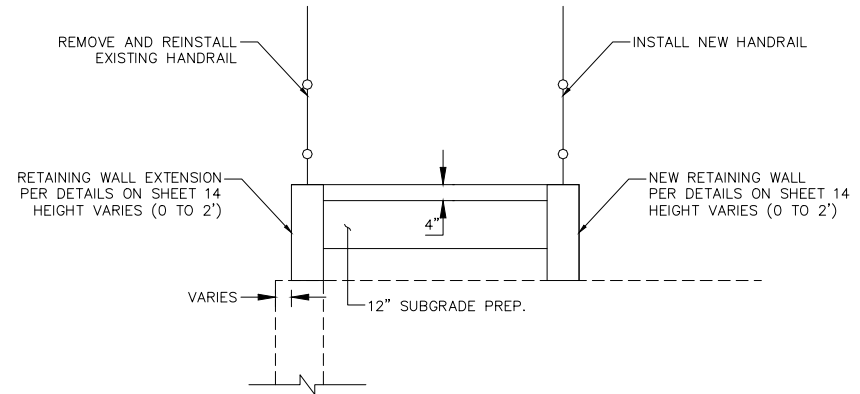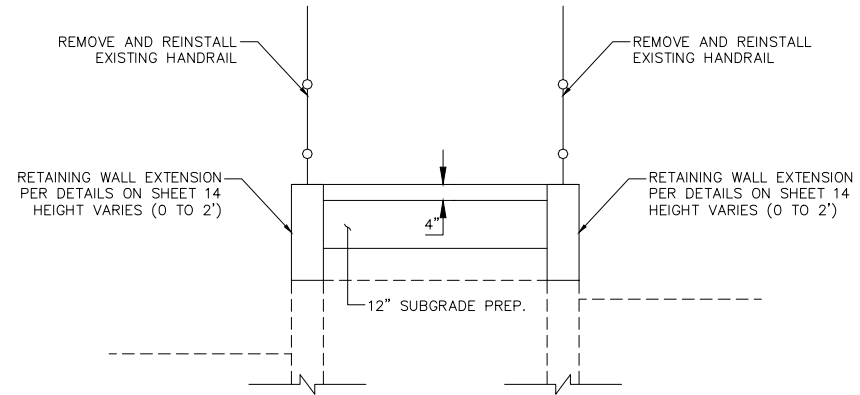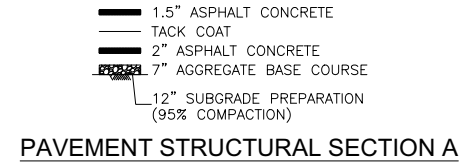

PROPOSED STAIRS DETAIL

*NOTE: STAIRWAYS SHALL COMPLY WITH
PROWAG SECTION R408.

AS BUILT INFORMATION		BENCH MARKS		SURVEY INFORMATION		ENGINEER'S SEAL		REVISIONS		DESIGN		CHECKED BY: E.FROBERG	
CONTRACTOR	DATE	NO.	BY	NO.	DATE	NO.	DATE	NO.	DATE	NO.	DATE	NO.	DATE
WORK	DATE	NO.	BY	NO.	DATE	NO.	DATE	NO.	DATE	NO.	DATE	NO.	DATE
STAKED BY	DATE	NO.	BY	NO.	DATE	NO.	DATE	NO.	DATE	NO.	DATE	NO.	DATE
INSPECTOR'S	DATE	NO.	BY	NO.	DATE	NO.	DATE	NO.	DATE	NO.	DATE	NO.	DATE
FIELD	DATE	NO.	BY	NO.	DATE	NO.	DATE	NO.	DATE	NO.	DATE	NO.	DATE
VERIFICATION BY	DATE	NO.	BY	NO.	DATE	NO.	DATE	NO.	DATE	NO.	DATE	NO.	DATE
CORRECTED BY	DATE	NO.	BY	NO.	DATE	NO.	DATE	NO.	DATE	NO.	DATE	NO.	DATE
MICRO-FILM INFORMATION	DATE	NO.	BY	NO.	DATE	NO.	DATE	NO.	DATE	NO.	DATE	NO.	DATE
RECORDED BY	DATE	NO.	BY	NO.	DATE	NO.	DATE	NO.	DATE	NO.	DATE	NO.	DATE

 

TY LIN INTERNATIONAL
engineers | planners | scientists
500 4th Street NW Suite 403F
Albuquerque, NM 87102



CITY OF ALBUQUERQUE
MUNICIPAL DEVELOPMENT DEPARTMENT
ENGINEERING DIVISION

TITLE: **ISOTOPES PARK BRIDGE AND ACCESS
ROAD IMPROVEMENTS
TYPICAL SECTIONS**

Design Review Committee City Engineer Approval


City Project No. 7703.74

Zone Map No. L15


Sheet 6 Of 15

POINT TABLE					
POINT NO.	STATION/OFFSET	ELEVATION	NORTHING	EASTING	DESCRIPTION
21	10+48.92, 8.0' RT	5115.54	1481654.004	1527245.250	TOC - BEGIN
22	10+67.76, 10.0' RT	5113.53	1481652.223	1527262.201	TOC - END TAPER
23	10+69.63, 10.0' RT	5113.29	1481652.032	1527263.831	TOC - PT
24	10+90.55, 10.0' RT	5110.24	1481649.359	1527284.578	TOC - PC
25	11+24.37, 10.5' RT	5107.52	1481640.824	1527314.328	END HEADER CURB

POINT TABLE					
POINT NO.	STATION/OFFSET	ELEVATION	NORTHING	EASTING	DESCRIPTION
26	11+39.75, 10.0' RT	5106.02	1481635.005	1527327.192	TOC - BEGIN TAPER
27	11+70.34, 6.8' RT	5105.53	1481620.419	1527352.567	TOC - END

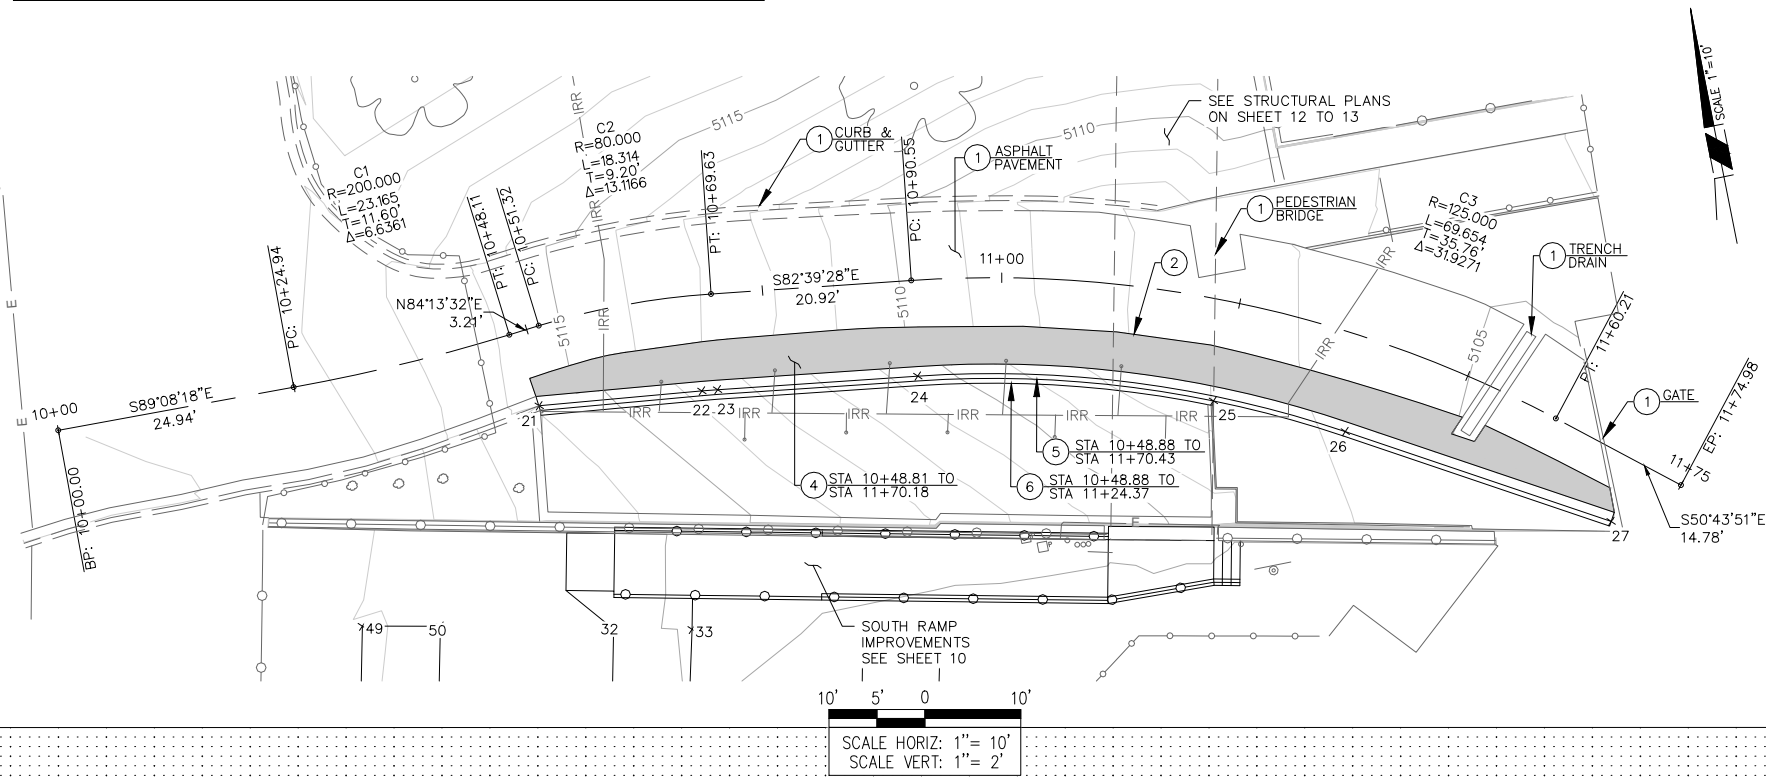

SCALE HORIZ: 1" = 10'
SCALE VERT: 1" = 2'

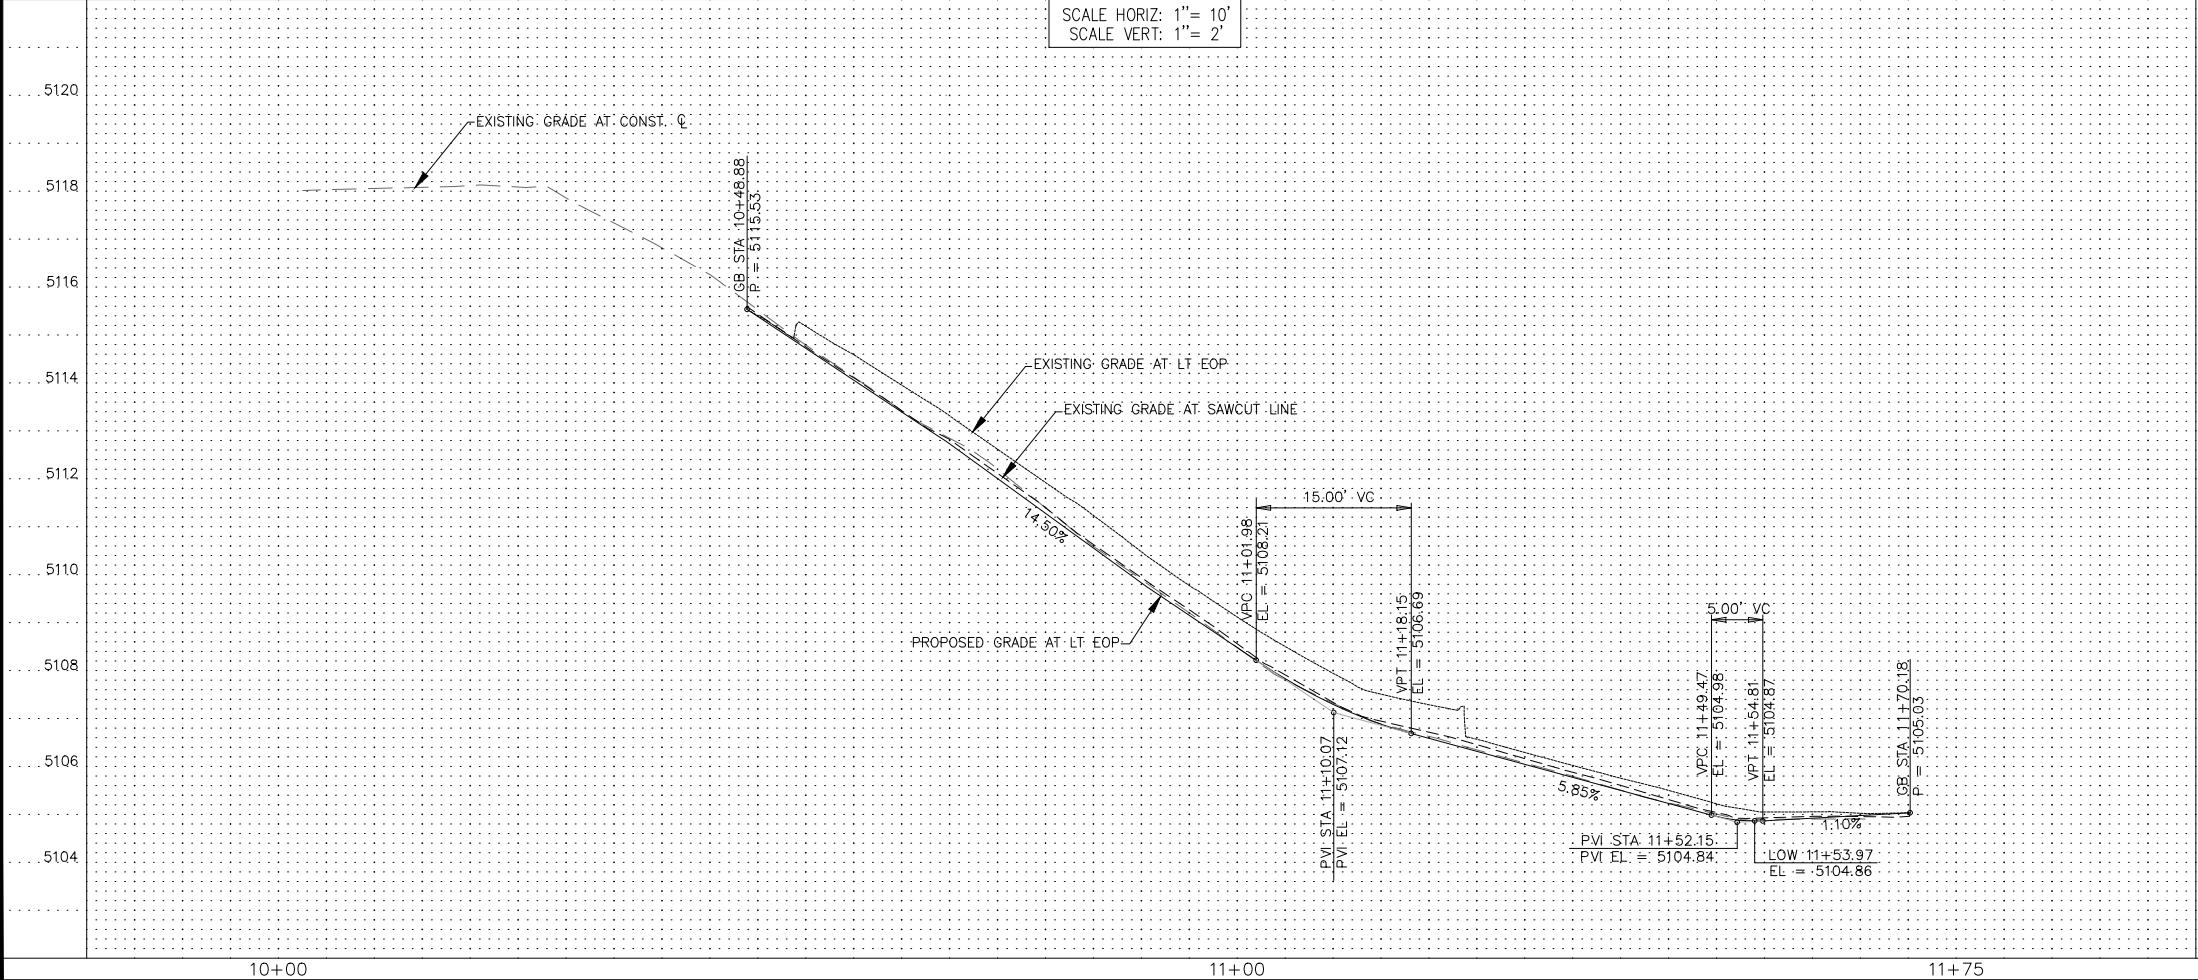

- CONSTRUCTION NOTES
1. PROTECT IN PLACE
 2. SAWCUT AND MATCH EXISTING
 4. CONSTRUCT NEW PAVEMENT PER TYPICAL SECTION ON SHEET 6
 5. CONSTRUCT NEW MEDIAN CURB AND GUTTER PER COA STD DWG 2415B INCLUDING SUBGRADE PREP
 6. CONSTRUCT NEW HEADER CURB PER COA STD DWG 2415B INCLUDING SUBGRADE PREP

NOTE:
1. SEE SHEET 7 FOR SAWCUT LINE TABLE.

PROPOSED ASPHALT PAVEMENT

Two working days before you call.
CALL NEW MEXICO ONE CALL SYSTEM
260-1990

TY LIN INTERNATIONAL
engineers | planners | scientists
500 4th Street NW Suite 403F
Albuquerque, NM 87102

CITY OF ALBUQUERQUE
MUNICIPAL DEVELOPMENT DEPARTMENT
ENGINEERING DIVISION

TITLE: **ISOTOPES PARK BRIDGE AND ACCESS ROAD IMPROVEMENTS PLAN AND PROFILE - ACCESS ROAD**


Design Review Committee City Engineer Approval
City Project No. 7703.74 Zone Map No. L15 Sheet 9 of 15

AS BUILT INFORMATION		BENCH MARKS		SURVEY INFORMATION		ENGINEER'S SEAL	
CONTRACTOR	DATE	NO.	BY	DATE	NO.	DATE	BY
WORK	DATE	NO.	BY	DATE	NO.	DATE	BY
INSPECTOR'S	DATE	NO.	BY	DATE	NO.	DATE	BY
FIELD	DATE	NO.	BY	DATE	NO.	DATE	BY
VERIFICATION BY	DATE	NO.	BY	DATE	NO.	DATE	BY
CORRECTED BY	DATE	NO.	BY	DATE	NO.	DATE	BY
MICRO-FILM INFORMATION		REVISIONS		DESIGN		DATE: 12/2018	
RECORDED BY		NO.		DATE: 12/2018		DATE: 12/2018	
NO.		DATE: 12/2018		DATE: 12/2018		DATE: 12/2018	


ERIC J. FROBERG
NEW MEXICO
18855
PROFESSIONAL ENGINEER
12/07/2018

POINT TABLE					
POINT NO.	STATION/OFFSET	ELEVATION	NORTHING	EASTING	DESCRIPTION
64	3+09.92, 5.2' RT	5122.23±	1481724.093	1527327.507	MATCH EXISTING
65	3+10.07, 5.2' LT	5122.23±	1481724.232	1527317.116	MATCH EXISTING
70	3+05.07, 5.3' LT	5122.28	1481719.237	1527317.014	FG
71	2+91.42, 5.0' LT	5123.10	1481705.587	1527317.401	FG
72	2+86.95, 5.3' LT	5123.15	1481702.274	1527316.667	FG
73	2+71.66, 5.5' LT	5124.30	1481687.347	1527313.361	FG

POINT TABLE					
POINT NO.	STATION/OFFSET	ELEVATION	NORTHING	EASTING	DESCRIPTION
74	2+71.68, 5.2' RT	5124.30	1481685.144	1527323.834	FG
75	2+79.62, 6.2' RT	5123.71	1481692.698	1527326.489	FG
76	2+86.86, 4.8' RT	5123.16	1481700.077	1527326.587	FG
77	2+91.29, 4.3' RT	5123.08	1481705.464	1527326.659	FG
78	3+04.92, 5.2' RT	5122.29	1481719.093	1527327.507	FG

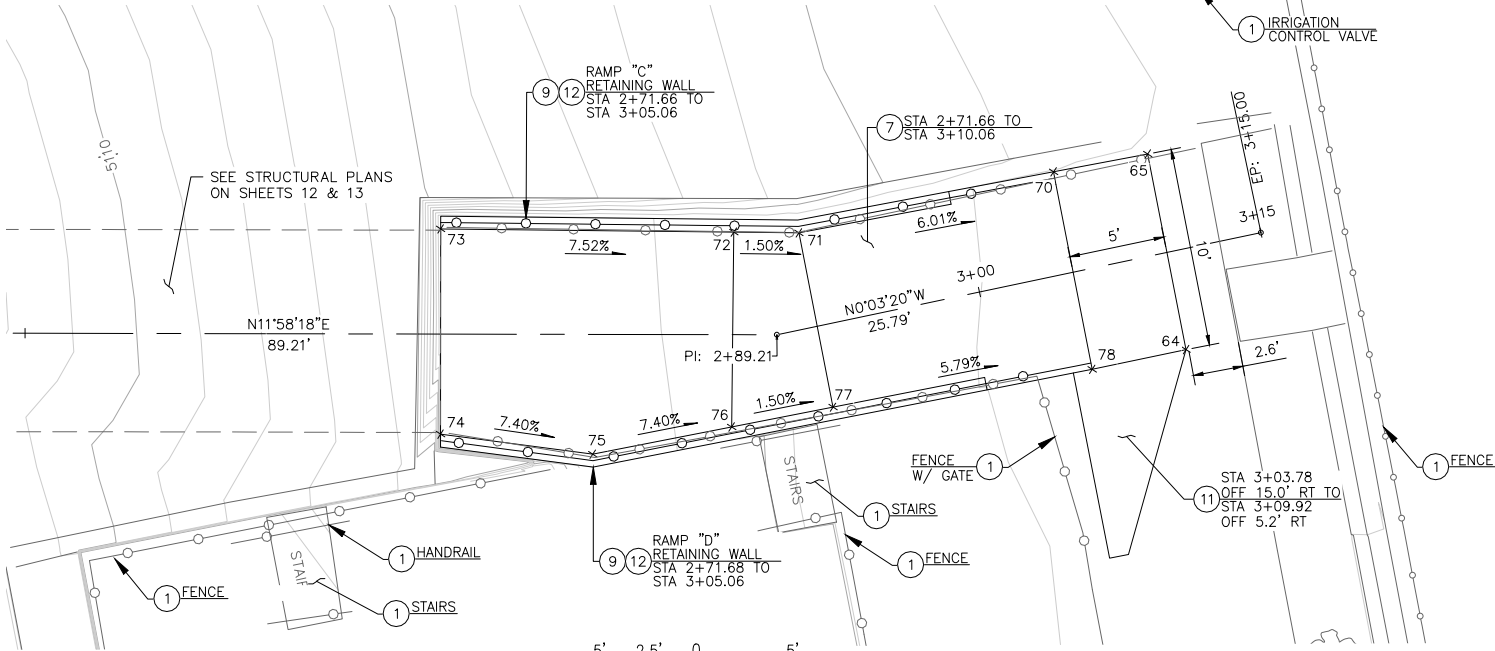

SCALE HORIZ: 1" = 5'
SCALE VERT: 1" = 1'

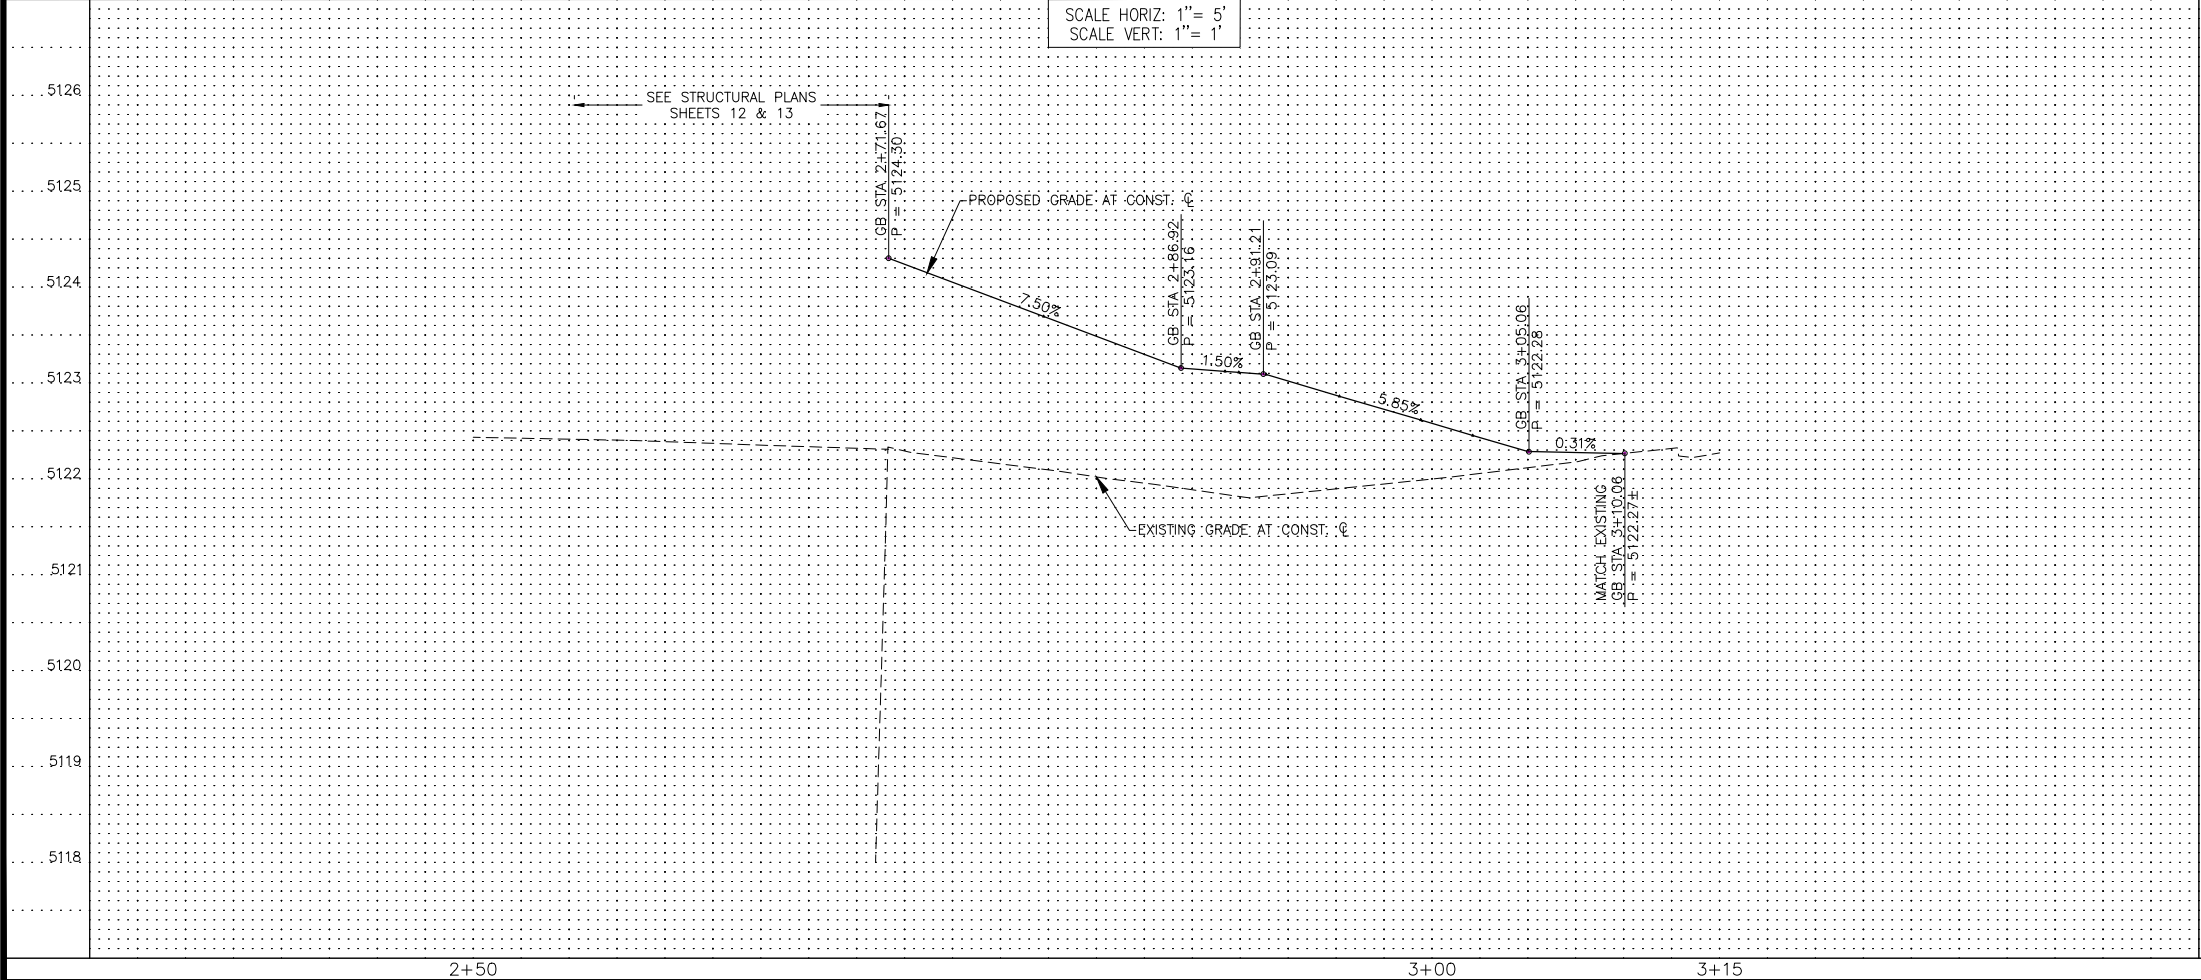

- CONSTRUCTION NOTES
- PROTECT IN PLACE
 - CONSTRUCT NEW CONCRETE RAMP PER DETAILS ON SHEETS 6 & 15 44 SY
 - CONSTRUCT RETAINING WALL PER DETAILS ON SHEET 14
 - CONSTRUCT NEW CONCRETE DECK 4 SY
 - REINSTALL EXISTING HANDRAIL ON TOP OF RETAINING WALL & RAMP

NOTE:
1. SEE SHEET 8 FOR SAWCUT LINE TABLE.

ENGINEER'S SEAL

ERIC J. FROBERG
NEW MEXICO
18855
PROFESSIONAL ENGINEER

12/07/2018

REVISIONS

NO.	DATE	REMARKS	BY
1	12/07/2018	DESIGN	T. JENSEN
2	12/07/2018	DESIGN	T. JENSEN
3	12/07/2018	DESIGN	E. FROBERG



TY LIN INTERNATIONAL
engineers | planners | scientists
500 4th Street NW Suite 403F
Albuquerque, NM 87102

CITY OF ALBUQUERQUE
MUNICIPAL DEVELOPMENT DEPARTMENT
ENGINEERING DIVISION

TITLE: ISOTOPES PARK BRIDGE AND ACCESS
ROAD IMPROVEMENTS
PLAN AND PROFILE - NORTH RAMP

Design Review Committee City Engineer Approval

City Project No. 7703.74 Zone Map No. L15 Sheet 11 Of 15

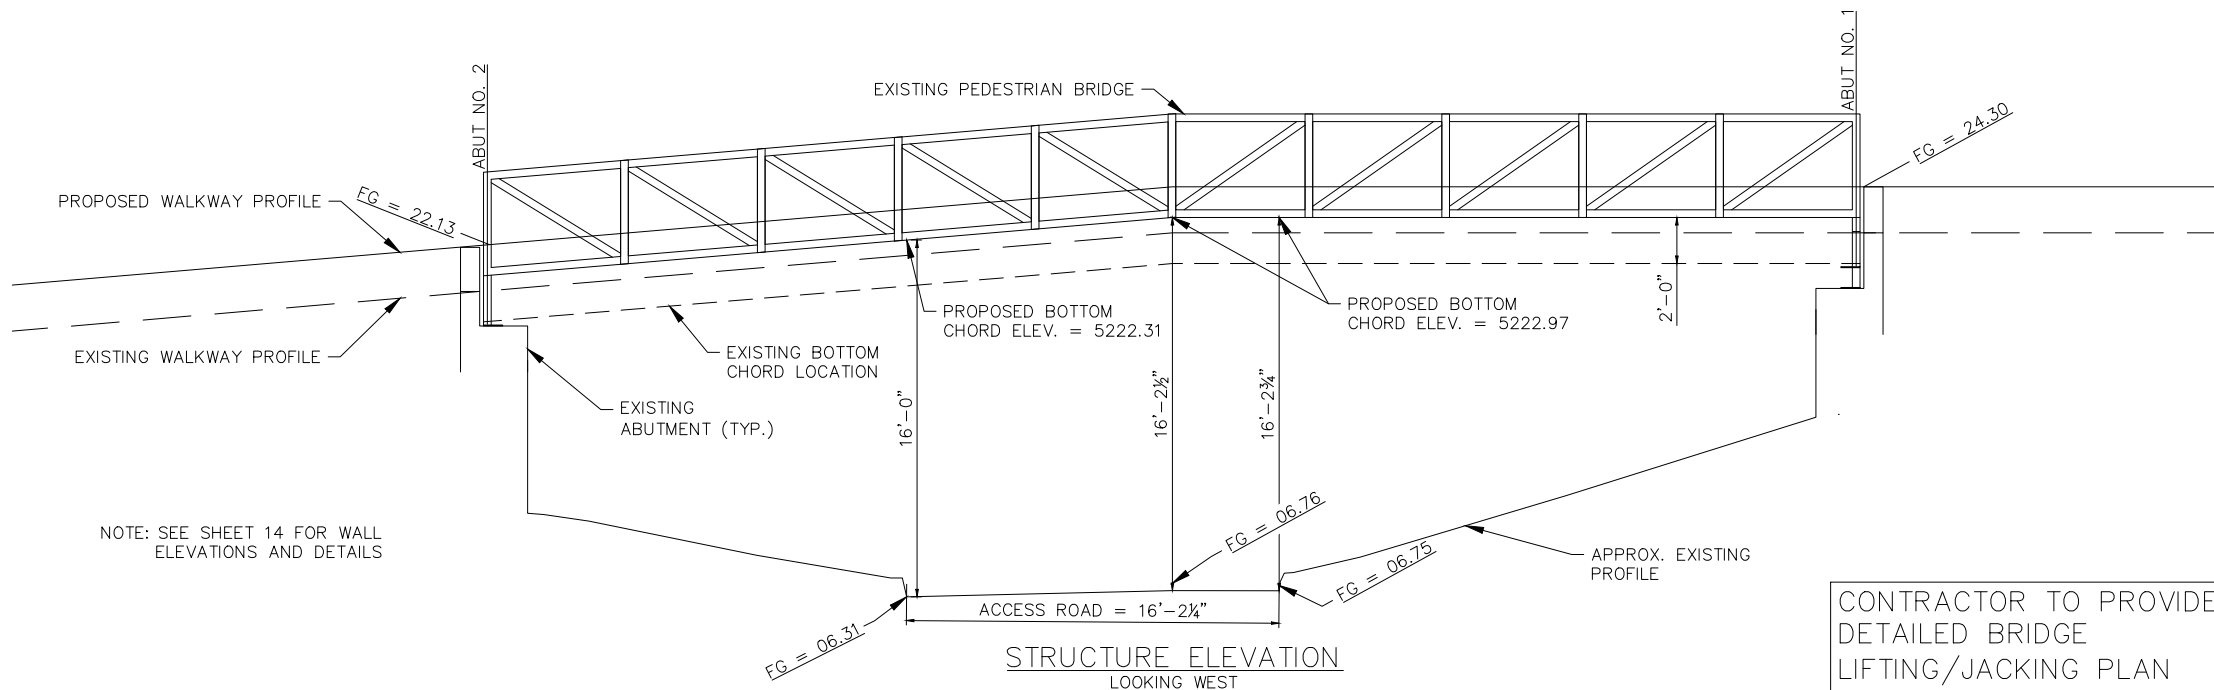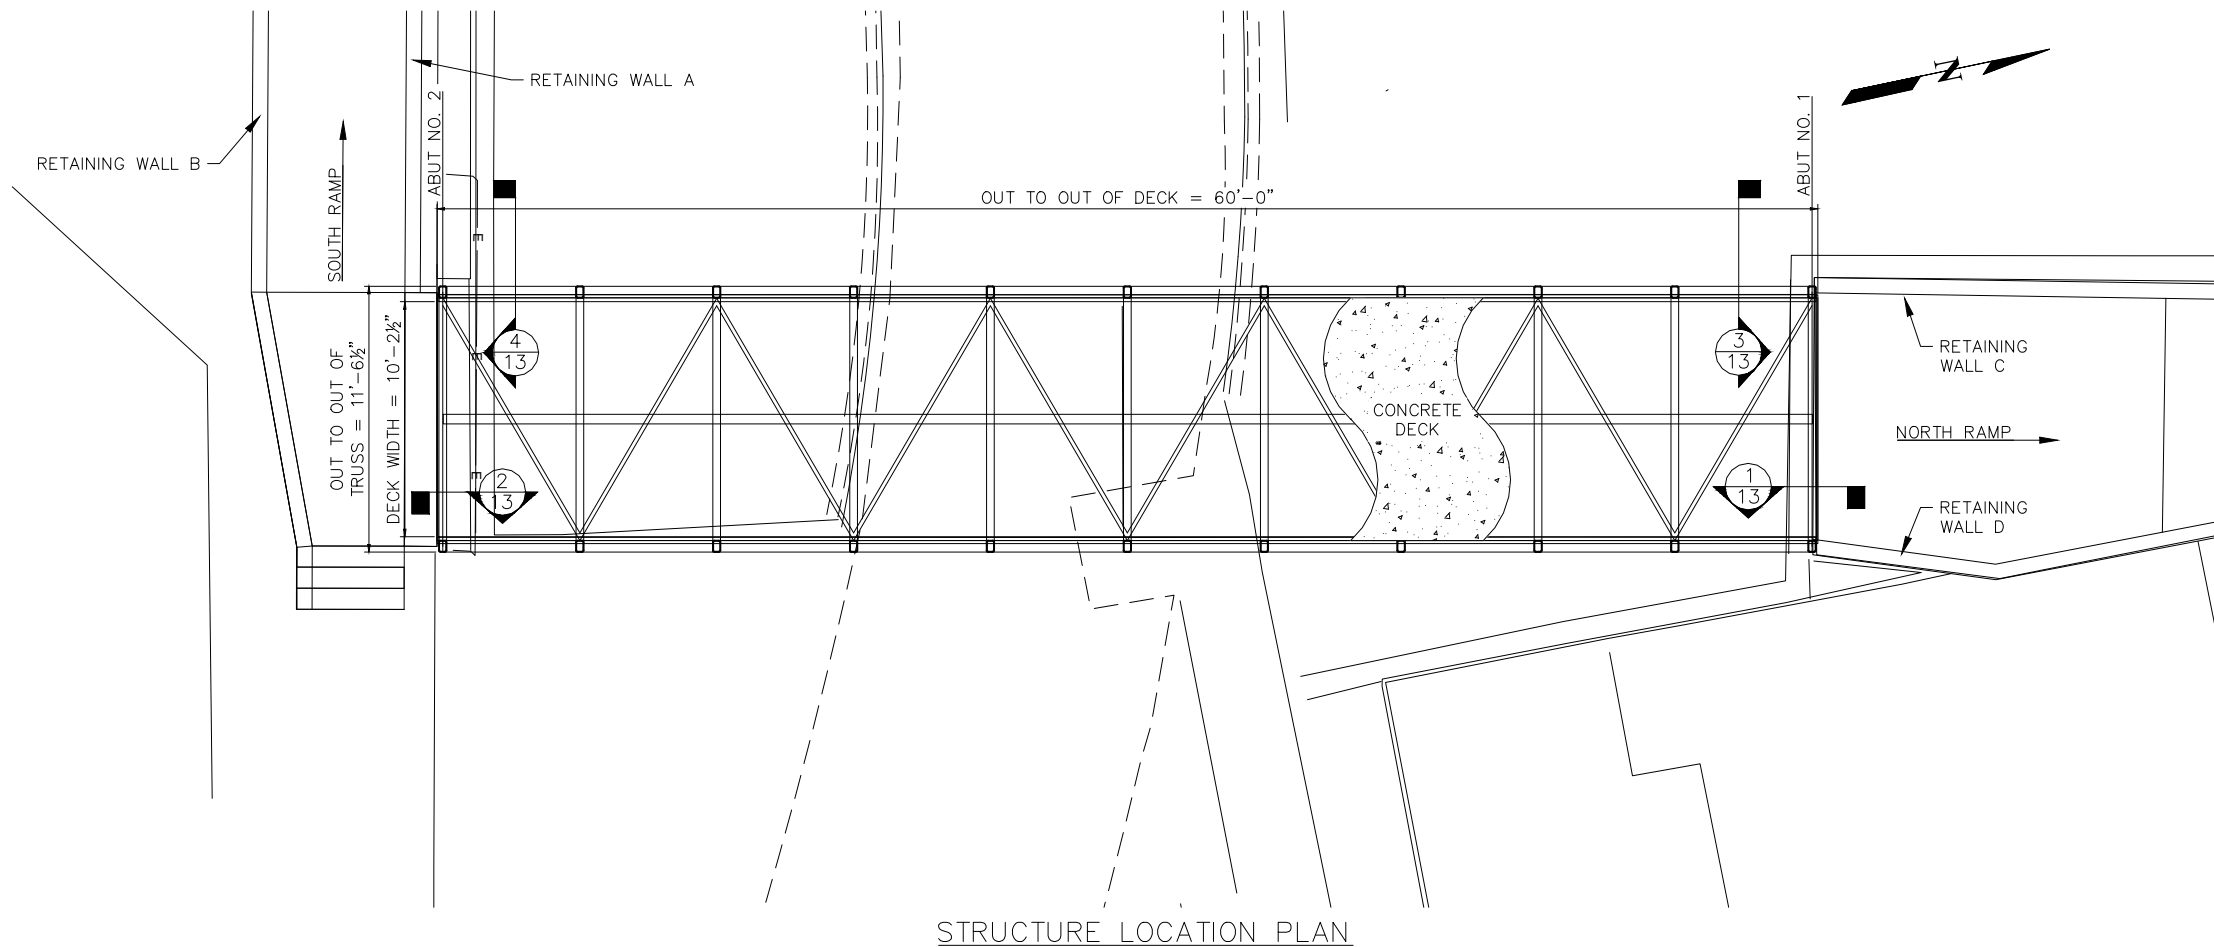

CONTRACTOR TO PROVIDE
DETAILED BRIDGE
LIFTING/JACKING PLAN
TO CITY FOR REVIEW
PRIOR TO CONSTRUCTION



TY LIN INTERNATIONAL
engineers | planners | scientists

500 4th Street NW Suite 403F
Albuquerque, NM 87102




CITY OF ALBUQUERQUE
MUNICIPAL DEVELOPMENT DEPARTMENT
ENGINEERING DIVISION

TITLE: **ISOTOPES PARK BRIDGE AND ACCESS
ROAD IMPROVEMENTS
BRIDGE PLAN AND PROFILE**


Design Review Committee	City Engineer Approval	Mo./Day/Yr.	Mo./Day/Yr.

City Project No. 7703.74 Zone Map No. L15 Sheet 12 Of 15


		ENGINEER'S SEAL		SURVEY INFORMATION		BENCH MARKS		AS BUILT INFORMATION	
				FIELD NOTES				CONTRACTOR	
				NO.		BY		DATE	
								WORK	
								STAKED BY	
								INSPECTOR'S	
								ACCEPTANCE BY	
								DATE	
								DATE	
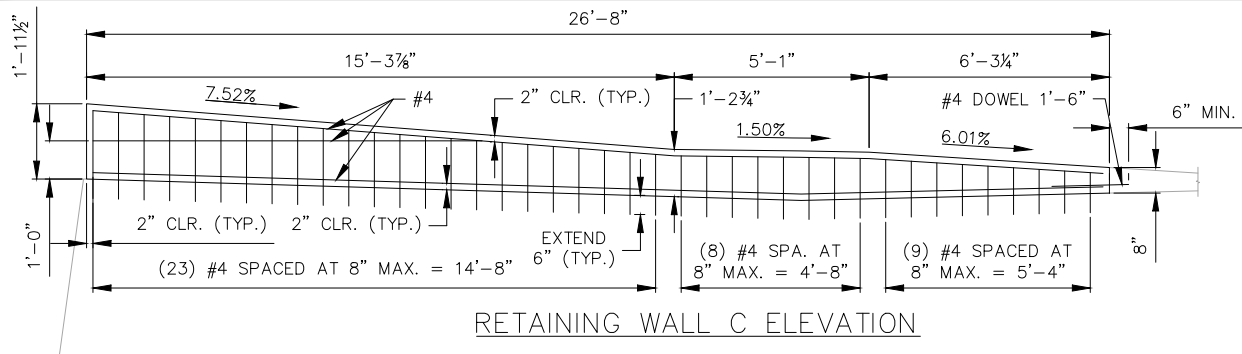


RETAINING WALL C ELEVATION

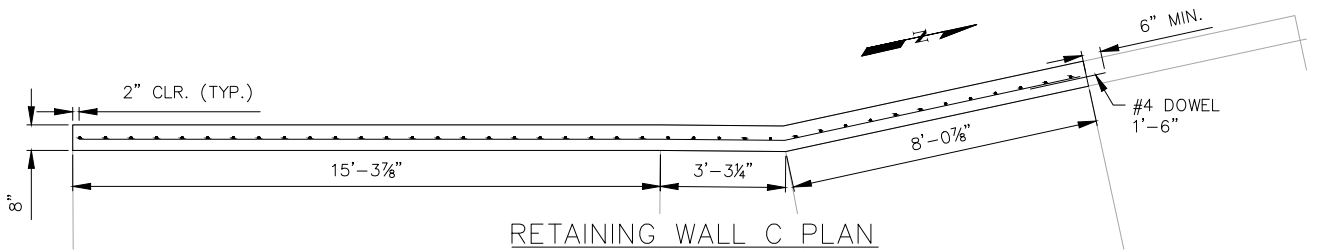


RETAINING WALL C PLAN

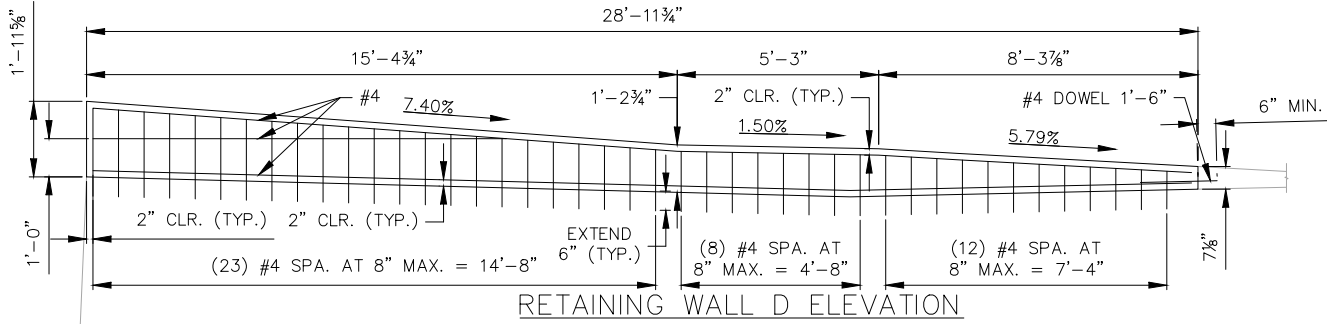


RETAINING WALL D ELEVATION

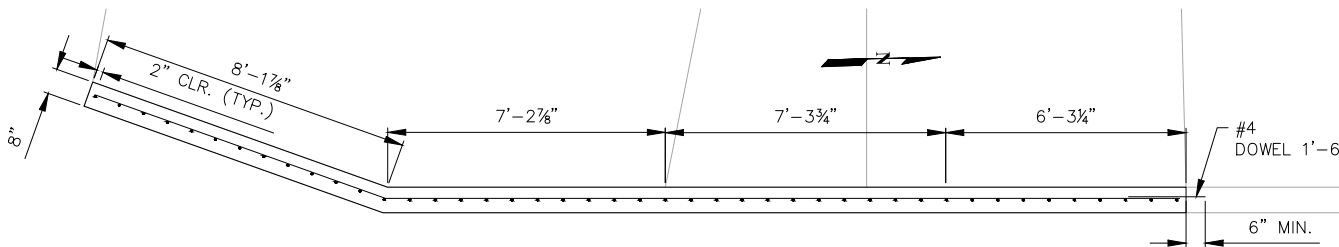


RETAINING WALL D PLAN

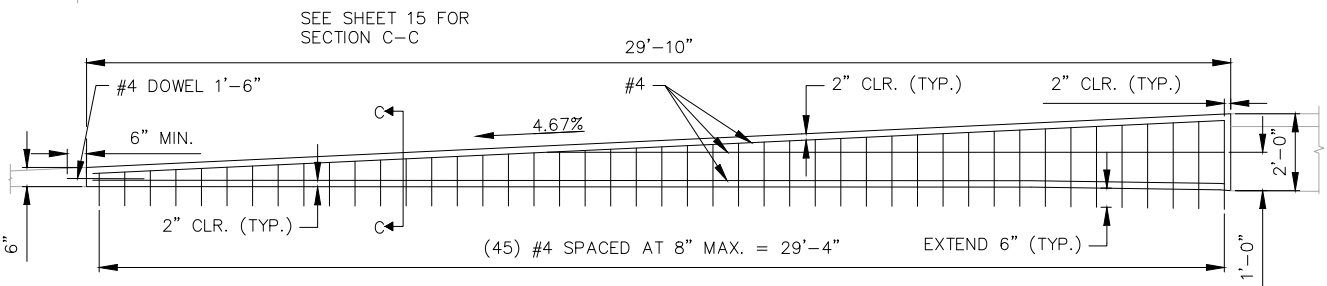


RETAINING WALL A ELEVATION

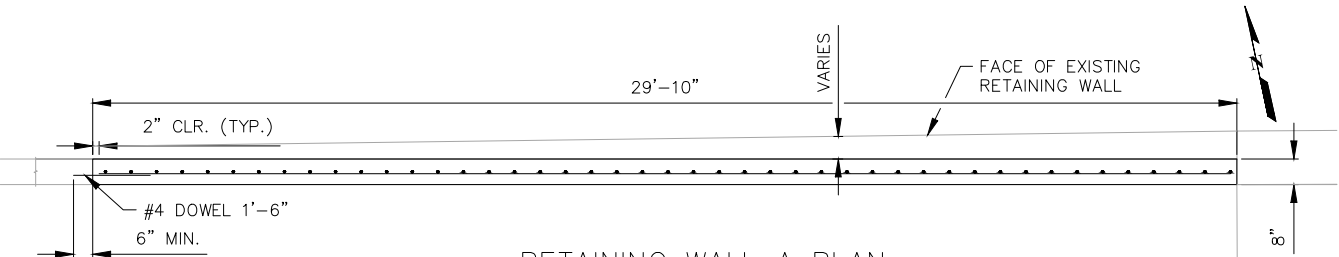

RETAINING WALL A PLAN

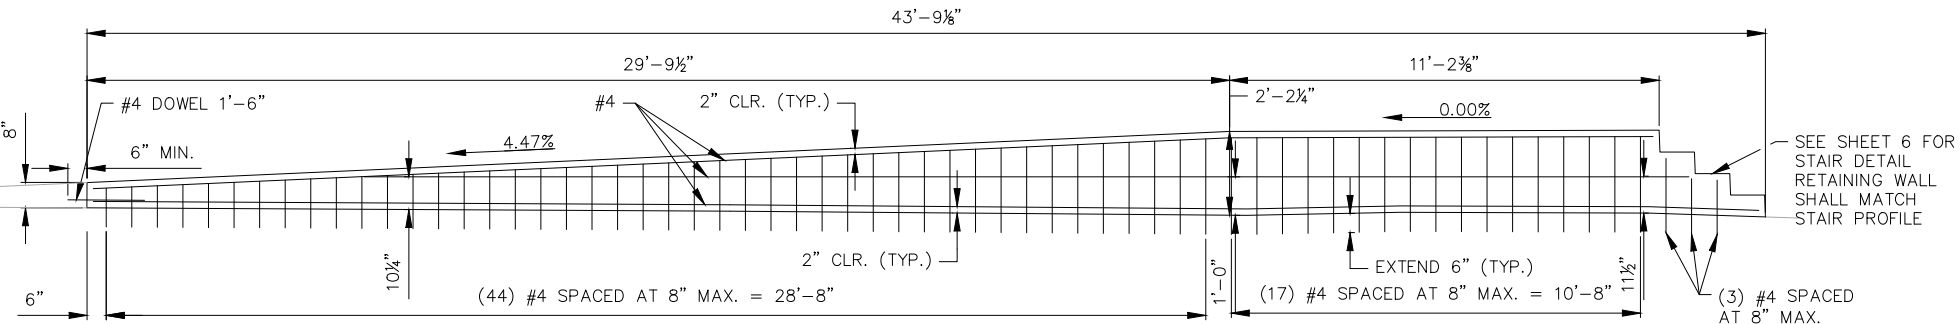


RETAINING WALL B ELEVATION

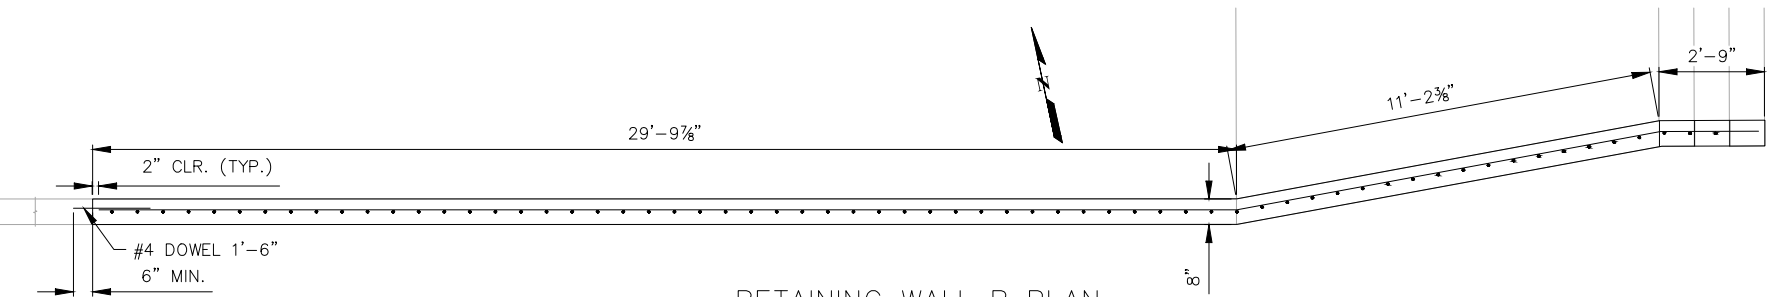

RETAINING WALL B PLAN

NOTE: RAILING NOT SHOWN FOR CLARITY. REATTACH RAILING TO TOP OF PROPOSED RETAINING WALL. RAILING SHALL BE CENTERED ON PROPOSED RETAINING WALL.

 





TY LIN INTERNATIONAL
engineers | planners | scientists
500 4th Street NW Suite 403F
Albuquerque, NM 87102



CITY OF ALBUQUERQUE
MUNICIPAL DEVELOPMENT DEPARTMENT
ENGINEERING DIVISION

TITLE: **ISOTOPES PARK BRIDGE AND ACCESS ROAD IMPROVEMENTS**
RETAINING WALL PLANS AND PROFILES

Design Review Committee	City Engineer Approval	Mo./Day/Yr.	Mo./Day/Yr.
City Project No.	Zone Map No.	Sheet	Of
7703.74	L15	14	15

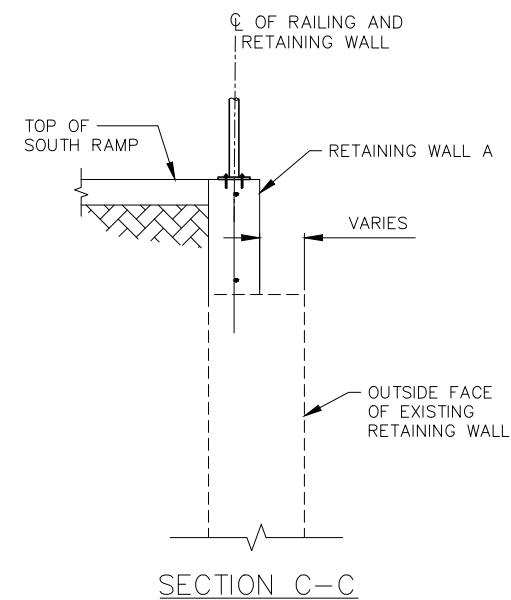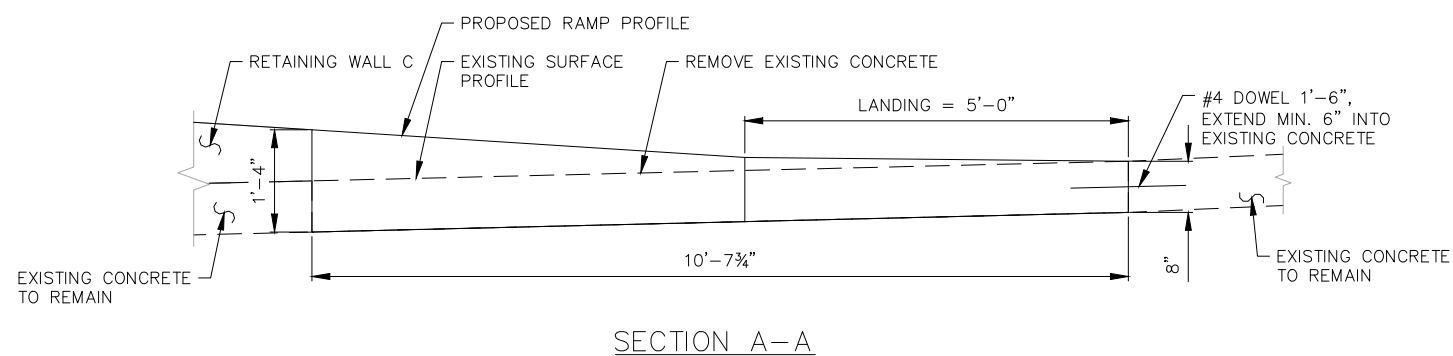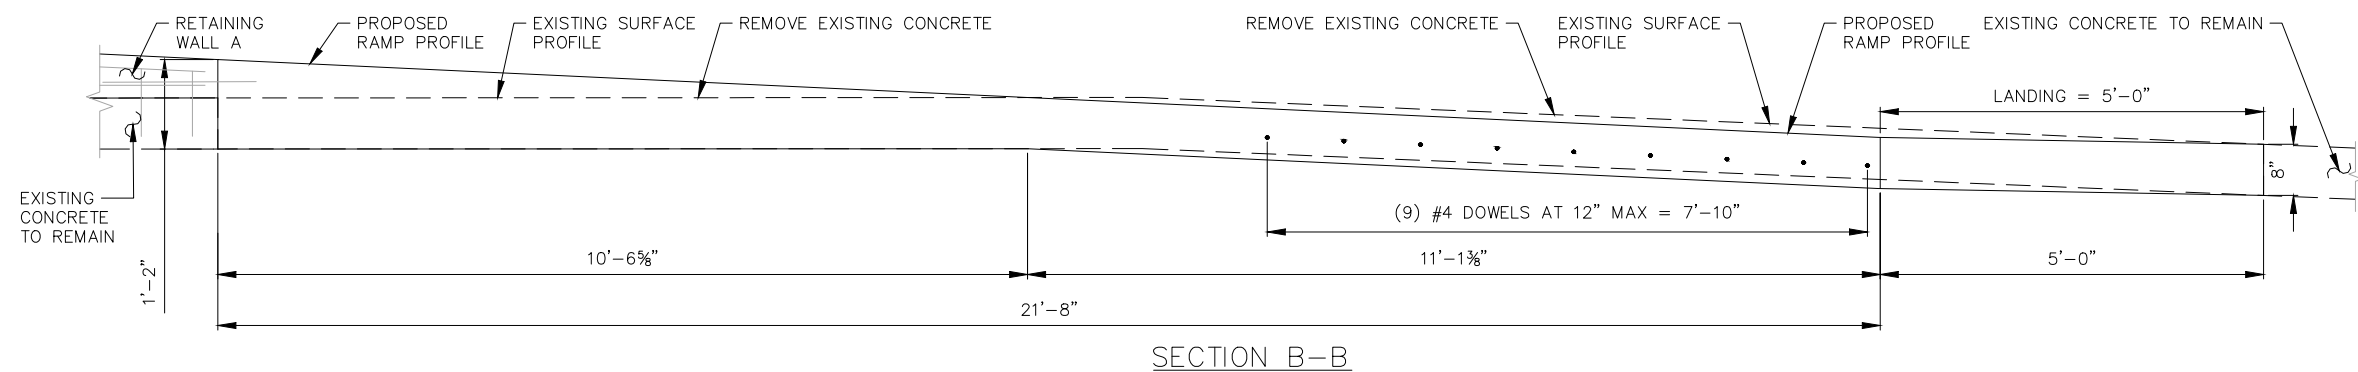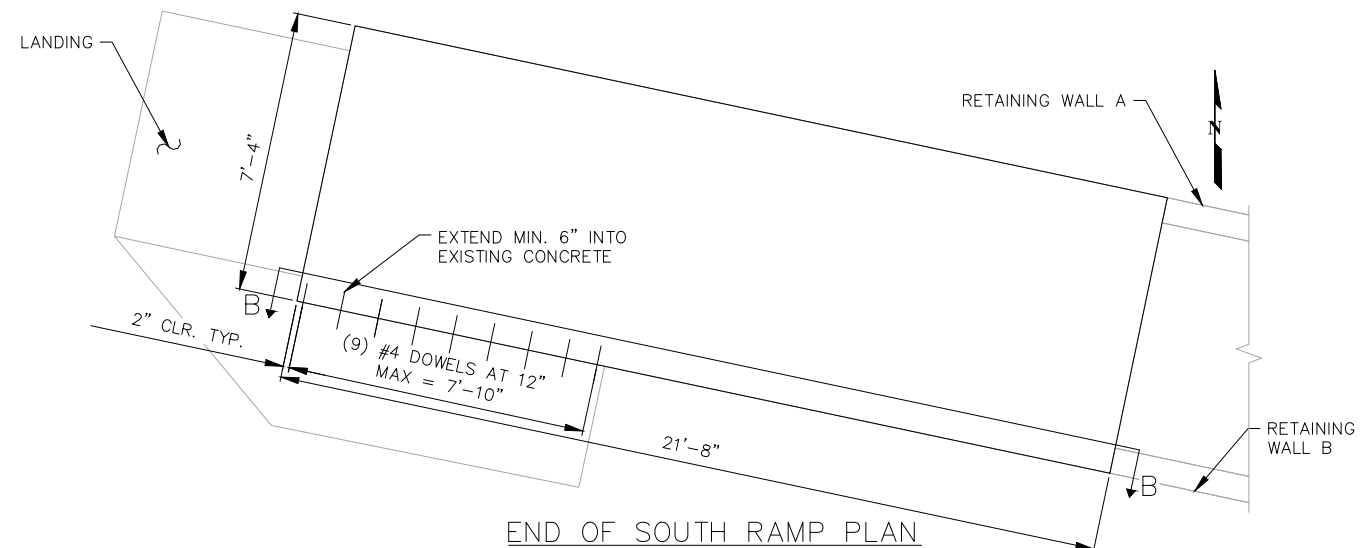

Two working days before you dig
CALL NEW MEXICO ONE CALL SYSTEM
260-1990

TY LIN INTERNATIONAL
engineers | planners | scientists
500 4th Street NW Suite 403F
Albuquerque, NM 87102



CITY OF ALBUQUERQUE
MUNICIPAL DEVELOPMENT
ENGINEERING DIVISION

TITLE: ISOTOPES PARK BRIDGE AND
ROAD IMPROVEMENT
RAMP DETAILS

Design Review Committee	City Engineer Approval	Last Design Update
-------------------------	------------------------	--------------------

City Project No.	7703.74	Zone Map No.	L15
------------------	---------	--------------	-----

BUENOS AIRES DEPARTMENT OF TRANSPORTS		BUENOS AIRES DEPARTMENT OF TRANSPORTS	
NO. DATE REMARKS REVISIONS DESIGN		NO. DATE BY	
DESIGNED BY: T. JENSEN DRAWN BY: T. JENSEN CHECKED BY: E. FROBERG		FIELD NOTES DATE	
DATE: 12/2018 DATE: 12/2018 DATE: 12/2018		ENGINEER'S SEAL 	
AS BUILT INFORMATION		BENCH MARKS	
CONTRACTOR WORK SCHEDULED BY INSPECTOR'S ACCEPTANCE BY FIELD LOCATION BY DRAWINGS CORRECTED BY		DATE DATE DATE DATE DATE DATE	
MICRO-FILM INFORMATION		RECORDED BY NO.	
DATE		DATE	