


9/8/2020 M:\MSD\17-600-045-01\2_Disciplines_SHEETS2_Sheets - civil\PH2 Utilities\17604501-PP01.dwg

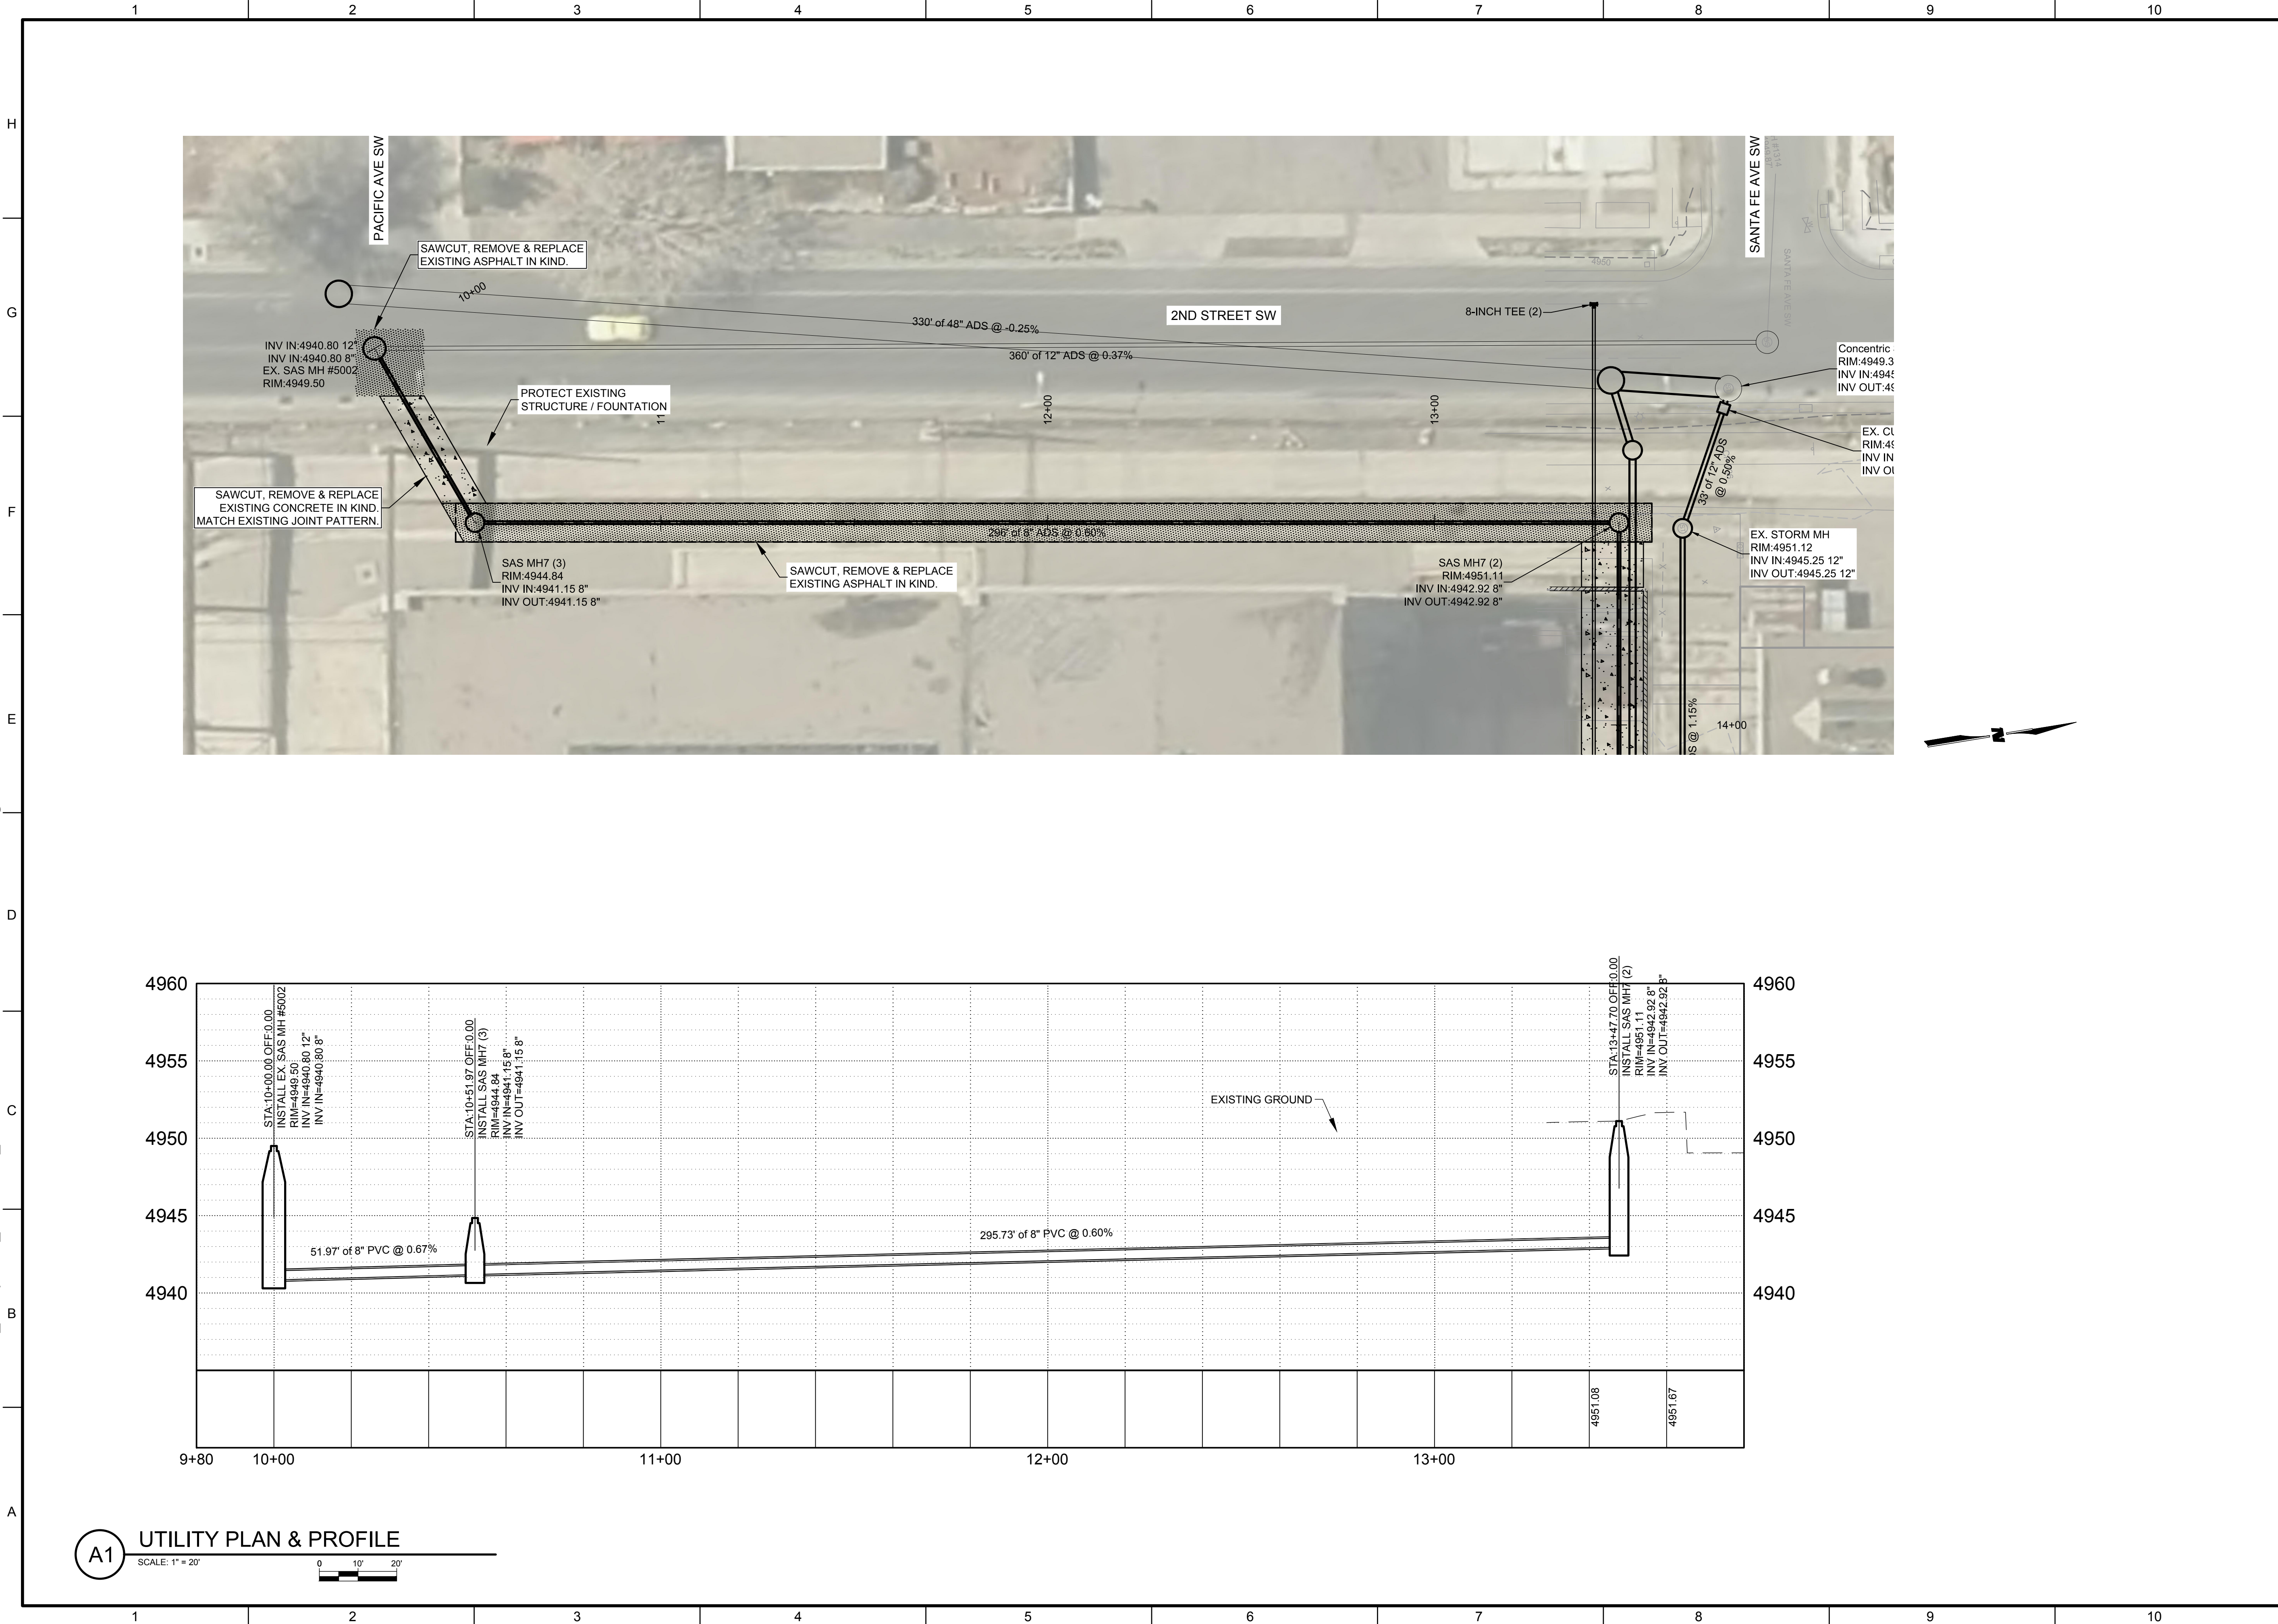

WILSON & COMPANY

4401 WASTHEAD ST. NE SUITE 150
ALBUQUERQUE, NM 87109
PHONE: 505-348-4000
FAX: 505-348-4072
www.wilsonco.com

CONSULTANTS

SEAL

PROJECT NAME


REV.	DATE	DESCRIPTION	BY

PROJECT NO: 17-600-045-01
DESIGNED BY: JEL
DRAWN BY: DY
CHECKED BY: JEL

DATE:
SHEET TITLE
UTILITY PLAN & PROFILE

SHEET NO:
C-401

9/8/2020 M:\MSD\17-600-045-01\2_Disciplines\ SHEETS2_Sheets - civil\PH2 Utilities\17604501-PP01.dwg

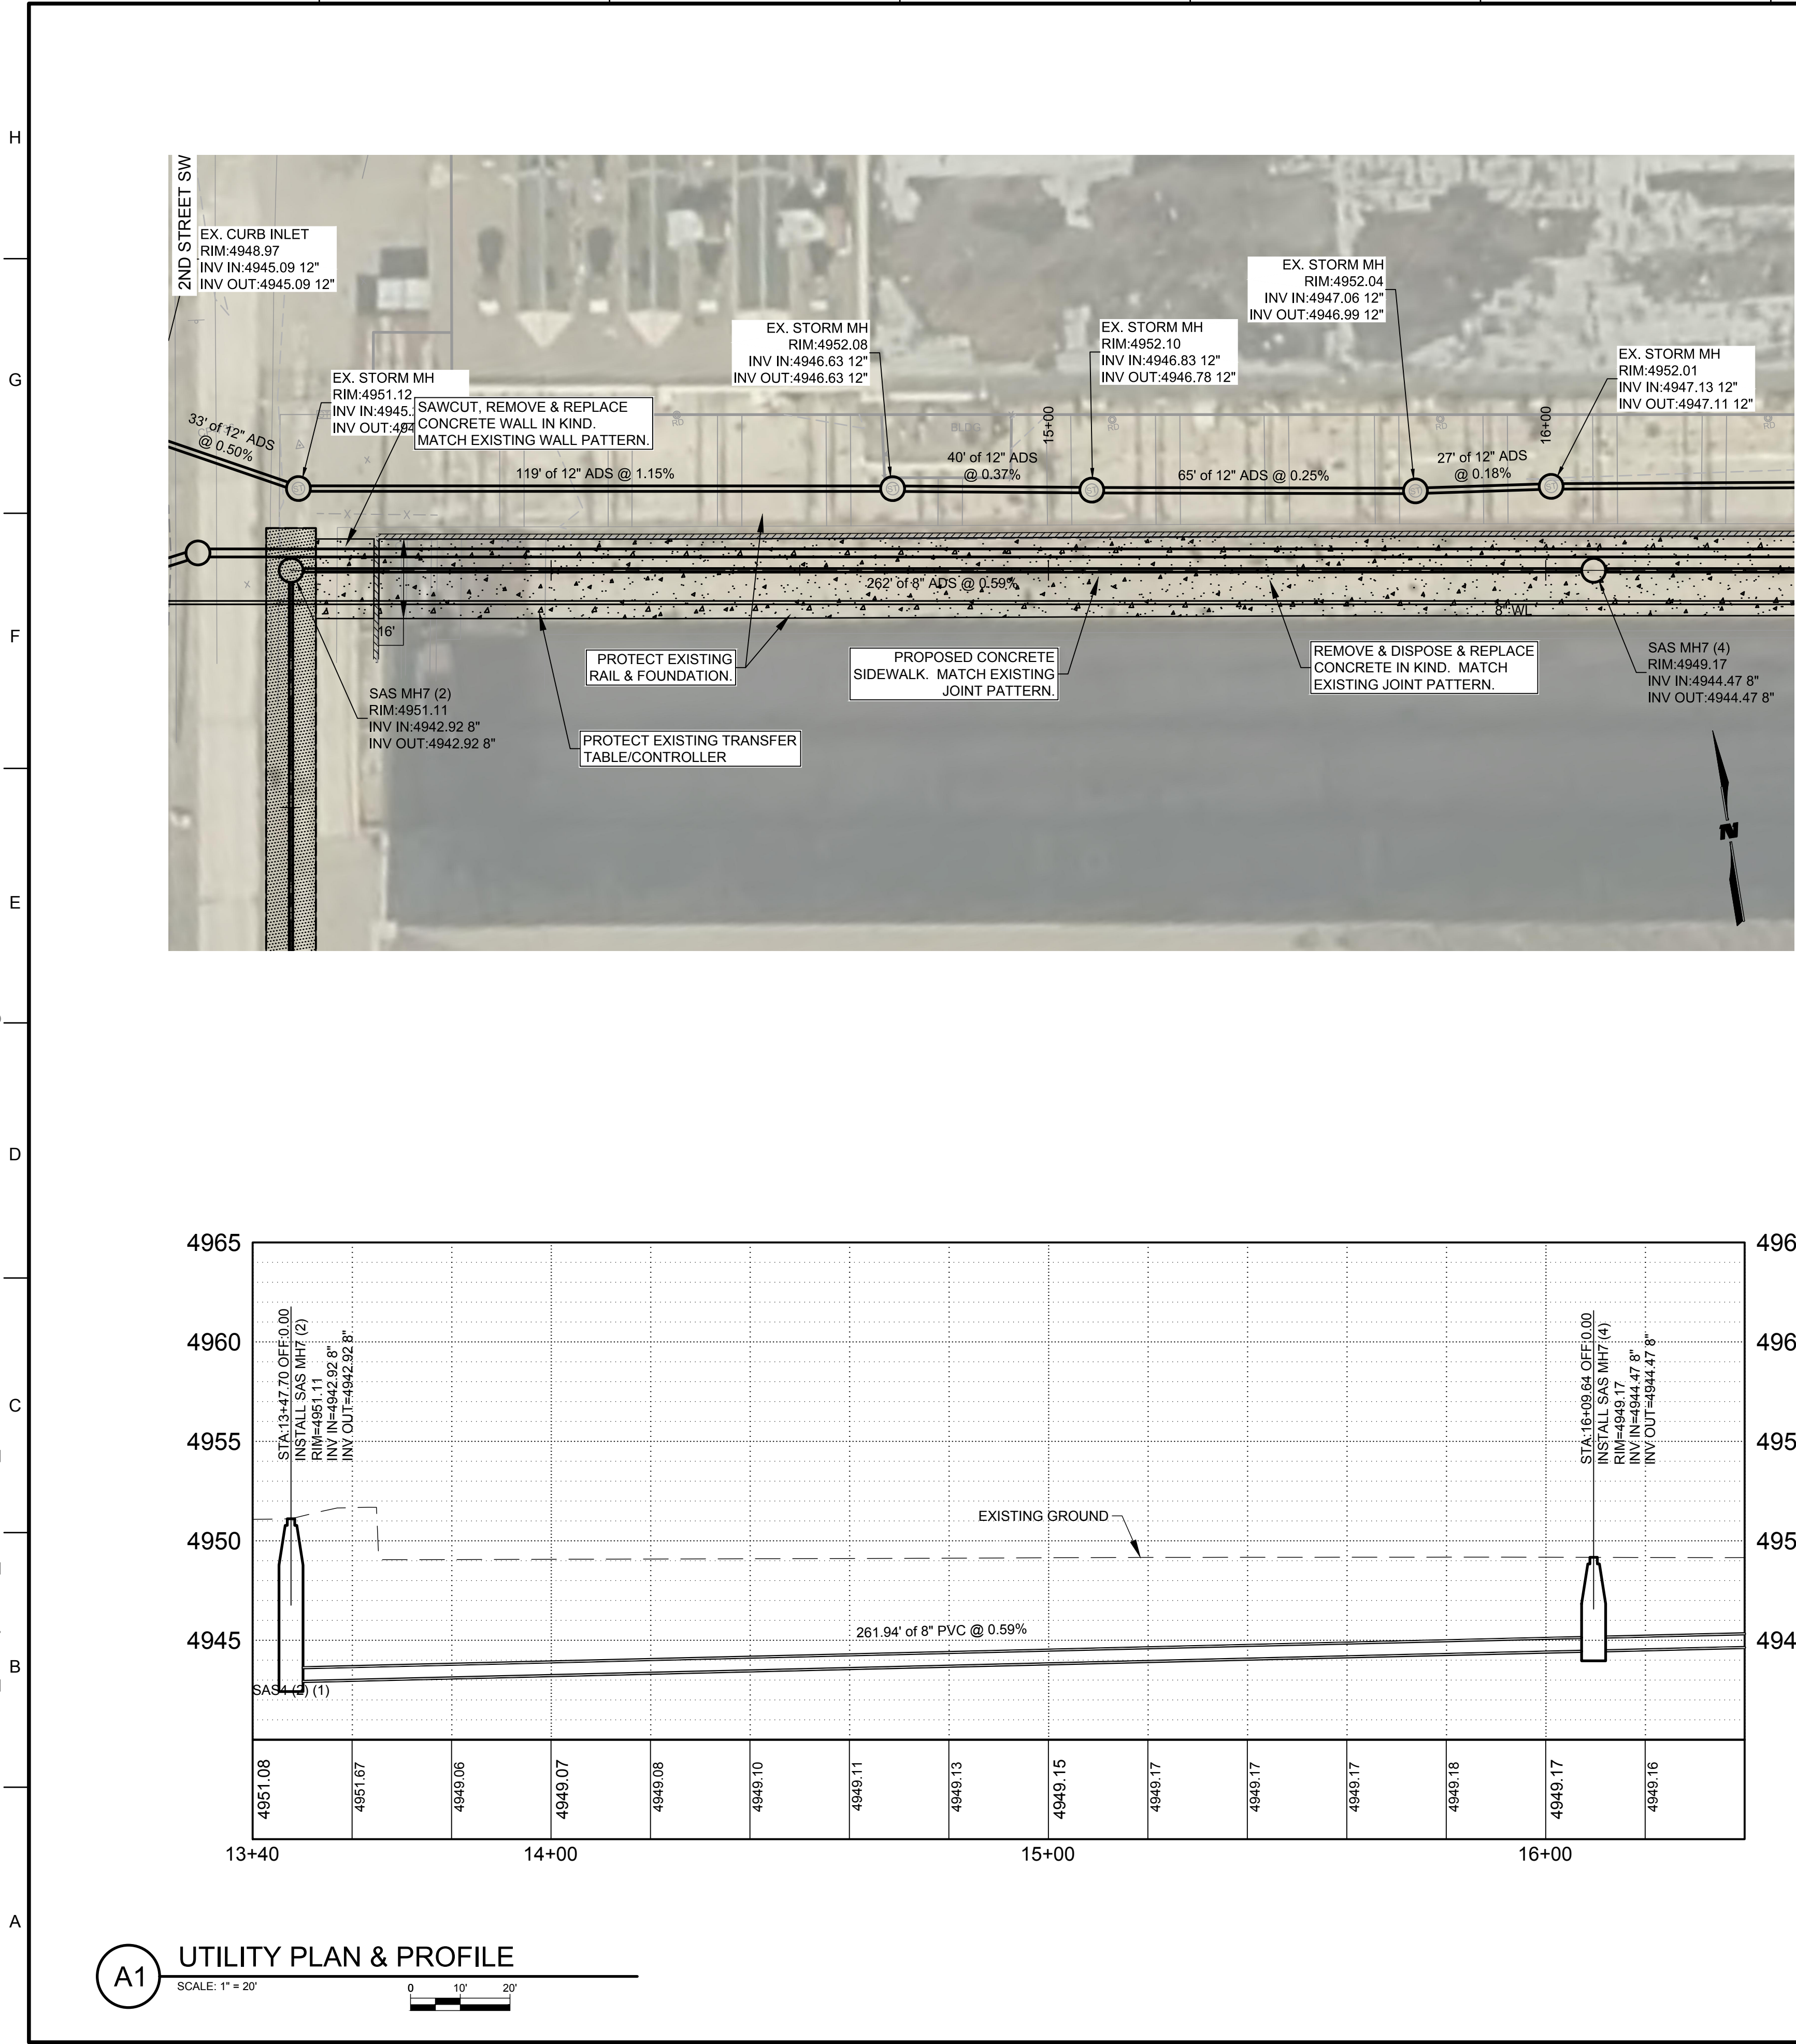

WILSON & COMPANY
4401 WASTHEAD ST. NE SUITE 150
ALBUQUERQUE, NM 87109
PHONE: 505-348-4000
FAX: 505-348-4072
www.wilsonco.com

CONSULTANTS

SEAL

PROJECT NAME

THE YARDS
UTILITY
IMPROVEMENTS

REV.	DATE	DESCRIPTION	BY

PROJECT NO: 17-600-045-01
DESIGNED BY: JEL
DRAWN BY: DY
CHECKED BY: JEL



DATE:
SHEET TITLE

UTILITY PLAN &
PROFILE

SHEET NO:

C-402

9/8/2020 M:\MSD\17-600-045-01\2_Disciplines\ SHEETS\2_Sheets - civil\PH2 Utilities\17604501-PP01.dwg

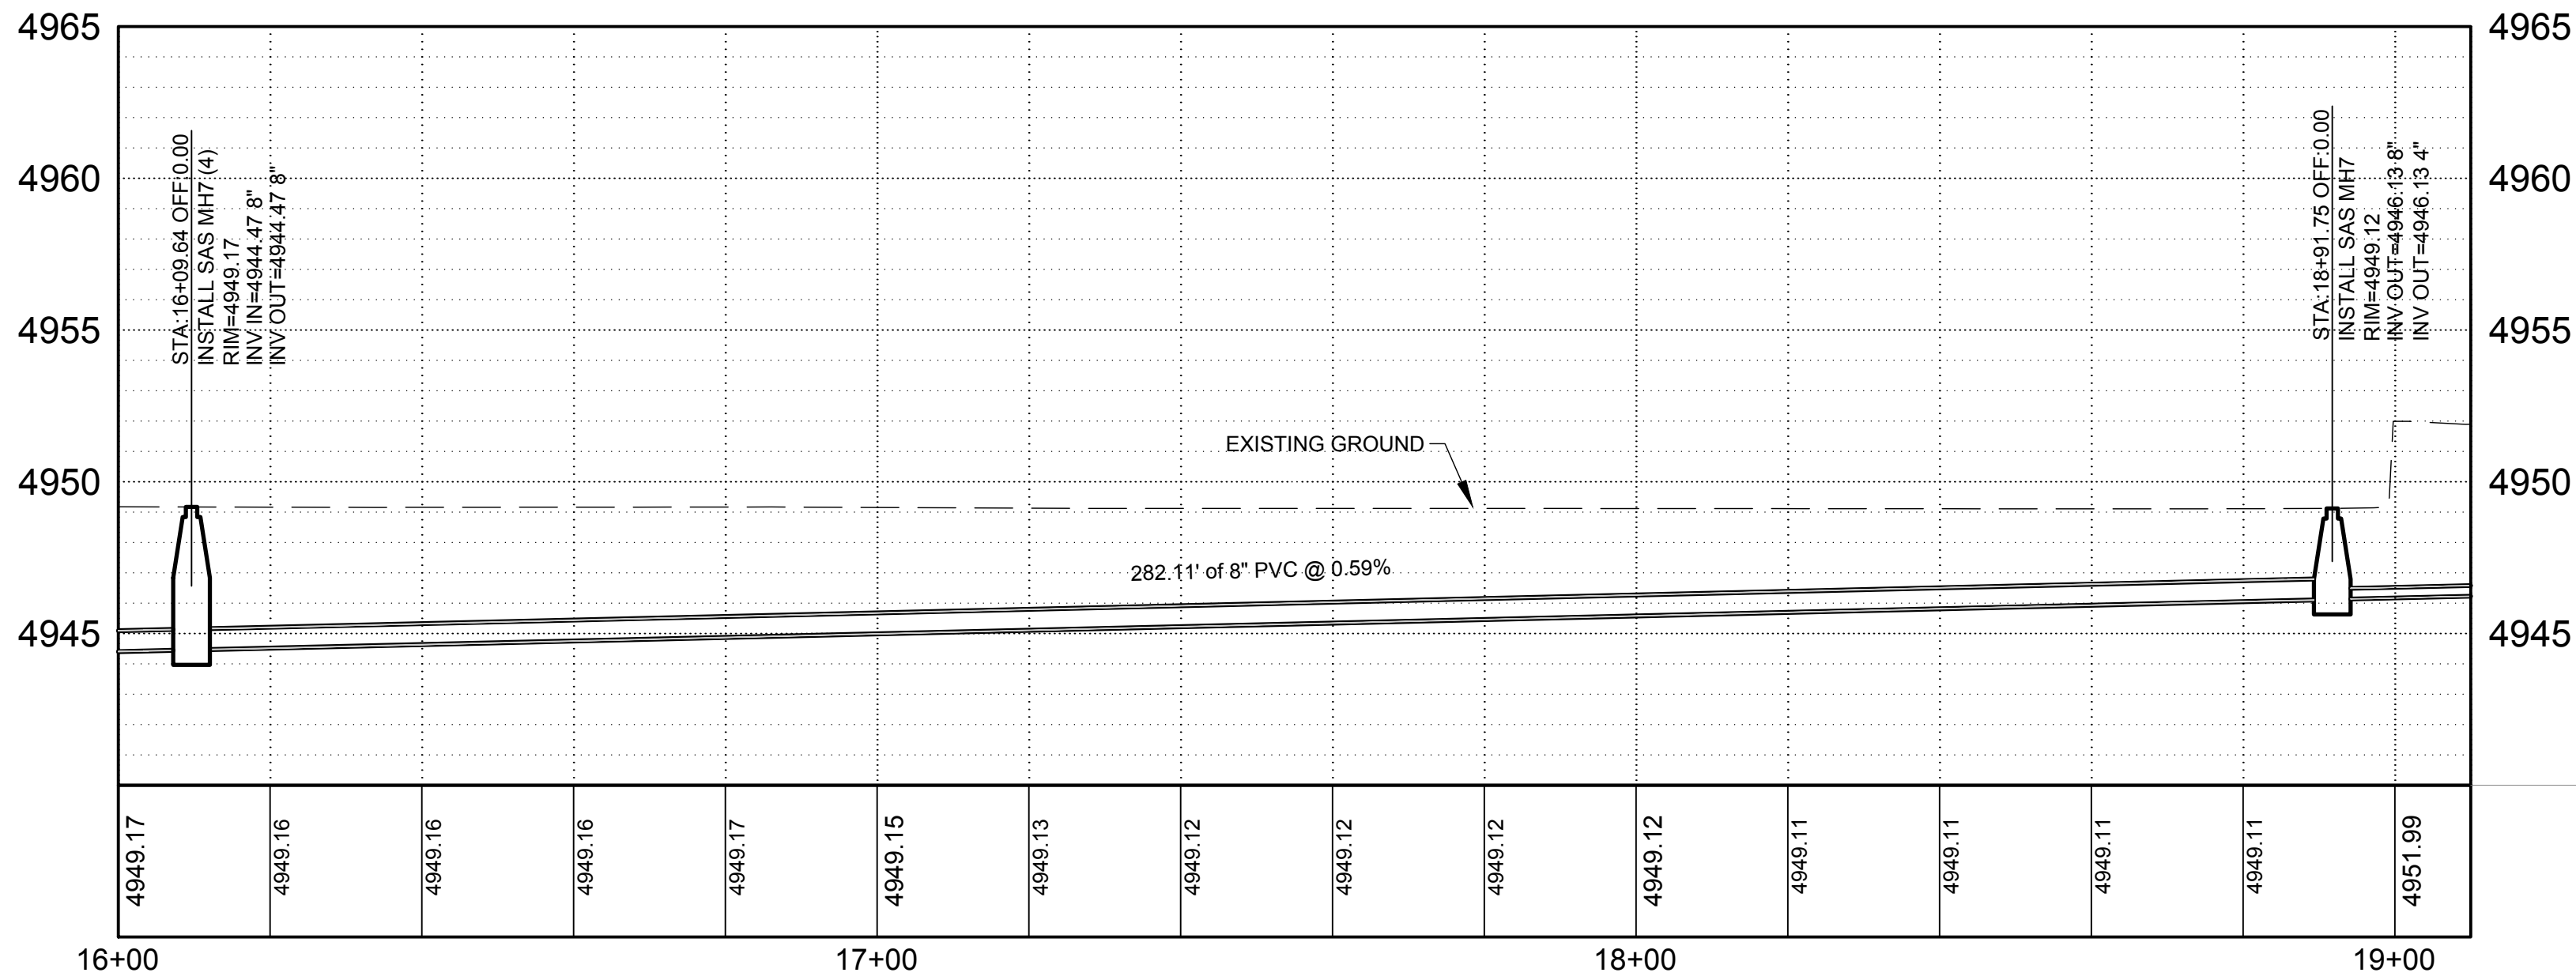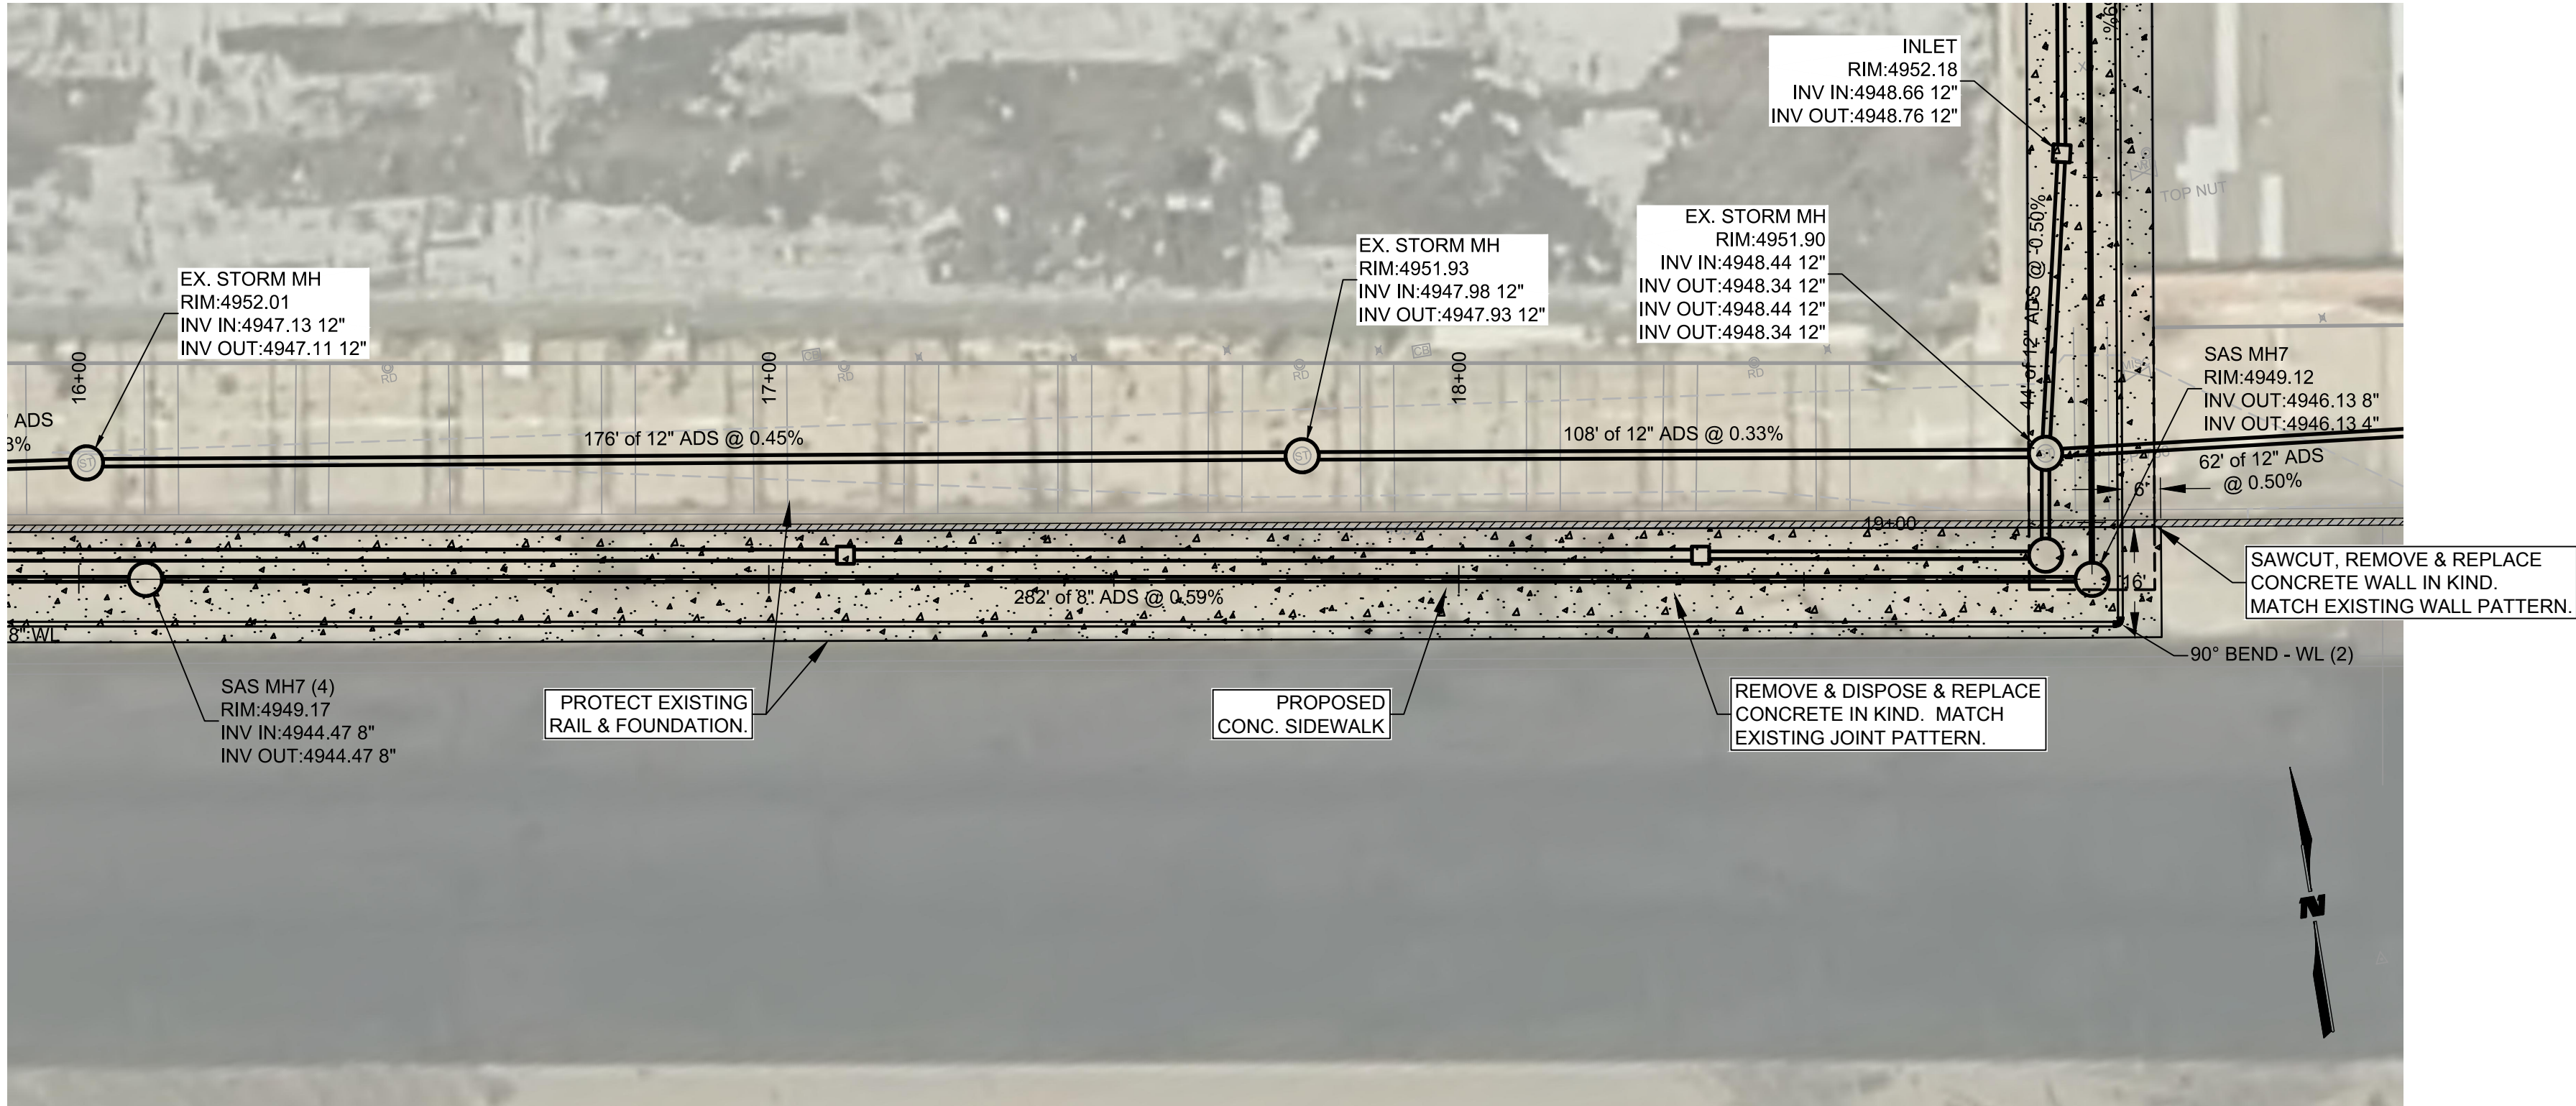

A1 UTILITY PLAN & PROFILE
SCALE: 1" = 20'

WILSON & COMPANY
4401 WASTHEAD ST. NE, SUITE 150
ALBUQUERQUE, NM 87109
PHONE: 505-348-4000
FAX: 505-348-4072
www.wilsonco.com

CONSULTANTS

SEAL

PROJECT NAME

THE YARDS
UTILITY
IMPROVEMENTS

REV.	DATE	DESCRIPTION	BY

PROJECT NO: 17-600-045-01
DESIGNED BY: JEL
DRAWN BY: DY
CHECKED BY: JEL

DATE:


SHEET TITLE

UTILITY PLAN &
PROFILE

SHEET NO:

C-403

9/8/2020 M:\MSD\17-600-045-01\2_Disciplines\ SHEETS\2_Sheets - civil\PH2 Utilities\176004501-PP01.dwg

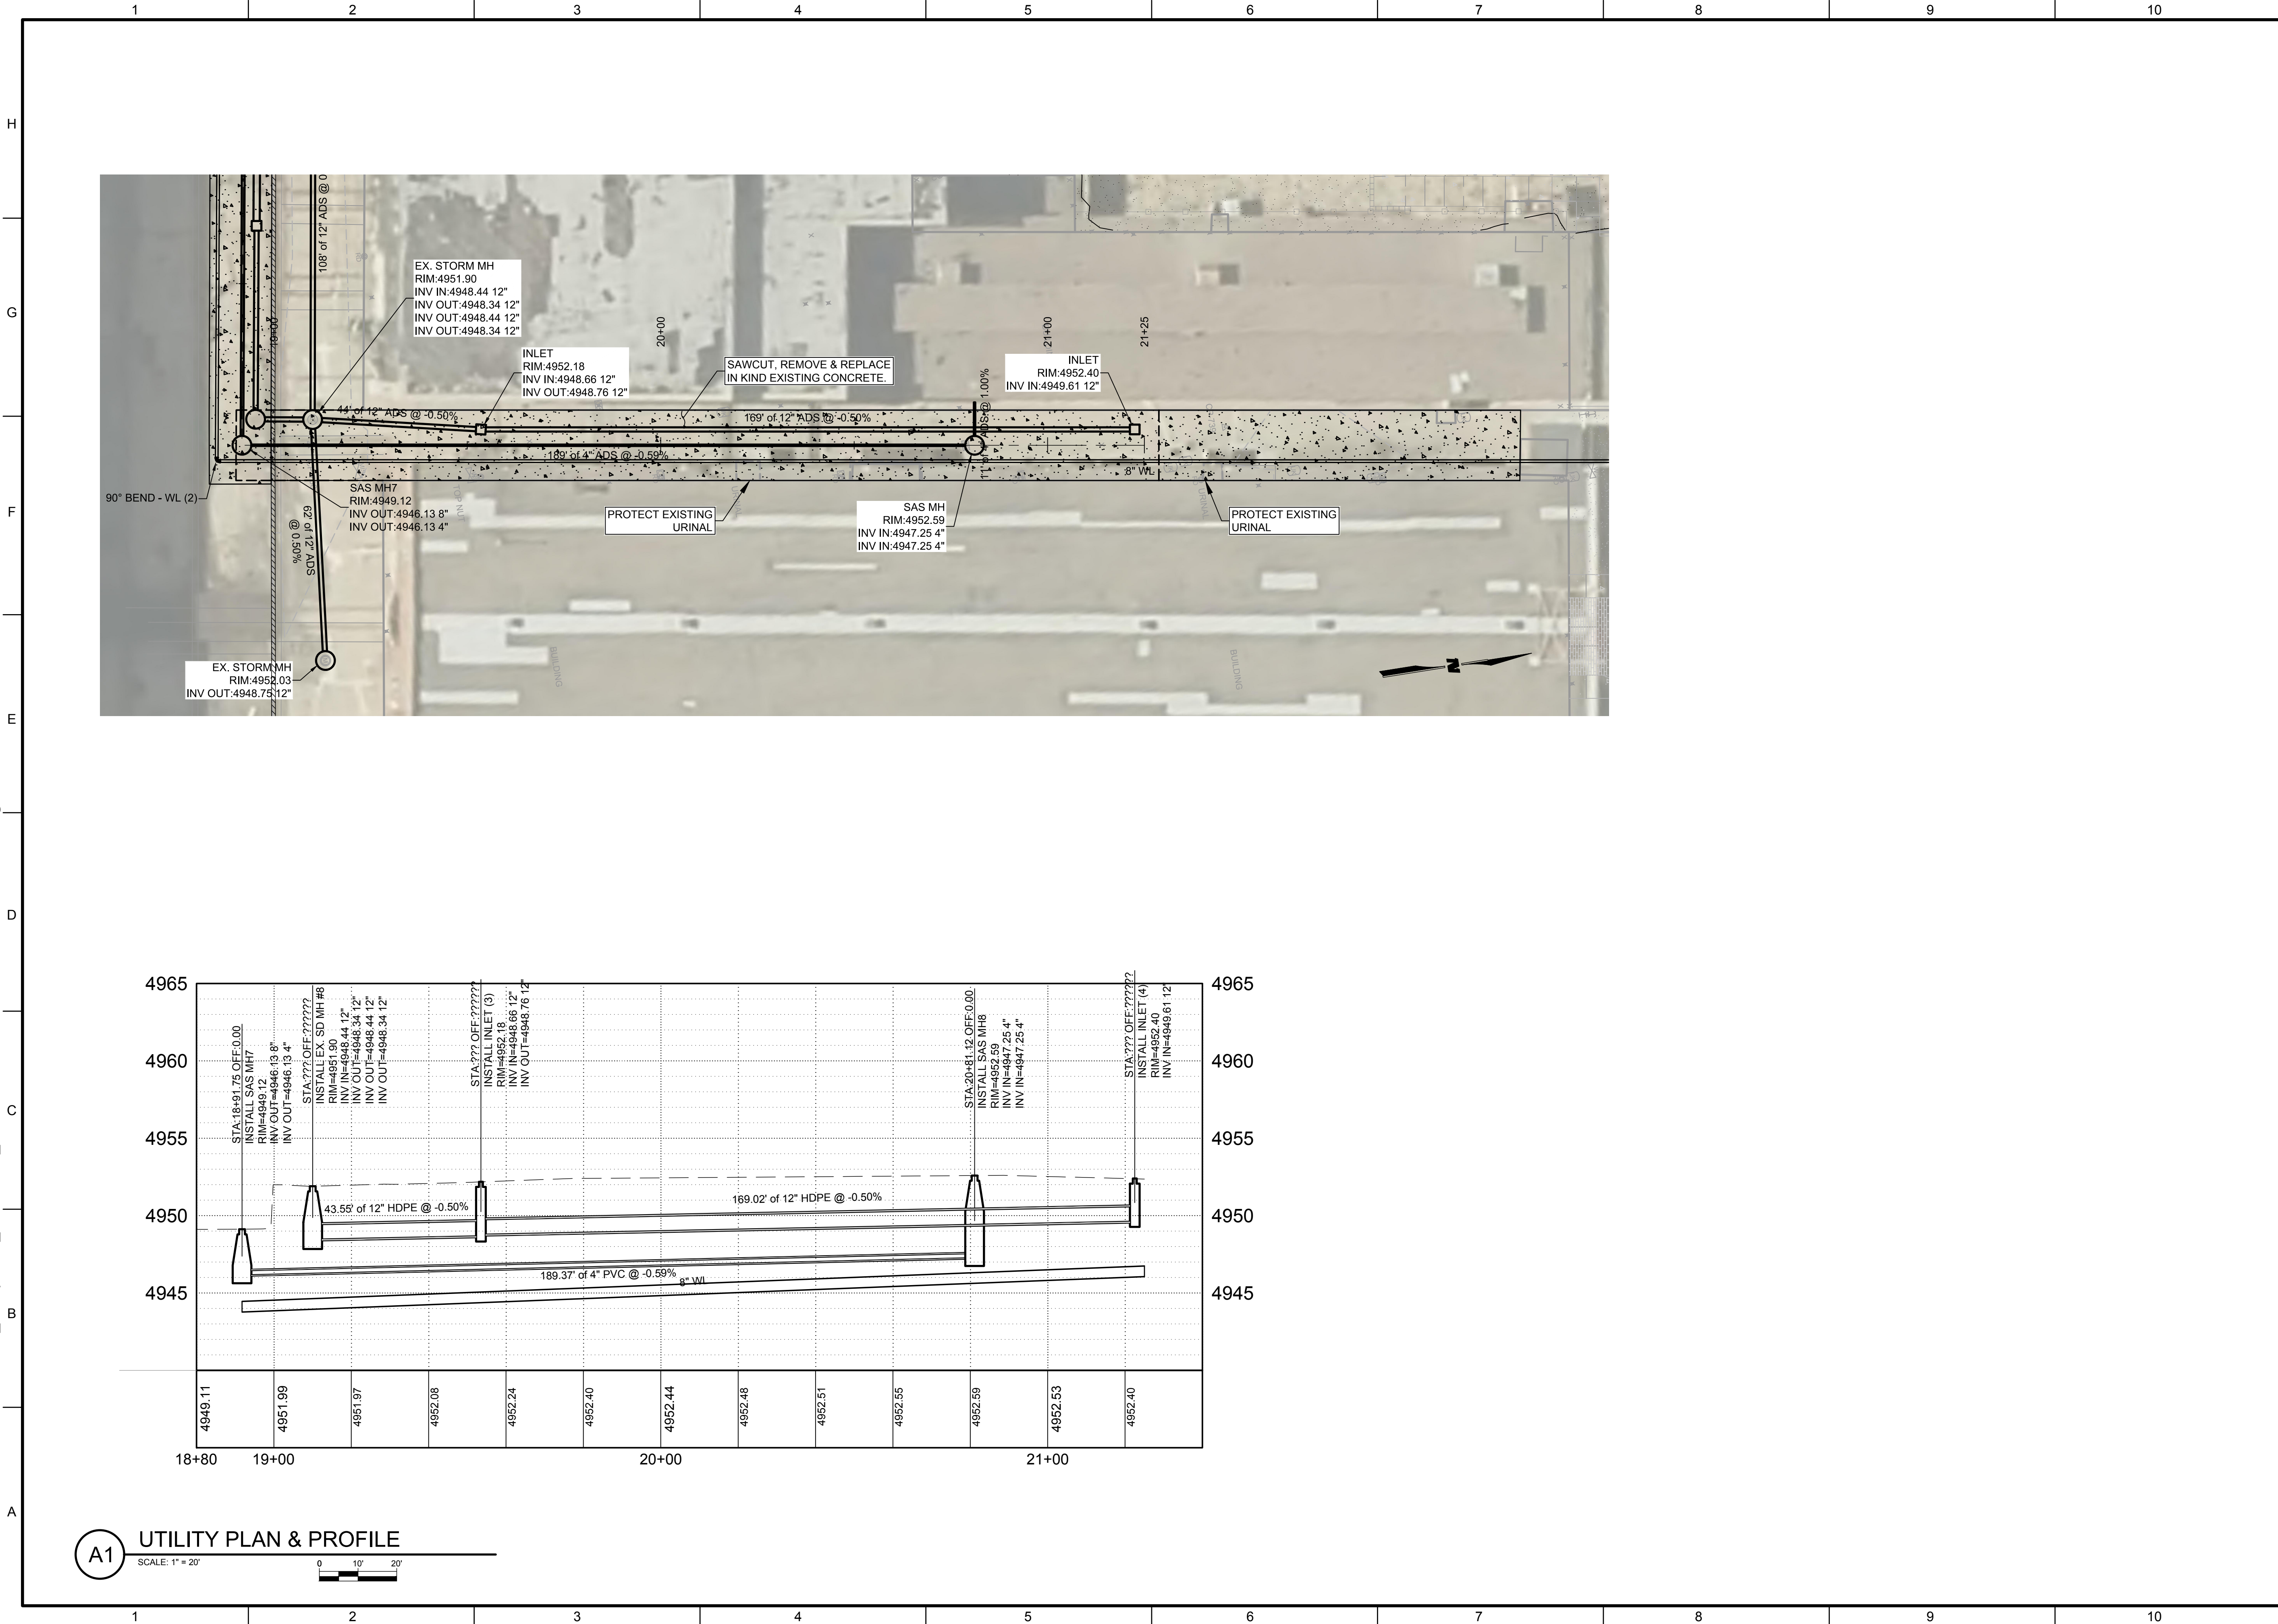

WILSON & COMPANY
4401 WASTHEAD ST. NE SUITE 150
ALBUQUERQUE, NM 87109
PHONE: 505-348-4000
FAX: 505-348-4072
www.wilsonco.com

CONSULTANTS

SEAL

PROJECT NAME

THE YARDS
UTILITY
IMPROVEMENTS

REV.	DATE	DESCRIPTION	BY

PROJECT NO: 17-600-045-01
DESIGNED BY: JEL
DRAWN BY: DY
CHECKED BY: JEL

DATE:
SHEET TITLE

UTILITY PLAN &
PROFILE

SHEET NO:

C-404