





C3 BUILDING - WEST ELEVATION (looking east)

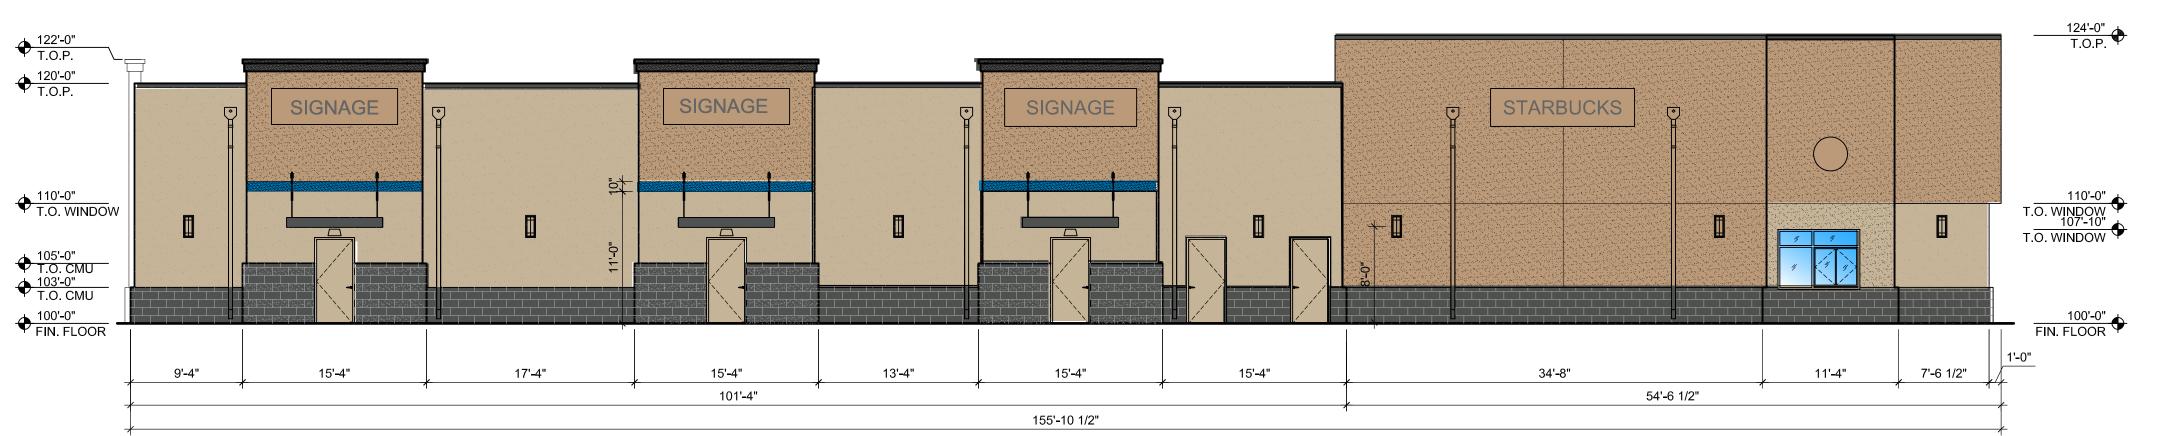

BUILDING - SOUTH ELEVATION (looking north)

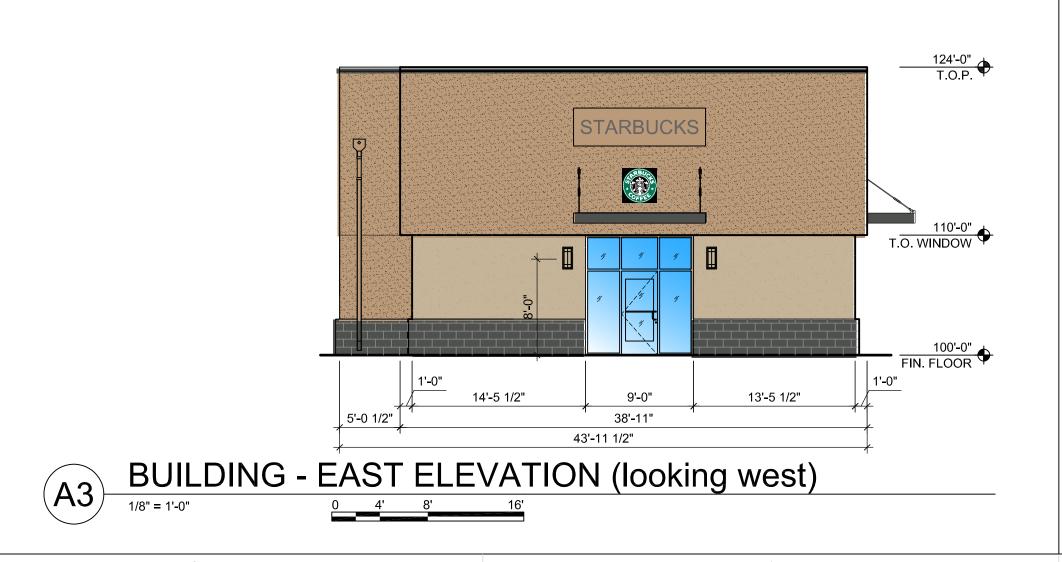

GENERAL SHEET NOTES

- CRITIERIA: http://www.cabq.gov/planning/documents/UniversityofAlbuquerqueSDP.pdf (pages 17-21)., THE COORS CORRIDOR PLAN AND THE GENERAL SIGN REGULATIONS SECTION 14-16-3-5 OF THE CITY OF ALBUQUERQUE ZONING CODE (WHICHEVER IS STRICTEST) AND SHALL BE SUBMITTED UNDER SEPARATE PERMIT.
 - ALL BUILDING SHALL HAVE EXTERIOR SECURITY CAMERAS. ALL GLAZING SHALL BE CLEAR AND NEUTRAL. REFLECTIVE, DEEPLY COLORED AND PATTERNED GLAZINGS ARE

SHEET KEYED NOTES

3. CMU VENEER 2: BURNISHED-FACE and SPLIT-FACE, COLOR: DARK GREY. 4. EXTERIOR INSULATION AND FINISH SYSTEM (EIFS), COLOR 1: TBD.

5. EXTERIOR INSULATION AND FINISH SYSTEM (EIFS), COLOR 2: TBD. 6. EXTERIOR INSULATION AND FINISH SYSTEM (EIFS), COLOR 3: TBD.

13.HOLLOW METAL DOOR, COLOR: TO MATCH ADJACENT WALL FINISH.
14.SCUPPER / DOWNSPOUT OUTLET, SEE SHEET AE141.

. ALUMINUM STOREFRONT, COLOR: ANODIZED ALUMINUM. 2. CMU VENEER 1: BURNISHED-FACE, COLOR: DARK GREY.

DEKKER PERICH SABATINI

ARCHITECTURE / DESIGN / INSPIRATION

7601 JEFFERSON NE, SUITE 100 ALBUQUERQUE, NM 87109

505.761.9700 / DPSDESIGN.ORG

ARCHITECT GUNNING

ENGINEER

PROJECT

LEGEND

7. DRIVE-UP WINDOW.

10.CONTROL JOINT.

12.WALL SCONCE.

8. STEEL AWNING, COLOR: MEDIUM GREY.

9. PRE-FINISHED METAL COPING, COLOR: DARK GREY.

11.BUILDING SIGNAGE, SEE: GENERAL SHEET NOTES.

CMU2 - CMU VENEER 2: BURNISHED-FACE and SPLIT-FACE - COLOR: DARK GREY

- EXTERIOR INSULATION AND FINISH SYSTEM (EIFS) COLOR 1: LIGHT TAN - (TBD)



EXTERIOR INSULATION AND FINISH SYSTEM (EIFS) COLOR 3: ACCENT COLOR - (TBD)

- CMU VENEER 1: BURNISHED-FACE - COLOR: DARK GREY

- EXTERIOR INSULATION AND FINISH SYSTEM (EIFS) COLOR 2: MEDIUM TAN - (TBD)



REVISIONS

DRAWN BY REVIEWED BY

2/28/2017 DATE 15-0158.002 PROJECT NO.

DRAWING NAME

AE201