


A1 PERIMETER WALL SECTION
 1/2" = 1'-0"
 0 1' 2' 4'

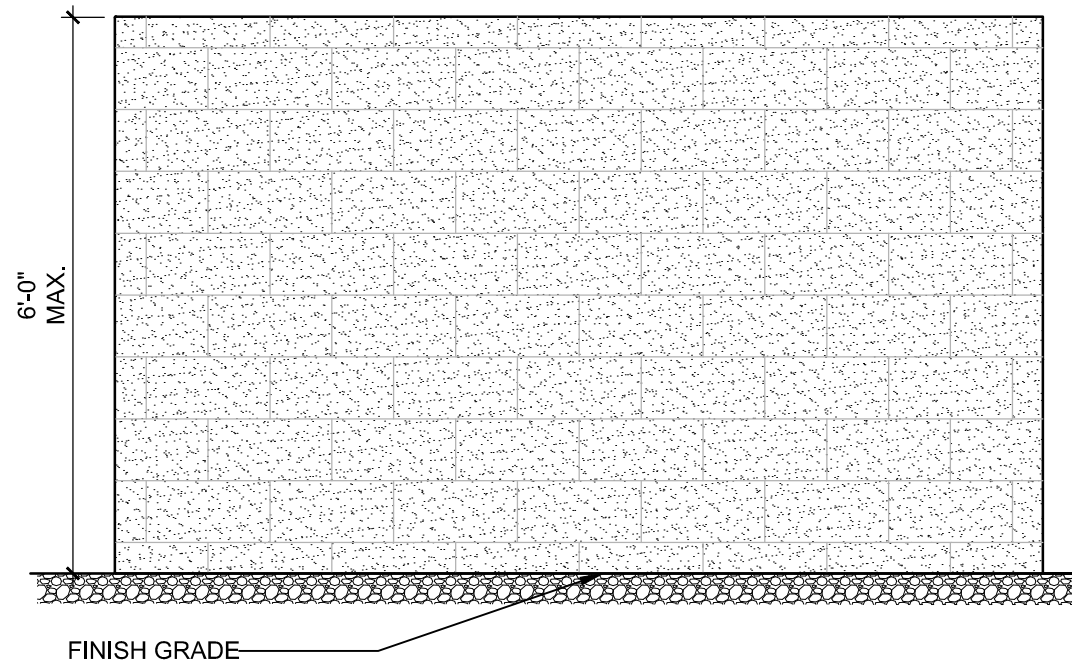

A2 PERIMETER WALL ELEVATION
 1/2" = 1'-0"
 0 1' 2' 4'

Coors Pavillion

Perimeter Wall Details

DEKKER ARCHITECTURE / DESIGN / INSPIRATION
PERICH
SABATINI 7601 JEFFERSON NE, SUITE 100 505.761.9700
 ALBUQUERQUE, NM 87109 @PSDESIGN.COM

DRAWN BY: mb
 REVIEWED BY: mb
 DATE ISSUED: 20161103
 PROJECT NO: 15-0158

SCALE: AS SHOWN

REF: ---

SKA-001