

PROJ 100194

EPC SUBMITTAL


BUDDHIST TEMPLE OF NEW MEXICO

ALCAZAR STREET, SE ALBUQUERQUE, NEW MEXICO

Site Plan

Drawn by: [Signature] Checked by: [Signature] Job number: 9905 Issued: 1/28/00



C-1 SHEET 1

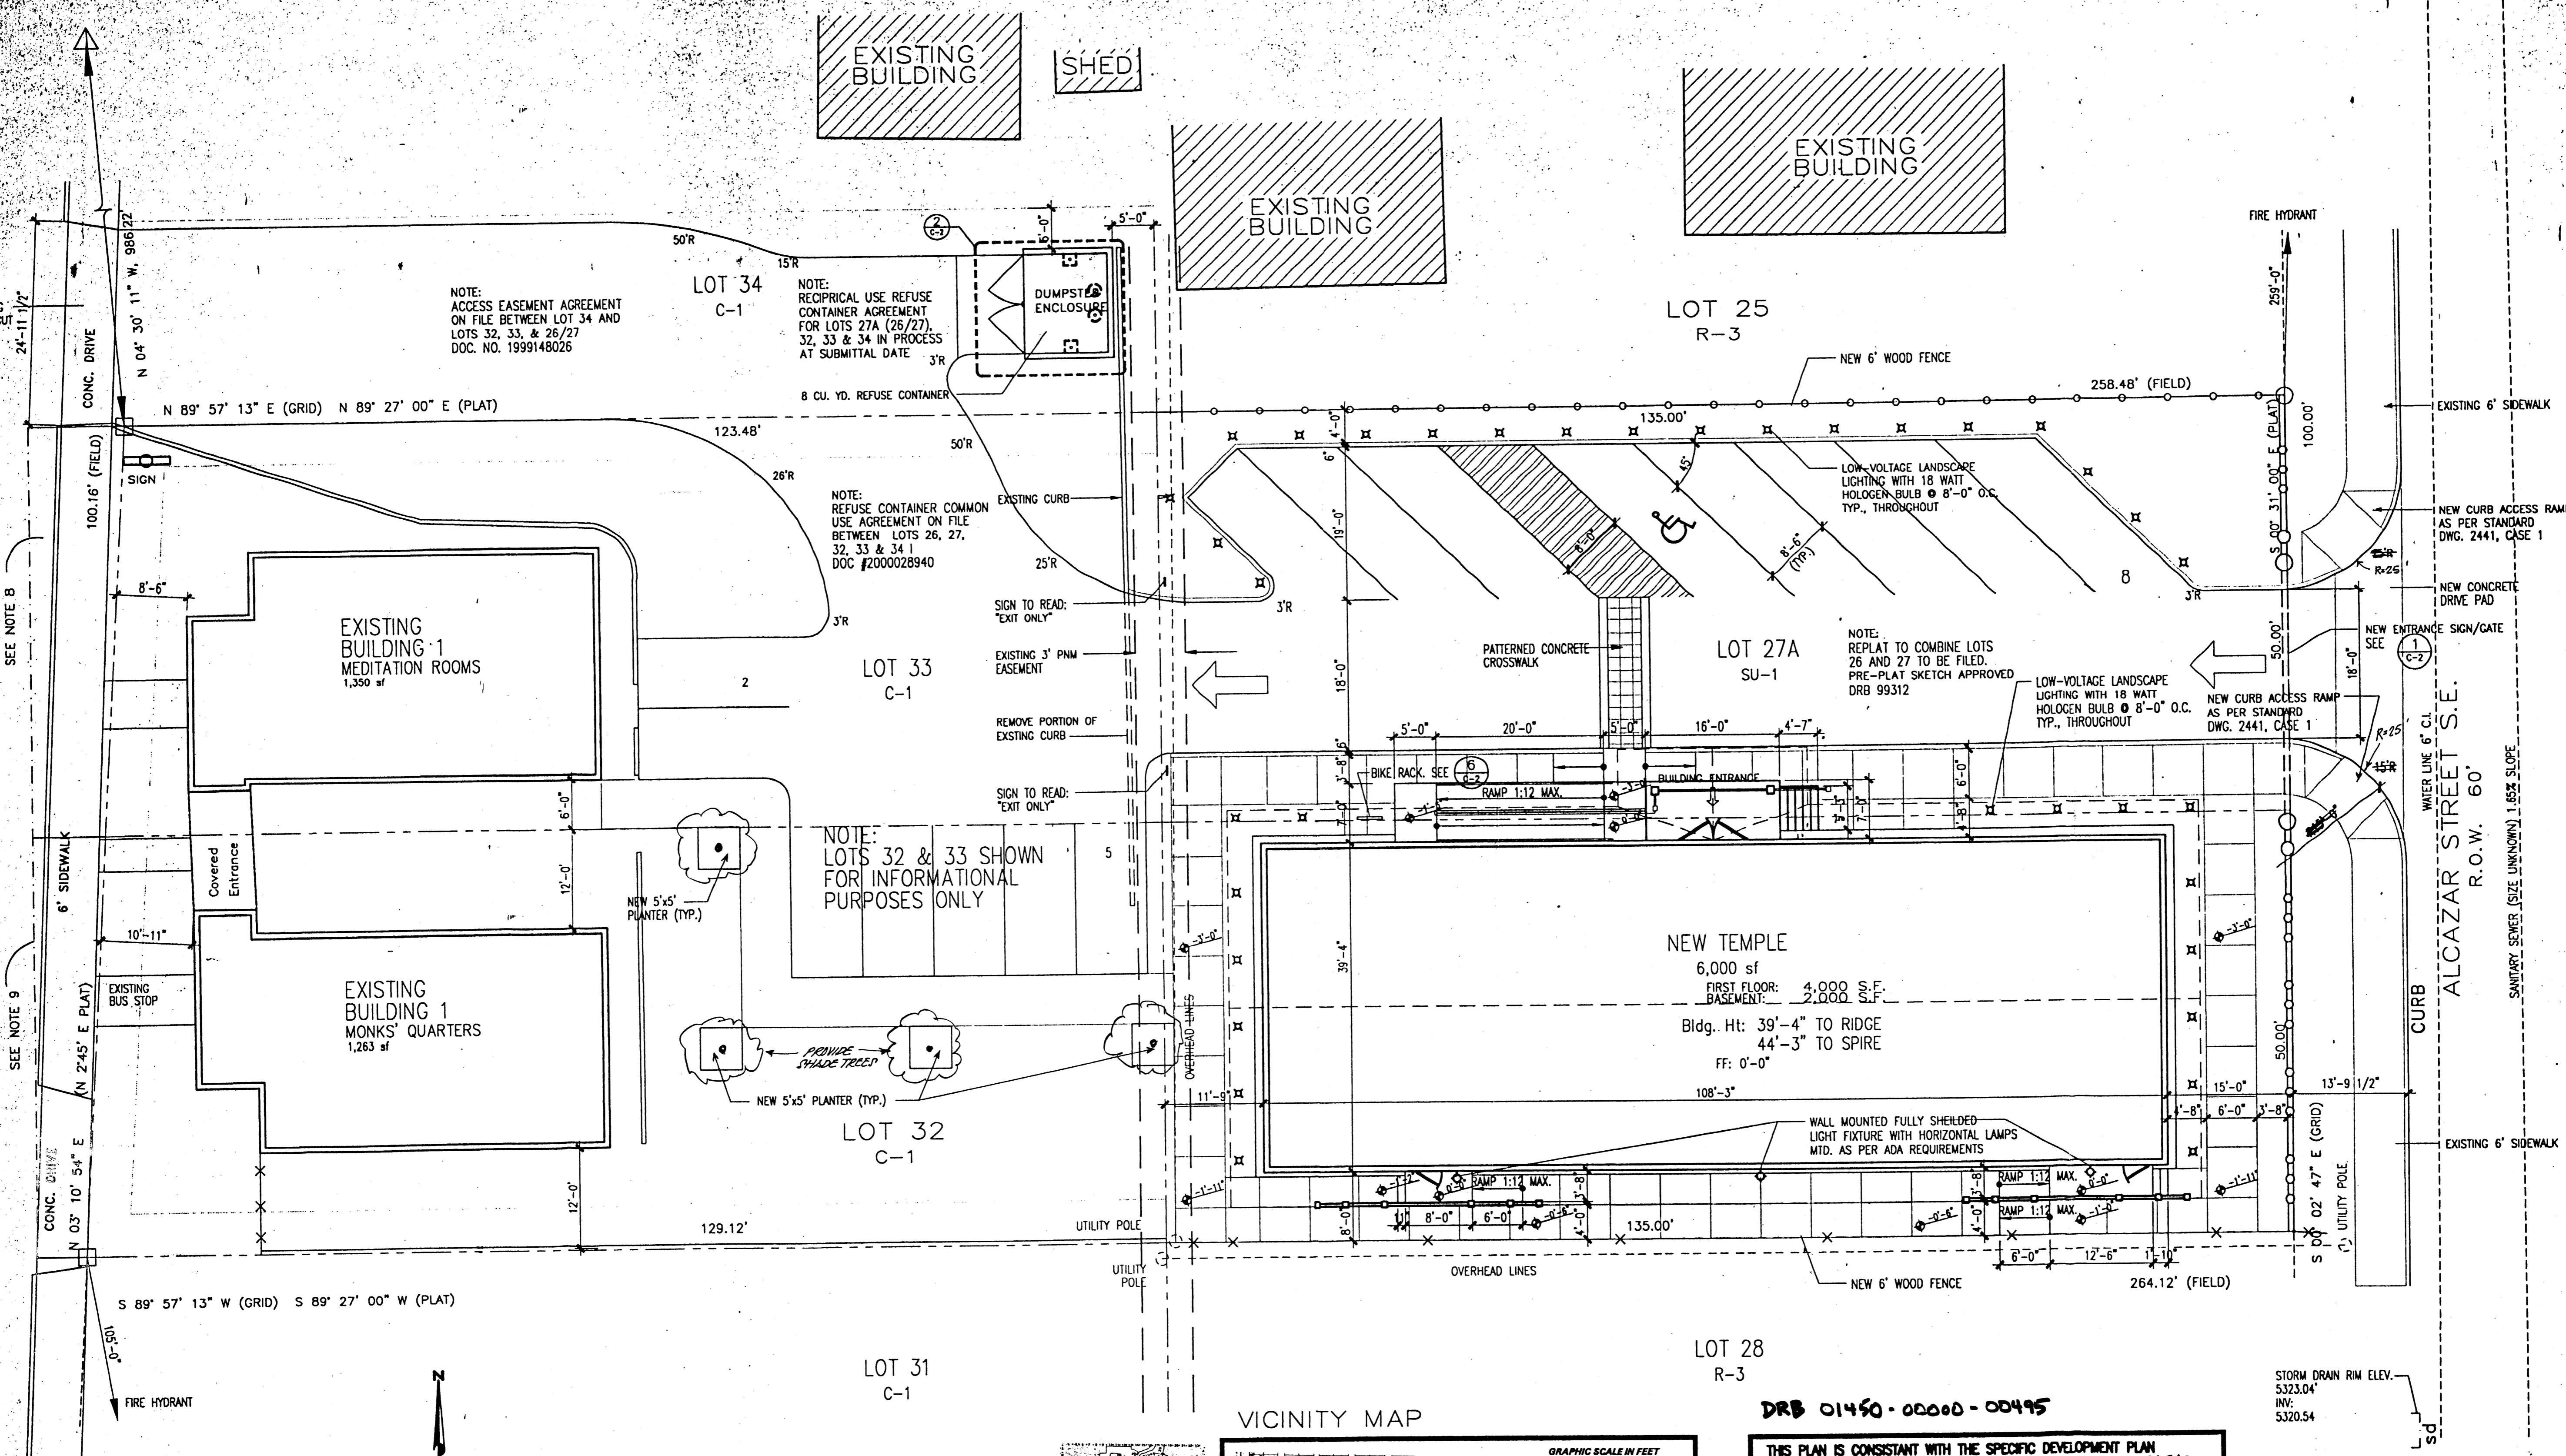


LOUISIANA BLVD. S.E. R.O.W. 80'

ALCAZAR STREET S.E. R.O.W. 60'

1 Site Plan 1" = 10'

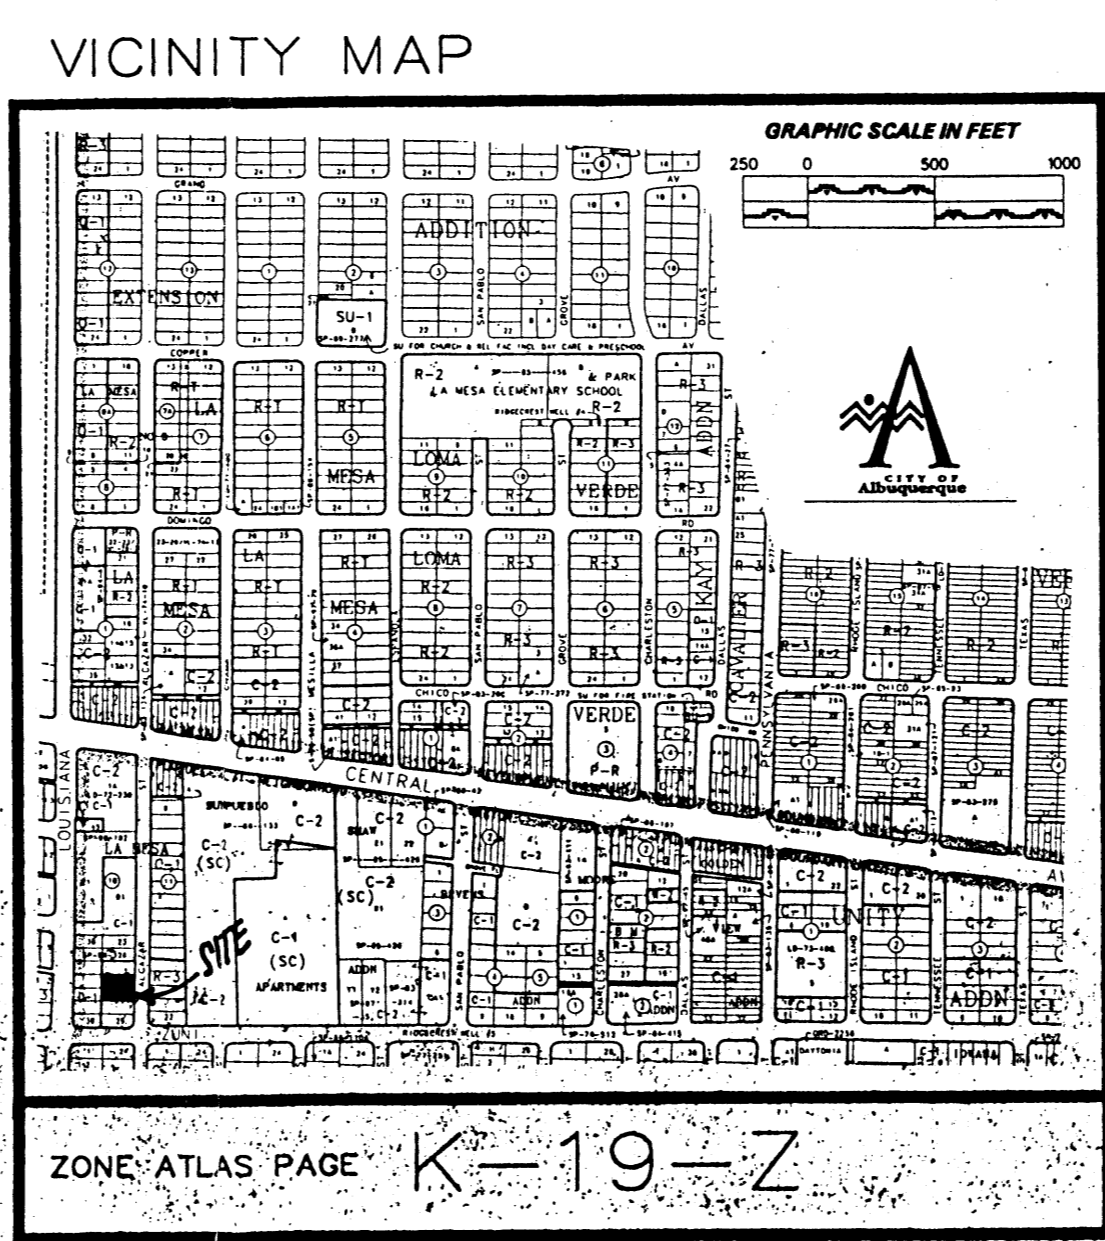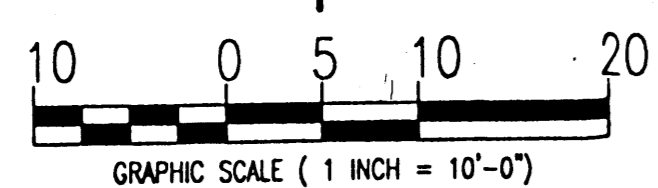

Approval table with signatures and dates for Planning Director, Traffic Engineer, AIA/PCA, Parks and General Services, City Engineer, and Water Resources/Utility Division.

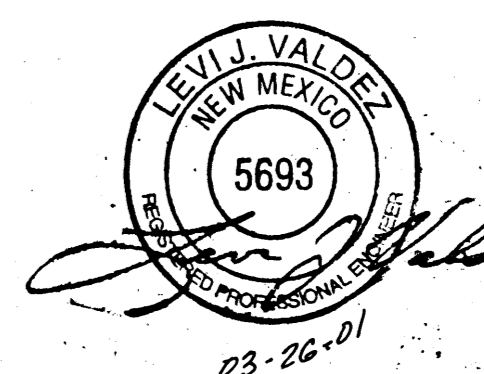

STORM DRAIN RIM ELEV. 5323.04 INV. 5320.54

DRB 01450-00000-00495