
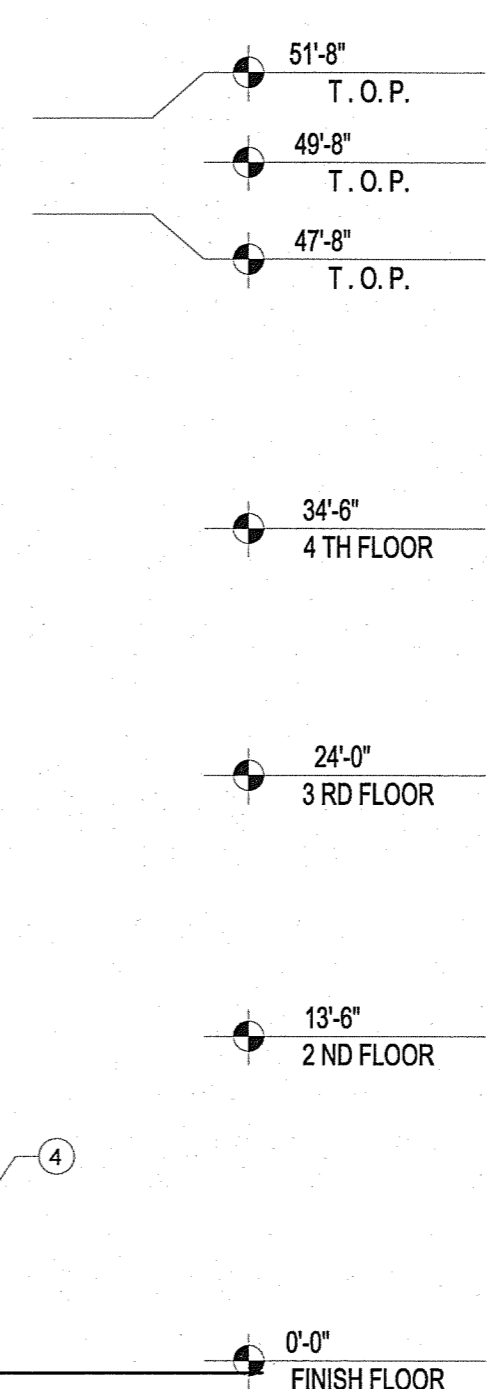


KEYED NOTES

1. STAIR TO ROOF.
2. METAL SUN SHADE, CLEAR ANODIZED ALUMINUM.
3. 1/4" STUCCO REGLET.
4. FIRE DEPART MEANT CONNECTION.
5. STANDING SEAM METAL ROOF, METALLIC ZINC COLOR.
6. METAL COPPING.
7. ADDRESS 10' HIGH NUMBERS.

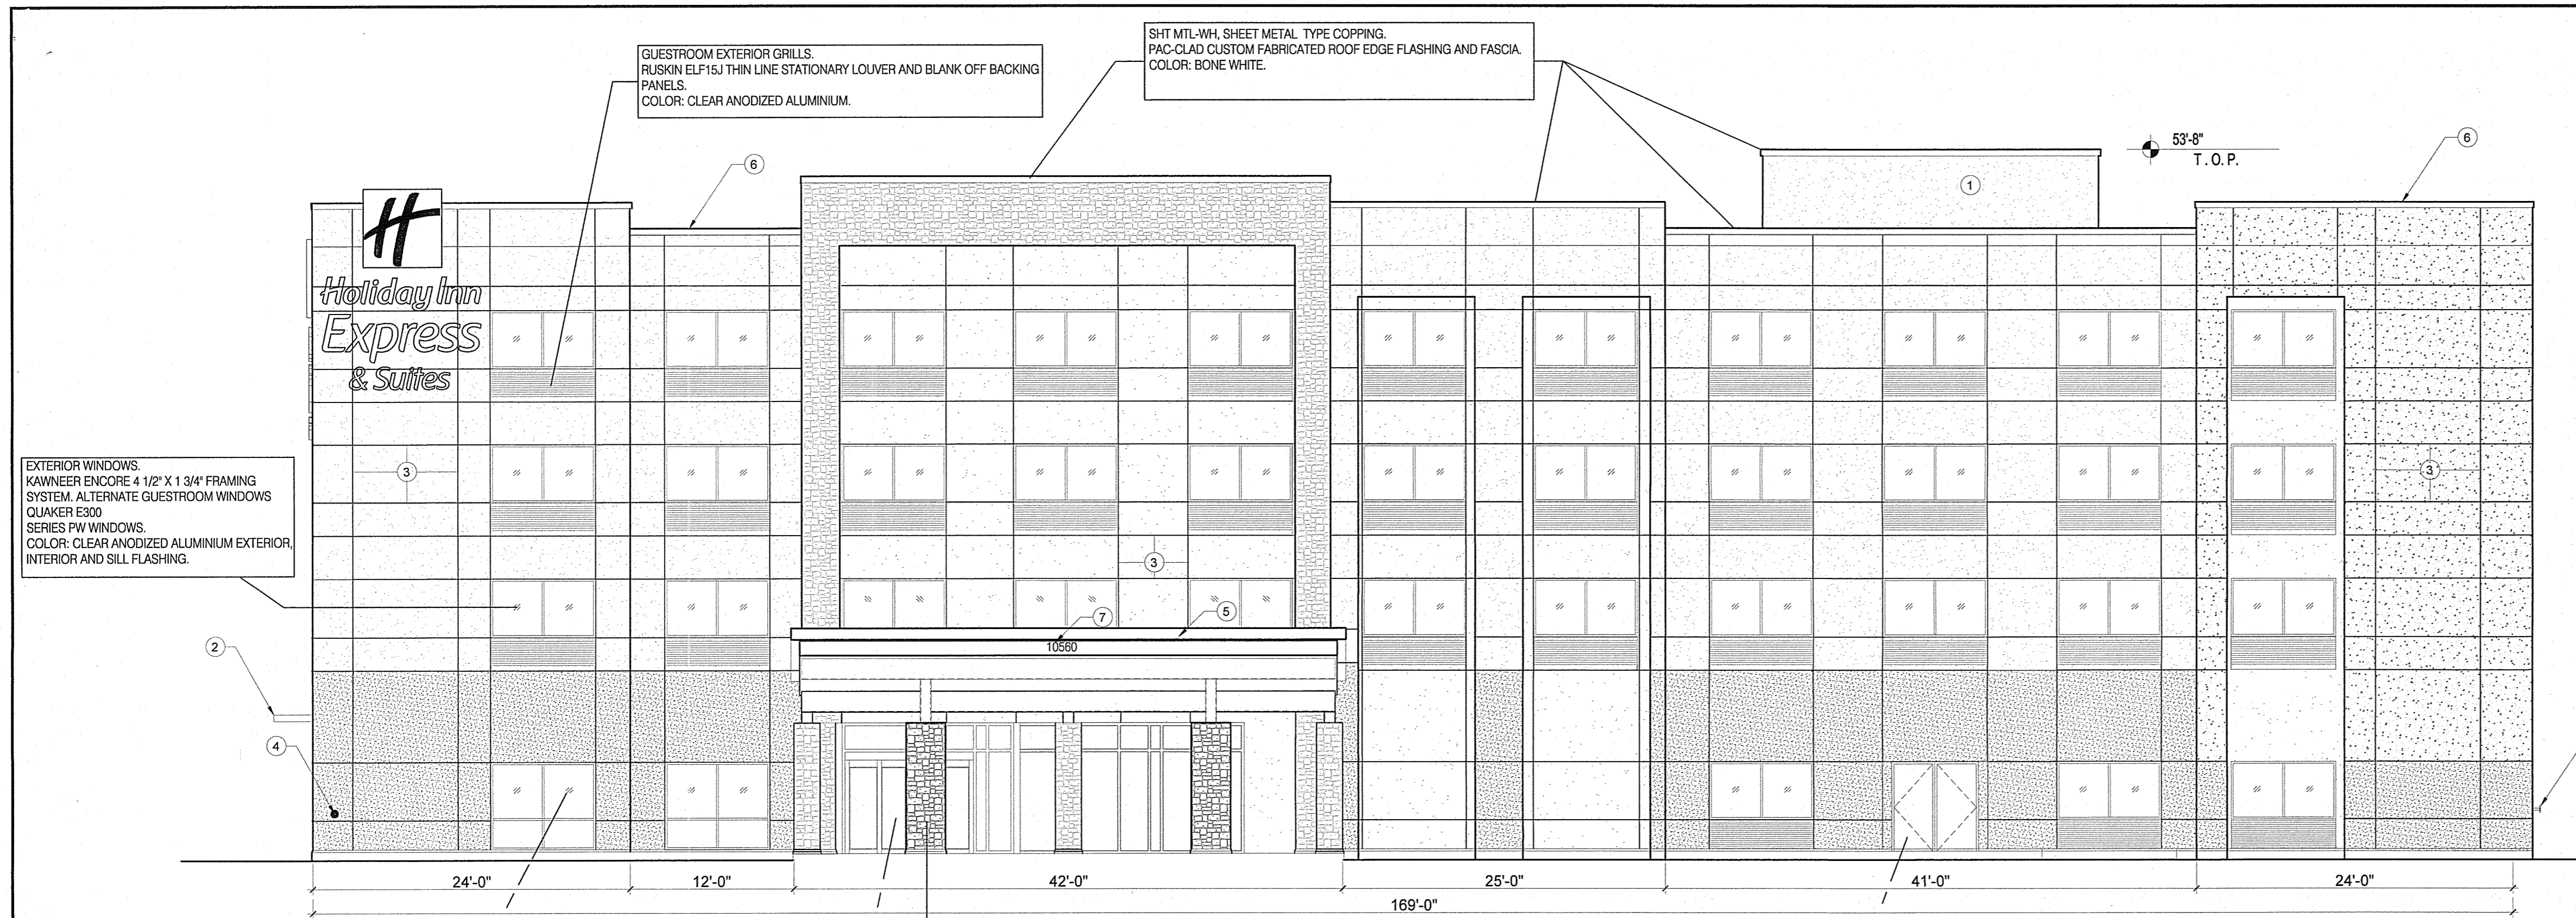


1 WEST ELEVATION (FRONT)
SCALE: 1/8" = 1'-0"

GLAZING COMPONENTS.
EXTERIOR INSULATED CLEAR GLASS: GL-10 VIRACON VUE1-60.
HIGH-OPACITY WHITE V175 CERAMIC FRIT.
INSULATED GLASS SPACERS: CLEAR ANODIZED ALUMINUM.
INTERIOR CLEAR GLASS: GL-1 VIRACON CLEAR FLOAT GLASS.



AUTOMATIC SLIDING ENTRANCE DOORS.
EXTERIOR: BESAM OVER-HEAD CONCEALED SL500 WITH ECODOOR SEALS, MAGNETIC CATCHES AND EXTERIOR INSULATED CLEAR GLASS.
INTERIOR: BESAM OVER-HEAD CONCEALED SL500 WITH INTERIOR CLEAR GLASS.
COLOR: CLEAR ANODIZED ALUMINUM EXTERIOR AND INTERIOR.

EXTERIOR INSULATED HOLLOW METAL DOORS AND FRAMES.
EXTERIOR GRADE PAINT, CUSTOM COLOR TO MATCH PLAIN ALUMINUM.

STONE.
BORAL STONE PRODUCTS CULTURED STONE, PRO-FIT LEDGESTONE SOUTHWEST BLEND.

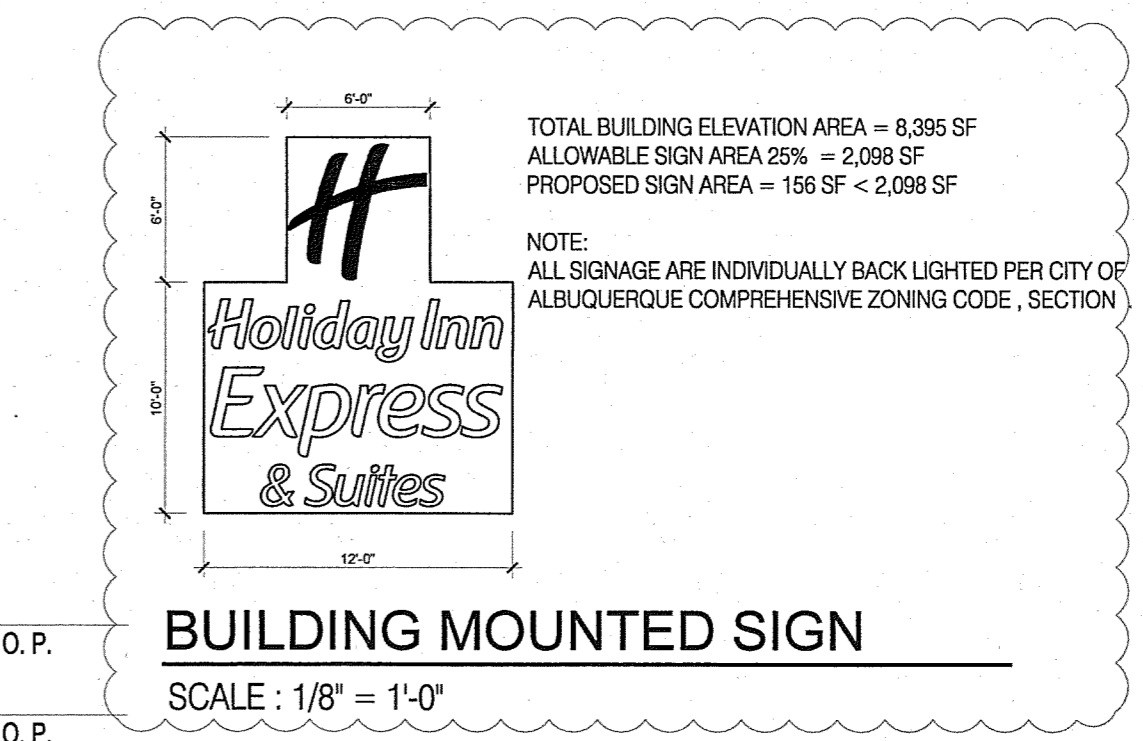

NOTE:
SIGNAGE REQUIRES A SEPARATE PERMIT

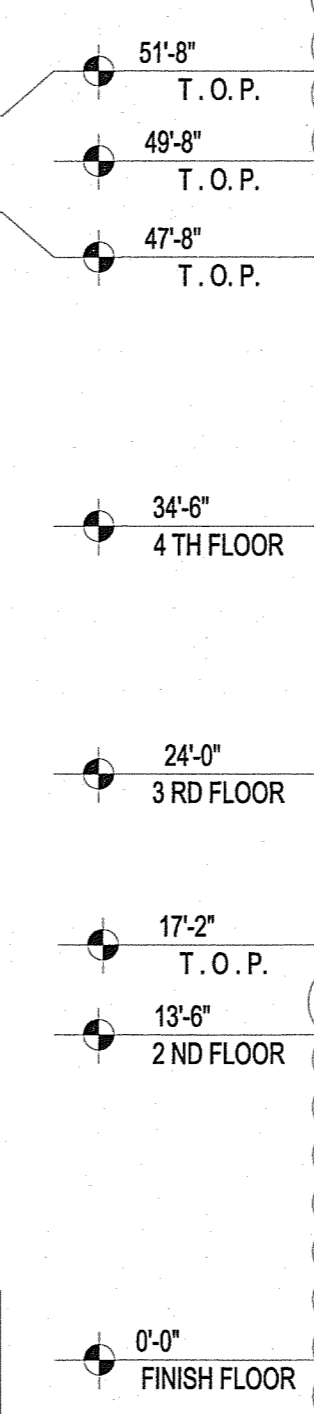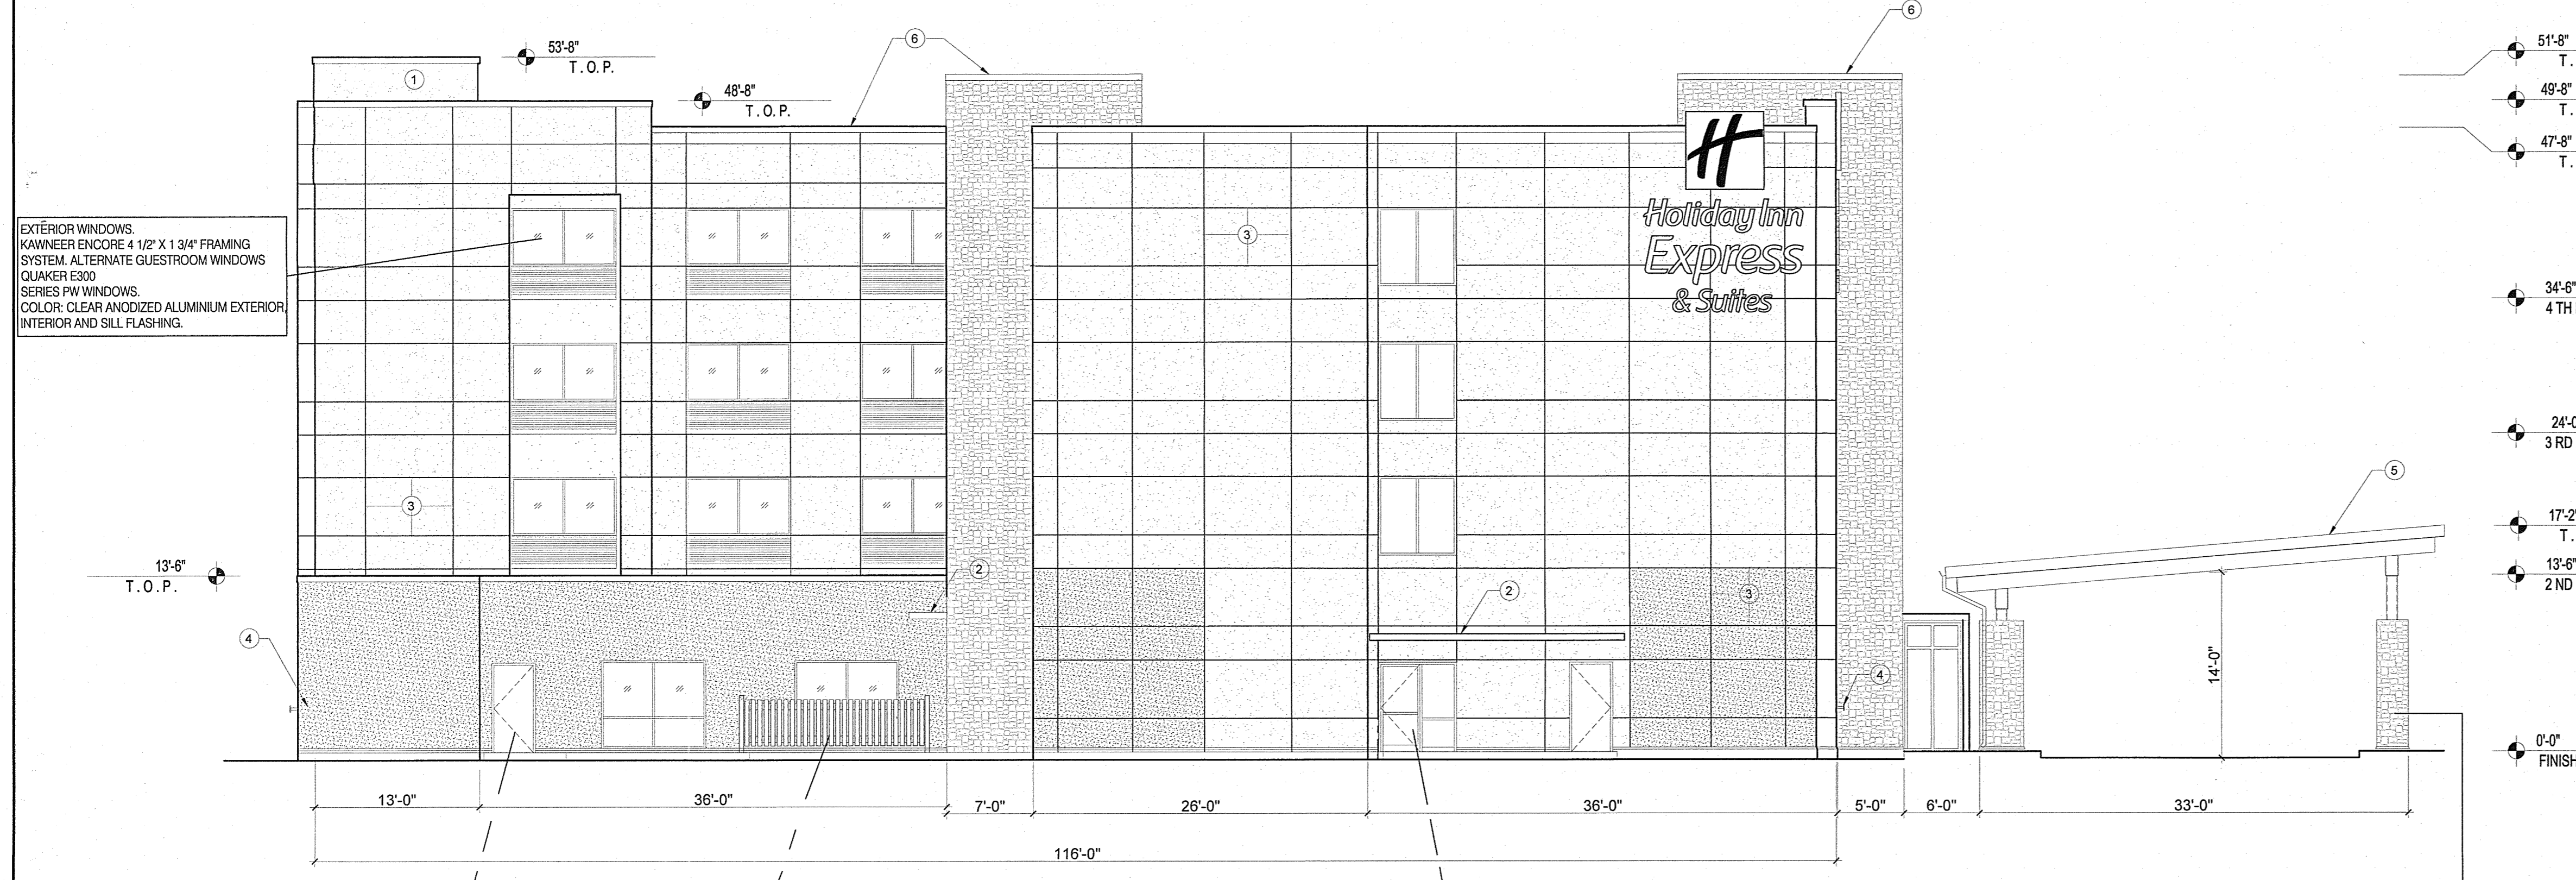


2 NORTH ELEVATION
SCALE: 1/8" = 1'-0"

EXTERIOR INSULATED HOLLOW METAL DOORS AND FRAMES.
EXTERIOR GRADE PAINT, CUSTOM COLOR TO MATCH PLAIN ALUMINUM.

EXTERIOR PATIO FENCE: 4'-0\"/>


EXTERIOR/INTERIOR STOREFRONT FRAMING AND ENTRANCE SWING DOORS.
KAWNEER ENCORE 6\"/>

STONE.
BORAL STONE PRODUCTS CULTURED STONE, PRO-FIT LEDGESTONE SOUTHWEST BLEND.

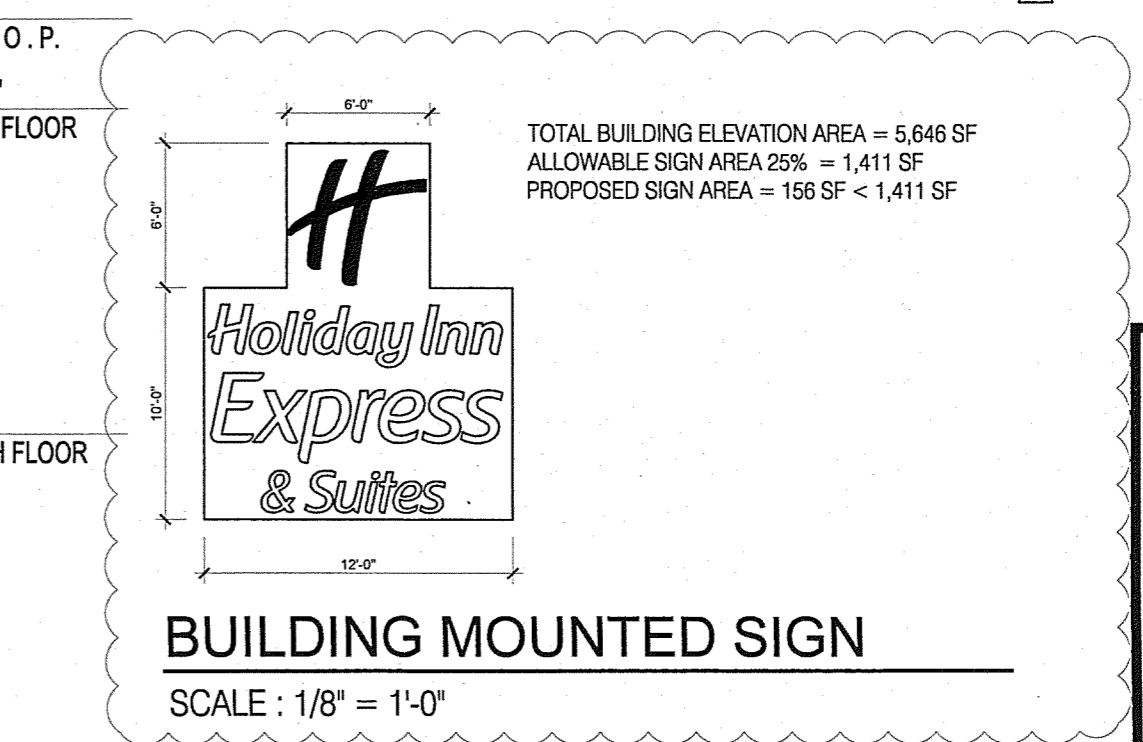

BUILDING ELEVATIONS
SCALE: 1/8" = 1'-0"

- EIFS - WH (WHITE)
- EIFS - GR (GREY)
- EIFS - DB (DARK BRONZE)
- EIFS - RR (RUSTIC RED)
- EIFS - LS (LIME STONE/ SANDSTONE)
- STONE 1

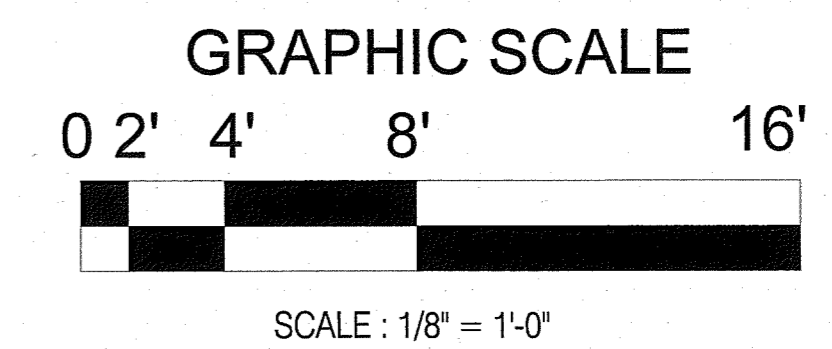

Afra Construction & Design
2301 Yale Blvd SE Suite 102
Albuquerque, New Mexico 87106
Tel 505.242.1745
Fax 505.242.1737

HOLIDAY INN EXPRESS
ALBUQUERQUE, NM

REV	DATE	DESCRIPTION	APVD
1	12/17/2015	SEPARATE SIGN PERMIT	

A200
12/17/2015