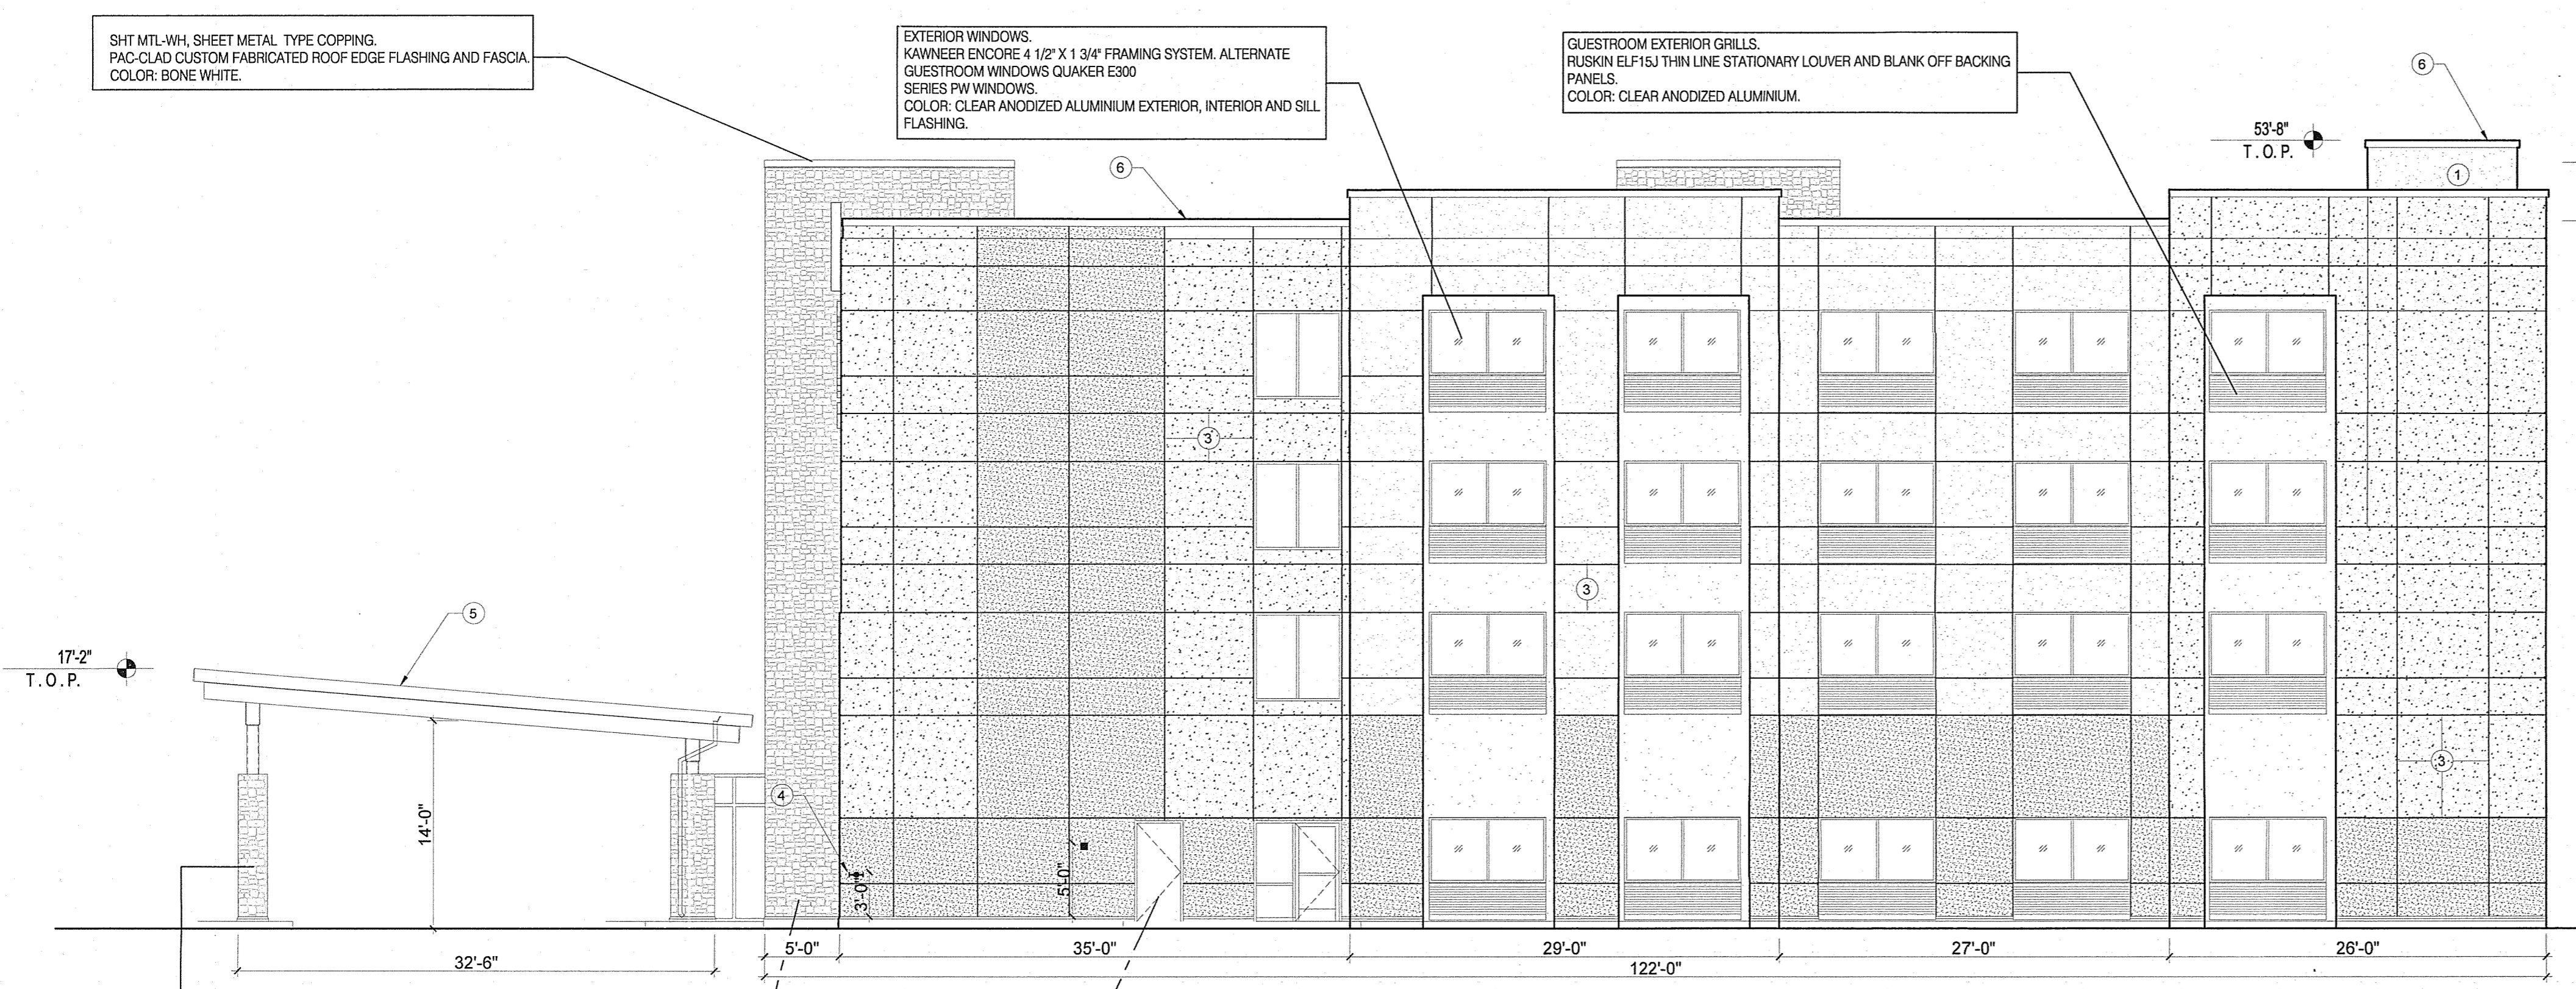
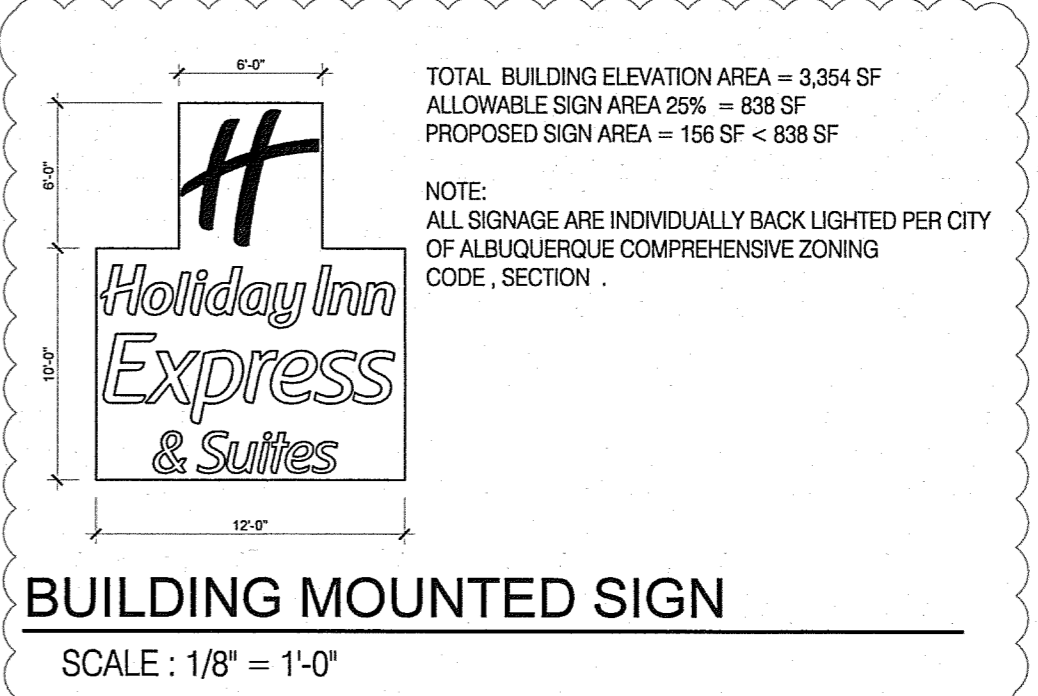
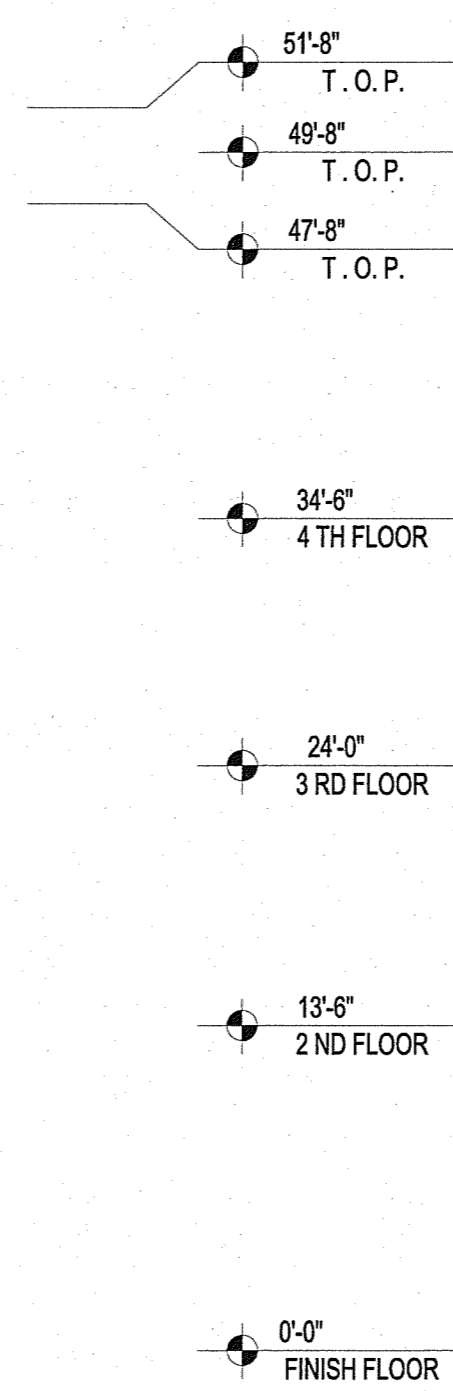


1 EAST ELEVATIONS (REAR)
SCALE: 1/8" = 1'-0"

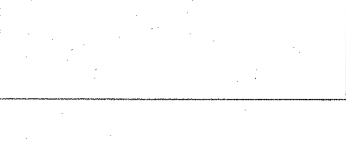
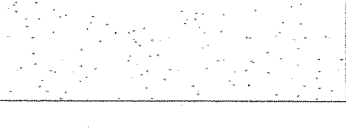
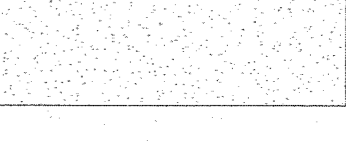
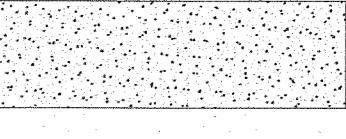
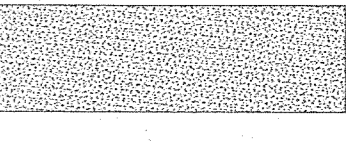
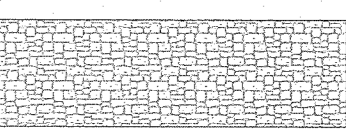


2 SOUTH ELEVATION
SCALE: 1/8" = 1'-0"



- KEYED NOTES**
1. STAIR TO ROOF.
 2. METAL SUN SHADE, CLEAR ANODIZED ALUMINUM.
 3. 1/4" STUCCO REGLET.
 4. FIRE DEPART MEANT CONNECTION.
 5. STANDING SEAM METAL ROOF, METALLIC ZINC COLOR.
 6. METAL COPING.

NOTE: SIGNAGE REQUIRES A SEPARATE PERMIT

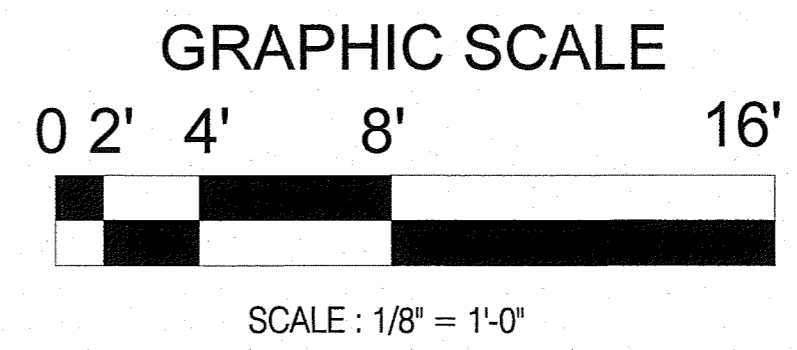
-  EIFS - WH (WHITE)
-  EIFS - GR (GREY)
-  EIFS - DB (DARK BRONZE)
-  EIFS - RR (RUSTIC RED)
-  EIFS - LS (LIME STONE/SANDSTONE)
-  STONE 1

BUILDING ELEVATIONS
SCALE: 1/8" = 1'-0"

Afra Construction & Design
2501 Yale Blvd SE Suite 102
Albuquerque, New Mexico 87106
Tel: 505.242.1745
Fax: 505.242.1737

HOLIDAY INN EXPRESS
ALBUQUERQUE, NM

| REV | DATE | DESCRIPTION | APVD |
|-----|------------|----------------------|------|
| 1 | 12/17/2015 | SEPARATE SIGN PERMIT | |



A201
12/17/2015