

PRD 100596

DRB 98-97

CASE NUMBER: Z- 98-8

This plan is consistent with the specific site development plan approved by the Environmental Planning Commission (EPC) and that the findings and conditions in the Official Notification of Decision have been complied with:

SITE DEVELOPMENT PLAN
[Signature] 7-21-98
 Date
[Signature] 5-11-98
 Date
[Signature] 5-19-98
 Date
[Signature] 7-17-98
 Date
 City Engineer, Engineering Division/AM/PCA

APPROVAL AND CONDITIONAL ACCEPTANCE as specified by the Development Process Manual:
[Signature] 8-7-98
 Date
 City Planner, Albuquerque Planning Department
 PLAZ (10706) 4/96

- NOTES
- THIS PLAN IS PRIMARILY FOR PURPOSES OF ORIENTATION. SEE SHEETS 6, 7, 8, 9, 12, AND 13 FOR SPECIFIC SITE PLAN AND LANDSCAPING INFORMATION FOR PROPOSED PHASE I-A AND I-B.
 - PROPOSED CONSTRUCTION DURATION: AUGUST 1998-JULY 1999.

Project # 1000596
 Appl # 00450-00000-00805
 DRB 98-97



CASE NUMBER: Z- 98-8

This plan is consistent with the specific site development plan approved by the Environmental Planning Commission (EPC) and that the findings and conditions in the Official Notification of Decision have been complied with:

SITE DEVELOPMENT PLAN
[Signature] 6/21/00
 Date
[Signature] 6-21-00
 Date
[Signature] 7-28-00
 Date
[Signature] 7-27-00
 Date
 City Engineer, Planning Division/AM/PCA

APPROVAL AND CONDITIONAL ACCEPTANCE as specified by the Development Process Manual:
[Signature] 8/3/00
 Date
 City Planner, Albuquerque Planning Department
 PLAZ (10706) 4/96

This is to amend the Site Development Plan to delete the infrastructure improvements identified in Phase I-B. Completion of Phase I-B will require review and approval of an amendment to the Site Development Plan by DRB.

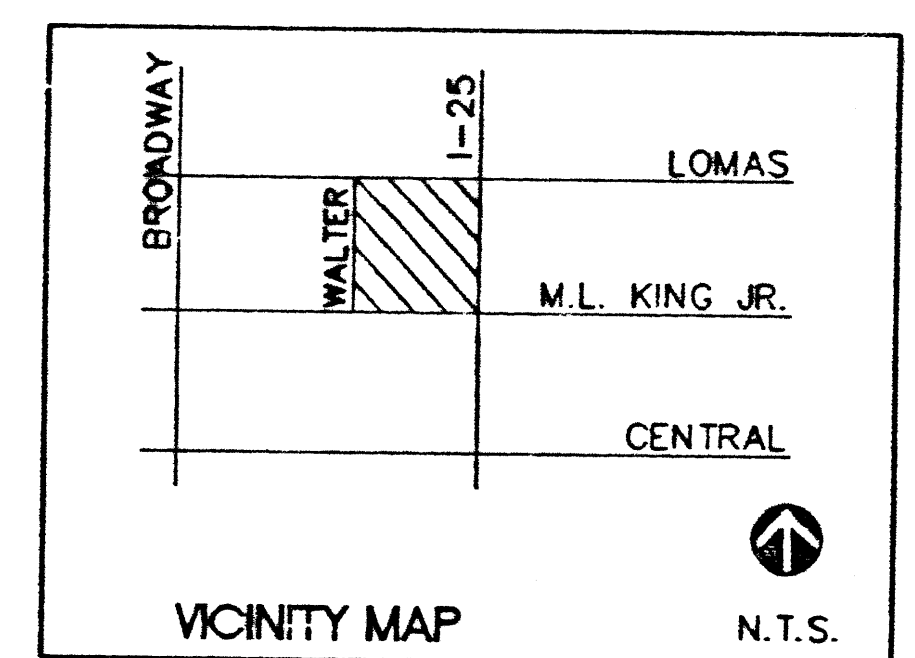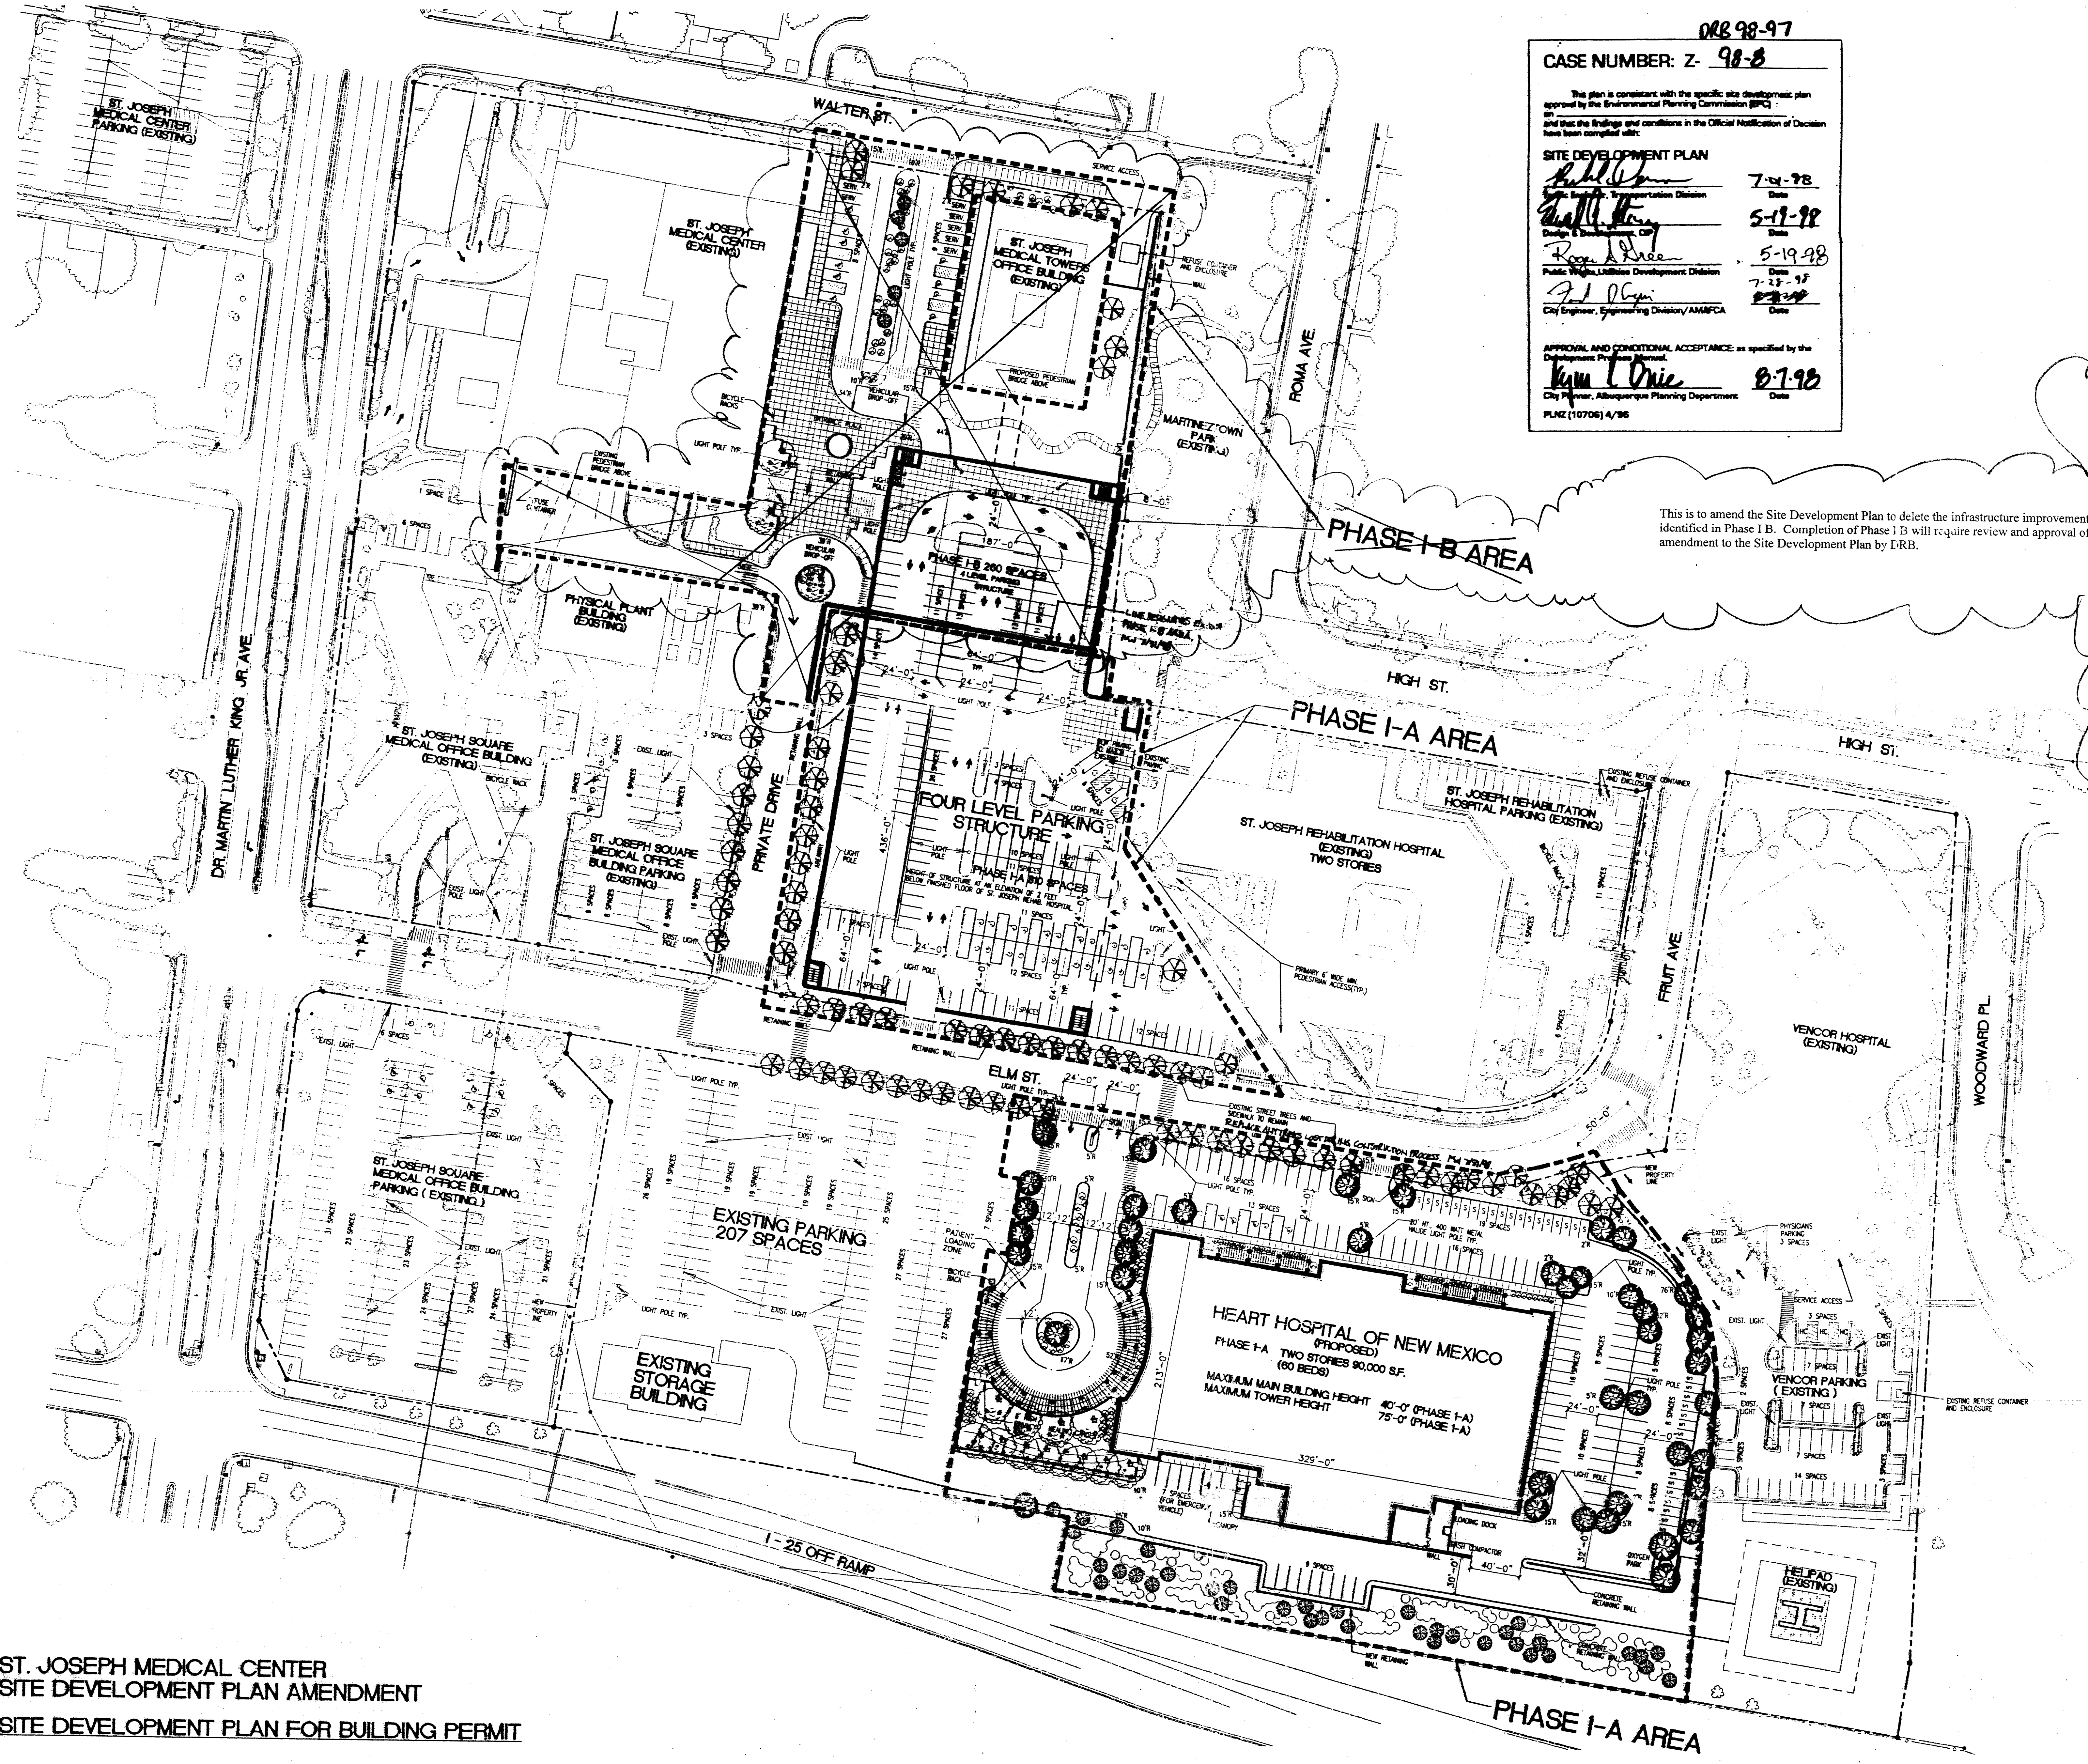

0 25' 50' 100' 150'

1"=50'-0"

6-12-02 PHASE I-B DELETION

REVISION	DATE	DESCRIPTION
	5/19/98	EPC NO. Z-98-8 DRB NO. DRB-98-97 DRB APPROVAL SET FOR EPC FINAL
		STJSH-CITY

3-17-98 DATE
 9752 JOB #
 MW PROJ. MGR. BY
 30 00 100 QUALITY ASSURANCE
 1"=50'-0" SCALE
 RPERMT.DWG FILE

FMSM
ST. JOSEPH MEDICAL CENTER SITE DEVELOPMENT PLAN AMENDMENT

ALBUQUERQUE, NM
 Flaw Moore Shaffer McCabe
 Architects Interior Designers
 Landscape Architects Planners
 Albuquerque, New Mexico
 Copyrighted. All rights reserved.

ST. JOSEPH MEDICAL CENTER
 SITE DEVELOPMENT PLAN AMENDMENT
 SITE DEVELOPMENT PLAN FOR BUILDING PERMIT