


11/13/2016 11:07:39 AM

C:\Users\bolare\Documents\1513 AIS 1 - BLDG B - jobsheet.rvt

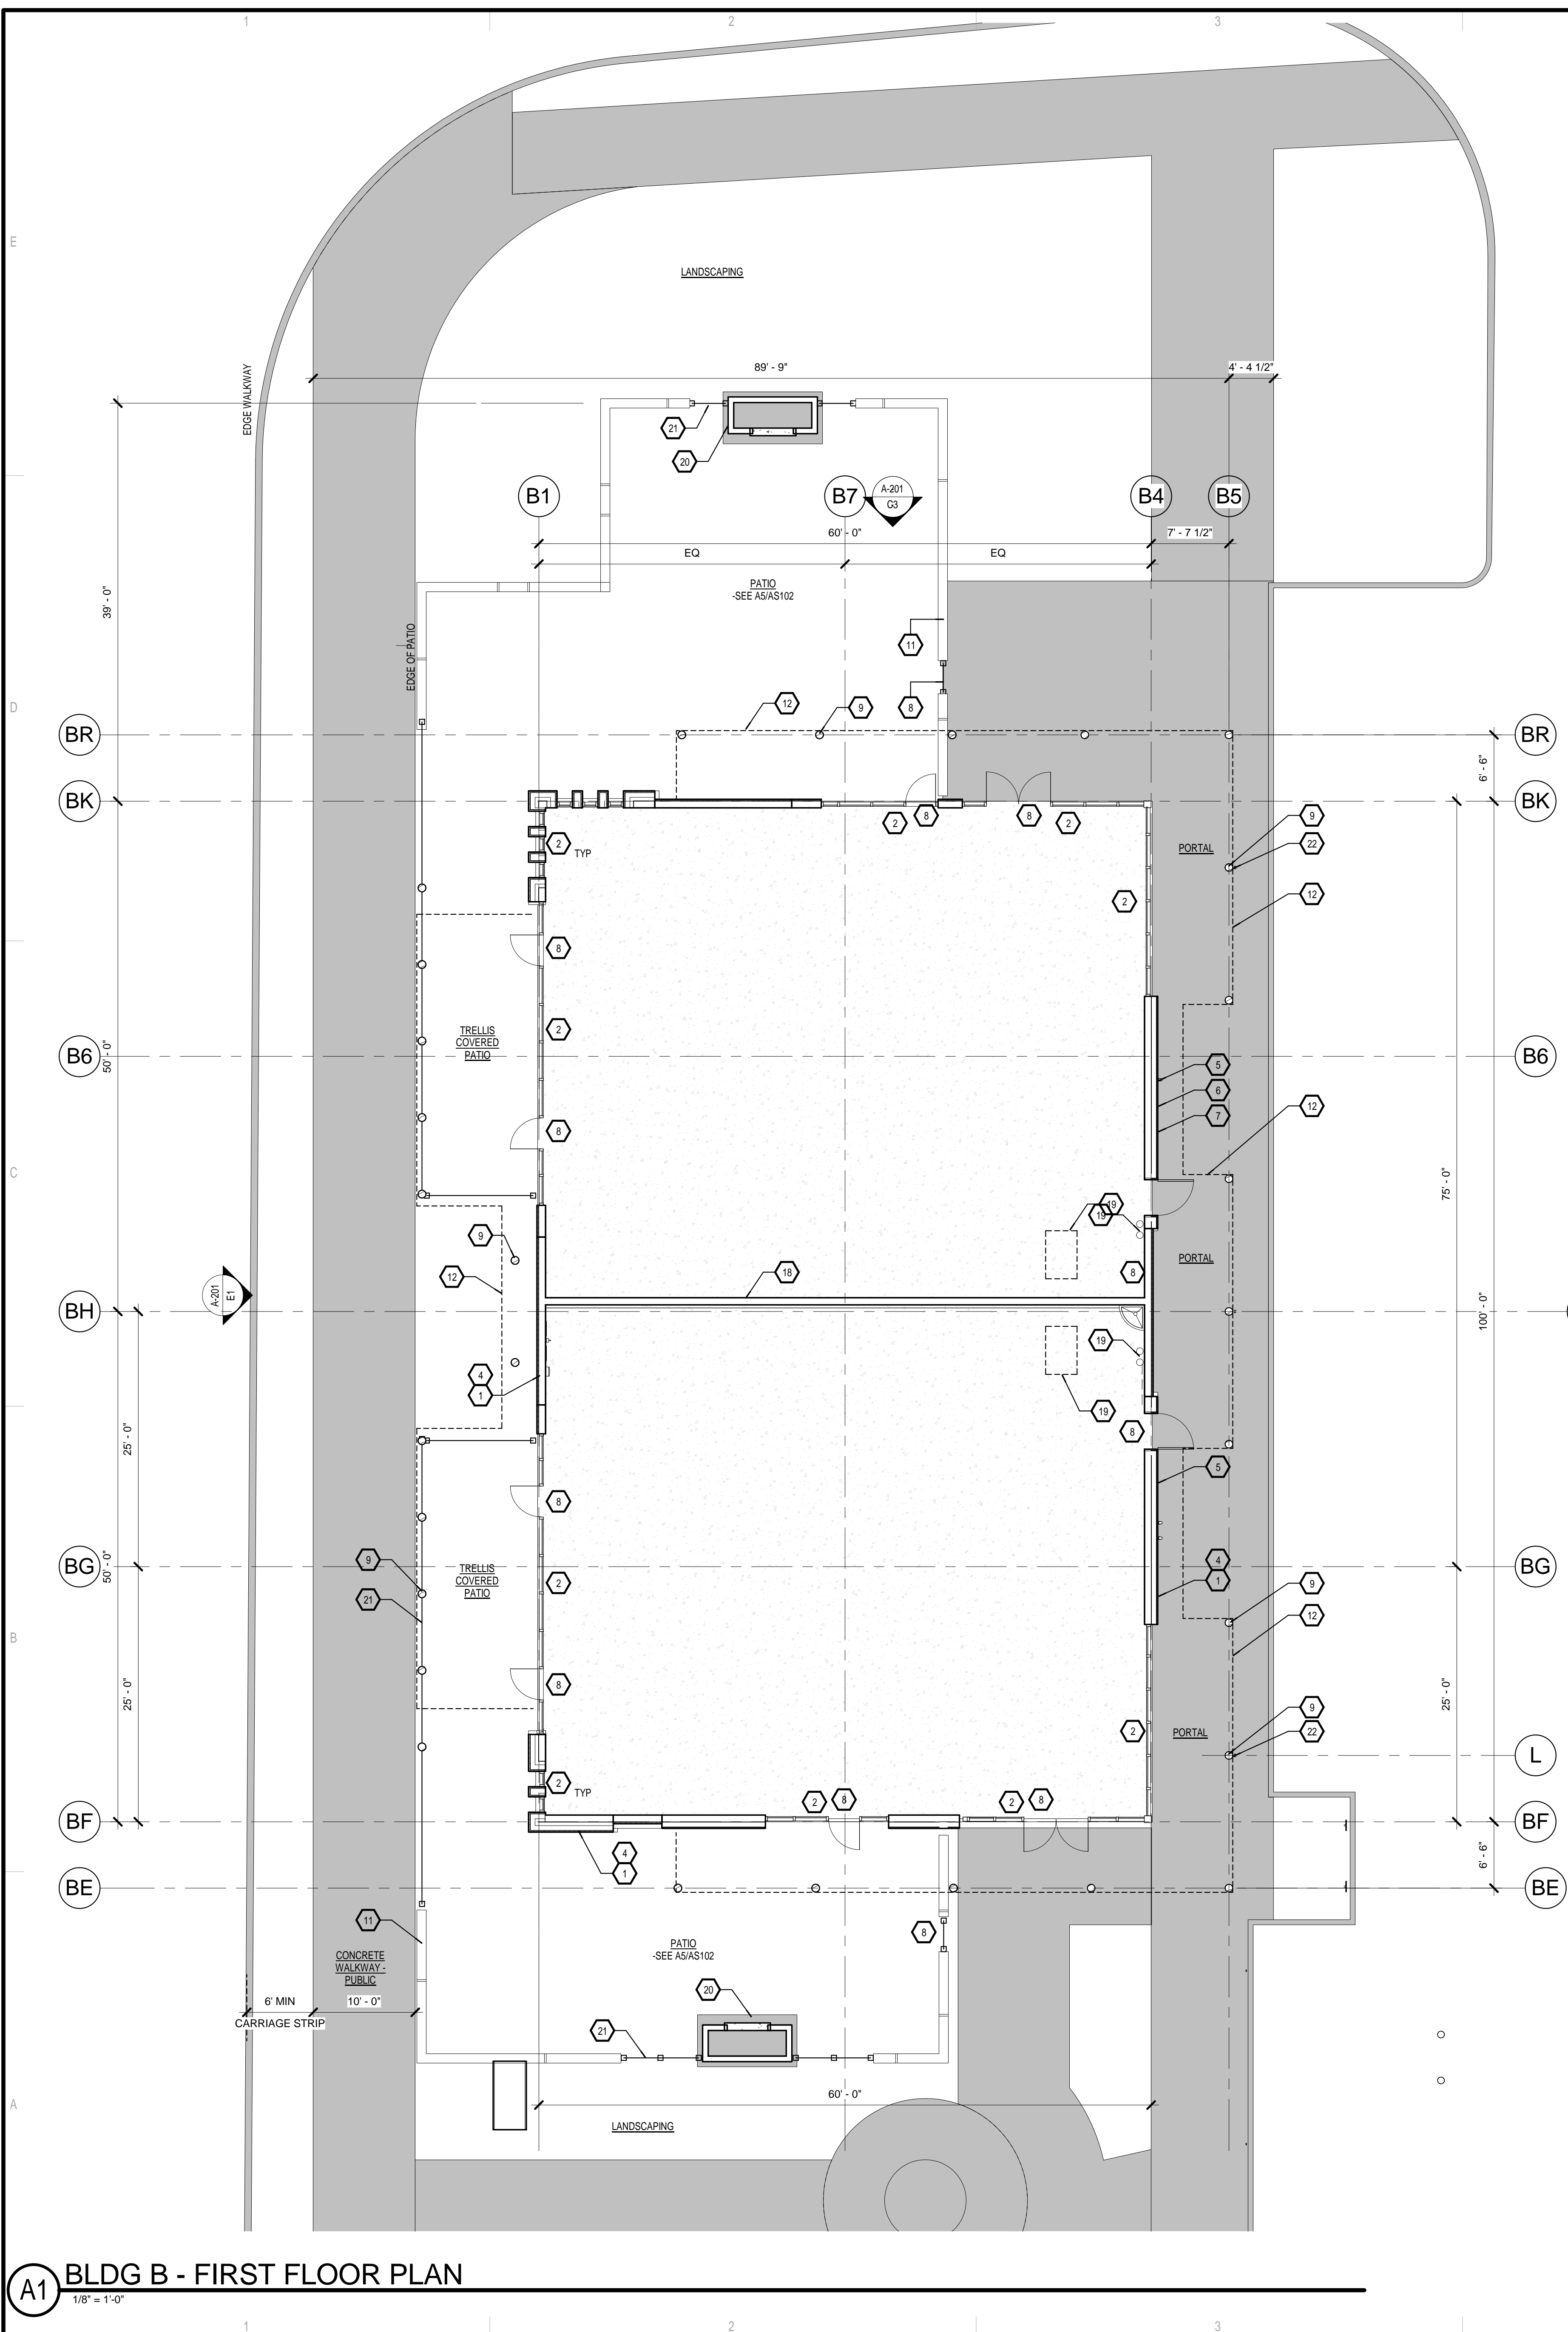

### GENERAL NOTES

- A) COORDINATE WITH MECHANICAL, ELECTRICAL & PLUMBING
- B) ALL INTERIOR DIMENSIONS ARE TO FACE OF STUD, UNLESS NOTED OTHERWISE
- C) ALL EXTERIOR DIMENSIONS ARE TO FACE OF STUD, UNLESS NOTED OTHERWISE
- D) REFER TO ENLARGED PLANS FOR WALL TYPES AND DIMENSIONS WITHIN DETAILED AREAS
- E) COORDINATE FINAL LOCATION OF FIRE EXTINGUISHERS WITH FIRE MARSHAL
- F) REFER TO A-401 FOR DOOR AND FRAME TYPES
- G) UNDER FLOOR UTILITIES COMPLETED IN TENANT IMPROVEMENT

### KEYED NOTES

- 1. EXTERIOR WALL - VARIES IN THICKNESS AND FORM REFER TO ELEVATIONS FOR ADDL. INFORMATION
- 2. ALUMINUM STOREFRONT
- 3. STEEL COLUMN - PER STRUCTURAL
- 4. TWO COAT SYNTHETIC STUCCO W/ CRACKMASTER OVER 1" RIGID INSULATION ADHERED TO 1/2" SHEATHING OVER 2X WOOD FLURRING OVER 2X8 WOOD STUDS @ 16" O.C.
- 5. GASELECTRIC METER
- 6. KNOX BOX
- 7. ROOF DRAIN WITHIN WALL
- 8. DOOR PER SCHEDULE
- 9. 10" DIAMETER WOOD COLUMN - TYP
- 10. OUTLINE OF SHADE STRUCTURE ABOVE
- 11. YARD WALL (42" MIN TALL) - EXTERIOR CEMENT PLASTER OVER 7/8" CMU WALL BOTH SIDES - PAINT TO MATCH STRUCTURE. SEE DETAIL A2/AS-106 & ELEVATIONS SHEET A-201 FOR ADDITIONAL INFORMATION
- 12. OUTLINE OF STRUCTURE ABOVE
- 13. RECESSED ALCOVE AT WALL
- 14. PROVIDE ELECTRICAL AT EXITS FOR FUTURE EXIT SIGNAGE
- 15. BRASS COW TONGUE @ ROOF DRAIN DOWNSPOUT TO OPTIONAL CONCRETE CHANNEL
- 16. ELECTRICAL OR PLUMBING PENETRATION AT SLAB - SEE SHEET A-100.
- 17. KEY OPERATED TAMPER PROOF HOSE BIBB LOCATION AT EXTERIOR WALL
- 18. FUTURE DEMISING WALL FOR REFERENCE ONLY - SEE TENANT IMPROVEMENT DRAWINGS
- 19. OUTLINE OF ROOF ACCESS HATCH ABOVE & FUTURE LOCATION OF ROOF ACCESS LADDER
- 20. FIRE PLACE AT YARD WALL
- 21. PAINTED STEEL FENCE 42" TALL - SEE D6 / AS-105
- 22. FACTORY PAINTED METAL DOWNSPOUT
- 23. FIRE RISER LOCATION - CENTER LINE



STUDIO SOUTHWEST ARCHITECTS, INC.  
 2101 Mountain Rd. NW, Albuquerque, NM 87104  
 505.843.9639 Fax 505.843.9683  
 Web Site: www.studioswarch.com  
 Email: mail@studioswarch.com

© 2014, Studio Southwest Architects, Inc.  
 Duplication or reproduction by any means without the express written consent of Studio Southwest Architects, Inc. is a violation of federal and international law. The information contained in this document is the intellectual property of Studio Southwest, Inc. and all rights thereto are Reserved. For exceptions refer to the Owner-Architect Agreement.

#### CONSULTANTS

Consultant	Role
Architect	Engineer

Architect: \_\_\_\_\_ Engineer: \_\_\_\_\_

**DRB SUBMITTAL**

### AIS PAD 1 - BUILDING B SHELL CONSTRUCTION

2300 12TH STREET  
 BUILDING B  
 ALBUQUERQUE NM 87104

No	Date	Description
Revision Schedule		

ISSUE:	SD
PROJECT NUMBER:	1513
FILE:	1513A-101.RVT
DRAWN BY:	DSJ
CHECKED BY:	DSJ
DATE:	01/18/16

### SHEET TITLE

**BUILDING B - FLOOR PLAN**

**A-101**