


**A1 1ST FLOOR PLAN**  
1/8" = 1'-0"

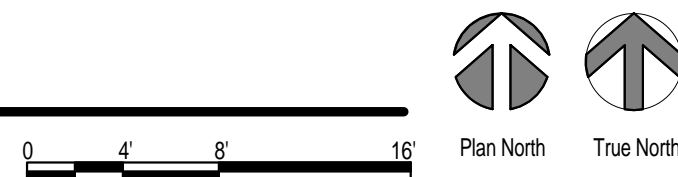

STUDIO SOUTHWEST ARCHITECTS, INC.  
2101 Mountain Rd. NW, Albuquerque, NM 87104  
505.843.9639 Fax 505.843.9683  
Web Site: www.studioswarch.com  
Email: mail@studioswarch.com

© 2013, Studio Southwest Architects, Inc.  
Duplication or reproduction by any means without the express written consent of Studio Southwest Architects, Inc. is a violation of federal and international law. The information contained in this document is the intellectual property of Studio Southwest, Inc. and all rights thereto are reserved. For exceptions refer to the Owner-Architect Agreement.

CONSULTANTS

Architect Engineer

**DRB  
SUBMITTAL**

**AIS MASTER PLAN PHASE 1**

2400 12TH STREET  
ALBUQUERQUE NM 87104

No	Date	Description
Revision Schedule		
ISSUE:	DES DEV	
PROJECT NUMBER:	1513	
FILE:	0000A-101.RVT	
DRAWN BY:	DSJ	
CHECKED BY:	RH	
DATE:	03/30/15	

**BUILDING A - FIRST FLOOR PLAN - OVERALL**

**A-101**