




D1 PHASE II - BLDG B - SOUTH ELEVATION
1" = 10'-0"

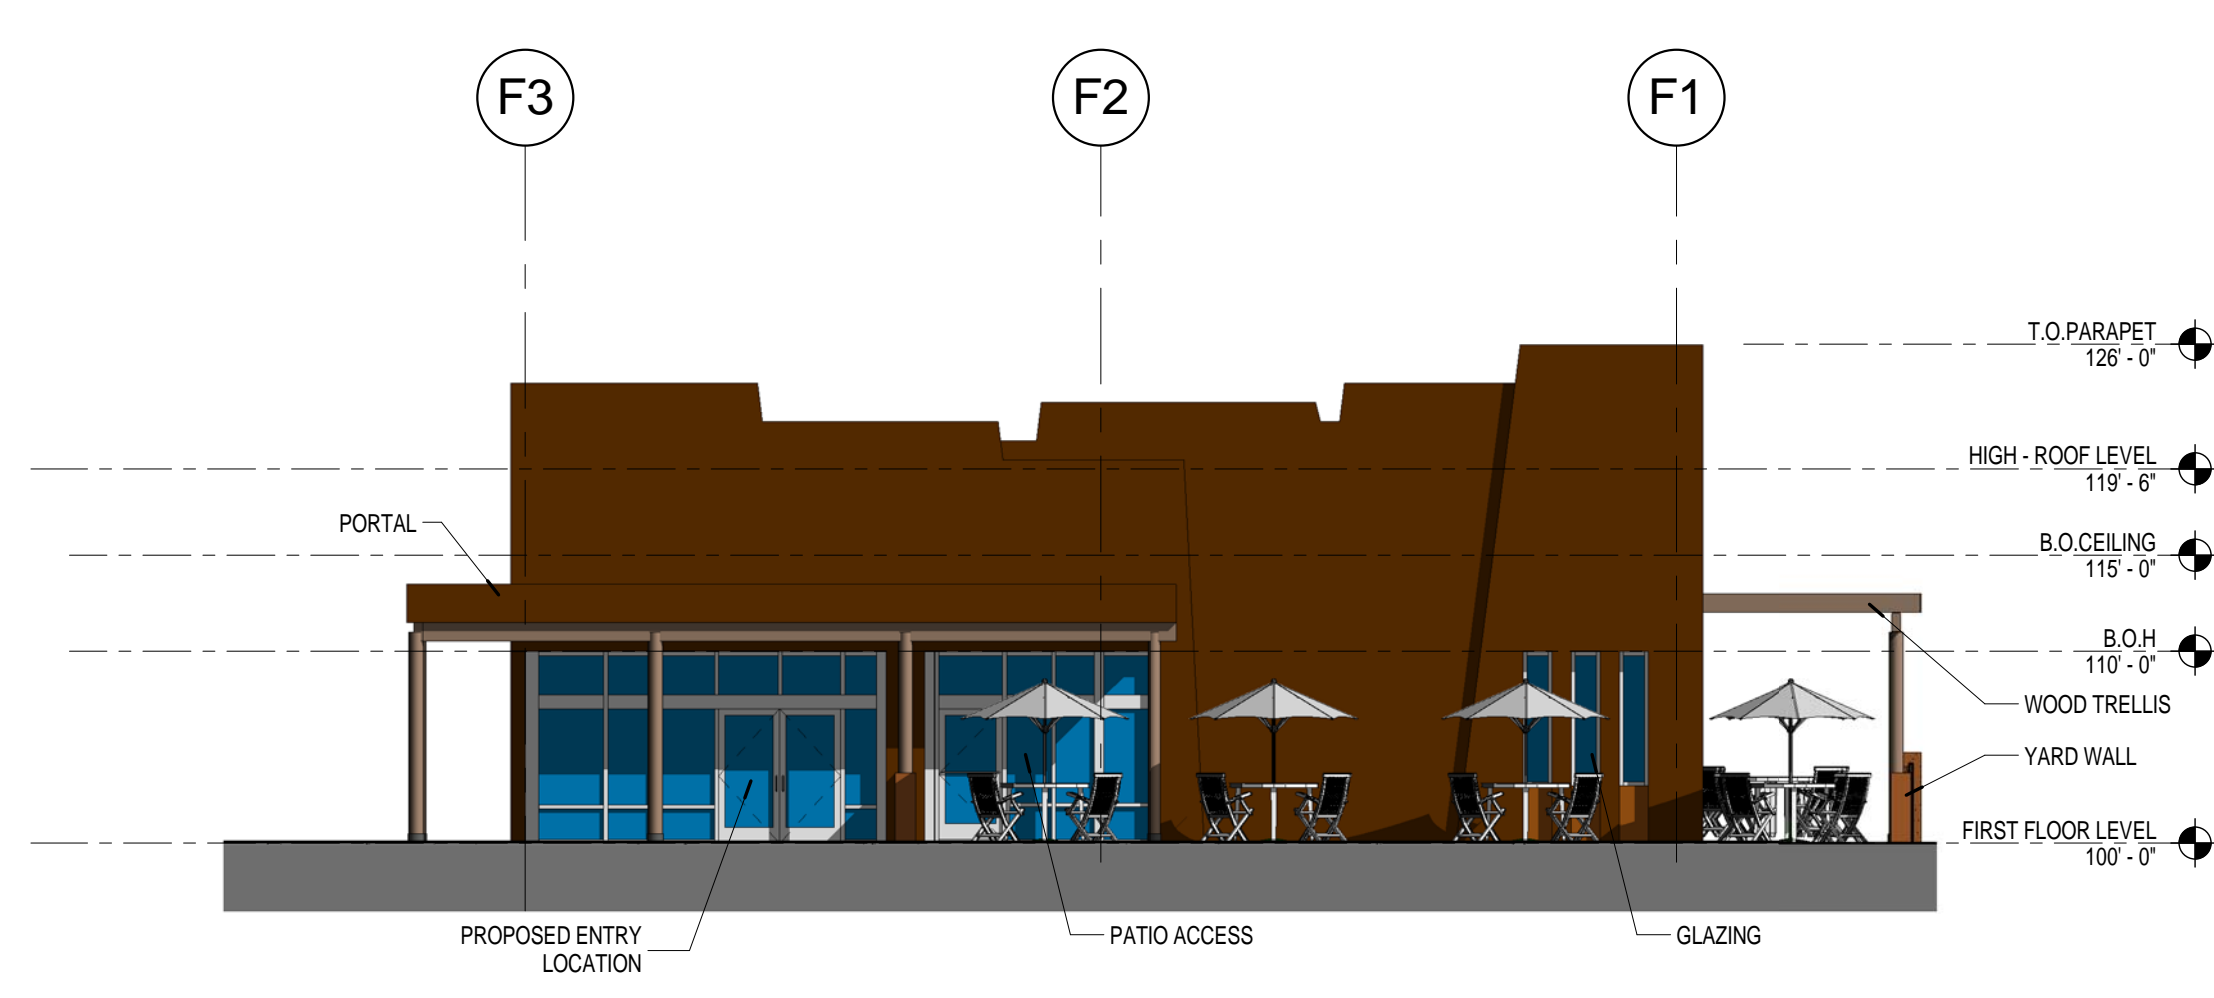


D3 PHASE II - BLDG B - NORTH ELEVATION
1" = 10'-0"

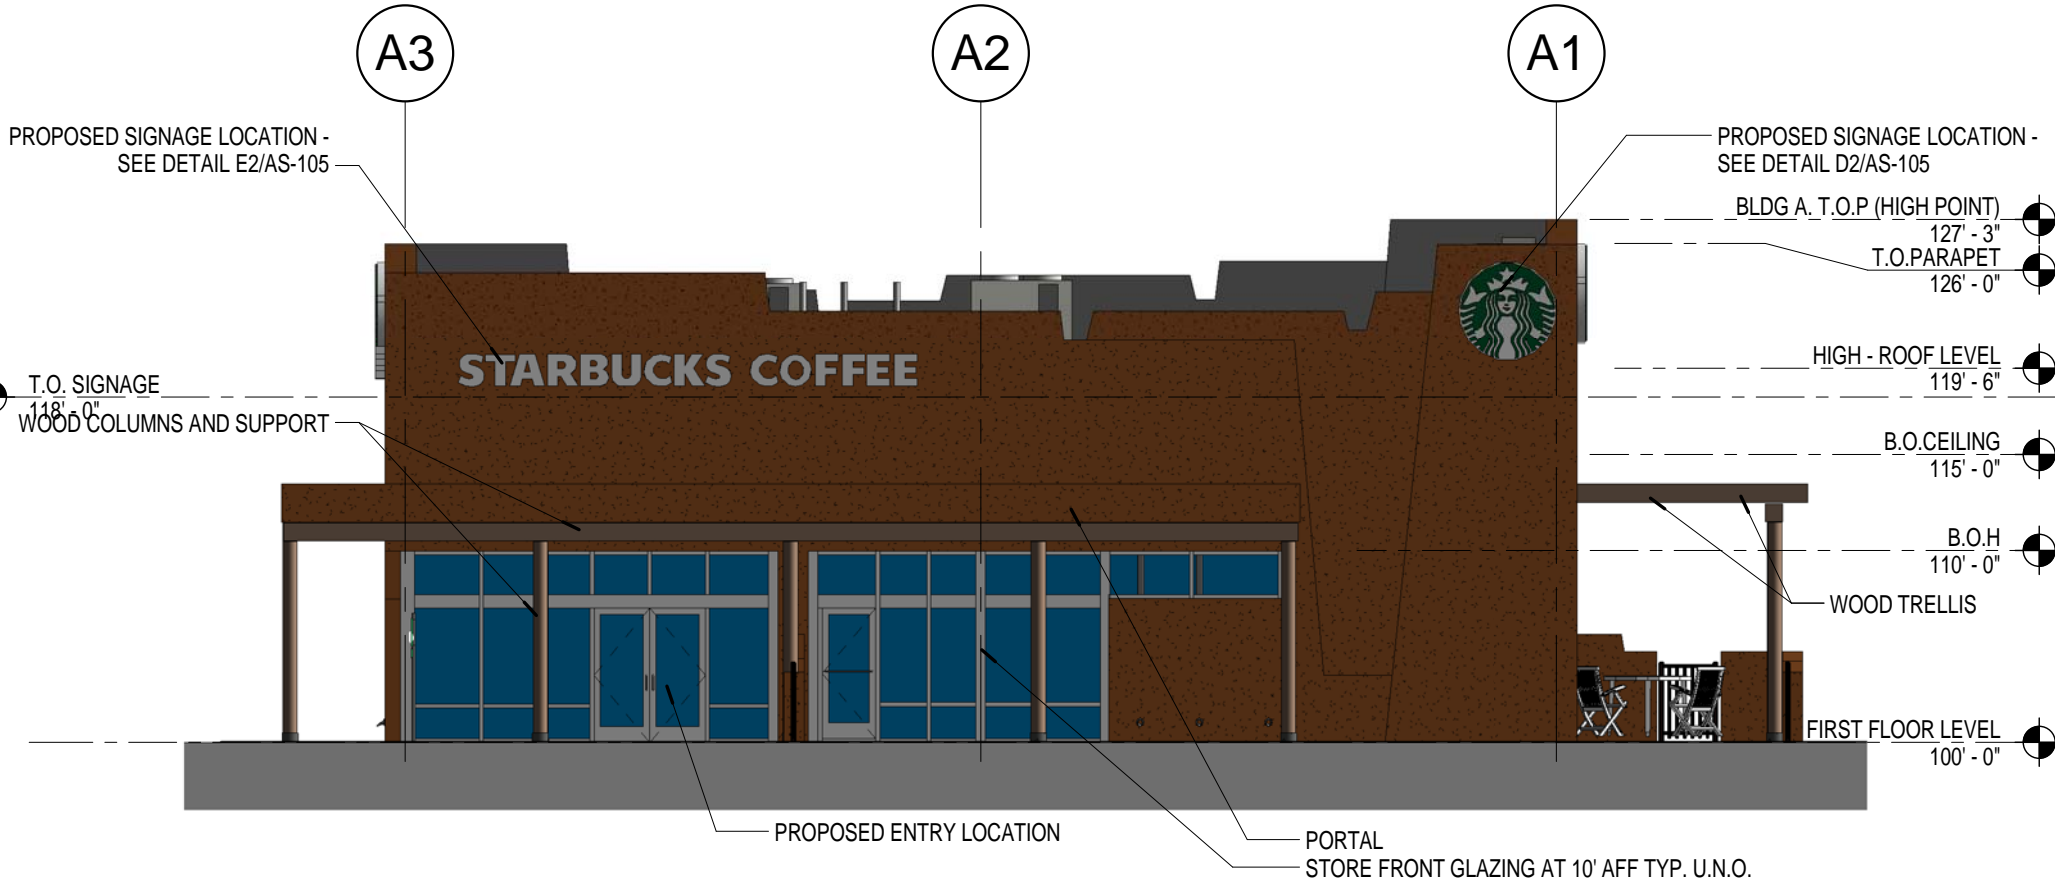


C1 BUILDING A - NORTH ELEVATION
1" = 10'-0"

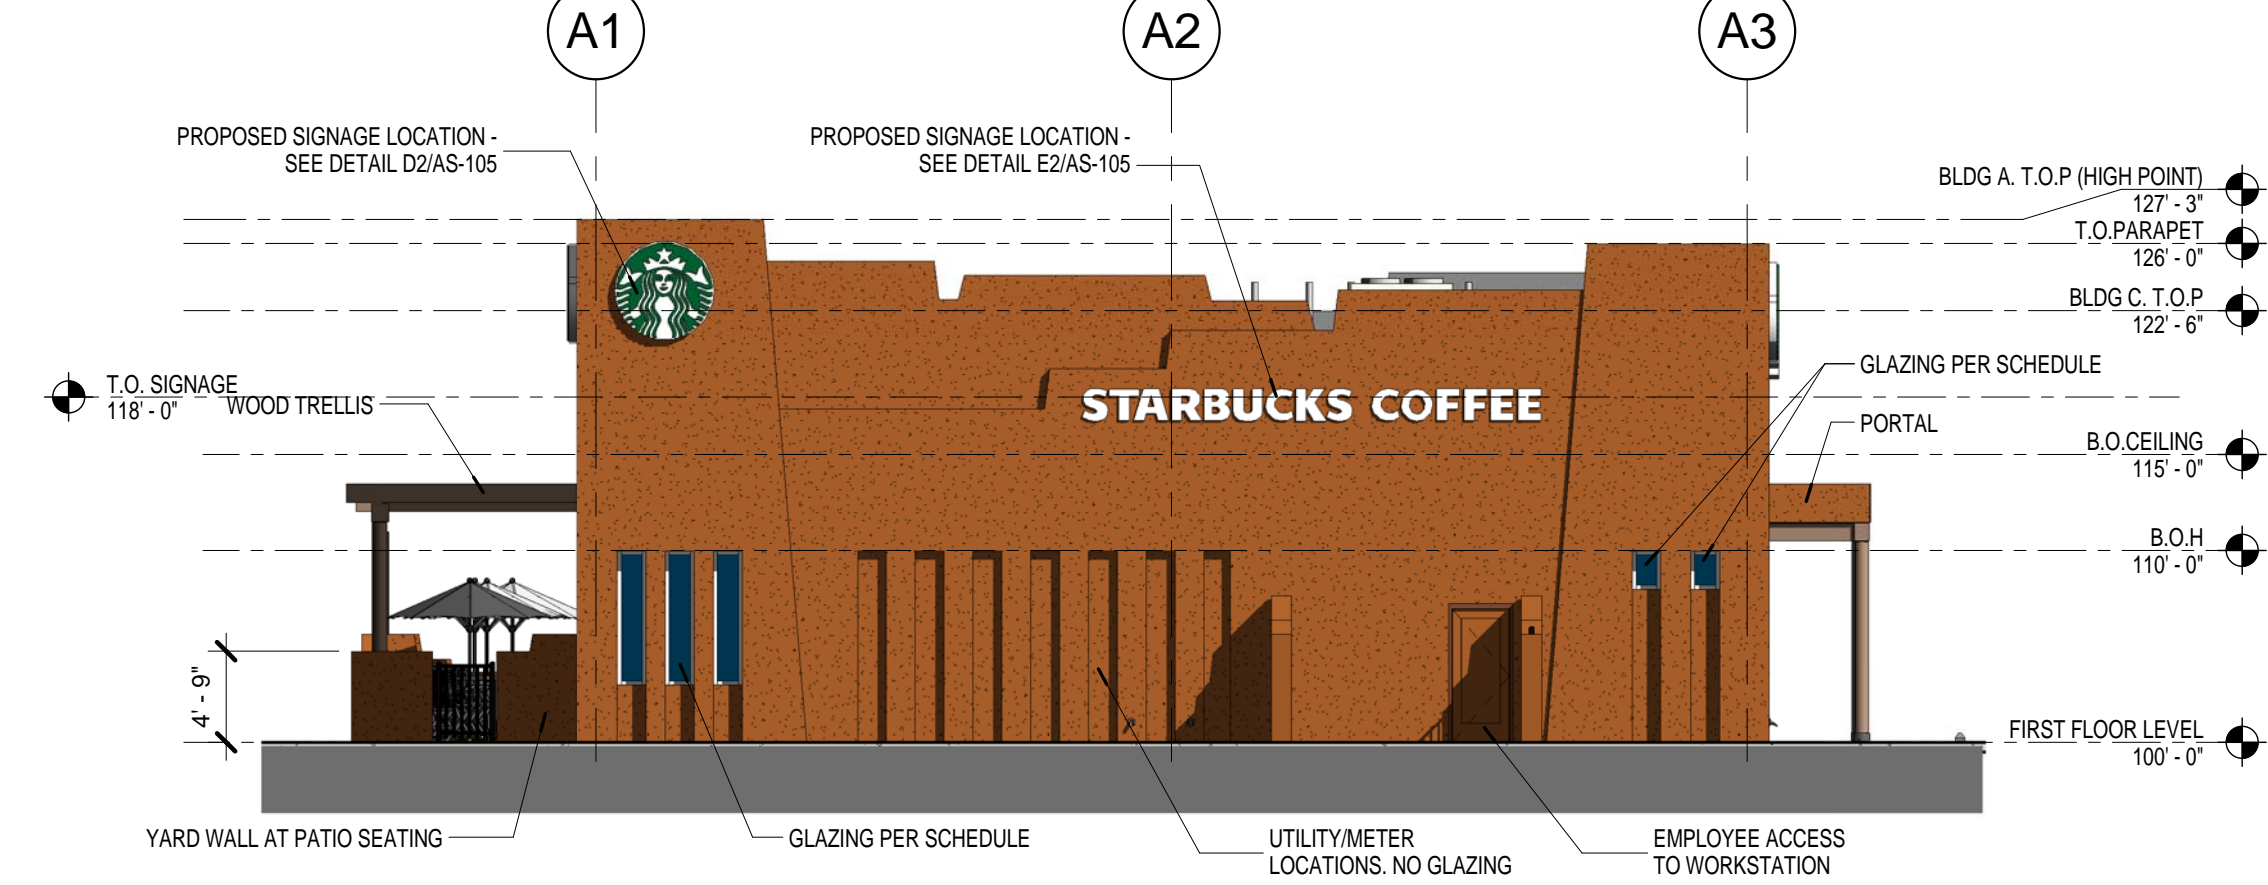

C3 BUILDING A - SOUTH ELEVATION
1" = 10'-0"

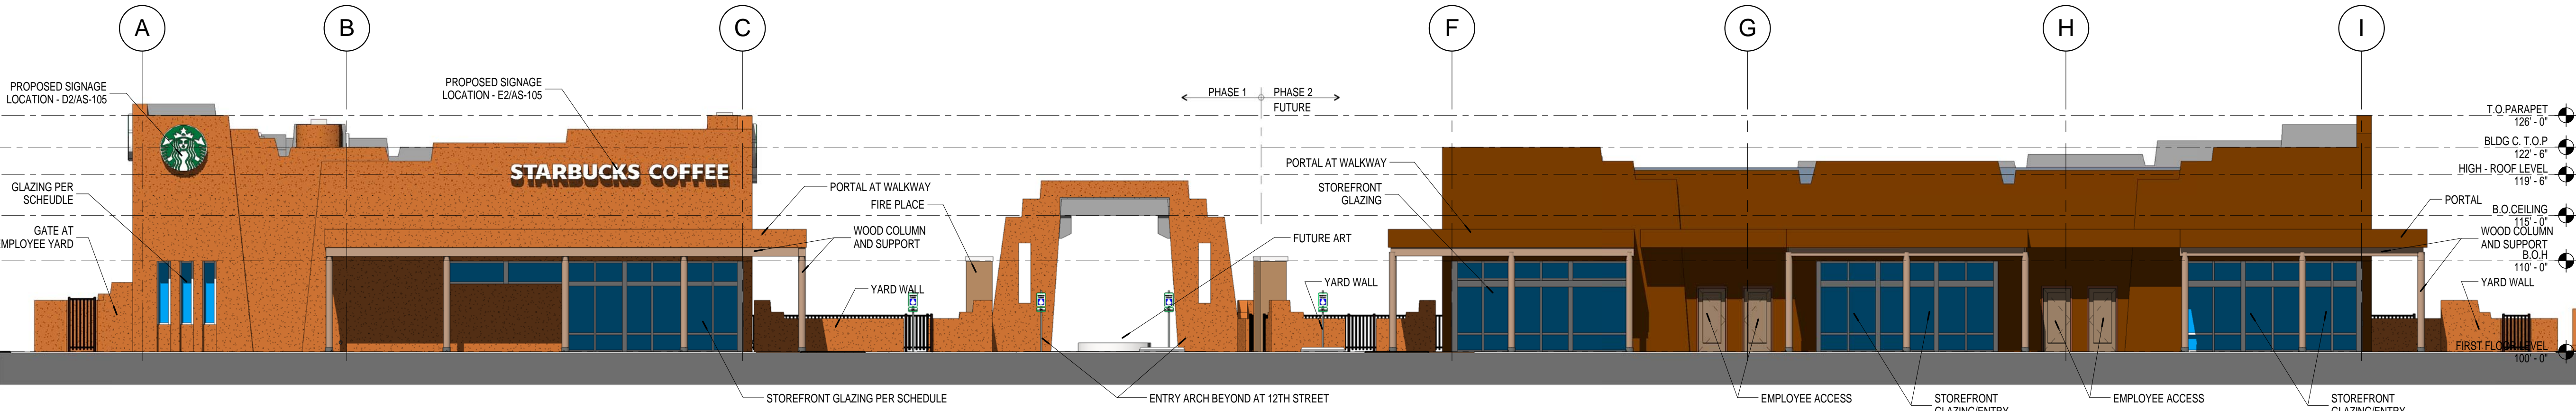

B1 EAST BUILDING ELEVATION
1" = 10'-0"

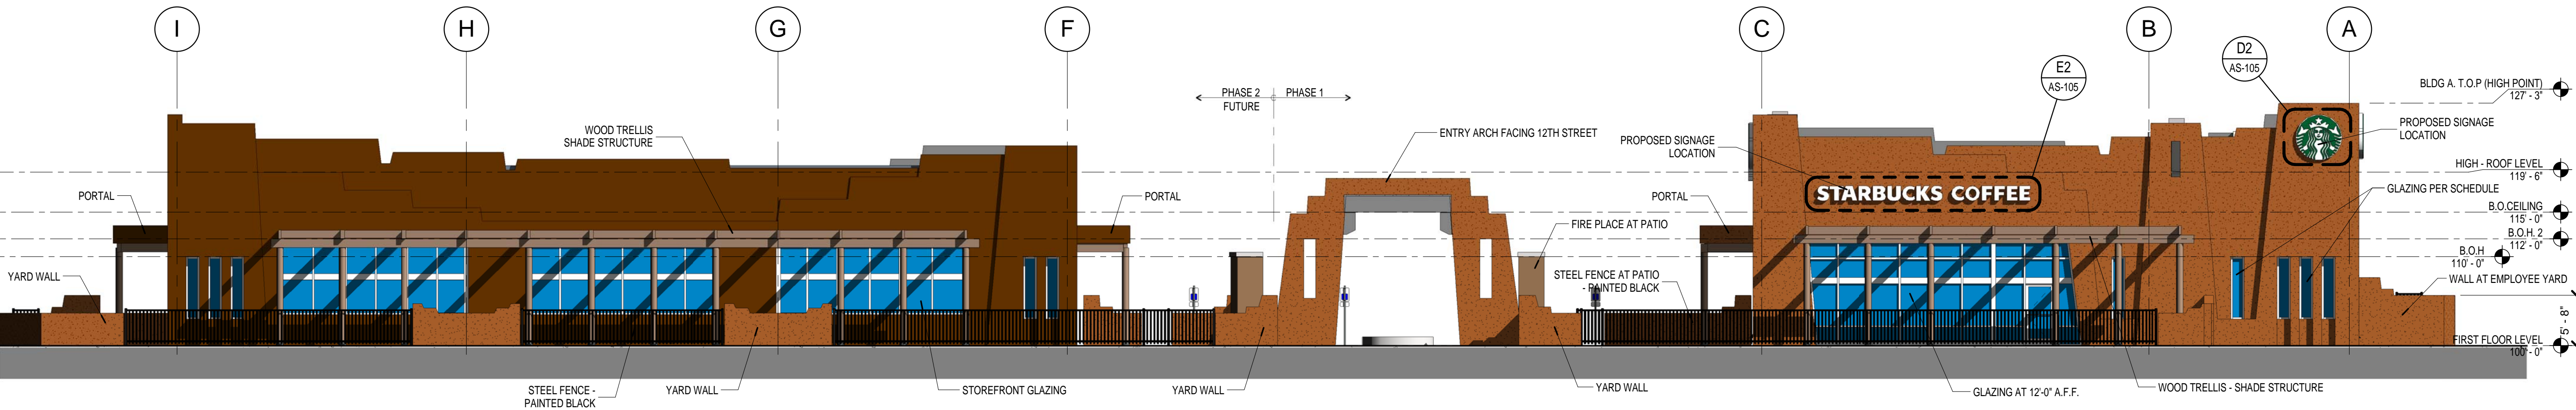

No	Date	Description
Revision Schedule		
ISSUE:	DES DEV	
PROJECT NUMBER:	1513	
FILE:	0000A-201.RVT	
DRAWN BY:	DSJ	
CHECKED BY:	RH	
DATE:	03/30/15	