




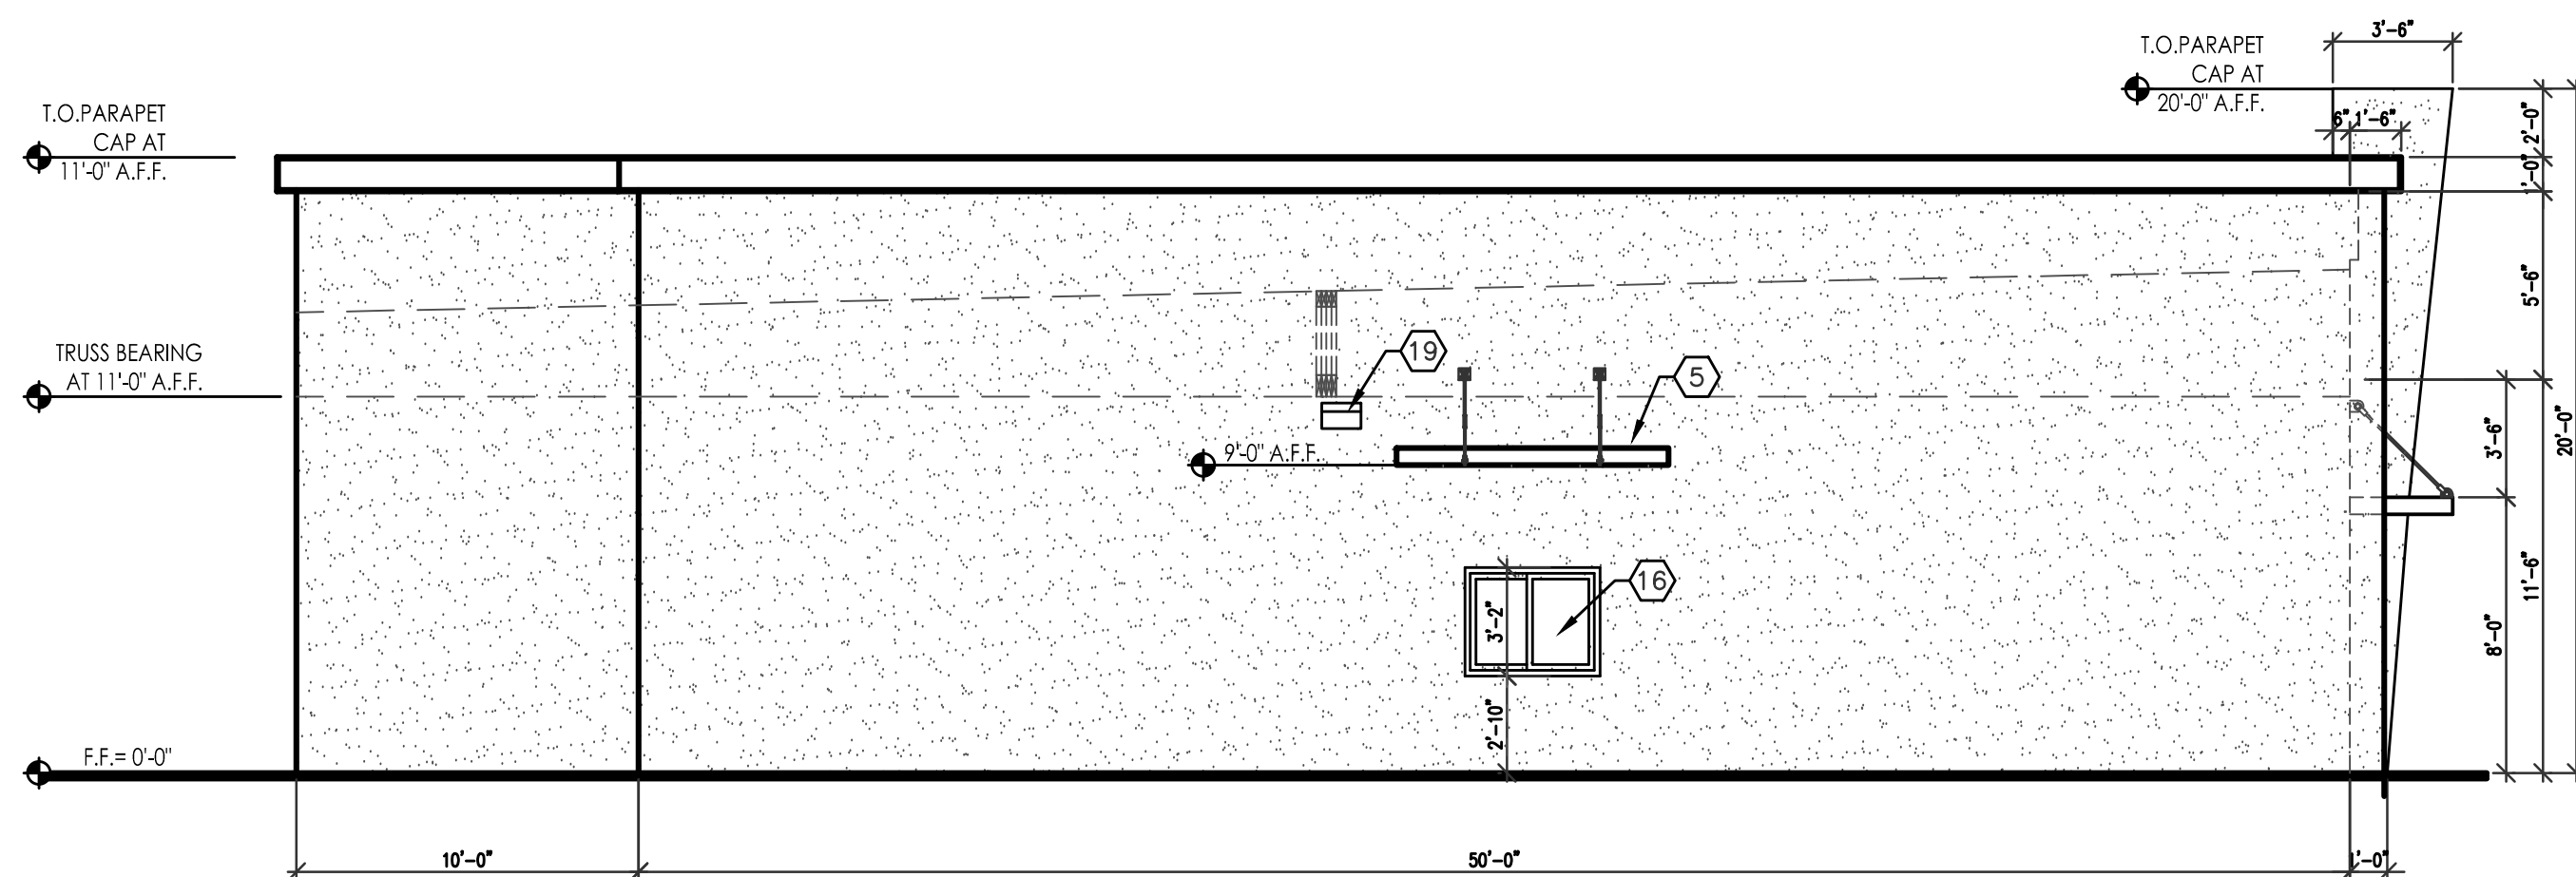


3 BUILDING A - WEST ELEVATION (BUILDING B SIM.)
3/16" = 1'-0"

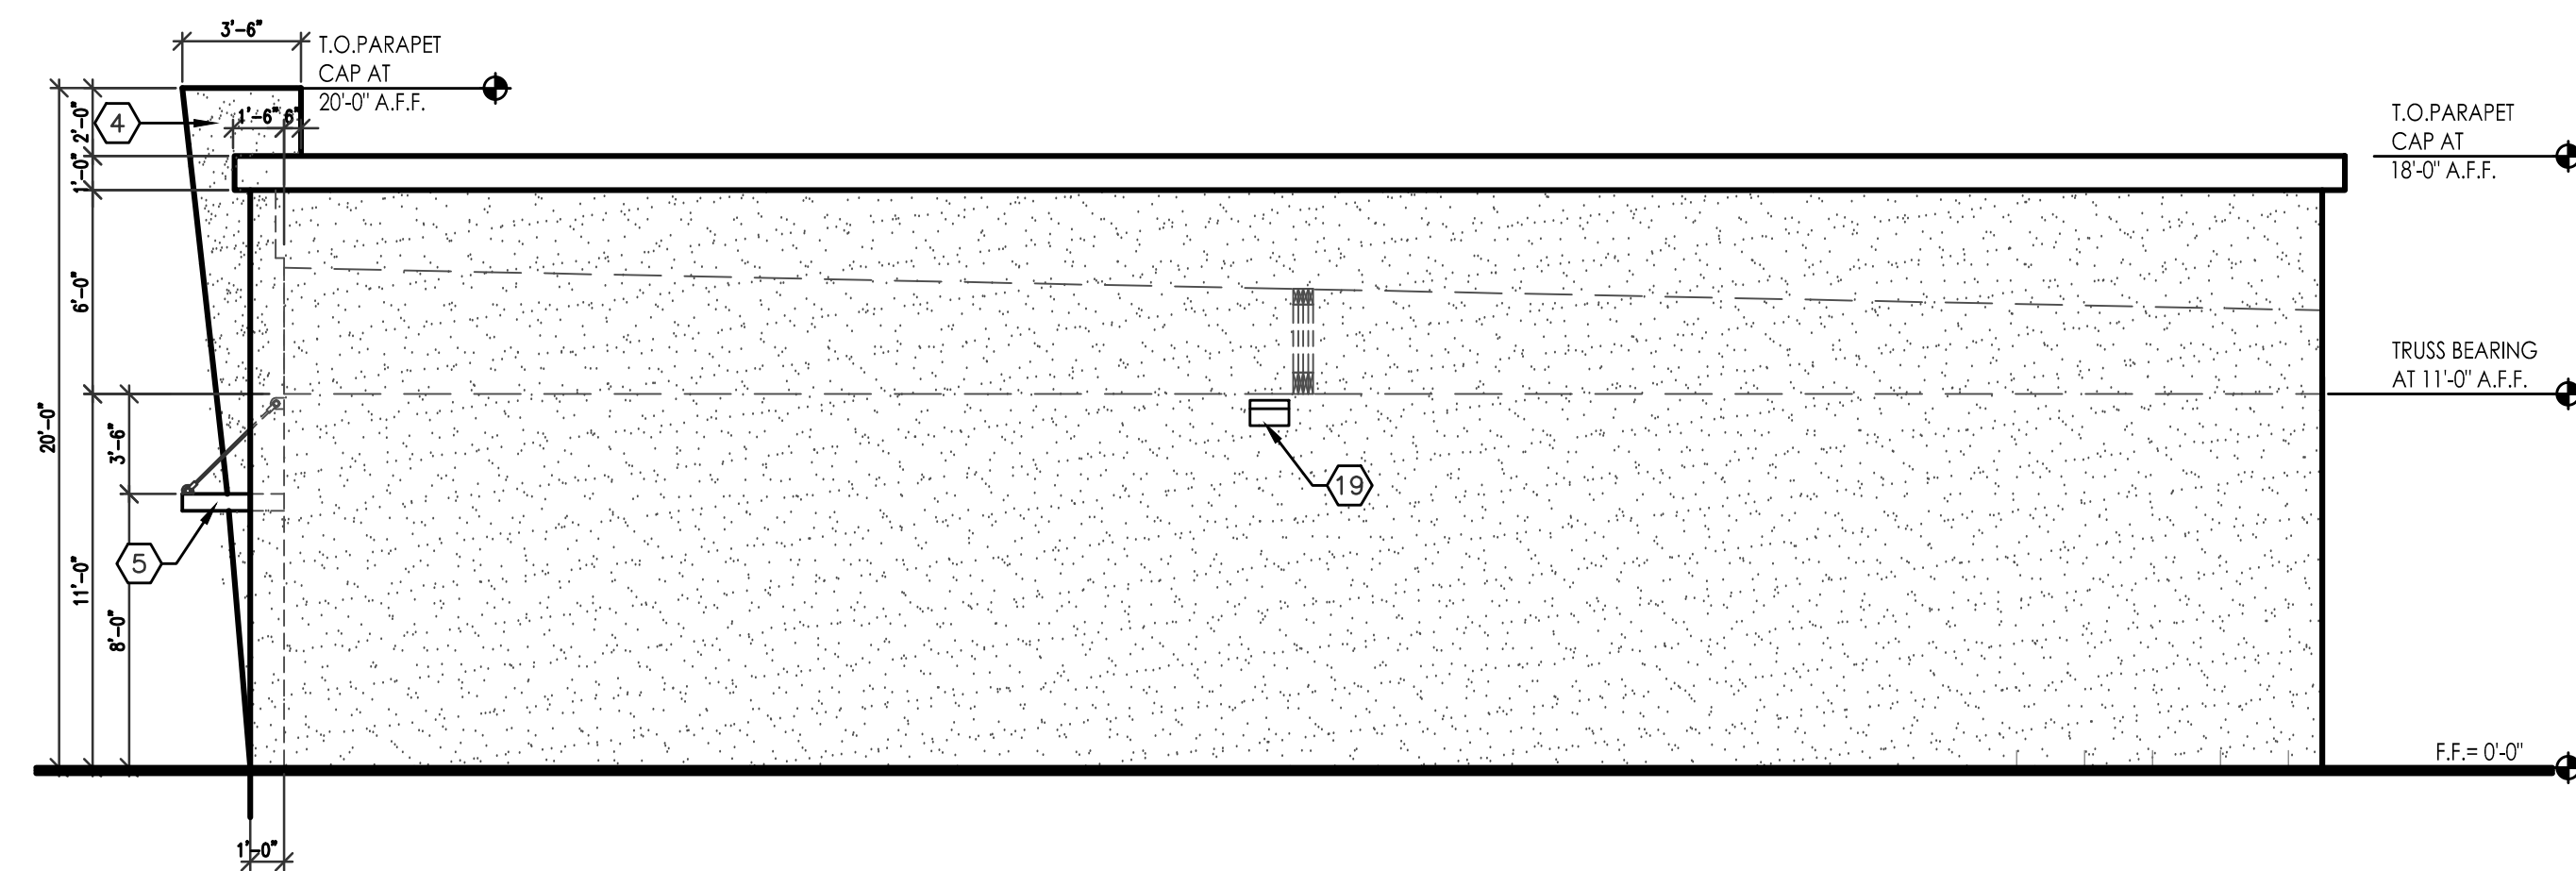

4 BUILDING A - EAST ELEVATION (BUILDING B SIM.)
3/16" = 1'-0"

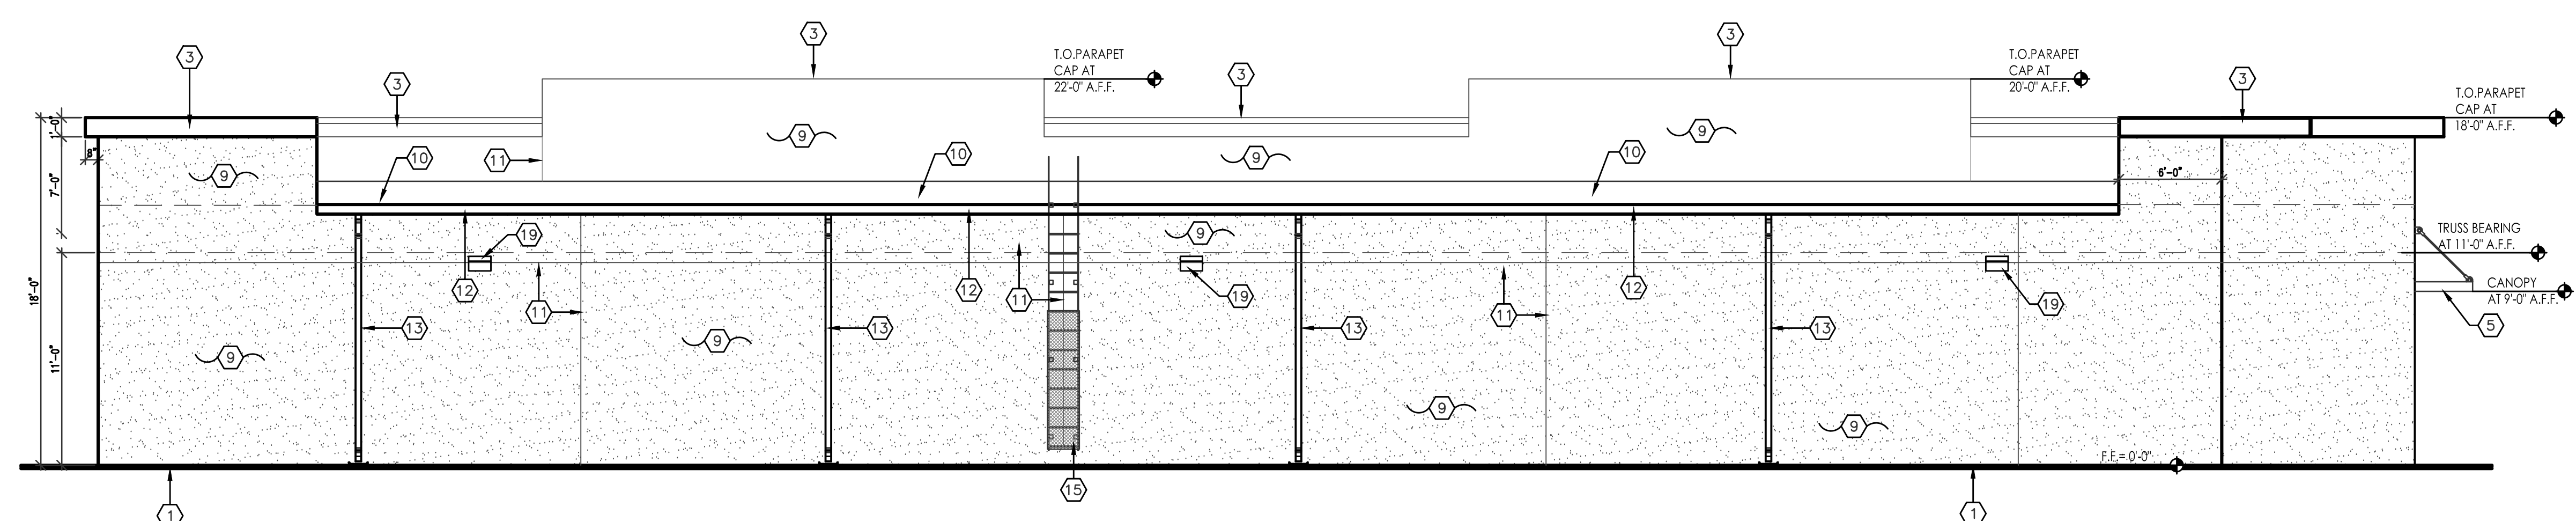


2 BUILDING A - NORTH ELEVATION (BUILDING B SIM.)
3/16" = 1'-0"

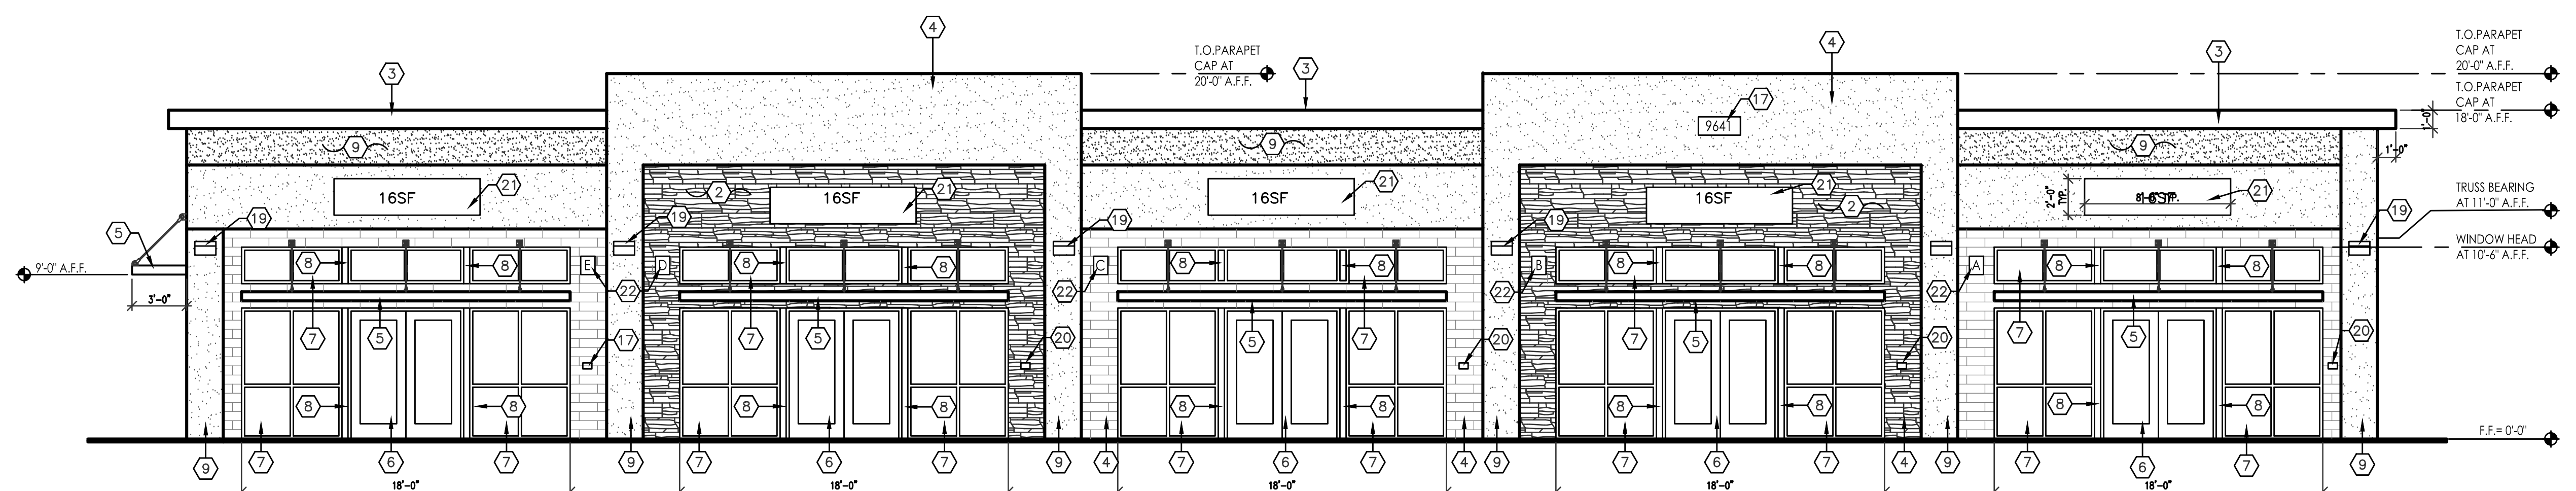

1 BUILDING A - SOUTH ELEVATION (BUILDING B SIM.)
3/16" = 1'-0"

- KEYED NOTES
1. CERAMIC TILE OVER 1/2" DUROC CEMENT BOARD OVER TYVEX BUILDING WRAP OVER 7/16" OSB WALL SHEATHING, TYP.
 2. STACKED STONE OVER 1/2" DUROC CEMENT BOARD ON TYVEX BUILDING WRAP OVER 7/16" OSB WALL SHEATHING, TYP.
 3. STUCCO PARAPET CAP, REF: ROOF PLAN AND BUILDING SECTIONS.
 4. STUCCO FACADE, REF: ROOF PLAN AND BUILDING SECTIONS.
 5. ALUM. FRAMED CANOPY WITH TURNBUCKLE, REF: BUILDING SECTIONS.
 6. ALUM. STOREFRONT DOORS WITH TEMPERED CLEAR GLAZING, REF: FLOOR PLANS.
 7. ALUM. STOREFRONT WINDOW WITH 1" INSULATED CLEAR GLAZING, REF: FLOOR PLANS.
 8. ALUM. BRAKE METAL WRAP AT PARALLAM POST, BREAK METAL COLOR TO MATCH STOREFRONT FRAMING SYSTEM.
 9. 2 COAT STUCCO OVER 20 METAL LATH OVER TYVEX BUILDING WRAP ON 7/16" CONT. OSB WALL SHEATHING, TYP.
 10. 45 MIL TPO ROOFING, REF: ROOF PLAN.
 11. CONT. METAL STUCCO CONTROL JOINT, TYP.
 12. CONT. ALUM. GUTTER PAINT TO MATCH STUCCO COLOR, TYP.
 13. ALUM. DOWNSPOUT
 14. N/A
 15. ROOF ACCESS LADDER WITH EXPANDED METAL LOCKING DOOR, REF: ROOF DETAIL SHEET, PAINT LADDER FRAME AND DOOR TO MATCH STUCCO COLOR, TYP. G.C. TO PROVIDE 4x WOOD BLOCKING IN WALL FOR LADDER.
 16. DRIVE-UP WINDOW, REF: FLOOR PLAN.
 17. PREMISES IDENTIFICATION TO BE MIN. 4 INCH HIGH NUMERALS, 0.5" STROKE ON A CONTRASTING BACKGROUND PER IFC SEC. 505.1.
 18. TENANT ADDRESS
 19. WALL PACK ELECTRICAL LIGHT - SEE ELECTRICAL
 20. "KNOX BOX" CONTRACTOR TO VERIFY LOCATION WITH FIRE MARSHAL AND MOUNTING HEIGHT
 21. SIGNAGE BACK LIGHTED BY OWNER TO COMPLY WITH CABQ SIGN CODE 14-16-3-5

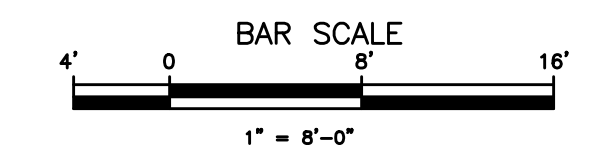

EAGLE RANCH RETAIL
BUILDING EXTERIOR ELEVATIONS
9641 EAGLE RANCH ROAD, NW, ALBUQUERQUE, NM
PROJECT #1620

REVISION	DATE
DATE	2-23-2017
SHEET NUMBER	A-4.2