


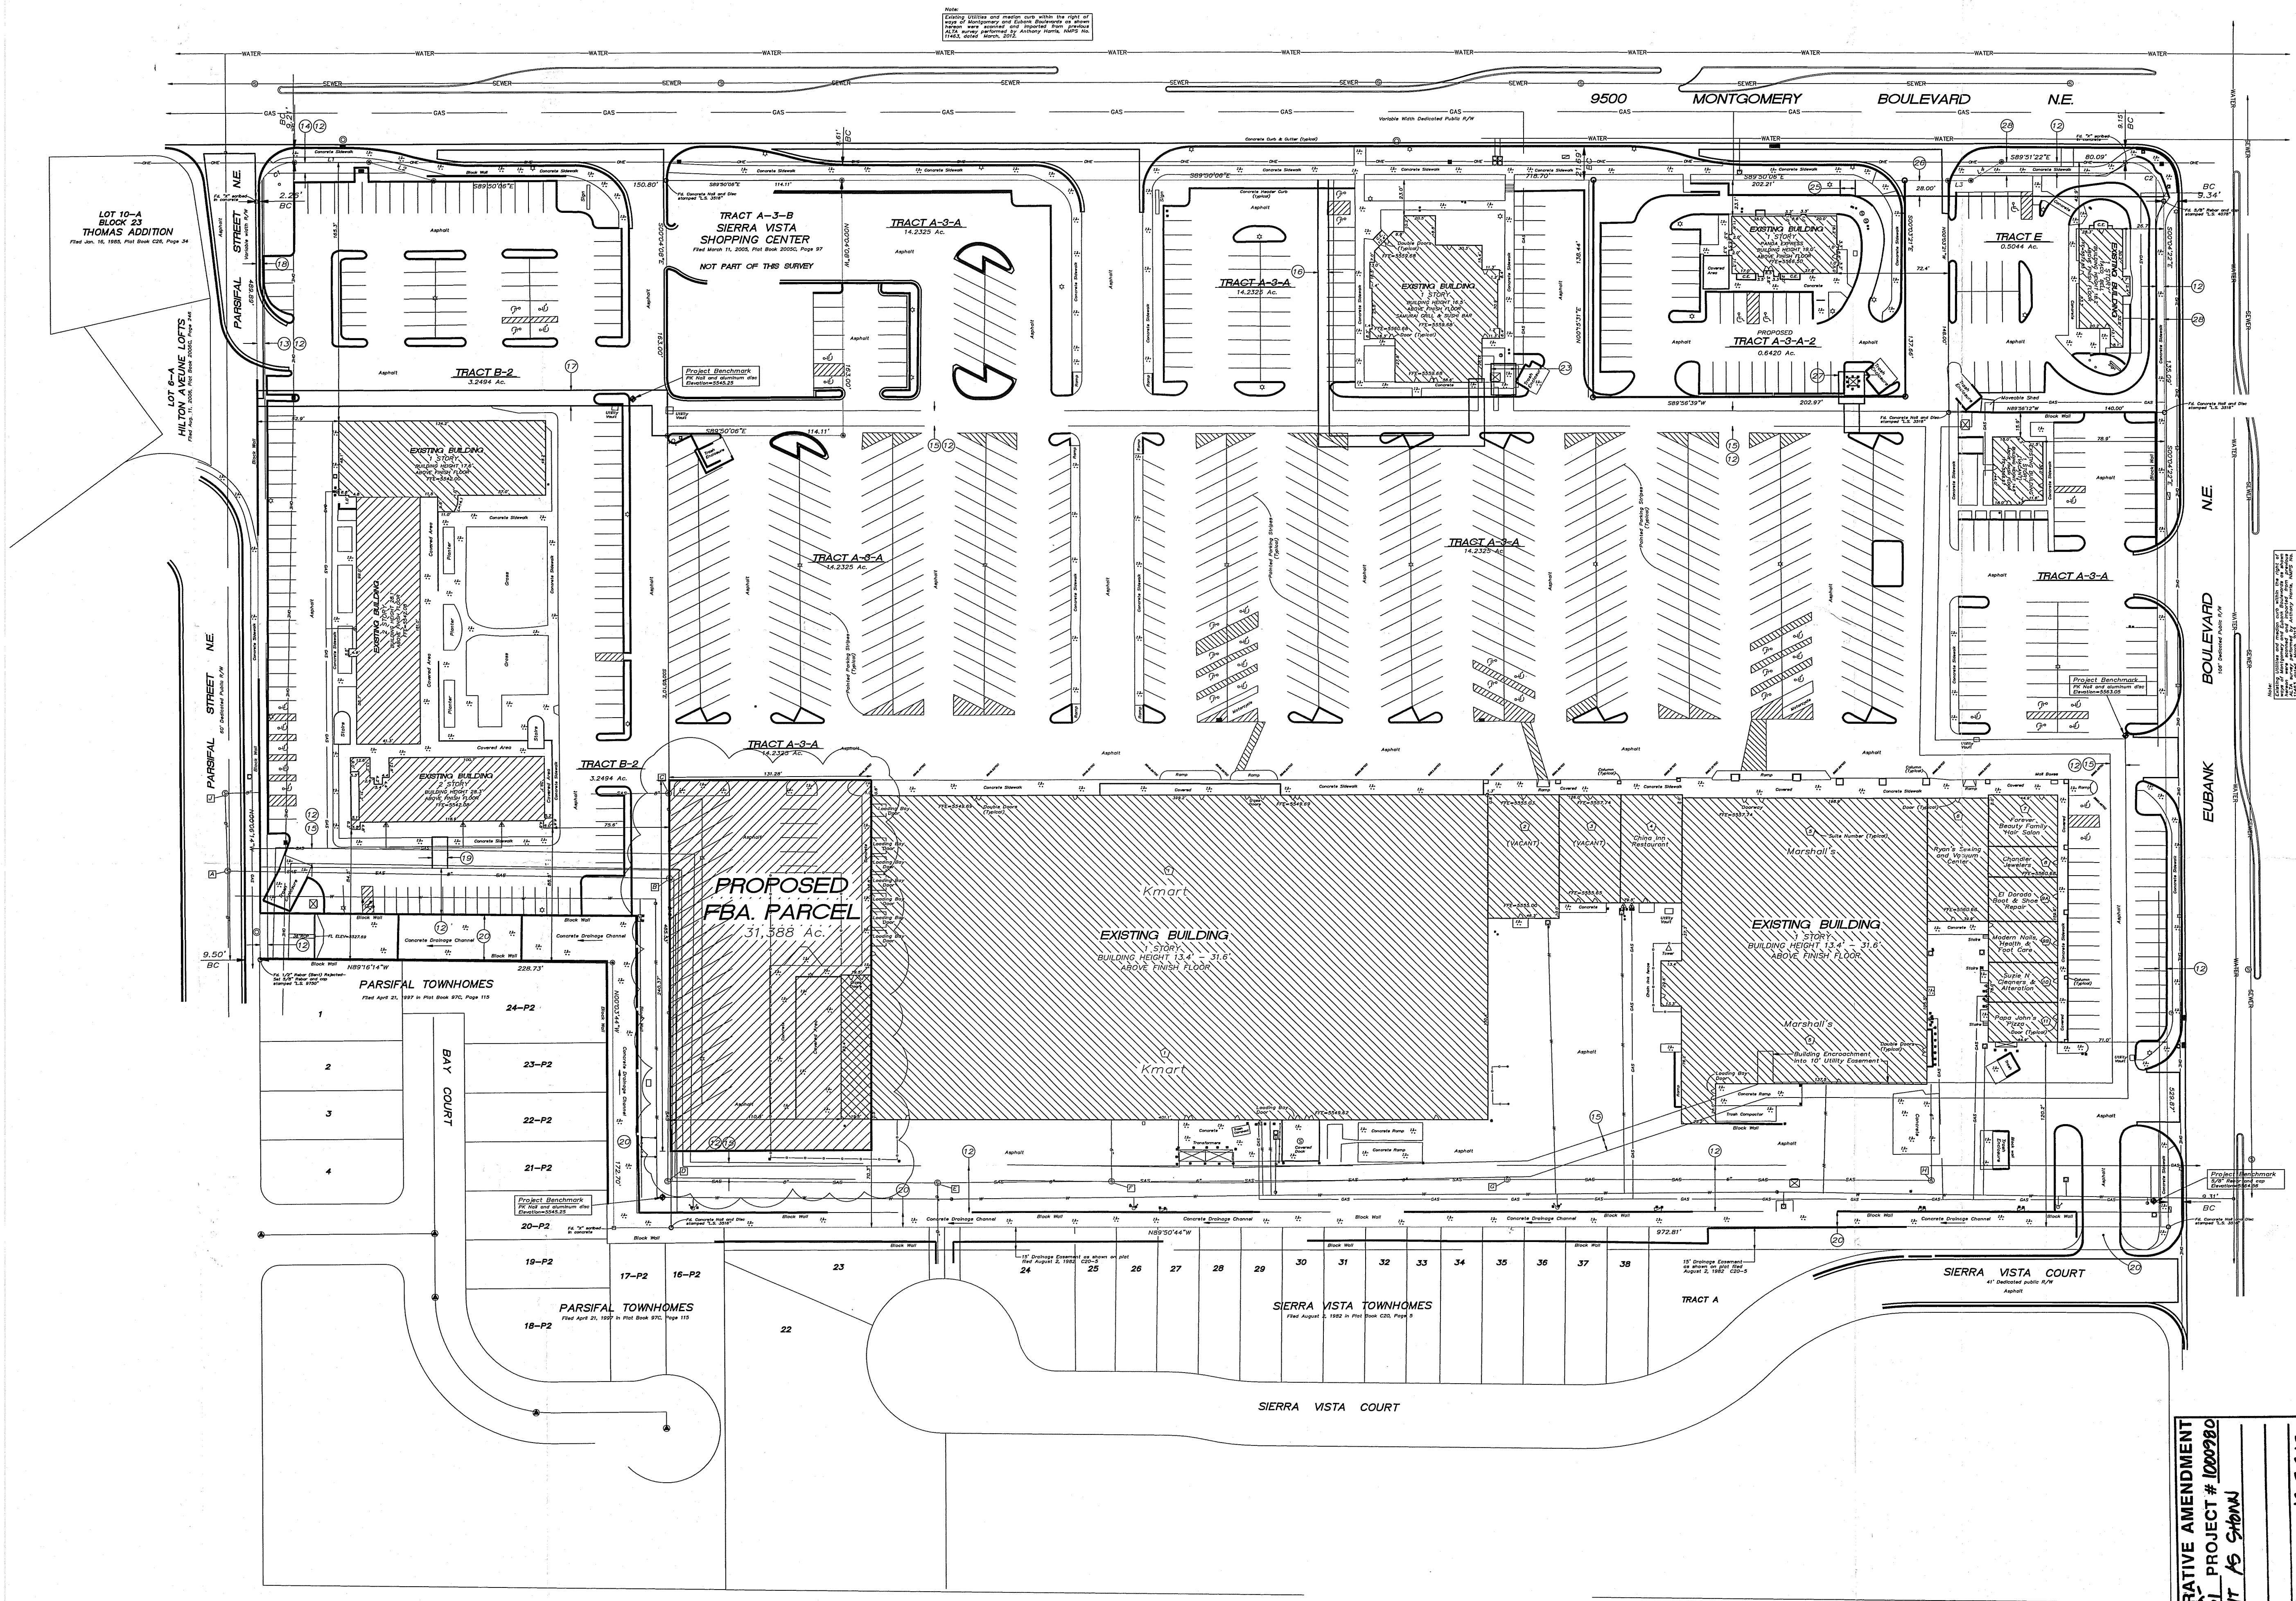

ADMINISTRATIVE AMENDMENT
FILE # 100980
LOT 9911 AS SHOWN

APPROVED BY: [Signature] DATE: 12-1-2015

* NOTE: A LICENSED ARCHITECT OR ENGINEER MUST SIGN AND SEAL THIS SUBDIVISION AS SHOWN MEETS BUILDING CODE REQUIREMENTS PER 10 RAY APPROVAL.

PROJECT TITLE	SIERRA VISTA		
ADDRESS	9500 MONTGOMERY BLVD. NE ALBUQUERQUE, NM		
PROJECT MANAGER	STEPHEN DUNBAR	JOB NO.	-
SHEET TITLE	SITE PLAN FOR BUILDING PERMIT ADMINISTRATIVE AMENDMENT		
DATE	11/23/2015	SHEET	AS.1
SCALE	1"=50'-0"		



MODULUS ARCHITECTS
220 COPPER AVE. N.W. SUITE 350
ALBUQUERQUE, NEW MEXICO 87102
PHONE (505) 338-1499 FAX (505) 338-1498

REV	DATE	BY	REVISION
1			
2			
3			
4			
5			
6			