


PROJECT # 1001178





DWL ARCHITECTS & PLANNERS, INC.
 202 CENTRAL AVE., S.E.
 WEST COURTYARD
 ALBUQUERQUE, NEW MEXICO 87103
 FAX (505) 242-4159
 VOICE (505) 242-6202
 E-MAIL DWL.HQ@DWLNET.COM

NEW OFFICE BUILDING
**RUSSELL K. WHITENER
 WHITENER LAW FIRM, PA**
 ALBUQUERQUE, NEW MEXICO 87110
 4110 CUTLER, NE

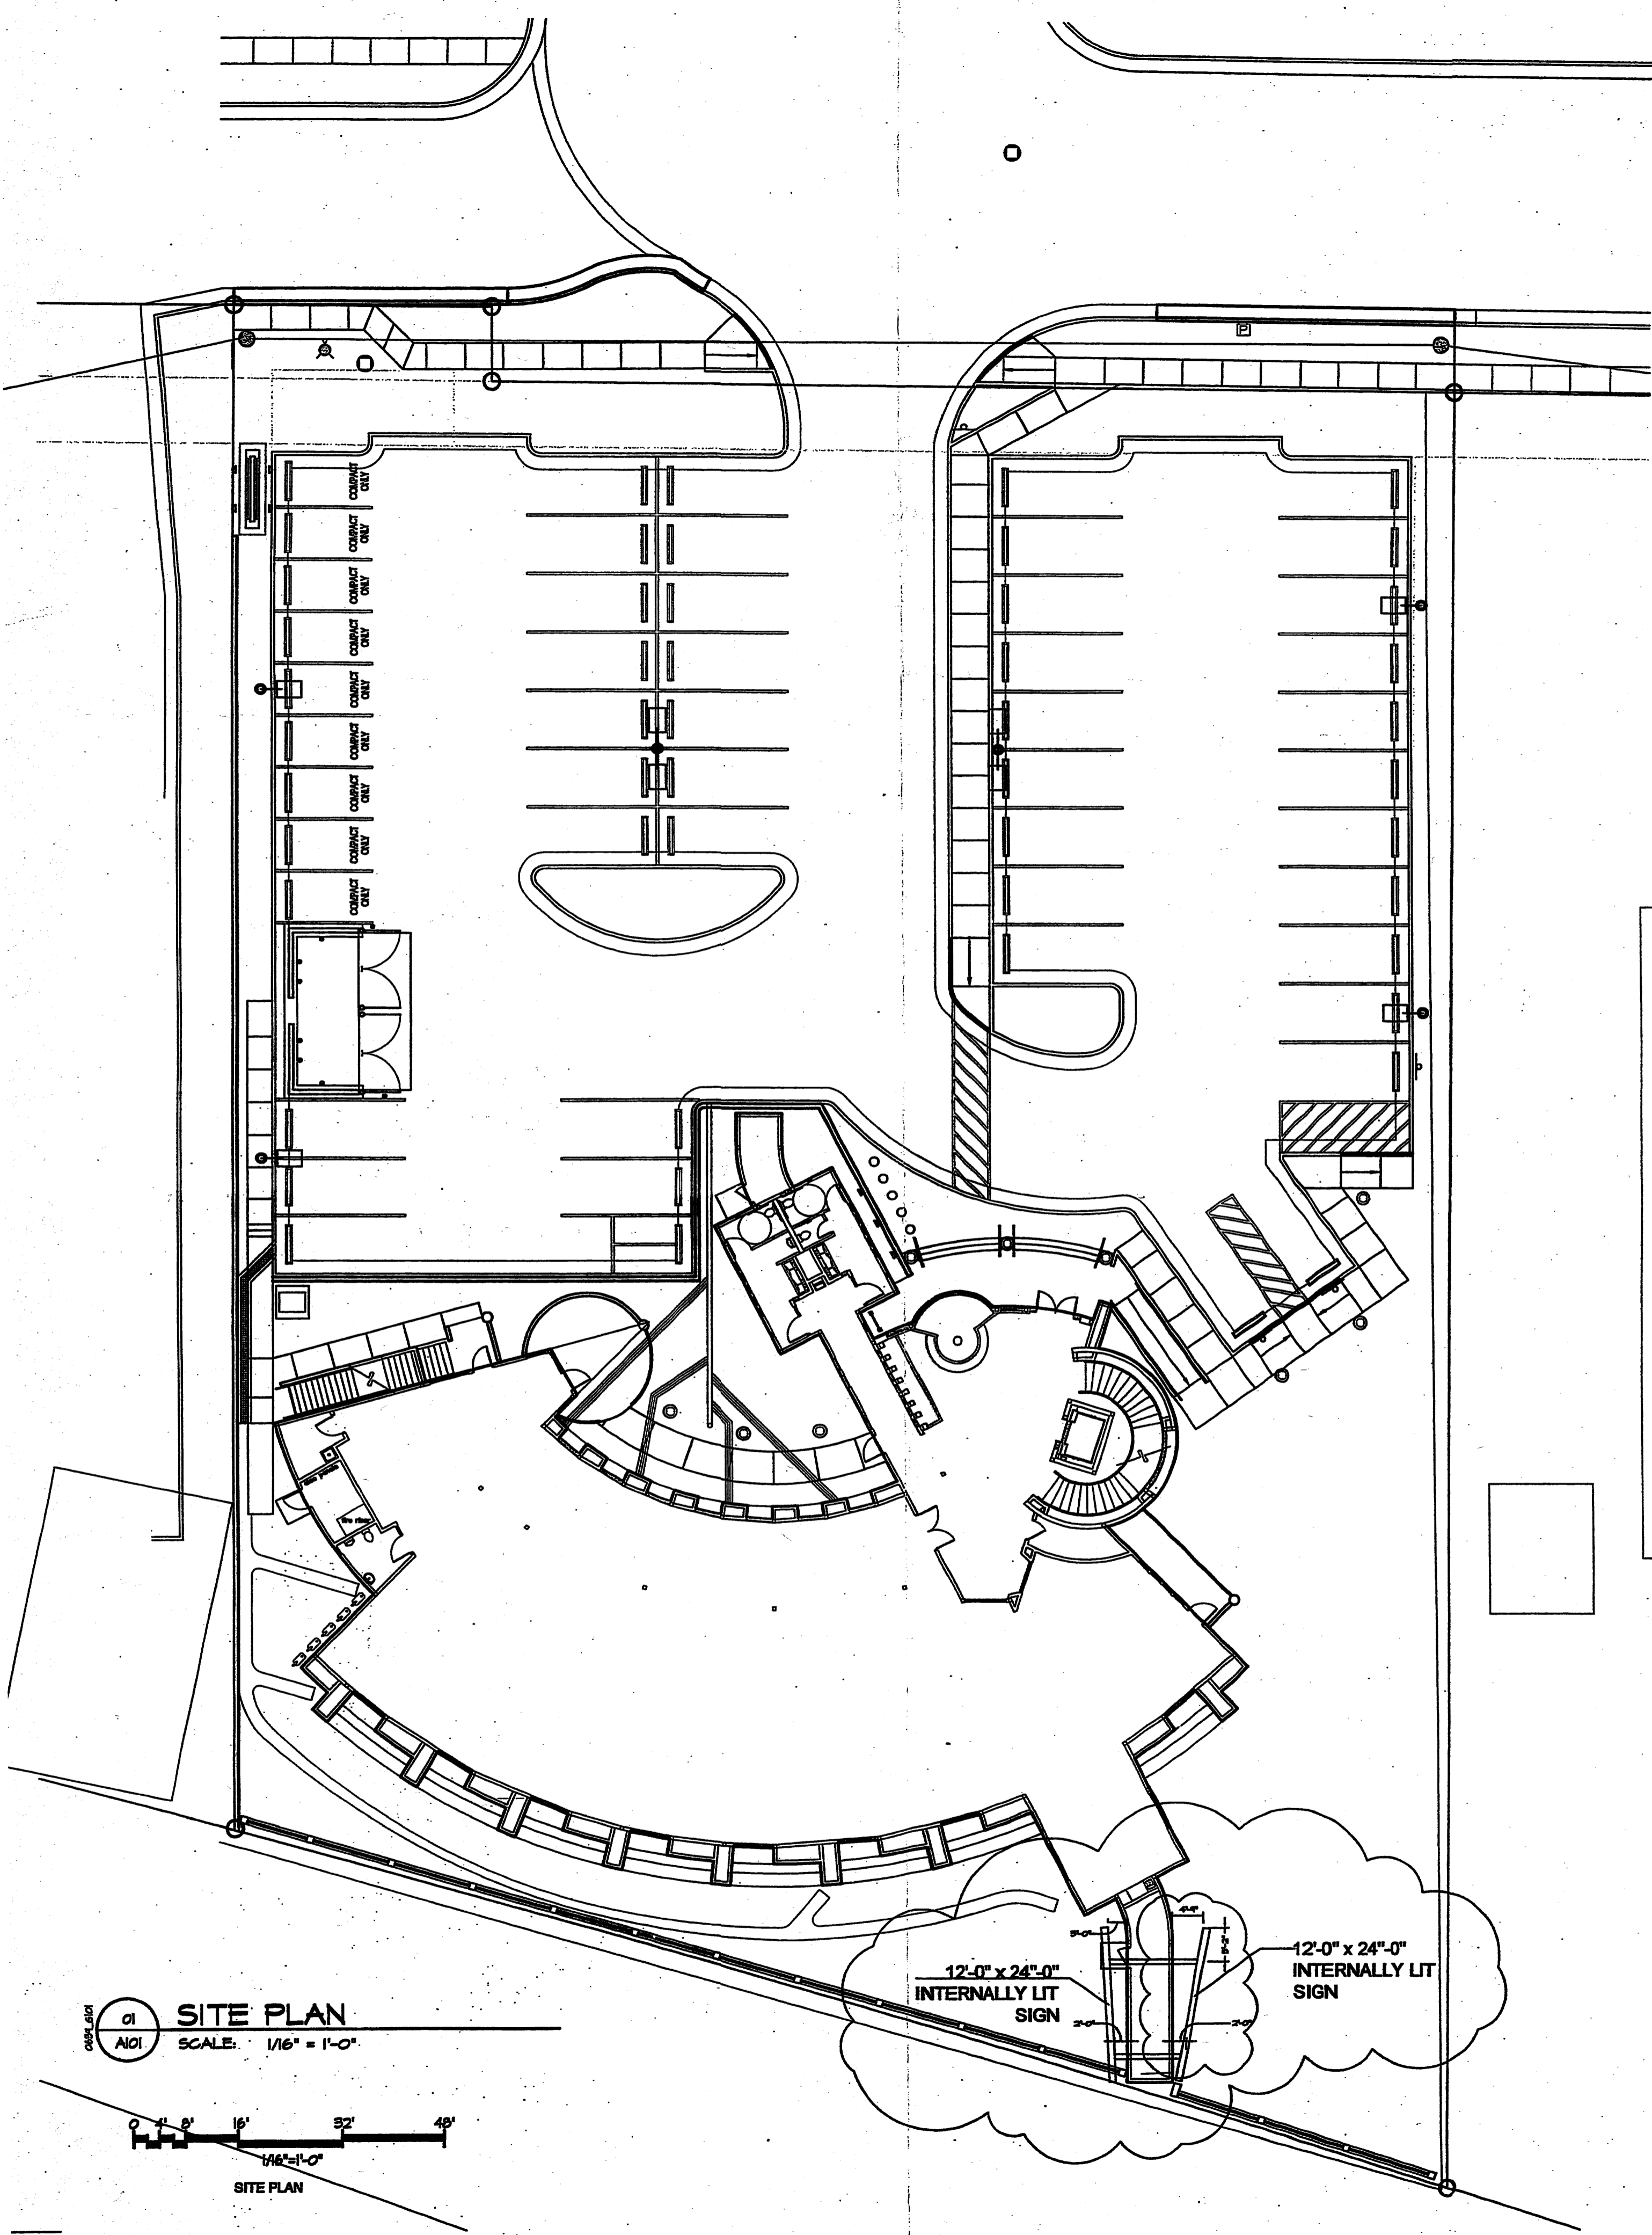


01 SITE PLAN
 A101 SCALE: 1/16" = 1'-0"

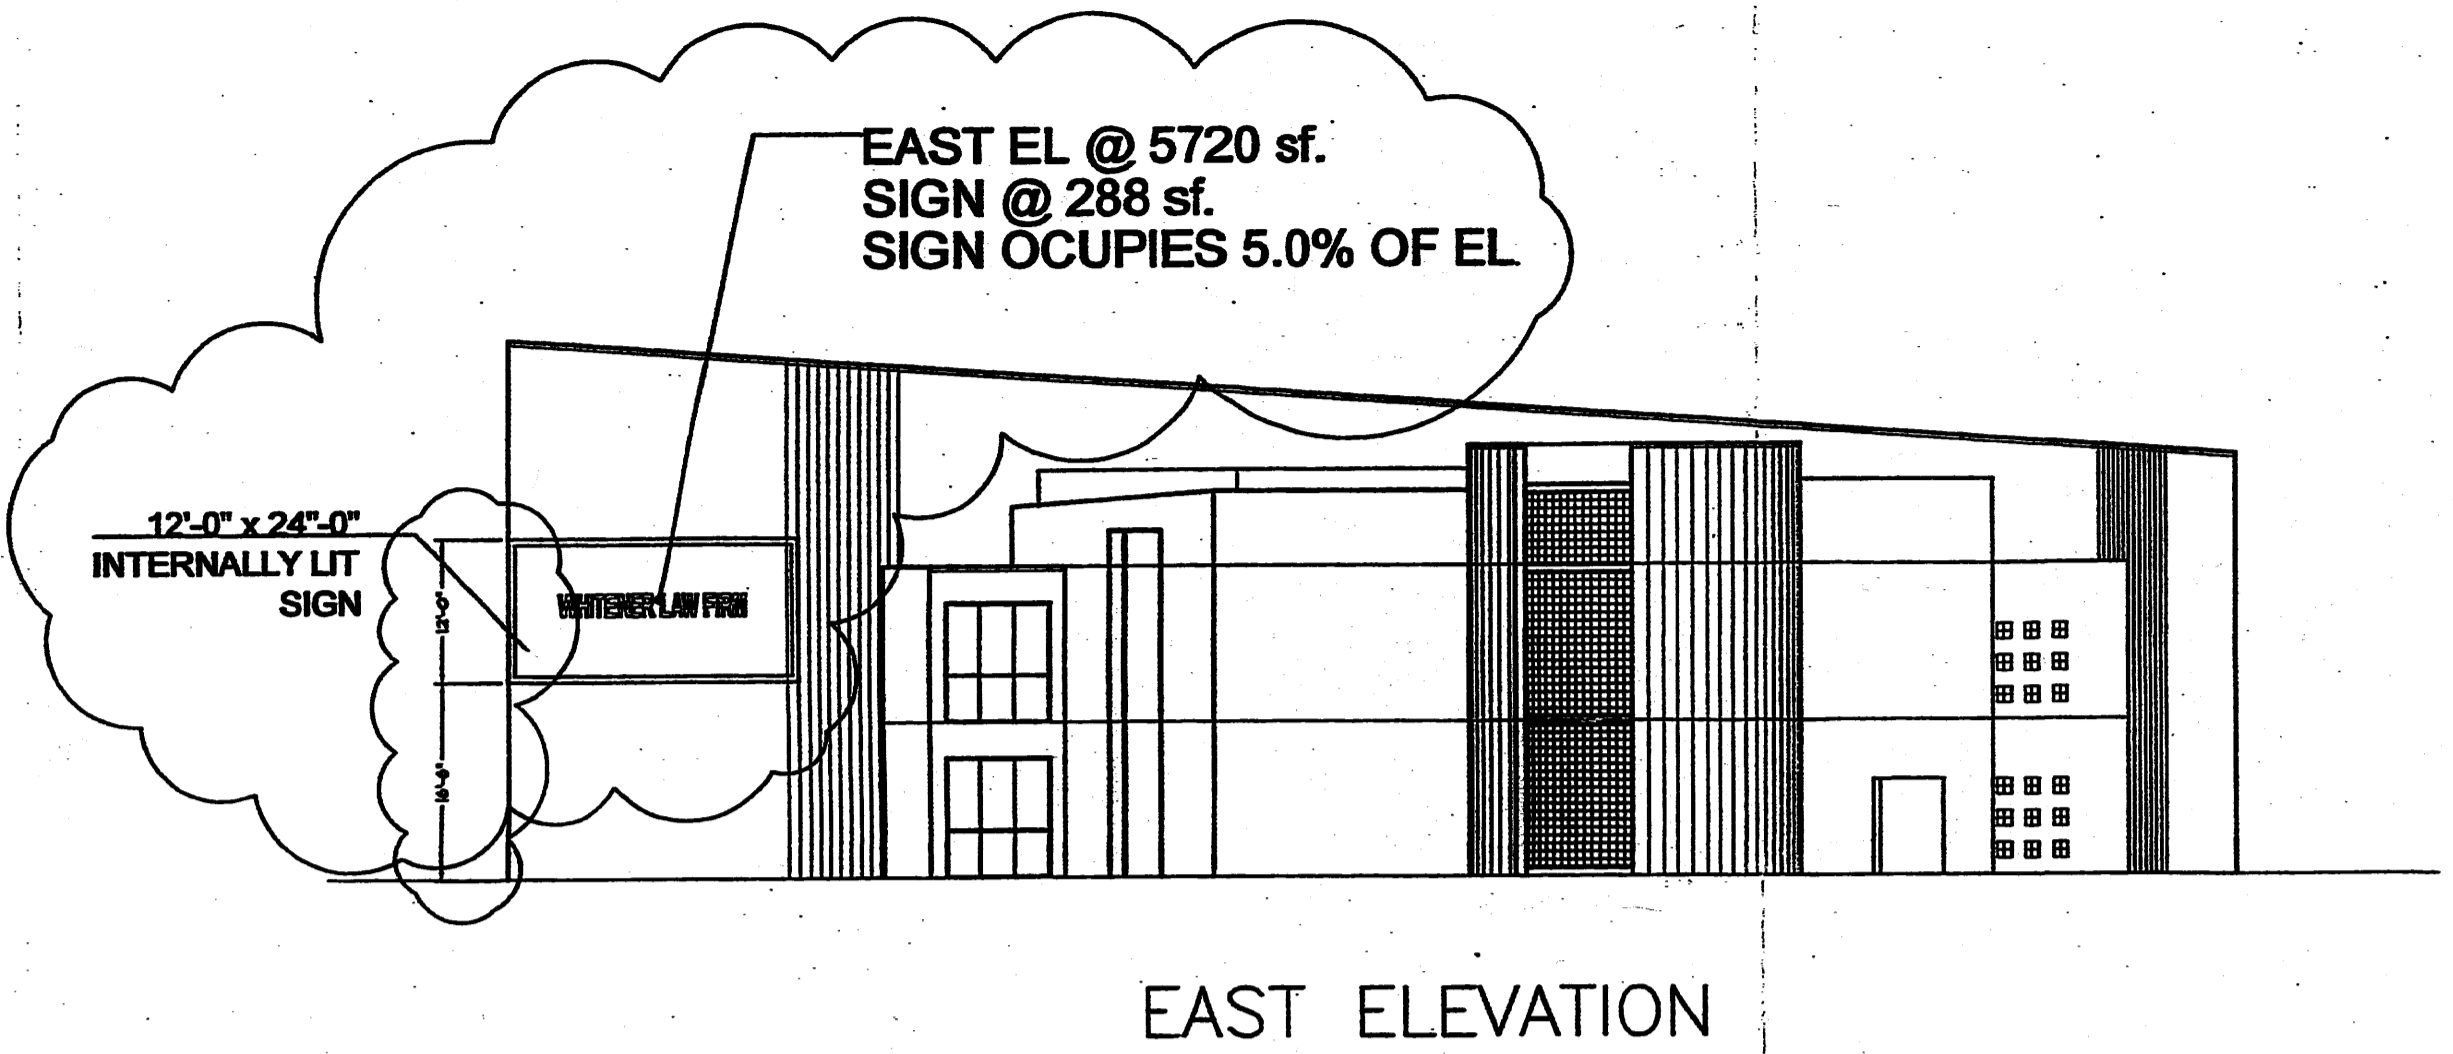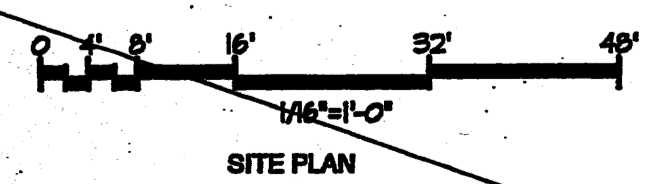

EAST ELEVATION

02 EAST ELEVATION
 A101 SCALE: 1/16" = 1'-0"

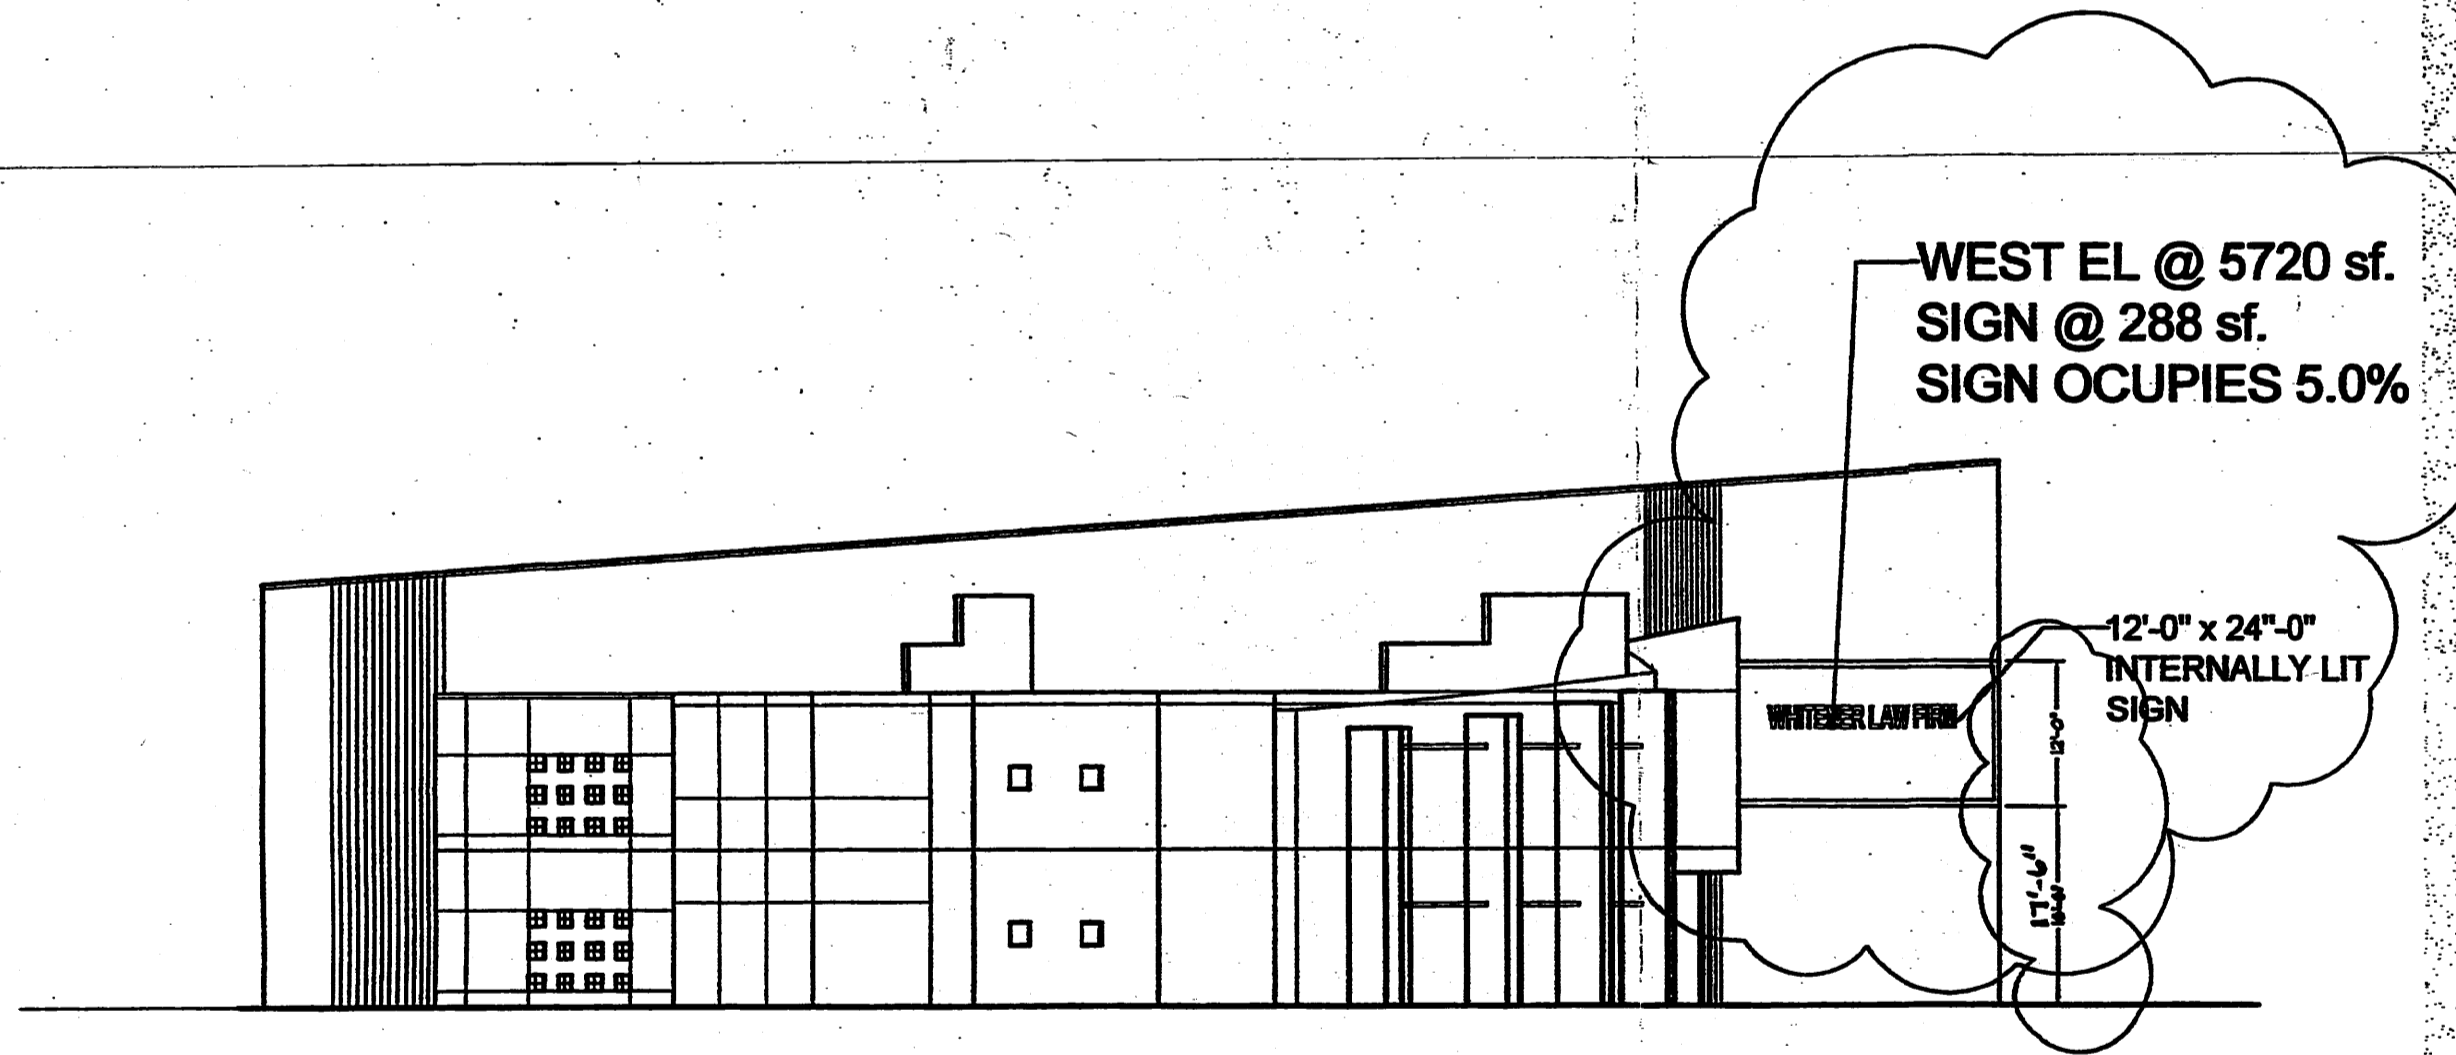

WEST ELEVATION

03 WEST ELEVATION
 A101 SCALE: 1/16" = 1'-0"

PROJECT NUMBER: 1001178

Application Number: 09DRB-70214

Is an Infrastructure List required? () Yes (X) No. If yes, then a set of approved DRG plans with a work order is required for any construction within Public Right-of-Way or for construction of public improvements.

DRB SITE DEVELOPMENT PLAN APPROVAL:

<i>[Signature]</i>	09/29/09
Traffic Engineering/Transportation Division	Date
<i>[Signature]</i>	9-9-09
ABCWUA	Date
<i>[Signature]</i>	9/6/09
Christina Sandoval Parks and Recreation Department	Date
<i>[Signature]</i>	9/6/09
Bradley D. Brigham City Engineer	Date
NA	Date
Environmental Health Department (conditional)	Date
NA	Date
Solid Waste Management	Date
<i>[Signature]</i>	9/5/09
DRB Chairperson, Planning Department	Date

DATE	DESCRIPTION
9/1/09	
10/26/07	
10/26/07	

PROJECT NUMBER: 20-059-00
 CAD DWG FILE
 DRAWN BY:
 CHECKED BY:
 SHEET TITLE:
 DESIGN DEVELOPMENT PLAN (REVISED)
A101
 00 OF 00 SHEETS