
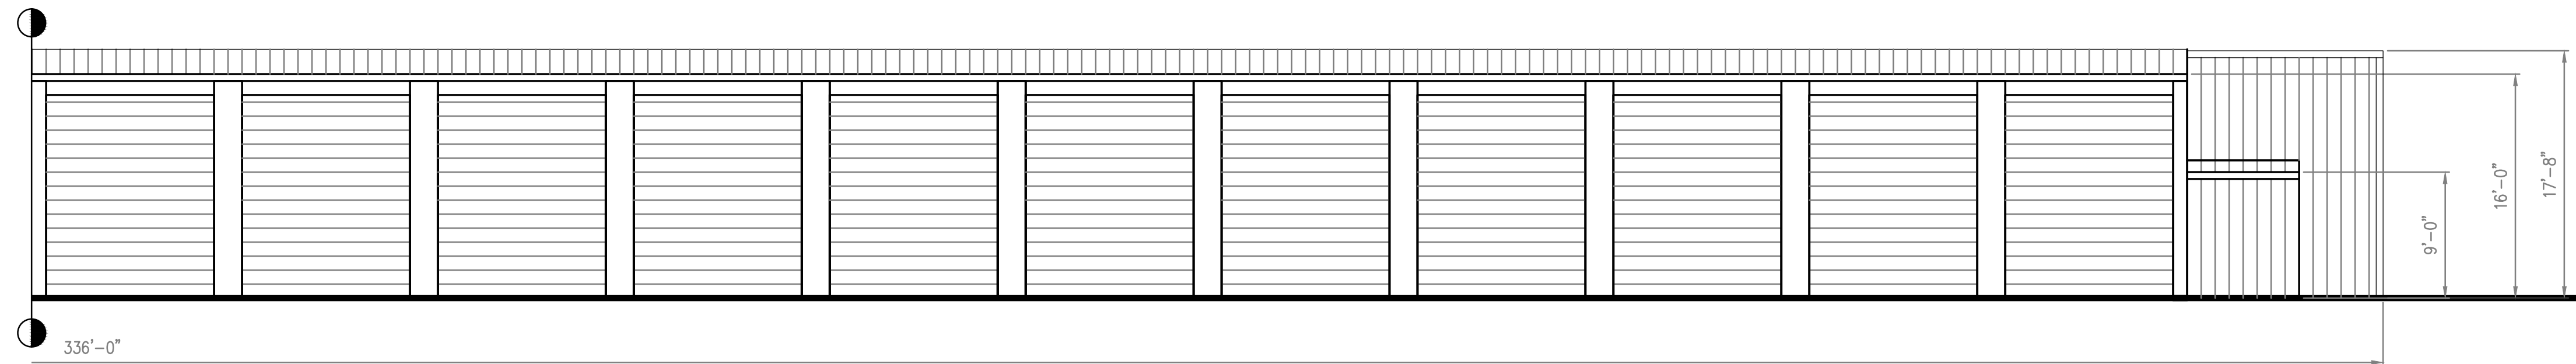




BUILDING A - PARTIAL NORTH ELEVATION (SOUTH ELEVATION SIMILAR)

SCALE: 1/8" = 1'-0"

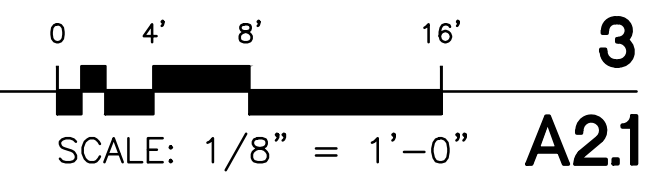


BUILDING A - PARTIAL NORTH ELEVATION (SOUTH ELEVATION SIMILAR)

SCALE: 1/8" = 1'-0"

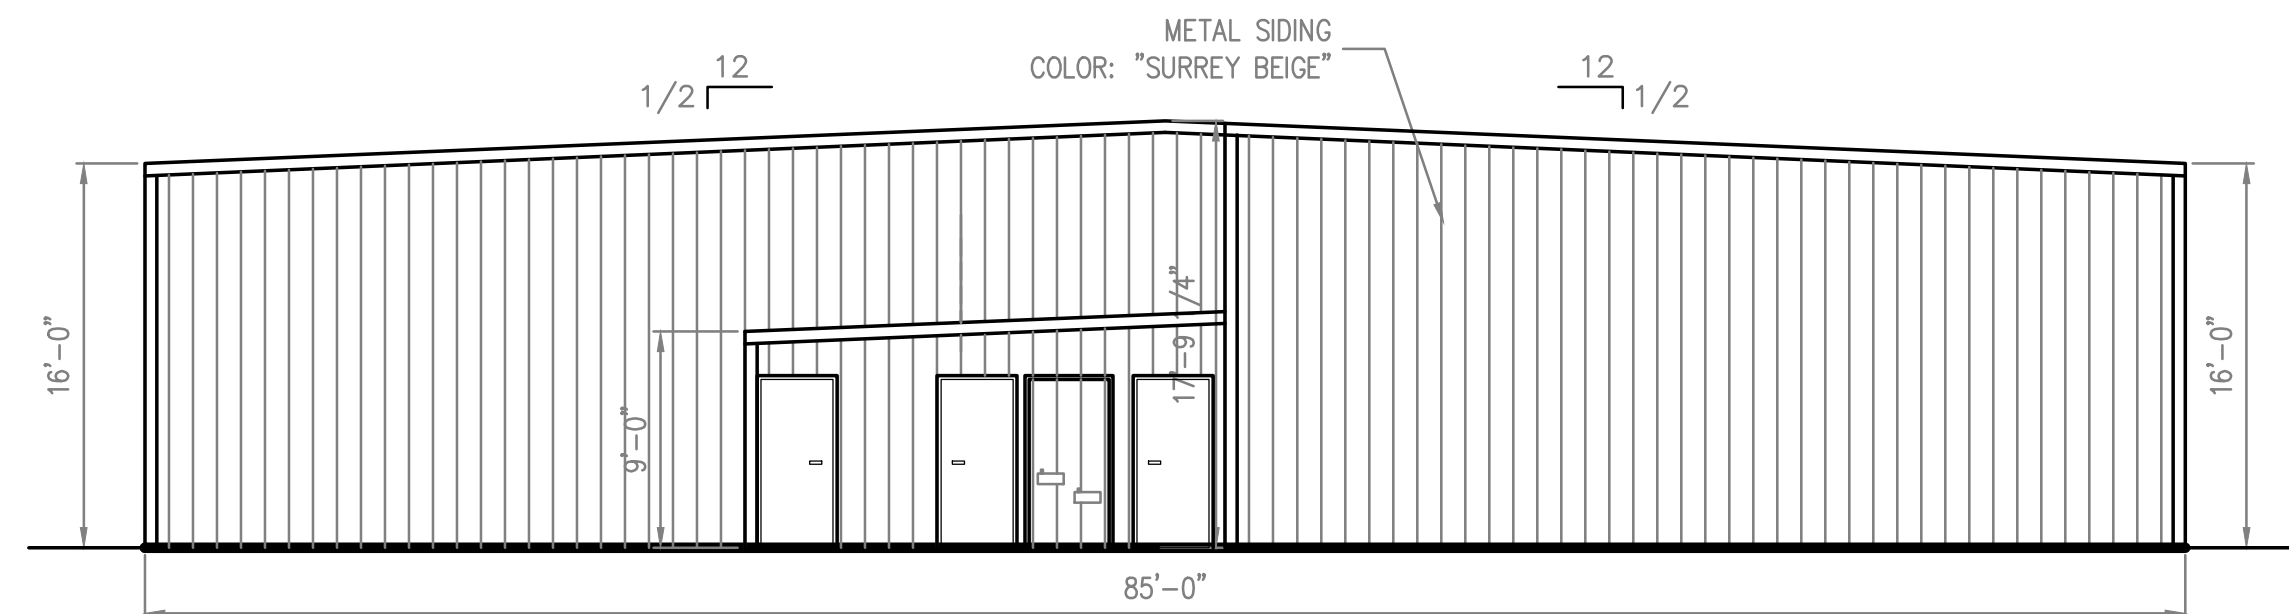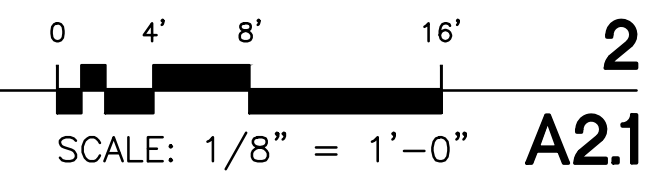

BUILDING A - WEST ELEVATION (EAST ELEVATION SIMILAR)

SCALE: 1/8" = 1'-0"

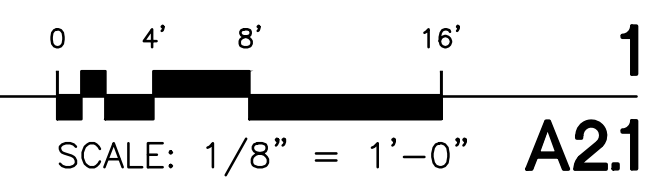

JUNO

ARCHITECTS

7925 Bosque ST. NW, Albuquerque, NM 87114 Ph. (505) 892-8453 Fax. (505)890-1736

PROJECT:

ALBUQUERQUE RV + BOAT STORAGE
2201 VISTA ORIENTE NW, ALBUQUERQUE, NM

SHEET TITLE:

BUILDING A EXTERIOR ELEVATIONS

REVISION

DATE

ARCHITECT STAMP

CONSULTANT STAMP

DATE:



12-20-16

PROJECT NO.

1614

SHEET NO.

A2.1

Handwritten signature and date: JUNO 12-20-16