

1 NORTH ELEVATION
SCALE 1/4" = 1'-0"




**BUILDING MOUNTED SIGN A
WEST FACADE**


TOTAL ELEVATION AREA: 1,772 SF
1,772 SF X 25% ALLOWABLE = 443 SF
SIGNAGE AREA: 12' X 2'-6" = 30 SF < 443 SF
FINISH: GLOSSY TAN TO MATCH STUCCO, SIGN FACE TO BE WHITE
TEXT HEIGHT: 1'-0"
LIGHTING: BACKLIGHT

MATERIALS LEGEND

- (ST) STONE
EL DORADO STONE
MOUNTAIN LEDGE, BUCKSKIN
- (C1) COLOR #1
DRYVIT - #426A, GOLDEN HARVEST
- (C2) COLOR #2
DRYVIT - #427A, DARK COPPER

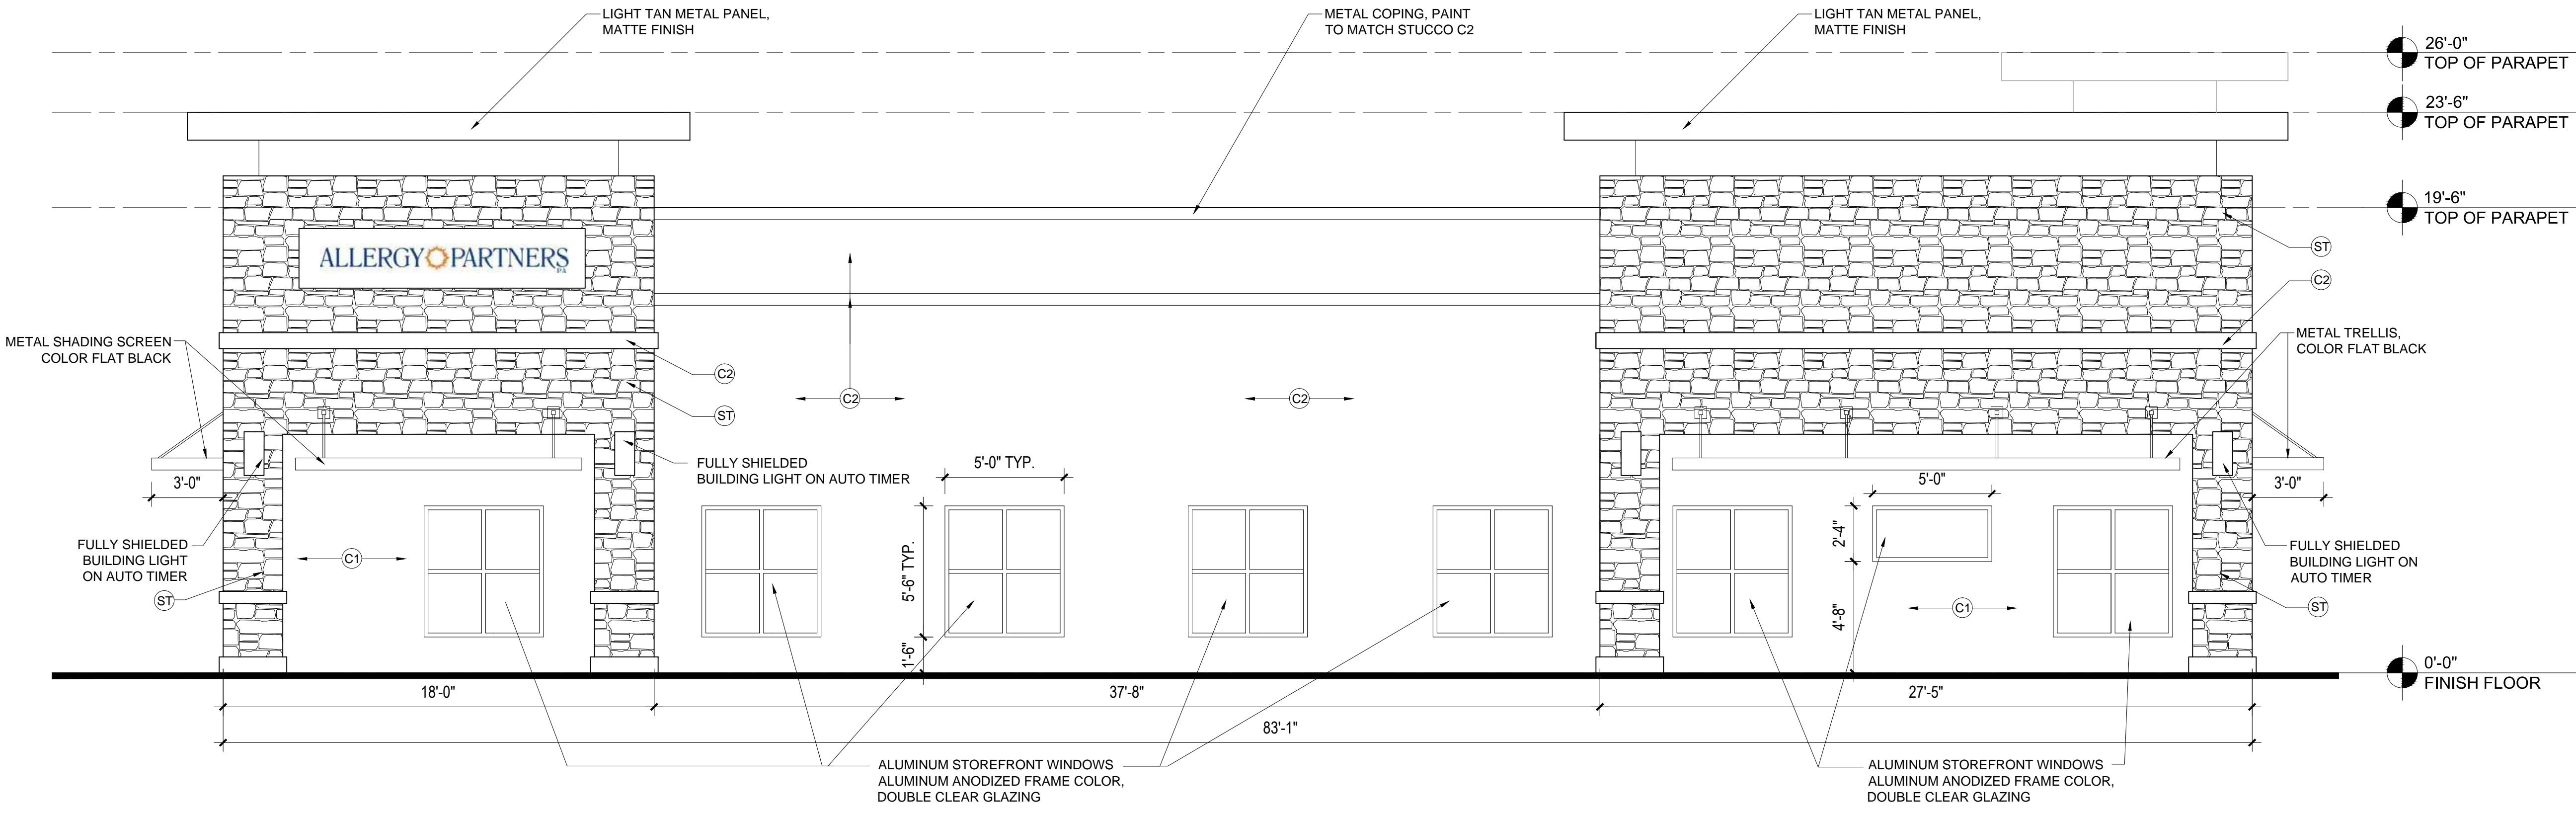

2 WEST ELEVATION
SCALE 1/4" = 1'-0"

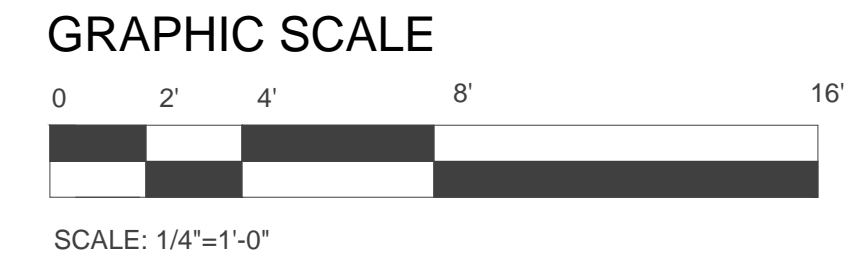

**BUILDING ELEVATIONS
SCHEME B**

Afra Construction & Design
2501 Yale Blvd SE Suite 102
Albuquerque, New Mexico 87106
Tel 505.242.1745
Fax 505.242.1737

ALLERGY CLINIC
7001 Signal Ave. NE
Albuquerque, NM 87113

REV	DATE	DESCRIPTION	APVD