



KEYED NOTES

1. ADDRESS NUMBER, 6" HIGH MINIMUM, ALUMINUM. SEE STRUCTURAL.
2. METAL ROD SUPPORTS, PAINT FLAT BLACK. SEE STRUCTURAL.
3. BUILDING SIGN DESCRIPTION AND SIZE, CONTRACTOR TO SUBMIT SHOP DRAWINGS FOR ARCHITECT APPROVAL.
4. STONE VENEER, SEE SPECIFICATIONS FOR ATTACHMENT TO EXTERIOR WALLS.
5. EXTERIOR INSULATION FINISH SYSTEM (E.I.F.S) ON 7/16" OSB APA RATED SHEATHING, 10 MILL VAPOR BARRIER, SEE WALL SECTIONS.
6. SEE WINDOW SCHEDULE.
7. SEE DOOR SCHEDULE.
8. BUILDING TRIM, BUILD - OUT WITH 2X, EIFS.
9. 1/2" STUCCO REGLET, COORDINATE WITH (E.I.F.S) CONTRACTOR.

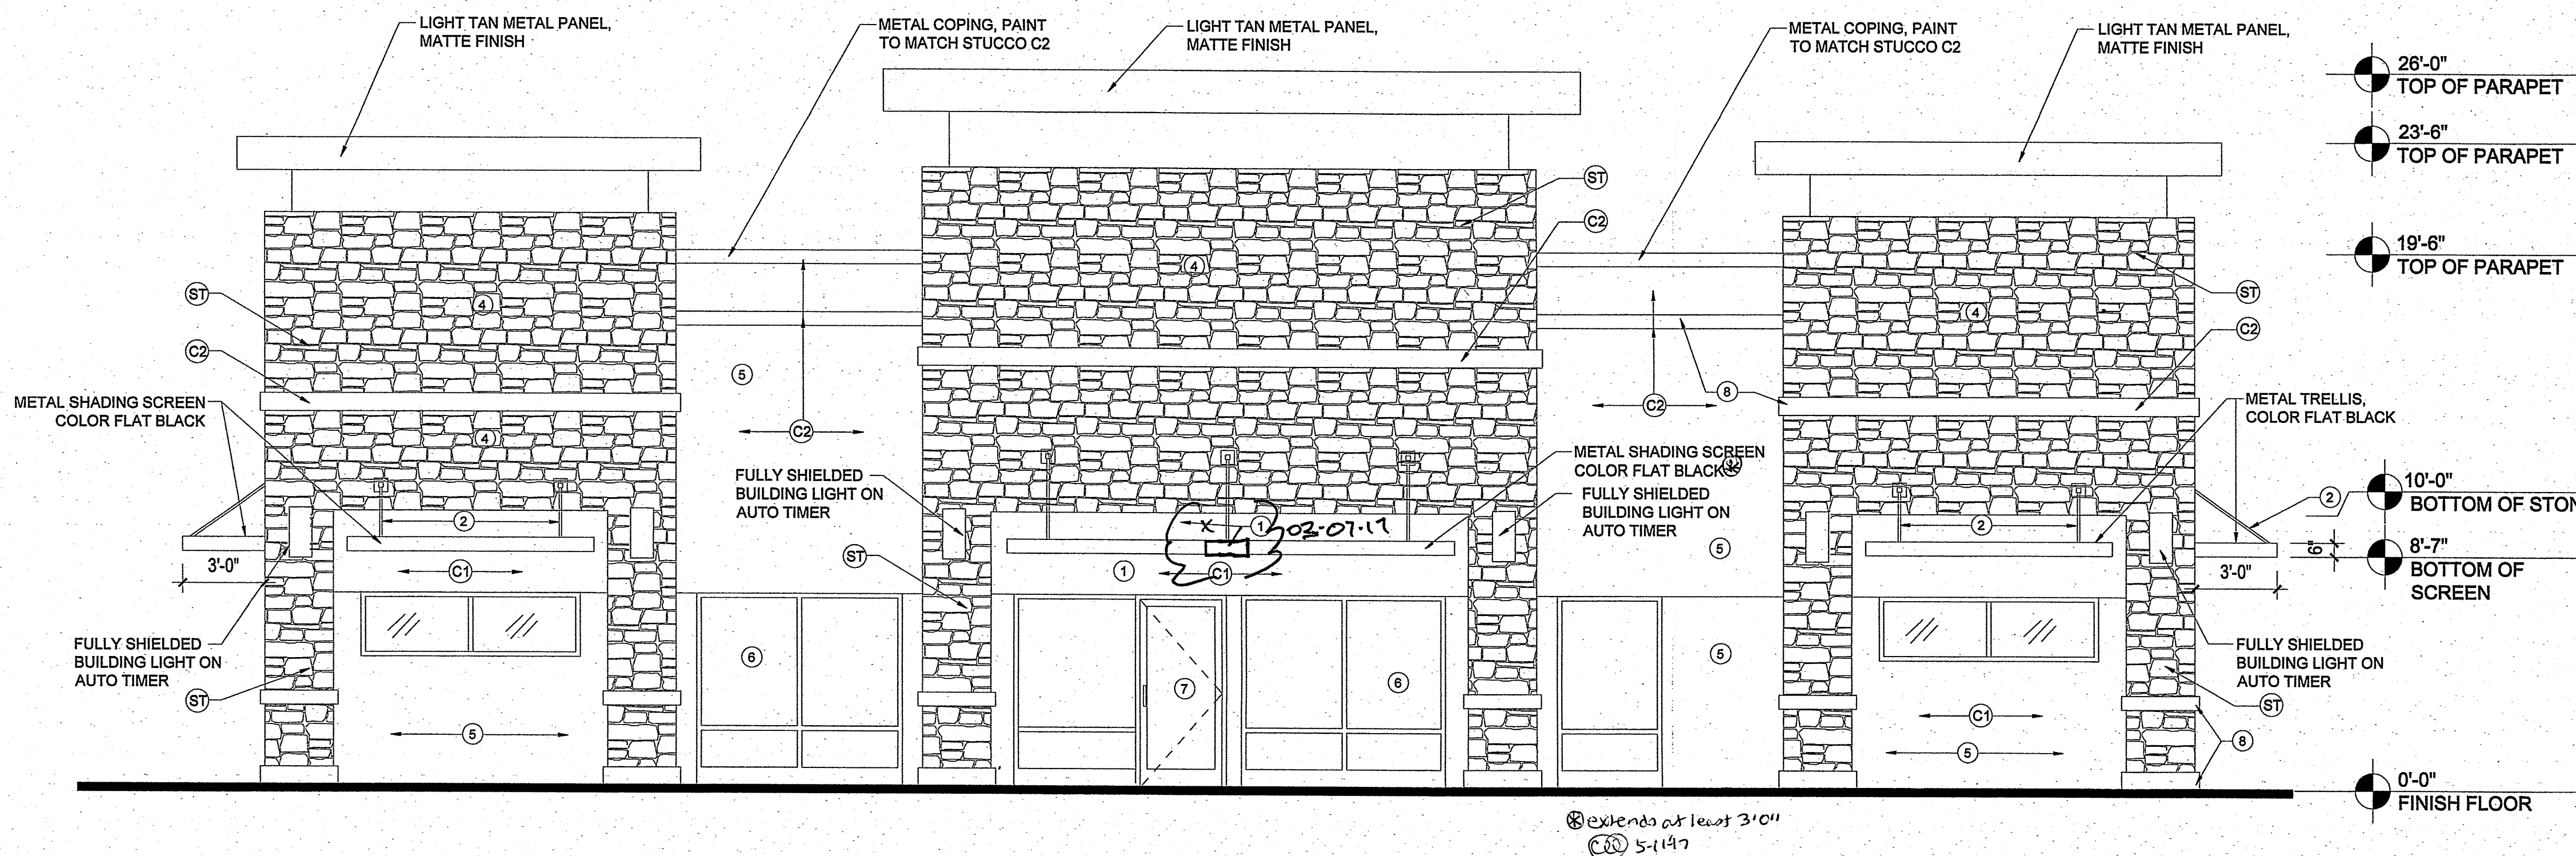

1 SOUTH ELEVATION - FRONT FASCADE
SCALE 1/4" = 1'-0"

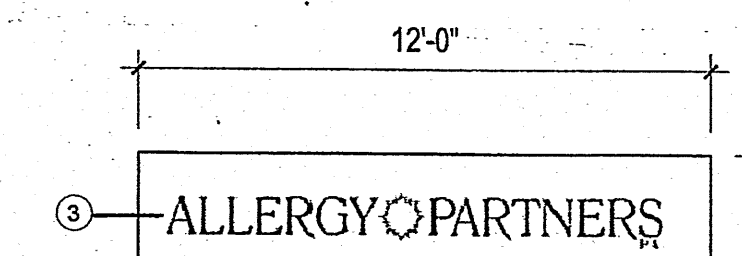


BUILDING MOUNTED SIGN A WEST FACADE

TOTAL ELEVATION AREA: 1,772 SF
1,772 SF X 25% ALLOWABLE = 443 SF
SIGNAGE AREA: 12' X 2'-6" = 30 SF < 443 SF
MATT TAN FINISH METAL PANEL WITH LETTERS CUT OUT,
WHITE PLASTIC BACK COVER LIGHT
TEXT HEIGHT: 1'-0"

MATERIALS LEGEND

- ST STONE
EL DORADO STONE
MOUNTAIN LEDGE, BUCKSKIN
- C1 COLOR #1
DRYVIT - #426A, GOLDEN HARVEST
- C2 COLOR #2
DRYVIT - #427A, DARK COPPER

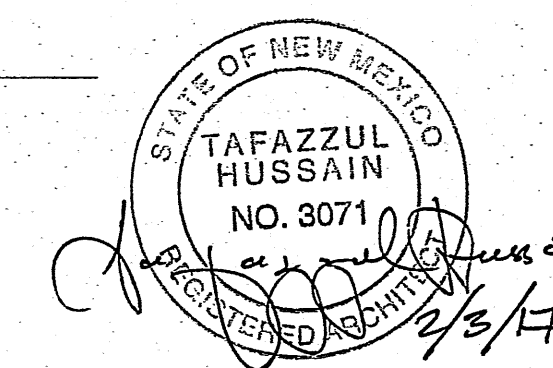


BUILDING ELEVATIONS


Afra Construction & Design
2501 Yale Blvd SE Suite 102
Albuquerque, New Mexico 87106
Tel 505.242.1745
Fax 505.242.1737

ALLERGY CLINIC
7001 Signal Ave. NE
Albuquerque, NM 87113

REV	DATE	DESCRIPTION	APVD

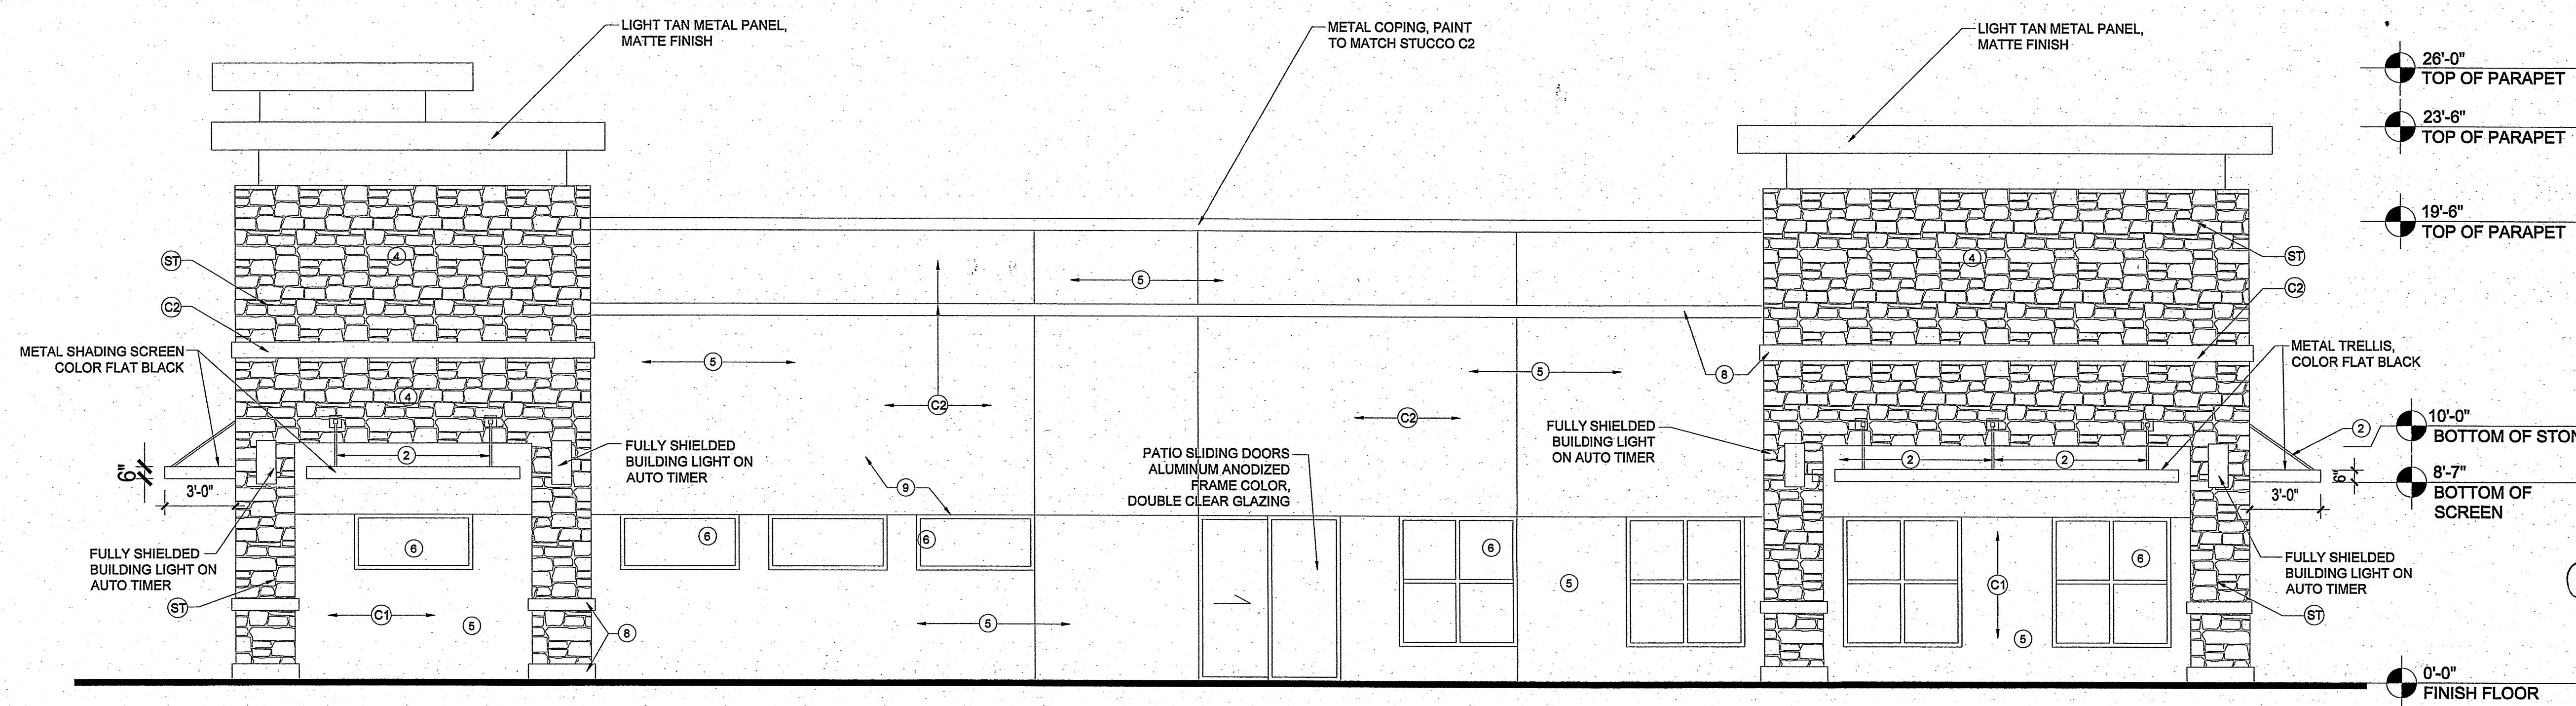

2 EAST ELEVATION
SCALE 1/4" = 1'-0"

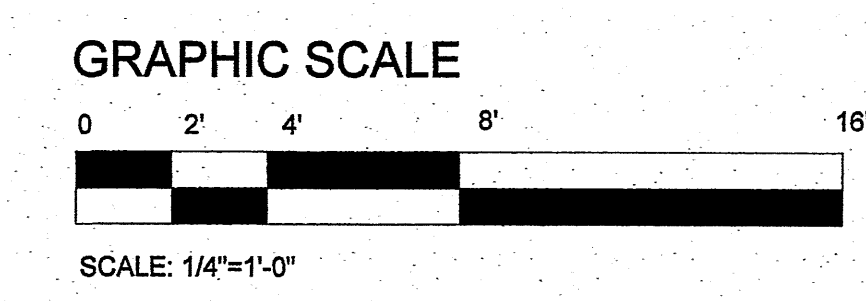

A-5
01/20/2017