

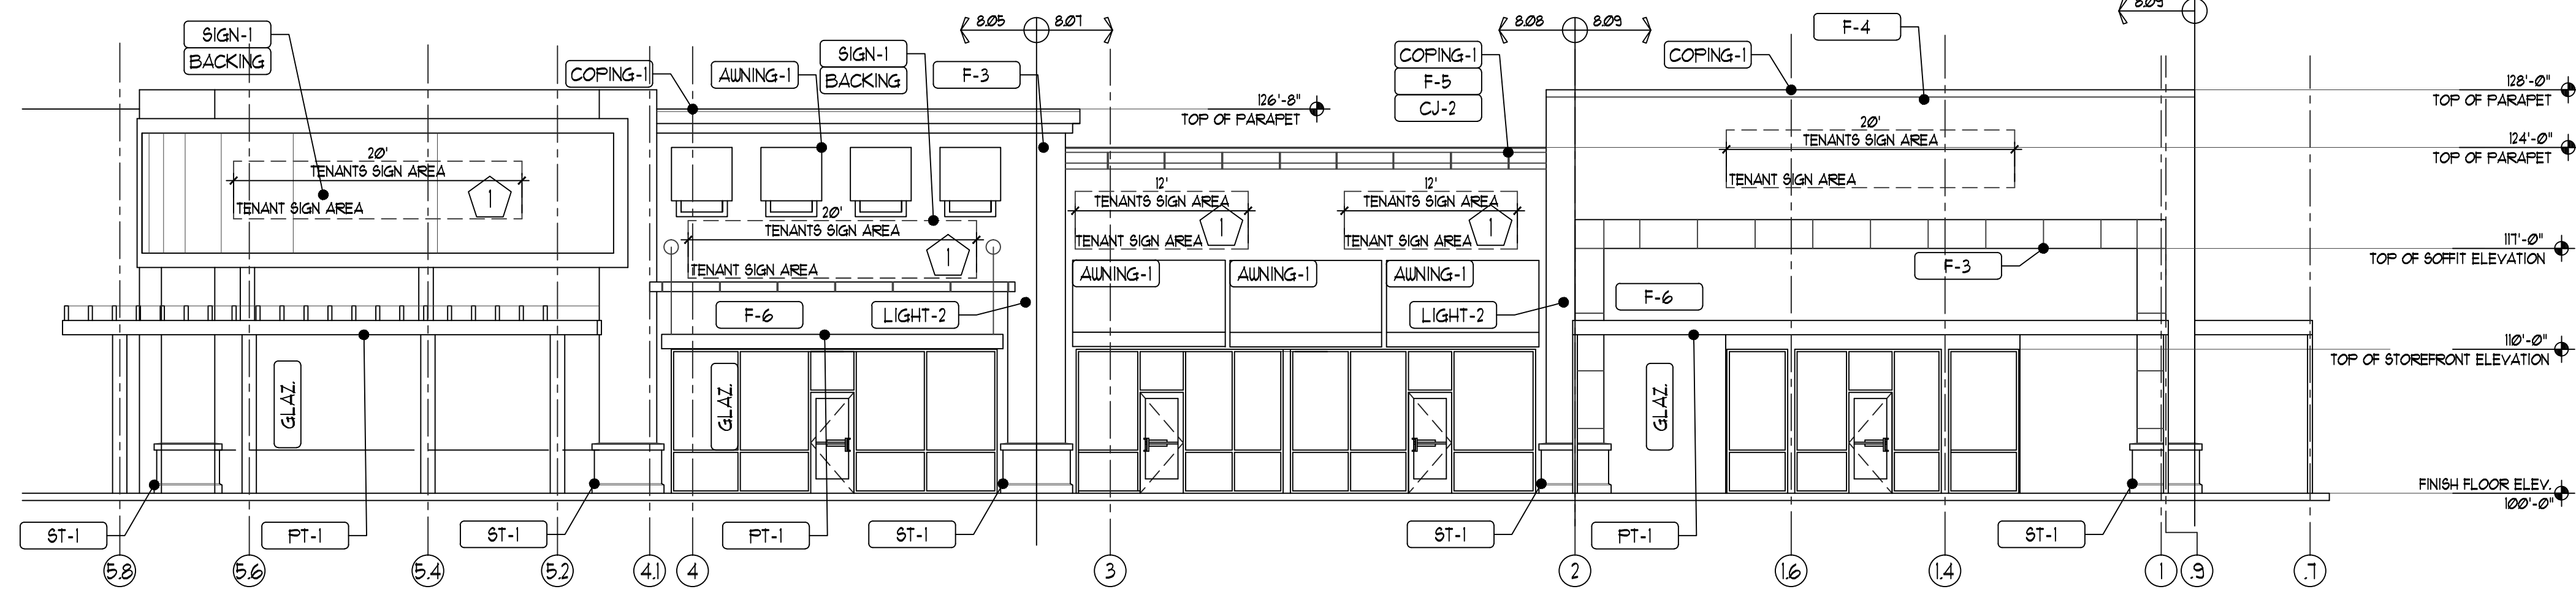
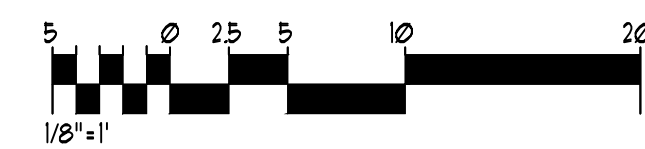




1 NORTHERN ELEVATION

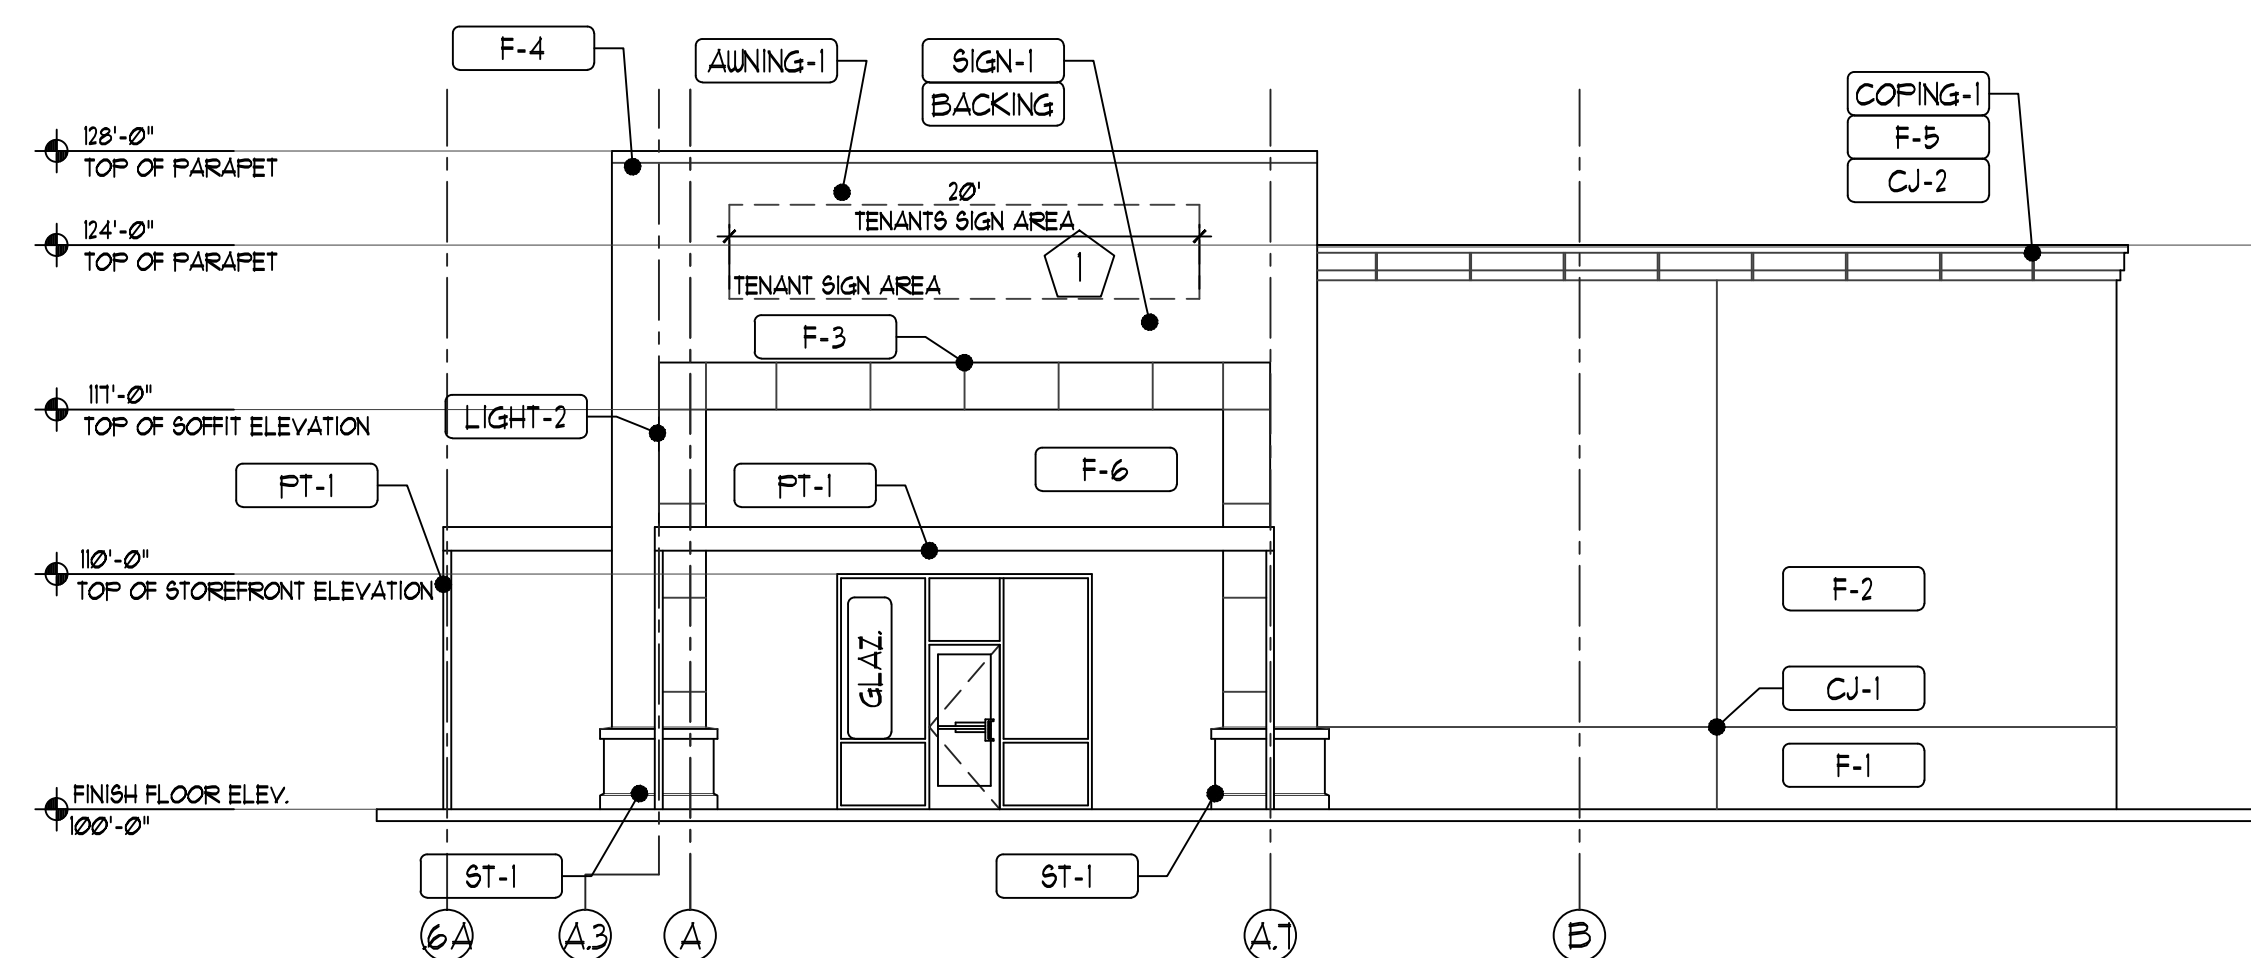



2 NORTHWESTERN ELEVATION

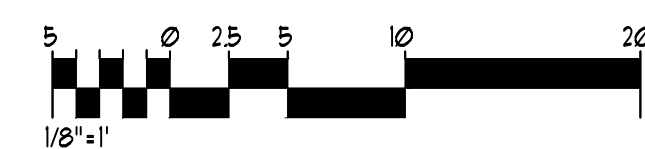


3 SOUTHWESTERN ELEVATION

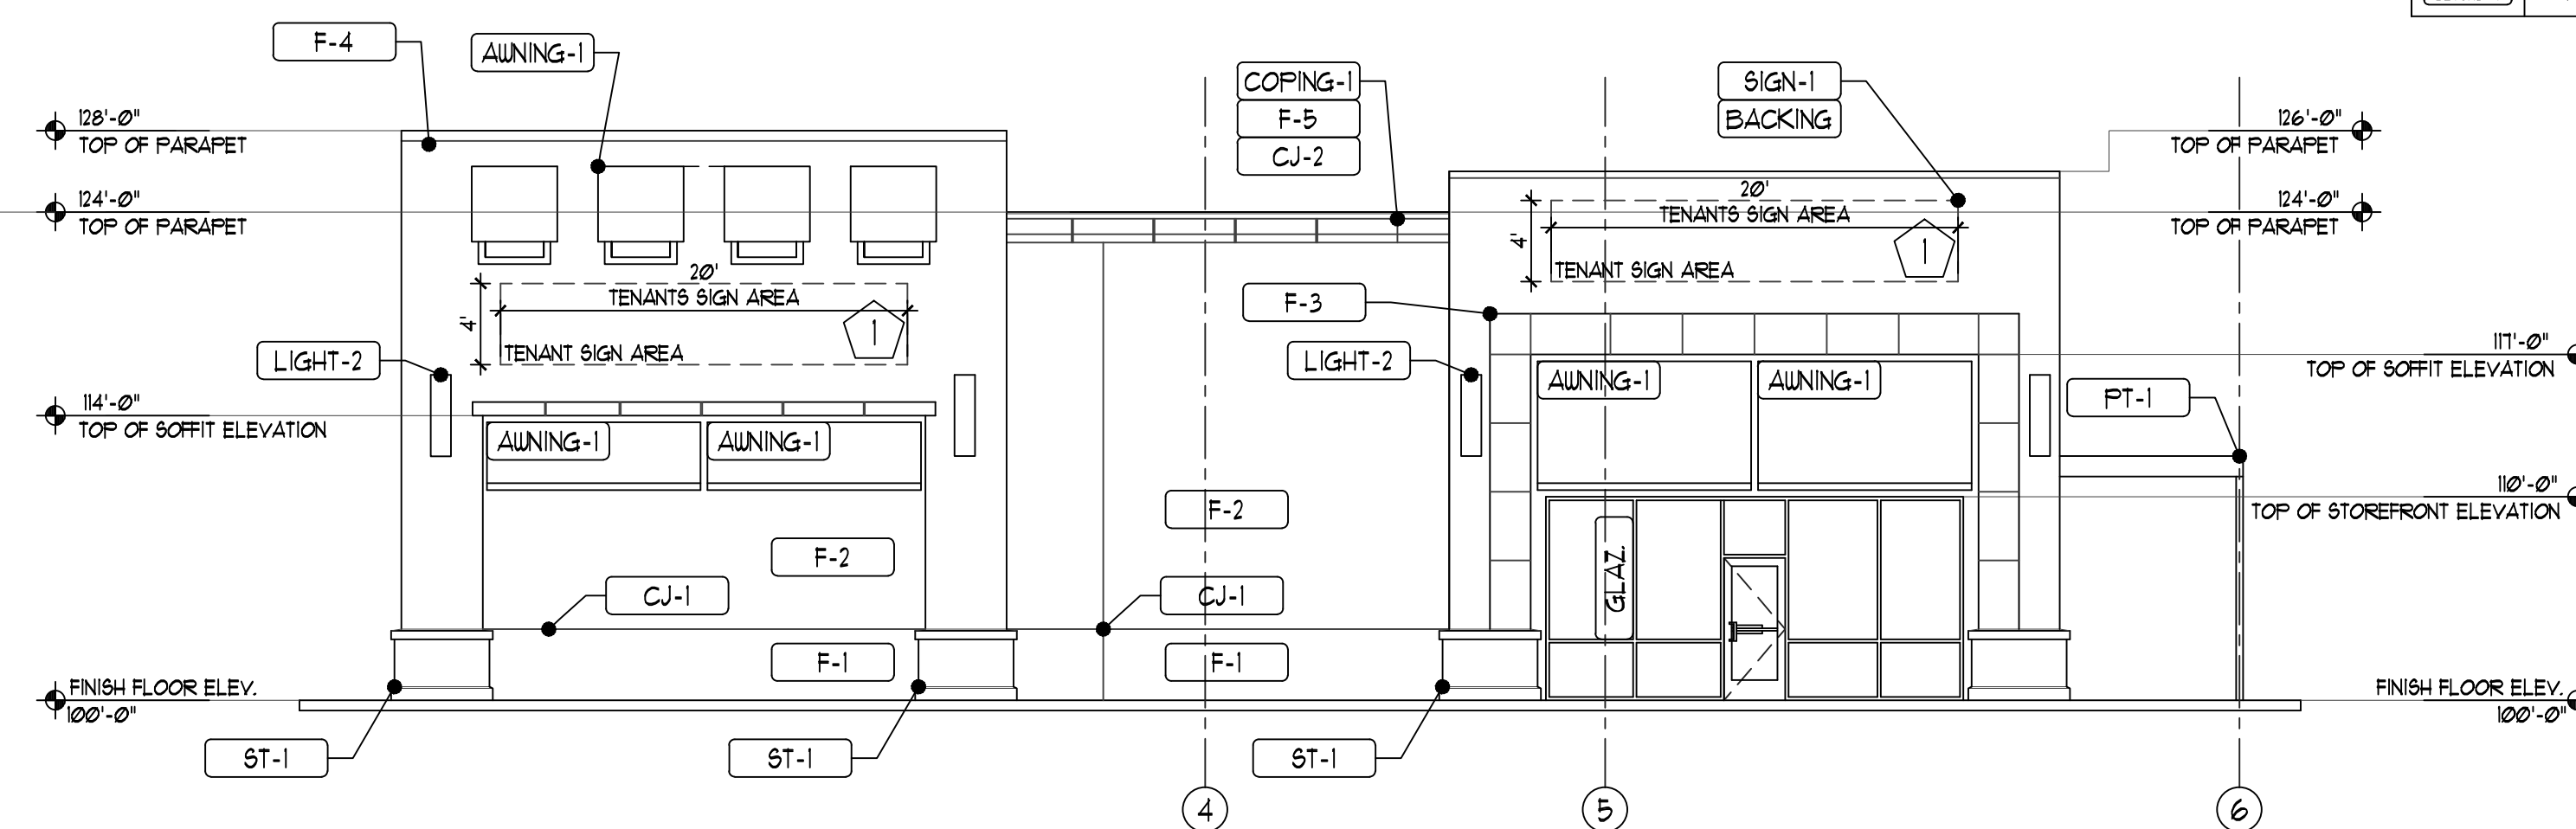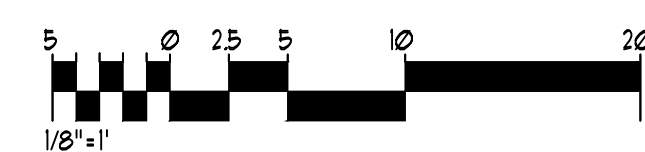

4 EASTERN ELEVATION

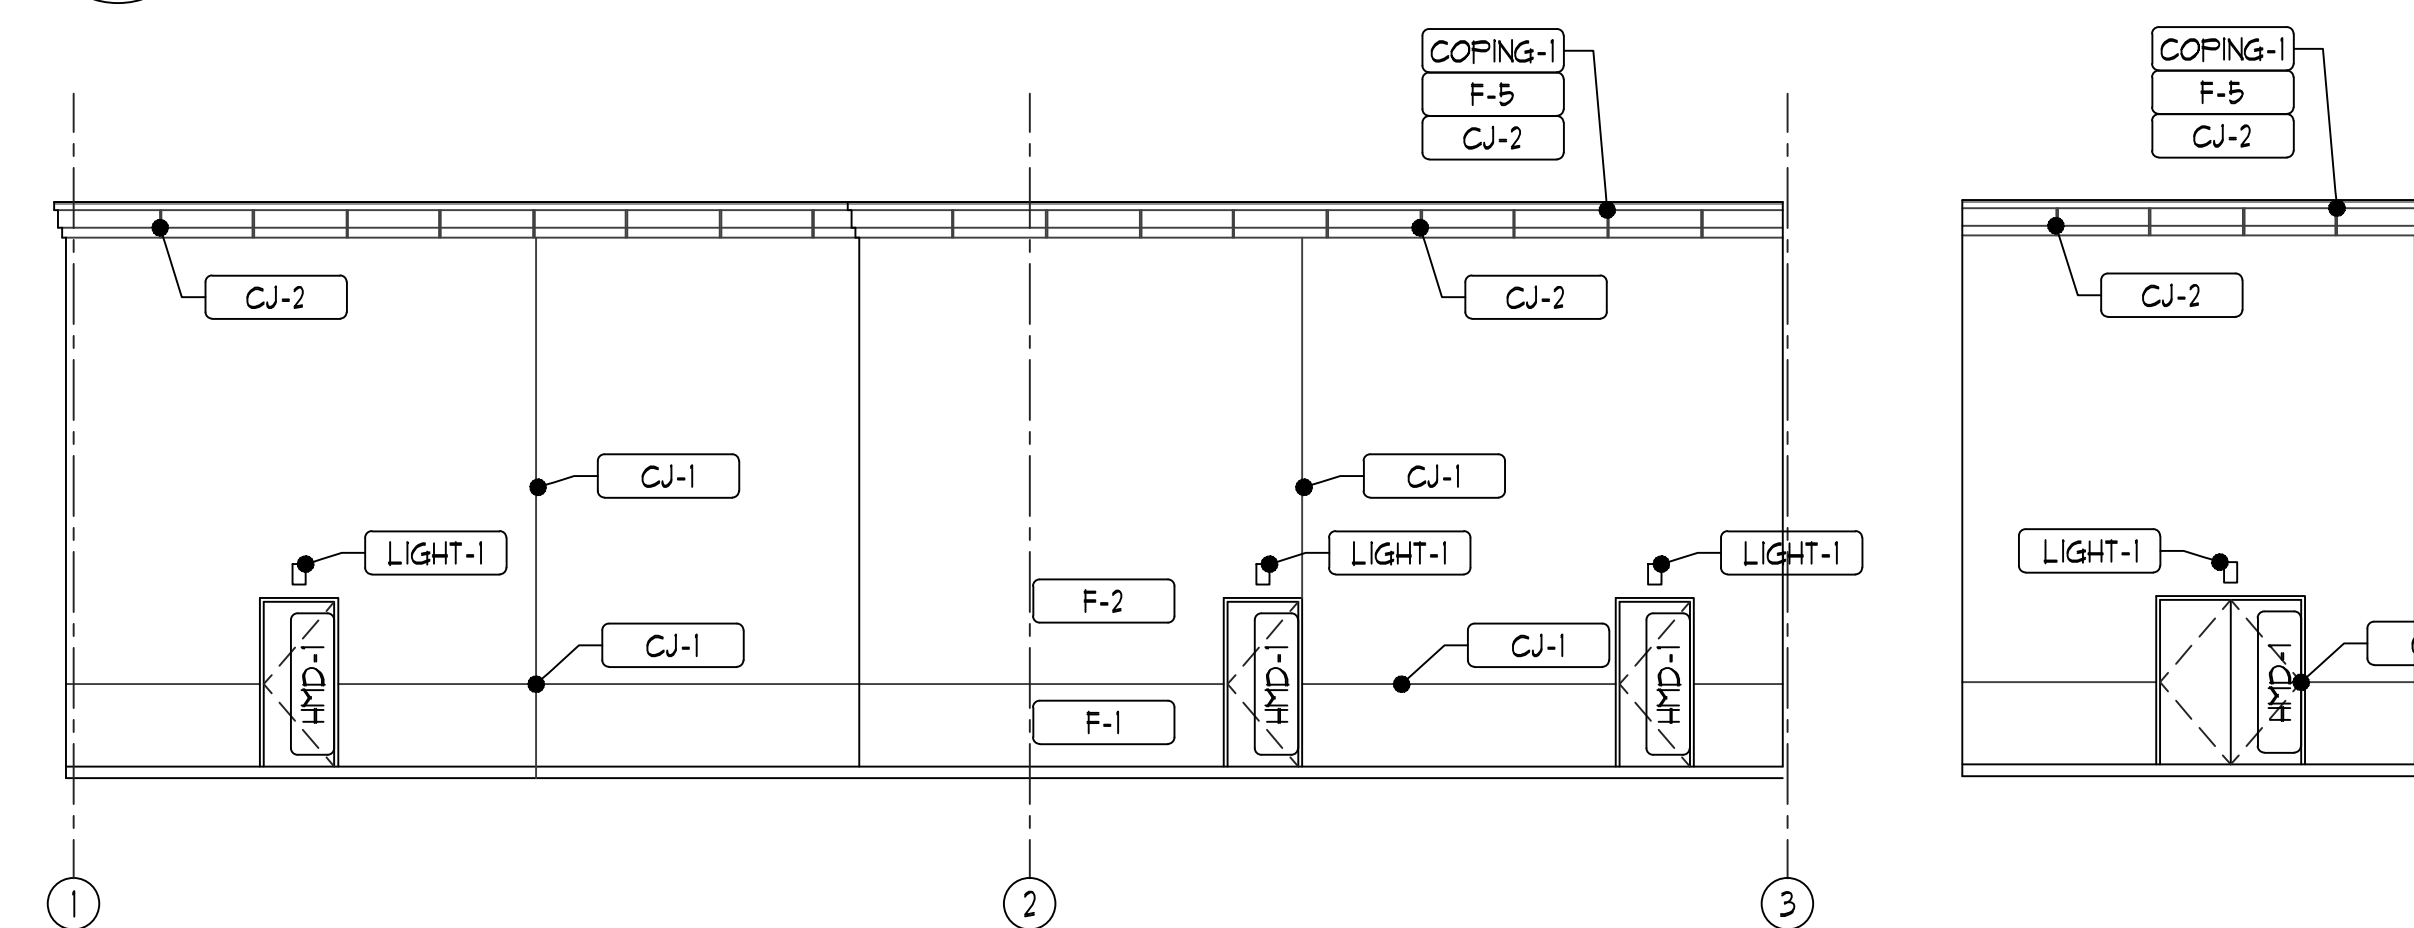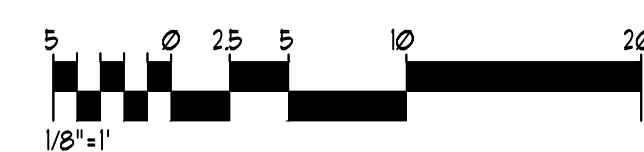

5 SOUTHERN ELEVATIONS

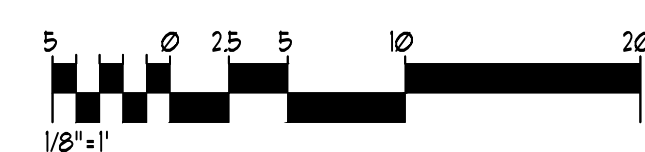


EXTERIOR MATERIALS	MODEL	MFG	REMARKS
GLAZ			ALUMINUM STOREFRONT SYSTEM WITH CLEAR LOW-E GLASS
SIGN-1			INTERNALLY LIT INDIVIDUAL CHANNEL LETTER SIGNAGE BY TENANT NOTE: LETTER FACED TO BE RED/OR WHITE IN COLOR
BACKING			5/8" PLYWOOD SIGN BACKING SUBSTRATE LOCATION
CJ-1			1/4" STUCCO CONTROL JOINT
CJ-2			3/4" FOAM 1" REVEAL JOINT
F-1			2 COAT STUCCO SYSTEM COLOR-S10-16099 (TAN)
F-2			2 COAT STUCCO SYSTEM COLOR-S10-16060 (LIGHT TAN)
F-3			2 COAT STUCCO SYSTEM COLOR-S10-16032 (WHITE)
F-4			2 COAT STUCCO SYSTEM COLOR-S10-16XXX (PUEBLO)
F-5			2 COAT STUCCO SYSTEM COLOR-S10-16XXX (CORAL)
F-6			2 COAT STUCCO SYSTEM COLOR-S10-16XXX (LIGHT GREY)
F-7			2 COAT STUCCO SYSTEM COLOR-S10-16XXX (LIGHT BLUE)
PT-1			EXTERIOR DECORATIVE TILE 12" X 48" (WHITE CERAMIC)
EXTERIOR MATERIALS	MODEL	MFG	REMARKS
BRK-MTD			COLUM WRAP MATERIAL TO MATCH EXTERIOR STOREFRONT SYSTEM
COPING-1			EXTERIOR COPING CAP-PREFINISHED KYNAR 500 COLOR-MATCH ADJACENT STUCCO COLOR
ST-1			MATERIALS INC. CAST STONE BASE COLOR-MATCH ADJACENT
PT-1			EXTERIOR PAINTED FINISH
RAIL-1			EXTERIOR LANDLORD SPECIFIC DECORATIVE RAILING
AWNING-1			LANDLORD PROVIDED AND INSTALLED AWNING STRUCTURE
LIGHT-1			EXTERIOR SERVICE ARE WALL PACK LIGHT FIXTURE
LIGHT-2			EXTERIOR LANDLORD SPECIFIC DECORATIVE LIGHT FIXTURE
HMD-1			PAINTED HOLLOW METAL DOOR AND FRAME
STONE-1			INDICATES EXISTING STRUCTURE BEYOND

ARCHITECTURAL KEYED NOTES:

- EXTERIOR SIGNAGE. NOTE SIGNAGE SHALL BE PROVIDED AND INSTALLED BY TENANT UNDER SEPARATE PERMIT
- LINE OF FINISHED ROOF (SHOWN DASHED).
- NOT USED
- WALL PACK LIGHT FIXTURE UNIT BEYOND.
- NOT USED

REVISION	DATE	BY
1		
2		
3		
4		
5		

MODULUS ARCHITECTS
220 COPER AVE. N.W. SUITE 350
ALBUQUERQUE, NEW MEXICO 87102
PHONE (505) 338-1499 FAX (505) 338-1498

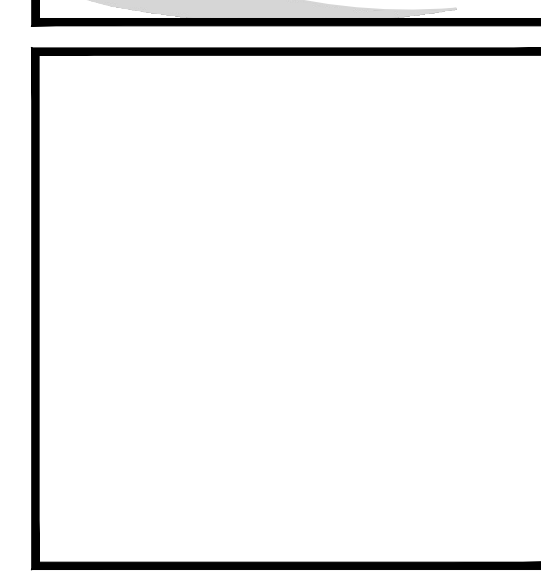

PROJECT TITLE WINROCK TOWN CENTER SECTION-B 2000 LOUISIANA BLVD. NE ALBUQUERQUE, NEW MEXICO	JOB NO. P-8	DRAWN BY S
PROJECT MANAGER STEPHEN DUNBAR, AIA	SHEET TITLE EXTERIOR ELEVATIONS	

DATE 1/13/2016	SCALE AS NOTED
-------------------	-------------------