

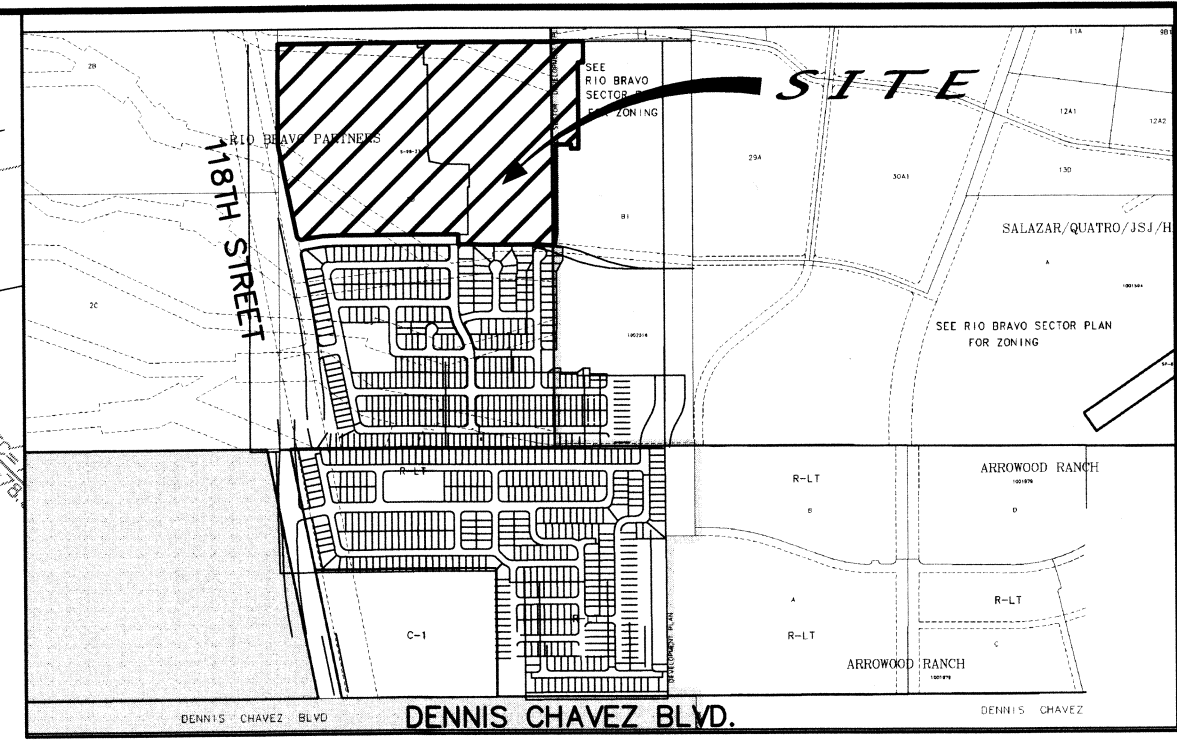


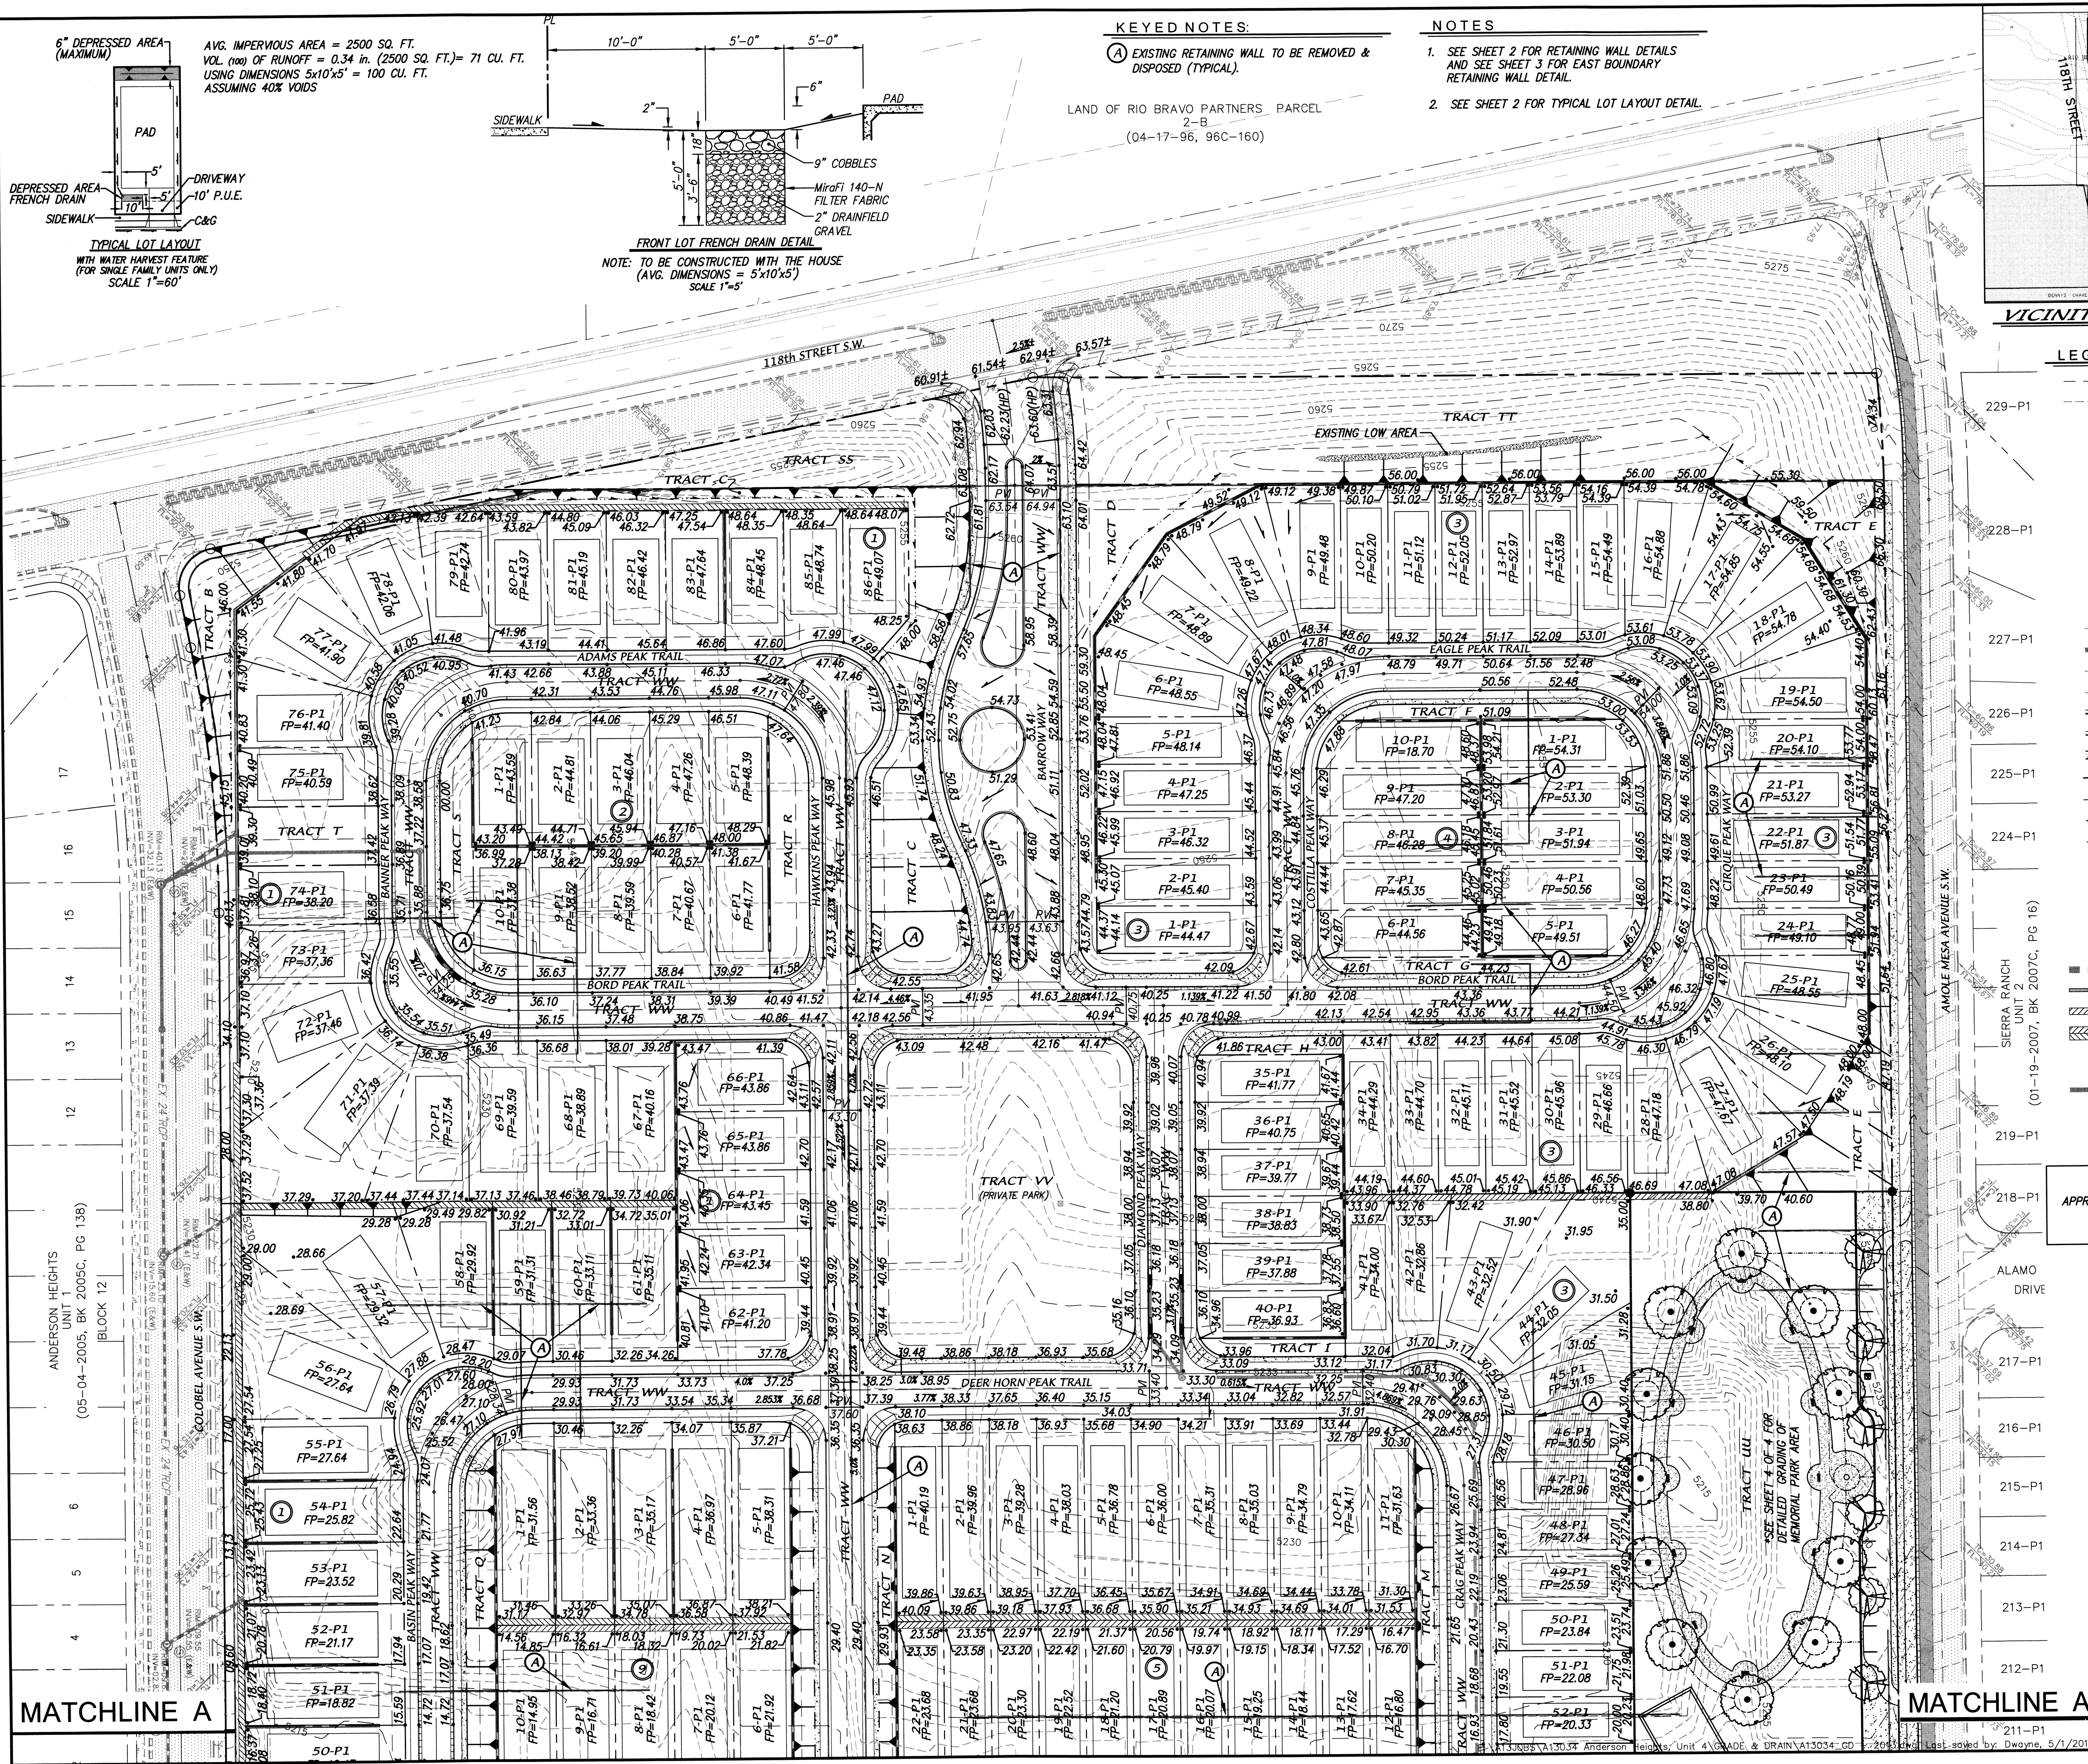

- LEGEND**
- EXISTING CONTOUR (MAJOR)
 - EXISTING CONTOUR (MINOR)
 - EXISTING SPOT ELEVATION
 - EXISTING TOP CURB/FLOWLINE ELEVATION
 - EXISTING TOP WEST RETAINING WALL ELEV.
 - EXISTING TOP WEST GROUND ELEVATION
 - EXISTING TOP EAST RETAINING WALL ELEV.
 - EXISTING BOTTOM WALL EAST GROUND ELEV.
 - EXISTING SANITARY SEWER MANHOLE
 - EXISTING FIRE HYDRANT
 - EXISTING ELECTRIC TRANSFORMER
 - EXISTING POWER POLE
 - EXISTING GAS LINE
 - EXISTING STORM DRAIN
 - EXISTING SAS LINE
 - EXISTING WATER LINE
 - NEW MOUNTABLE CURB & GUTTER
 - NEW STANDARD CURB & GUTTER
 - NEW SIDEWALK (THIS PROJECT)
 - NEW RIGHT-OF-WAY
 - NEW CENTERLINE
 - NEW LOT LINES
 - NEW EASEMENTS
 - NEW SPOT ELEVATIONS
 - NEW FLOW DIRECTION
 - NEW SLOPE
 - NEW HIGH POINT
 - NEW STORM DRAIN INLET
 - ZONE BOUNDARY LINE
 - NEW SINGLE RETAINING WALL
 - NEW DOUBLE RETAINING WALL
 - NEW TRIPLE RETAINING WALL
 - NEW POINT OF VERTICAL INTERSECTION
 - NEW STORM DRAIN
 - NEW STORM DRAIN MANHOLE
 - EXISTING ASPHALT PAVEMENT
 - EXISTING CONCRETE

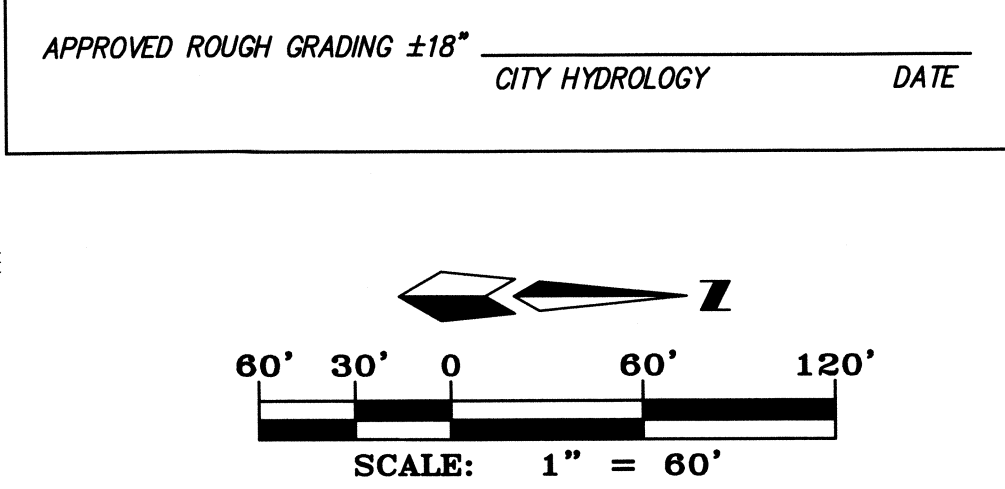

dmg MARK GOODWIN & ASSOCIATES, P.A.
CONSULTING ENGINEERS
P.O. BOX 90606
ALBUQUERQUE, NEW MEXICO 87199
OFFICE (505) 828-2200, FAX (505) 797-9539



CITY OF ALBUQUERQUE
PUBLIC WORKS DEPARTMENT


TITLE: **ANDERSON HEIGHTS - UNIT 4**
GRADING & DRAINAGE PLAN

DESIGN REVIEW COMMITTEE	CITY ENGINEER APPROVAL	NO./DAY/YR.	NO./DAY/YR.
LAST DESIGN UPDATE			




CITY PROJECT NO. **N-8/P-8**

AS BUILT INFORMATION		BENCH MARKS		SURVEY INFORMATION		ENGINEER'S SEAL		REVISIONS		DESIGNED BY		DRAWN BY		CHECKED BY	
CONTRACTOR	DATE	APPROVED	DATE	FIELD NOTES	NO.	DATE	BY	NO.	DATE	DESIGNED BY	DATE	DRAWN BY	DATE	CHECKED BY	DATE
APSS Brass Cap stamped "1-N8"		APPROVED								DMG	4/14	DMG	4/14	DMG	4/14
FROM THE INTERSECTION OF UNAR BOULEVARD AND GIBSON BOULEVARD SW TRAVEL WEST ON GIBSON BOULEVARD 1.7 MILES TO A TRANSMISSION POWER LINE RUNNING NORTH-SOUTH, TURN LEFT ON A DIRT ROAD AND TRAVEL SOUTH 50 FEET TO THE STATION ON THE RIGHT UNDER THE POWER LINE.															
Geographic Position - NAD83 in feet															
N.M. State Plane Coordinates (Central Zone)															
N=1470741.979 E=1489701.820 G=0.099676466															
Elevation - NAVD83 in feet = 5307.250															

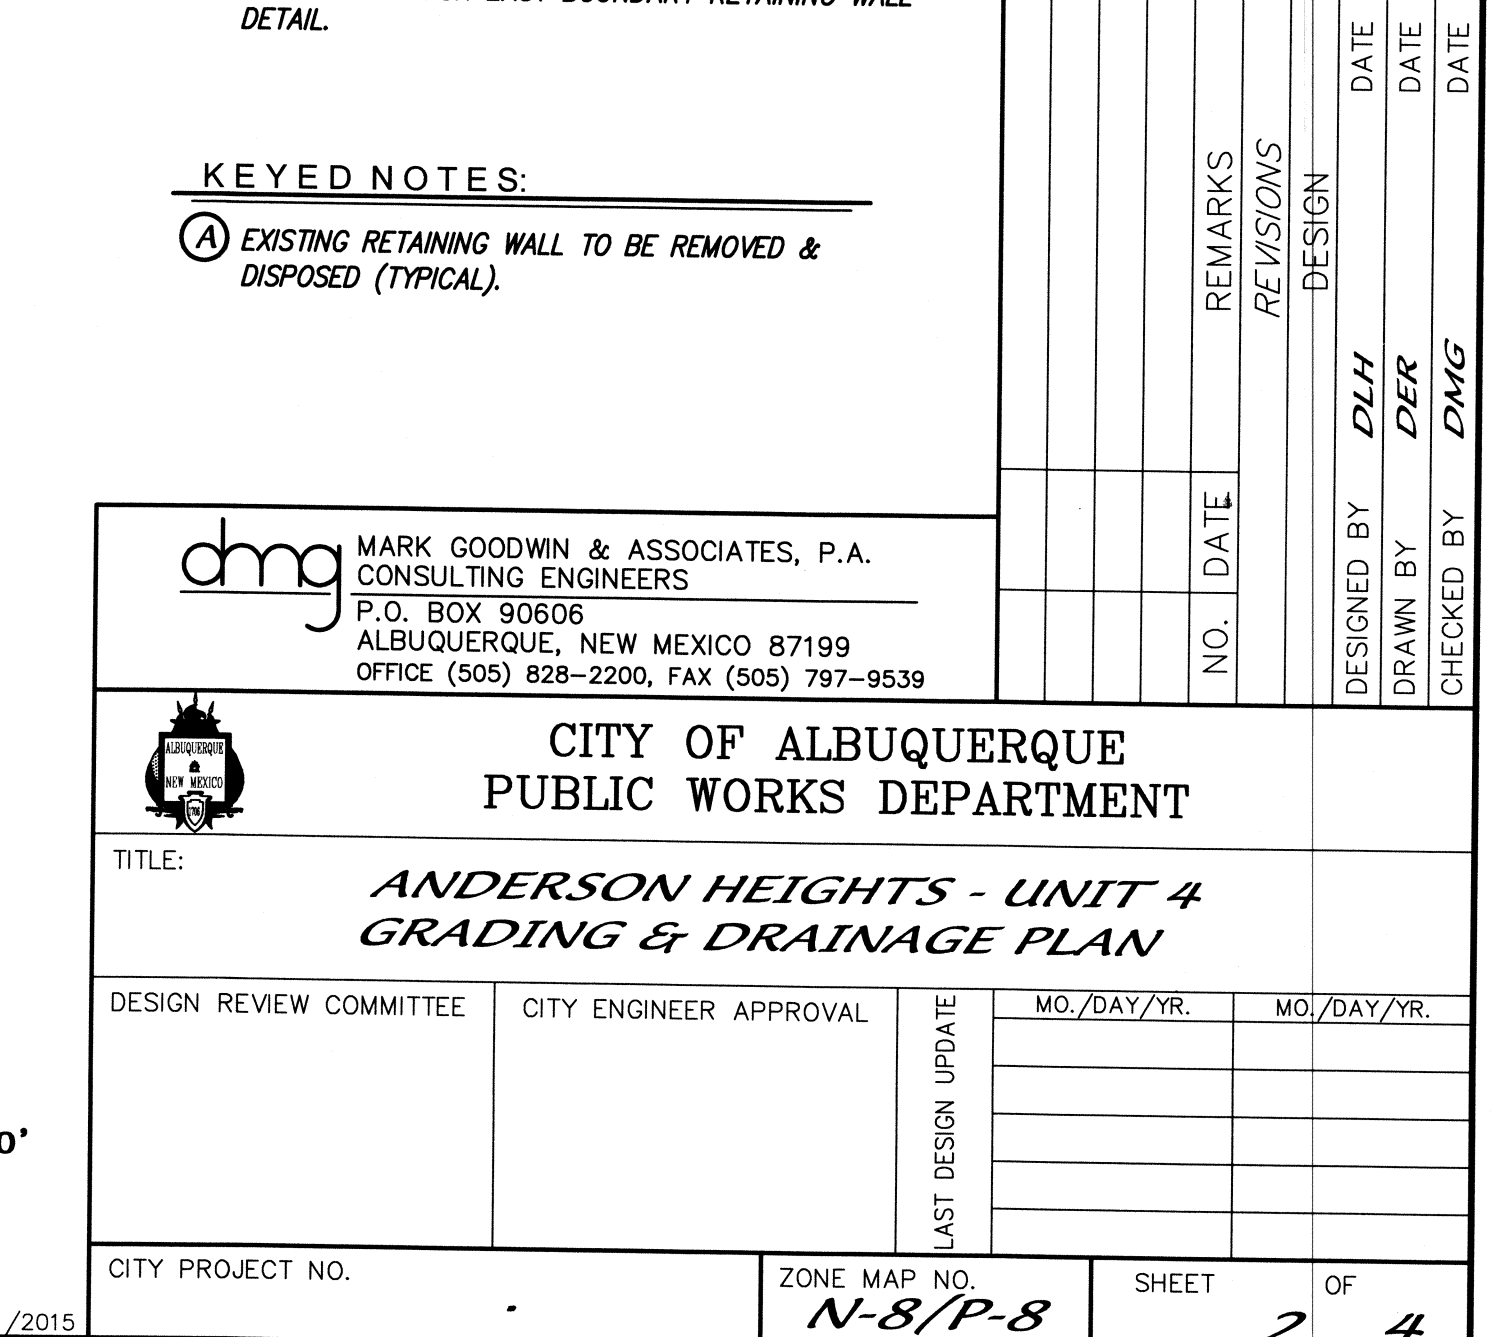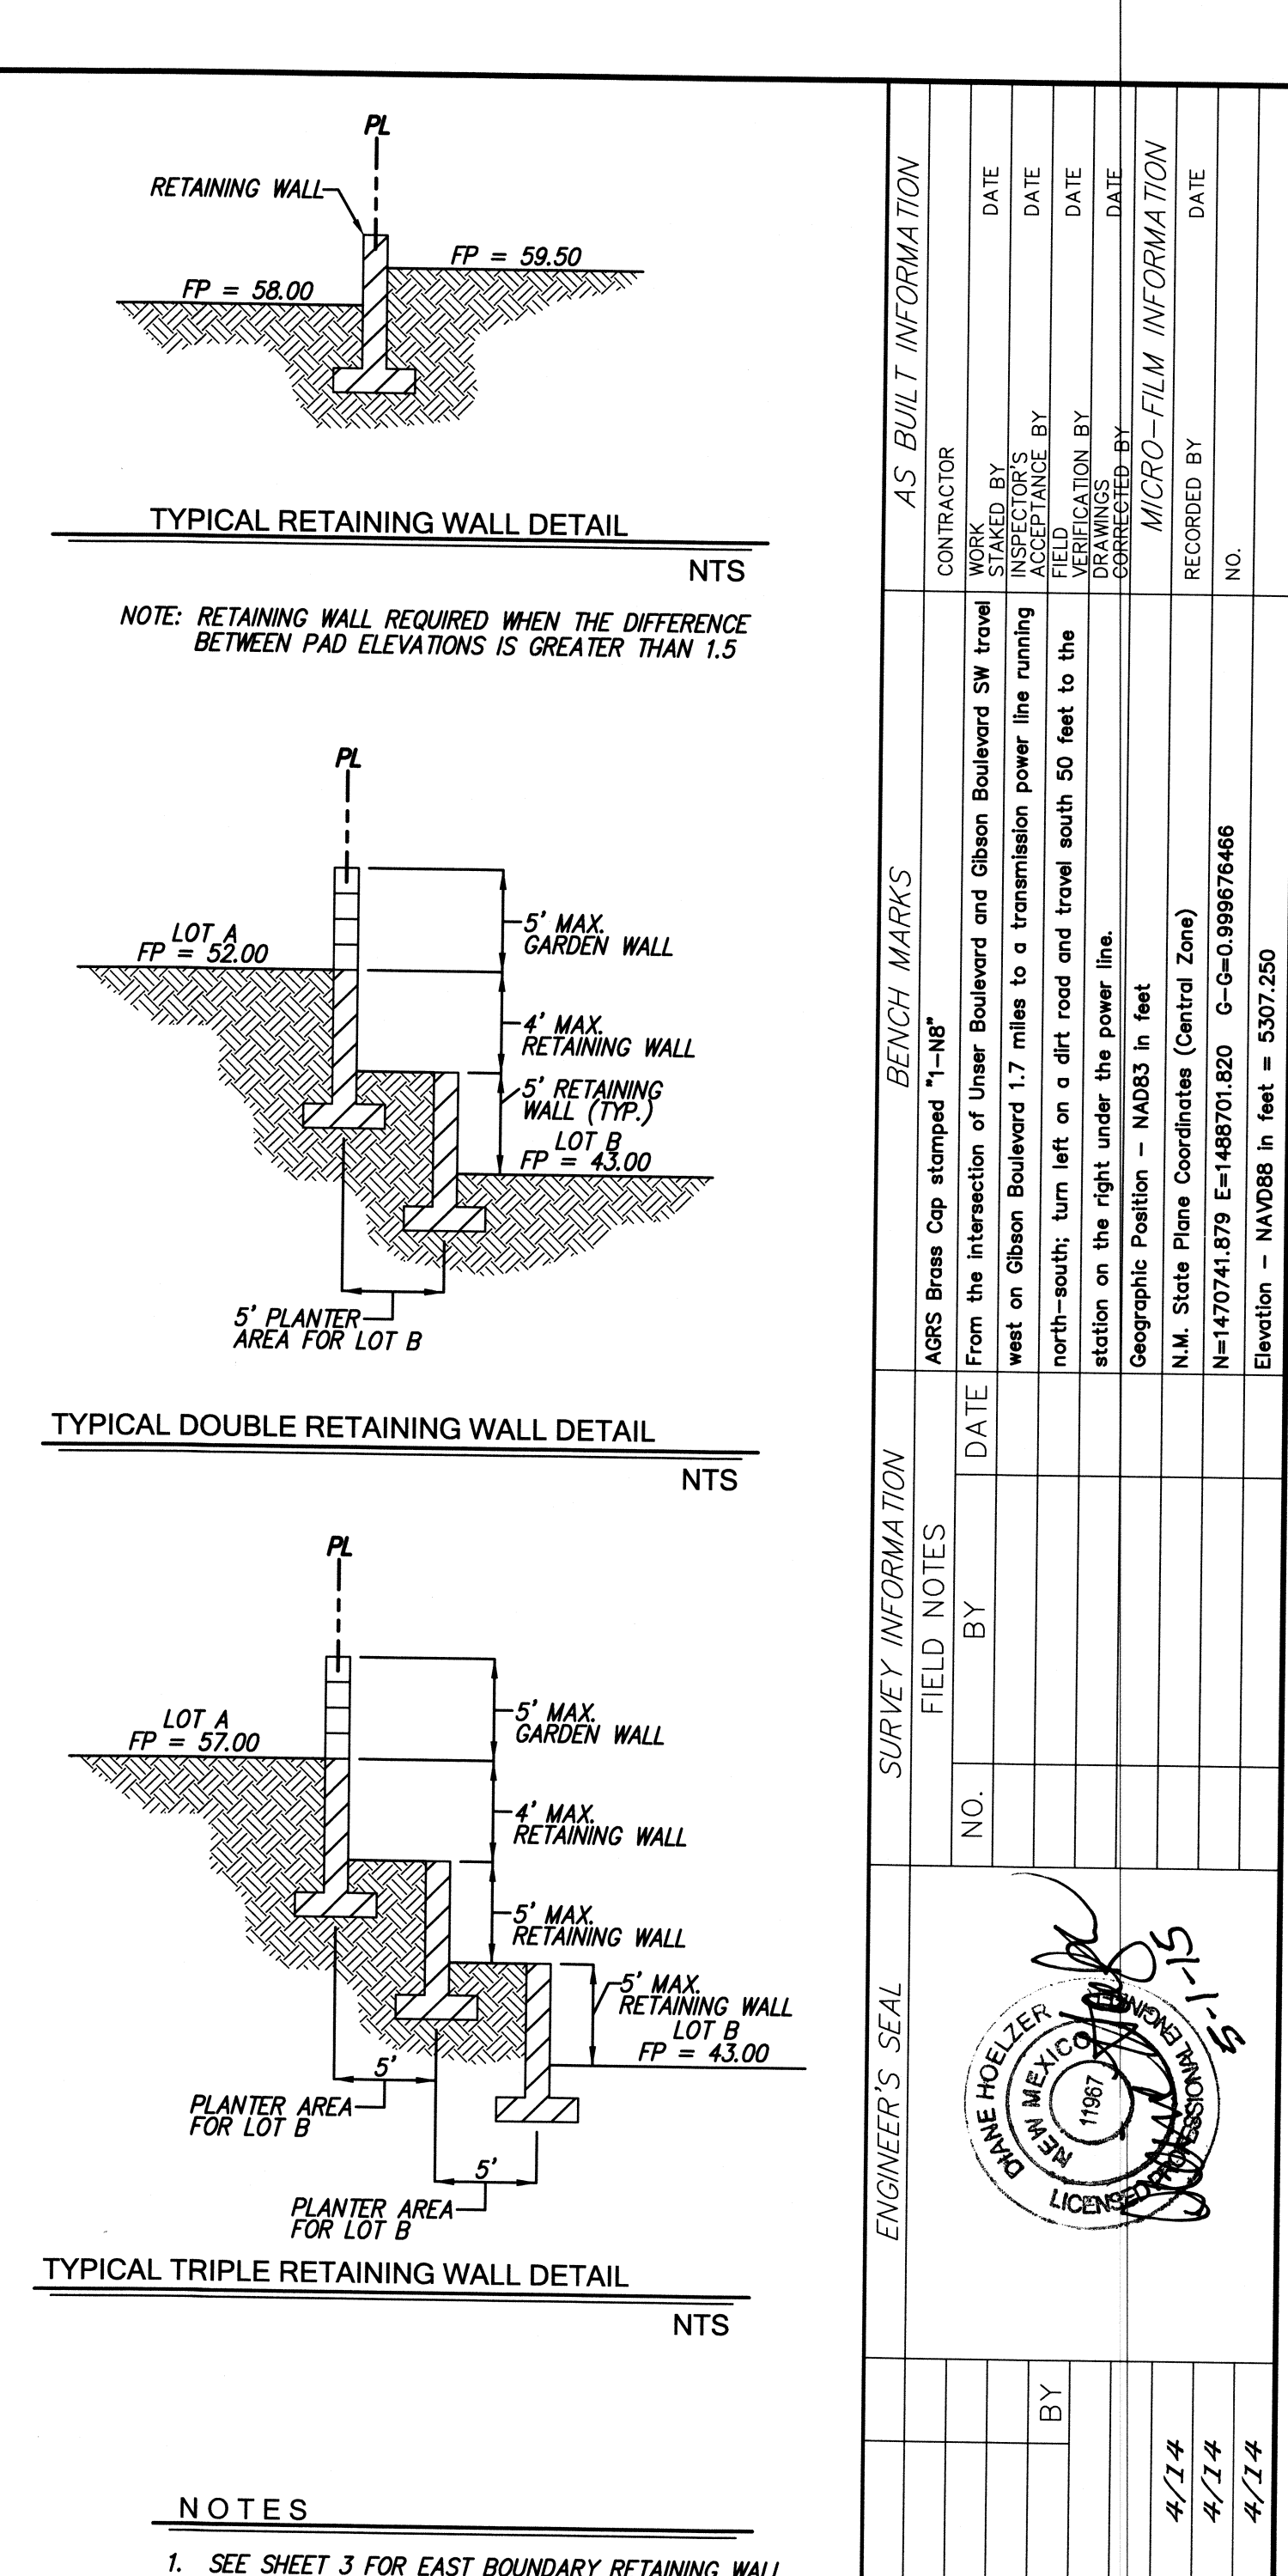

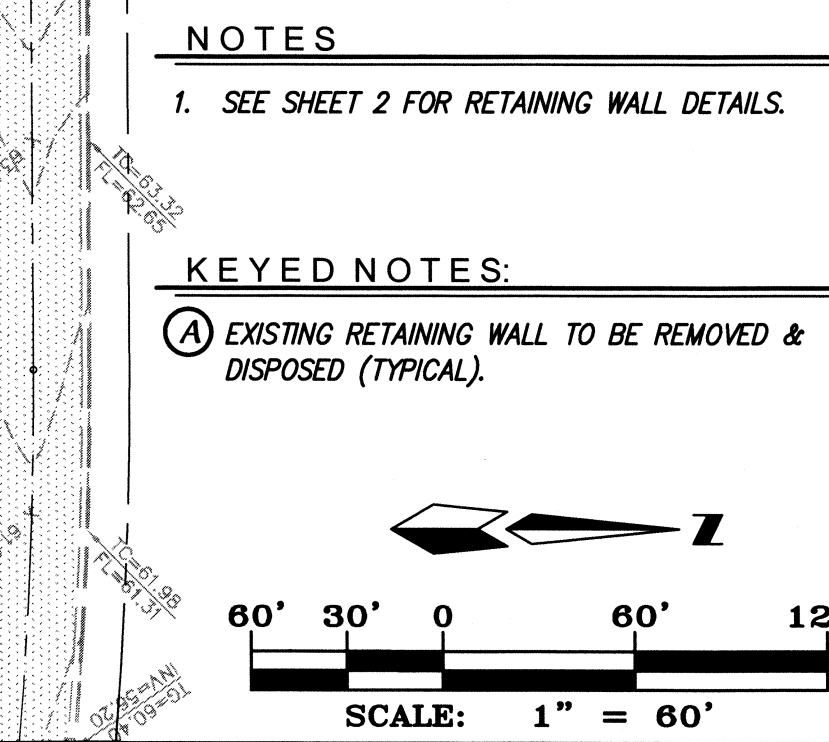

F:\A13JOBS\A13034 Anderson Heights, Unit 4\GRADE & DRAIN\A13034_GD - 2013.dwg, Last saved by: Dwayne, 5/1/2015

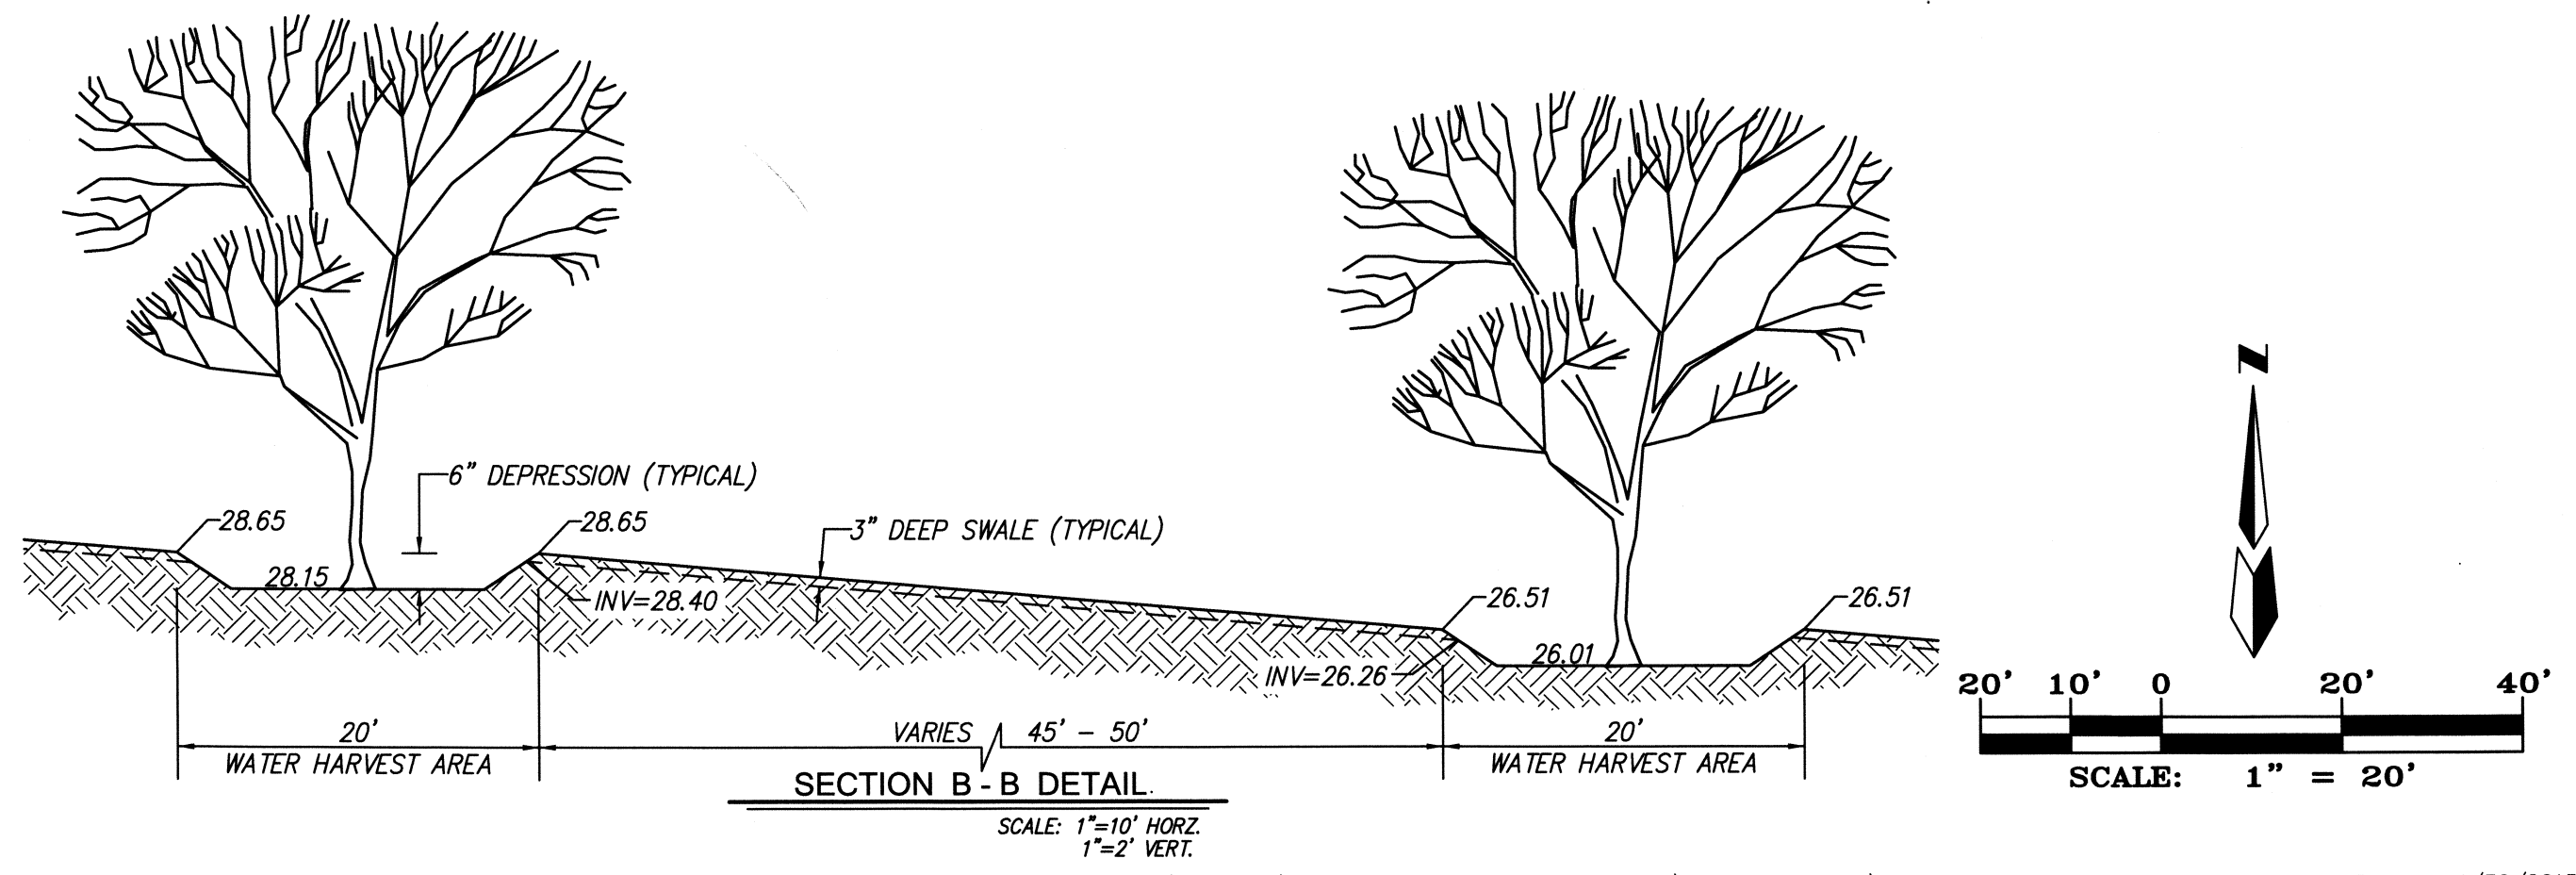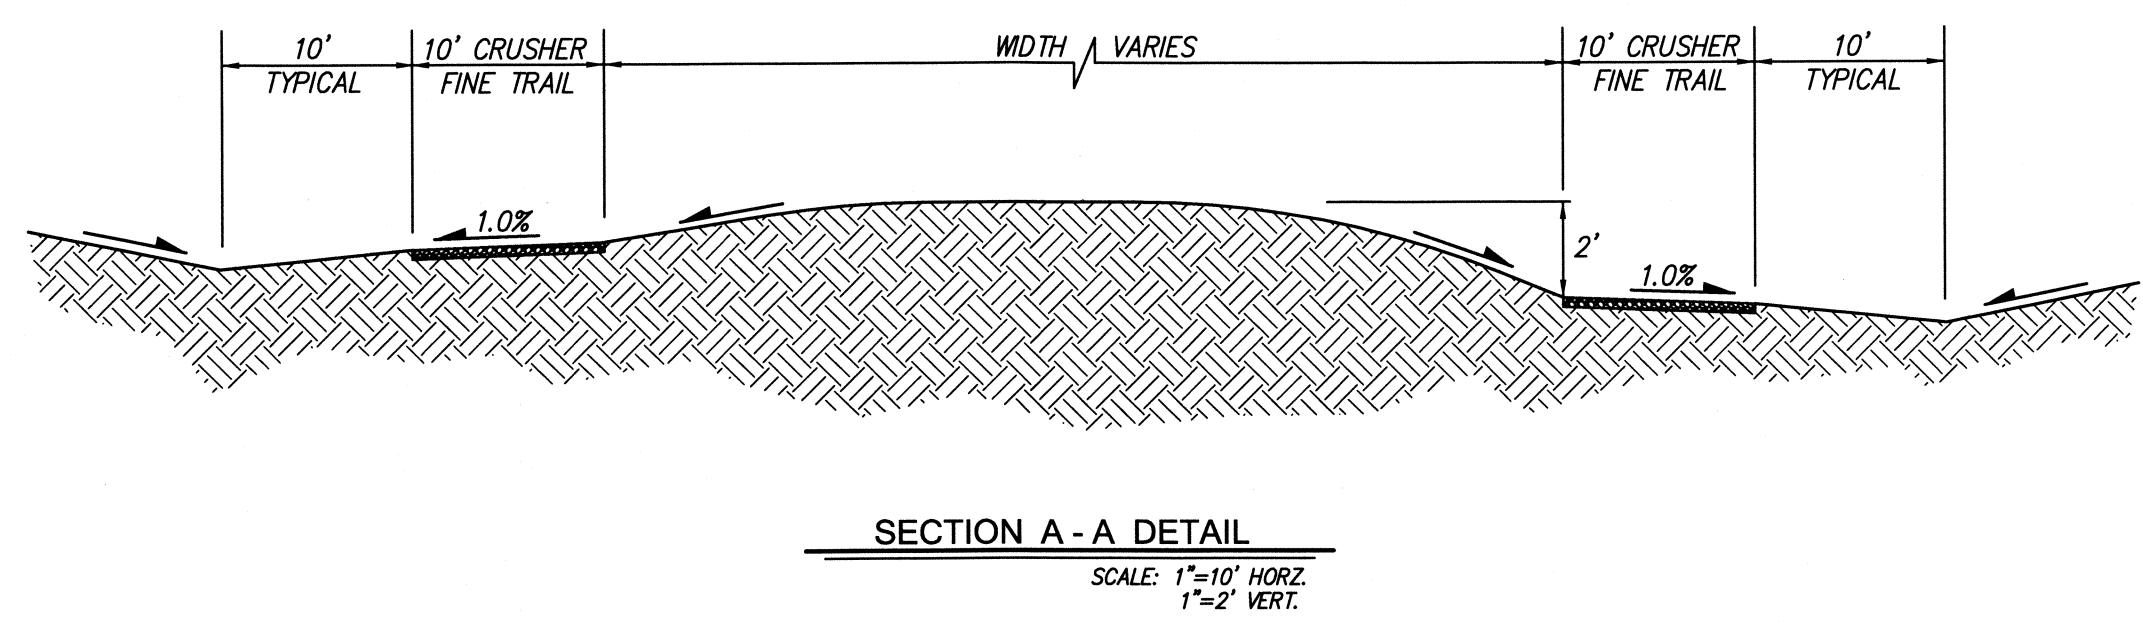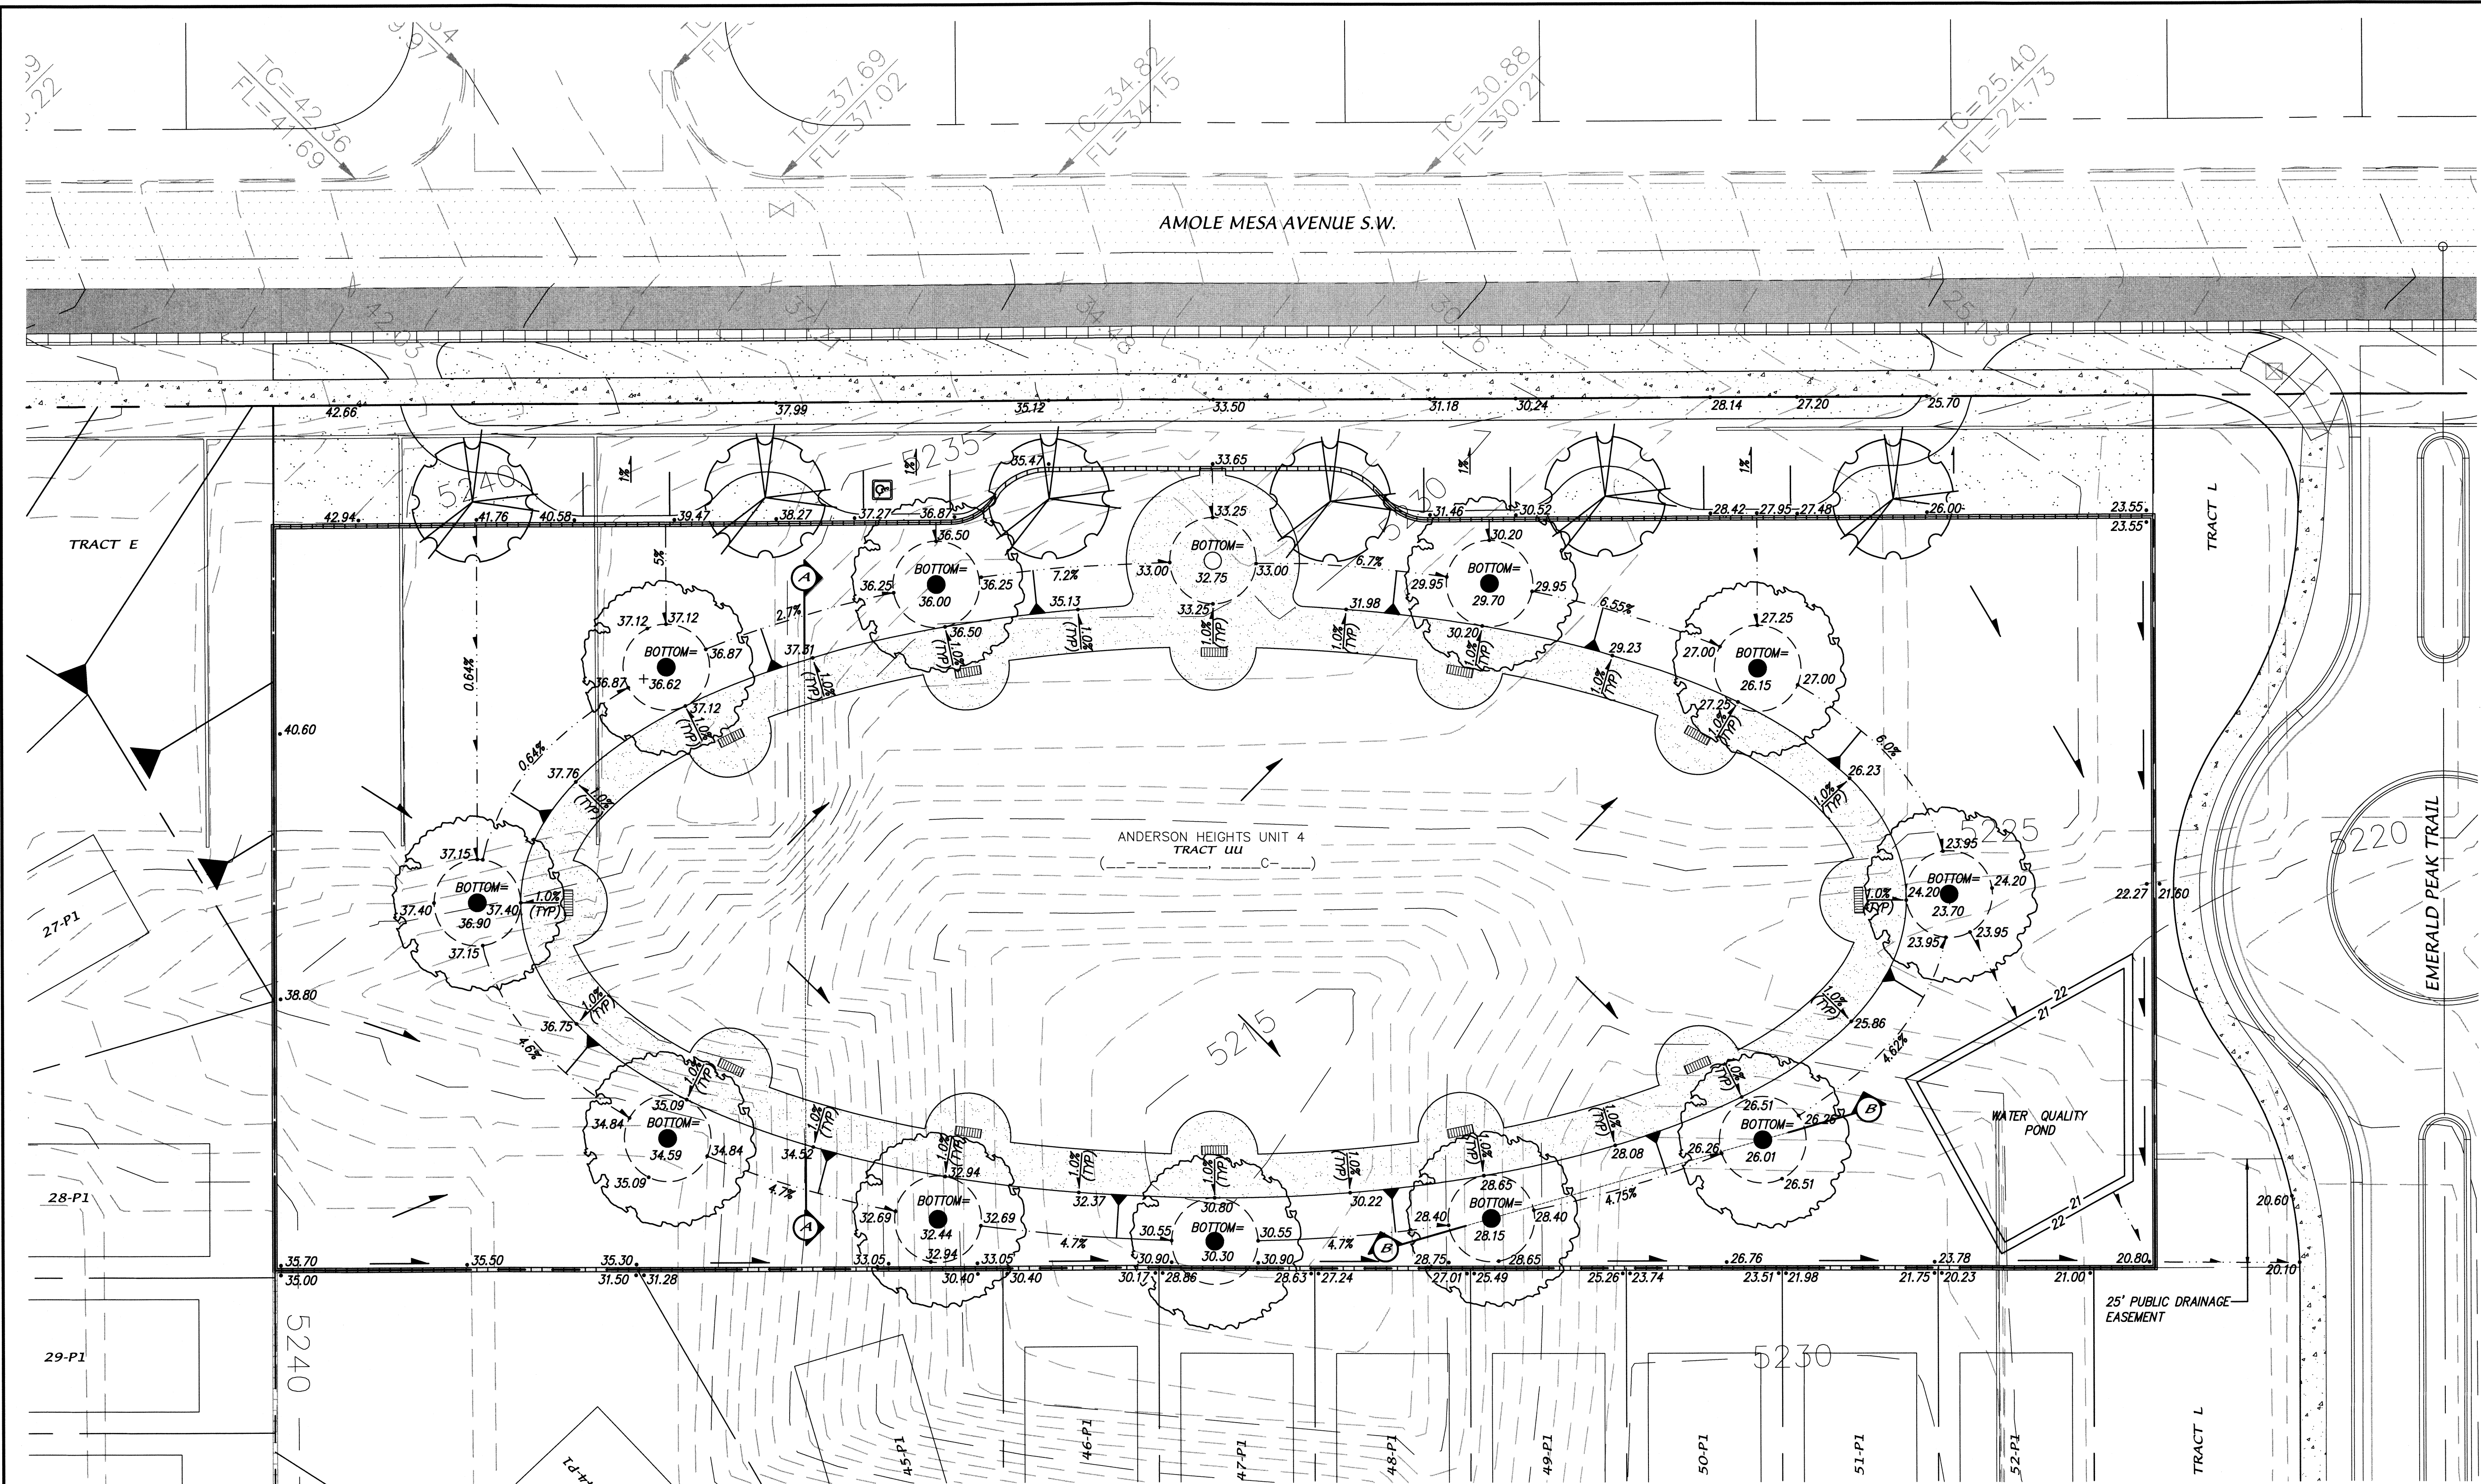



MARK GOODWIN & ASSOCIATES, P.A.
CONSULTING ENGINEERS
P.O. BOX 90606
ALBUQUERQUE, NEW MEXICO 87199
OFFICE (505) 828-2200, FAX (505) 797-9539



CITY OF ALBUQUERQUE
PUBLIC WORKS DEPARTMENT

TITLE:
**ANDERSON HEIGHTS - UNIT 4
GRADING & DRAINAGE PLAN**

DESIGN REVIEW COMMITTEE
CITY ENGINEER APPROVAL


LAST DESIGN UPDATE
MO./DAY/YR.
MO./DAY/YR.

CITY PROJECT NO.
ZONE MAP NO.
SHEET
OF

NO. DATE
REMARKS
REVISIONS
DESIGN
DESIGNED BY: **DLH** DATE: **4/14**
DRAWN BY: **DER** DATE: **4/14**
CHECKED BY: **DMG** DATE: **4/14**

N-8/P-8
4 4

SURVEY INFORMATION		BENCH MARKS		AS BUILT INFORMATION	
NO.	DATE	BY	AGRS Brass Cap stamped "1-IN"	CONTRACTOR	DATE
			From the intersection of Unser Boulevard and Gibson Boulevard SW travel west on Gibson Boulevard 1.7 miles to a transmission power line running north-south; turn left on a dirt road and travel south 50 feet to the station on the right under the power line.	INSPECTOR'S FIELD VERIFICATION BY	DATE
			Geographic Position - NAD83 in feet	RECORDED BY	DATE
			N.M. State Plane Coordinates (Central Zone)	MICRO-FILM INFORMATION	
			N=147074.879 E=148701.820 G=0.99976466	RECORDED BY	DATE
			Elevation - NAVD88 in feet = 5307.250		

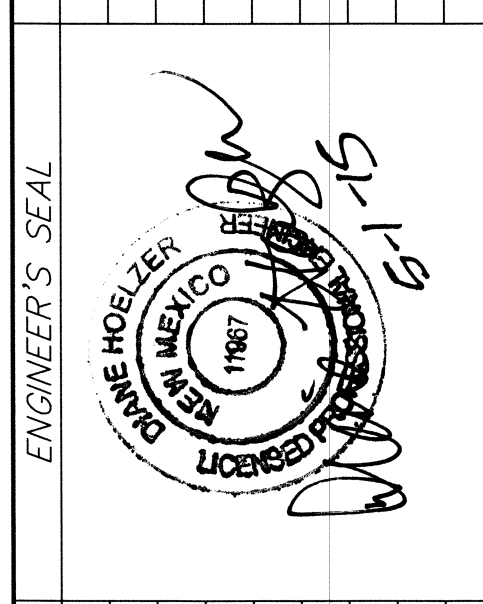

ENGINEER'S SEAL		REVISIONS	
NO.	DATE	BY	REMARKS
			DESIGN
			DATE: 4/14
			DATE: 4/14
			DATE: 4/14