


PROPOSED PLAT

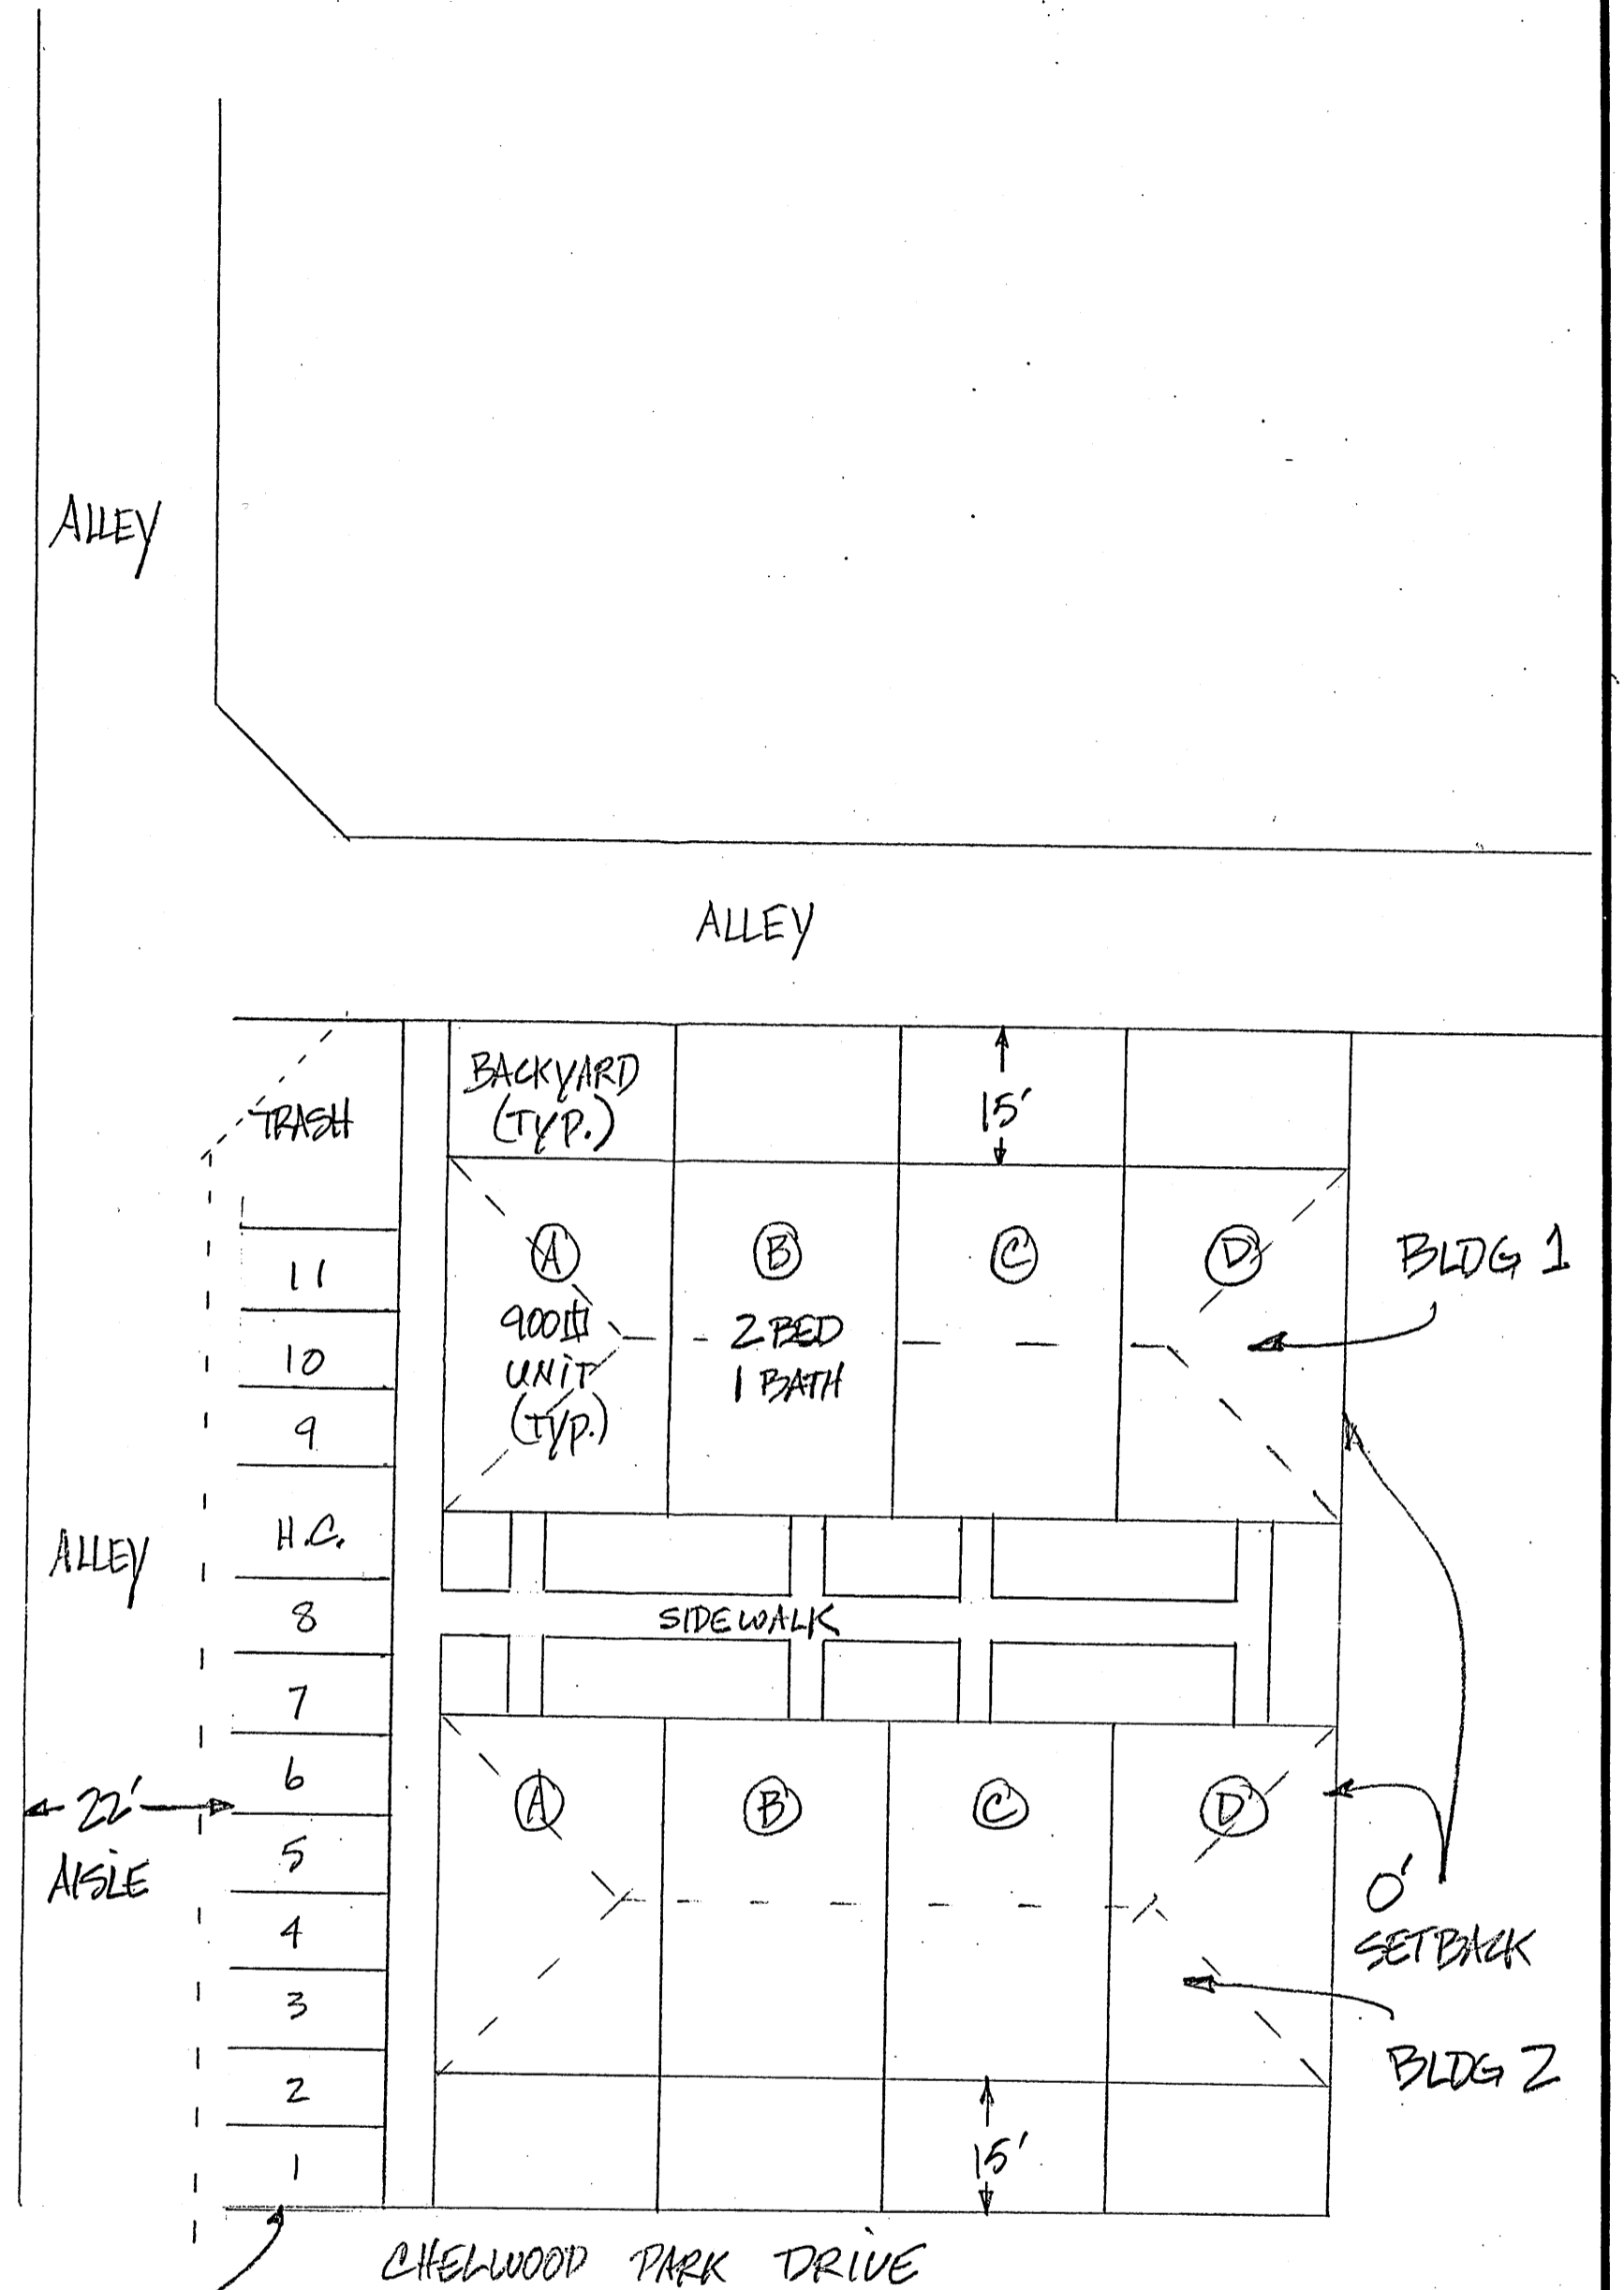

11-9 1/2' SPACES  
1- H.C. SPACE

SITE PLAN

SCALE: 1" = 20'	APPROVED BY:	DRAWN BY
DATE:		REVISED
		DRAWING NUMBER