
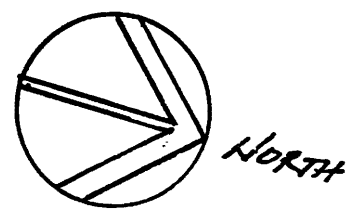


PROJECT: 1004310
DATE: 2-25-15
APP: 15-70071(SK)

VOLCANO CLIFFS

CONCEPTUAL SITE PLAN

PARKING:
60 PARKING SPACES
@ 1 SP/200 SF = 12,000 SF
BUILDING

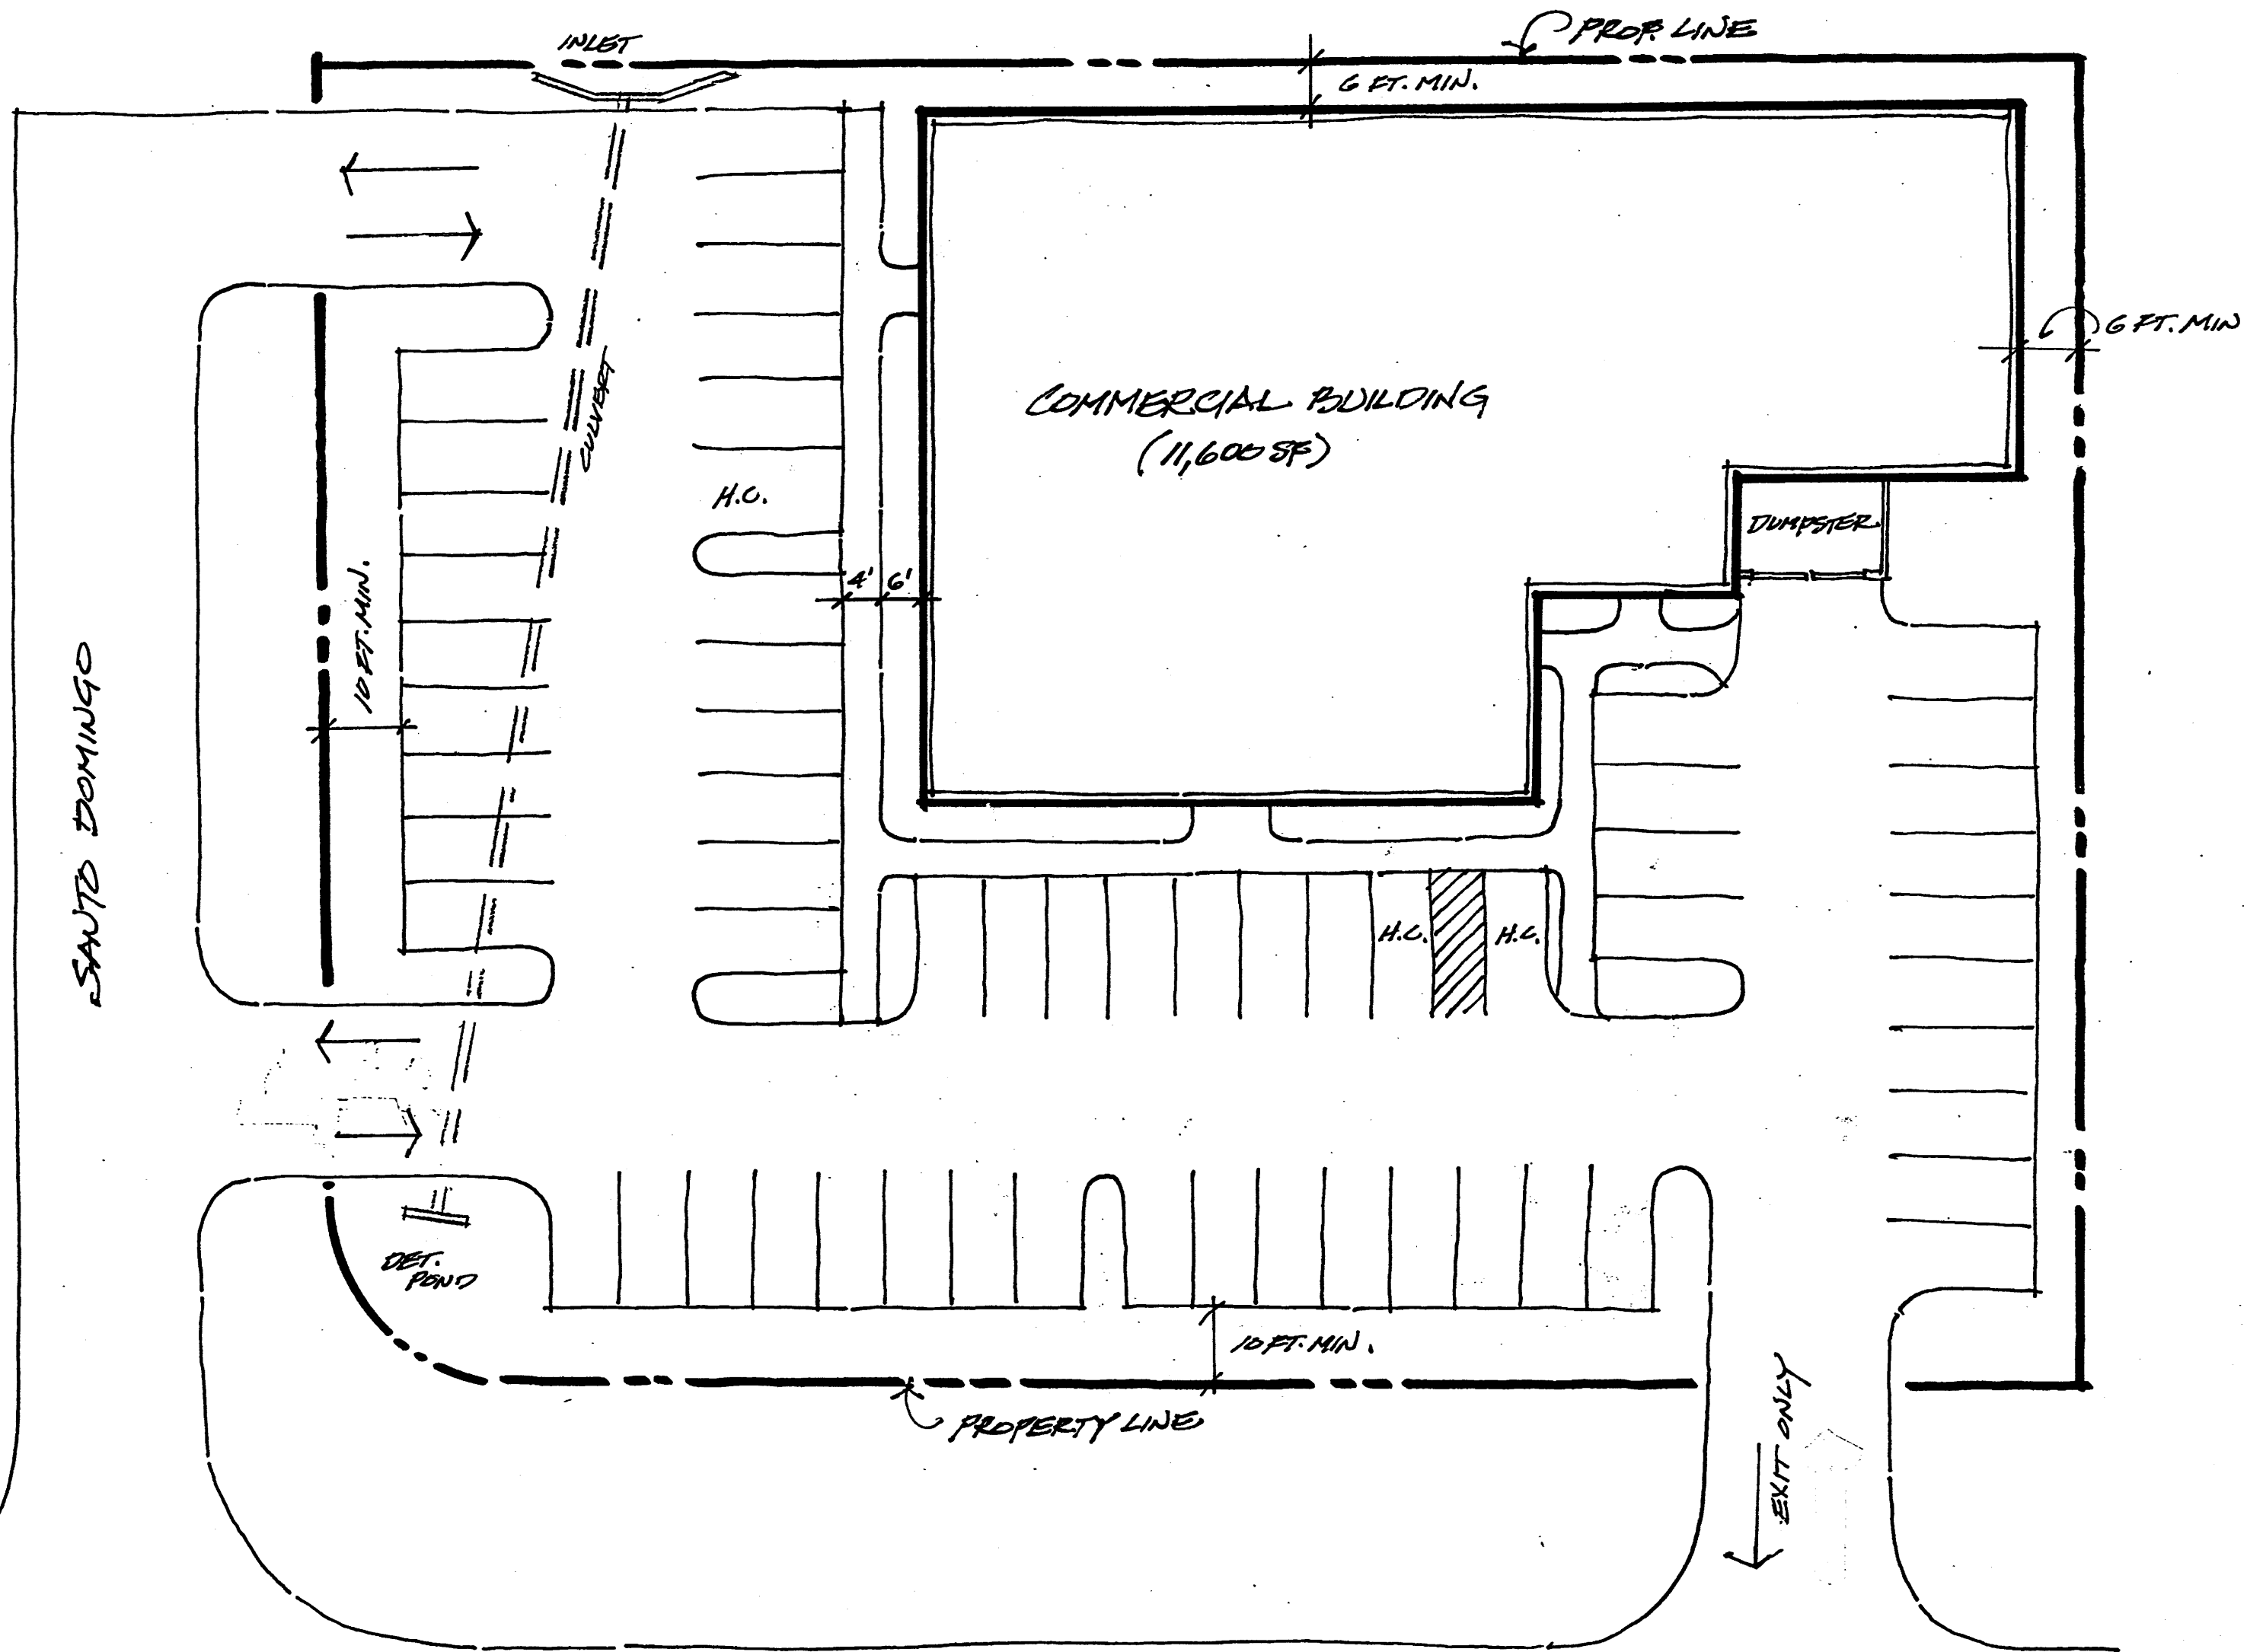

SCALE: 1" = 20' 0"

ARTRISTCO