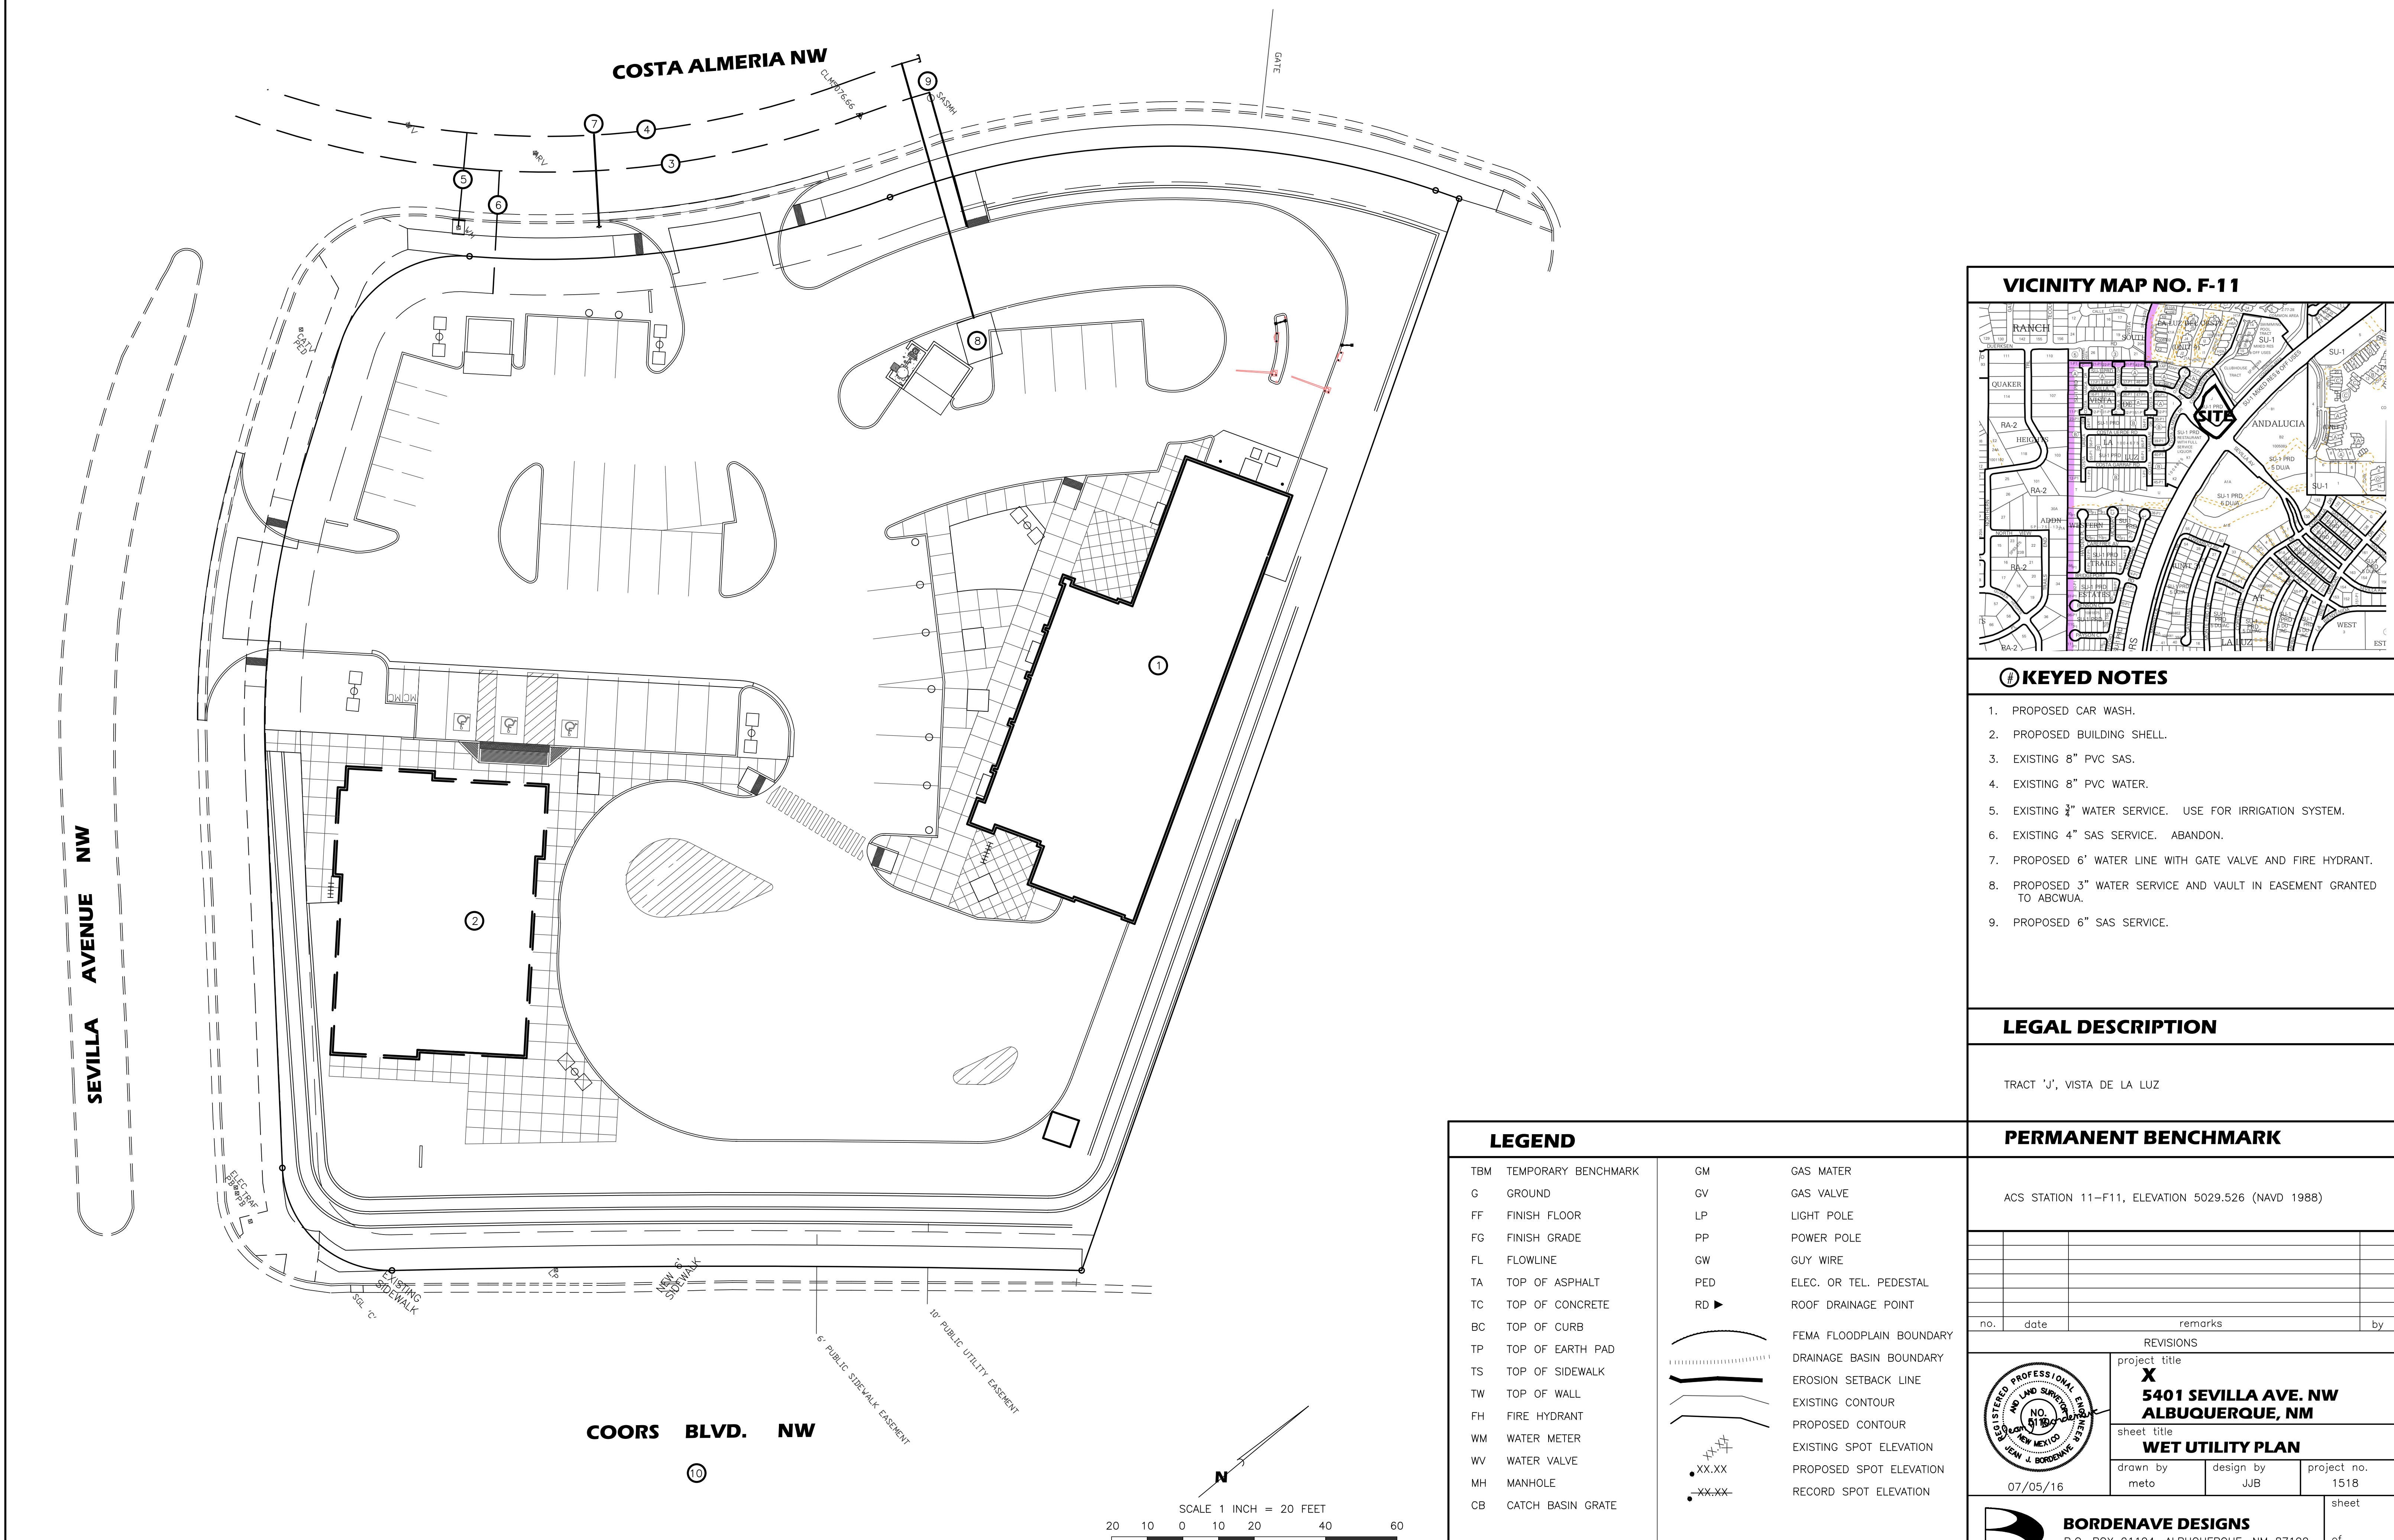
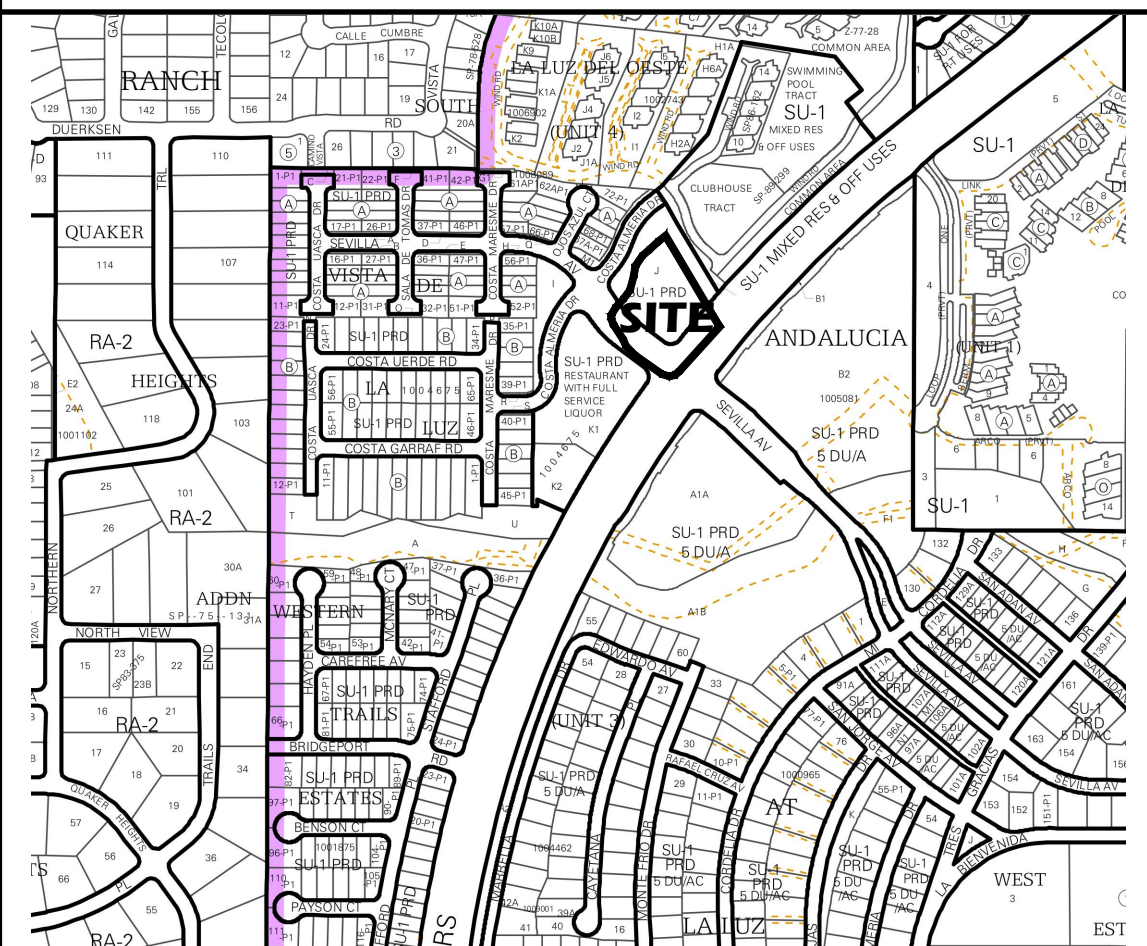


GRADING PLAN	
--------------	--

**VICINITY MAP NO. F-11**

#KEYED NOTES

1. PROPOSED CAR WASH.
2. PROPOSED BUILDING SHELL.
3. EXISTING 8" PVC SAS.
4. EXISTING 8" PVC WATER.
5. EXISTING $\frac{3}{4}$ " WATER SERVICE. USE FOR IRRIGATION SYSTEM.
6. EXISTING 4" SAS SERVICE. ABANDON.
7. PROPOSED 6" WATER LINE WITH GATE VALVE AND FIRE HYDRANT.
8. PROPOSED $\frac{3}{4}$ " WATER SERVICE AND VAULT IN EASEMENT GRANTED TO ABCWUA.
9. PROPOSED 6" SAS SERVICE.

LEGAL DESCRIPTION

TRACT 'J', VISTA DE LA LUZ

PERMANENT BENCHMARK

ACS STATION 11-F11, ELEVATION 5029.526 (NAVD 1988)

no.	date	remarks	by

				REVISIONS	
project title X 5401 SEVILLA AVE. NW ALBUQUERQUE, NM		sheet title WET UTILITY PLAN		project no. 1518	
drawn by meto		design by JJB		project no. 1518	



B **BORDENAVE DESIGNS**
P.O. BOX 91194, ALBUQUERQUE, NM 87199
(505)823-1344 FAX (505)821-9105