



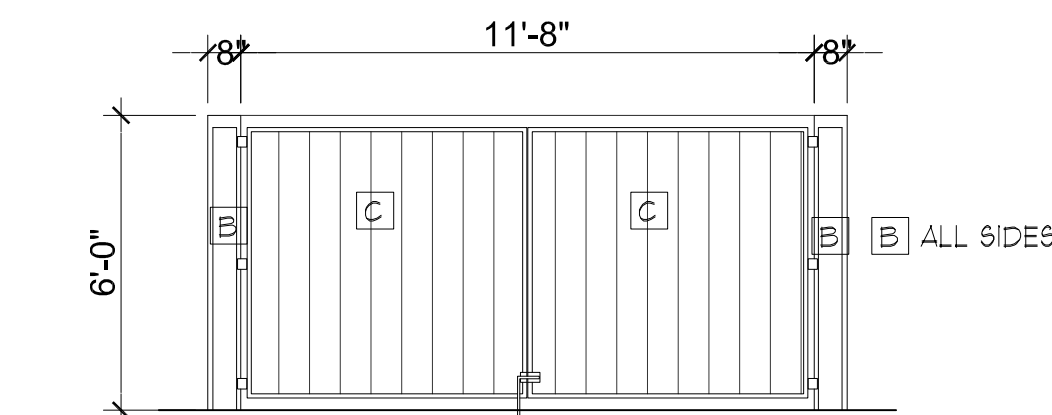

TYP. BIKE LOOP
NTS

DUMPSTER ENCLOSURE
1/4" = 1'-0"

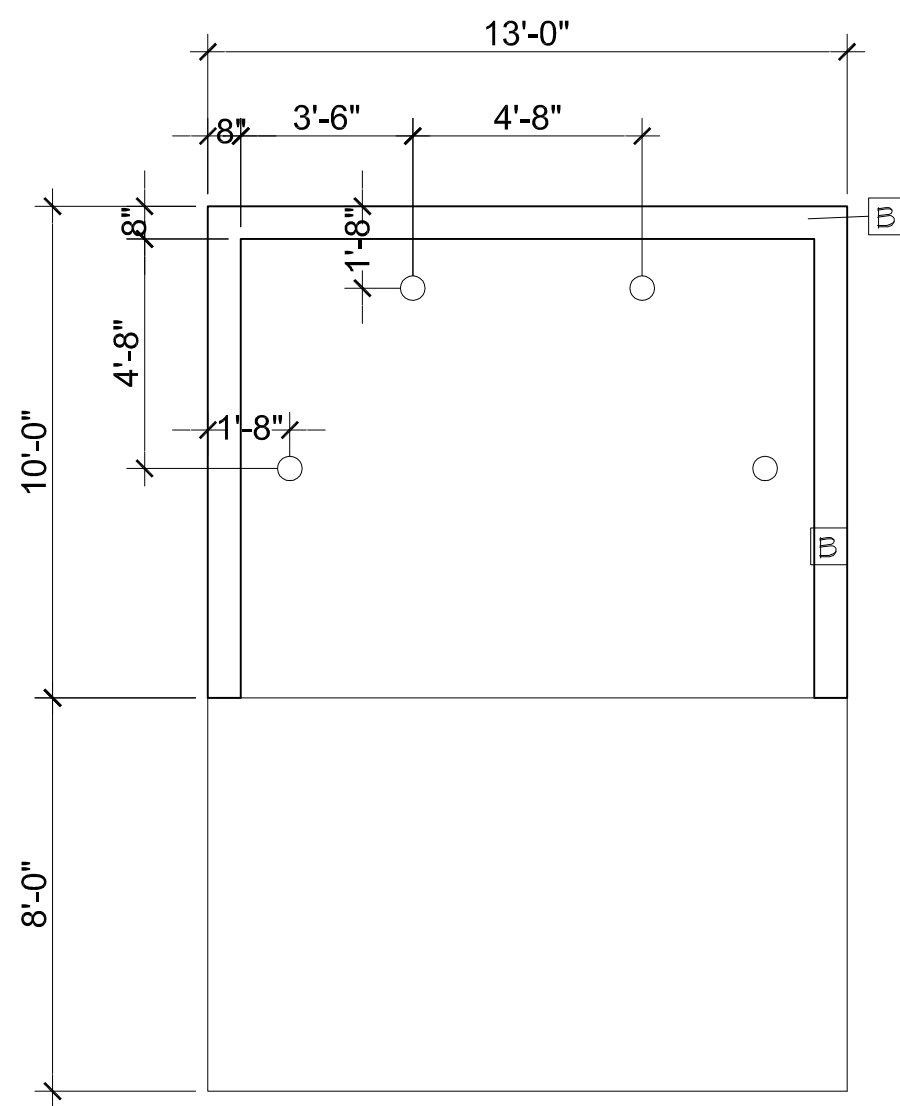

TYP. OUTDOOR BENCH
NTS







TYP. OUTDOOR TABLES/CHAIRS
NTS



TYP. BIKE LOOP
NTS

CARWASH NORTH ELEVATION
1/8" = 1'-0"

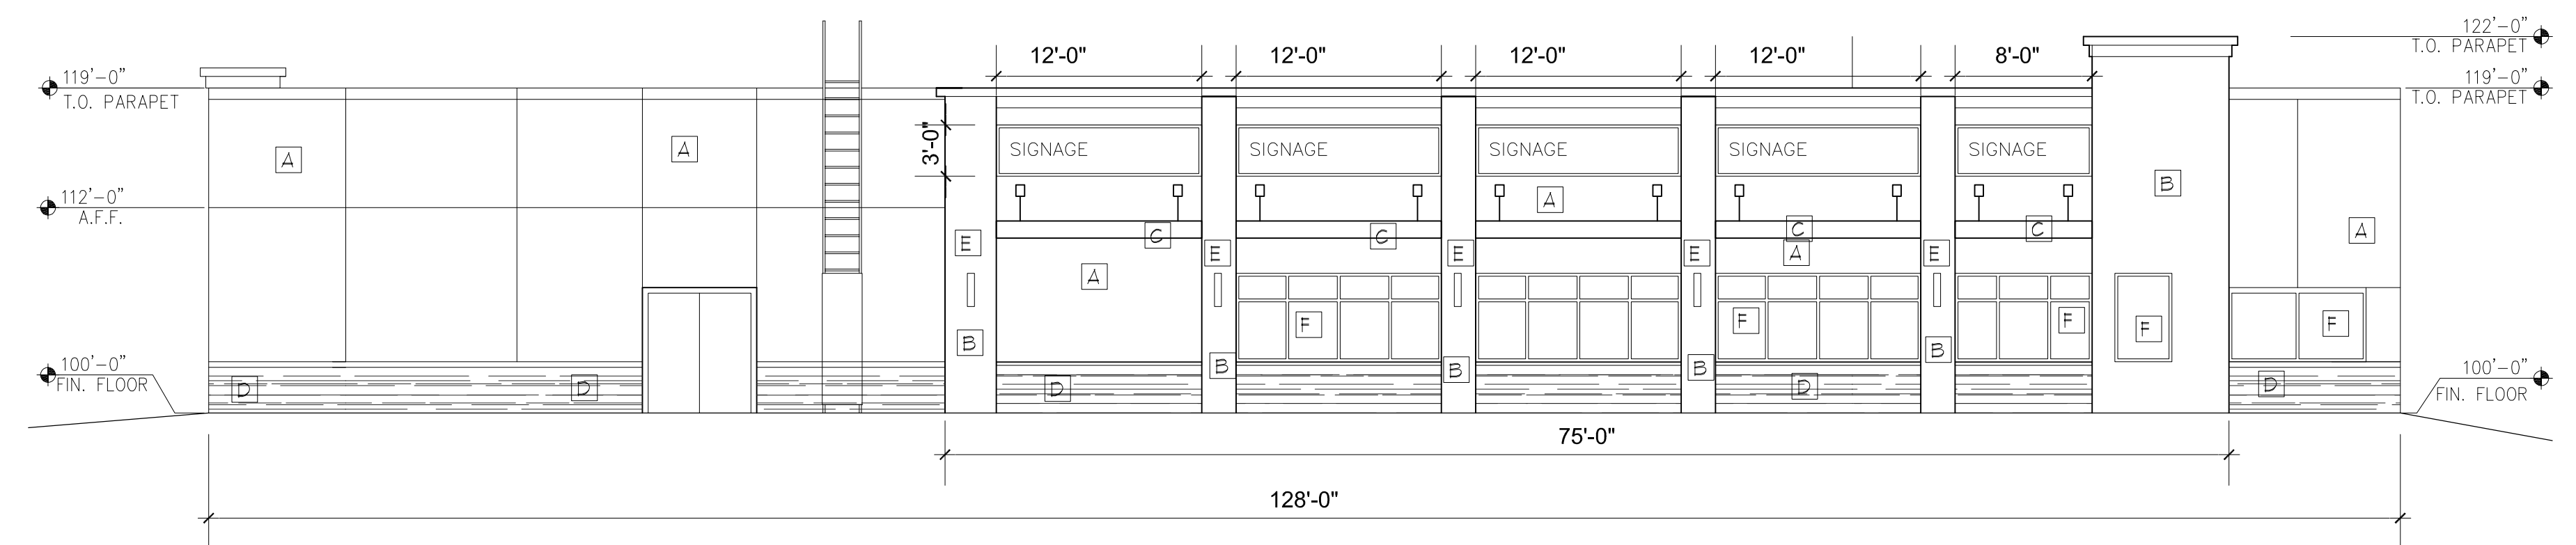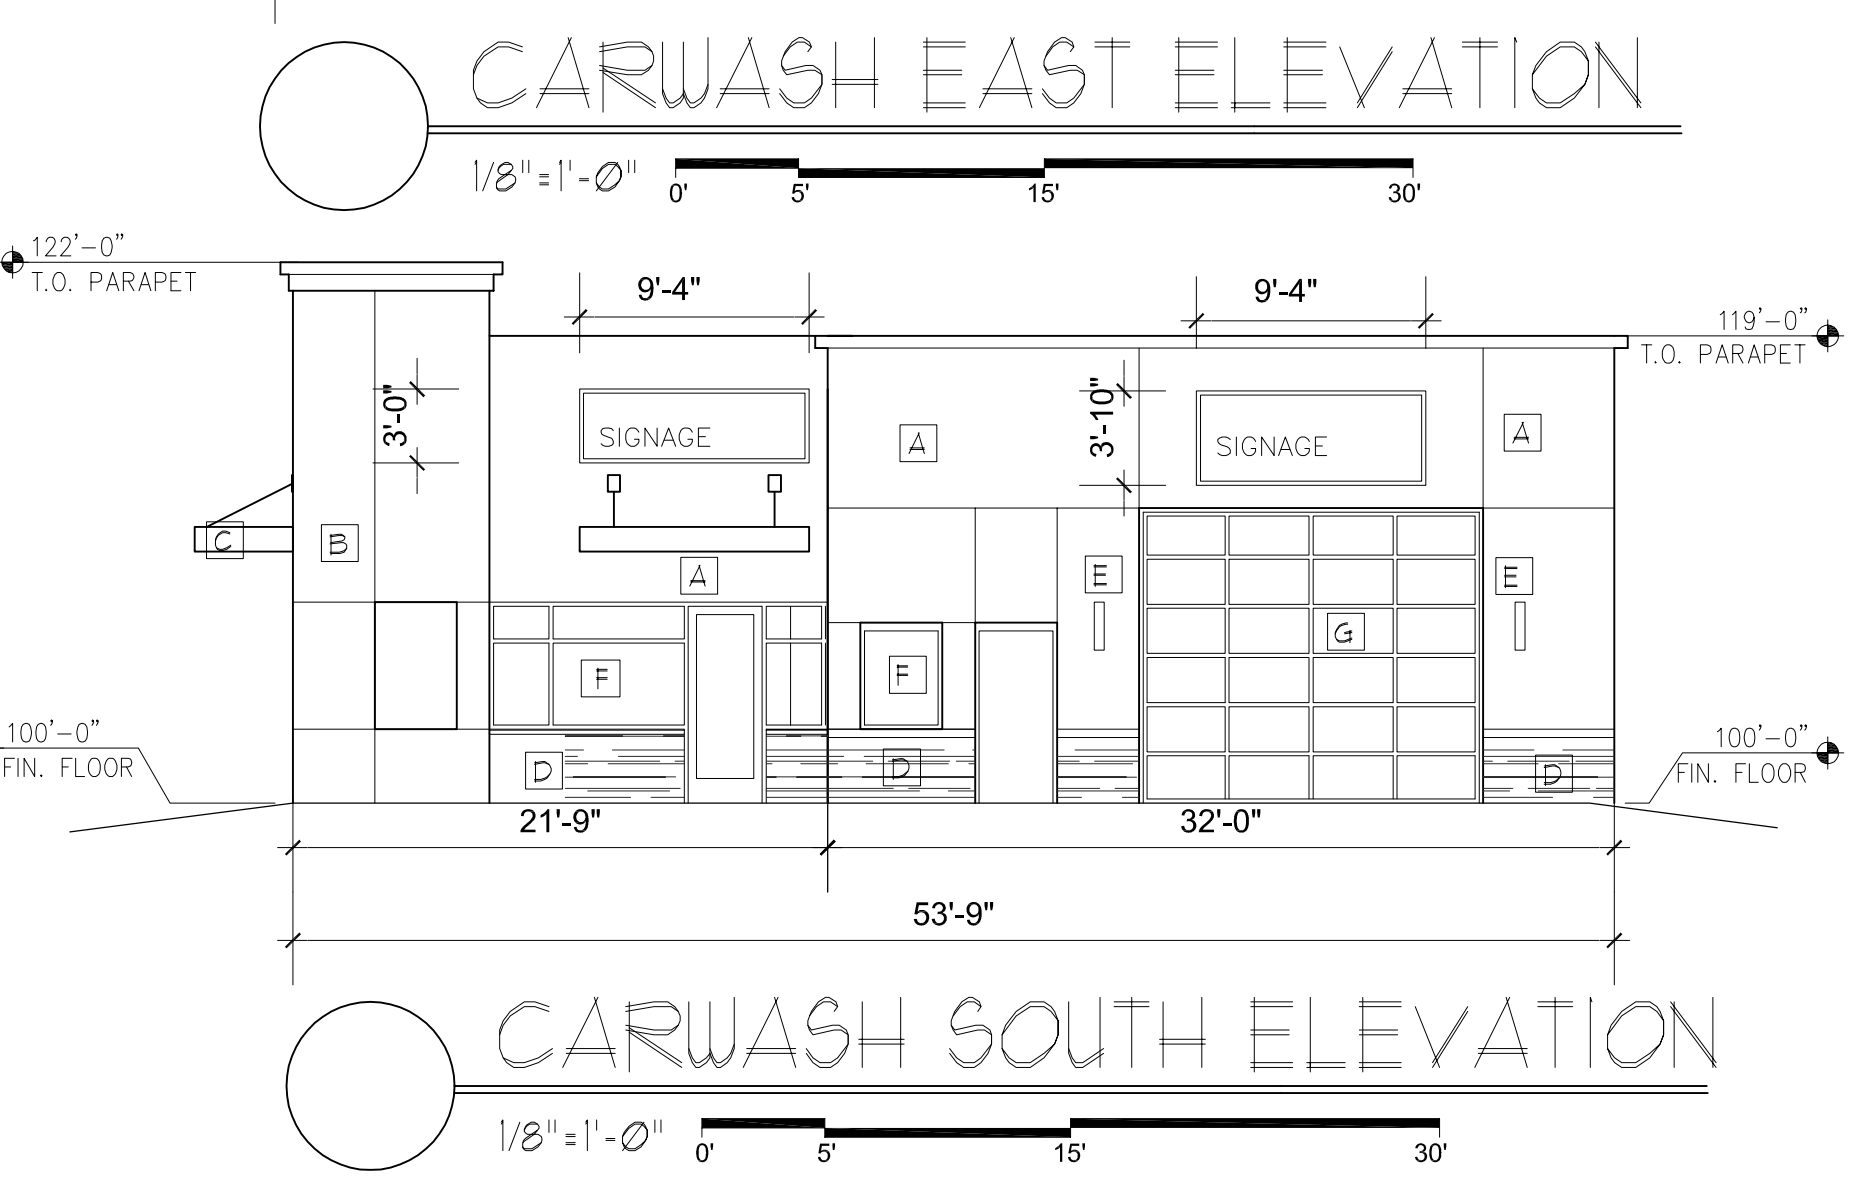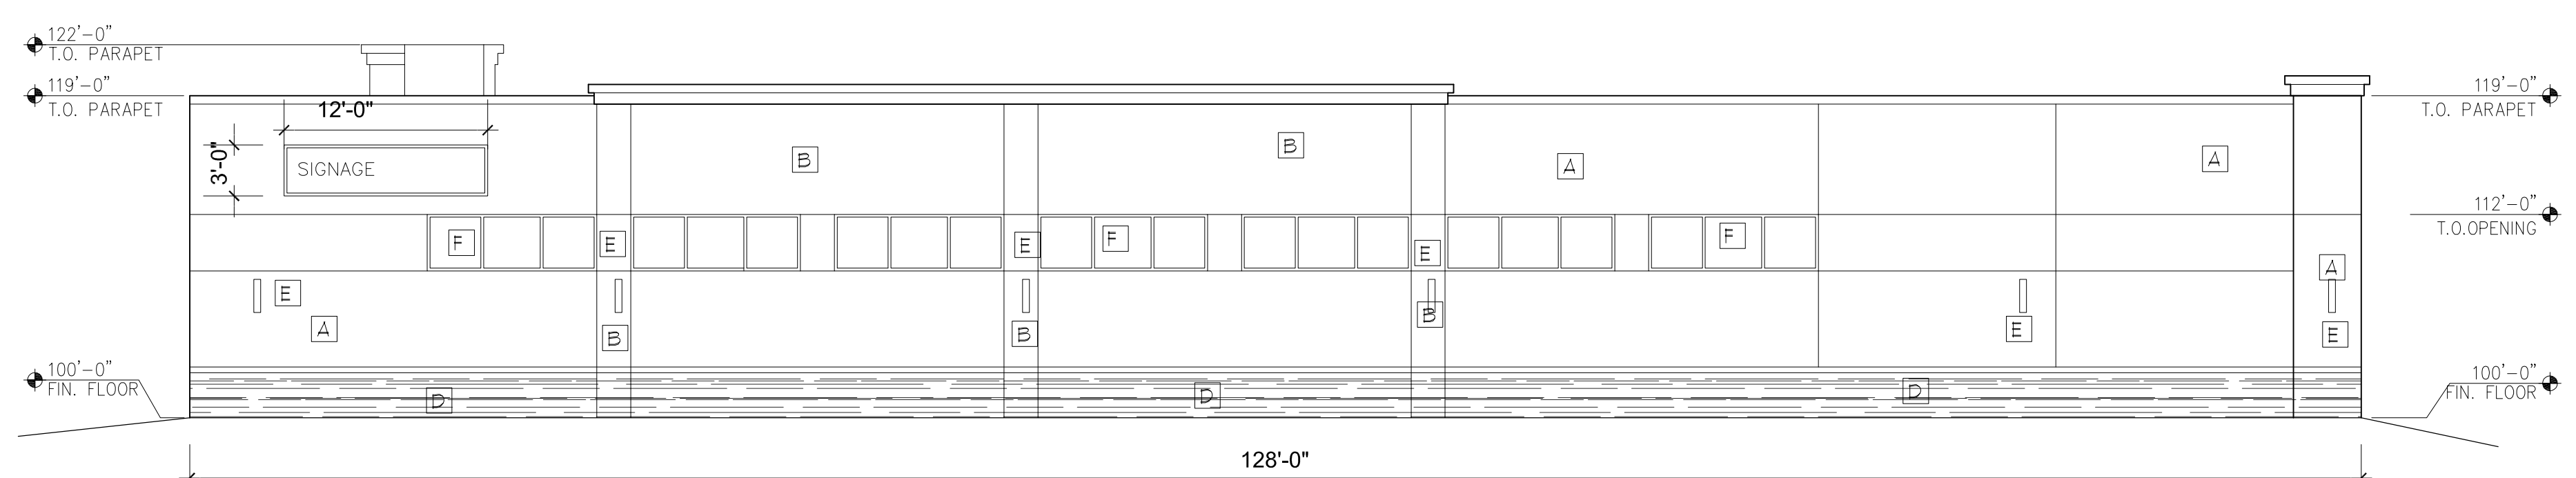
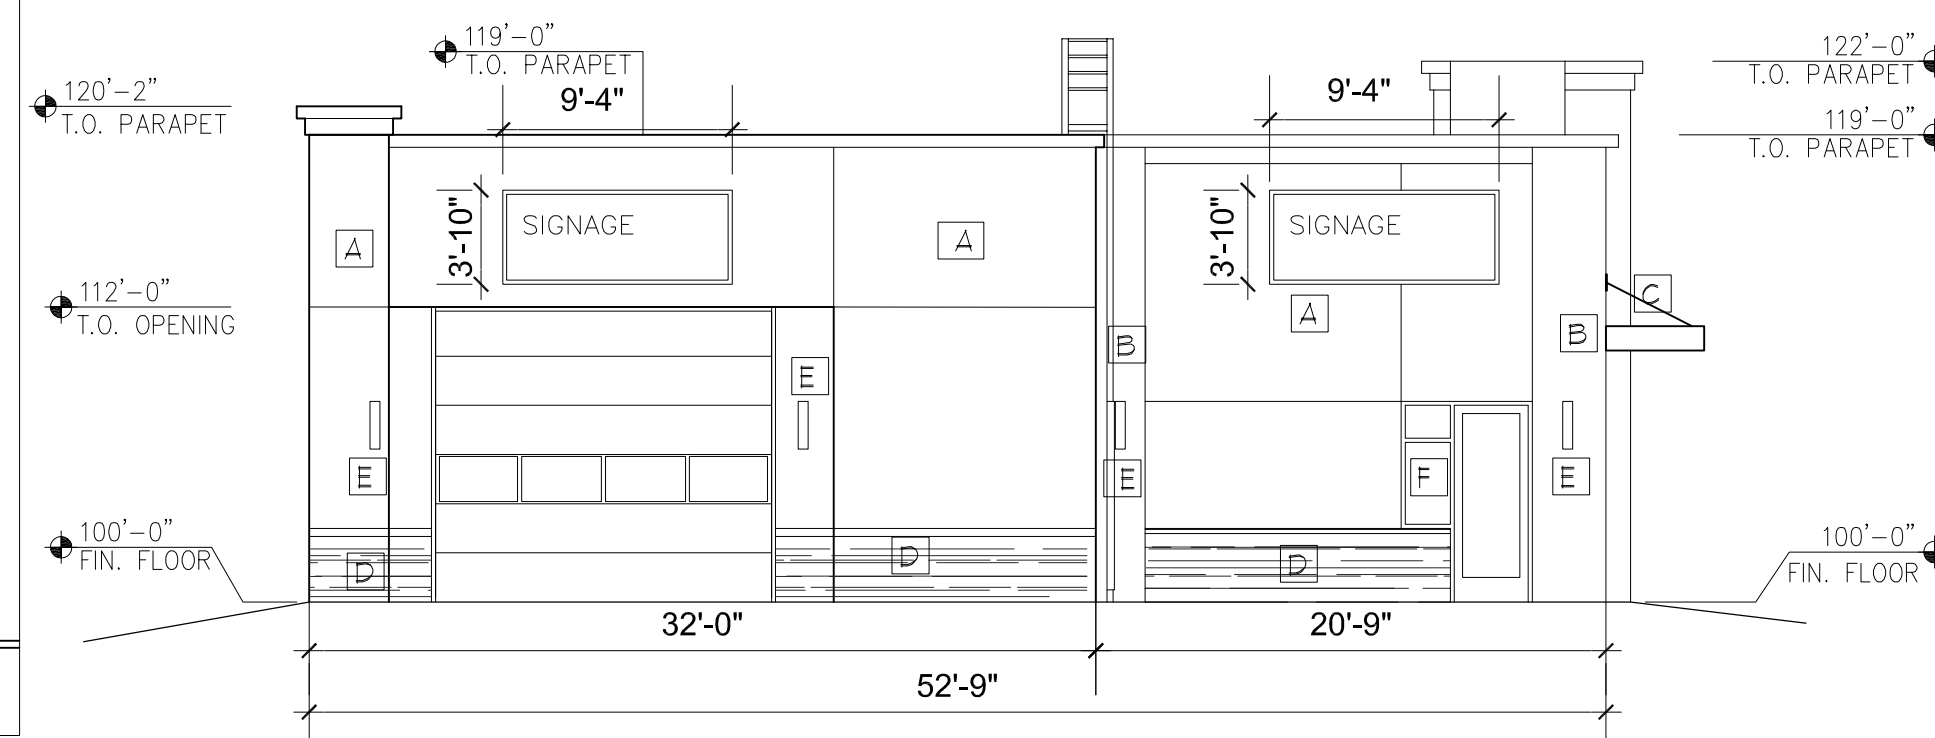


CARWASH SOUTH ELEVATION
1/8" = 1'-0"

CARWASH WEST ELEVATION
1/8" = 1'-0"

MATERIAL	SPEC	COMMON COLOR
A	STUCCO	MATCH SUT004 SNOWBOUND
B	STUCCO	MATCH SW6332 CORAL ISLAND
C	PAINTED METAL SHADING DEVICE	MATCH SW6332 CORAL ISLAND
D	CULTURED STONE	PRO-FIT LEDGESTONE AUTUMN
E	LIGHT FIXTURE	
F	ALUMINUM FRAMED STOREFRONT	
G	ALUMINUM FRAMED COILING DOOR	

LIGHT TAN
WARM BROWN
LIGHT TAN
LIGHT TAN
CLEAR ANODIZED FRAME
CLEAR INSULATED GLASS
UNIT OR OPAQUE SPANDREL
CLEAR ANODIZED FRAME
CLEAR INSULATED GLASS
UNIT OR OPAQUE SPANDREL

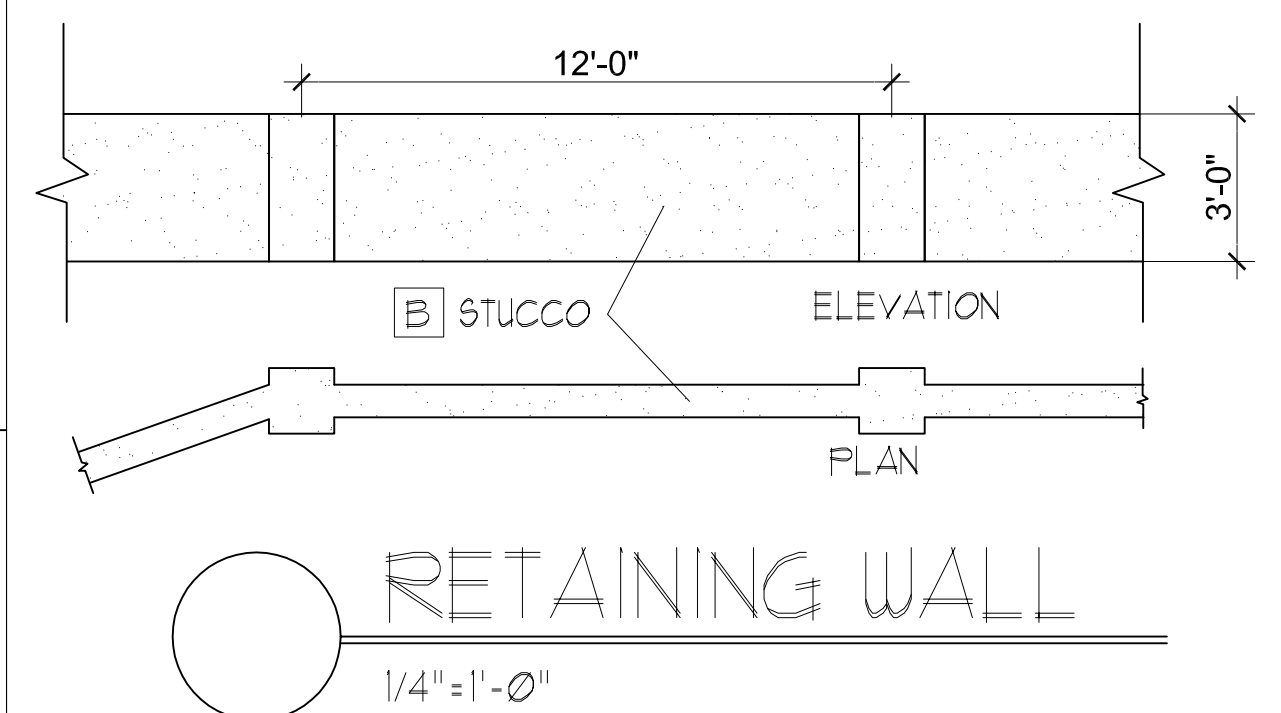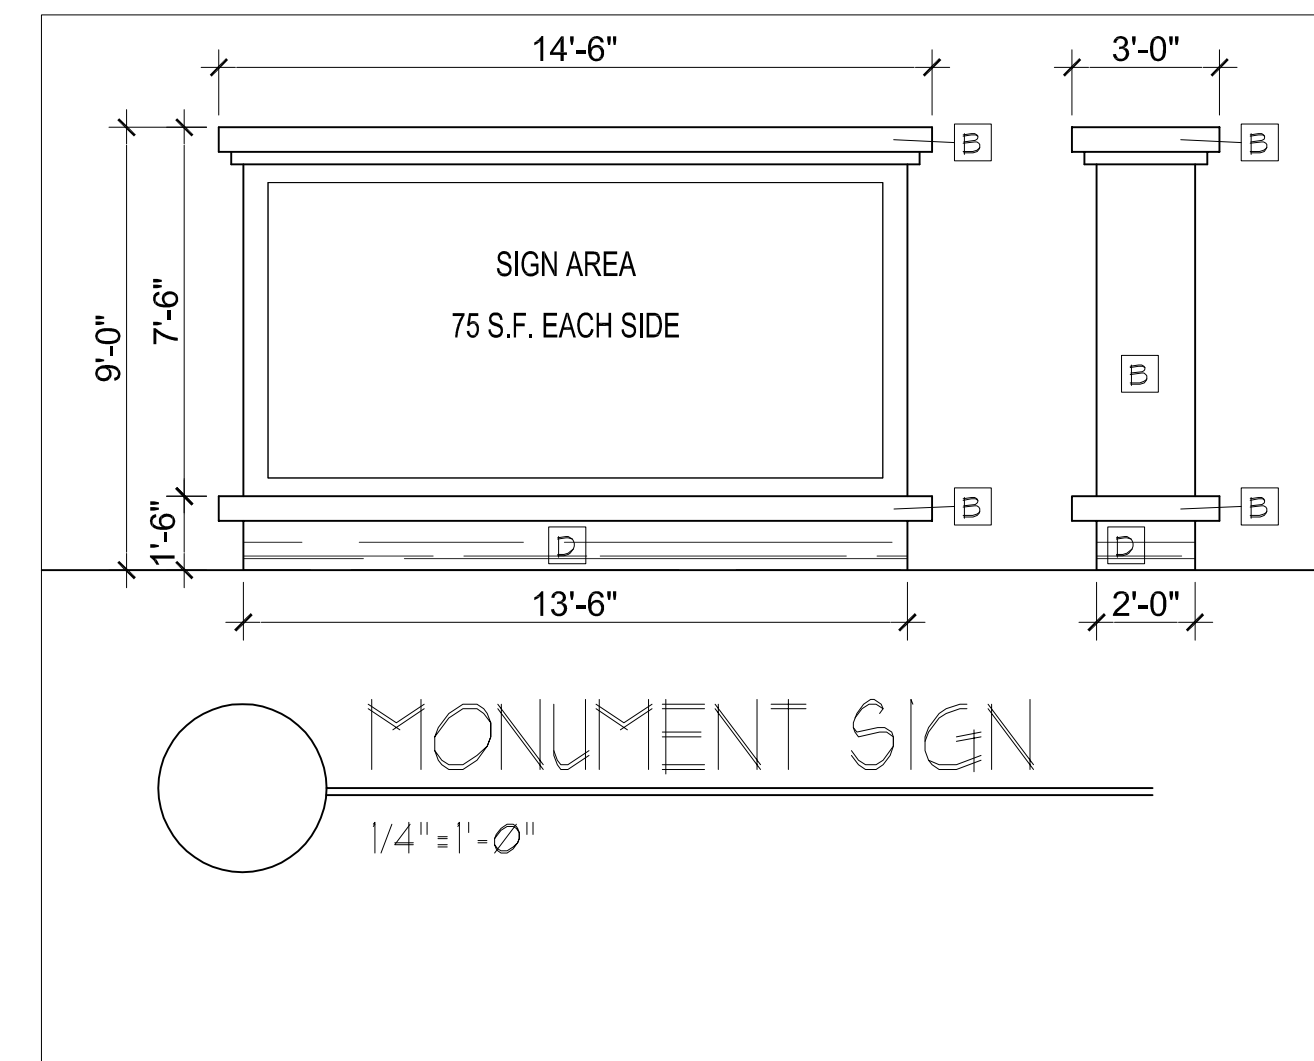

MONUMENT SIGN
1/4" = 1'-0"

RETAINING WALL
1/4" = 1'-0"

WALL MOUNTED SIGNS SHALL NOT EXCEED 8% OF EACH FACADE

REVISION	BY	DATE	REV
			A
			B
			C
			D
			E

MODULUS ARCHITECTS
220 COPPER AVE. N.W. SUITE 350
ALBUQUERQUE, NEW MEXICO 87102
PHONE (505) 338-1499 FAX (505) 338-1498

5401 SEVILLA AVE. NW
COORS & SEVILLA
ALBUQUERQUE, NM

PROJECT MANAGER: JONATHAN STERN
JOB NO.:
DRAWN BY: JS
SHEET TITLE: ELEVATIONS AND DETAILS

DATE: 6/15/16
SCALE: AS NOTED
sheet: **A1**