

NORTH COORS SELF STORAGE PHASE 3

615B COORS BLVD NW
ALBUQUERQUE, NM 87121

DRAWING INDEX

GENERAL

G-001 COVER SHEET & VICINITY MAP

ARCHITECTURAL SITE

AS-101 SITE PLAN
AS-102 LANDSCAPING PLAN

CIVIL


C-001 GRADING AND DRAINAGE

ELECTRICAL

E-001 PARTIAL ELECTRICAL UTILITY PLAN & SCHEDULES

ARCHITECTURAL

A-201 BUILDING ELEVATIONS
A-202 BUILDING ELEVATIONS
A-401 ENLARGED ELEVATIONS

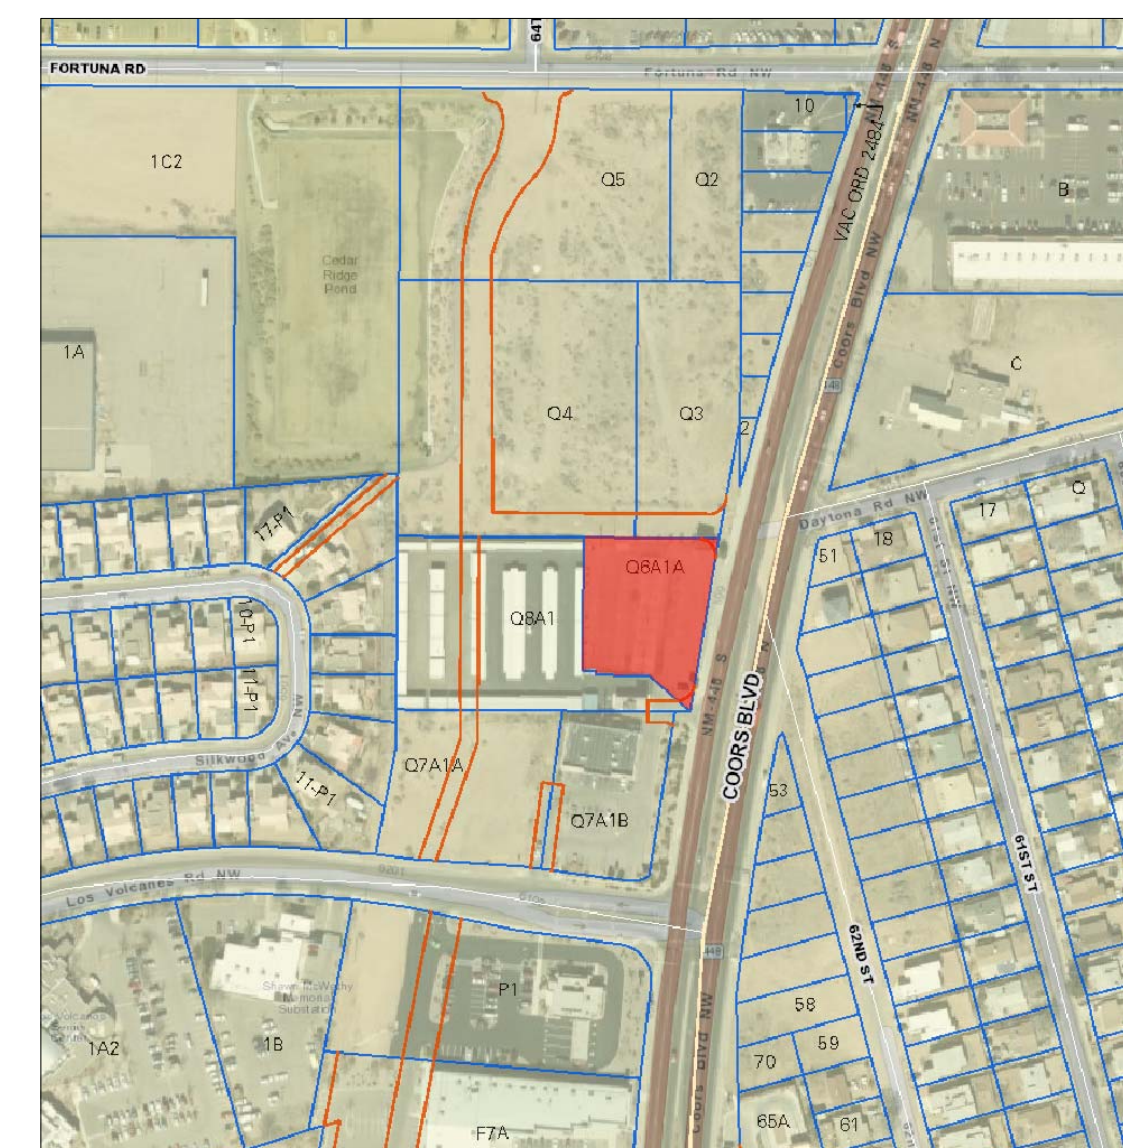

VICINITY MAP J-10Z

1" = 300'



STUDIO SOUTHWEST ARCHITECTS, INC.
2101 Mountain Rd. NW, Albuquerque, NM 87104
505.843.9639 fax 505.843.9683
Web Site: www.studioswarch.com
E-Mail: mail@studioswarch.com

© 2009 Studio Southwest Architects, Inc.
Duplication or reproduction by any means without the express written consent of Studio Southwest Architects, Inc. is a violation of Federal and International law. The information contained on this document is the intellectual property of Studio Southwest, Inc. and all rights therein are Reserved. For exceptions, refer to the Owner-Architect Agreement.

CONSULTANTS



Richard W. Dineen AIA
Architecture - Land Planning Development
2814 Boque del Sol Ln NW Albuquerque, NM 87110
505-450-6957 r.dineen@kiddout.com

Architect Engineer

NOT FOR CONSTRUCTION

NORTH COORS SELF STORAGE PHASE 3

615B COORS BLVD NW
ALBUQUERQUE, NM

MARK	DATE	DESCRIPTION
ISSUE:		SITE DEVELOPMENT
PROJECT NO:		1452.1
CAD DWG FILE:		1452-G001.DWG
DRAWN BY:		CAD
CHECKED BY:		PROJECT ARCH
DATE:		12/12/2014

SHEET TITLE

COVER SHEET
VICINITY MAP

G-001