


GENERAL NOTES

A. ALL SITE LIGHTING BUILDING MOUNTED. SEE ELECTRICAL

COLOR LEGEND

- MBCI SIGNATURE 200
ASH GRAY
SR: 48 SRI 56
- MBCI SIGNATURE 200
HAWAIIAN BLUE
SR: 32 SRI 35

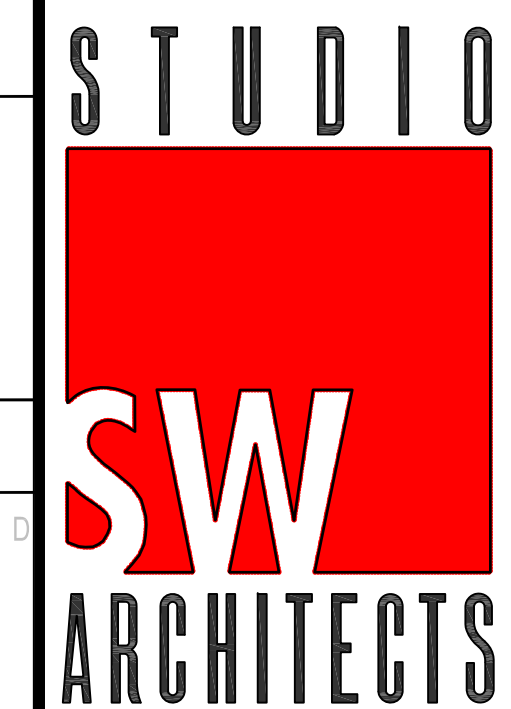

STUDIO SOUTHWEST ARCHITECTS, INC.
2101 Mountain Rd. NW, Albuquerque, NM 87104
505.843.9639 fax 505.843.9683
Web Site: www.studioswarch.com
E-Mail: mail@studioswarch.com
© 2009 Studio Southwest Architects, Inc.
Duplication or reproduction by any means without the express written consent of Studio Southwest Architects, Inc. is a violation of Federal and International Law. The information contained on this document is the intellectual property of Studio Southwest, Inc. and all rights thereto are reserved. For exceptions, refer to the Owner-Architect Agreement.

CONSULTANTS

Richard W. Dineen AIA
Architecture - Land Planning Development
3811 Boque del Sol Ln NW Albuquerque, NM 87120
505-450-6857 r.dineen@kdout.com

Architect Engineer

NOT FOR CONSTRUCTION


**NORTH COORS
SELF STORAGE
PHASE 3**
615B COORS BLVD NW
ALBUQUERQUE, NM

MARK	DATE	DESCRIPTION
ISSUE:		SITE DEVELOPMENT
PROJECT NO:		1452.1
CAD DWG FILE:		1452-A201.DWG
DRAWN BY:		CAD
CHECKED BY:		PROJECT ARCH
DATE:		12/12/2014

SHEET TITLE


BUILDING ELEVATIONS

A-201

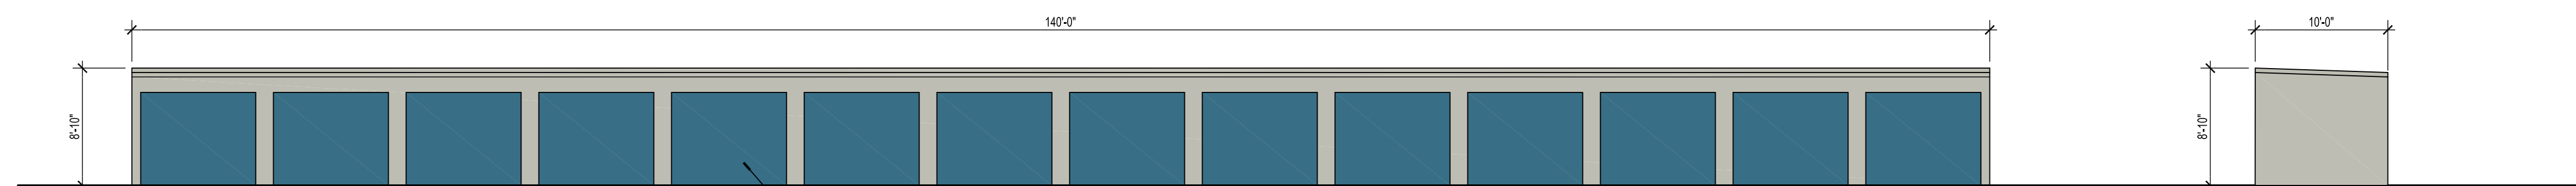


F1 BUILDING D-WEST ELEVATION
SCALE: 1/8" = 1'-0"

F4 BUILDING D- SOUTH ELEVATION
SCALE: 1/8" = 1'-0"

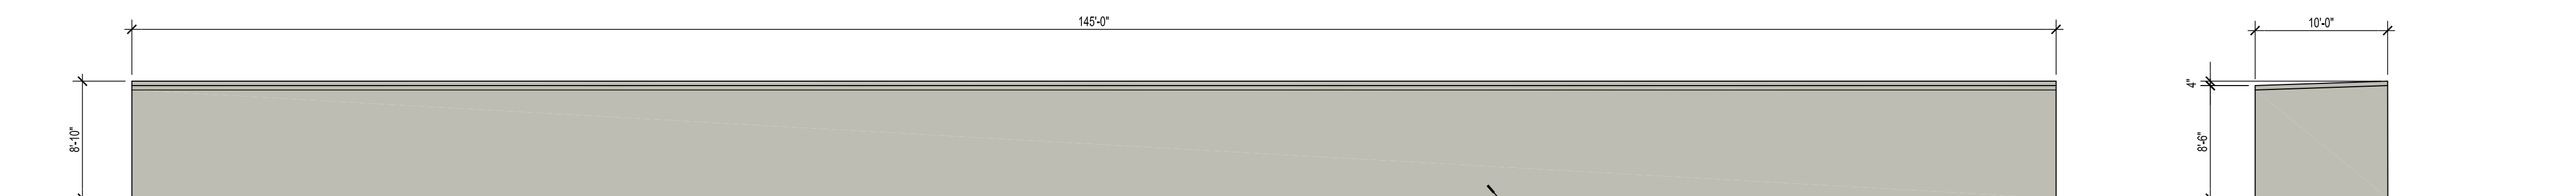


E1 BUILDING D-EAST ELEVATION
SCALE: 1/8" = 1'-0"

E4 BUILDING D- NORTH ELEVATION
SCALE: 1/8" = 1'-0"

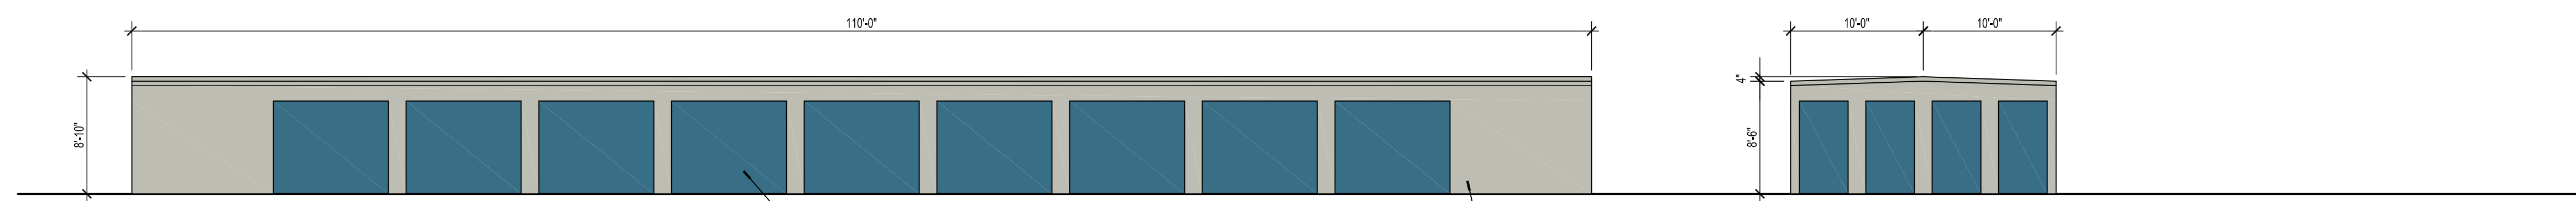


D1 BUILDING C-EAST/WEST ELEVATION
SCALE: 1/8" = 1'-0"

D4 BUILDING C-NORTH/SOUTH ELEVATION
SCALE: 1/8" = 1'-0"

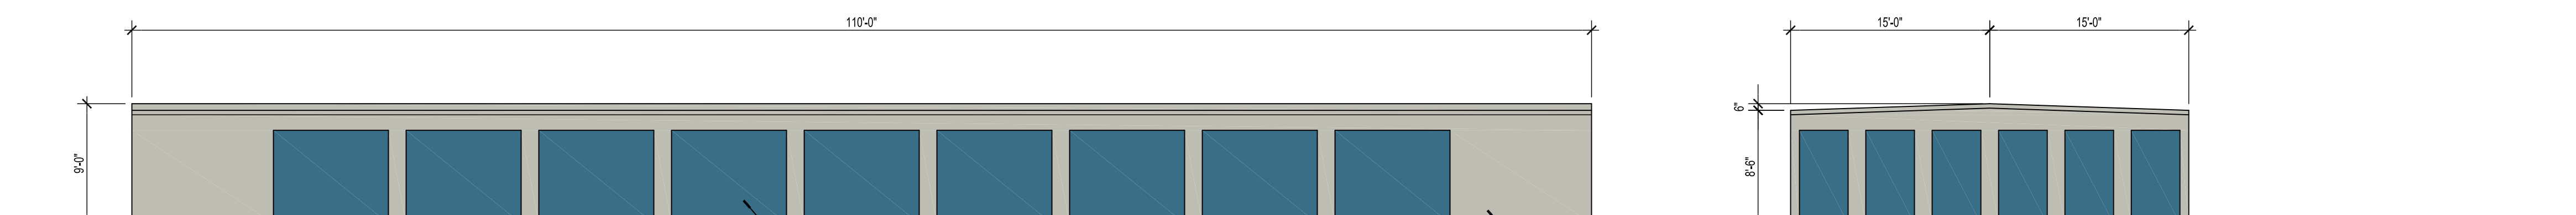


C1 BUILDING B-EAST/WEST ELEVATION
SCALE: 1/8" = 1'-0"

C4 BUILDING B-NORTH/SOUTH ELEVATION
SCALE: 1/8" = 1'-0"

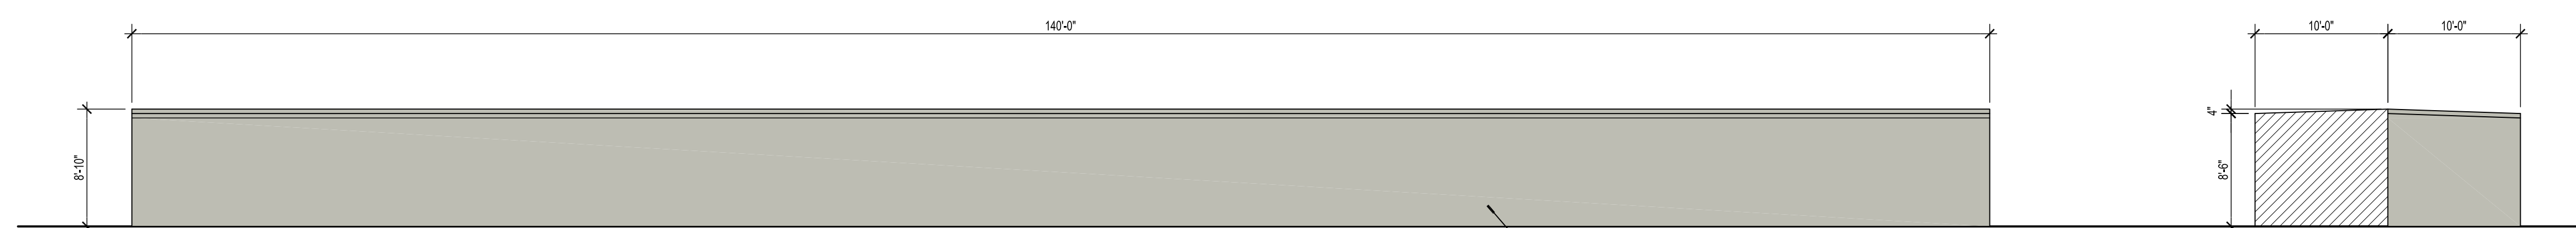

B1 BUILDING A-WEST ELEVATION
SCALE: 1/8" = 1'-0"

B4 BUILDING A-SOUTH ELEVATION
SCALE: 1/8" = 1'-0"

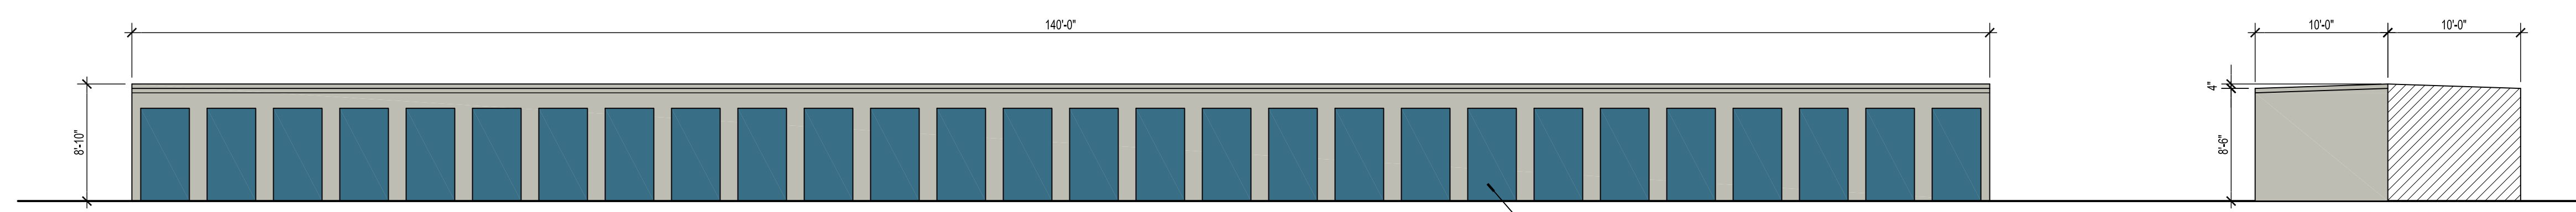

A1 BUILDING A-EAST ELEVATION
SCALE: 1/8" = 1'-0"

A4 BUILDING A-NORTH ELEVATION
SCALE: 1/8" = 1'-0"

