



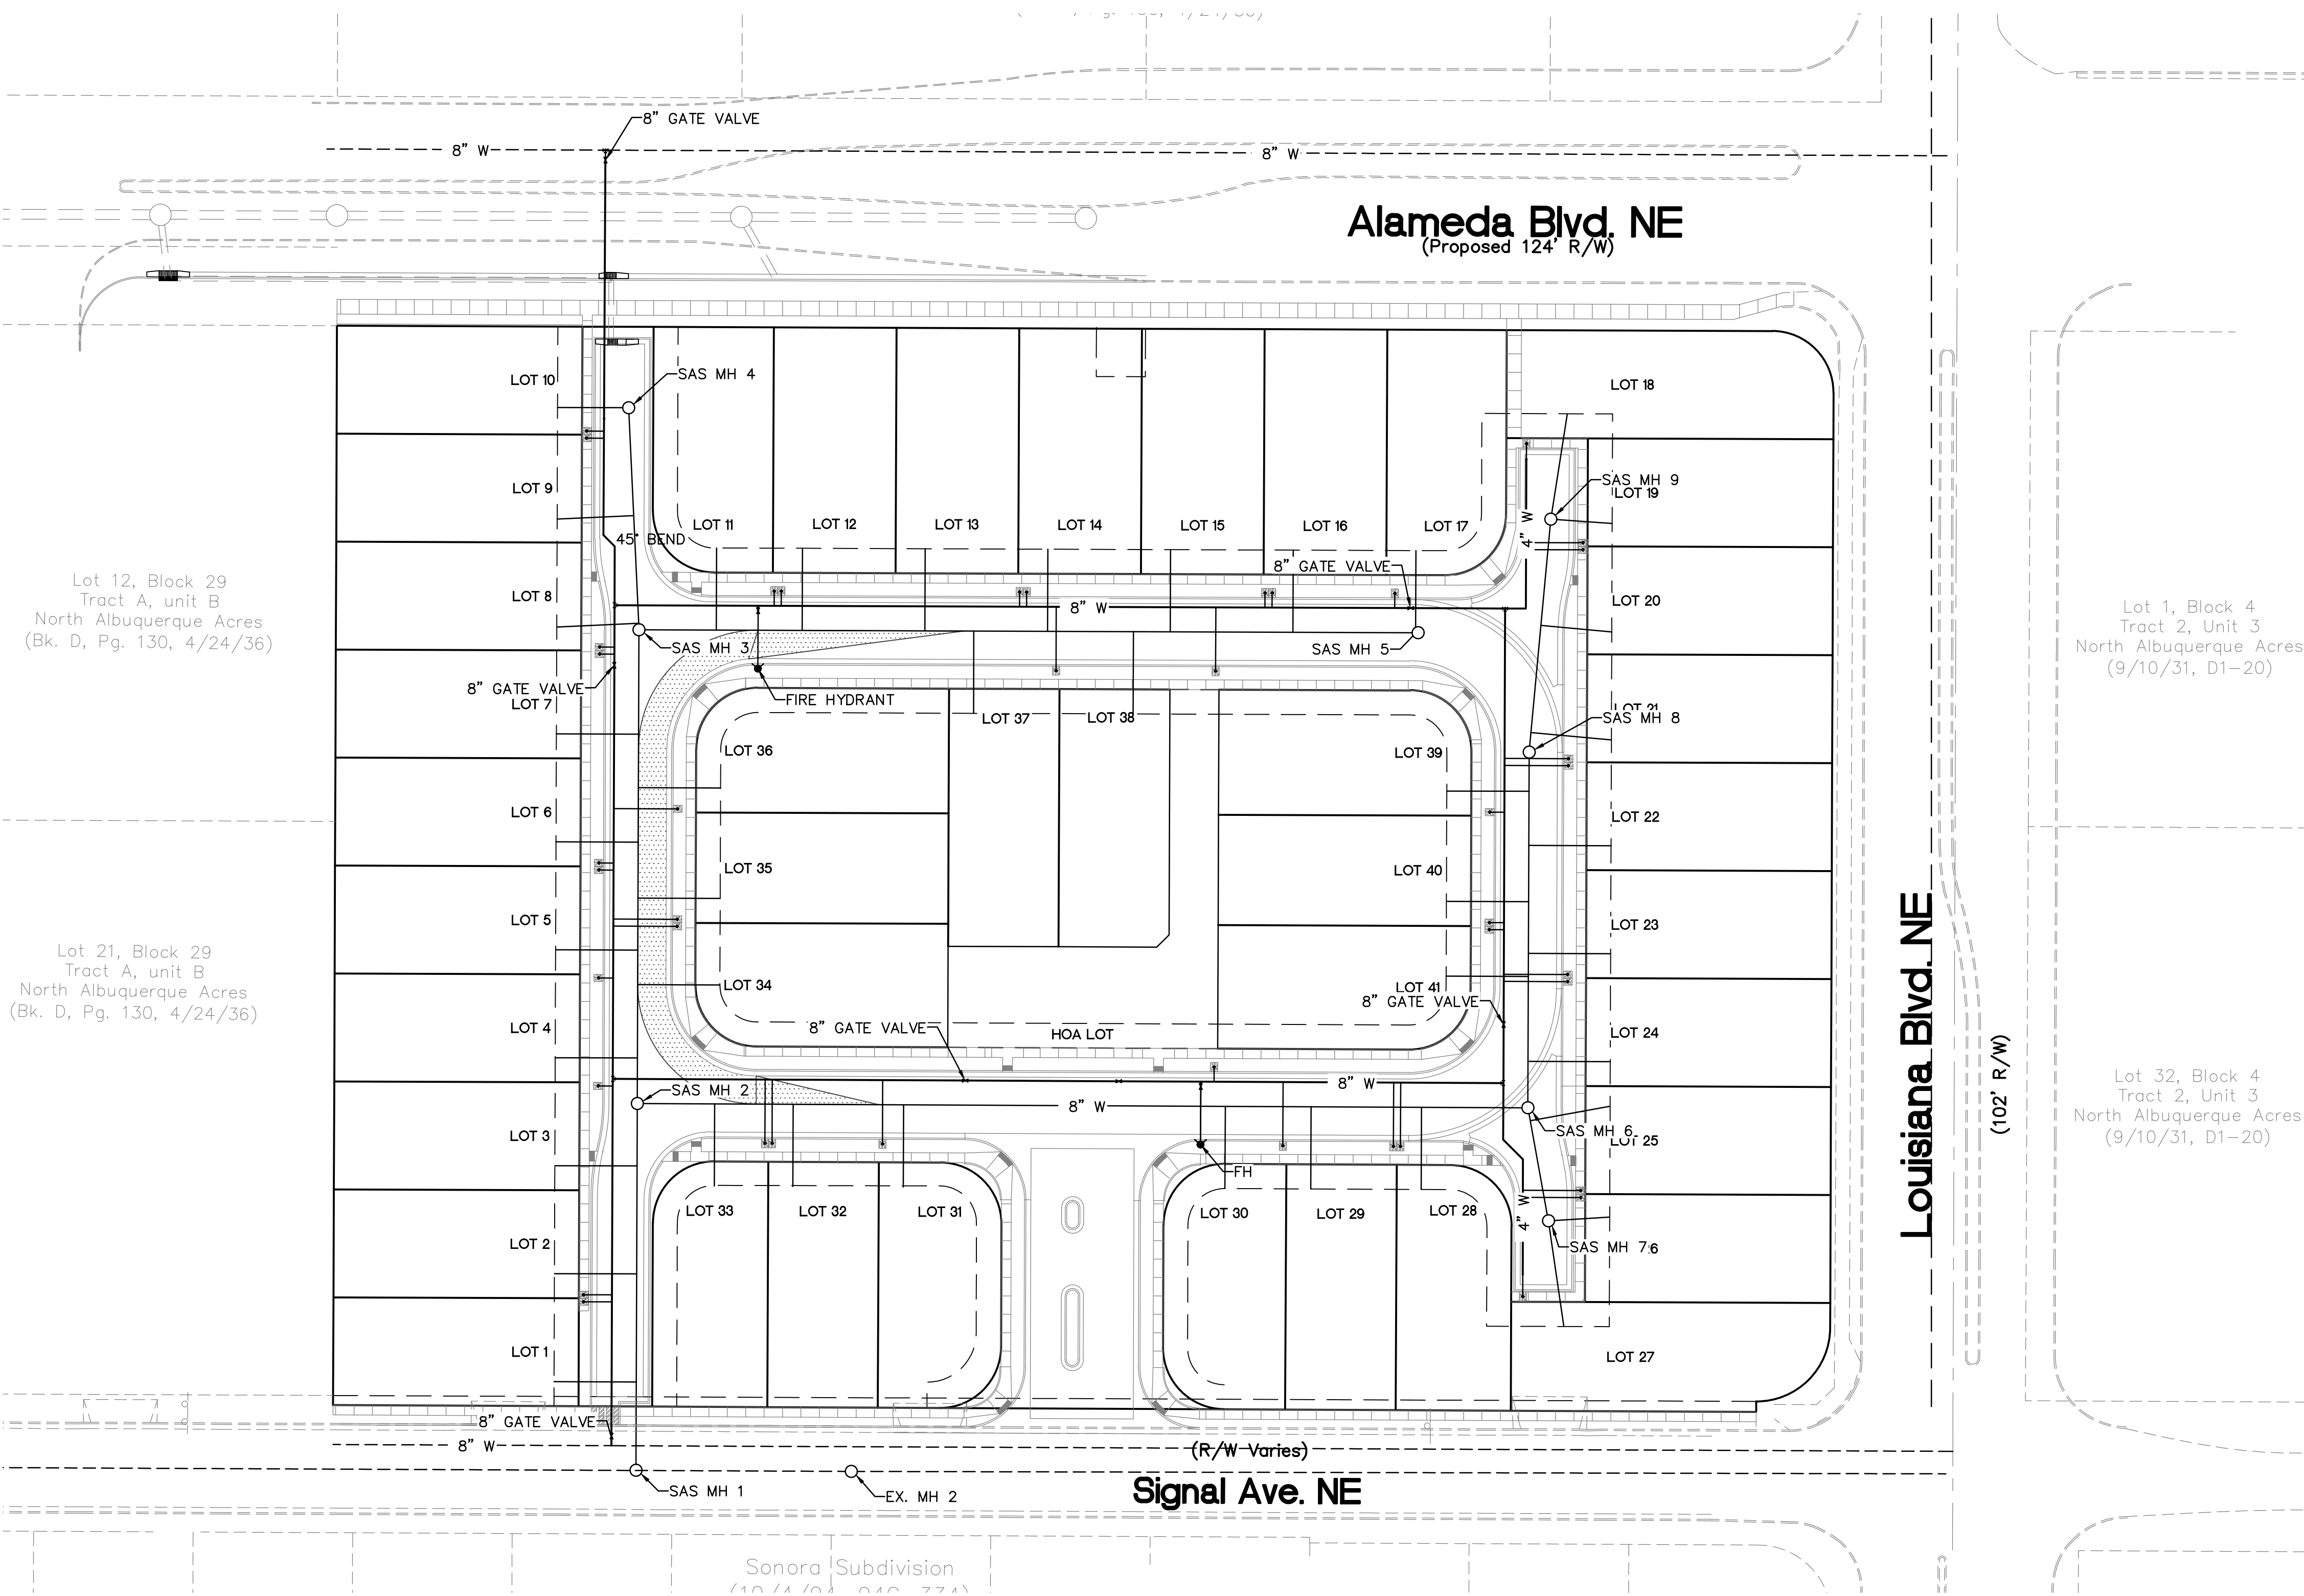

○ KEYED NOTES

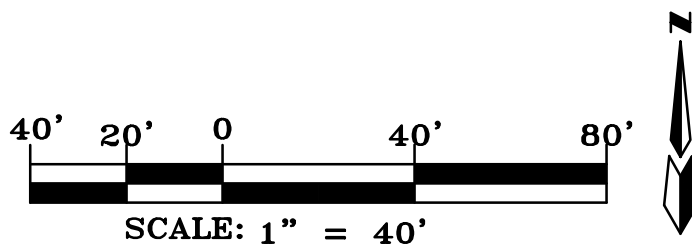

No.	Revision/Issue	Date

SEVANO PLACE
SITE DEVELOPMENT PLAN
Albuquerque, New Mexico



THE HENSLEY ENGINEERING GROUP
300 BRANDING IRON RD. SE
RIO RANCHO, NEW MEXICO 87124
Phone: (505) 514-0995

Sheet Title
MASTER UTILITY PLAN
Date
JUNE 6, 2014
Project No.

Sheet Number

SP5