
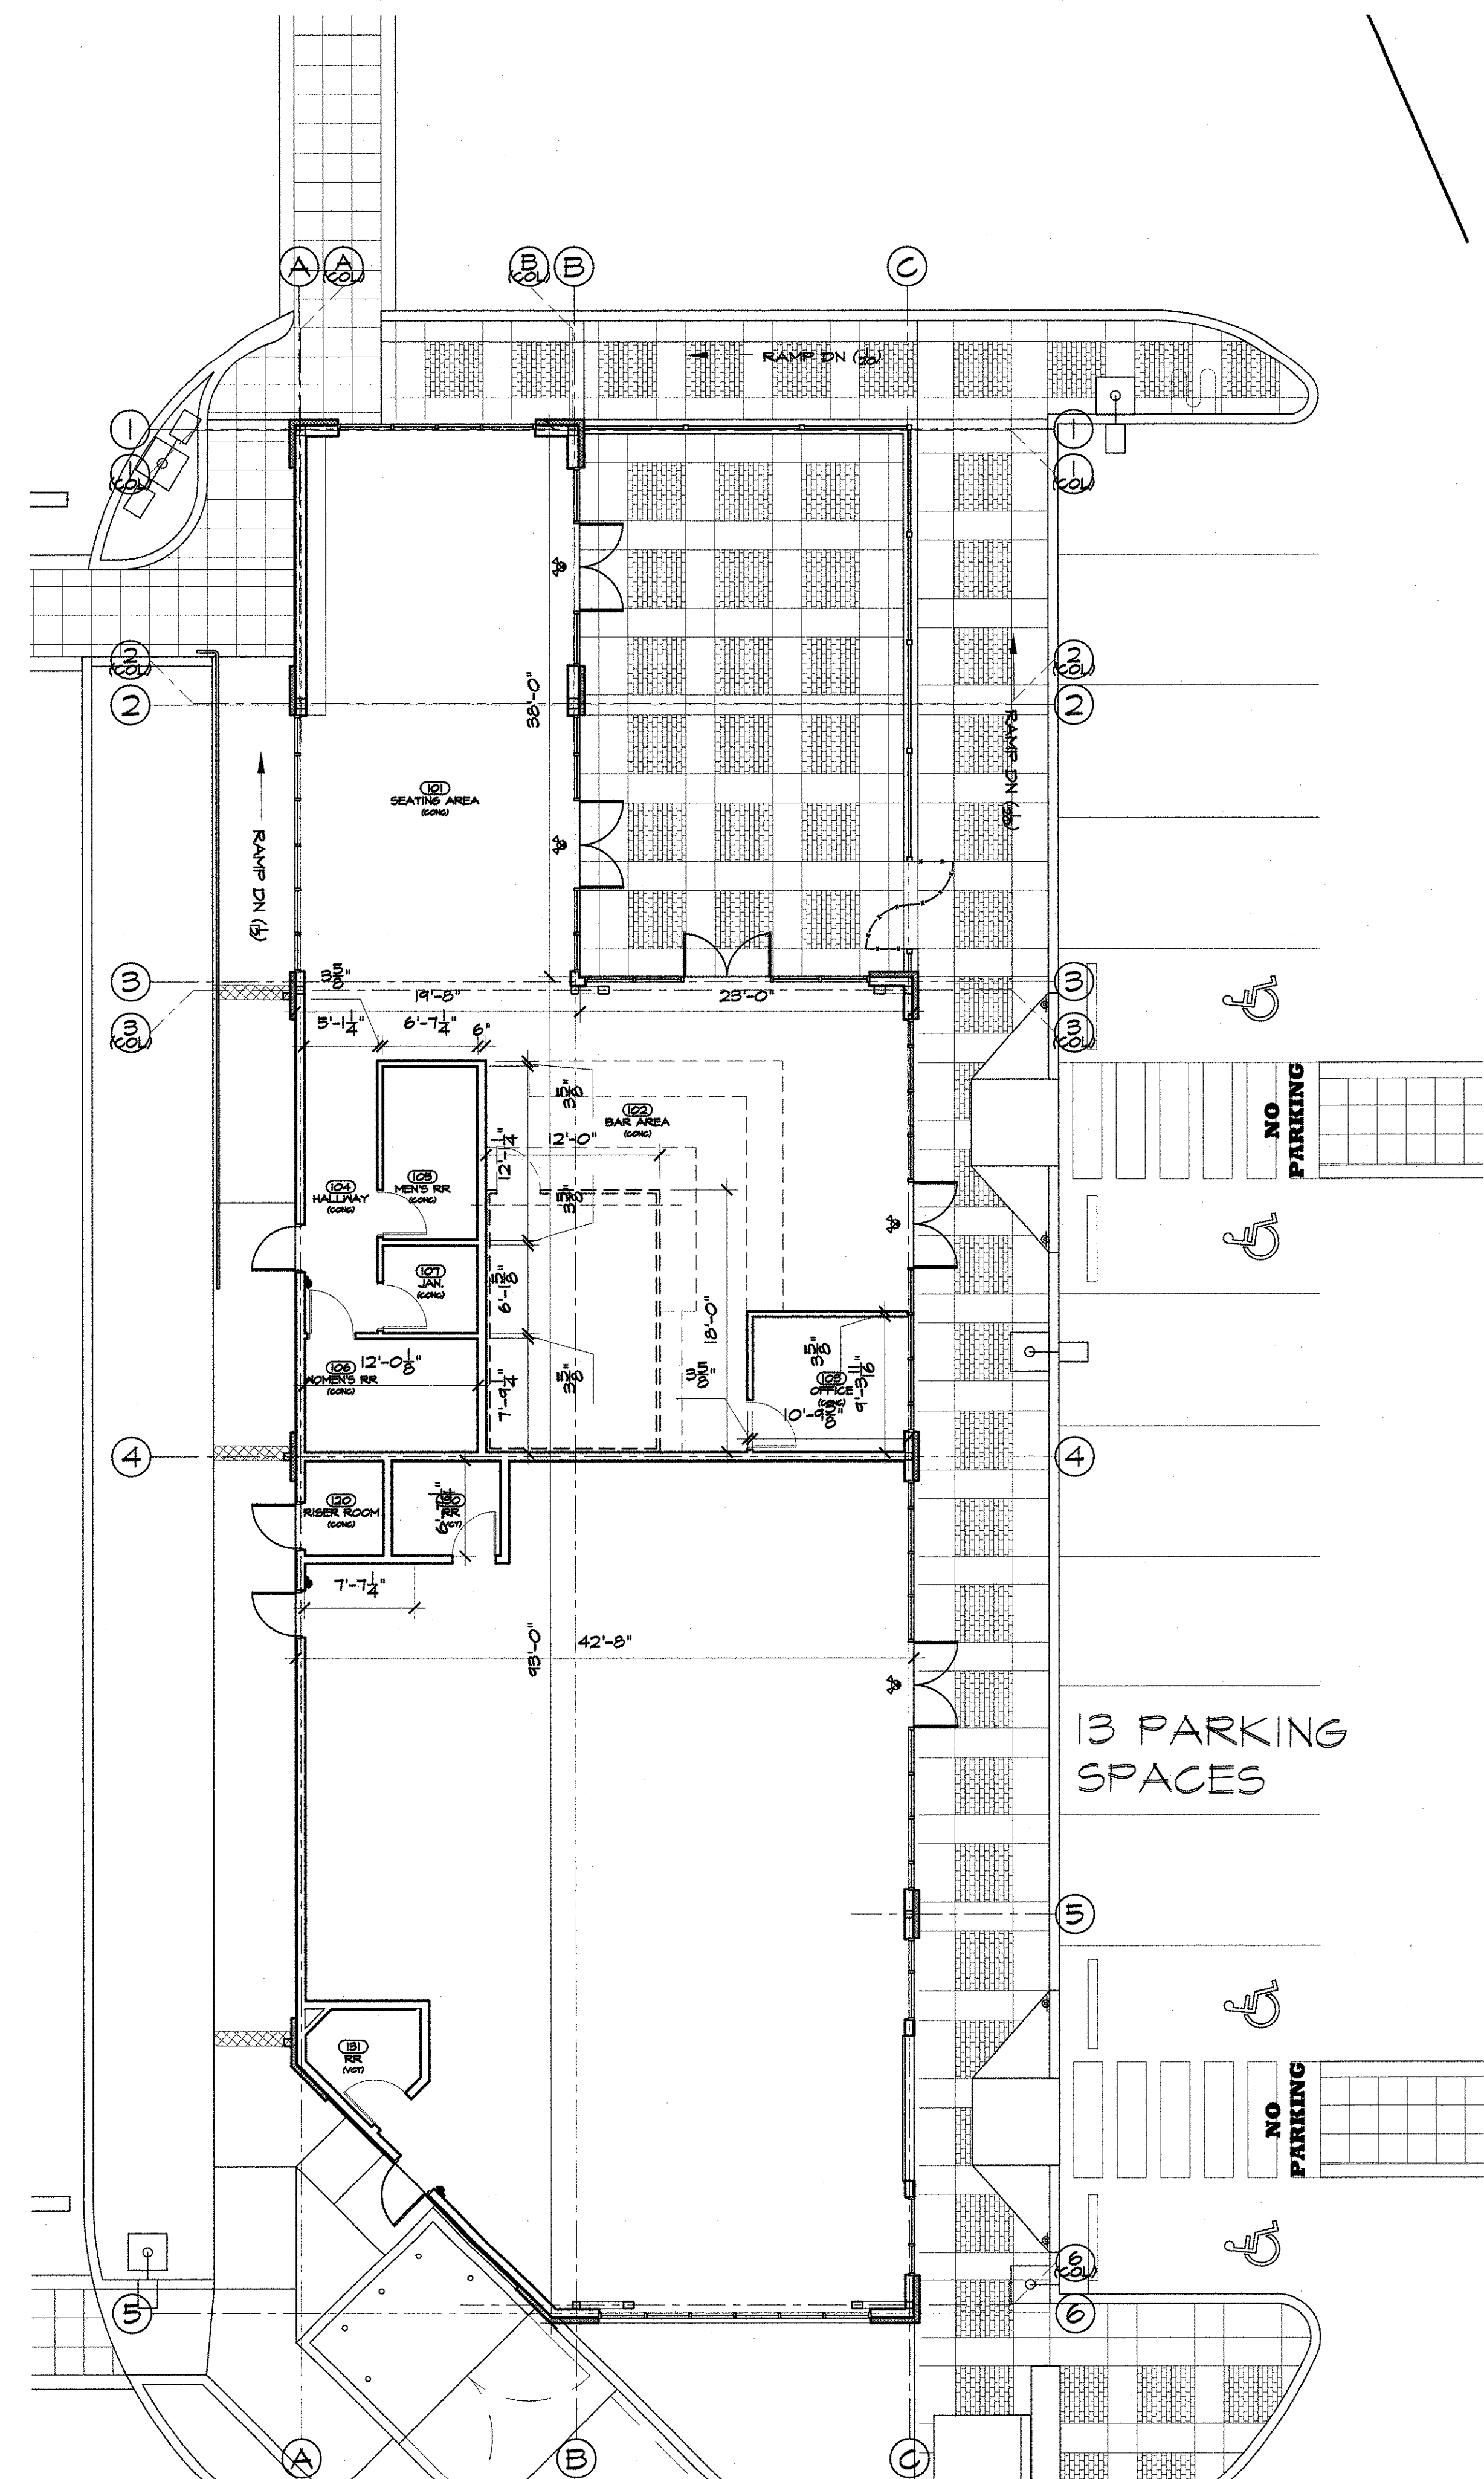



FUTURE INTERIOR PLAN

1/4" = 1'-0"

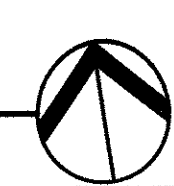


FLOOR PLAN - LOT 5

1/8" = 1'-0"

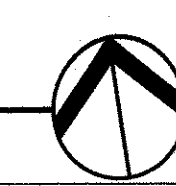

ALL DIMENSIONS ARE TO BE FIELD VERIFIED. IF THERE ARE DISCREPANCIES, PLEASE NOTIFY THE ARCHITECT. DRAWINGS ARE NOT TO BE SCALED. USE DIMENSIONS FOR ACCURACY.

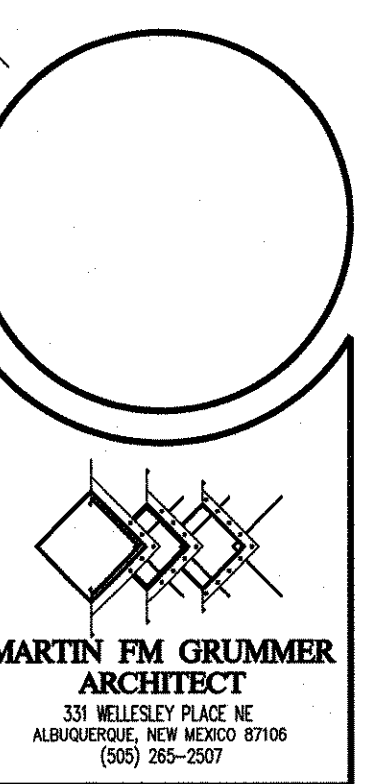

McMAHON MARKET PLACE
NEW SHELL BUILDING
McMAHON BLVD & UNSER BLVD NW
ALBUQUERQUE, NM 87114
FLOOR PLAN - LOT 5
SITE PLAN FOR BUILDING PERMIT

LOT
5

DATE:
20 JUNE 2017
DRAWN BY:
MFMG
CHECKED BY:
VERIFIED BY:

REVISIONS

SHEET NO:
A2.2
13 OF 18