

EAST ELEVATION


SIGNAGE: 25 SF OF 1413 SF FACADE = 1.77%

1/4" = 1'-0"

KEYED COLOR / MATERIAL SCHEDULE
(FROM DESIGN STANDARDS)


| | | | |
|---|----------------------|--|----------|
| A | WALL FINISH COLOR | BENJAMIN MOORE #1032 (DARK TAN) | NOT USED |
| B | WALL FINISH COLOR | BENJAMIN MOORE #1951 (LIGHT TAN) | NOT USED |
| C | WALL FINISH COLOR | SHERWIN WILLIAMS BASKET BEIGE SW 6143 (TAN COLOR) | NOT USED |
| D | WALL FINISH COLOR | SHERWIN WILLIAMS WOOL SKEIN SW 6148 (LIGHT TAN COLOR) | NOT USED |
| E | WALL FINISH COLOR | SHERWIN WILLIAMS RED CENT SW 6341 (TERRA-COTTA RED) | NOT USED |
| F | WALL FINISH COLOR | SHERWIN WILLIAMS DOVETAIL SW 7018 (GREY COLOR) | NOT USED |
| G | WALL FINISH COLOR | SHERWIN WILLIAMS OCEANSIDE SW 6496 (BLUE COLOR) | NOT USED |
| H | SIGNAGE | MATCH STUCCO COLOR D. PROVIDE PLYWOOD BACKING FOR SIGN | |
| I | STOREFRONT | CLEAR ANODIZED ALUMINUM (SILVER COLOR) | |
| J | ROOF FINISH MATERIAL | SILVER ARCHITECTURAL STANDING SEAM METAL ROOF MATERIAL | |
| K | ANNING & FRAMING | SILVER ARCHITECTURAL STANDING SEAM METAL ROOF MATERIAL - SILVER GALVALUME OVER ANNING FRAME (SEE STRUCT.) FRAME TO BE COLOR E - RED CENT | |
| L | BRICK | RED BRICK FACE BLOCK COLOR BY OWNER | |
| M | ANNING FABRIC | SUNBRELLA HEMLOCK TWEED #4605 ANNING FABRIC (DARK GREEN) | NOT USED |
| N | CORTEN STEEL | CORTEN RUSTED STEEL | |

NOTE: PROVIDE SHOP-DRAWINGS OF CORTEN LAYOUT AND SCREEN-PATTERN FOR APPROVAL.

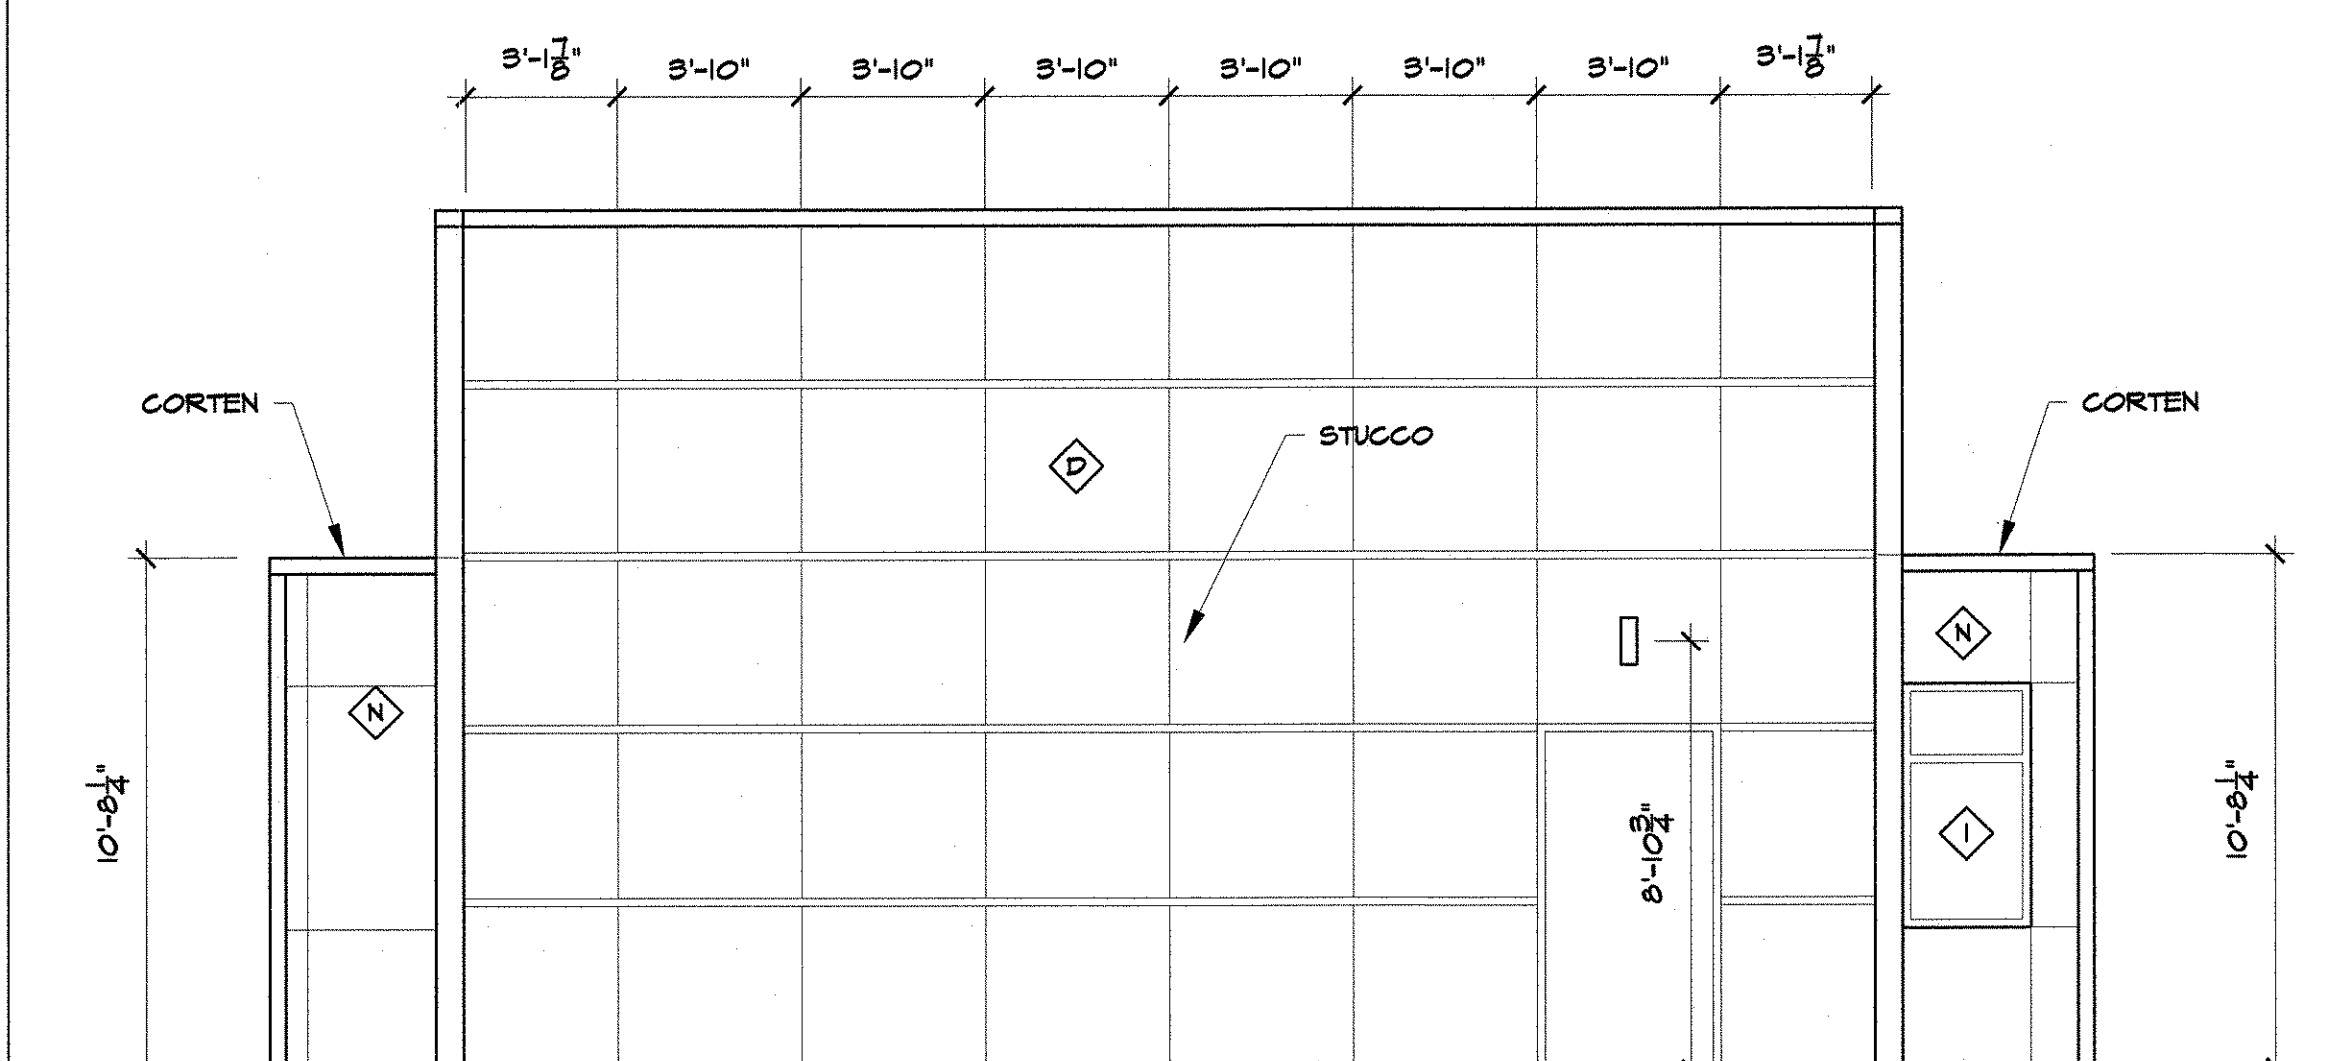


SOUTH ELEVATION

1/4" = 1'-0"

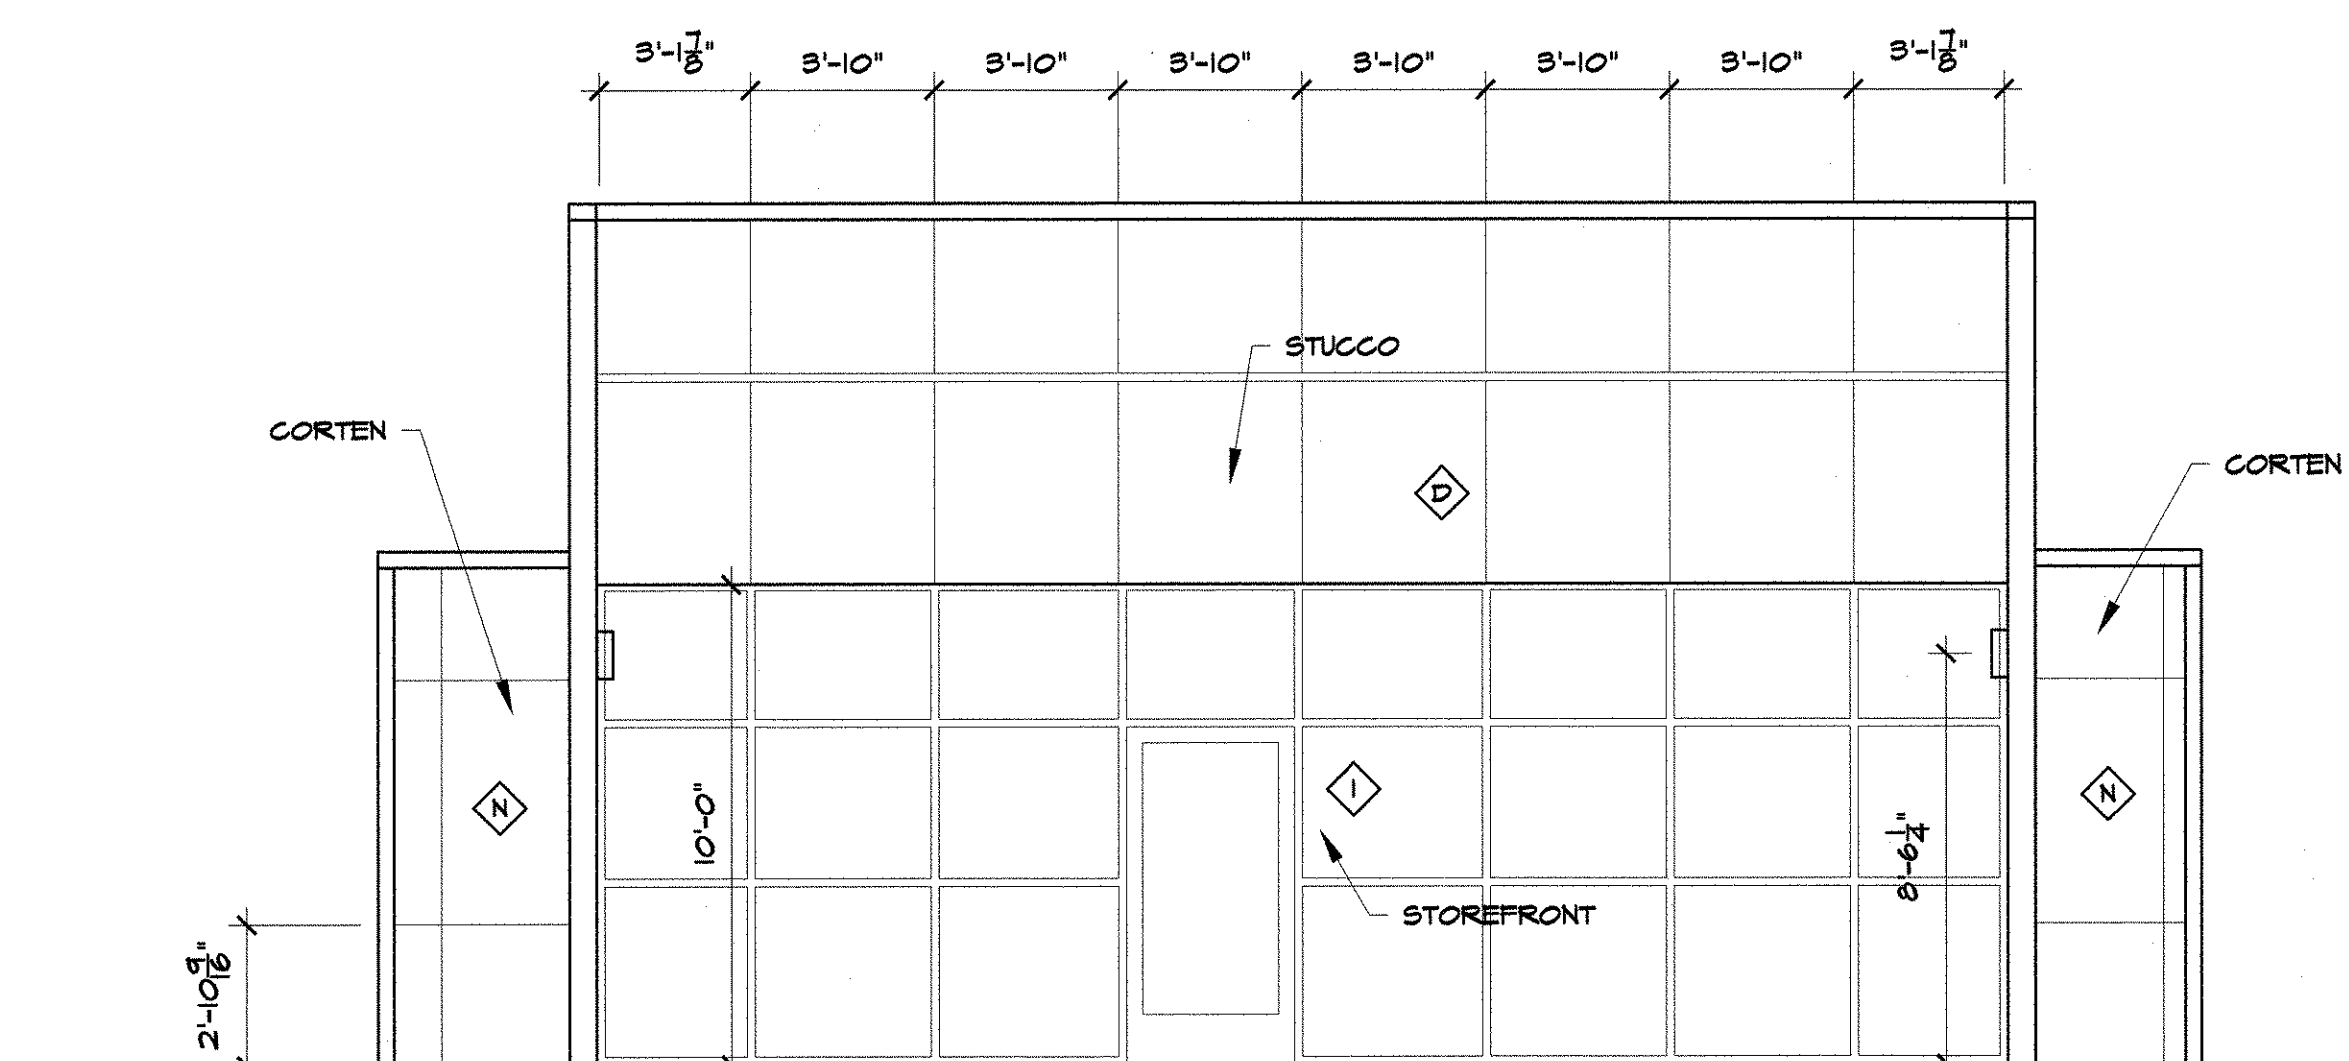

NORTH ELEVATION

1/4" = 1'-0"

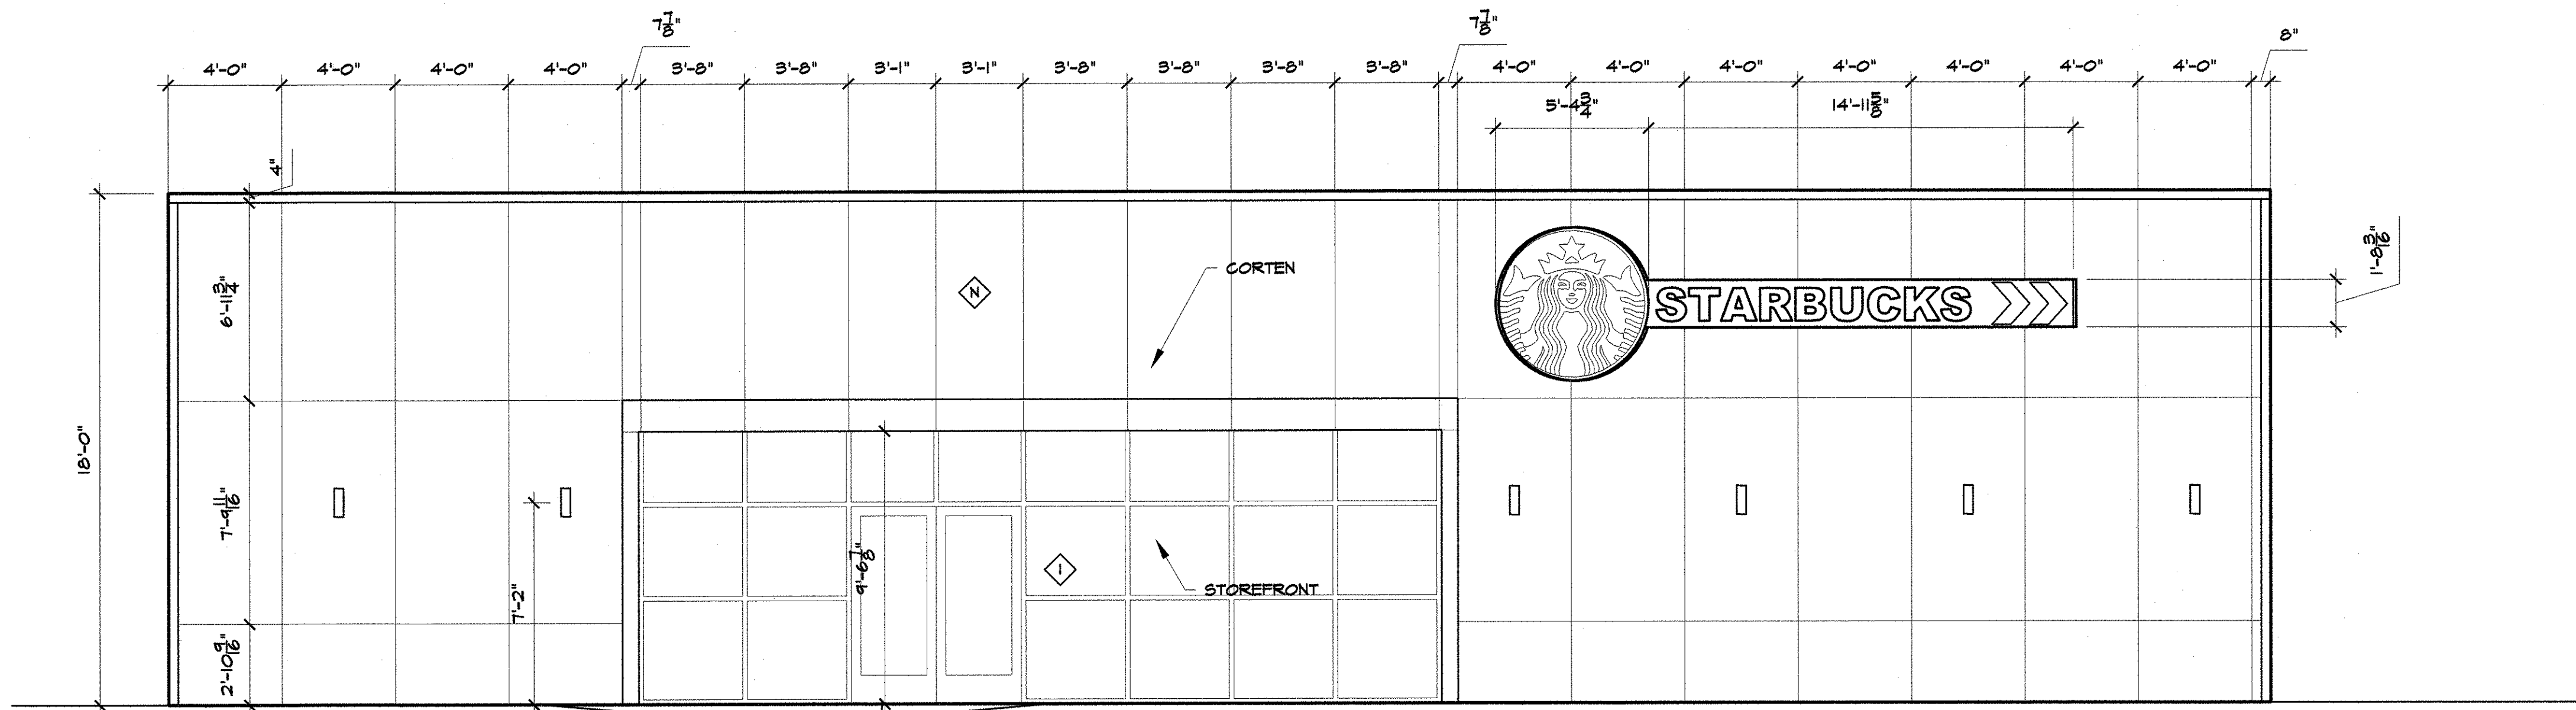


WEST ELEVATION

SIGNAGE: 48 SF OF 1413 SF FACADE = 3.034%

1/4" = 1'-0"

ALL DIMENSIONS ARE TO BE FIELD VERIFIED. IF THERE ARE DISCREPANCIES, PLEASE NOTIFY THE ARCHITECT. DRAWINGS ARE NOT TO BE SCALED. USE DIMENSIONS FOR ACCURACY.

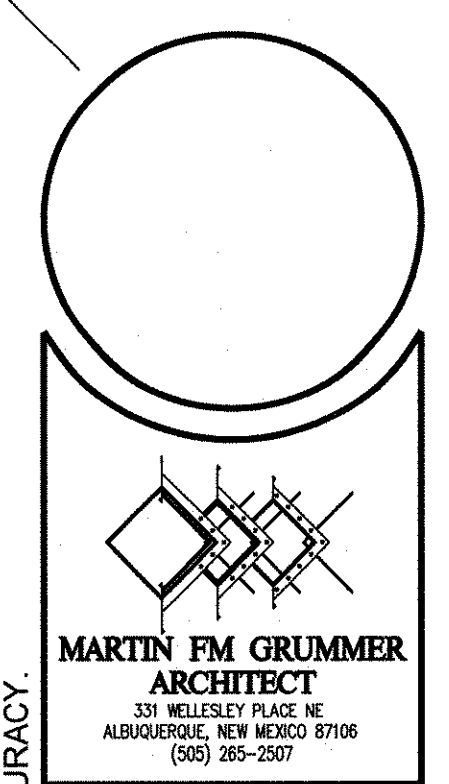

McMAHON MARKET PLACE
 NEW SHELL BUILDING
 McMAHON BLVD & UNSER BLVD NW
 ALBUQUERQUE, NM 87114
 ELEVATIONS - LOT 4
 SITE PLAN FOR BUILDING PERMIT

LOT 4

DATE: 20 JUNE 2017
 DRAWN BY: MFMG
 CHECKED BY:
 VERIFIED BY:

REVISIONS

| | |
|--|--|
| | |
| | |
| | |

SHEET NO:
A5.1
 14 OF 18